


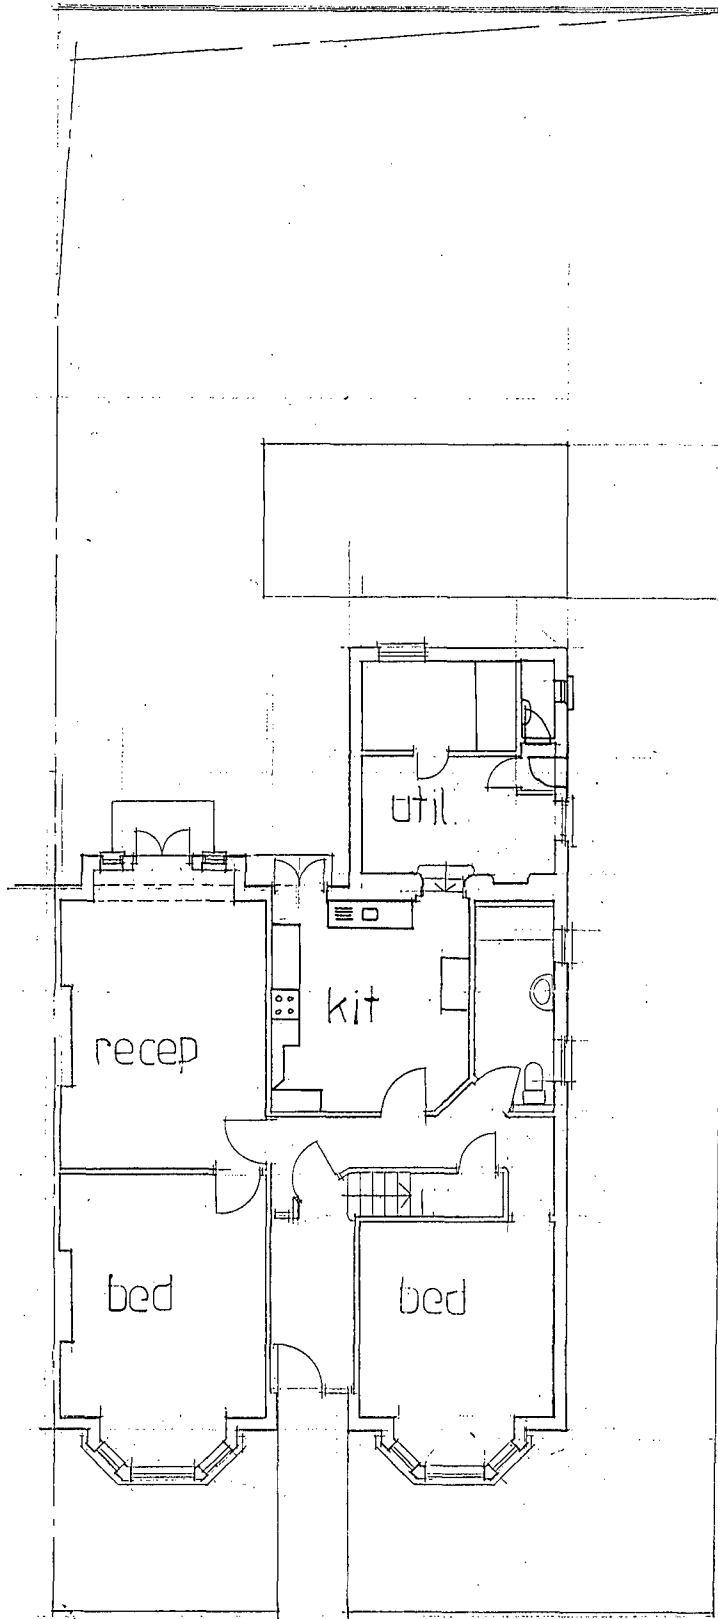

TP9005172

35/001A

scale: 1:100

TP9005165

EXISTING GROUND FLOOR

35 DOWNSIDE CRESCENT



Existing Rear Elevation



elevation to lawn road/existing


TP9005172

TP9005165

35 DOWNSIDE CRESCENT NW3

35/002

SCALE: 1:100

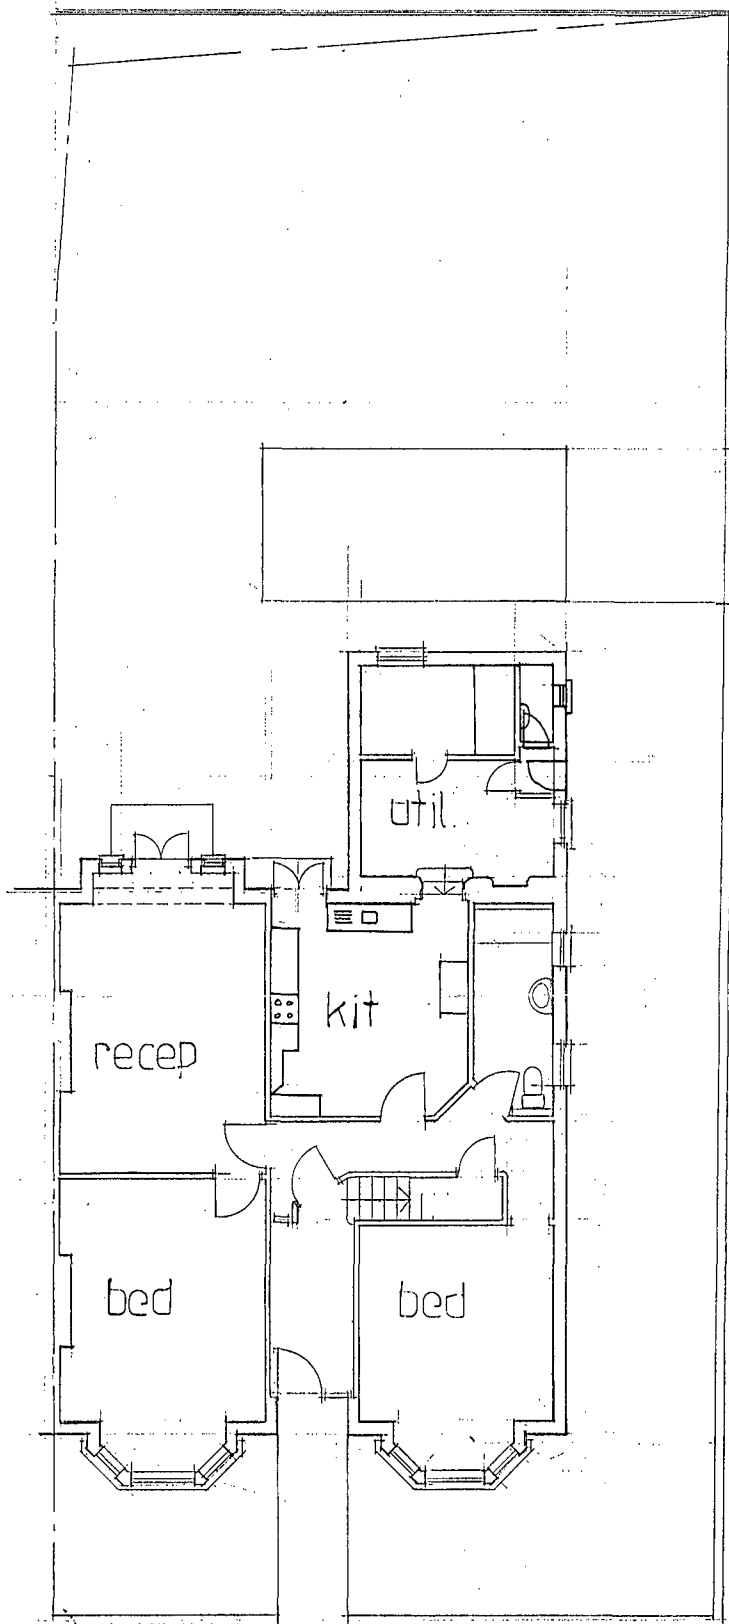

TP9005165
TP9005172
35/001A


scale: 1:100

EXISTING GROUND FLOOR
35 DOWNSIDE CRESCENT


ALTERATIONS AND EXTENSION
TO GROUND FLOOR 35 DOWNSIDE
CRESENT NW3
TO PROVIDE 2x4 1x1 PERSON
UNITS

SCALE 1:100


DEC 89

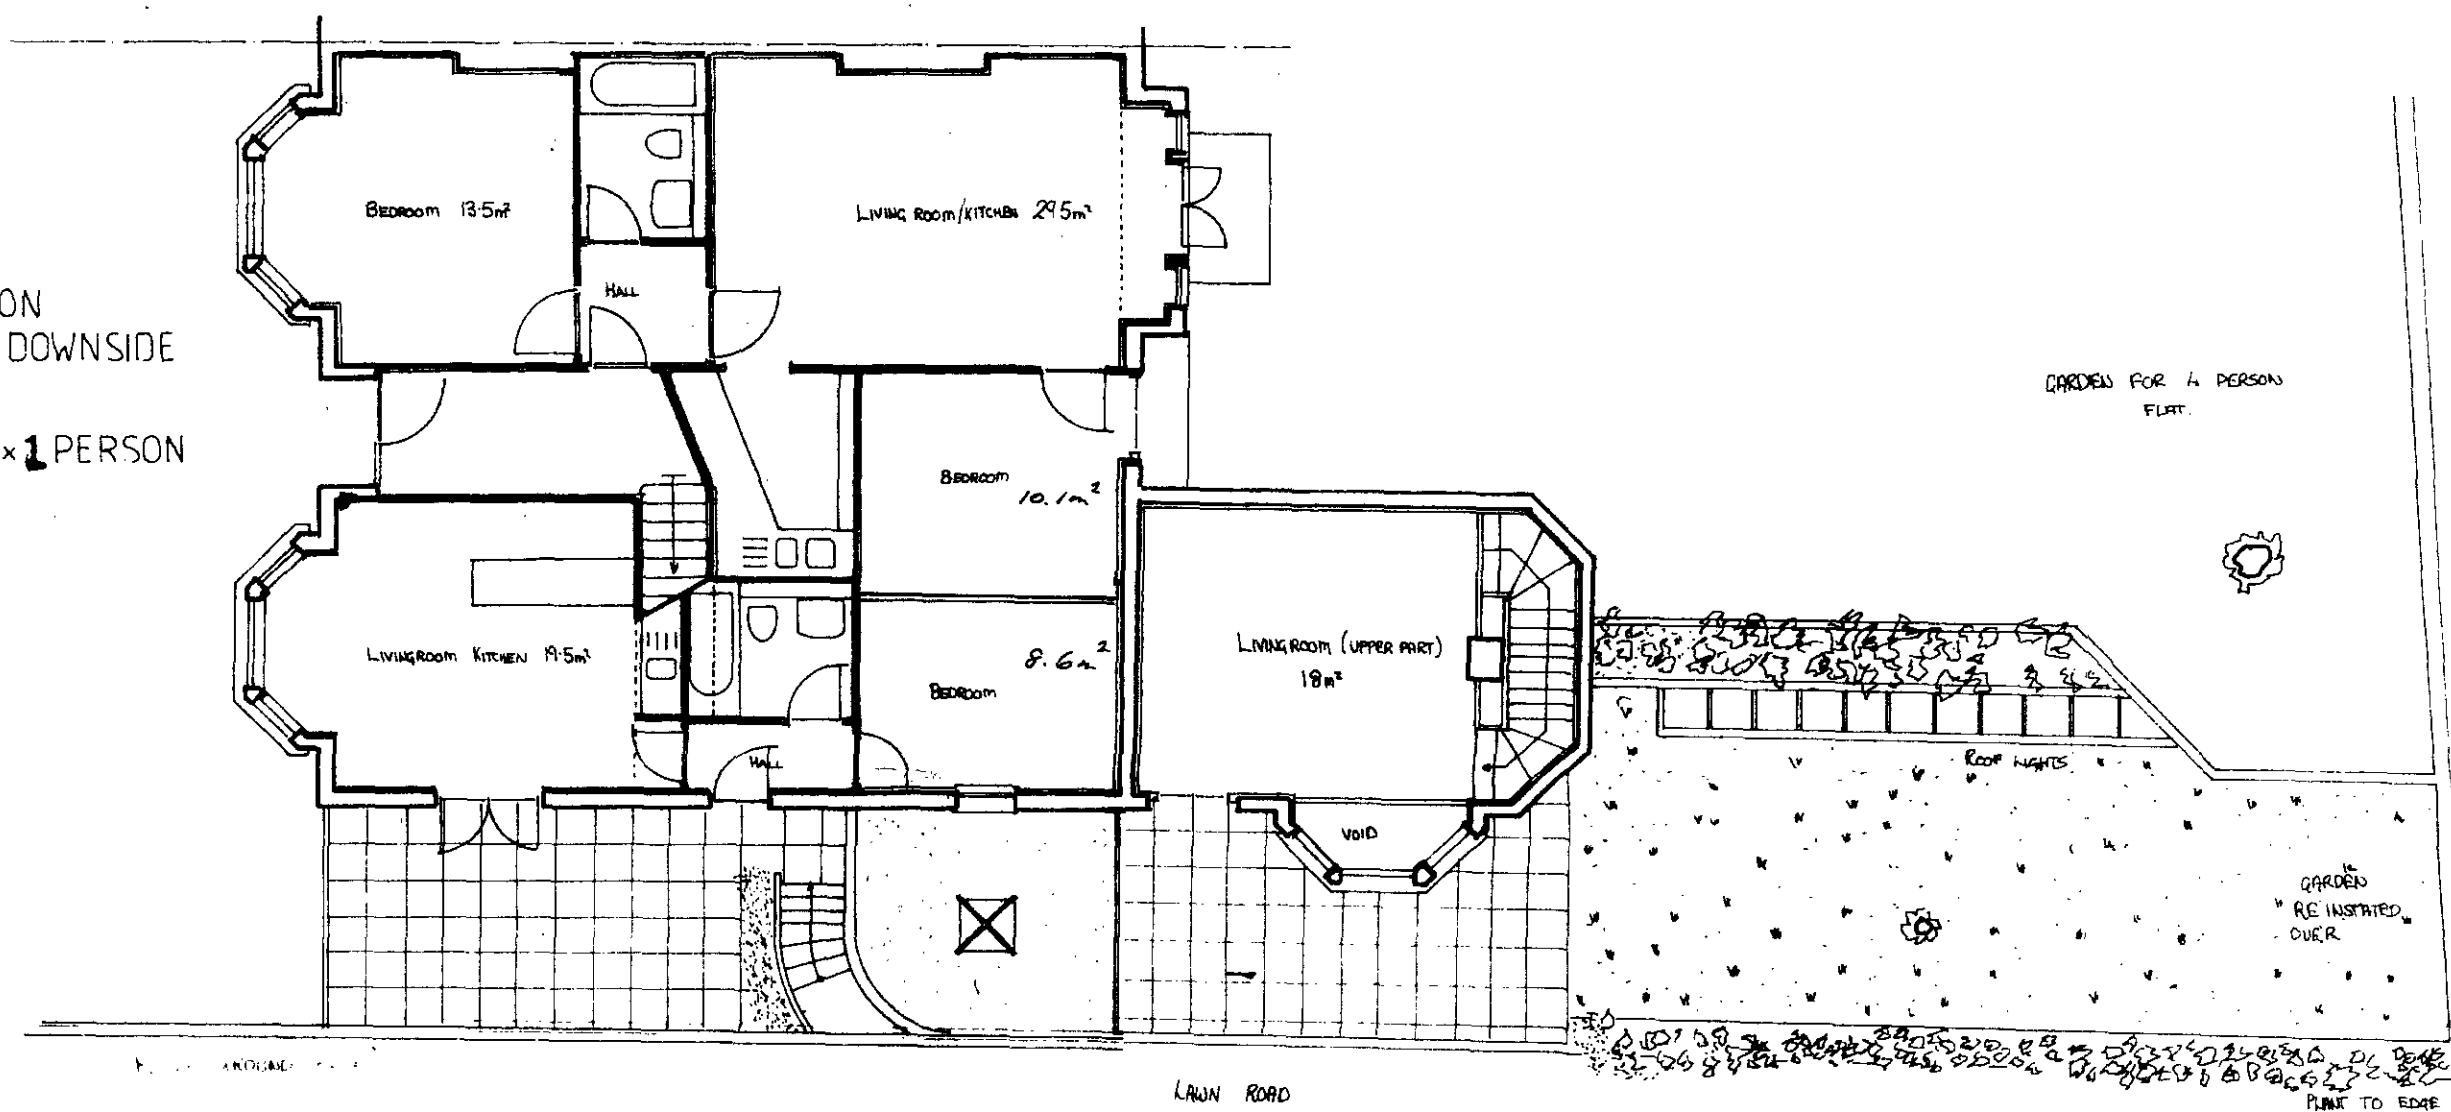

Proposed Rear Elevation

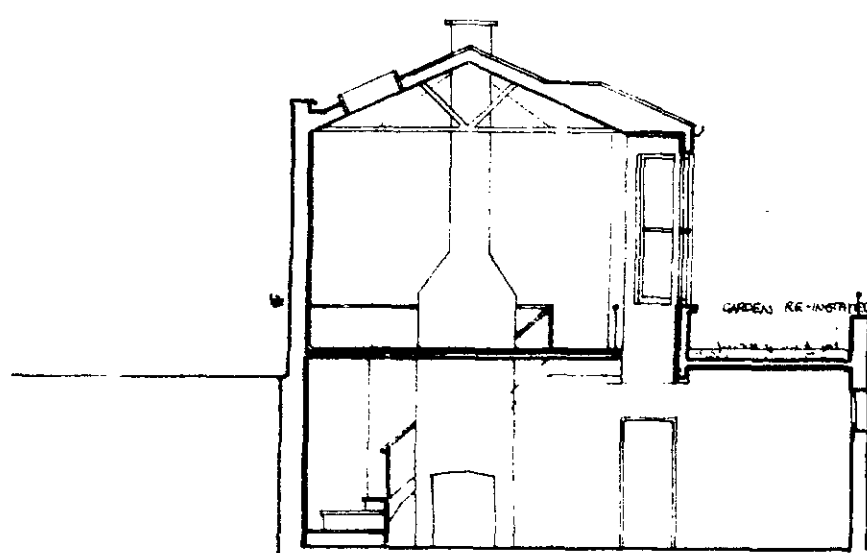

SECTION A-A

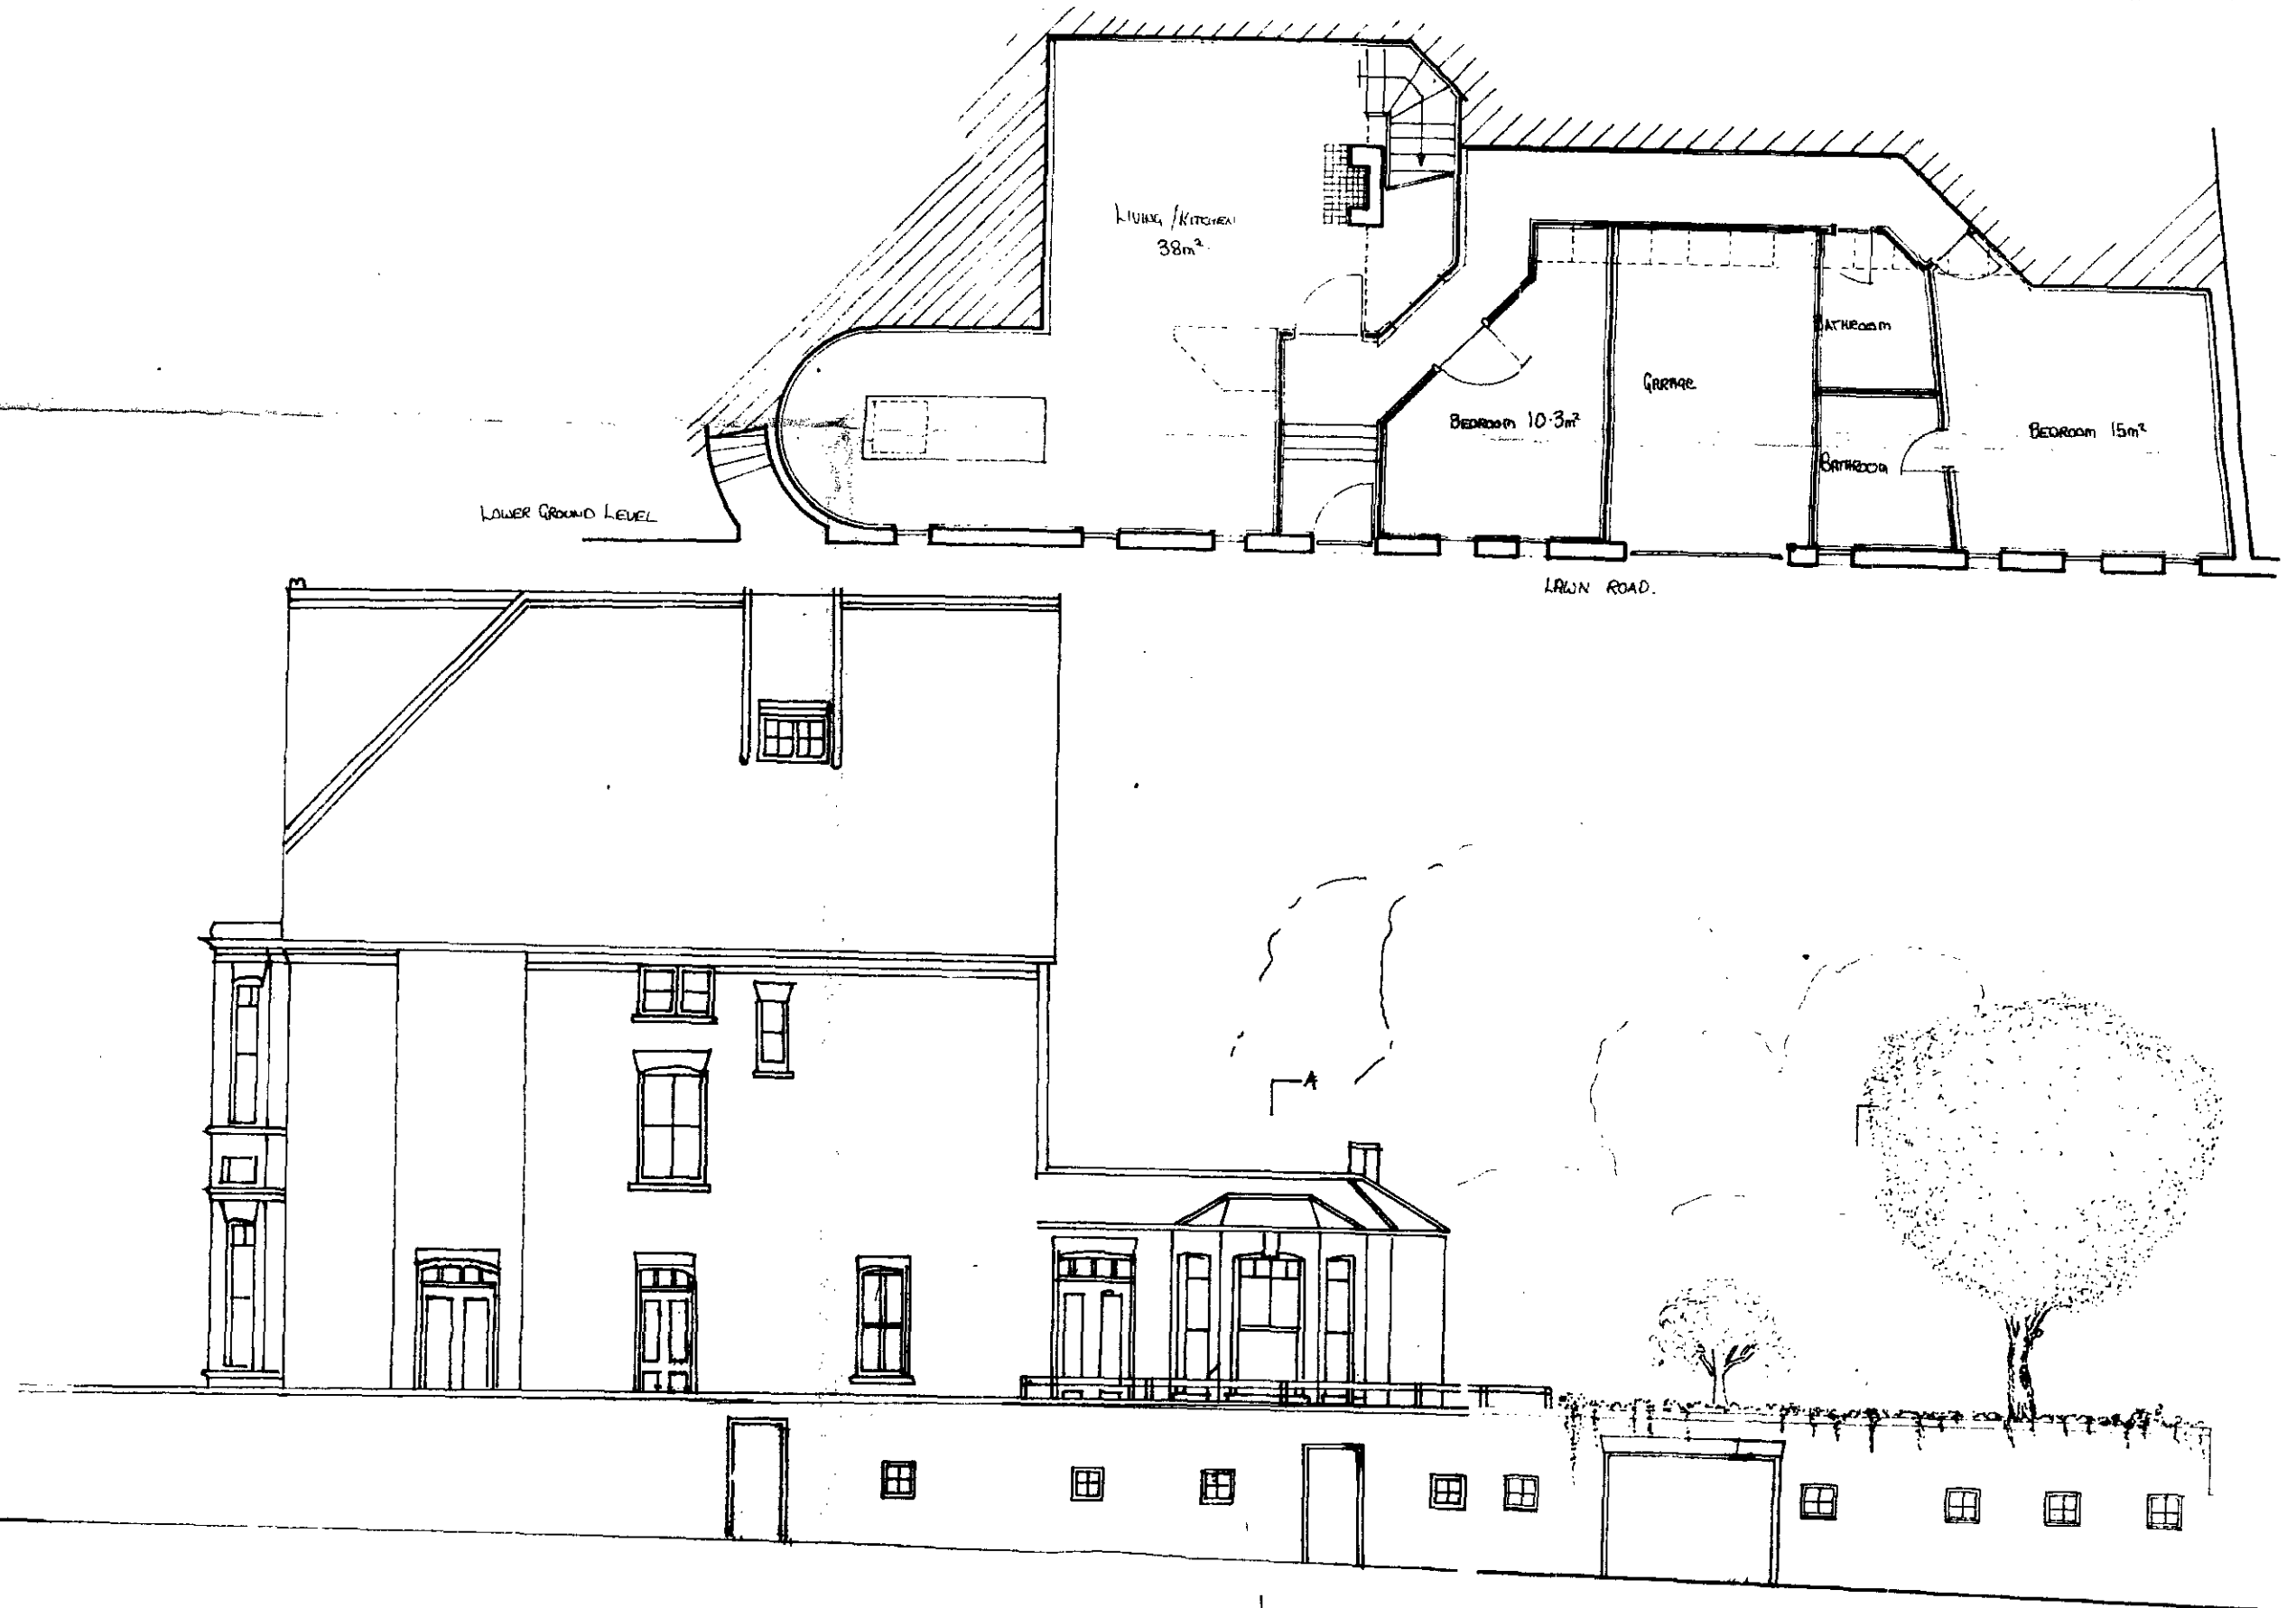

ELEVATION TO LAWN ROAD

TP9005165

TP9005172

PROPOSED

35/004