



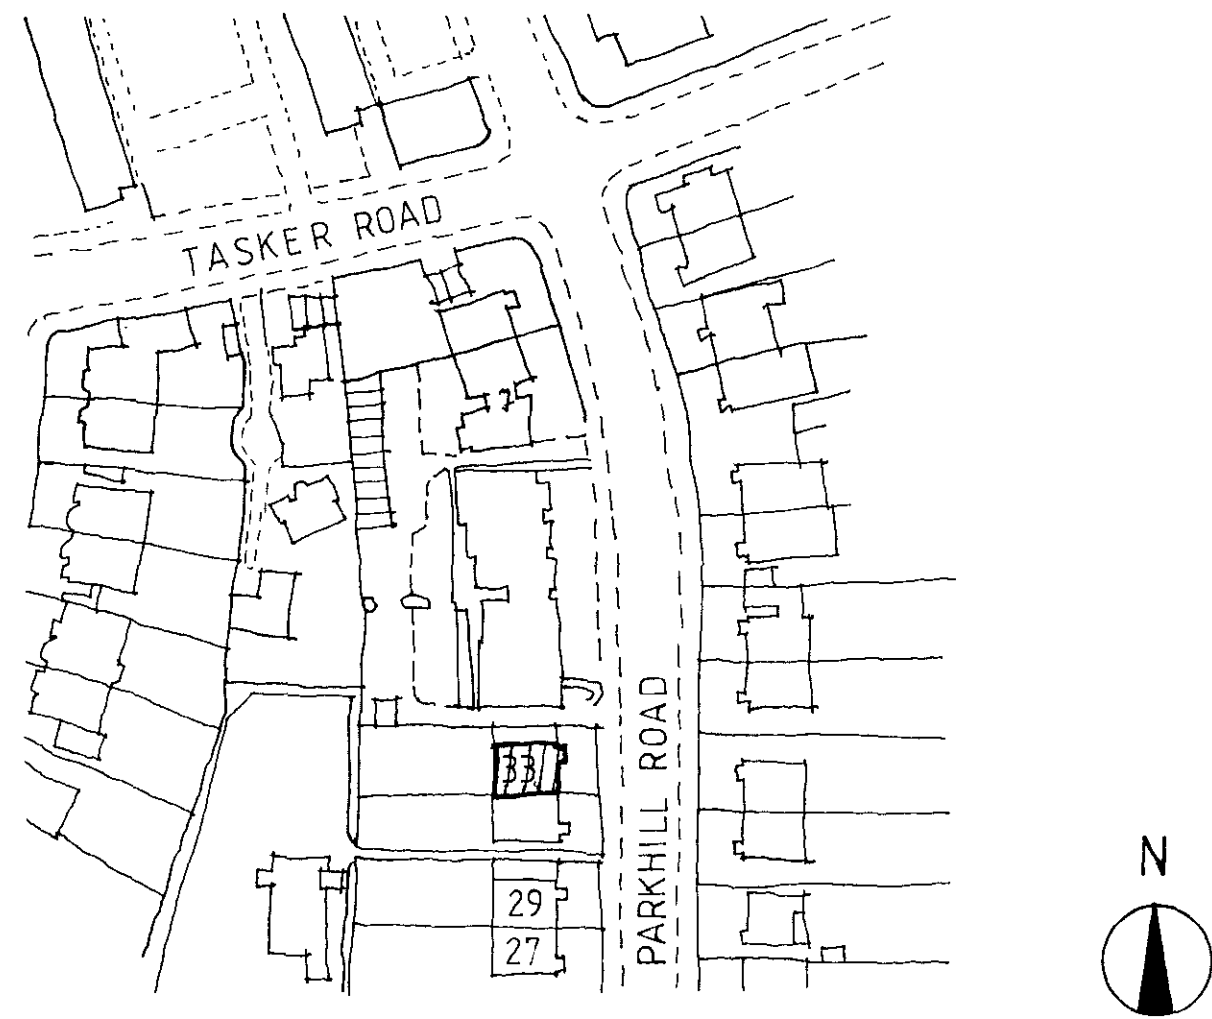

LOCATION PLAN scale: 1:1250

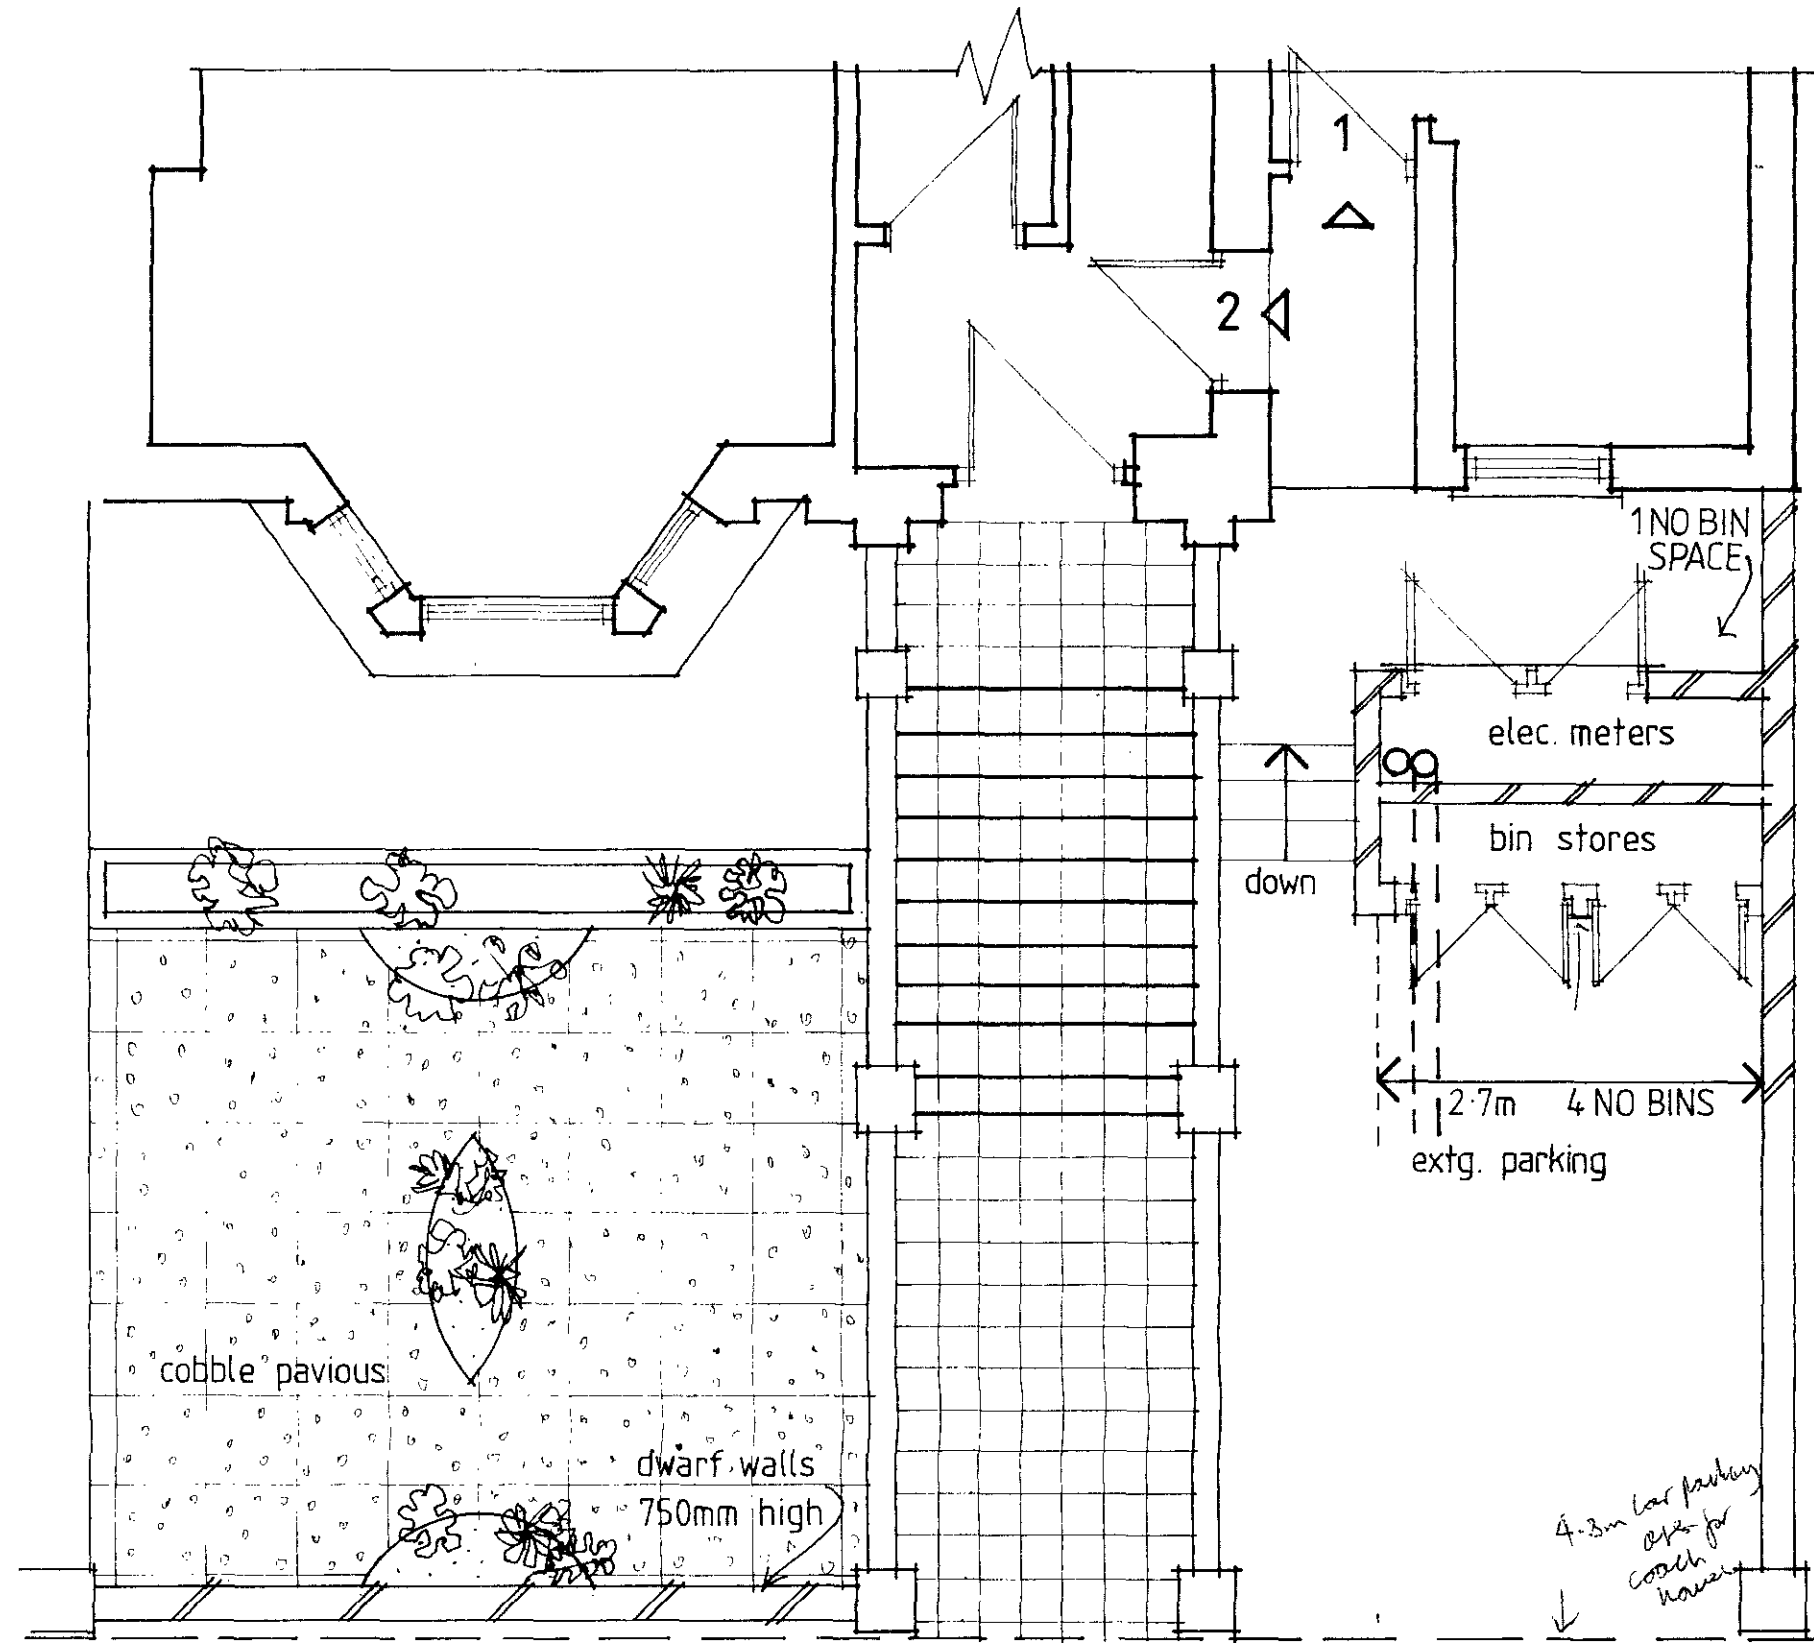



pavement

extg. drop kerbs

PLAN OF FRONT GARDEN AREA



PROPOSED FRONT ELEVATION

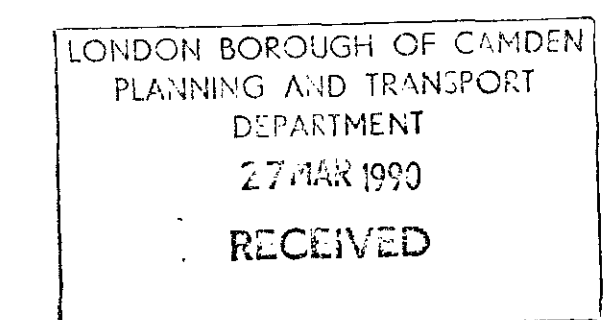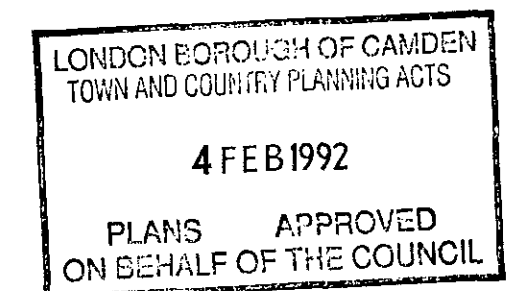

TP 9005185

No scaled dimensions to be taken from this drawing. All dimensions to be site checked.

Revisions		
No.	Note	Date

MASLEN BRENNAN HENSHAW PARTNERSHIP

Surveyors, Architects & Engineers,
Interior Designers, Project Managers
88 Church Lane, London N2 0TB
Telephone: 01 444 0049/4463

Client:
OFFORD PROPERTIES LTD

Site:
**33 PARKHILL ROAD
LONDON NW3**

Drawing Title:
**RESERVED MATTERS
FRONT LANDSCAPING
DETAILS**

Scale: 1:50
Date: 21/3/90
Drg. No. 4706/122
Rev.