



TP9 100650(dup)
 TP9 100636

JOHN WINTER AND ASSOCIATES ARCHITECTS 80 LAMBLE STREET LONDON NW5 4AB TELEPHONE 071 267 7567 FAX 071 284 0860	New Roof Extension to 17a Belsize Lane London NW3			PROJECT
	Peter Dicks Esq			CLIENT
	Isometric			DRAWING TITLE
	1.50	SCALE	DATE D/3/5	NO
			REV	

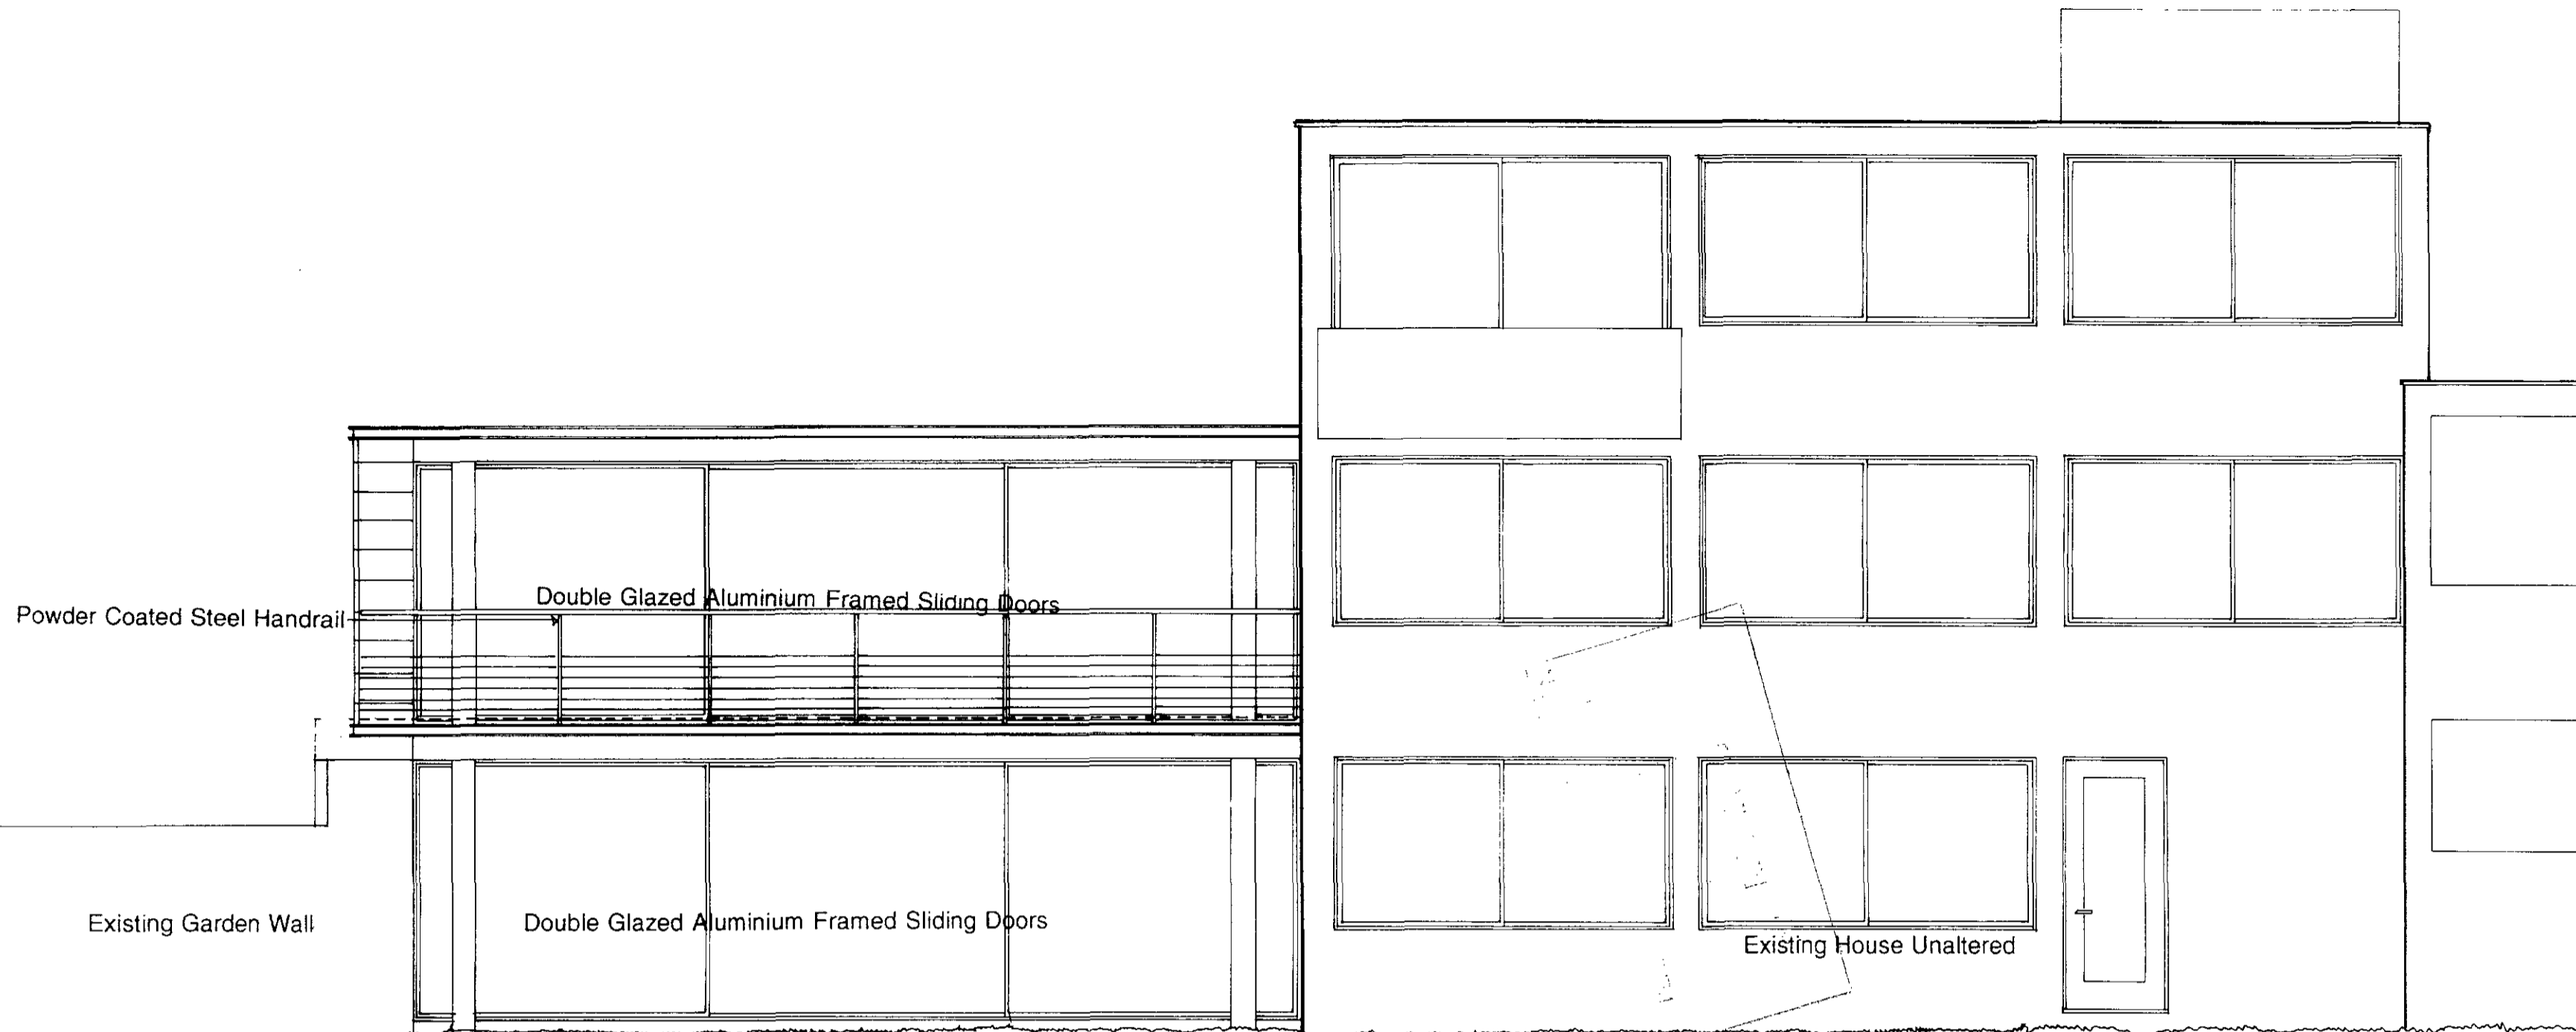





ORNAN ROAD ELEVATION

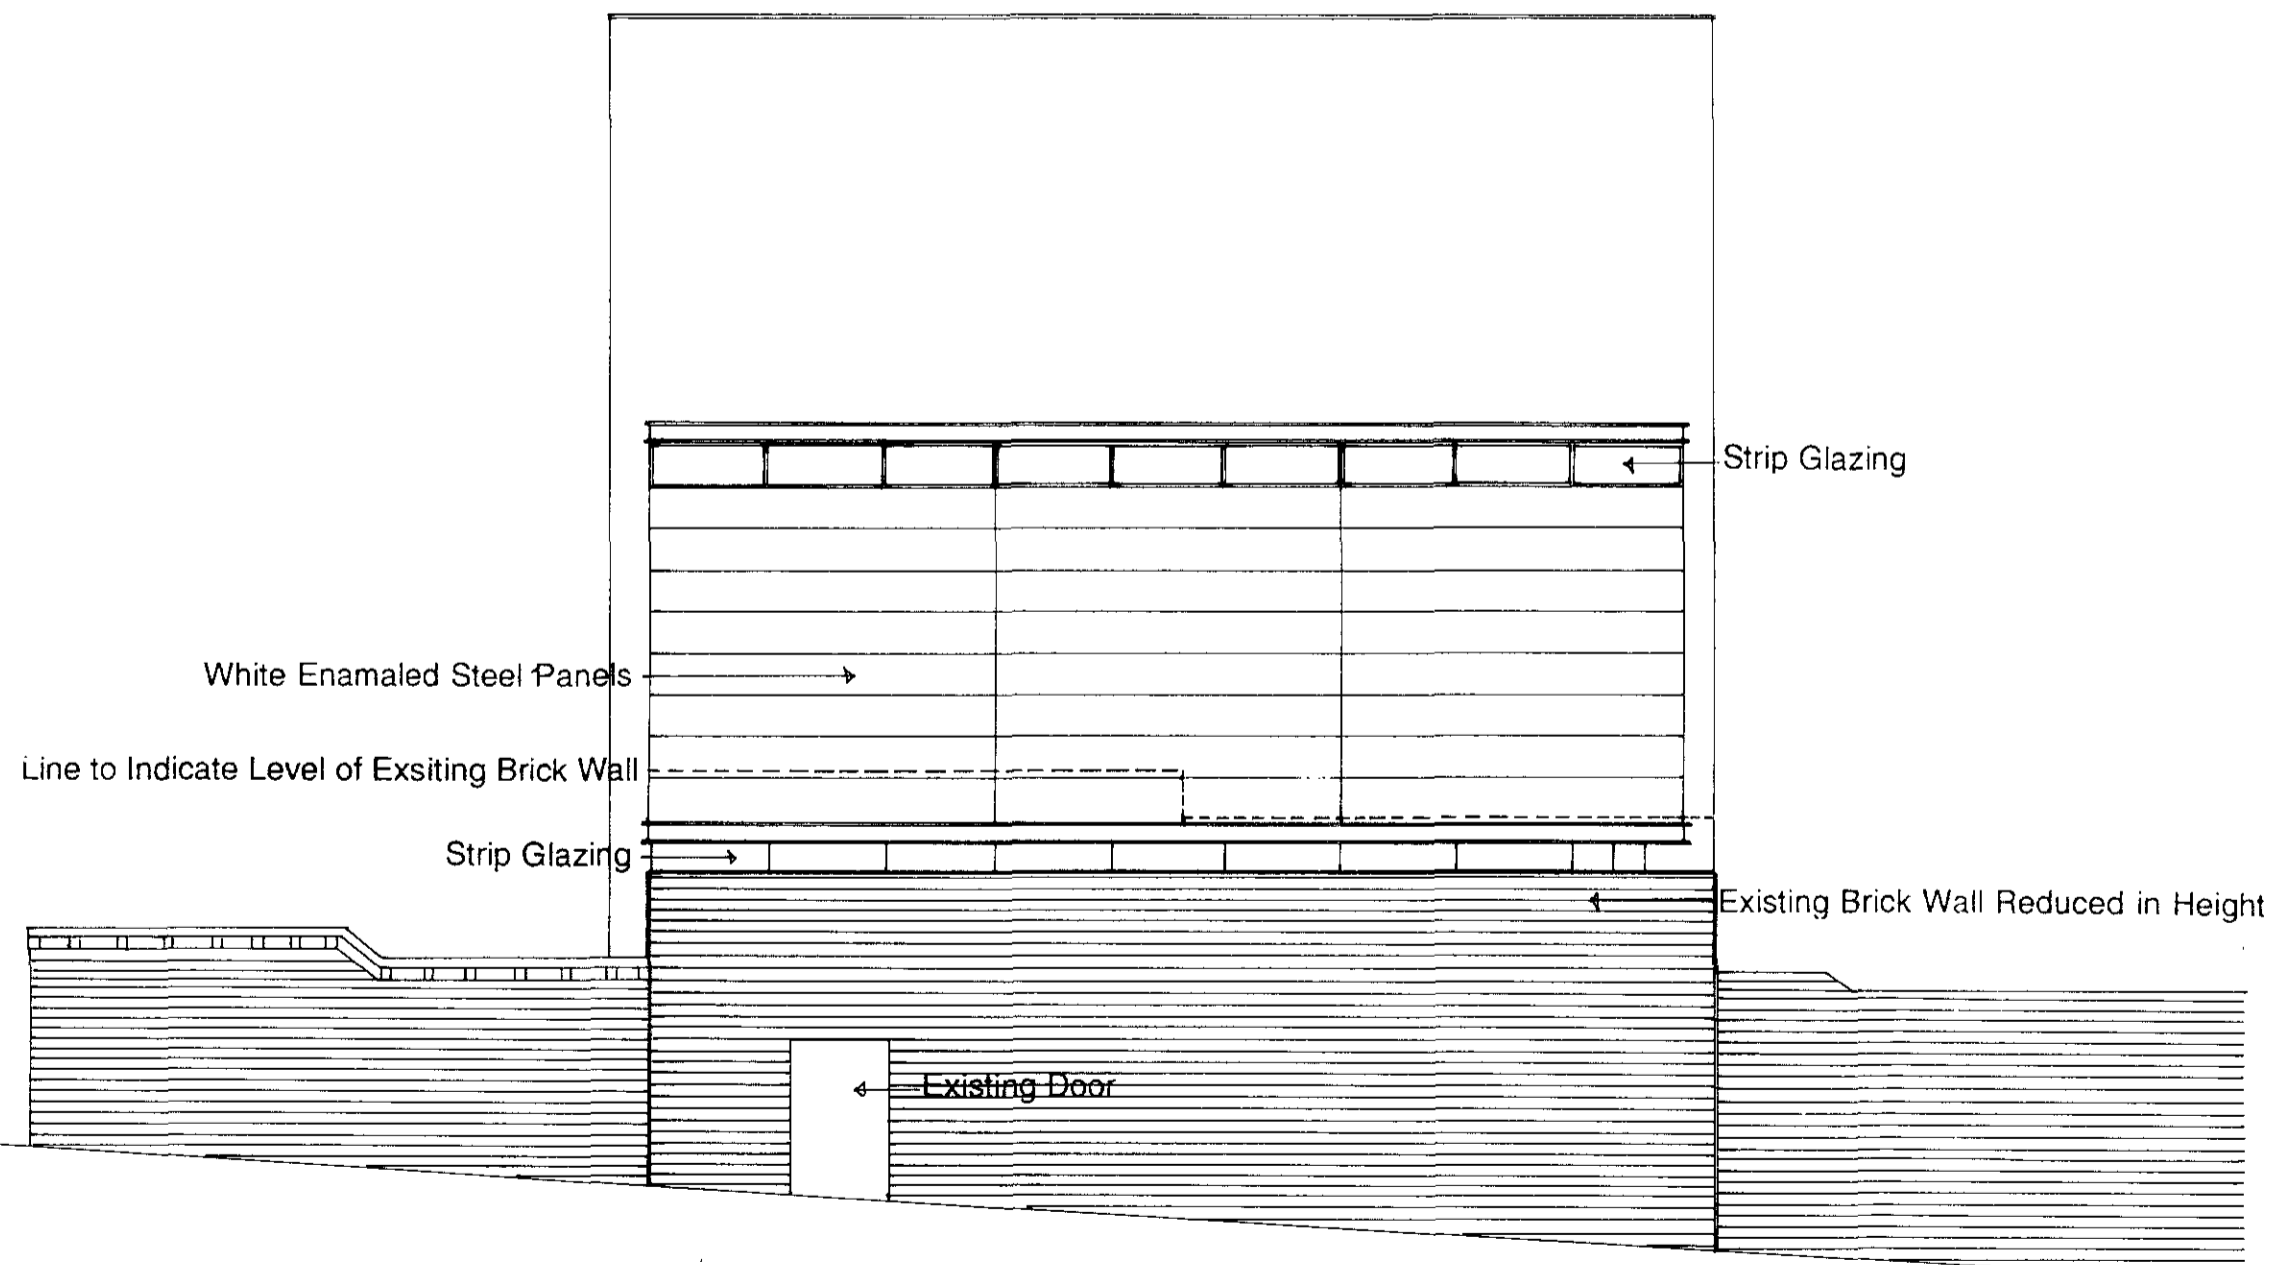

BELSIZE LANE ELEVATION

TP9 100650 (dup)
TP9 100636


JOHN WINTER AND ASSOCIATES ARCHITECTS 80 LAMBLE STREET LONDON NW5 4AB TELEPHONE 071 267 7567 FAX 071 284 0860	New Roof Extension to 17a Belsize Lane London NW3		PROJECT
	Peter Dicks Esq		CLIENT
	Proposed Elevations		DRAWING TITLE
	1.50 SCALE	June 1991 DATE	D/3/2 NO

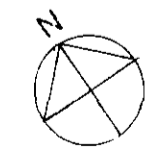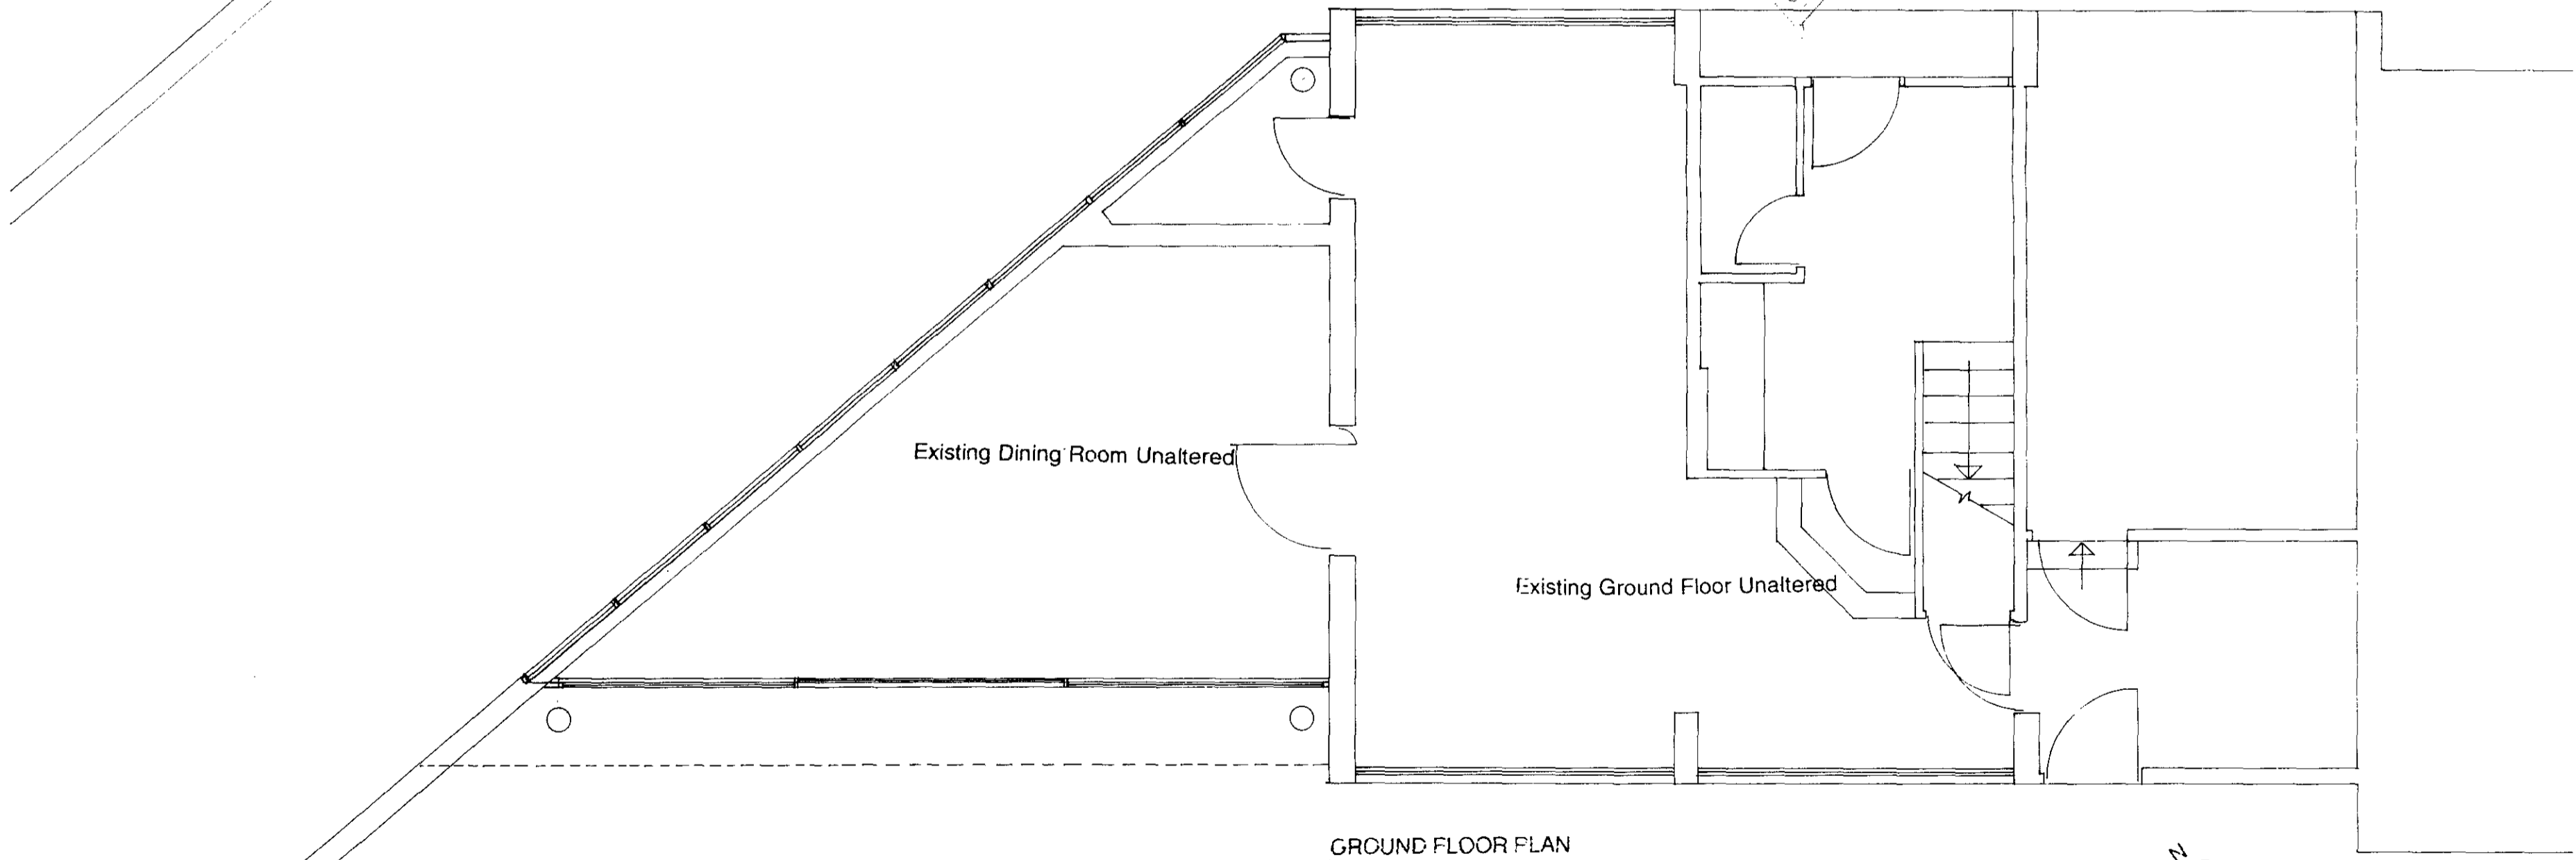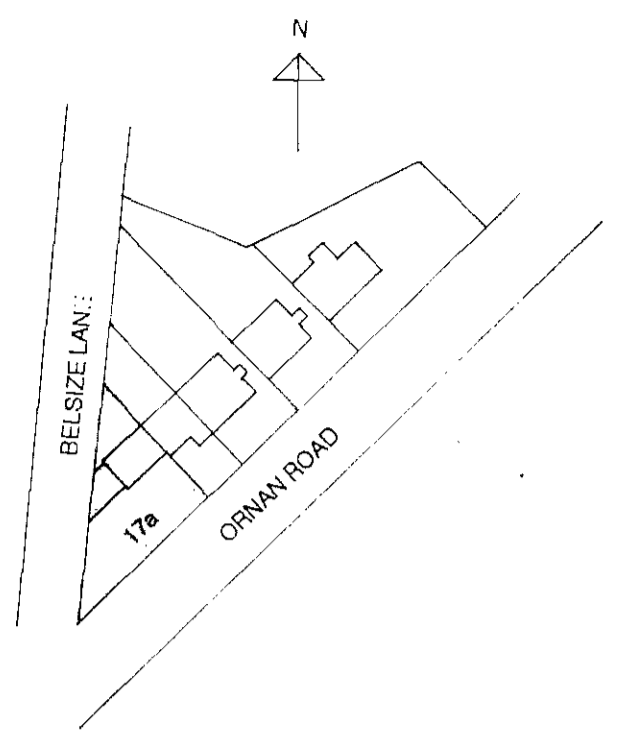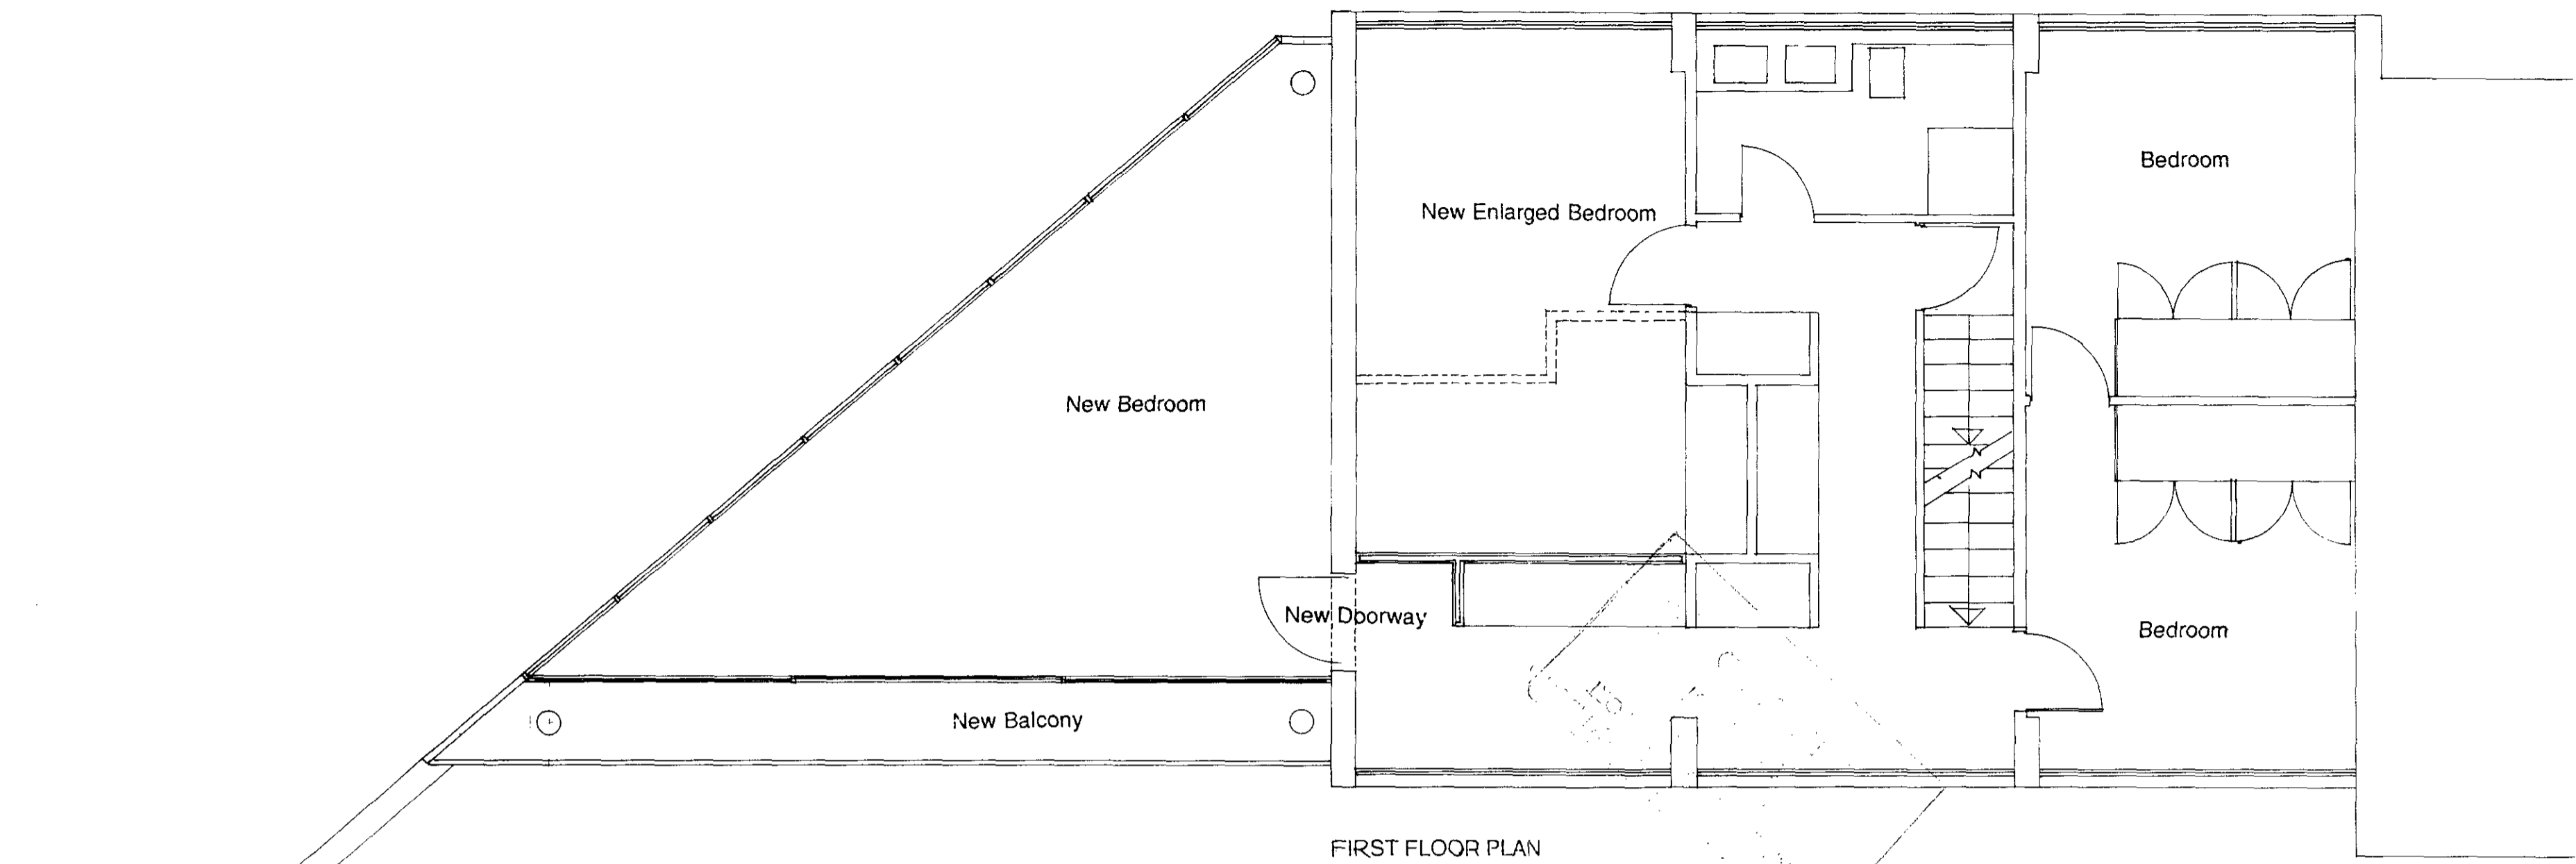

TP9 100650(dup)
TP9 100636

JOHN WINTER AND ASSOCIATES ARCHITECTS 80 LAMBLE STREET LONDON NW5 4AB TELEPHONE 071 267 7567 FAX 071 284 0860	New Roof Extension to 17a Belsize Lane London NW3			PROJECT
	Peter Dicks Esq			CLIENT
	Proposed Plans			DRAWING TITLE
	1.50 SCALE	June 1991 DATE	D/3/1 NO	REV

Existing Garden Unaltered

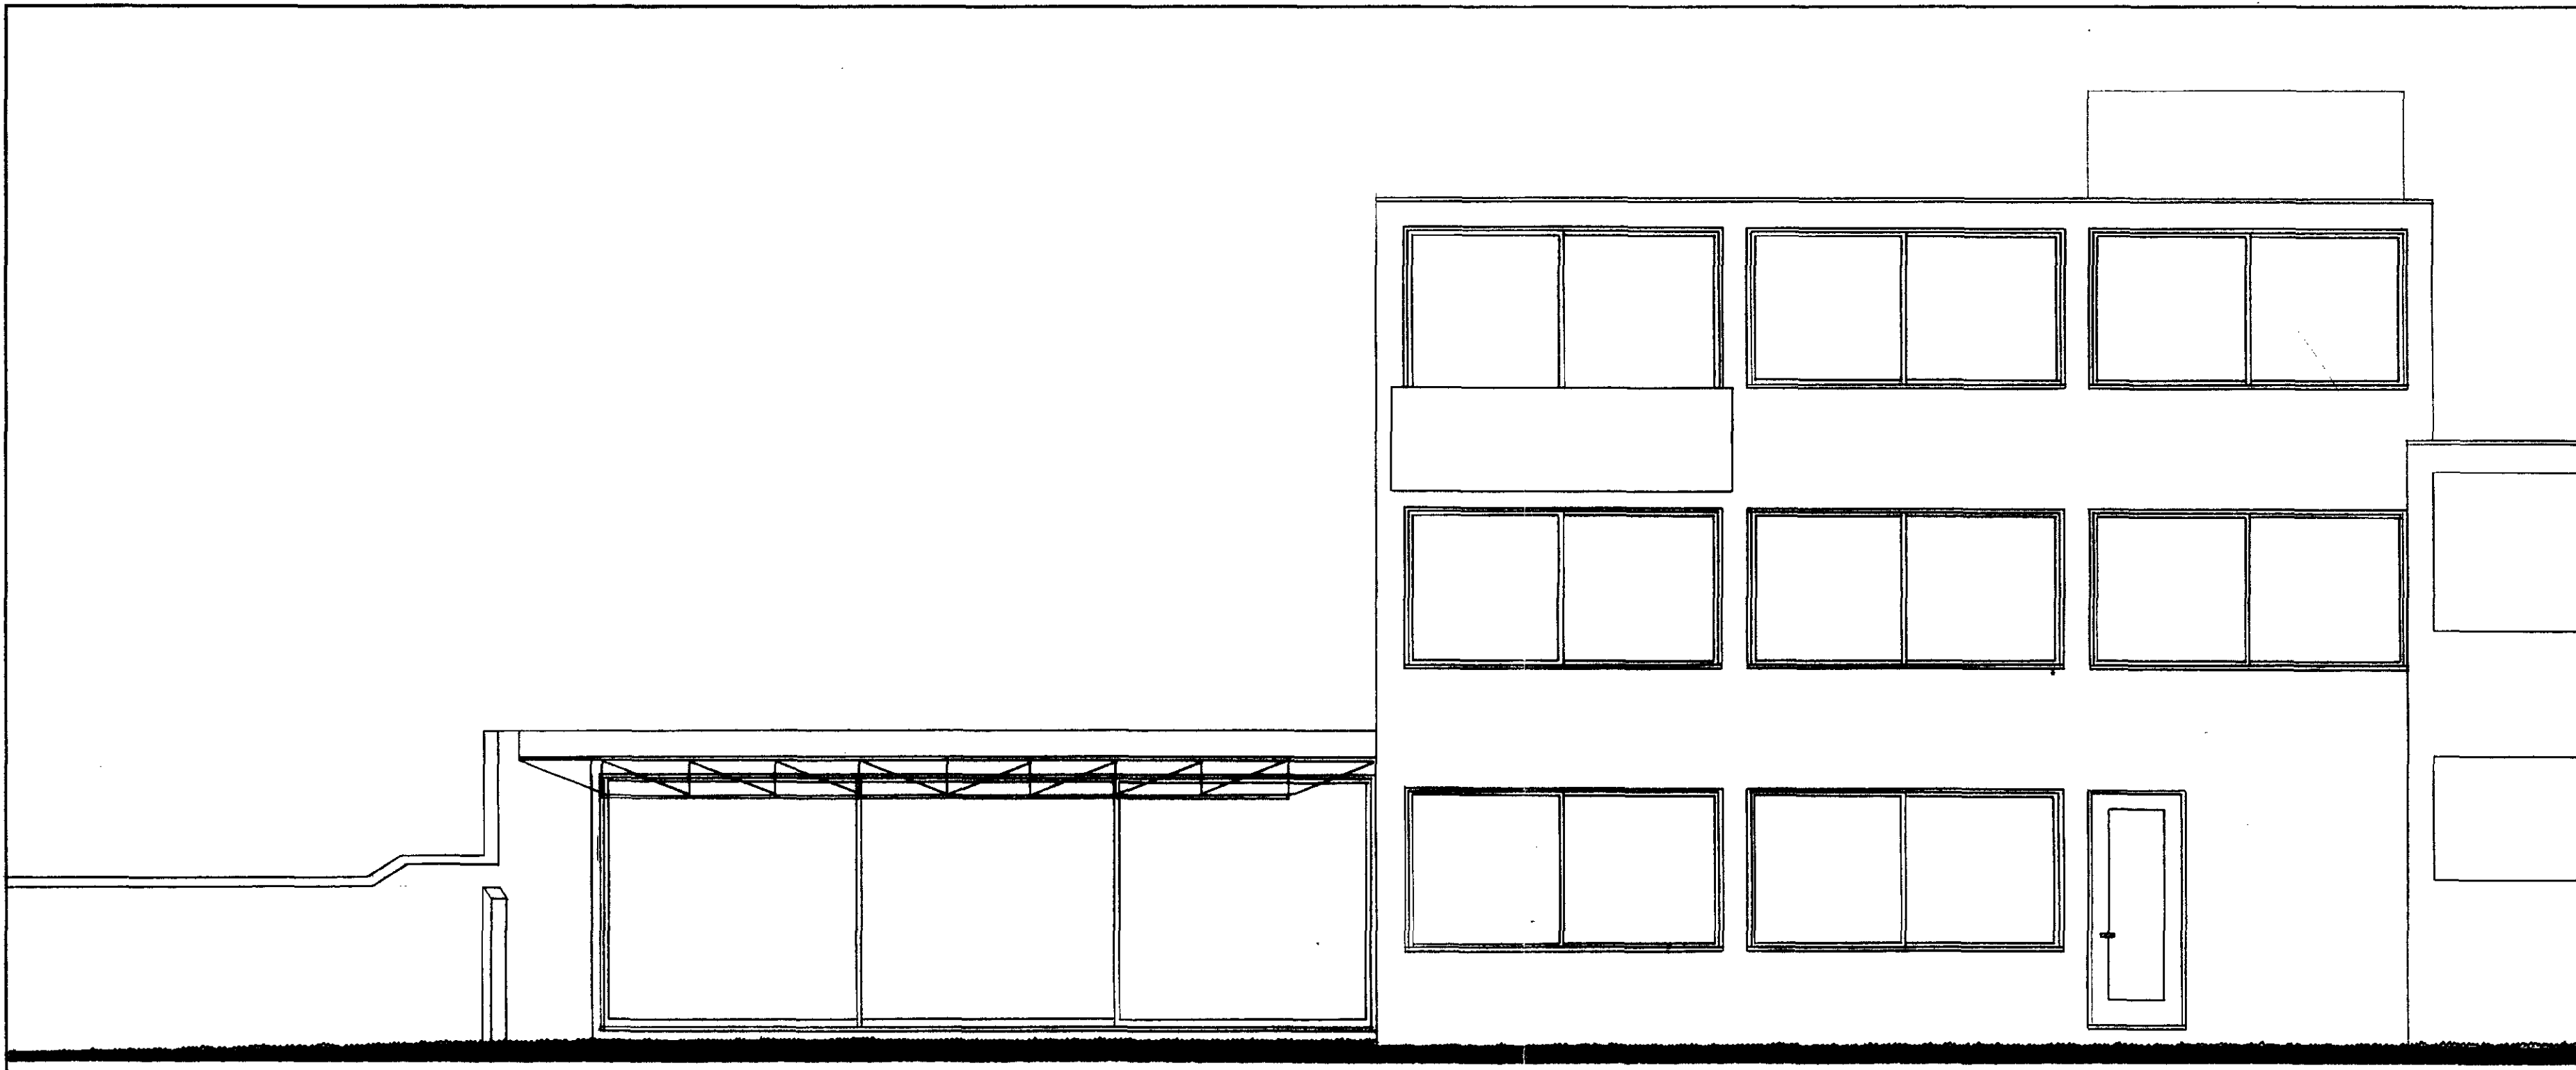

GARDEN ELEVATION

TP9 100650(dup)

revisions


ROOF EXTENSION AT
17A BELSIZE LANE NW3 FOR
PETER DICKS ESQ.

GARDEN ELEVATION
AS EXISTING


scale 1:50 date DEC. 89

John Winter & Associates
80 Lambie Street
London NW5 4AB
01-267-7567

D2/3

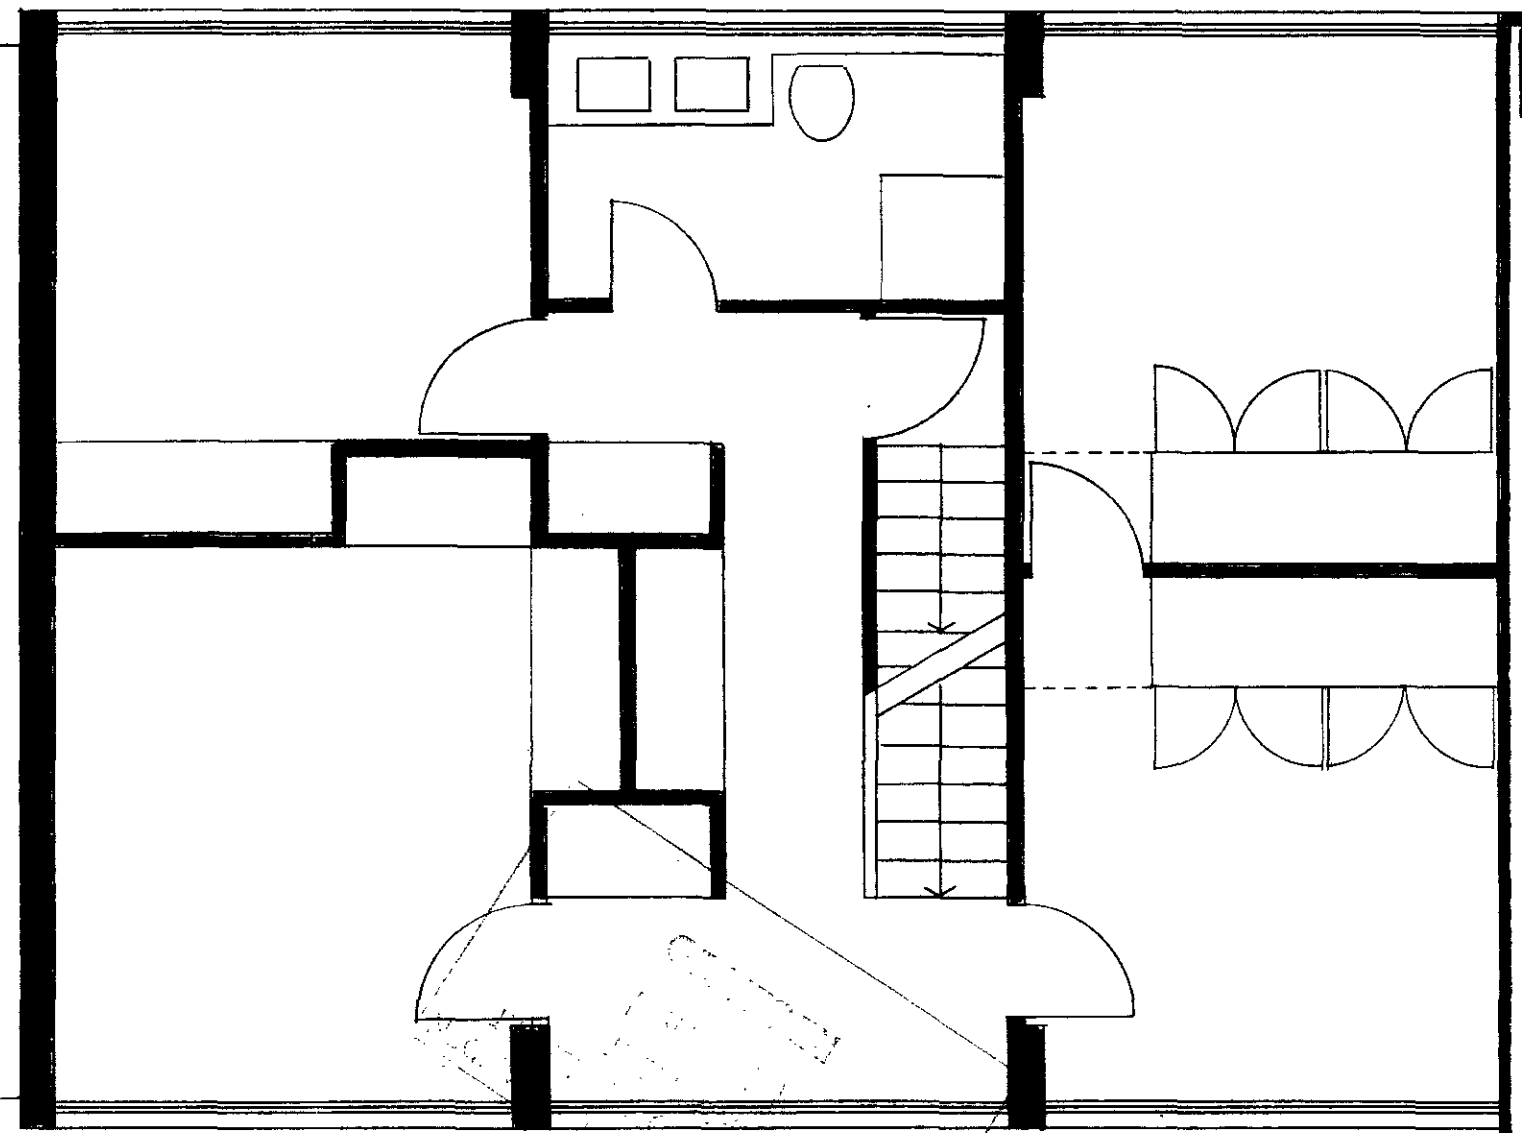

FIRST FLOOR PLAN

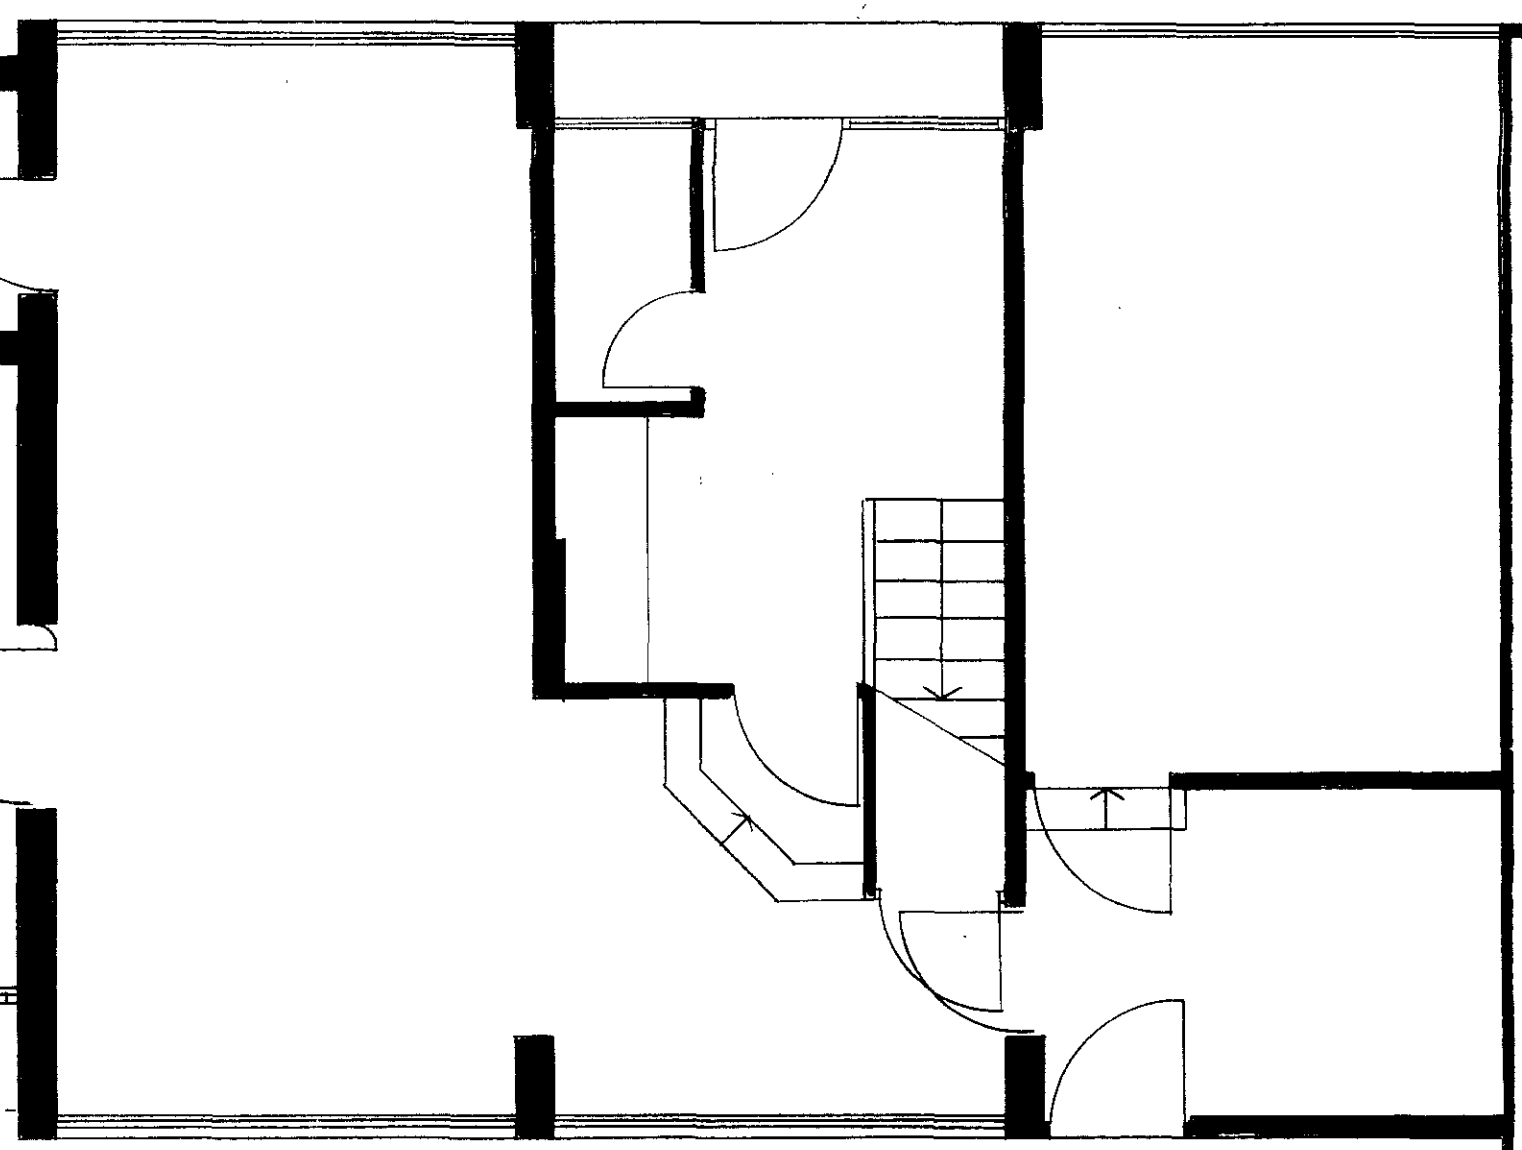

GROUND FLOOR PLAN

TP9 100636
 TP9 100650 (dup)
 revisions

ROOF EXTENSION AT
 17A BELSIZE LANE NW3 FOR
 PETER DICKS ESQ.

GROUND & FIRST FLOOR PLANS
 AS EXISTING

scale 1:50 date DEC. 89

John Winter & Associates
 80 Lambie Street
 London NW5 4AB
 01-267-7567

D2/1