




GROUND FLOOR

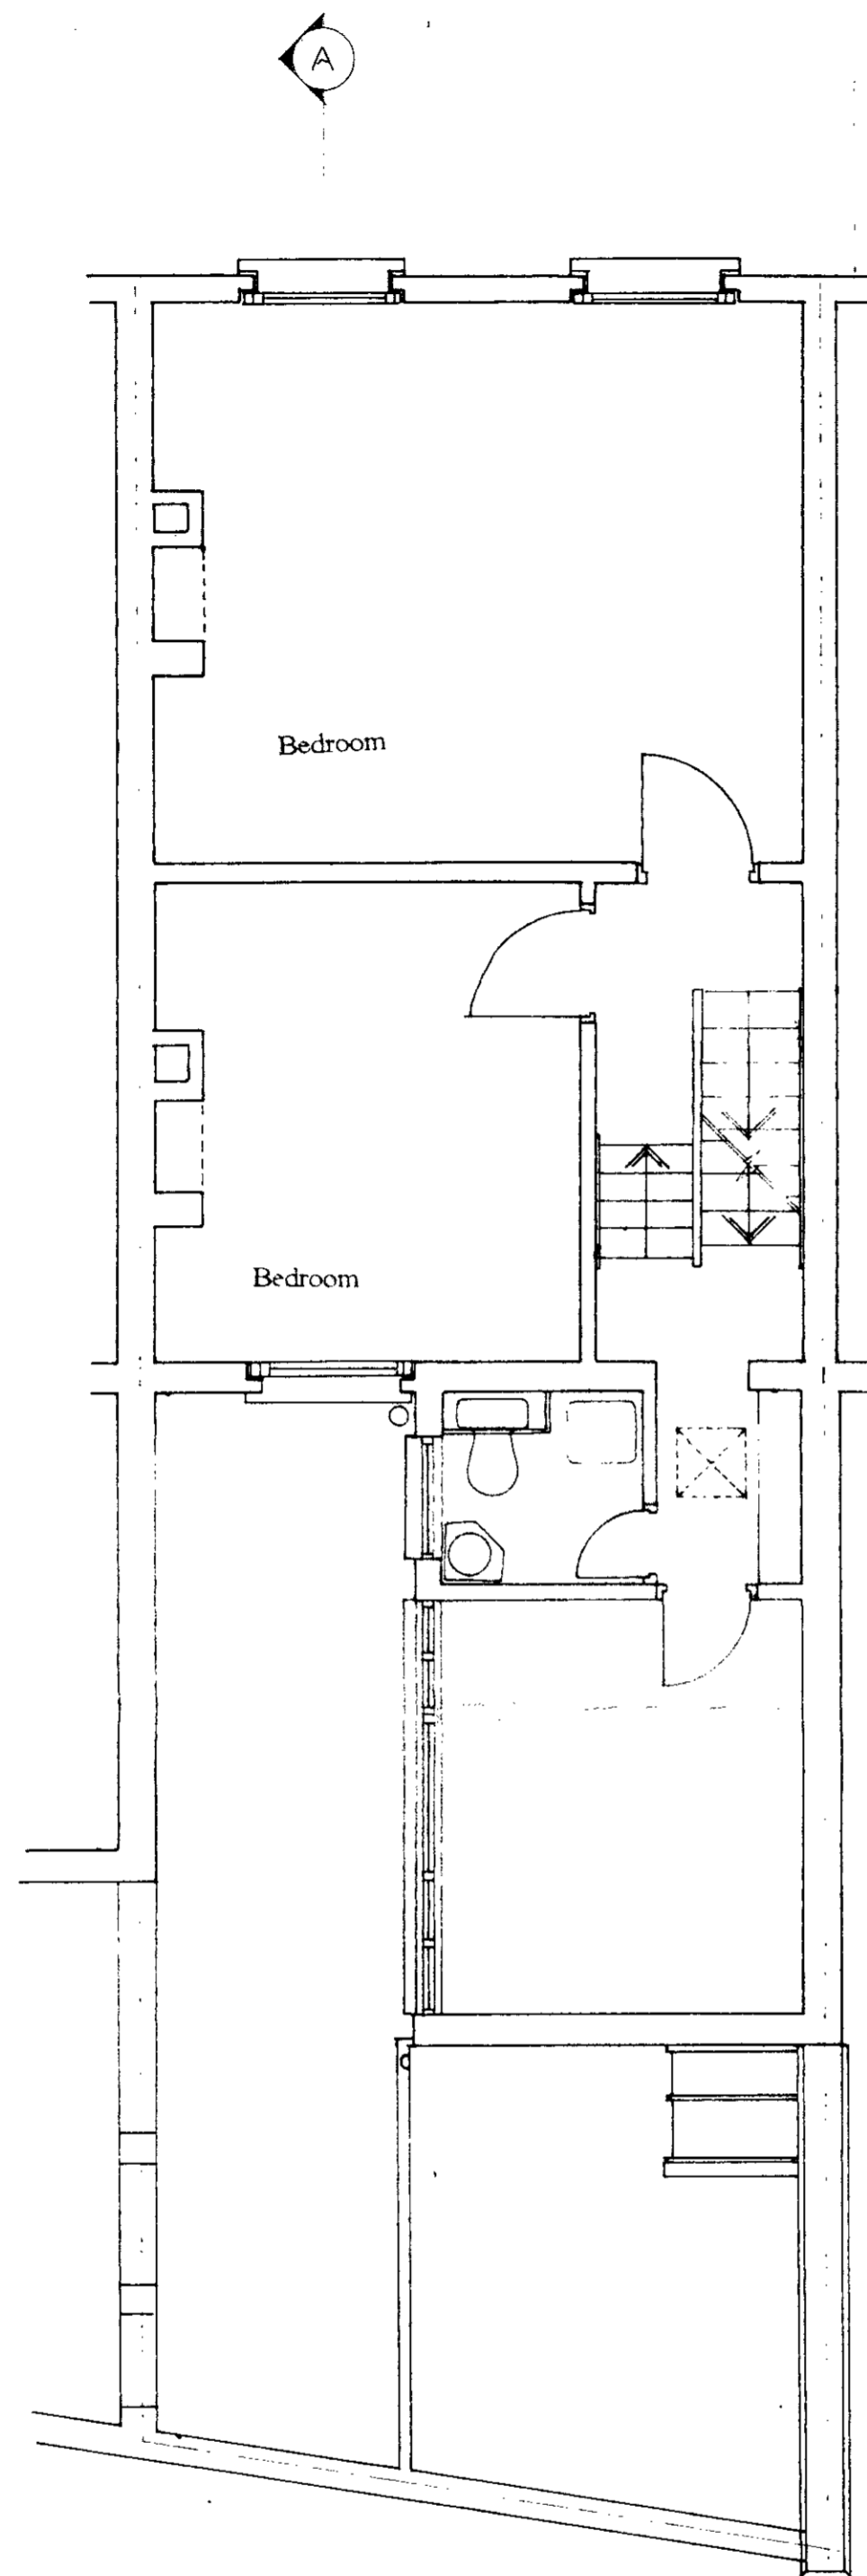


FIRST FLOOR

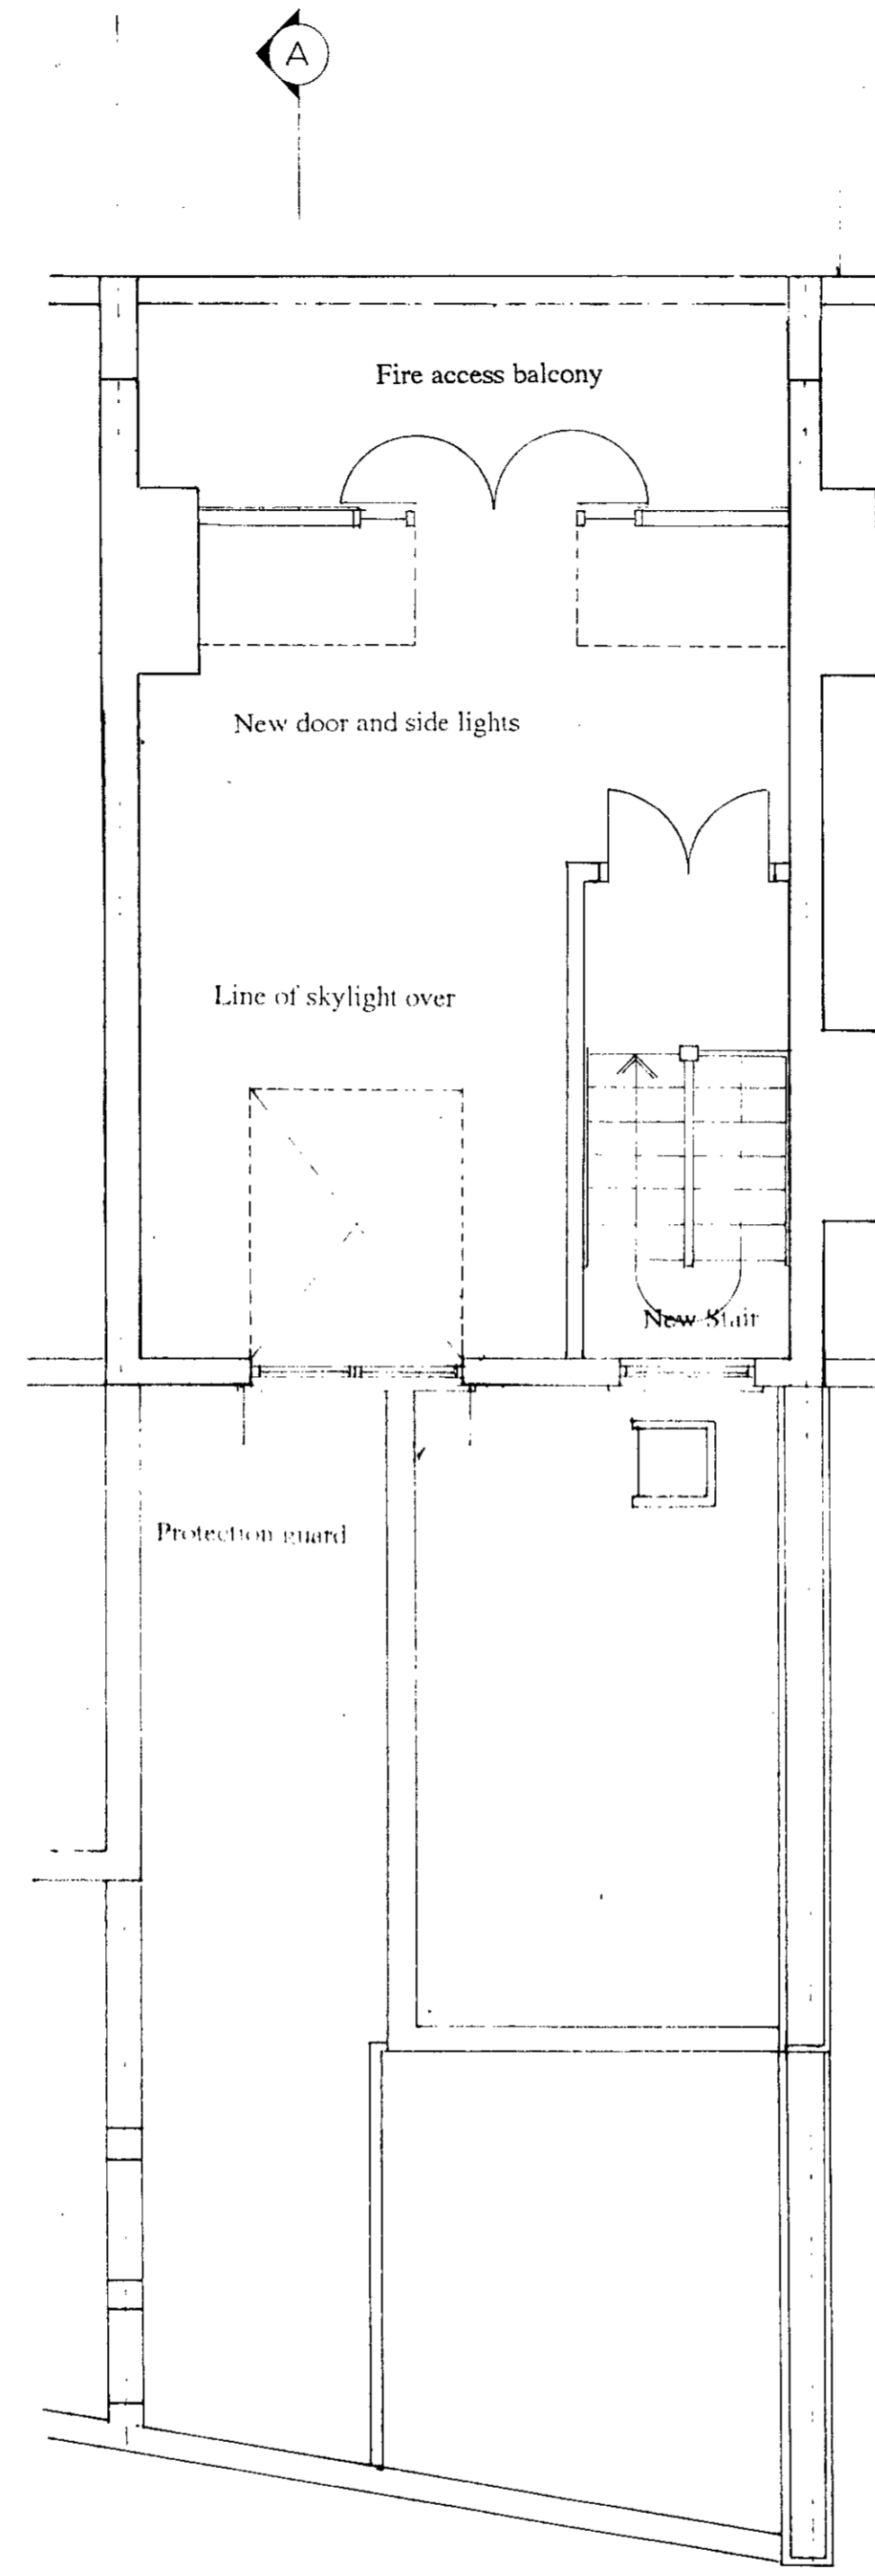


ROOF PLAN

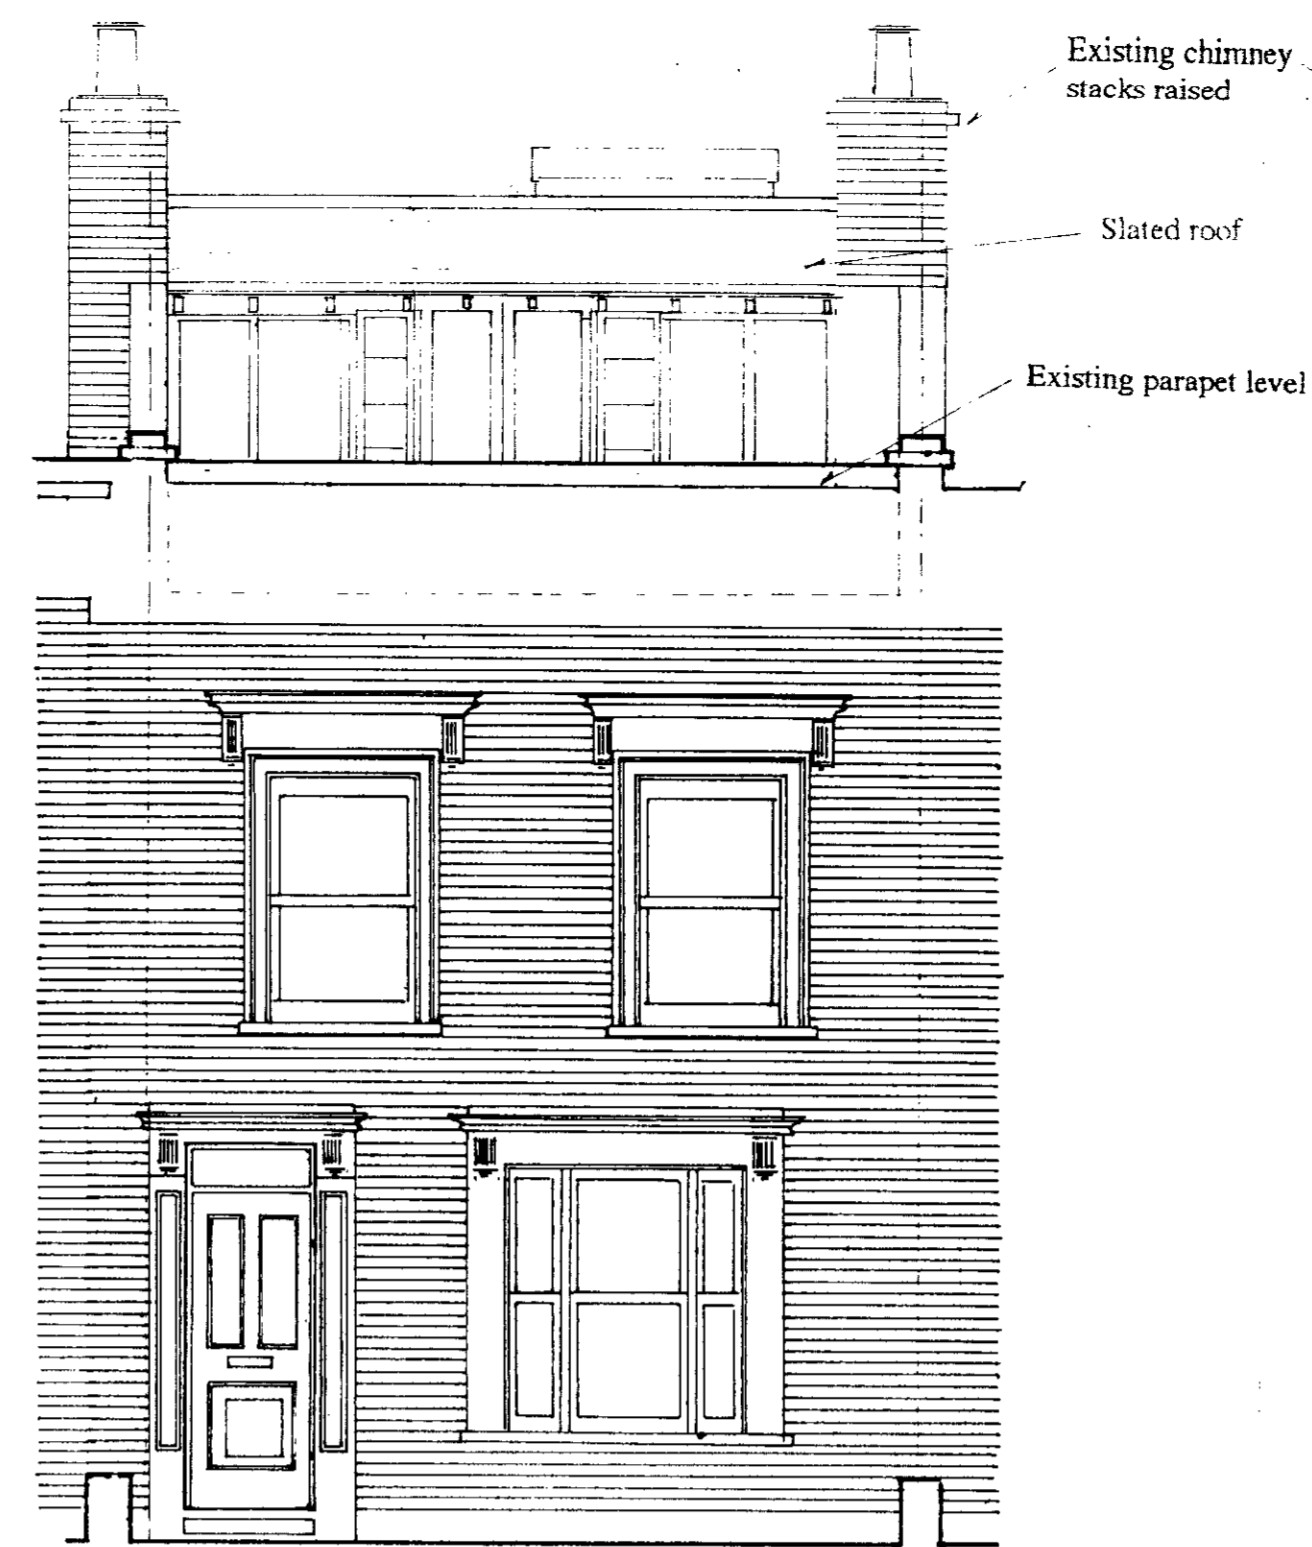

FRONT ELEVATION

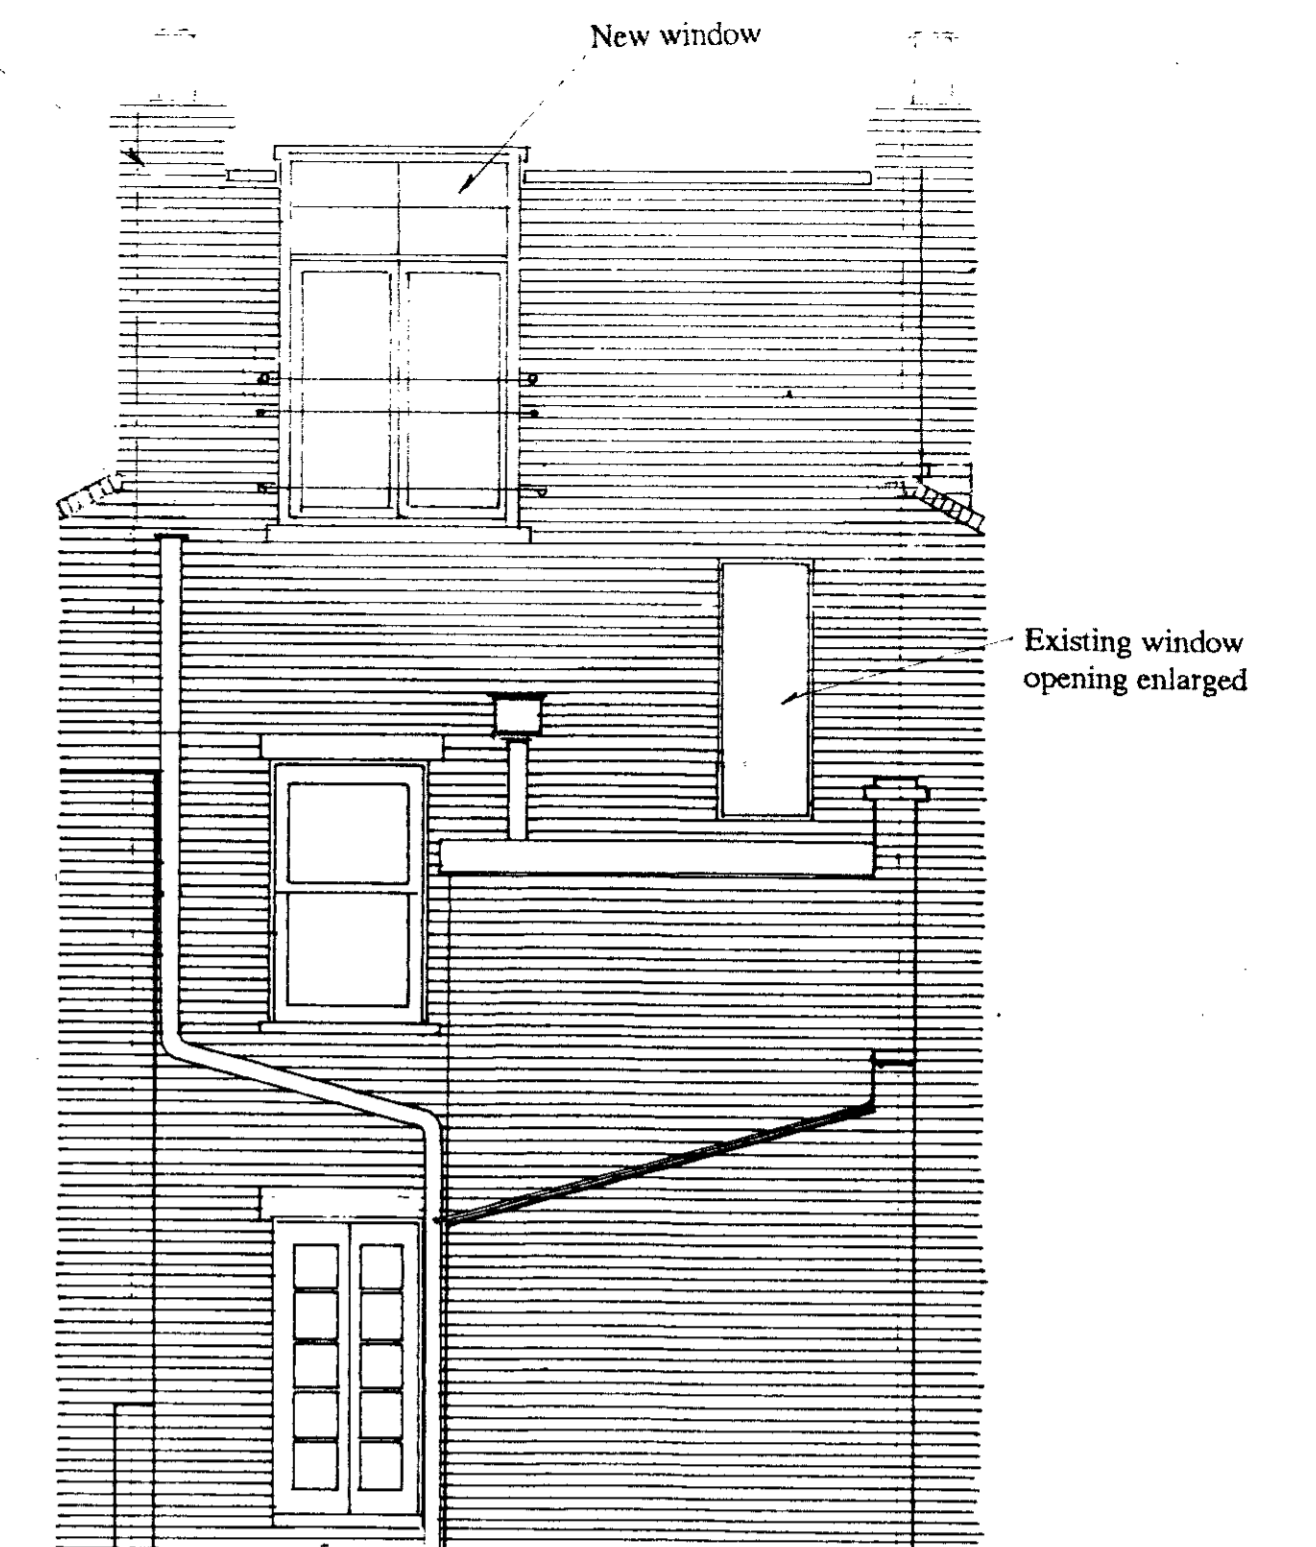

REAR ELEVATION

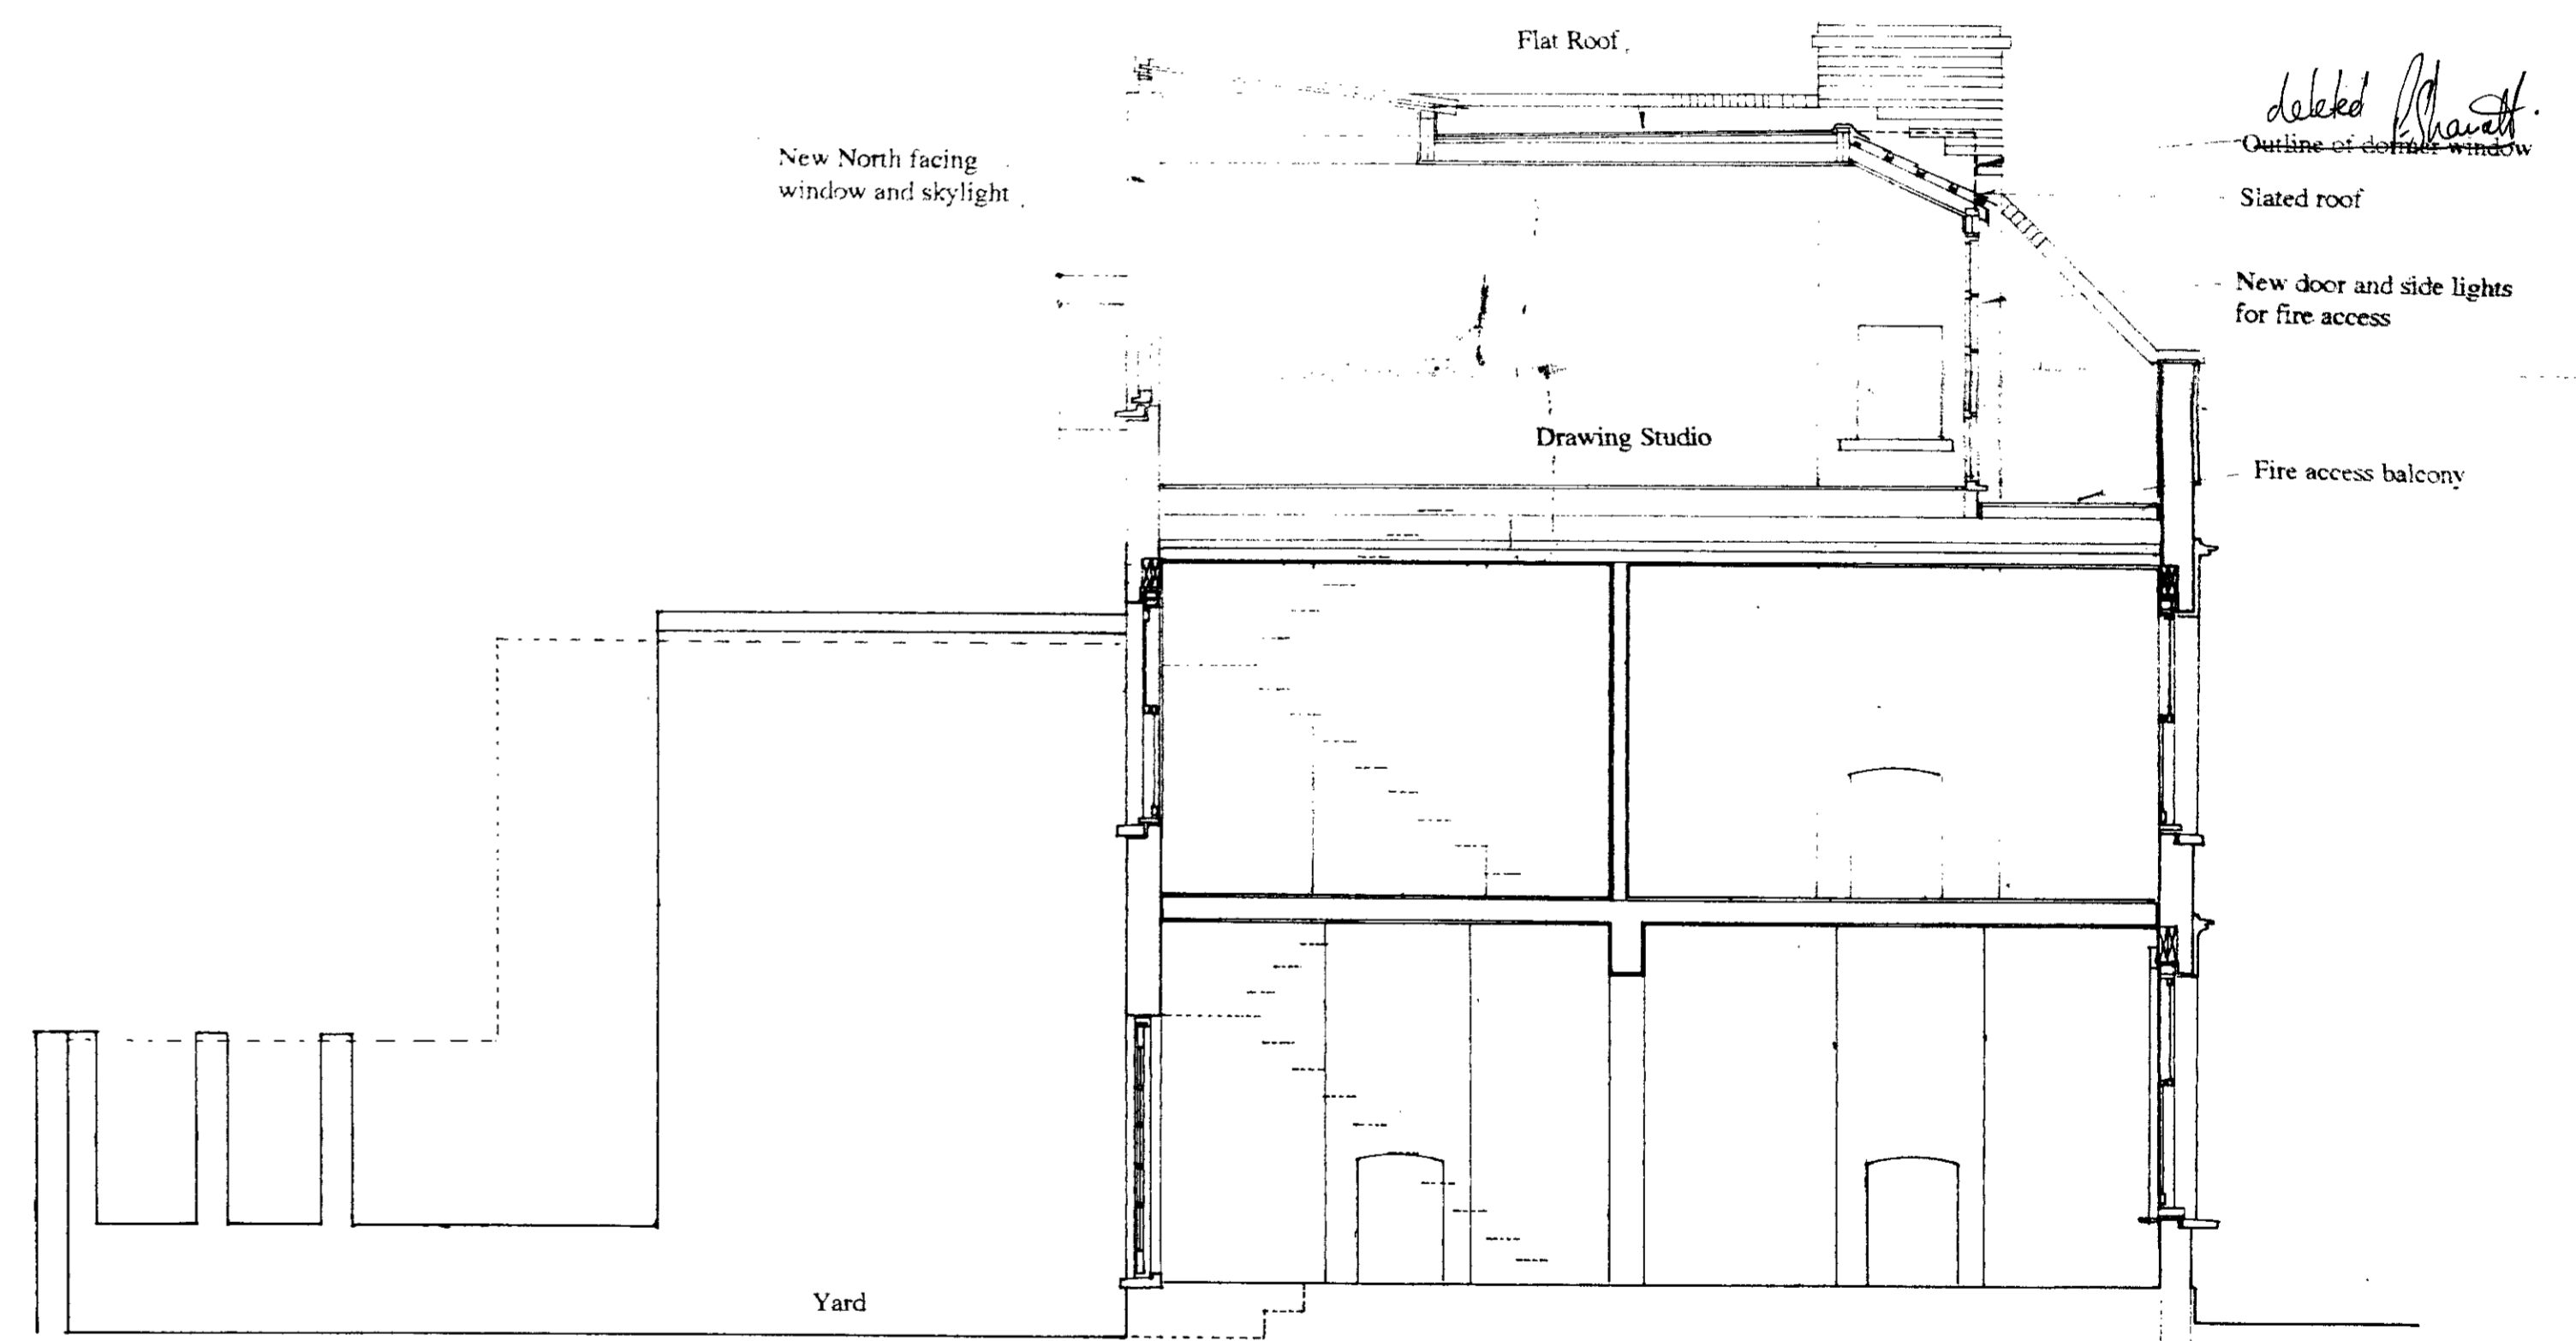


SECTION A


NORTH CROUCH OF CAMDEN  
 LOCAL AUTHORITY PLANNING ACTS  
 18 JUN 1992  
 PLANS APPROVED  
 ON BEHALF OF THE COUNCIL

TP 92 003 0 FM


REV	DESCRIPTION	DATE
A	DOUBLE WINDOW TO FRONT ELEVATION DELETED. SLOPED GLASS ROOF ADDED.	29 MAY 92
12 QUADRANT GROVE LONDON NW 5		
peter sharratt architect		SCALE 1:50
21 quadrant gro london		DATE Feb 92
DATE NO	REV	DATE
N P-02	A	

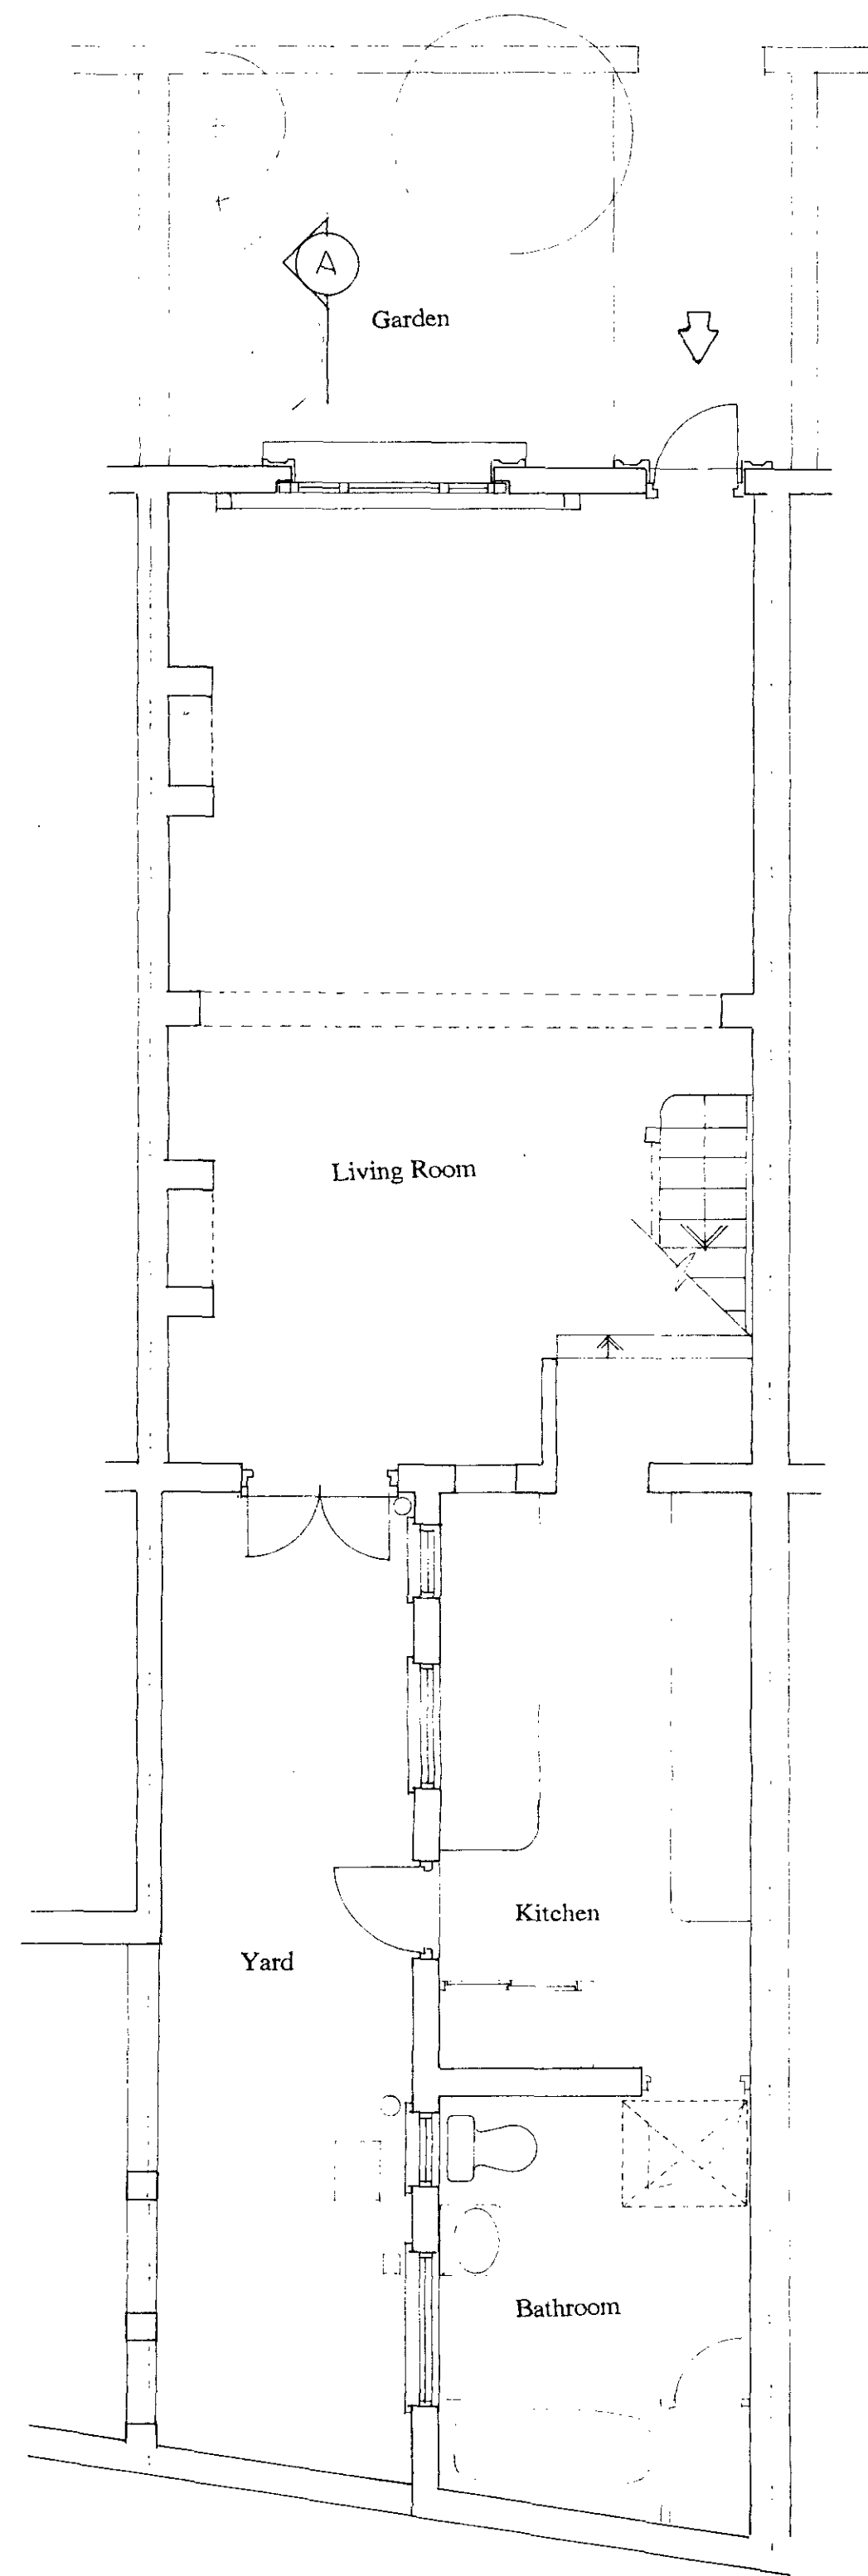


GROUND FLOOR

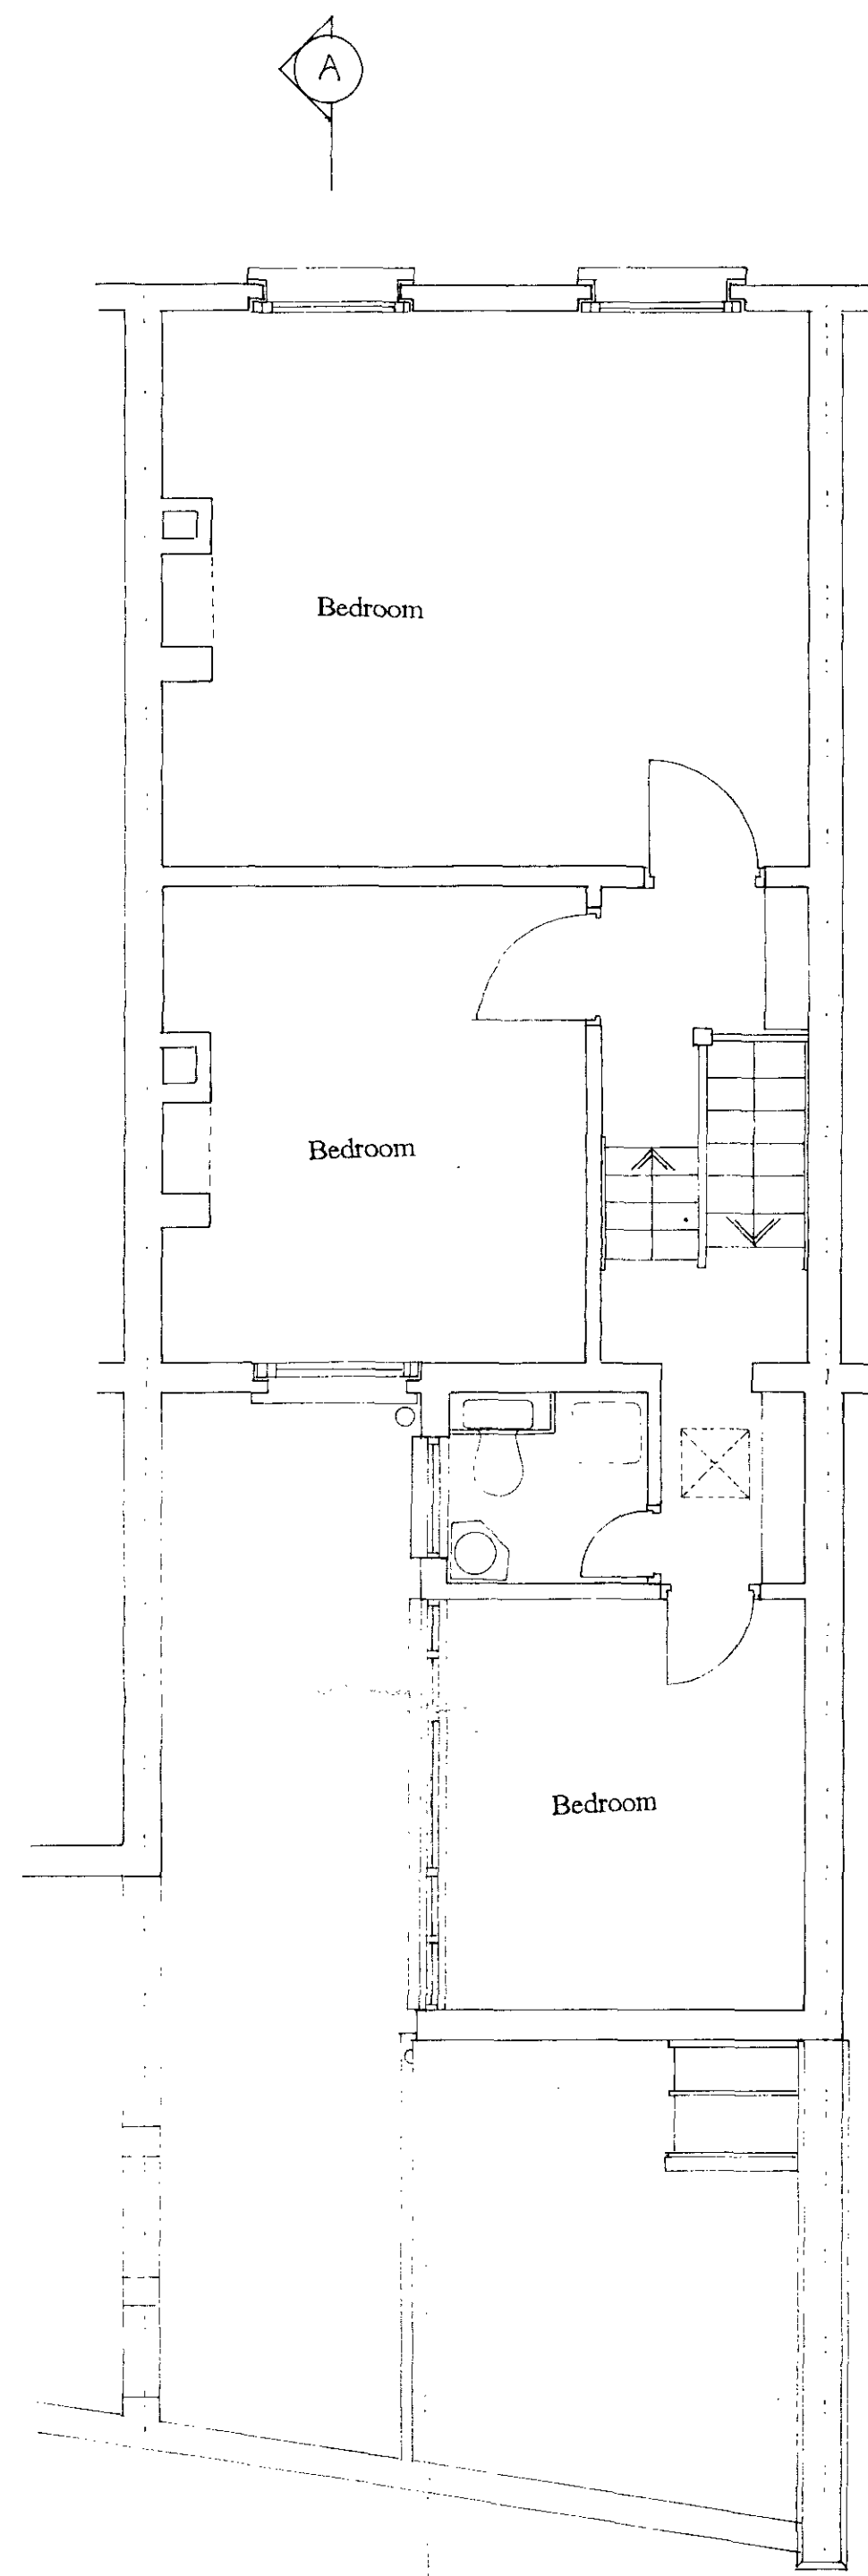


FIRST FLOOR

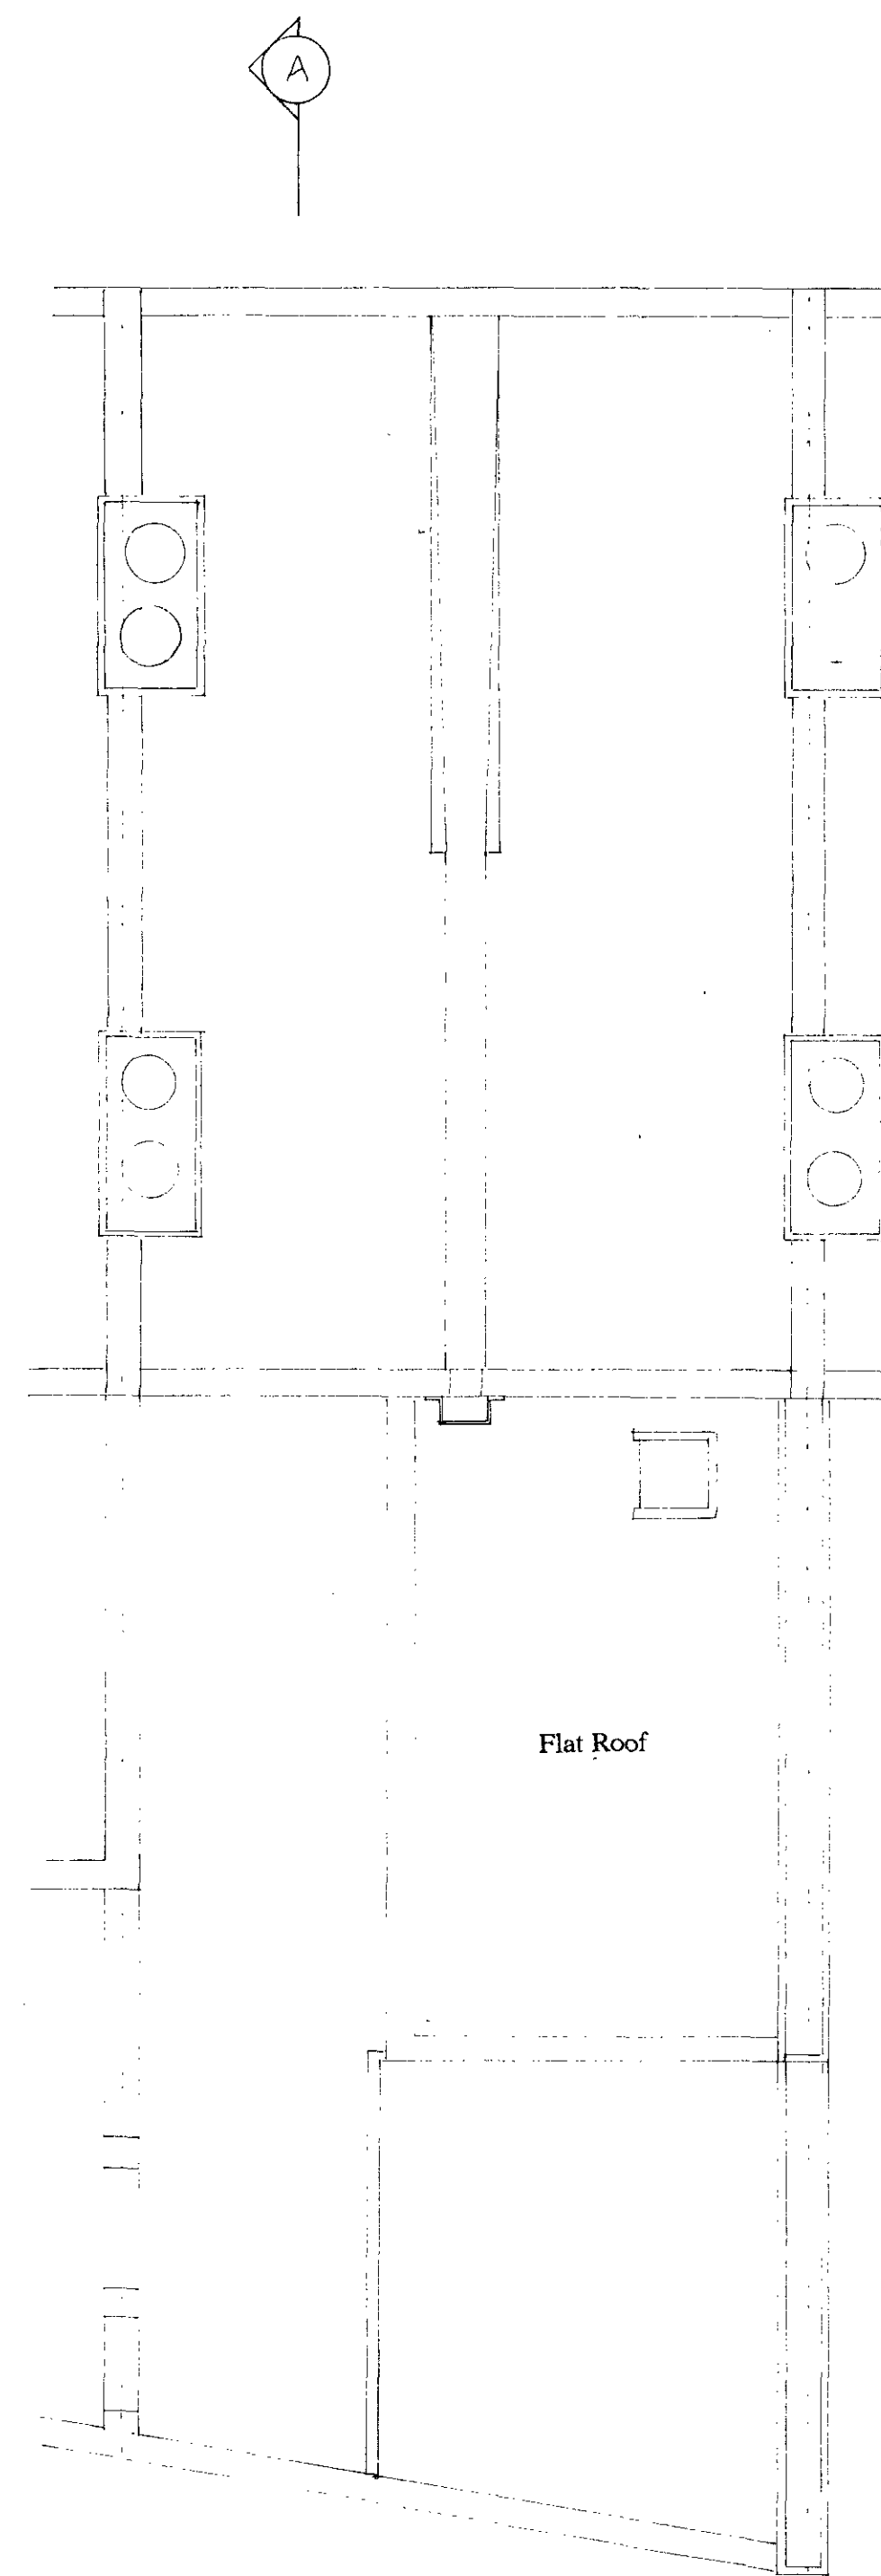


ROOF PLAN

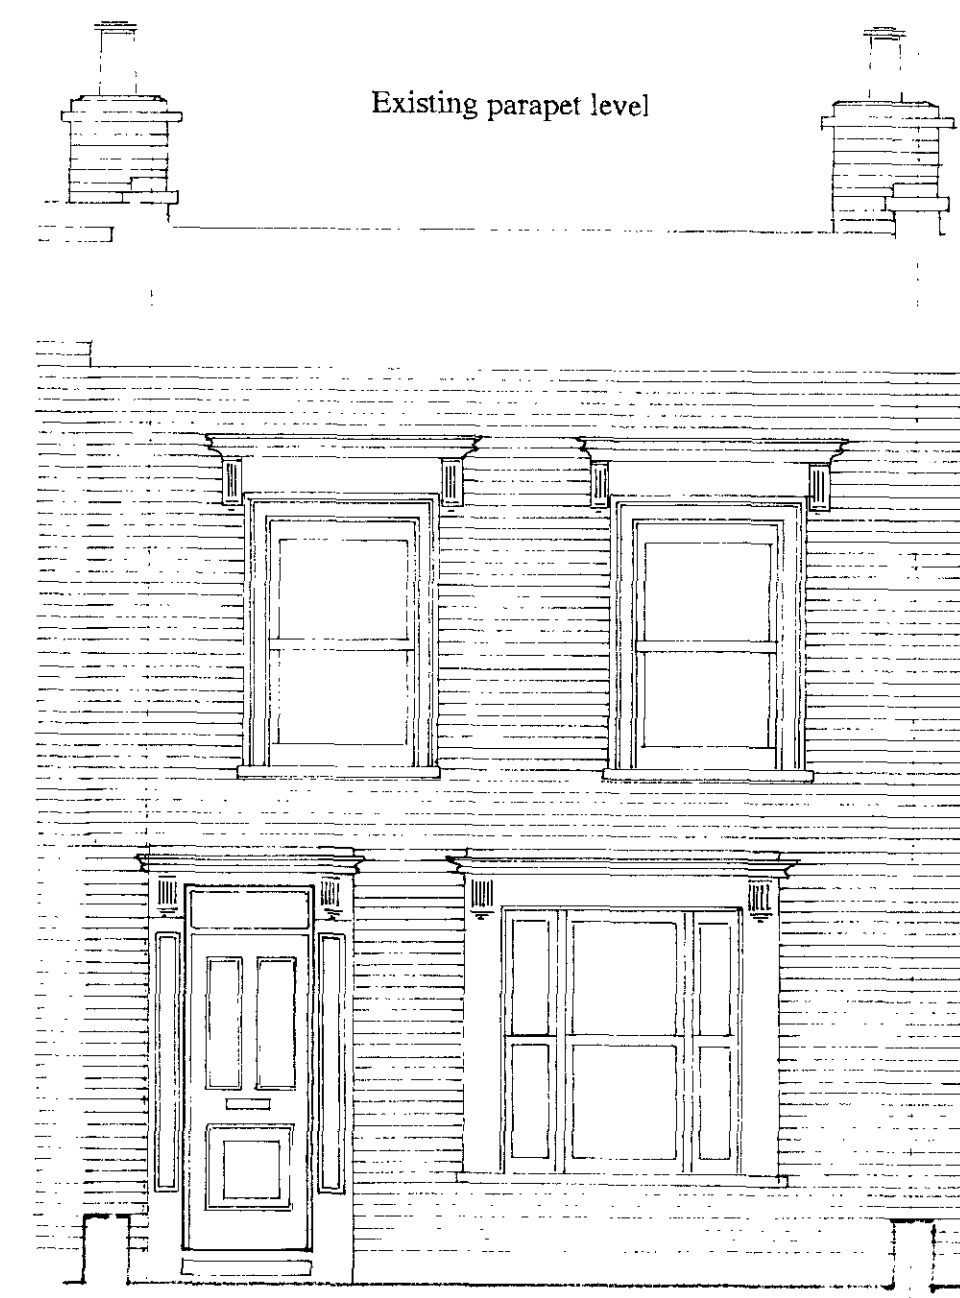

FRONT ELEVATION

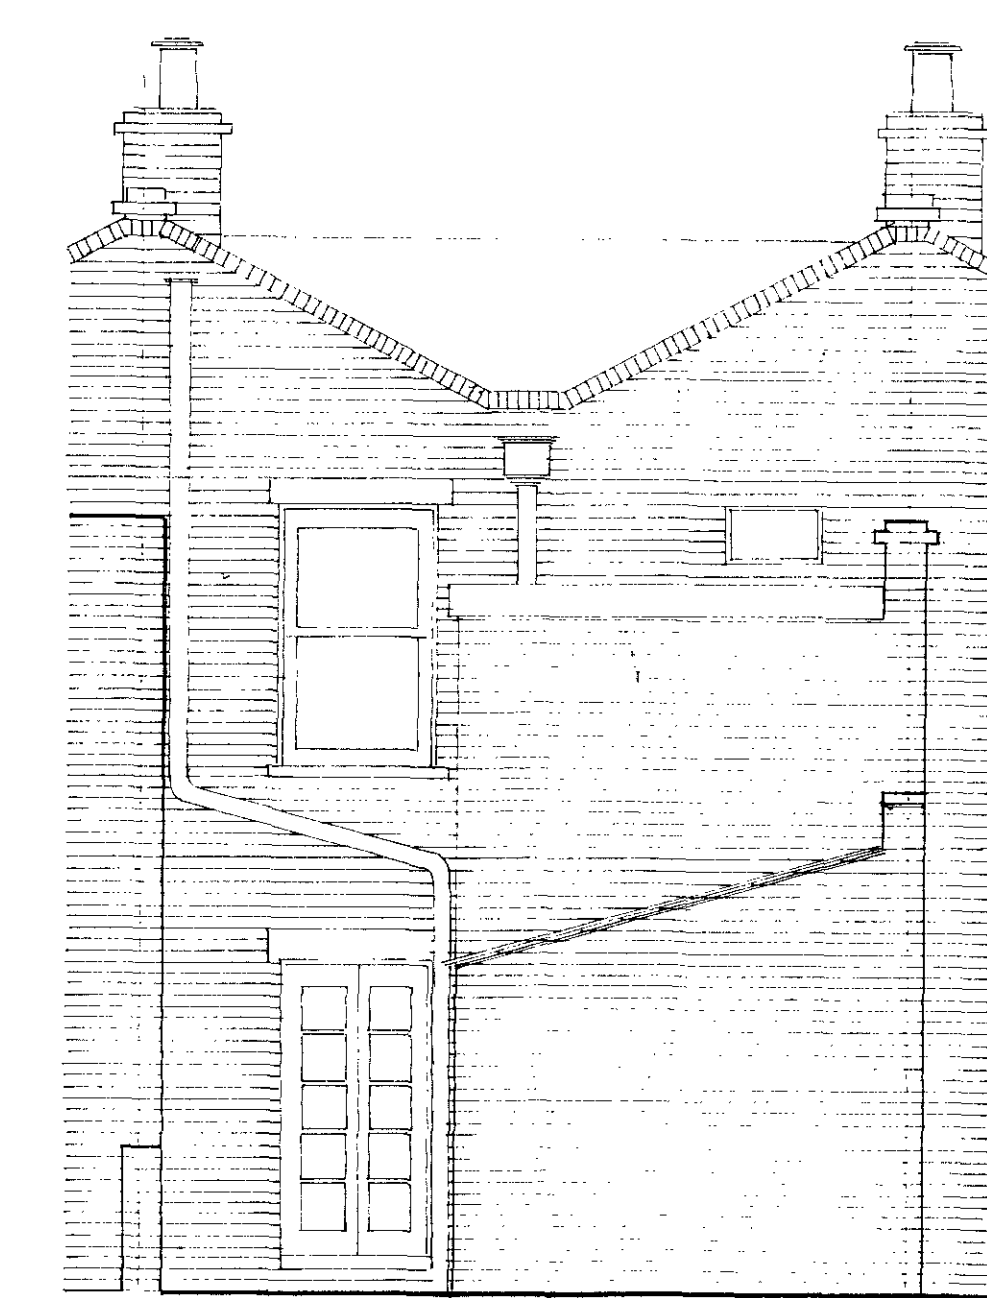

REAR ELEVATION

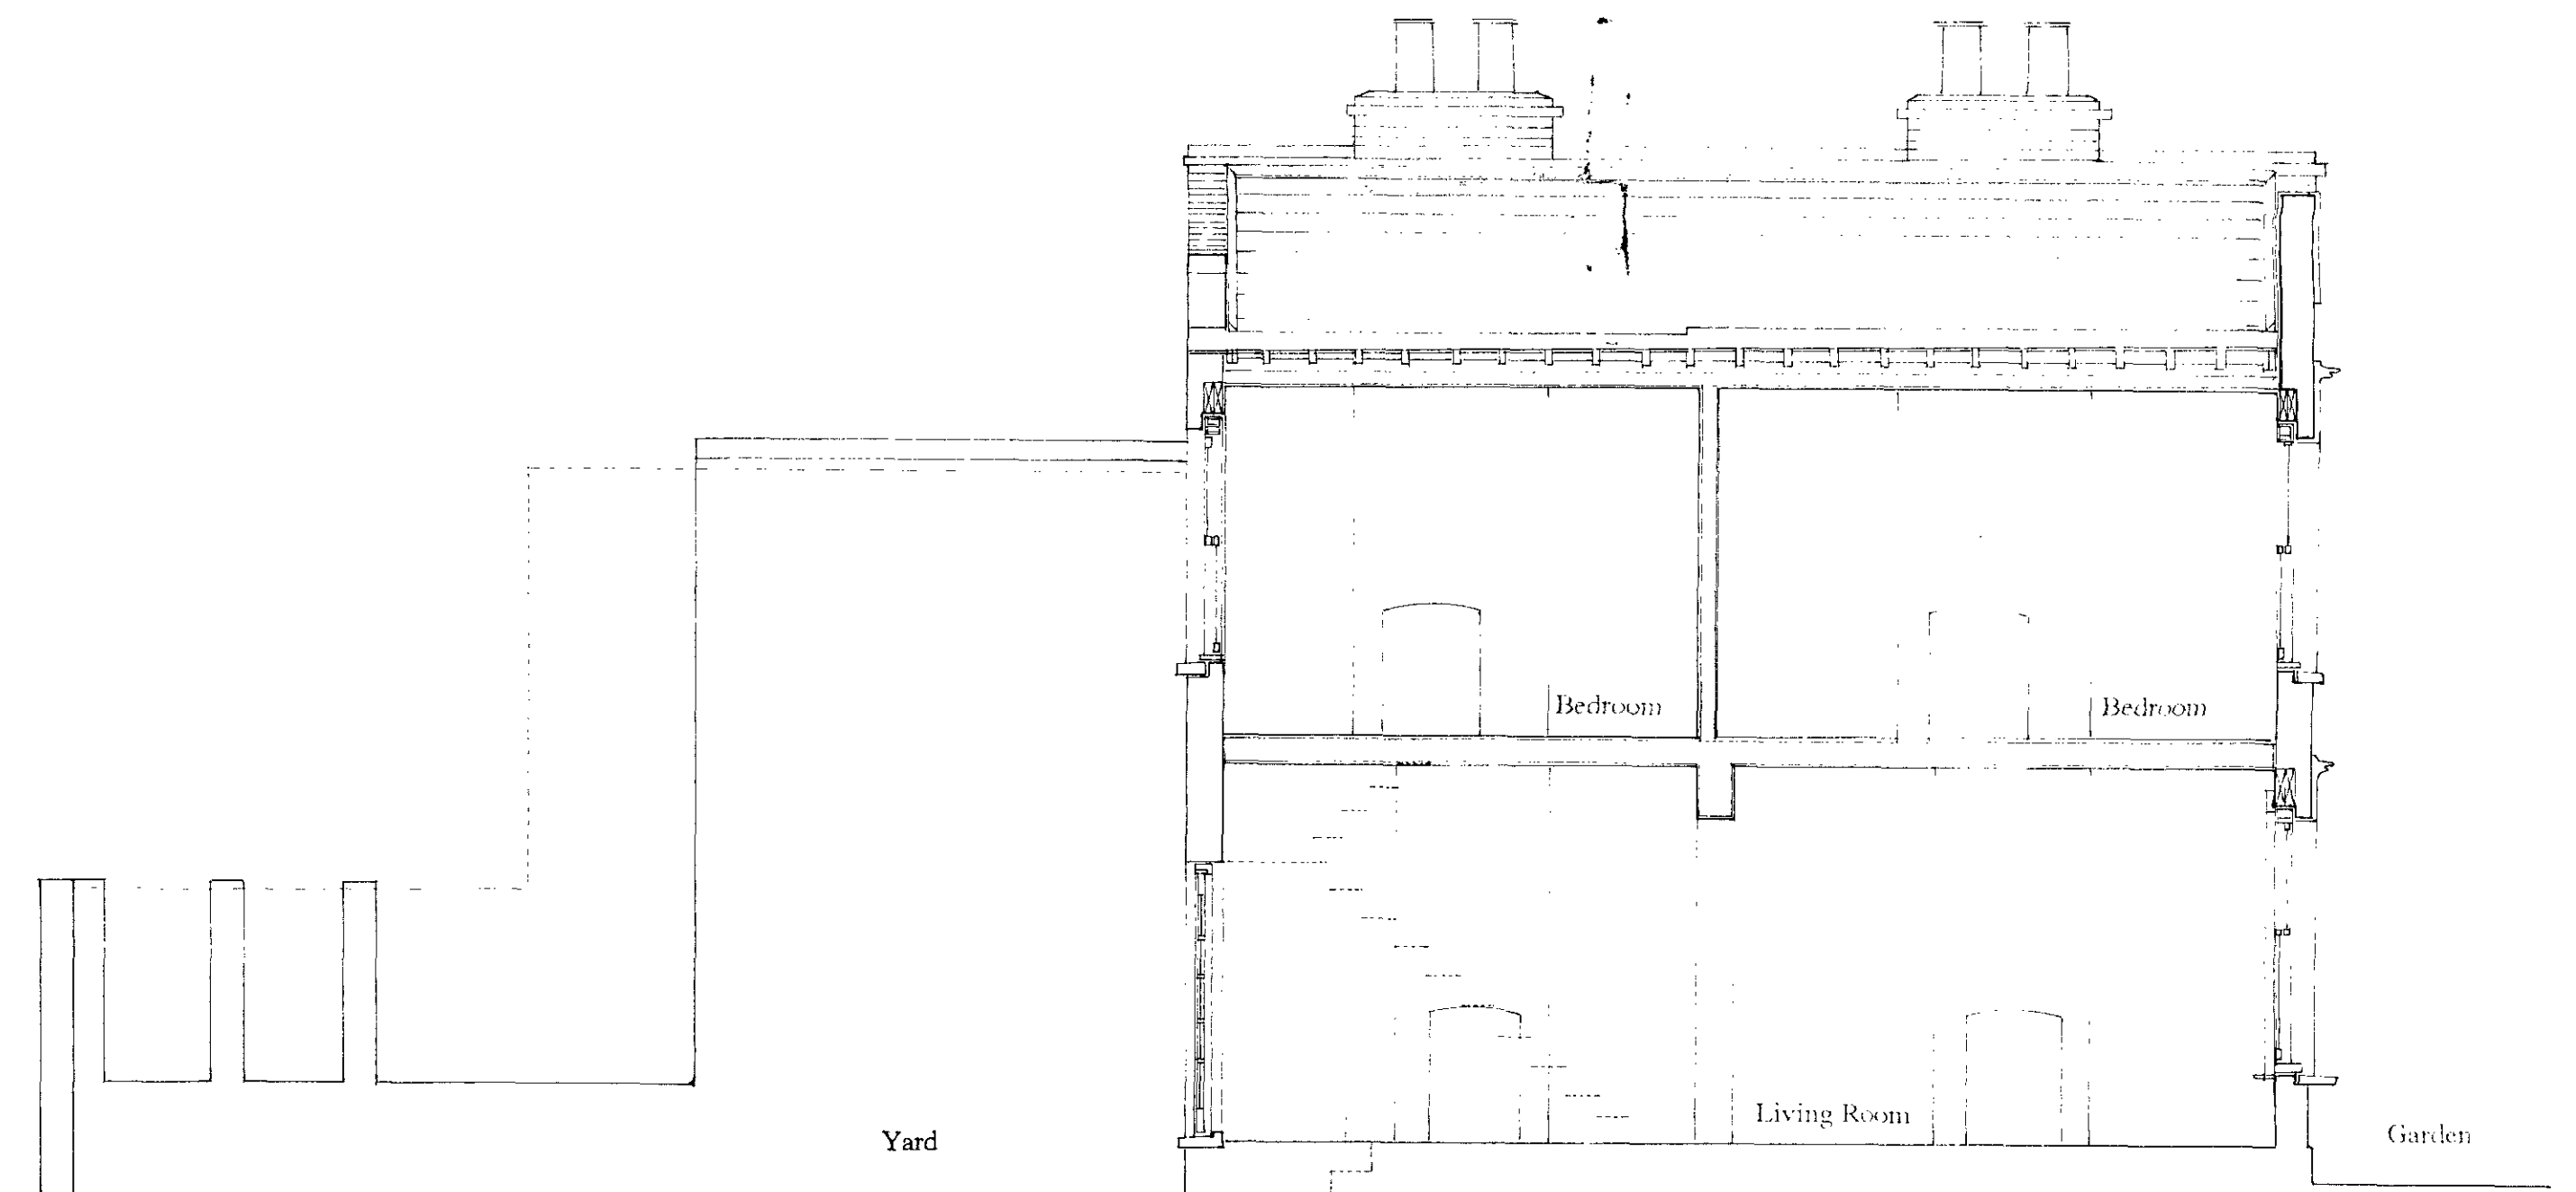

SECTION A

9200 301 ↓

**18 JUN 1992**

LONDON BOROUGH OF CAMDEN  
TOWN AND COUNTRY PLANNING ACTS


APPROVED  
PLANS ON BEHALF OF THE COUNCIL

REV	DESCRIPTION	DATE
12	QUADRANT GROVE LONDON NW5	
peter sharratt architect 21 quadrant gro london		
SCALE	DATE	DRAWN BY
1:50	Feb 92	
DWG NO	REV	
NP-01		

# Camden Planning Civic Design

CASE No.	CTF,
REG'D No.	

## ADVISORY SKETCH

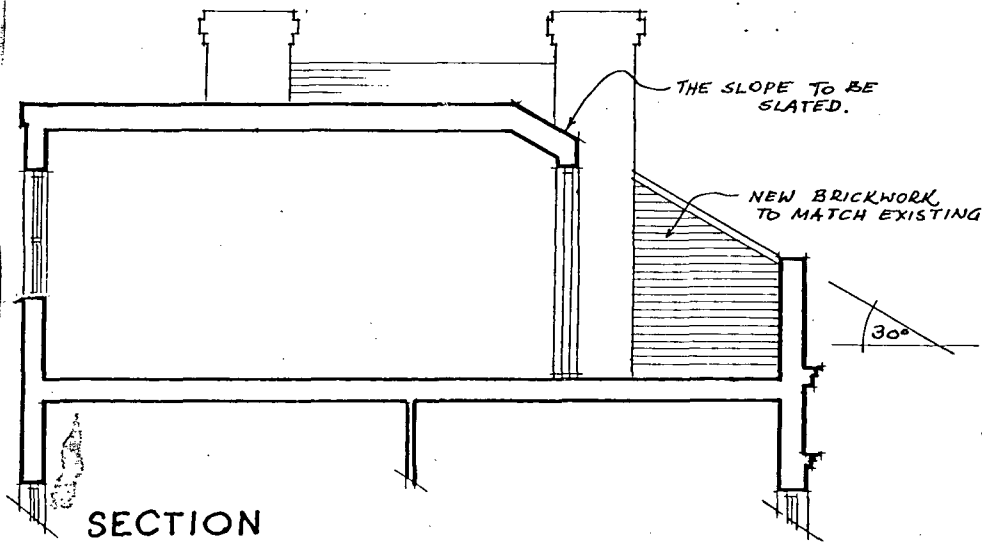

## ROOF EXTENSION IN QUADRANT GROVE.

LONDON BOROUGH OF CAMDEN  
TOWN AND COUNTRY PLANNING ACTS  
18 JUN 1992  
PLANS APPROVED  
ON BEHALF OF THE COUNCIL