


NOTES.


All dimensions to be checked on site and not scaled from this drawing.

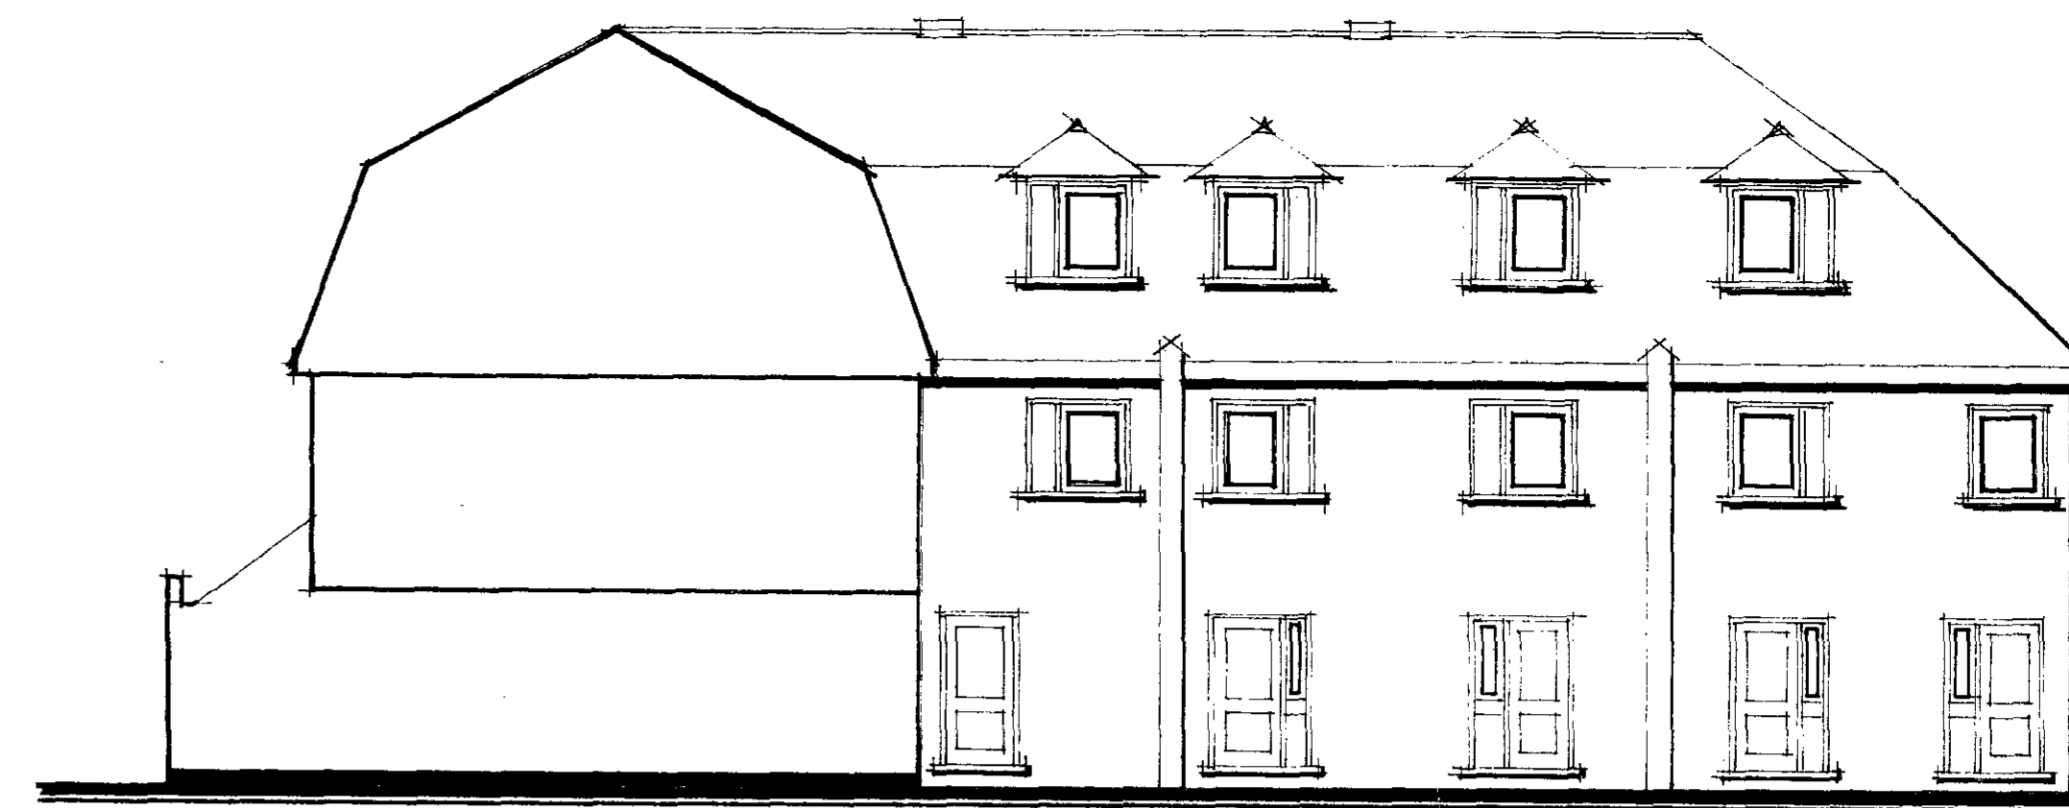

COURTYARD ELEVATION EAST.



COURTYARD ELEVATION WEST

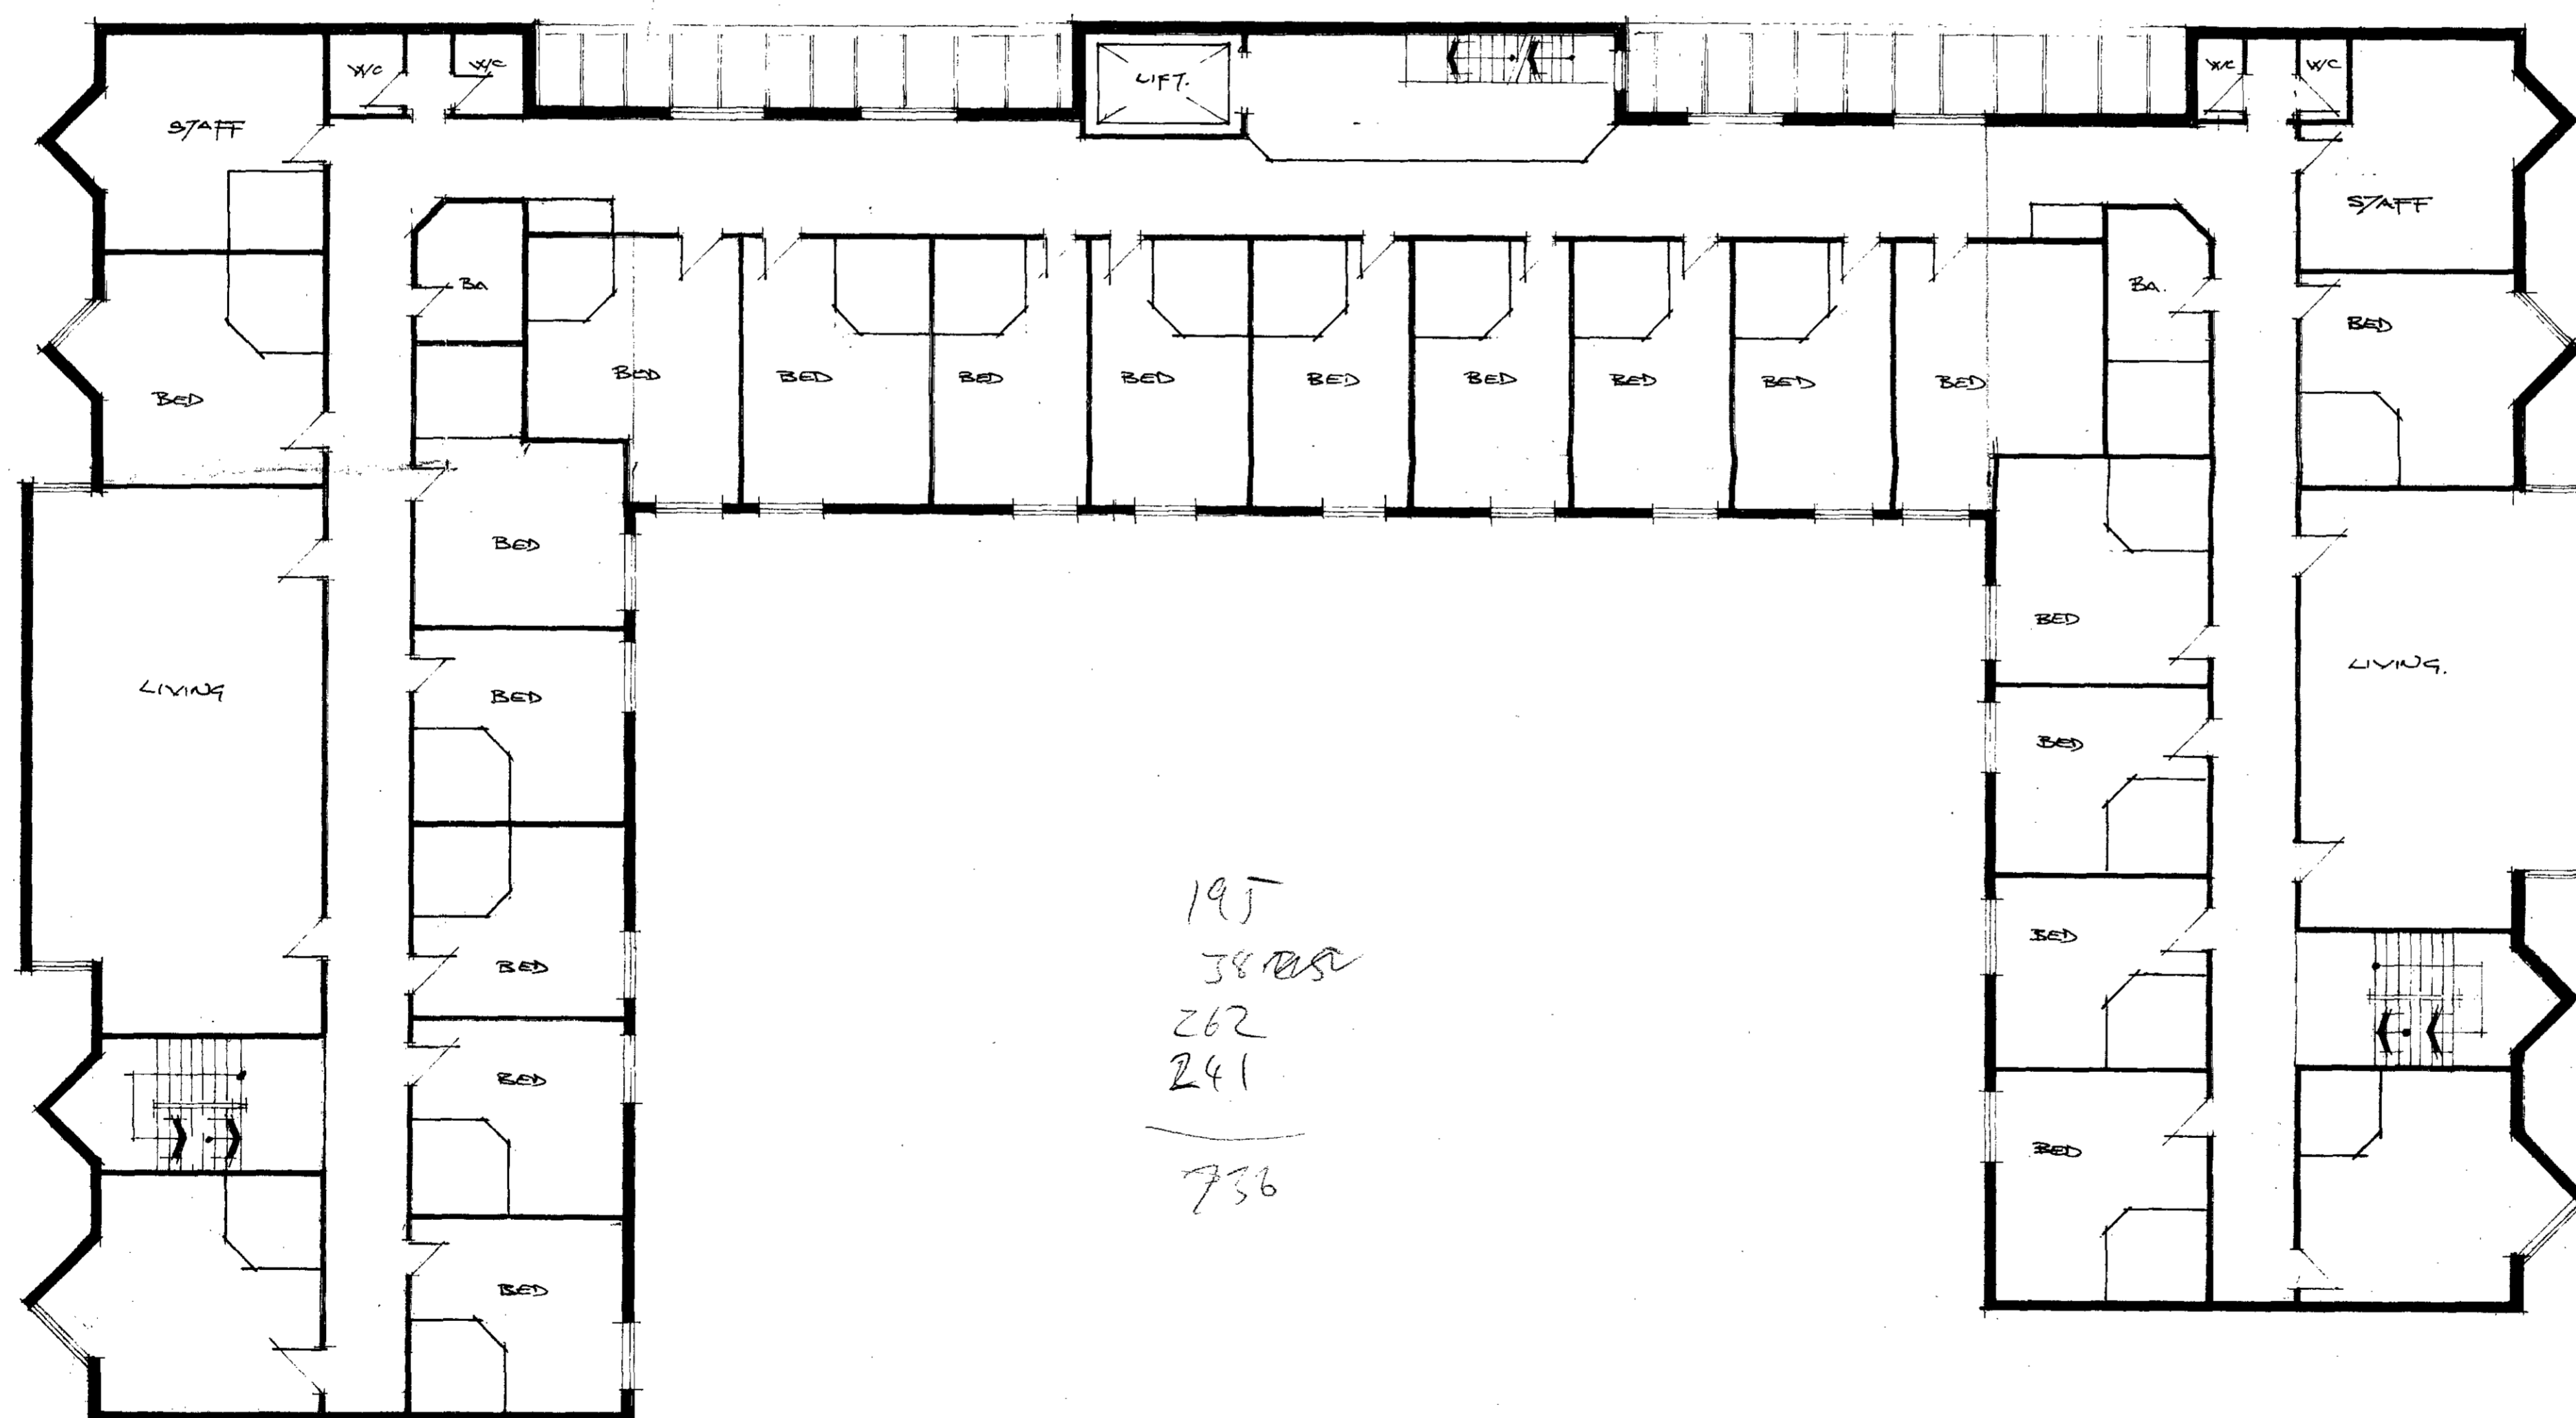

BED'S  
~~58~~  
 16  
 65  
 135  
 8  
 8  
 74  
 364 m<sup>2</sup>

195  
 380  
 262  
 241  
 736

PL/9201404


LONDON BOROUGH OF CAMDEN  
 TOWN HALL  
 04 MAR 1993  
 PLANS APPROVED  
 ON BEHALF OF THE COUNCIL

0 736


Rev.	
<b>PANTELLI MITCHELL &amp; ASSOCIATES</b> 01-341 6960	
29 Park Road London N8 8TE	
Job Title REAR 10 ASCHAM ST. LONDON NW5.	
Drawing Title FIRST FLOOR SCHEME G.	
Dwg. No. SK 22.	Rev.
Scale	Job No.

NOTES.


All dimensions to be checked on site and not scaled from this drawing.

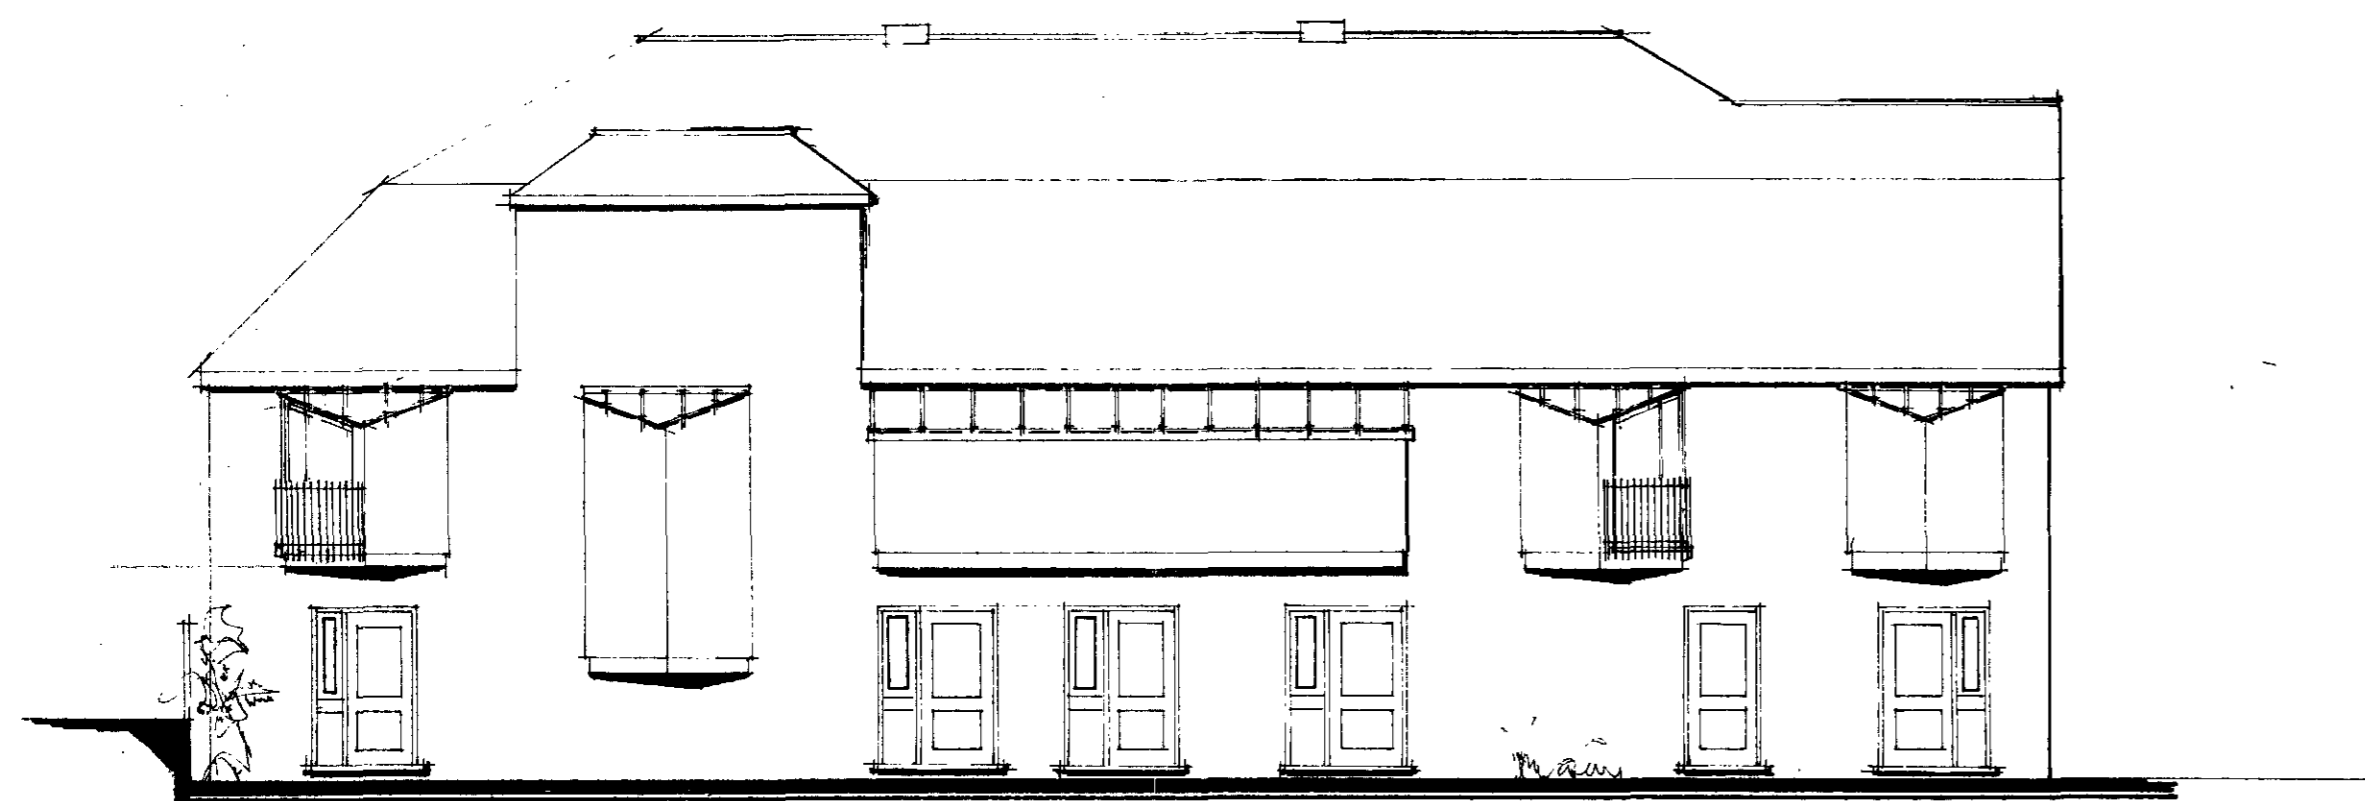

WEST ELEVATION

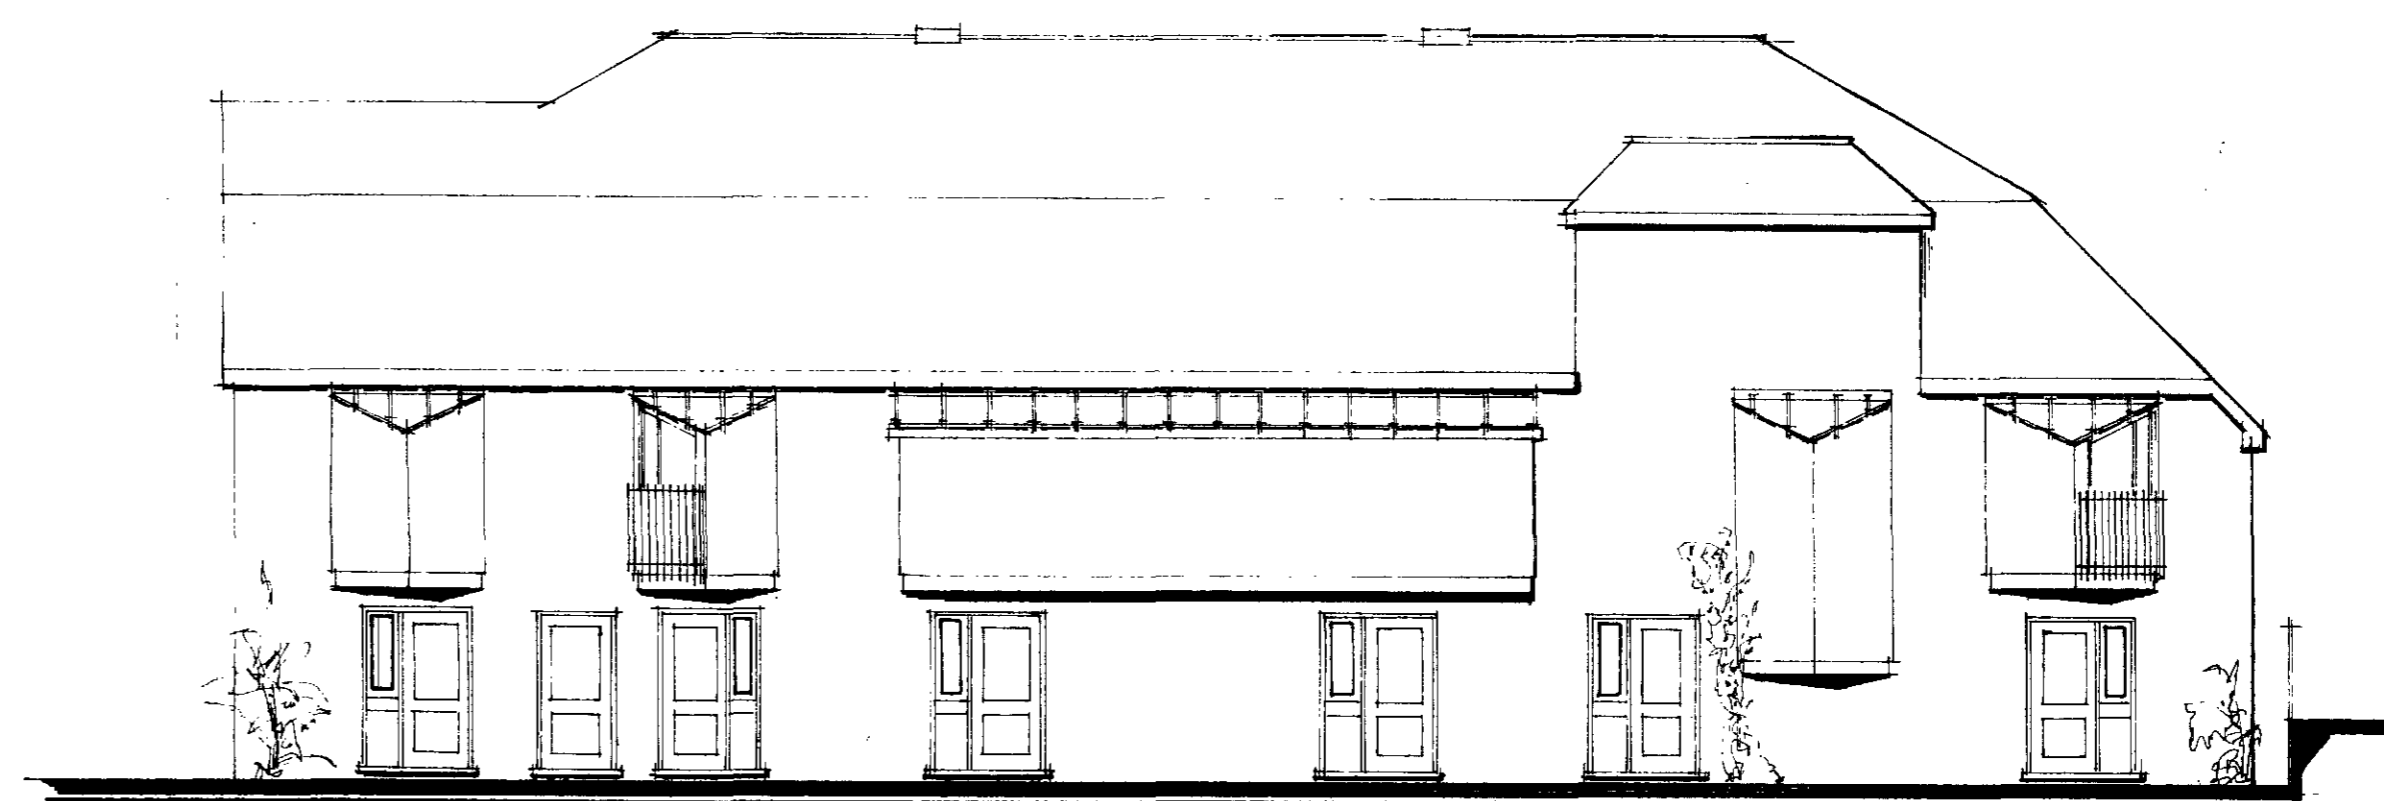

EAST ELEVATION

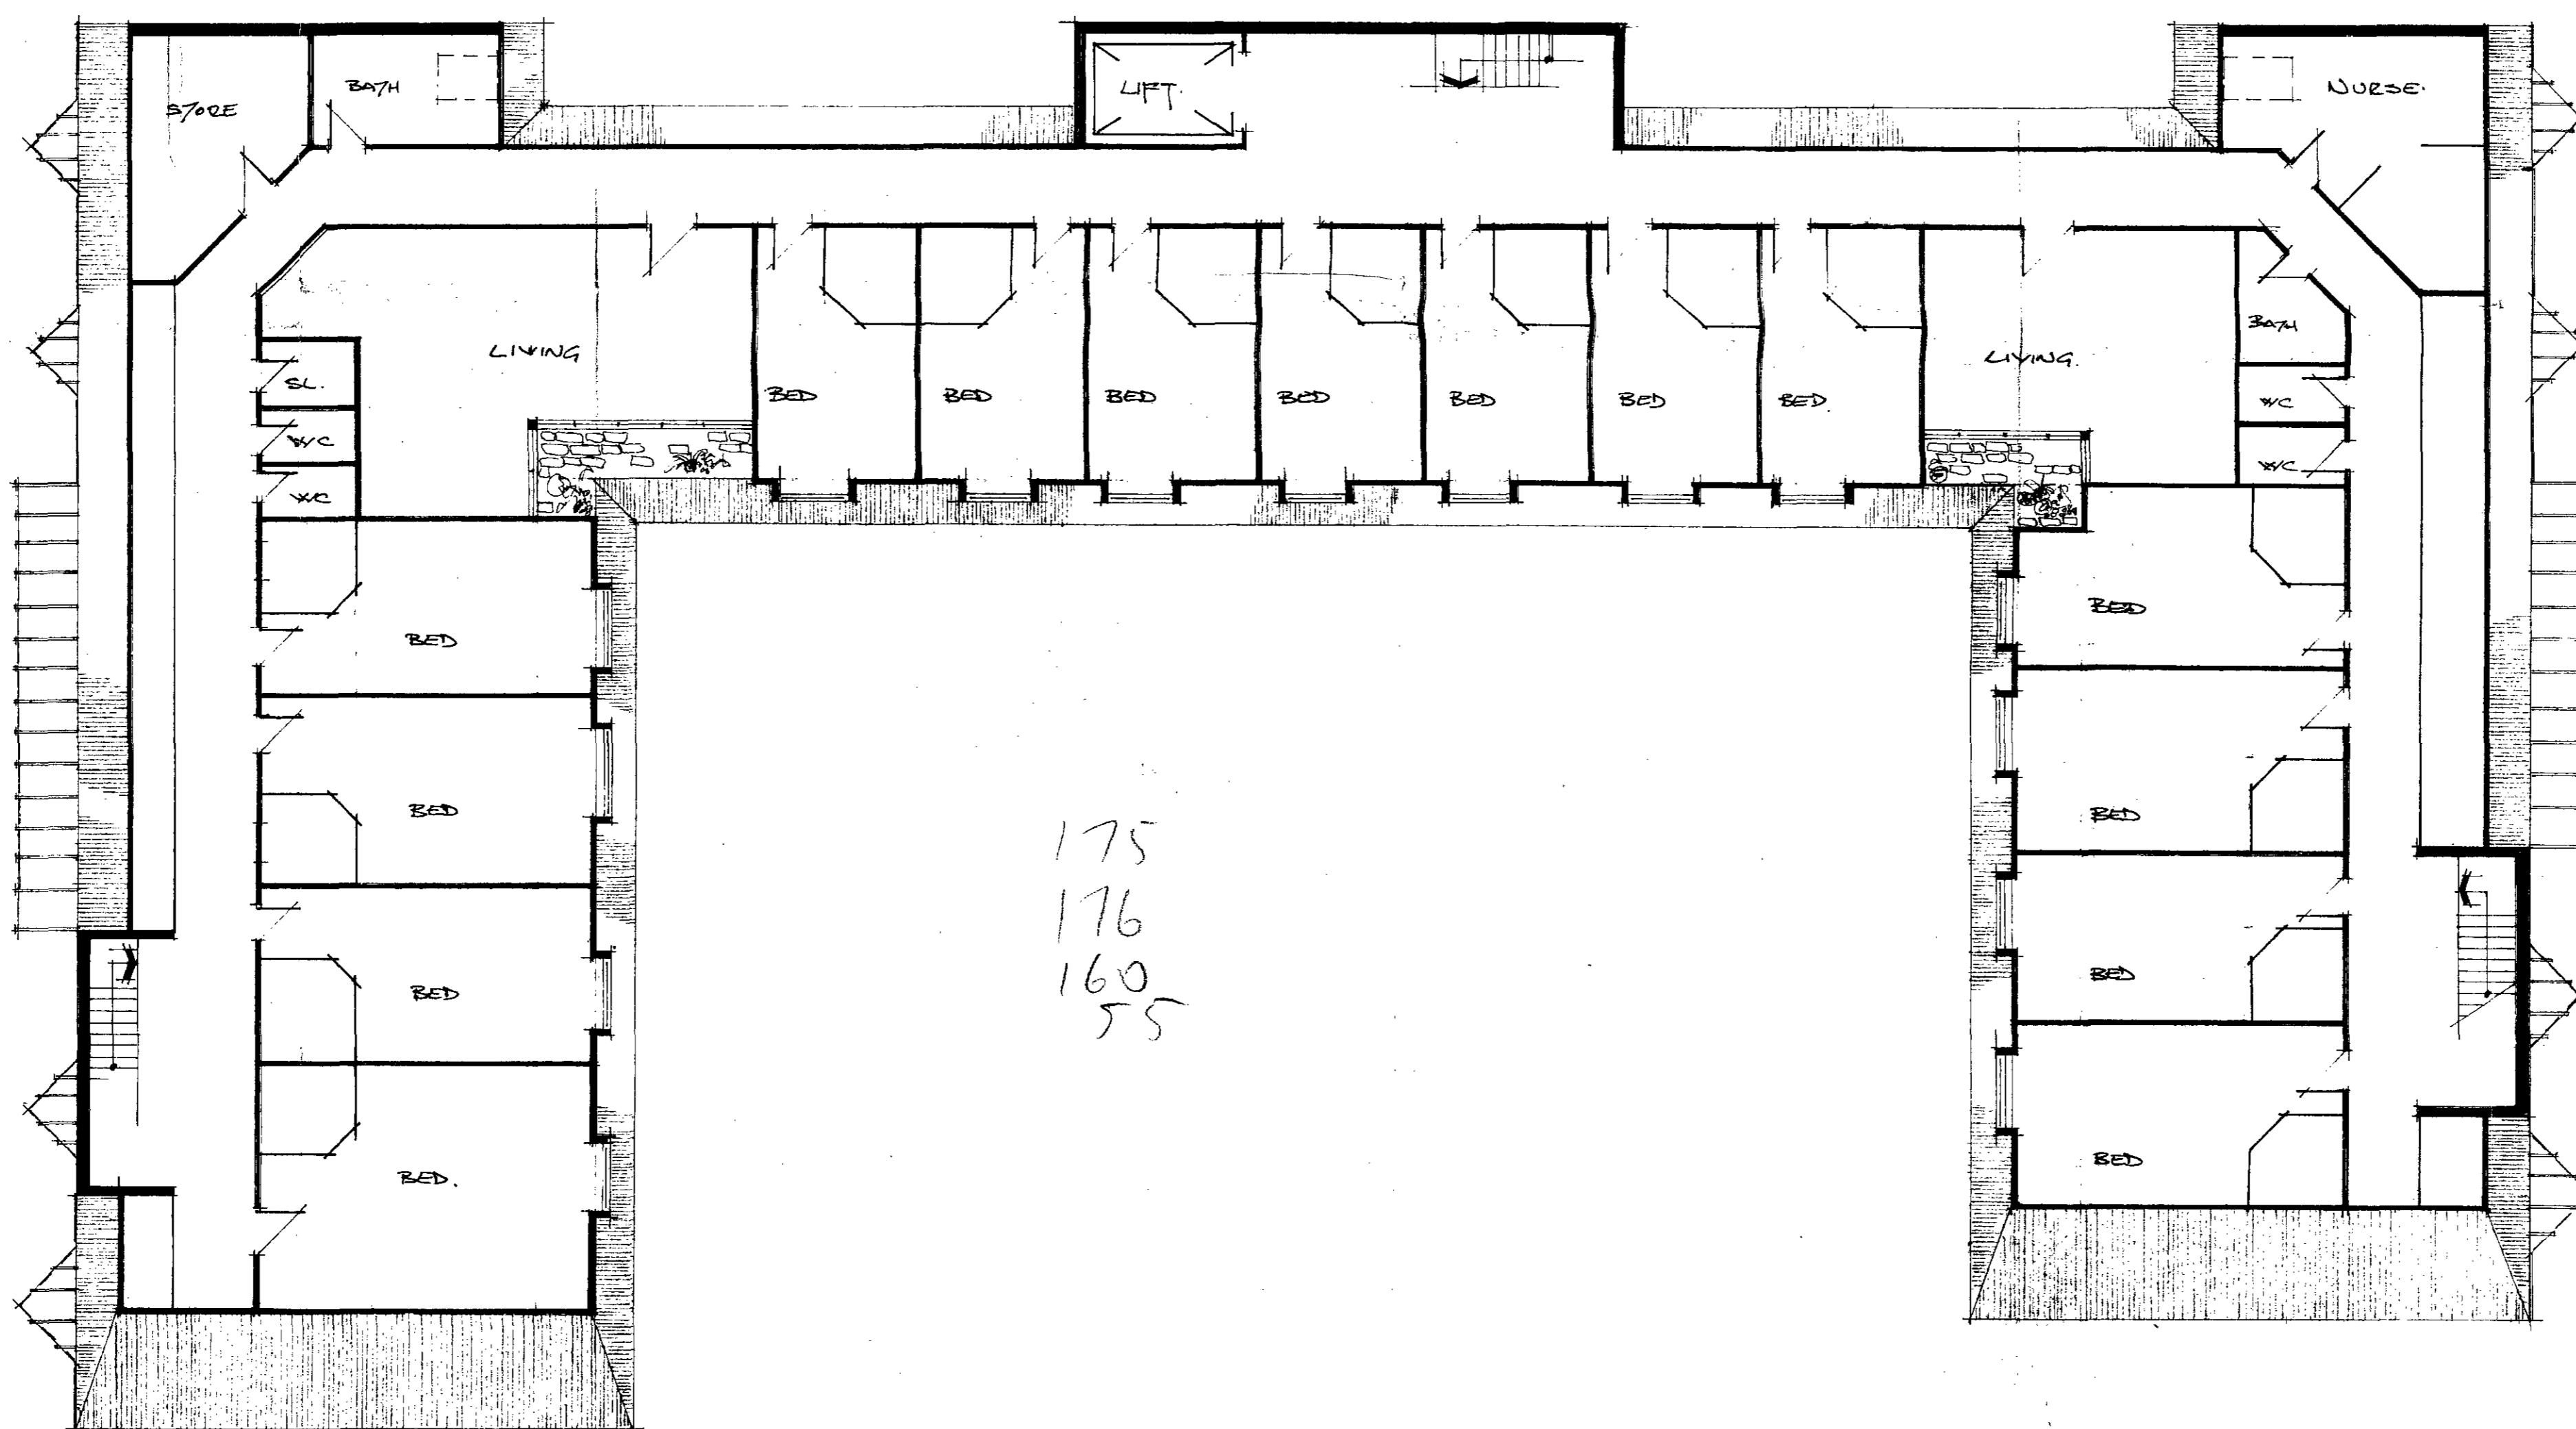


97.5  
112.5  
86

296

175  
176  
160  
55

PL/9201404

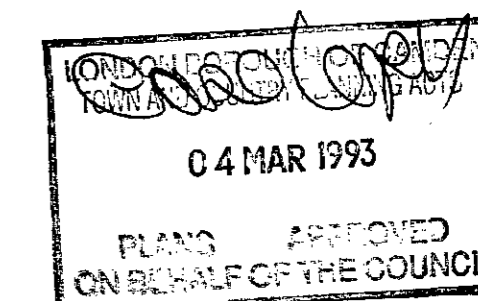



2566

Rev.	
<b>PANTELLI MITCHELL &amp; ASSOCIATES</b>	
01-341 6960	
29 Park Road London N8 8TE	
Job Title REAR 10 ASCHAM ST. LONDON NW6.	
Drawing Title SECOND FLOOR SCHEME 'G'	
Dwg. No. SK 23	Rev.
Scale	Job No.

2368

NOTES.

All dimensions to be checked on site and not scaled from this drawing.

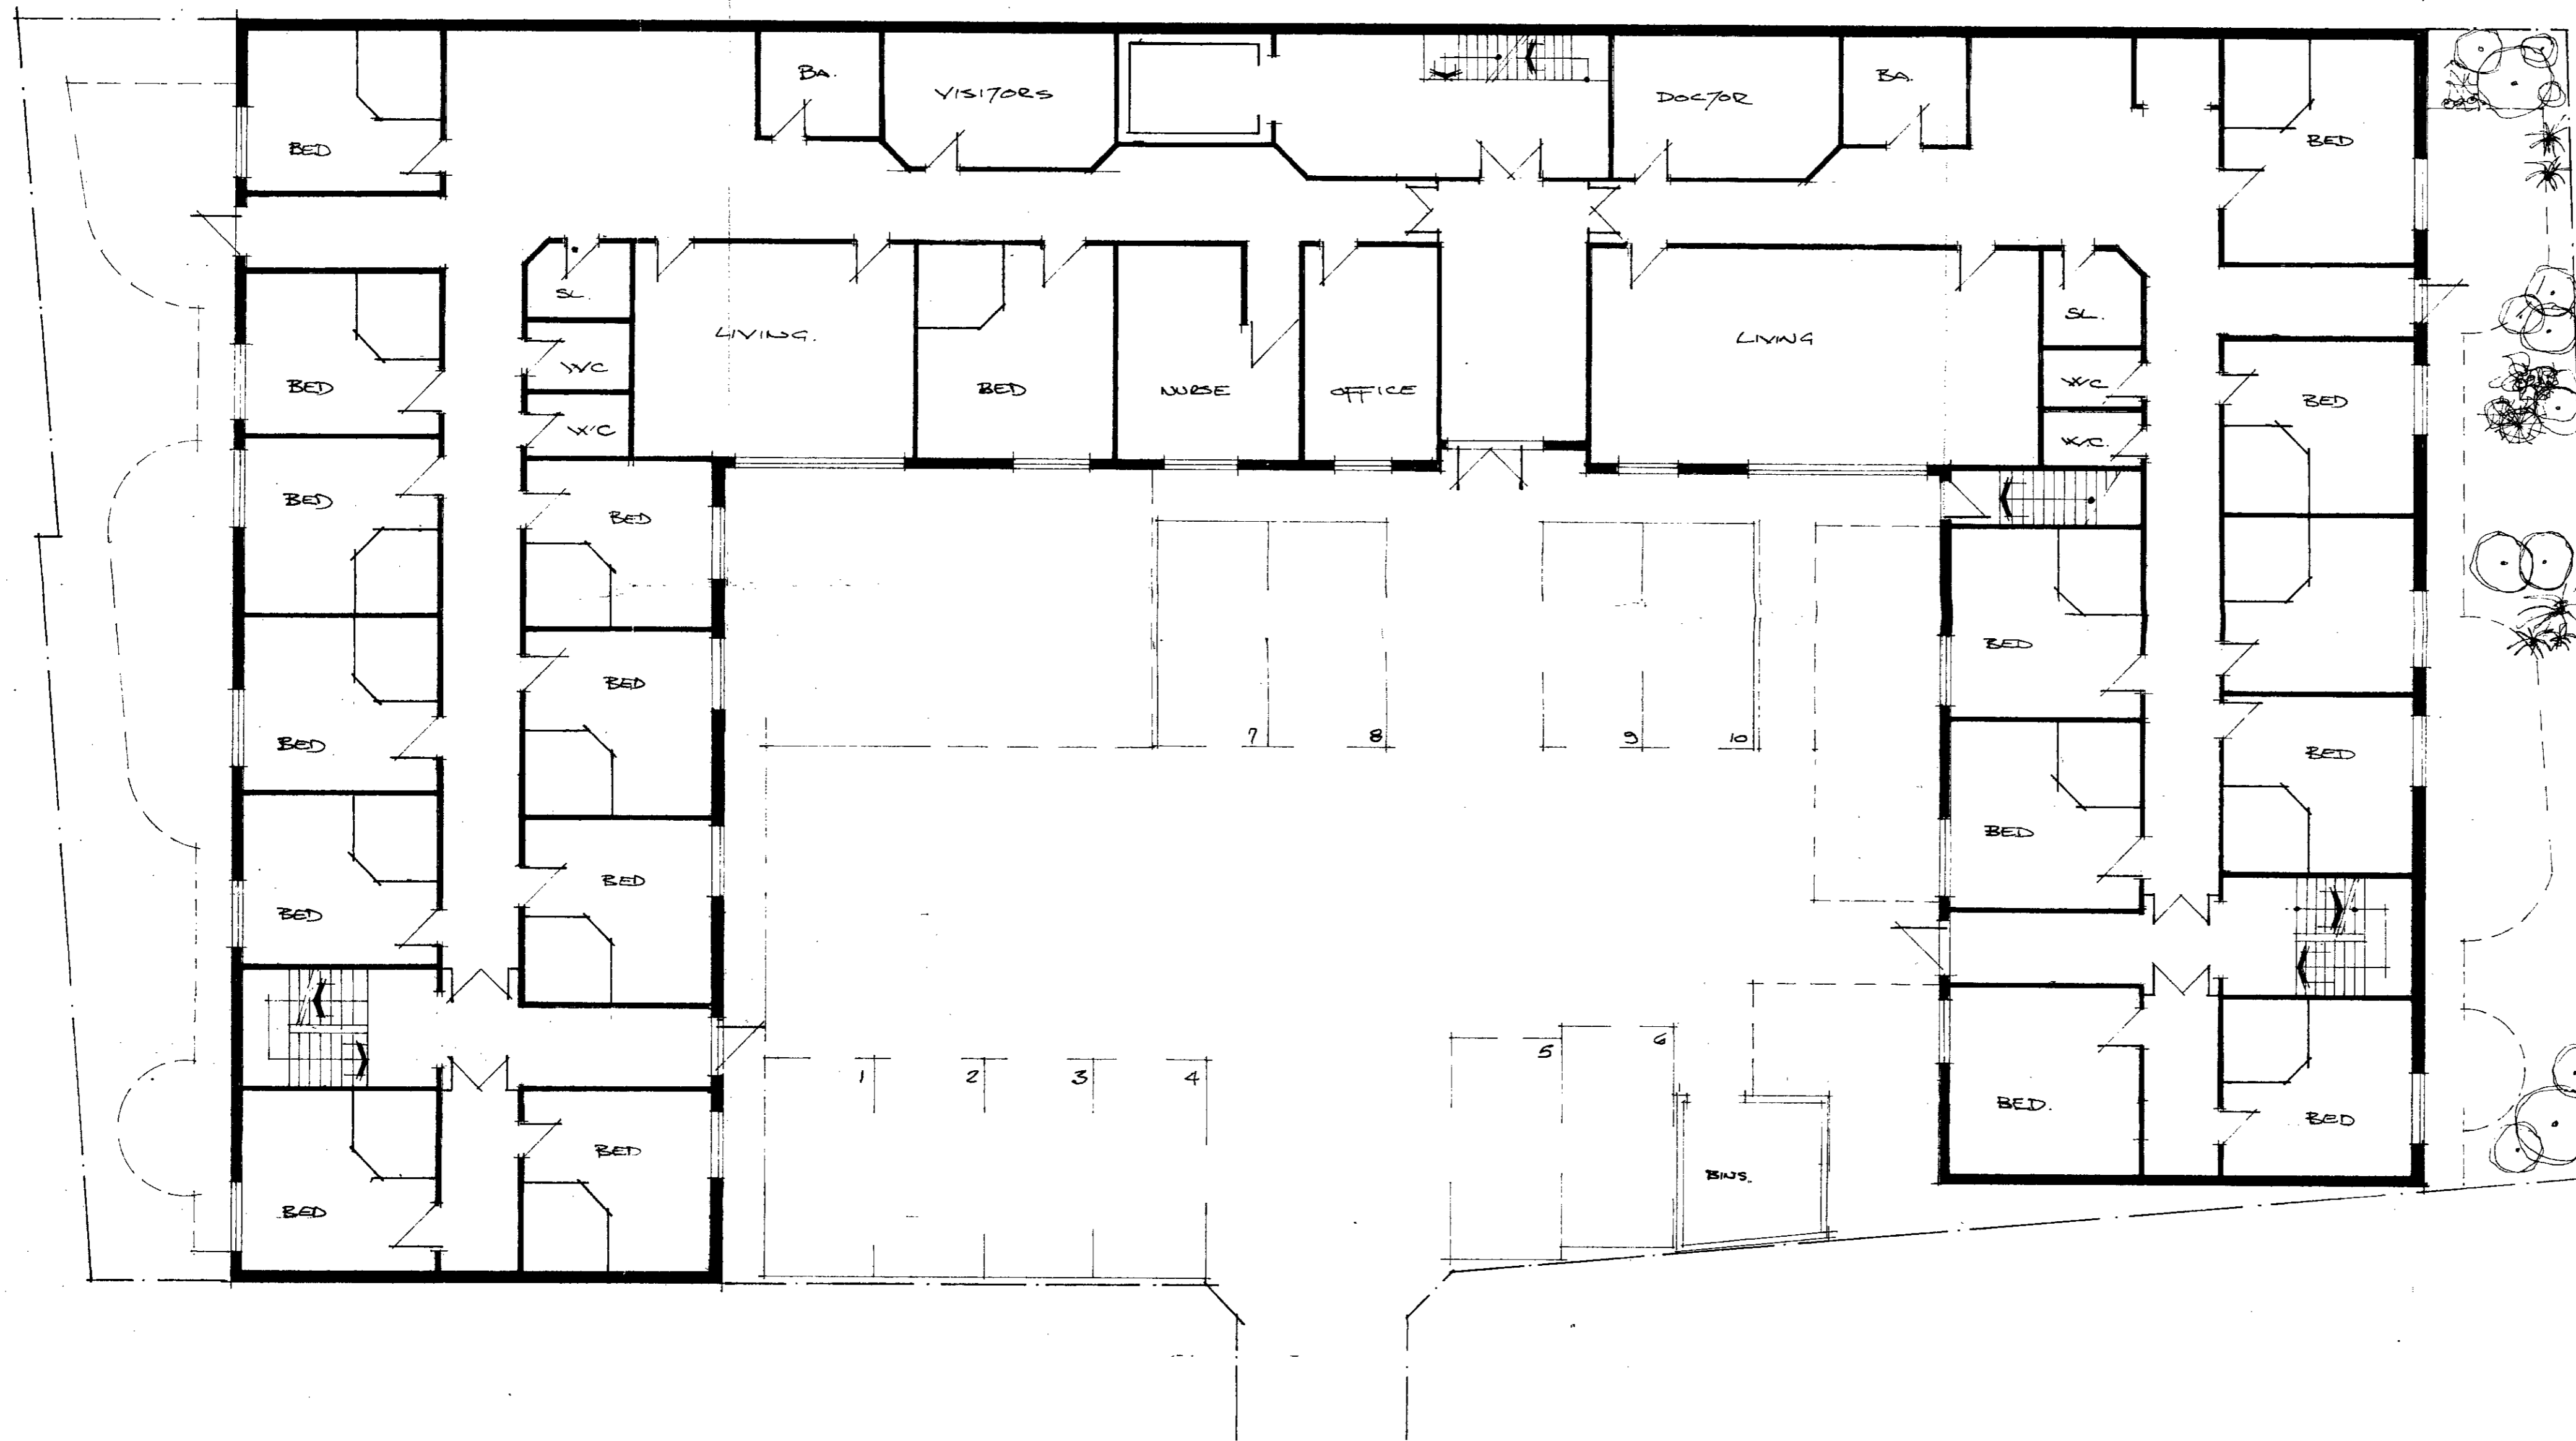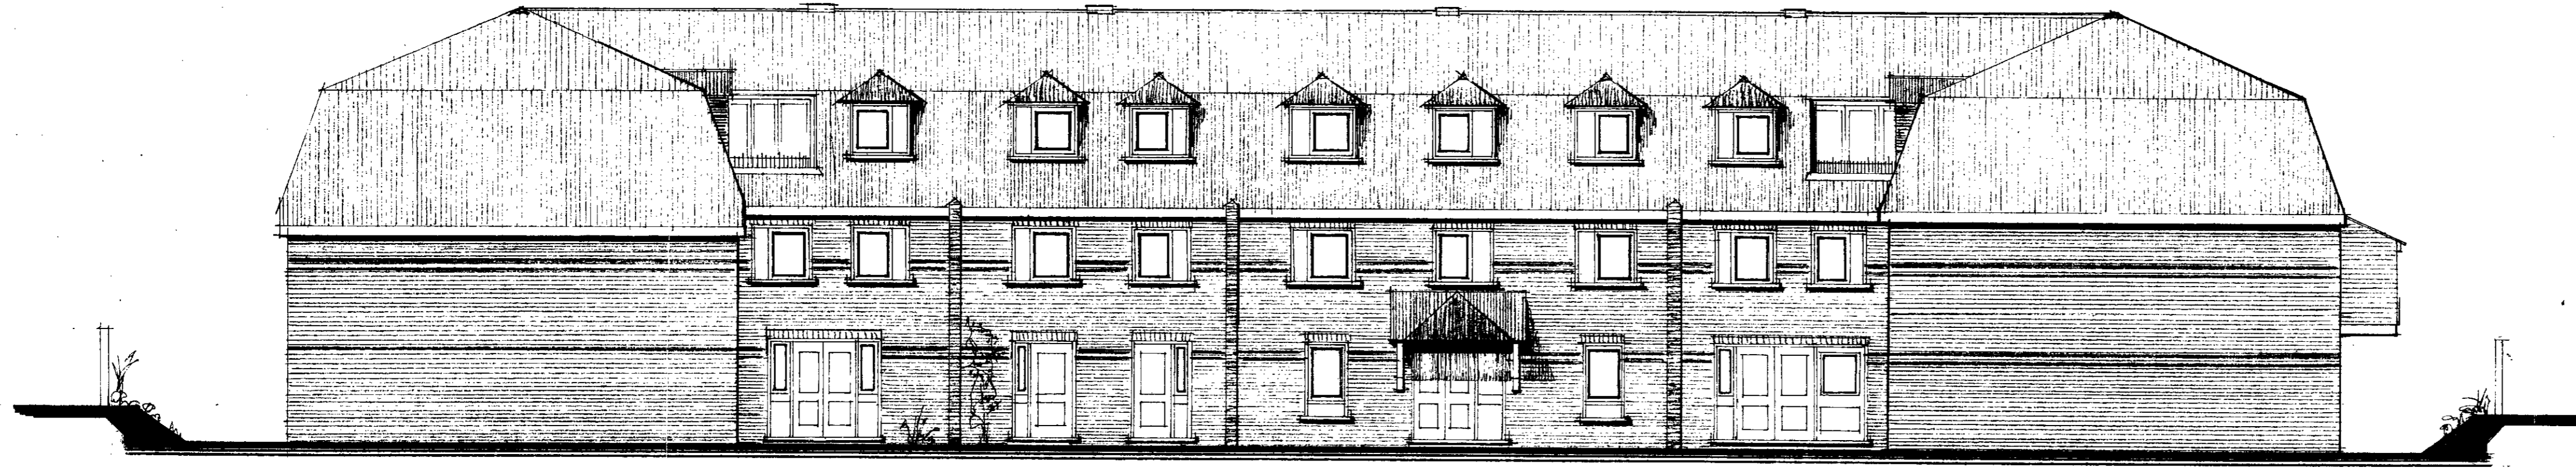

32.  
78  
87  
80  
14  
---  
446

278  
247  
245

PL/92014  
RECEIVED  
11 MAR 1993

LONDON BOROUGH OF CROYDON  
TOWN PLANNING DEPARTMENT  
04 MAR 1993  
PLANS APPROVED  
ON BEHALF OF THE COUNCIL


G. 770

Rev.	
<b>PANTELLI MITCHELL &amp; ASSOCIATES</b>	
01-341 6960	
29 Park Road London N8 8TE	
Job Title REAR 10 ASCHAM ST. LONDON NW5	
Drawing Title GROUND FLOOR SCHEME 'G'	
Dwg. No. SK 21	Rev.
Scale	Job No.


Top  
276

NOTES.

All dimensions to be checked on site and not scaled from this drawing.

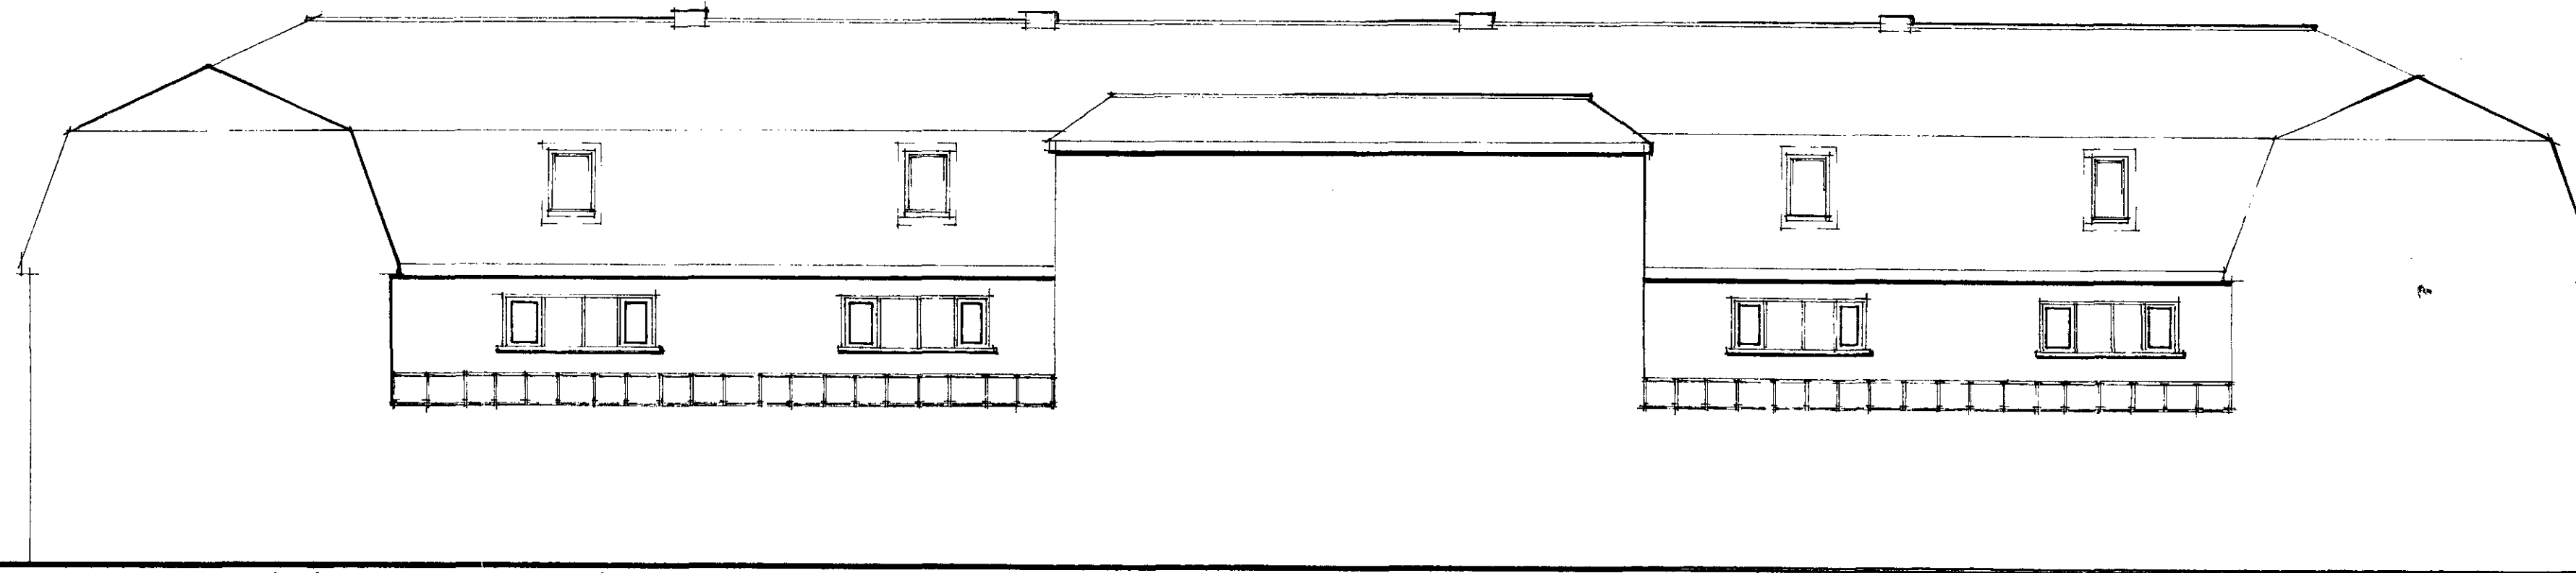

SOUTH ELEVATION.

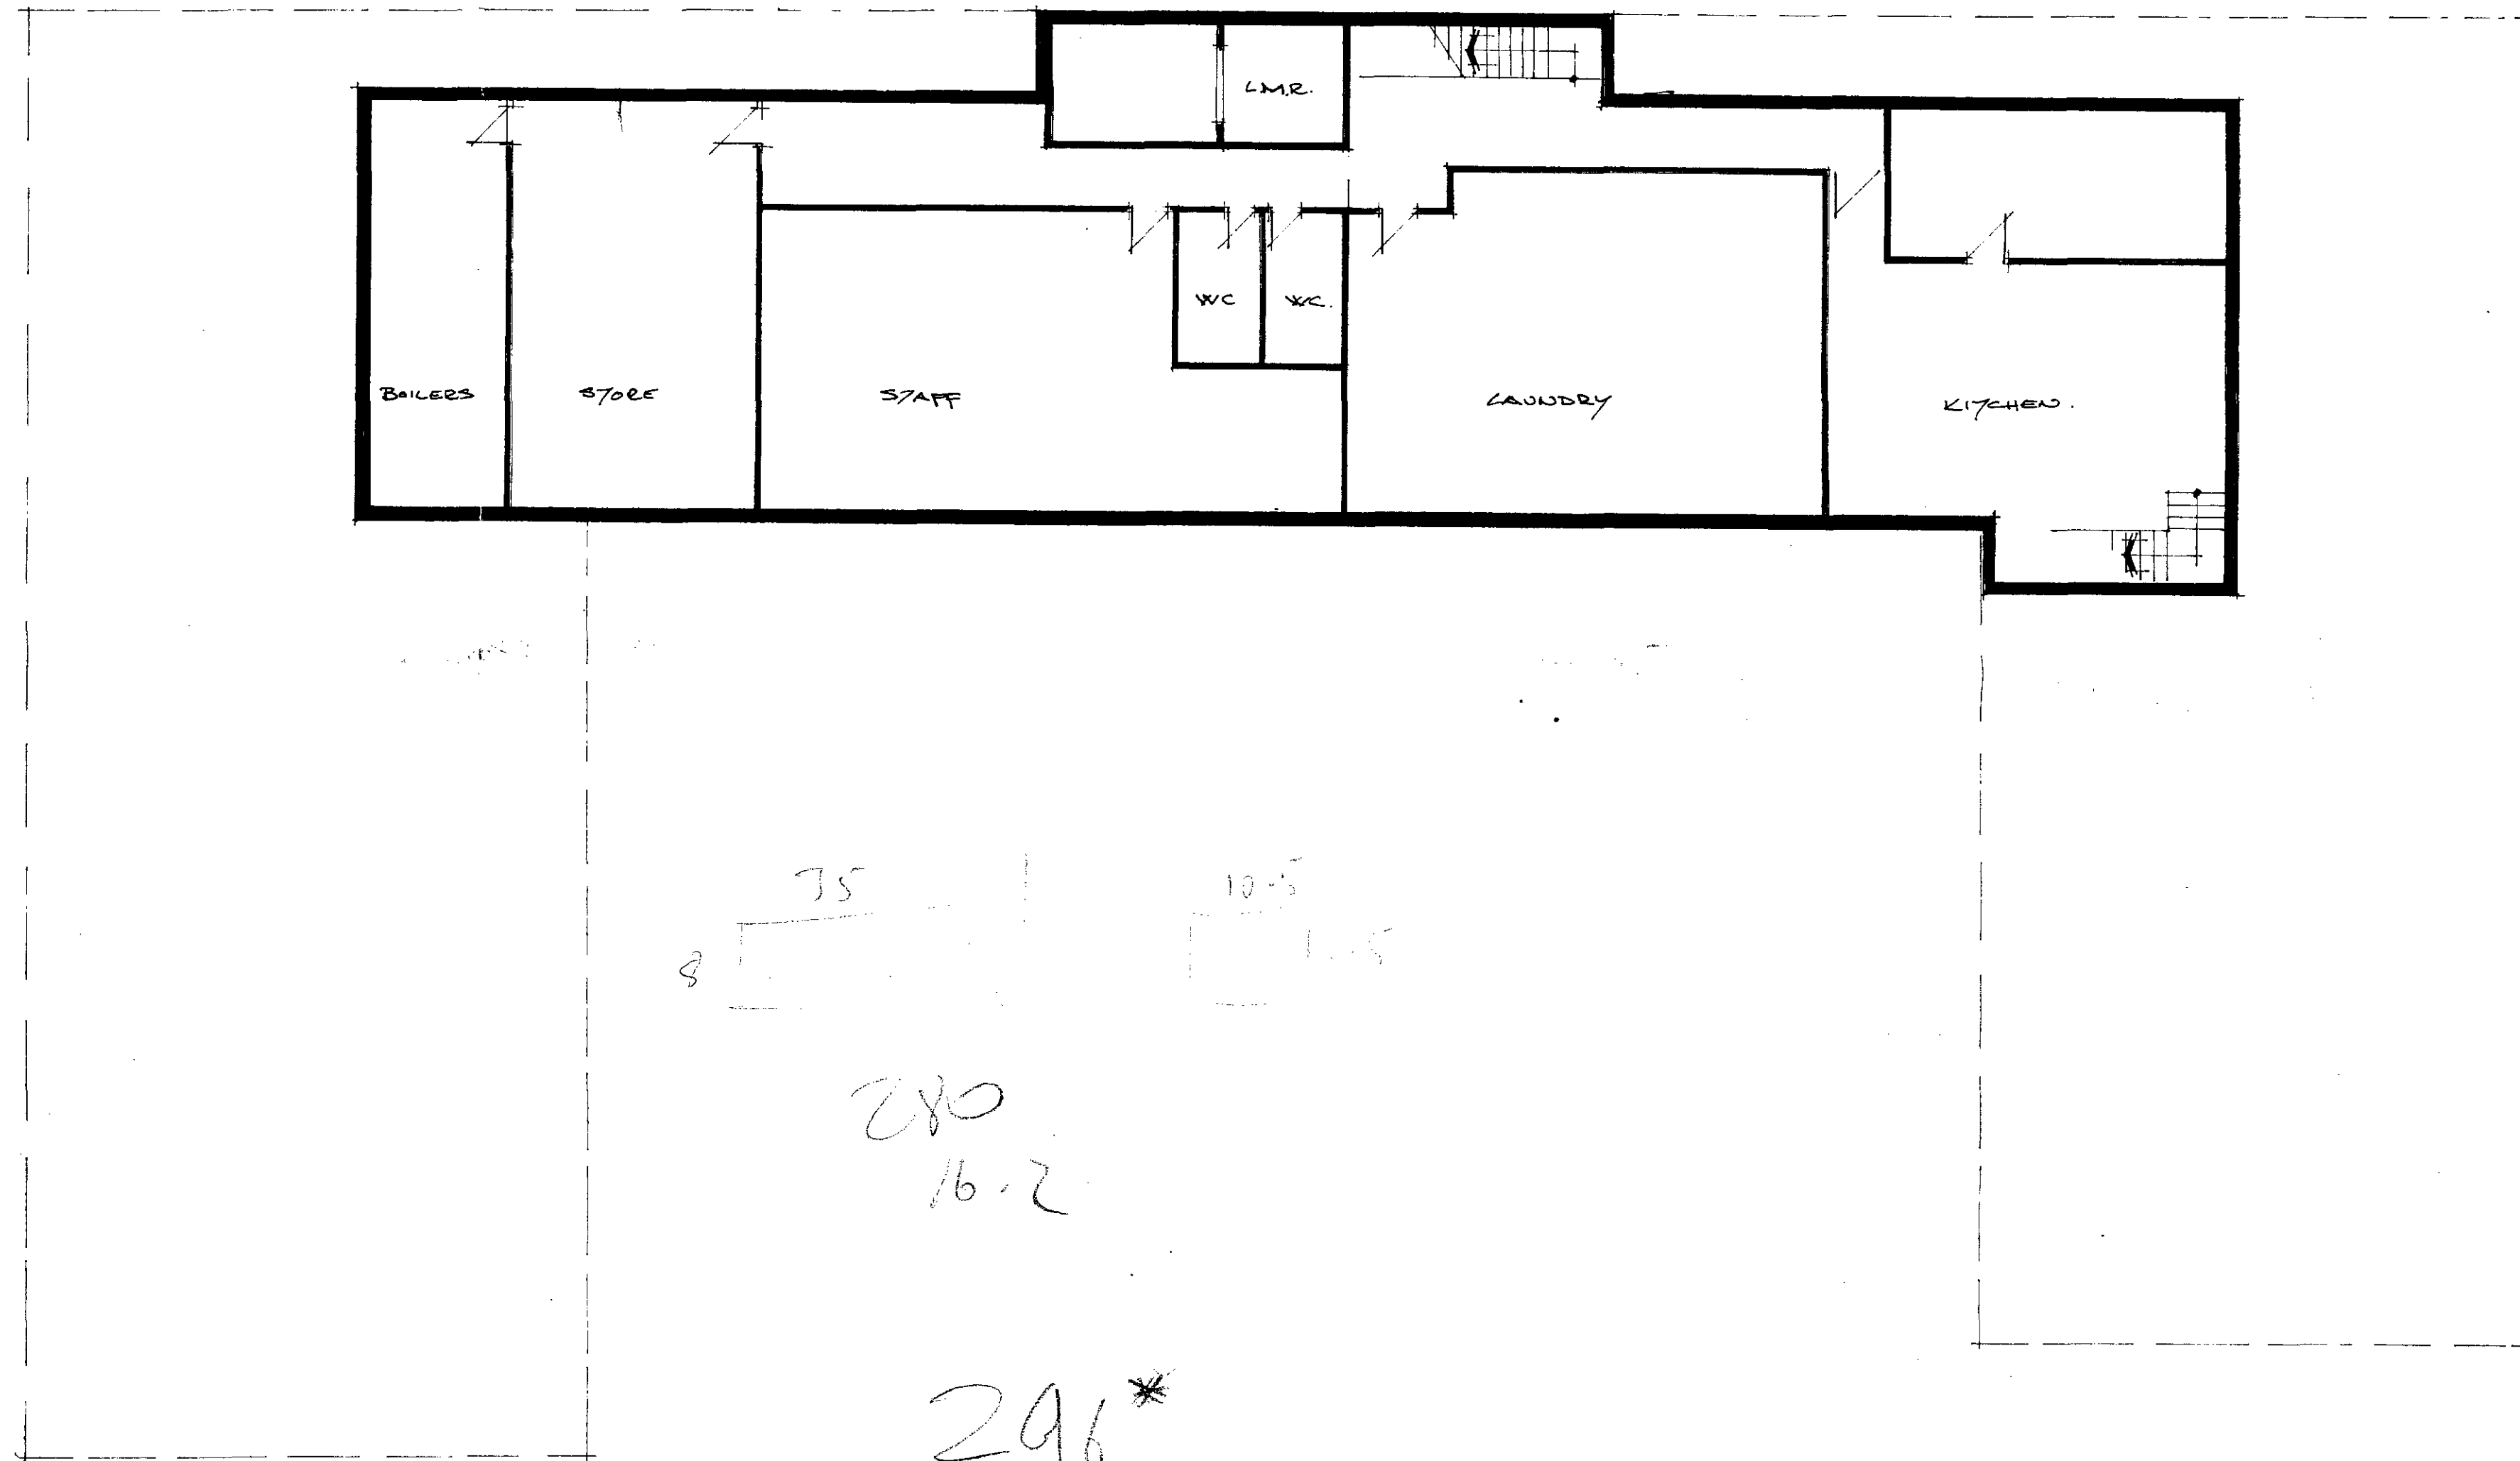

PL / 9201404

LONDON BOROUGH OF SUTTON  
TOWN AND COUNCIL  
04 MAR 1993  
PLANS APPROVED  
ON BEHALF OF THE COUNCIL

Rev.		5	296
<b>PANTELLI MITCHELL &amp; ASSOCIATES</b> 01-341 6960			
29 Park Road London N8 8TE			
Job Title REAR 10 ASCHAM ST. LONDON N.W.8			
Drawing Title BASEMENT SCHEME G			
Dwg. No.	SK 20	Rev.	
Scale	1:100	Job No.	