
 



TP9300367

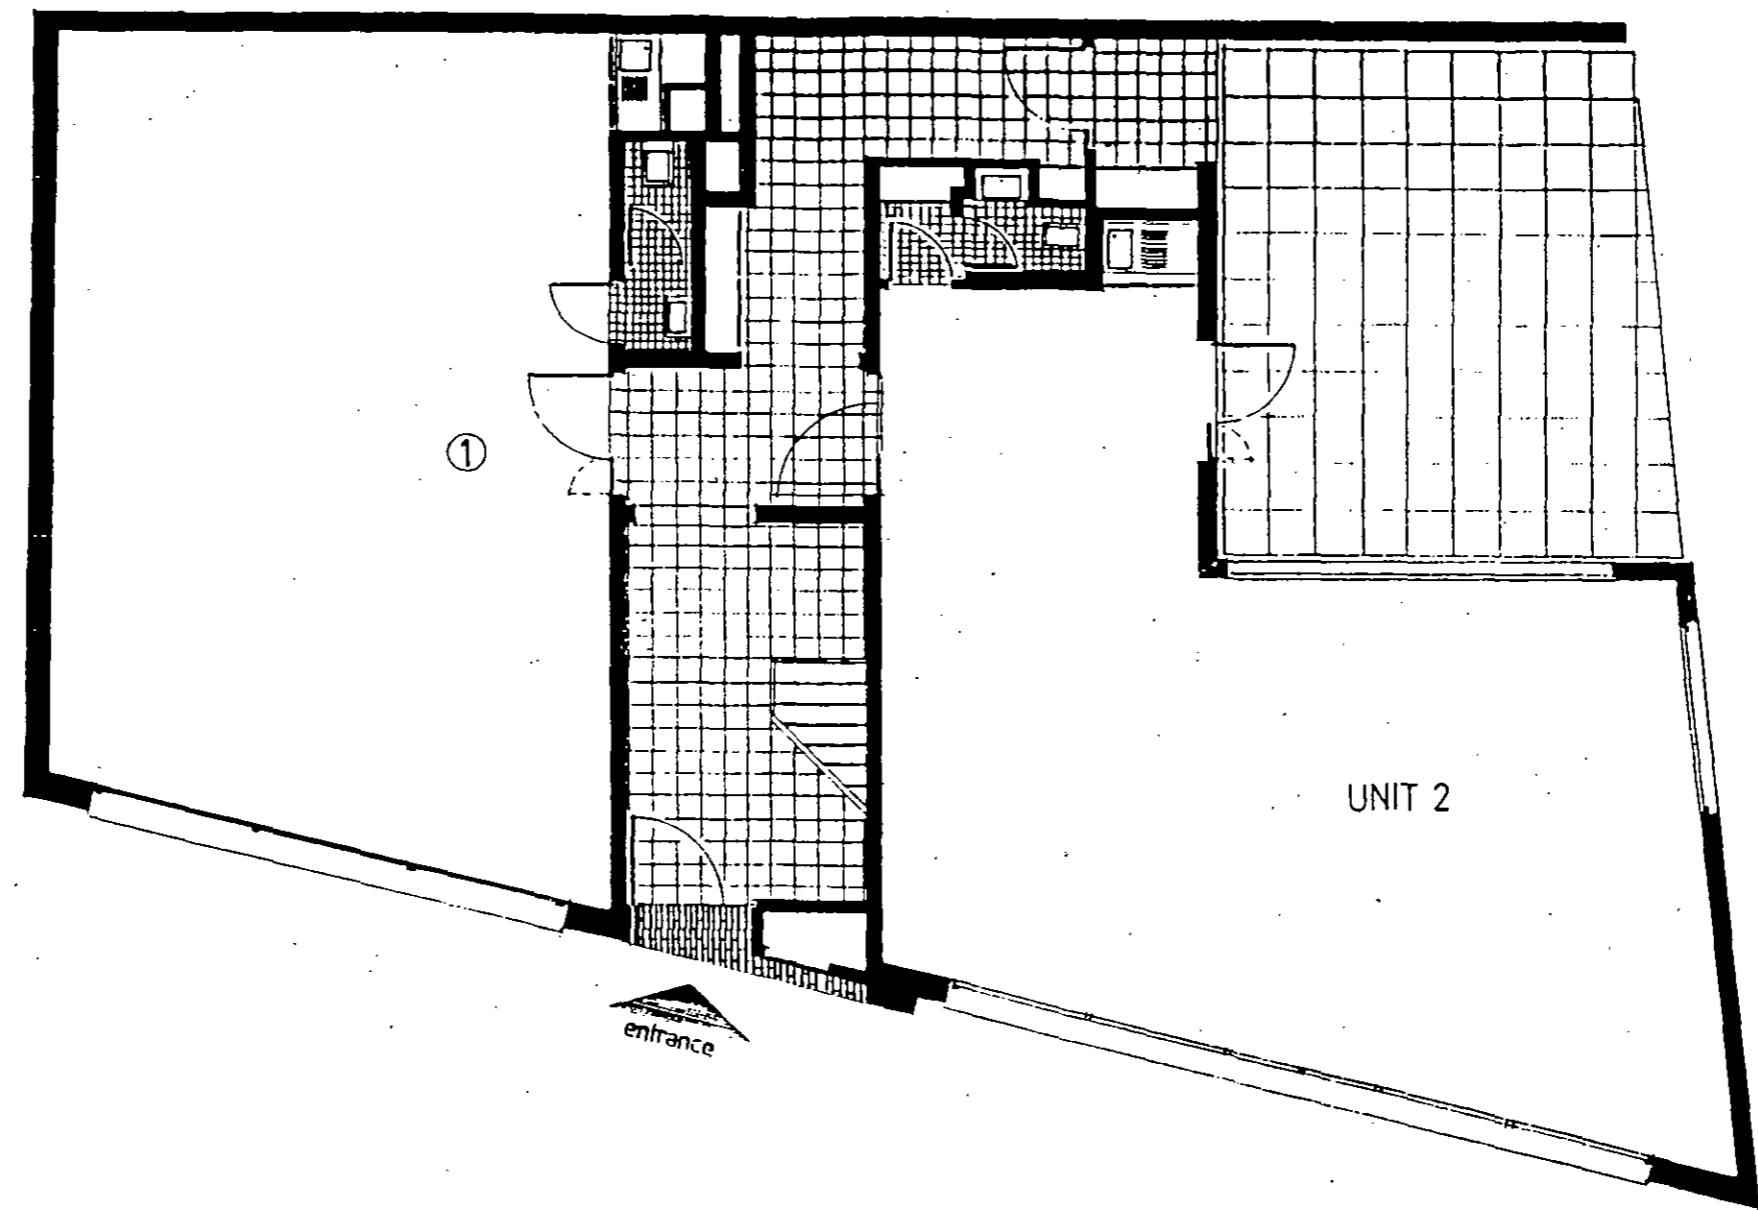

PANK HART ARCHITECTS
215 West End Lane London NW6 1XJ Tel 071 431 4282 Fax 071 794 0509

DRAWING	GROUND FLOOR PLAN AS EXISTING
PROJECT	
ADDRESS	215 WEST END LANE, LONDON, NW6
DRAWING NO.	3024 / D 101
SCALE	1:100
DATE	MARCH 1993

TP9300367

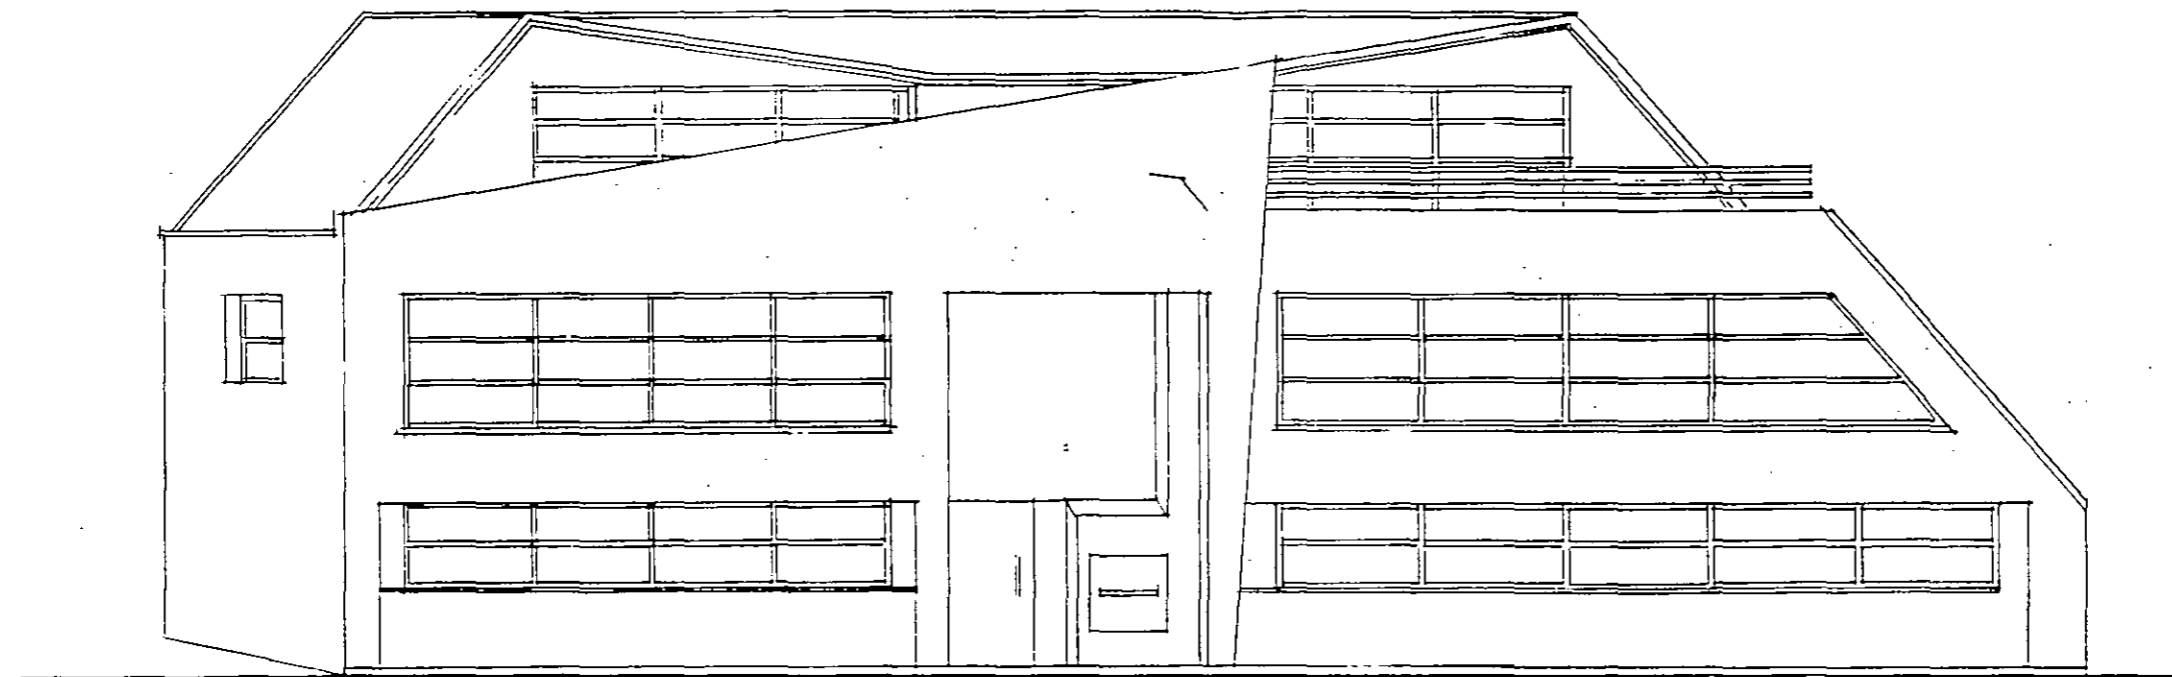

PANK HART ARCHITECTS

215 West End Lane London NW6 1XJ Tel 071 431 4282 Fax 071 794 0509

DRAWING
PROJECT
ADDRESS



FRONT ELEVATION AS EXISTING

215 WEST END LANE, LONDON, NW6

DRAWING NO.
SCALE
DATE

3024 / D 102
1:100
MARCH 1993

TP9300367

 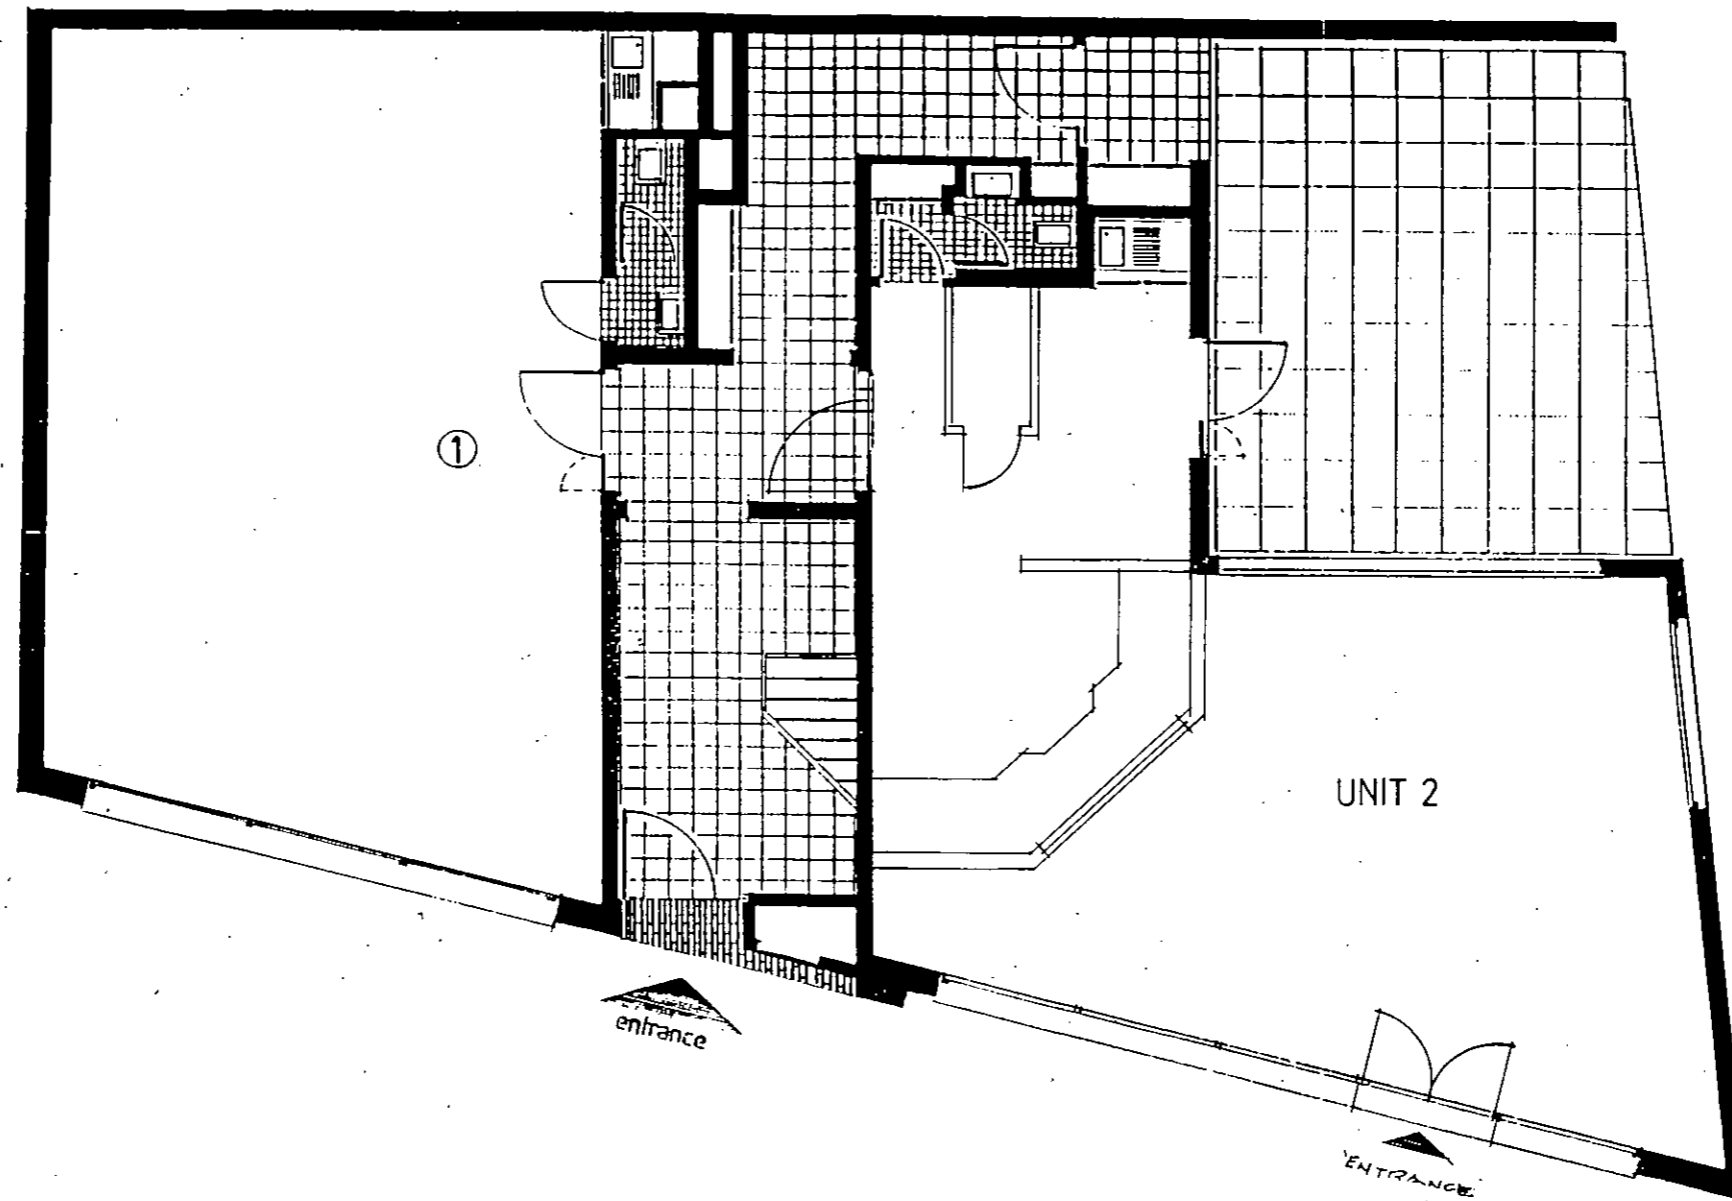

PANK HART ARCHITECTS

215 West End Lane London NW6 1XJ Tel 071 431 4282 Fax 071 794 0509


DRAWING
PROJECT
ADDRESS

PROPOSED GROUND FLOOR PLAN
215 WEST END LANE, LONDON, NW6

DRAWING NO.
SCALE
DATE

3024 / D 103
1:100
MARCH 1993

TP9300367

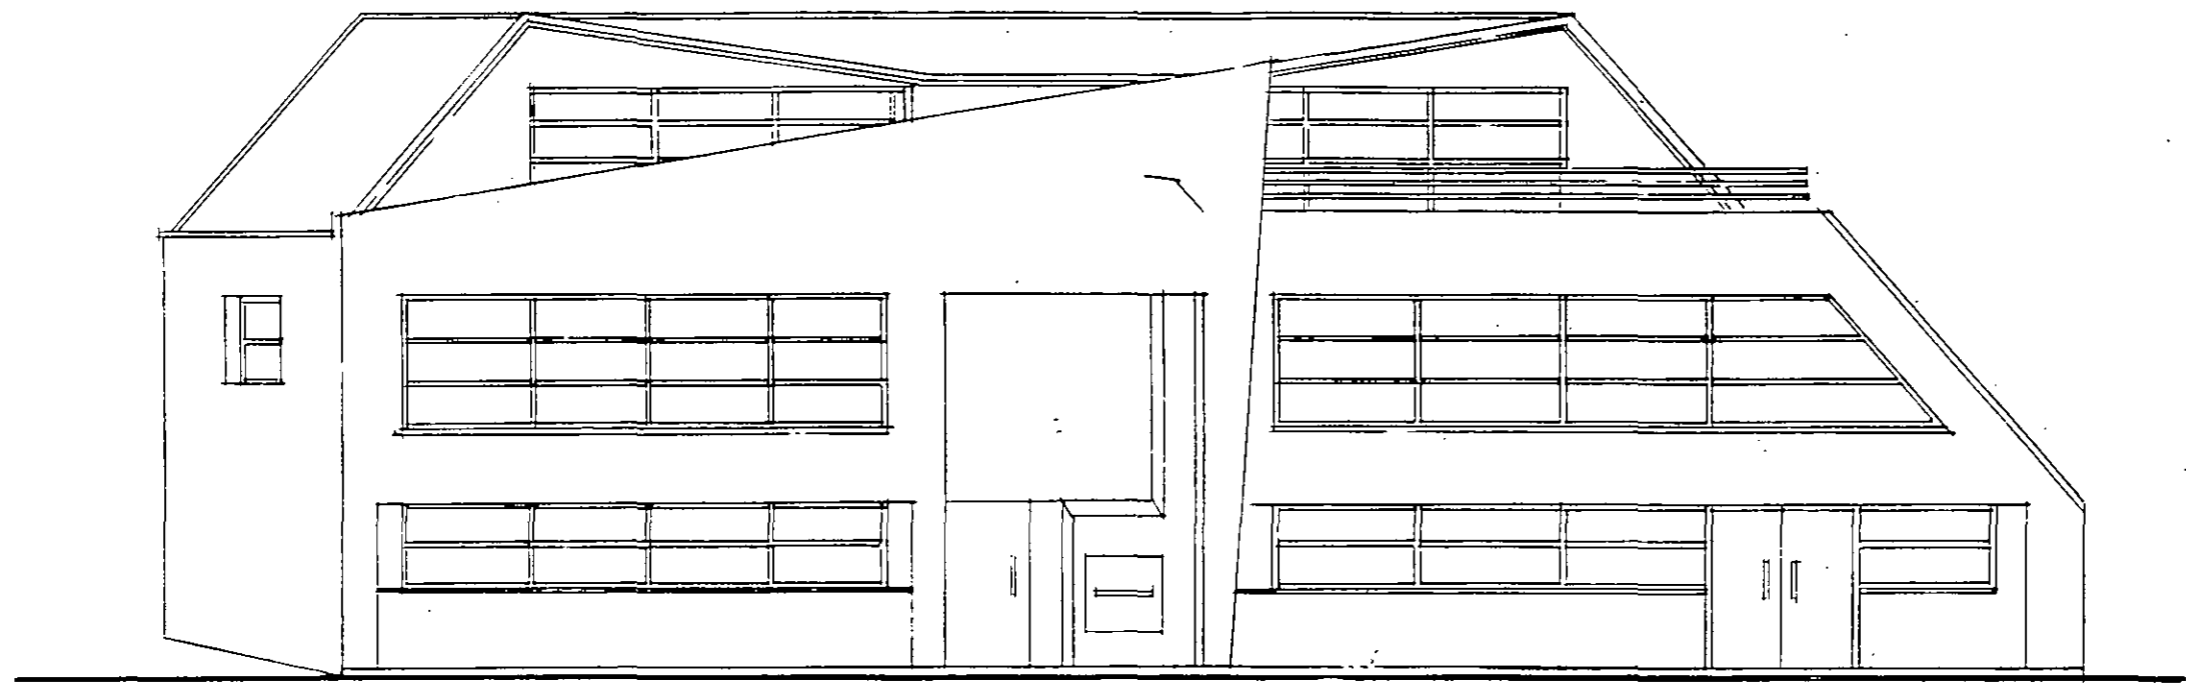

NEW GLASS DOORS TO UNIT 2.

SOUTH ELEVATION WITH NEW DOORS SHOWN

PANK HART ARCHITECTS

215 West End Lane London NW6 1XJ Tel 071 431 4282 Fax 071 794 0509

DRAWING PROJECT ADDRESS	PROPOSED FRONT ELEVATION
DRAWING NO.	215 WEST END LANE, LONDON, NW6
SCALE	3024 / D 104
DATE	1:100
	MARCH 1993