




SECTION A-A

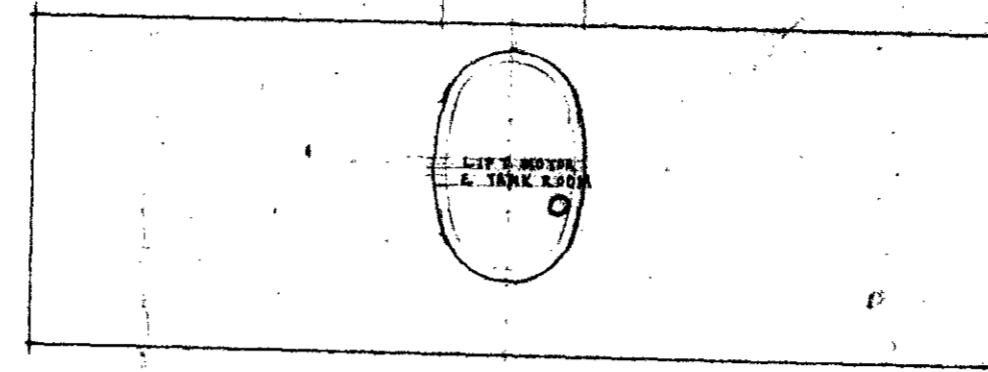


ROOF PLAN

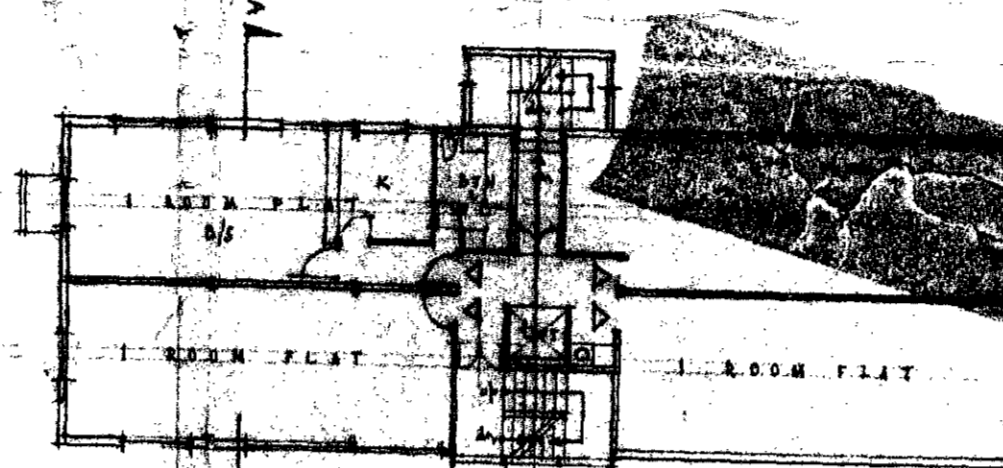


PLAN OF 5th & 6th FLOORS

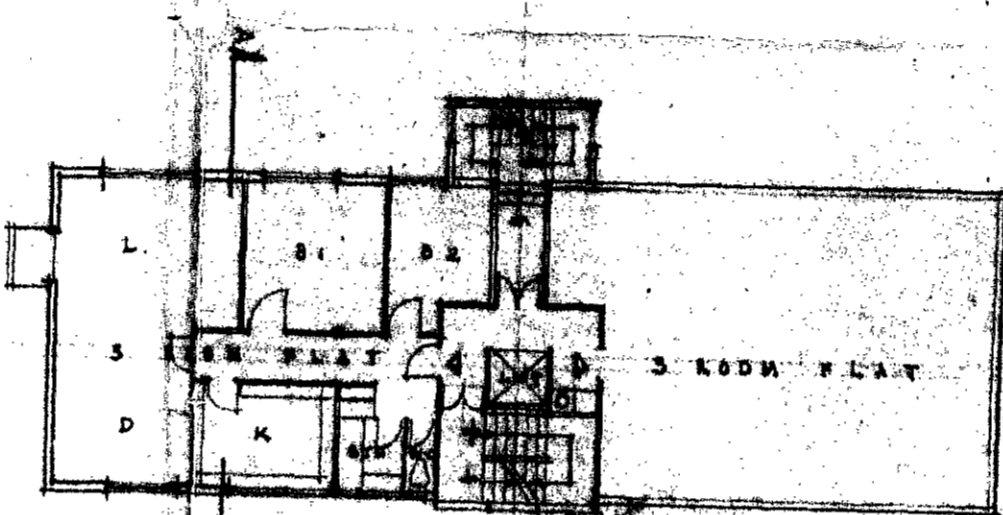


PLAN OF 1st, 2nd, 3rd & 4th FLOORS

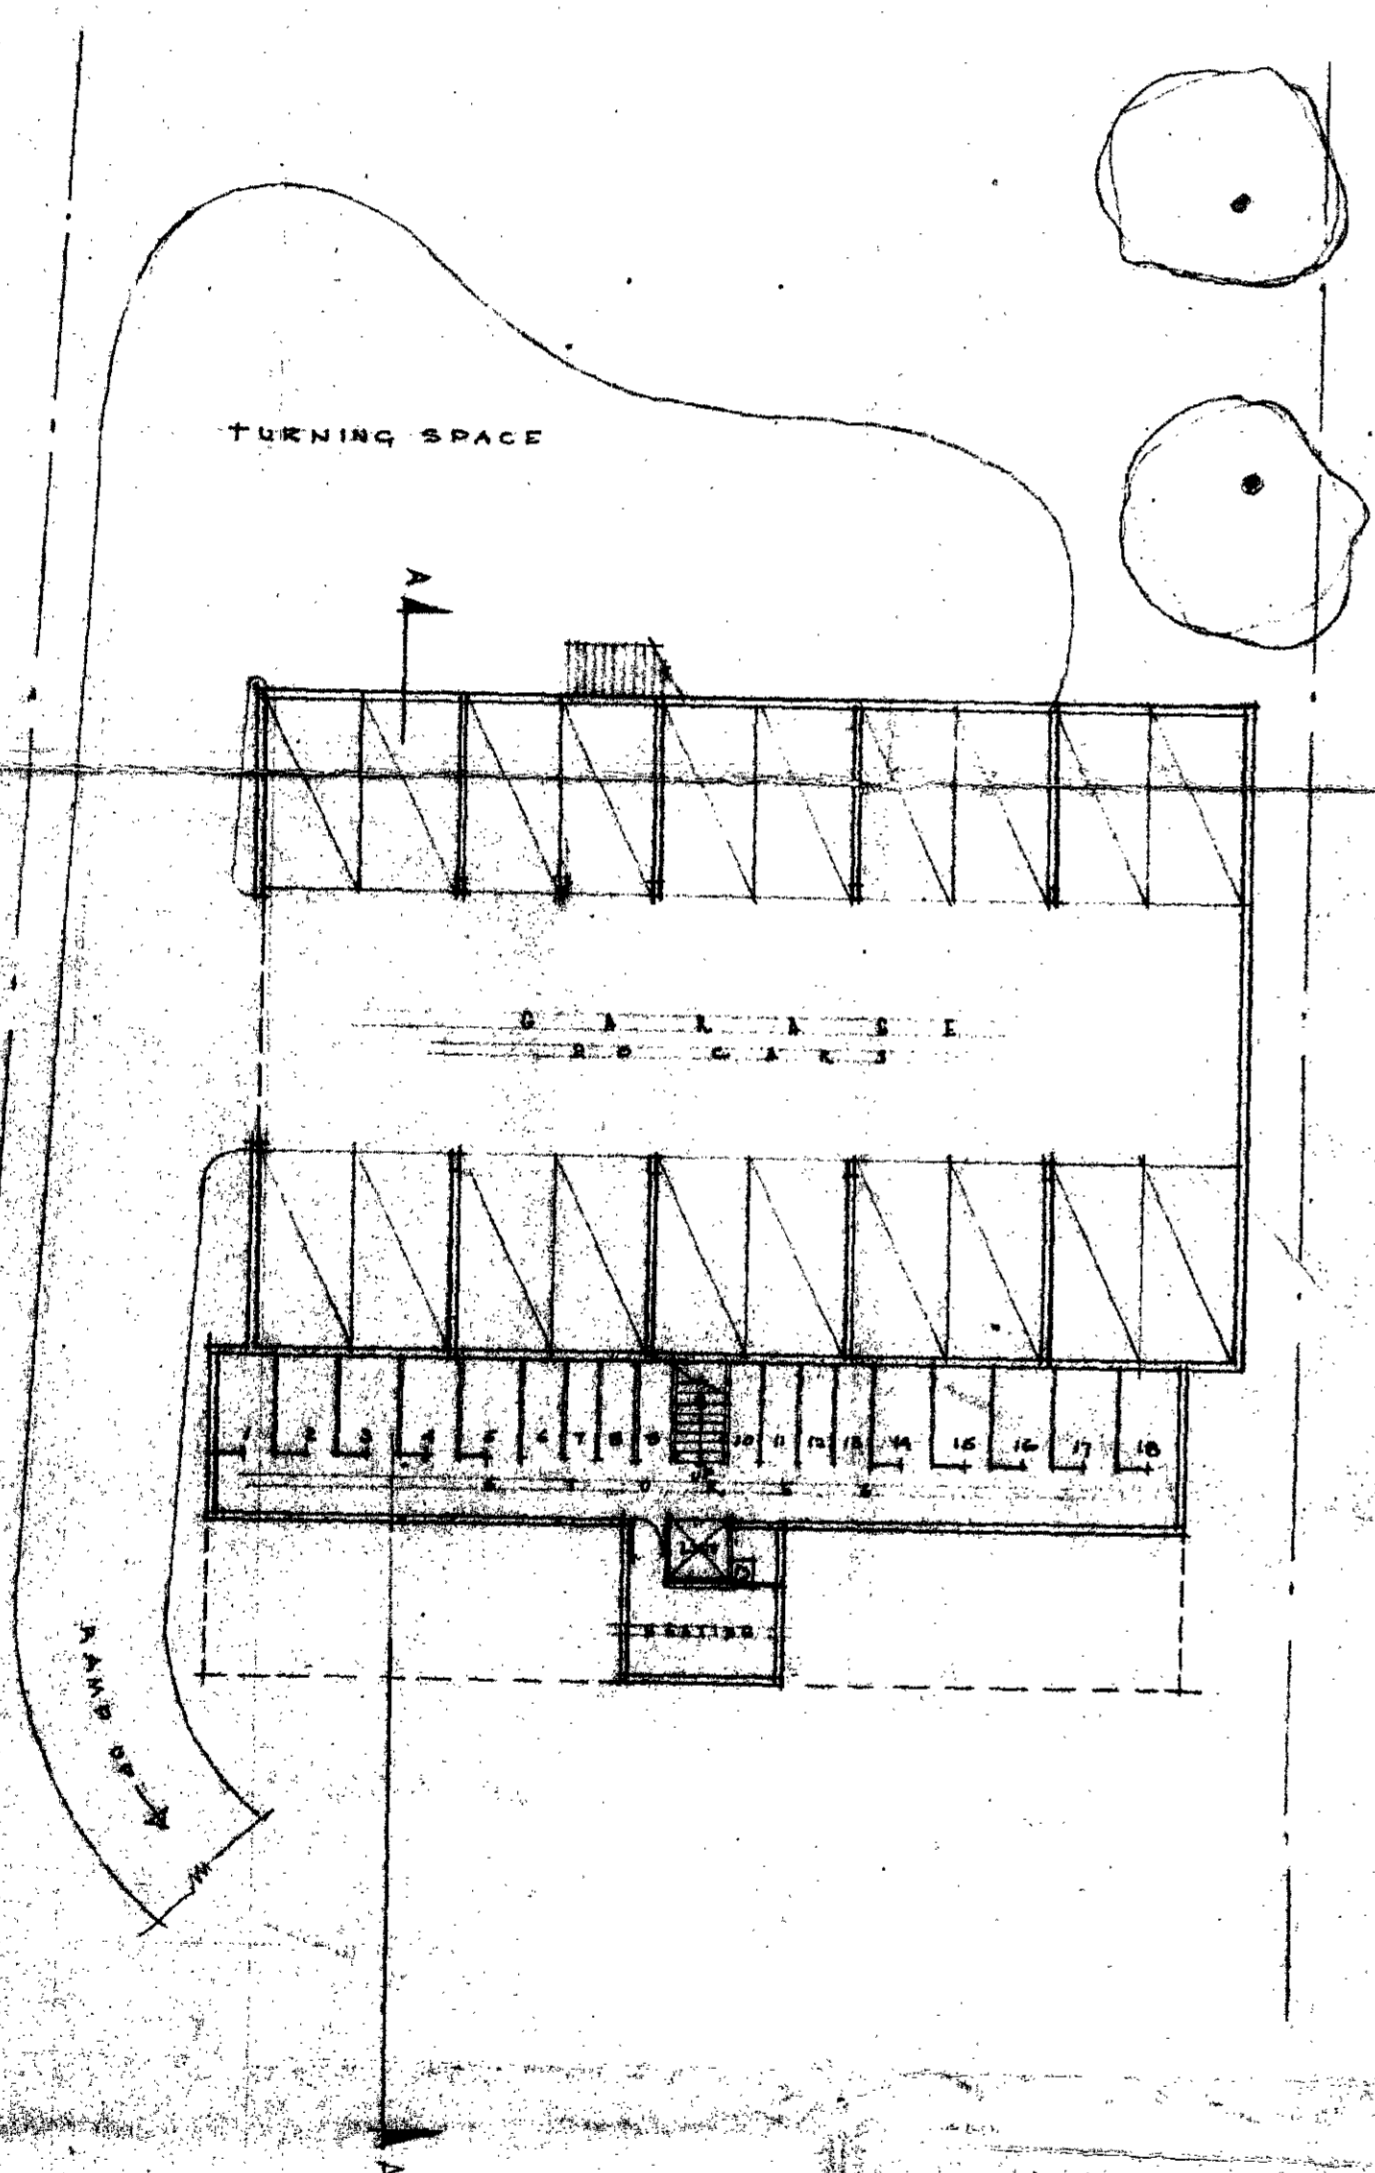

LOWER GROUND FLOOR PLAN

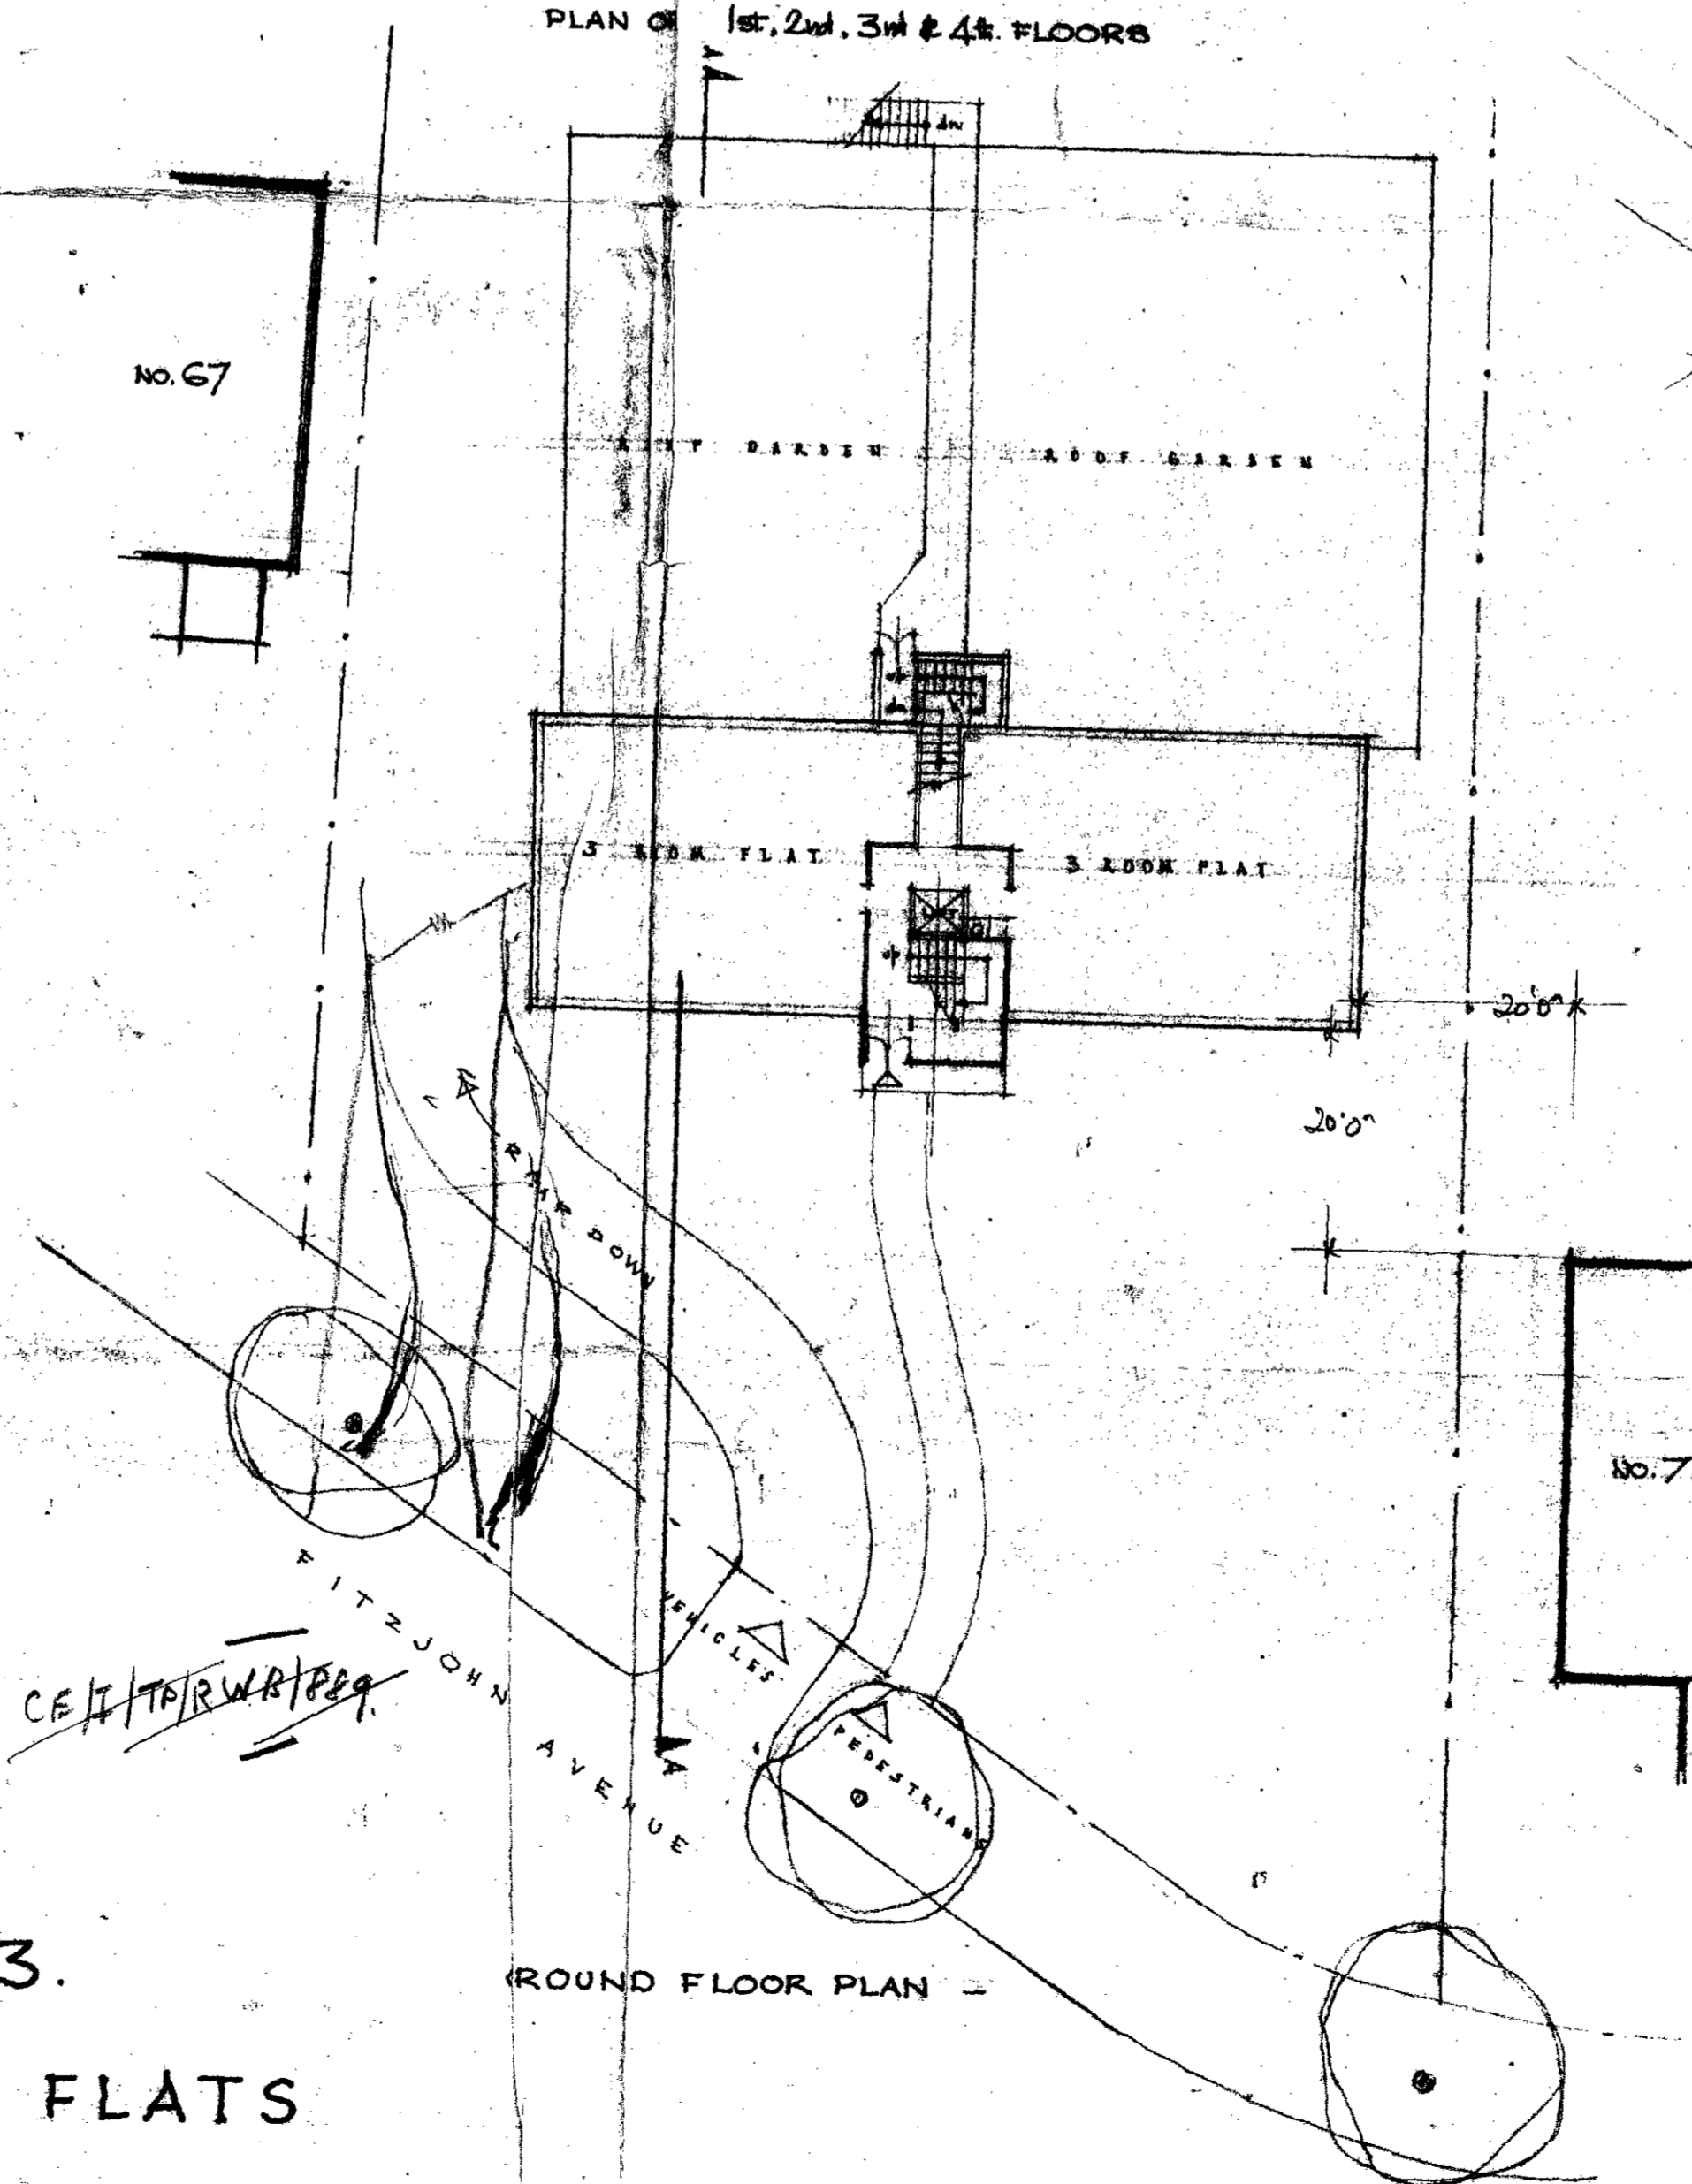

GROUND FLOOR PLAN

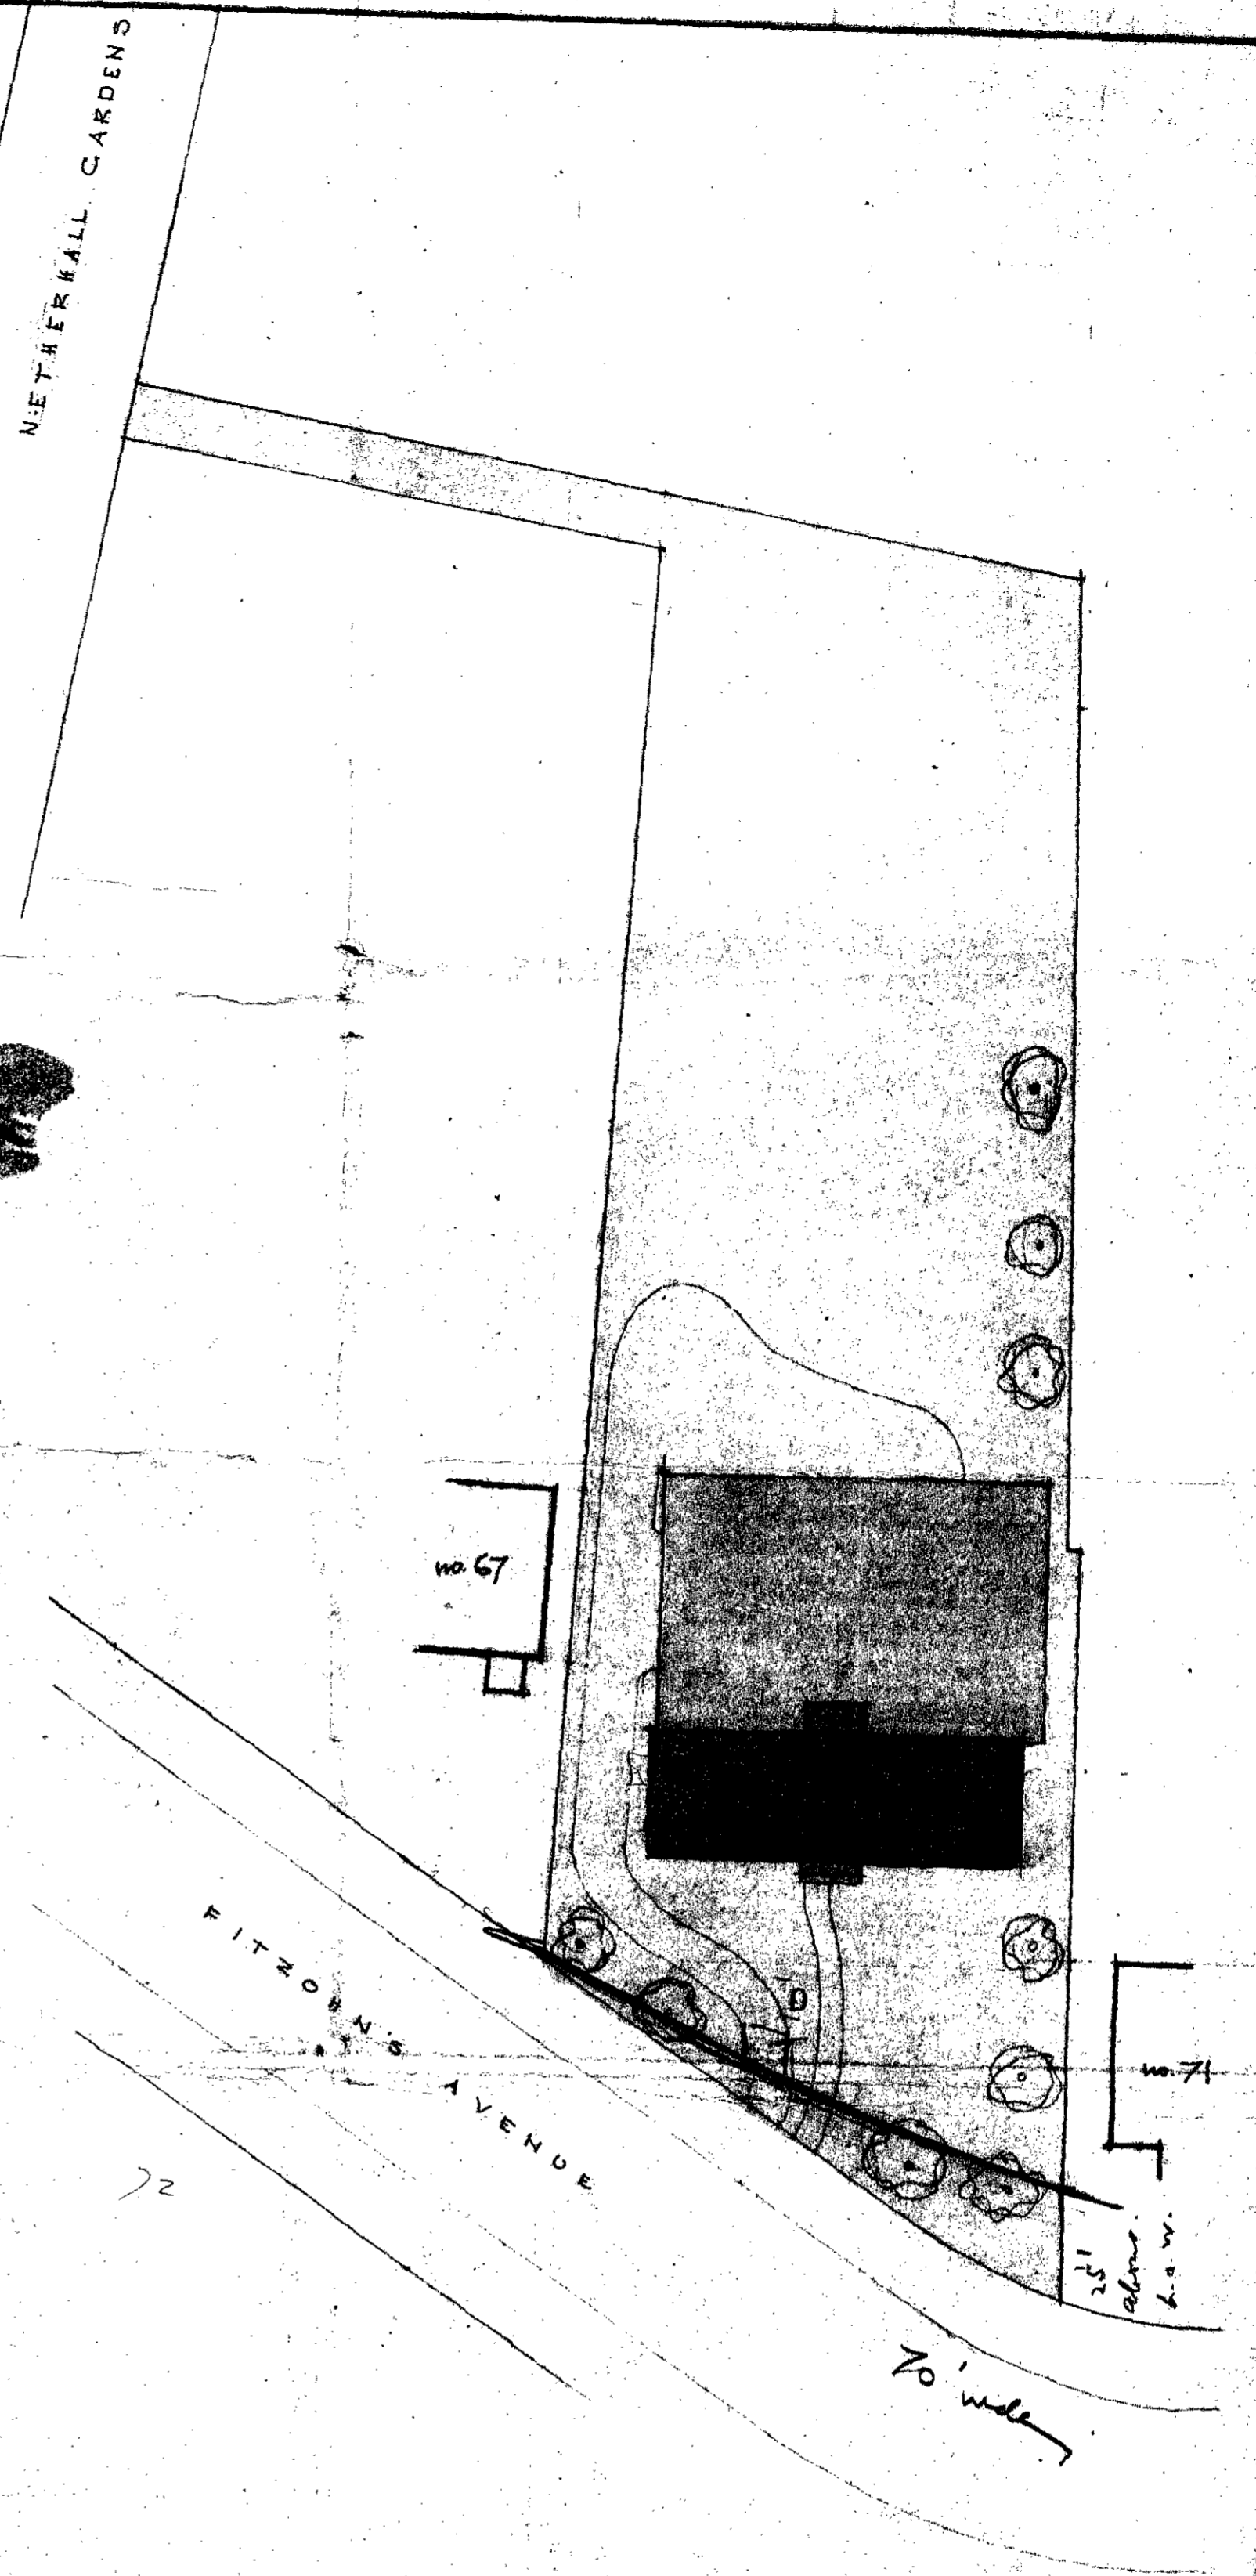

SITE PLAN 1/4" = 1' scale

Site area (total)	: 0.85 acres
No. of 3-room flats	: 10
No. of 1-room flats	: 8
No. of garages	: 20

**NO. 69 FITZJOHN'S AVENUE, N.W.3.  
PROPOSED REDEVELOPMENT AS FLATS**

SCALE : 1/16" = 1 FT.  
 DRG. NO. : A/178/1  
 DATE : MARCH 1964

RILEY & CLANFIELD A.R.I.B.A., ARCHITECTS,  
 5 RAYMOND BLDGS., CRAYS INN,  
 LONDON W.C.1. CHA 7325

LONDON COUNTY COUNCIL  
 8580 203-64

7155  
 Miss Patten