



BASEMENT PLAN.

GROUND FLOOR PLAN.

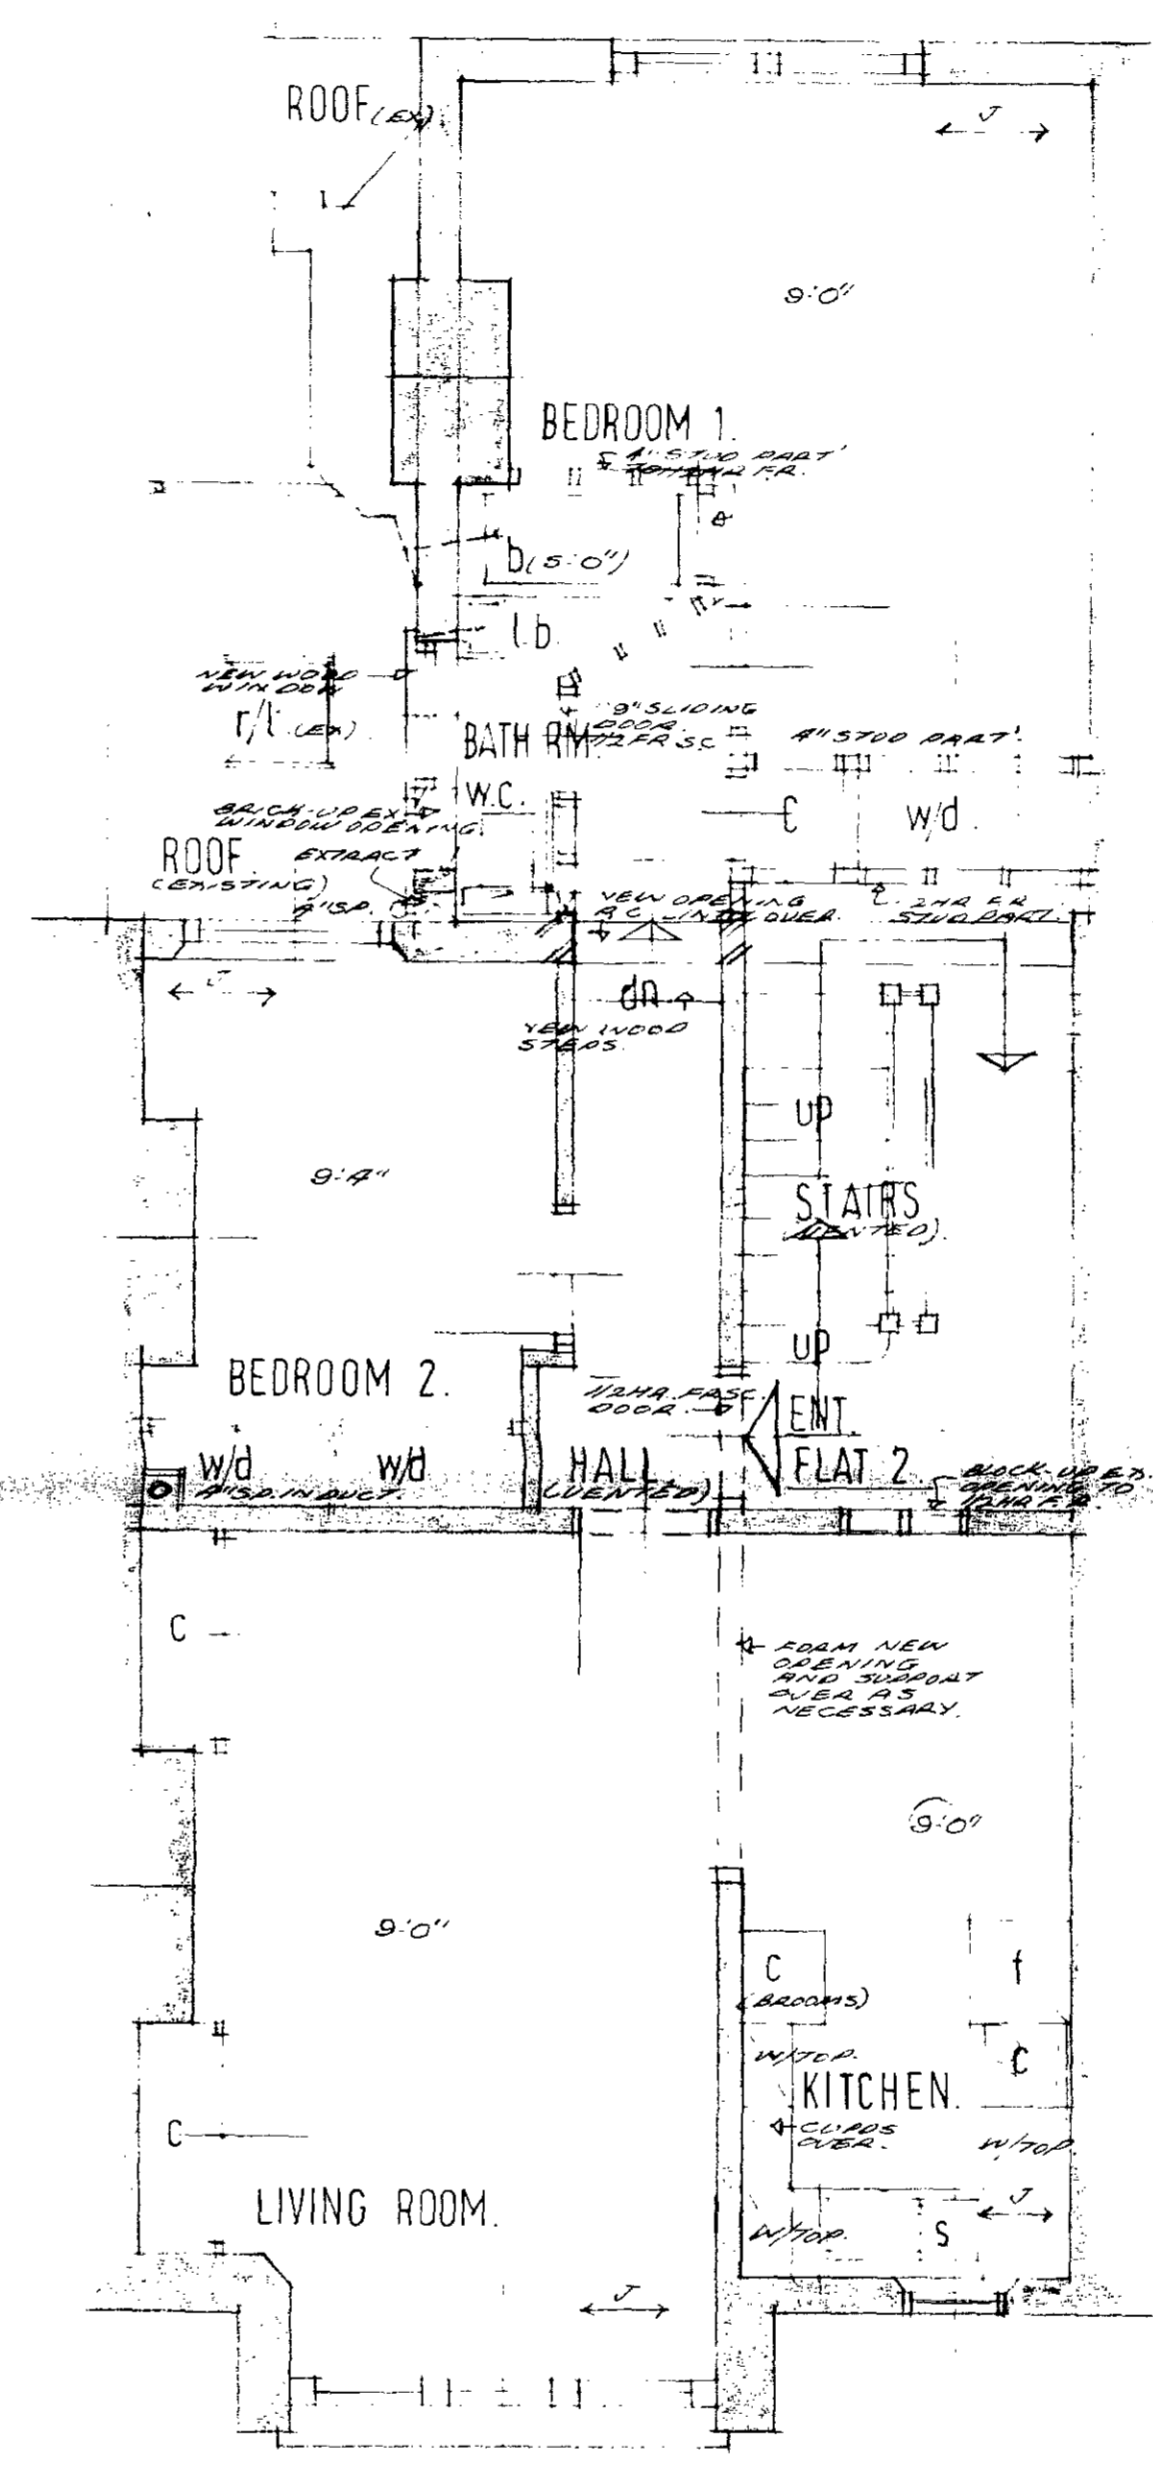

FIRST FLOOR PLAN.

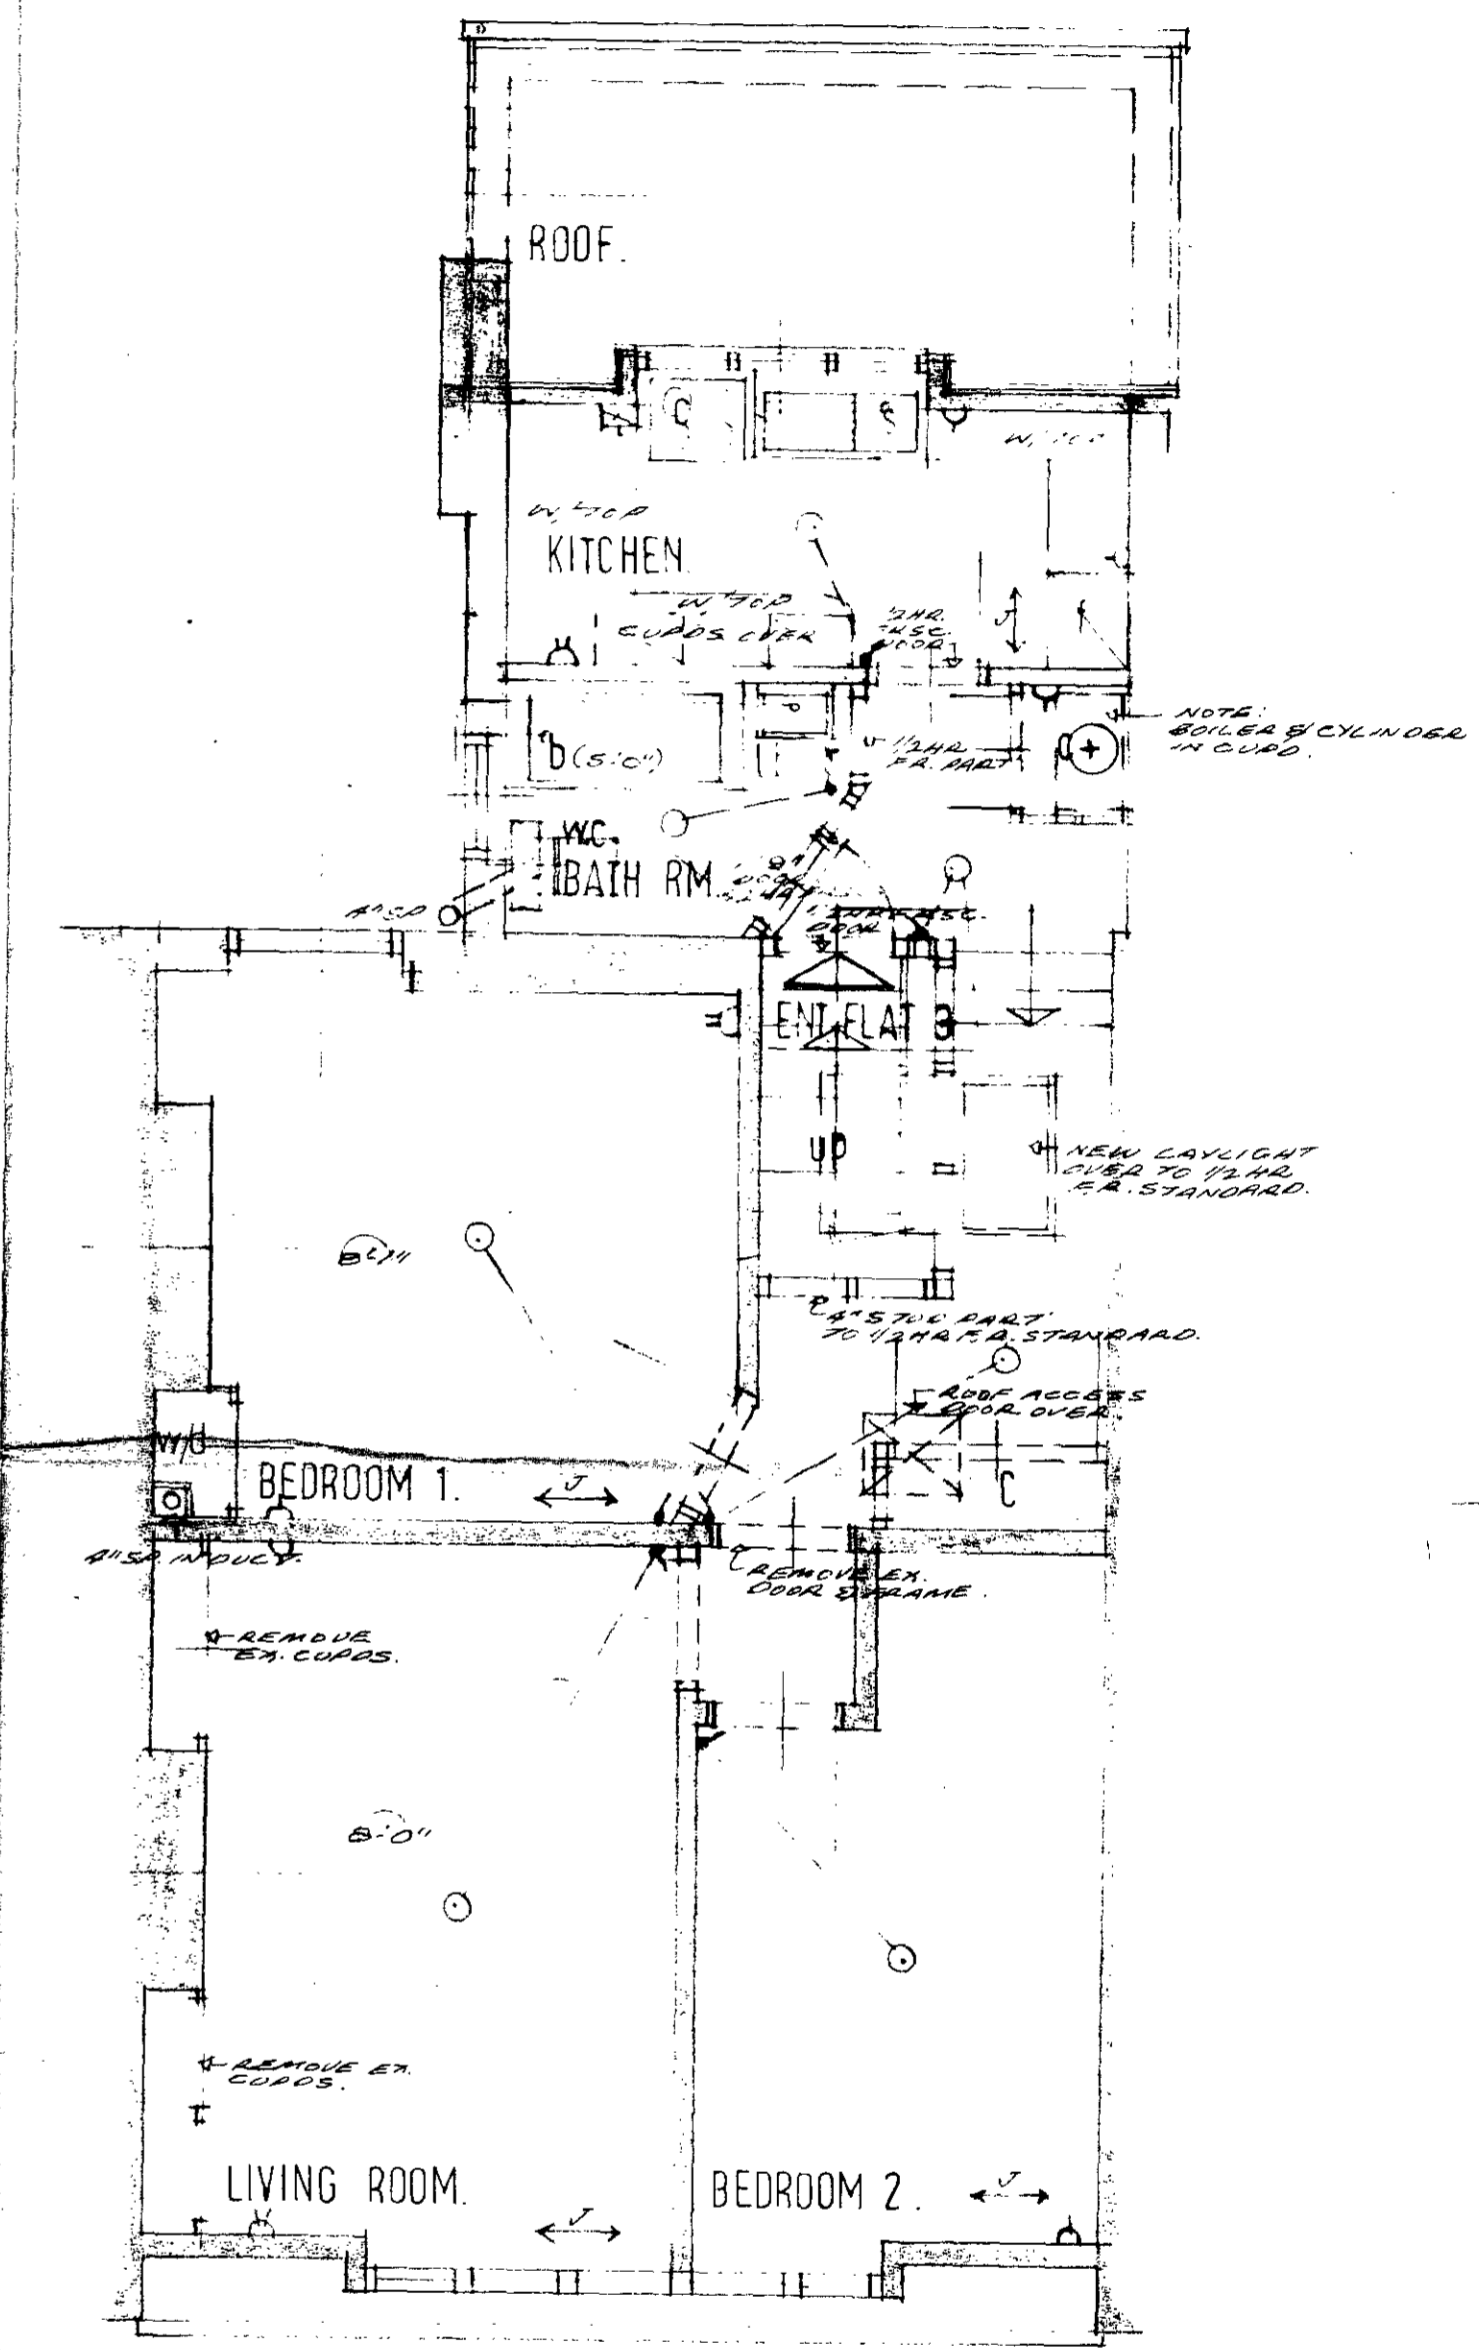

SECOND FLOOR PLAN.

LONDON BOROUGH OF CAMDEN
 PLANS APPROVED
 17 APR 1973
 ON BEHALF OF THE COUNCIL

CTP/98/5/7/15697

REVISIONS: 0. NEW DRAWING SHOWING REVISED LAYOUT TO 3 NO. S/C FLATS. JAN. 1973.
title: No 41, GLENMORE ROAD, LONDON, N.W.3.
job: PROPOSED CONVERSION INTO 3 S/C FLATS.
scale: 1/4" = 1'-0"
date: JAN. 1973.
DRAWING No 41GR/1d.
H.D. ROBINSON F.R.I.C.S. CHARTEDED SURVEYOR. 28, GILFILLAN STREET, HAMMERSMITH, LONDON, W.6. TEL. 01-833-0800/5. E.A.H. DRAWING SERVICE.