


Castle Park Dean Hook Architects

6-10 Lexington Street London W1R 4DJ

01-734 2245

Date 4.12.73
Scale 1:50
Drg 206E
Job 052

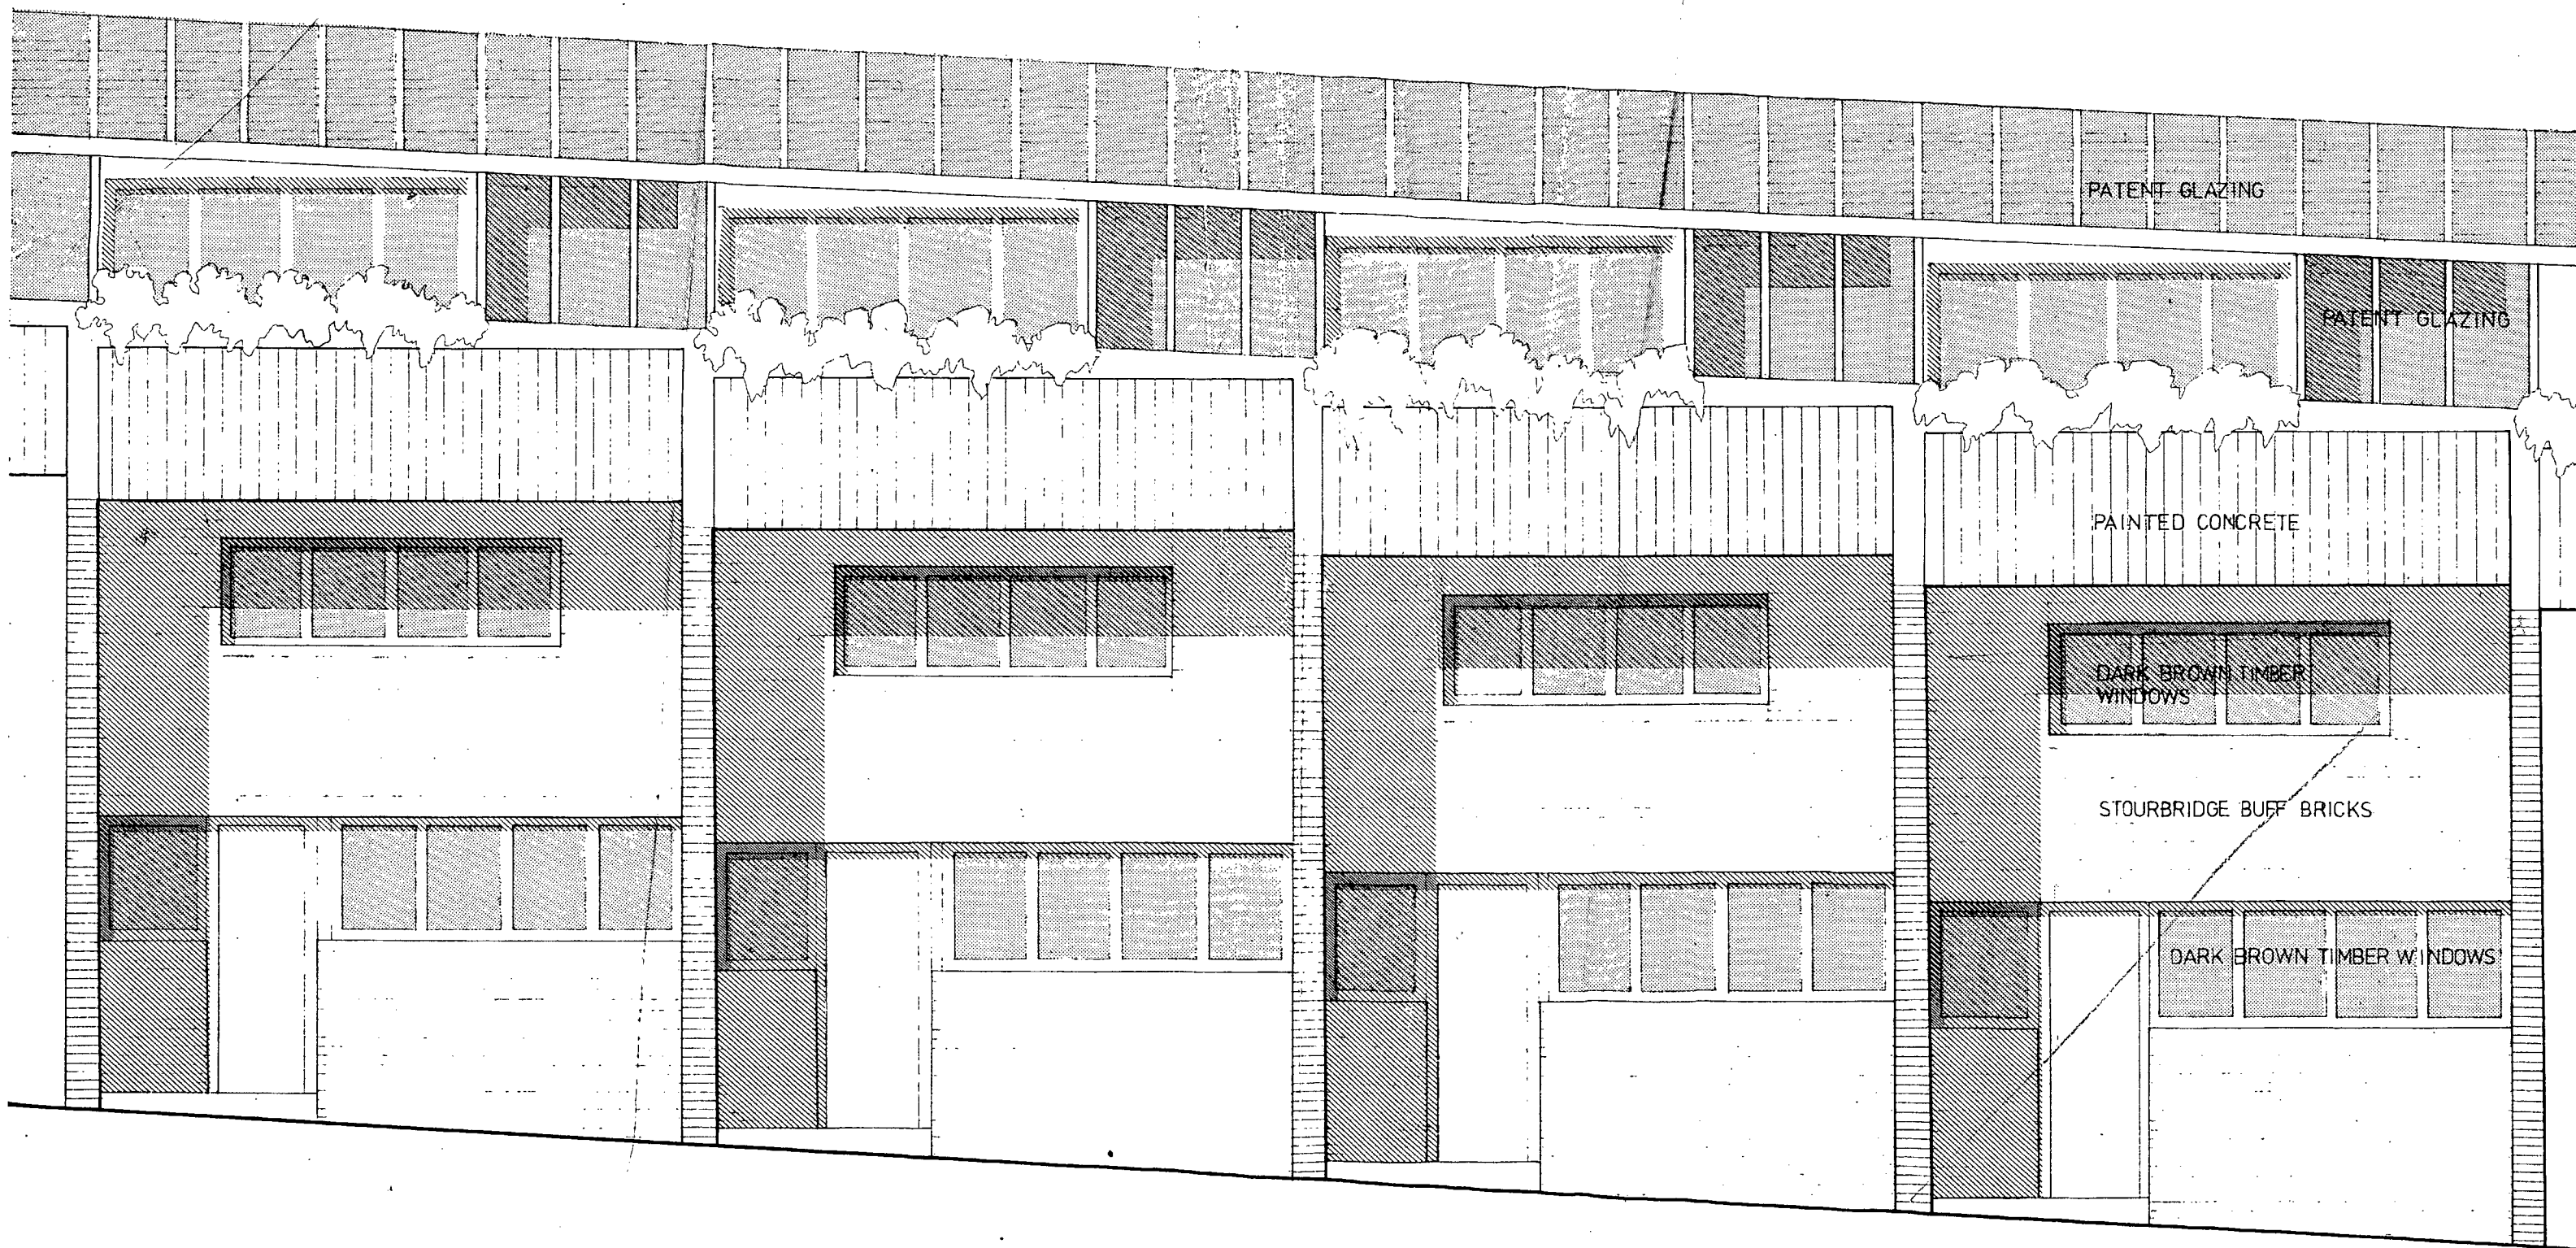

CTP/910/4X/A/19288.

Allcroft Road

Queens Crescent

City Road





Bassett Street

LONDON BOROUGH OF CAMDEN
PLANS APPROVED
17 SEP 1974
ON BEHALF OF THE COUNCIL

CASE COPY
CTP/510/4X/A/19288


SITE PLAN
Bassett Street Redevelopment
London Borough of Camden
SAG Cook ARIBA Director of Architecture
Architects
Castle Park Dean Hook
6-10 Lexington St. London

REVISIONS
 A JANUARY 74
 (i) change sloping roof to step
 (ii) revise section of staircases
 (iii) revise rooflight & access gallery

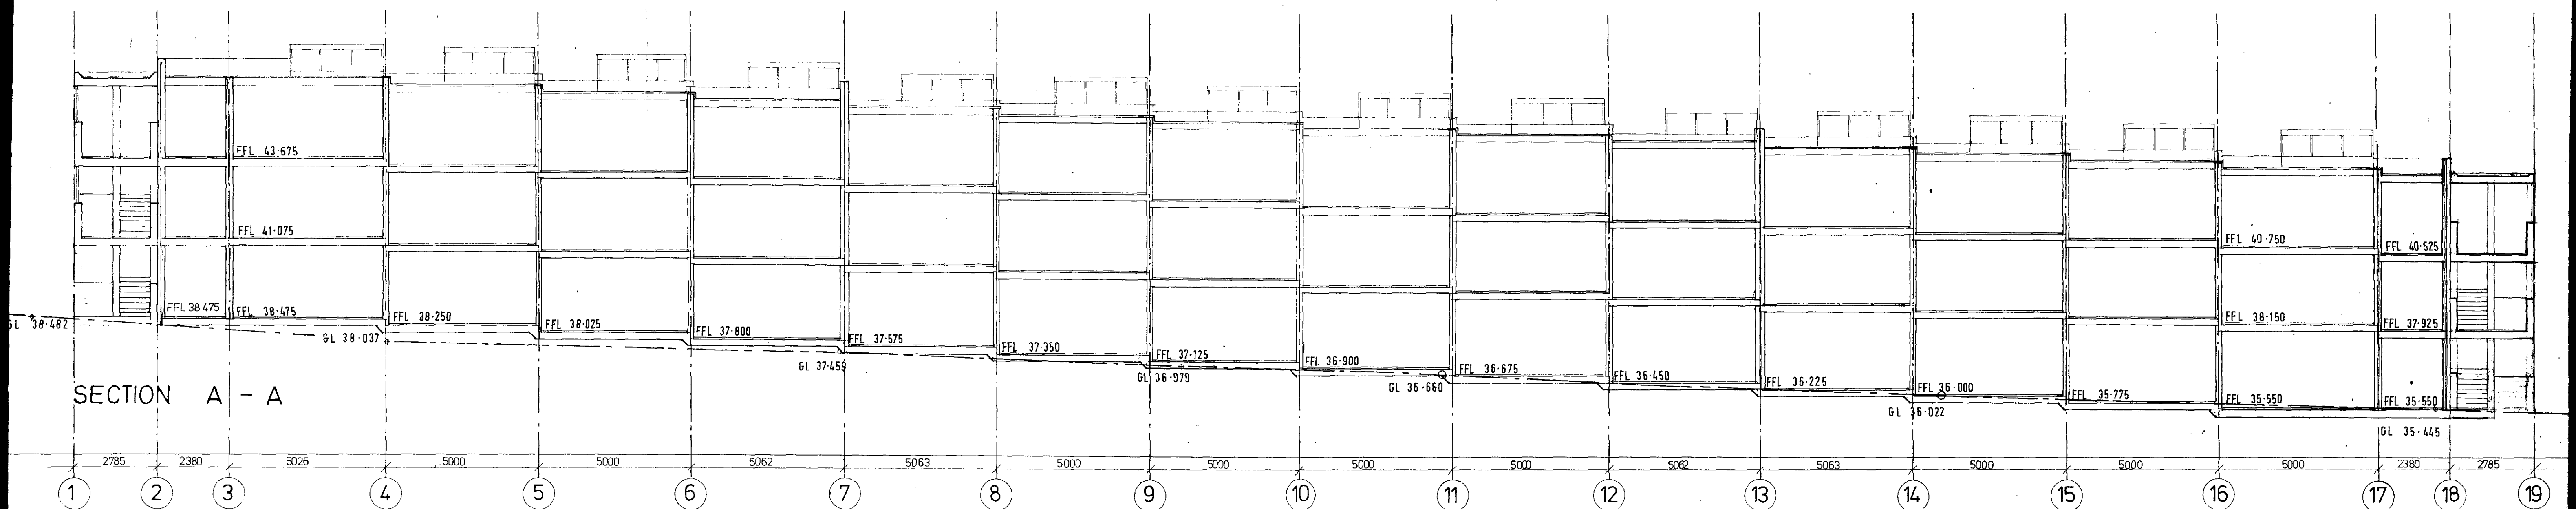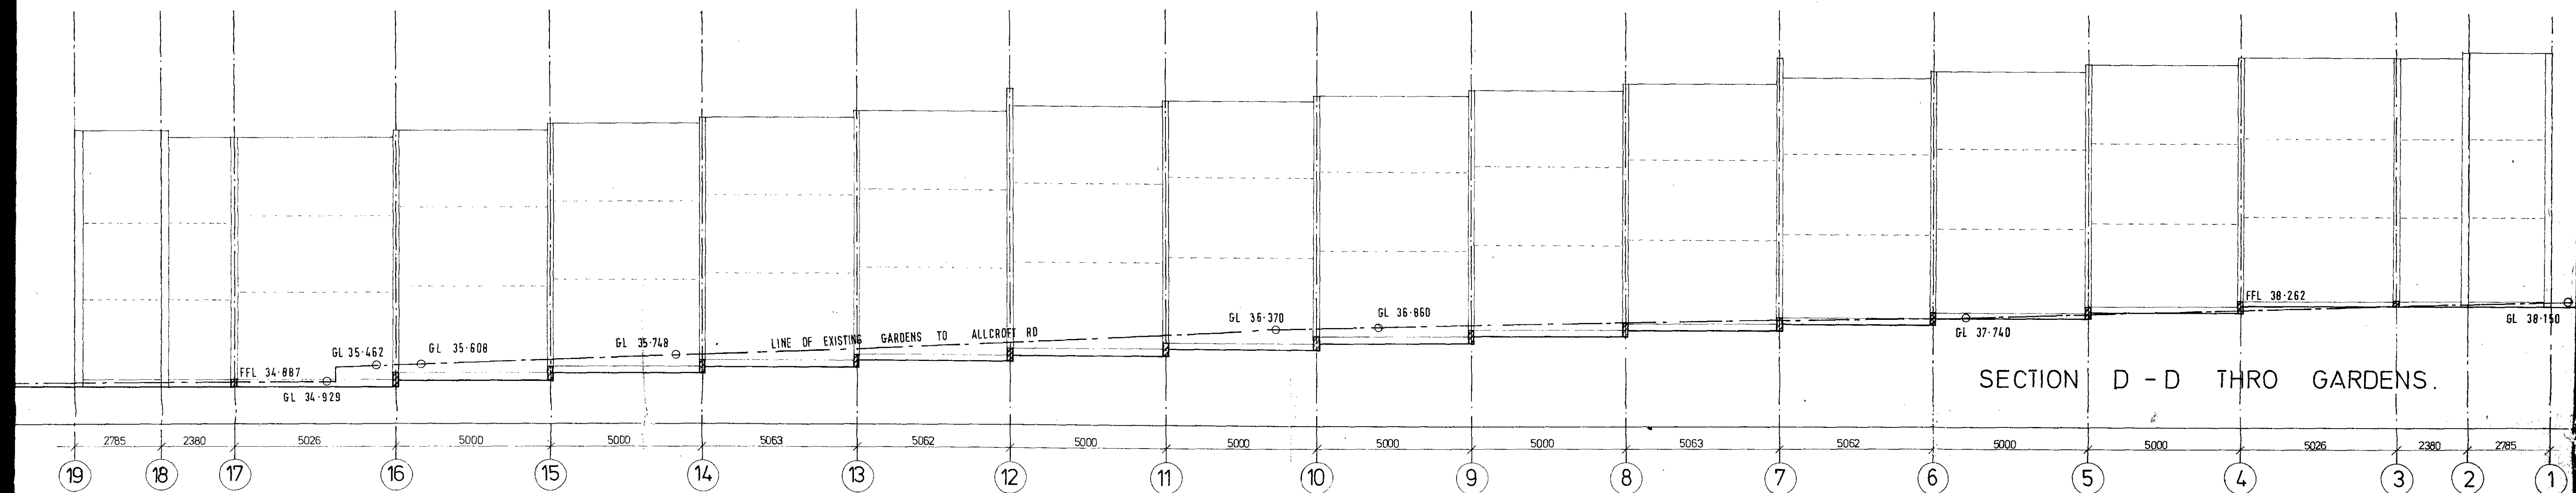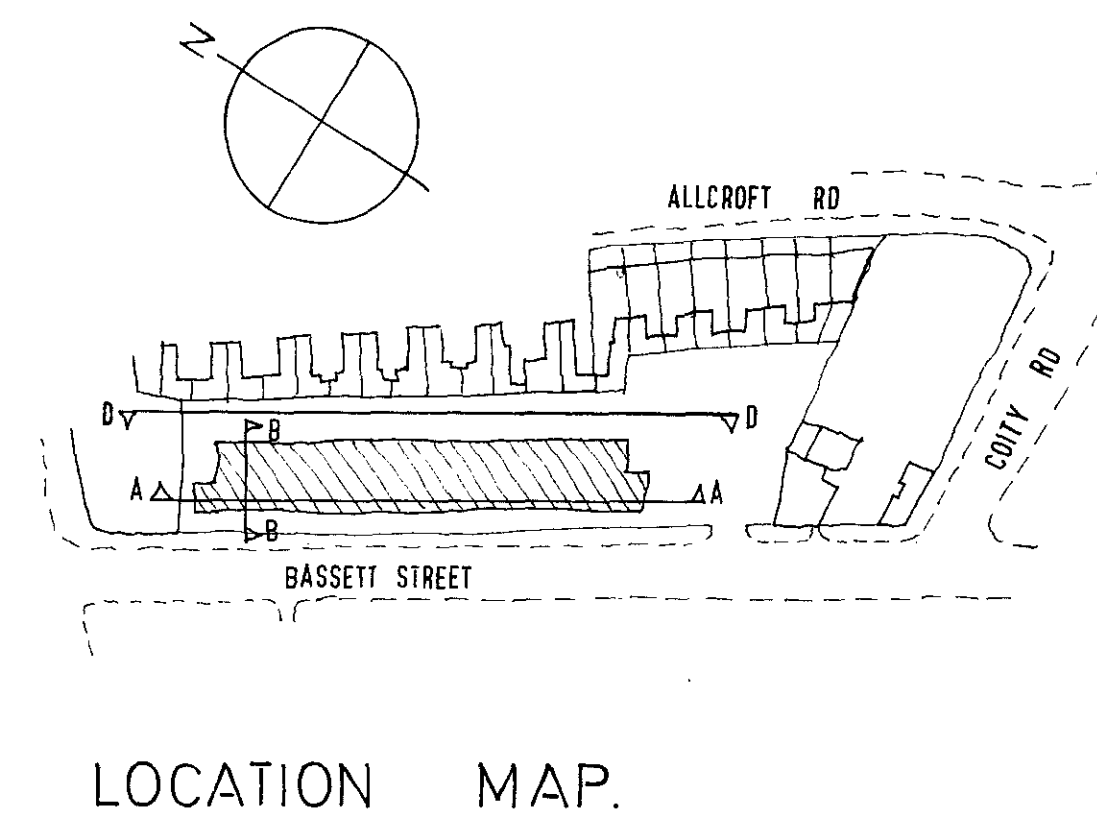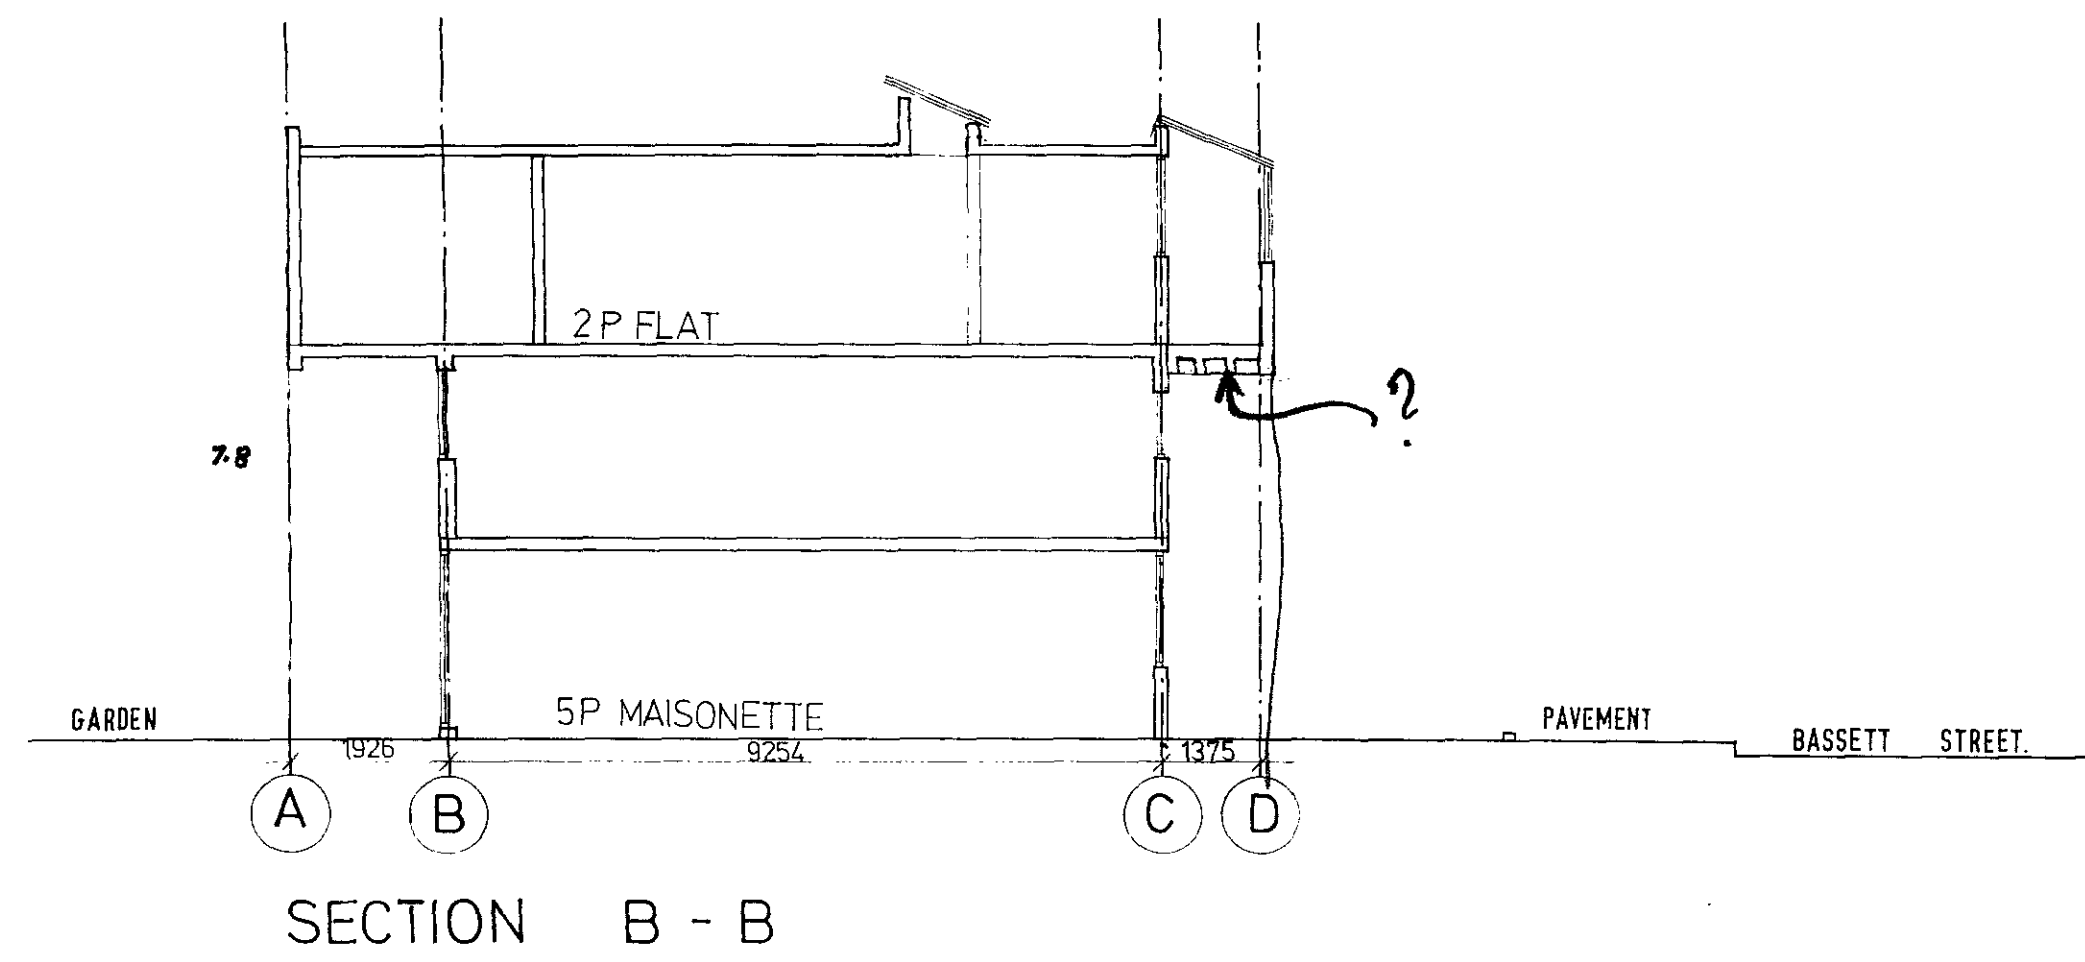

CTP/50/4X/A/19288

SITE SECTIONS		
Bassett Street Redevelopment		
London Borough of Camden		
SAG Cook ARIBA Director of Architecture		
Architects		
Castle Park Dean Ho		
6-10 Lexington St. London W1 01-734 224		
Date	11-9-73	Job No
Scale	1-100	O52
		Drawing No
		101A

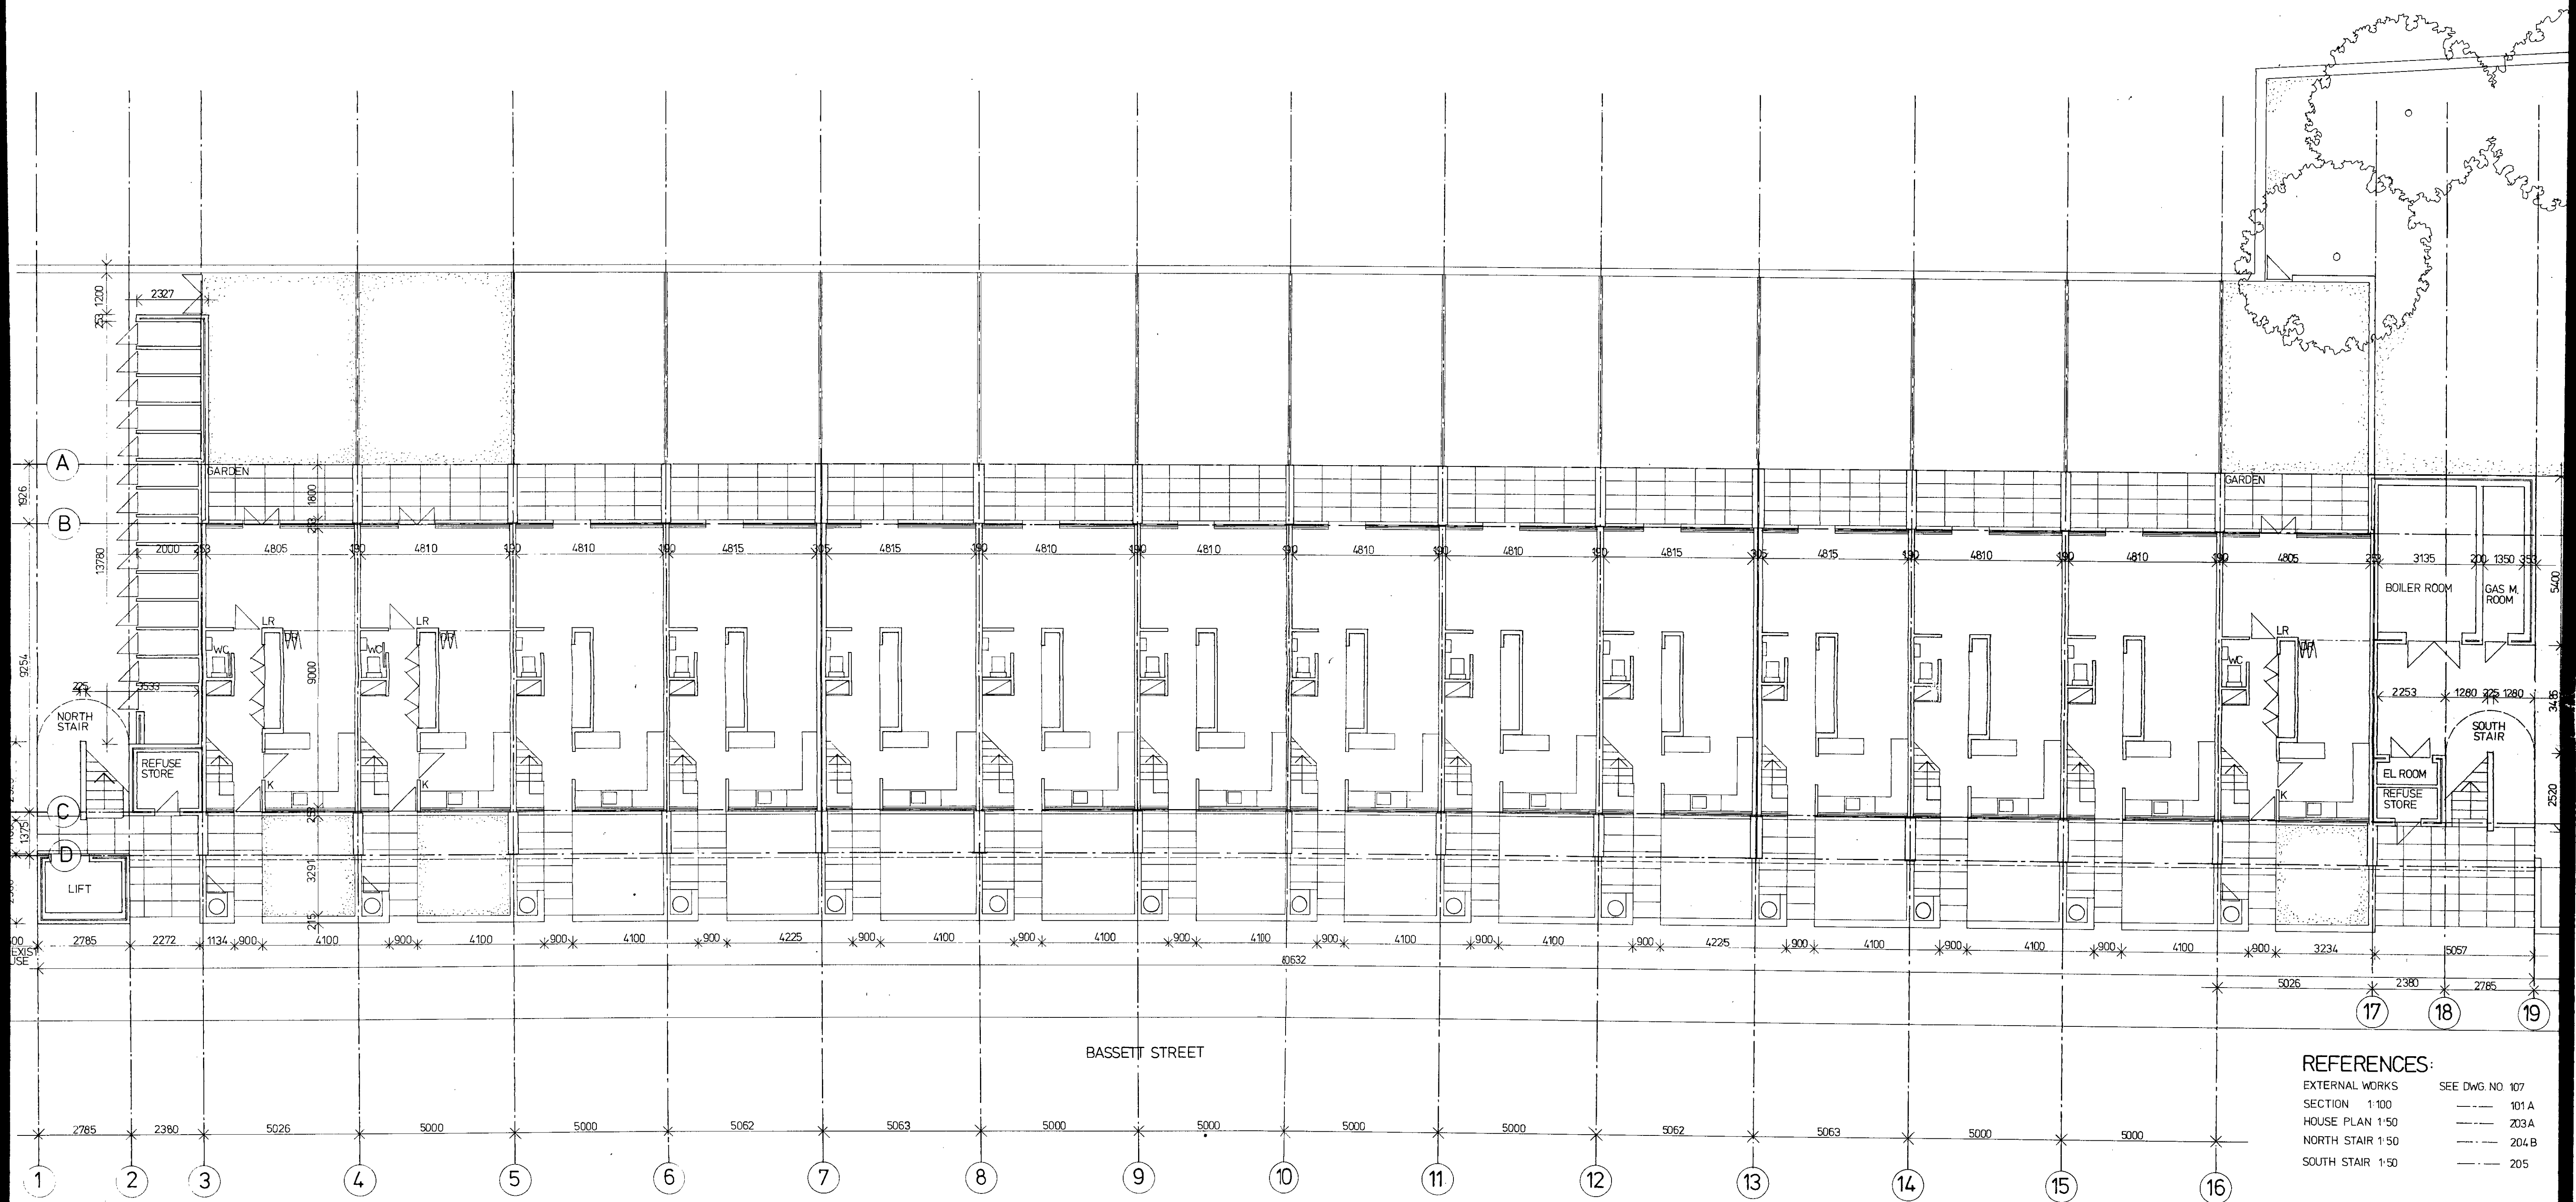


REFERENCES:
 EXTERNAL WORKS SEE DWG. NO. 107
 SECTION 1:100 101 A
 HOUSE PLAN 1:50 203 A
 NORTH STAIR 1:50 204 B
 SOUTH STAIR 1:50 205

CTP/90/4X/1/P288.

LOWER LEVEL OF
 MAISONETTE FLATS
 LEVEL 1 PLAN

Bassett Street Redevelopment
 London Borough of Camden
 SAG Cook ARIBA Director of Architecture
 Architects
Castle Park Dean Hook
 6-10 Lexington St London W1 01-734 2245
 Date 4.12.73 Job No. Drawing No.
 Scale 1:100 052 104A

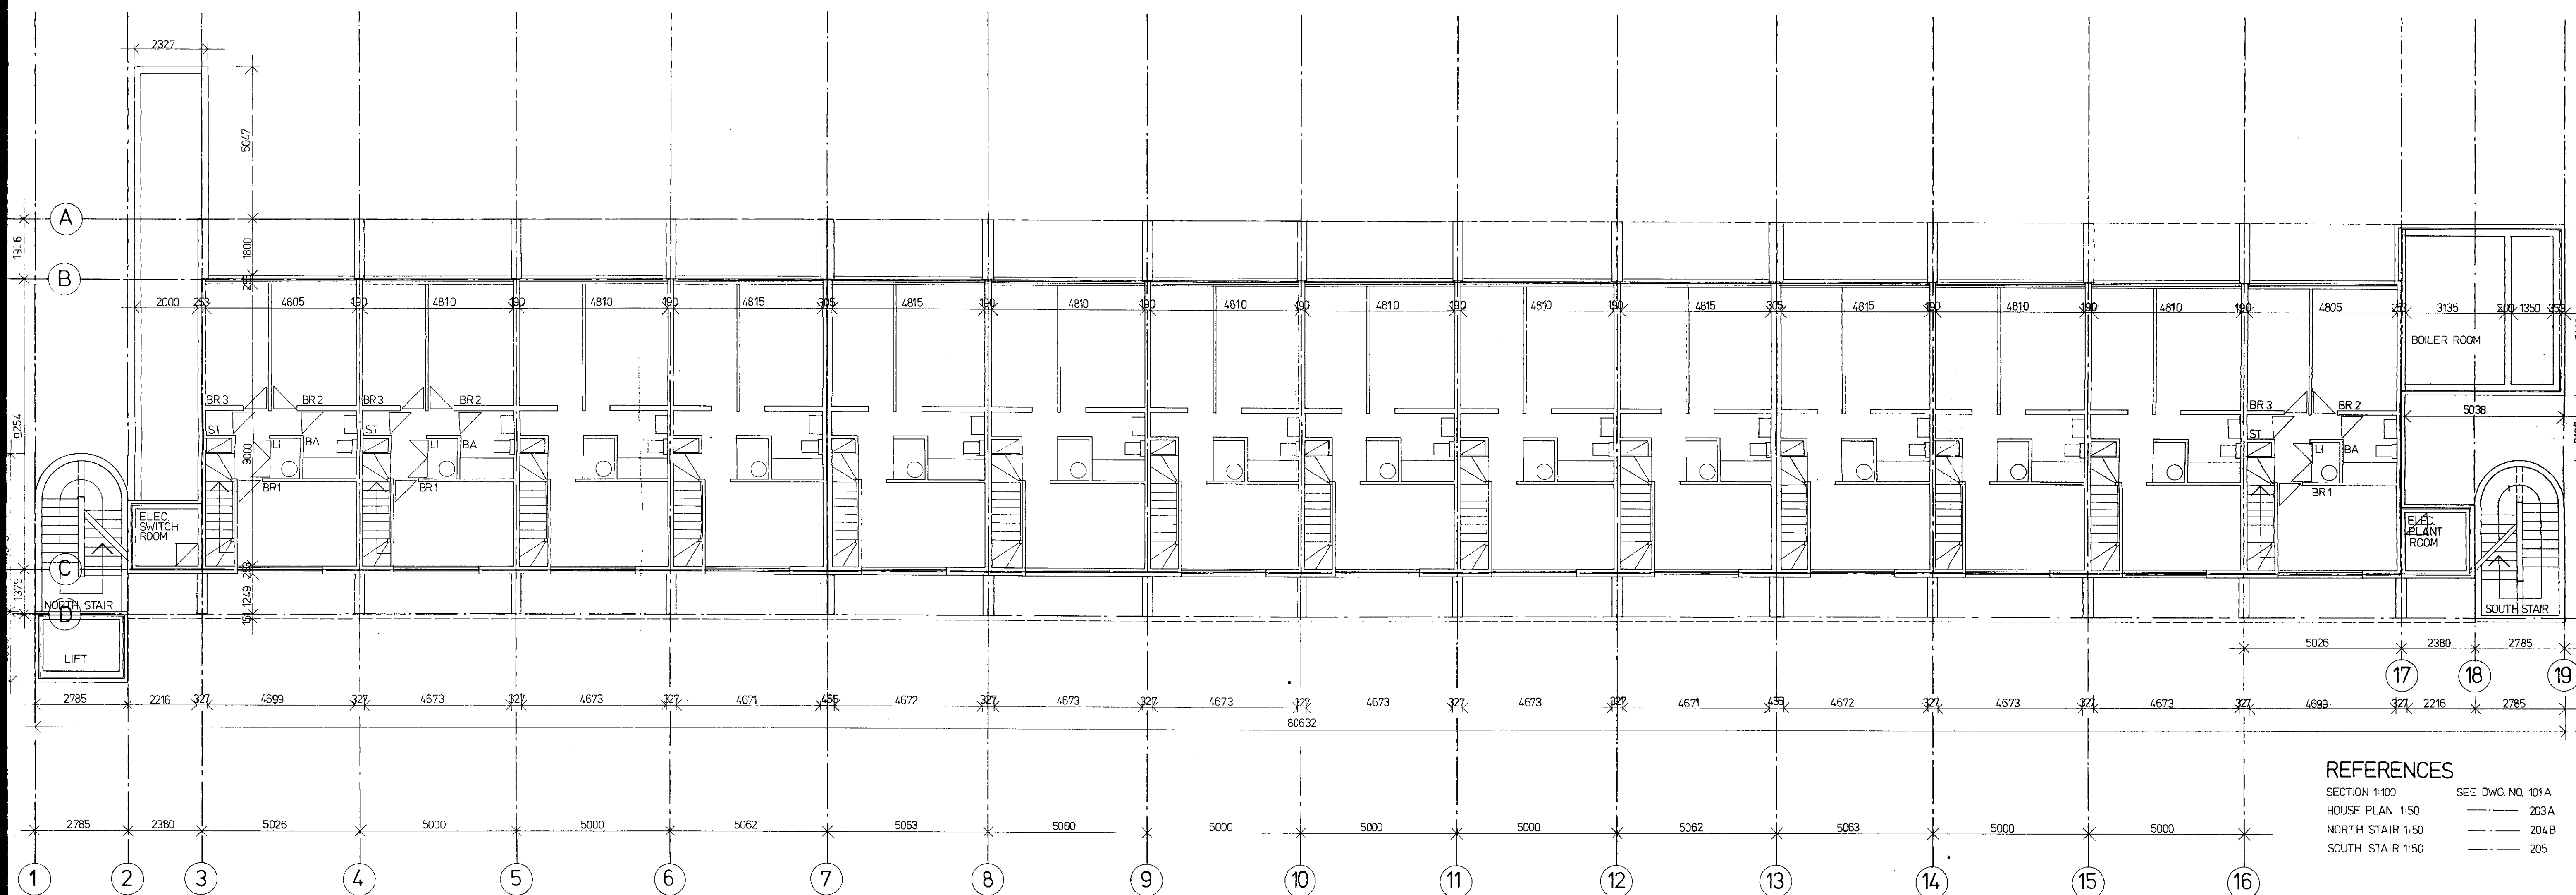

REFERENCES


SECTION 1:100 SEE DWG. NO. 101A
 HOUSE PLAN 1:50 203A
 NORTH STAIR 1:50 204B
 SOUTH STAIR 1:50 205

CTP/90/4X/A/19288.

UPPER LEVEL OF MAISONETTE LEVEL 2 PLAN

Bassett Street Redevelopment
 London Borough of Camden
 SAG Cook ARIBA Director of Architecture

Architects
Castle Park Dean Hook
 6-10 Lexington St London W1 01-734 2245
 Date 5.12.73 Job No 052 Drawing No. 105
 Scale 1:100

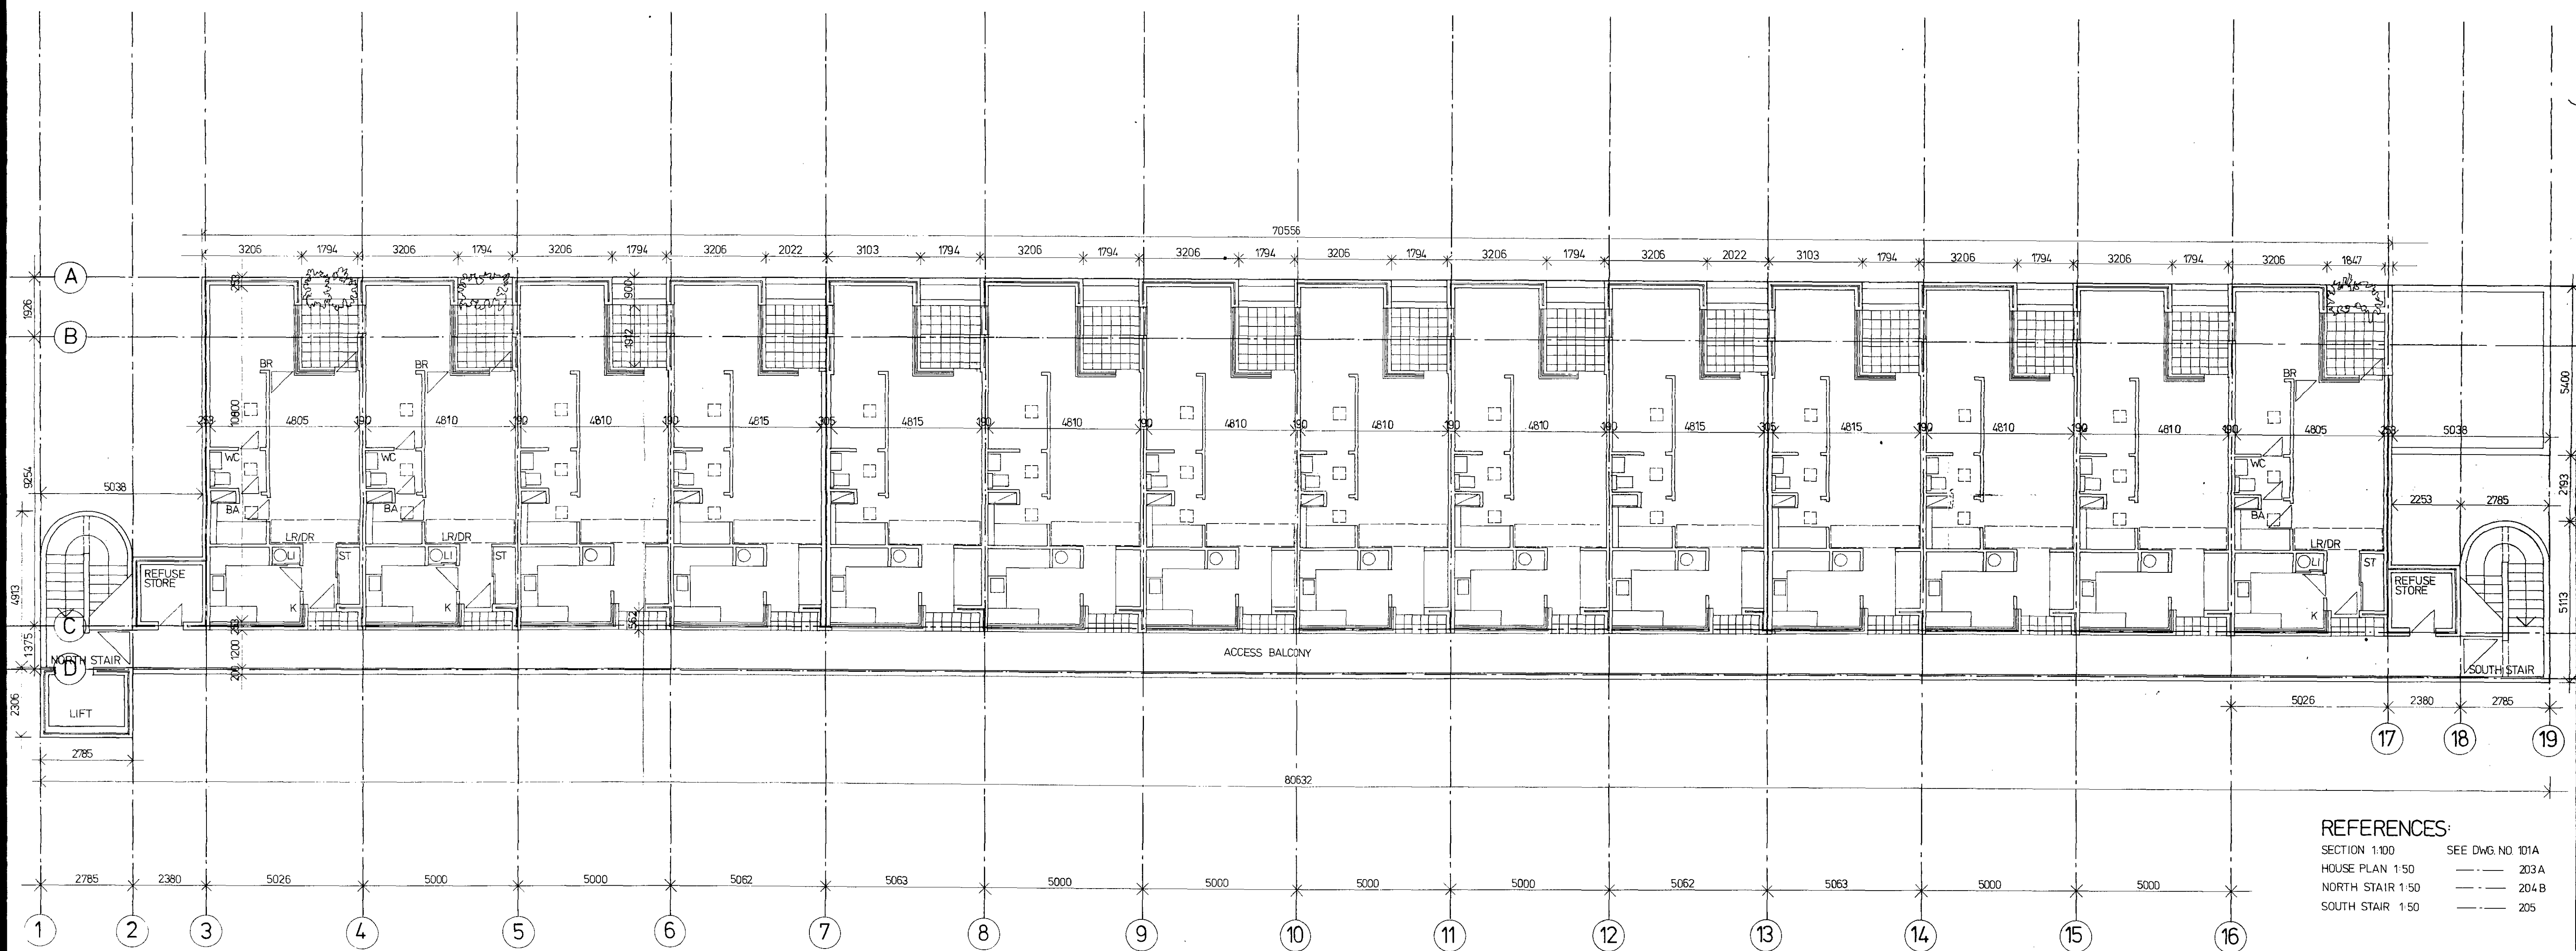


REFERENCES:
 SECTION 1:100 SEE DWG. NO. 101A
 HOUSE PLAN 1:50 ——— 203A
 NORTH STAIR 1:50 ——— 204B
 SOUTH STAIR 1:50 ——— 205


CTP/810/4X/A/19288.

2PERSON FLATS
 LEVEL 3 PLAN

Bassett Street Redevelopment
 London Borough of Camden
 SAG Cook ARIBA Director of Architecture
 Architects
Castle Park Dean Hook
 6-10 Lexington St London W1 01-734 2245
 Date 6.12.73 Job No 052 Drawing No. 106
 Scale 1:100

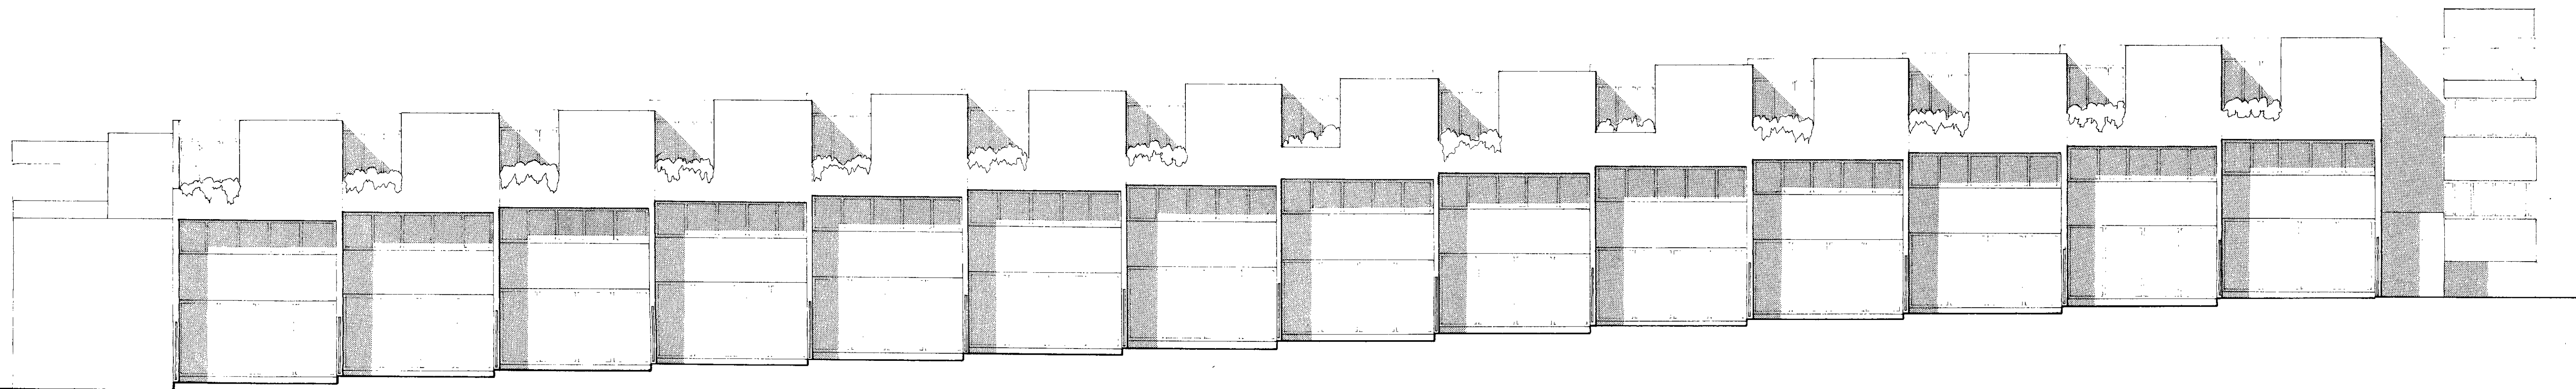

EAST

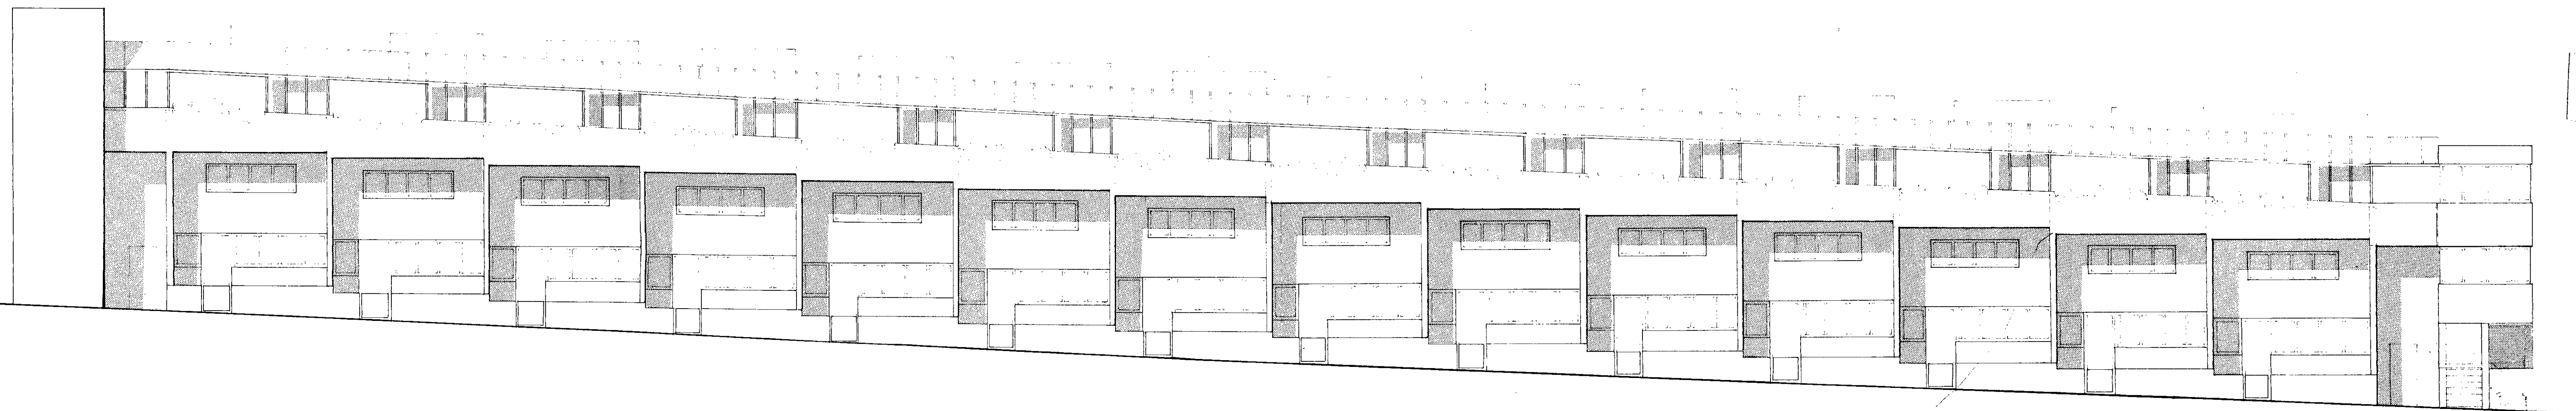

WEST

J10 4X/A 19288

ELEVATIONS

BASSETT STREET REDEVELOPMENT

Architects
Castle Park Dean Hood
 6-10 Lexington St London W1 01-734 224
 Date NOV 73 Job No 052 Drawing No 102 A
 Scale 1:100


ALLCROFT ROAD

QUEENS CRESCENT

CITY ROAD

BASSETT STREET

910/4X/A/19288.

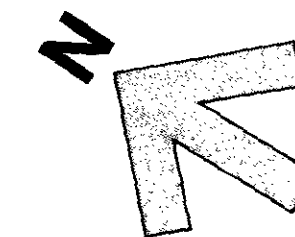

EXTERNAL WORKS

Bassett Street Redevelopment
London Borough of Camden
SAG Cook ARIBA Director of Architecture
Architects
Castle Park Dean Hook
6-10 Lexington St London W1 01-734 2245
Date 14.2.74 Job No. Drawing No.