


Figured dimensions only are to be taken from this drawing. All dimensions to be checked on site before any work is put in hand. If in doubt please ask.

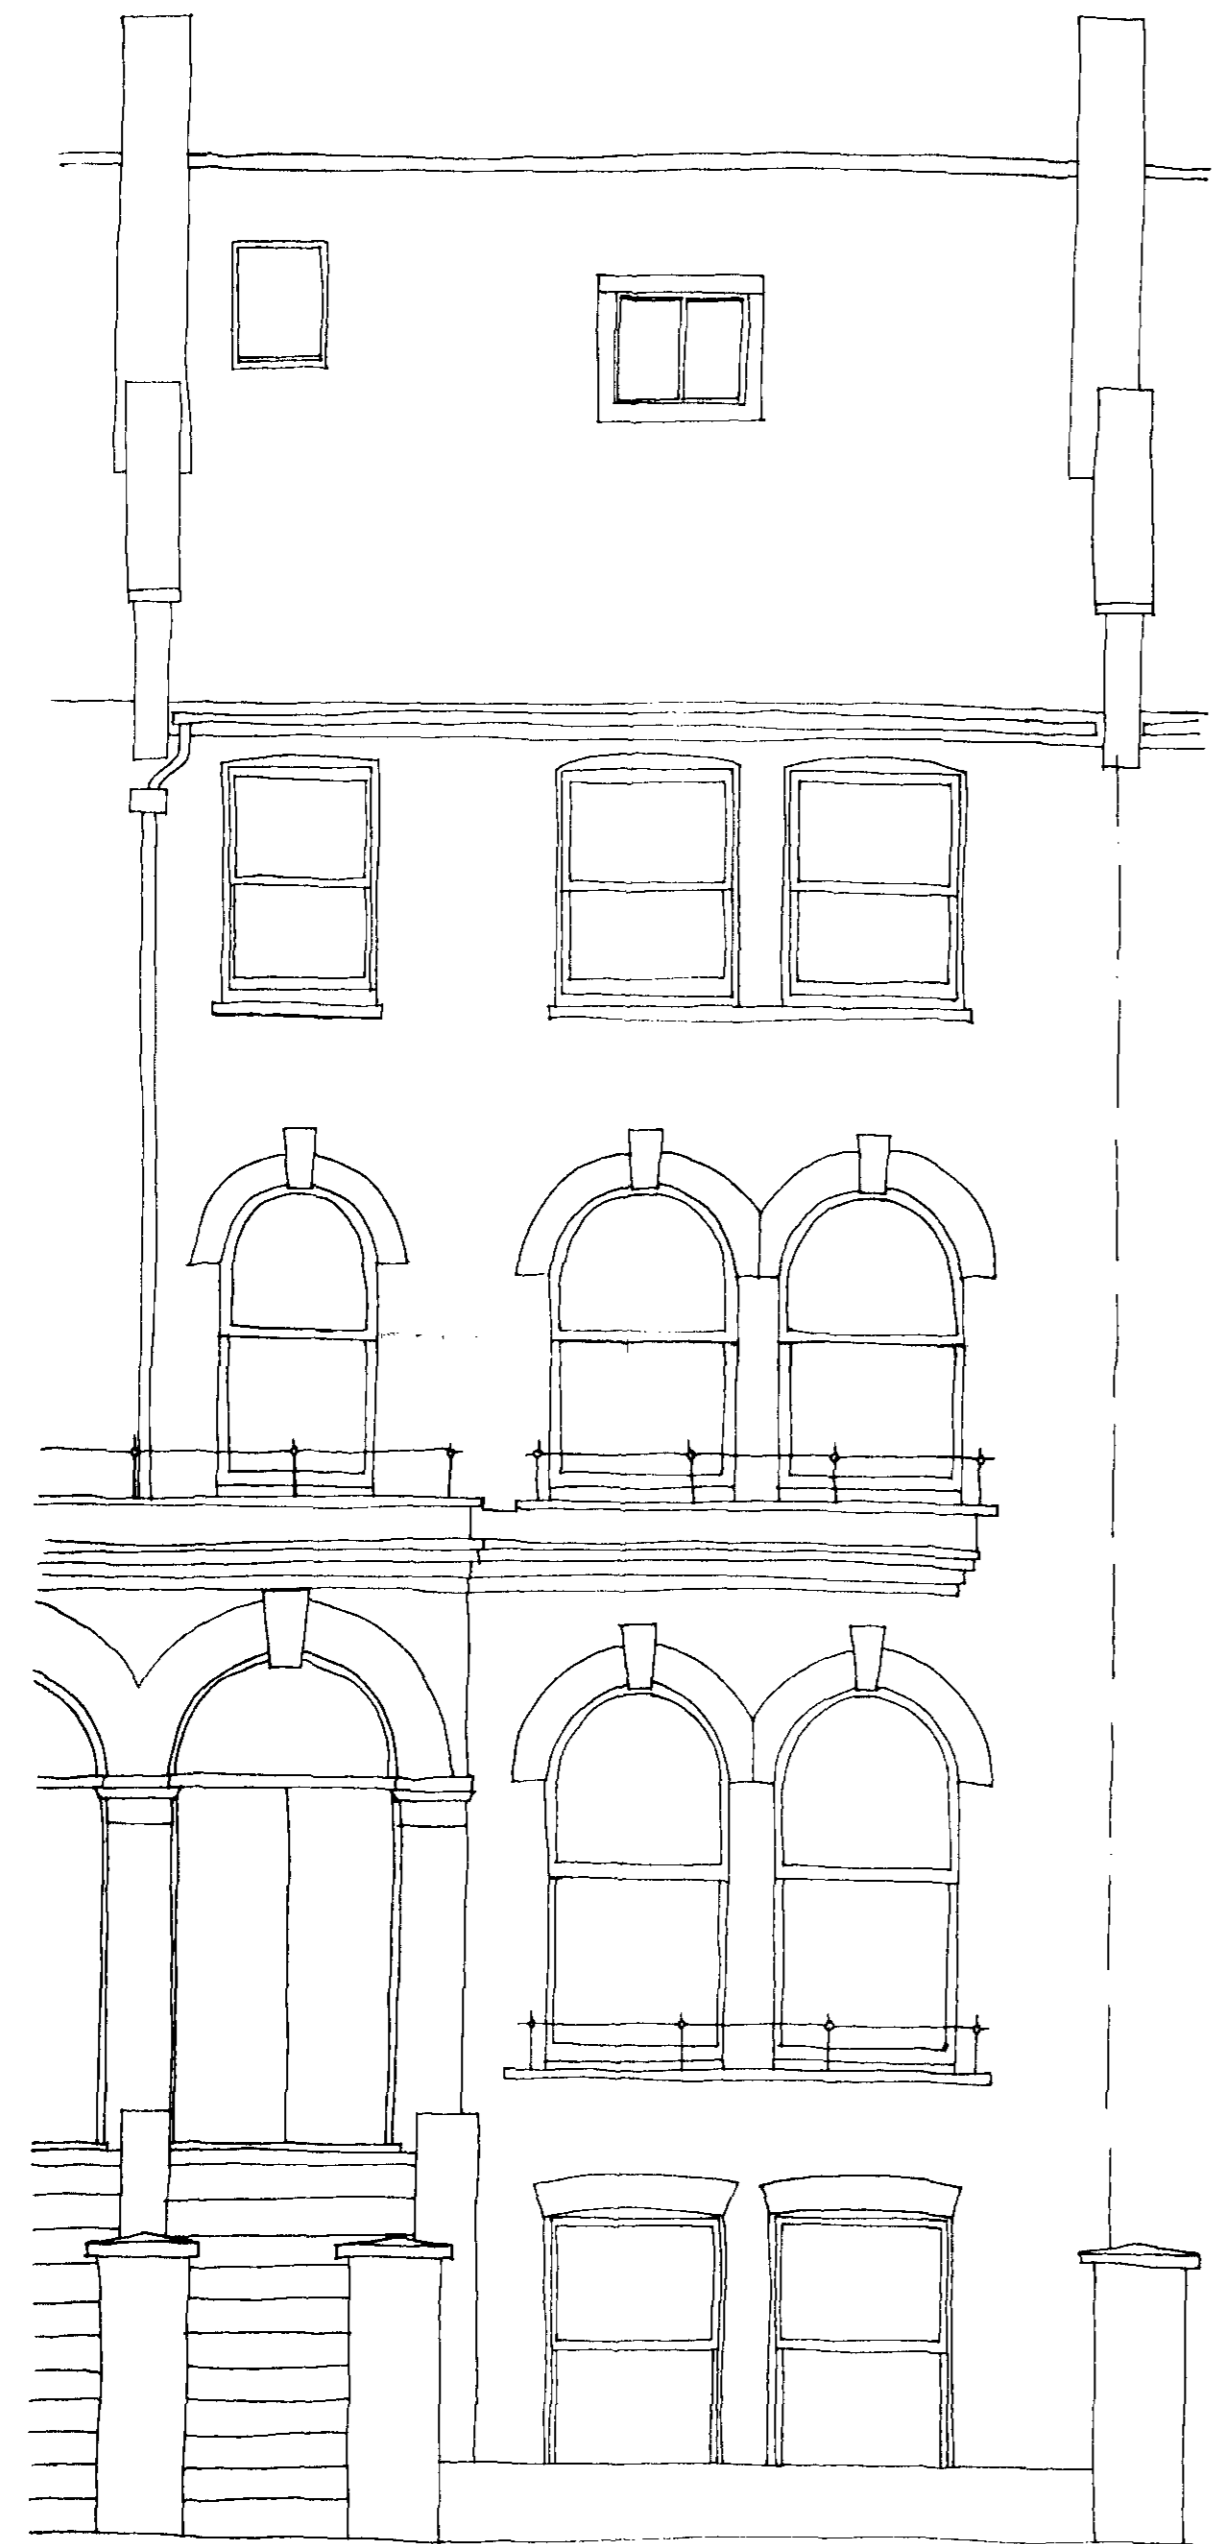

FRONT ELEVATION



REAR ELEVATION

ARTHURELL & KIRKLAND
Chartered Architects
No 1 Greenhill Rents
London EC1M 6BN
01 608 1116

Project
31 SOUTH VILLAS
LONDON NW1.





Drawing Title
PLANNING APPROVED
ELEVATIONS

Scale	Drawn	Date
1.50	■	15.8.86

Job no.	Drawing no.	Revision
289	■ 06	■

128601581

Figured dimensions only are to be taken from this drawing. All dimensions to be checked on site before any work is put in hand. If in doubt please ask.

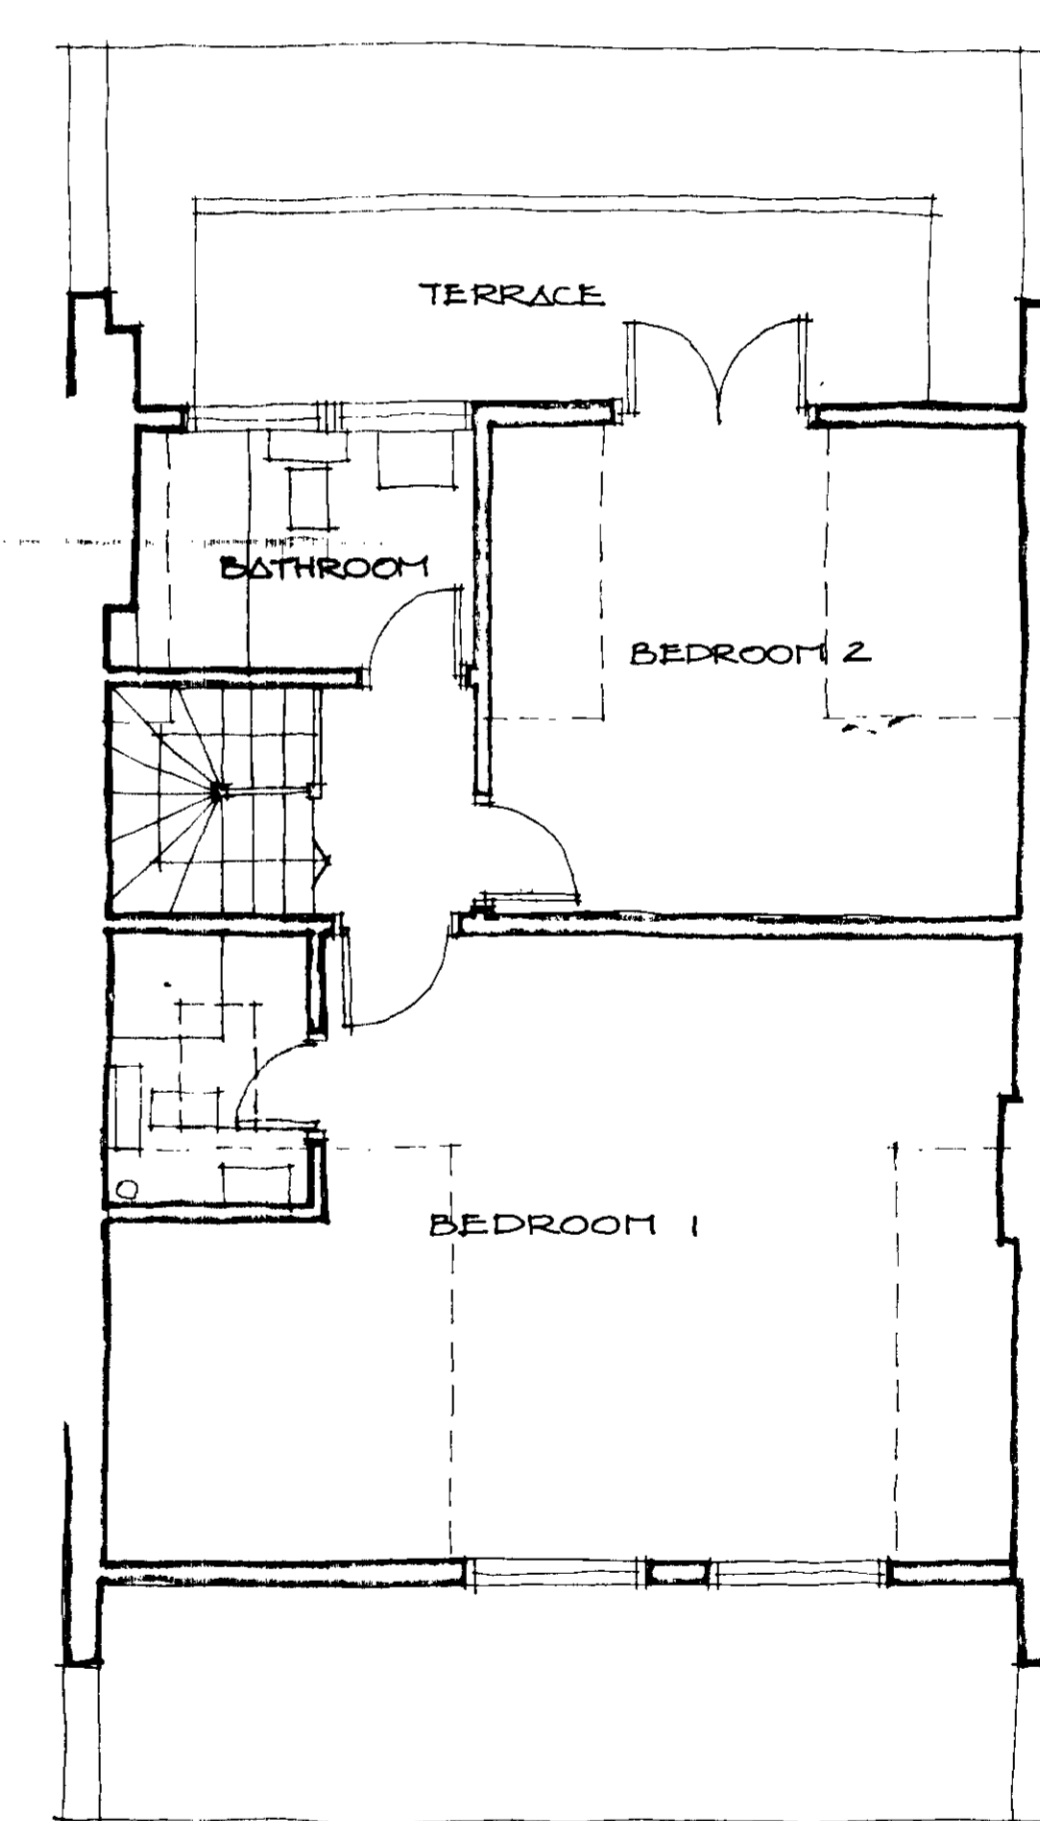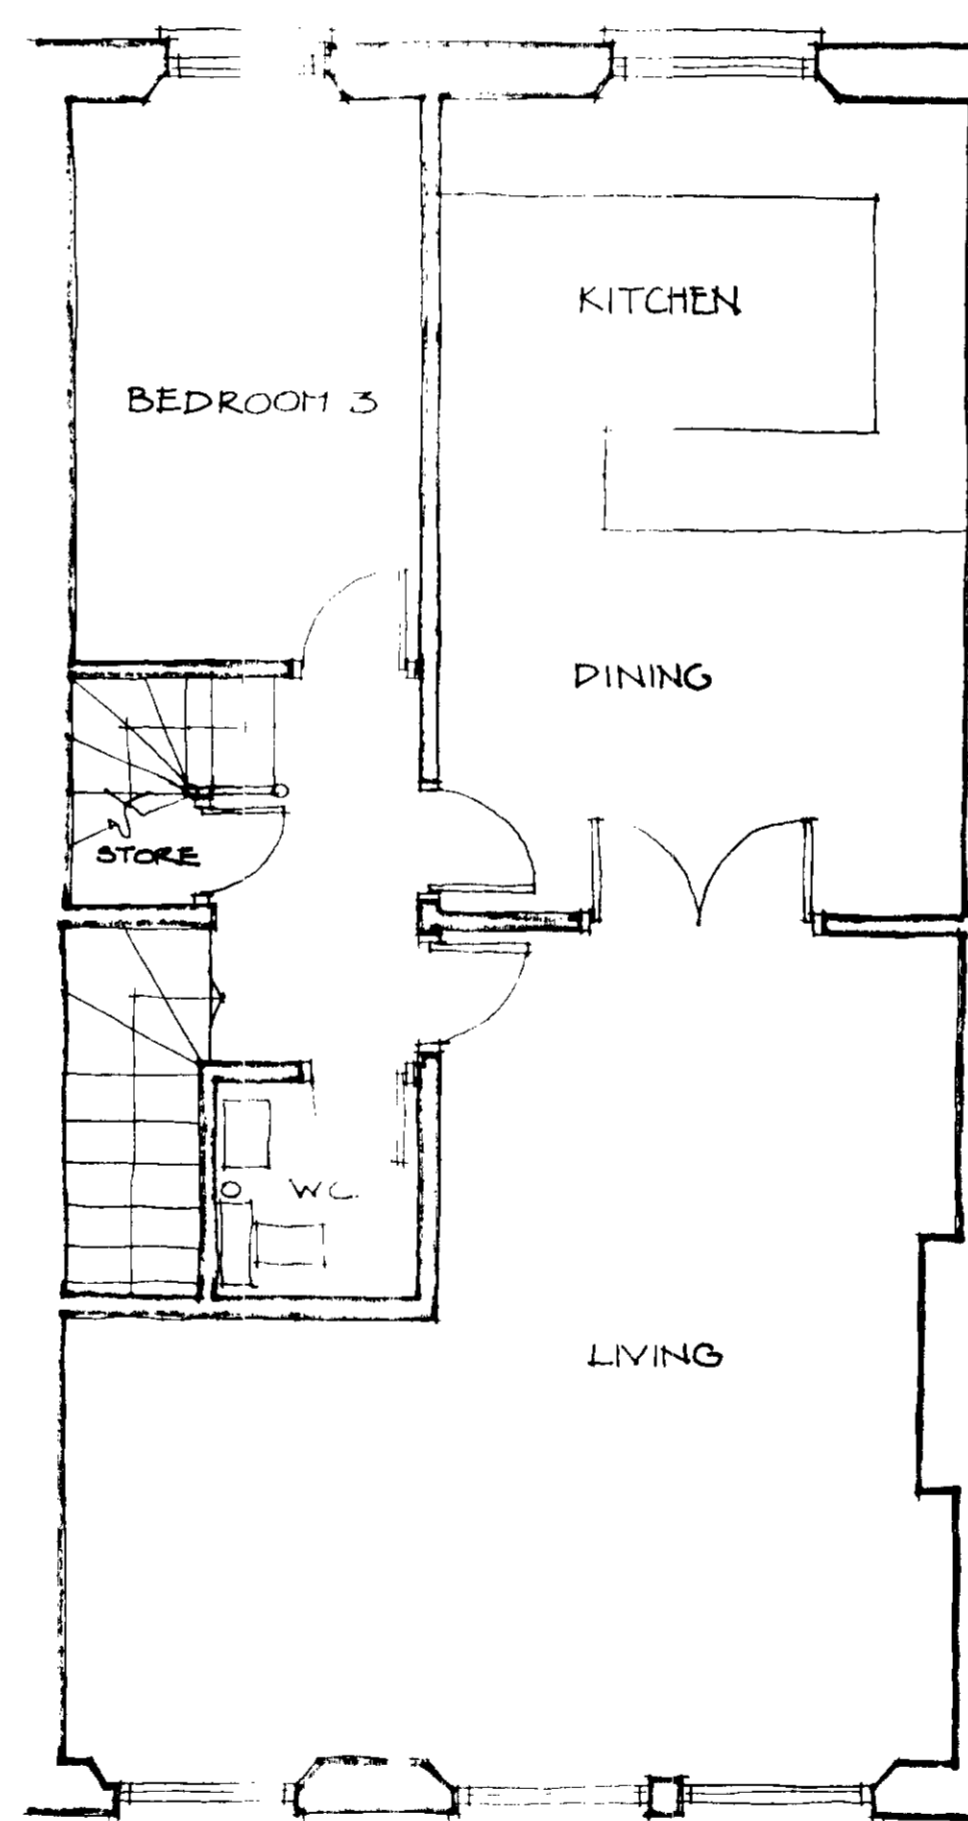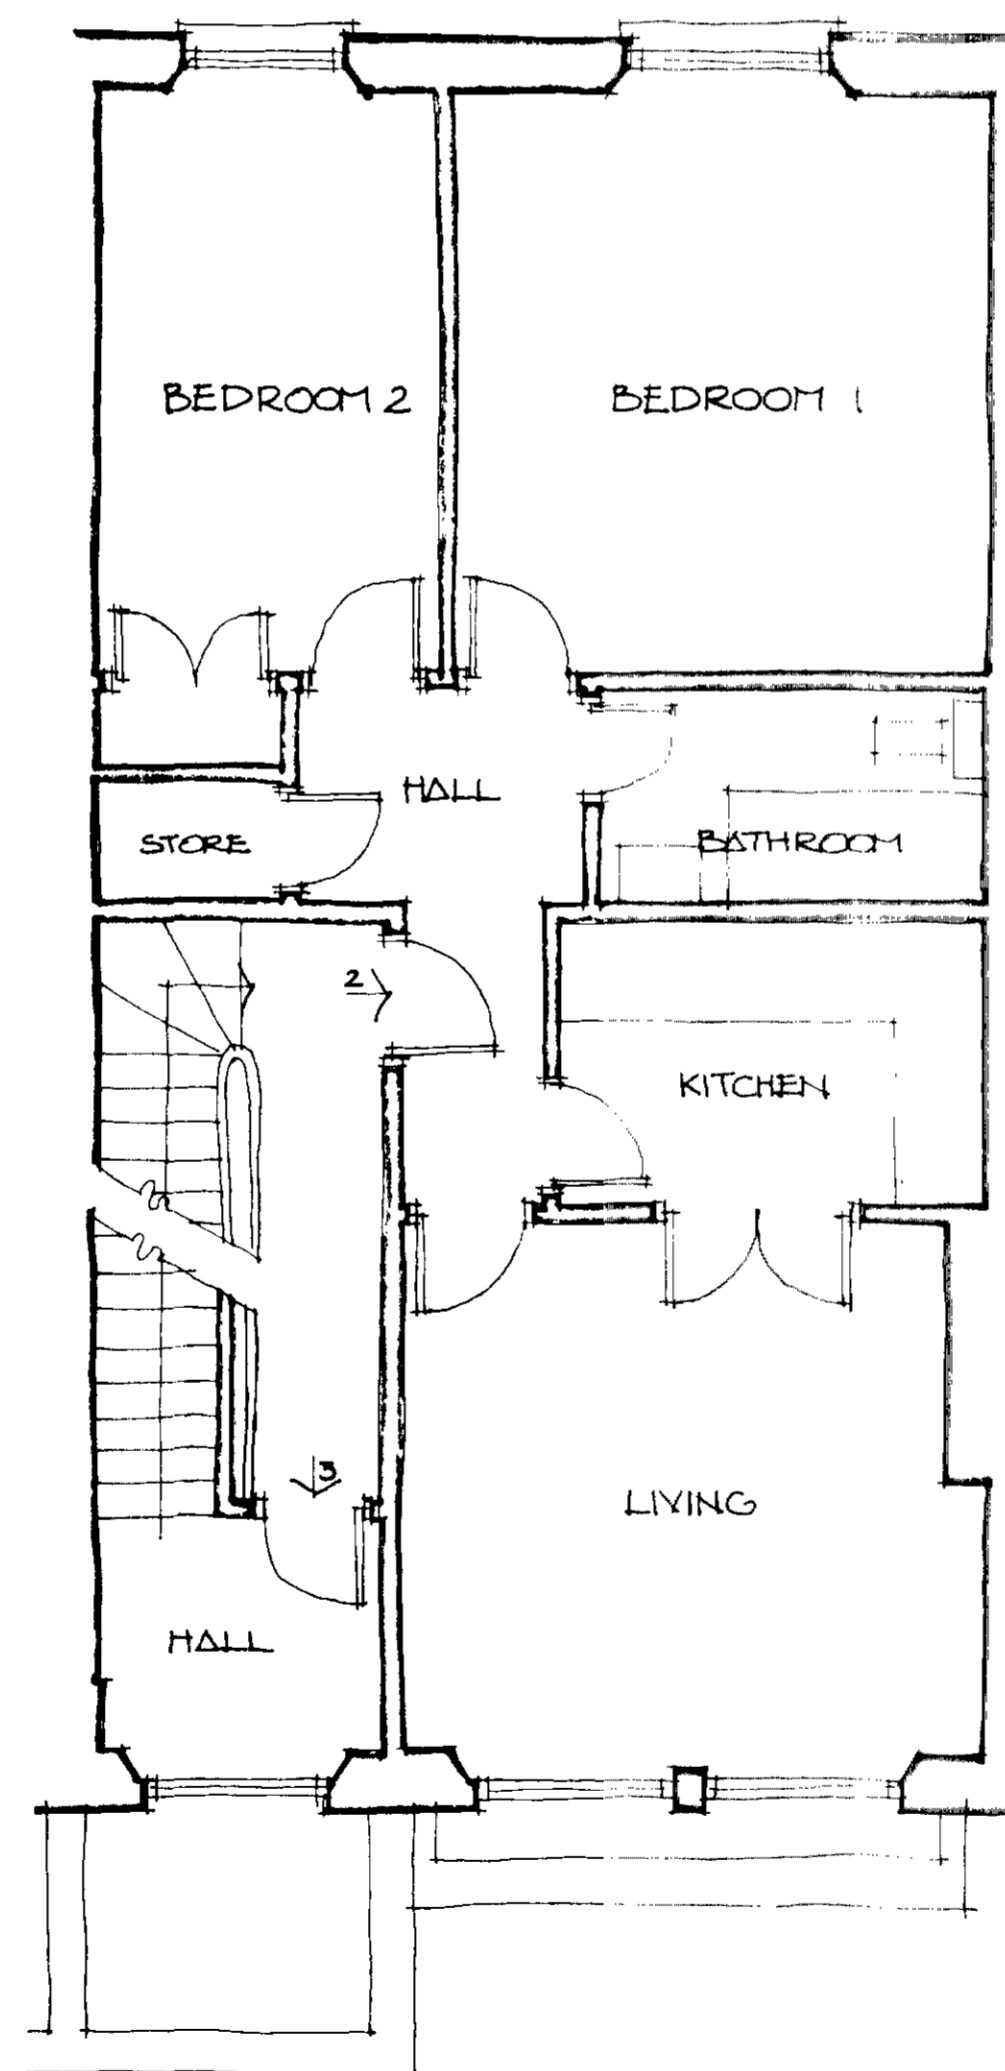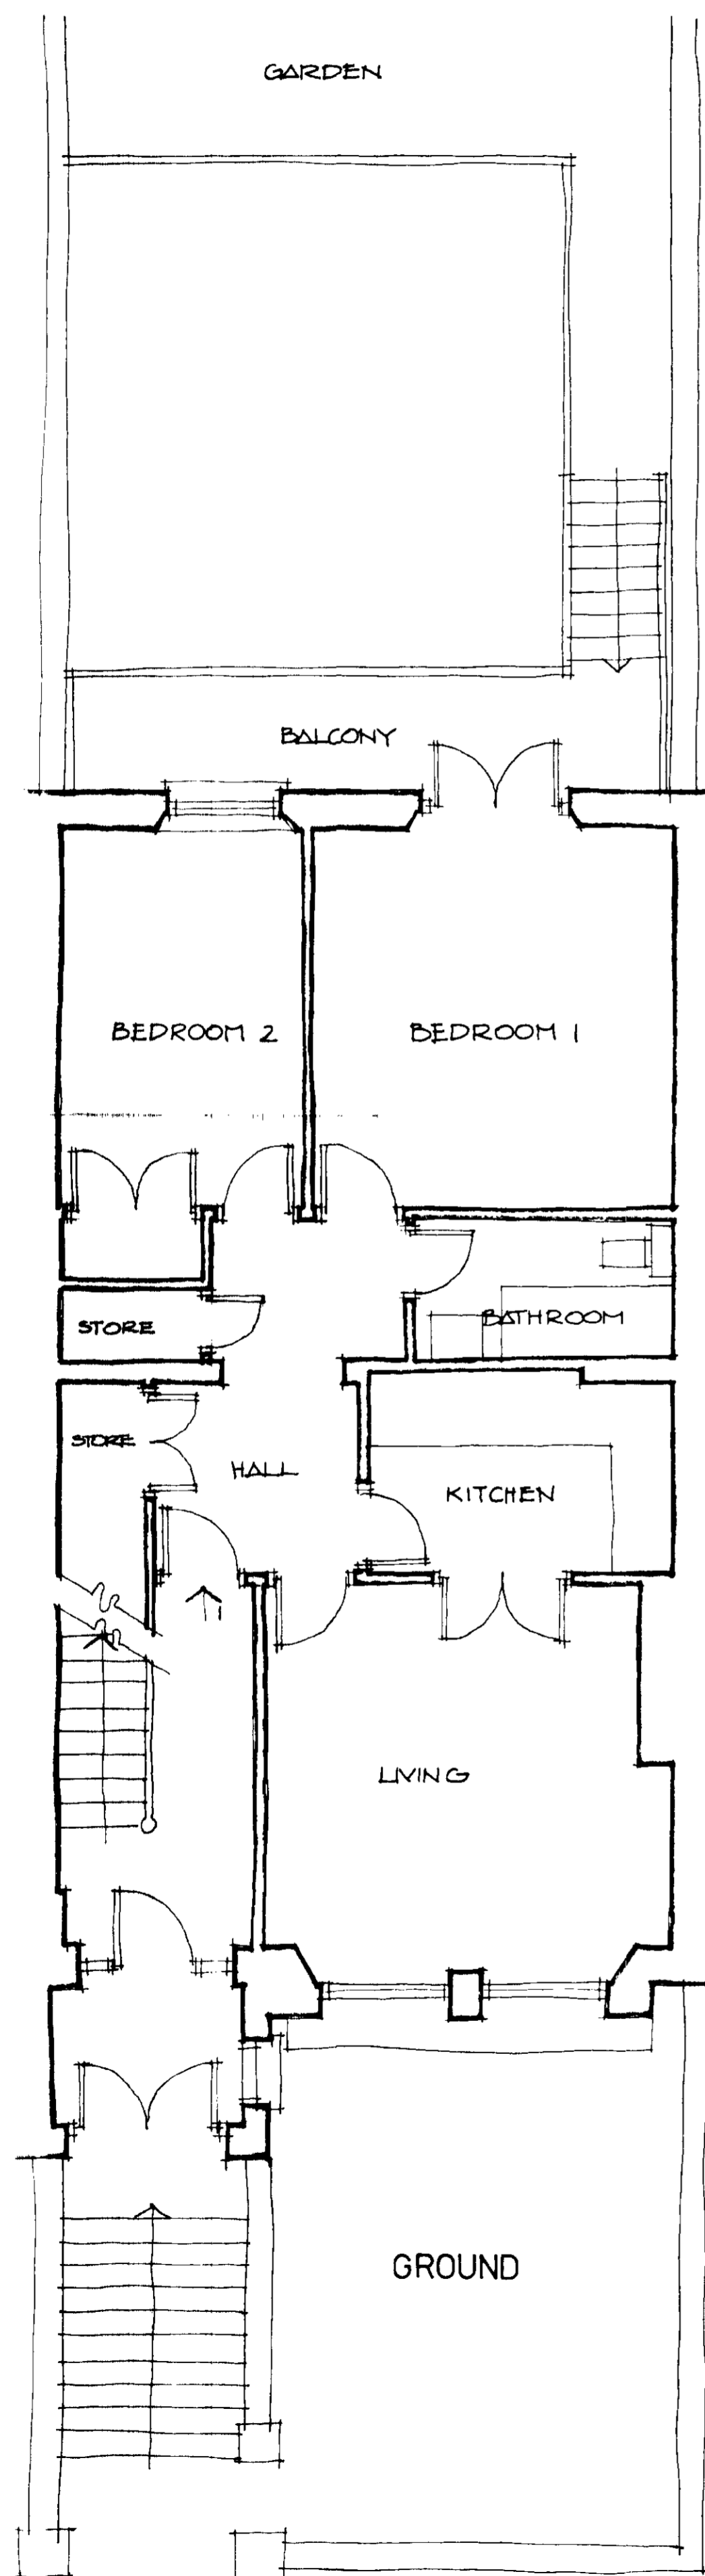

LONDON BOROUGH OF CAMBORN
TOWN AND COUNTRY PLANNING ACTS
12 NOV 1986
PLANS APPROVED
ON BEHALF OF THE COUNCIL
1601581

ARTHURELL & KIRKLAND
Chartered Architects
No 1 Greenhill Rents
London EC1M 6BN
01 608 1118


Project
31 SOUTH VILLAS
LONDON NW1

Drawing Title
PROPOSED PLANS

Scale	Drawn	Date
1 50		14 8 86

Job no.	Drawing no.	Revision
289	03	


Figured dimensions only are to be taken from this drawing. All dimensions to be checked on site before any work is put in hand. If in doubt please ask.

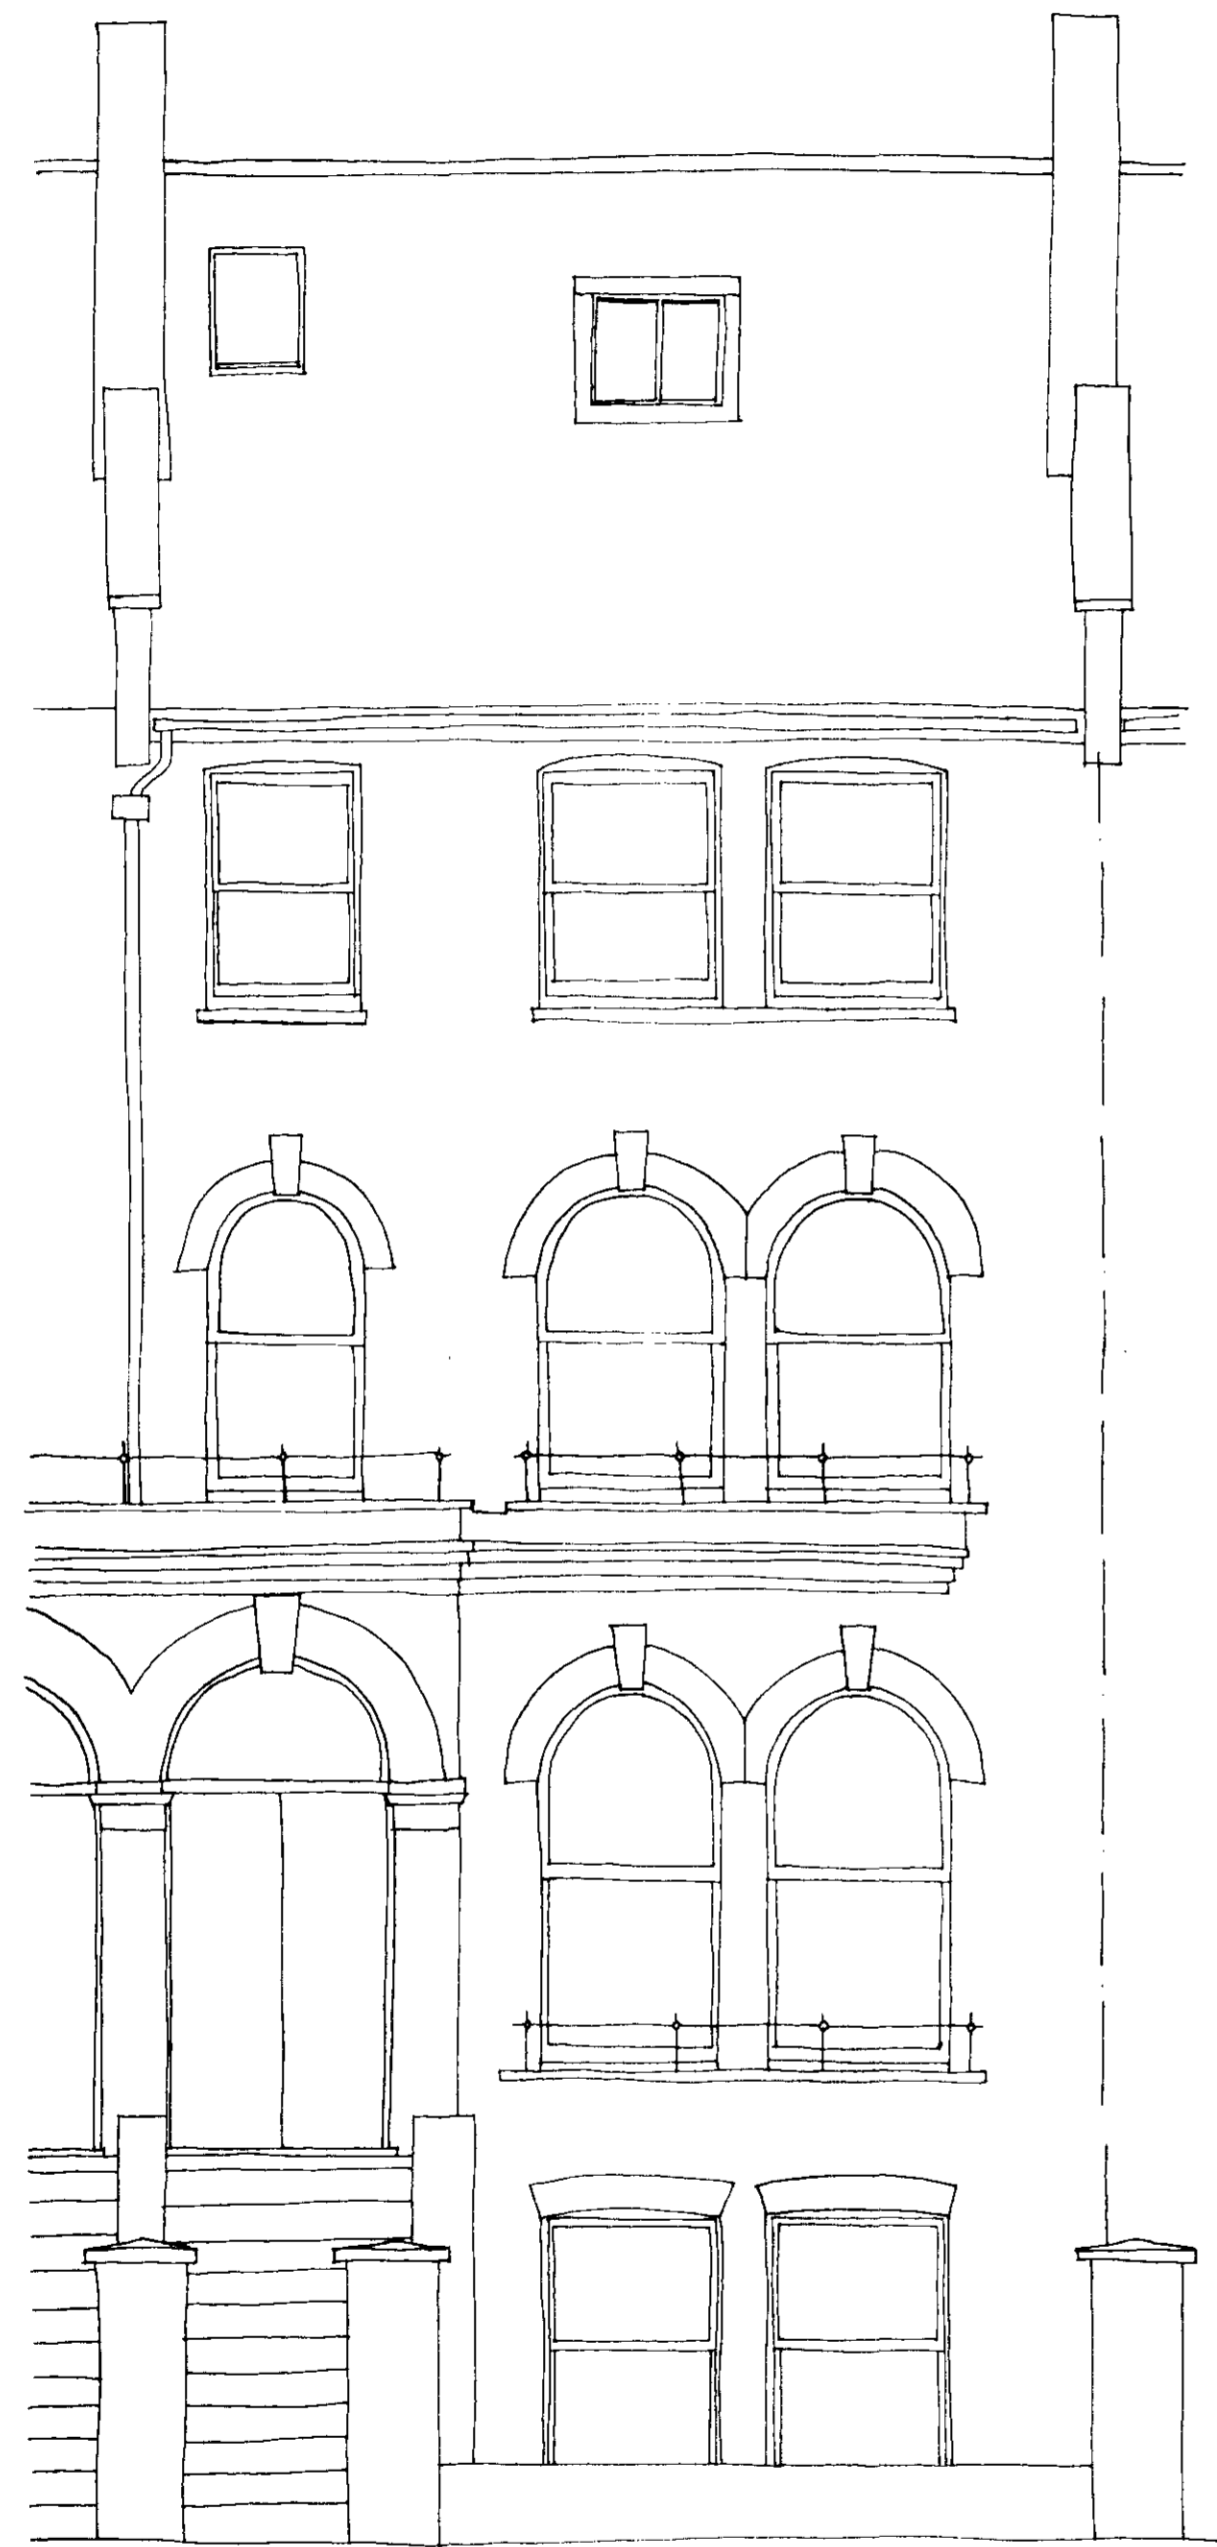

FRONT ELEVATION



REAR ELEVATION

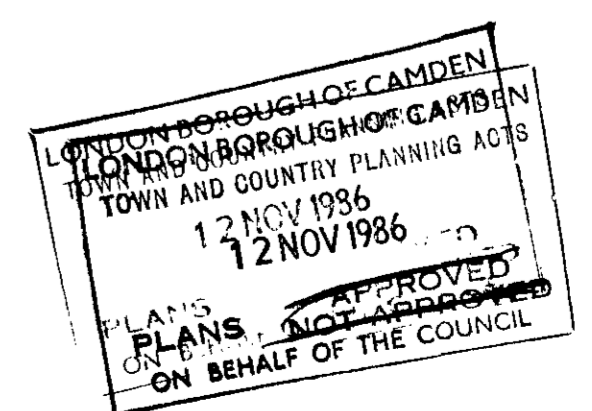

ARTHURELL & KIRKLAND
Chartered Architects
No 1 Greenhill Rents
London EC1M 6BN
01 608 1118


Project
31 SOUTH VILLAS
LONDON NW1.

Drawing Title
PLANNING APPROVED
ELEVATIONS

Scale	Drawn	Date
1.50		15.8.86

Job no.	Drawing no.	Revision
289	06	

Figured dimensions only are to be taken from this drawing. All dimensions to be checked on site before any work is put in hand. If in doubt please ask.

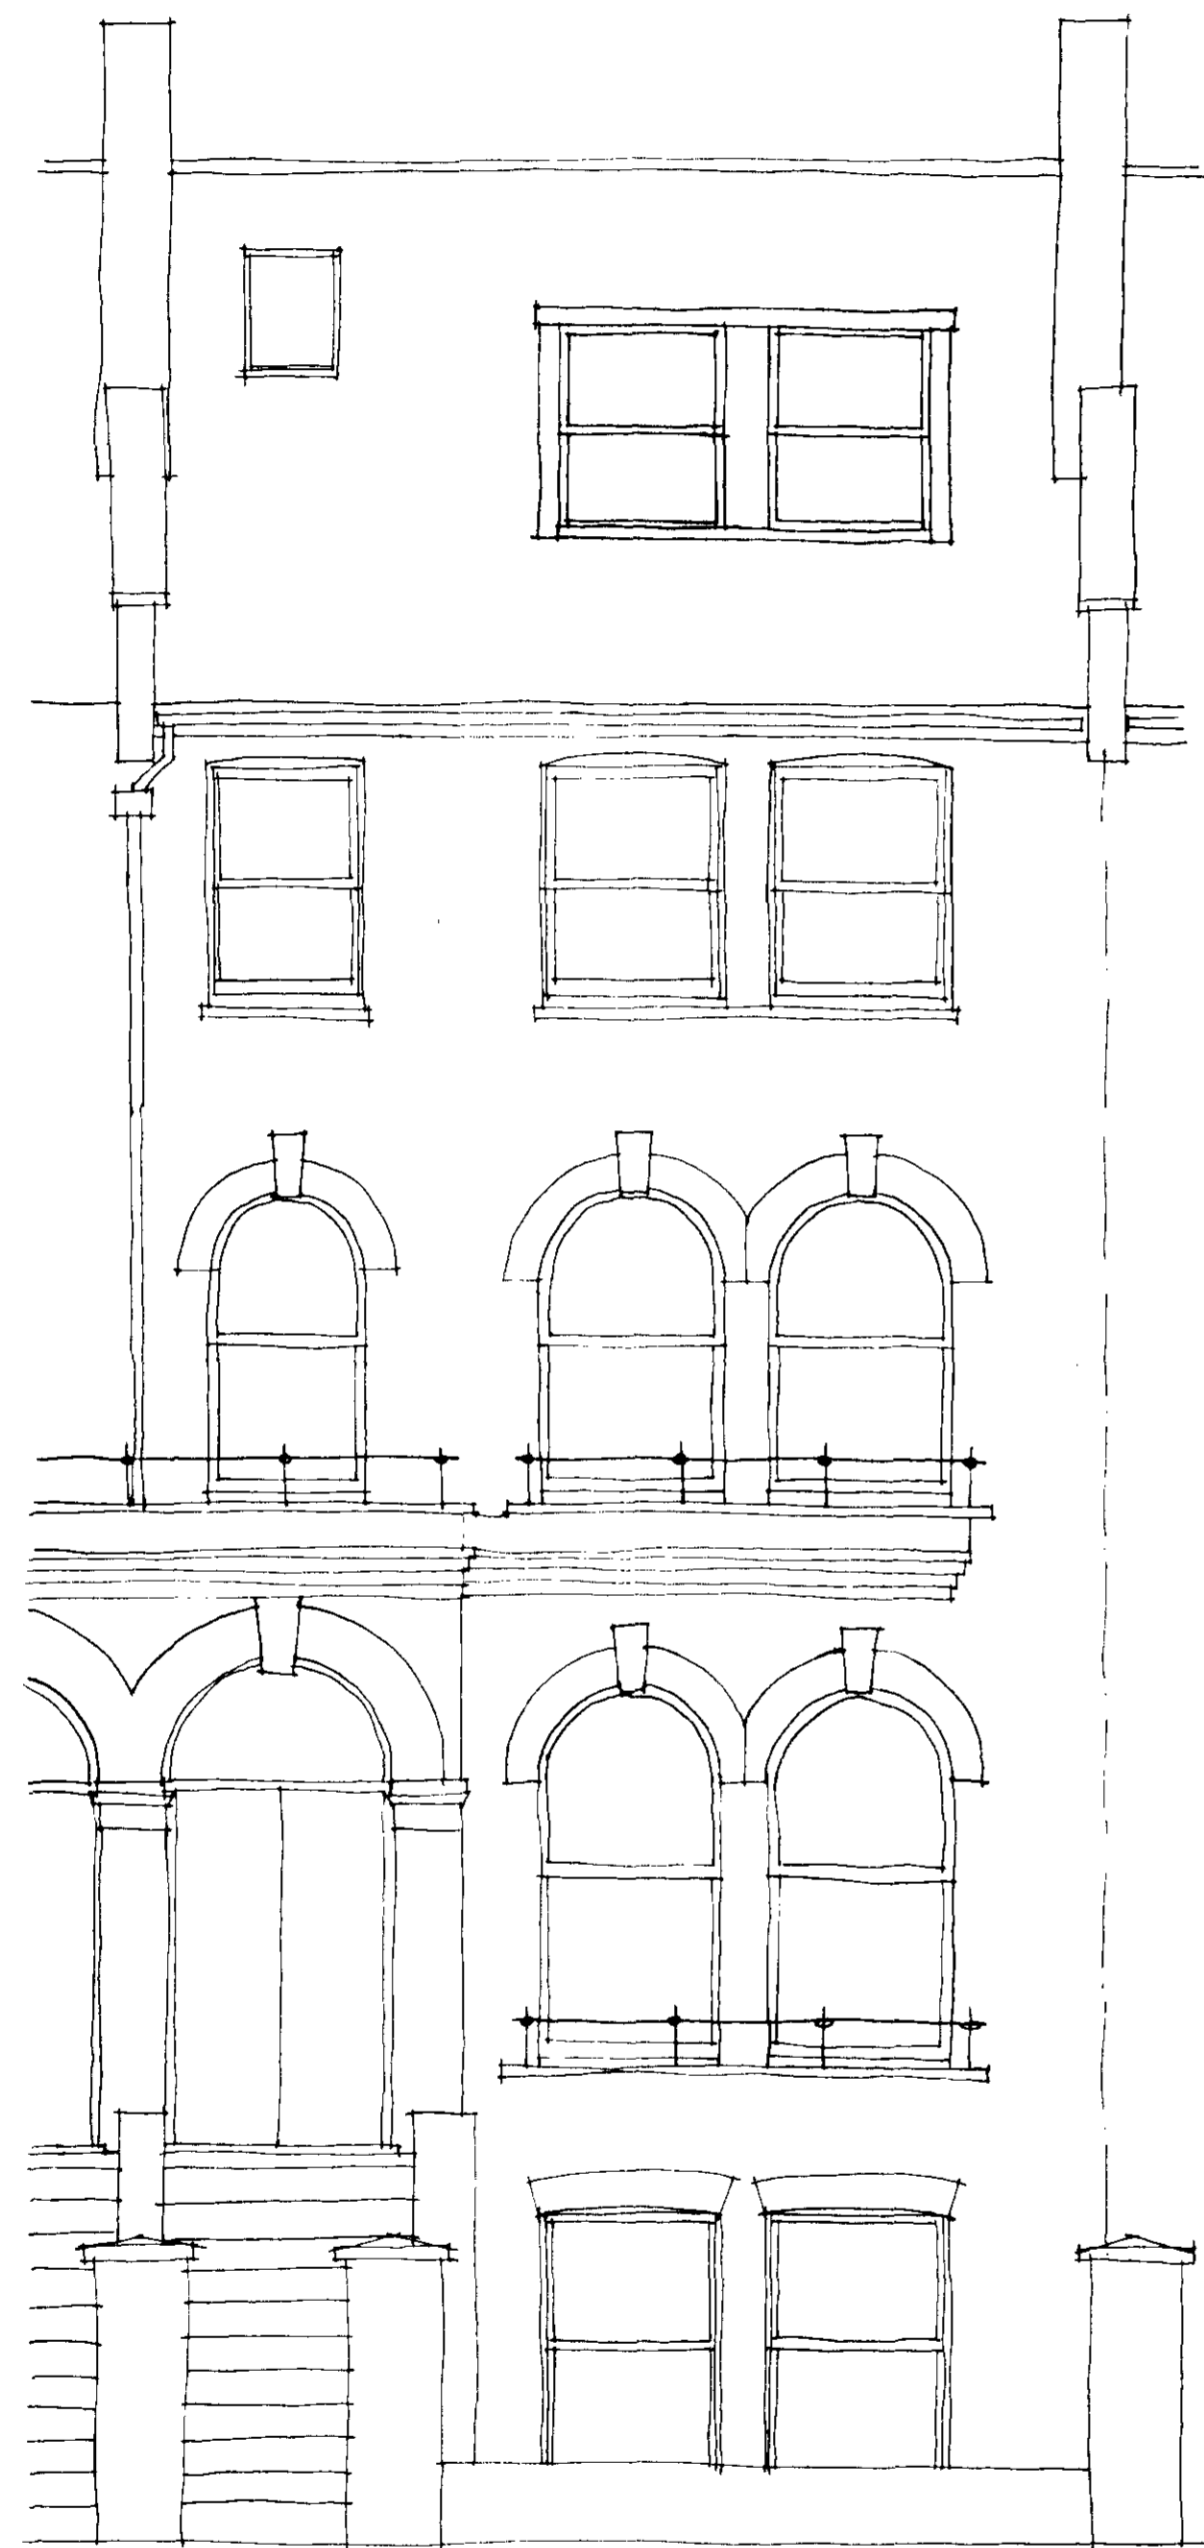

FRONT ELEVATION



REAR ELEVATION

REV A CORNERS REVISED
14.8.86

ARTHURELL & KIRKLAND
Chartered Architects


No 1 Greenhill Rents
London EC1M 6BN
01 608 1118

Project
31 SOUTH VILLAS
LONDON NW1

Drawing Title
ELEVATIONS AS PROPOSED



Scale	Drawn	Date
1:50		15 7 86

Job no.	Drawing no.	Revision
289	02	2

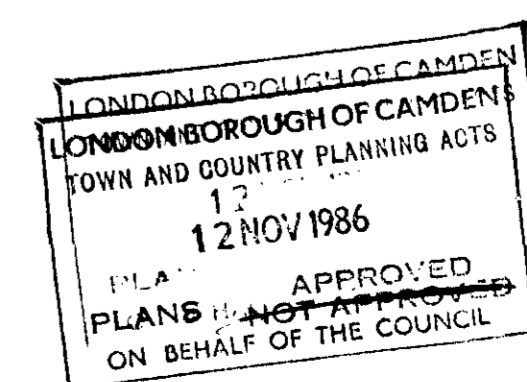


1581

6/13/15/120

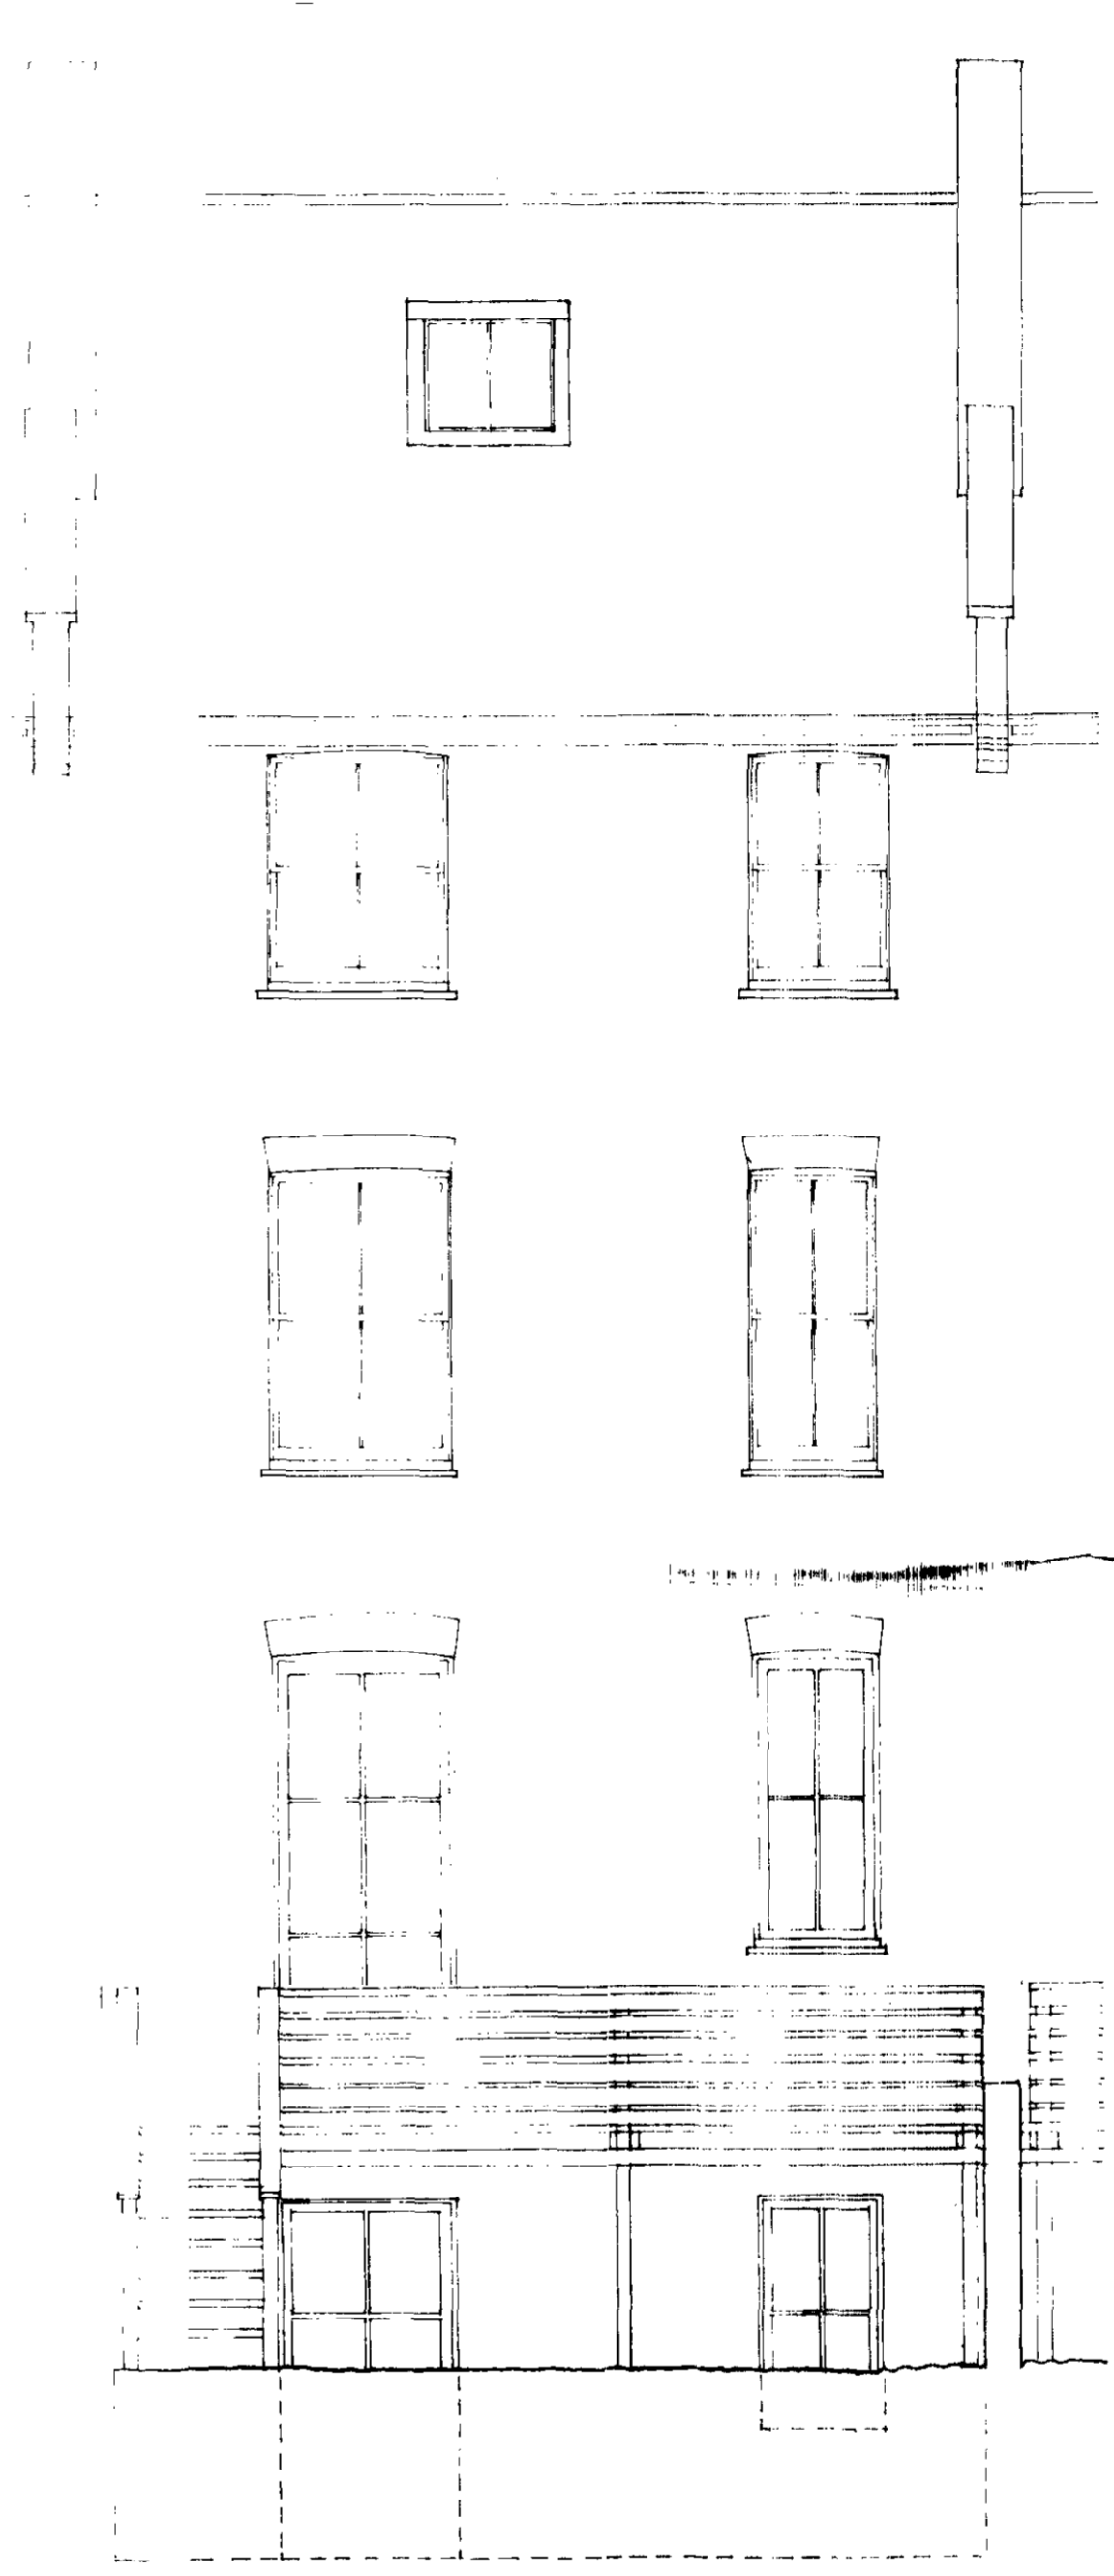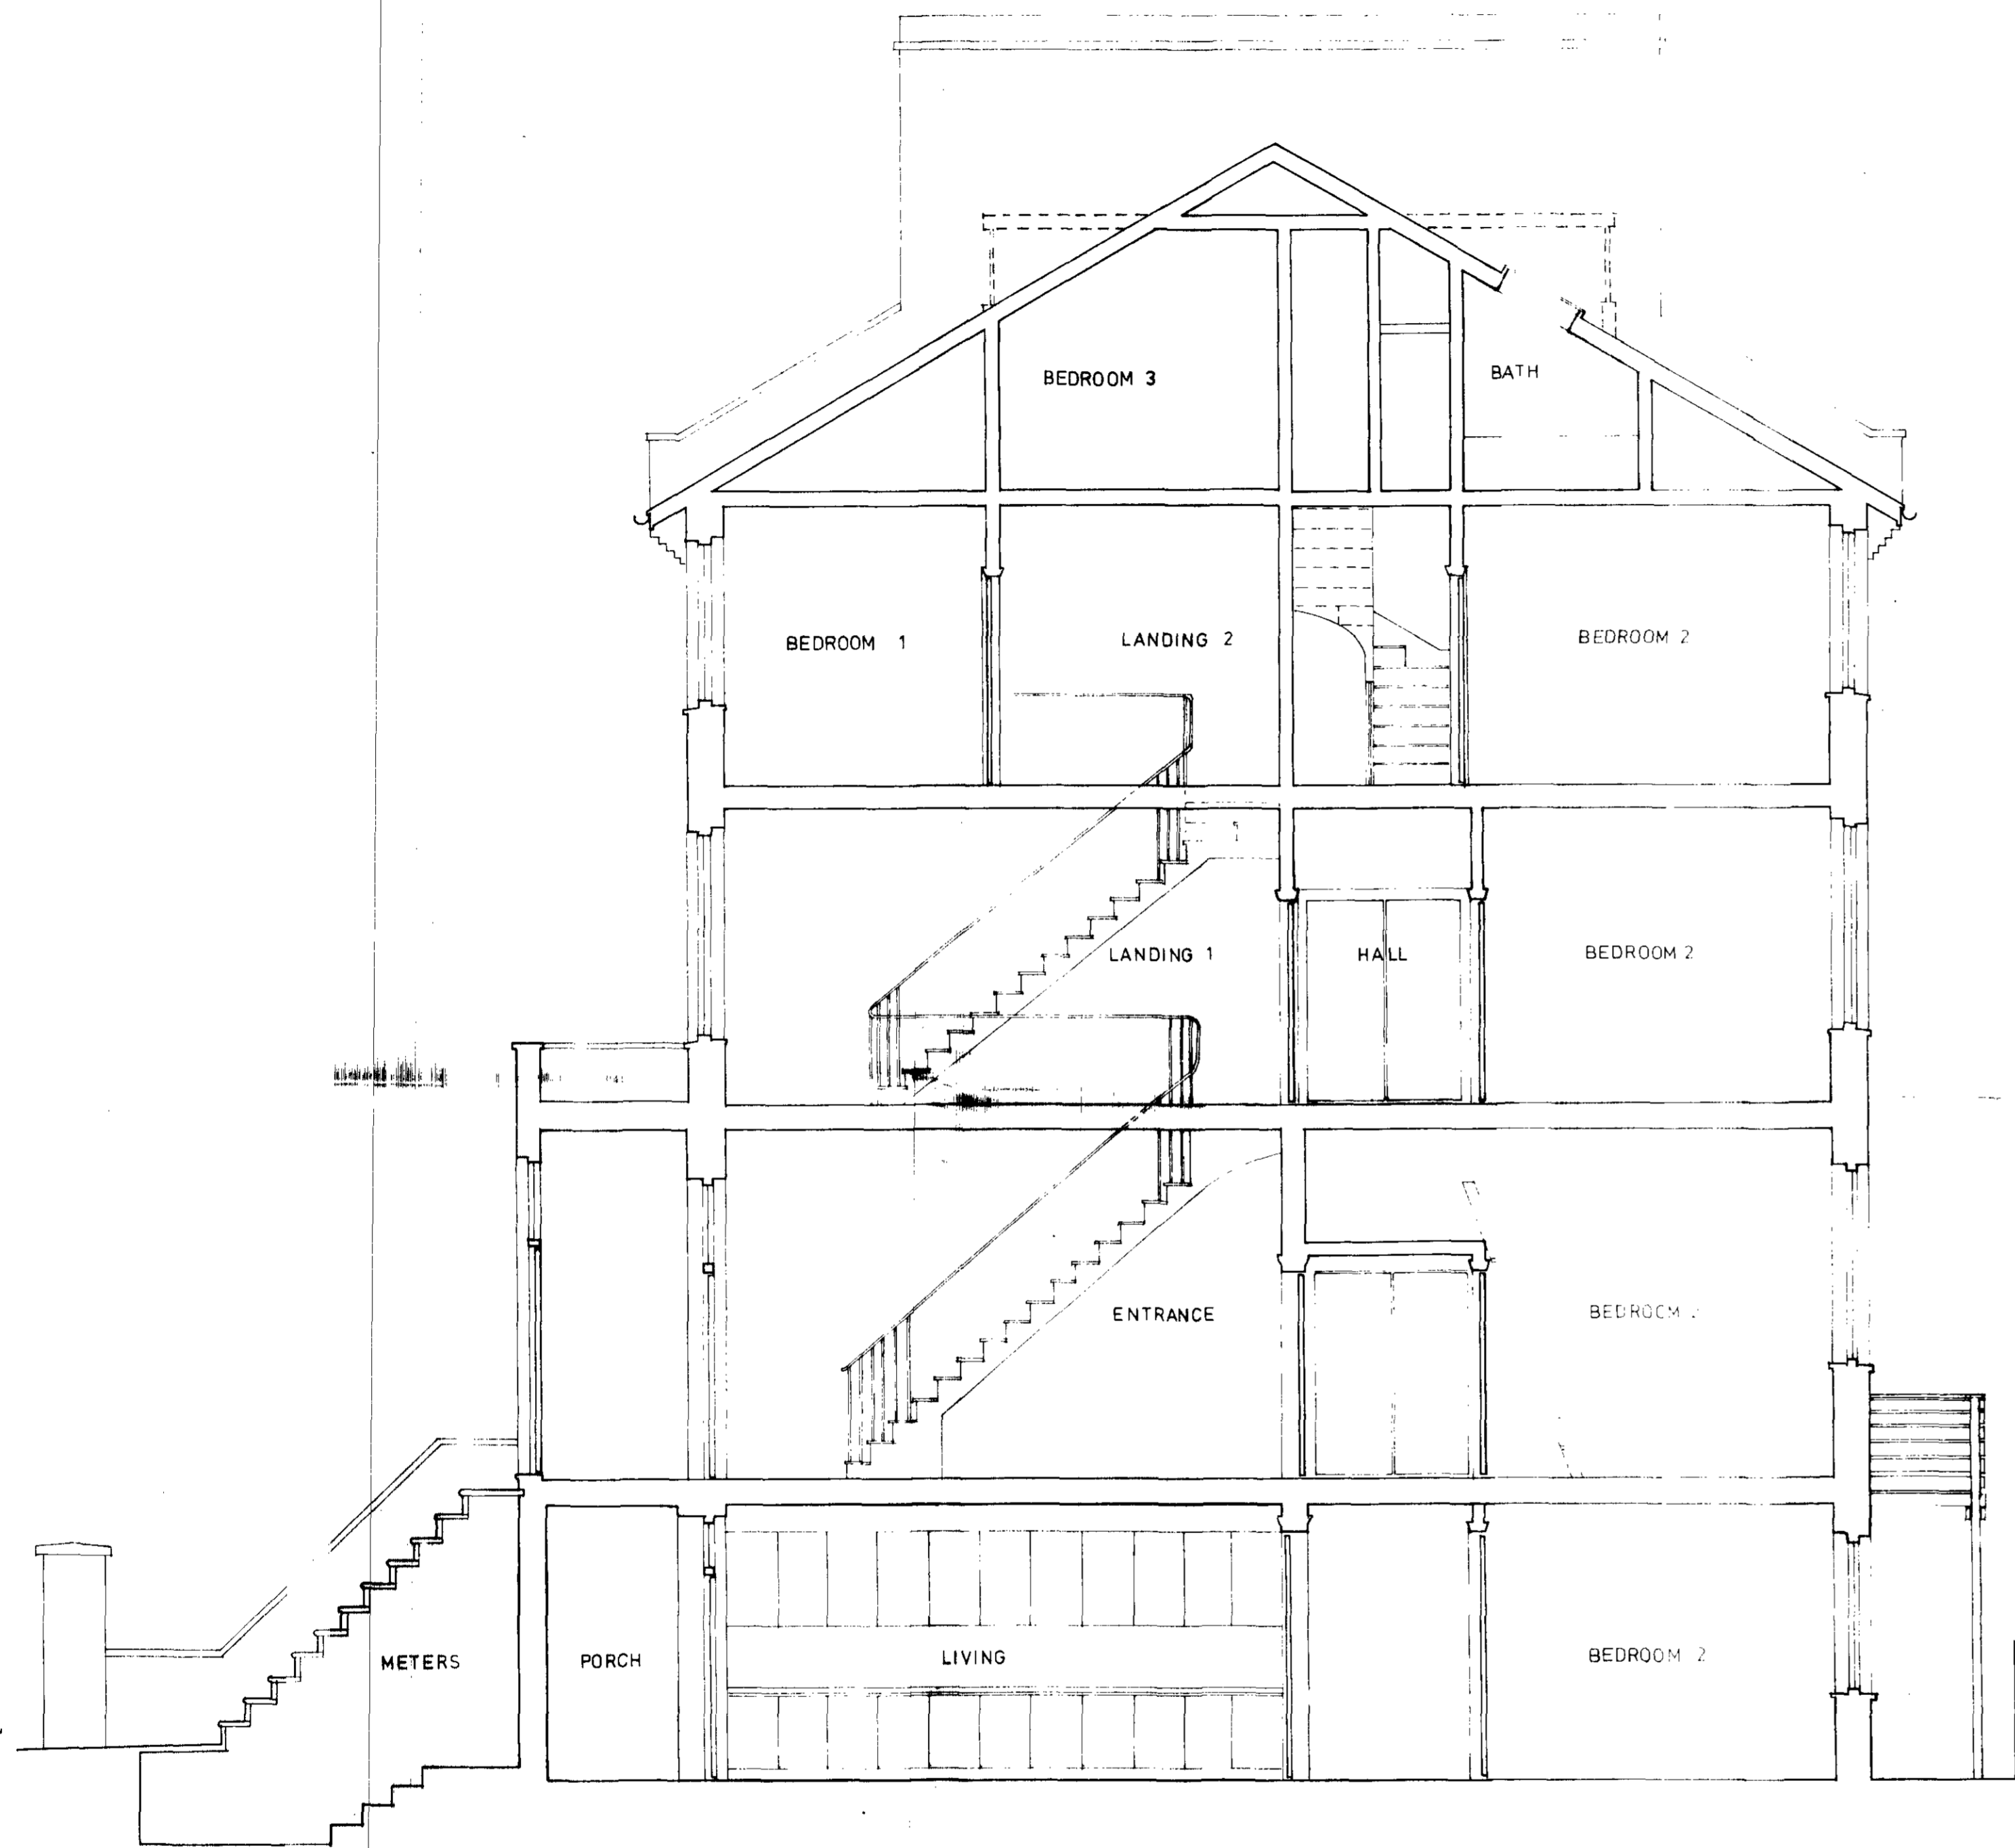


REAR ELEVATION

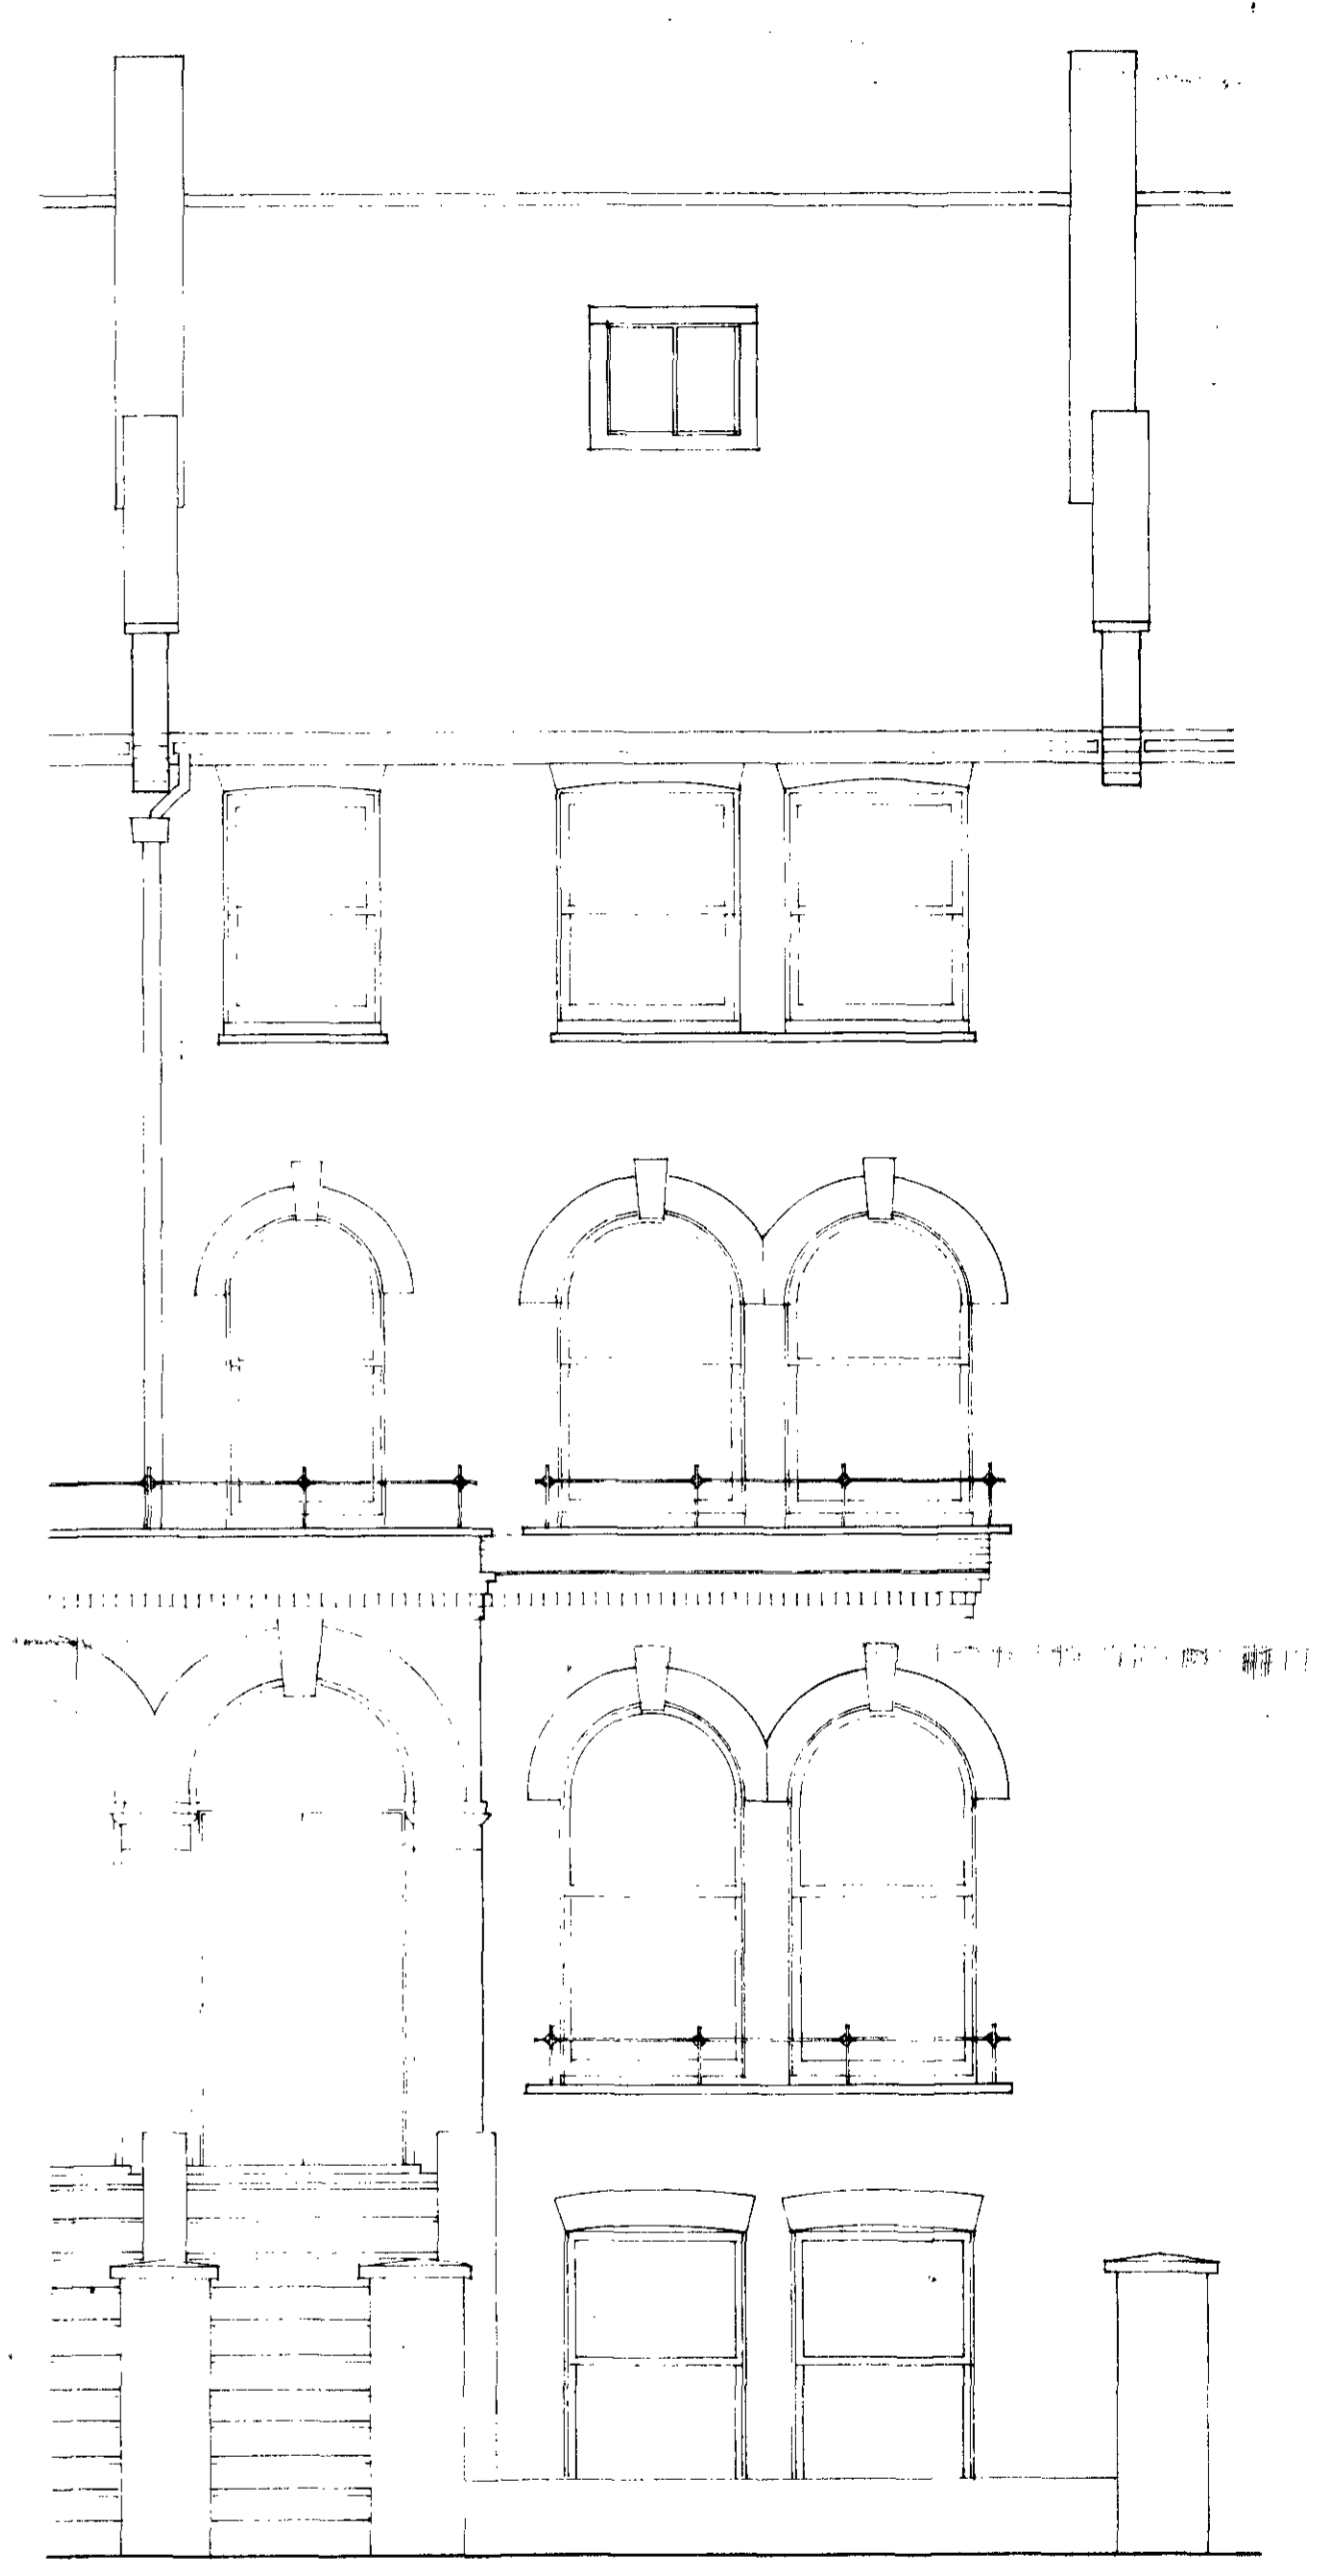


FRONT ELEVATION

CTP/913/15/20/36852 (R1)


391.6	PETER BELL AND PARTNERS ARCHITECTS
	78 ALBERT STREET LONDON NW1 7NR 01 387 8483
	31 SOUTH VILLAS NW1
	ELEVATIONS AND SECTION PROPOSED
SCALE 1:50	12 OCT 1983

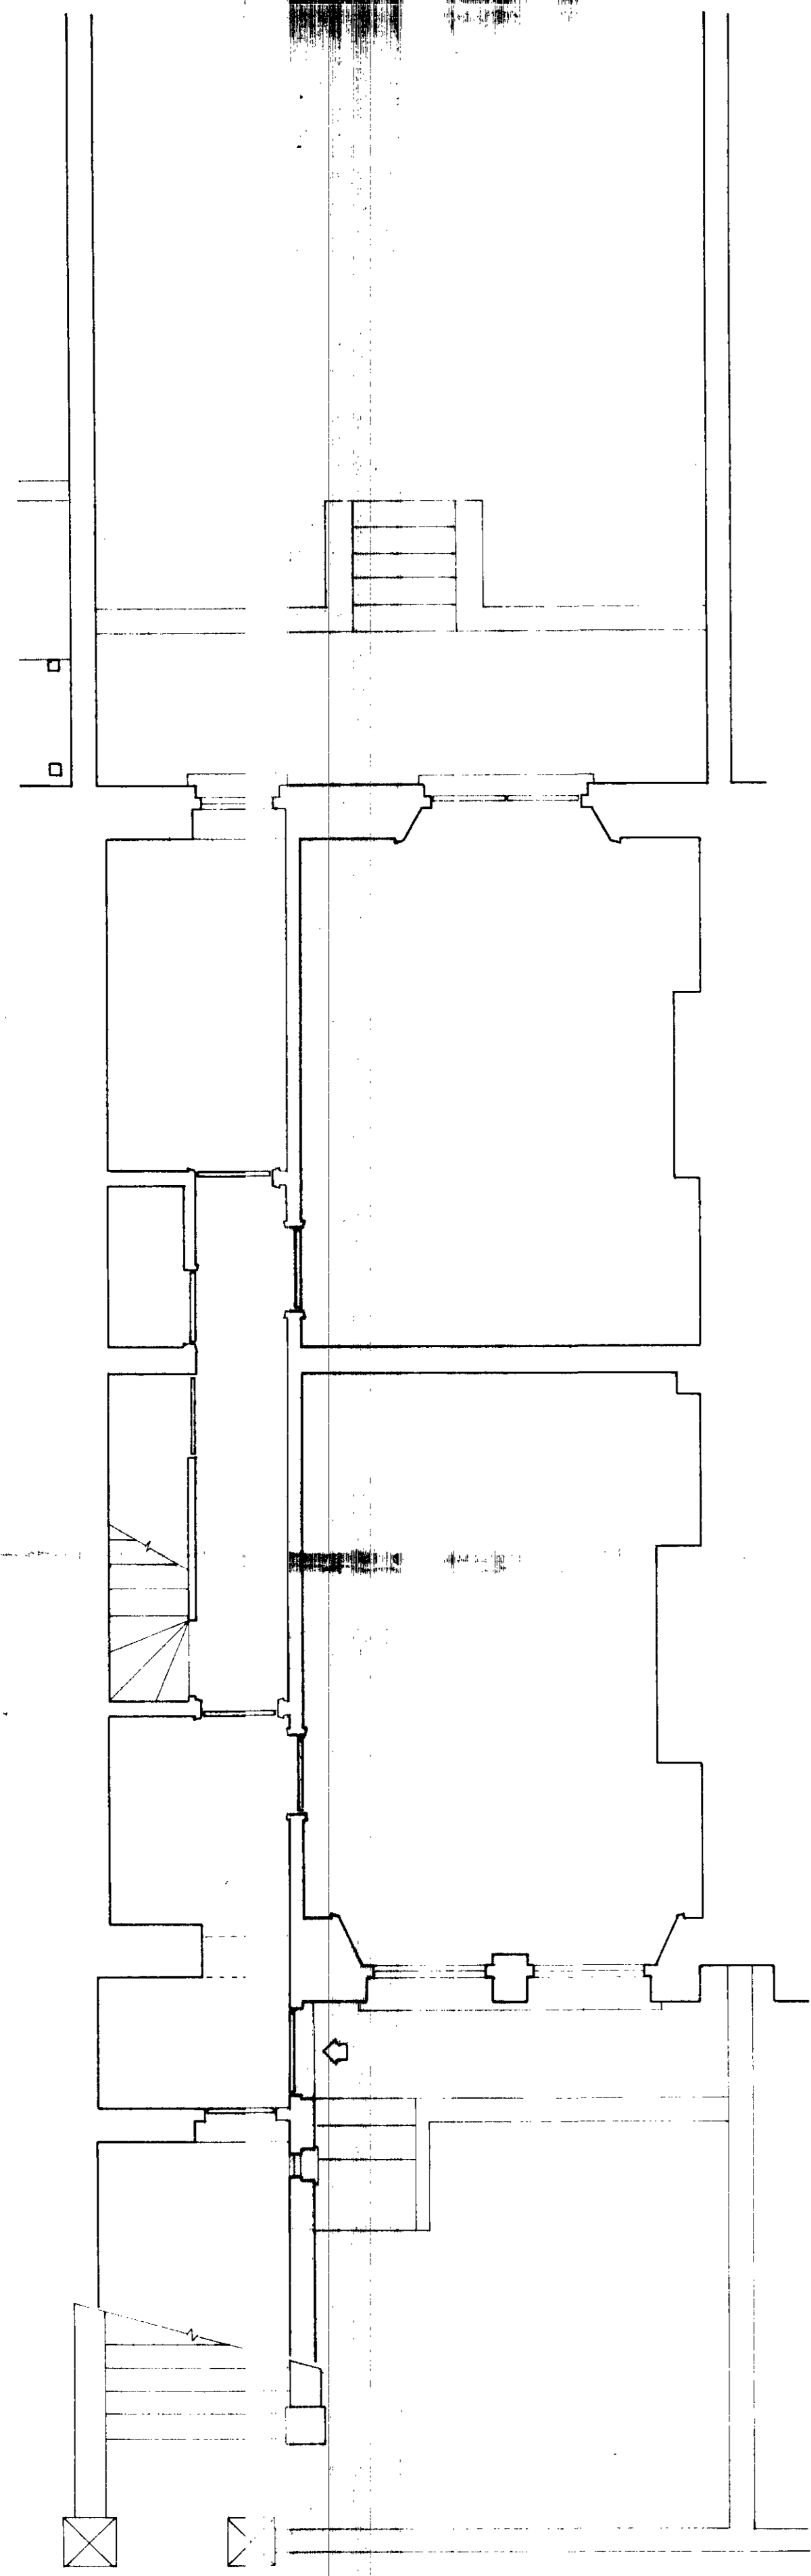


GROUND FLOOR

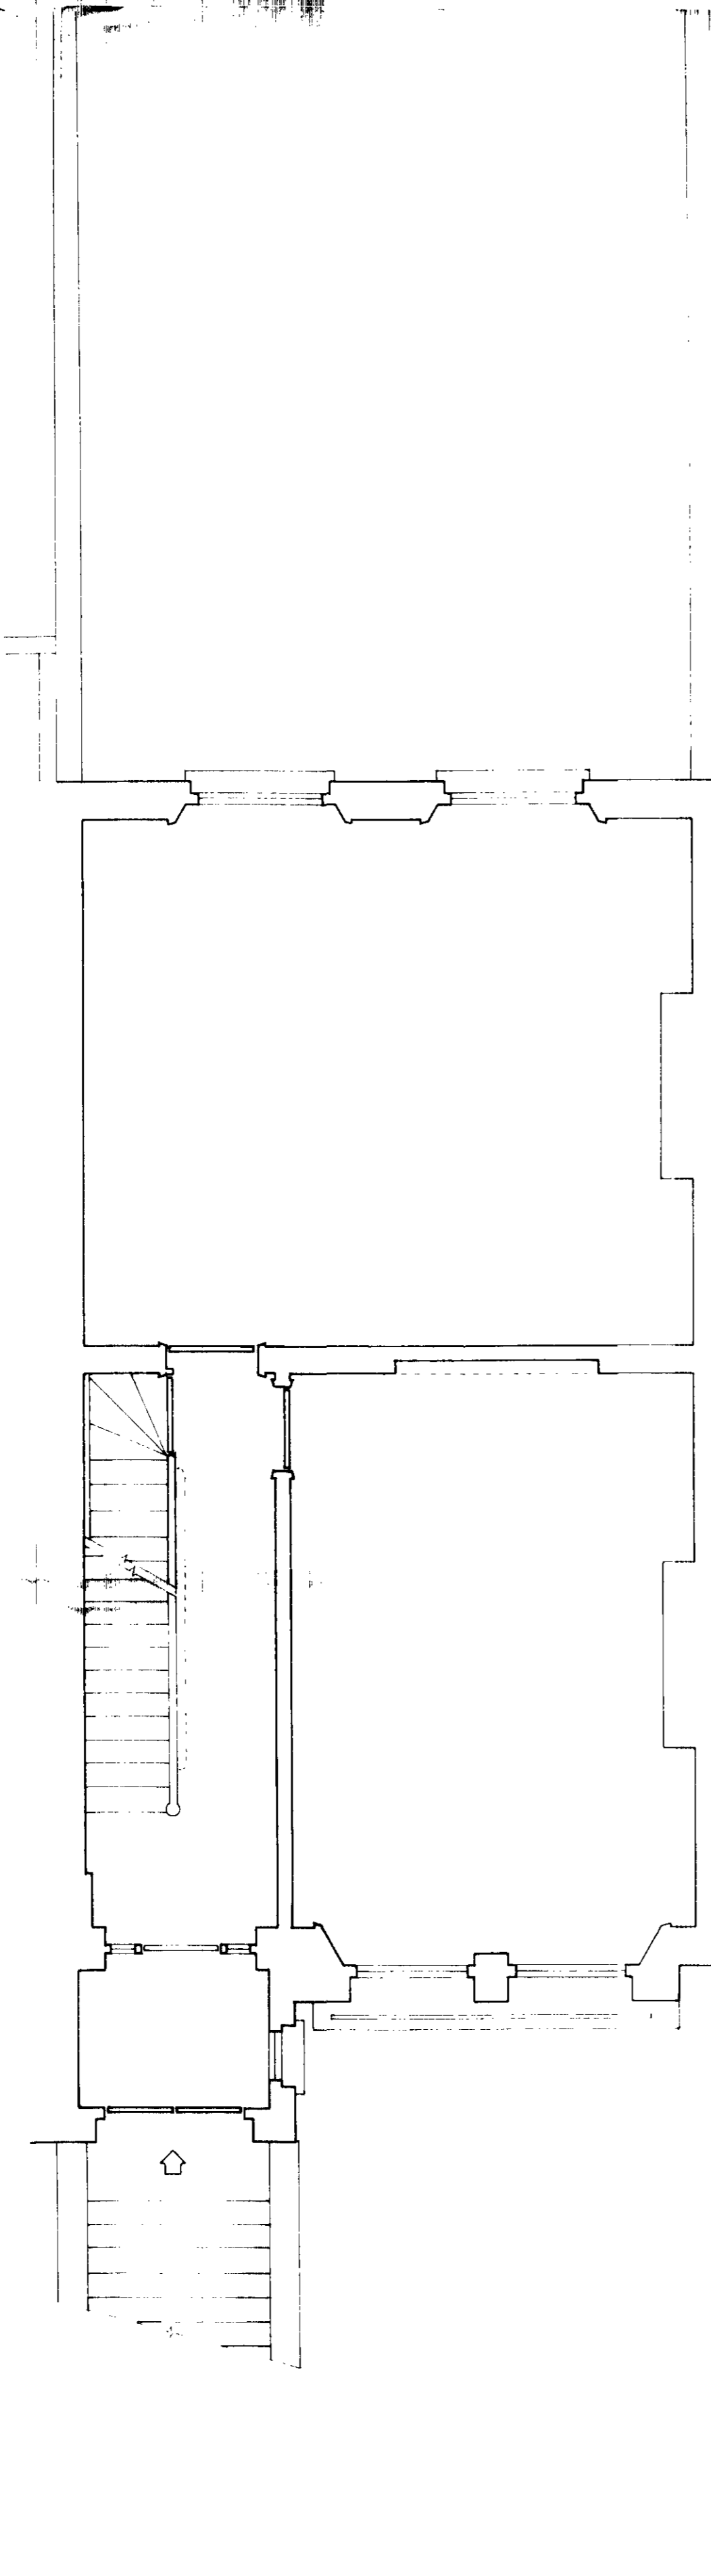


FIRST FLOOR

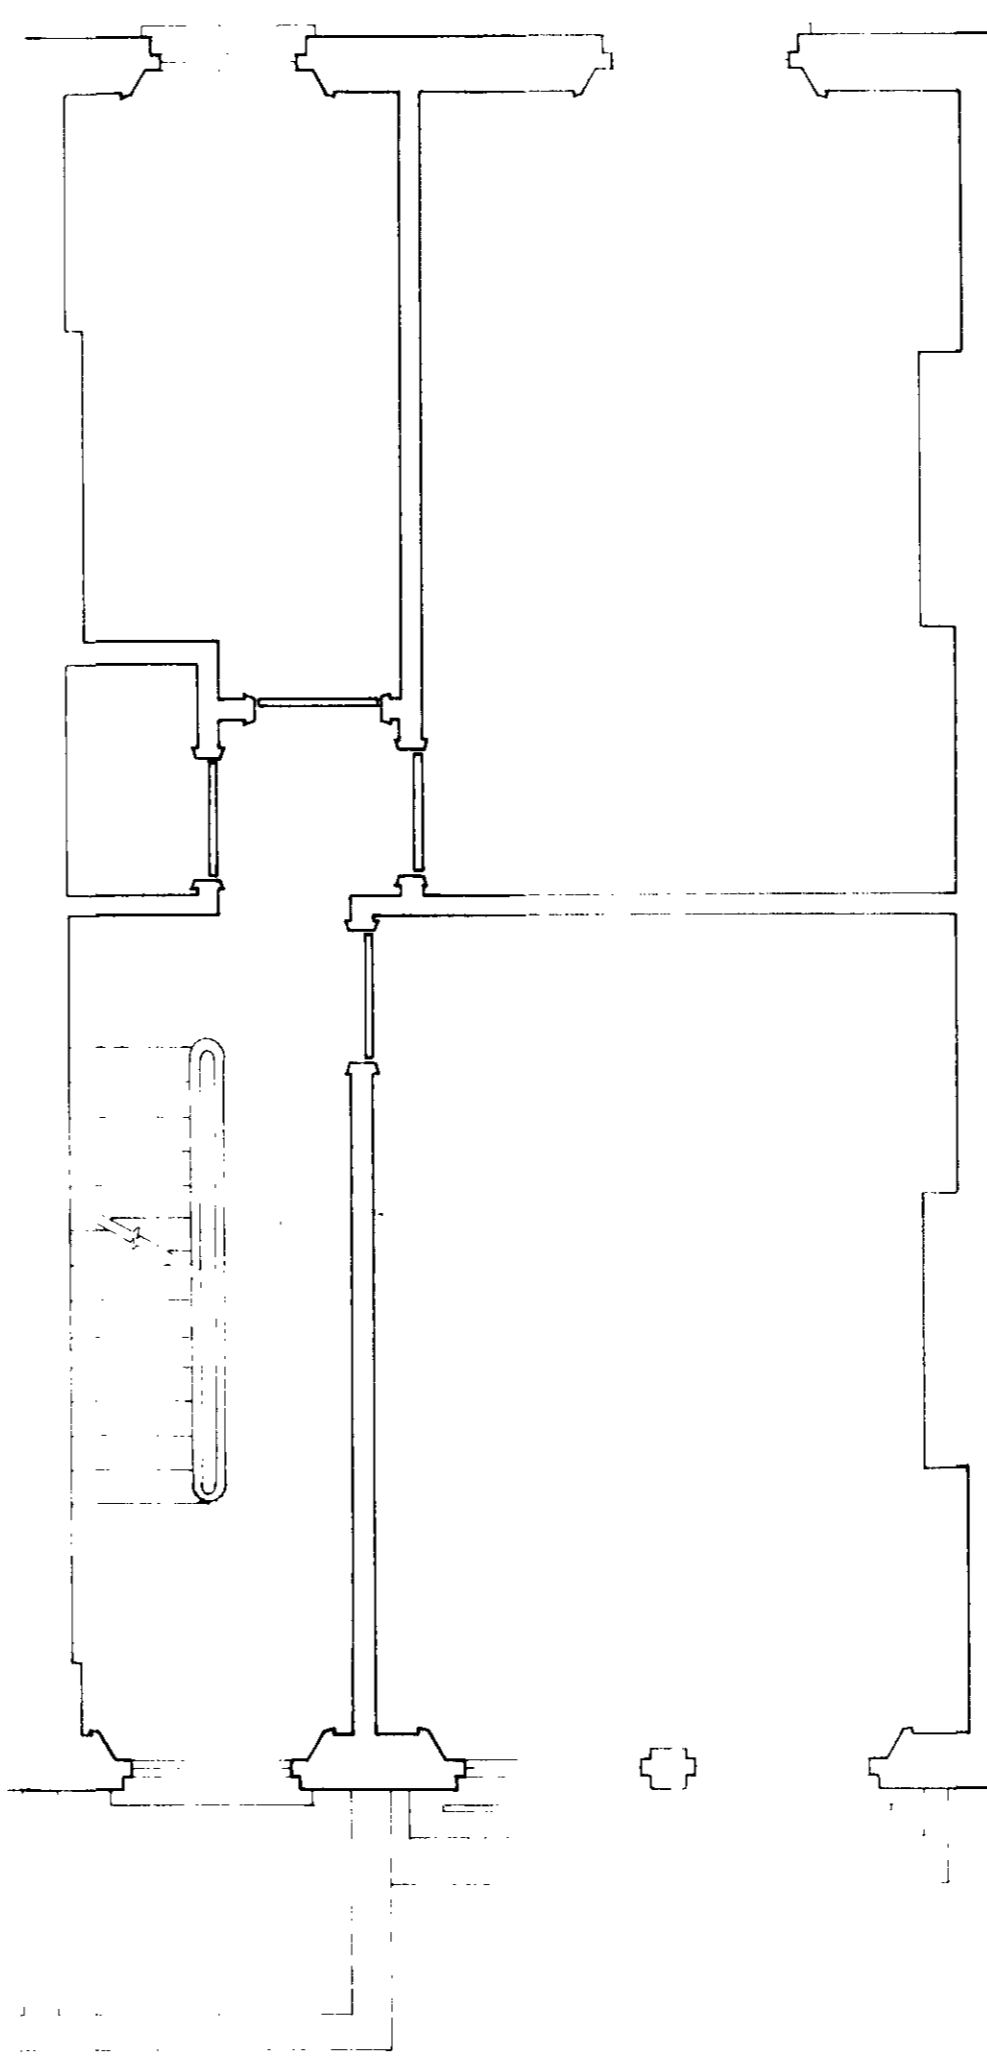

SECOND FLOOR


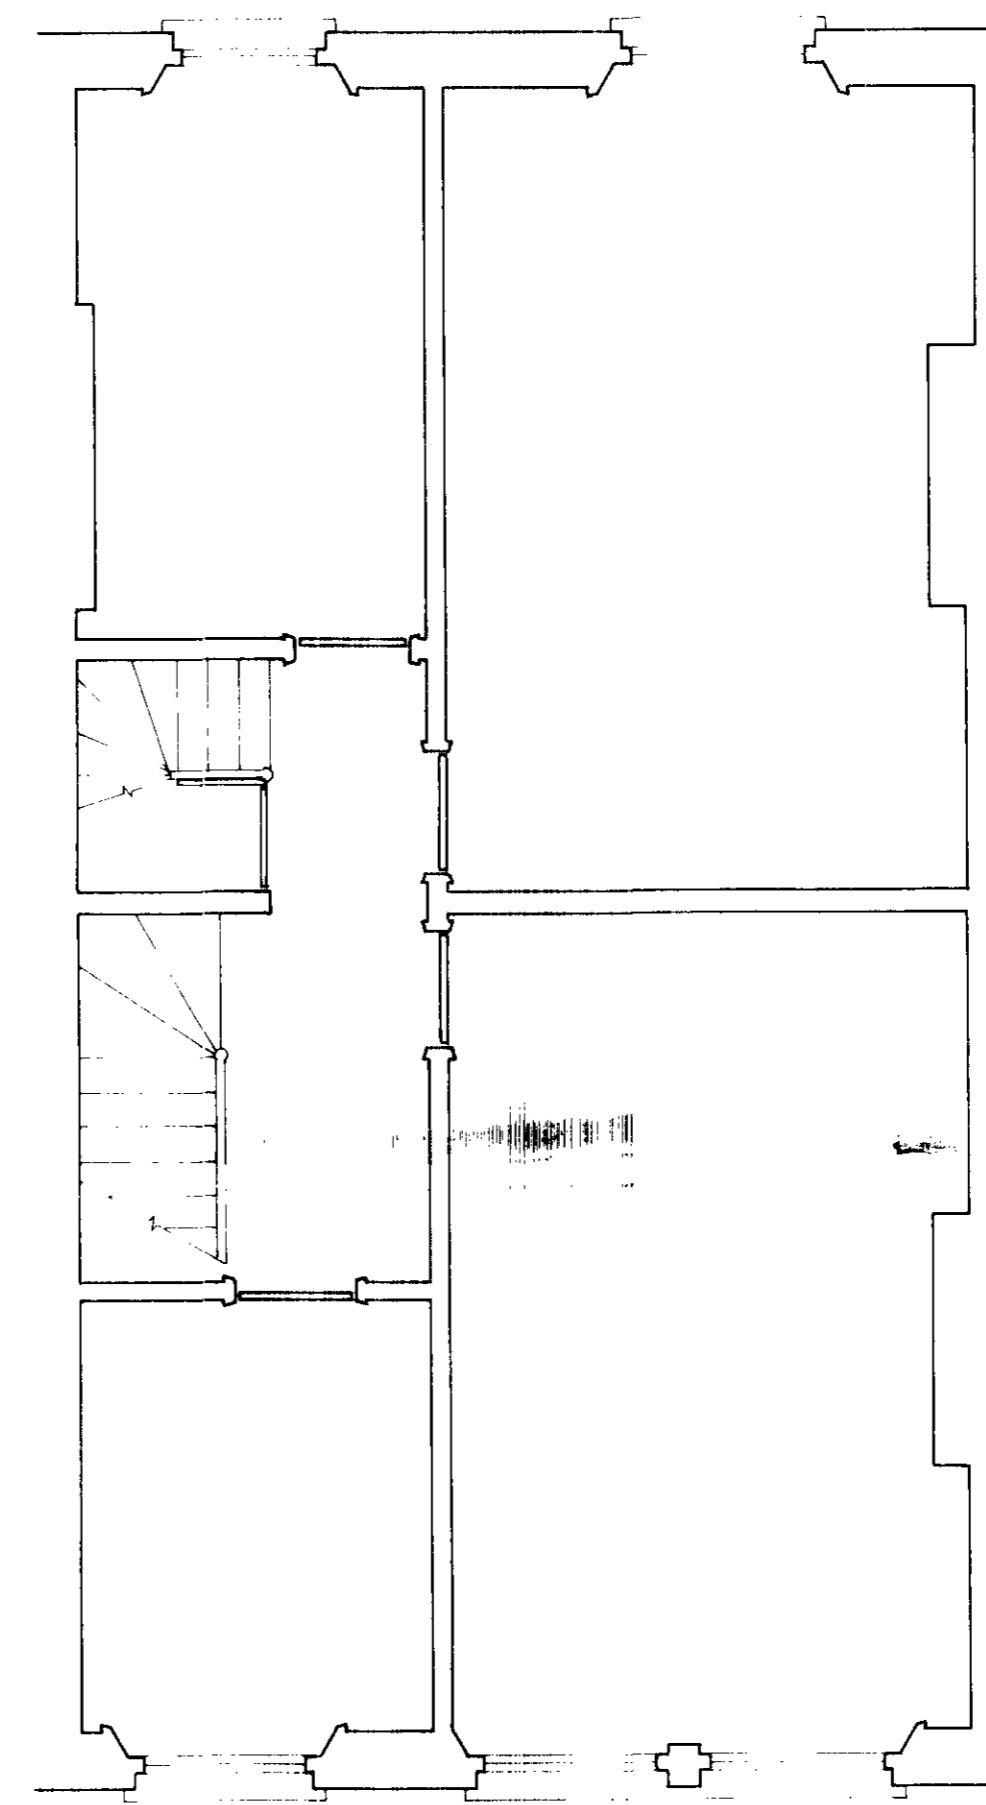


THIRD FLOOR

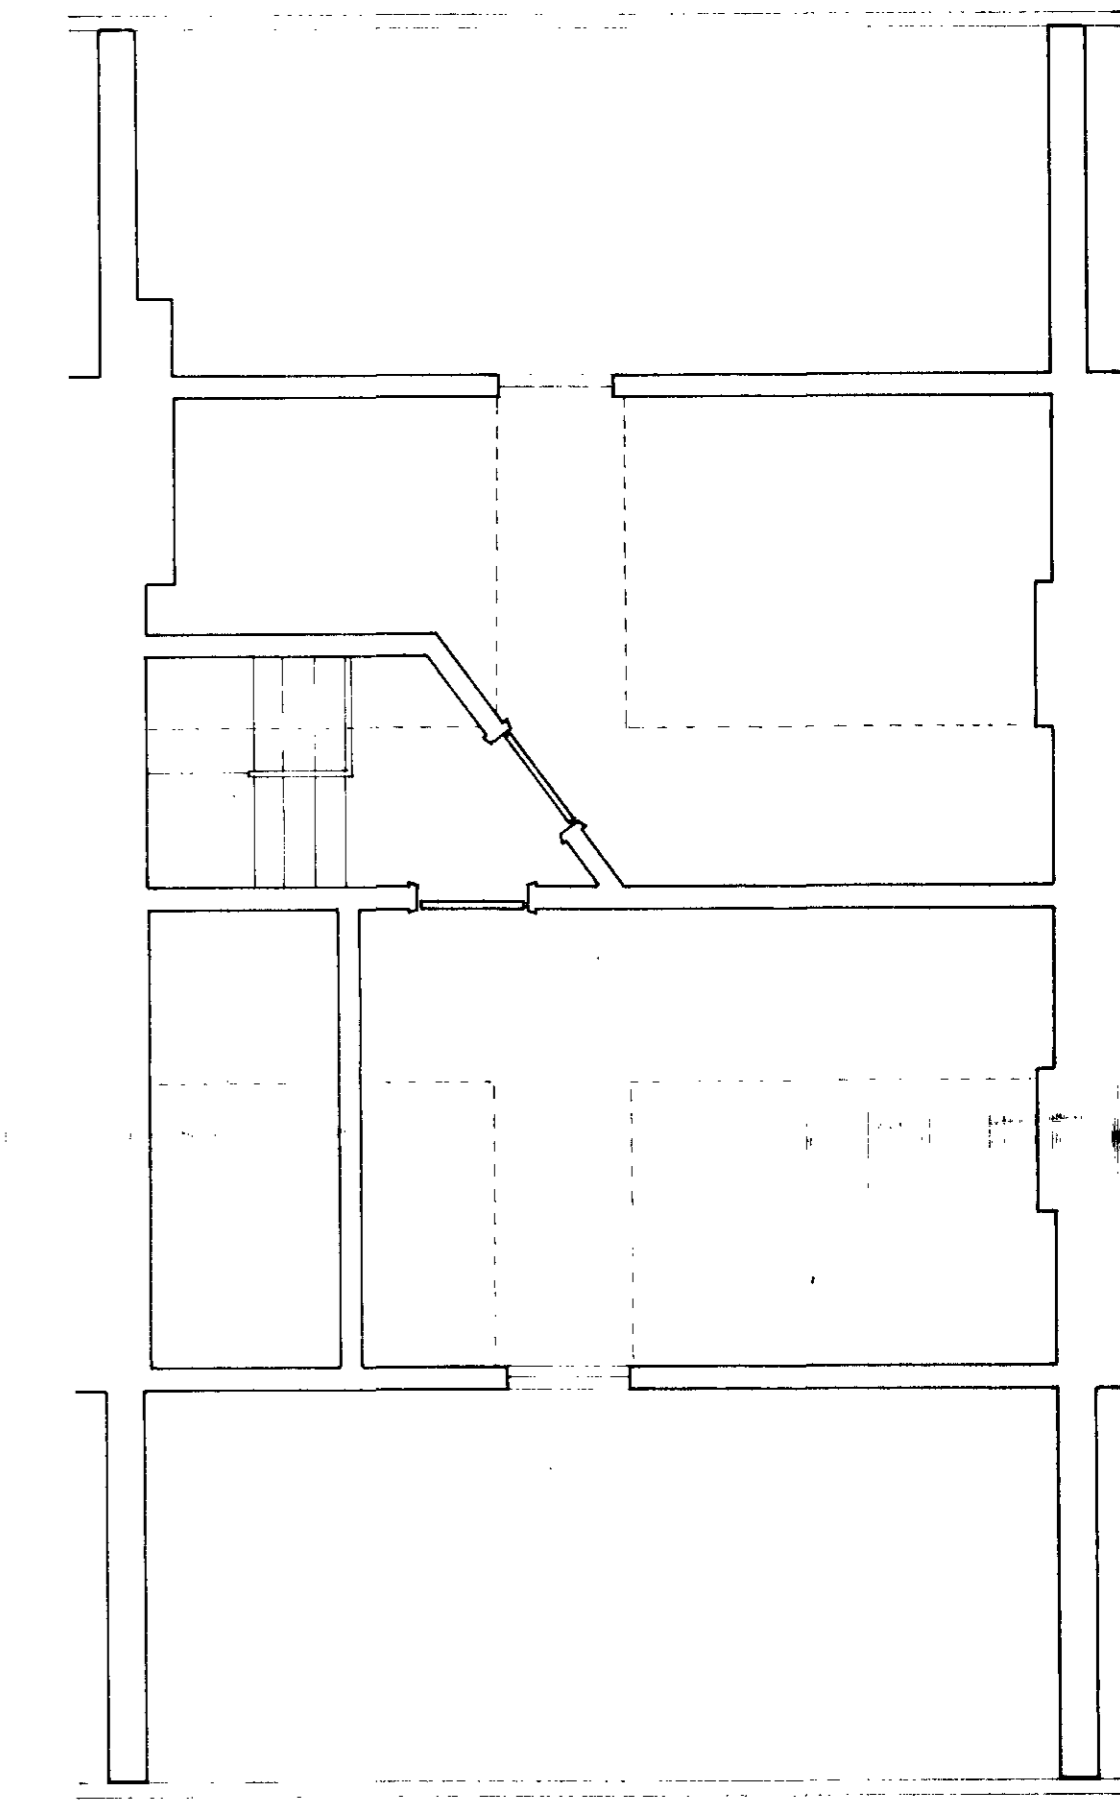


FOURTH FLOOR

G13/15/20/36852

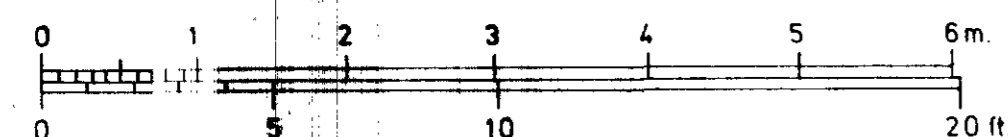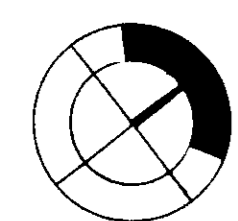

391.1	PETER BELL AND PARTNERS ARCHITECTS
	78 ALBERT STREET LONDON NW1 7NR 01 387 8483
	31 SOUTH VILLAS LONDON N.W.1.
	EXISTING FLOOR PLANS
SCALE 1 : 50	1 SEP. 1983

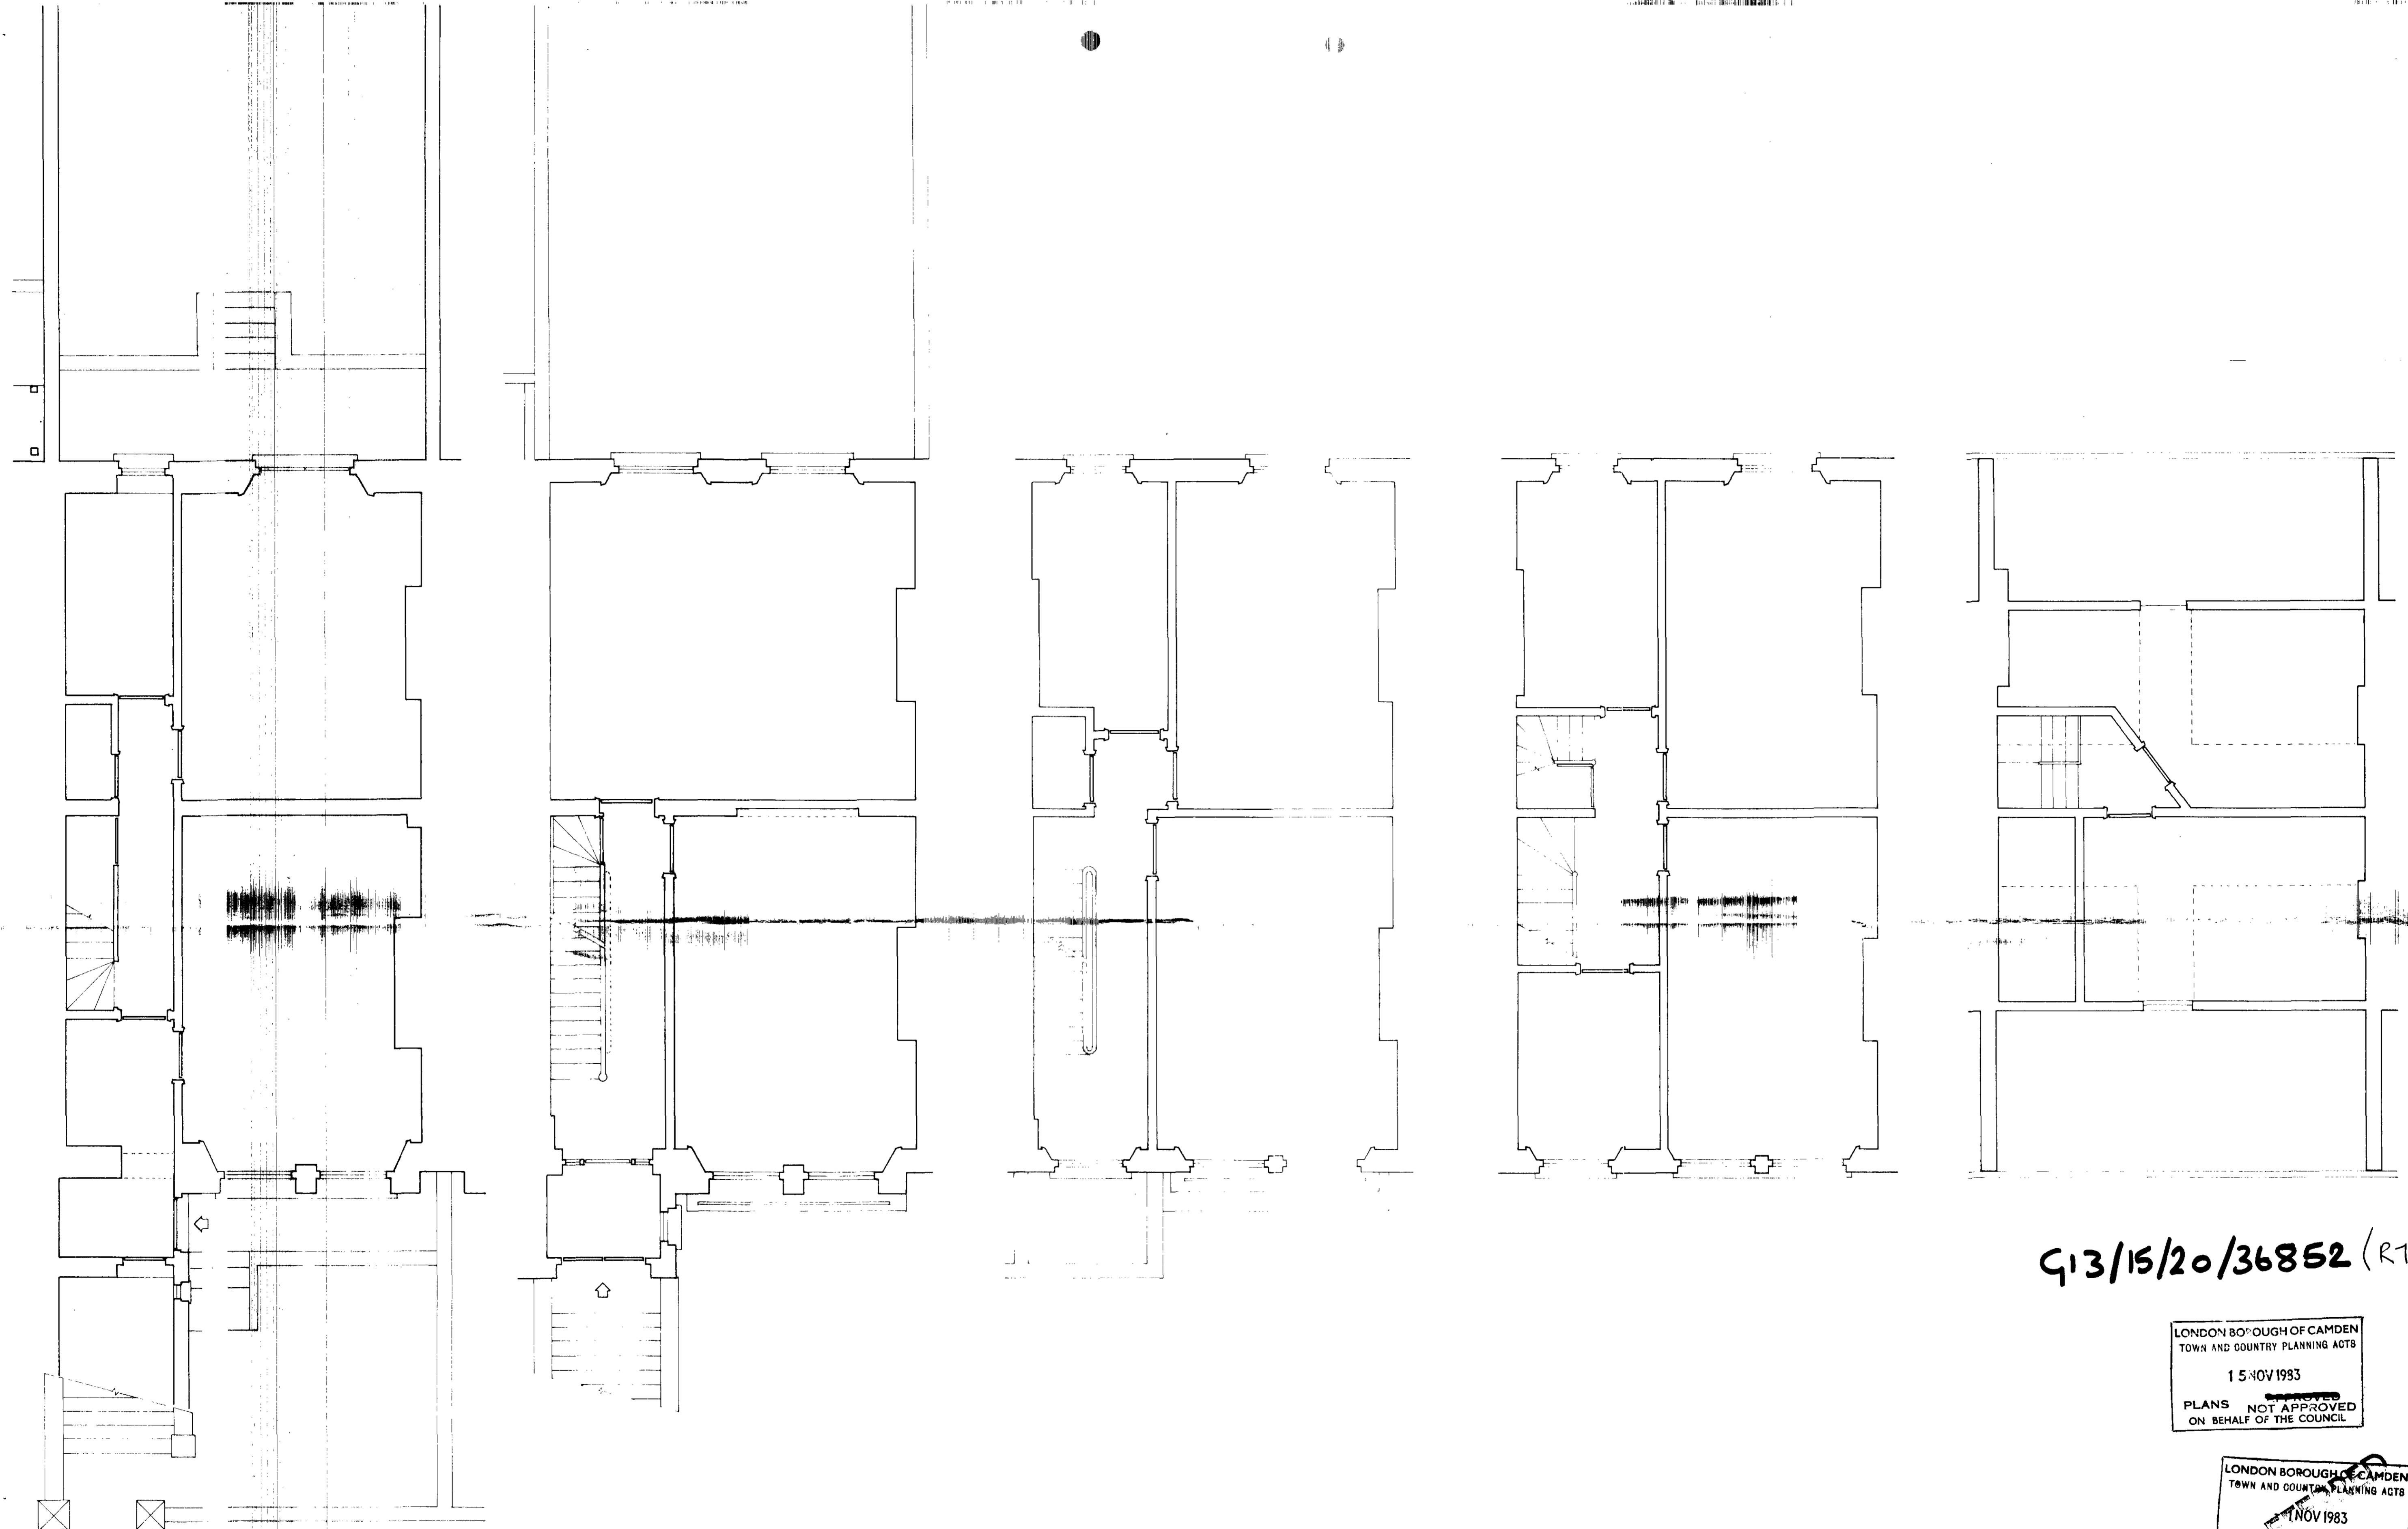

GROUND FLOOR

FIRST FLOOR

SECOND FLOOR


THIRD FLOOR

FOURTH FLOOR

G13/15/20/36852 (R1)

LONDON BOROUGH OF CAMDEN
TOWN AND COUNTRY PLANNING ACTS
15 NOV 1983
~~APPROVED~~
PLANS NOT APPROVED
ON BEHALF OF THE COUNCIL

LONDON BOROUGH OF CAMDEN
TOWN AND COUNTRY PLANNING ACTS
15 NOV 1983
APPROVED
PLANS NOT APPROVED
ON BEHALF OF THE COUNCIL

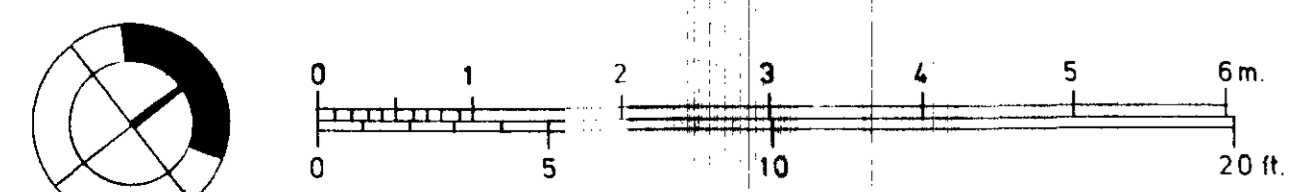

391.1

PETER BELL AND PARTNERS ARCHITECTS


78 ALBERT STREET LONDON NW1 7NR 01 387 8483

31 SOUTH VILLAS LONDON N.W.1.


EXISTING FLOOR PLANS

SCALE 1 : 50

1 SEP. 1983

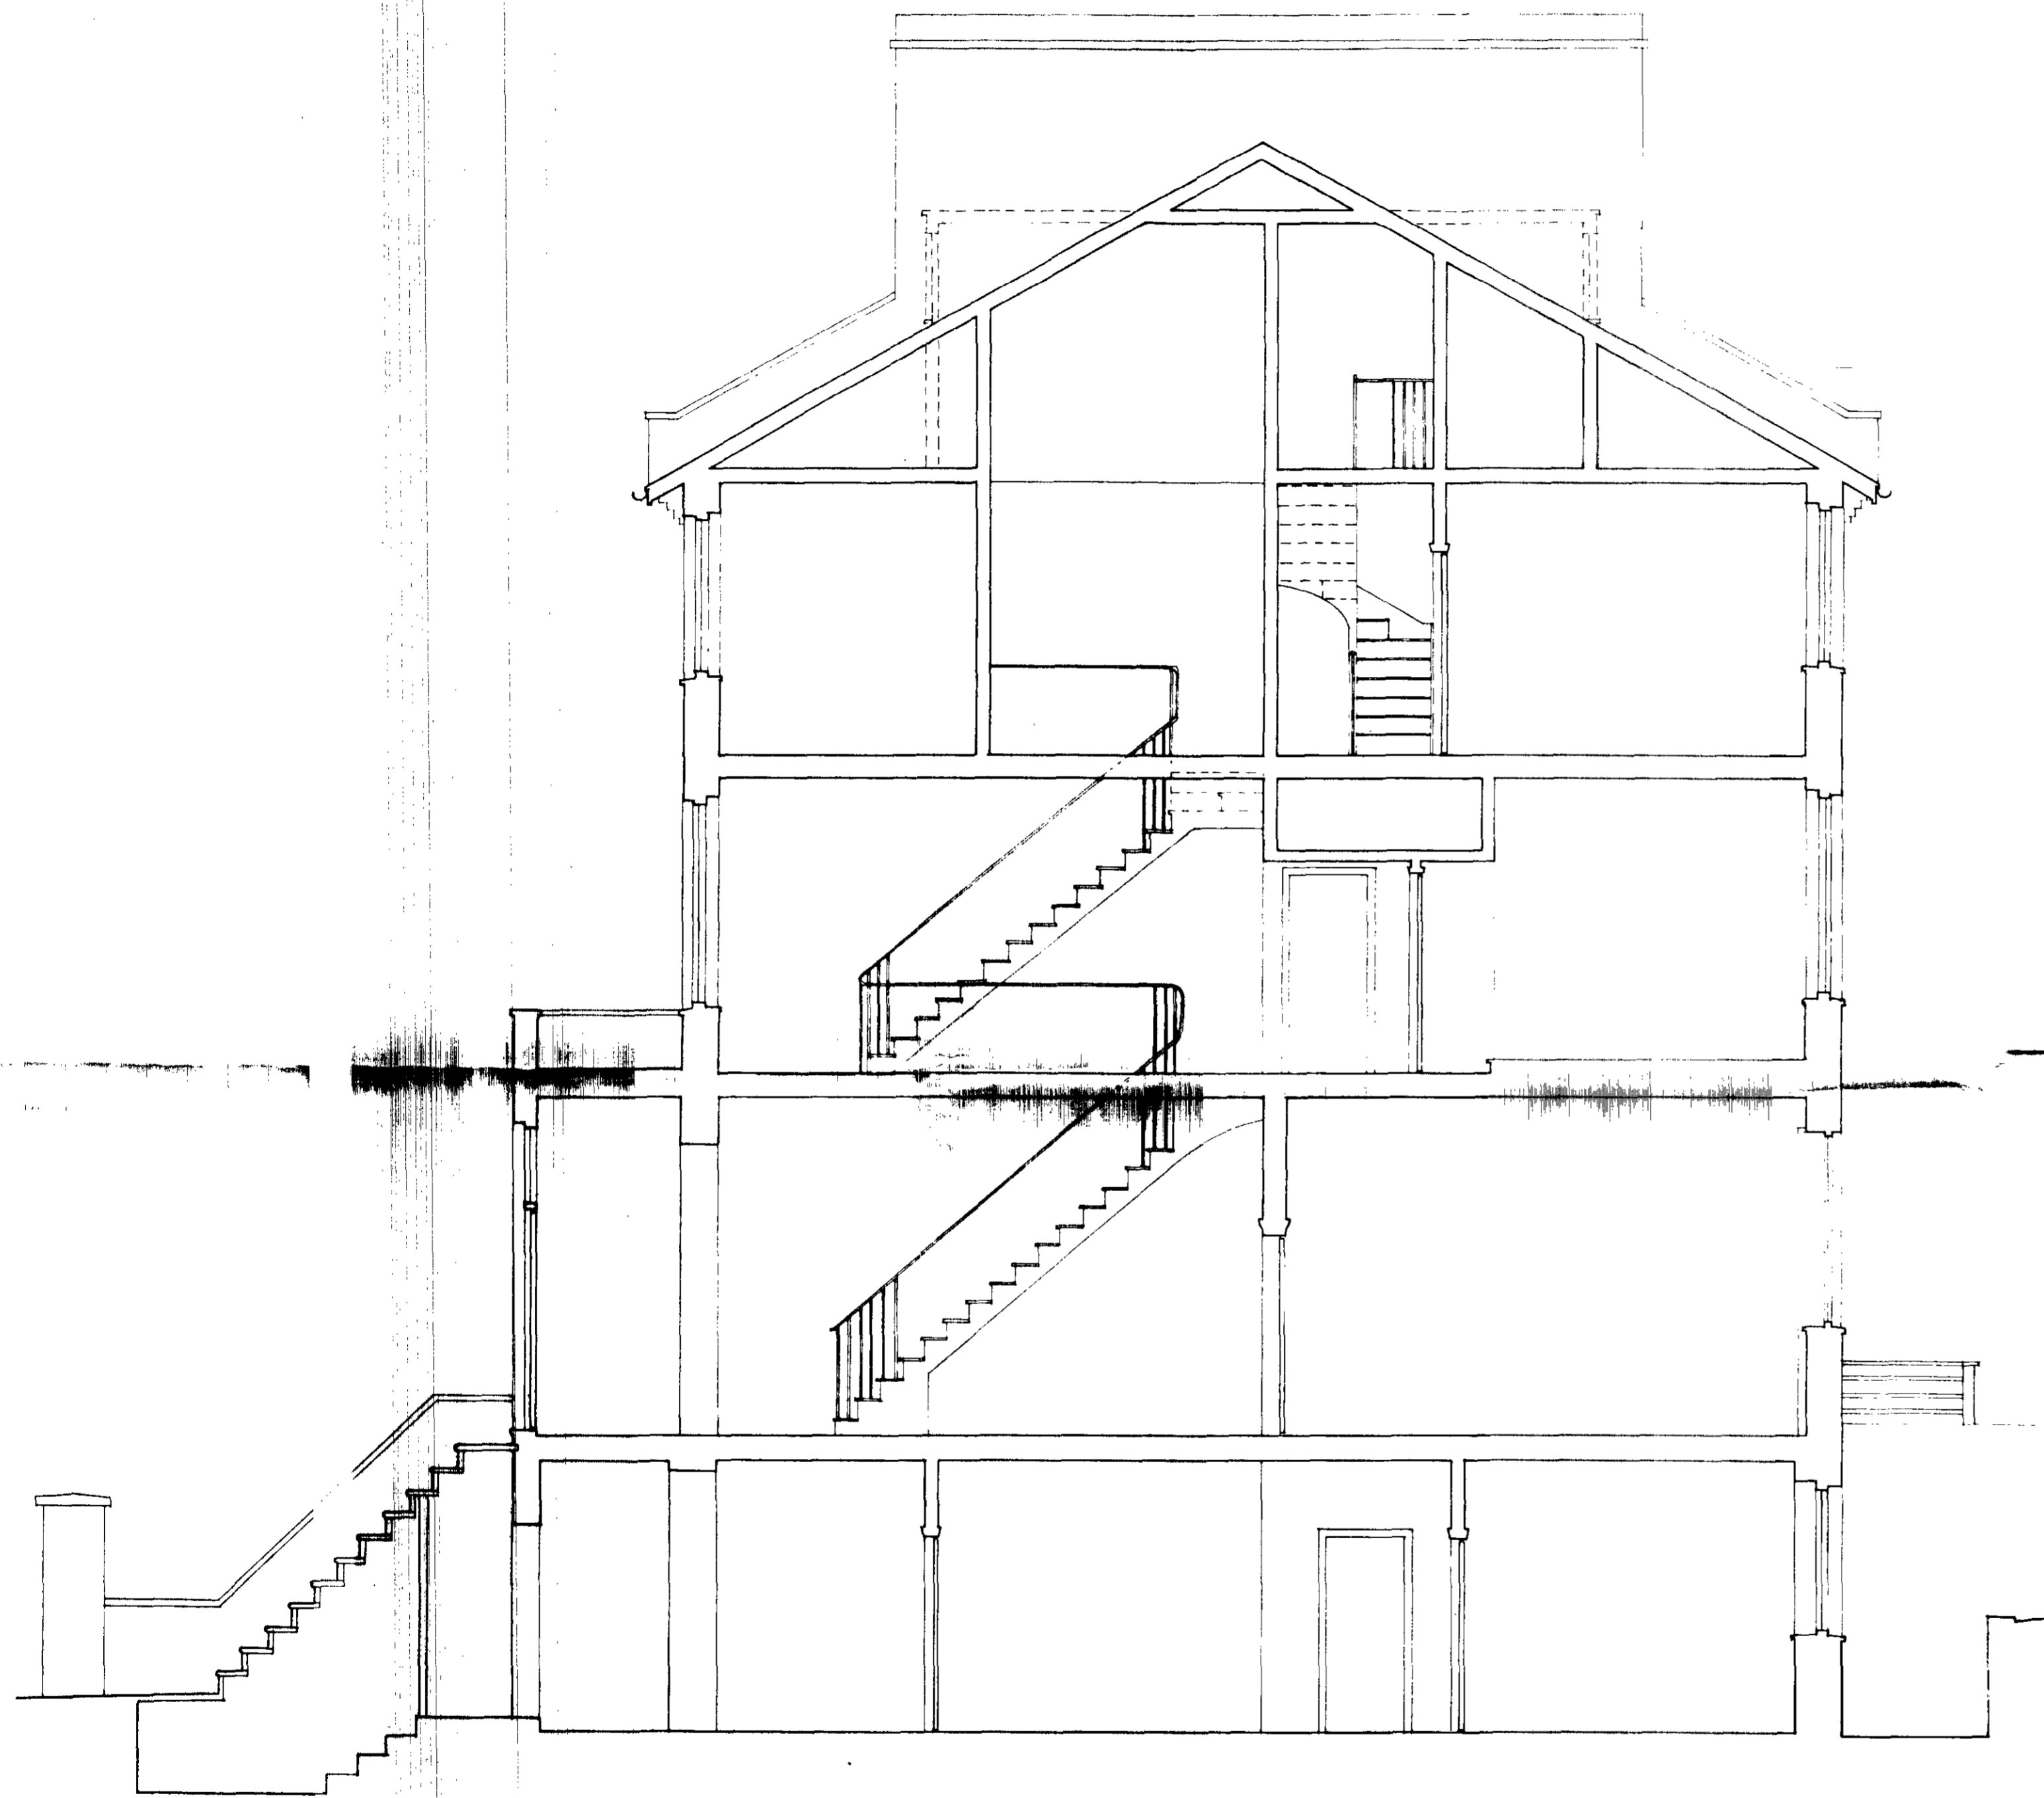

REAR ELEVATION

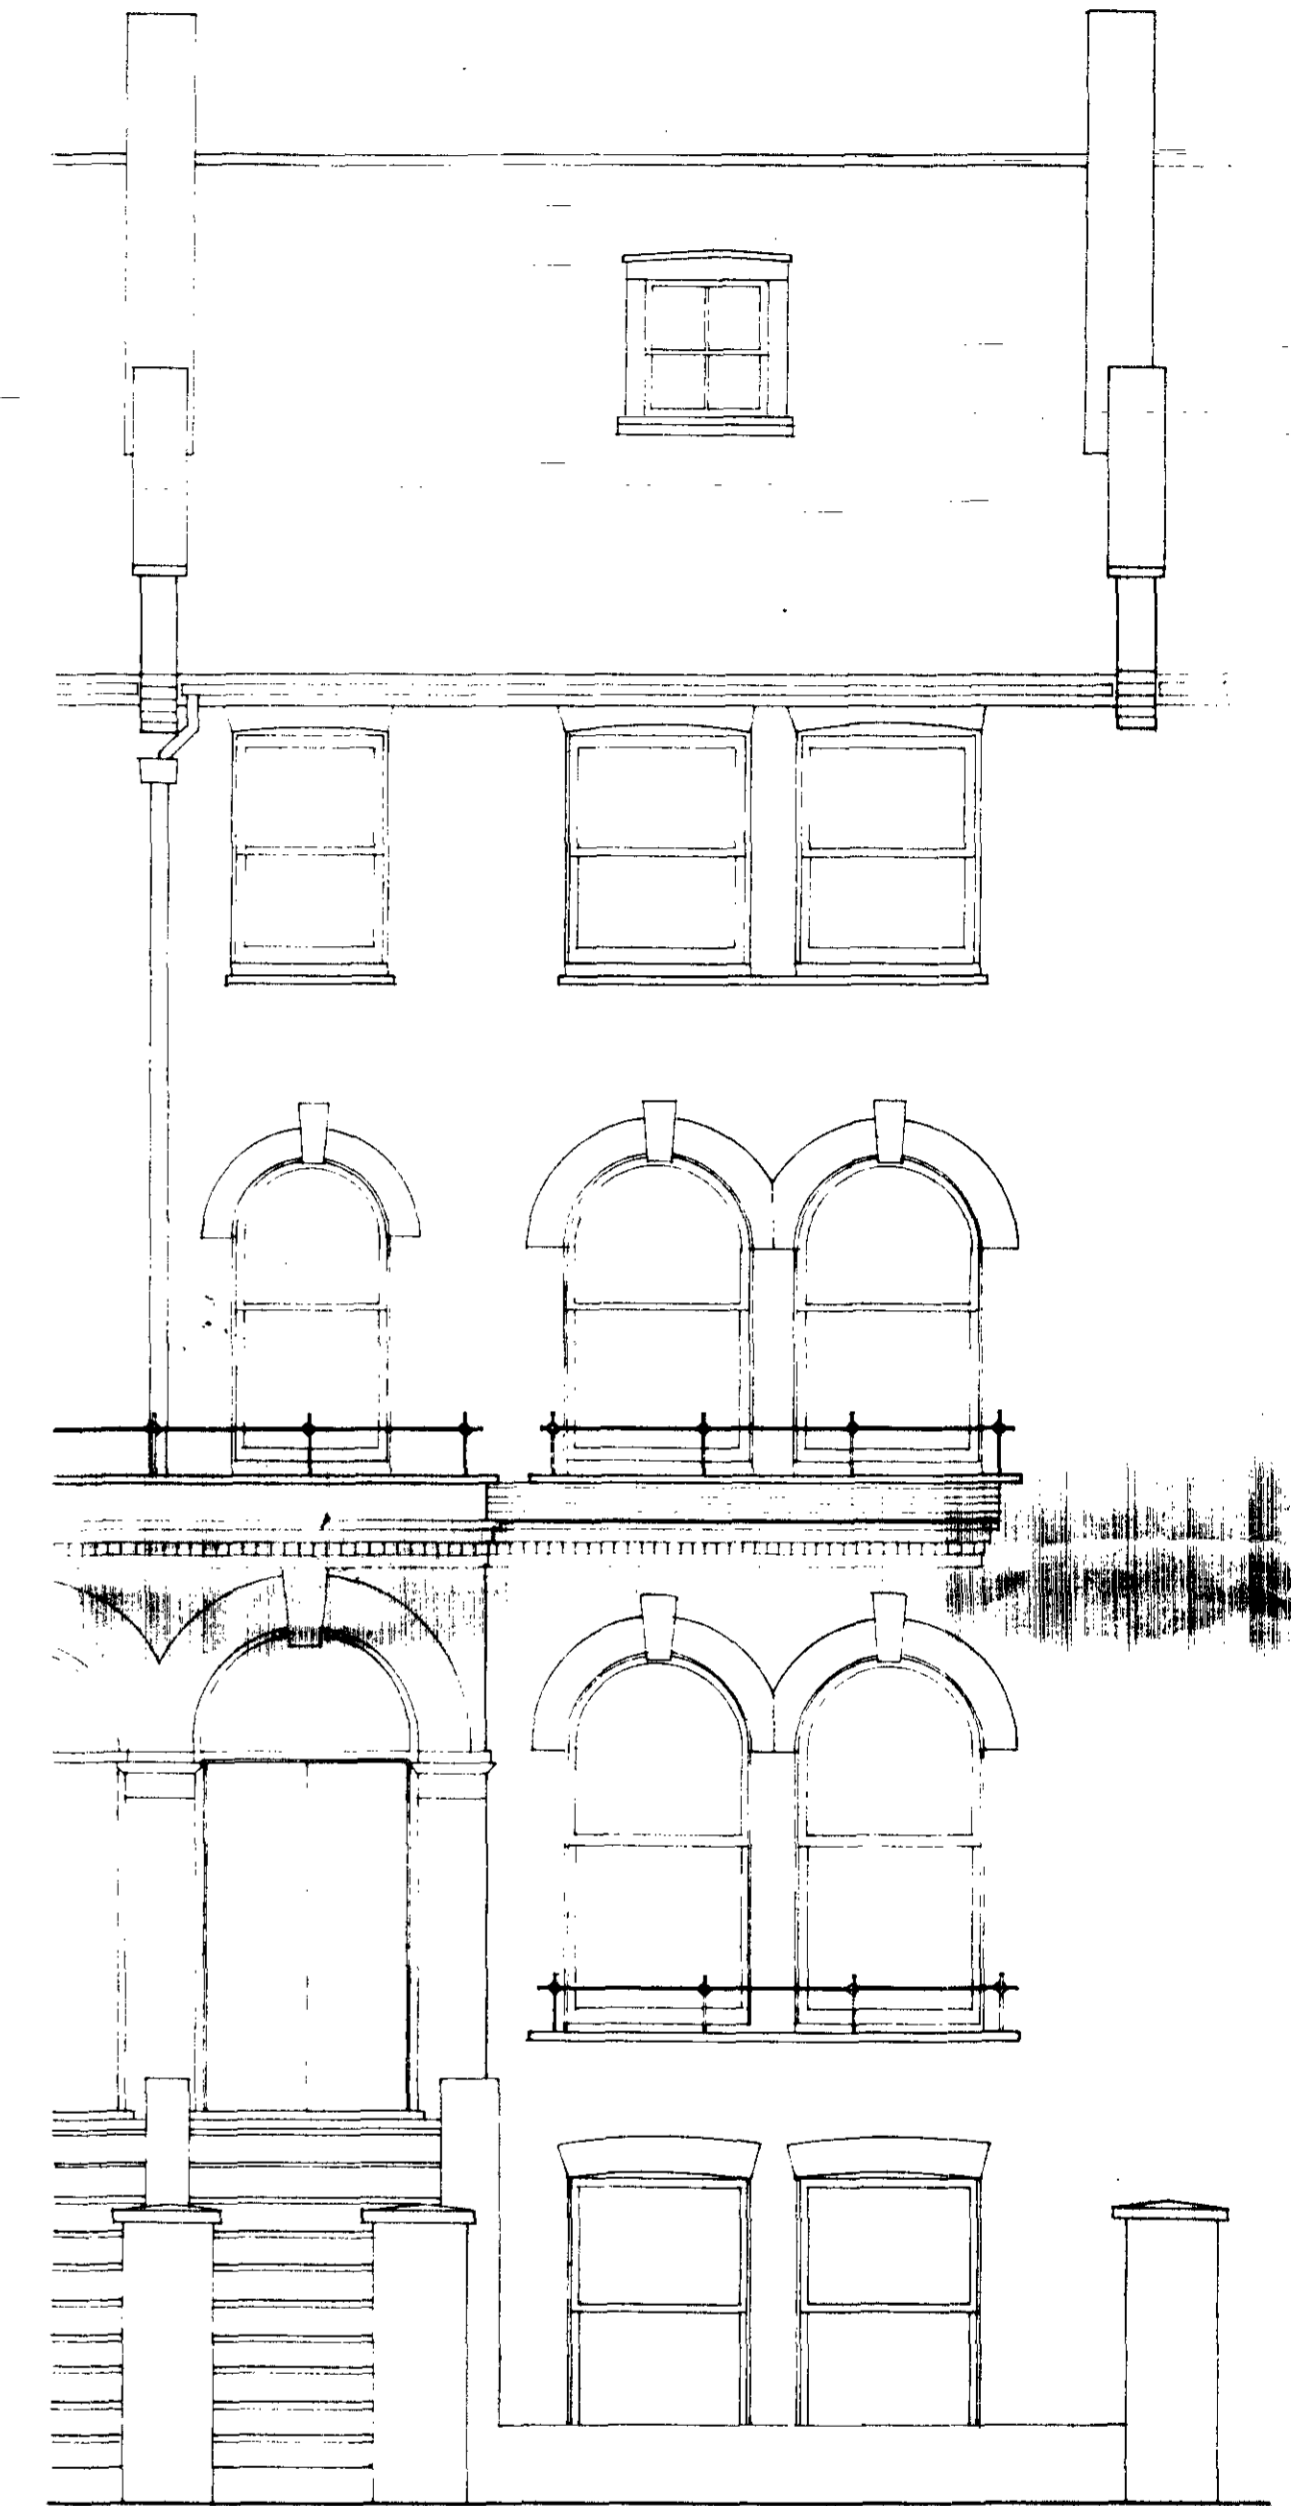


FRONT ELEVATION

913/15/20/36852 (R1)


LONDON BOROUGH OF CAMDEN
TOWN AND COUNTRY PLANNING ACTS
15 NOV 1983
PLANS NOT APPROVED
ON BEHALF OF THE COUNCIL

LONDON BOROUGH OF CAMDEN
TOWN AND COUNTRY PLANNING ACTS
15 NOV 1983
PLANS APPROVED
ON BEHALF OF THE COUNCIL


391.2
PETER BELL AND PARTNERS ARCHITECTS
78 ALBERT STREET LONDON NW1 7NR 01 387 8483
31 SOUTH VILLAS NW1
ELEVATIONS AND SECTION
SCALE 1/50 1 SEPT 1983

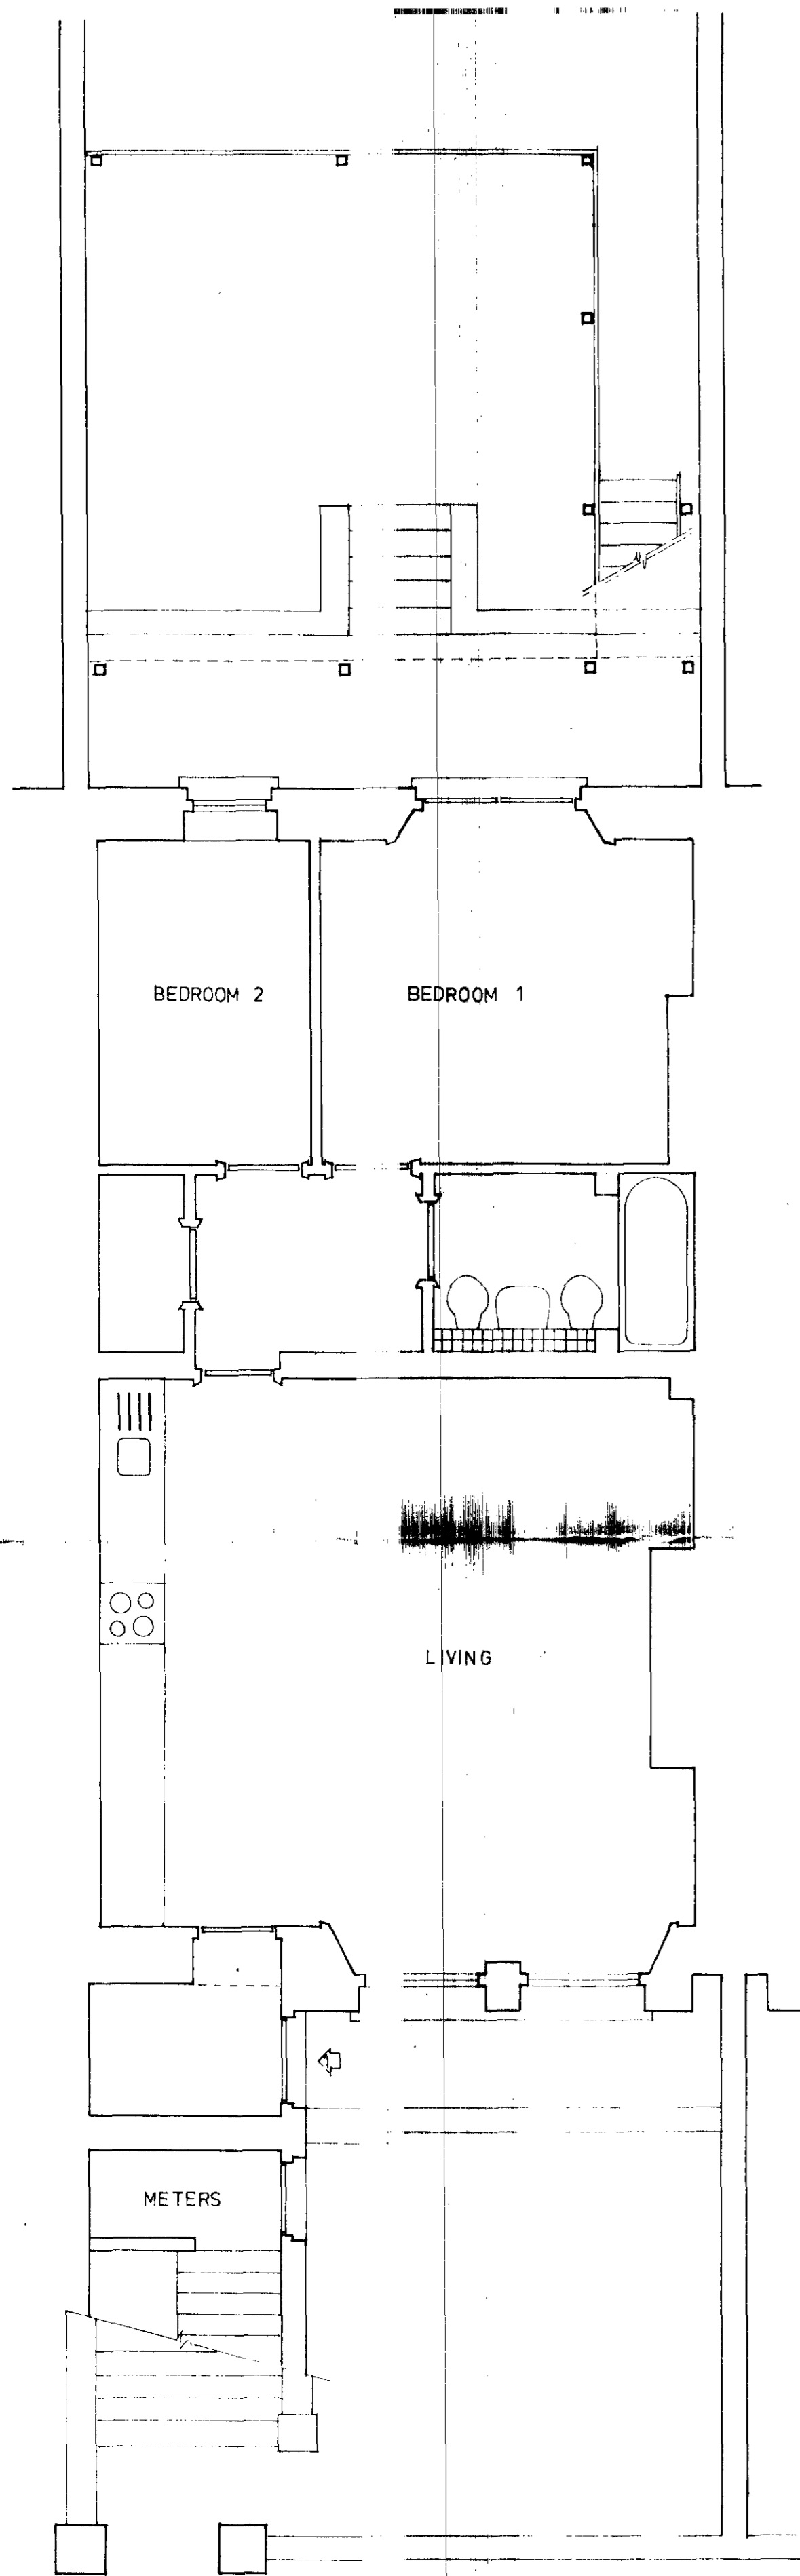


GROUND FLOOR

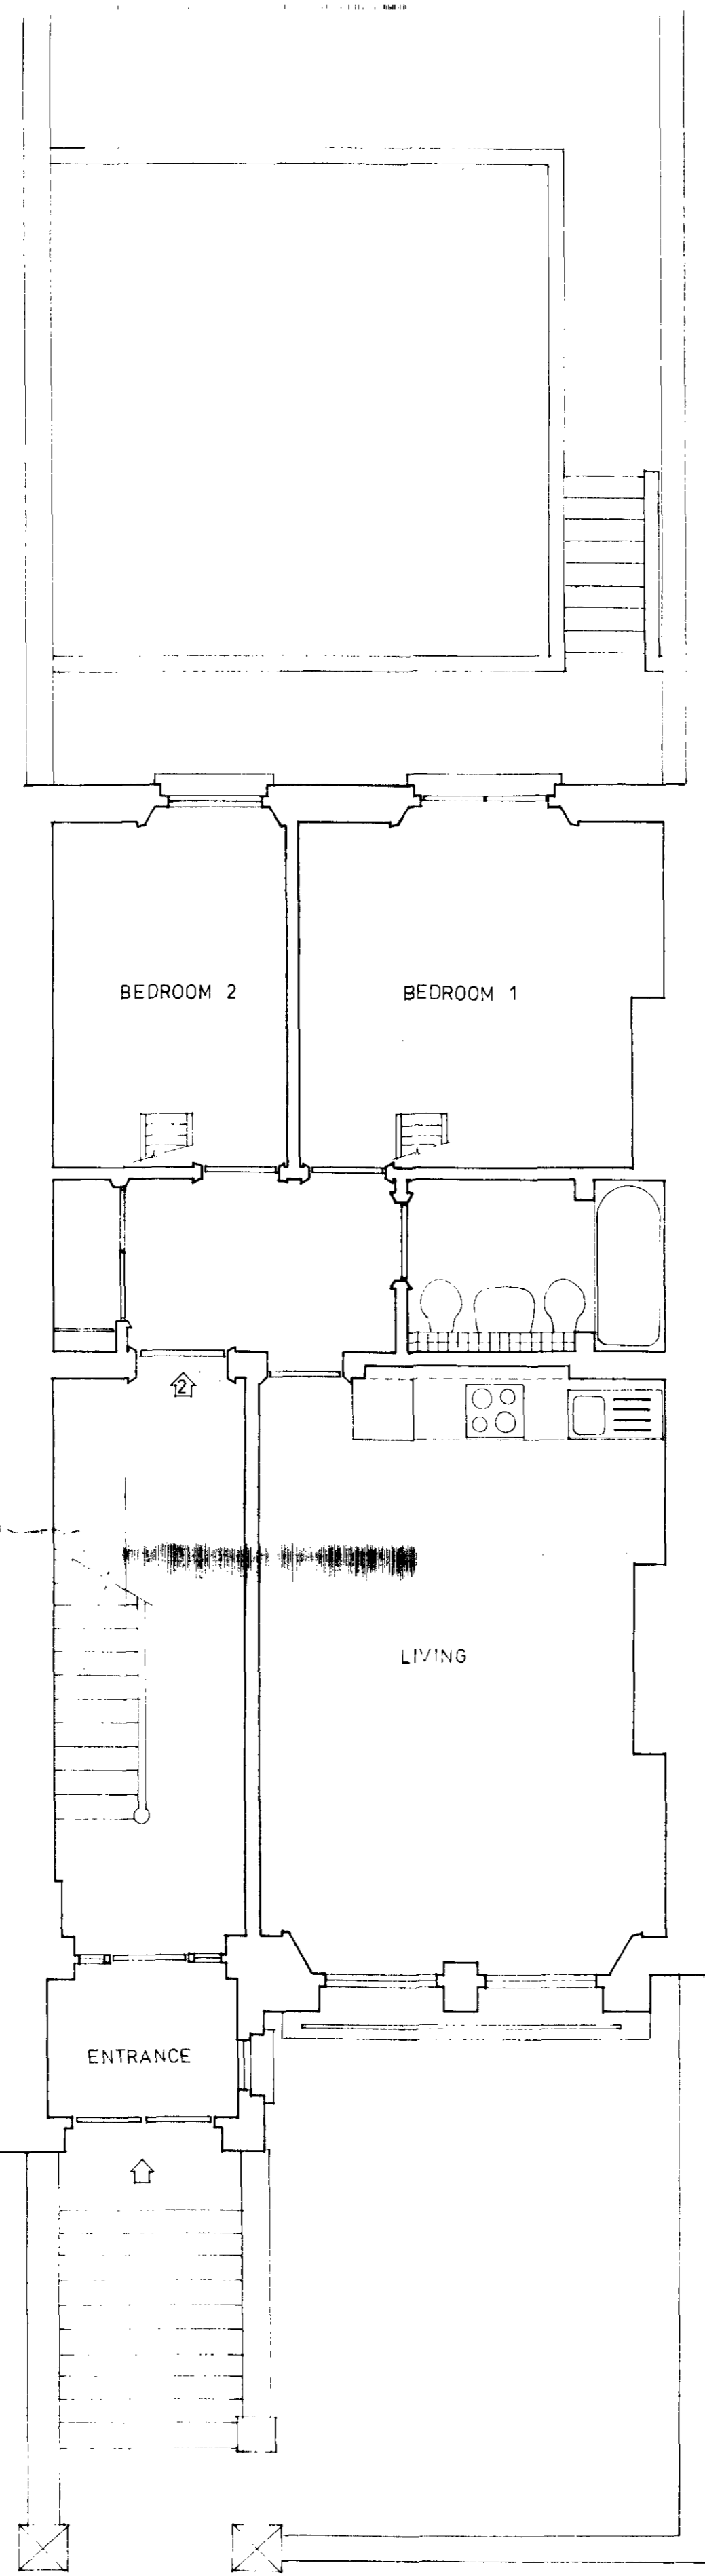


FIRST FLOOR

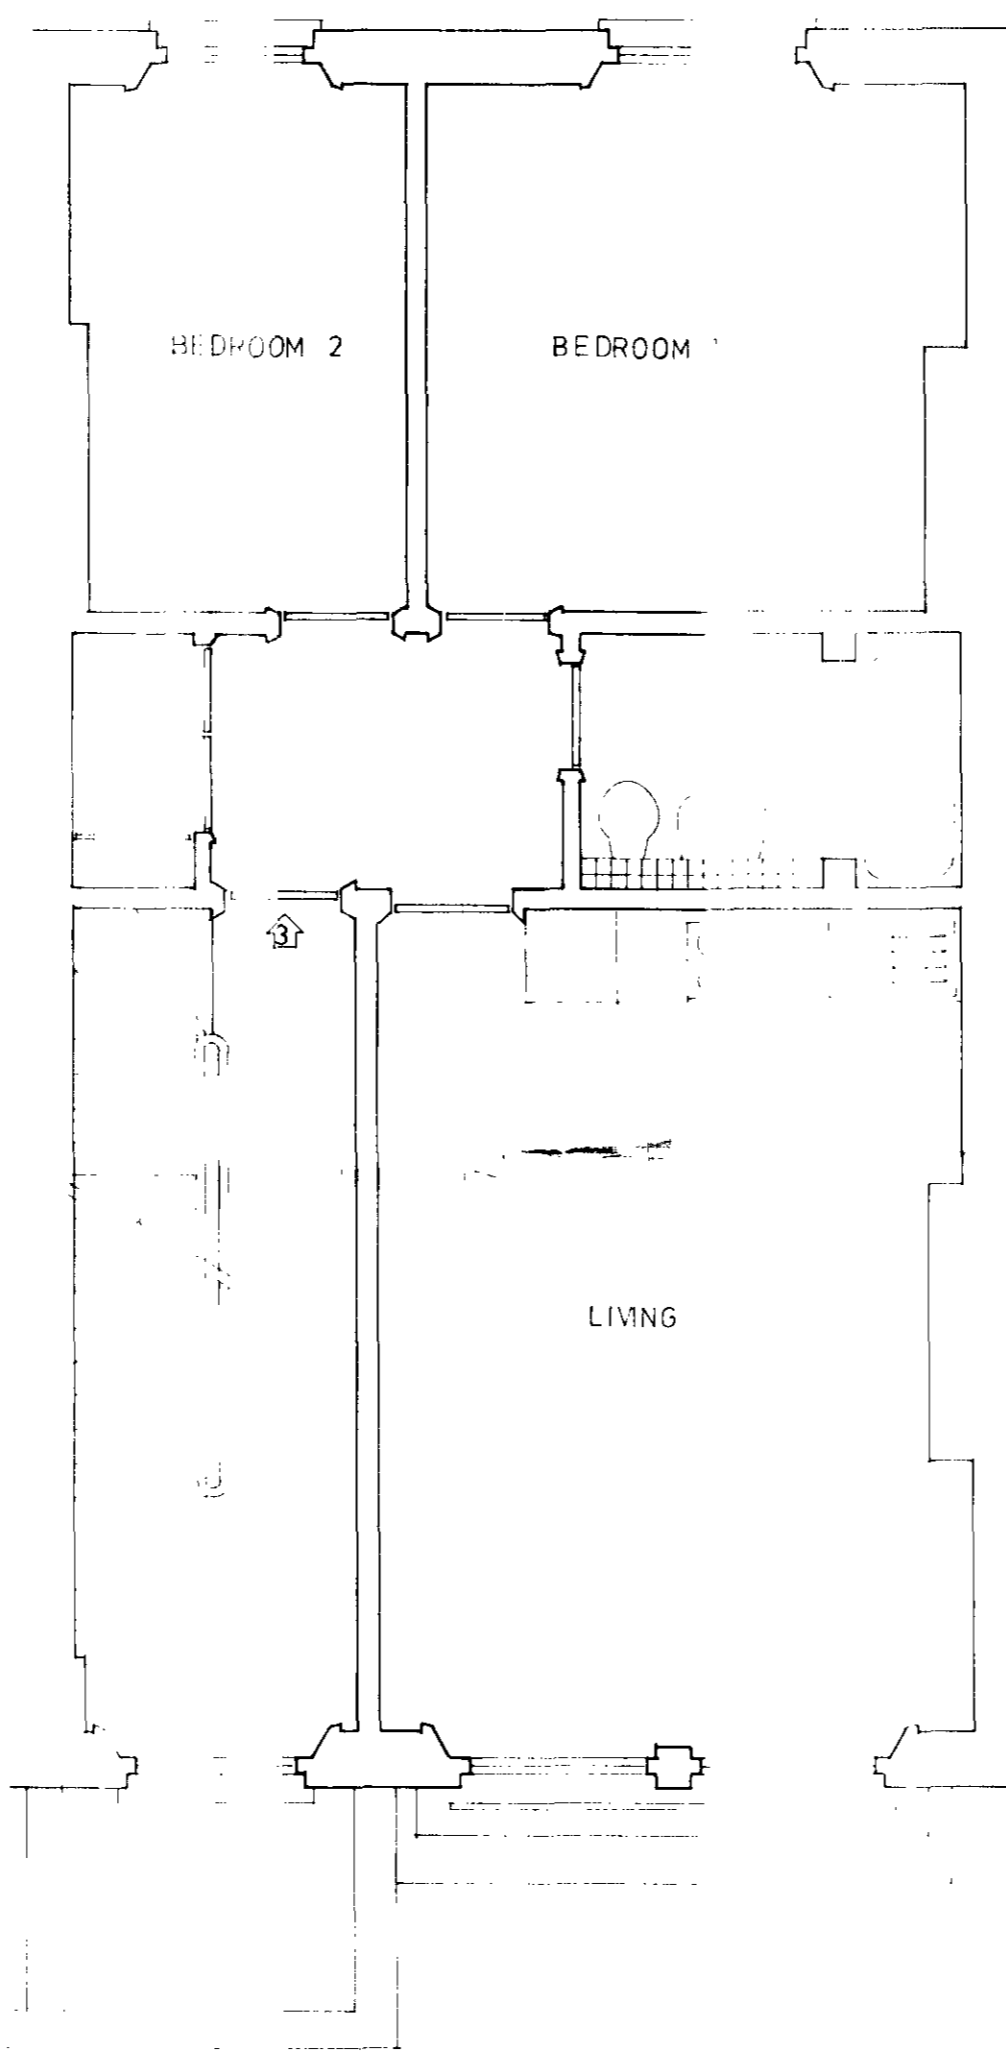

SECOND FLOOR

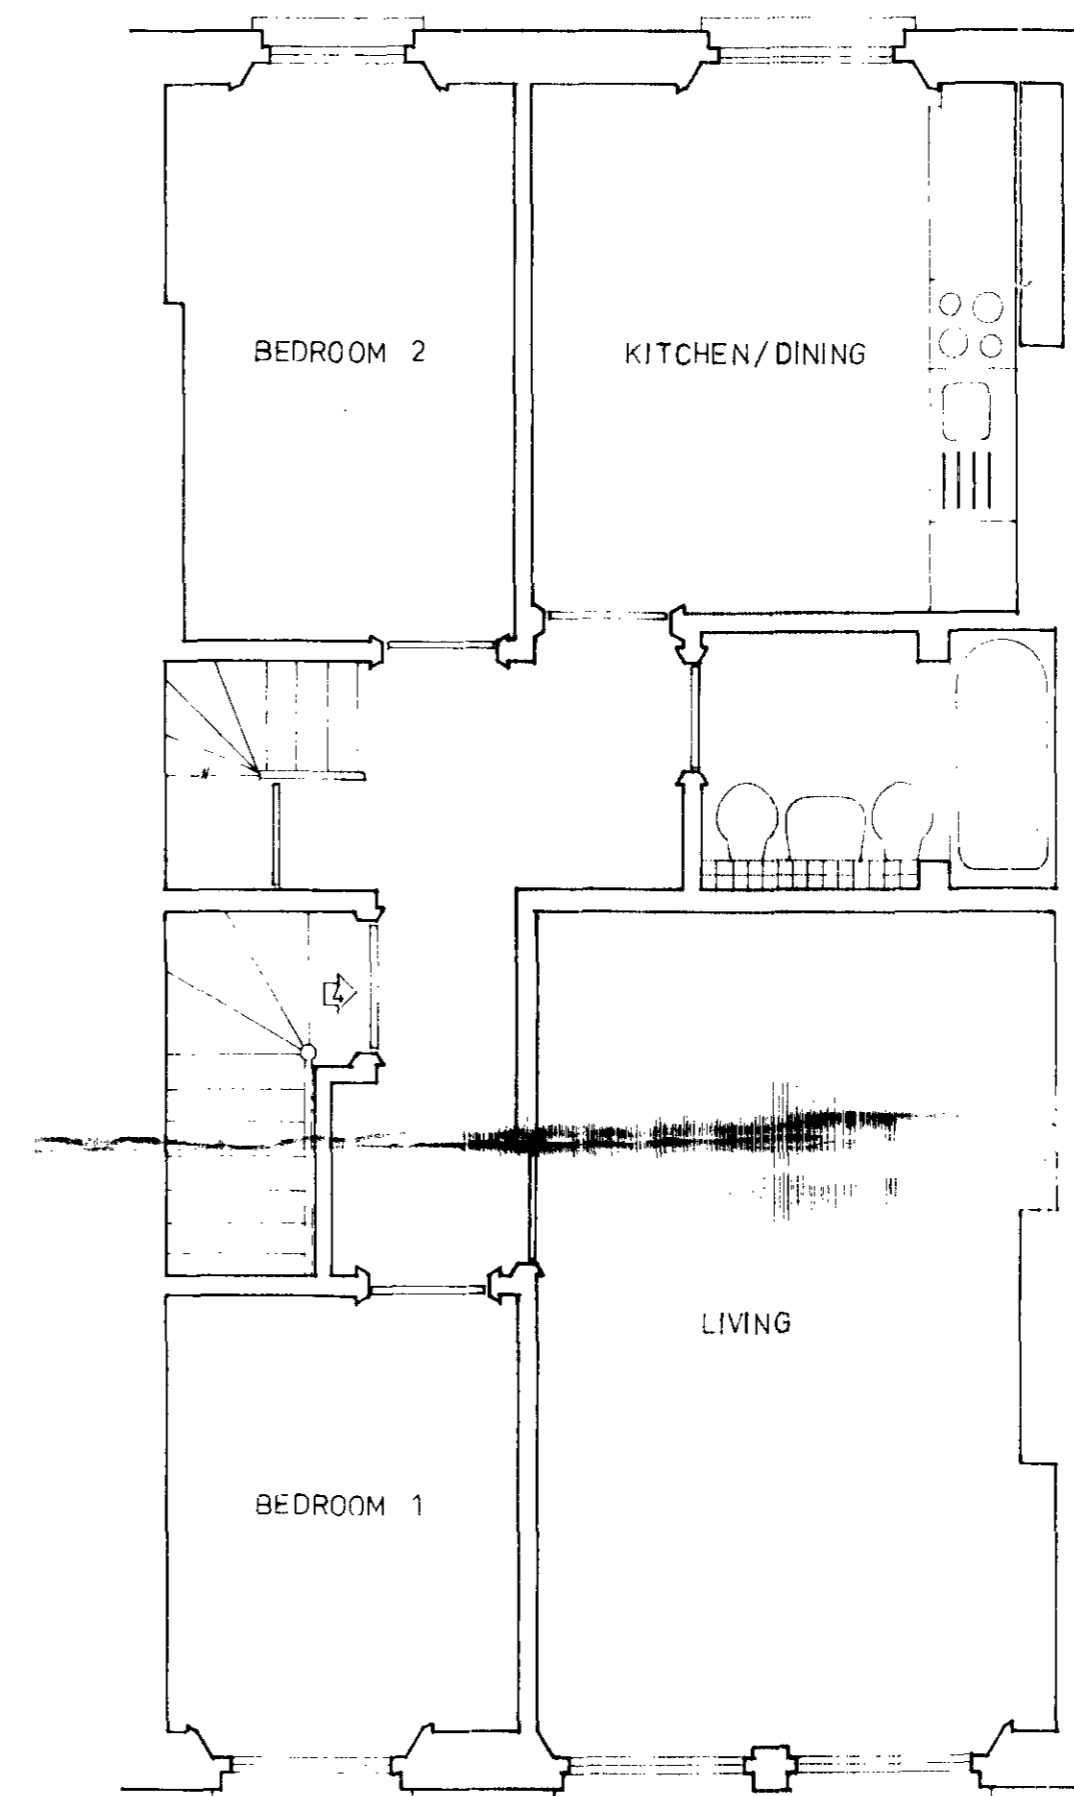

THIRD FLOOR

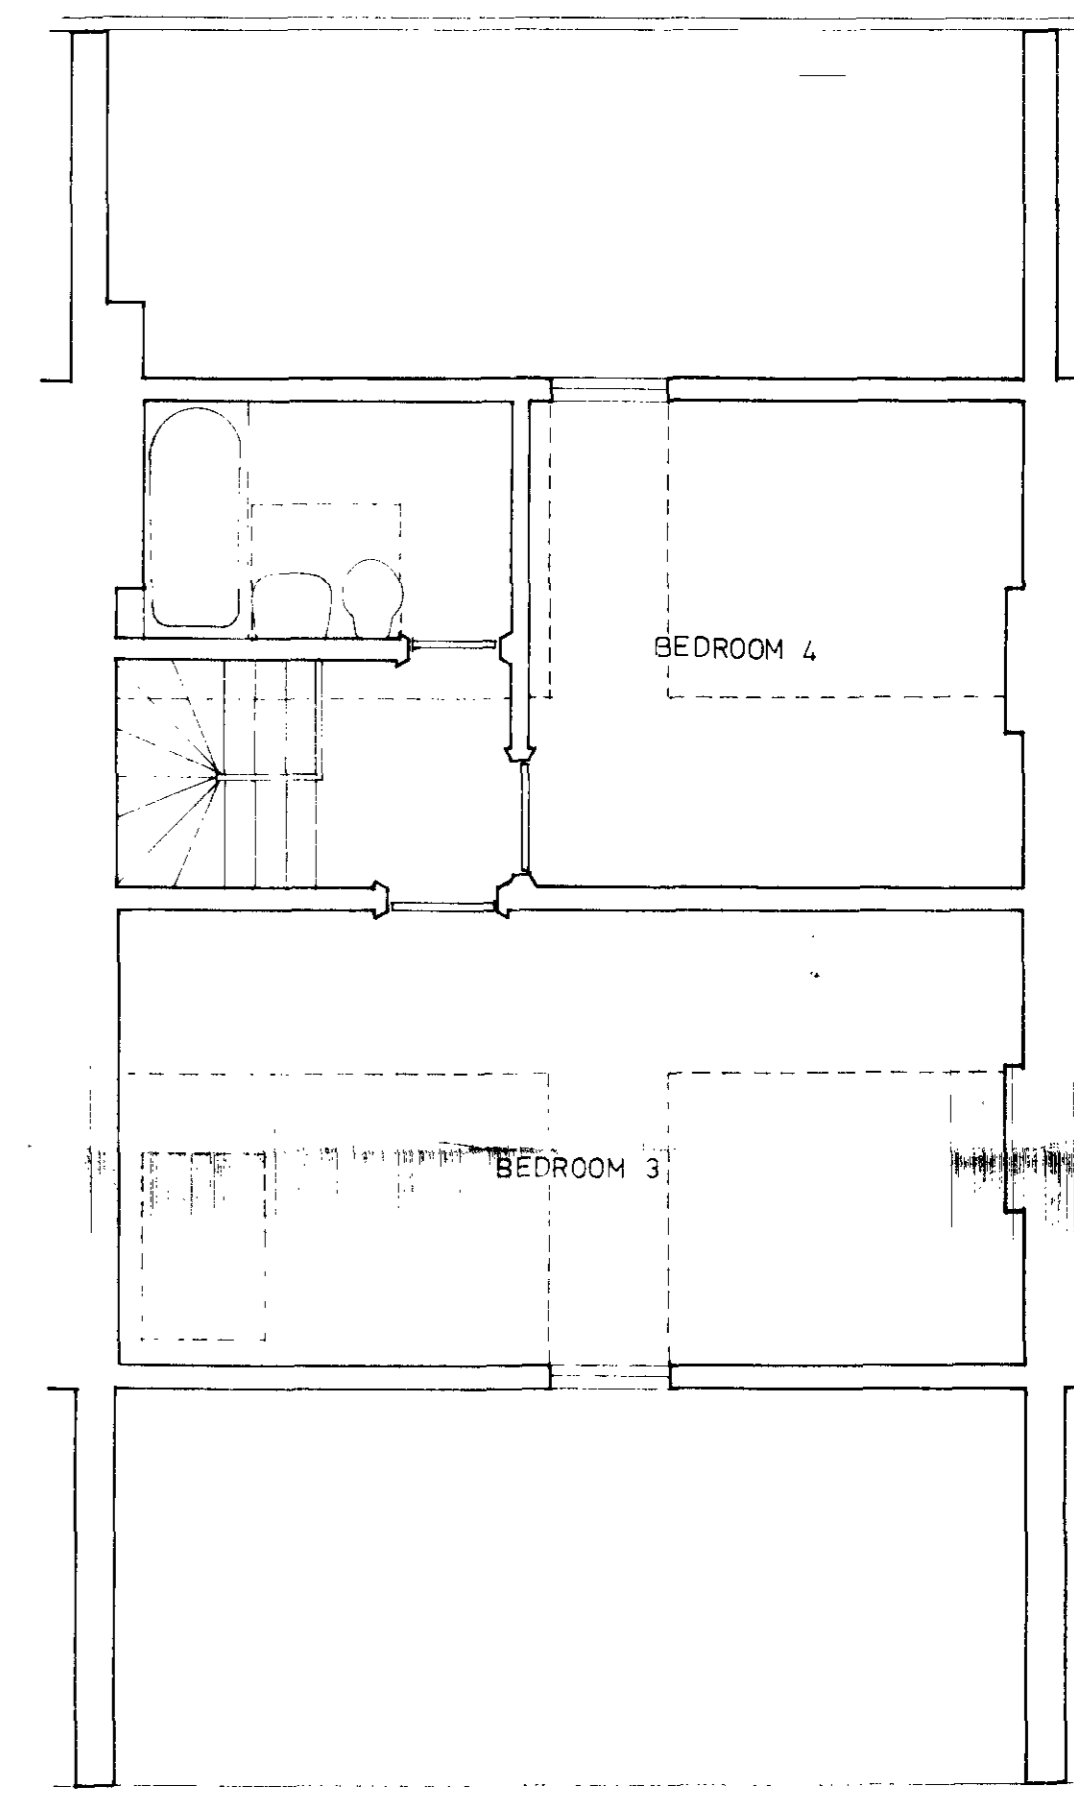



FOURTH FLOOR

LONDON BOROUGH OF CAMDEN
TOWN AND COUNTRY PLANNING ACTS
15 NOV 1983
PLANS NOT APPROVED
ON BEHALF OF THE COUNCIL



LONDON BOROUGH OF CAMDEN
TOWN AND COUNTRY PLANNING ACTS
15 NOV 1983
PLANS NOT APPROVED
ON BEHALF OF THE COUNCIL

DEFERRED


CTP/913/15/20/36852(21)

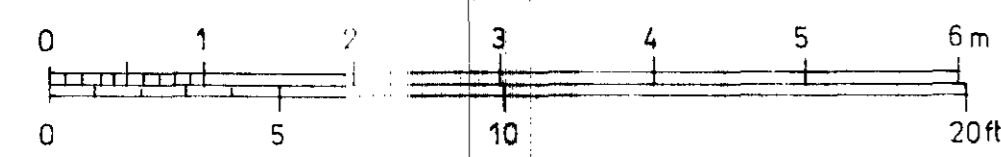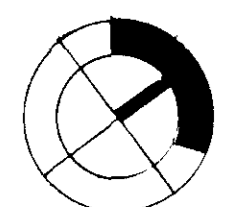

391.5	PETER BELL AND PARTNERS ARCHITECTS	
	78 ALBERT STREET LONDON NW1 7NR 01 387 8483	
	31 SOUTH VILLAS LONDON NW1	
	FLOOR PLANS PROPOSED	
SCALE 1:50		12 OCT 1983

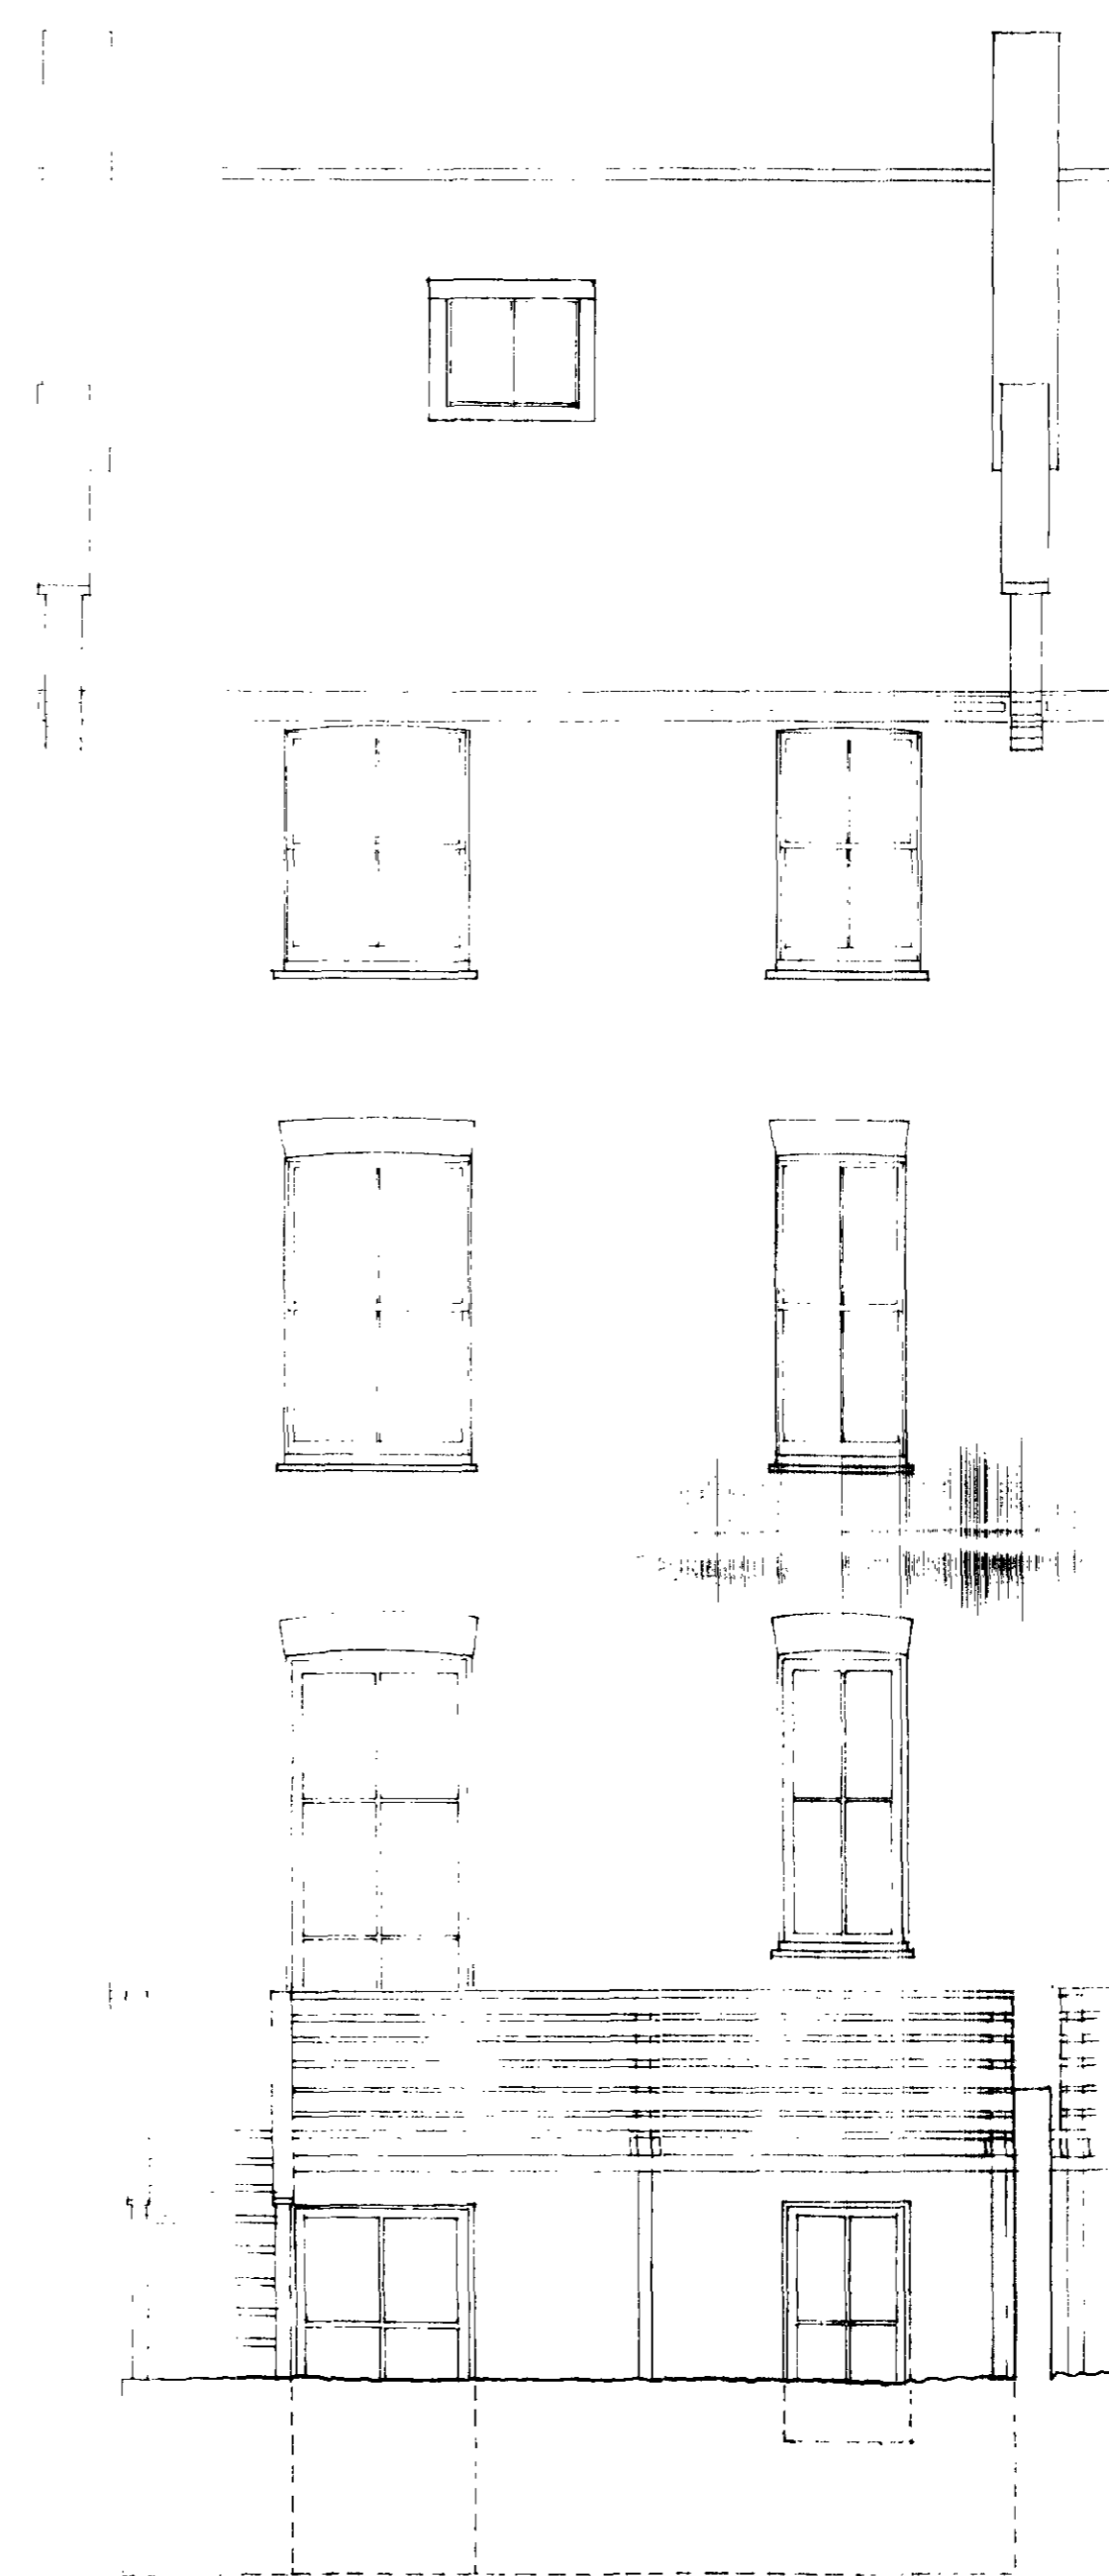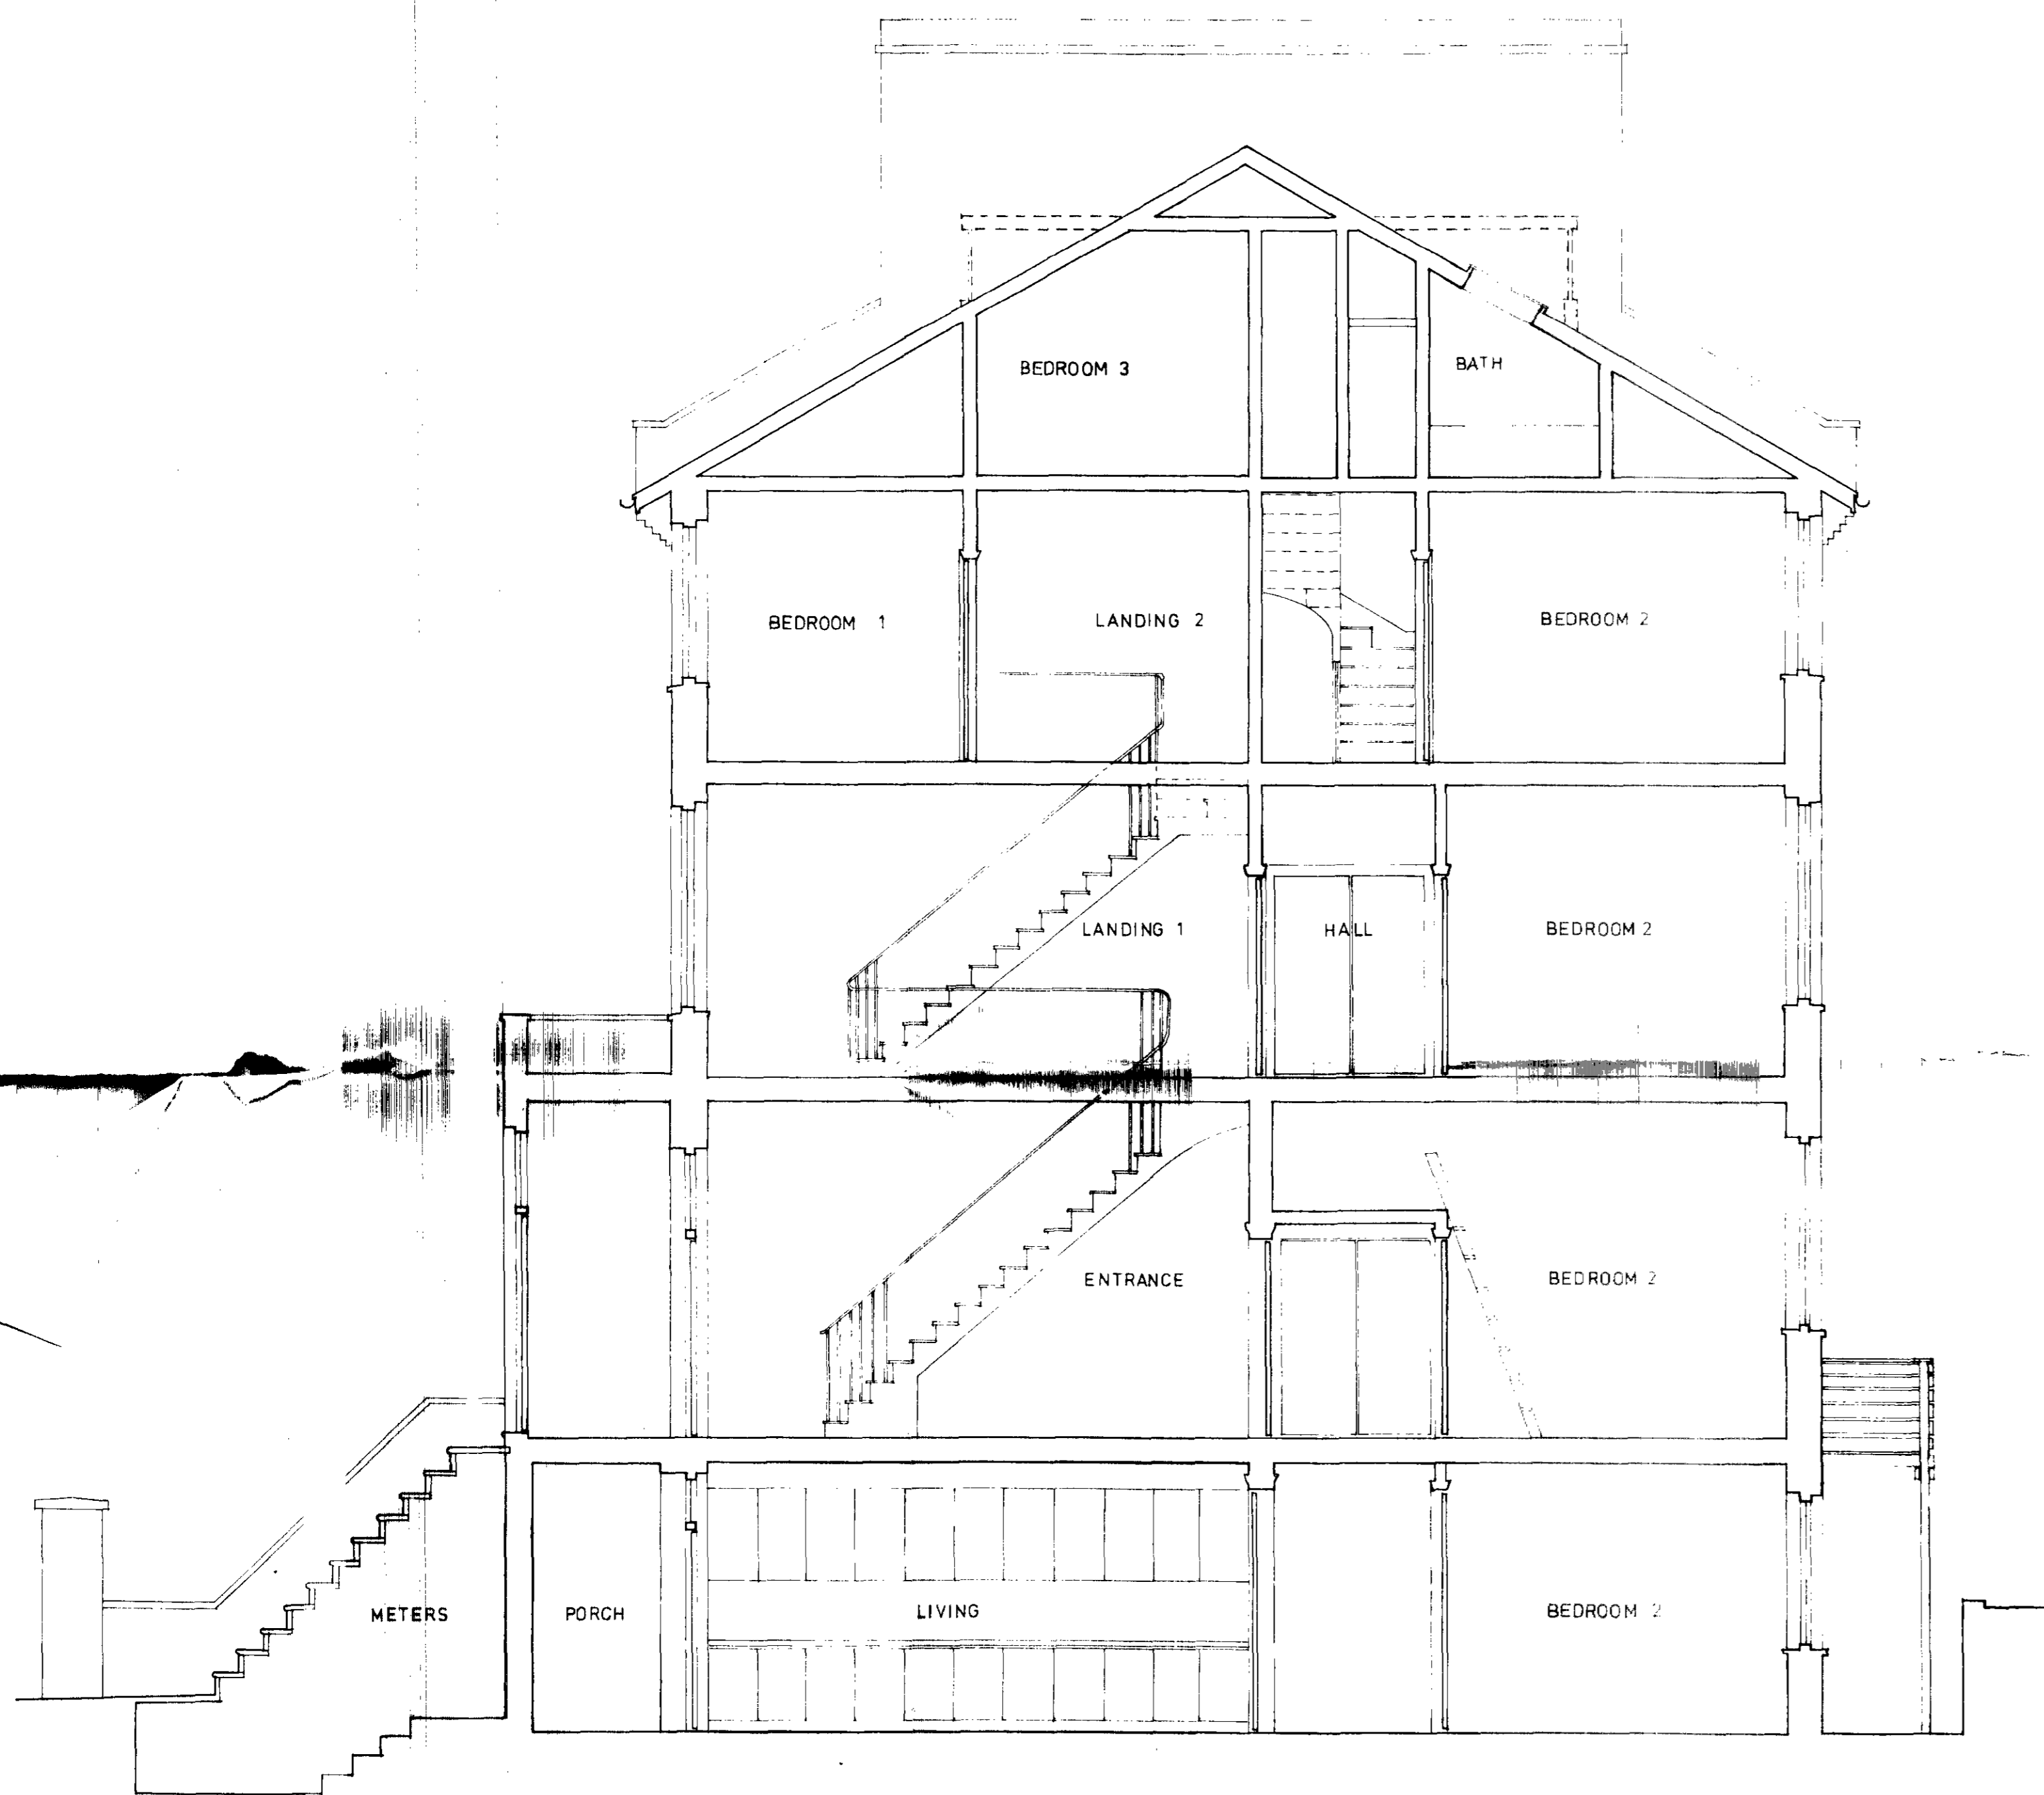

REAR ELEVATION

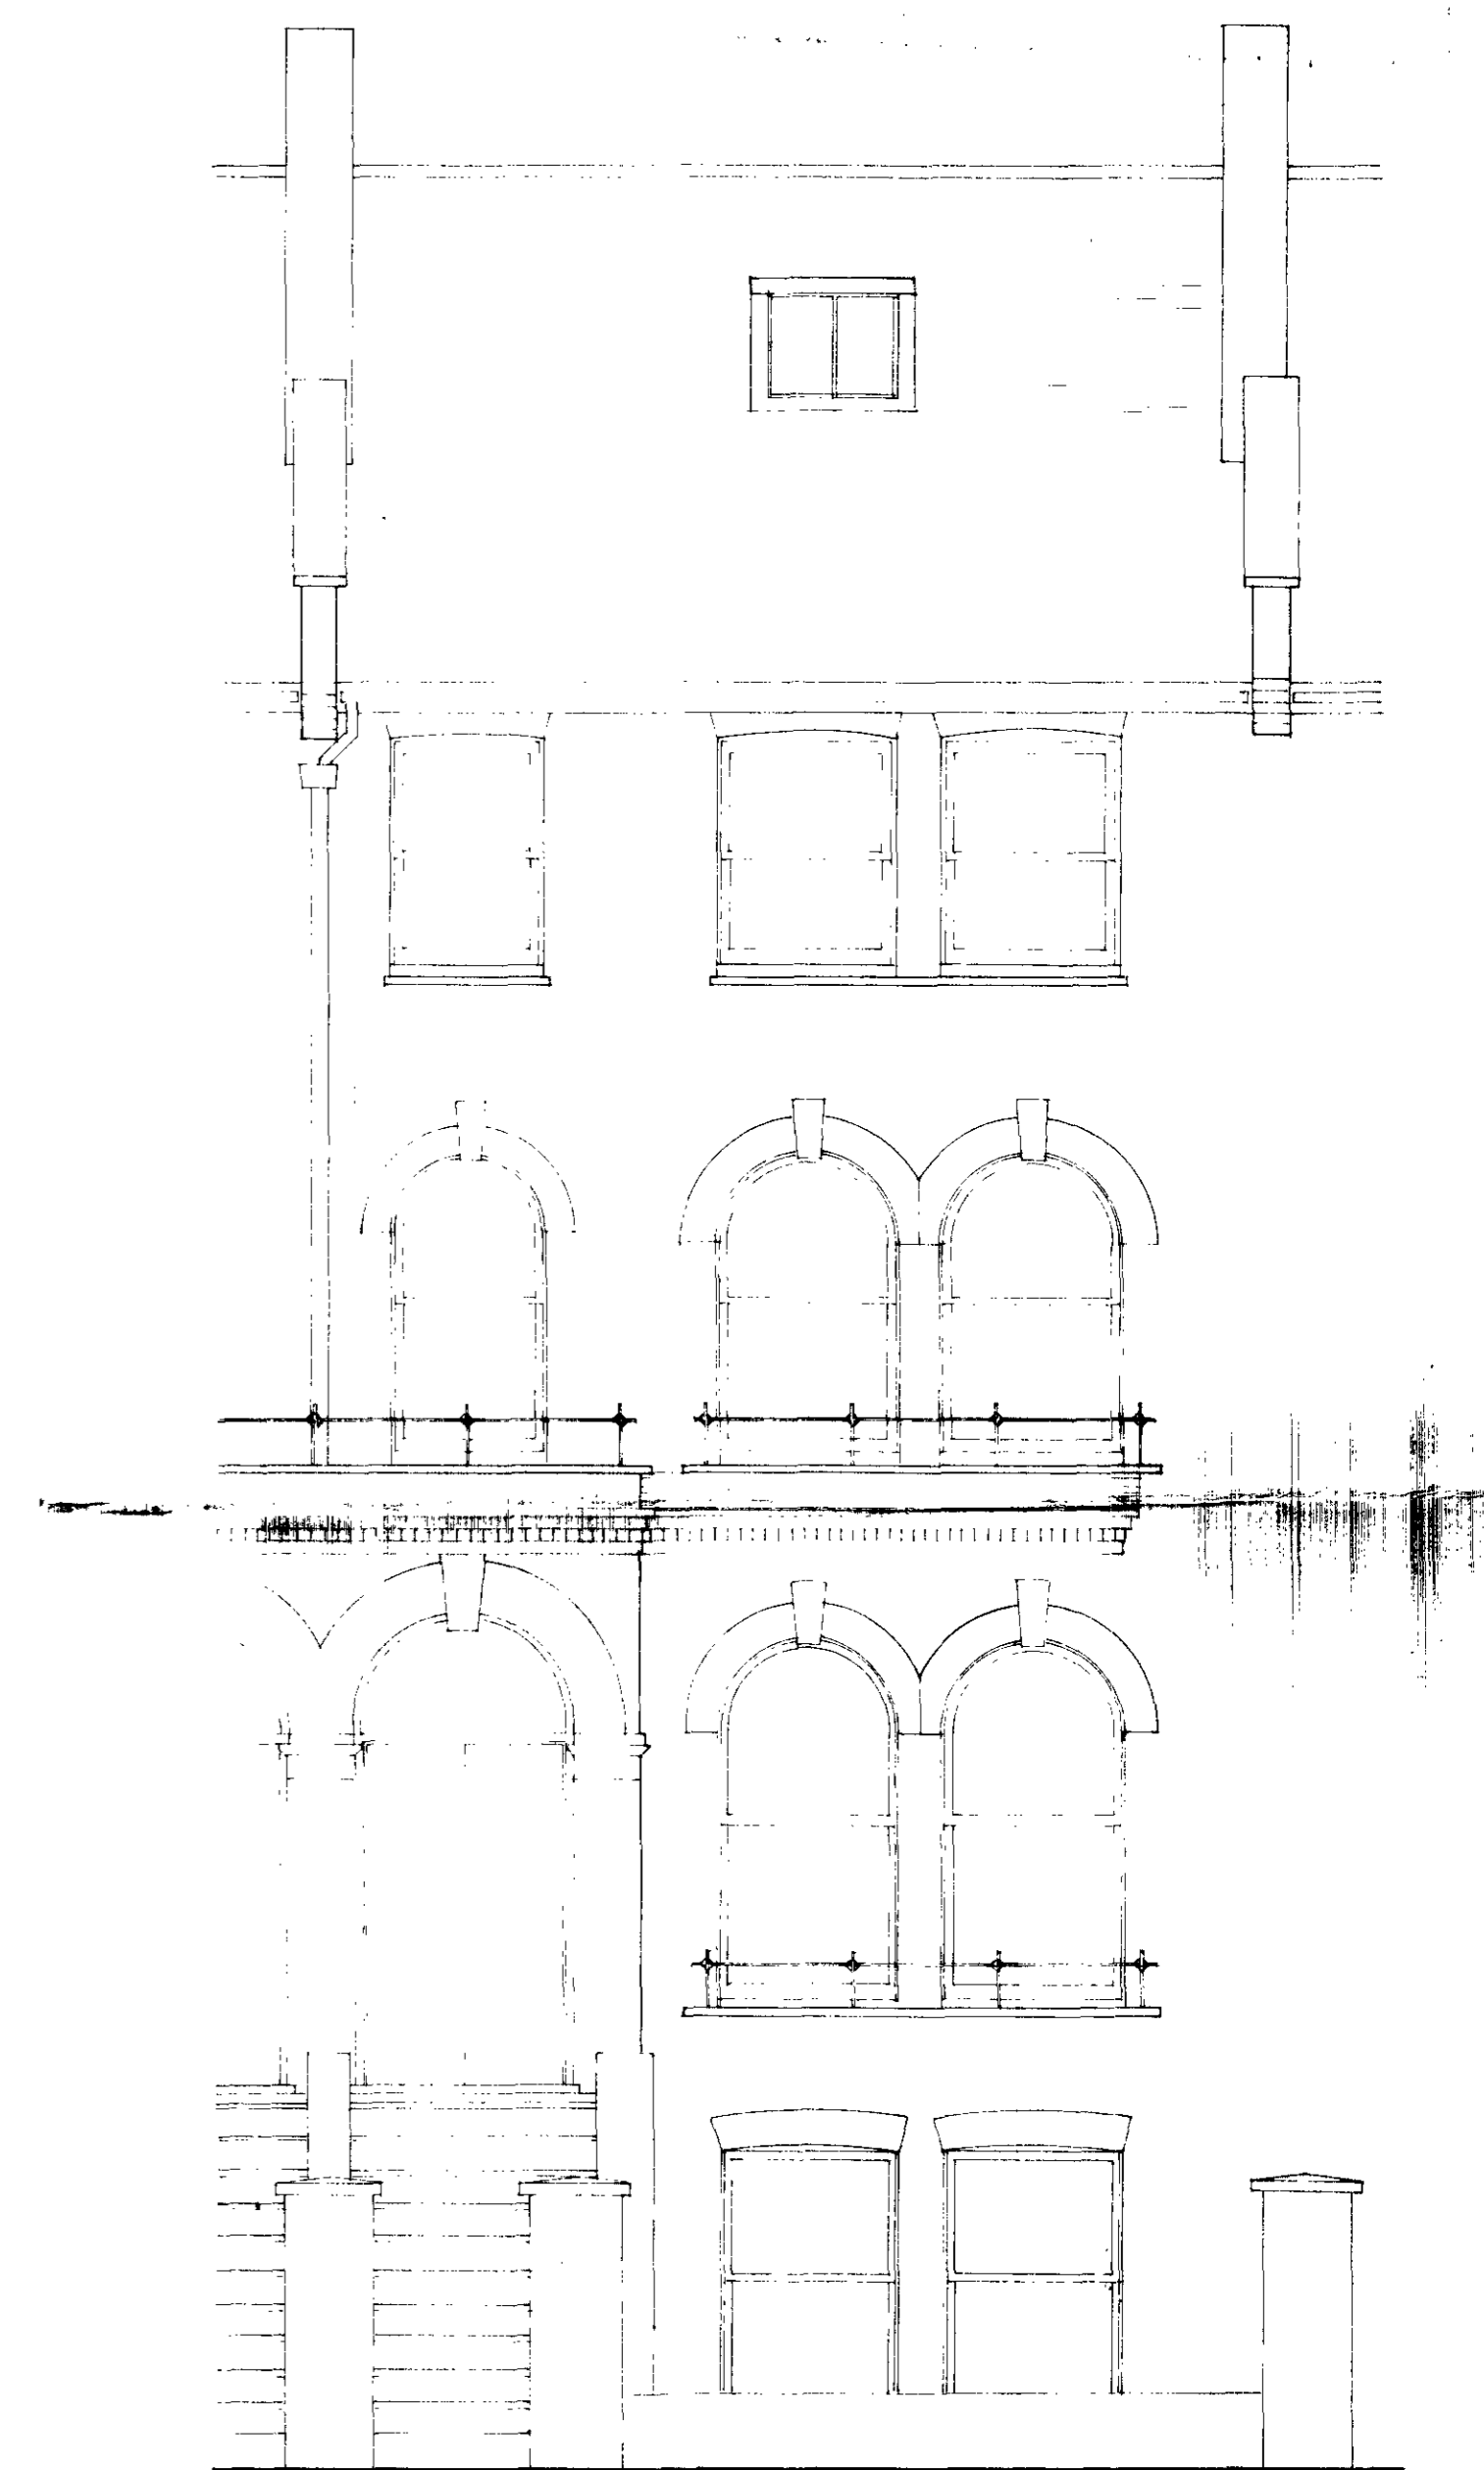


FRONT ELEVATION

CTP/913/15/20/36852(R1)

391.6	PETER BELL AND PARTNERS ARCHITECTS	
	78 ALBERT STREET LONDON NW1 7NR 01 387 8483	
	31 SOUTH VILLAS NW1	
	ELEVATIONS AND SECTION PROPOSED	
	SCALE 1:50	12 OCT 1983

checked on site before any work is put in hand. If in doubt please ask.

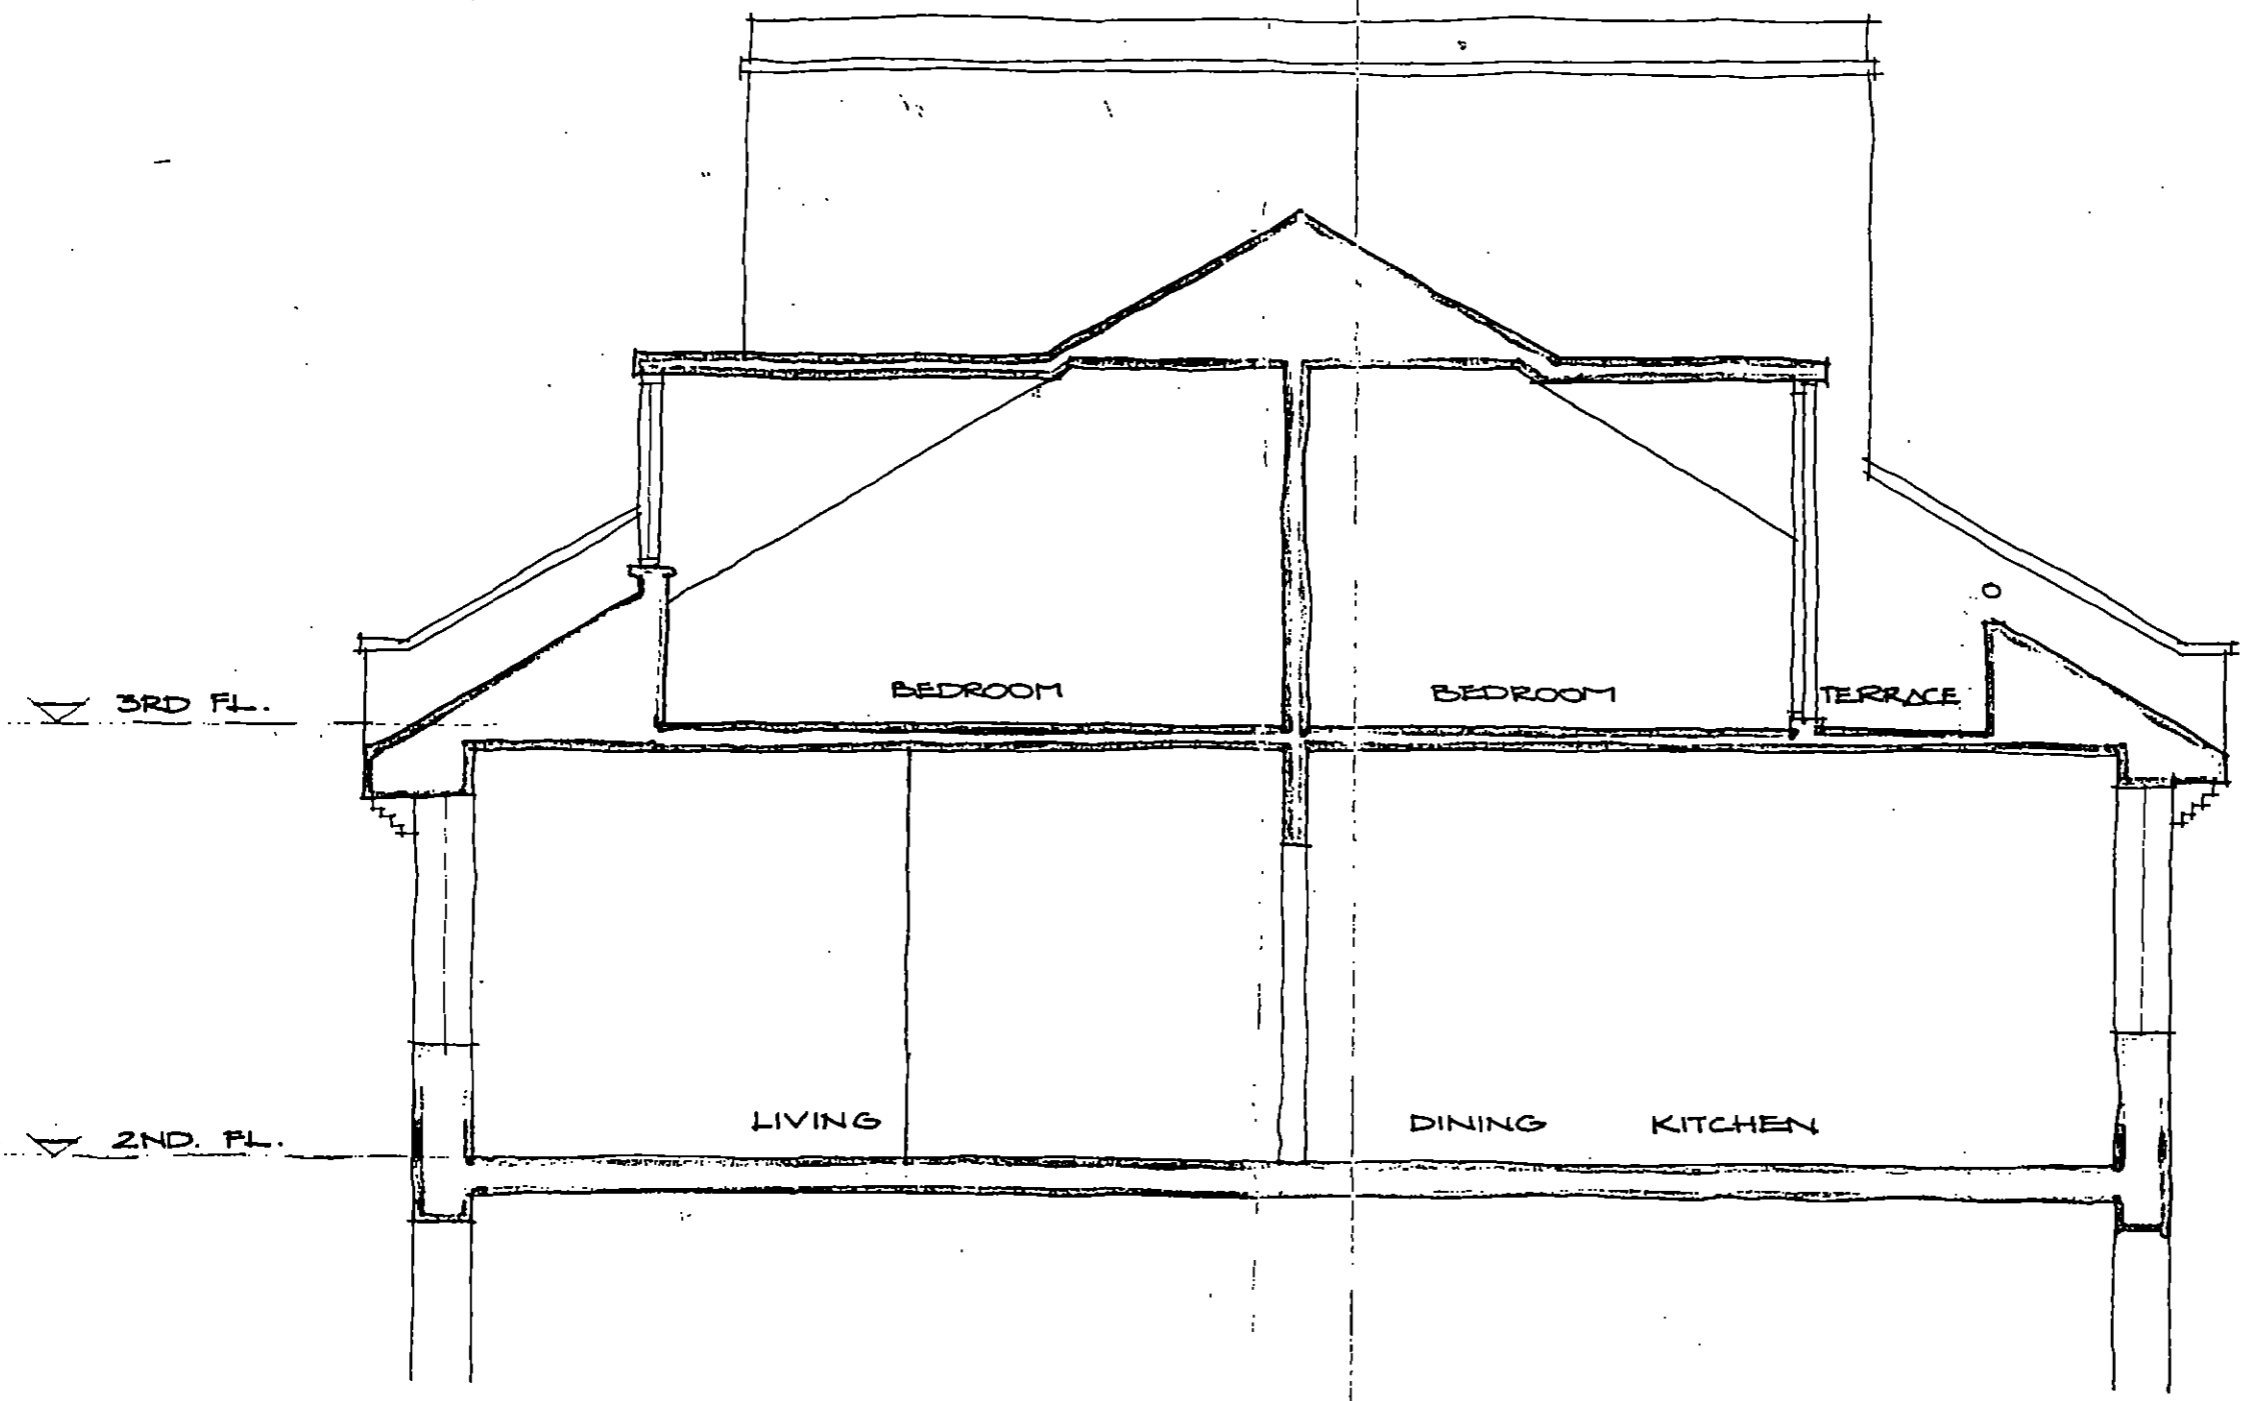

TP 8601581

ARTHURELL & KIRKLAND
 Chartered Architects
 NO 1 Greenhill Rents
 London EC1M 6BN
 01 608 1118

Project
31 SOUTH VILLAS
LONDON NW1

Drawing Title
SECTION THROUGH
TERRACE

Scale	Drawn	Date
1:50	.	2.10.86

Job no	Drawing no	Revision
289	07	.

LONDON BOROUGH OF CAMDEN
 TOWN AND COUNTRY PLANNING ACTS
 12 NOV 1986
 PLANS ~~NOT APPROVED~~ APPROVED
 ON BEHALF OF THE COUNCIL