




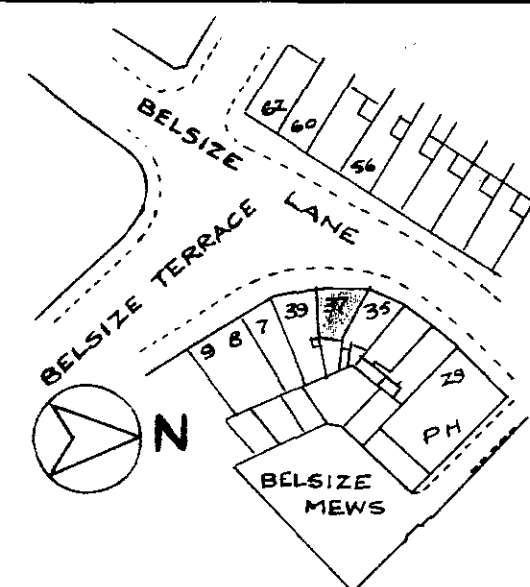

LOCATION PLAN

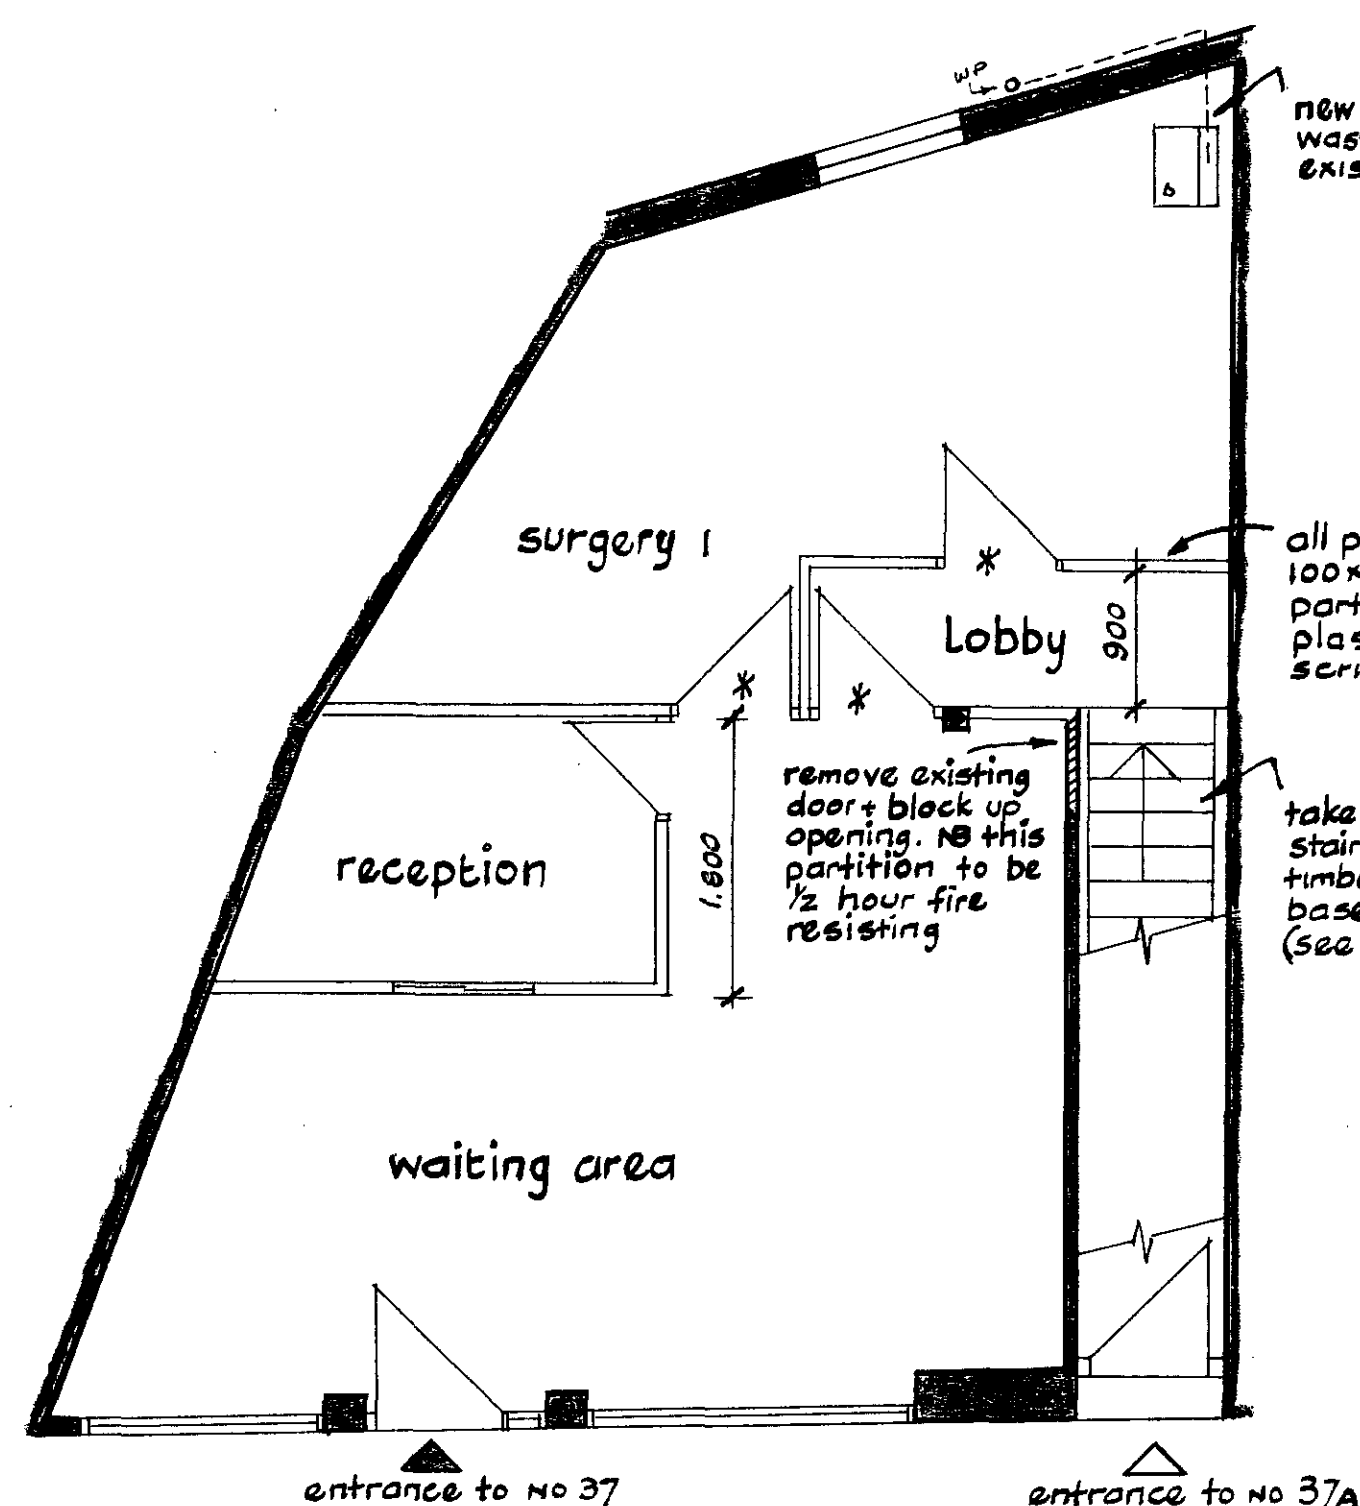

GROUND FLOOR PLAN

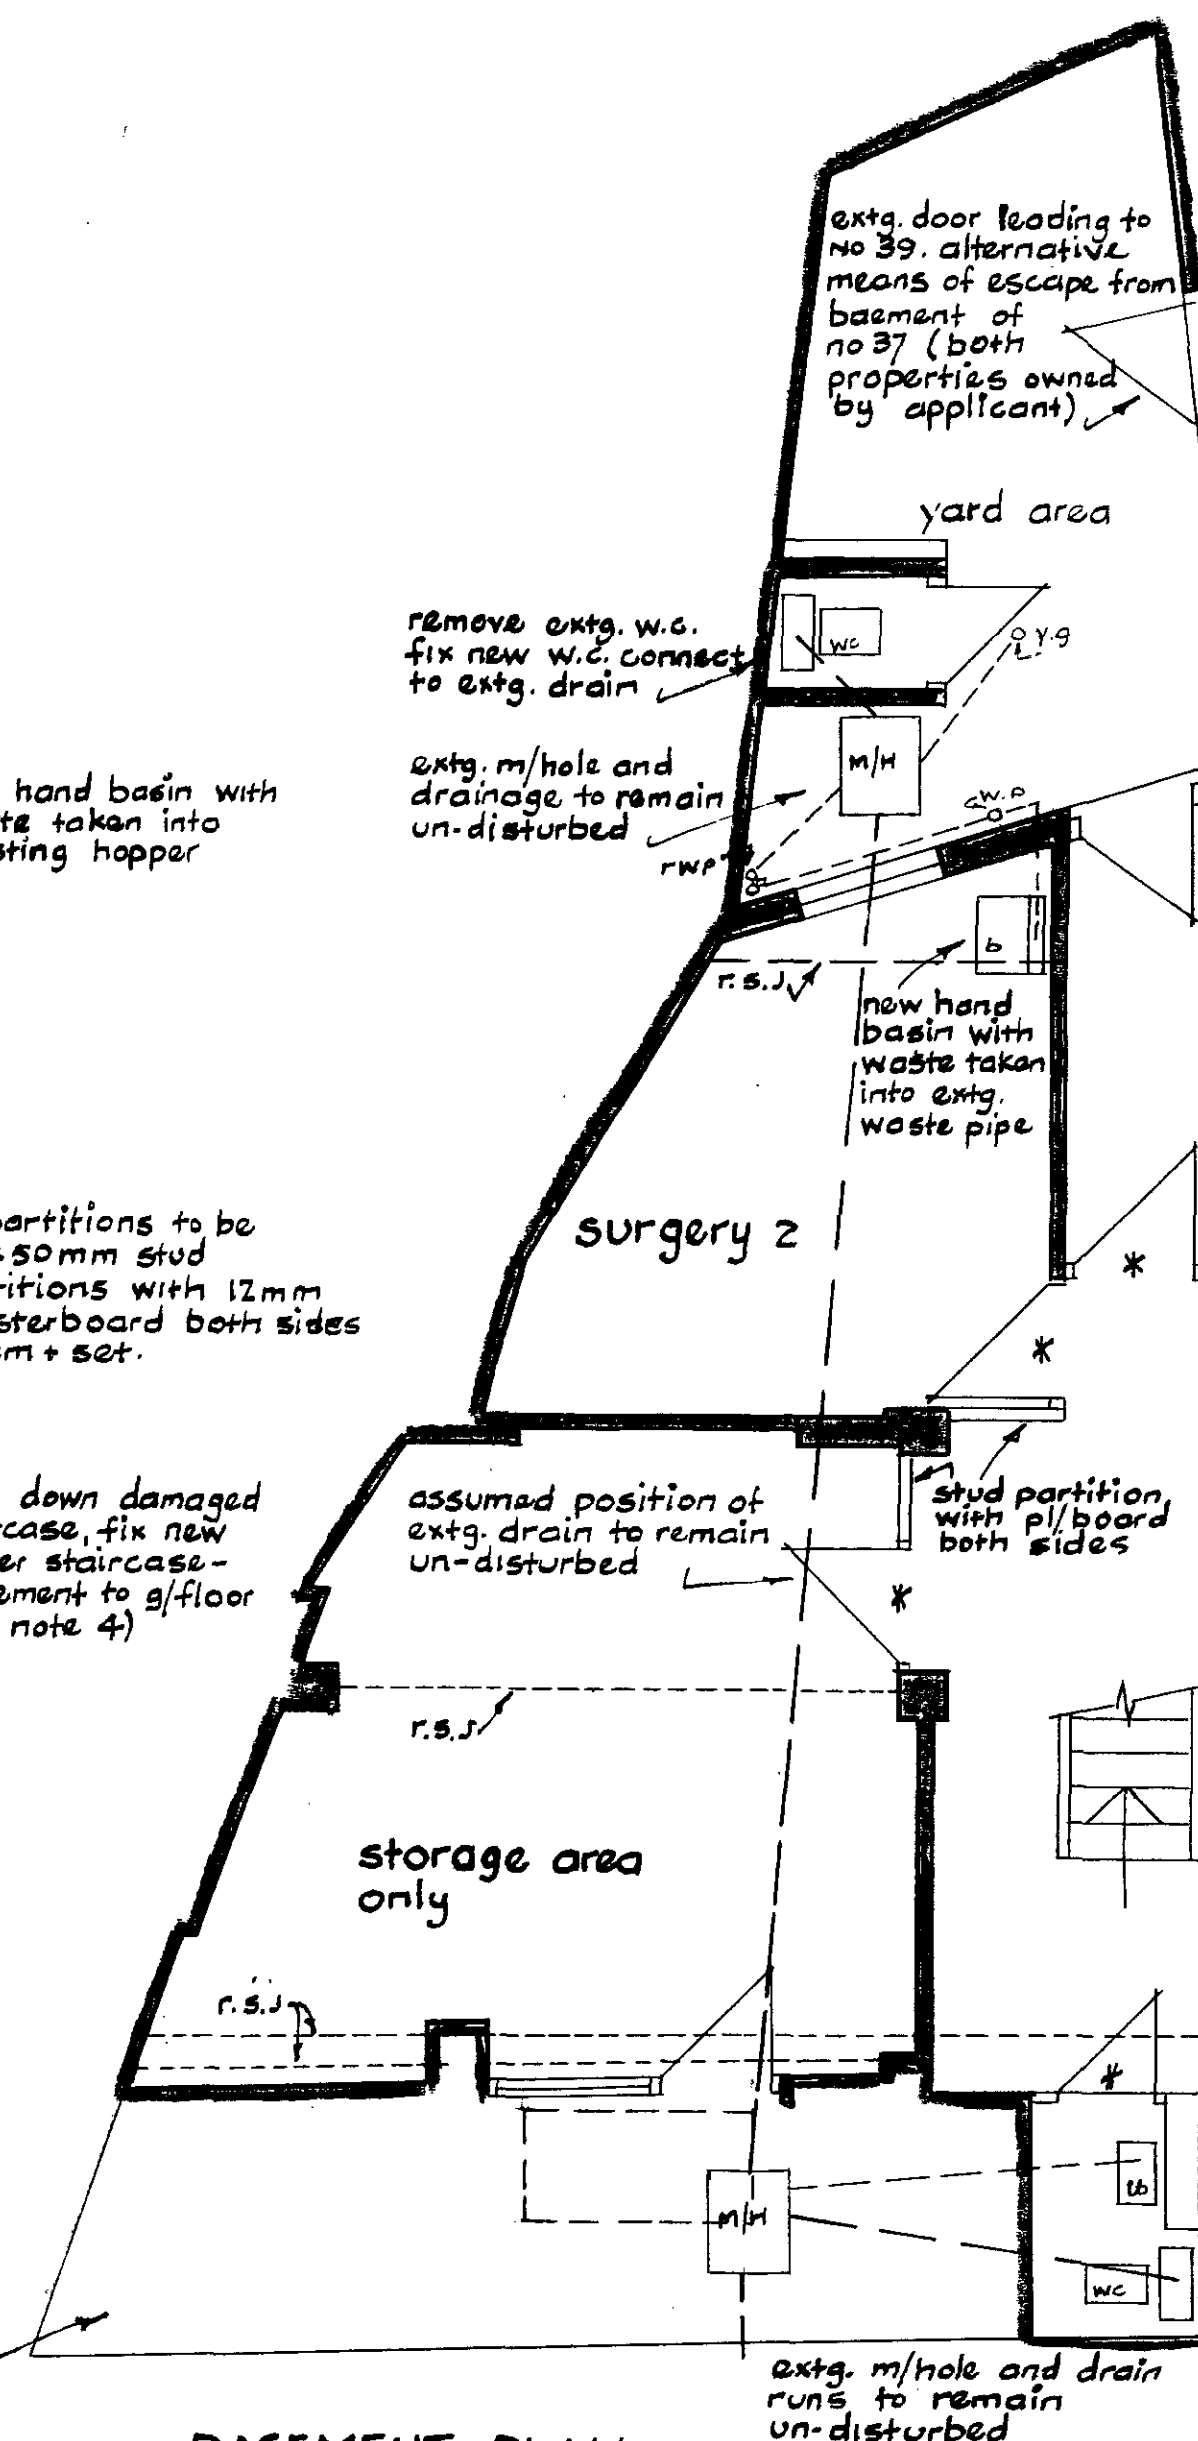

BASEMENT PLAN

NOTES

- Existing R.S.Js shown dotted to be cased in 2 layers of plaster board to give 1/2 hour fire resistance.
- 100 mm fibreglass infill to stud partitions for sound insulation
- 1/2 hour fire resisting self closing doors shown thus *
- Construct new timber staircase as indicated out of 44 mm strings and 32mm treads+risers total going 3.360 total rise 2.642 ∴ 14 treads @ 240 mm per tread, 15 risers @ 176 mm per rise. Width of stairs 787 mm and pitch 36°. Securely fix m/steel handrail one side only 840 mm above pitch line measured vertically. All to the satisfaction of the District Surveyor.
- All timber to be treated with Cuprinol before erection.
- All dimensions and levels to be checked on site by the builder.

CASE COPY

LONDON BOROUGH OF CAMDEN
TOWN AND COUNTRY PLANNING ACTS

30 JUN 1983

PLANS ~~NOT APPROVED~~ APPROVED
ON BEHALF OF THE COUNCIL

CTP/57/10/2/36085.

PROPOSED SURGERY ACCOMMODATION
AT 37 BELSIZE LANE NW3
FOR MR J BOWEN

SCALE 1:50	DATE 28.2.83	NO 83/2/7
---------------	-----------------	--------------