

All dimensions to be checked on site
 No dimensions to be scaled from this drawing unless otherwise indicated




92

94/96

REAR ELEVATION


PRECAST CONCRETE CILL W/
 DAMPROOF COURSE UNDER
 PAINTED RENDER TO MATCH

SECOND FLOOR STOCK FACING
 TO MATCH ADJACENT WALL

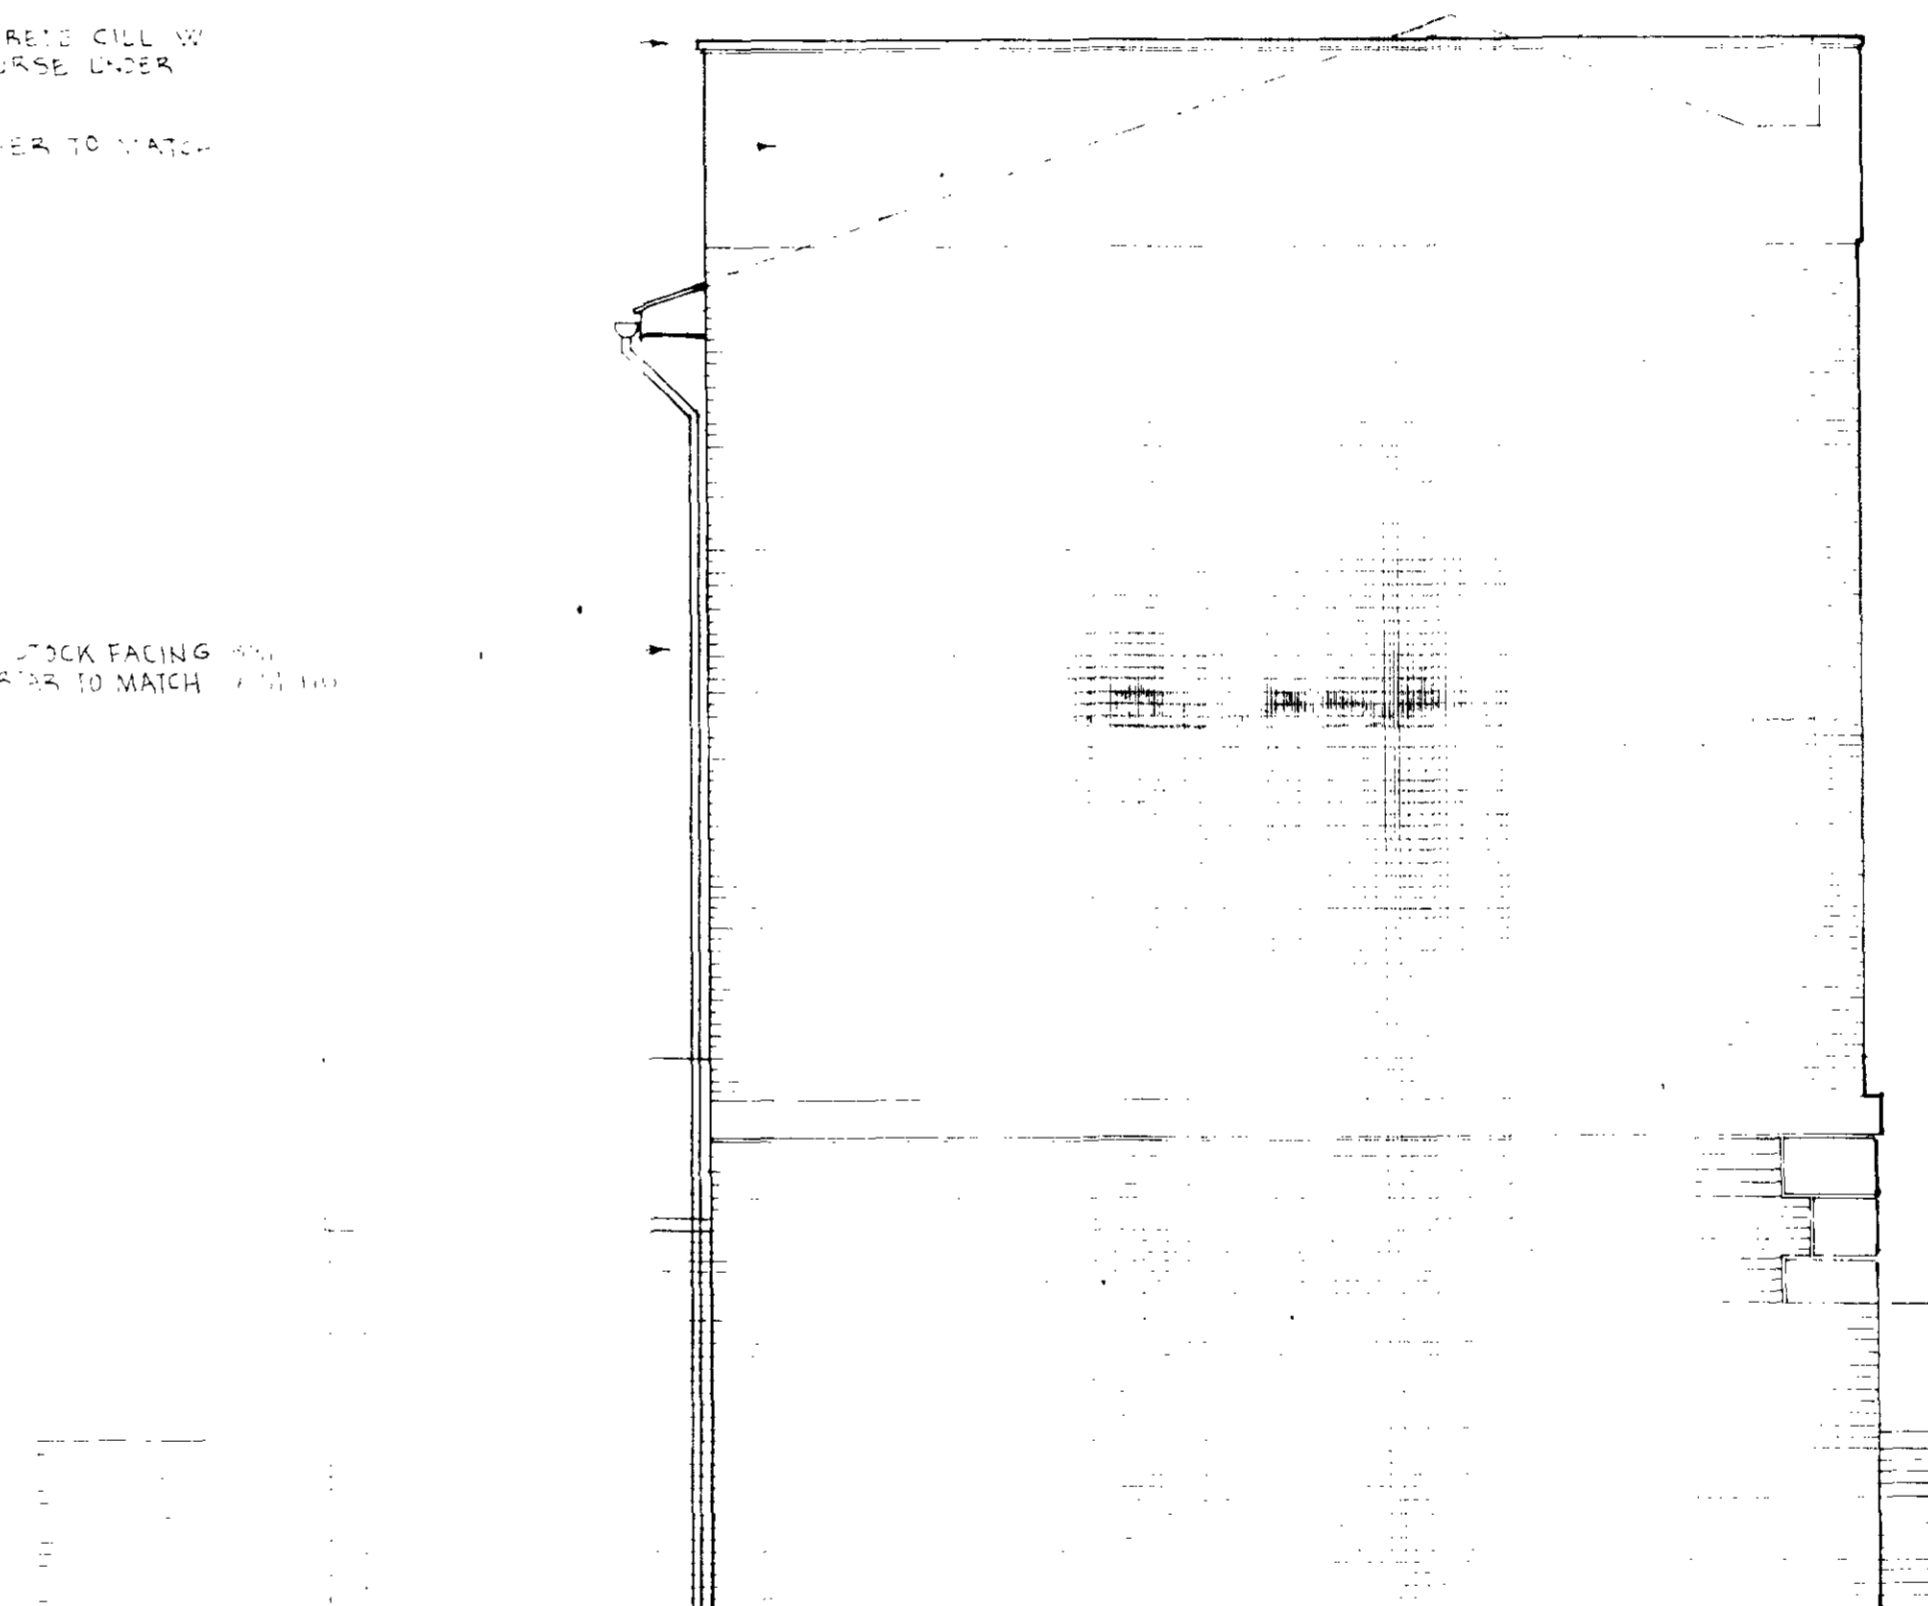

END ELEVATION

LONDON BOROUGH OF CAMDEN
 PLANNING AND COMMUNICATIONS
 Department of Architecture and Surveying
 Old Town Hall High Holborn WC1 7BG
 Telephone 01-405 3411

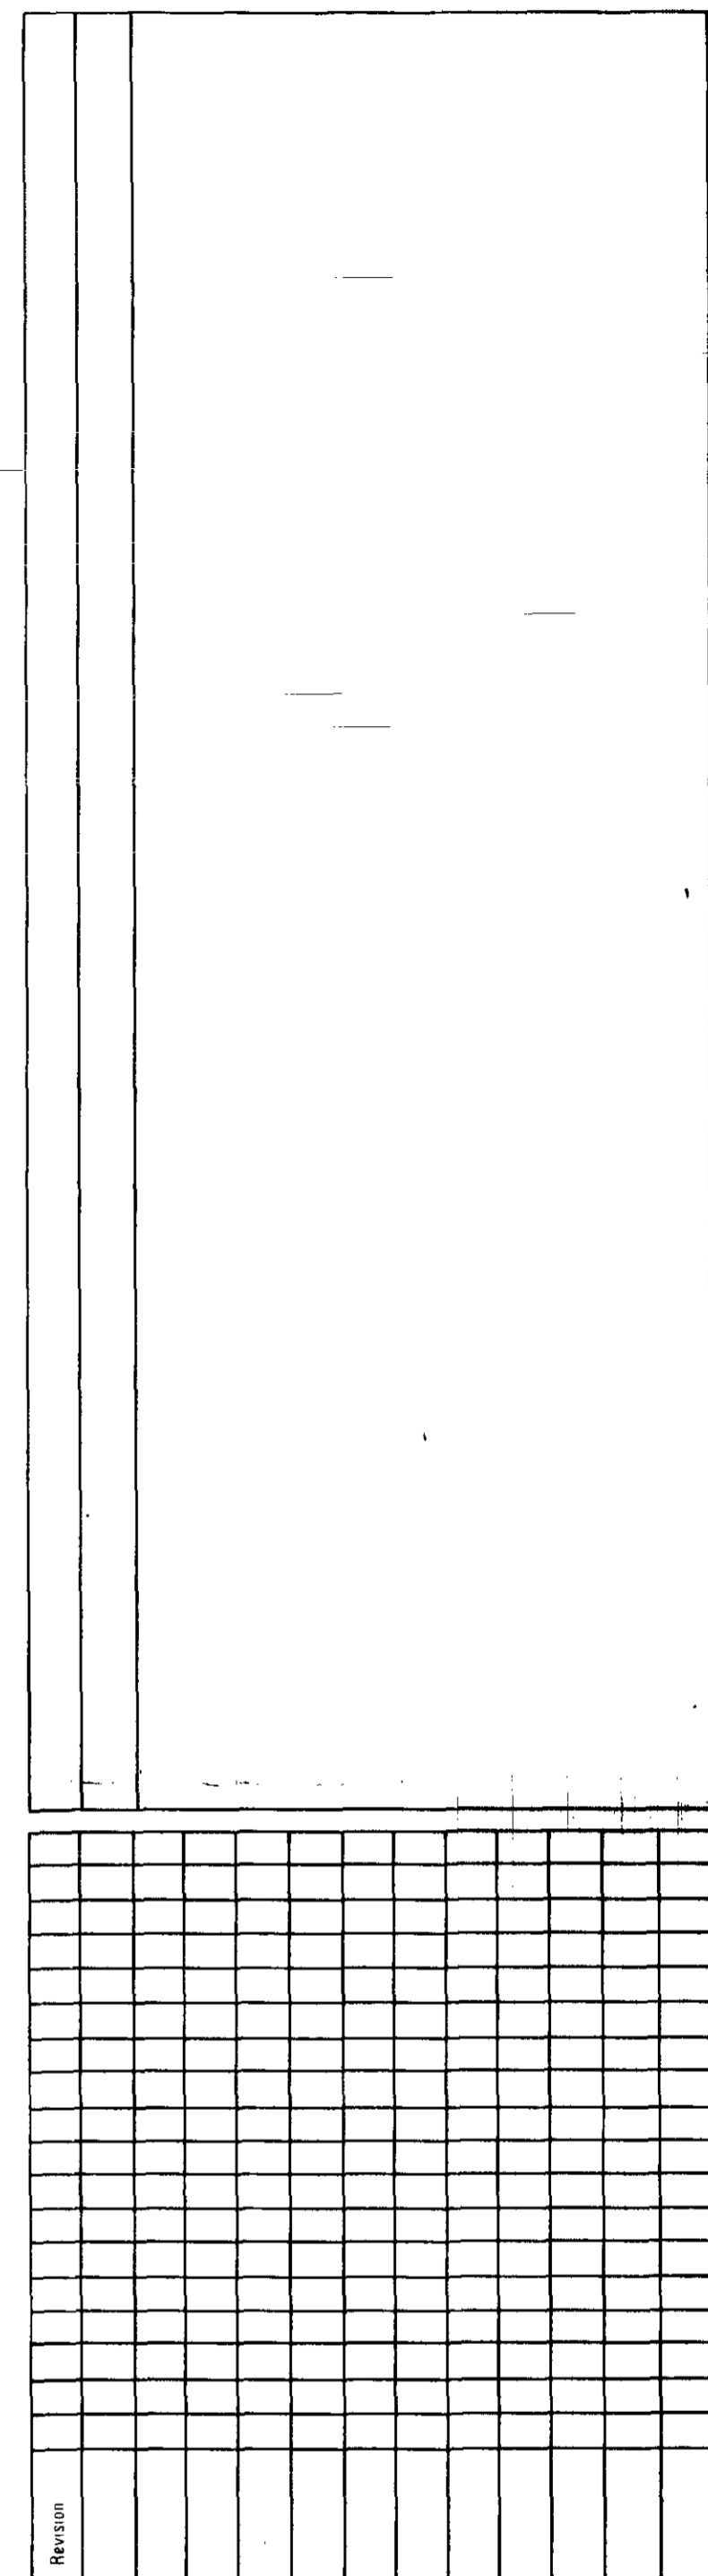

94/96 CASTLEHAVEN ROAD
 NW.5

Consultant
 87011521

LONDON BOROUGH OF CAMDEN
 Department of Architecture and Surveying
 Old Town Hall High Holborn WC1 7BG
 Telephone 01-405 3411

ELEVATIONS			
Scale	Date	Drawn	Checked
1:50	OCT86	JMCL	
Job no	003		