


TP 9200466
 9940026 DP
 9200467 Dup

Ian Haye Partnership
 1 Perren Street, London NW5 3ED 071-485 1067
 project 41 MARESFIELD GARDENS
 NW 3

drawing PROPOSED
 FIRST FLOOR PLAN
 scale 1:50 date 4.92 drw by NR
 drawing number 1945 P9 revision

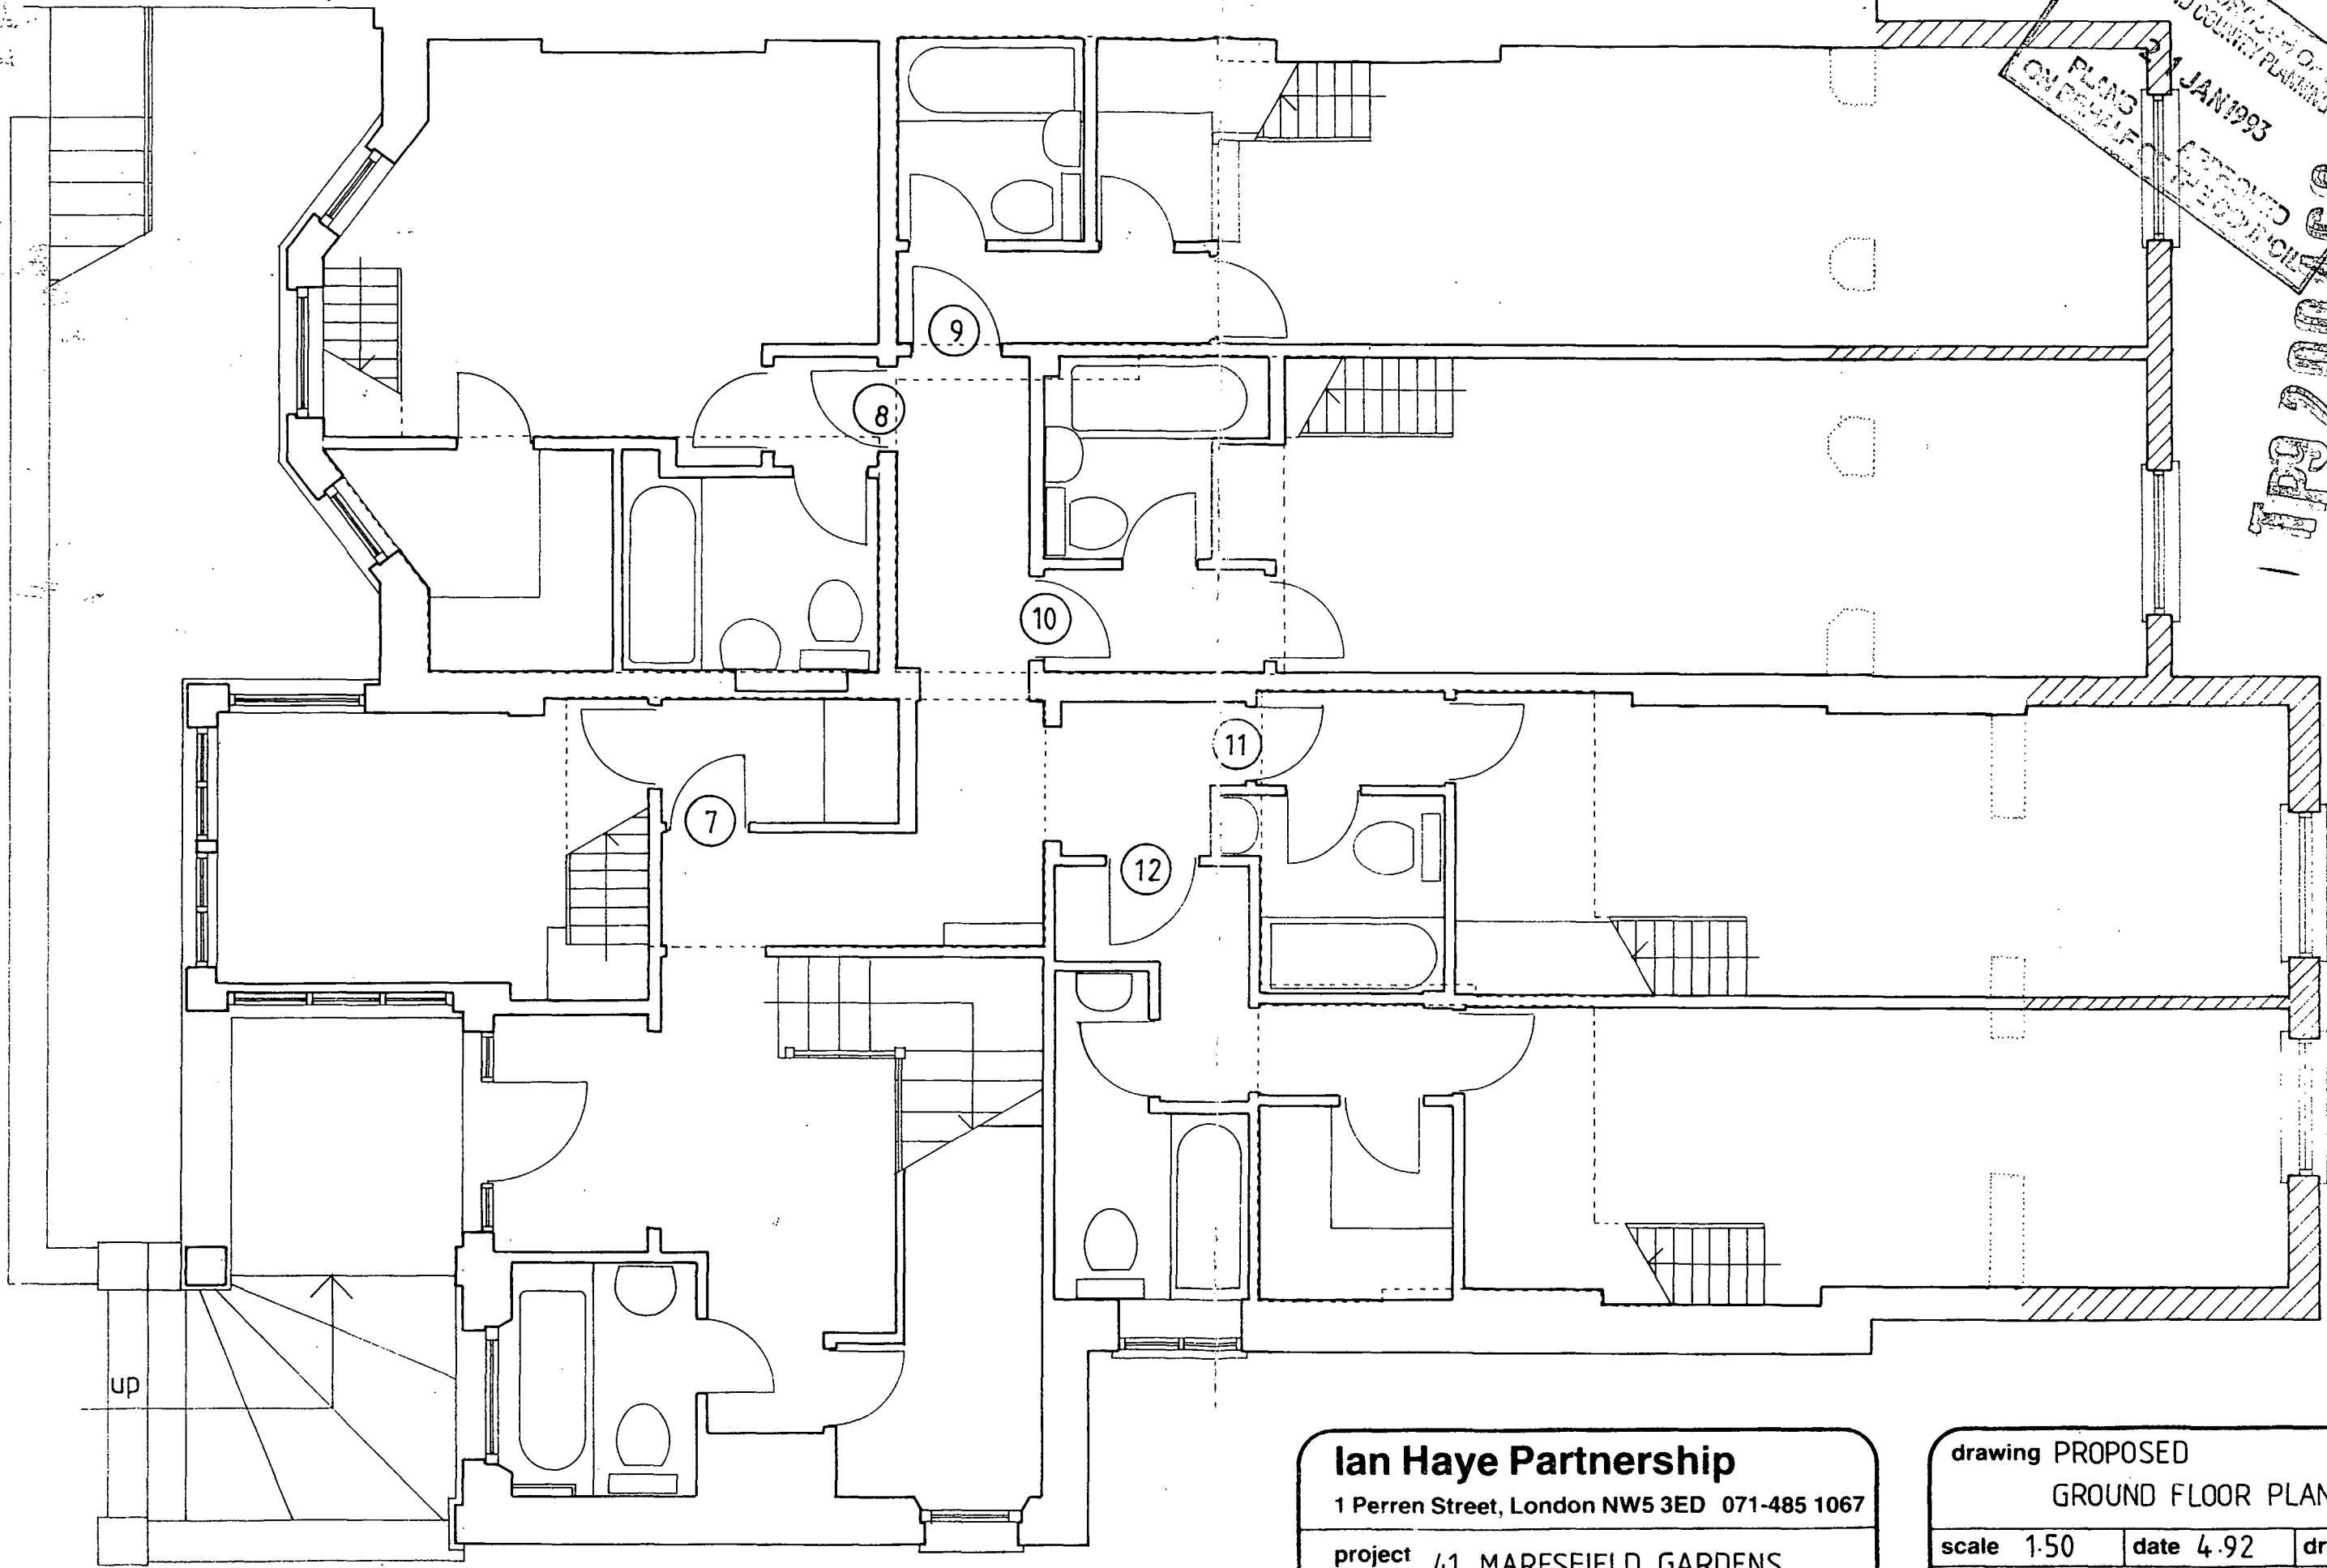


LONDON DISTRICT OF LAMDEN
 TOWN AND COUNTRY PLANNING ACTS
 31 JAN 1993
 PLANNING
 CONTROL

TP9 200433
 TP9 200467

Ian Hays Partnership
 1 Perren Street, London NW5 3ED 071-485 1067
 project 41 MARESFIELD GARDENS
 NW3

drawing PROPOSED		
GROUND FLOOR PLAN		
scale 1.50	date 4.92	drw by NR
drawing number 1945. P 8	revision	

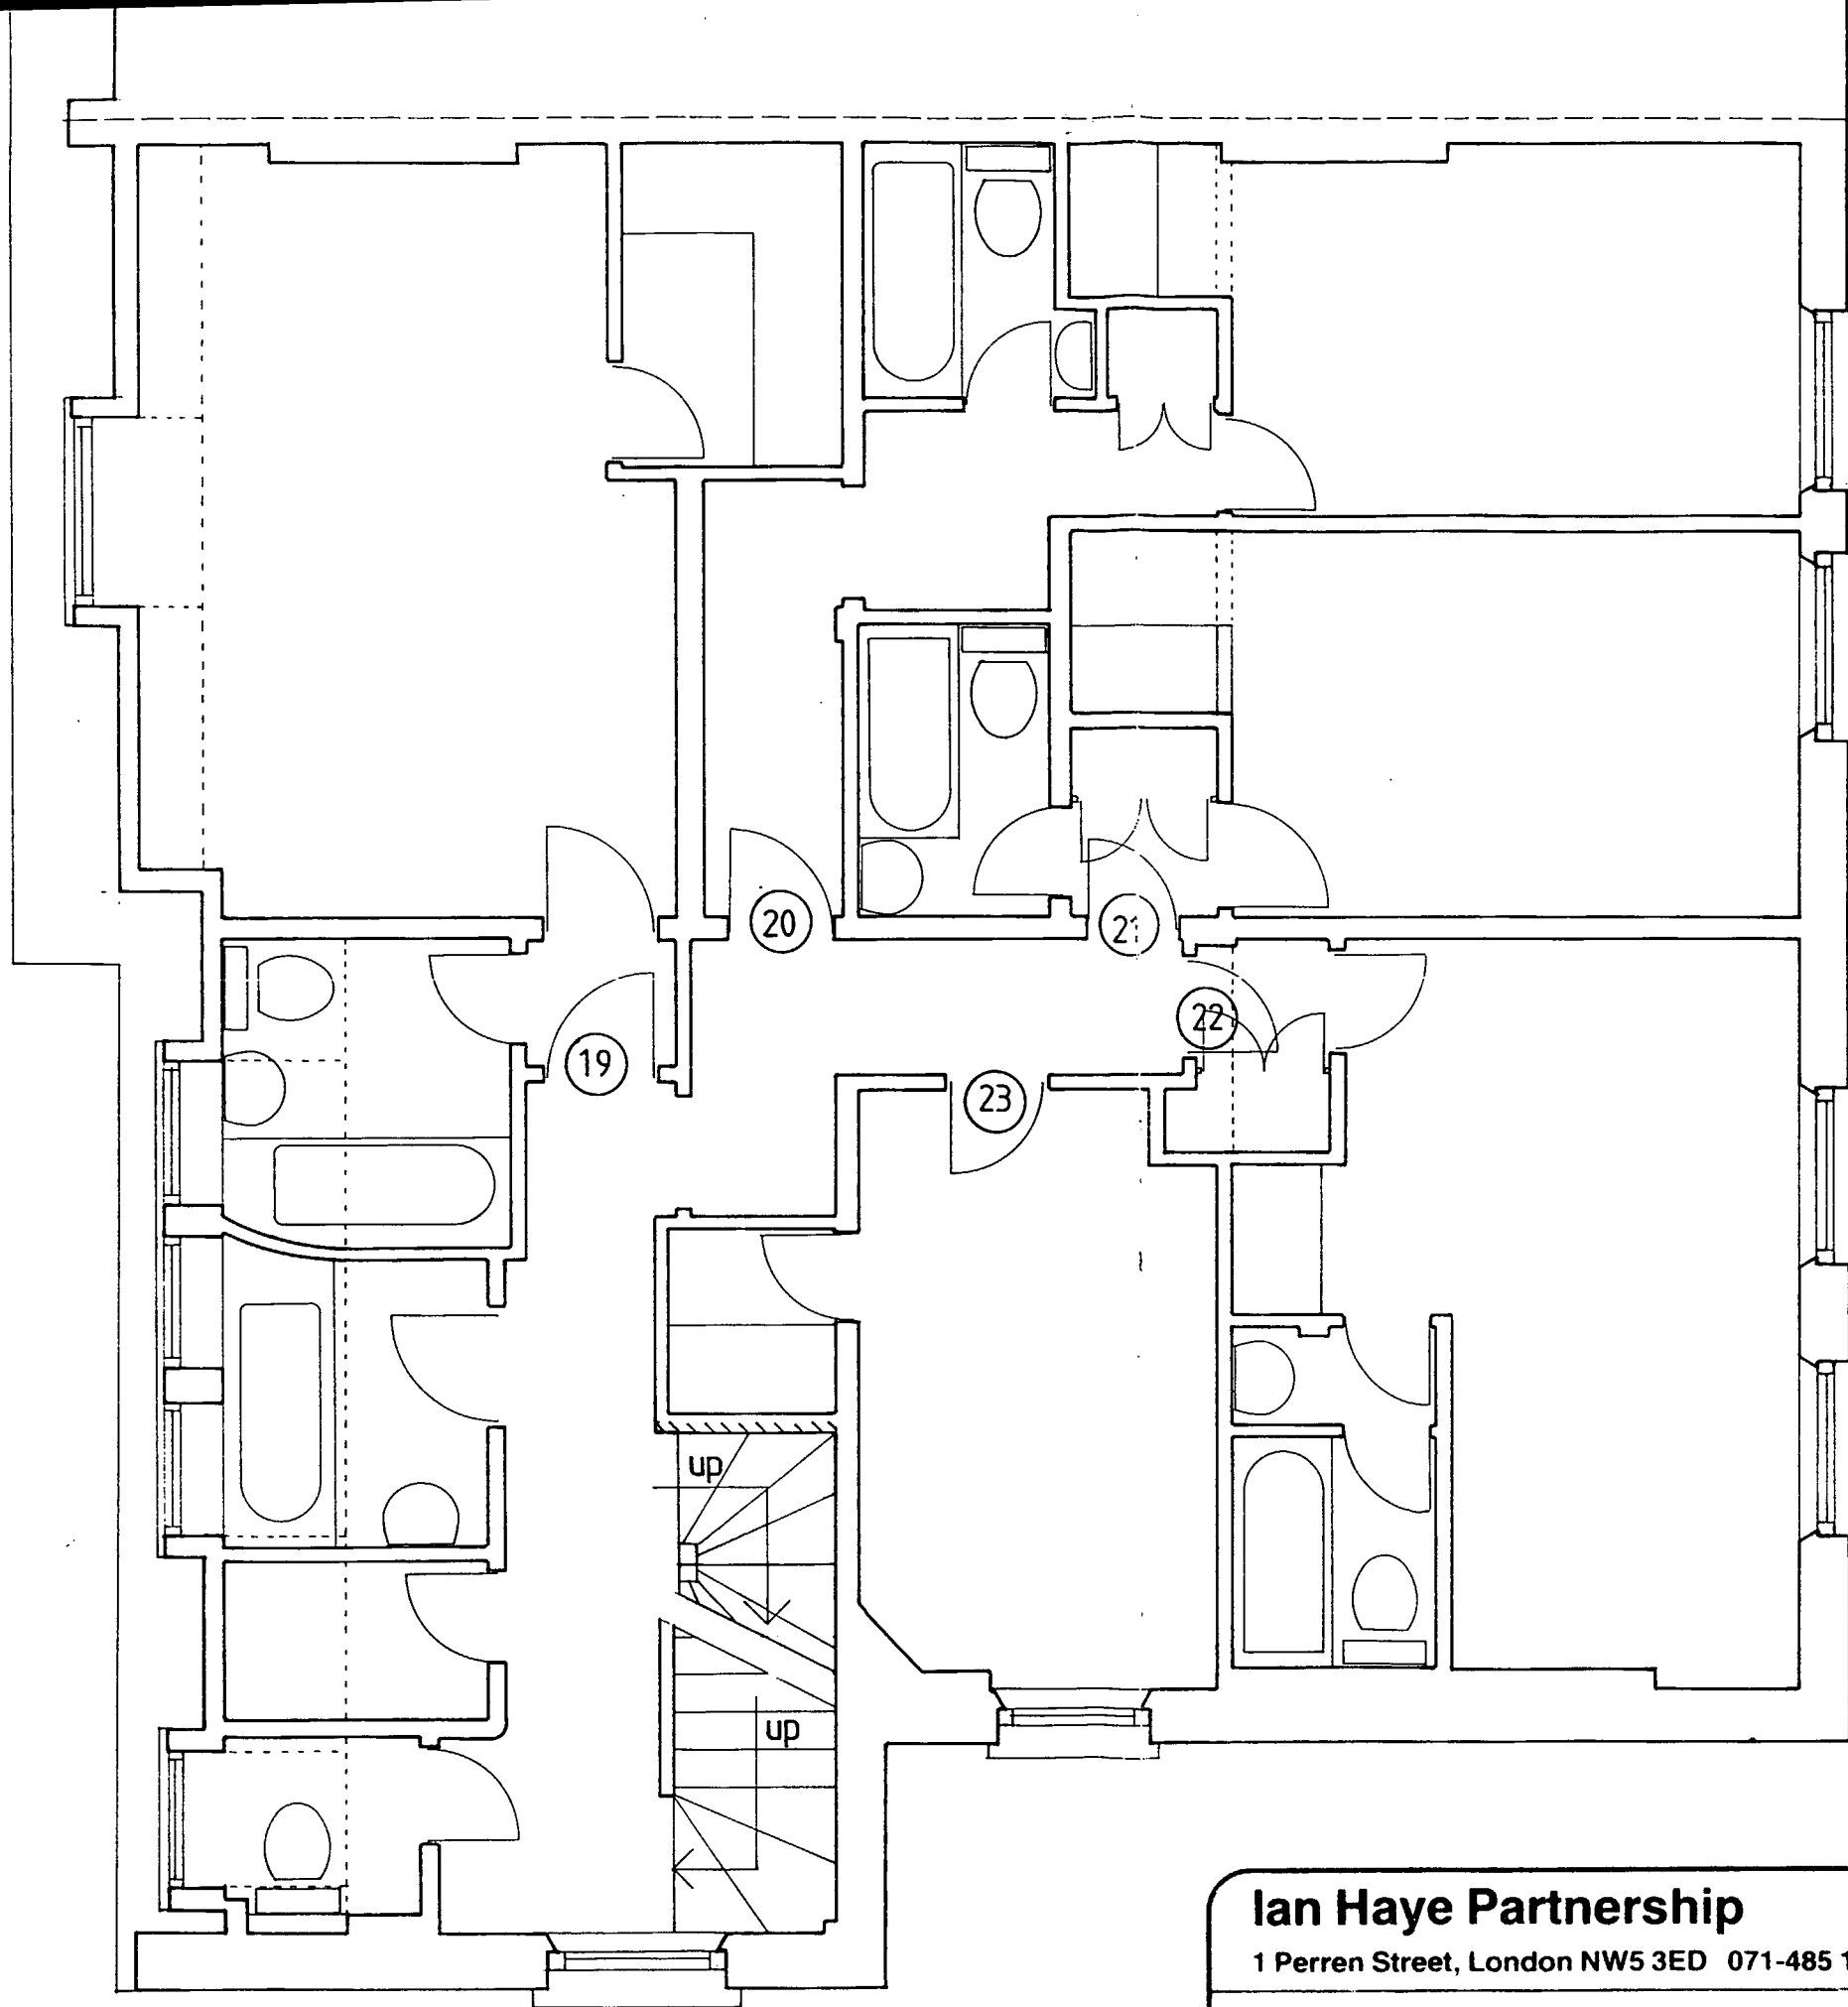


LONDON BOROUGH OF CAMDEN
 TOWN AND COUNTRY PLANNING ACTS
 21 JAN 1993
 PLANS APPROVED
 ON BEHALF OF COUNCIL

TP920049
 TP920049

Ian Haye Partnership
 1 Perren Street, London NW5 3ED 071-485 1067

project 41 MARESFIELD GARDENS
 NW 3

drawing PROPOSED		
SECOND FLOOR PLAN		
scale 1:50	date 4-92	drw by NR
drawing number 1945 P 10		revision

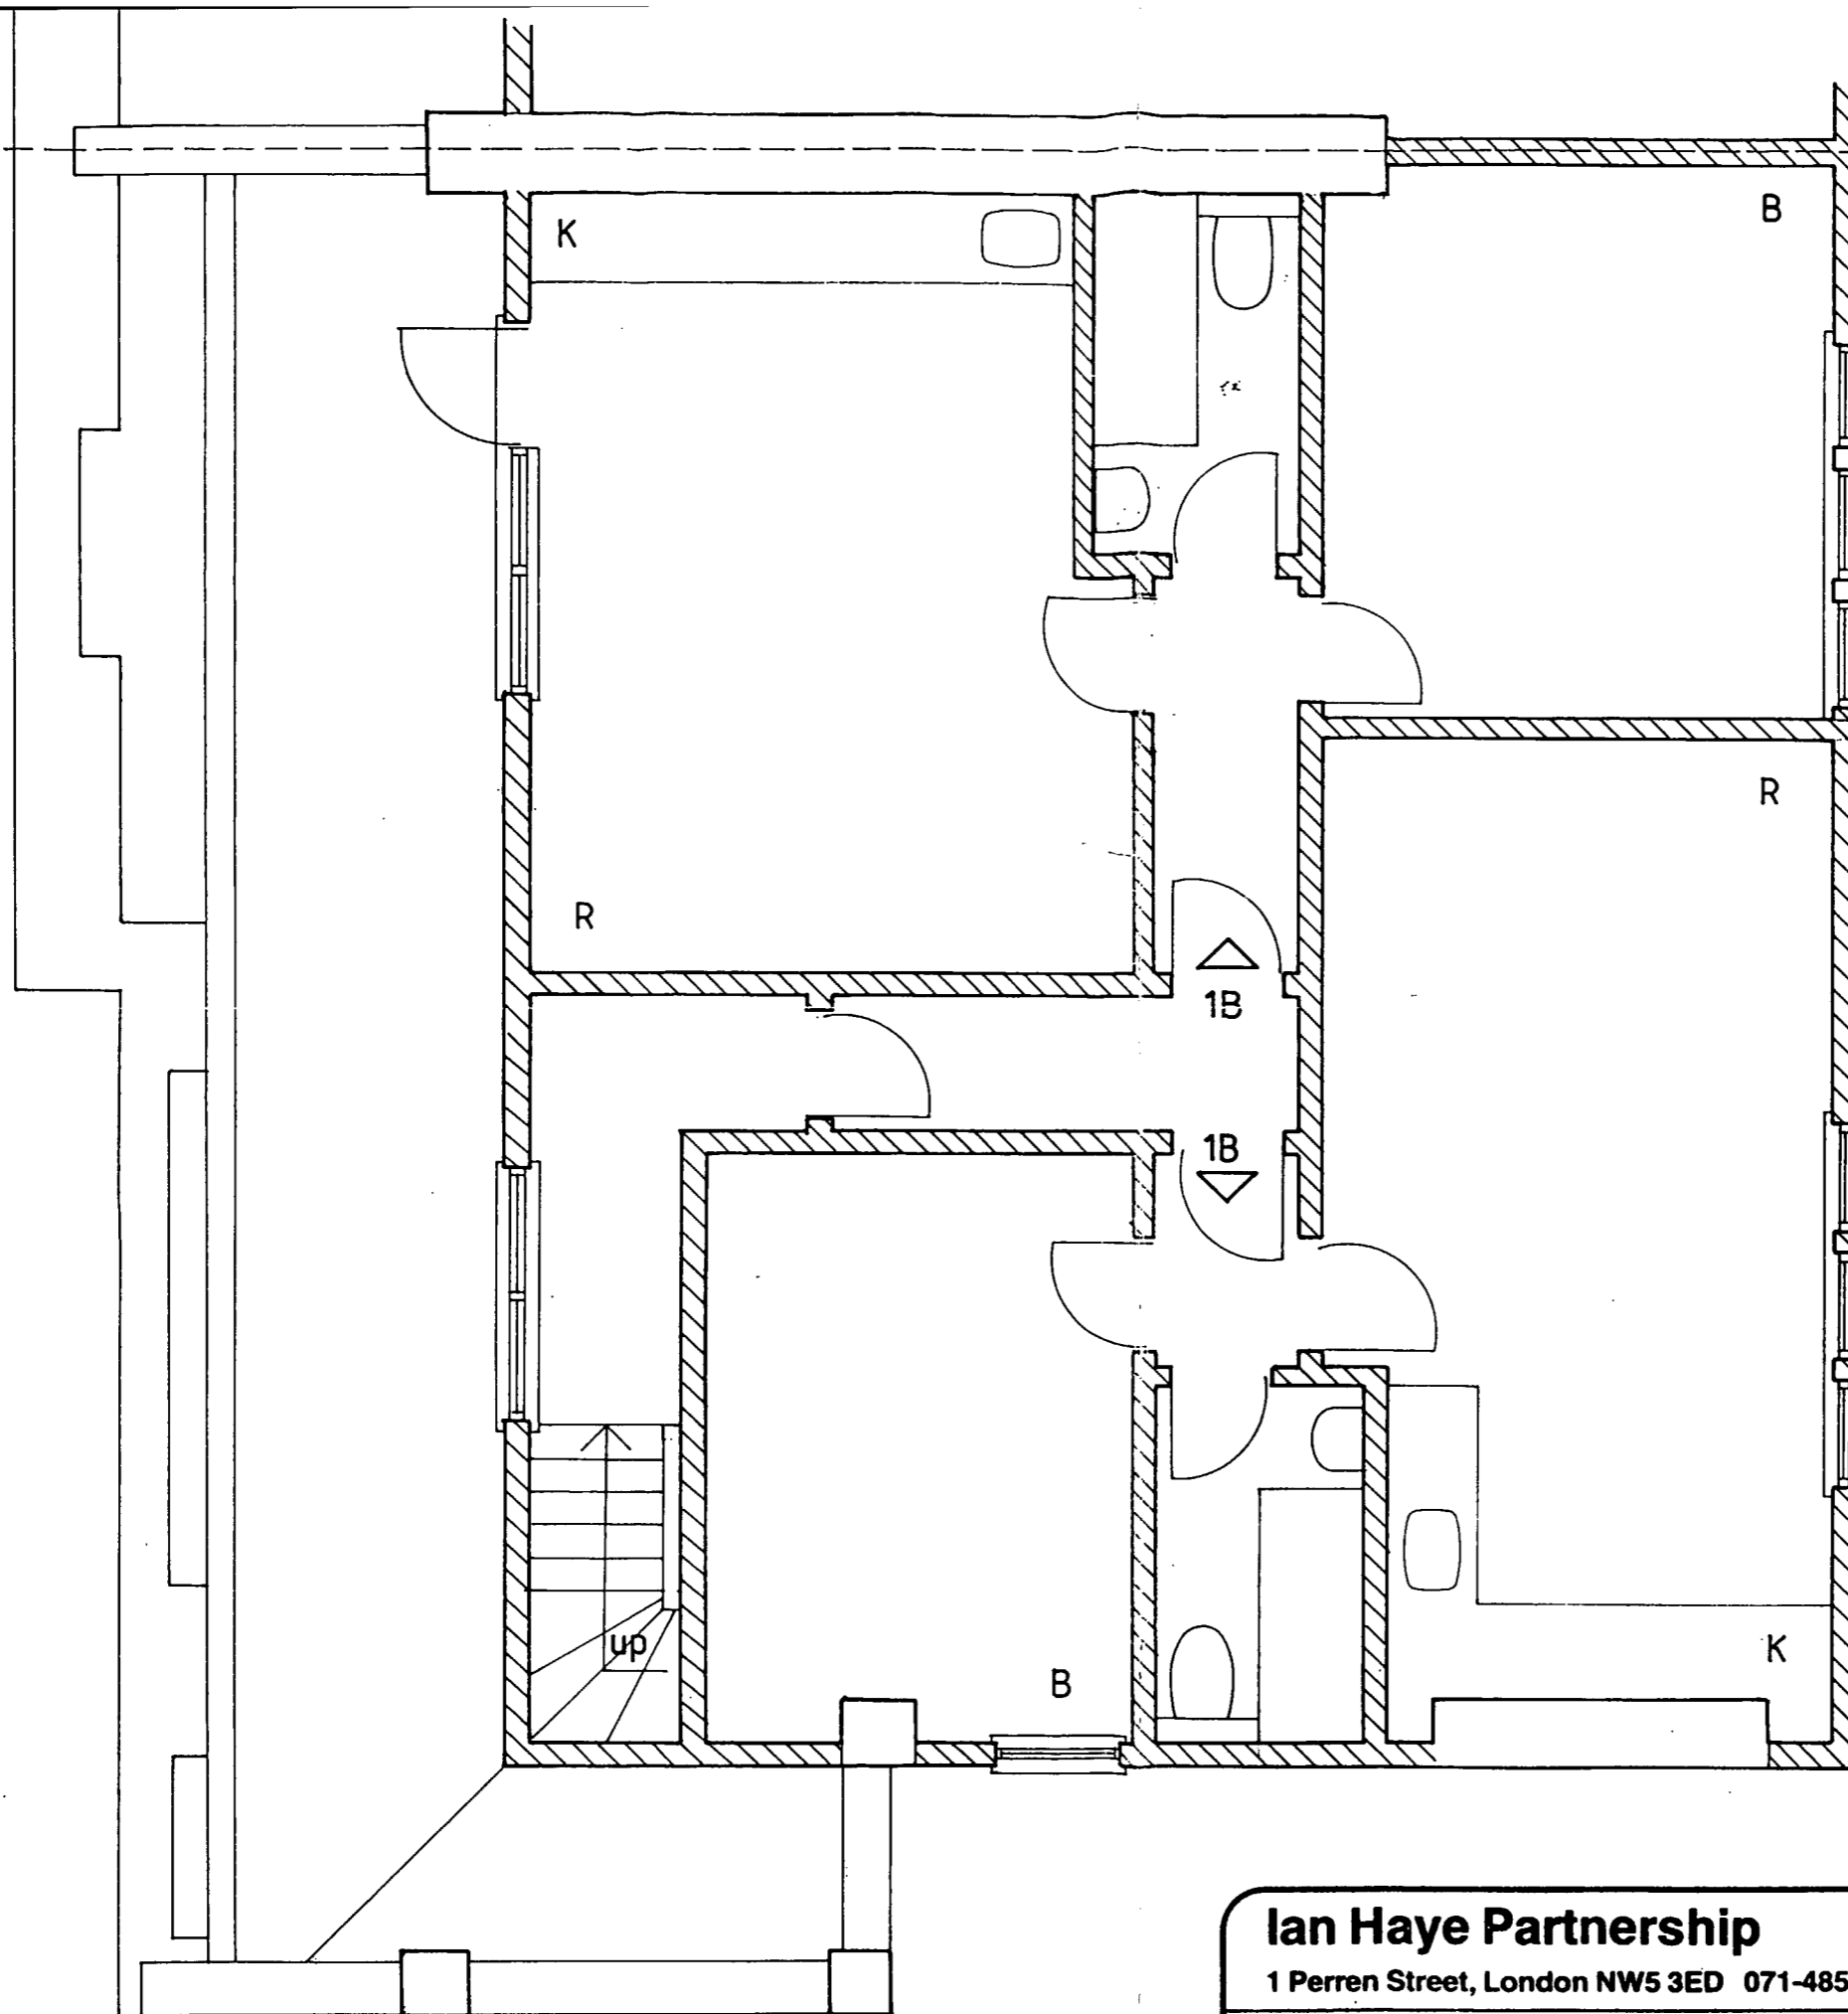

TP 9200466/R1 HB 9260048/R1
 TP 9200467/DUP HB 9260049/R1 DUP

A.9.92. REVISED/REDRAWN.

Ian Hays Partnership
 1 Perren Street, London NW5 3ED 071-485 1067
 project 41 MARESFIELD GARDENS.
 NW3.


drawing PROPOSED		
THIRD FLOOR PLAN		
scale 1.50	date 9.92	drw by
drawing number 1945. P11	revision A	



ETP 9200466
G6/8/D

Ian Hays Partnership
1 Perren Street, London NW5 3ED 071-485 1067
project 39 MARESFIELD GARDENS
NW3


drawing PROPOSED		
SIDE ELEVATION		
scale 1:50	date 4.92	drw by
drawing number	1945 P 14	revision

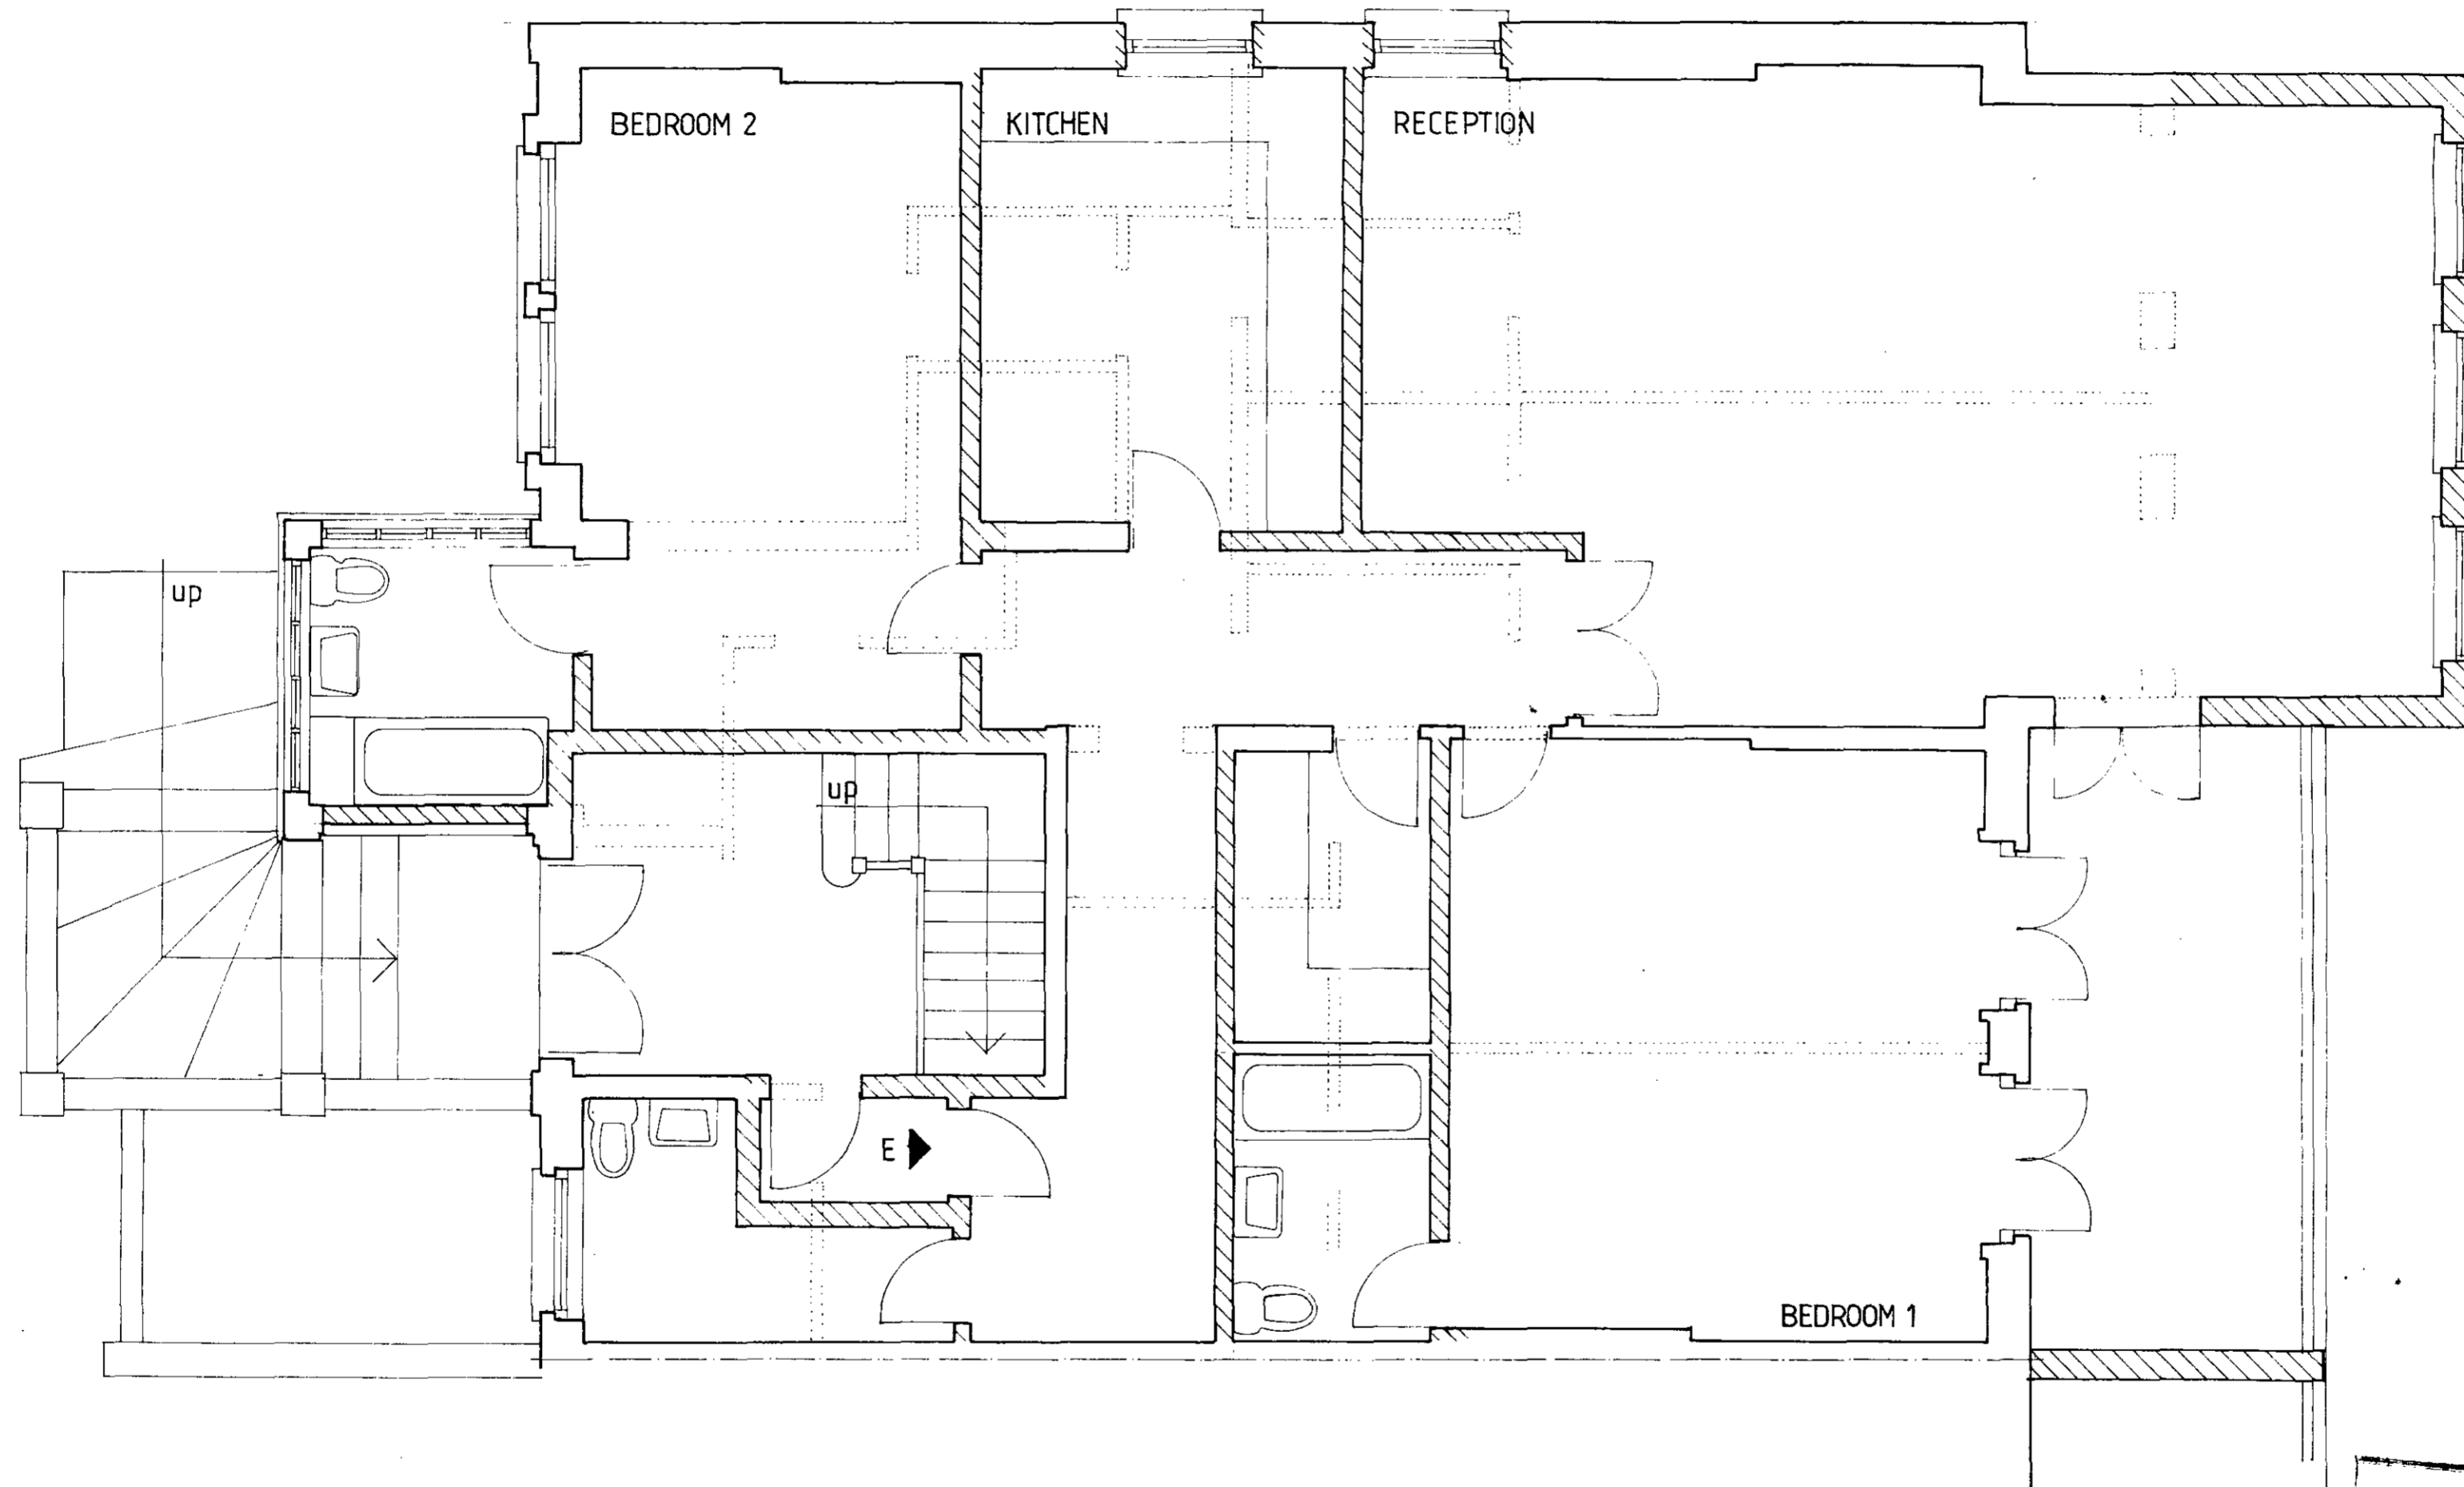

CTP/ 9200466
96/8/D

Ian Haye Partnership
 1 Perren Street, London NW5 3ED 071-485 1067
 project 39 MARESFIELD GARDENS. NW3.

drawing PROPOSED		
GROUND FLOOR PLAN		
scale 1:50	date 4.92	drw by NR
drawing number 1945. P .3.	revision	

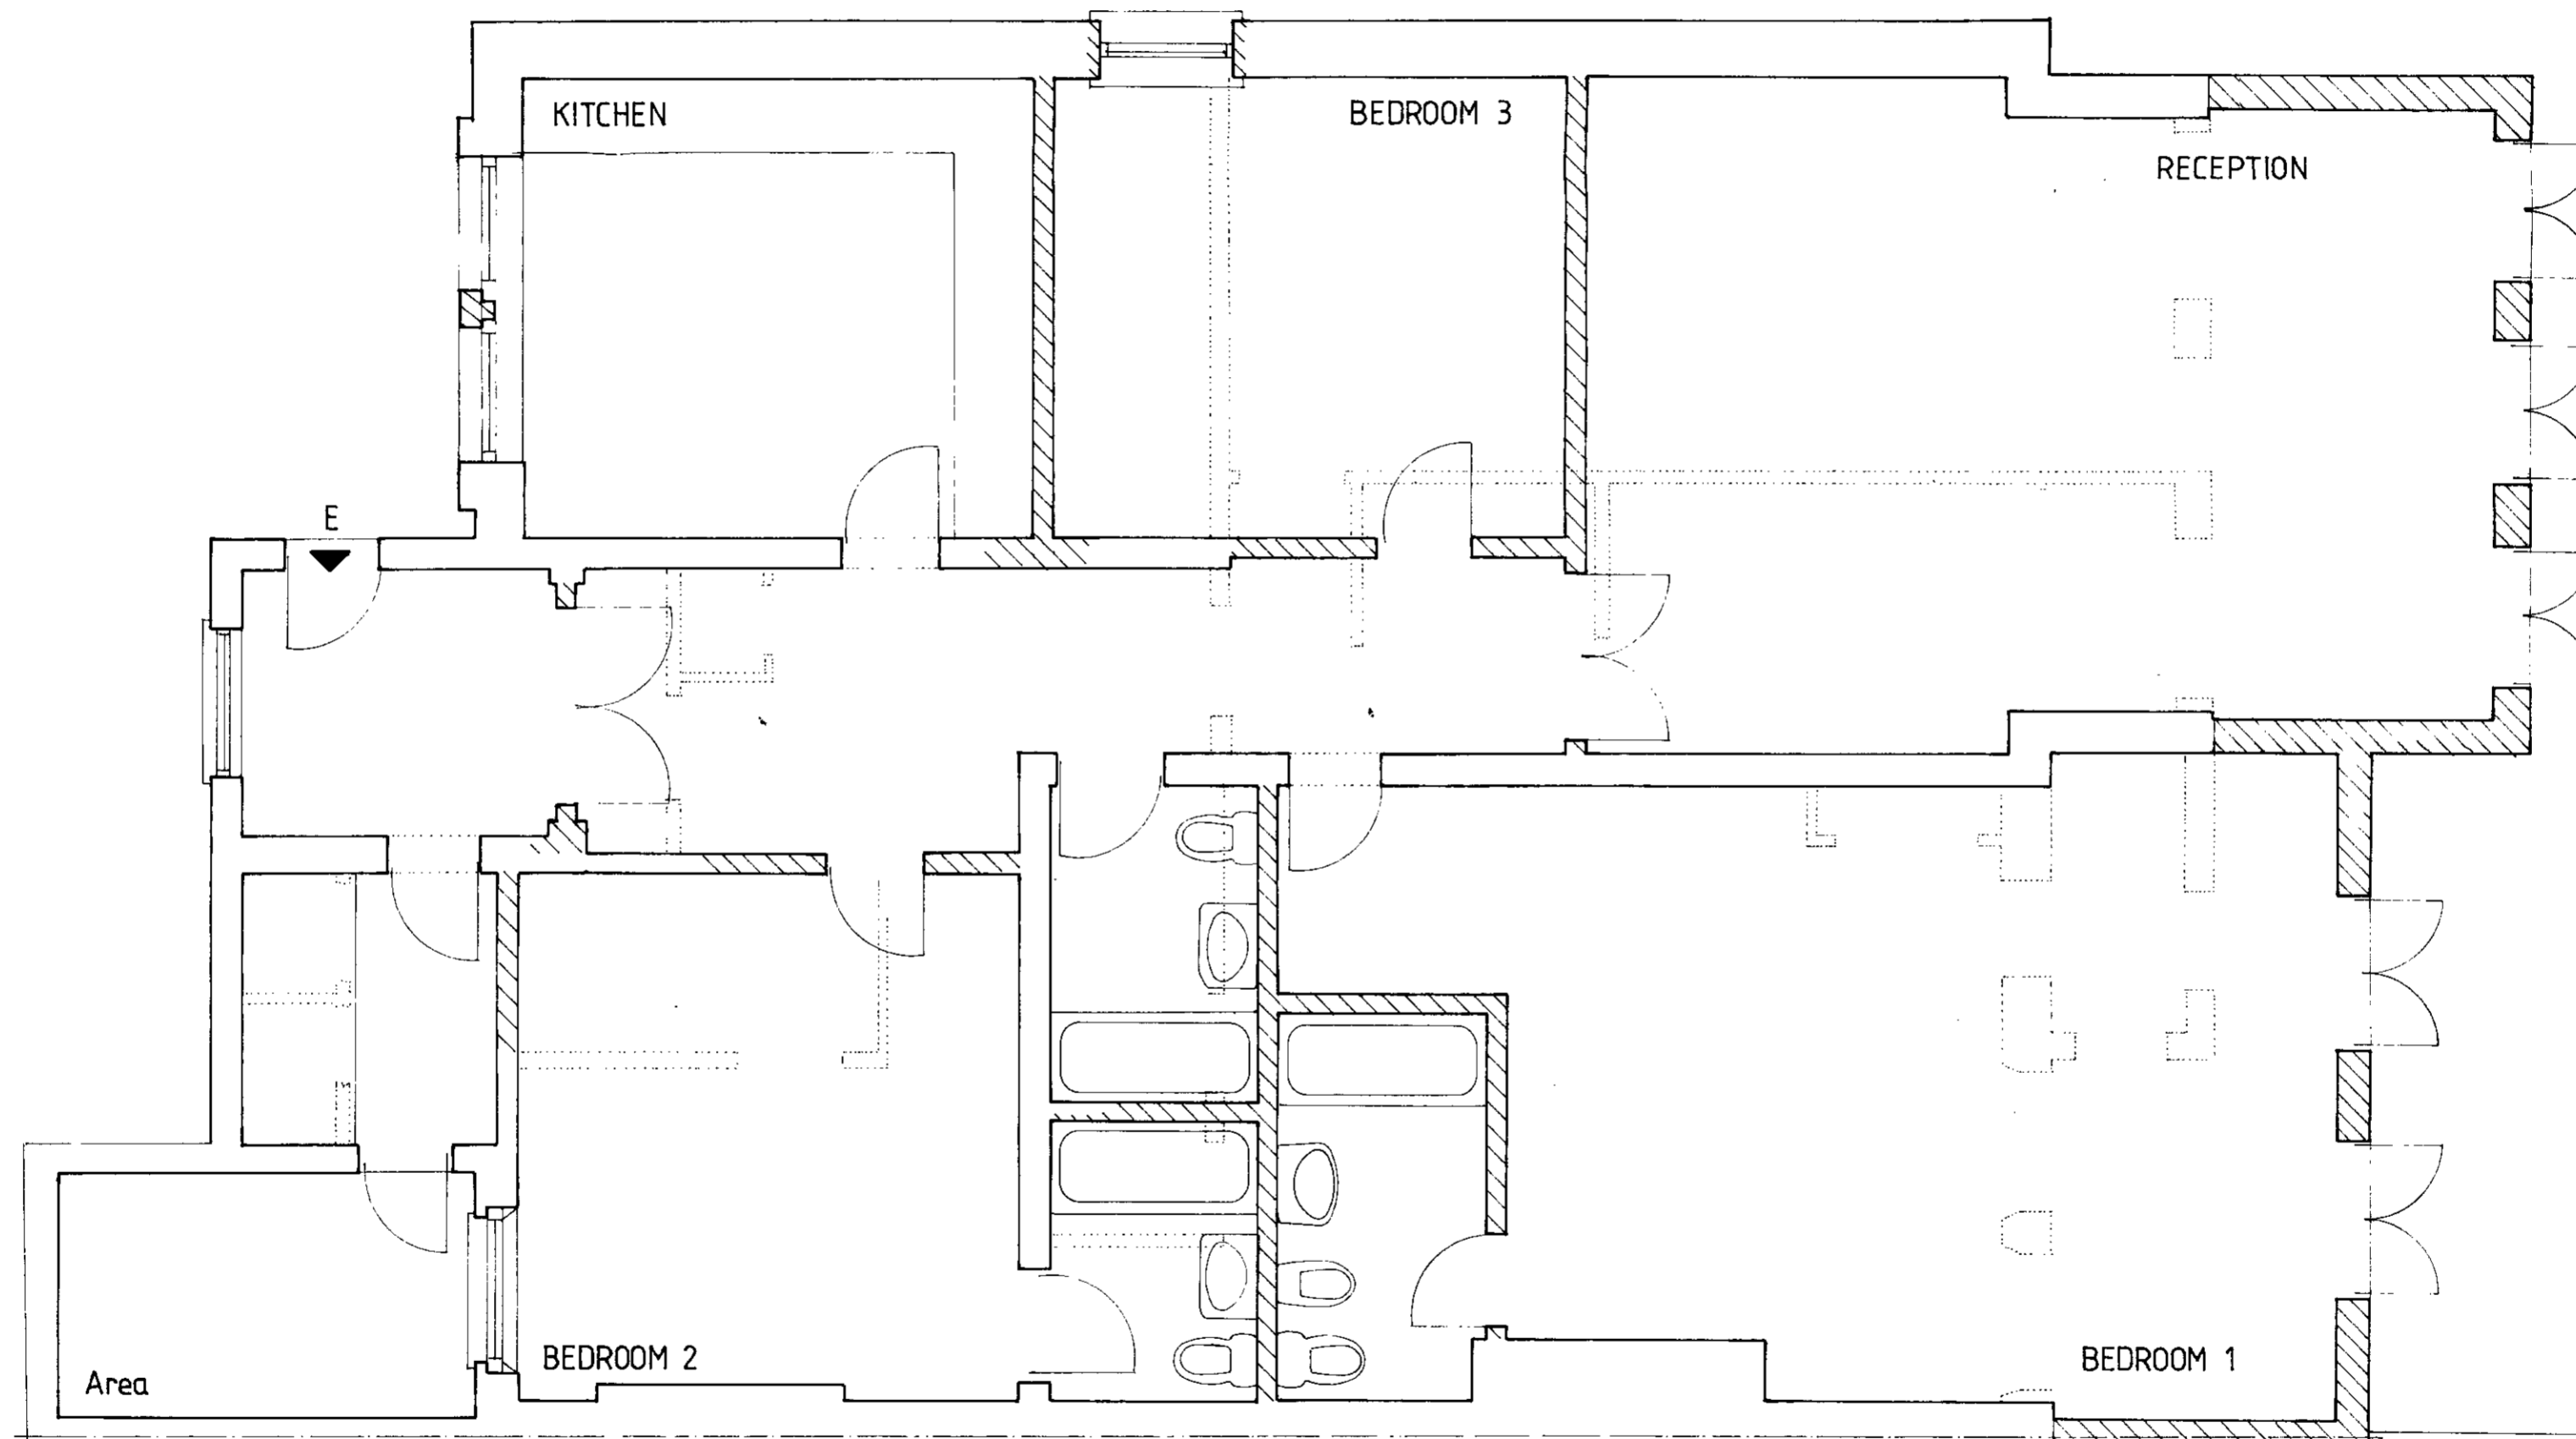

CTP/ 9200466
G6/S/P

Ian Haye Partnership
 1 Perren Street, London NW5 3ED 071-485 1067
 project 39 MARESFIELD GARDENS NW3.

drawing PROPOSED
 LOWER GROUND FLOOR PLAN
 scale 1:50 date 4.92 drw by NR
 drawing number 1945. P 2 revision



39


41

*no details
of 40 P3*

9200466
6/8/92

Ian Hays Partnership
 1 Perren Street, London NW5 3ED 071-485 1067
 project
 39-41 MARESFIELD GARDENS NW3


drawing PROPOSED
 FRONT ELEVATION
 scale 1.50 date 4 92 drw by RF
 drawing number 1945 P13 revision

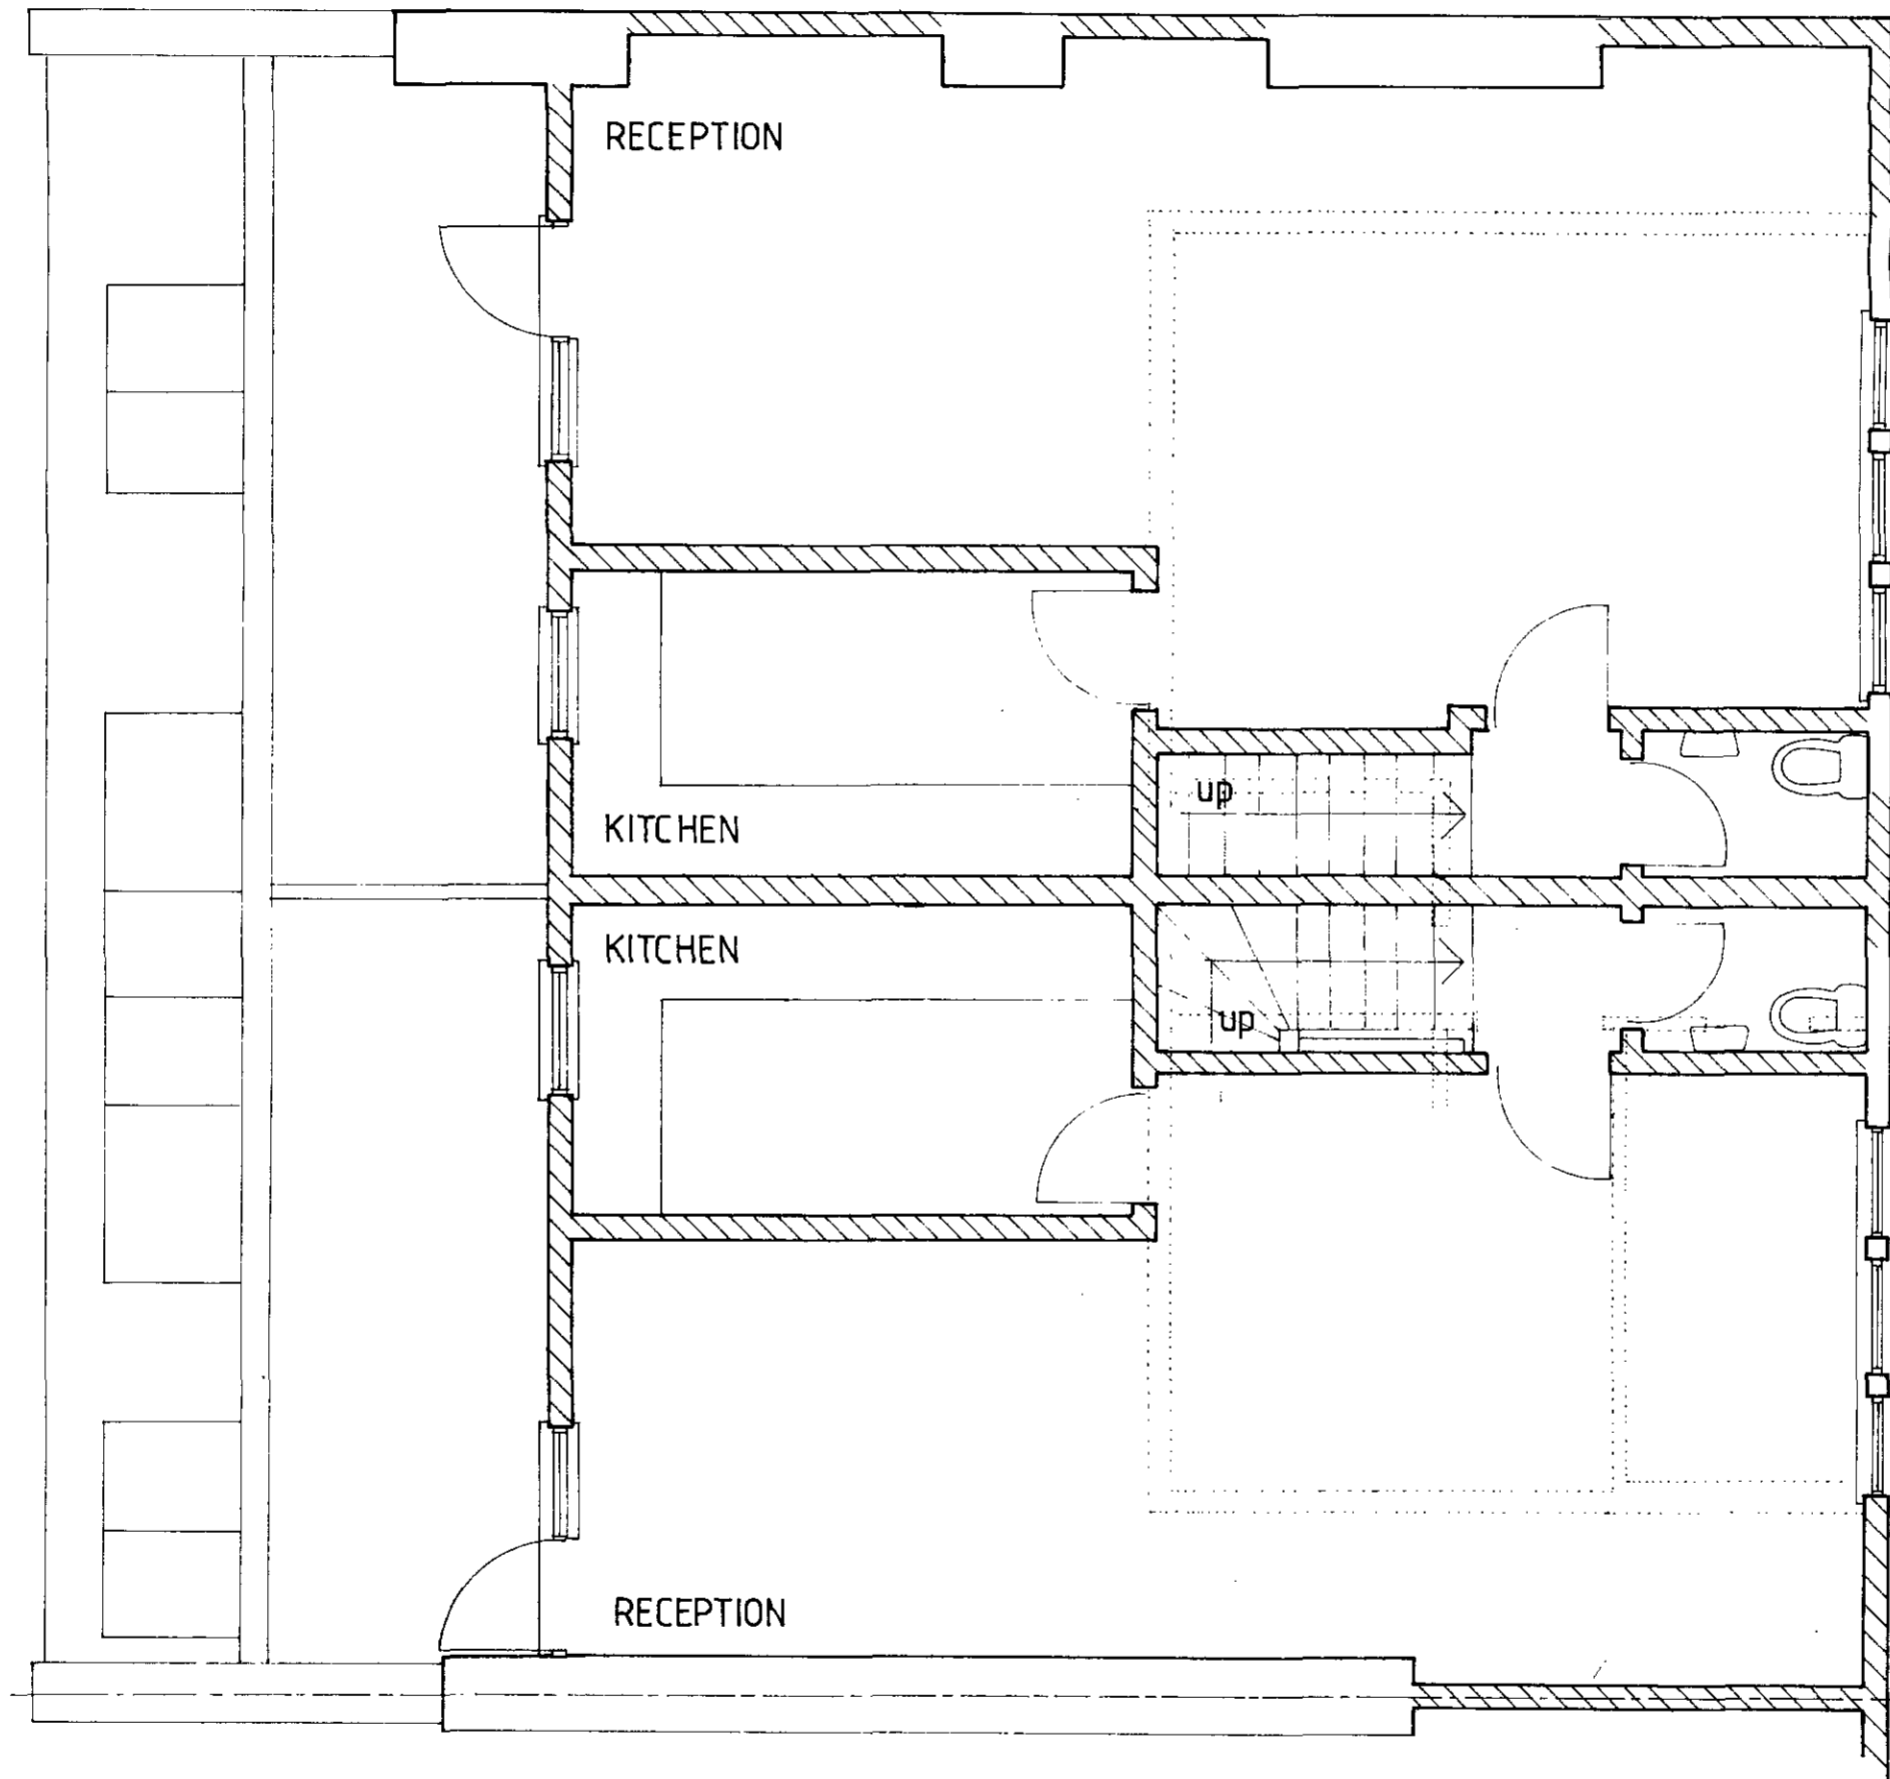

CTP, 9/2004/66
9/6/8/10

Ian Haye Partnership
1 Perren Street, London NW5 3ED 071-485 1067
project 39 MARESFIELD GARDENS. NW3.


drawing PROPOSED
THIRD FLOOR PLAN
scale 1:50 date 4. 92 drw by NR
drawing number 1945. P 6 revision

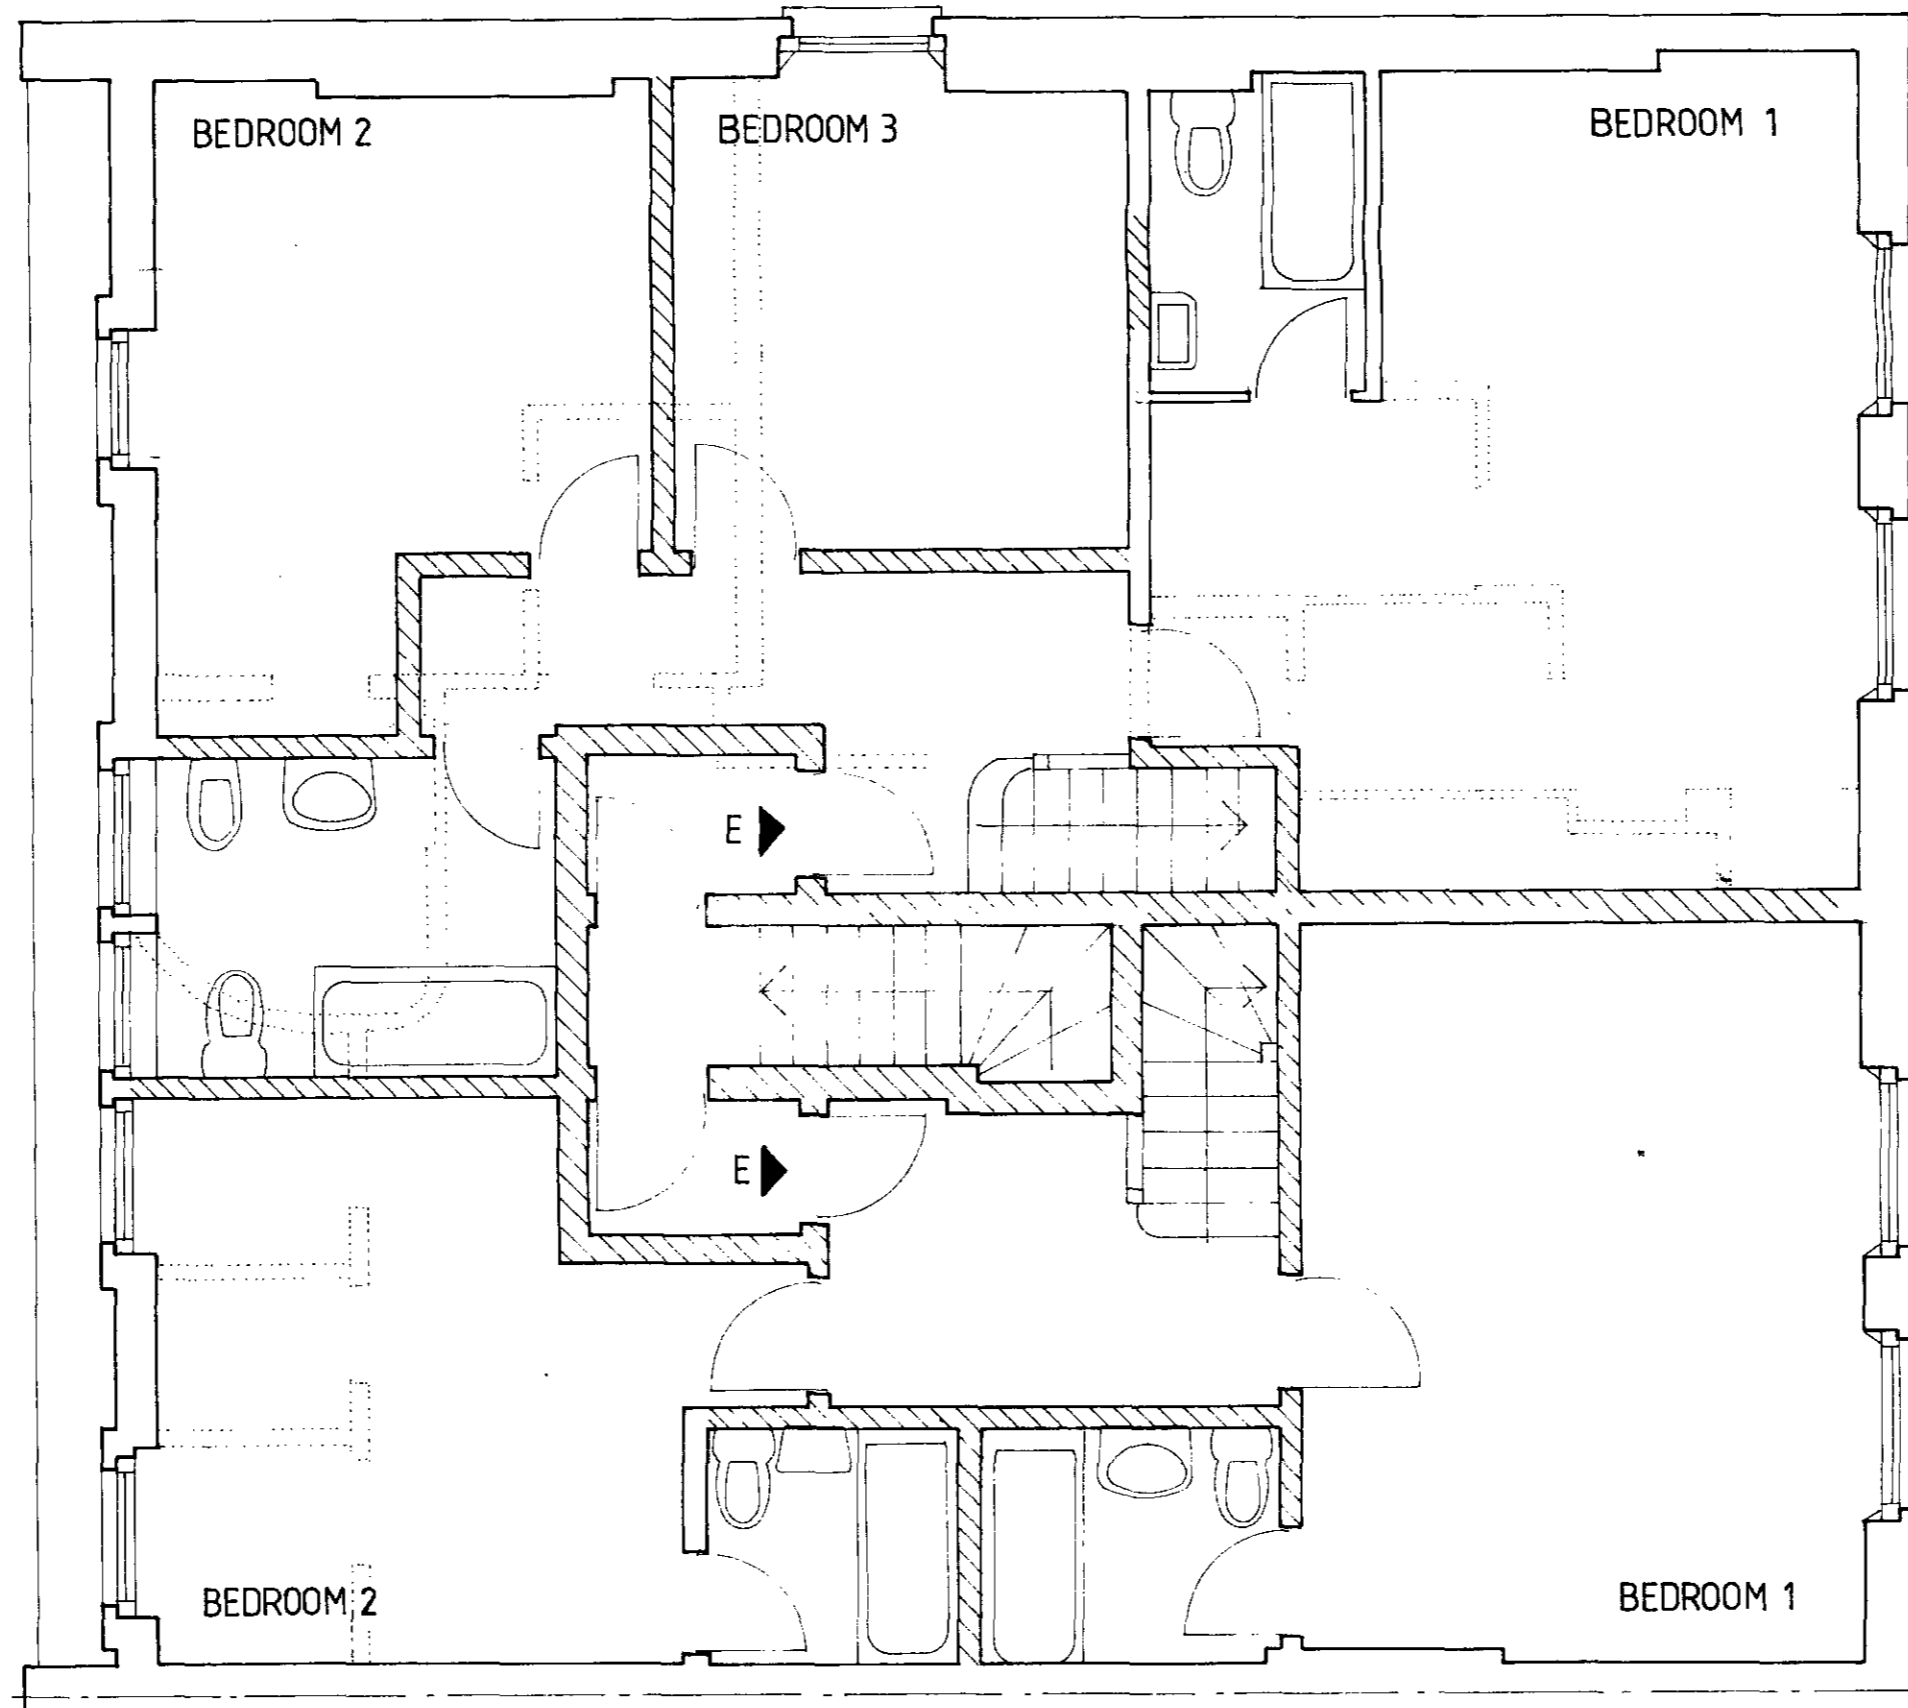

CTP/ 9200466
6/6/8/D

Ian Haye Partnership
1 Perren Street, London NW5 3ED 071-485 1067
project 39 MARESFIELD GARDENS. NW3

drawing PROPOSED		
SECOND FLOOR PLAN		
scale 1:50	date 4.92	drw by WJ
drawing number 1945 P5	revision	

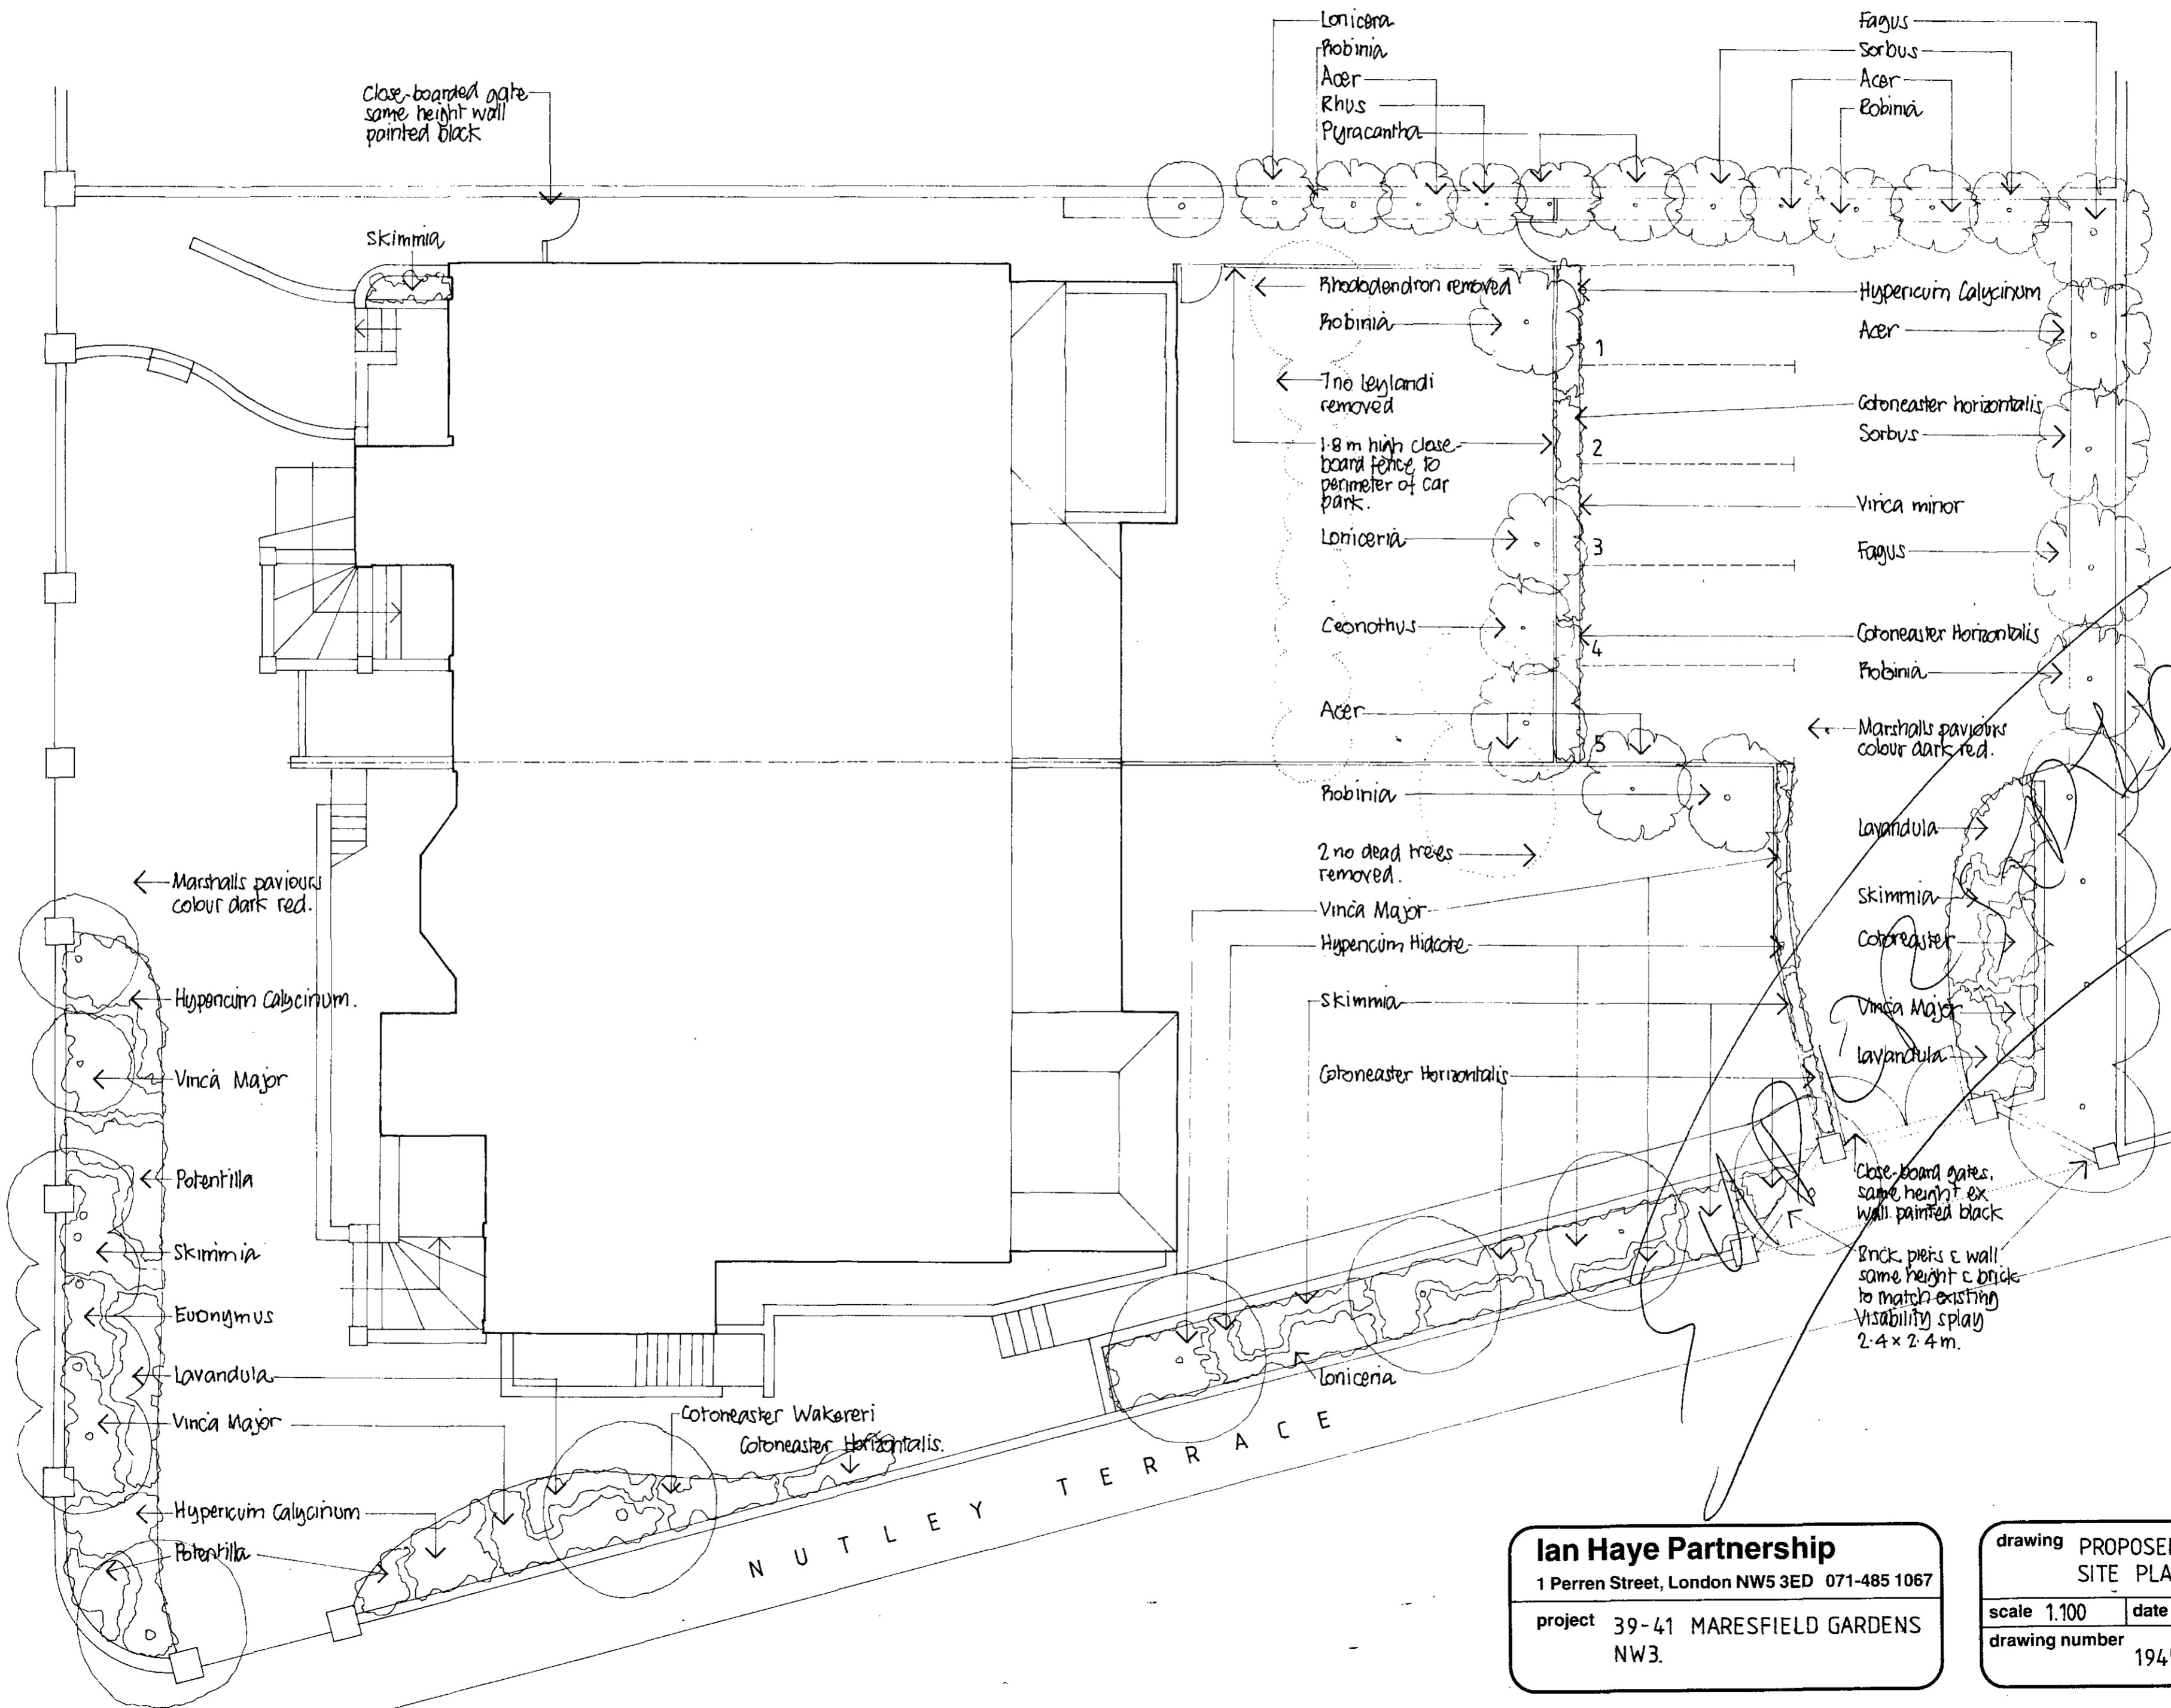

TP9 200466

TP9 200467

Ian Hays Partnership
 1 Perren Street, London NW5 3ED 071-485 1067

project 39-41 MARESFIELD GARDENS NW3.

drawing PROPOSED SITE PLAN		
scale 1:100	date 4.92	drw by NR
drawing number 1945 P1	revision	



TP 9200766
TP 9200467 DUP

39

41

Ian Hays Partnership
 1 Perren Street, London NW5 3ED 071-485 1067
 project
 39-41 MARESFIELD GARDENS NW3

drawing PROPOSED
 FRONT ELEVATION
 scale 1.50 date 4 92 drw by RF
 drawing number 1945 P13 revision




41

39

TP9 200466
TP9 200467

Ian Hays Partnership
1 Perren Street, London NW5 3ED 071-485 1067
project 39-41 MARESFIELD GARDENS
NW3


drawing PROPOSED
REAR ELEVATION
scale 1:50 date 4.92 drw by WJ
drawing number 1945 P15 revision

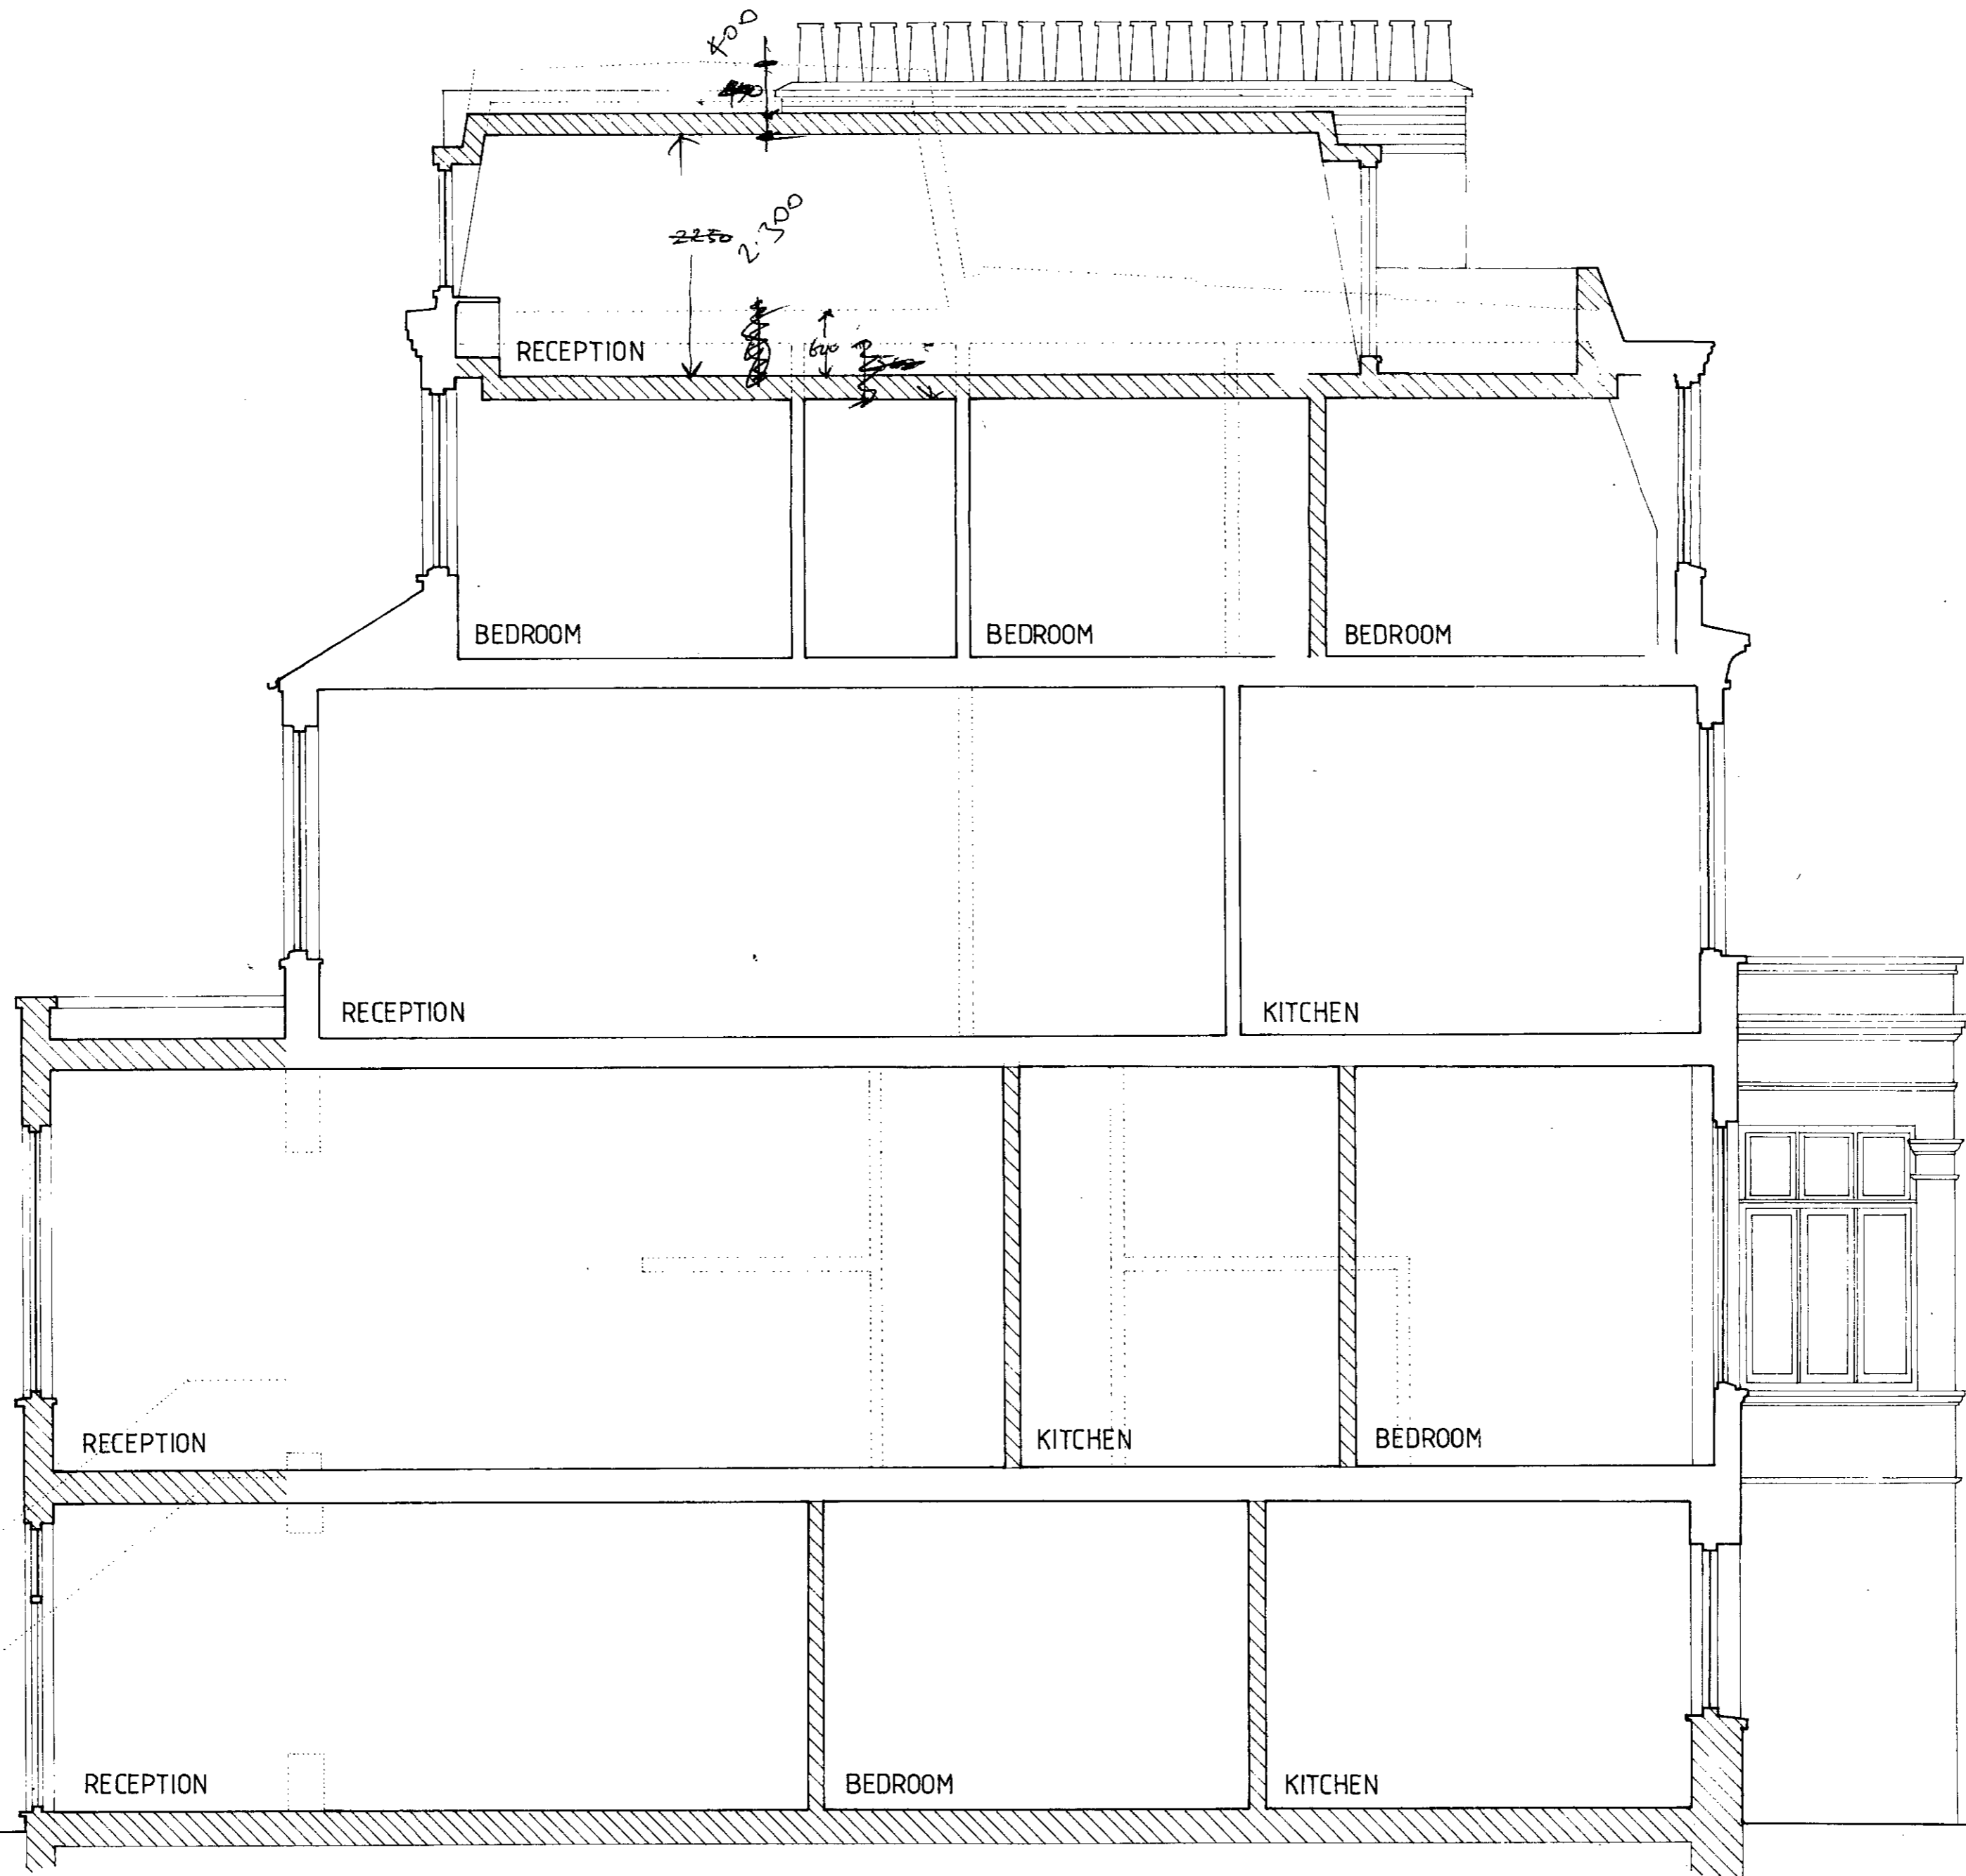

TP9 200466
TP9 200467

Ian Haye Partnership
 1 Perren Street, London NW5 3ED 071-485 1067
 project
 39 MARESFIELD GARDENS. NW3.


drawing PROPOSED CROSS SECTION		
scale 1:50	date 4.92	drw by WJ
drawing number 1945. P 12	revision	

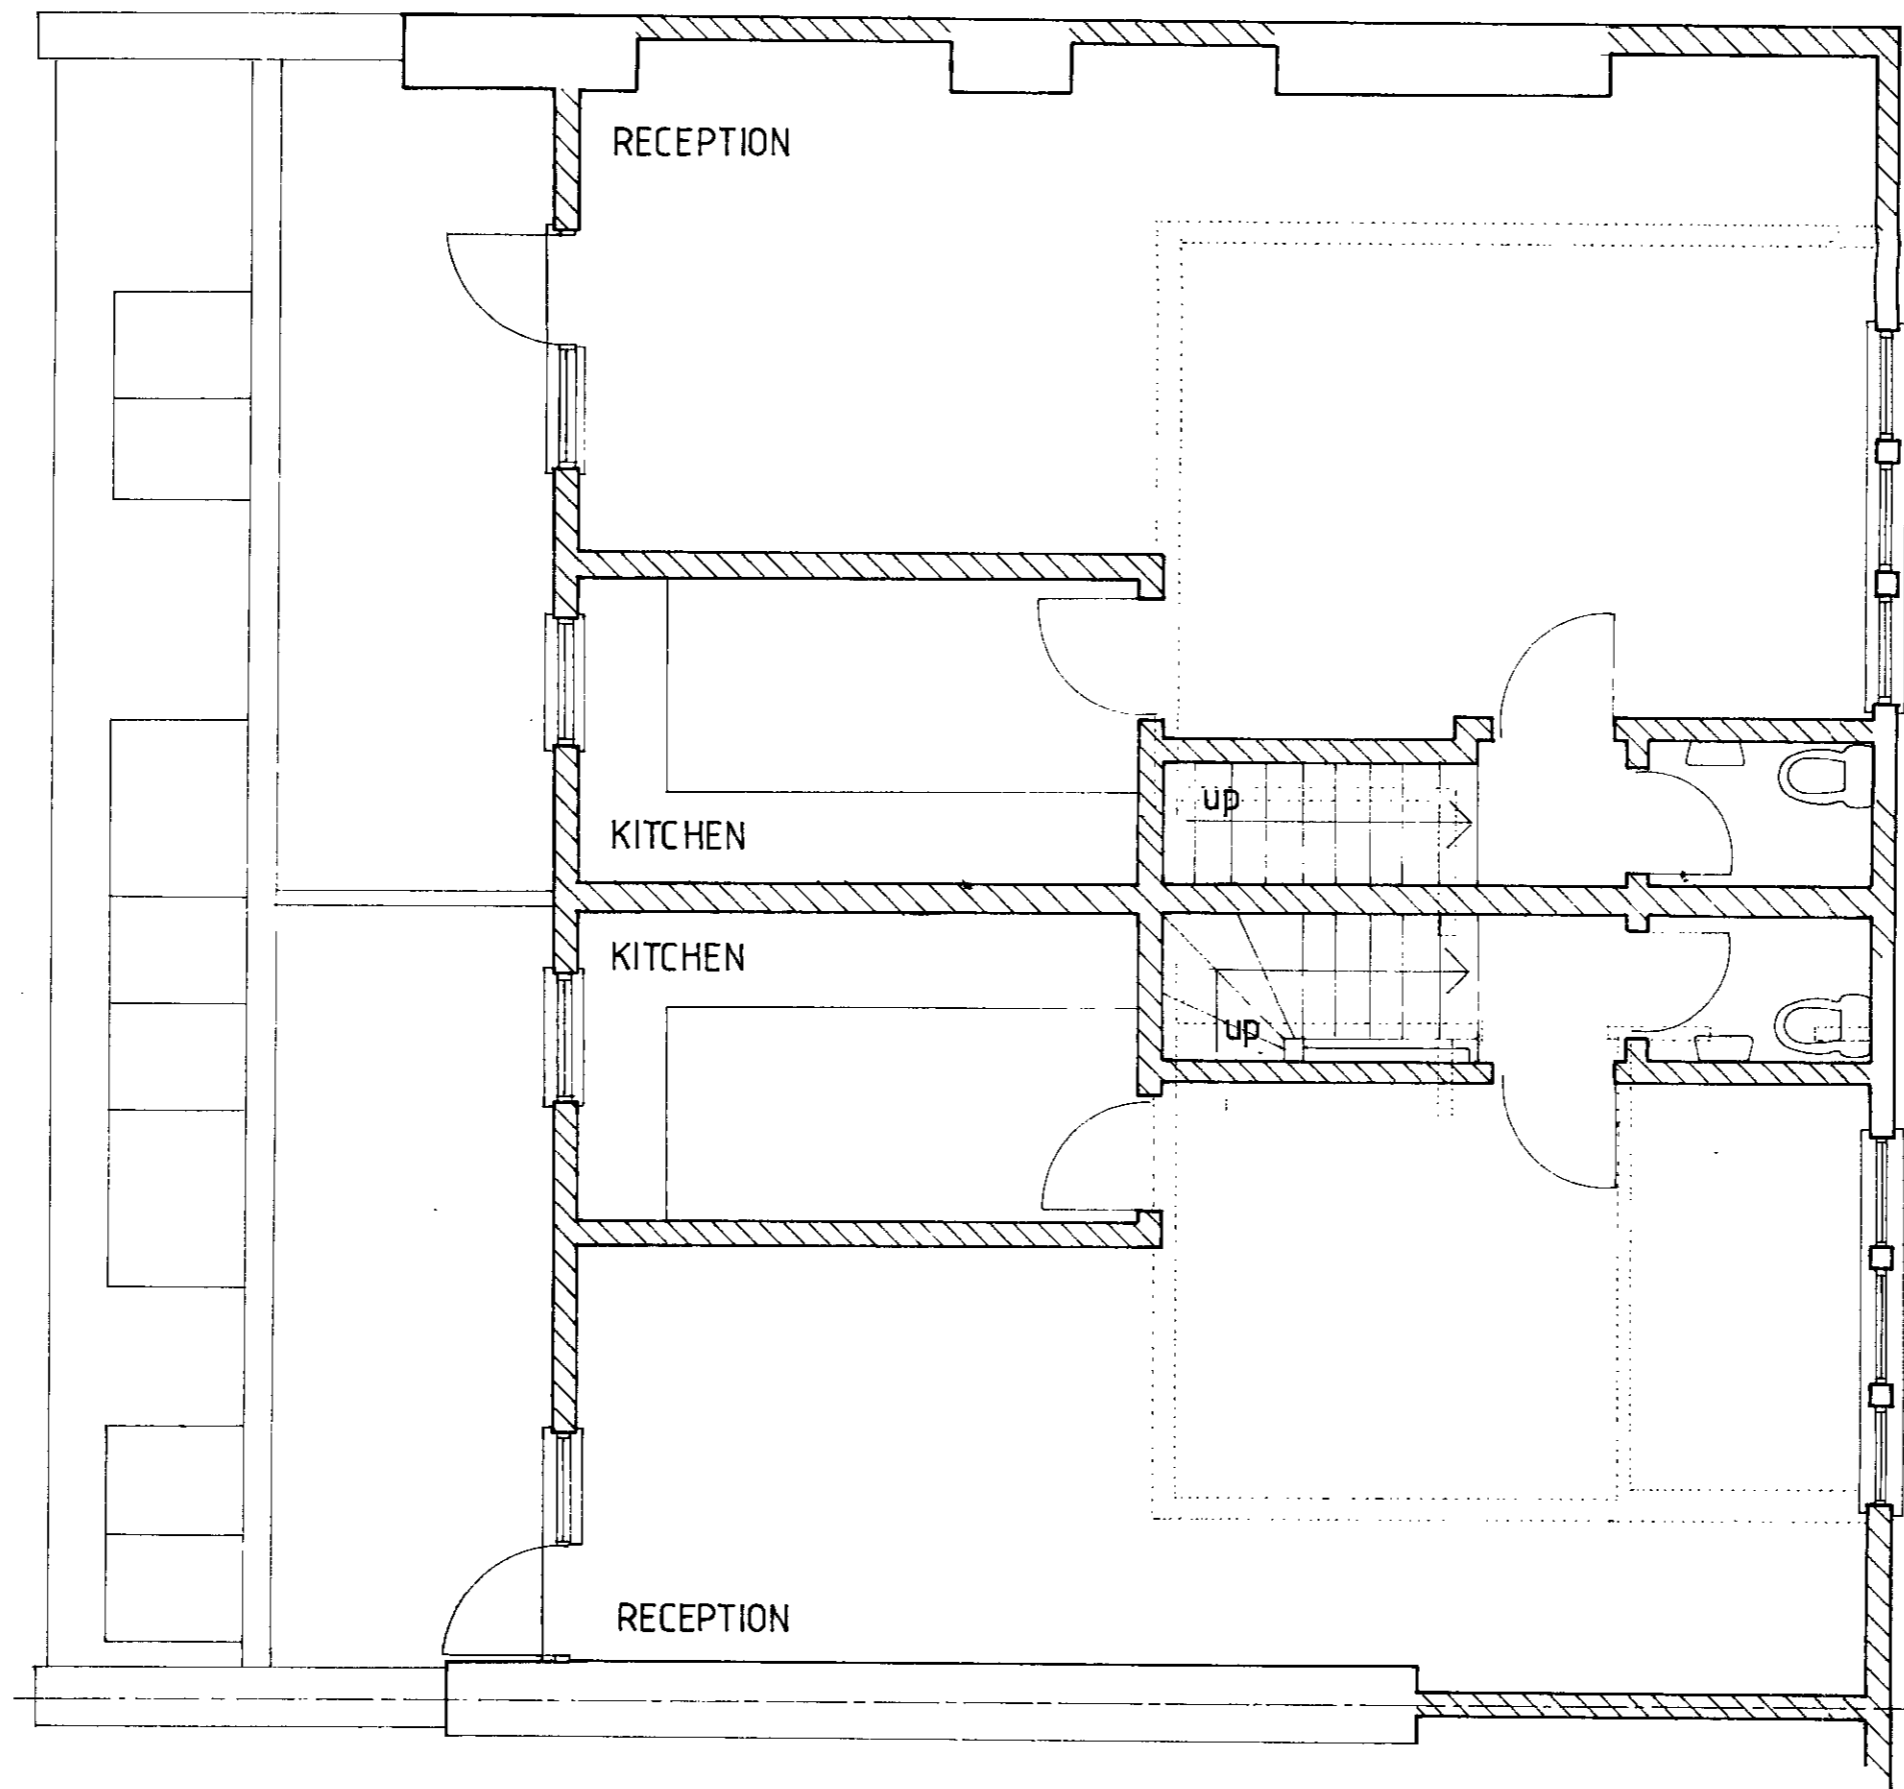

TP9 200 466 11
 TP9 200 467

Ian Hays Partnership
 1 Perren Street, London NW5 3ED 071-485 1067
 project 39 MARESFIELD GARDENS. NW3.


drawing PROPOSED
 THIRD FLOOR PLAN
 scale 1:50 date 4.92 drw by NR
 drawing number 1945. P 6 revision

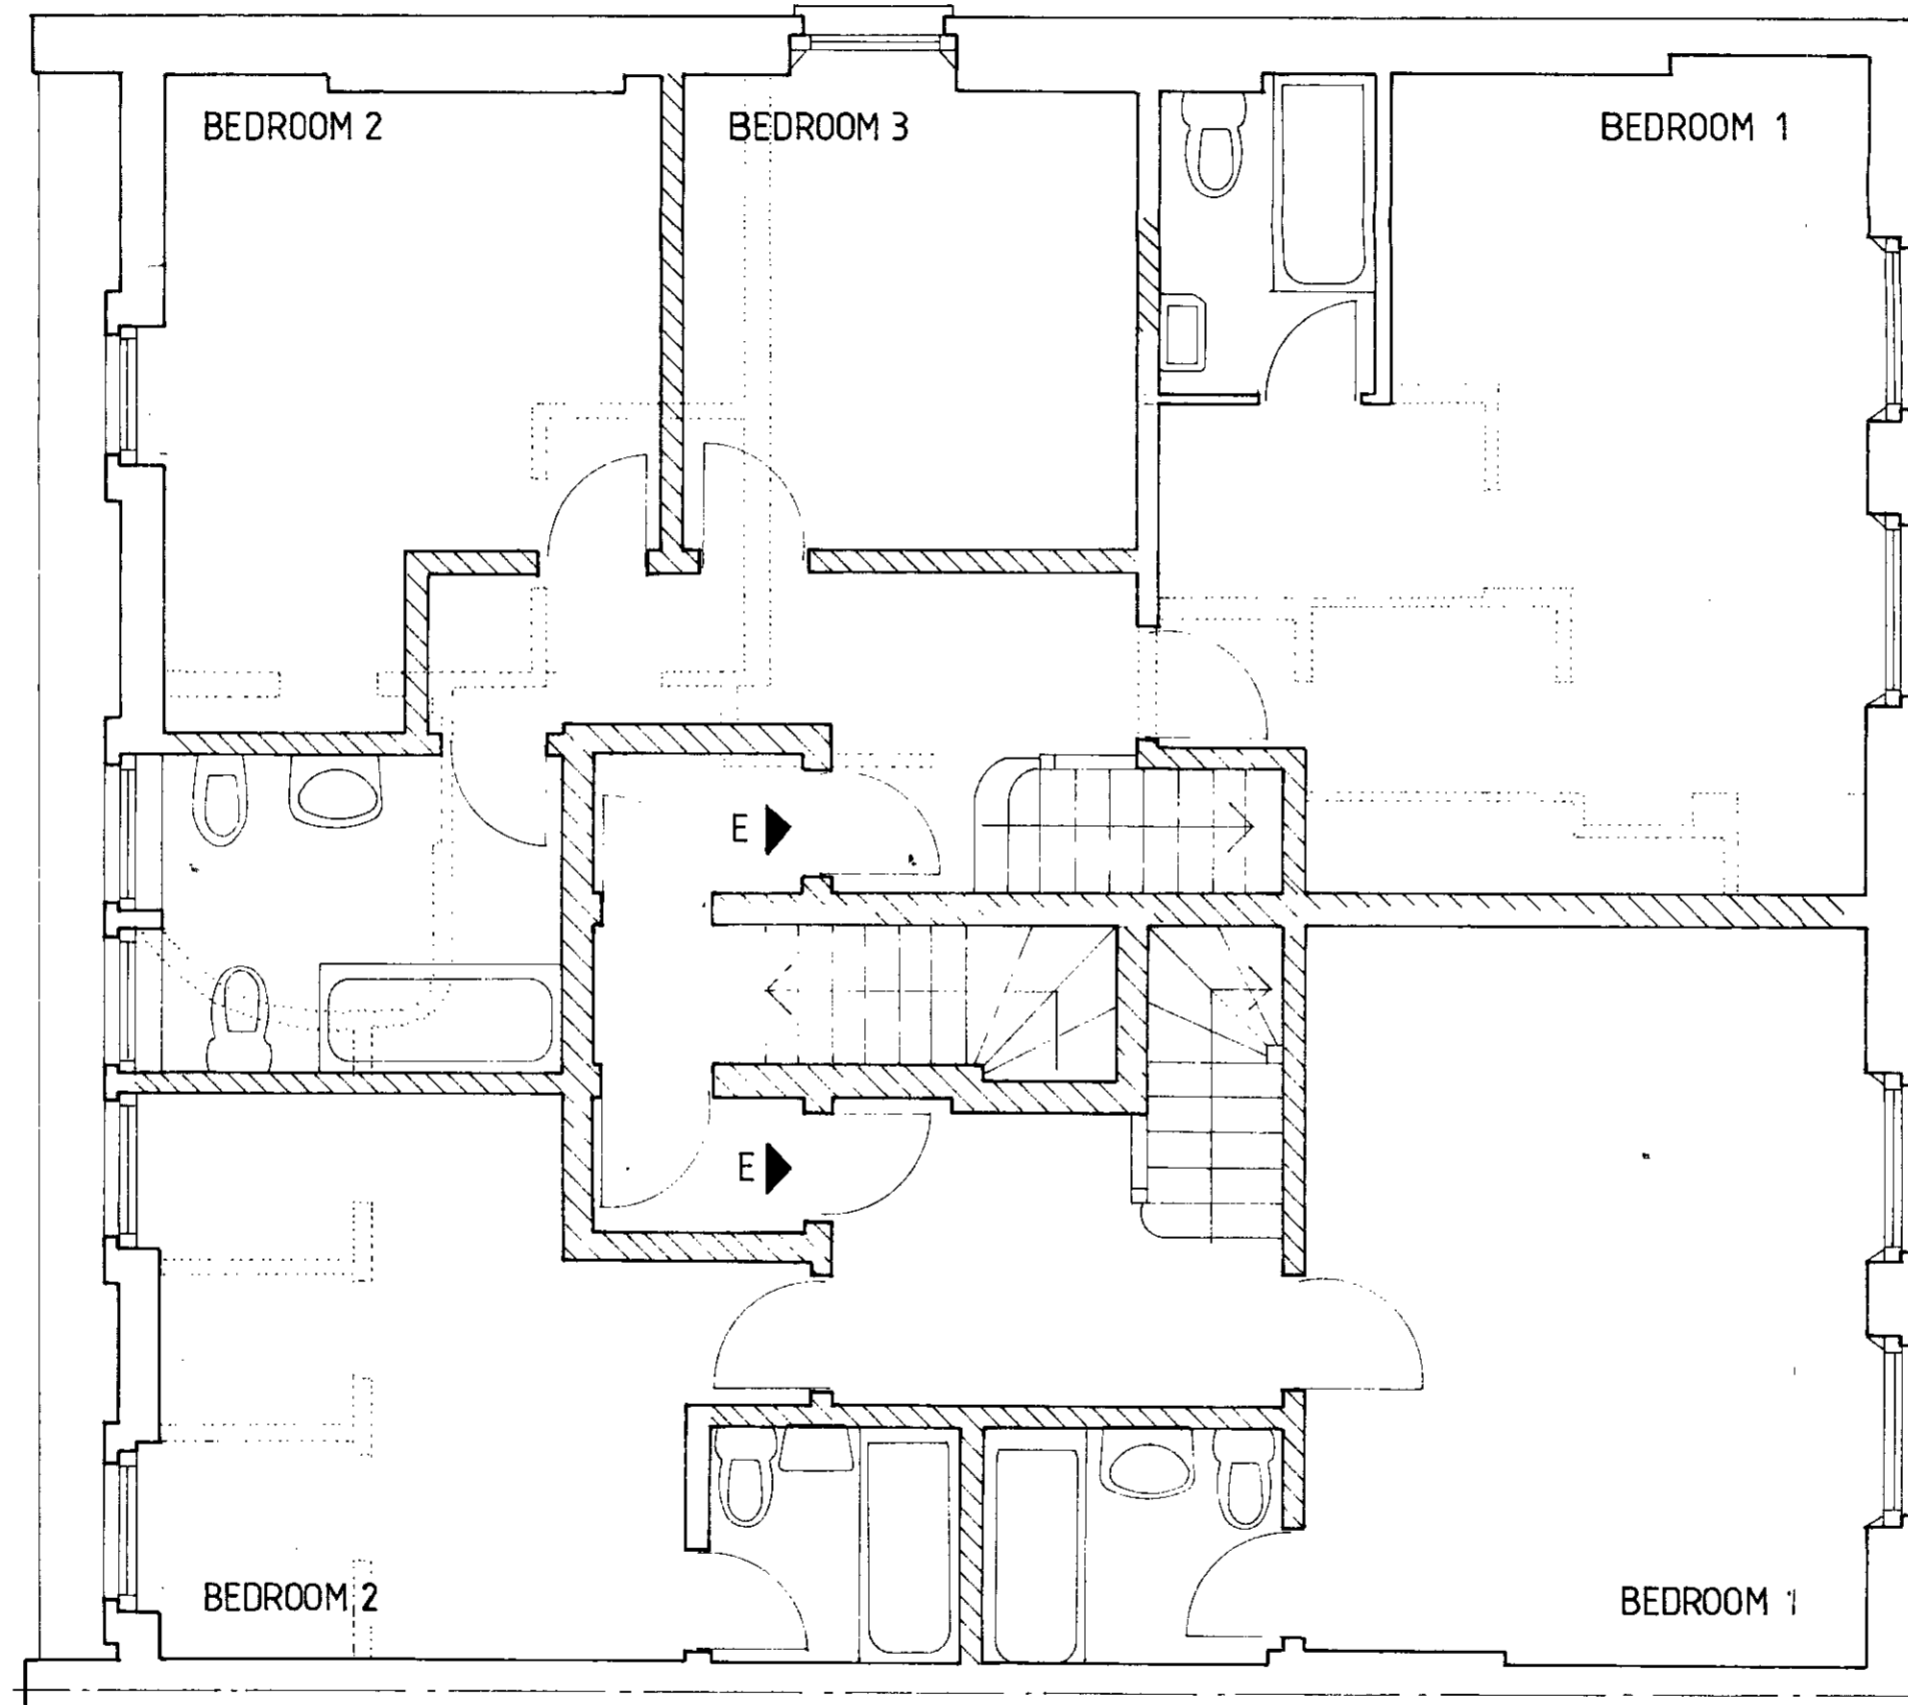

TP9 200466 11
 TP9 200467

Ian Haye Partnership
 1 Perren Street, London NW5 3ED 071-485 1067
 project 39 MARESFIELD GARDENS. NW3


drawing PROPOSED		
SECOND FLOOR PLAN		
scale 1:50	date 4.92	drw by WJ
drawing number 1945 P5	revision	

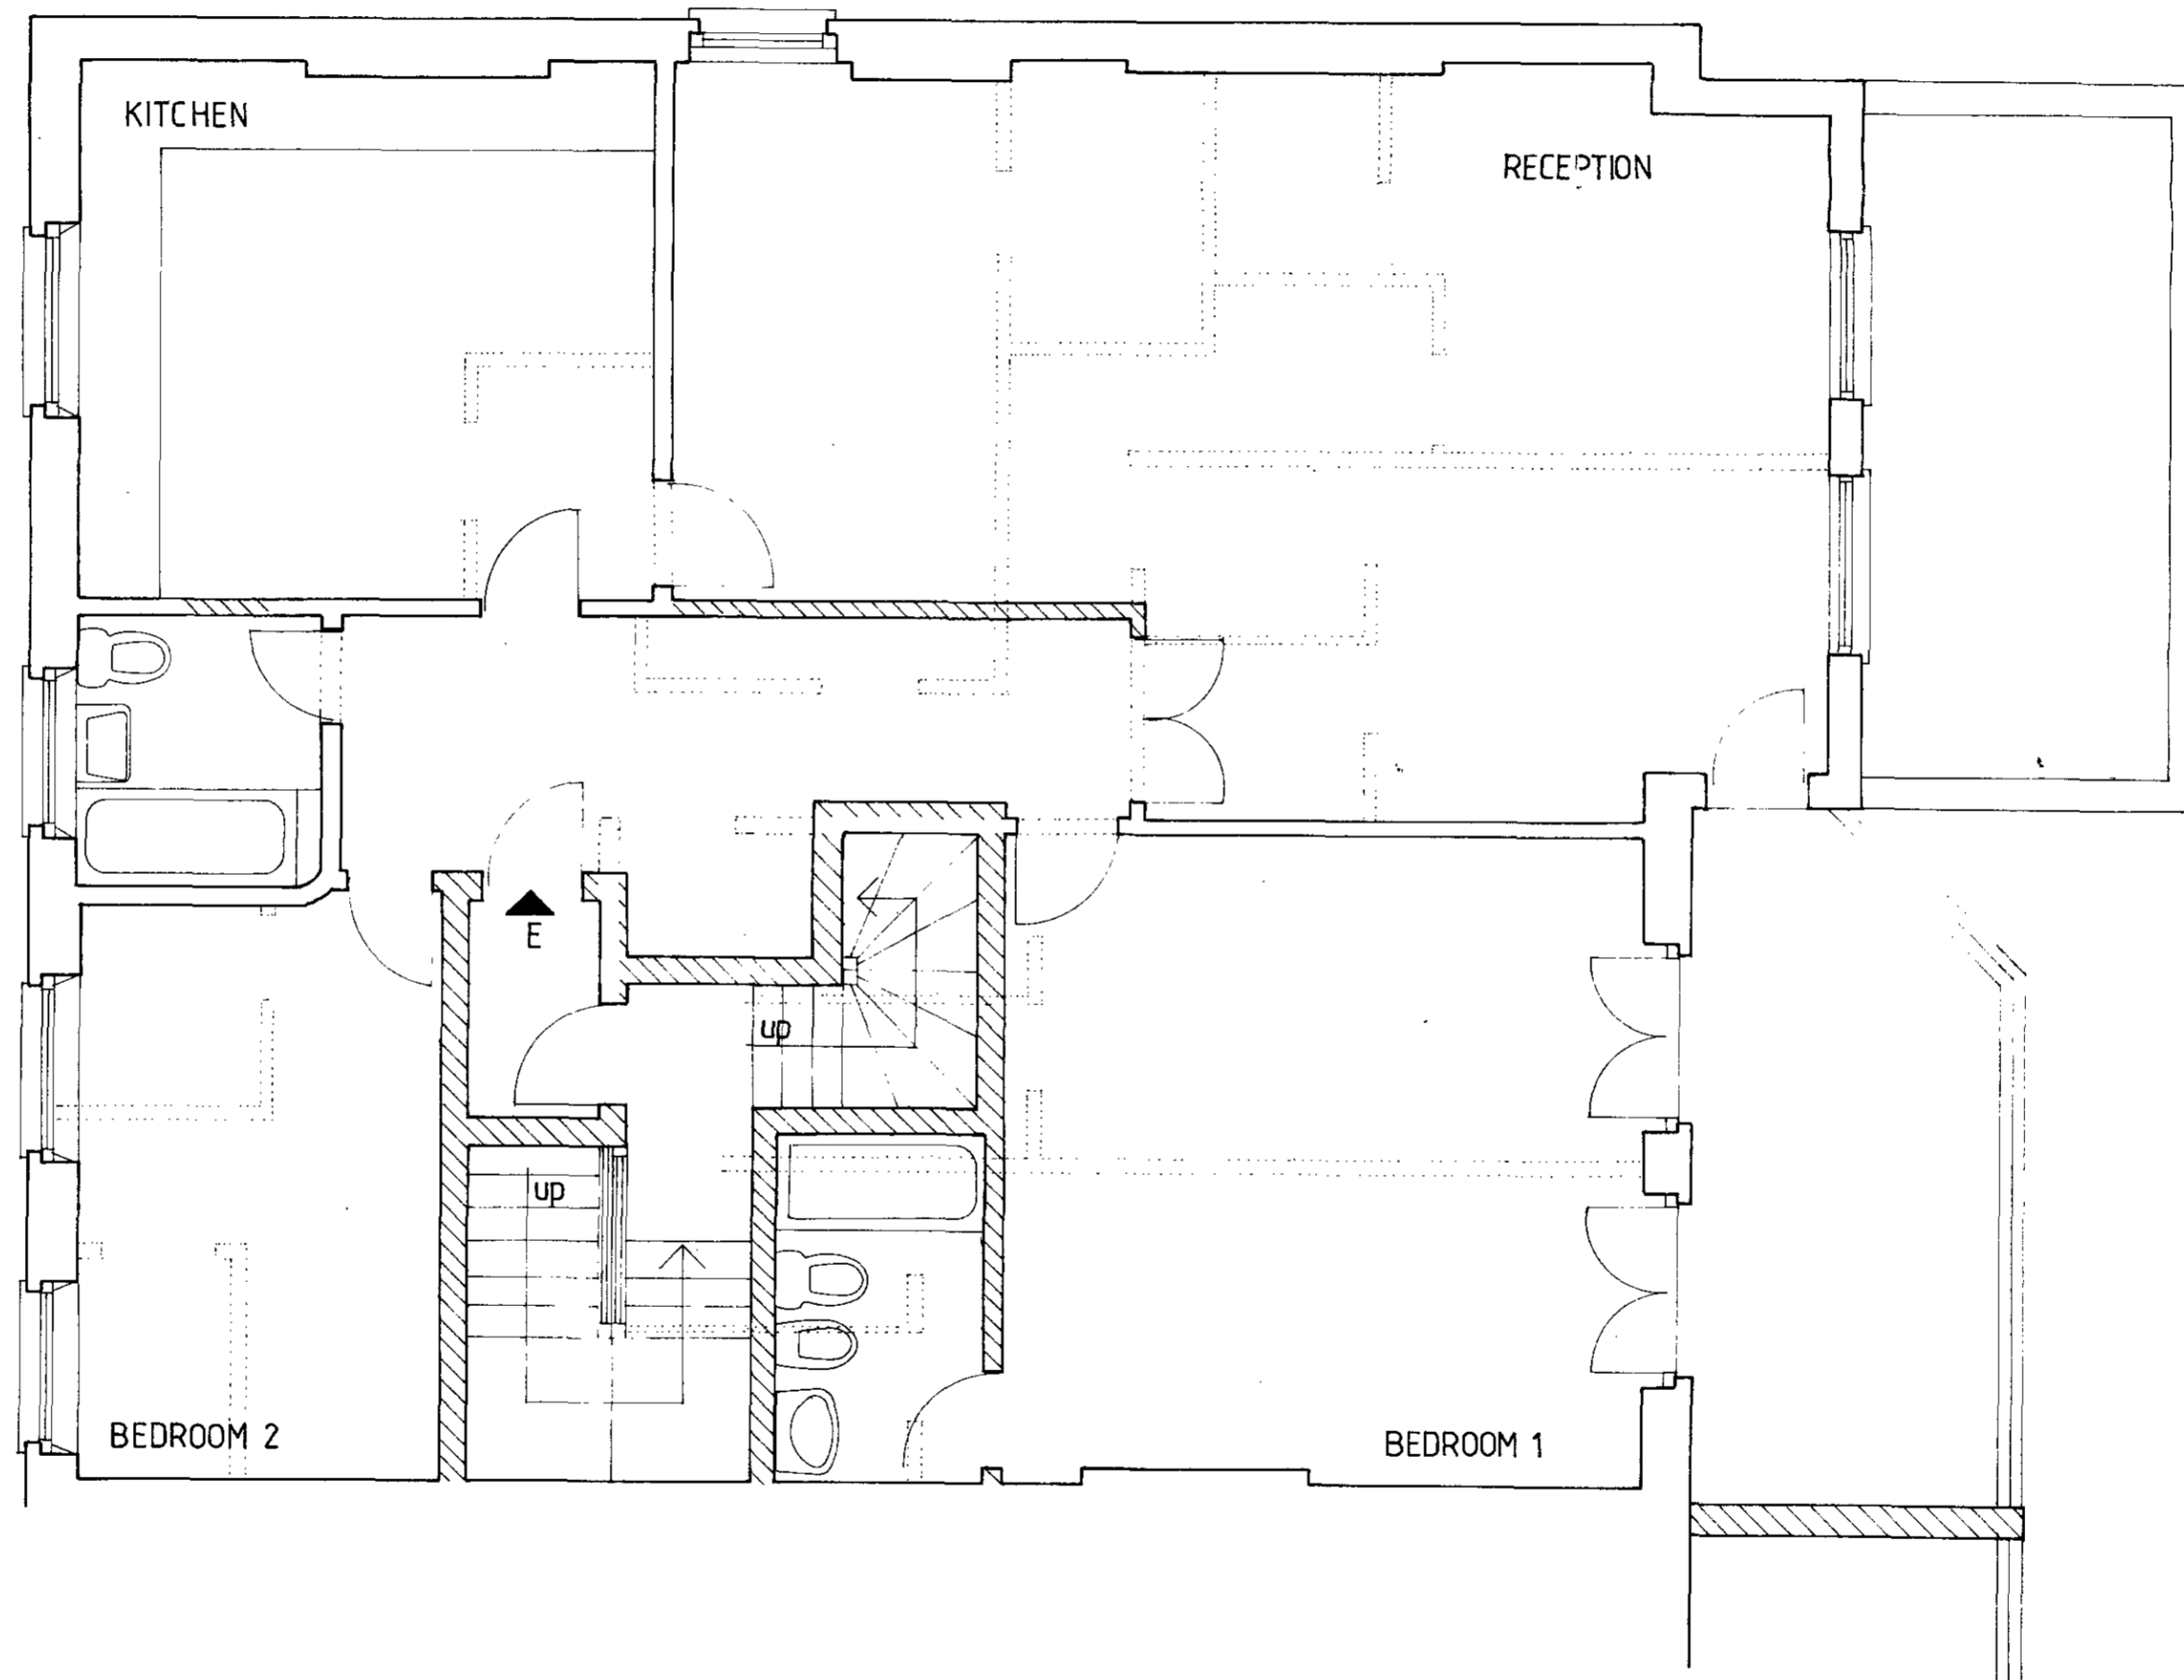

TP9200466
TP9200467

Ian Haye Partnership
1 Perren Street, London NW5 3ED 071-485 1067
project
39 MARESFIELD GARDENS. NW3


drawing	PROPOSED FIRST FLOOR PLAN	
scale 1:50	date 4.92	drw by RF
drawing number	1945 P4	revision

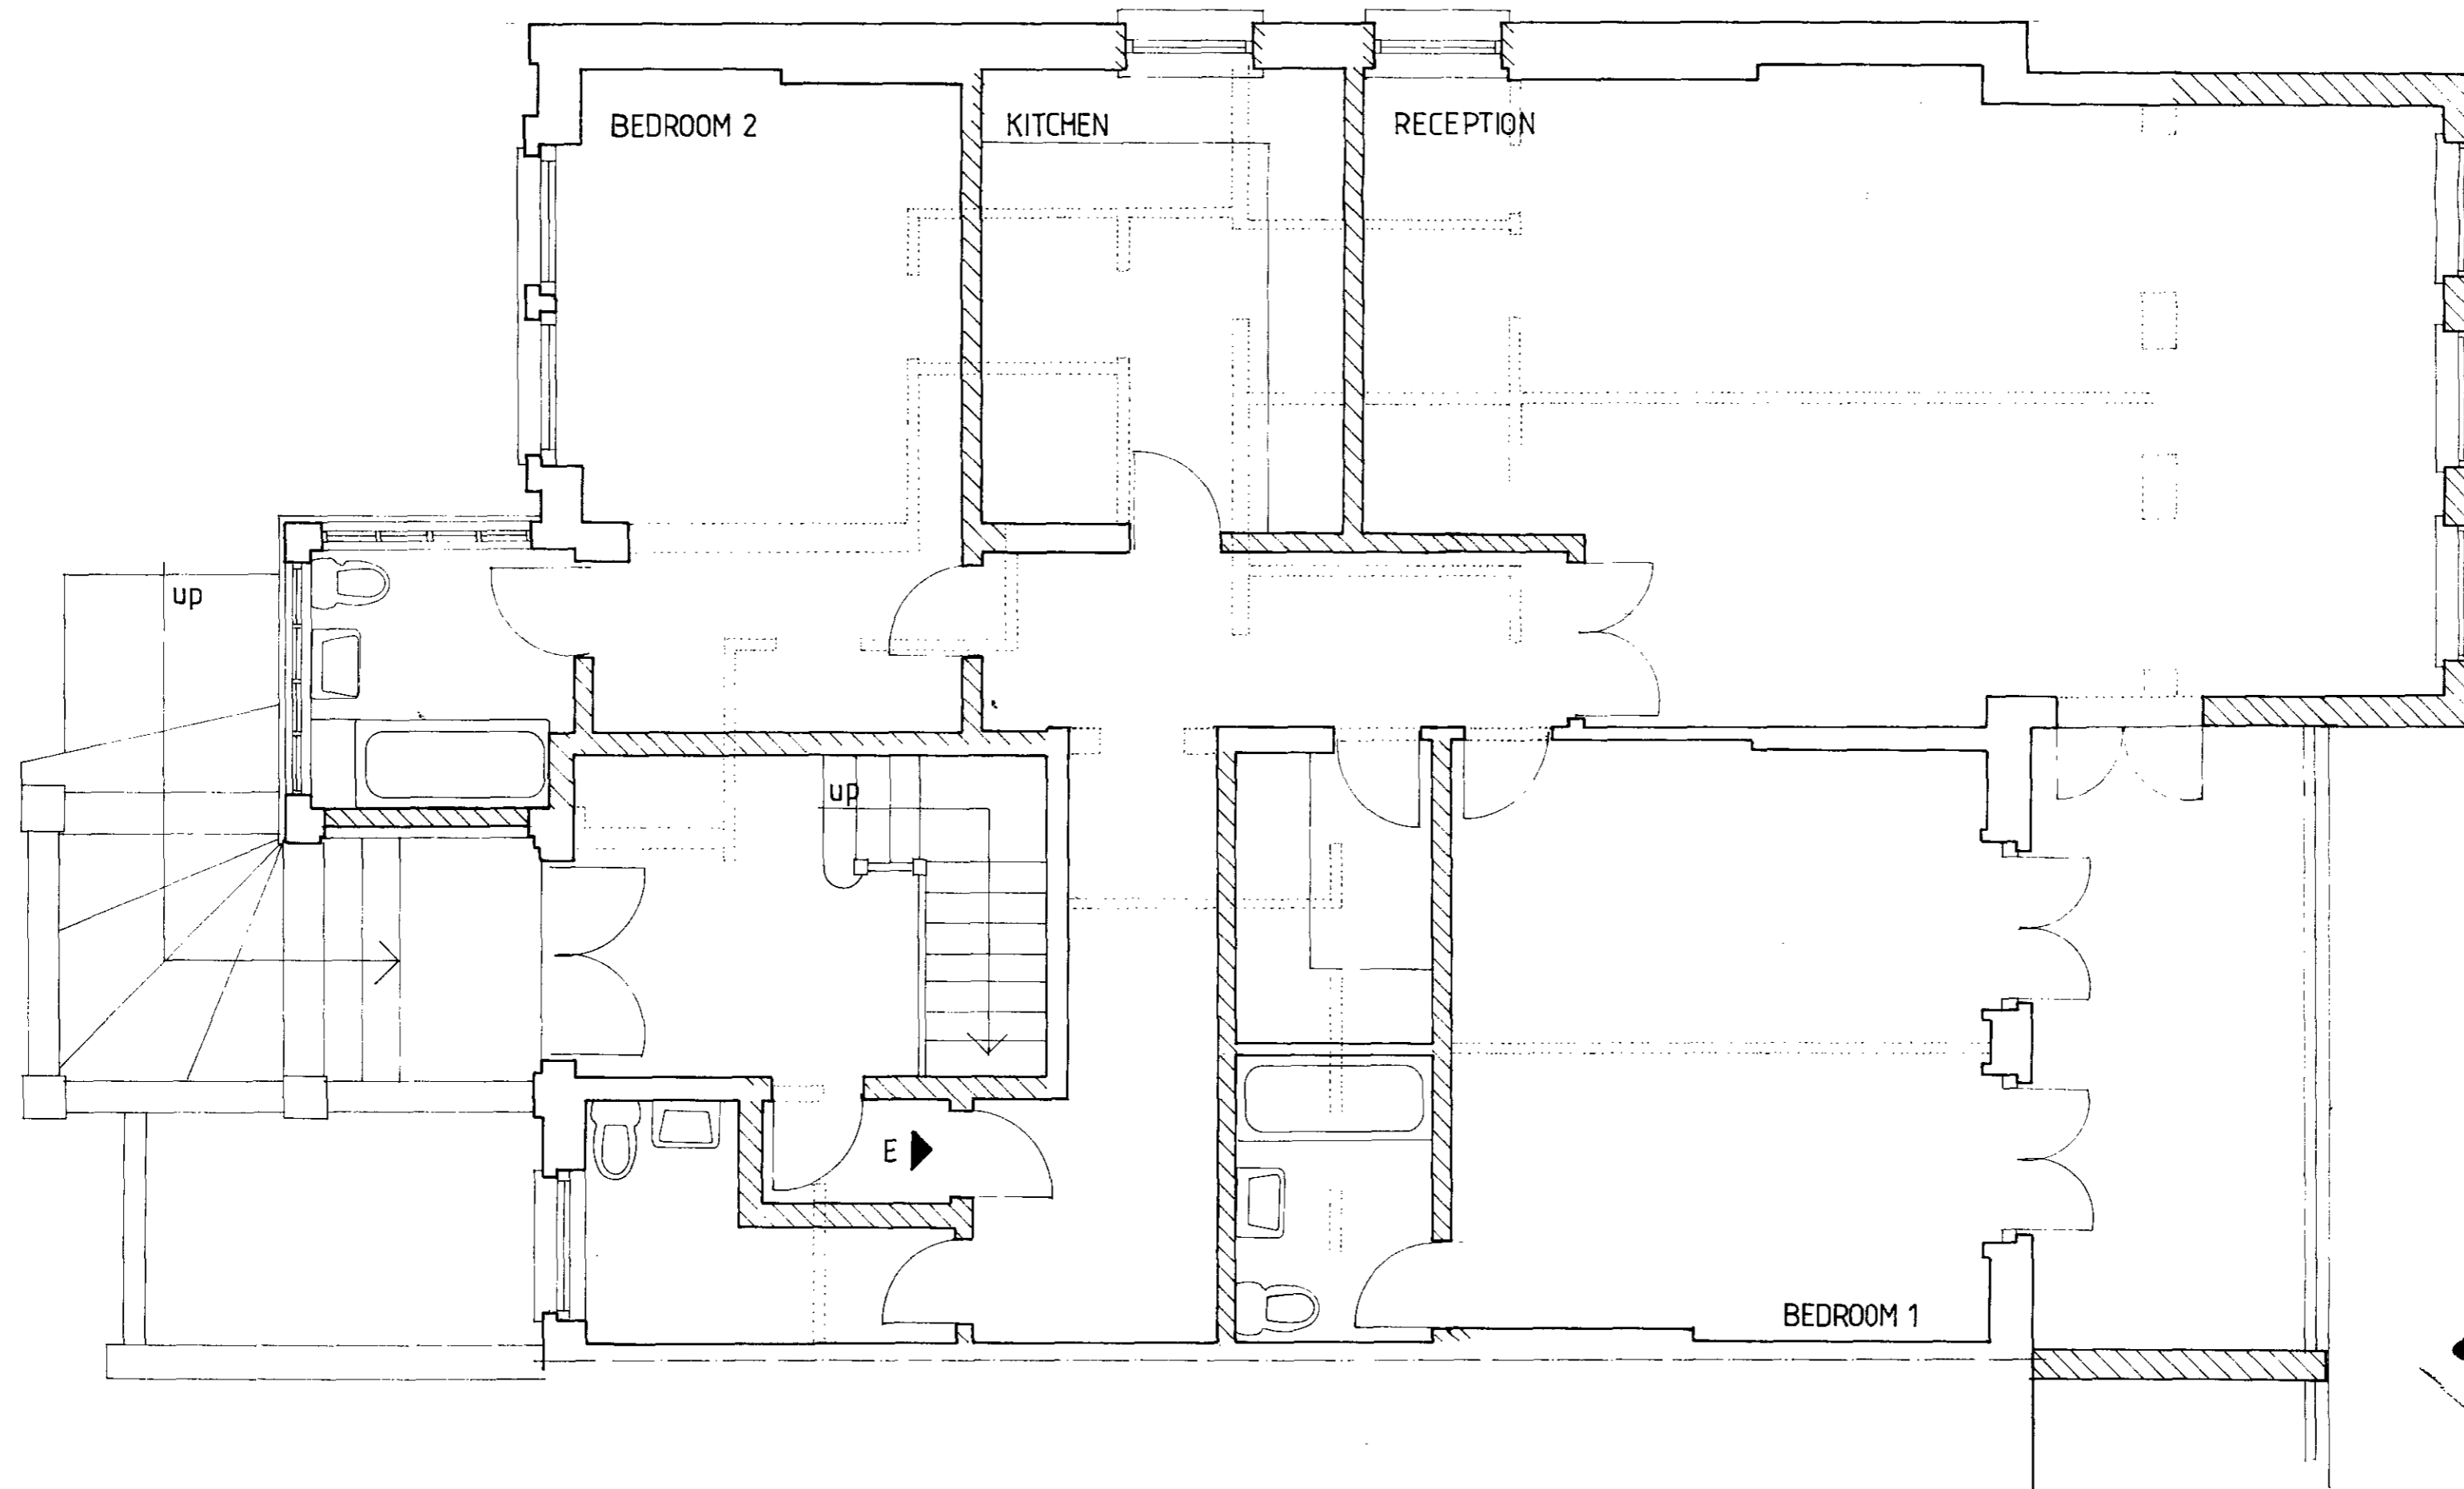

TP9 200 466
 TP9 200 467

Ian Hays Partnership
 1 Perren Street, London NW5 3ED 071-485 1067
 project 39 MARESFIELD GARDENS. NW3.

drawing PROPOSED		
GROUND FLOOR PLAN		
scale 1: 50	date 4.92	drw by NR
drawing number 1945. P .3.	revision	

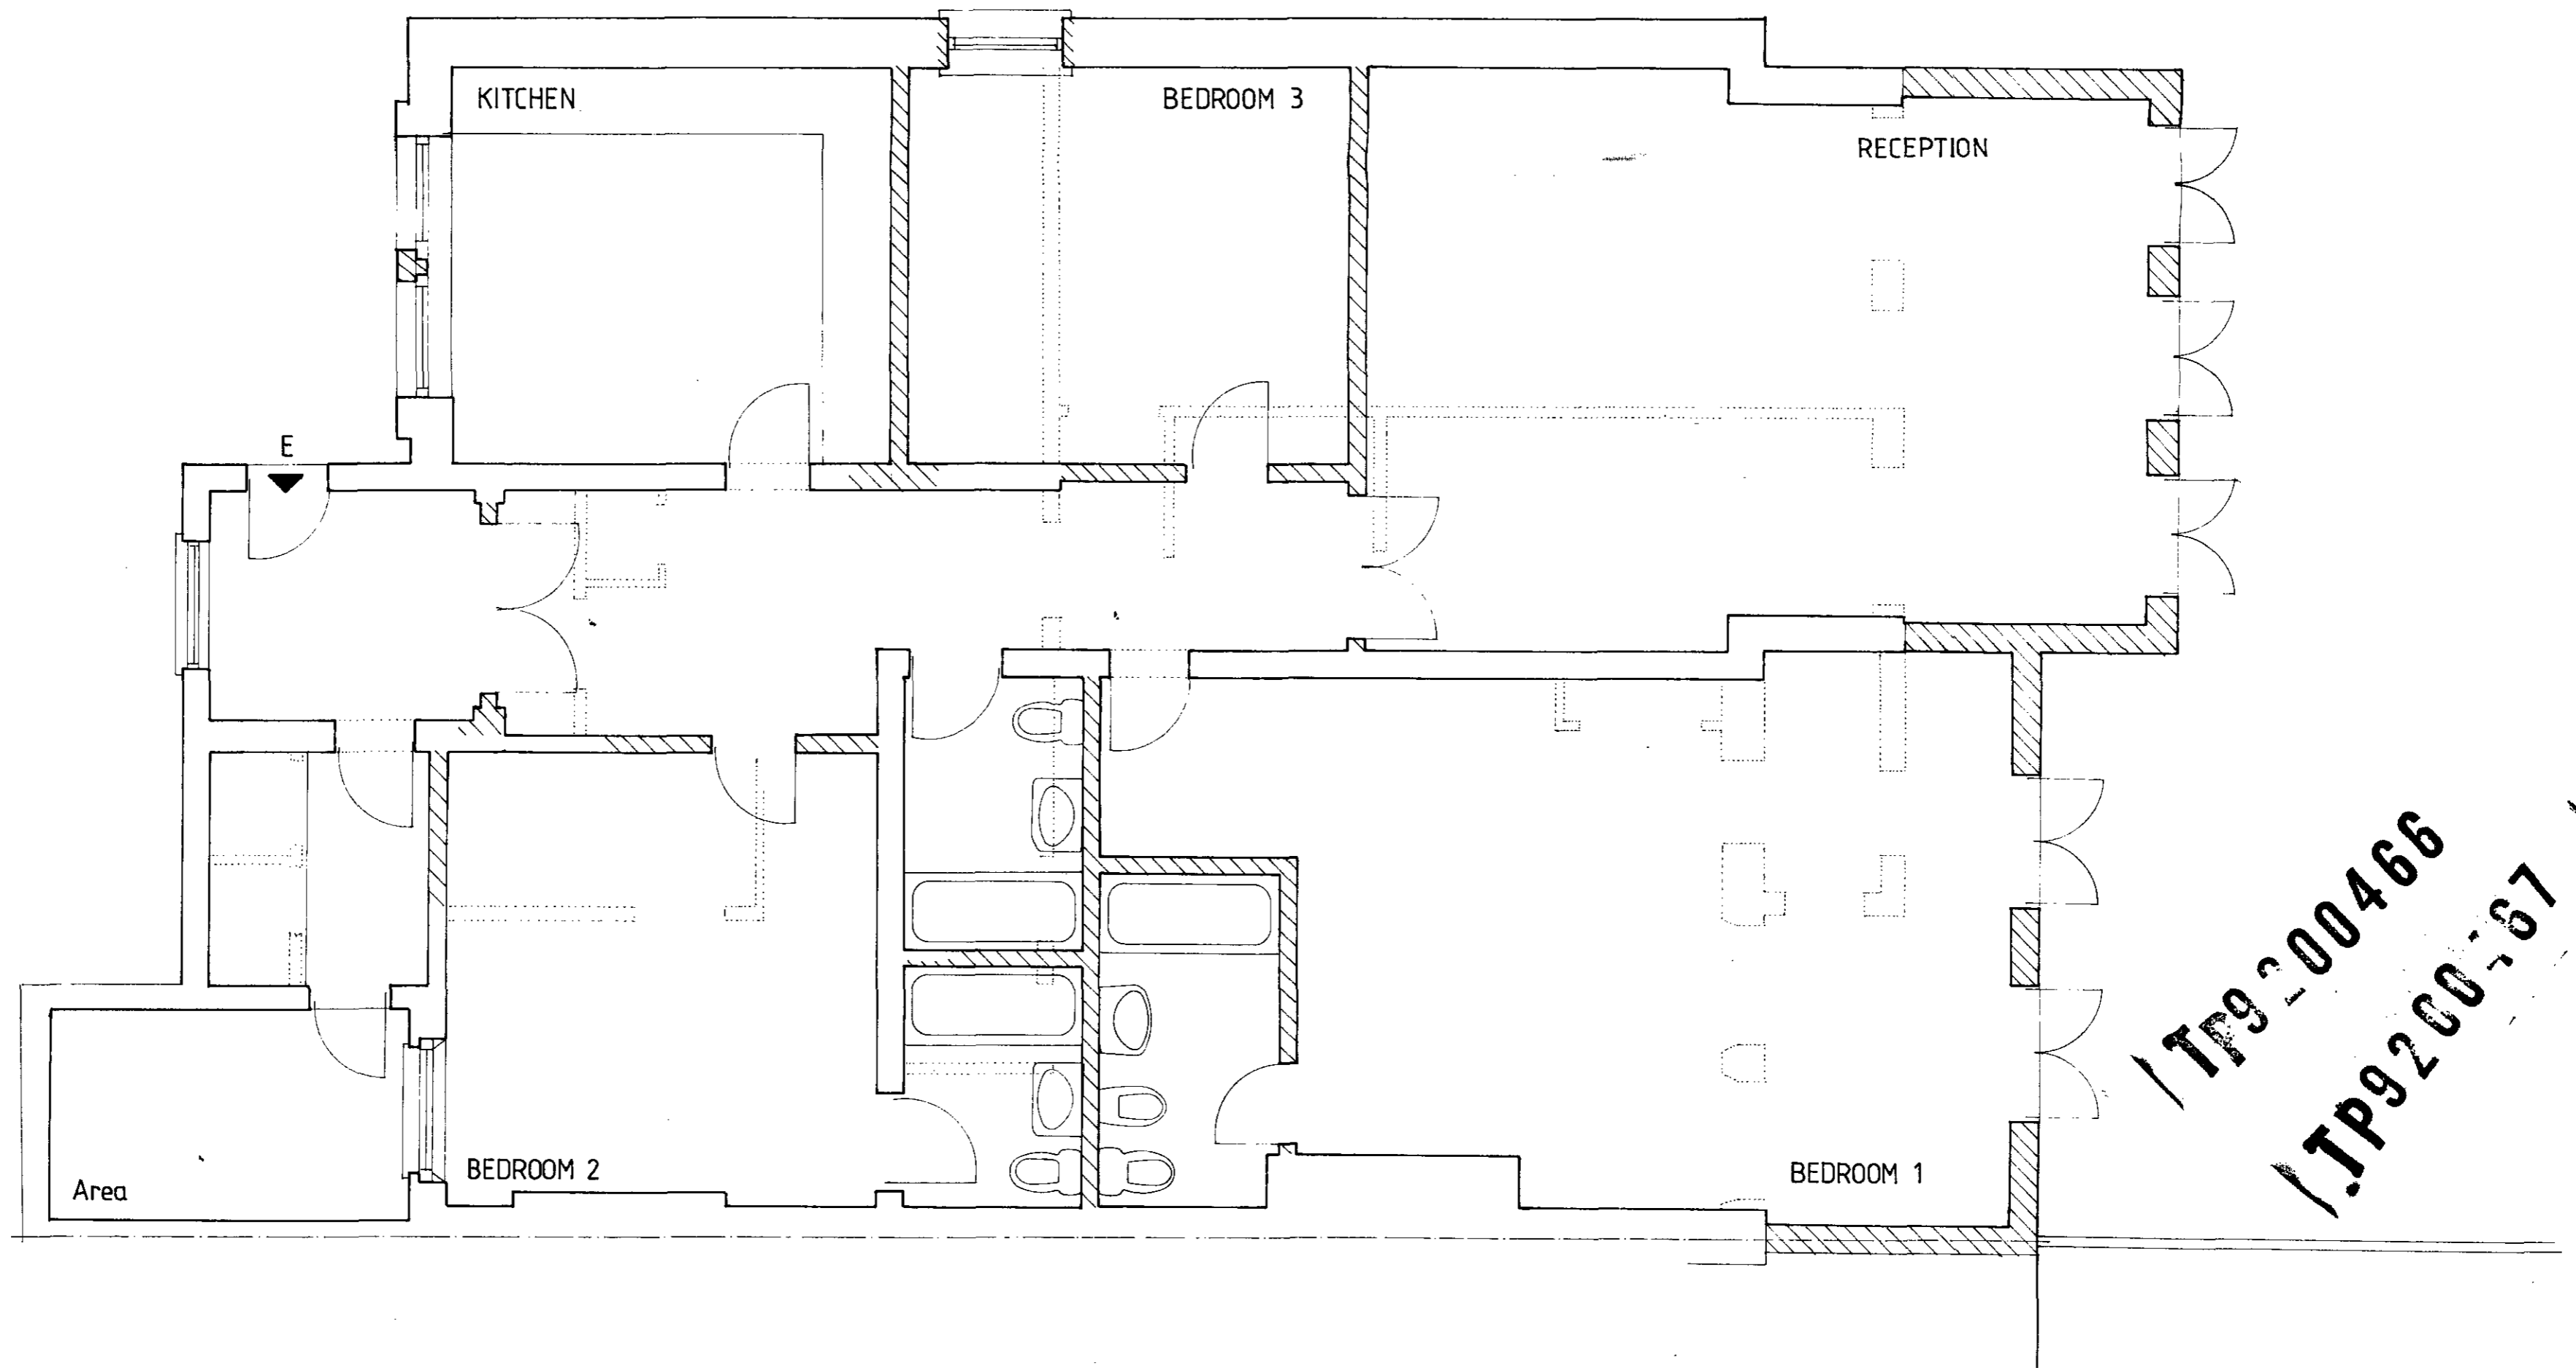


1/P9200466
1/P9200467

Ian Hays Partnership
1 Perren Street, London NW5 3ED 071-485 1067
project 39 MARESFIELD GARDENS NW3.

drawing PROPOSED
LOWER GROUND FLOOR PLAN
scale 1:50 date 4.92 drw by NR
drawing number 1945. P 2 revision

M A R E S F I E L D G A R D E N S

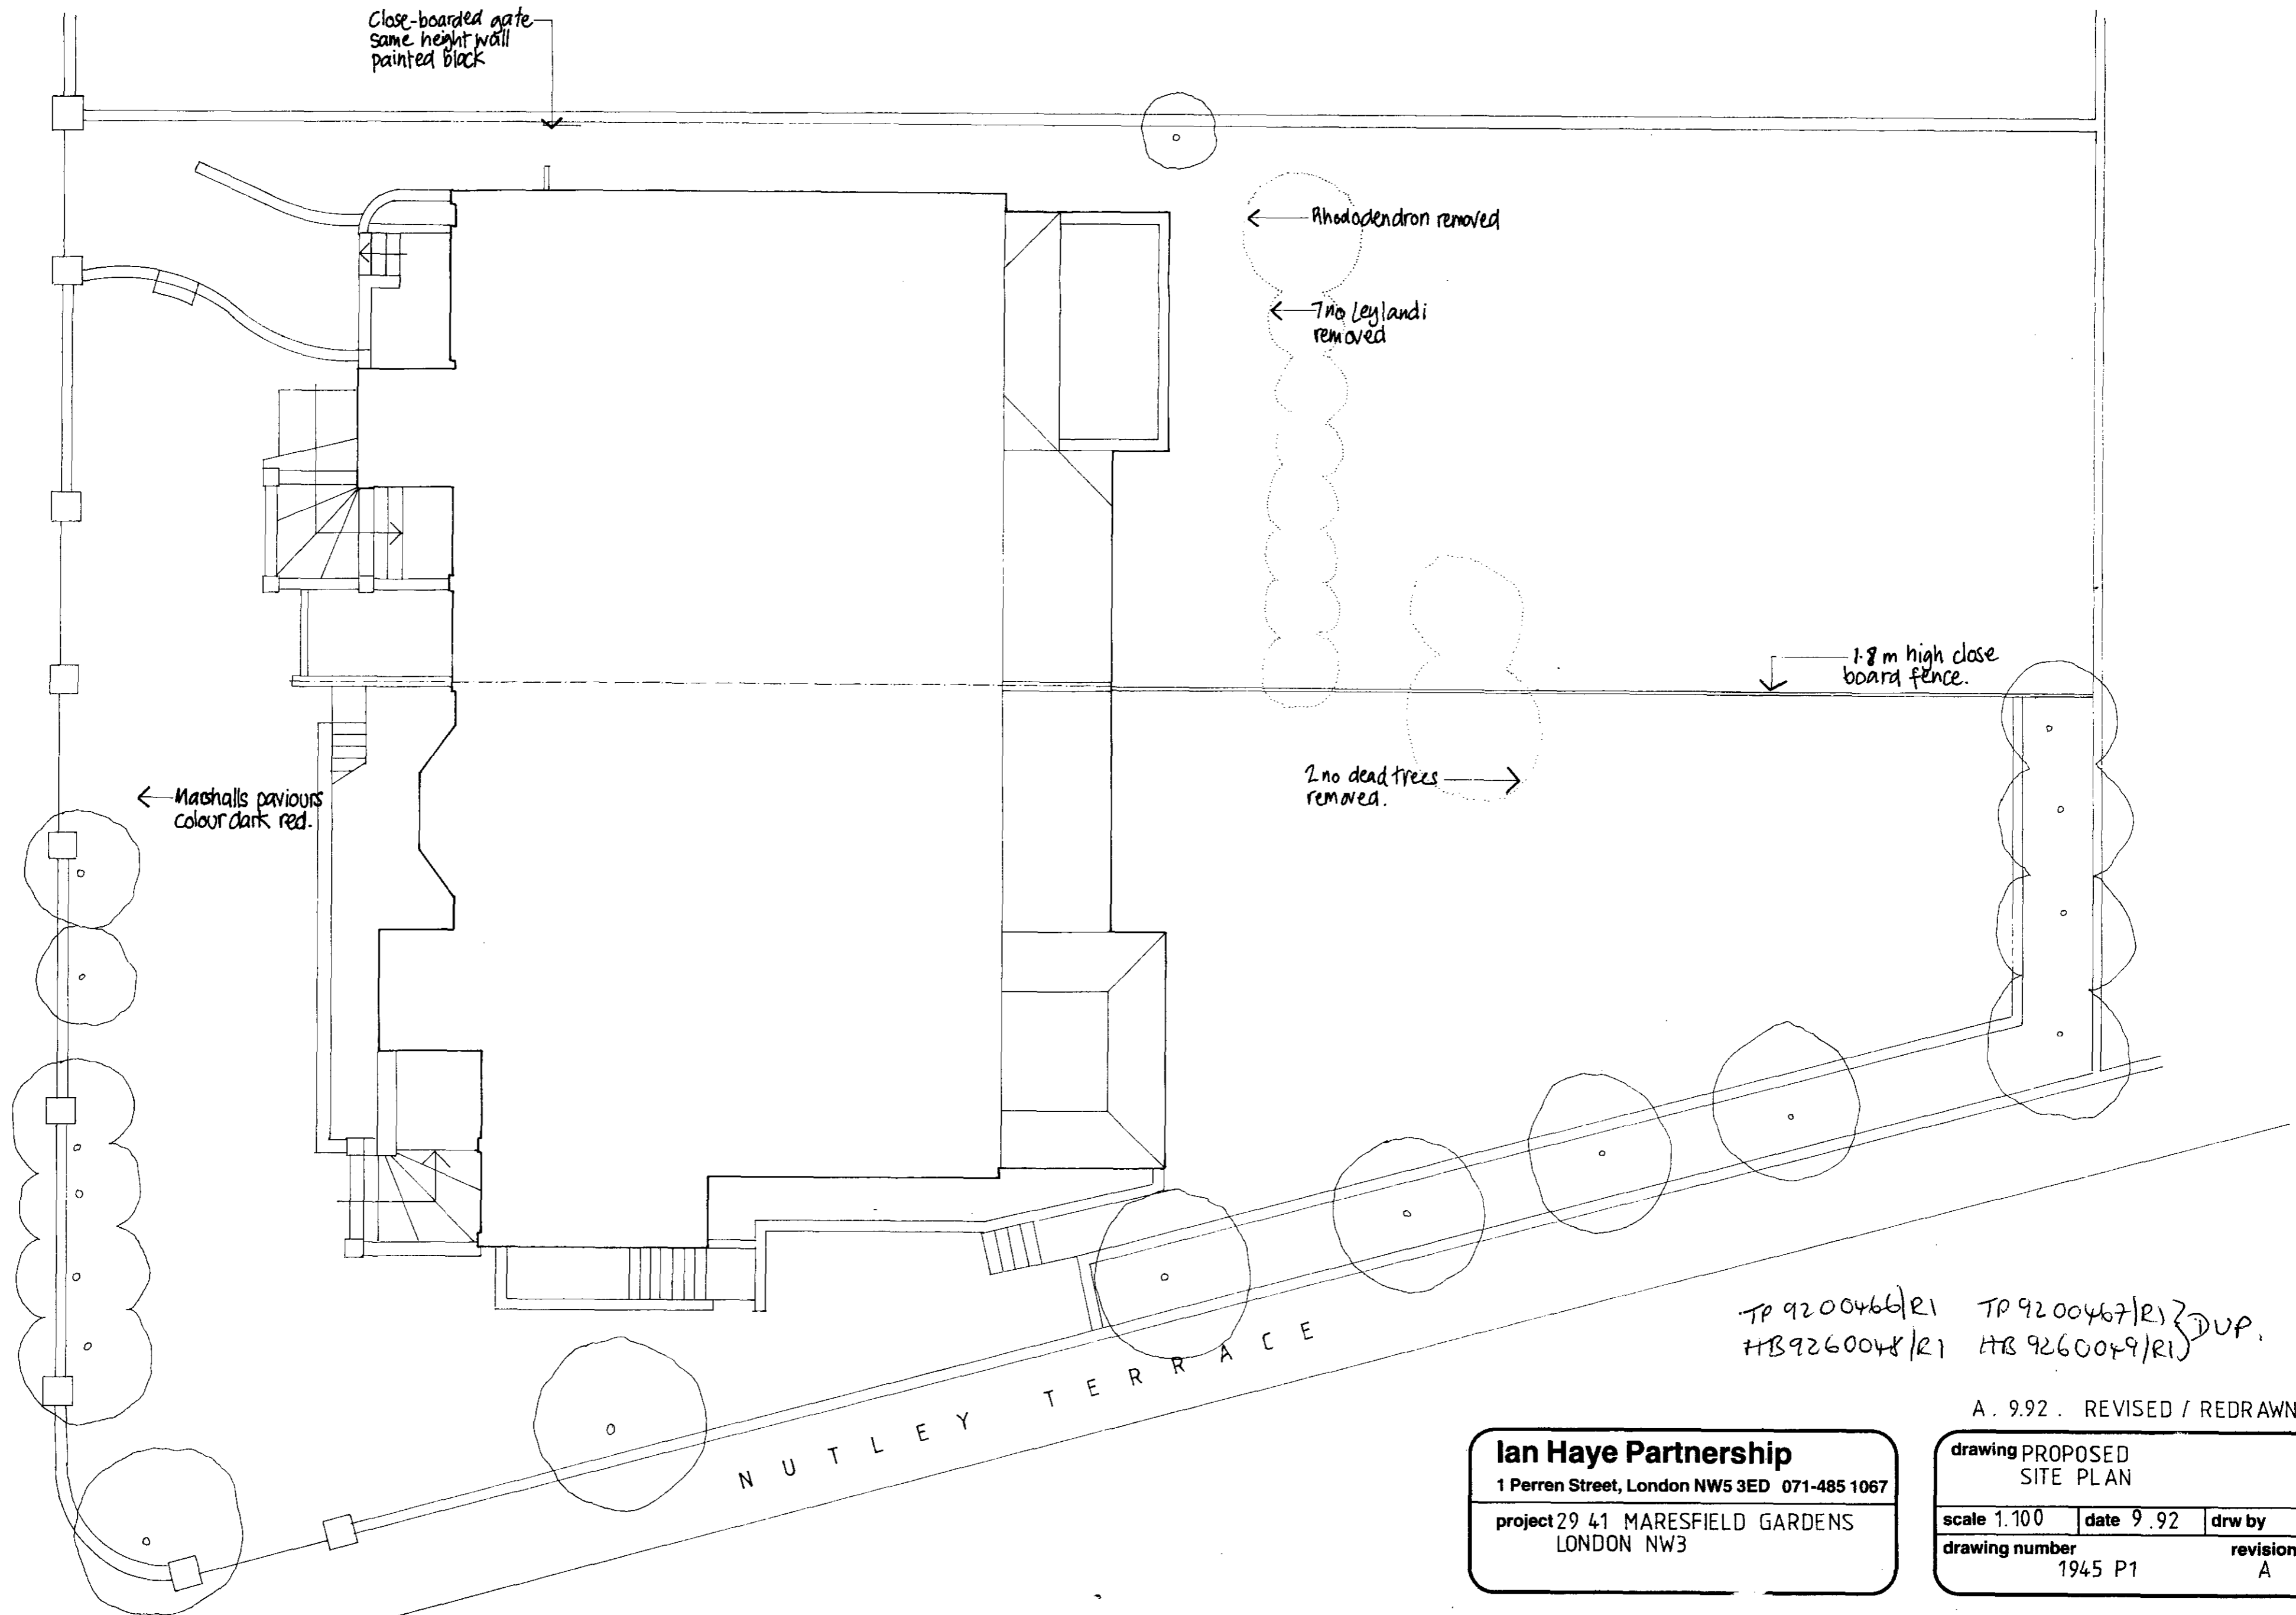

TP 9200466/R1 TP 9200467/R1 } DUP.
 HB 9260048/R1 HB 9260049/R1

A. 9.92. REVISED / REDRAWN

Ian Haye Partnership
 1 Perren Street, London NW5 3ED 071-485 1067
 project 29 41 MARESFIELD GARDENS
 LONDON NW3

drawing PROPOSED SITE PLAN		
scale 1.100	date 9.92	drw by
drawing number 1945 P1	revision A	