


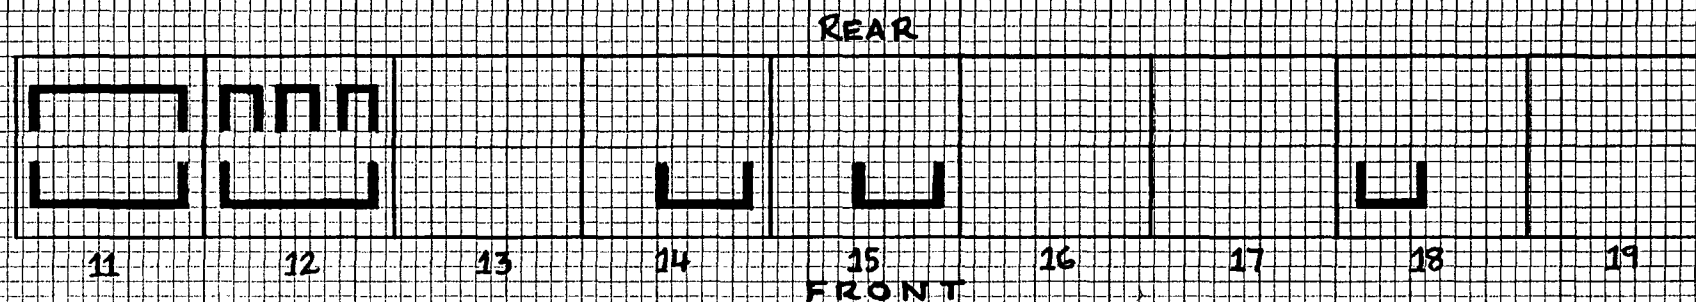
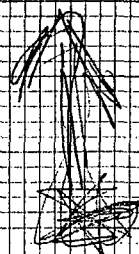



EXISTING LAYOUT OF DORMER WINDOWS IN ETON GARAGES

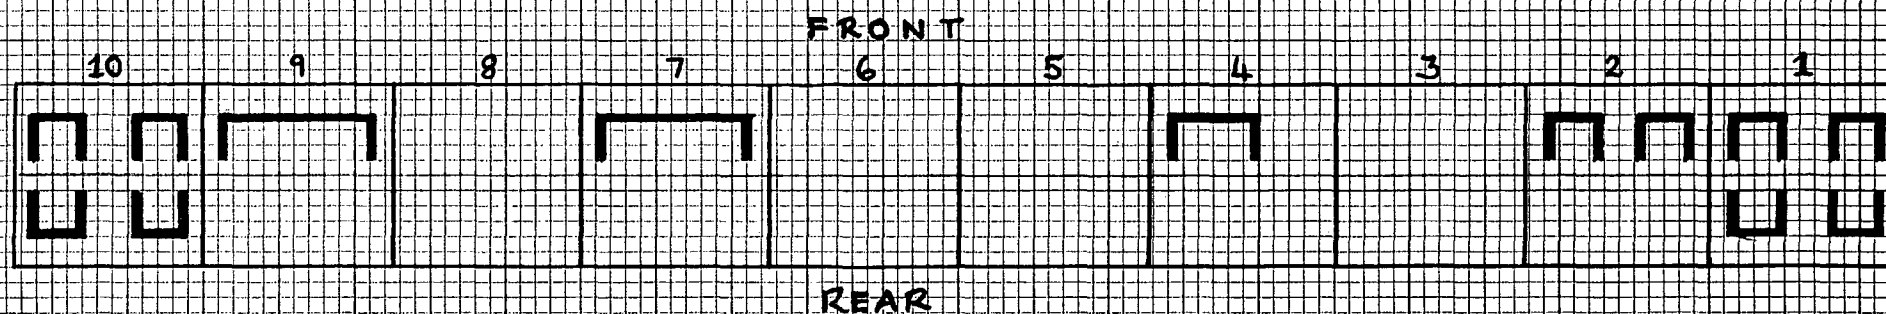

ETON GARAGES

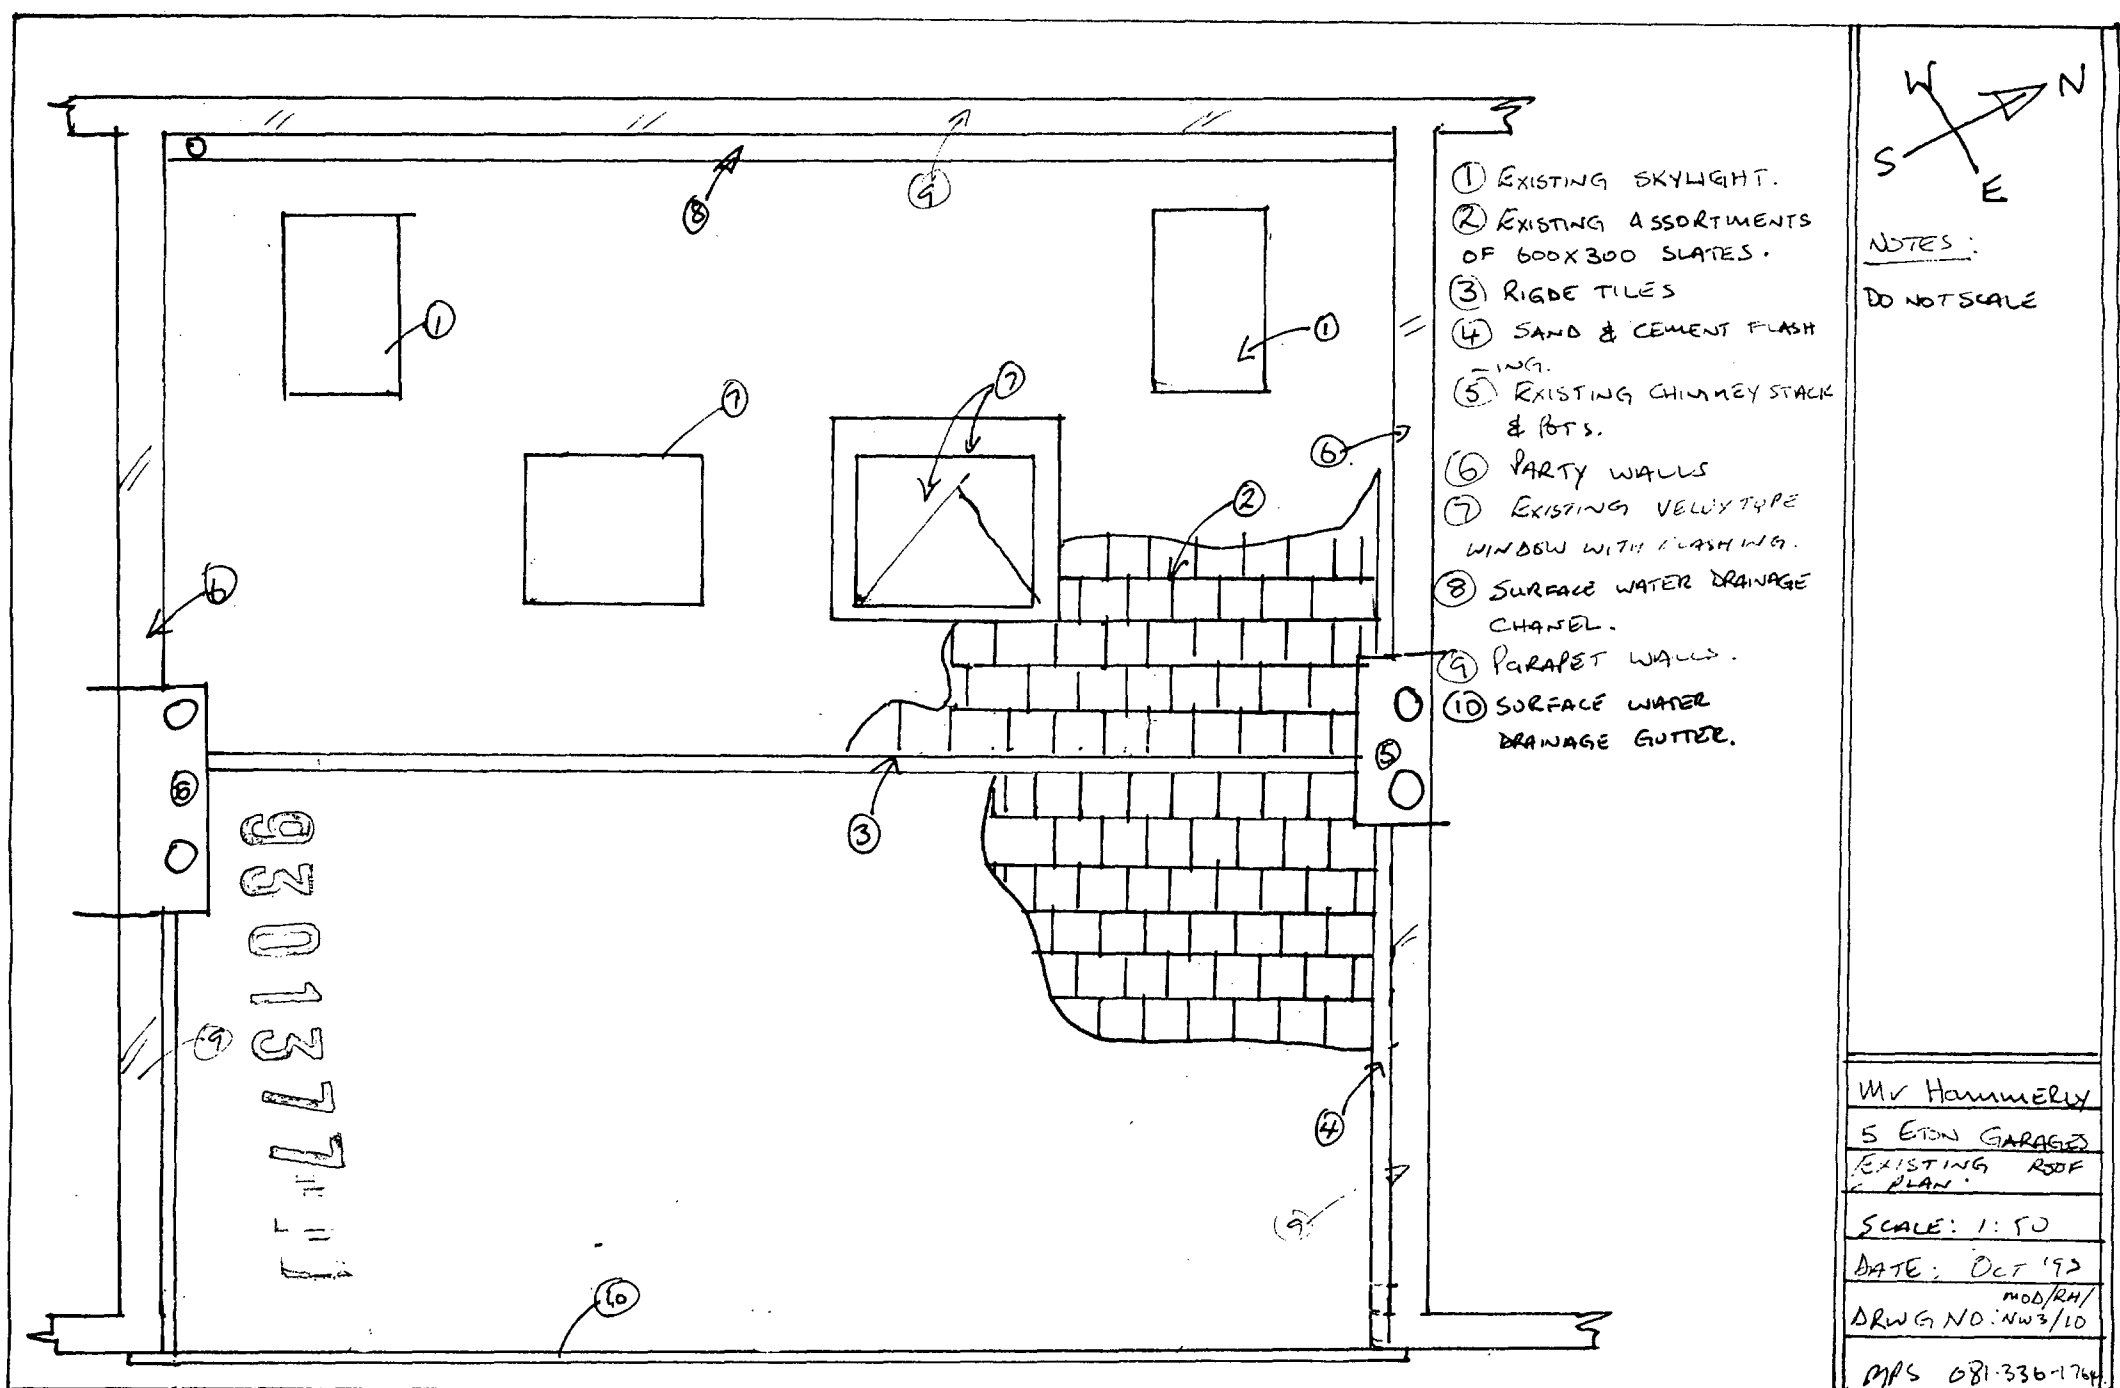


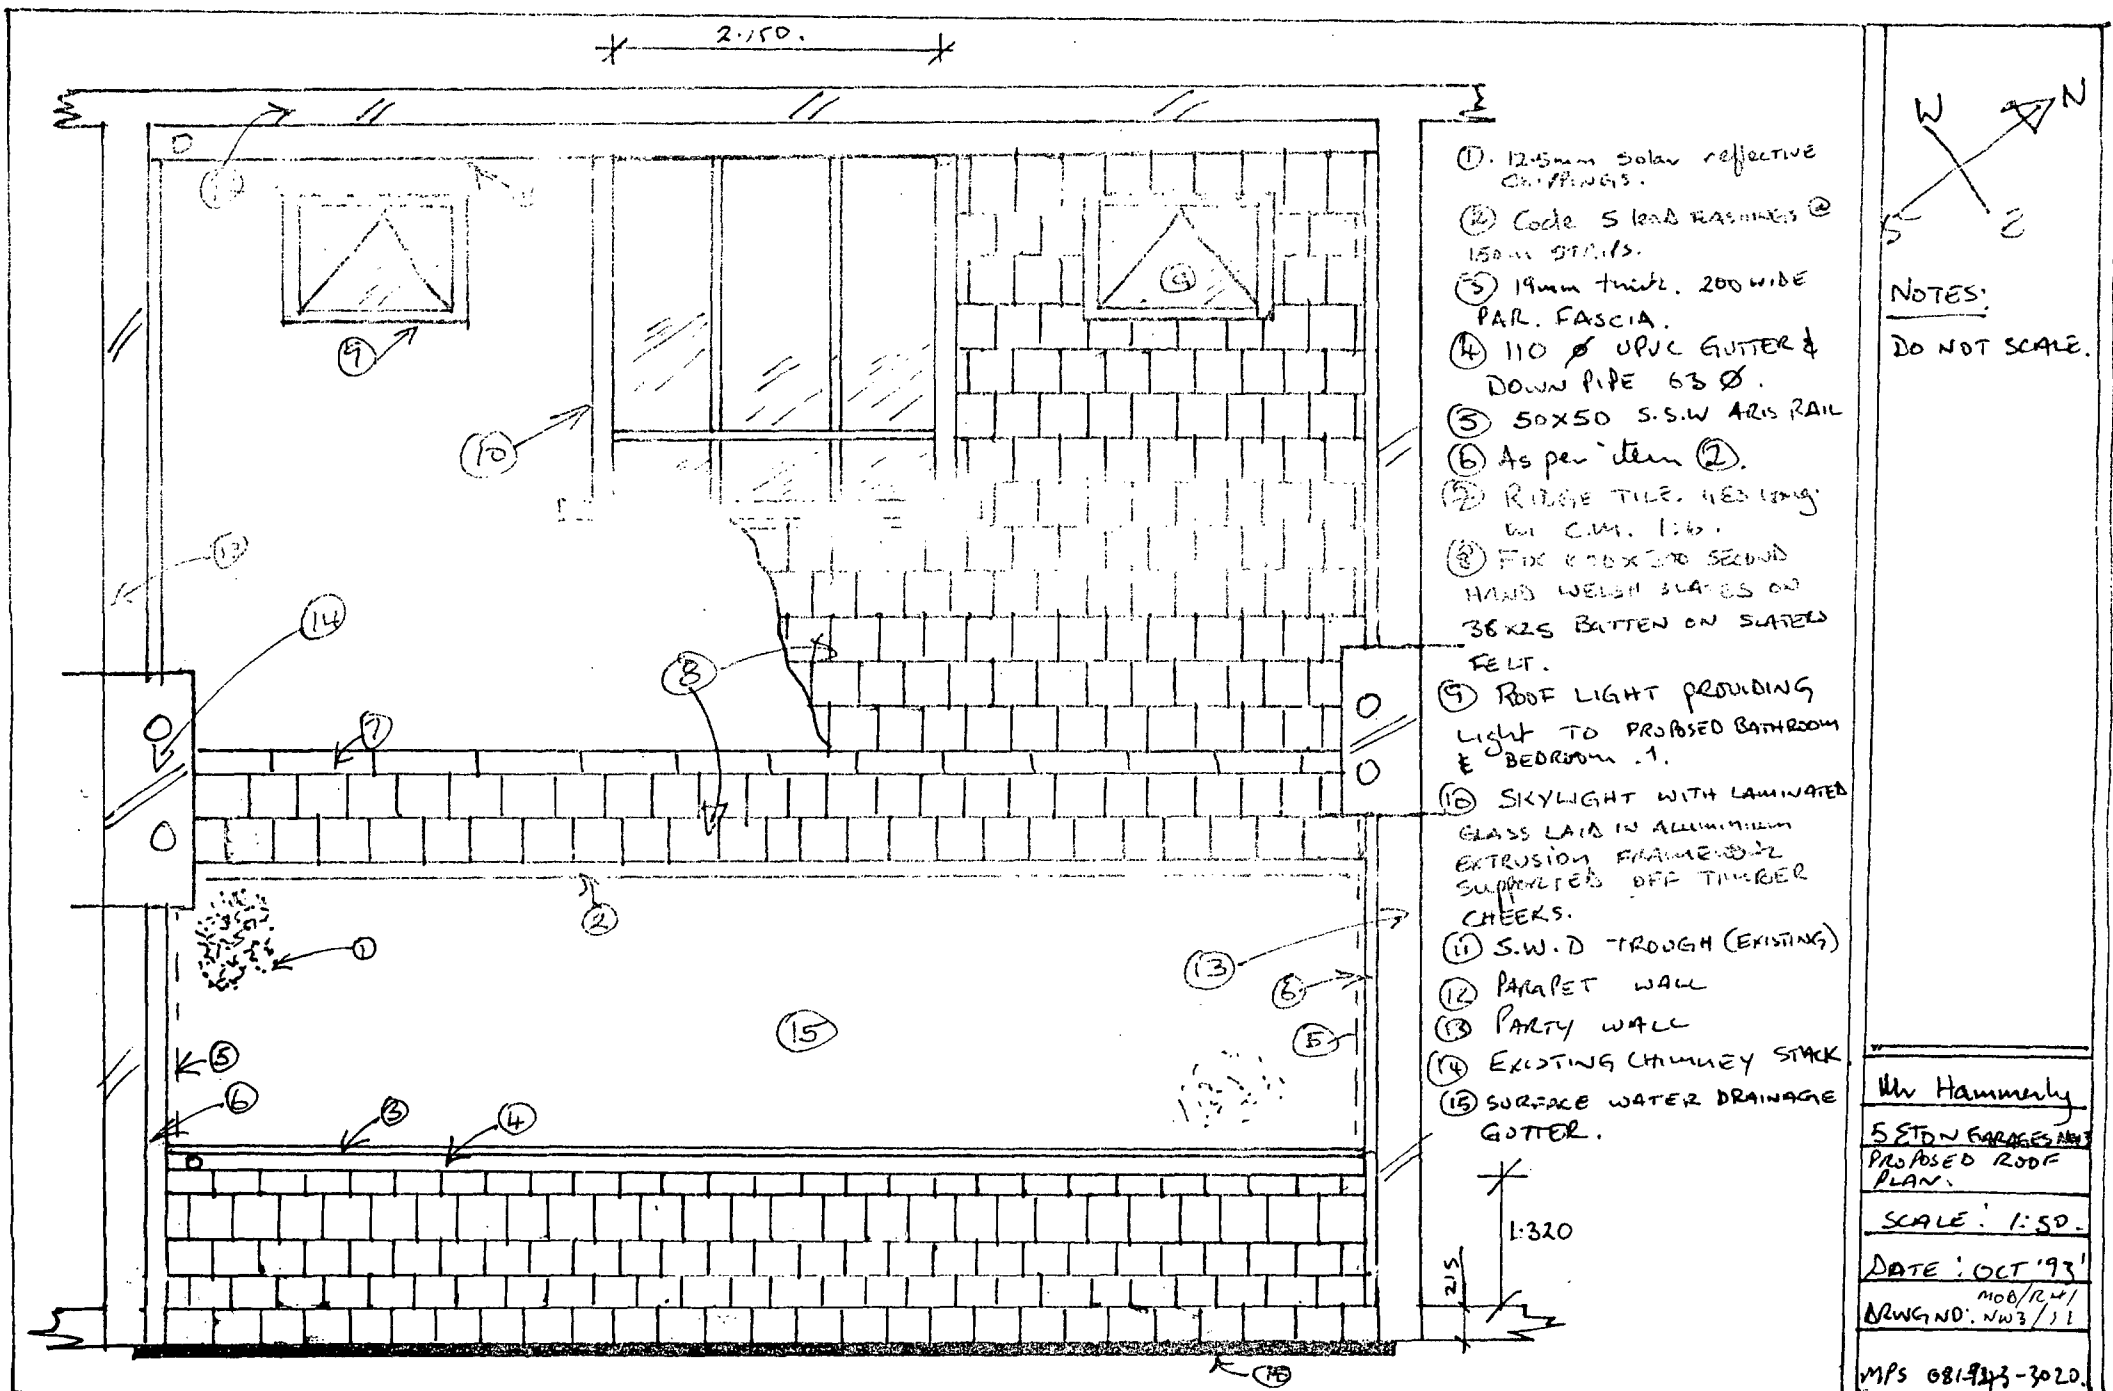

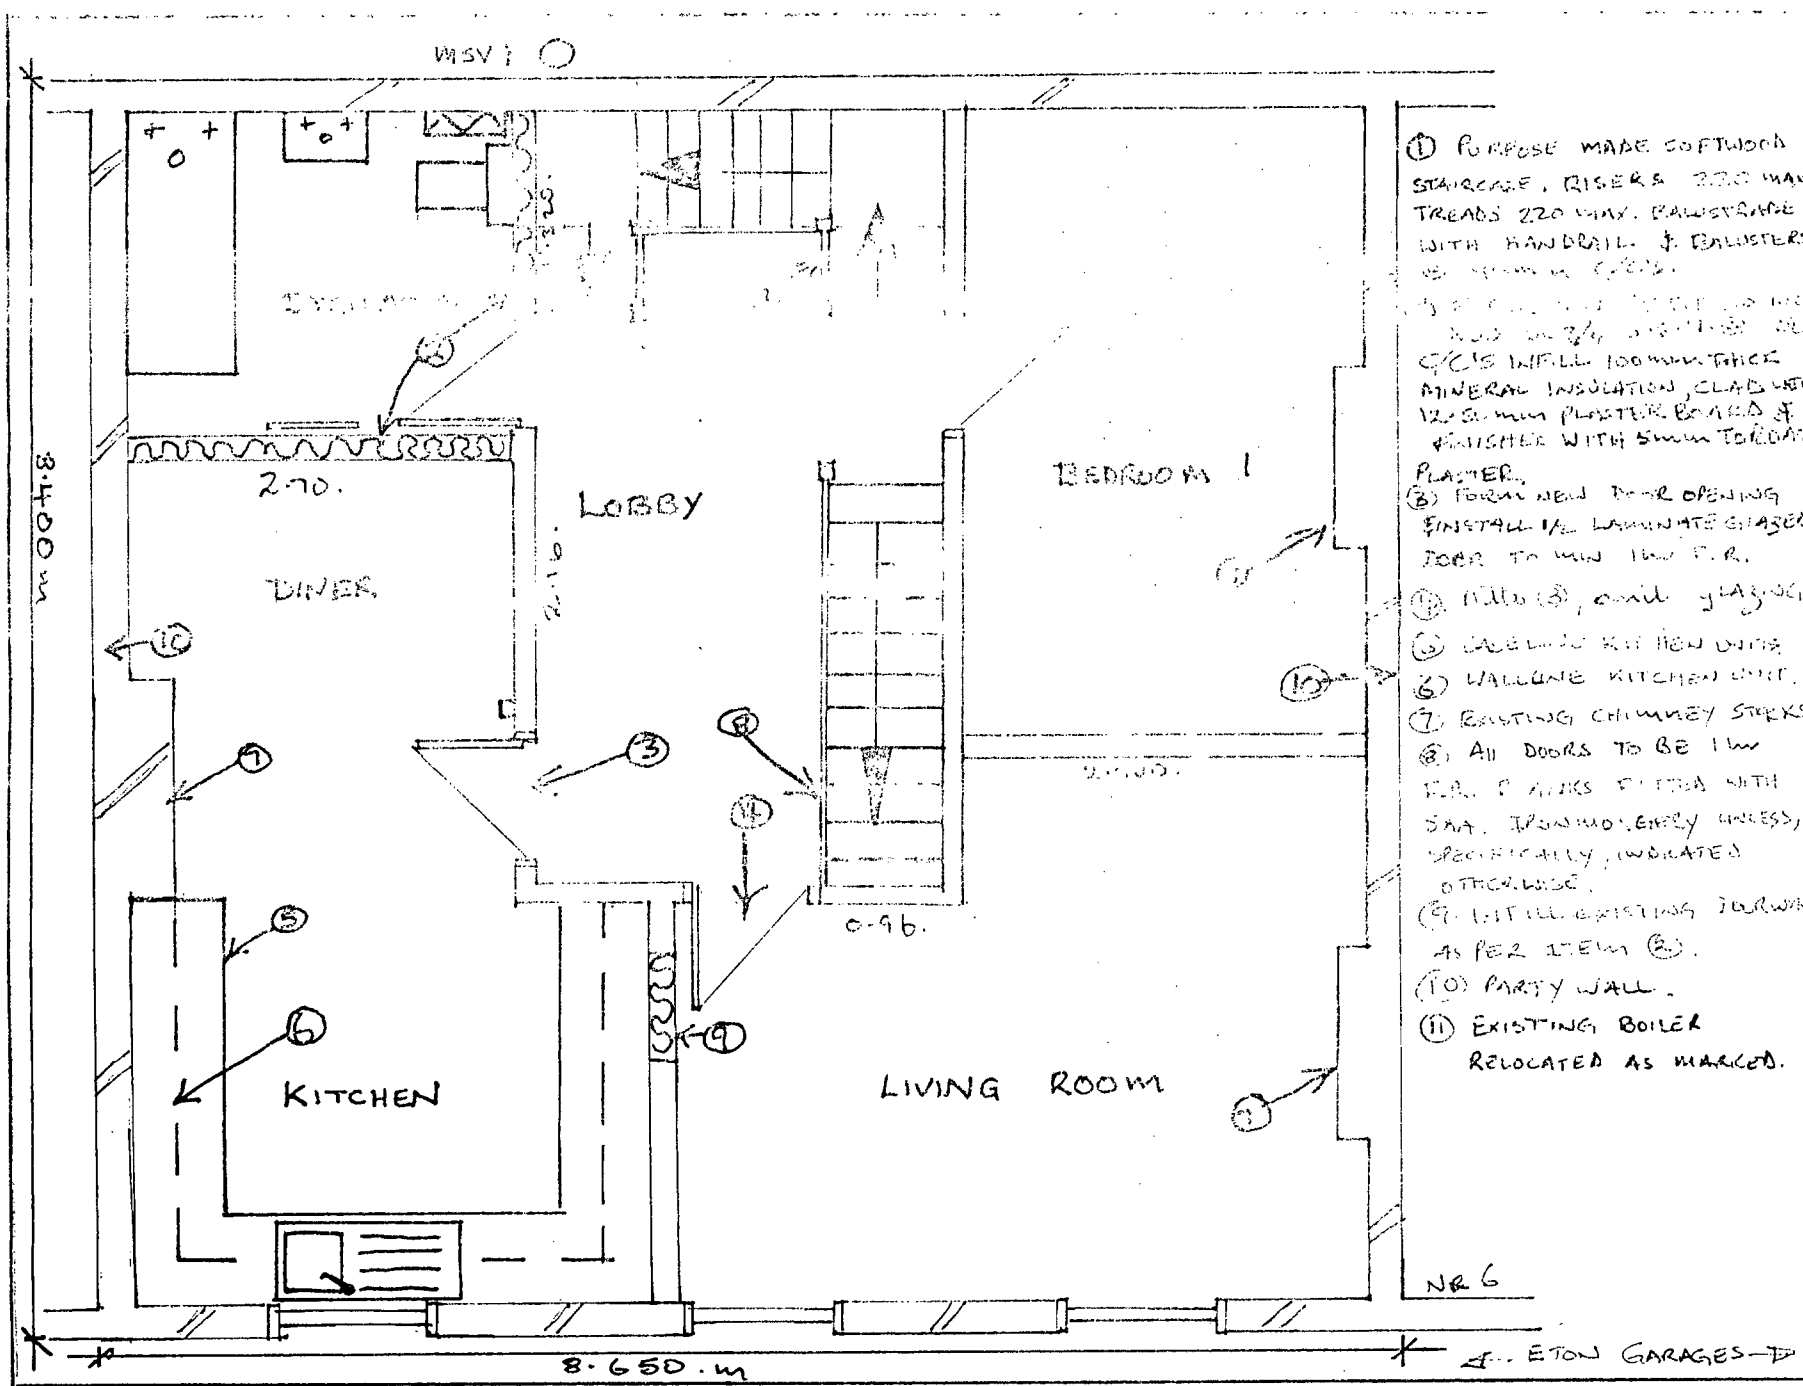


- ① PURPOSE MADE SOFTWOOD STAIRCASE, RISERS 220 MAX TREADS 220 MAX. BALUSTRADE WITH HANDRAIL & BALUSTERS OF STEEL OR C/P.
- ② FORM NEW DOOR OPENING INSTALL 1/2 LAMINATE GLAZED DOOR TO MIN 100 F.R.
- ③ HALL, and glazing
- ④ CLOSET TO KITCHEN UNIT
- ⑤ WALLS IN KITCHEN UNIT
- ⑥ EXISTING CHIMNEY STACKS
- ⑦ All DOORS TO BE 100 F.R. & HANDS FITTED WITH SAT. IRONWORKER UNLESS SPECIFICALLY INDICATED OTHERWISE.
- ⑧ INSTALL EXISTING JURYWAY AS PER ITEM ②.
- ⑨ PARTY WALL.
- ⑩ EXISTING BOILER RELOCATED AS MARKED.

NOTES:
ALL DIMENSIONS TO BE CONFIRMED ON SITE.
DO NOT SCALE.

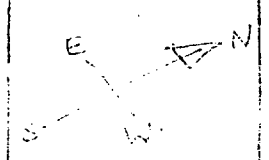

MR Hammerly
5 ETON GARAGES NW3
PROPOSED FIRST FLOOR LAYOUT.
SCALE: 1:50
DATE: OCT '93'
MOD/RH/15
DRWG NO: NW3/15
M.P.S. 081-943-3020

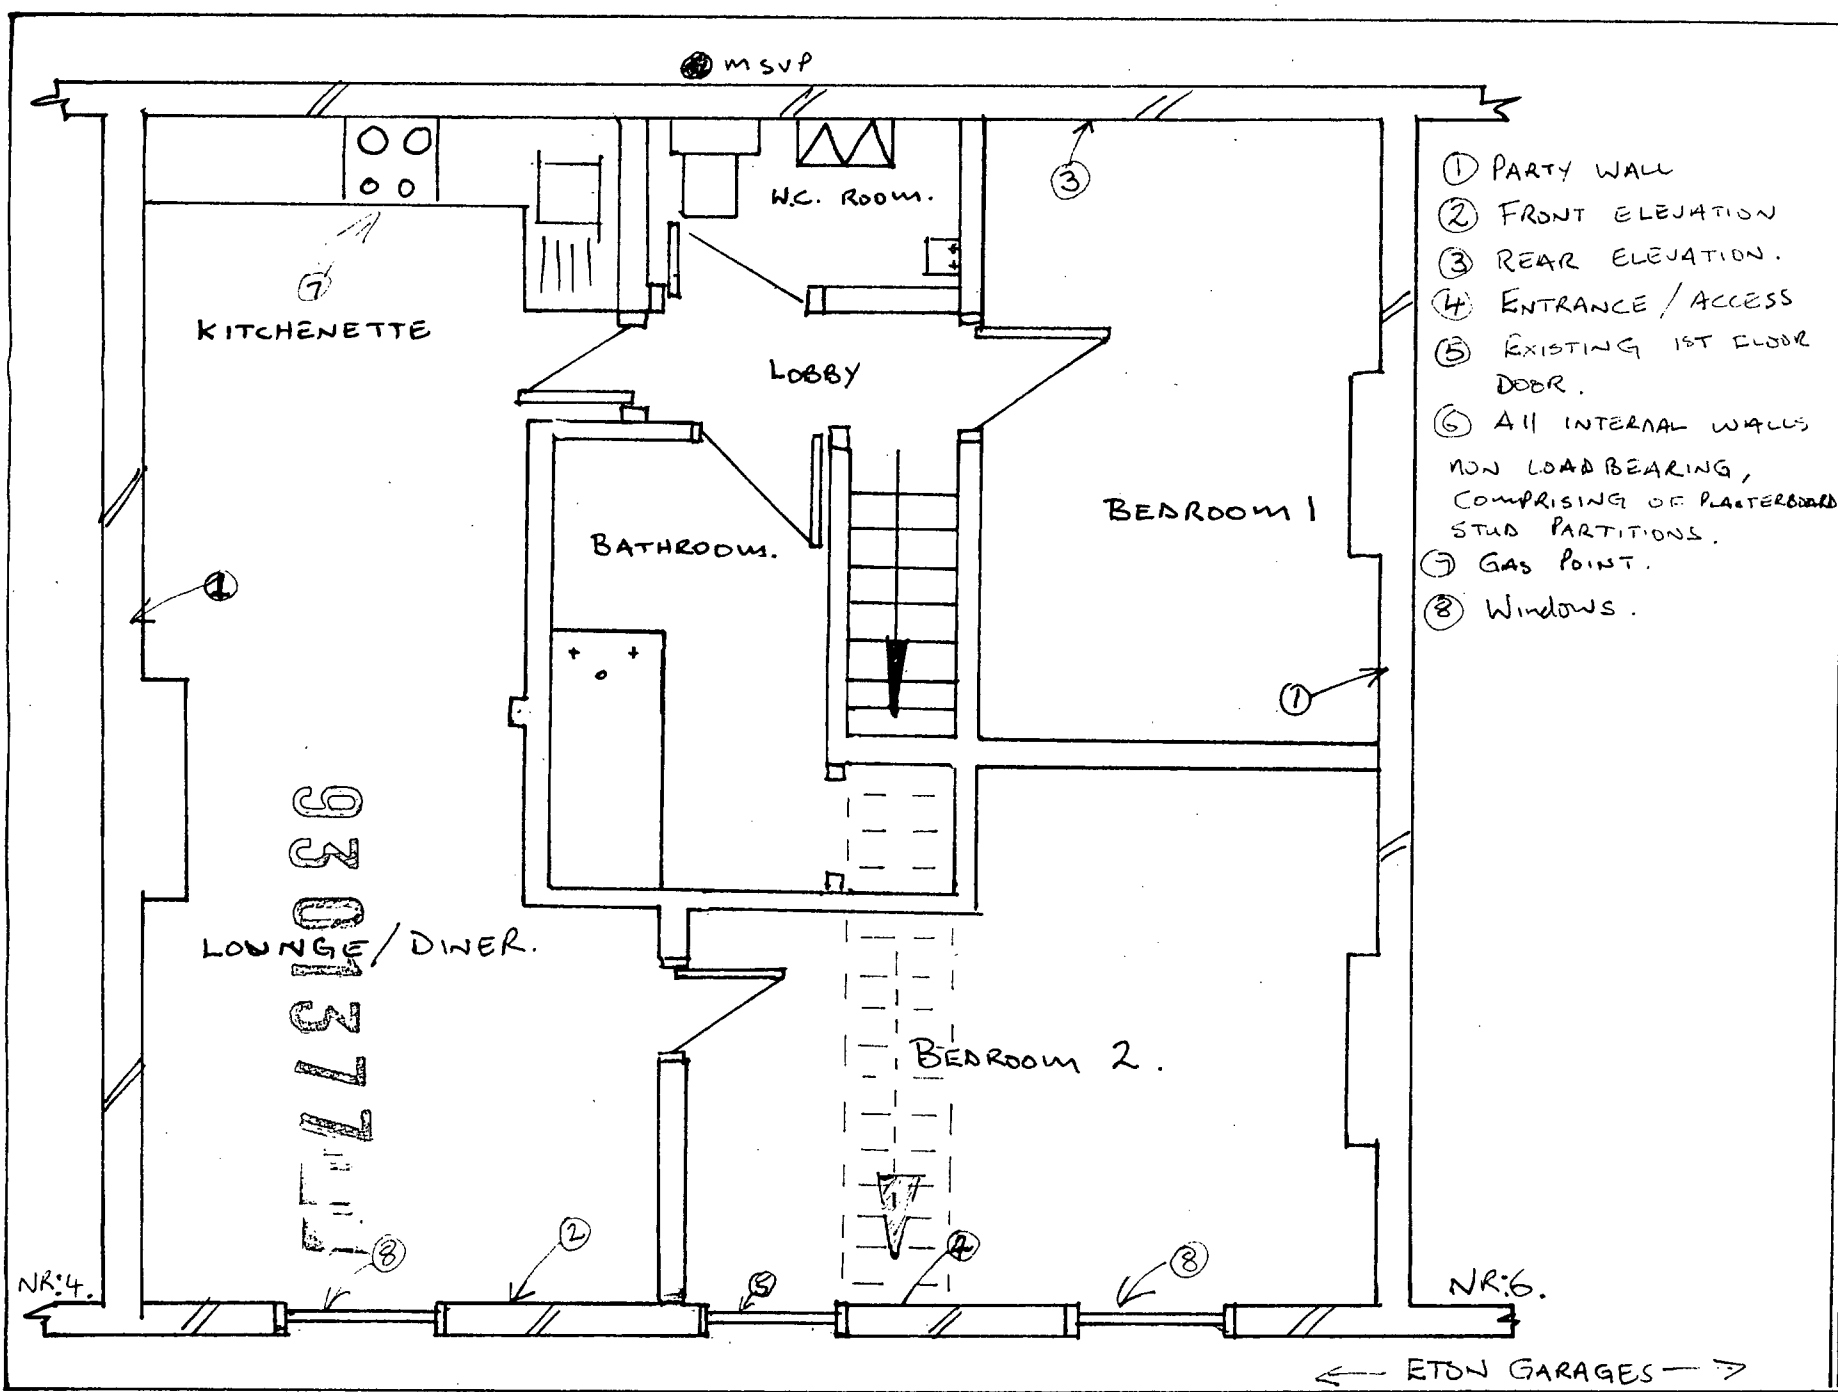


- ① PARTY WALL
- ② FRONT ELEVATION
- ③ REAR ELEVATION.
- ④ ENTRANCE / ACCESS
- ⑤ EXISTING 1ST FLOOR DOOR.
- ⑥ ALL INTERNAL WALLS NON LOAD BEARING, COMPRISING OF PLASTERBOARD STUD PARTITIONS.
- ⑦ GAS POINT.
- ⑧ Windows.

NOTES:
DO NOT SCALE.




MR Hammerly
5 ETON GARAGES NW3
EXISTING FIRST FLOOR LAYOUT.
SCALE: 1:50
DATE: OCT '93'
MOD/RH/14
DRWG NO: NW3/14
M.P.S. 081-943-3020

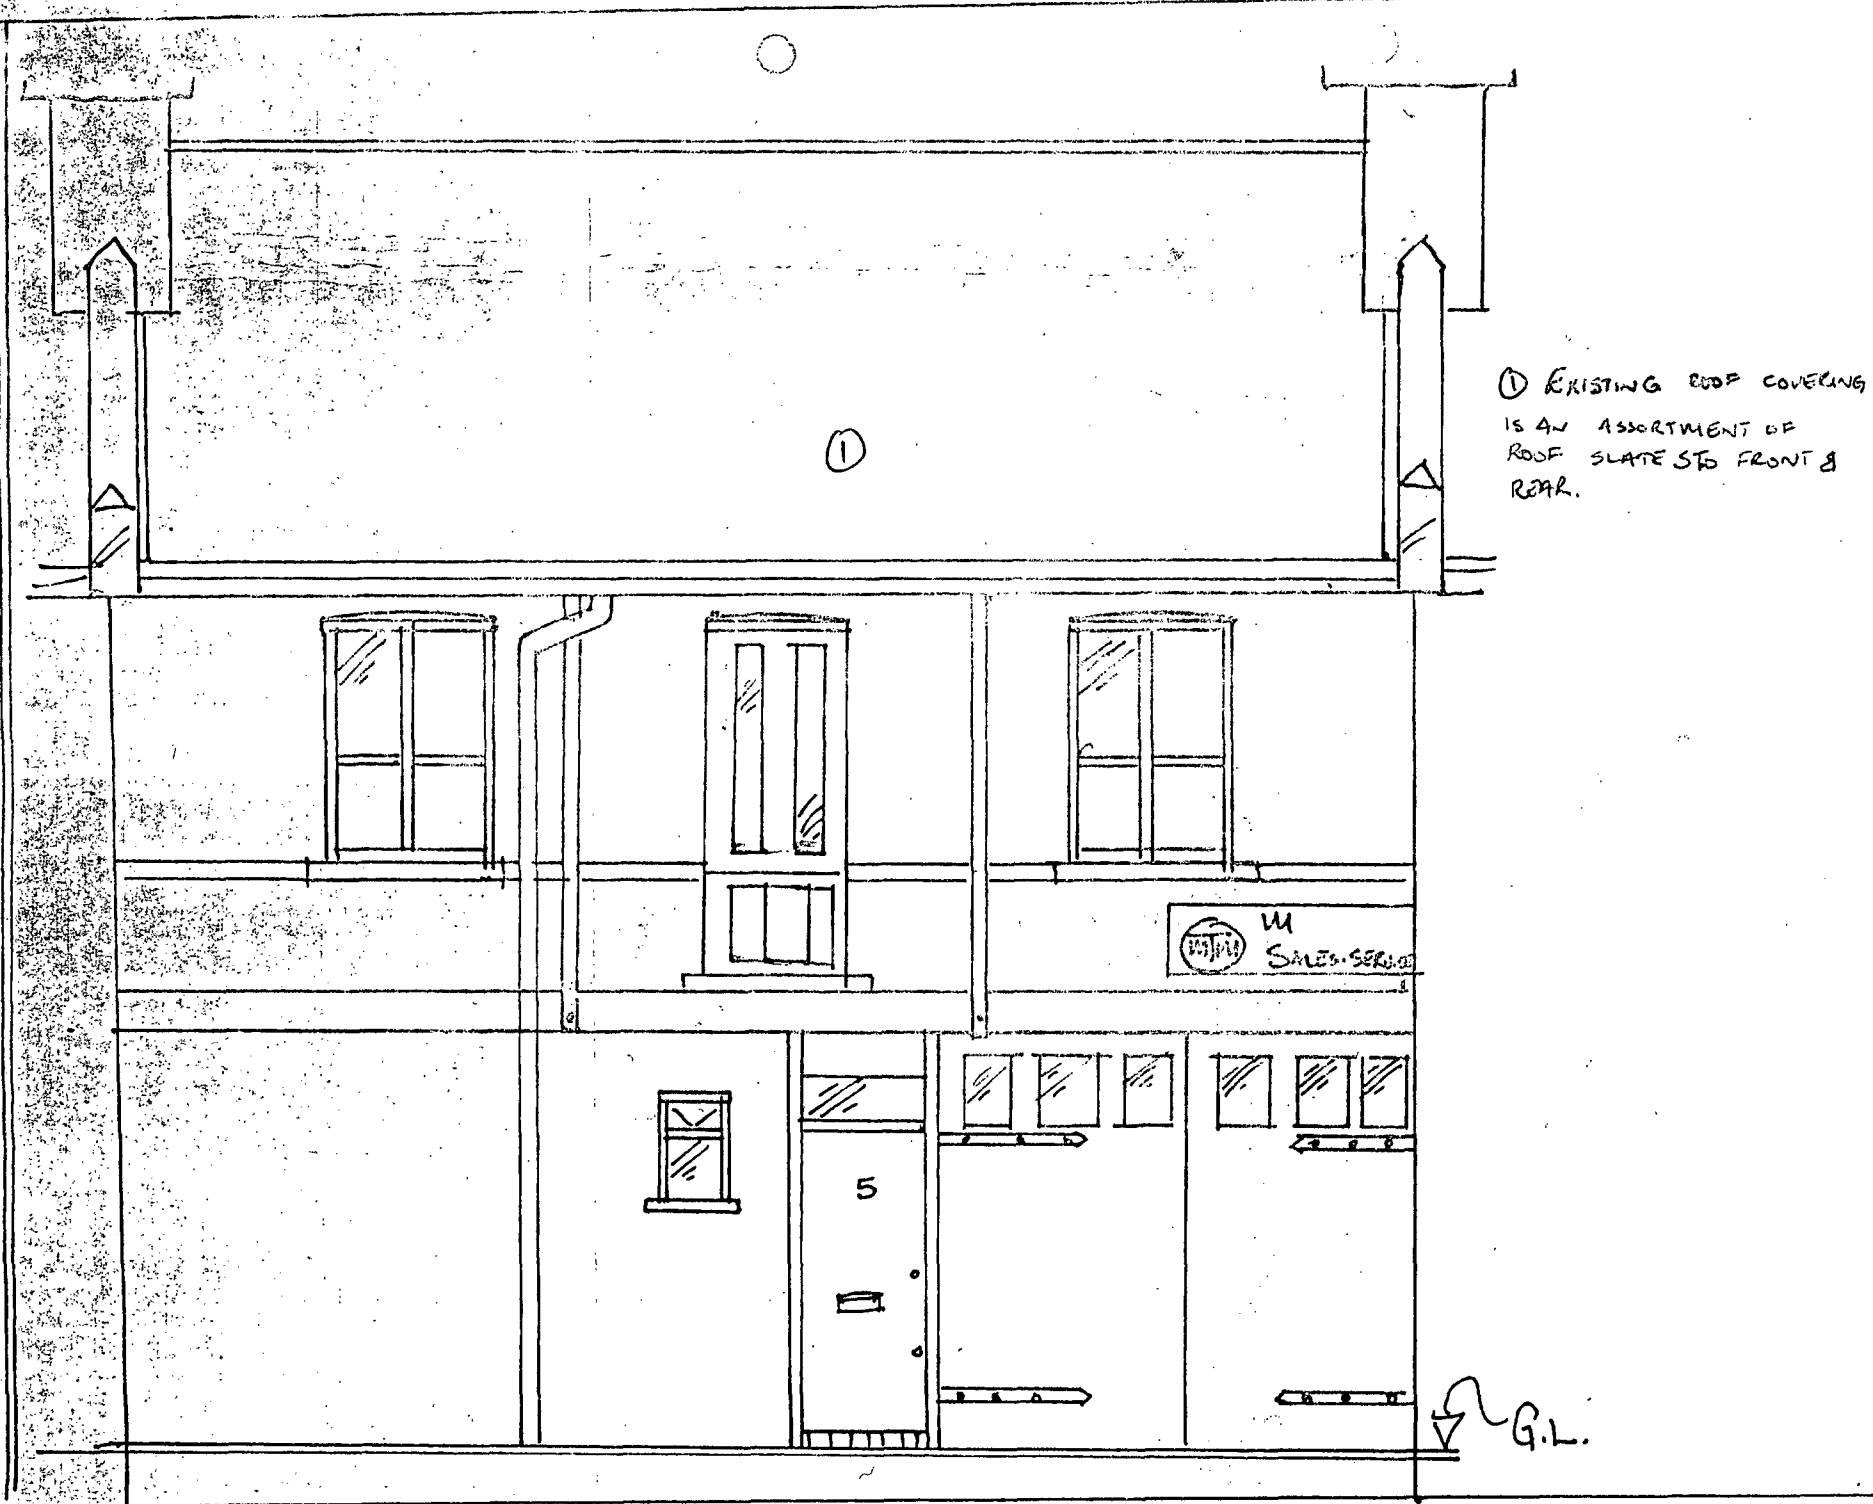

① EXISTING ROOF COVERING
IS AN ASSORTMENT OF
ROOF SLATES TO FRONT &
REAR.

NOTES:
DO NOT SCALE.

MW Hammerly
SETON GARAGES NW2
EXISTING FRONT
ELEVATION
SCALE 1:50
DATE: OCT '93
MOD/RH/18
DRWG NO: NW1/18
MPS 081-923-3020


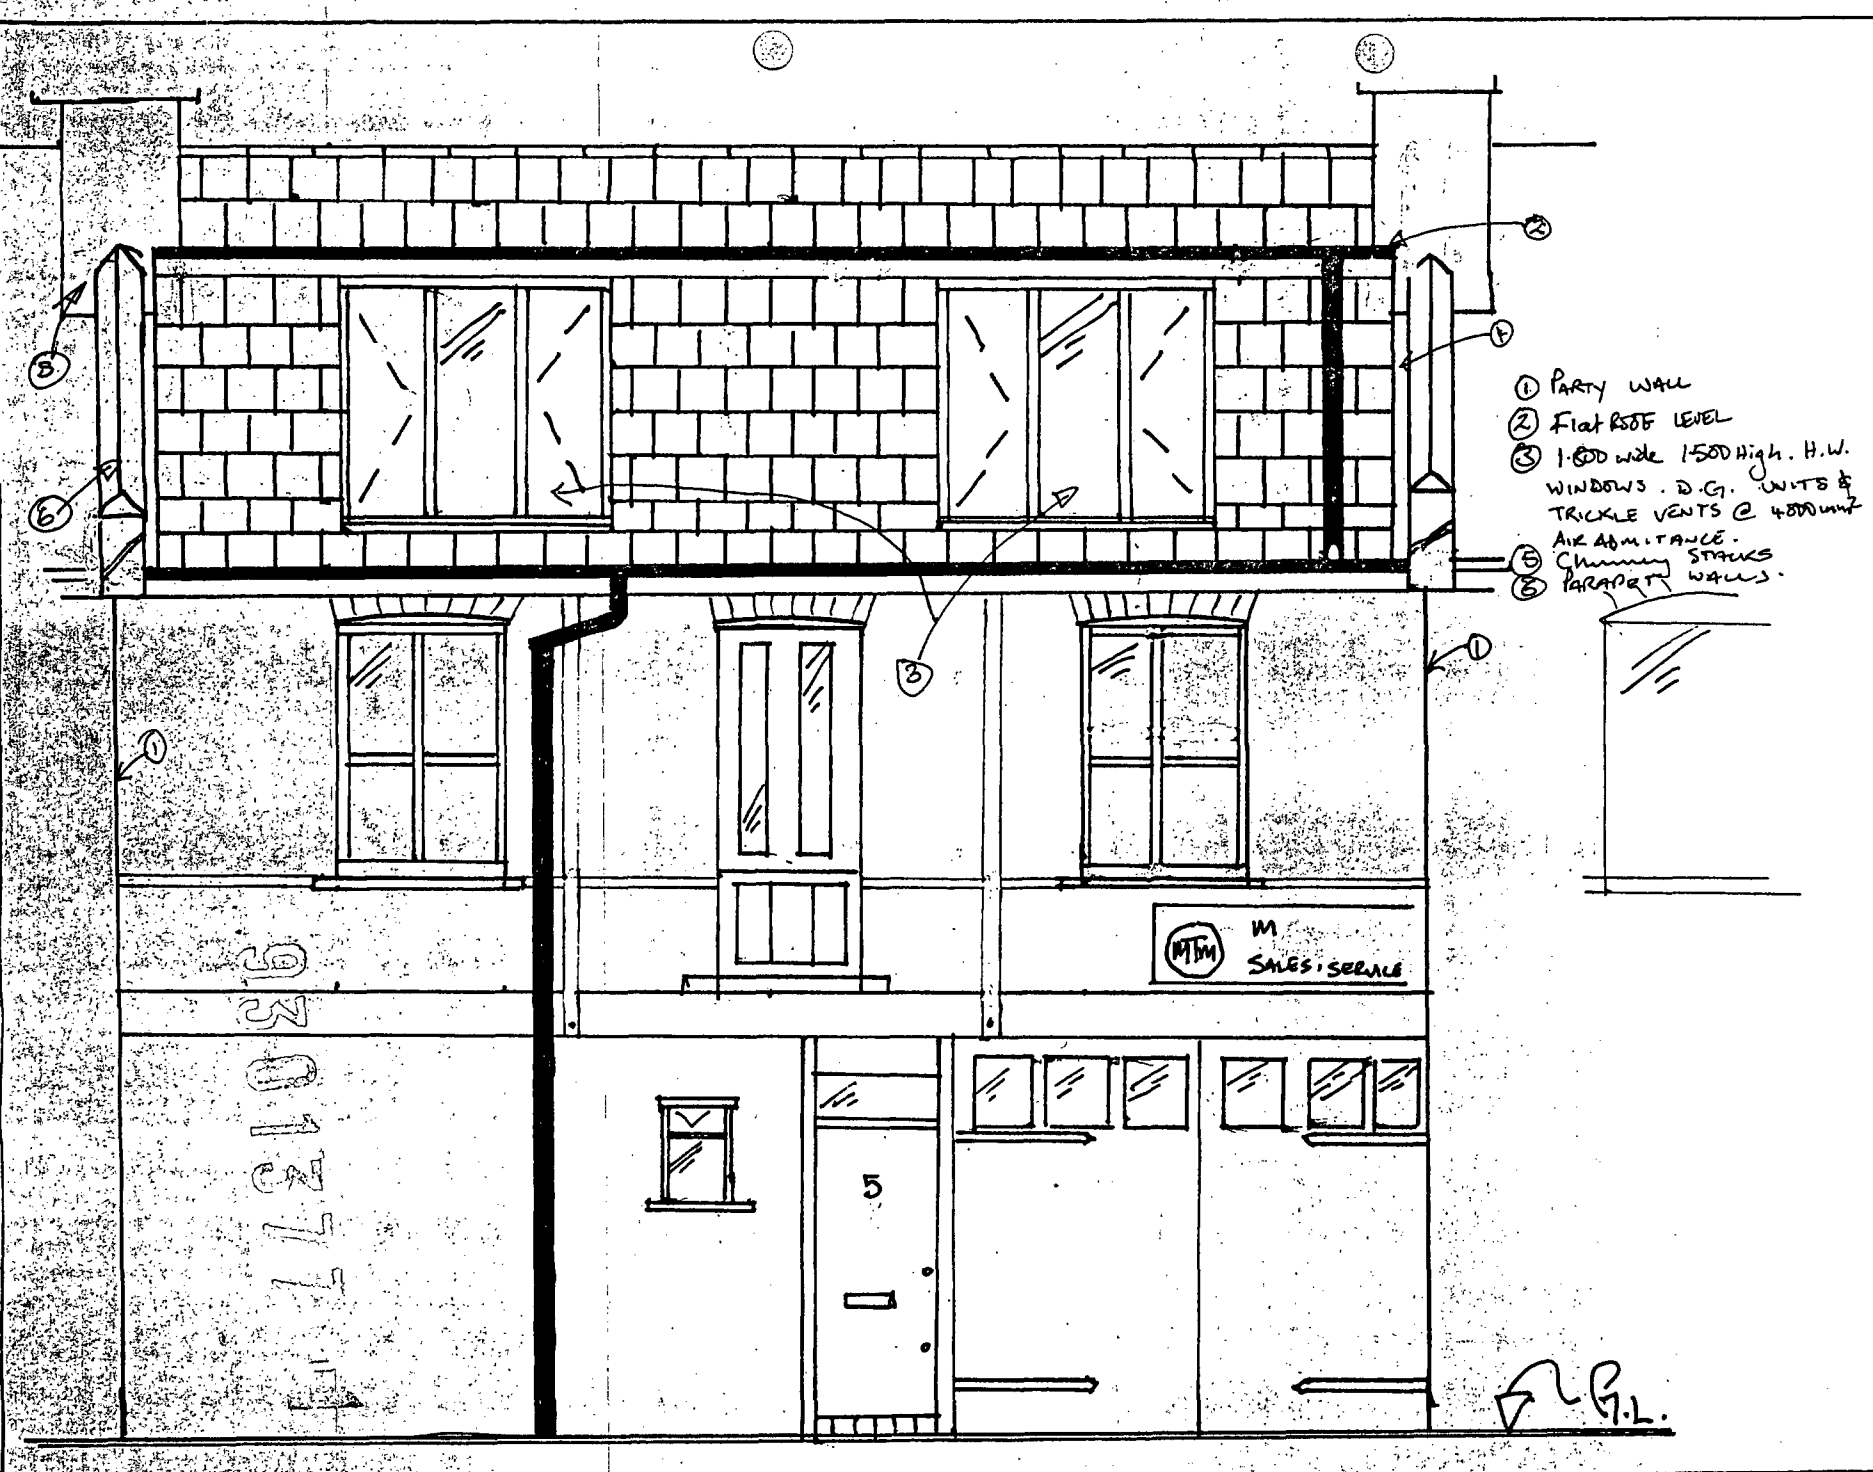




- ① Party wall
- ② Flat roof level
- ③ 1000 wide 1500 high H.W.
WINDOWS . D.G. UNITS &
TRICKLE VENTS @ 400mm
- ④ AIR ADMITTANCE
- ⑤ CHIMNEY STACKS
- ⑥ PARAPET WALLS



NOTES:
DO NOT SCALE.



FOR CONSTRUCTION
DETAIL SEE
SECTION & SCHEDULE
OF MATERIAL.

MW Hammerly
SETON GARAGES NW3
PROPOSED FRONT
ELEVATION
SCALE: 1:50
DATE OCT '93
MOD/RH/18
DRWG NO: NW2/18
MPS 081-923-3020

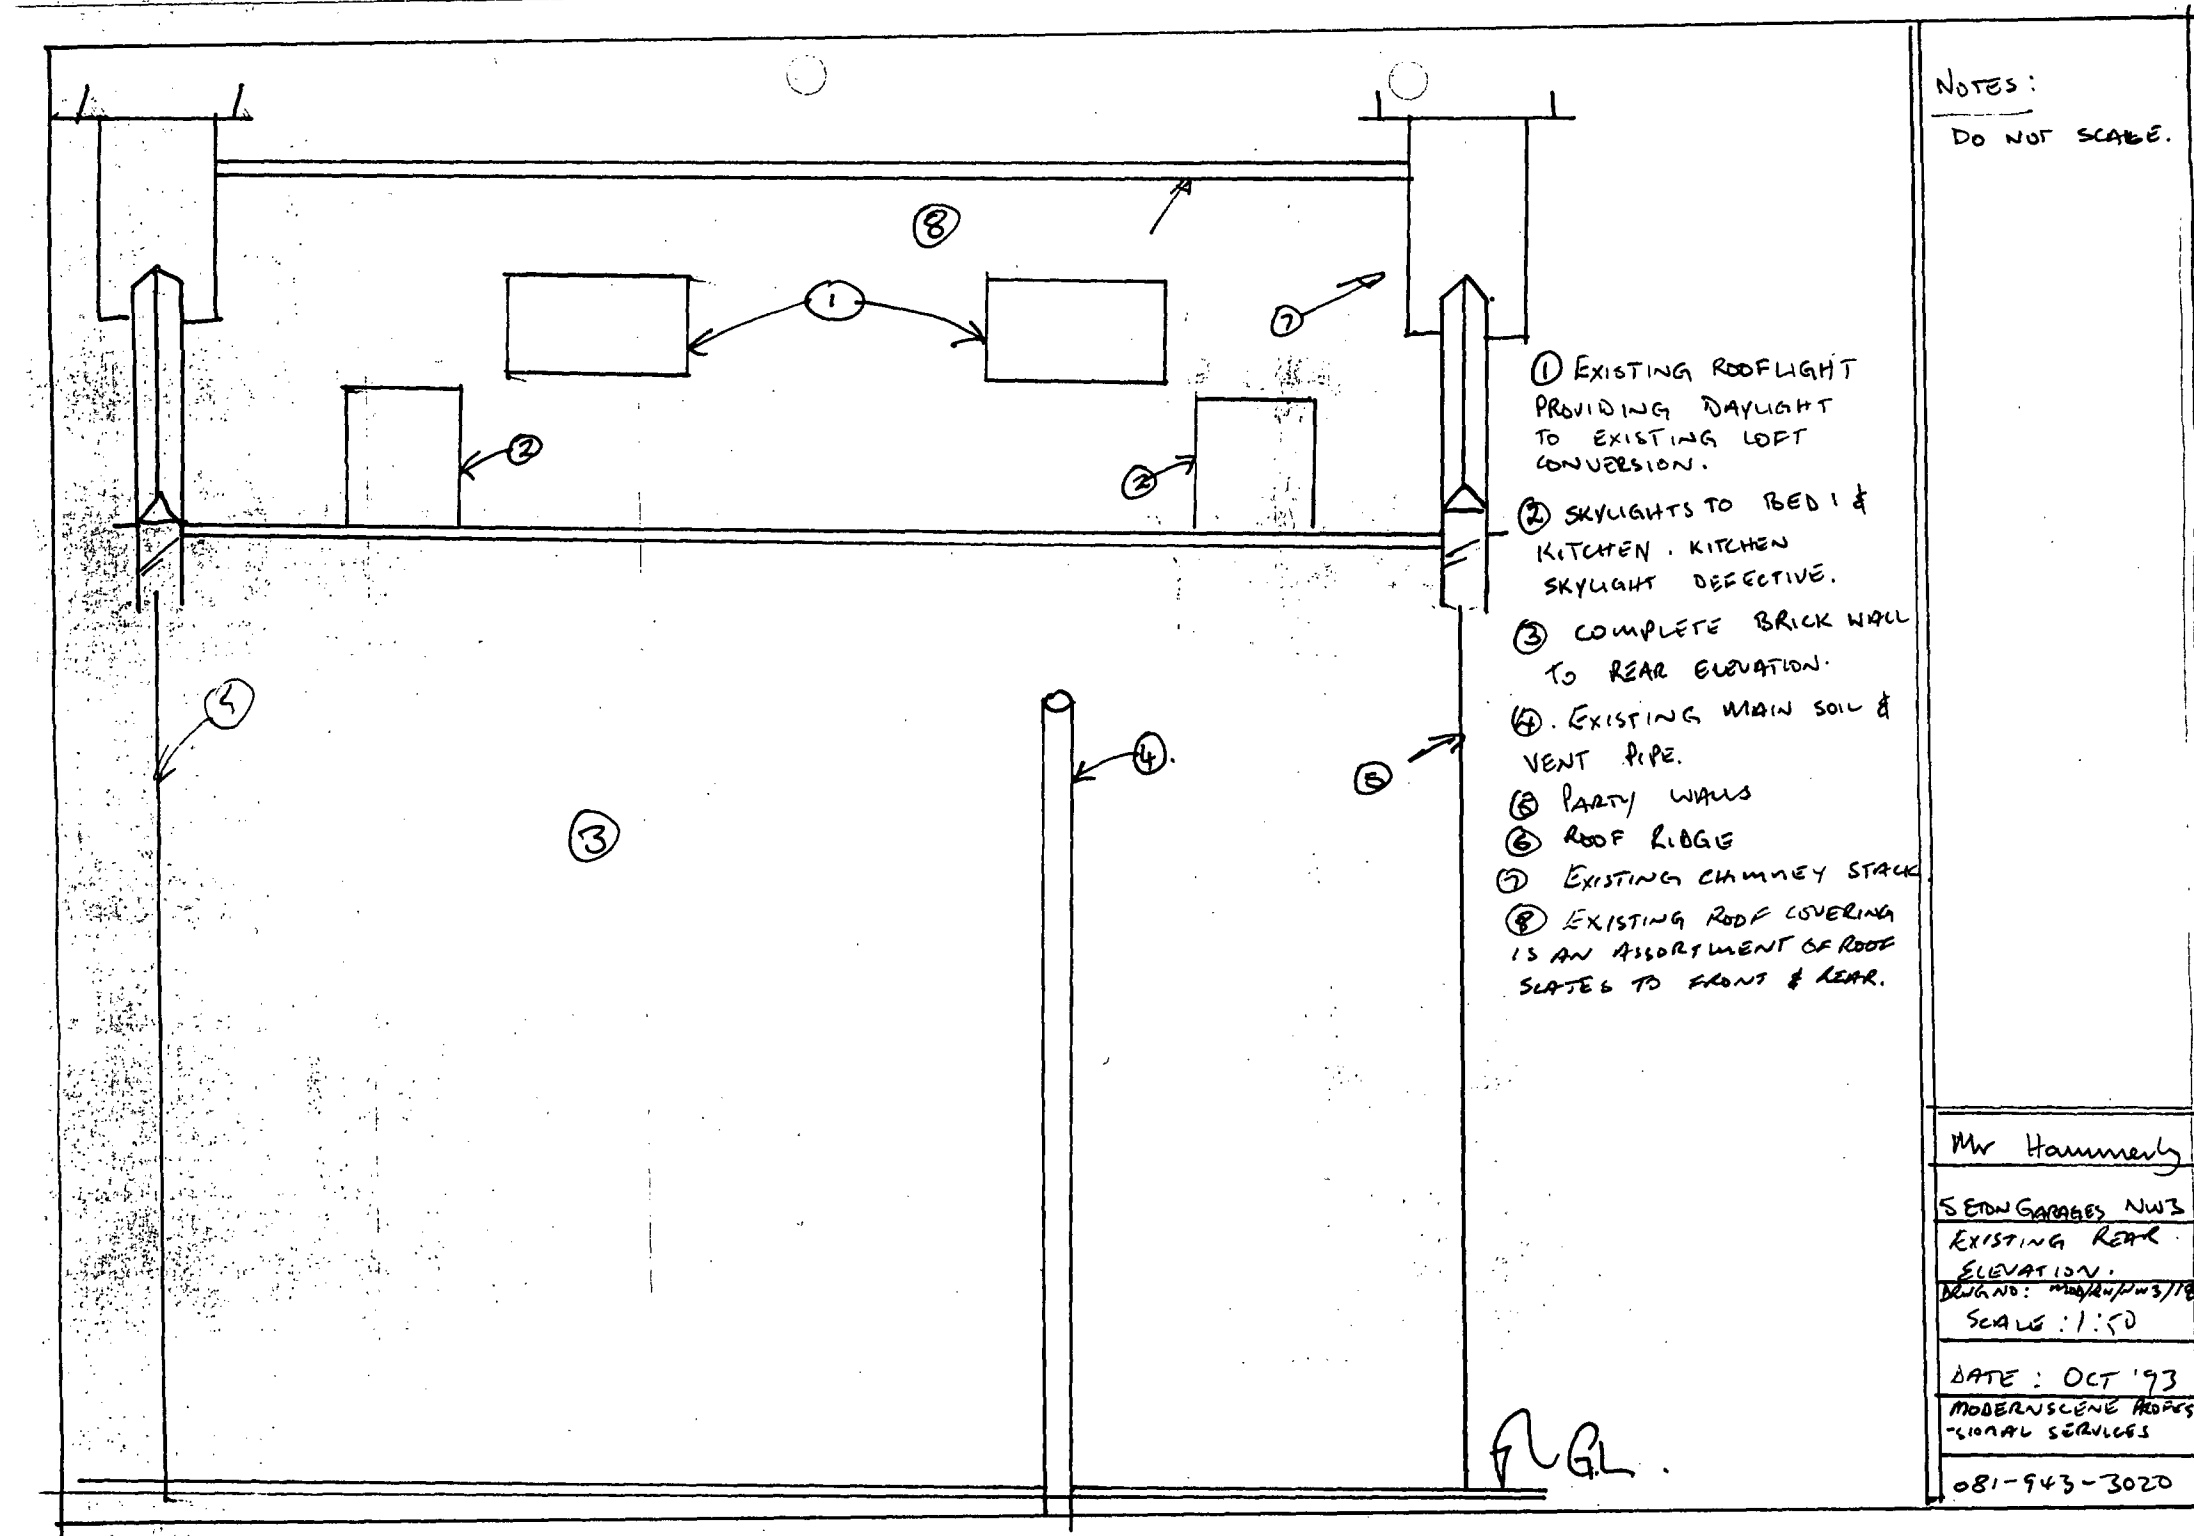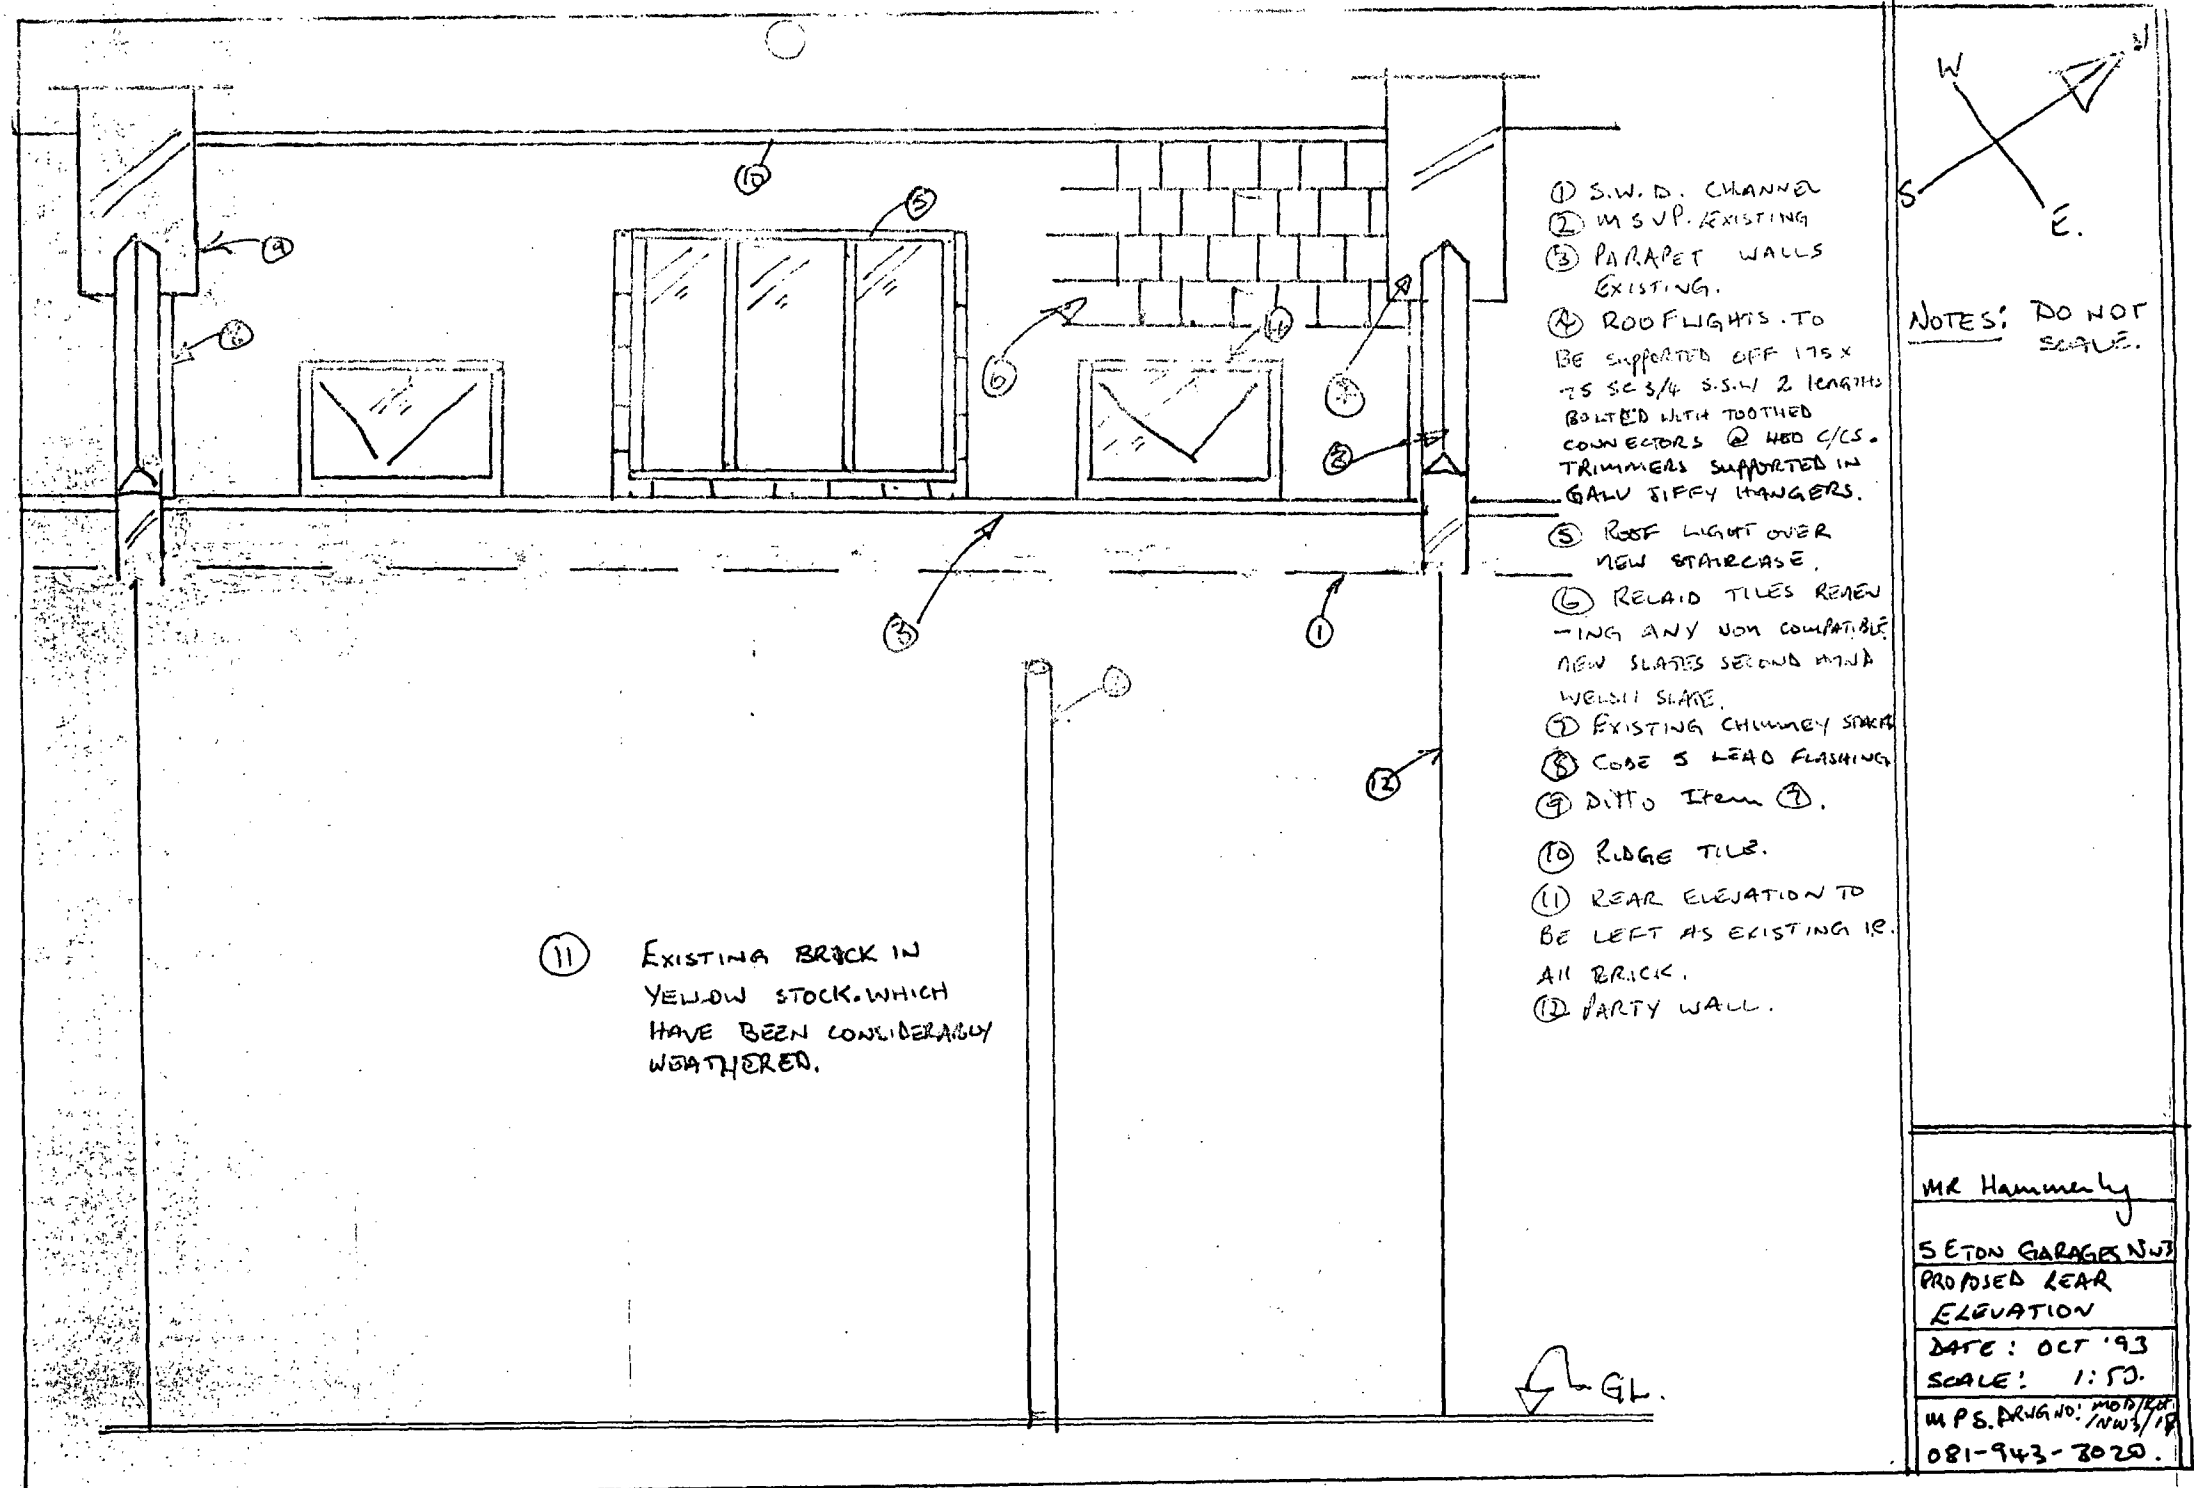

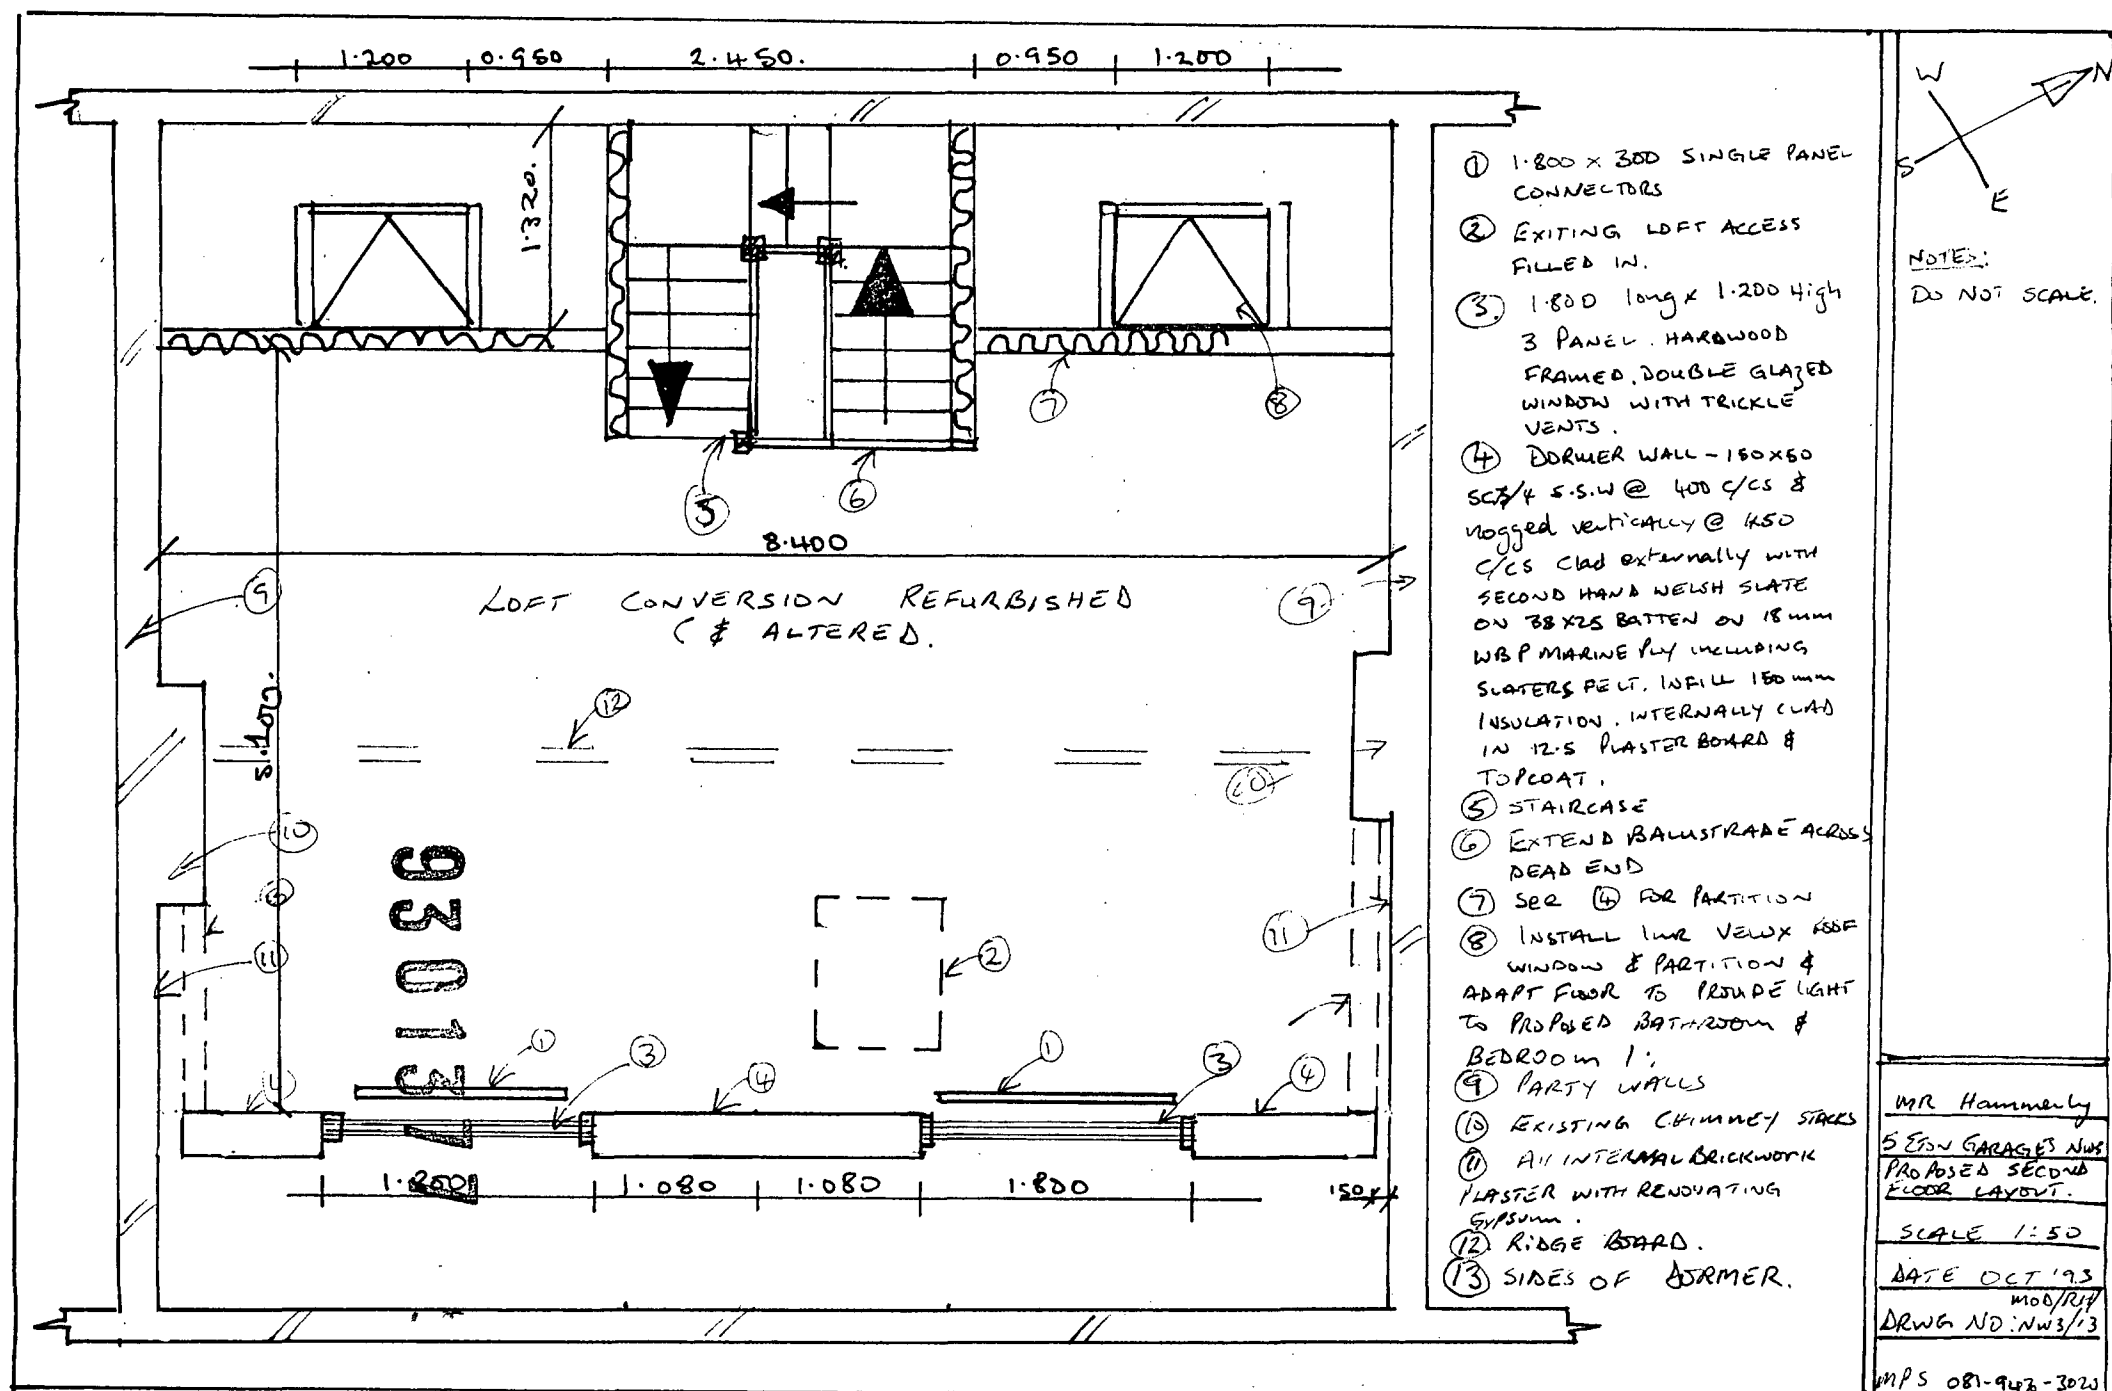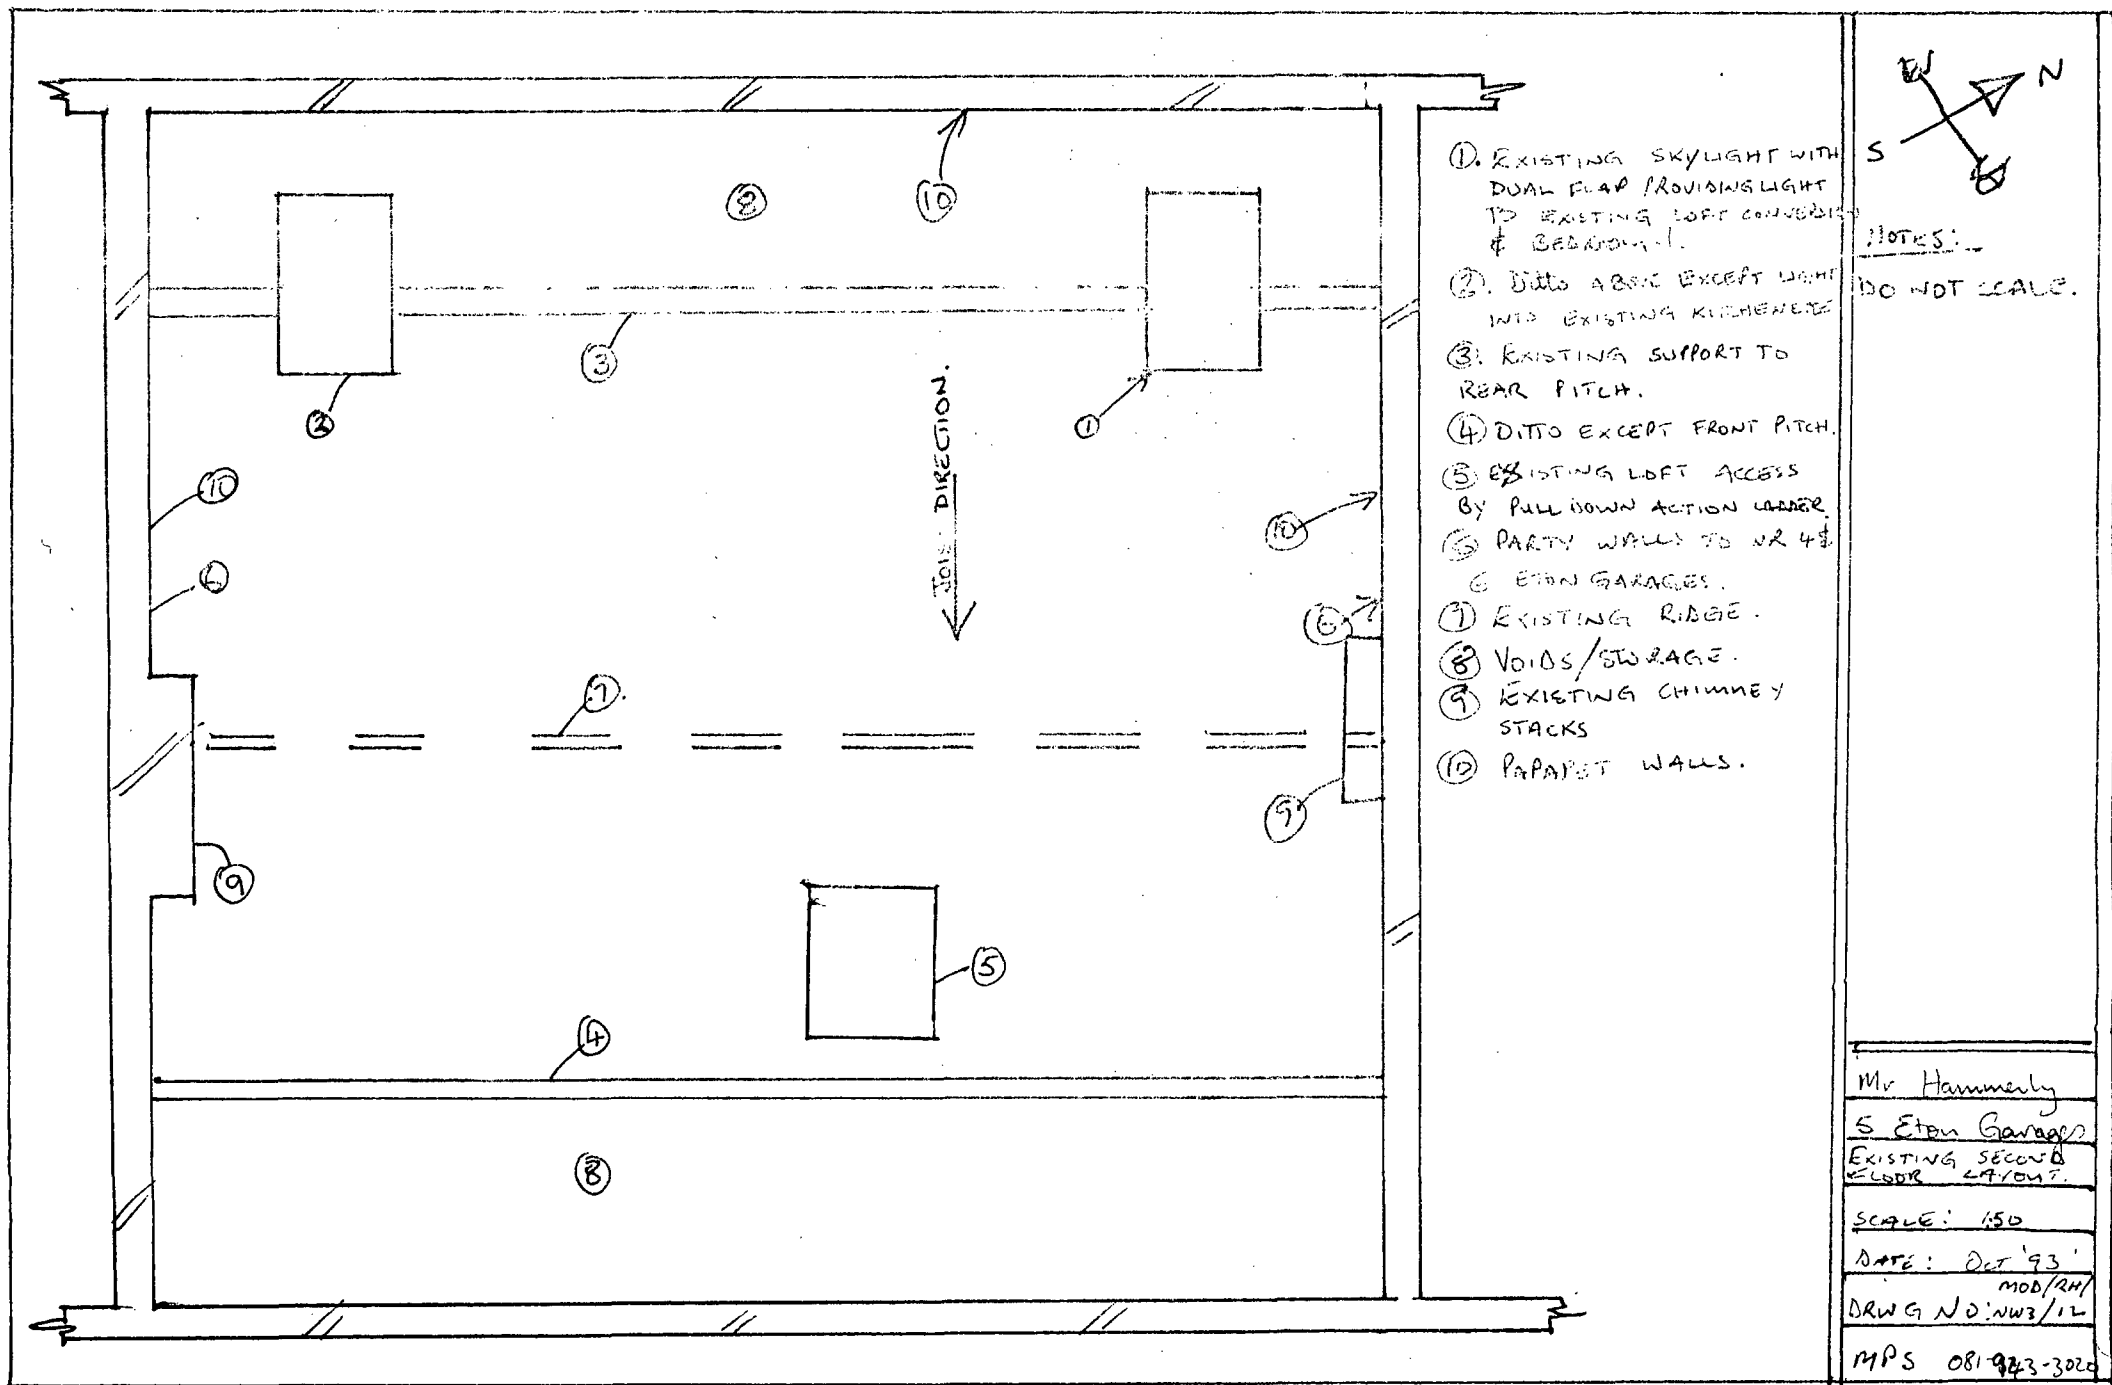

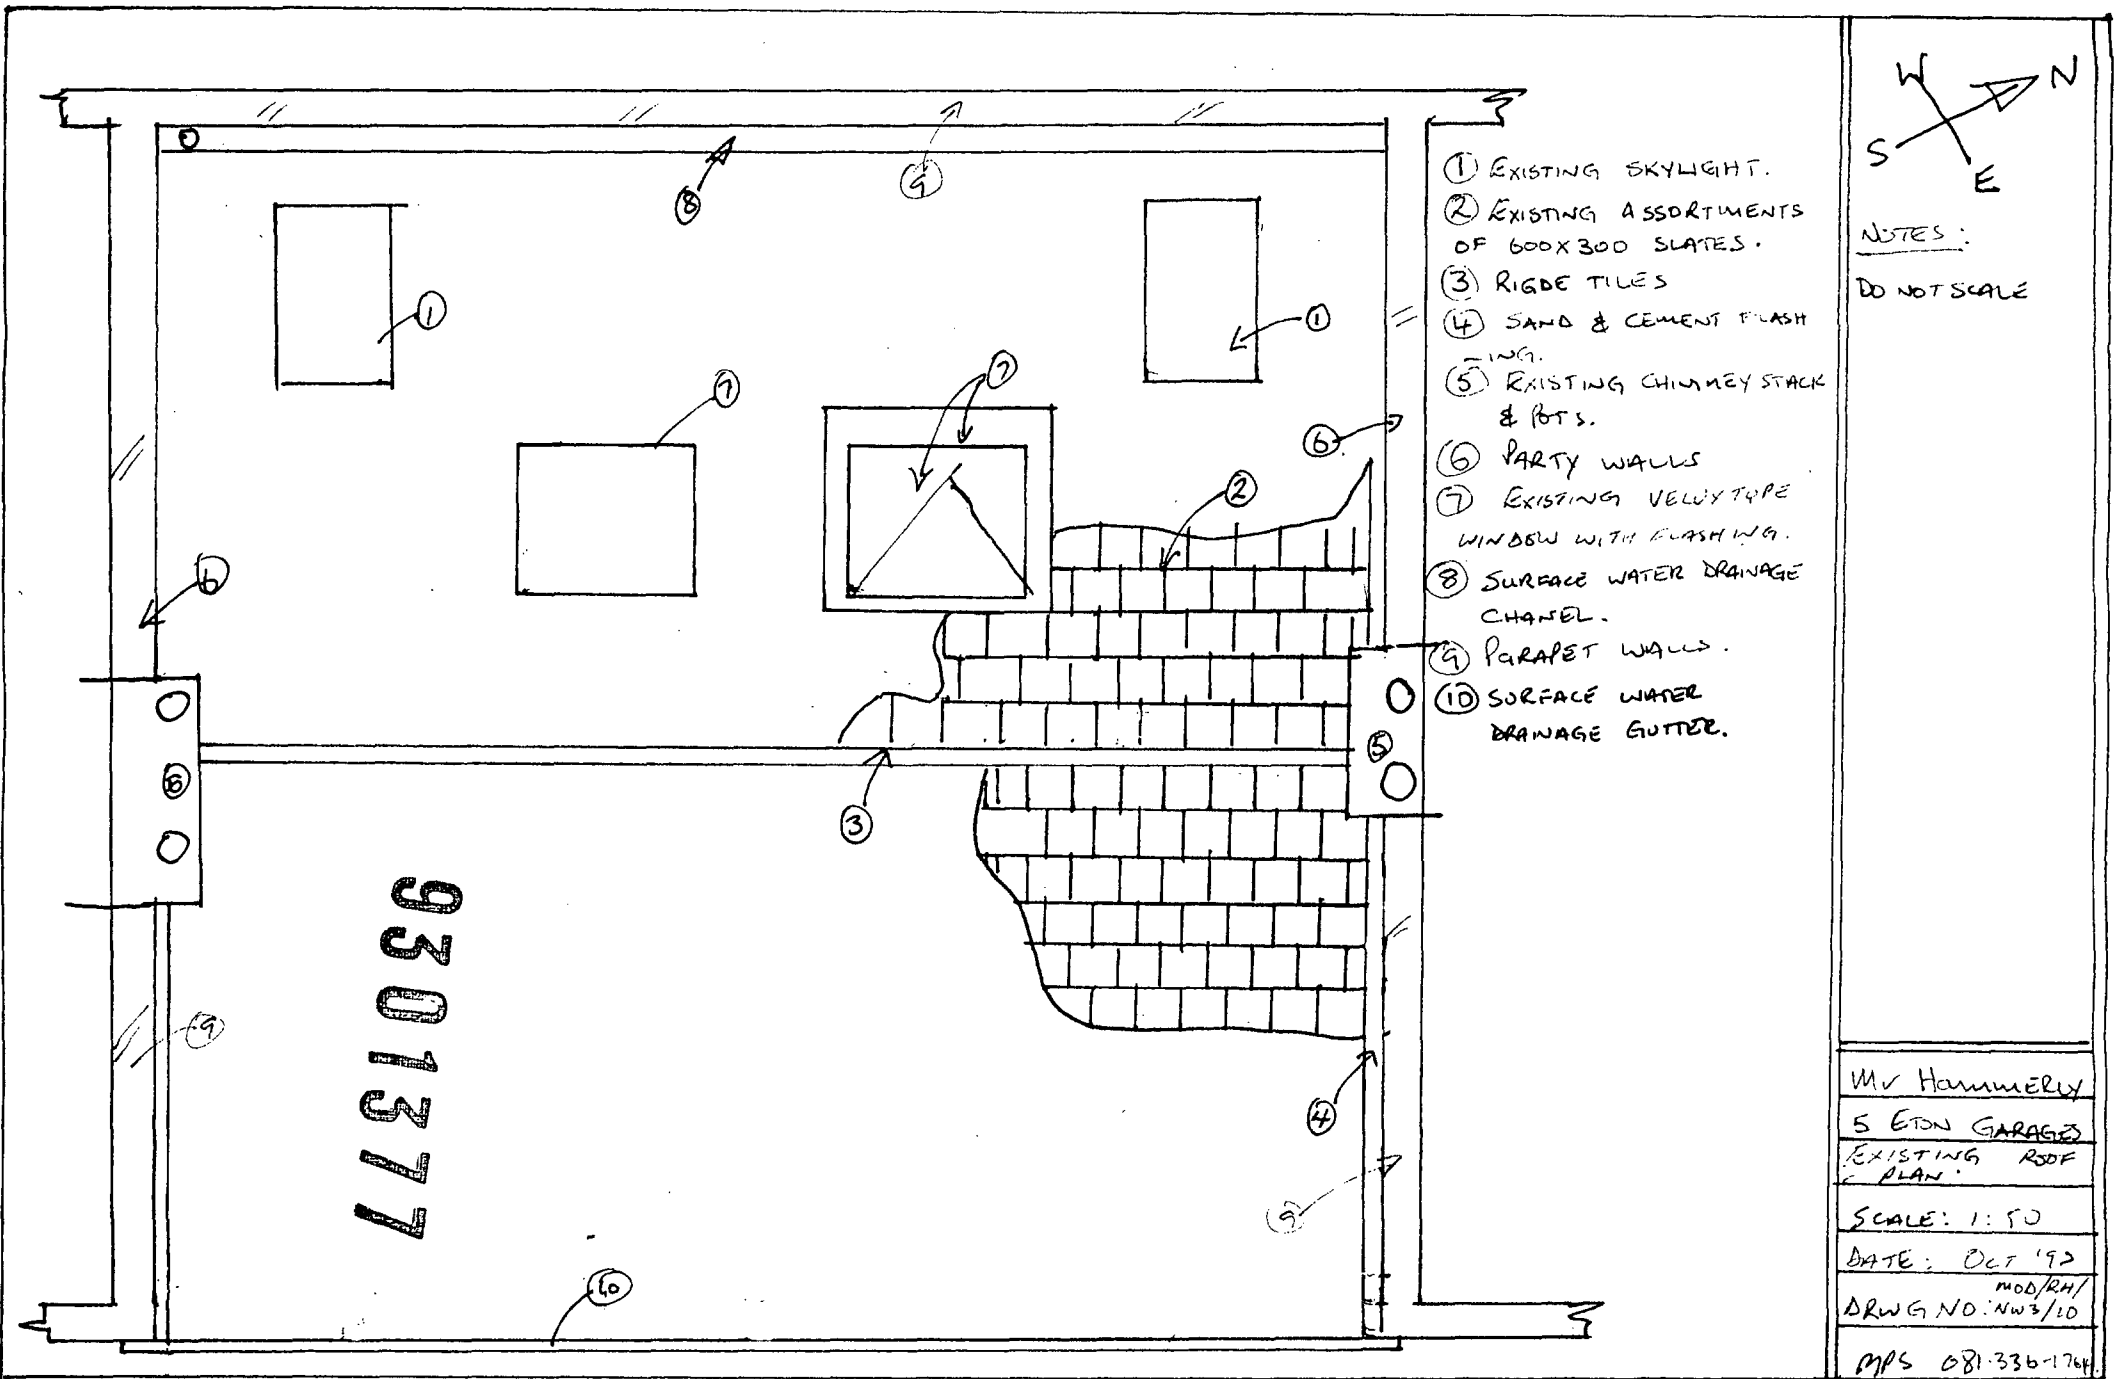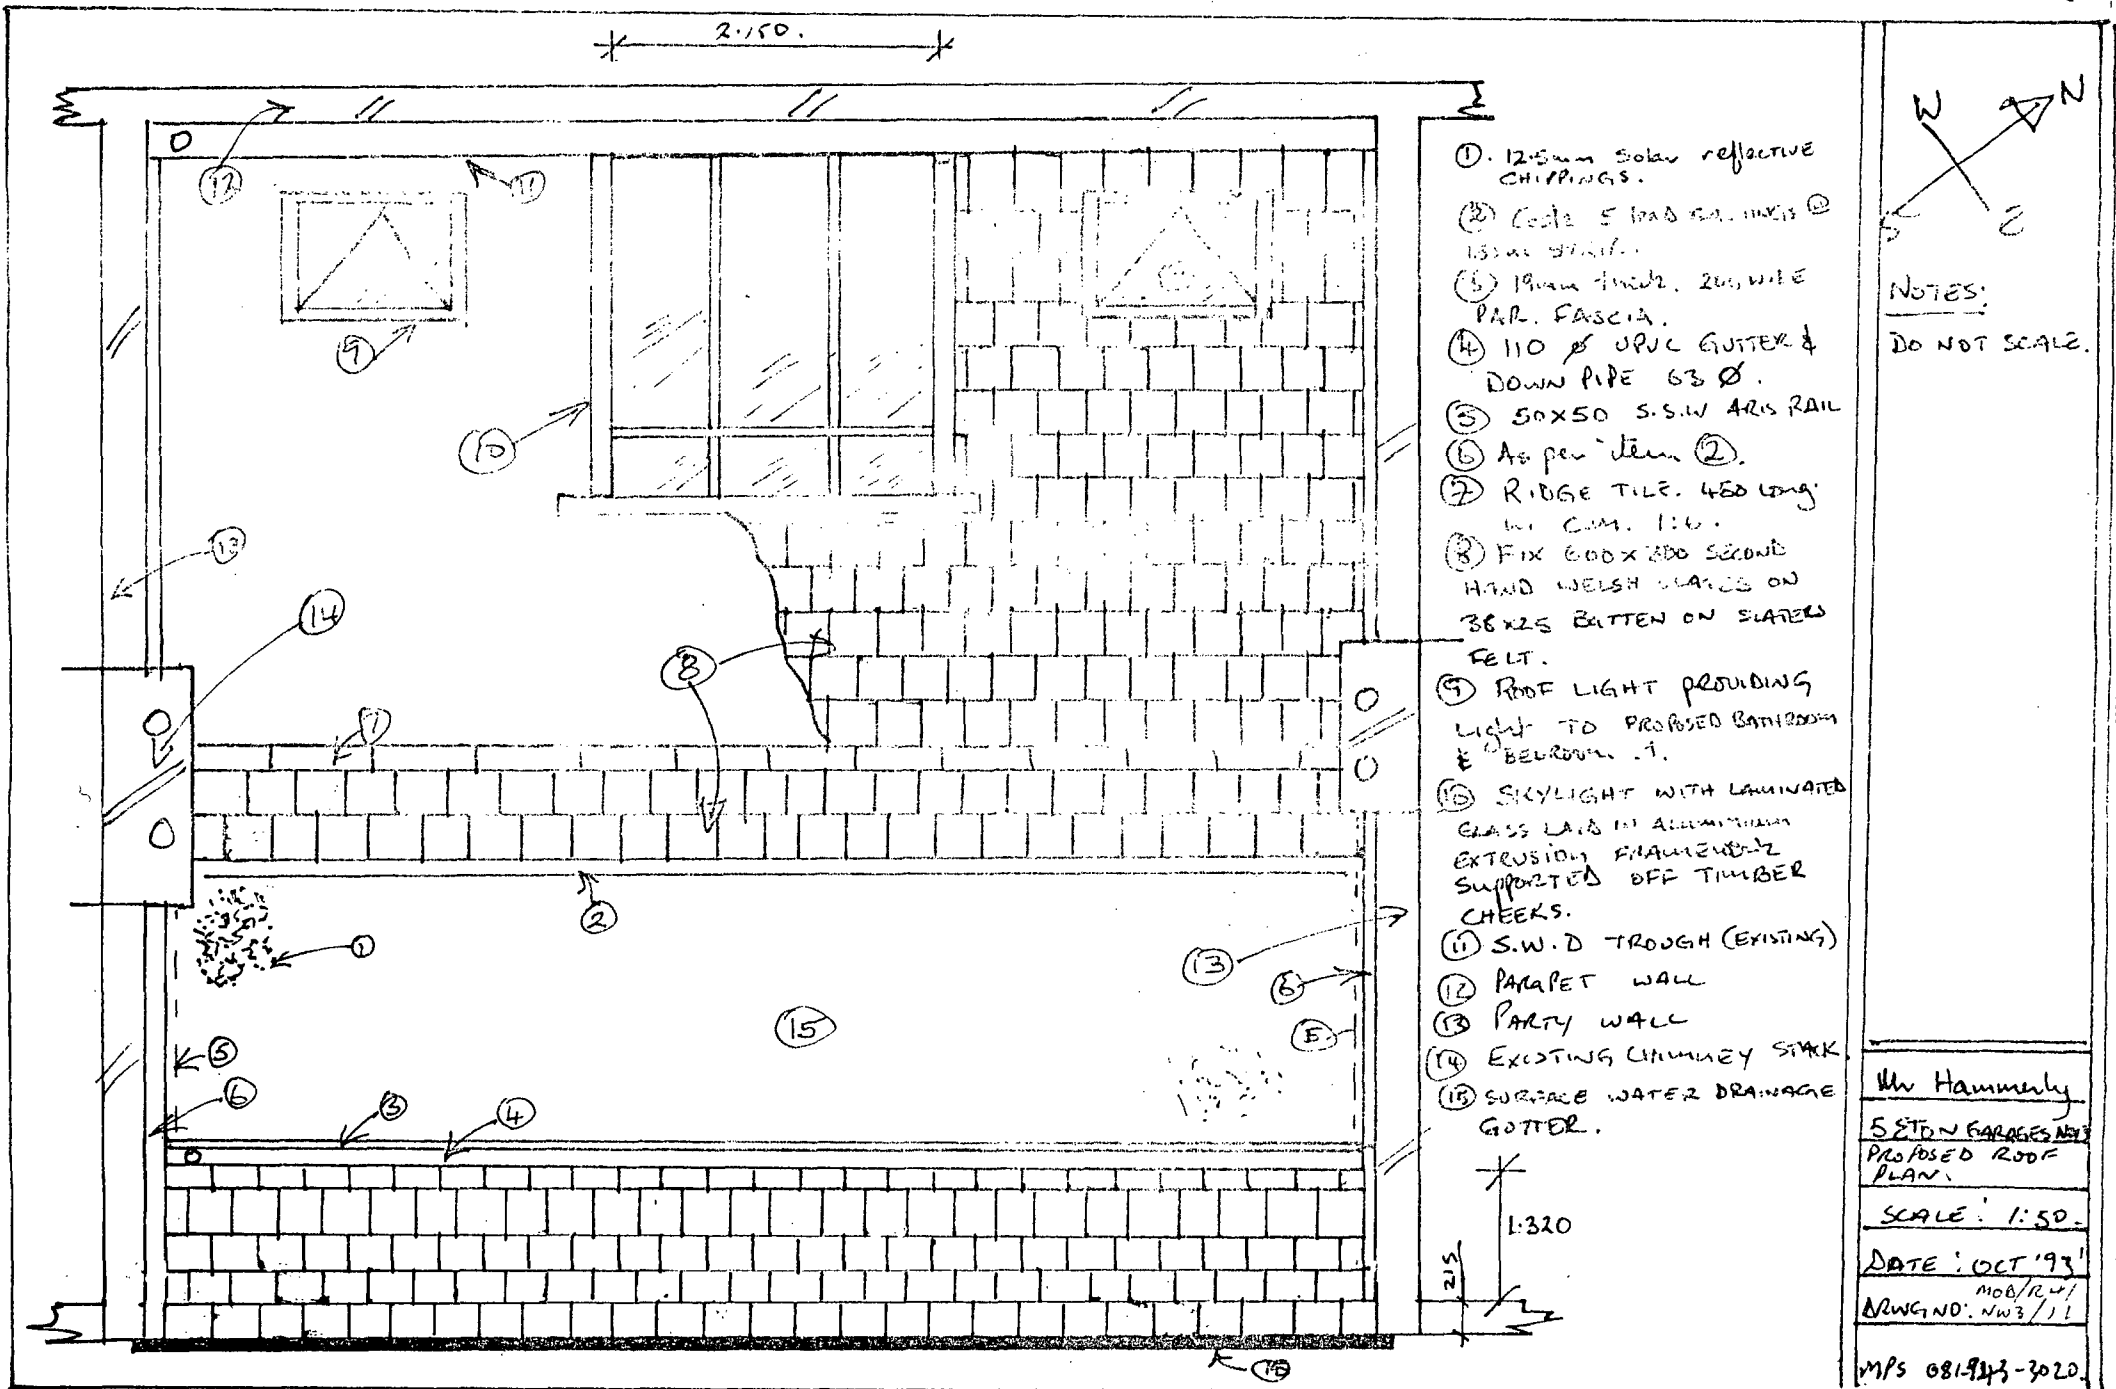

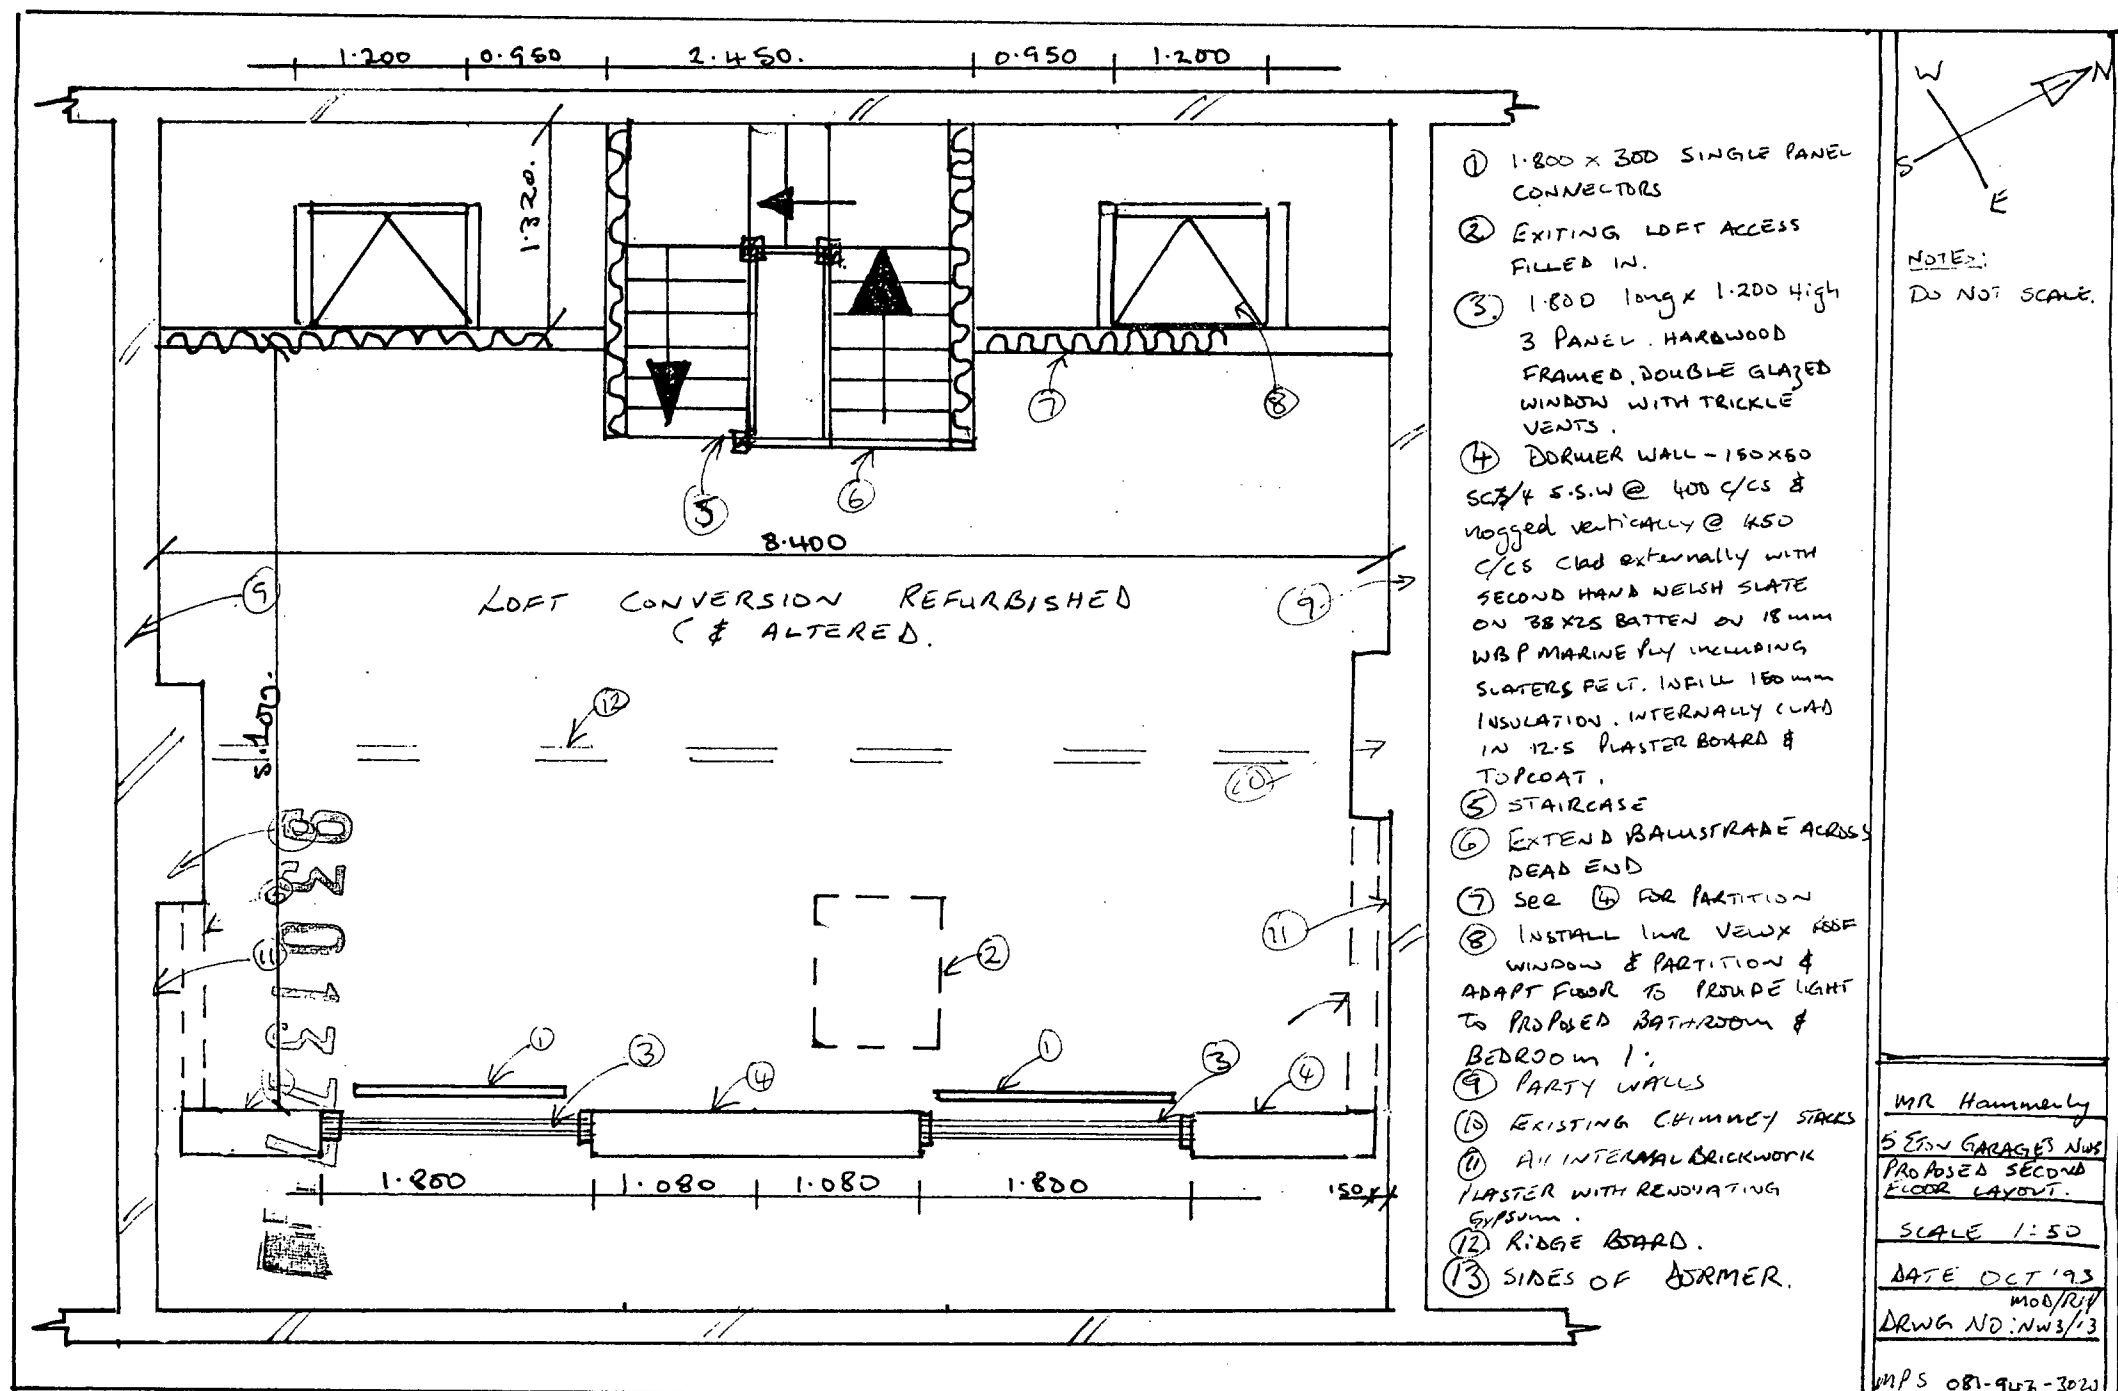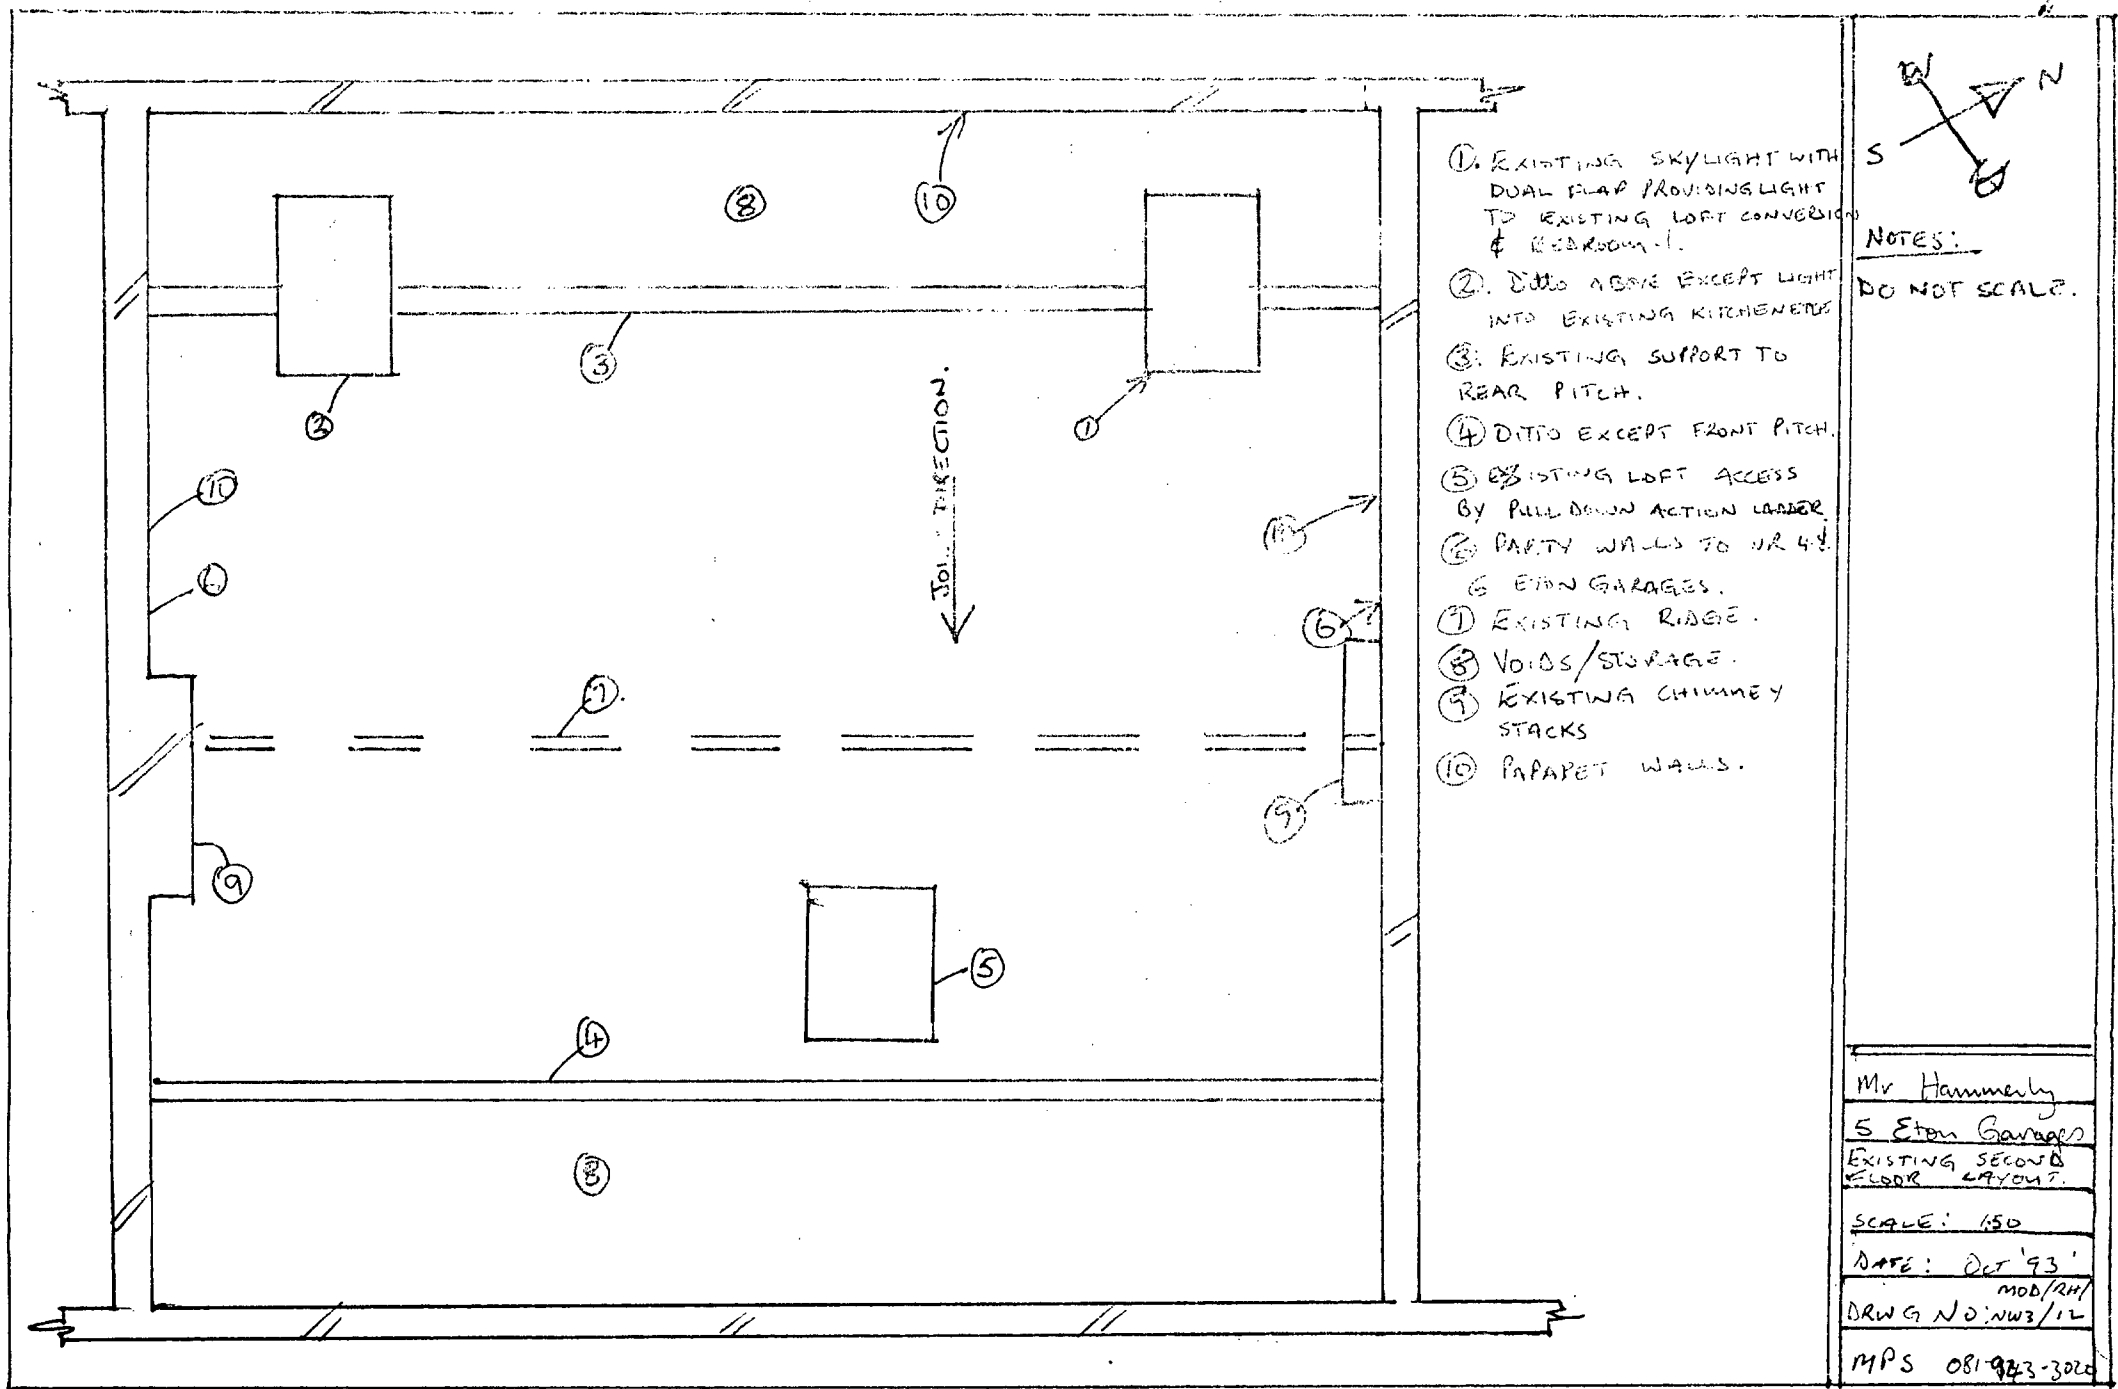

NOTES:
DO NOT SCALE.

901377

① EXISTING ROOF COVERING
IS AN ASSORTMENT OF
ROOF SLATES TO FRONT &
REAR.




Mr Hammerly
SETON GARAGES NW3
EXISTING FRONT
ELEVATION
SCALE 1:50
DATE: OCT '93
MOD/RH
DRWG NO: NW3/16
MPS 081-9243-3020

NOTES:
DO NOT SCALE.

FOR CONSTRUCTION
DETAIL SEE
SECTION & SCHEDULE
OF MATERIAL.

① PARTY WALL
② Flat ROOF LEVEL
③ 1.800 wide 1.500 high. H.W.
WINDOWS. D.G. WITHS &
TRICKLE VENTS @ 400mm
AIR ADMITTANCE.
④ Chimney STAKES
⑤ PARAPET WALLS.

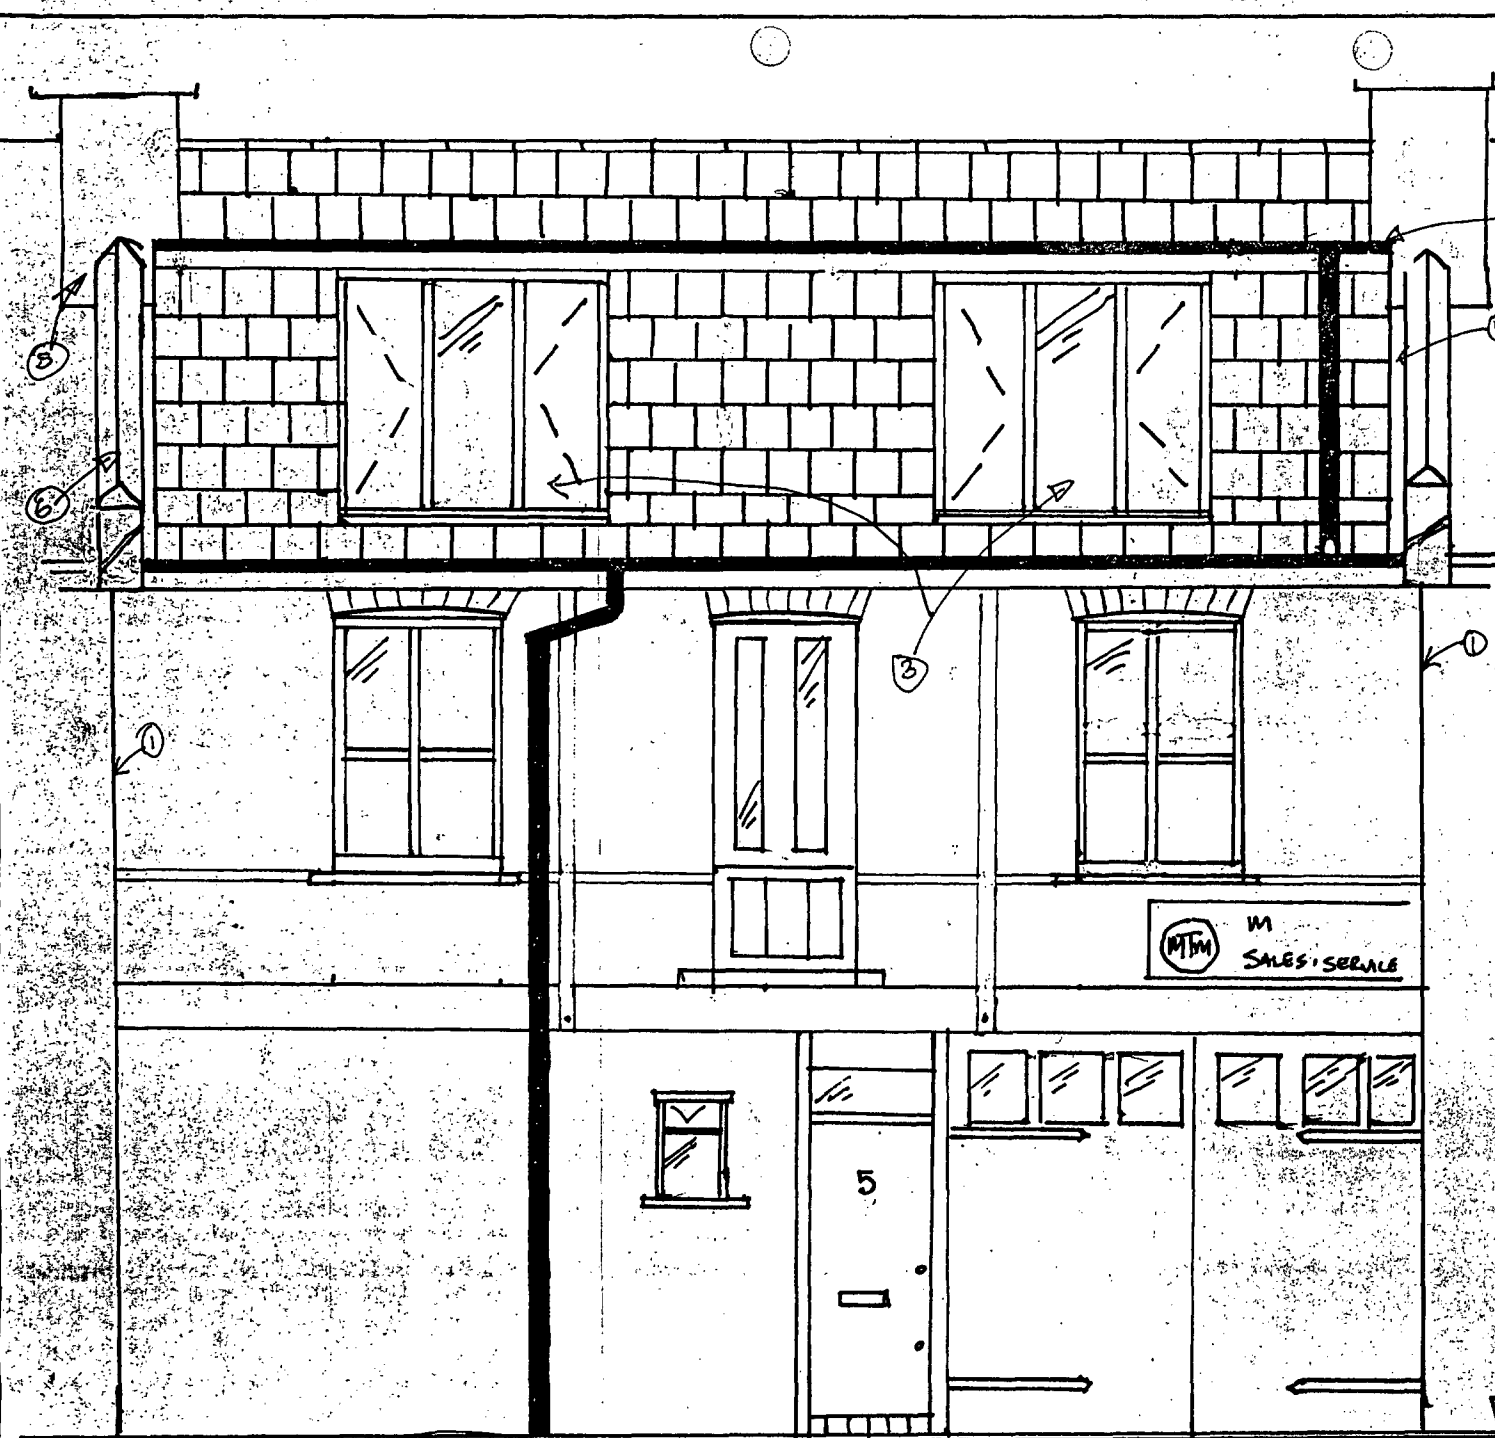

Mr Hammerly
SETON GARAGES NW3
PROPOSED FRONT
ELEVATION
SCALE: 1:50
DATE: OCT '93
MOD/RH
DRWG NO: NW3/16
MPS 081-9243-3020