



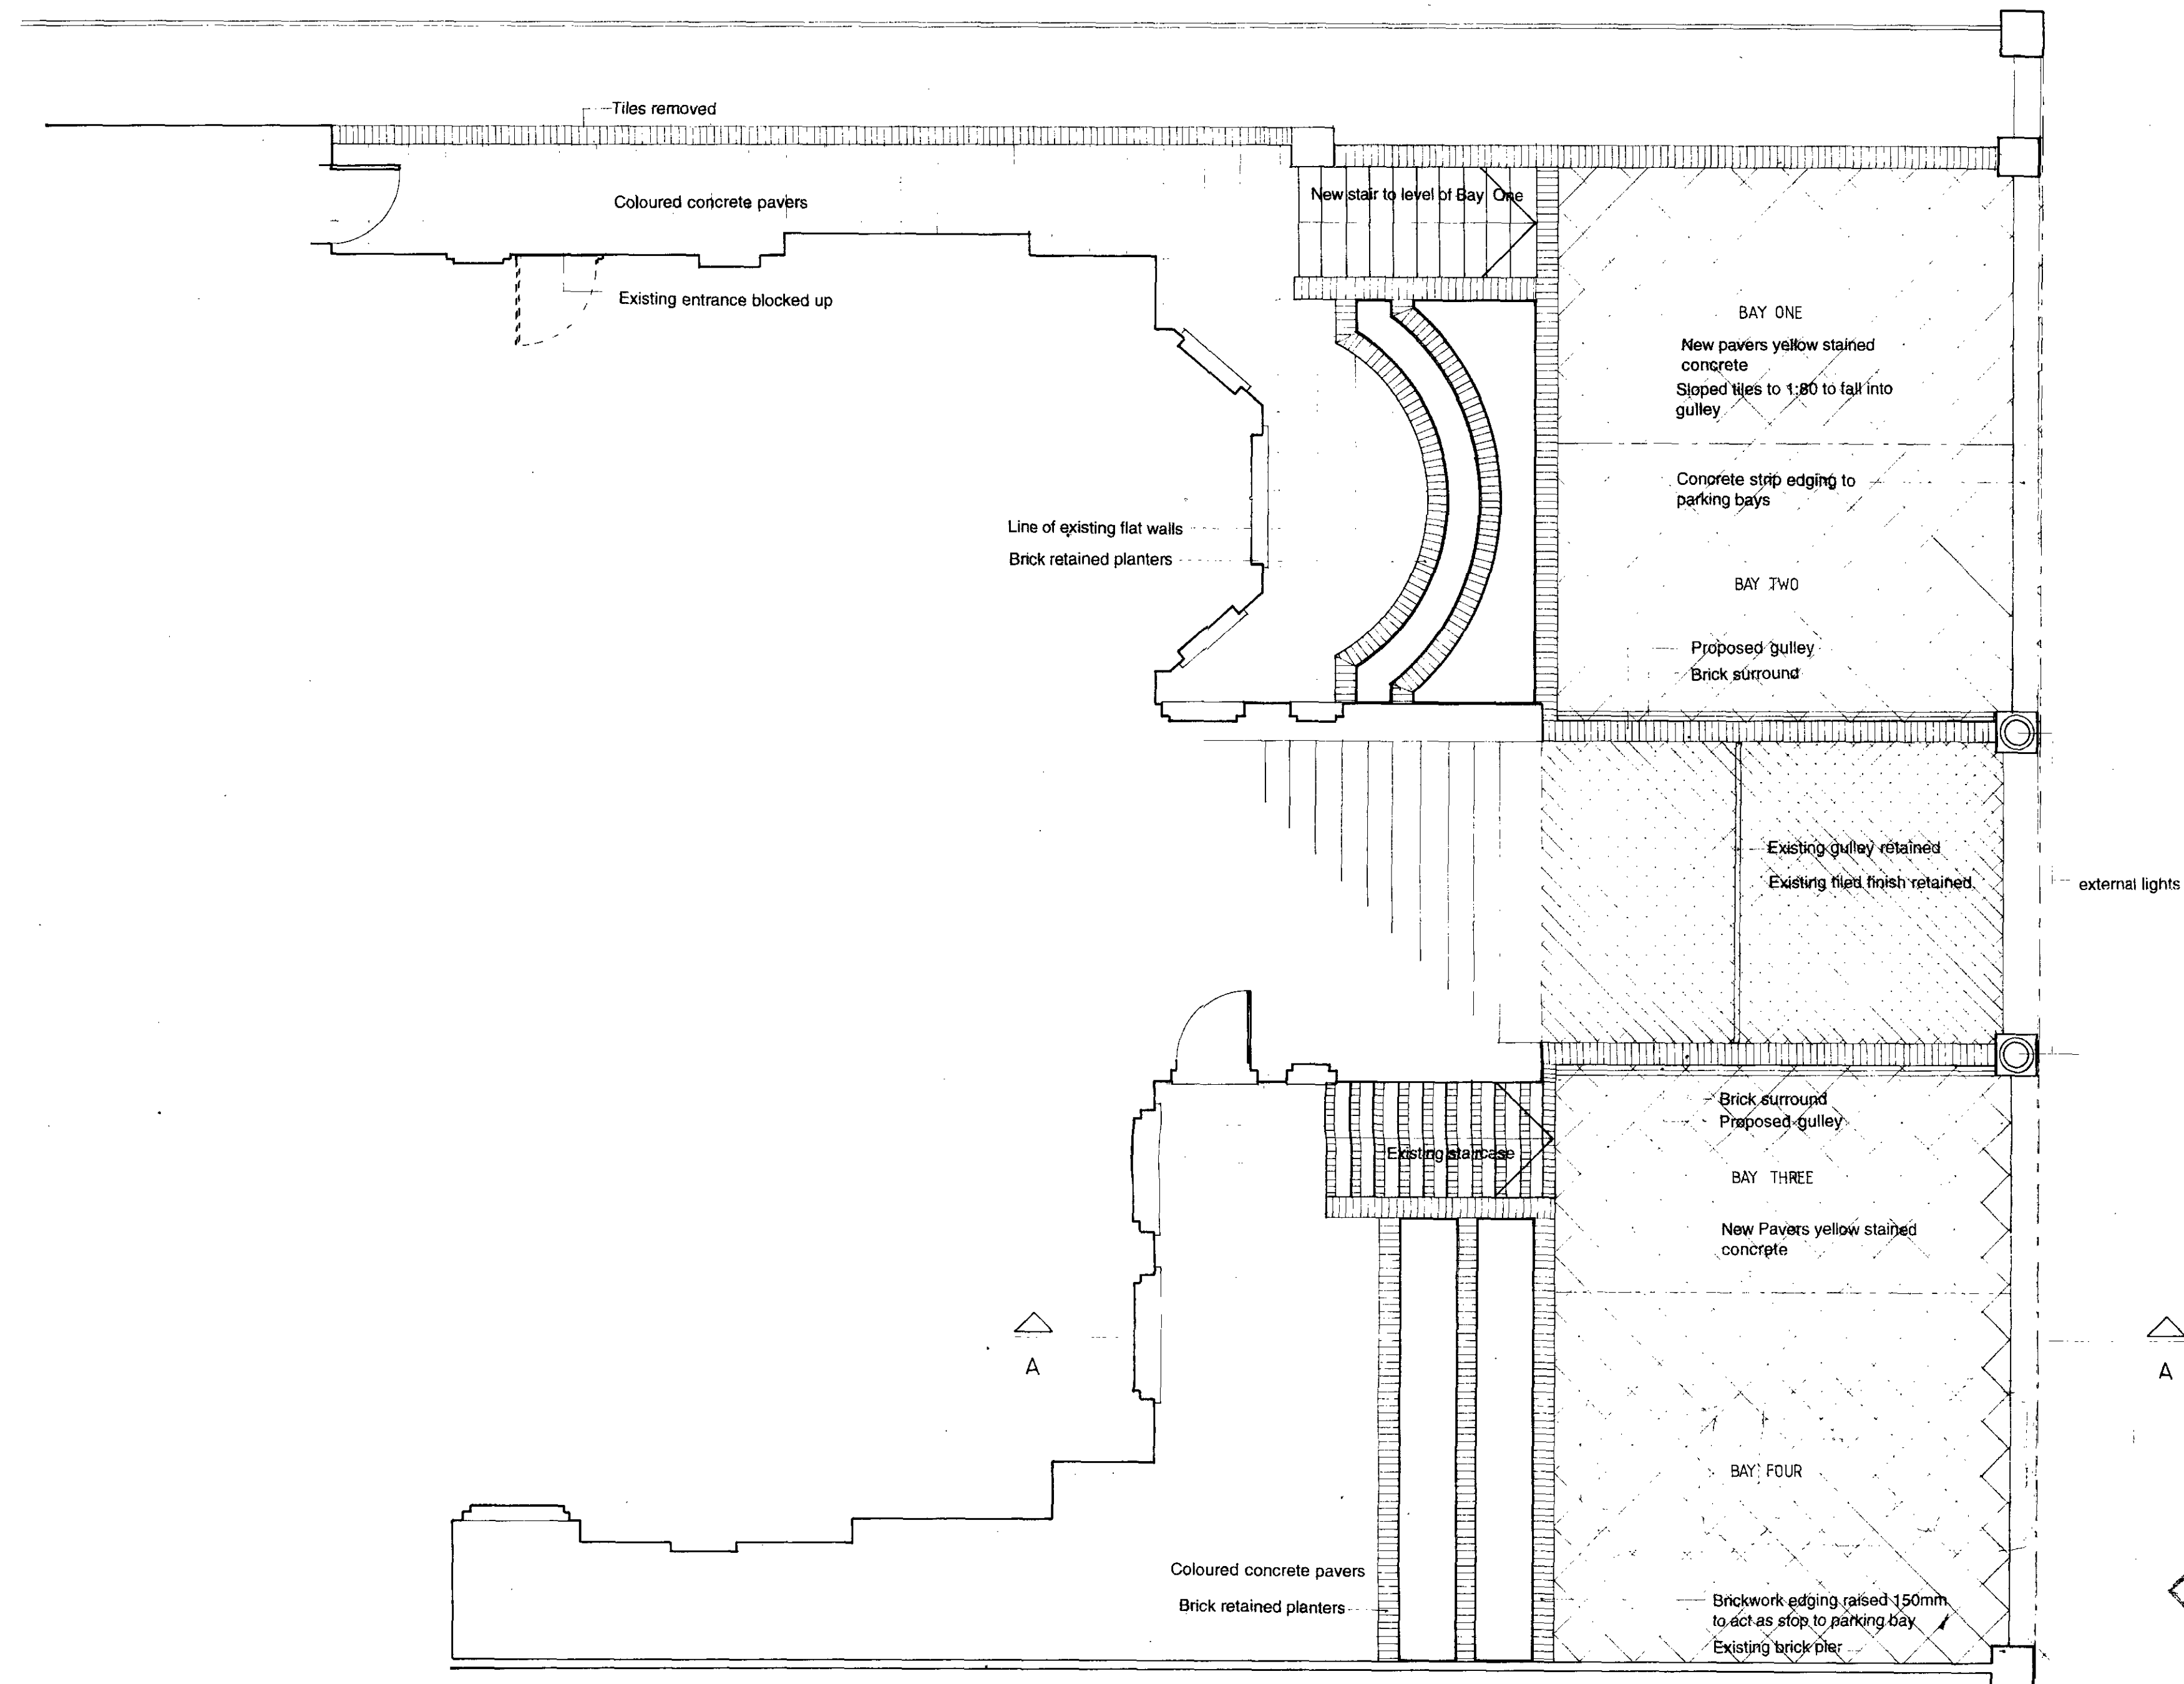


A


A

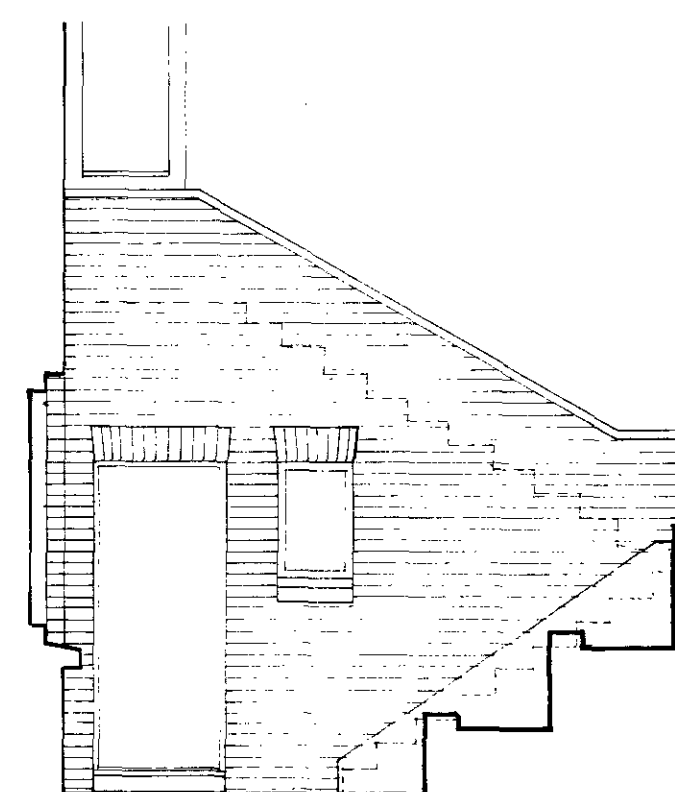

SECTION A-A

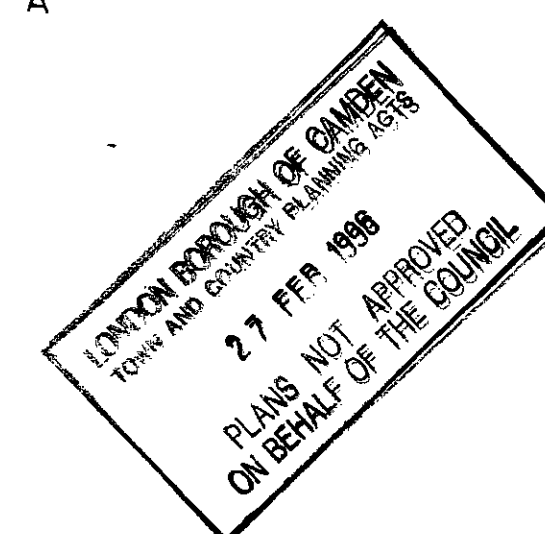

9501971

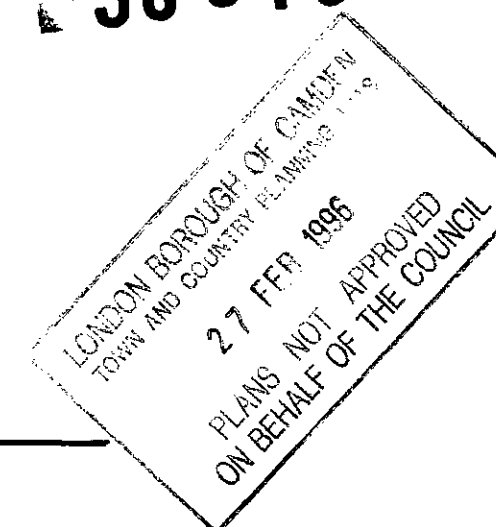

Client
MR J STEIN


Job title
19 FITJOHN AVENUE
LONDON
NW3

Drawing title
EXTERNAL LANDSCAPING
AS PROPOSED


Scale 1:50 Date NOV 1995 Drawn JAG

BARRY	SACKS	ARCHITECT
2	DOWNSHIRE	HILL
LONDON	NW3	JNR
TIEL	01	4311-0665

217/3

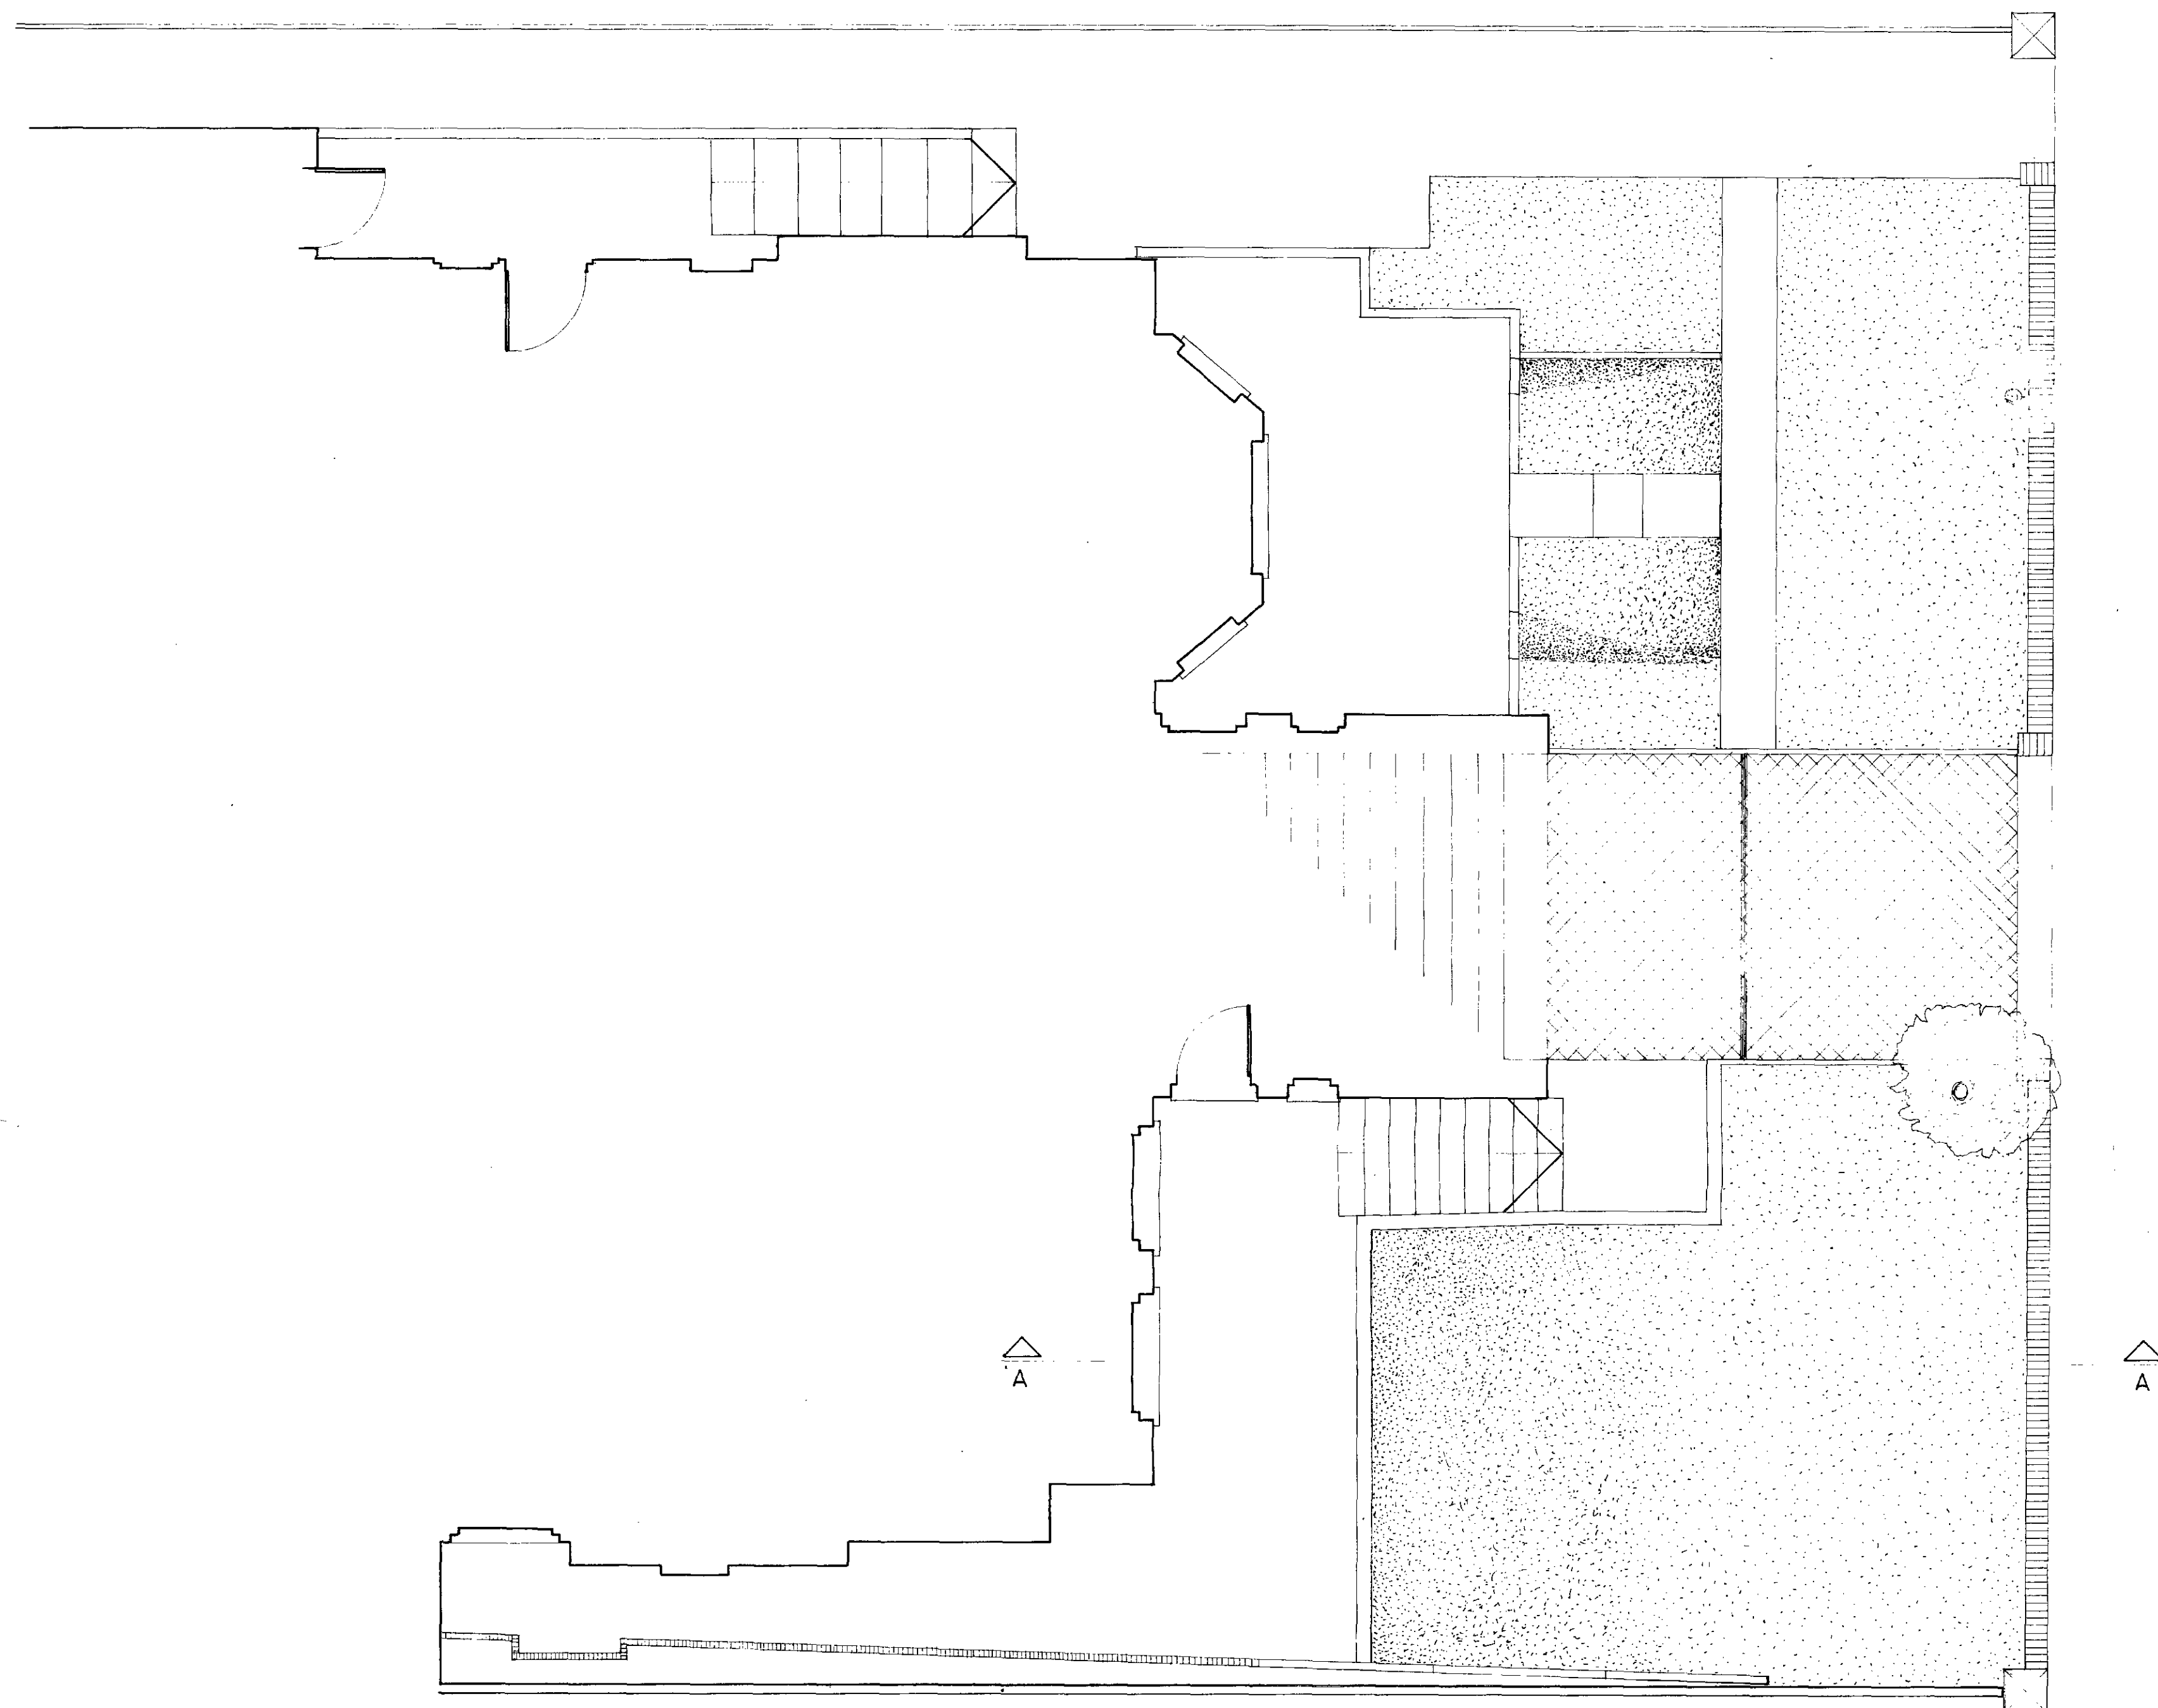

SITE PLAN SCALE 1:1250

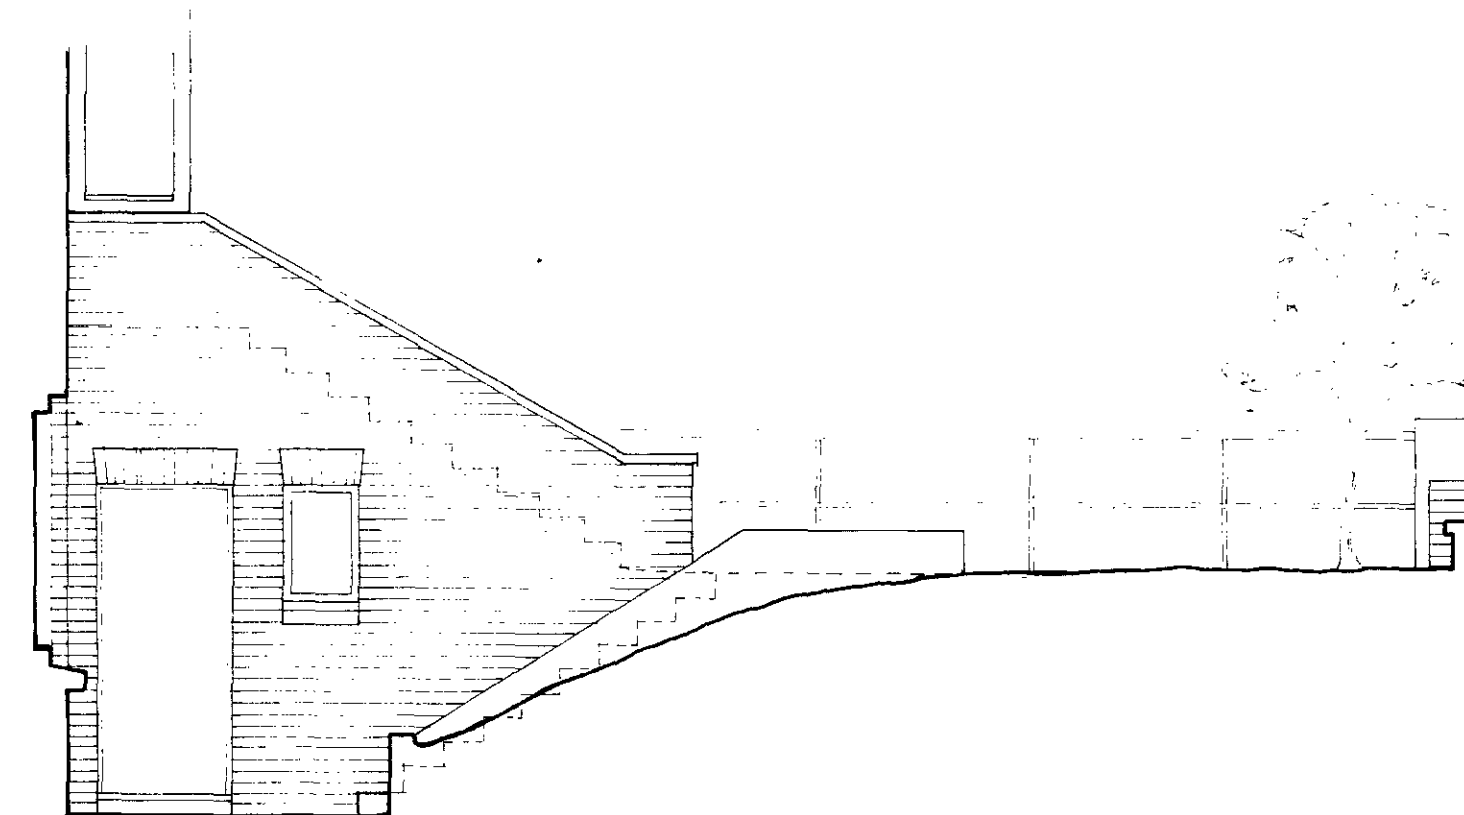

SECTION A-A

LONDON BOROUGH OF CAMDEN
TOWN AND COUNTRY PLANNING ACTS
27 FEB 1996
PLANS NOT APPROVED
ON BEHALF OF THE COUNCIL

19501971

LONDON BOROUGH OF CAMDEN
TOWN AND COUNTRY PLANNING ACTS
27 FEB 1996
PLANS NOT APPROVED
ON BEHALF OF THE COUNCIL

Client
MR J STEIN

Job title
19 FITZJOHN AVENUE
LONDON
NW3

Drawing title
EXTERNAL LANDSCAPING
AS EXISTING

Scale 1:50 Date NOV 1995 Drawn JAG

BAIRRY	STACKS	ARCHITECT
2	DOWNSHIRE	HILL
LONDON	NW3	TNR
TEL	011	4311-10665

217/2