


P9601751

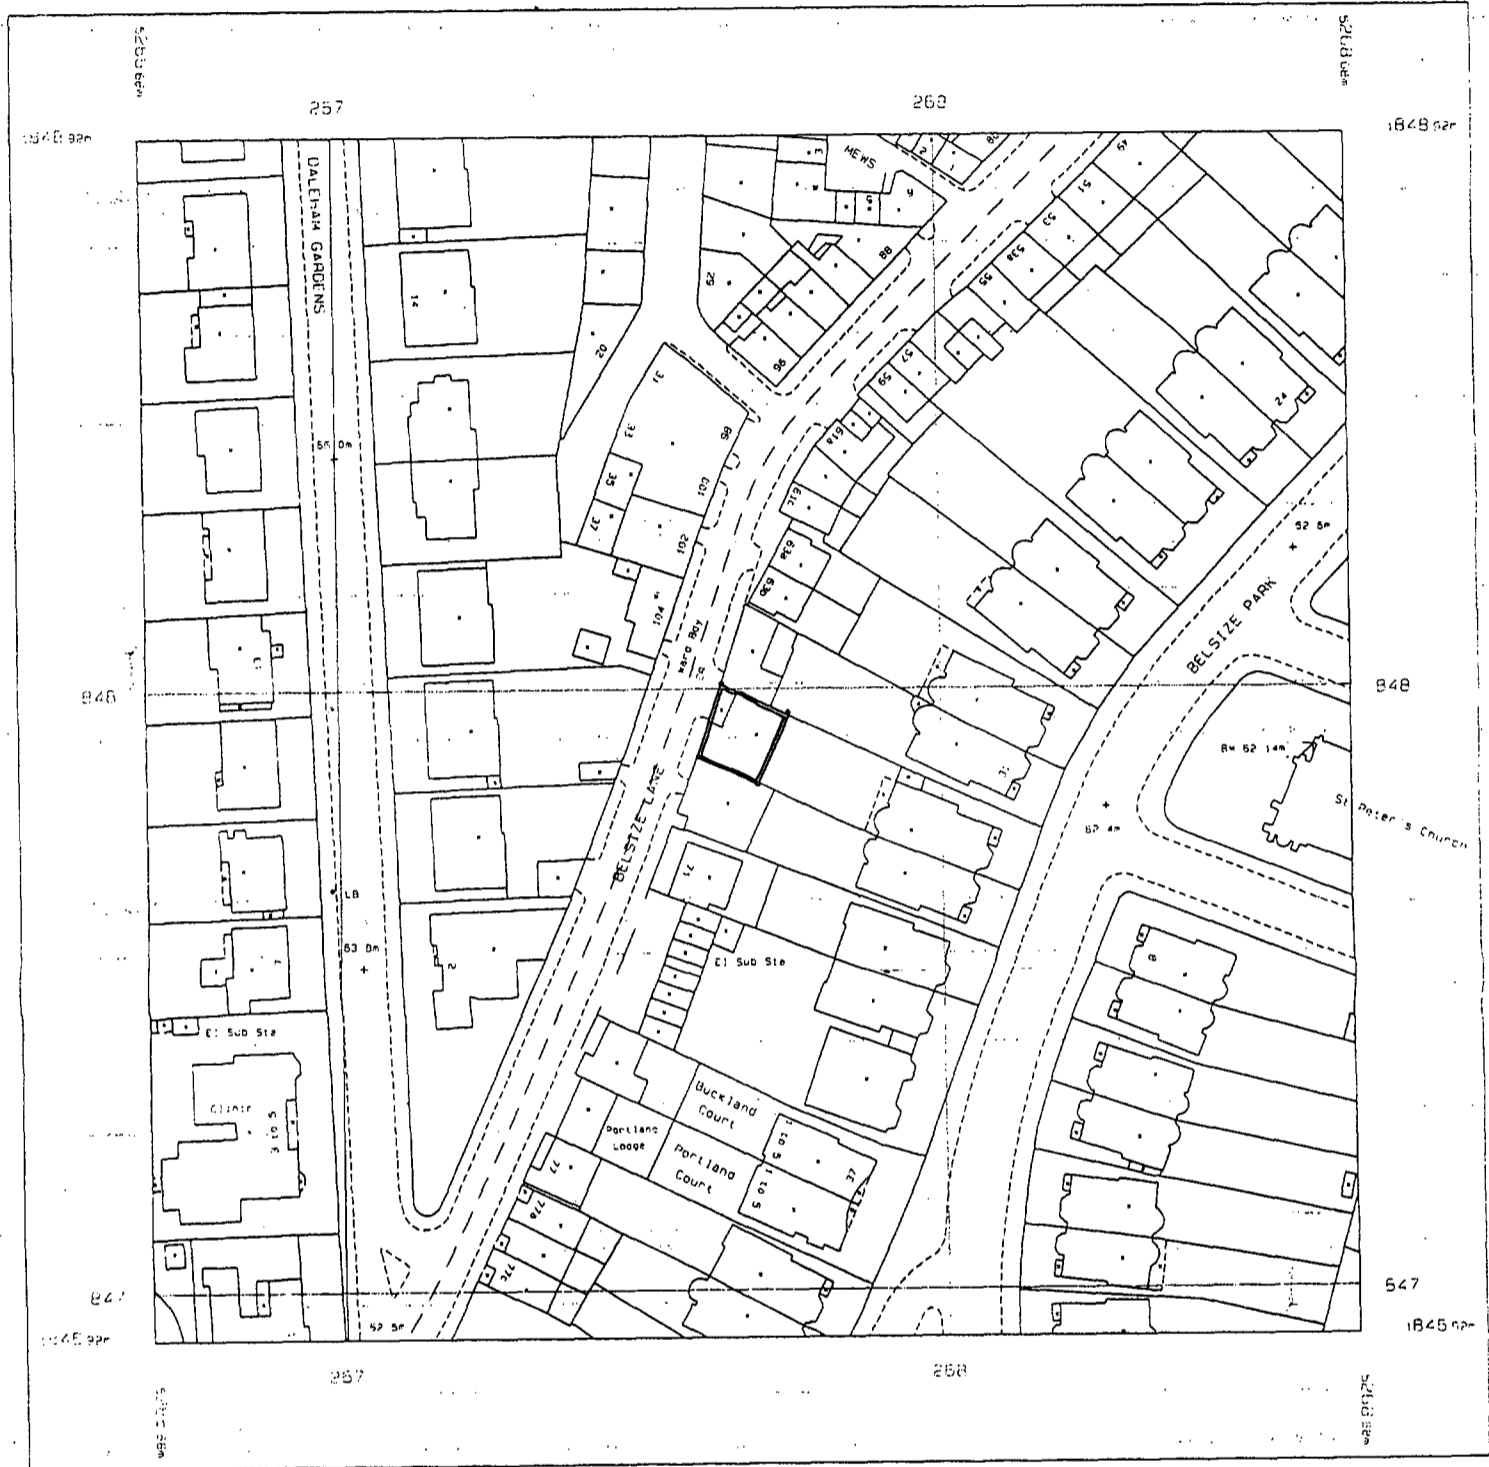

**E EVANS & D SHALEV ARCHITECTS & PLANNING CONSULTANTS**

		Site Plan			
67, Belsize Lane	JOB 187	SFB	NO. 01	REF.	SCALE 1:1250
					DATE 7.6.96
					DRWN
					STAGE

2 BELSIZE CRESCENT, LONDON NW3 5QU 071 435 8604 fax 071 431 3862

REF	DATE	REVISION
A		
B		
C		
D		
E		
F		
G		