


CTP/911/25/A/18247 (R)
 (R)

EXISTING GROUND FLOOR PLAN - 113 CASTLEHAVEN ROAD NW1	G. BEST, B. ARCH.	1 DEC. 1974	E-1
	113 (CASTLEHAVEN) RD. N.W.1.	SCALE - 1:50	

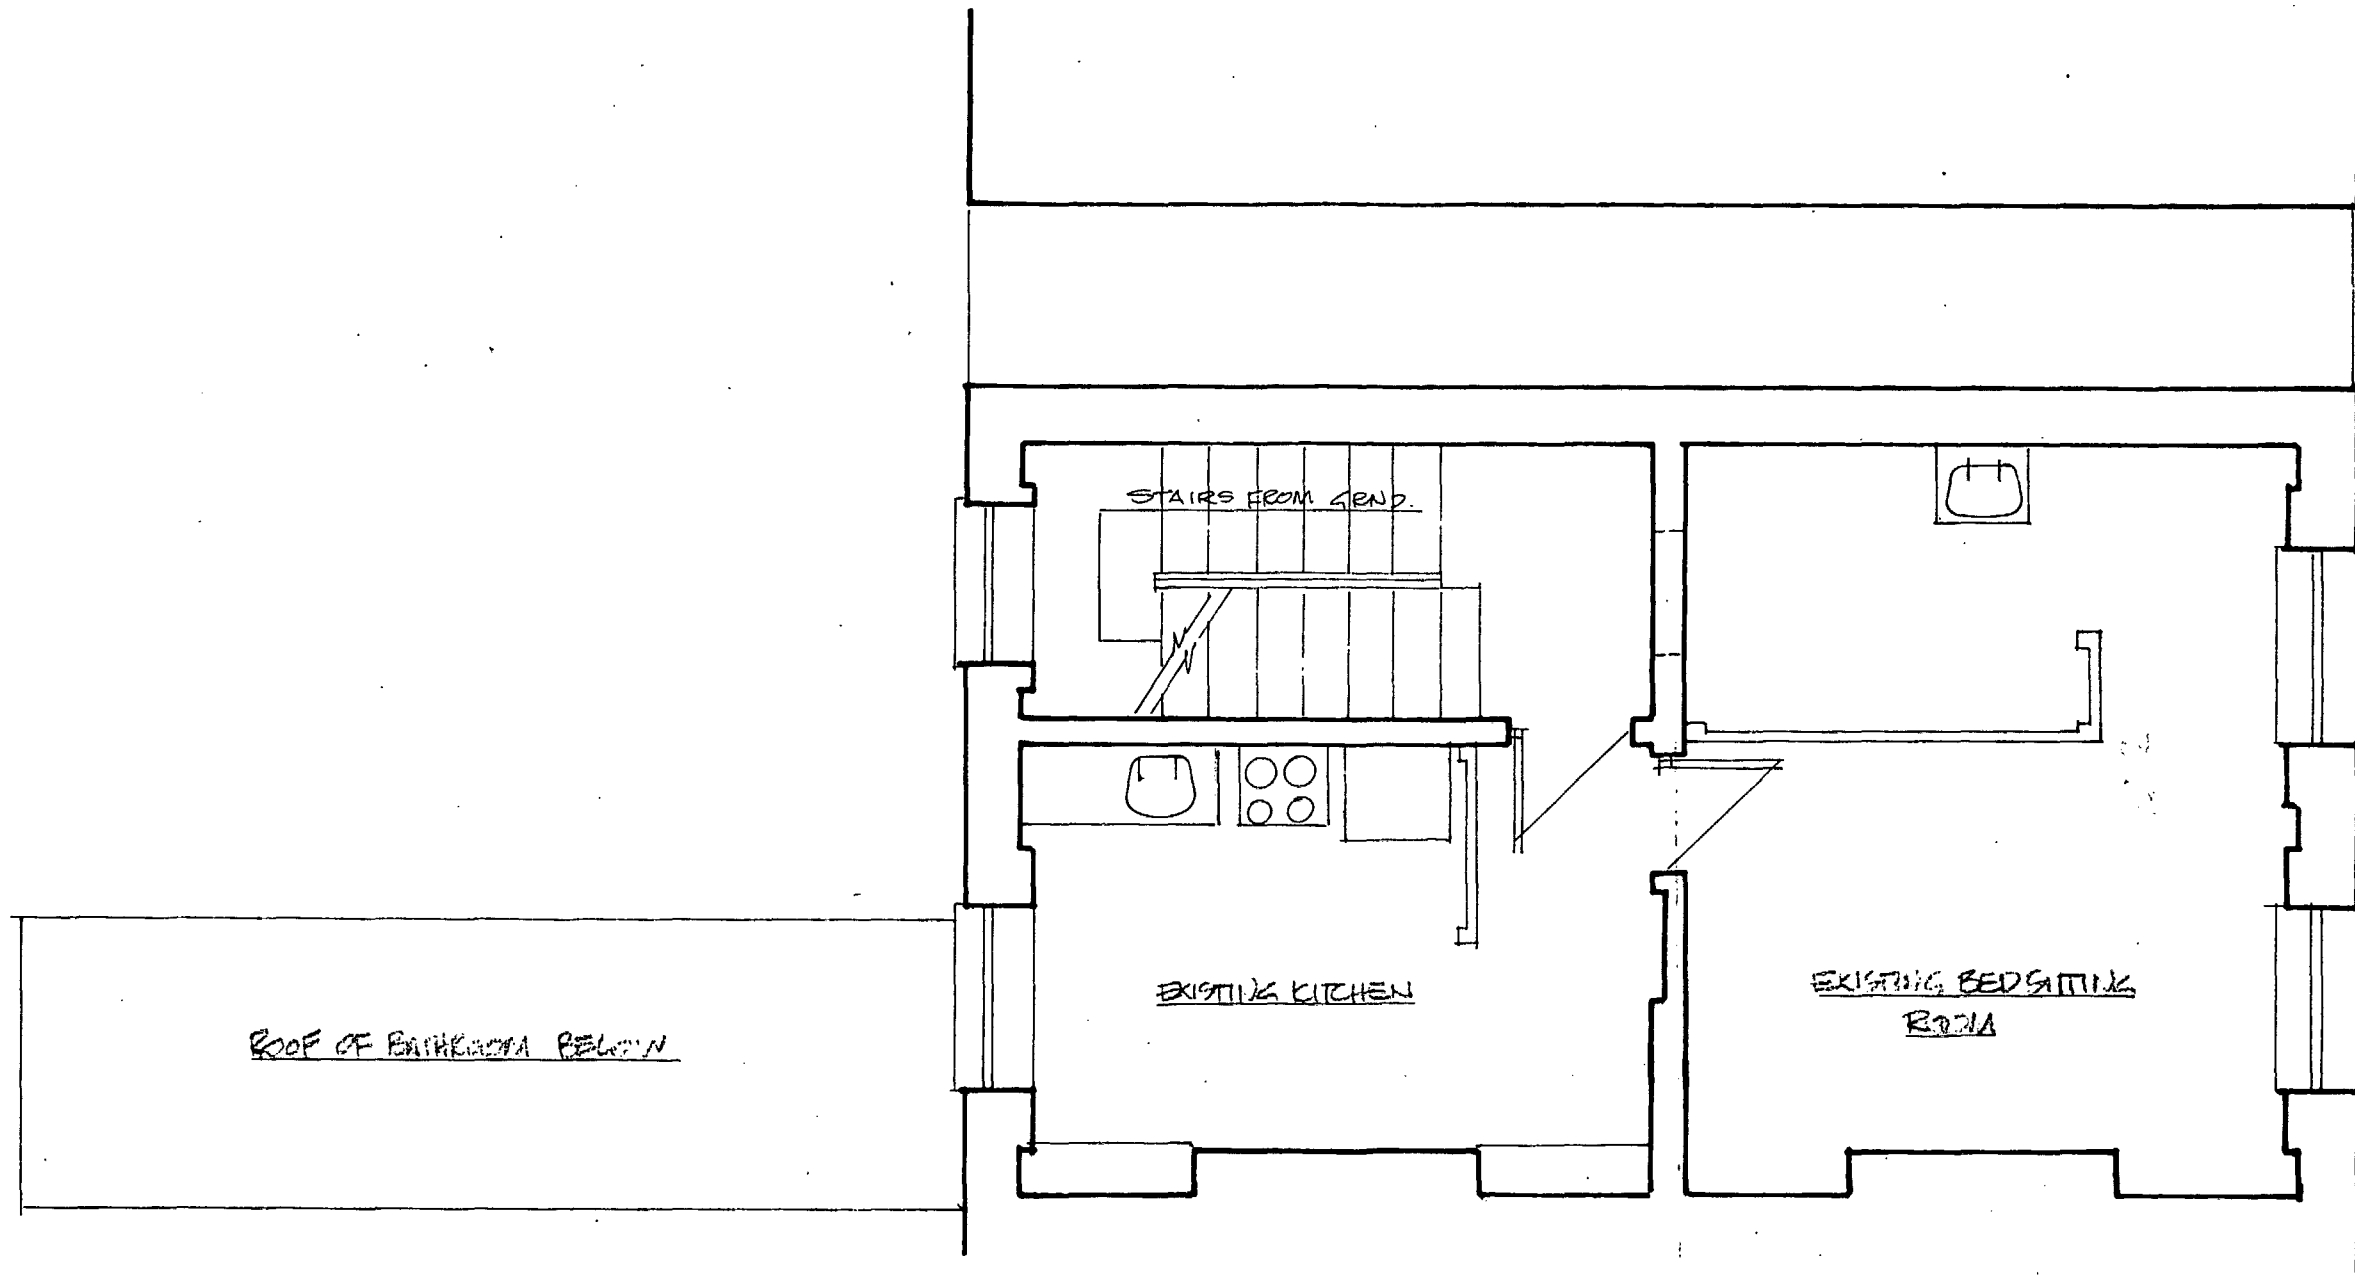

ROOF OF BATHROOM BELOW

EXISTING KITCHEN

EXISTING BED SITTING ROOM

STAIRS FROM GARD.

LINE OF ROOF BELOW

CTP/911/25/A/18247

(R)
(RT)

EXISTING FIRST FLOOR PLAN =


113 CASTLEHAVEN ROAD, N.W. 1.

G. BEST, B. ARCH.
113 CASTLEHAVEN RD, N.W. 1.

1ST DEC., 1974


SCALE 1:50

E-2

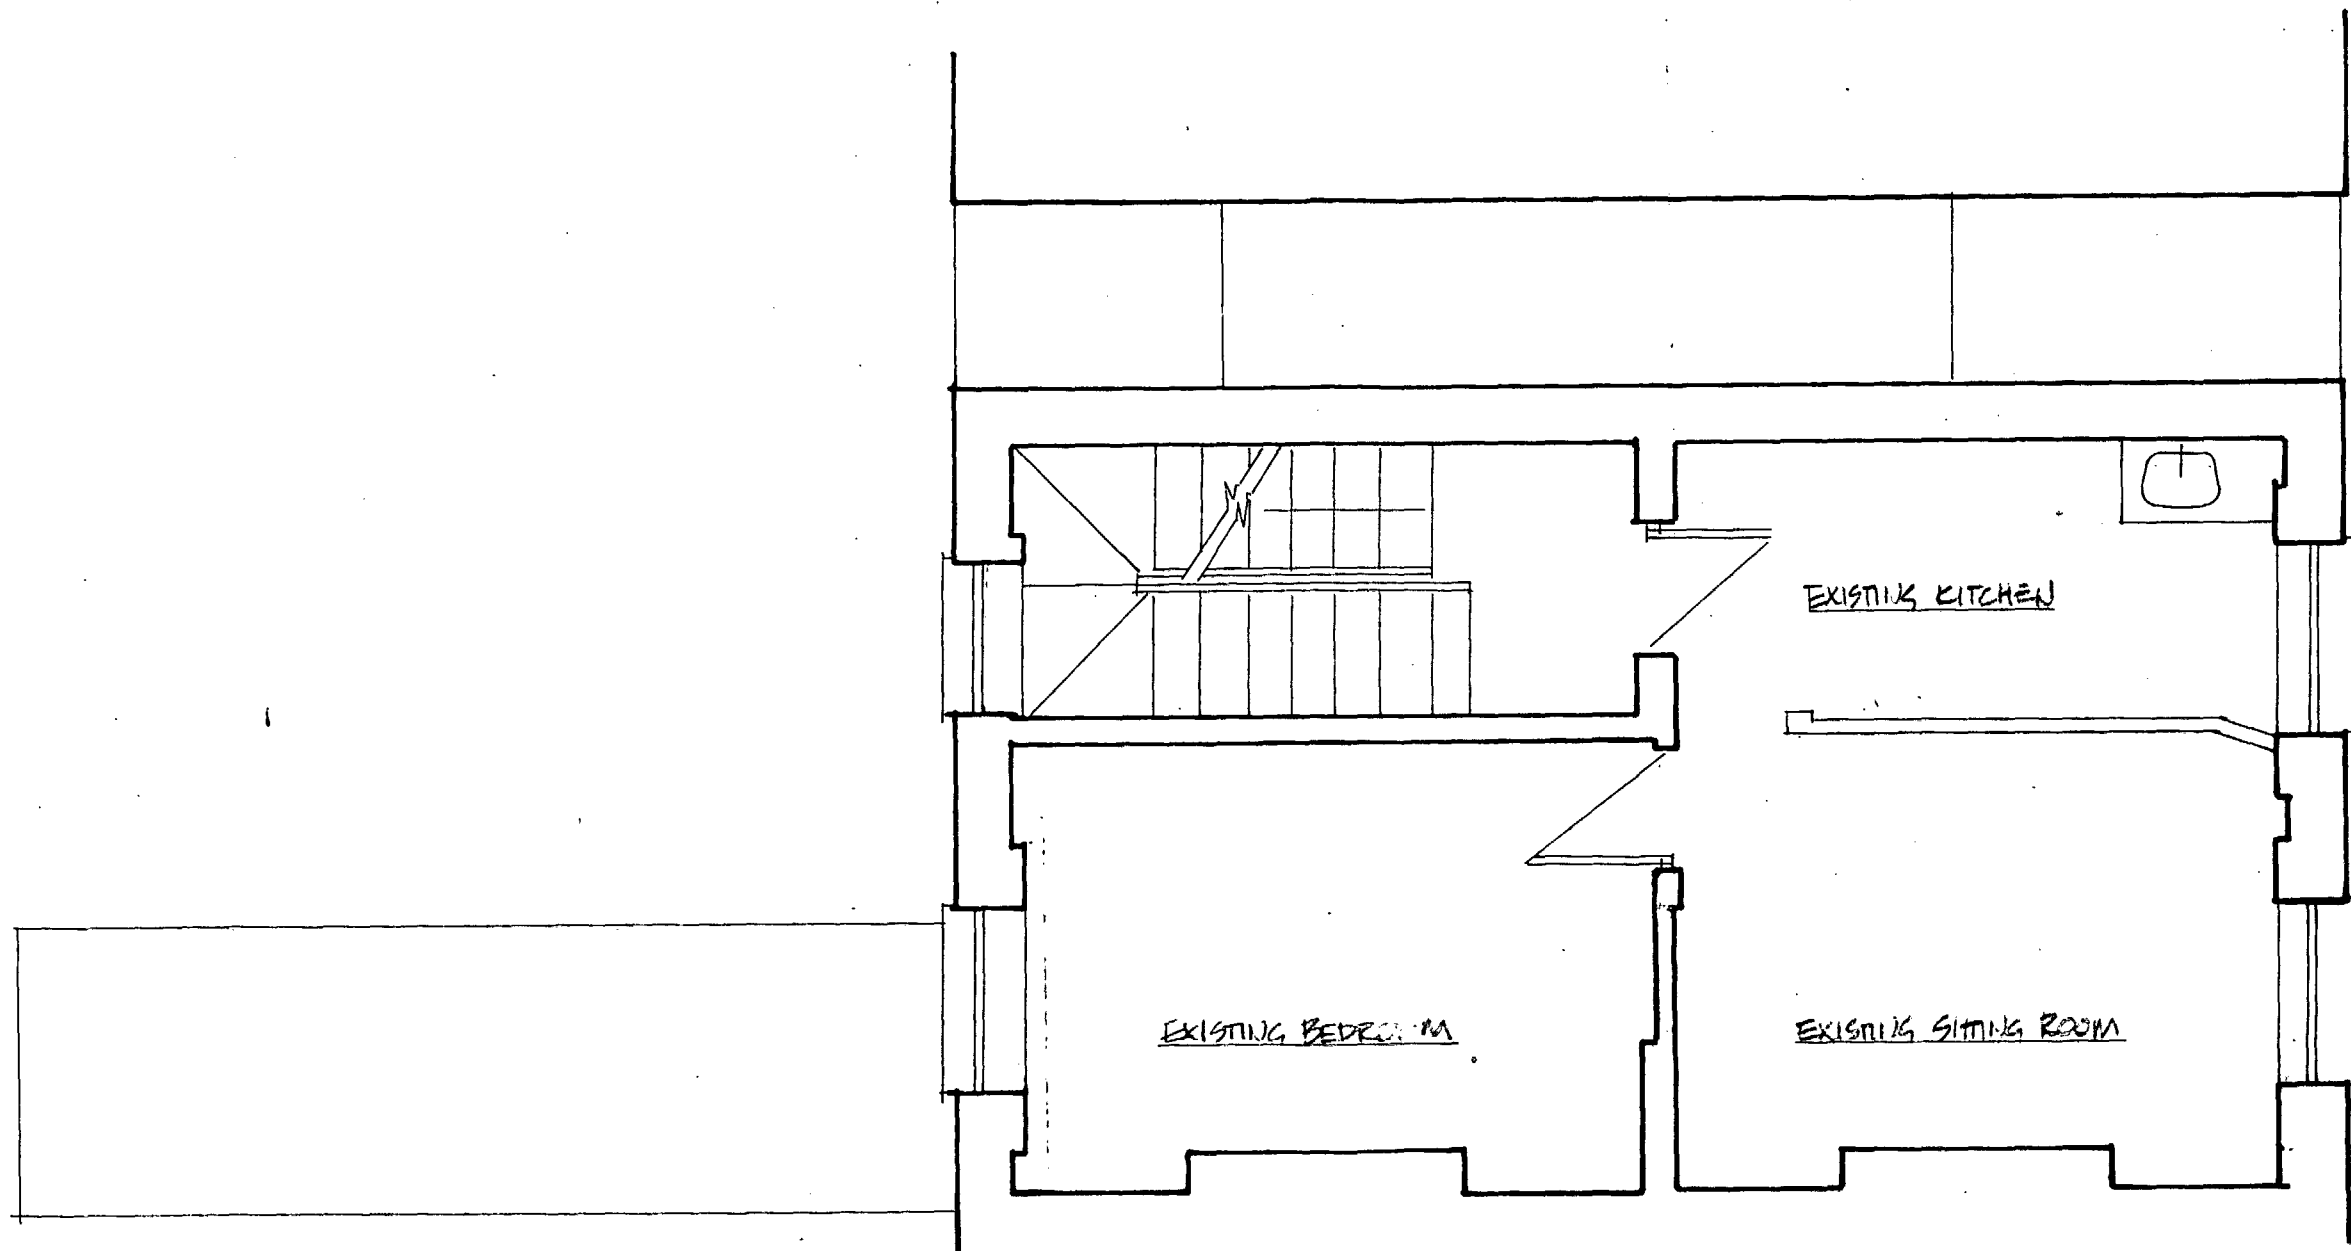

CTP/gu/25/A/18247 (R)
 (R)

EXISTING SECOND FLOOR PLAN	113 CASTLEHAVEN ROAD N.W. 1	G. BEST, B. ARCH. 113 CASTLEHAVEN RD, N.W. 1.	1 DEC. 1974 SCALE - 1:50	E-3
----------------------------	-----------------------------	--	-----------------------------	-----

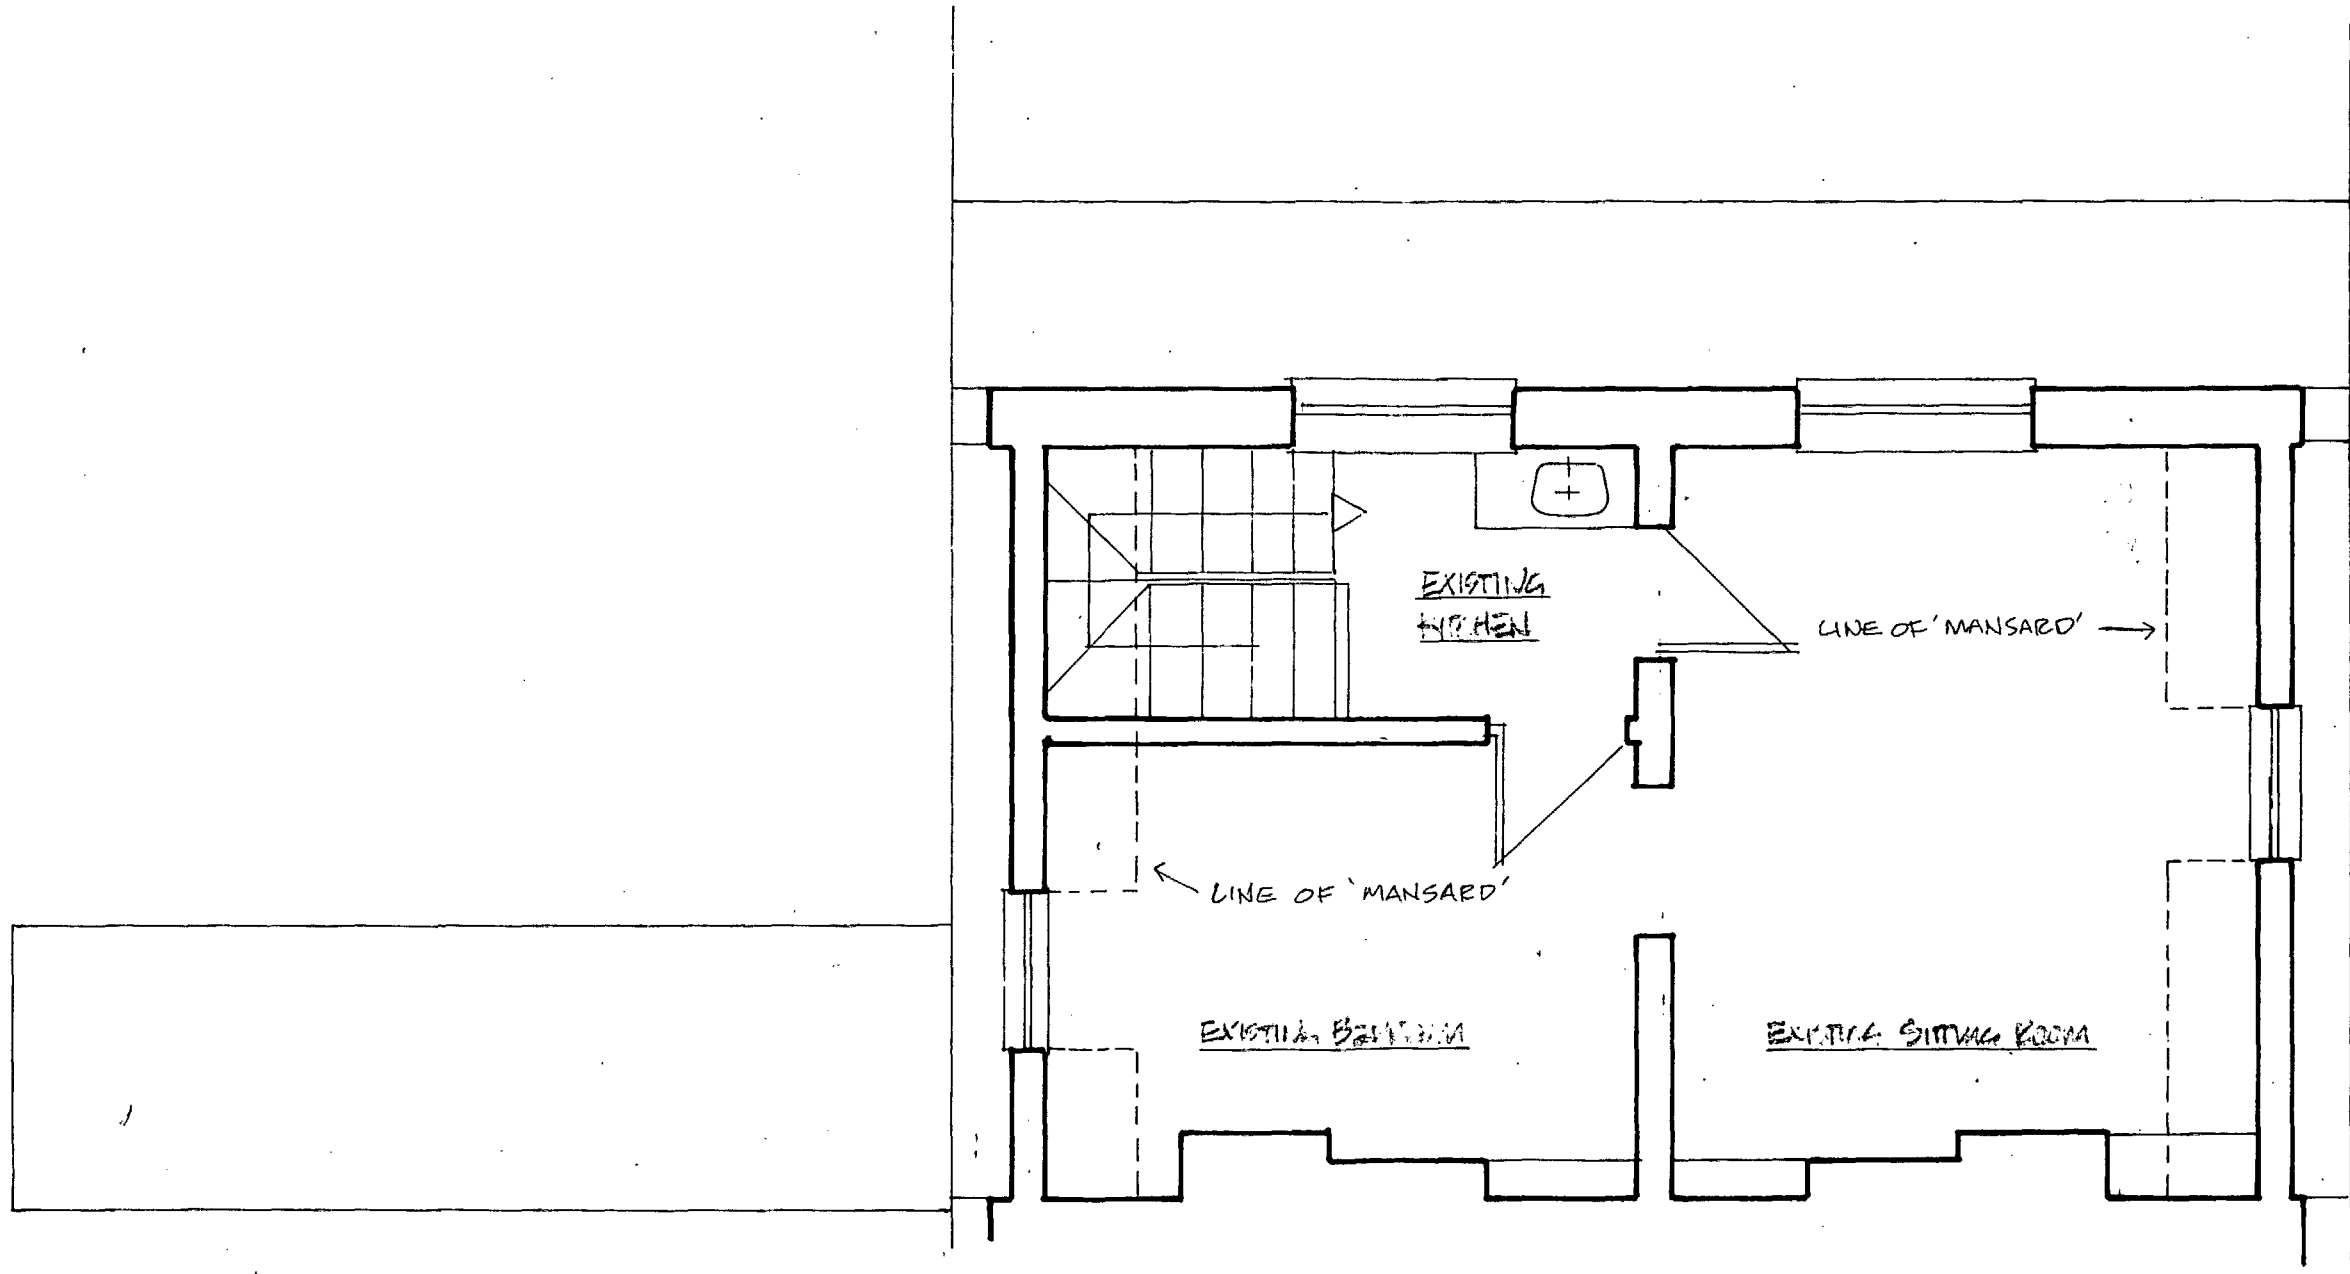

CTP/g11/25/A/18247

(R)
(R)

EXISTING TOP FLOOR PLAN	113 CASTLEHAVEN ROAD N.W.1	G. BEST, B. ARCH: 113 CASTLEHAVEN RD., N.W.1.	1 DEC 1974	E-4
			SCALE - 1:50	