




DEPARTMENTS OF THE
 SURVEYOR GENERAL
 No. 7
 APP/XS207M/36/45928
 1907-1908

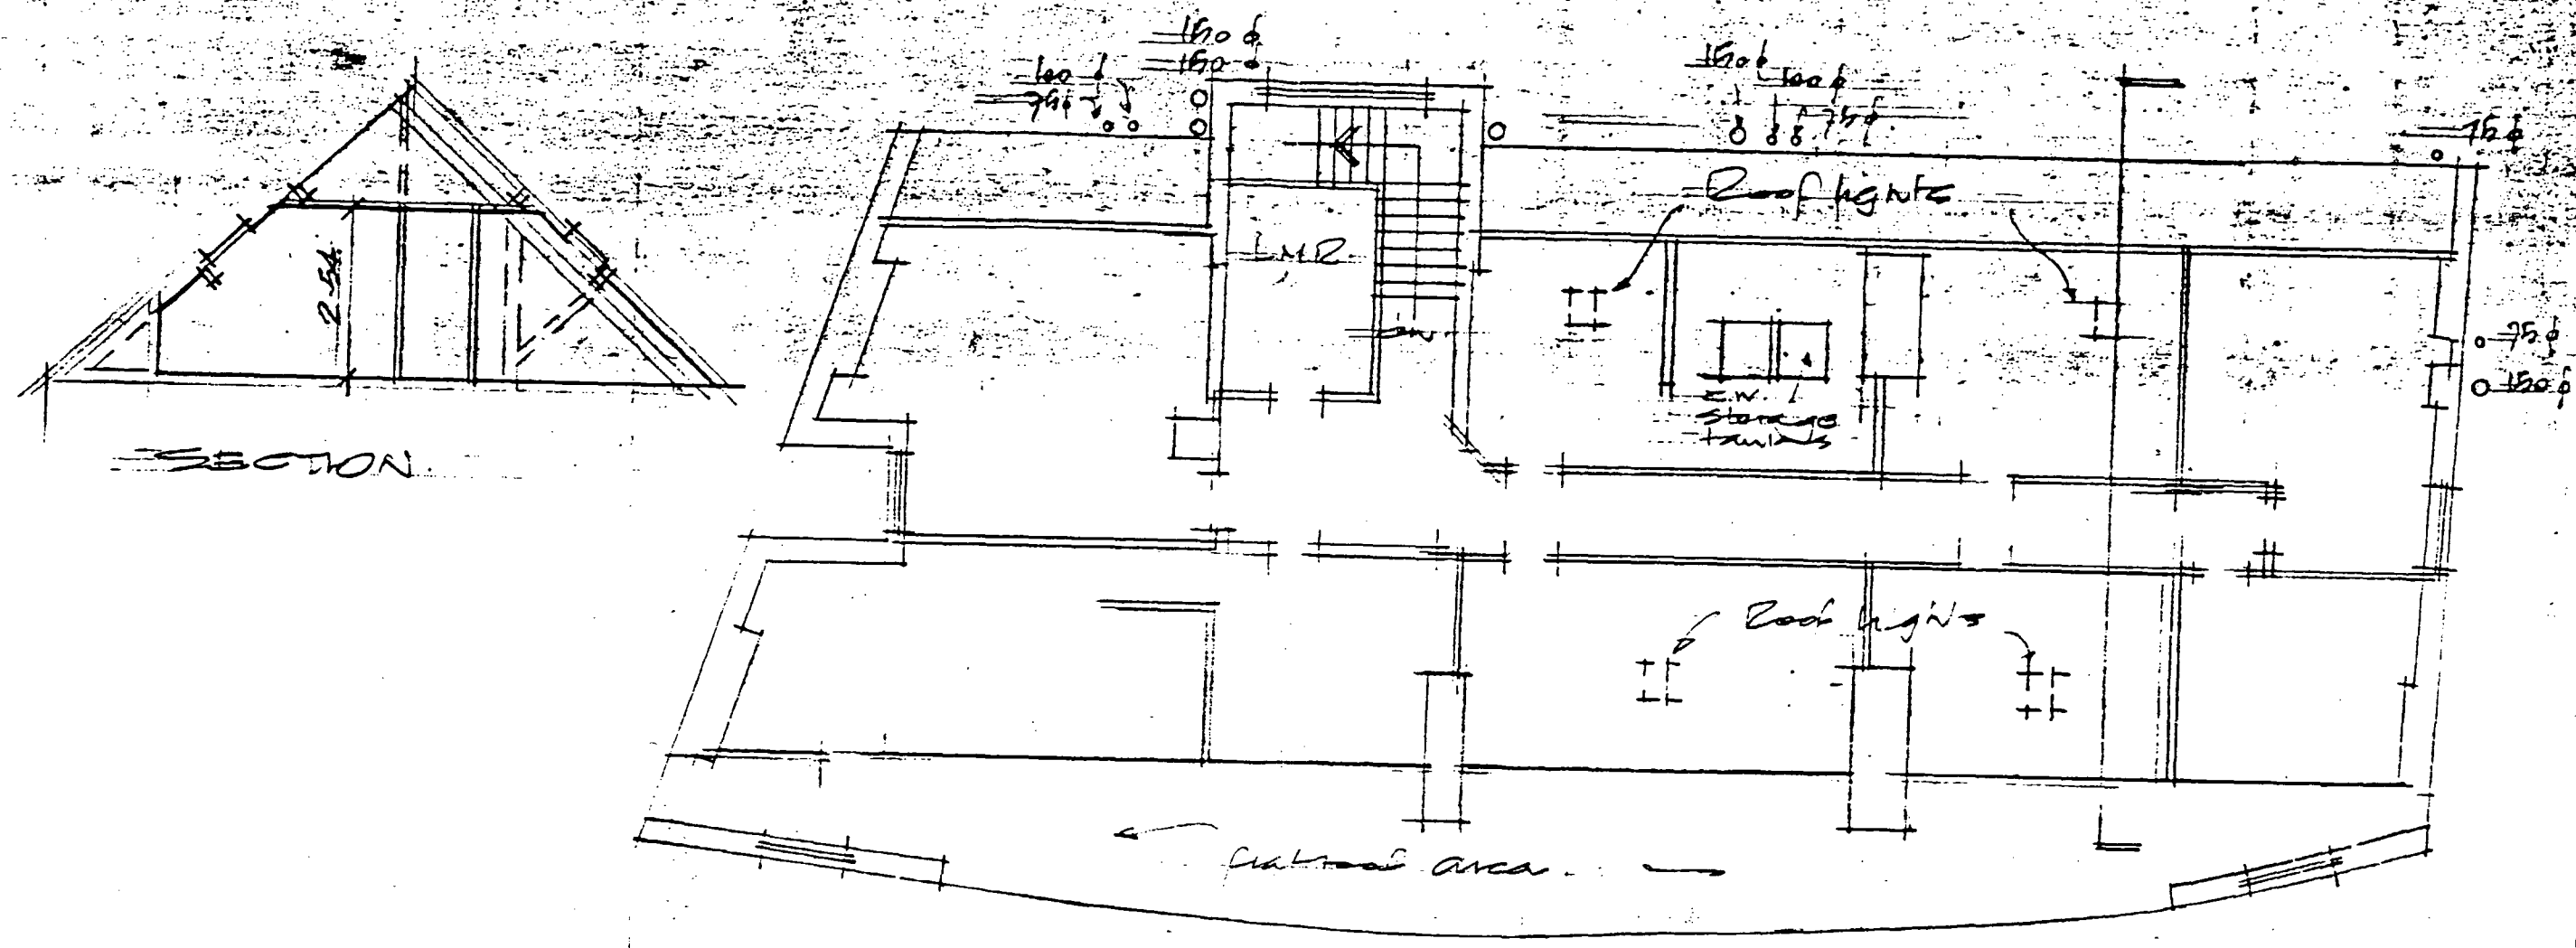


EXISTING FIFTH FLOOR PLAN
 GOLDHURST MANSIONS
 GOLDHURST TERRACE
 LONDON N.W. 6

CROSTON
 MA 568 A.
 SCALE 1:100
 DATE 20.7.04.

DEPARTMENTS OF THE
 ENVIRONMENTAL HEALTH
 PLAN No. 5
 File No. APP/XS210/A/80/45928
 Date 11/2 MAR 1985

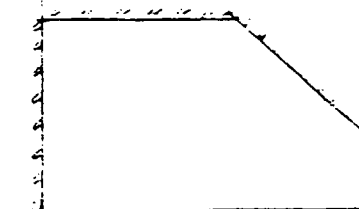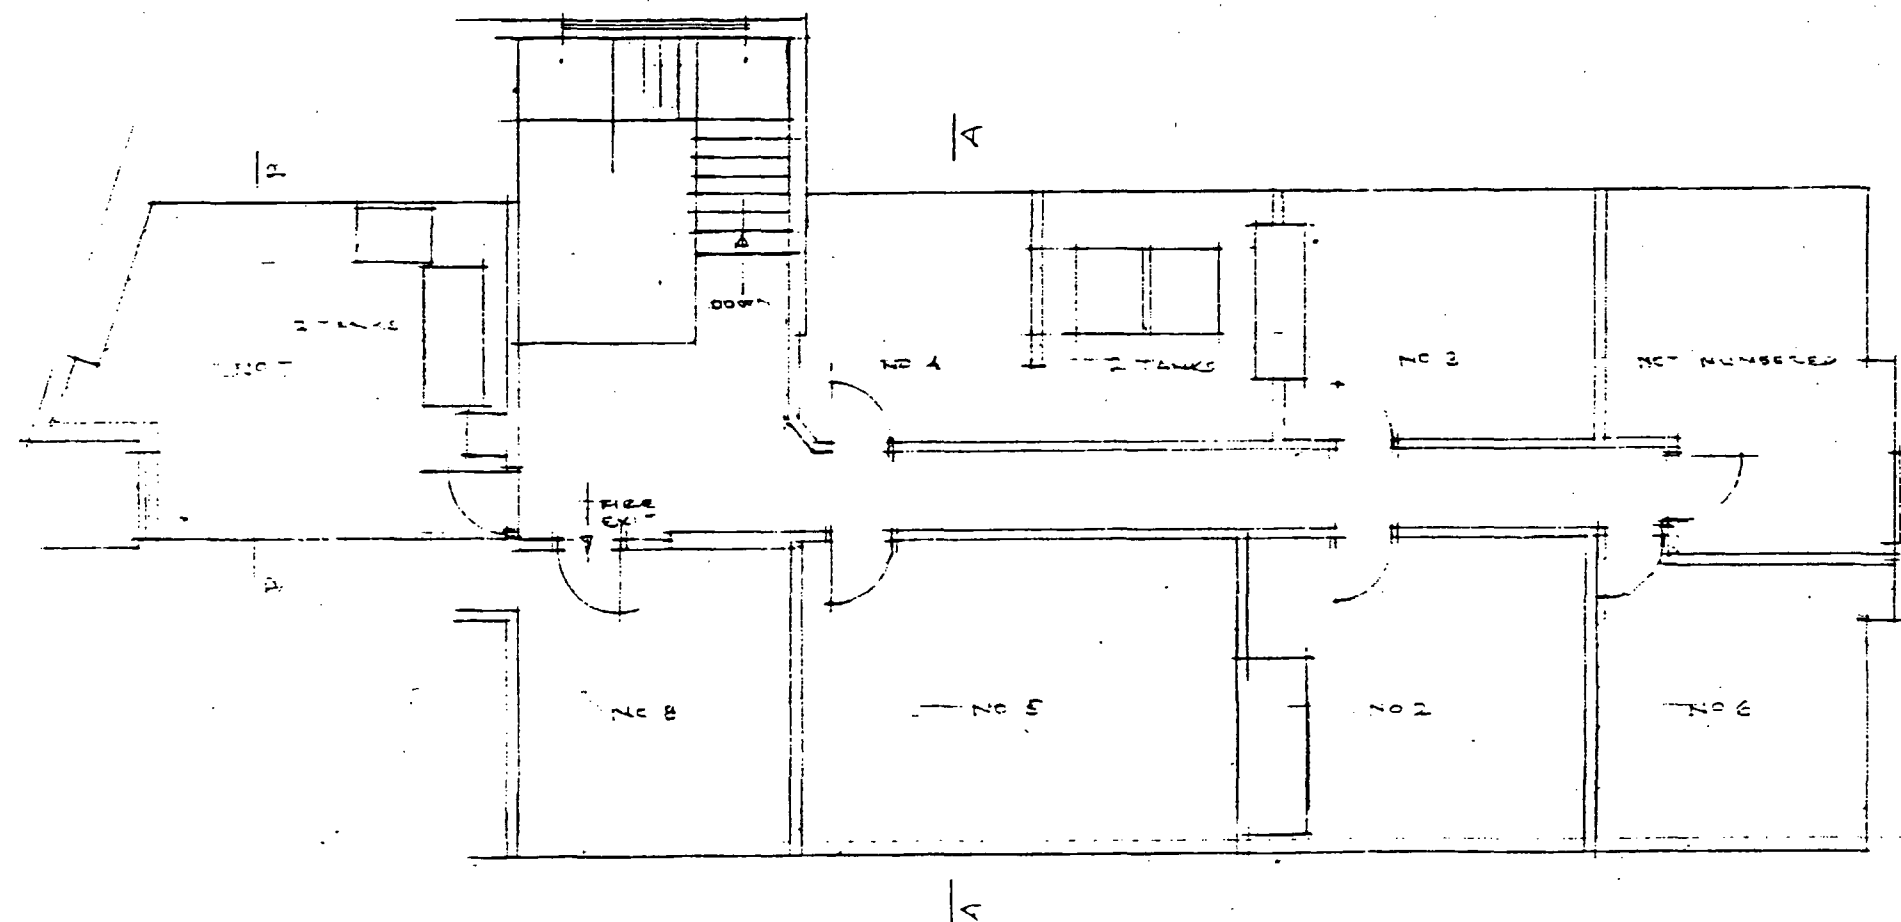

SECTION B-B

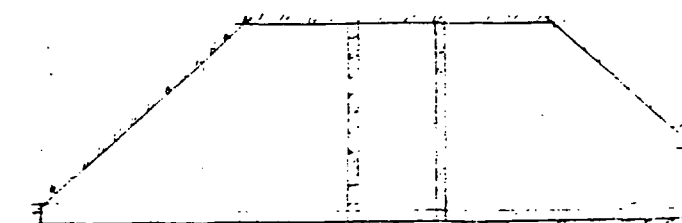

SECTION A-A

SCALE 1/8" TO 10"
 0 1 2 3 4 5 10 15 20 FEET

GOLDHURST MANSIONS, 13 GOLDHURST TERRACE NW6. PLAN OF ATTIC ROOMS