




SECOND FLOOR PLAN

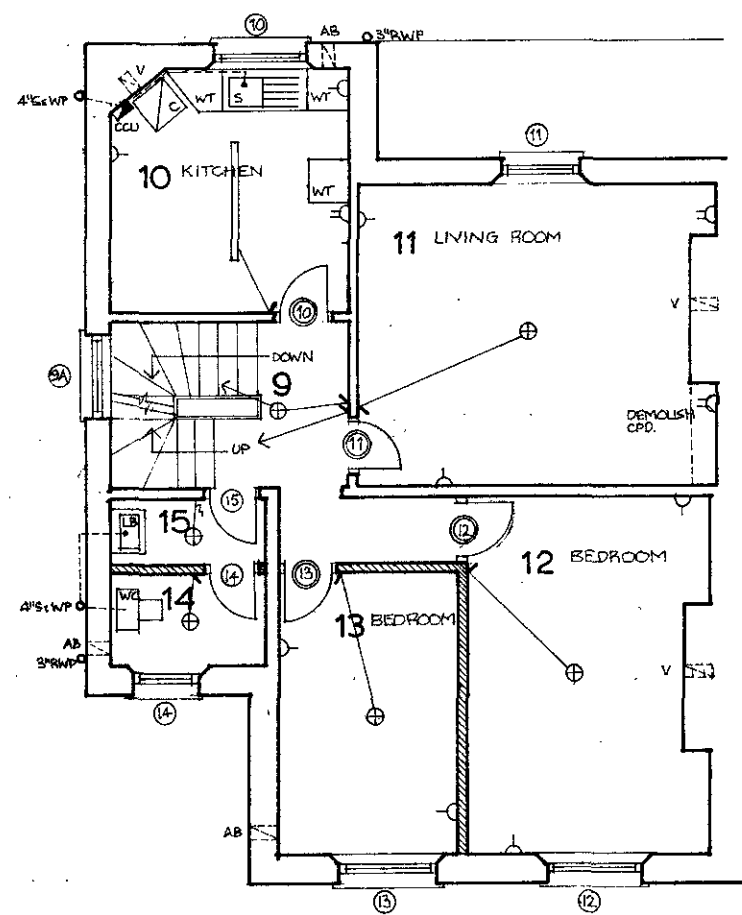

FIRST FLOOR PLAN

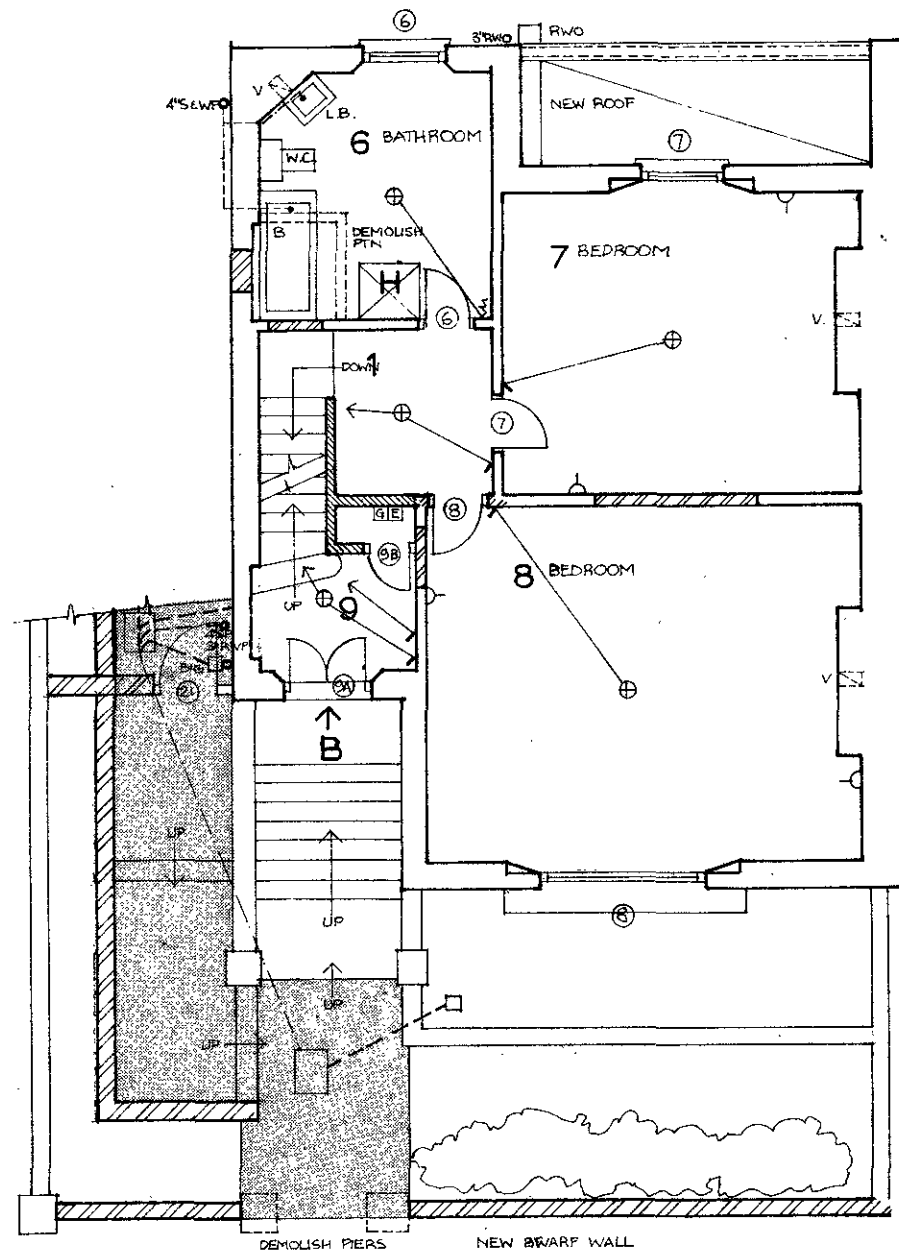

GROUND FLOOR PLAN

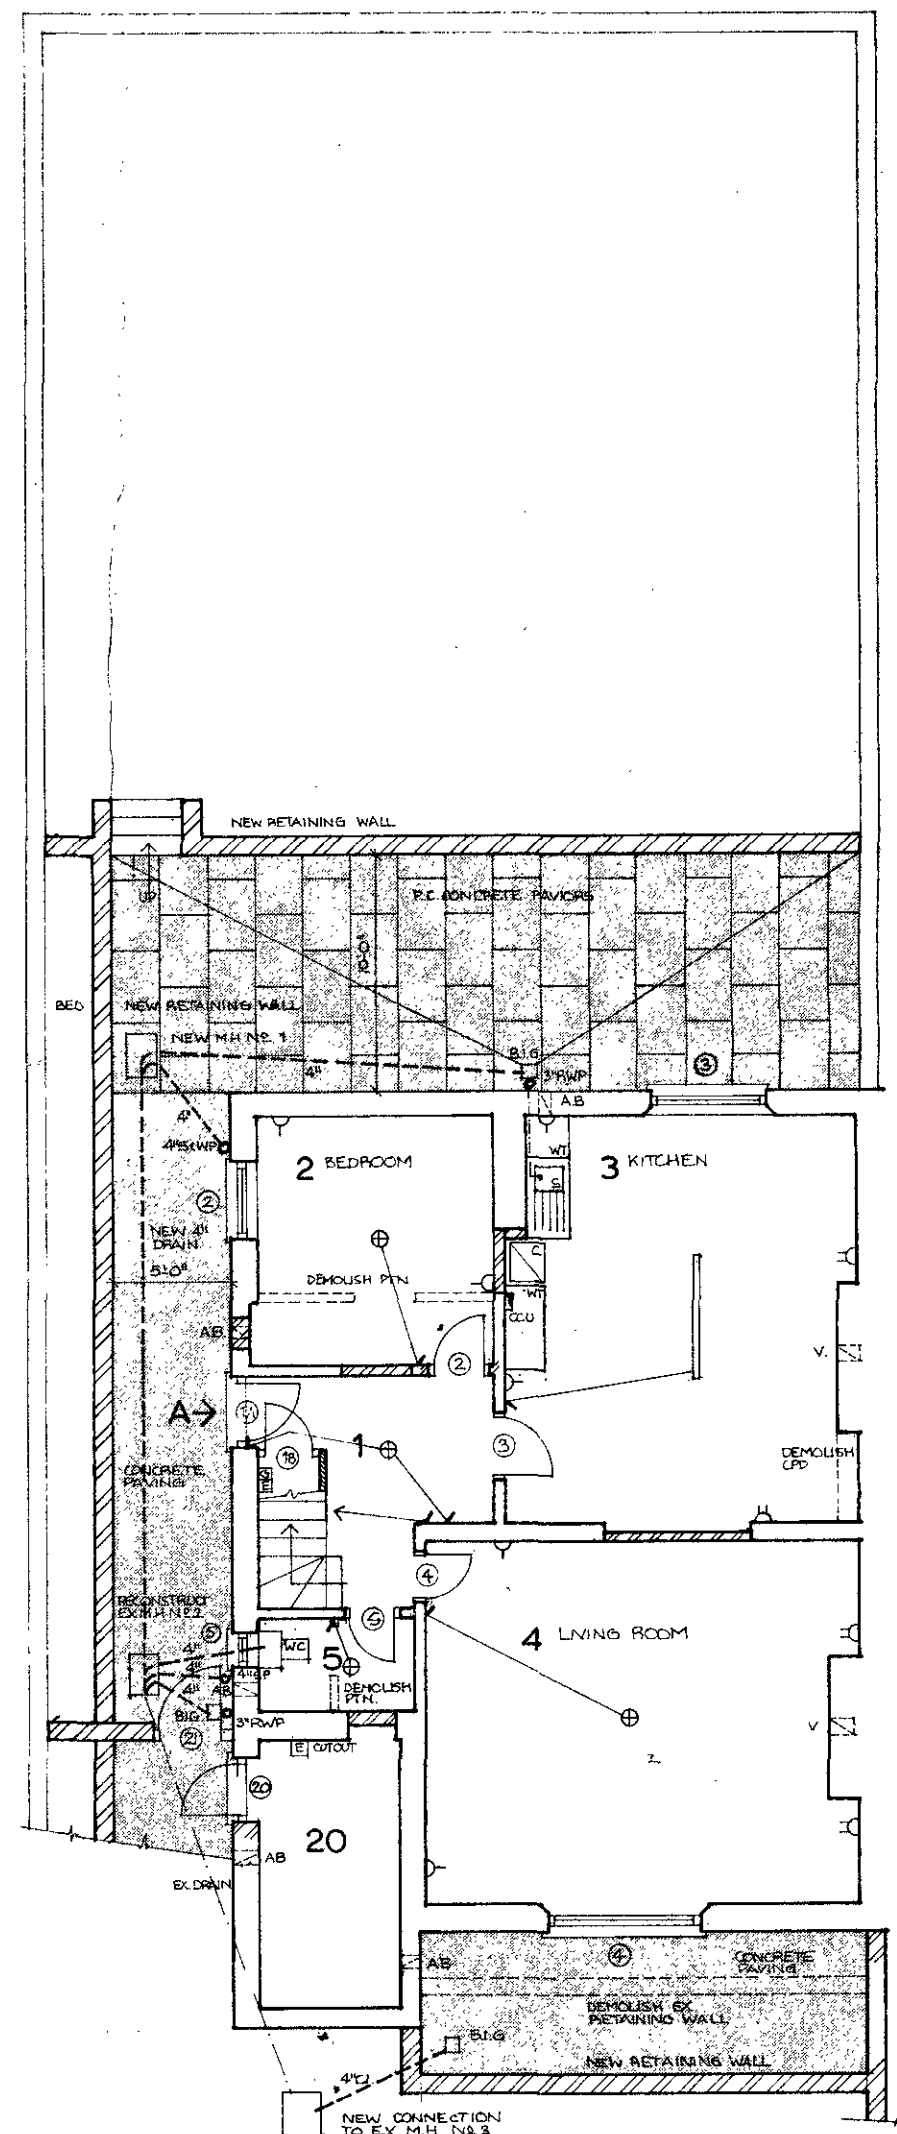

LOWER GROUND FLOOR PLAN

Drawing Number

Rev Date Drawn

Notes

Life	Year
D.B.A	MOH
MH&LG	TP
HM	Bldg Acts

ACCOMODATION
 'A' - 3 bedroom maisonette
 'B' - 4 bedroom maisonette

Castle Park Dean Hook
 29 Sackville Street London W1 Regent 2245

for

BOROUGH OF CAMDEN

S A G Cook ARIBA
 Borough Architect
 Town Hall High Holborn WC1
 Telephone HOLborn 3411 ext

Job
 21 BARTHOLOMEW ROAD N.W.3.

Drawing Title

31P/G12/16/12/582

Scale 8" to 1" Drawing Number
 210/1

Date 6.11.67. Drawn 4/16/392