



SECOND FLOOR PLAN

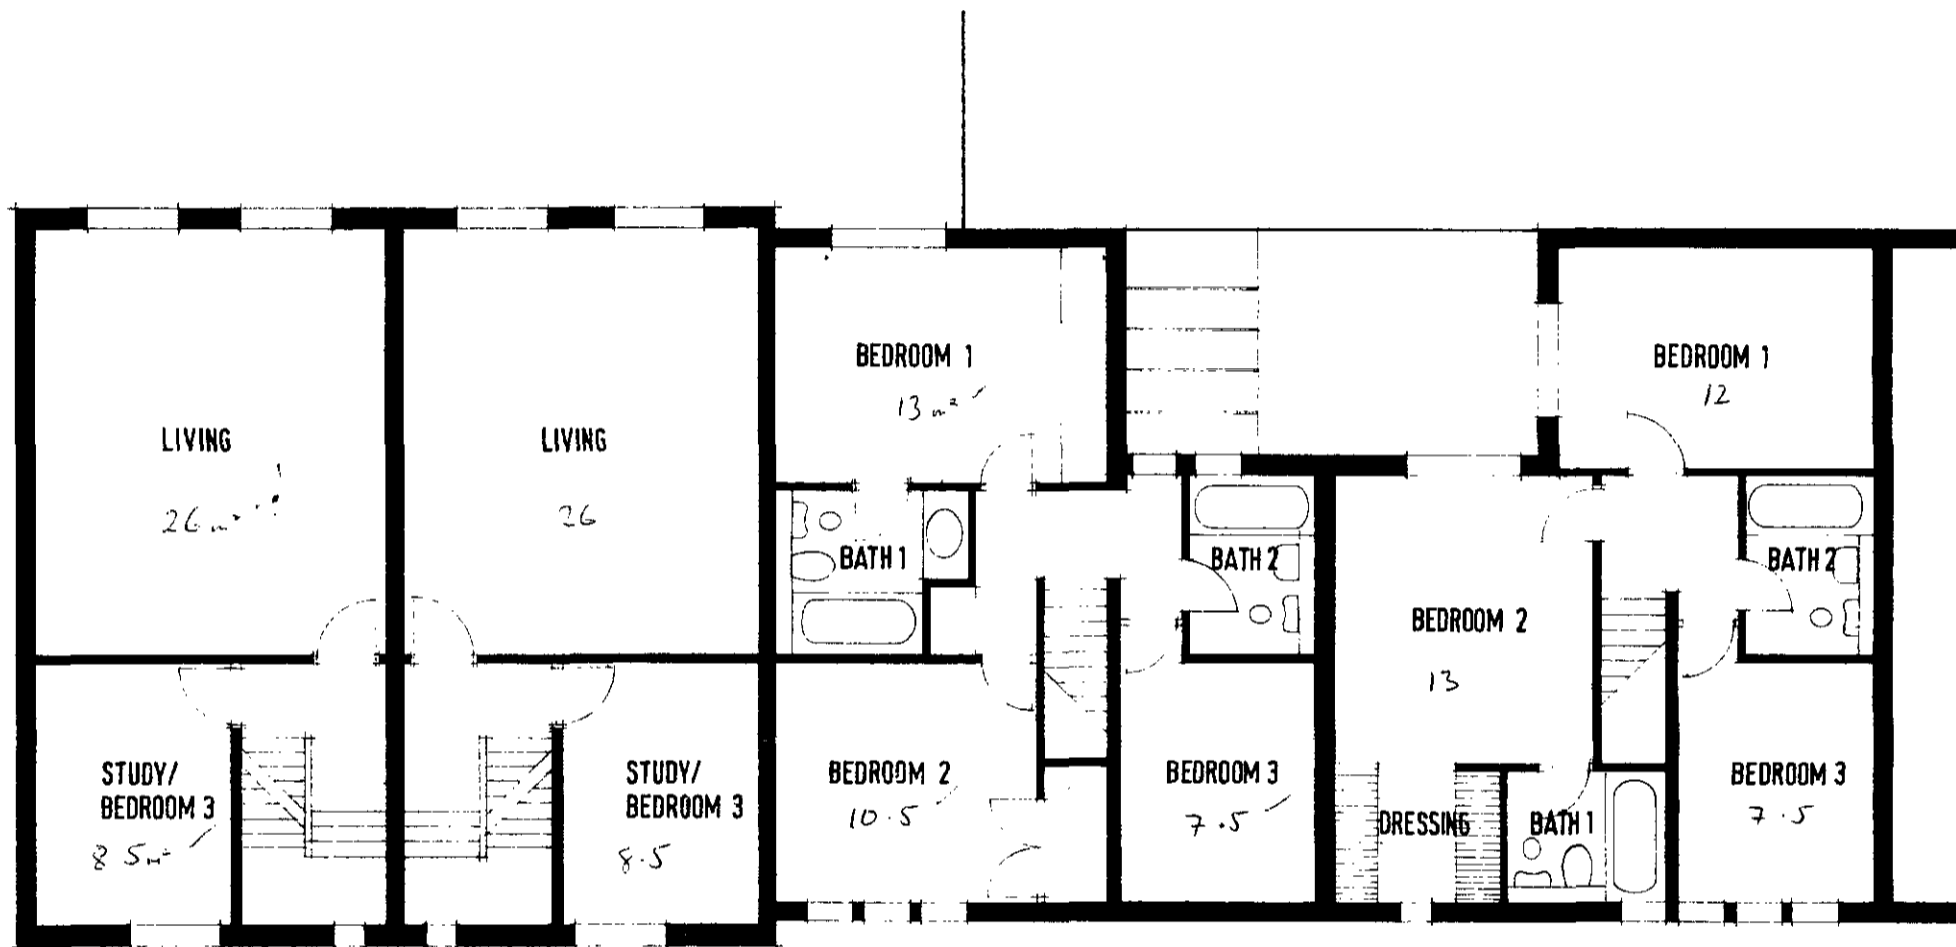

FIRST FLOOR PLAN

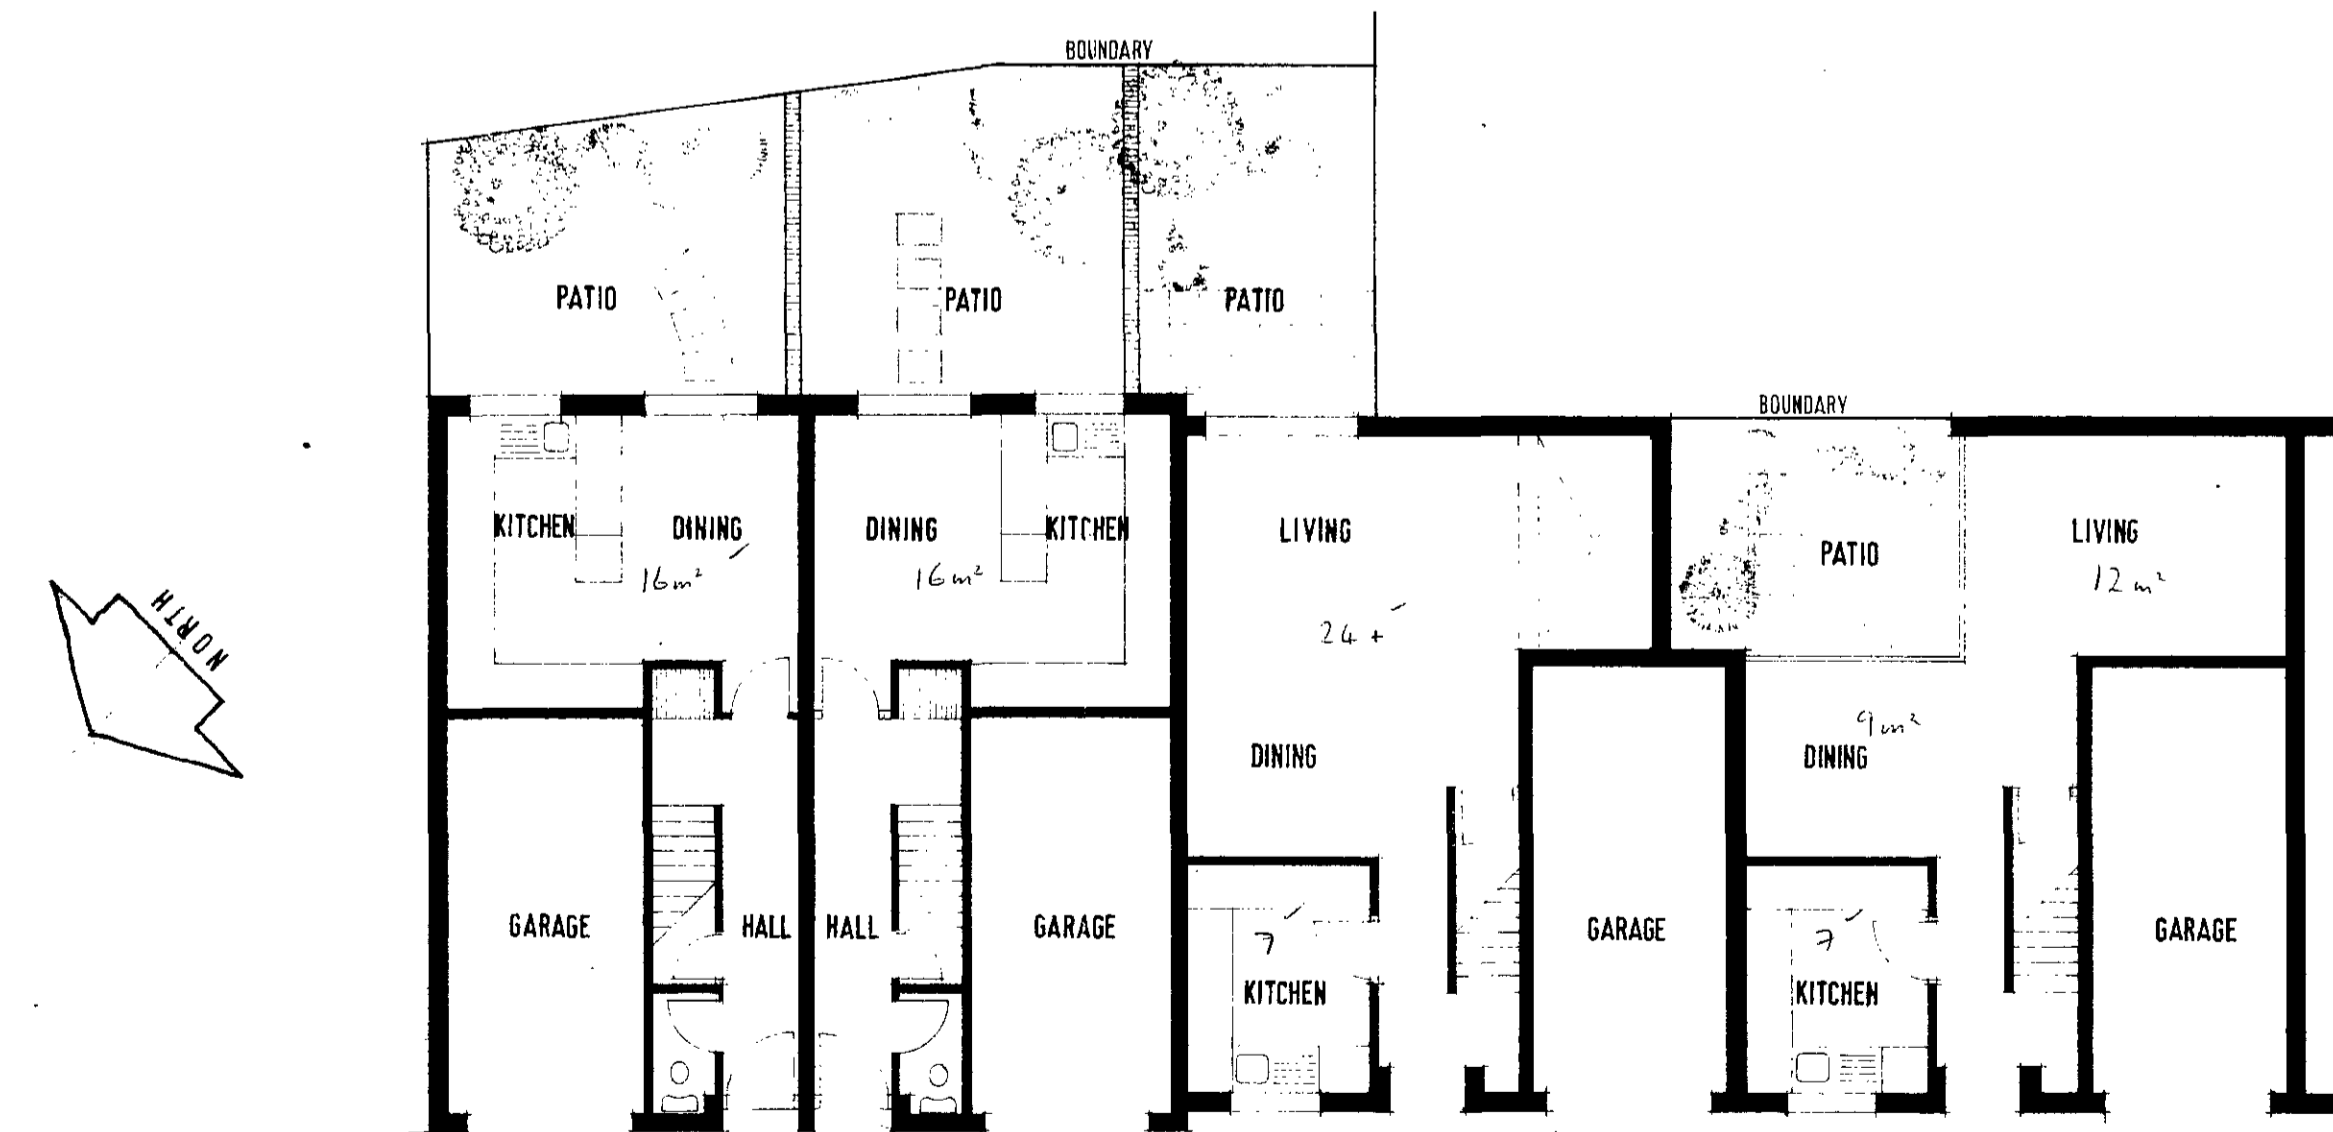

GROUND FLOOR PLAN


4p/5r

4p/5r

BELSIZE LANE


5p/4r

5p/5r

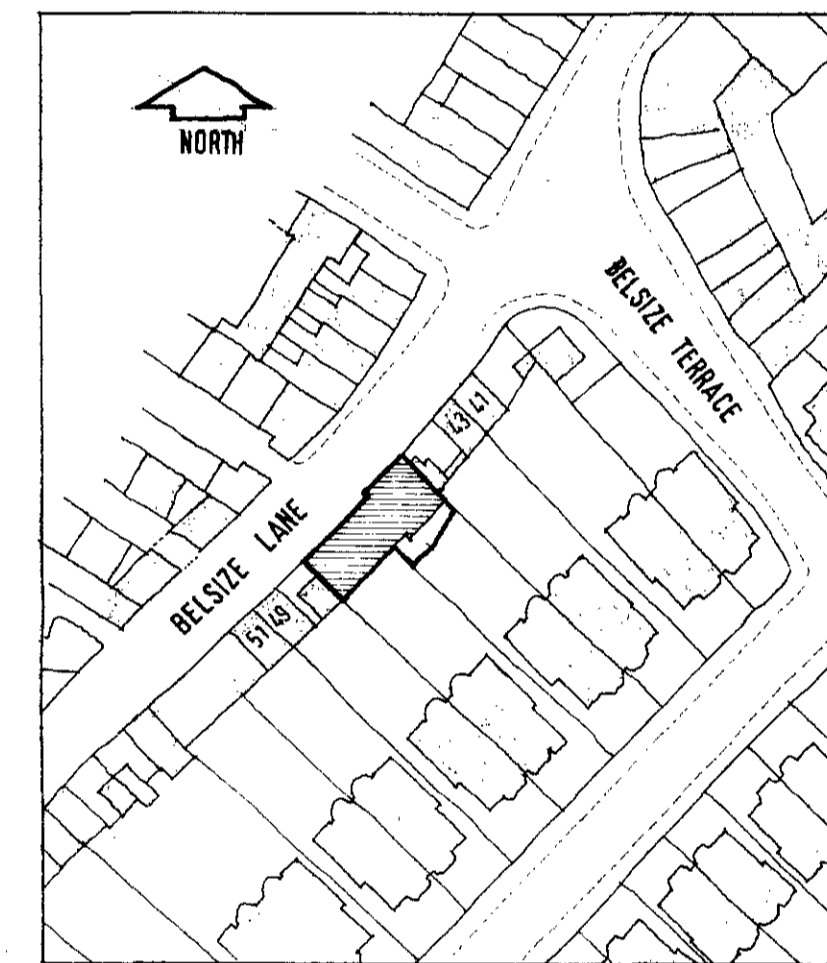

LOCATION PLAN

1/1250

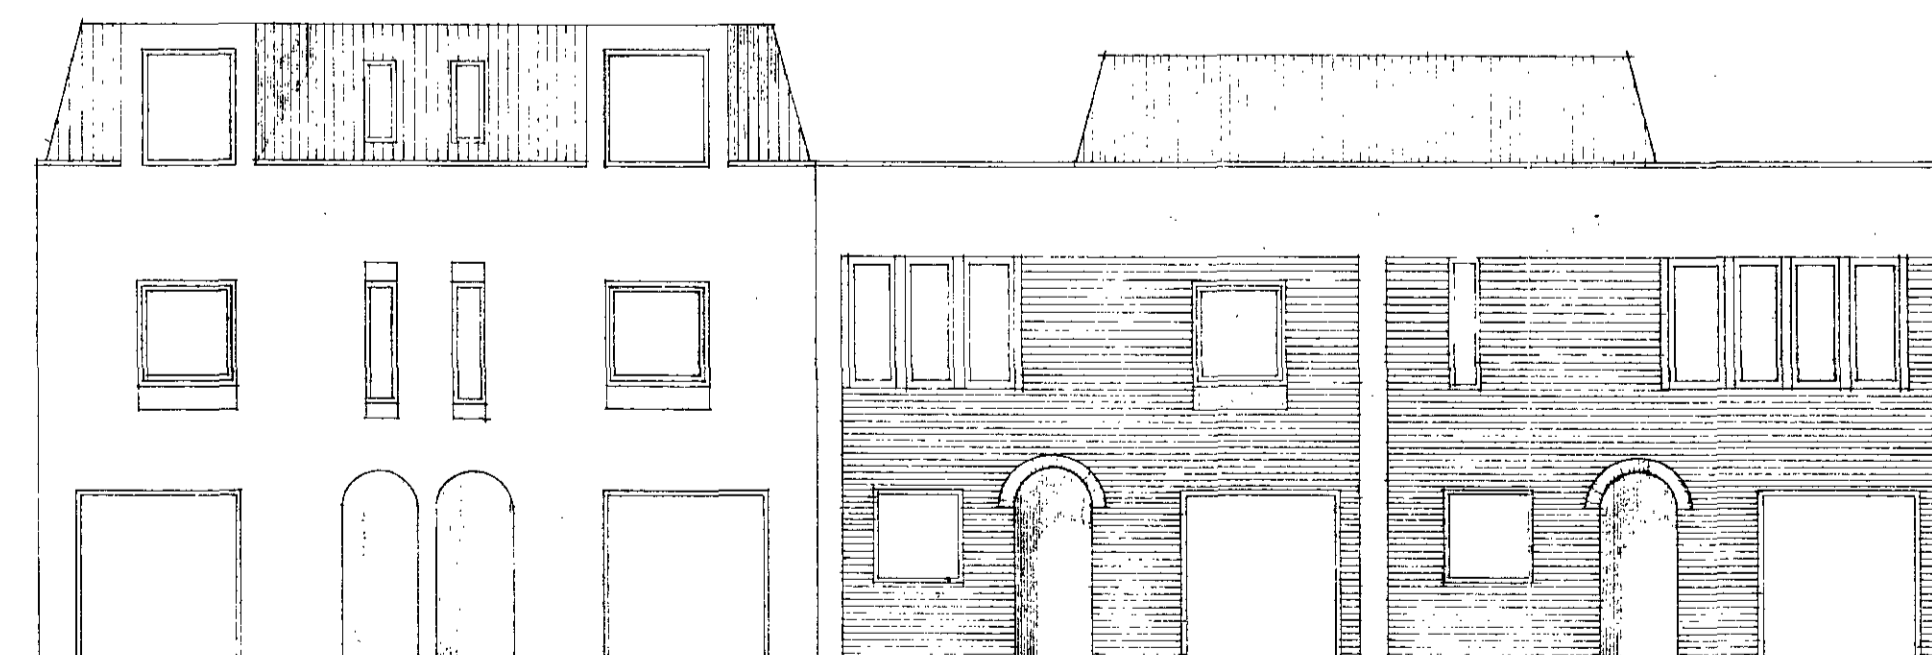

ELEVATION

LONDON BOROUGH OF CAMDEN
TOWN AND COUNTRY PLANNING ACTS
11 DEC 1979
PLANS NOT APPROVED
ON BEHALF OF THE COUNCIL

CTP/G7/H/F/28903

JOB TITLE PROPOSED DEVELOPMENT AT
45-47, BELSIZE LANE, NW3.
Client
Sheet title PLANS AND ELEVATIONS

No.	REVISIONS
	Contractors to check all dimensions on site

Drawn by BAO

Date JULY 79
Scale 1:100

349
1