


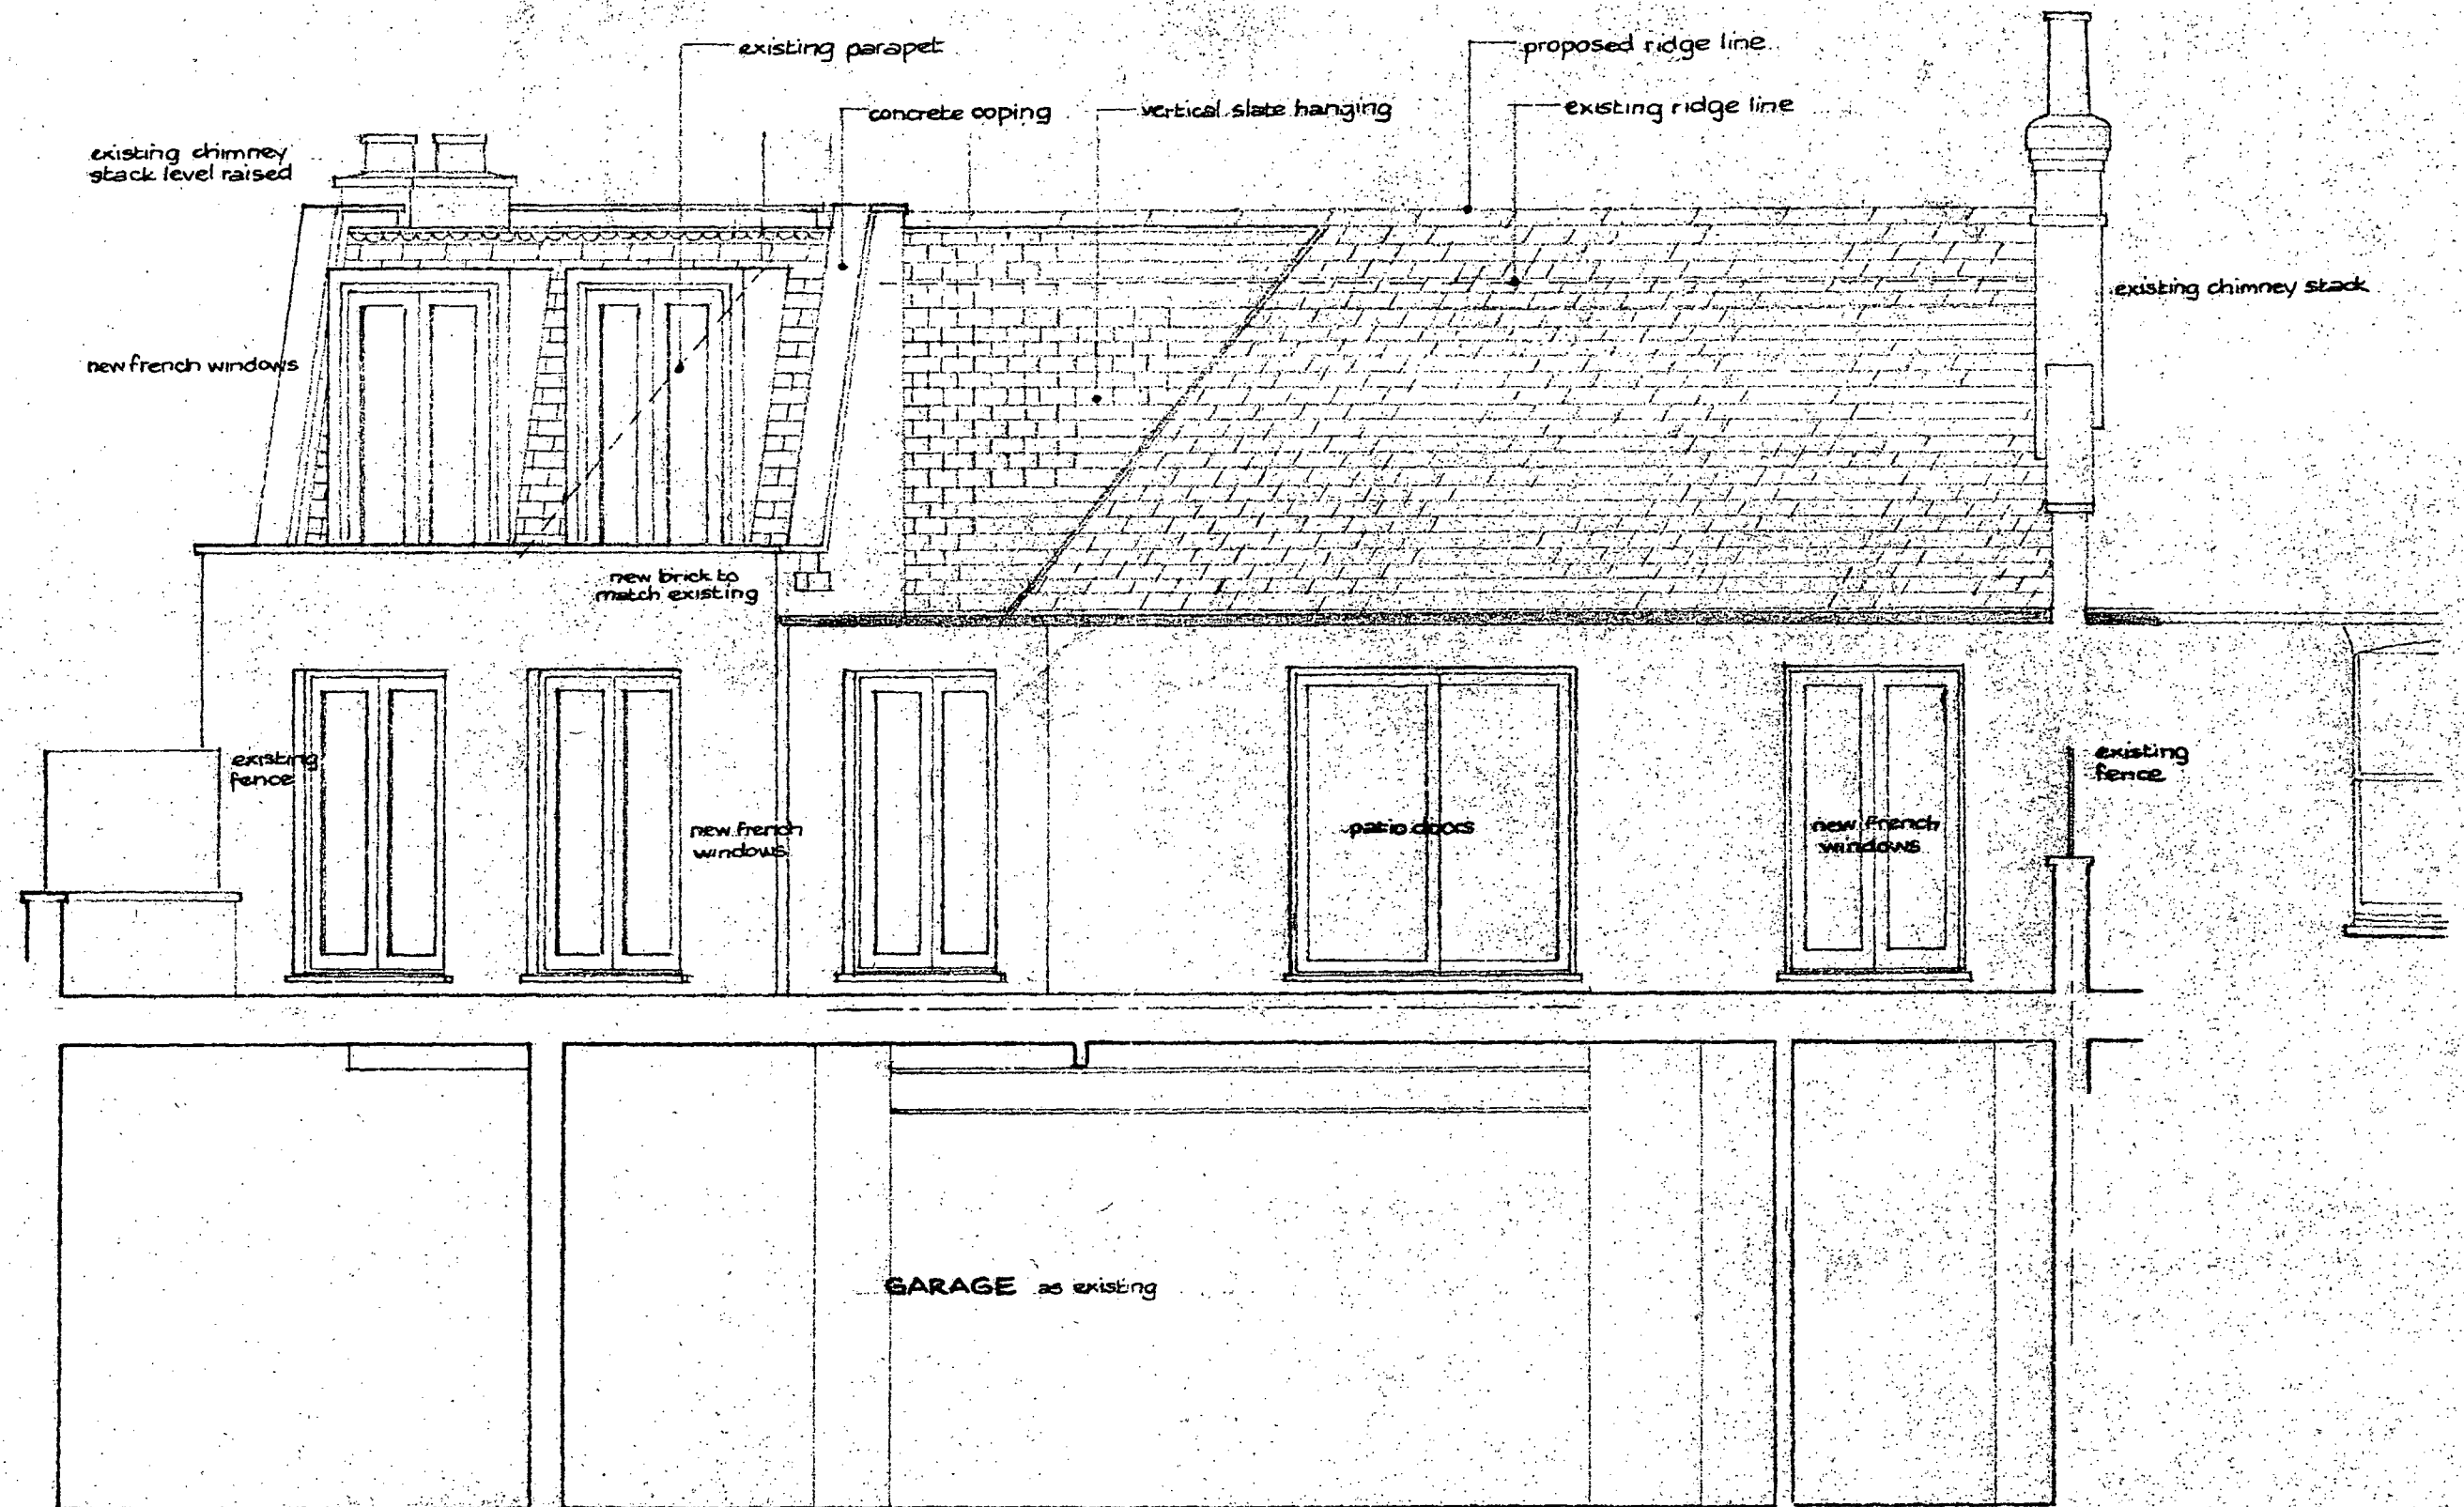

CTP/G7/8 /30 / ³⁴⁰⁷² ~~33725~~ (R1)

J. and P. BADHAM
Chartered Architects
23 Onslow Gardens
London N,10 01-683 2500

13 DALEHAM MEWS London NW3
Proposed Rear Elevation 1:48
9 July 1982
Drawing No NV-13-116

LONDON BOROUGH OF CAMDEN
TOWN AND COUNTRY PLANNING ACTS
23 SEP 1982
PLANS ~~APPROVED~~ NOT APPROVED
ON BEHALF OF THE COUNCIL



LONDON BOROUGH OF CAMDEN
TOWN AND COUNTRY PLANNING ACTS

23 SEP 1982

PLANS ~~APPROVED~~ NOT APPROVED
ON BEHALF OF THE COUNCIL

CTP/G7/8 / 30 / ³⁴⁰⁷²~~33725~~ (R1)

J. and P. BADHAM

Chartered Architects

13 Onslow Gardens

London N.10 01-883 2500

13 DALEHAM MEWS London NW3

Proposed Front Elevation 1:48

9 July 1982

Drawing No. NY.13.13



1

2

Flat roof

slate roof

BEDROOM 3

LONDON BOROUGH OF CAMDEN
TOWN AND COUNTRY PLANNING ACTS

23 SEP 1982

~~APPROVED~~
PLANS NOT APPROVED
ON BEHALF OF THE COUNCIL

new ridge line

existing ridge line

BATHROOM

bath

vanity basin

cupbd

cupbd

cupbd

lav basin

WC

bidet

down
13 risers

slate roof

new dormer window

CTP/g7/8 130/34072/33725(R1)

J. and P. BADHAM

Chartered Architects

23 Onslow Gardens


London N.10 01-852 2500

13 DALEHAM MEWS London NW3

Proposed 2nd Floor Plan 1:48

9 July 1982

Drawing No. NV. 13. 211

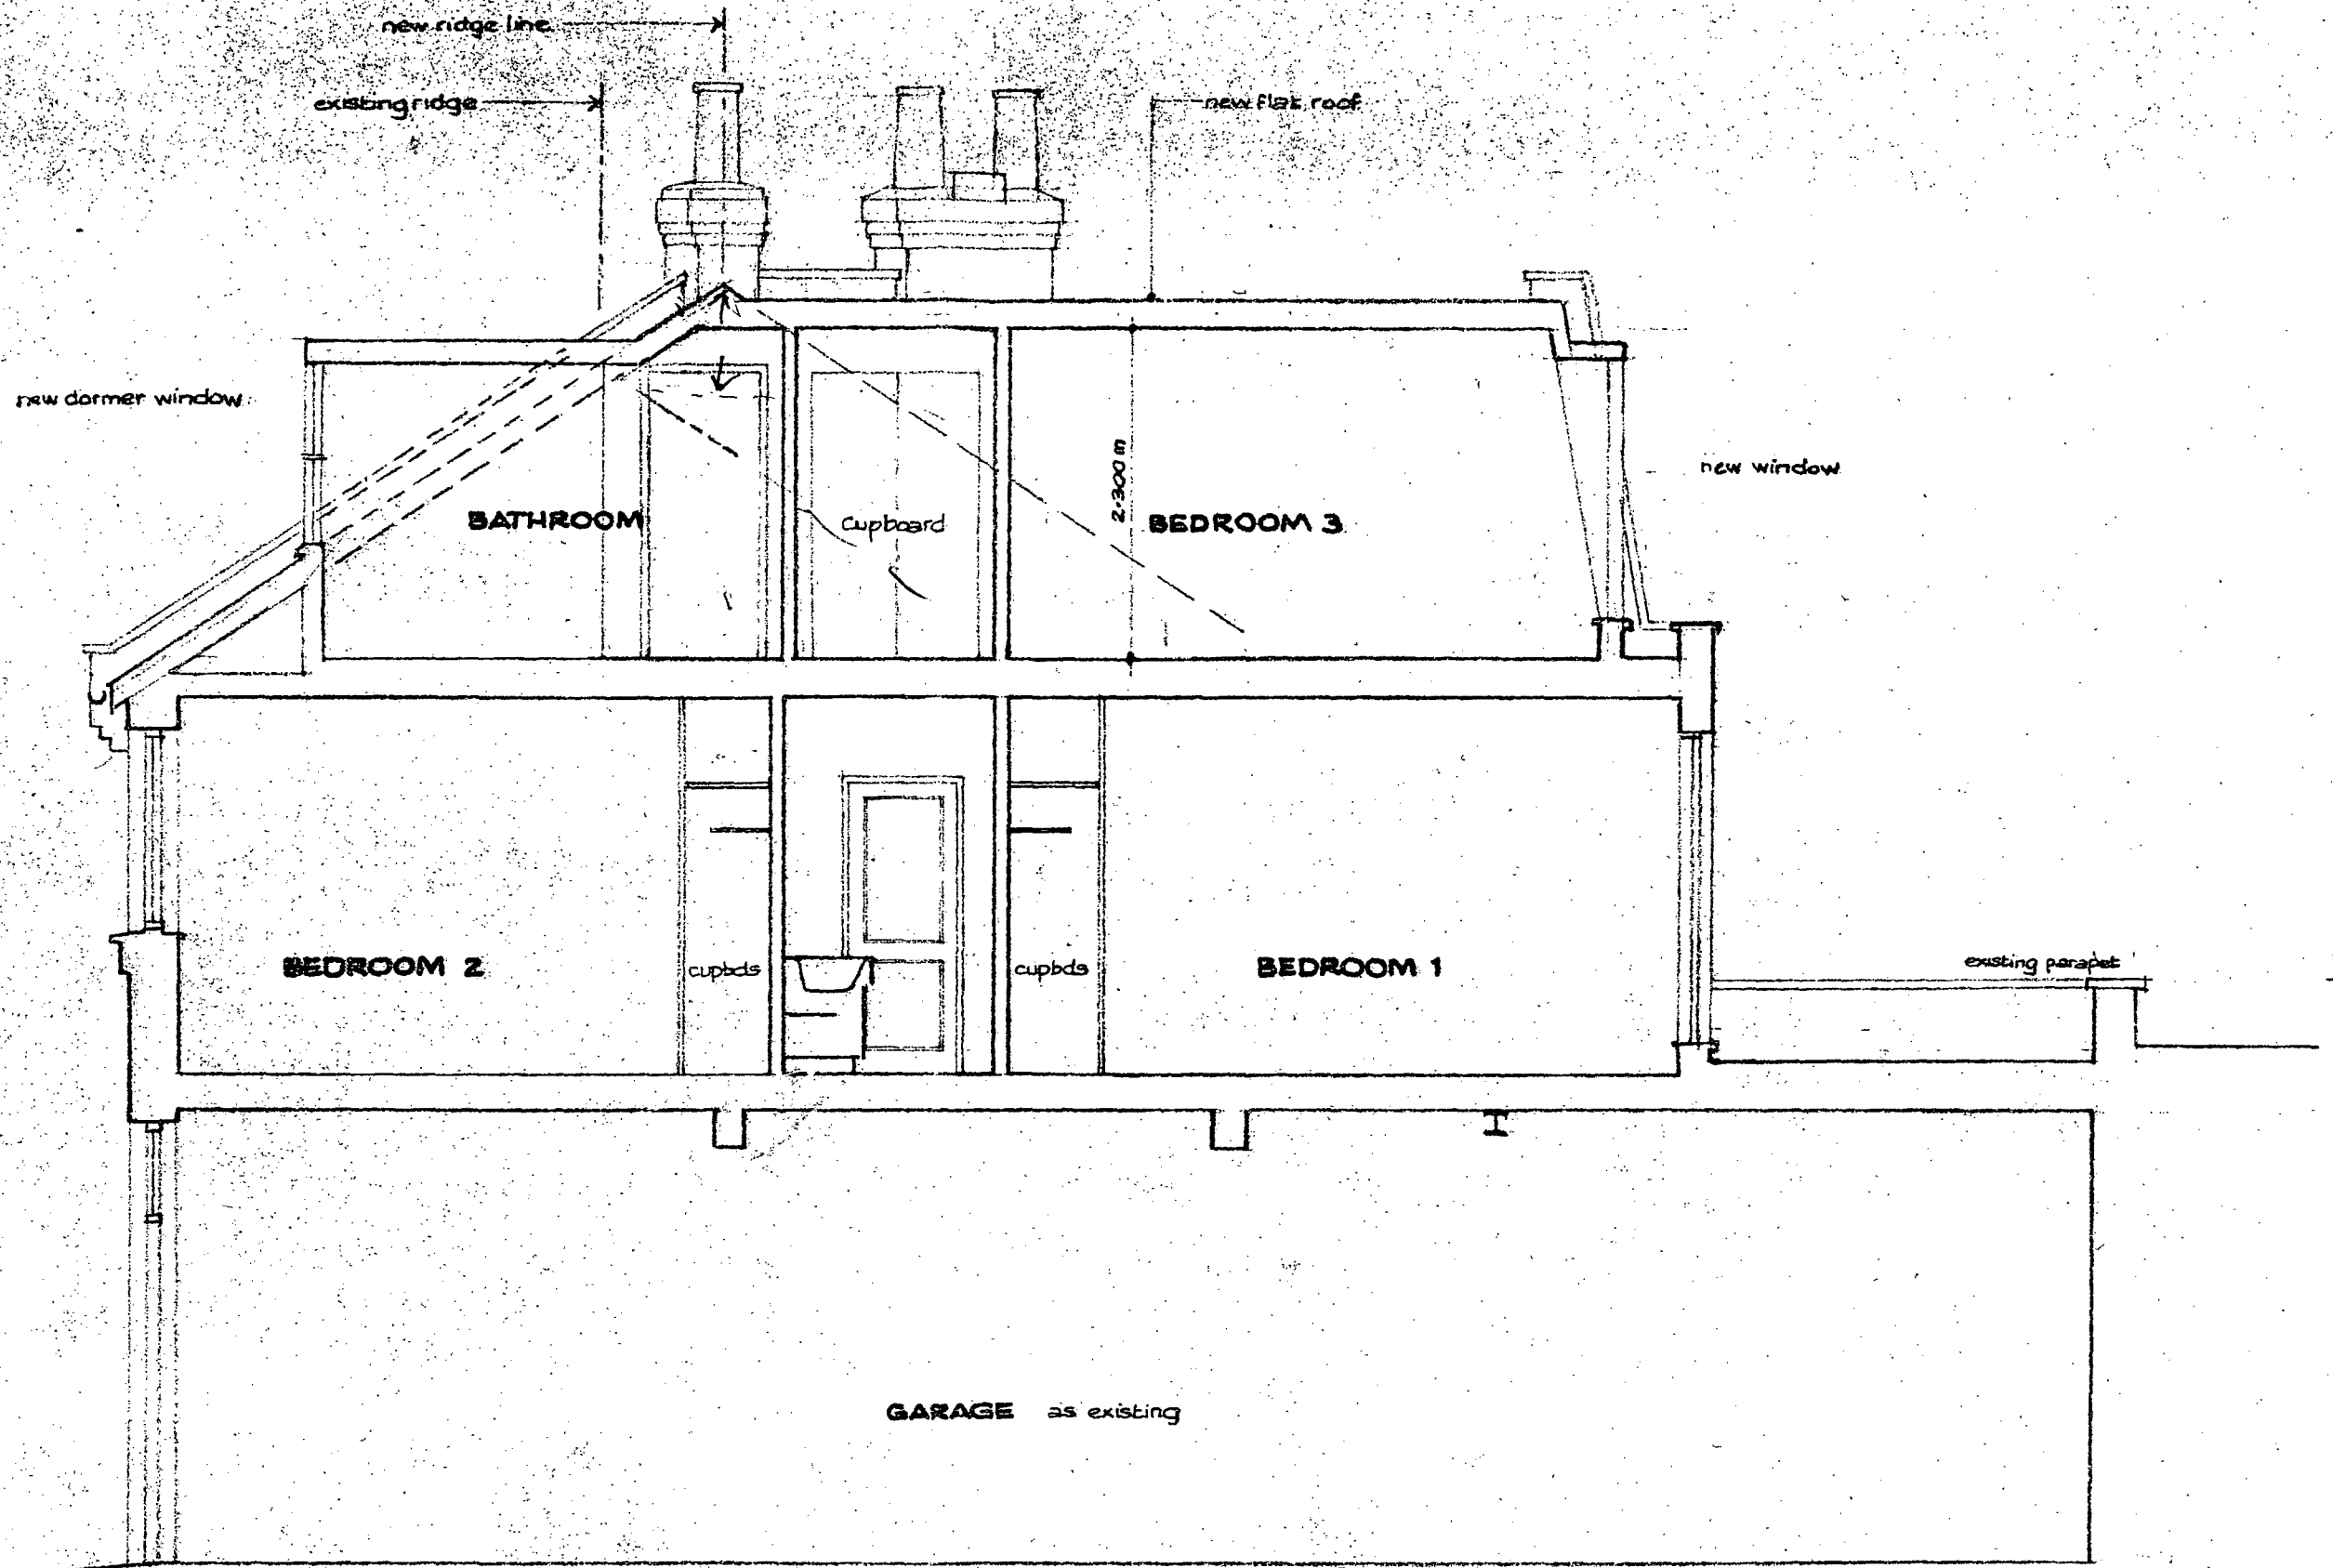


CTP/G7/8 /30/ ³⁴⁰⁷² ~~33725~~ (R1)

J. and P. BADHAM
Chartered Architects
23 Onslow Gardens
London N.10 01-083 2500

13 DALEHAM MEWS London NW3
Proposed Section B-B 1:48
9 July 1982
Drawing No. NV-13-214


LONDON BOROUGH OF CAMDEN
TOWN AND COUNTRY PLANNING ACTS
23 SEP 1982
PLANS ~~NOT APPROVED~~
ON B.HALF OF THE COUNCIL

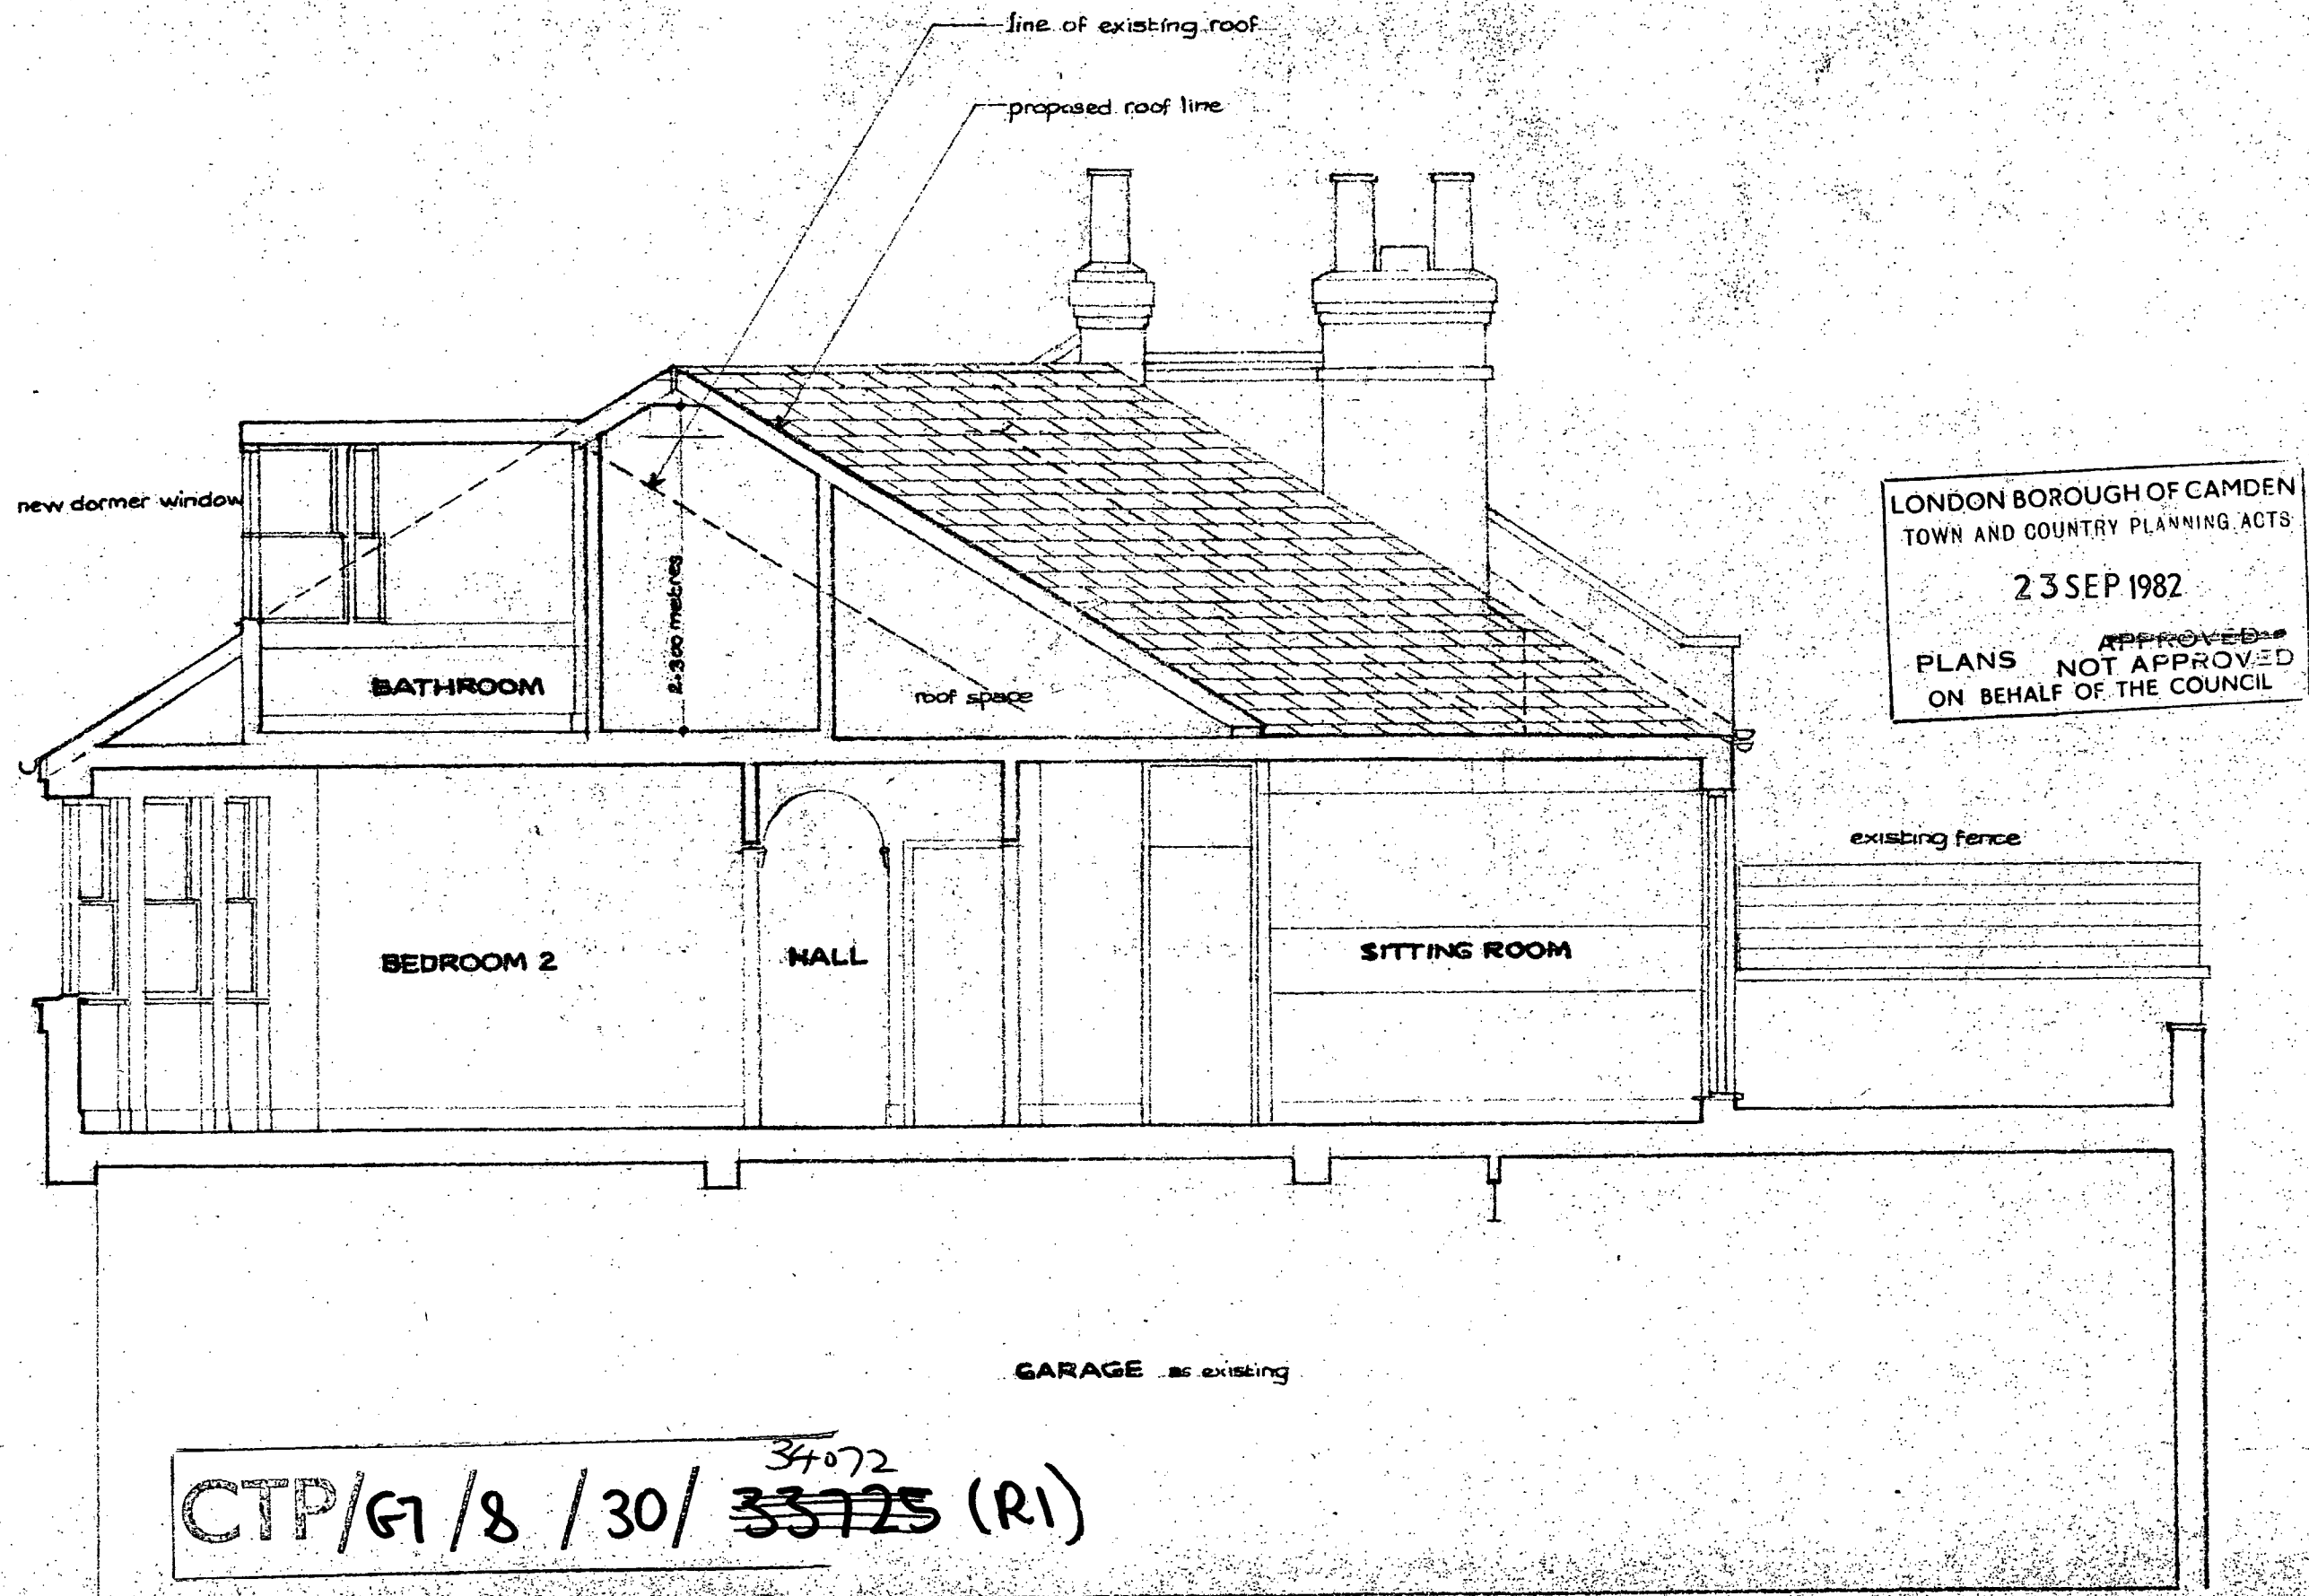

J. and P. BADHAM
Chartered Architects
23 Onslow Gardens
London W.10 01-883 2500

13 DALEHAM MEWS London NW3
Proposed Section C-C 1:48
9 July 1982
Drawing No. NY-13-215

H04
1504

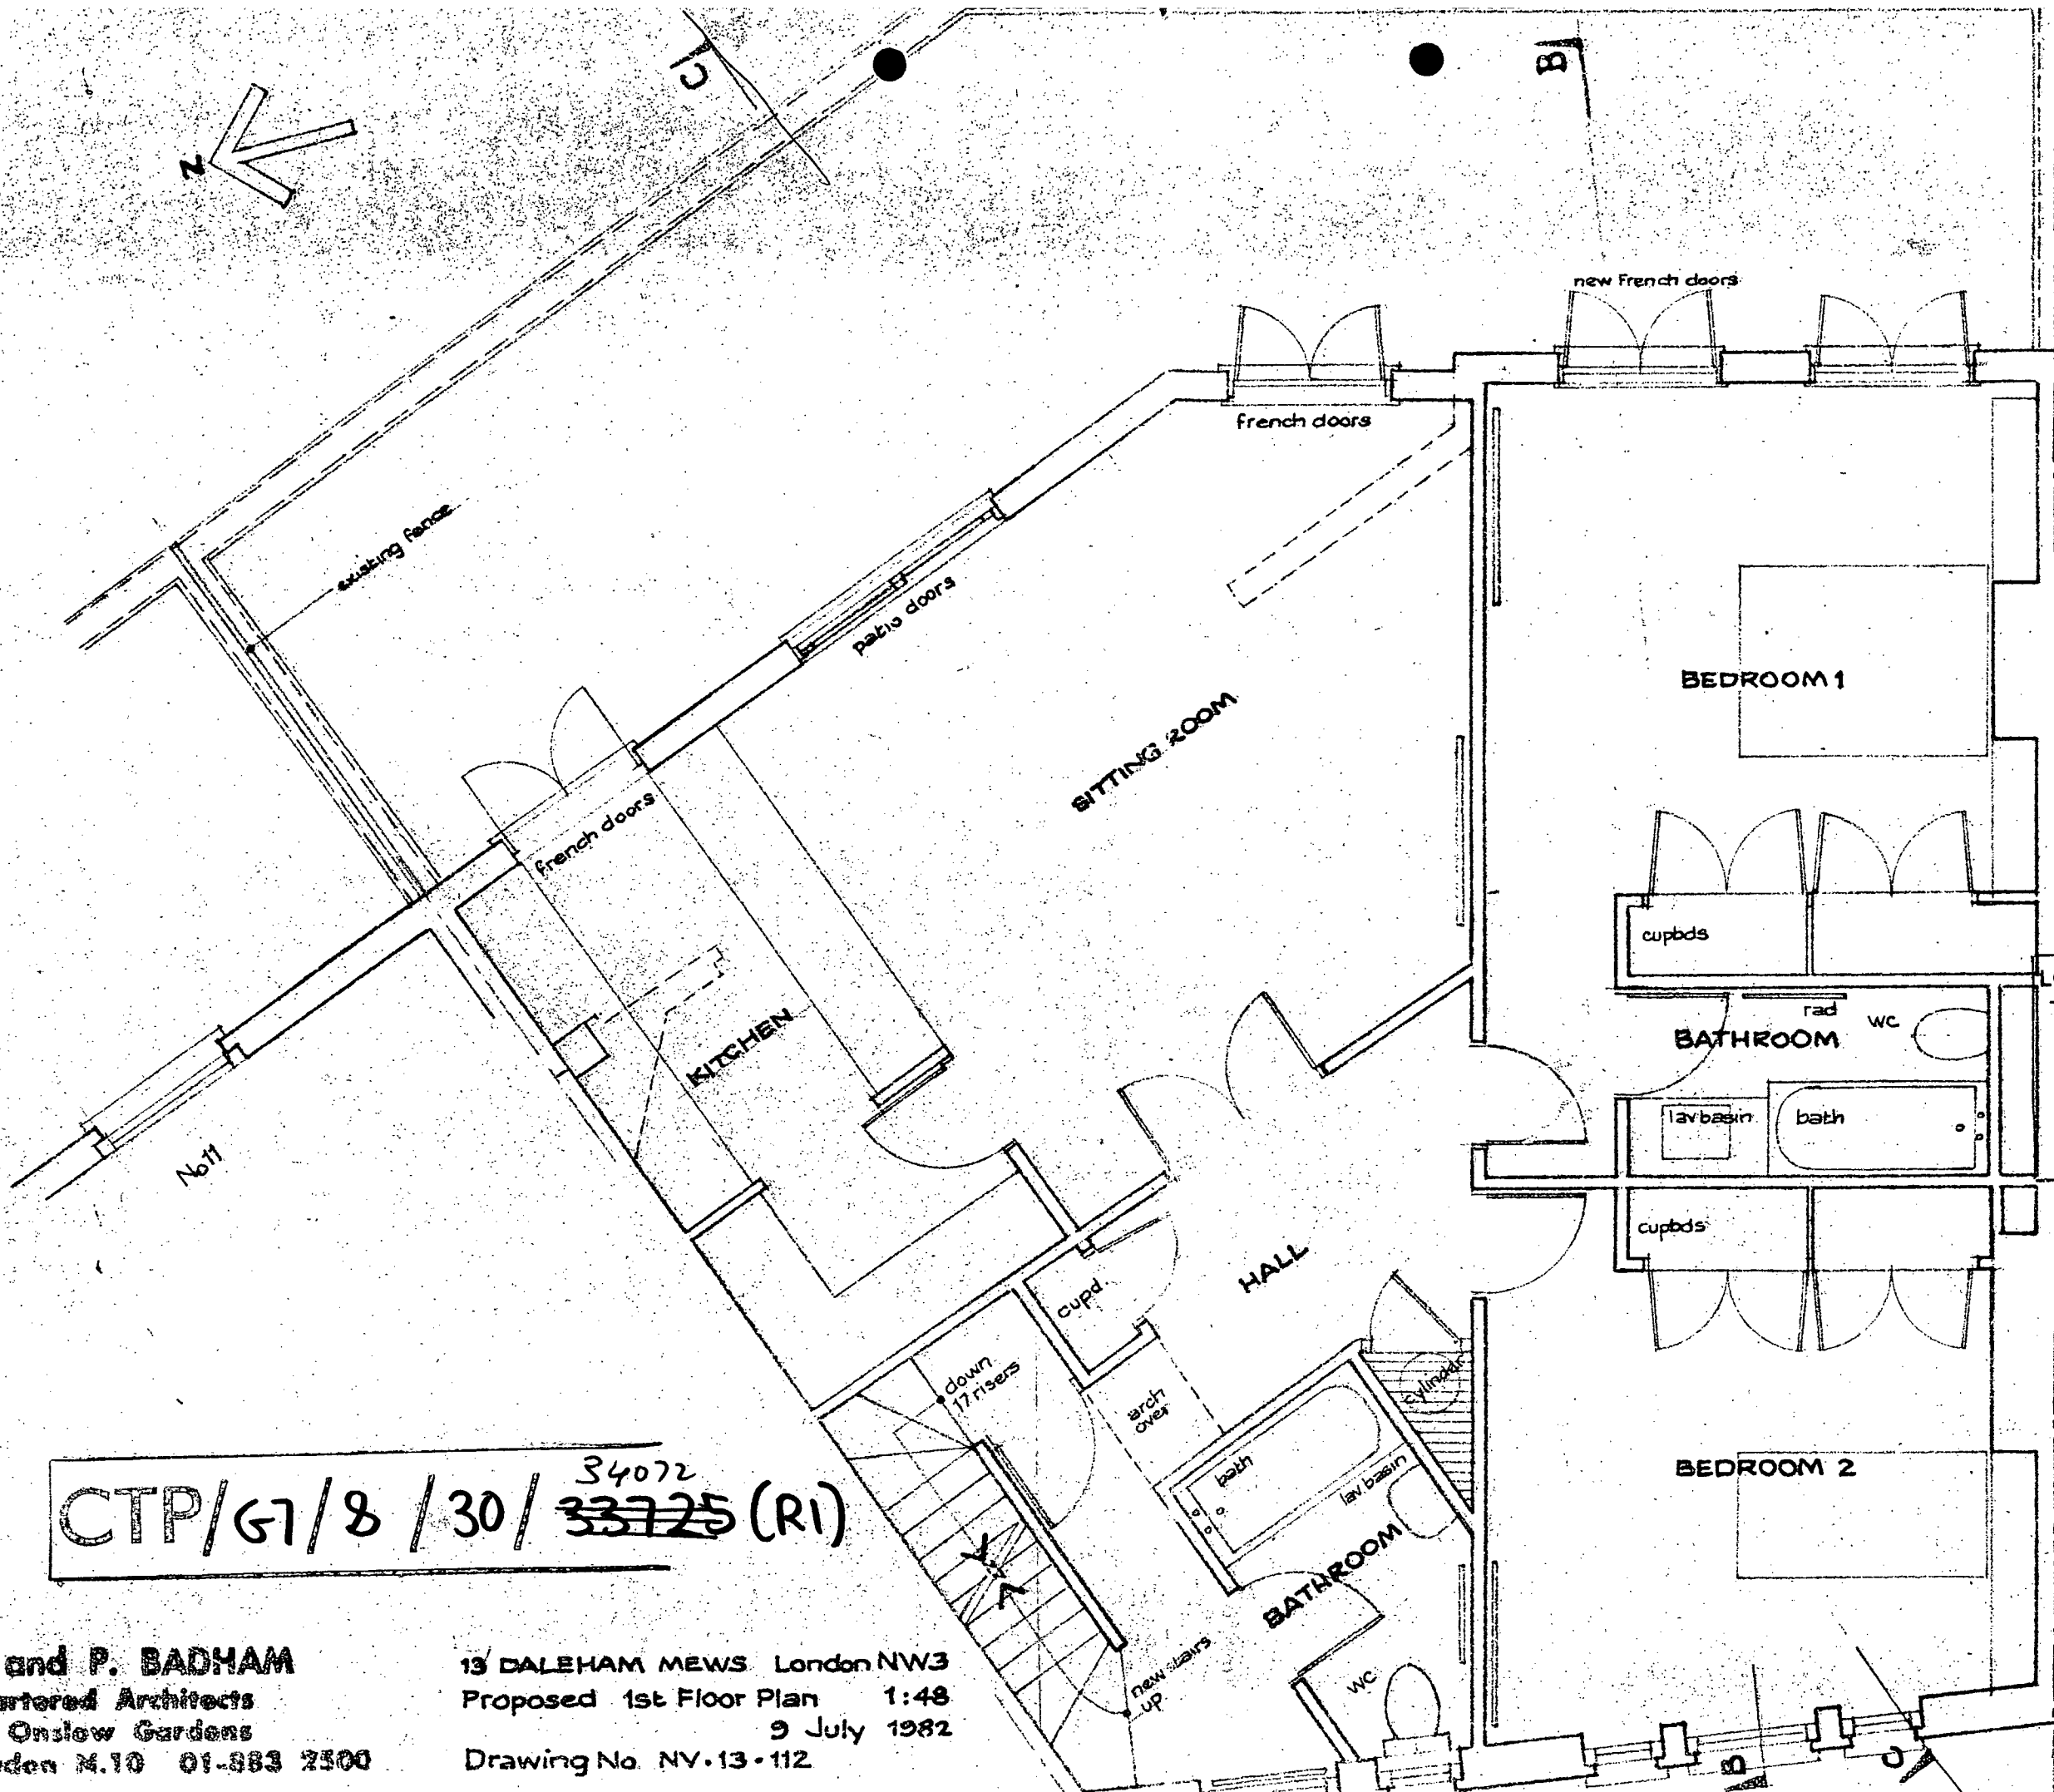


CTP/G7/8 / 30 / 34072
~~33725~~ (R1)

J. and P. BADHAM
Chartered Architects
23 Onslow Gardens
London N.10 01-883 2500

13 DALEHAM MEWS London NW3
Proposed 1st Floor Plan 1:48
9 July 1982
Drawing No. NY.13.112

LONDON BOROUGH OF CAMDEN
TOWN AND COUNCIL PLANNING ACTS
23 SEP 1982
PLANS ~~APPROVED~~ NOT APPROVED
ON BEHALF OF THE COUNCIL

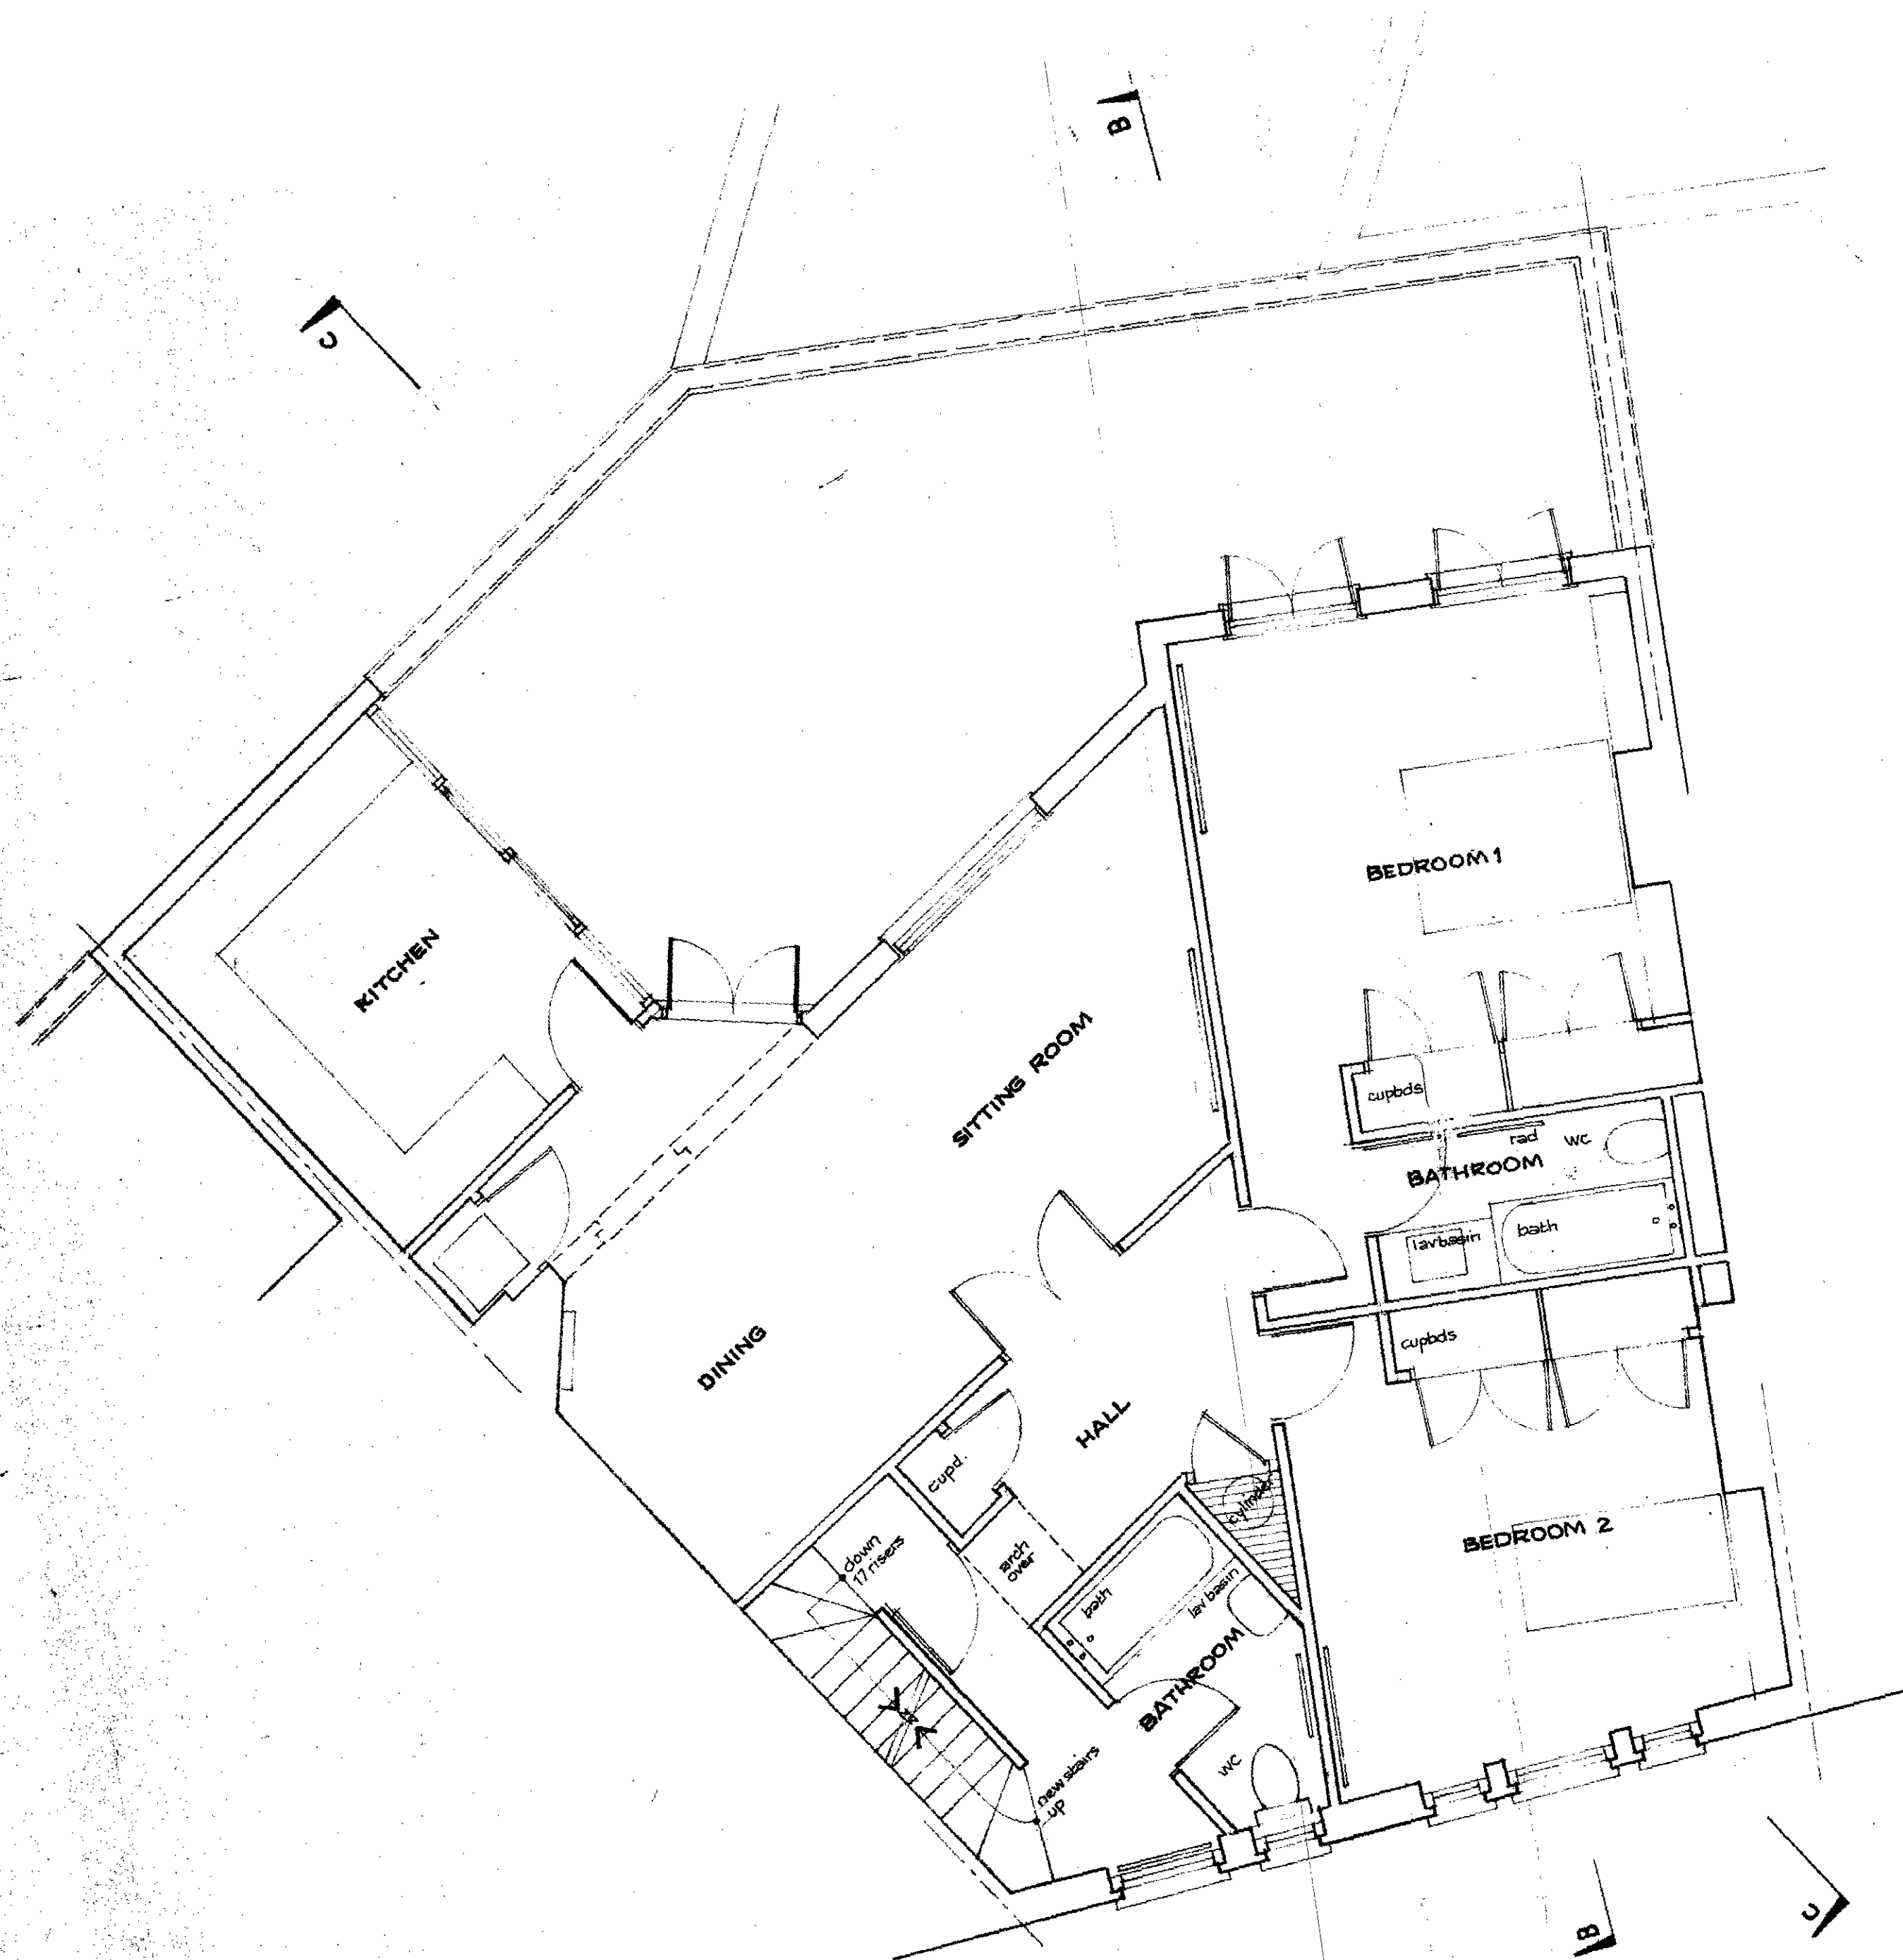


LONDON BOROUGH OF CAMDEN
TOWN AND COUNTRY PLANNING ACTS
23 SEP 1982
~~APPROVED~~
PLANS NOT APPROVED
ON BEHALF OF THE COUNCIL

CTP/57/8/30/34072.

13 DALEHAM MEWS London NW3
PROPOSED 1st Floor Plan 1:48
Drawing No NY.13.12

J. and P. BADHAM
Chartered Architects
23 Onslow Gardens
London N.10 01-883 2500

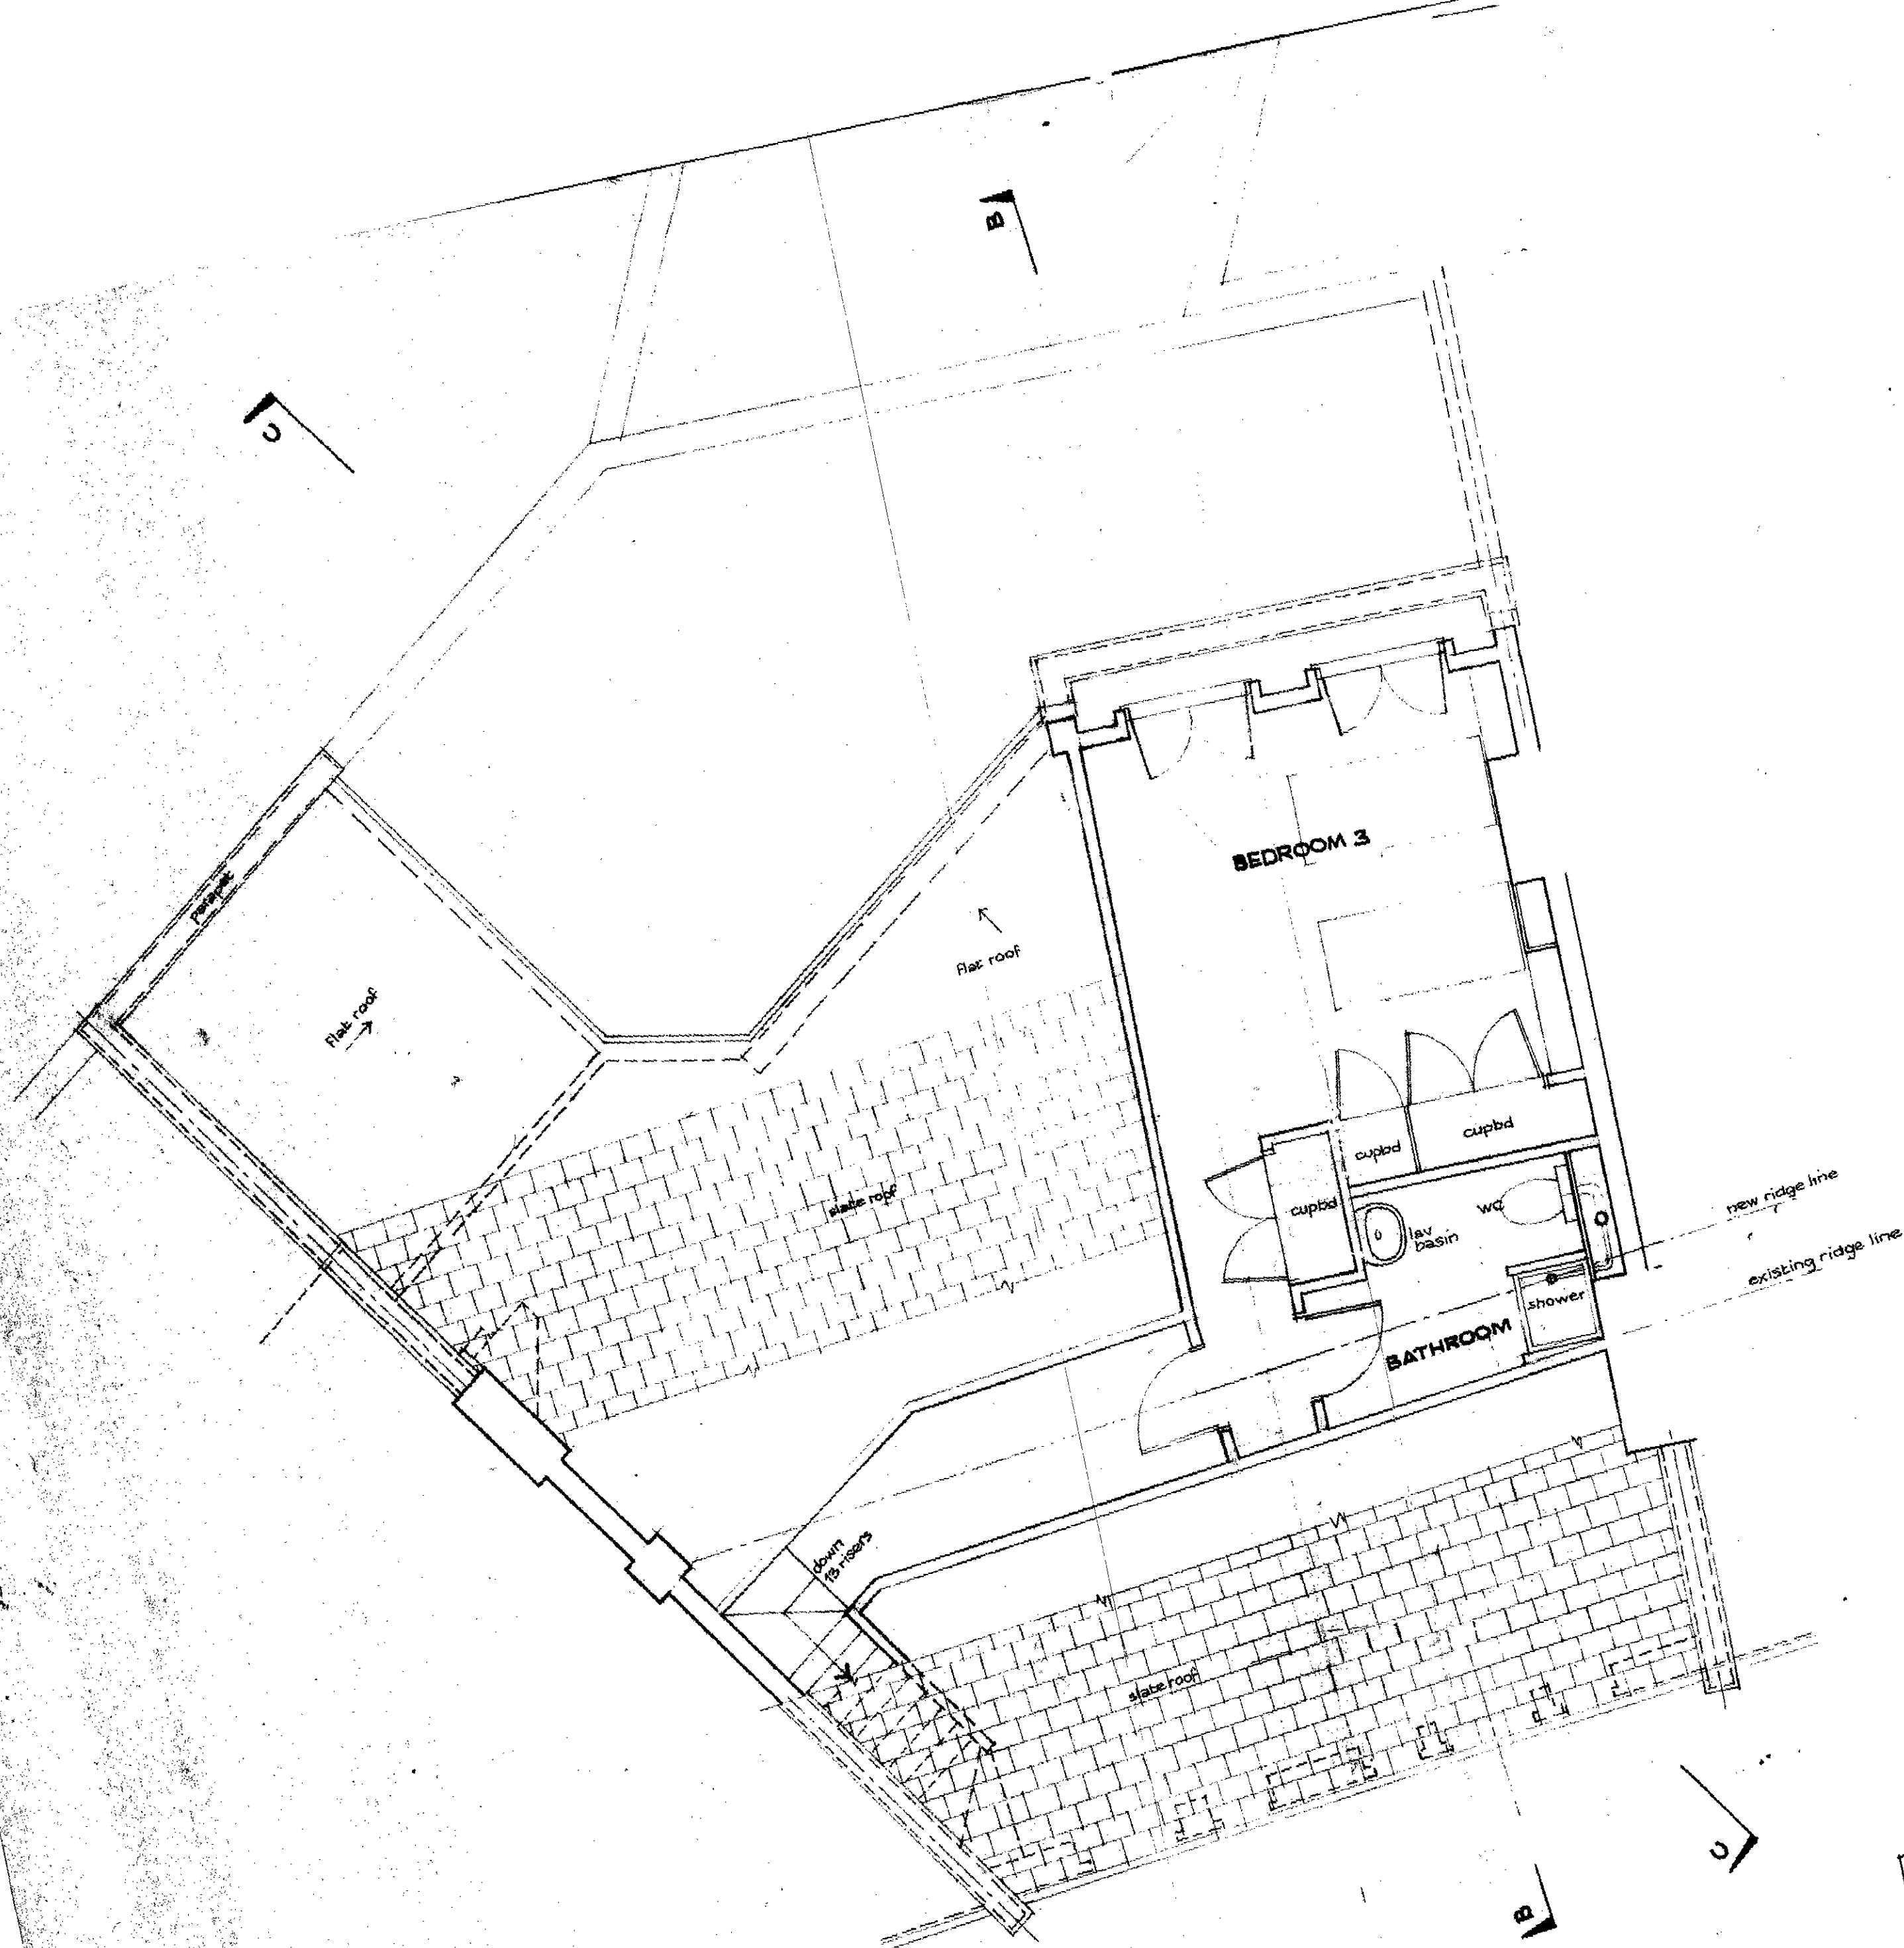


LONDON BOROUGH OF CAMDEN
TOWN AND COUNTRY PLANNING ACTS
23 SEP 1982
~~APPROVED~~
PLANS NOT APPROVED
ON BEHALF OF THE COUNCIL

CTP/57/8/30/340

13 DALEHAM MEWS London NW3
PROPOSED 2nd Floor Plan 1:48
Drawing No NV-13-111

J. and P. BADHA
Chartered Architects
23 Onslow Gardens
London N.10 01-8

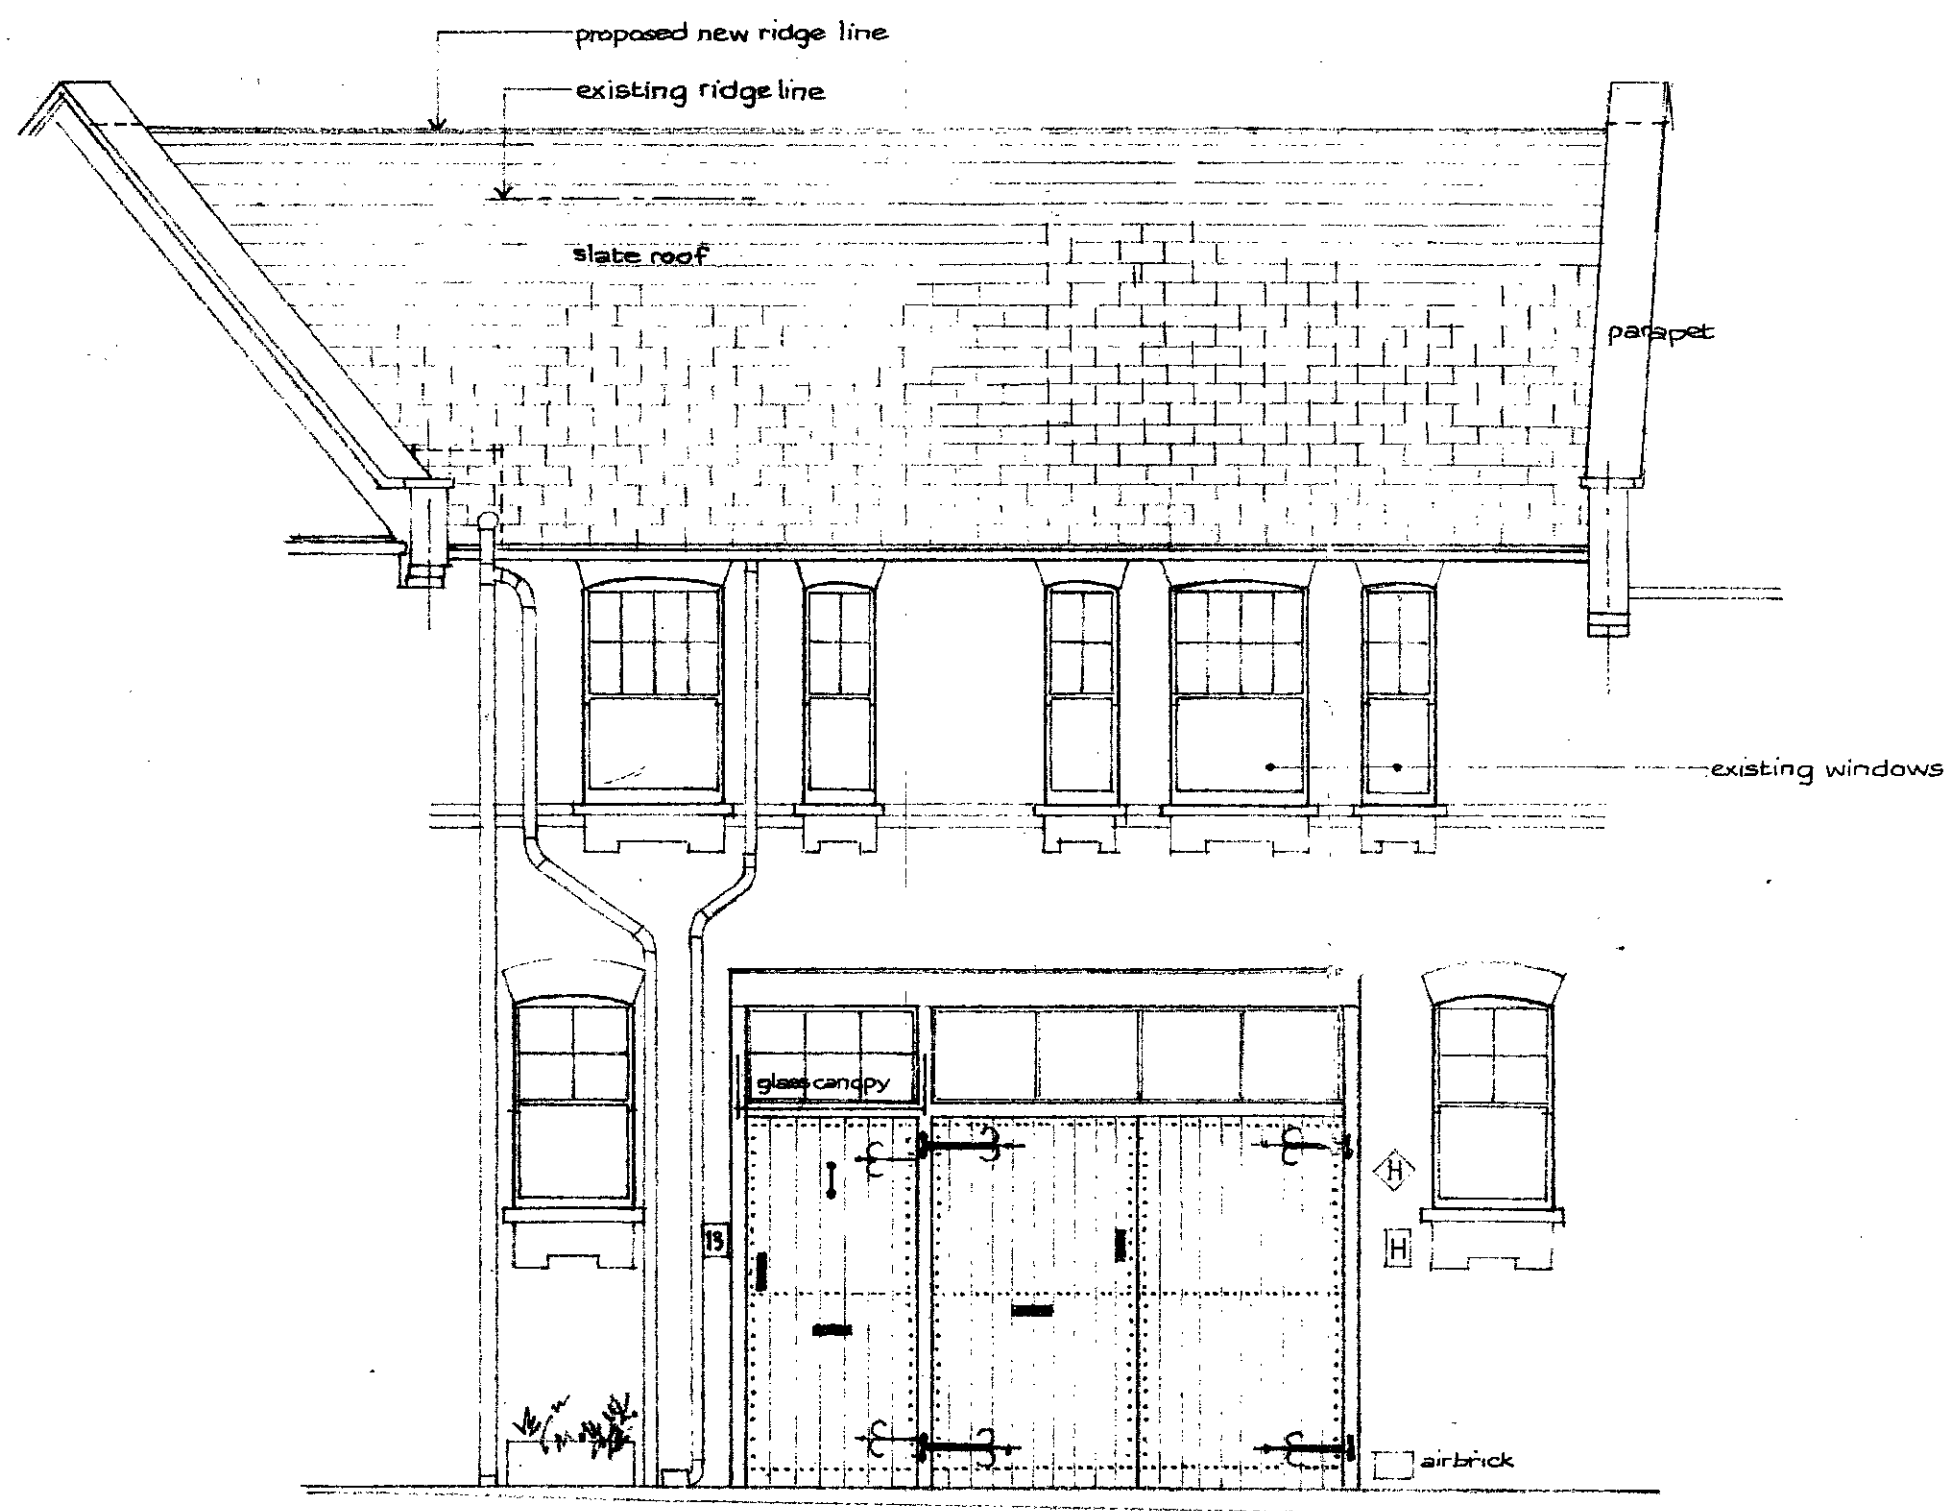


LONDON BOROUGH OF CAMDEN
TOWN AND COUNTRY PLANNING ACTS
23 SEP 1981
PLANS ~~APPROVED~~ NOT APPROVED
ON BEHALF OF THE COUNCIL

CTP/87/8/30/34012.

13 DALEHAM MEWS London NW3
PROPOSED Front Elevation to Mews 1:48
Drawing No NV-13-113

J. and P. BADHAM
Chartered Architects
23 Onslow Gardens
London N.10 01-883 2500

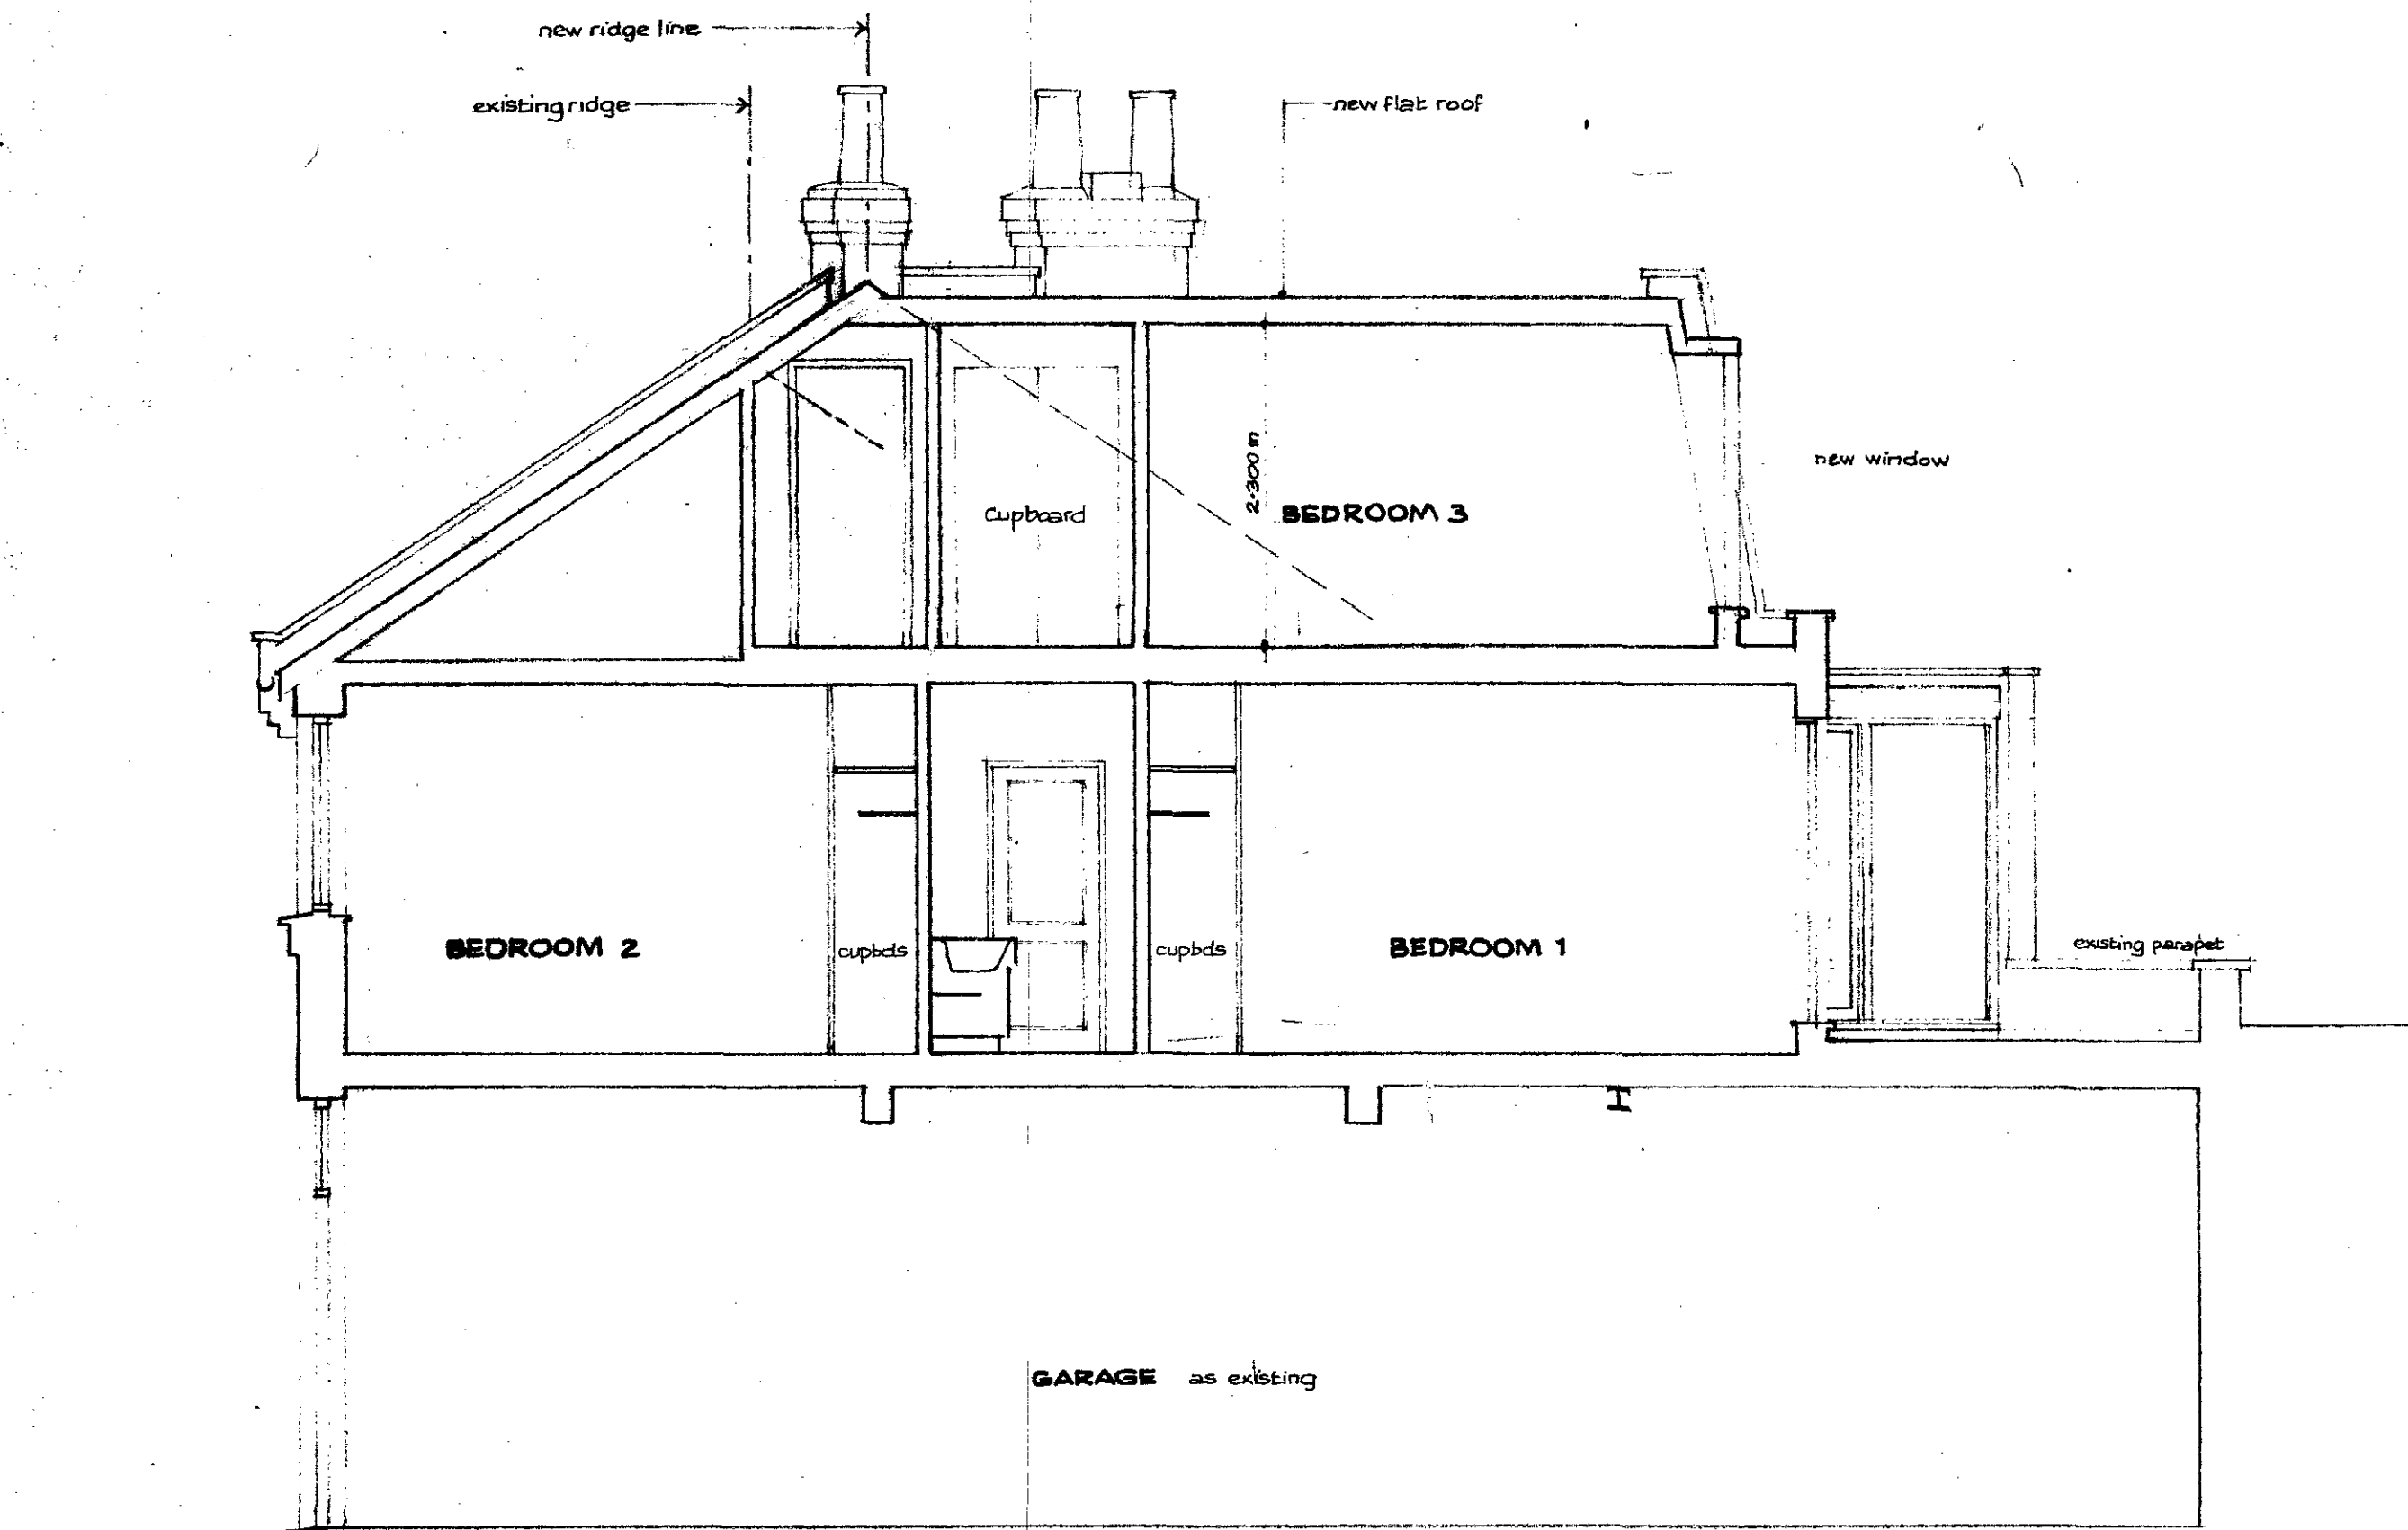


LONDON BOROUGH OF CAMDEN
TOWN AND COUNTRY PLANNING ACT
23 SEP 1987
PLANS ~~NOT APPROVED~~
ON BEHALF OF THE COUNCIL

CTP/87/ 8/30/34072.

13 DALEHAM MEWS London NW3
PROPOSED Section B-B 1:48
Drawing No NV-13-114

J. and P. BADHAM
Chartered Architects
23 Onslow Gardens
London N.10 01-883 2500

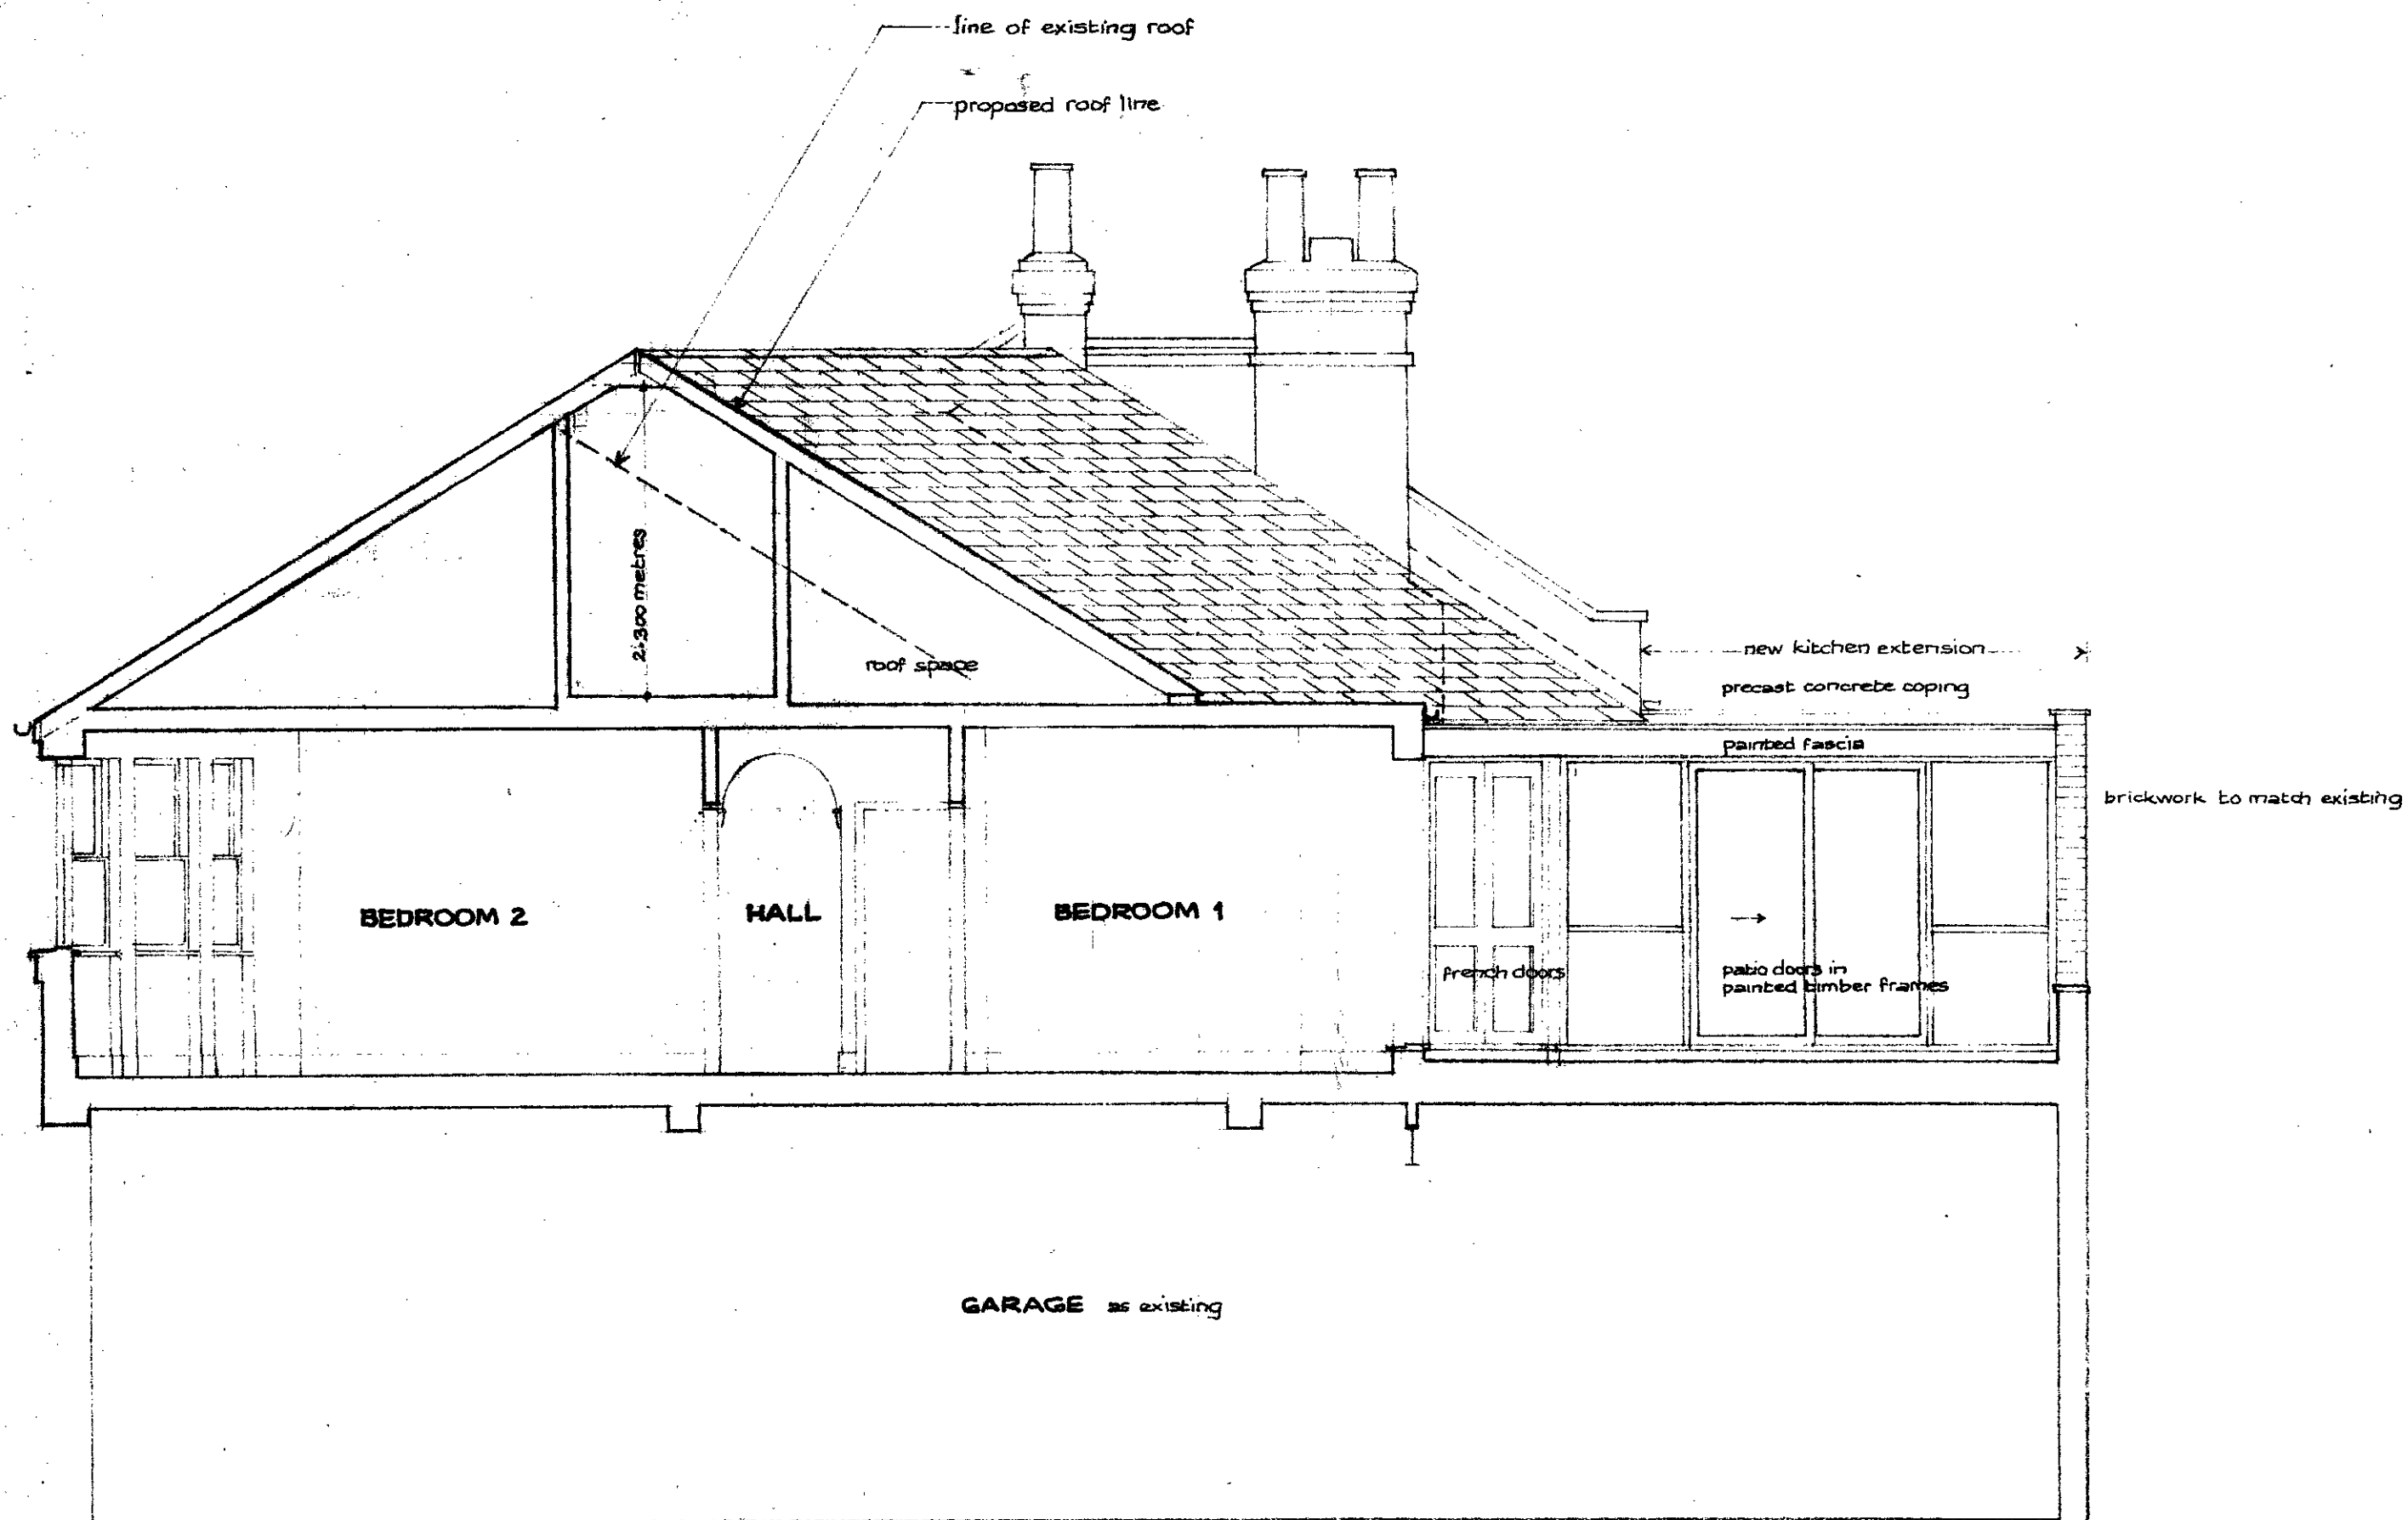


LONDON BOROUGH OF CAMDEN
TOWN AND COUNTRY PLANNING ACTS
23 SEP 1982
PLANS ~~APPROVED~~ NOT APPROVED
ON BEHALF OF THE COUNCIL

CTP/87/8/30/34072.

13 DALEHAM MEWS London NW3
PROPOSED Section C.C
Drawing No NV.13.115

J. and P. BADHAM
Chartered Architects
23 Onslow Gardens
London N.10 01-883 2500

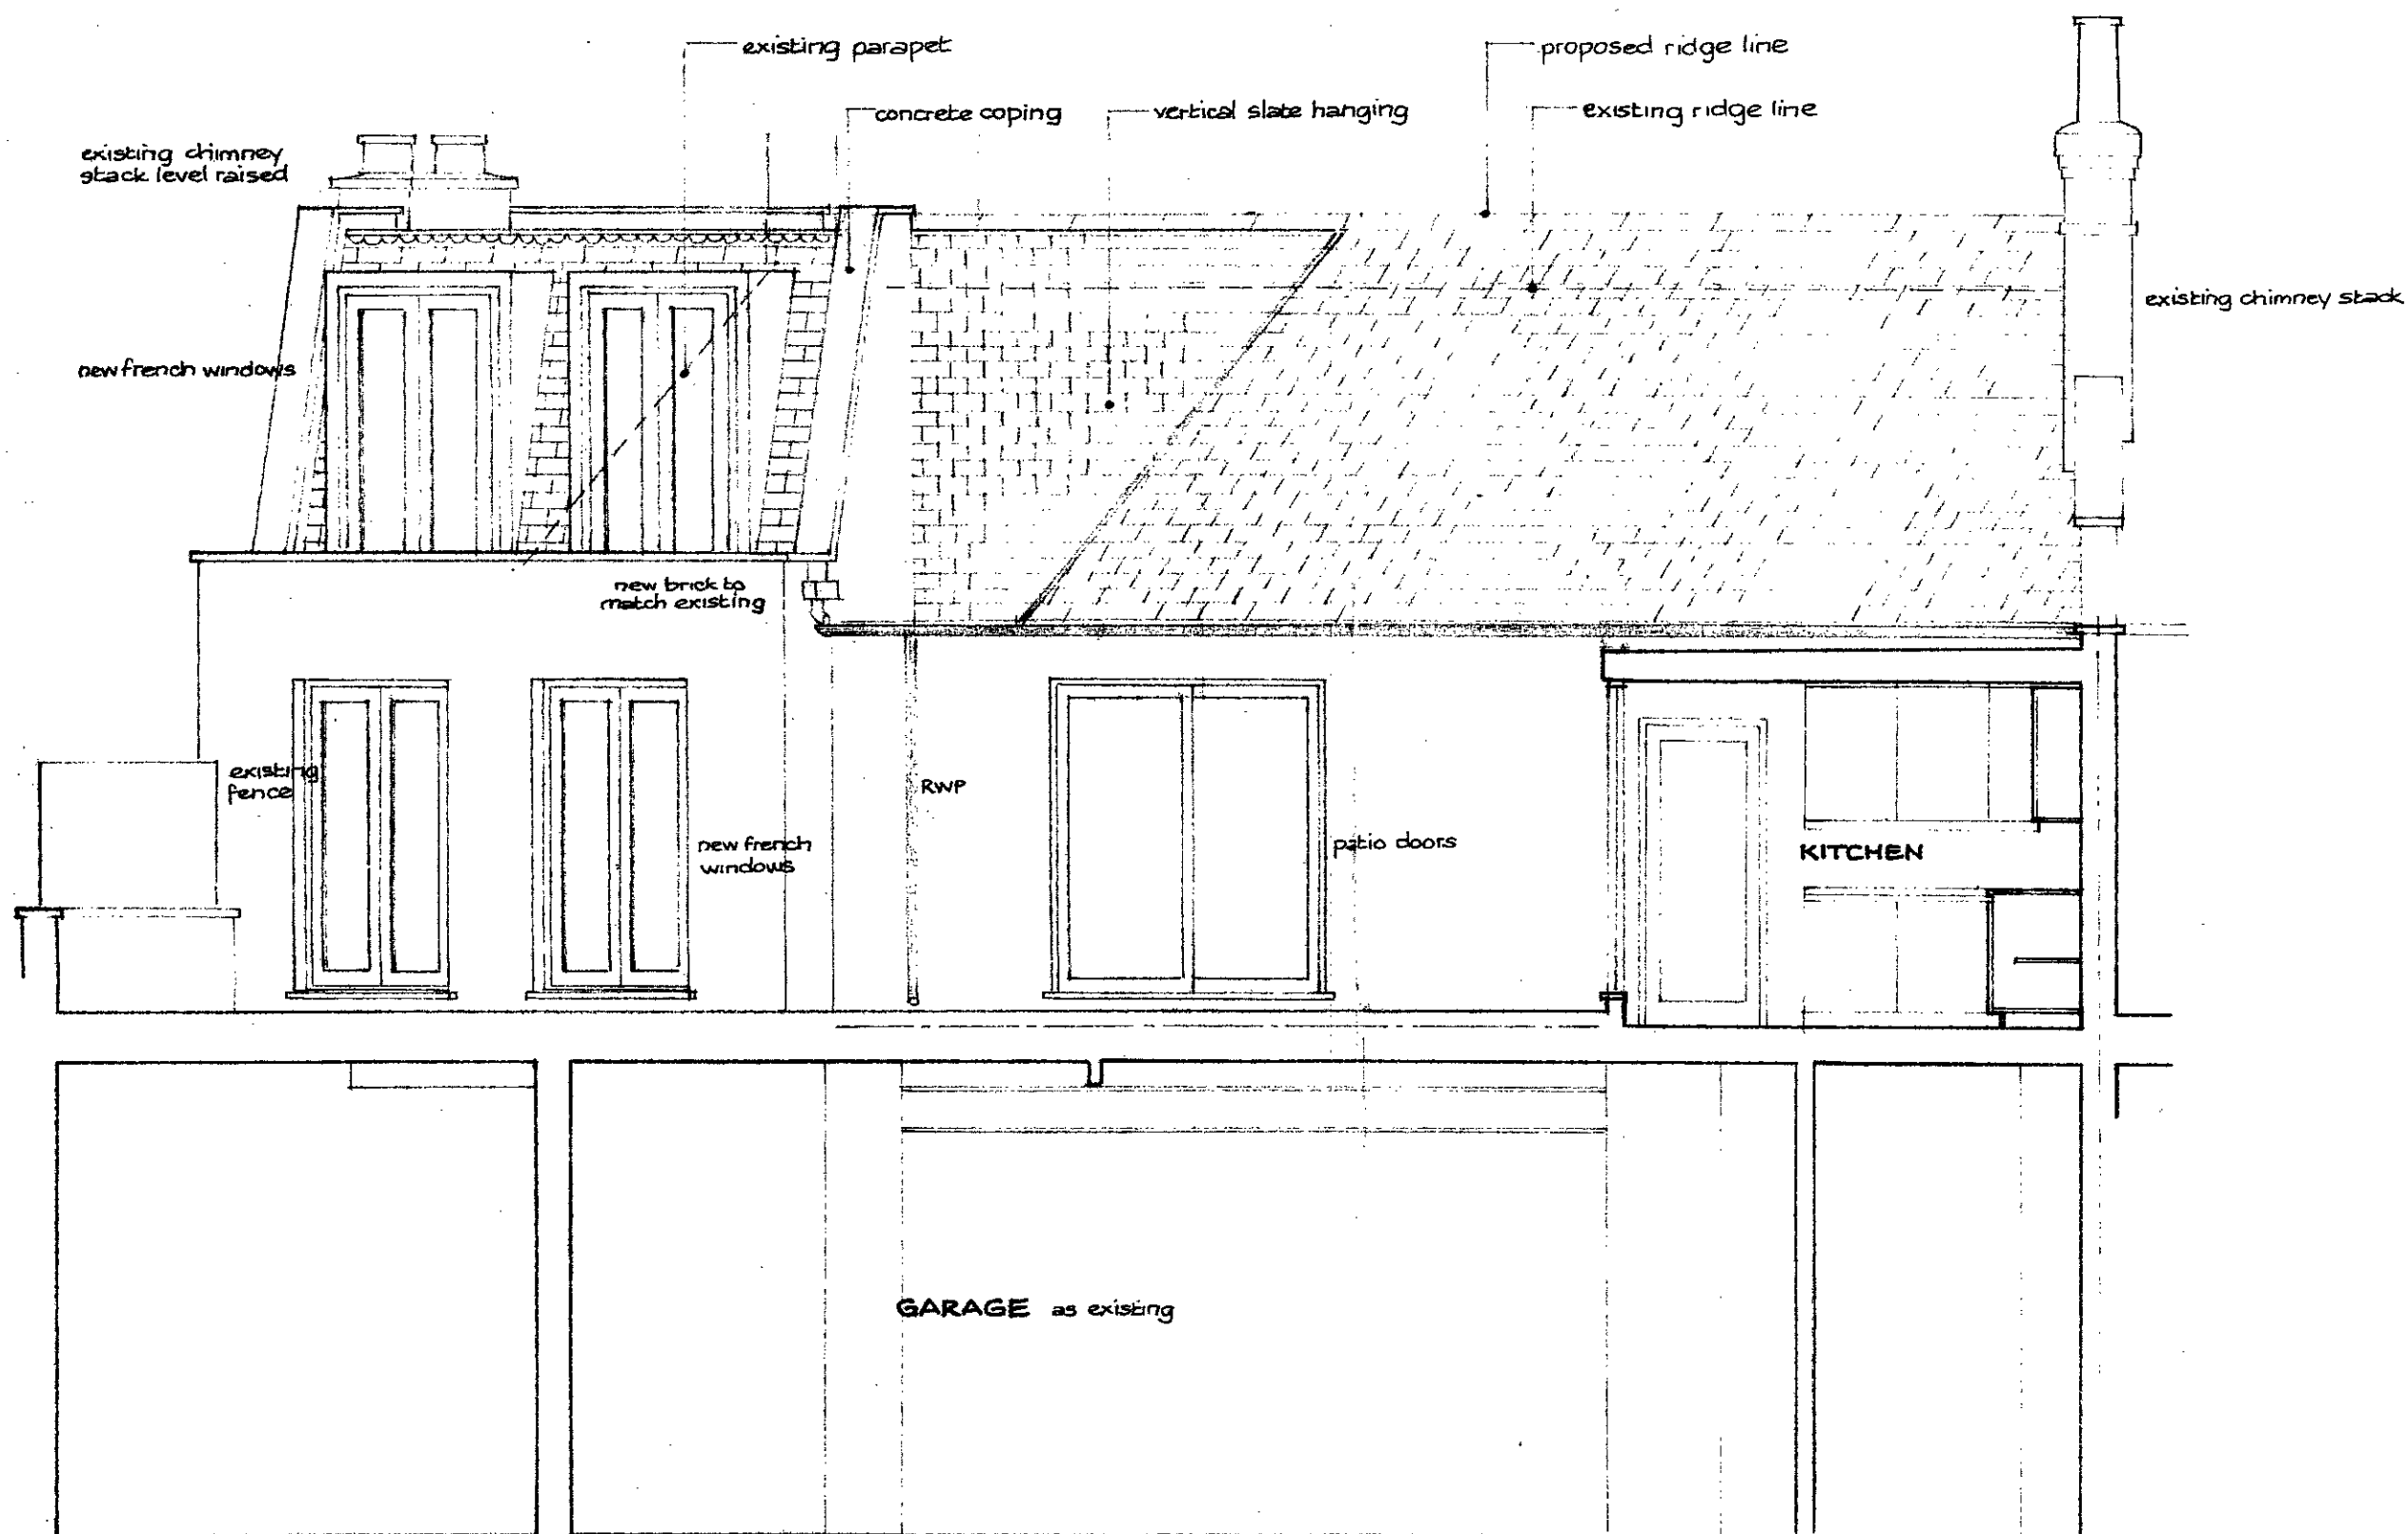

LONDON BOROUGH OF CAMDEN
TOWN AND COUNTRY PLANNING ACTS

23 SEP 1982

PLANS ~~APPROVED~~
NOT APPROVED
ON BEHALF OF THE COUNCIL

CTP/87/8/30/34072.

13 DALEHAM GARDENS London NW3

PROPOSED Rear Elevation 1:48

Drawing No. NV.13.16

J. and P. BADHAM
Chartered Architects
23 Onslow Gardens
London N.10 01-883 2500