

NORTH WEST ELEVATION

TTP/68/9/15/10885

TITLE

DRAWING No.

82 BELSIZE PARK GARDENS

SMITH BARRITT
+ ASSOCIATES

SCALE

1/4" to 1'0"

CHARTERED SURVEYORS AND
STRUCTURAL ENGINEERS


DATE JANUARY 1971

30 HOWARDS WOOD DRIVE
GERRARDS CROSS BUCKS

DRAWN BY GB.

GERRARDS CROSS 84951

70.57.5

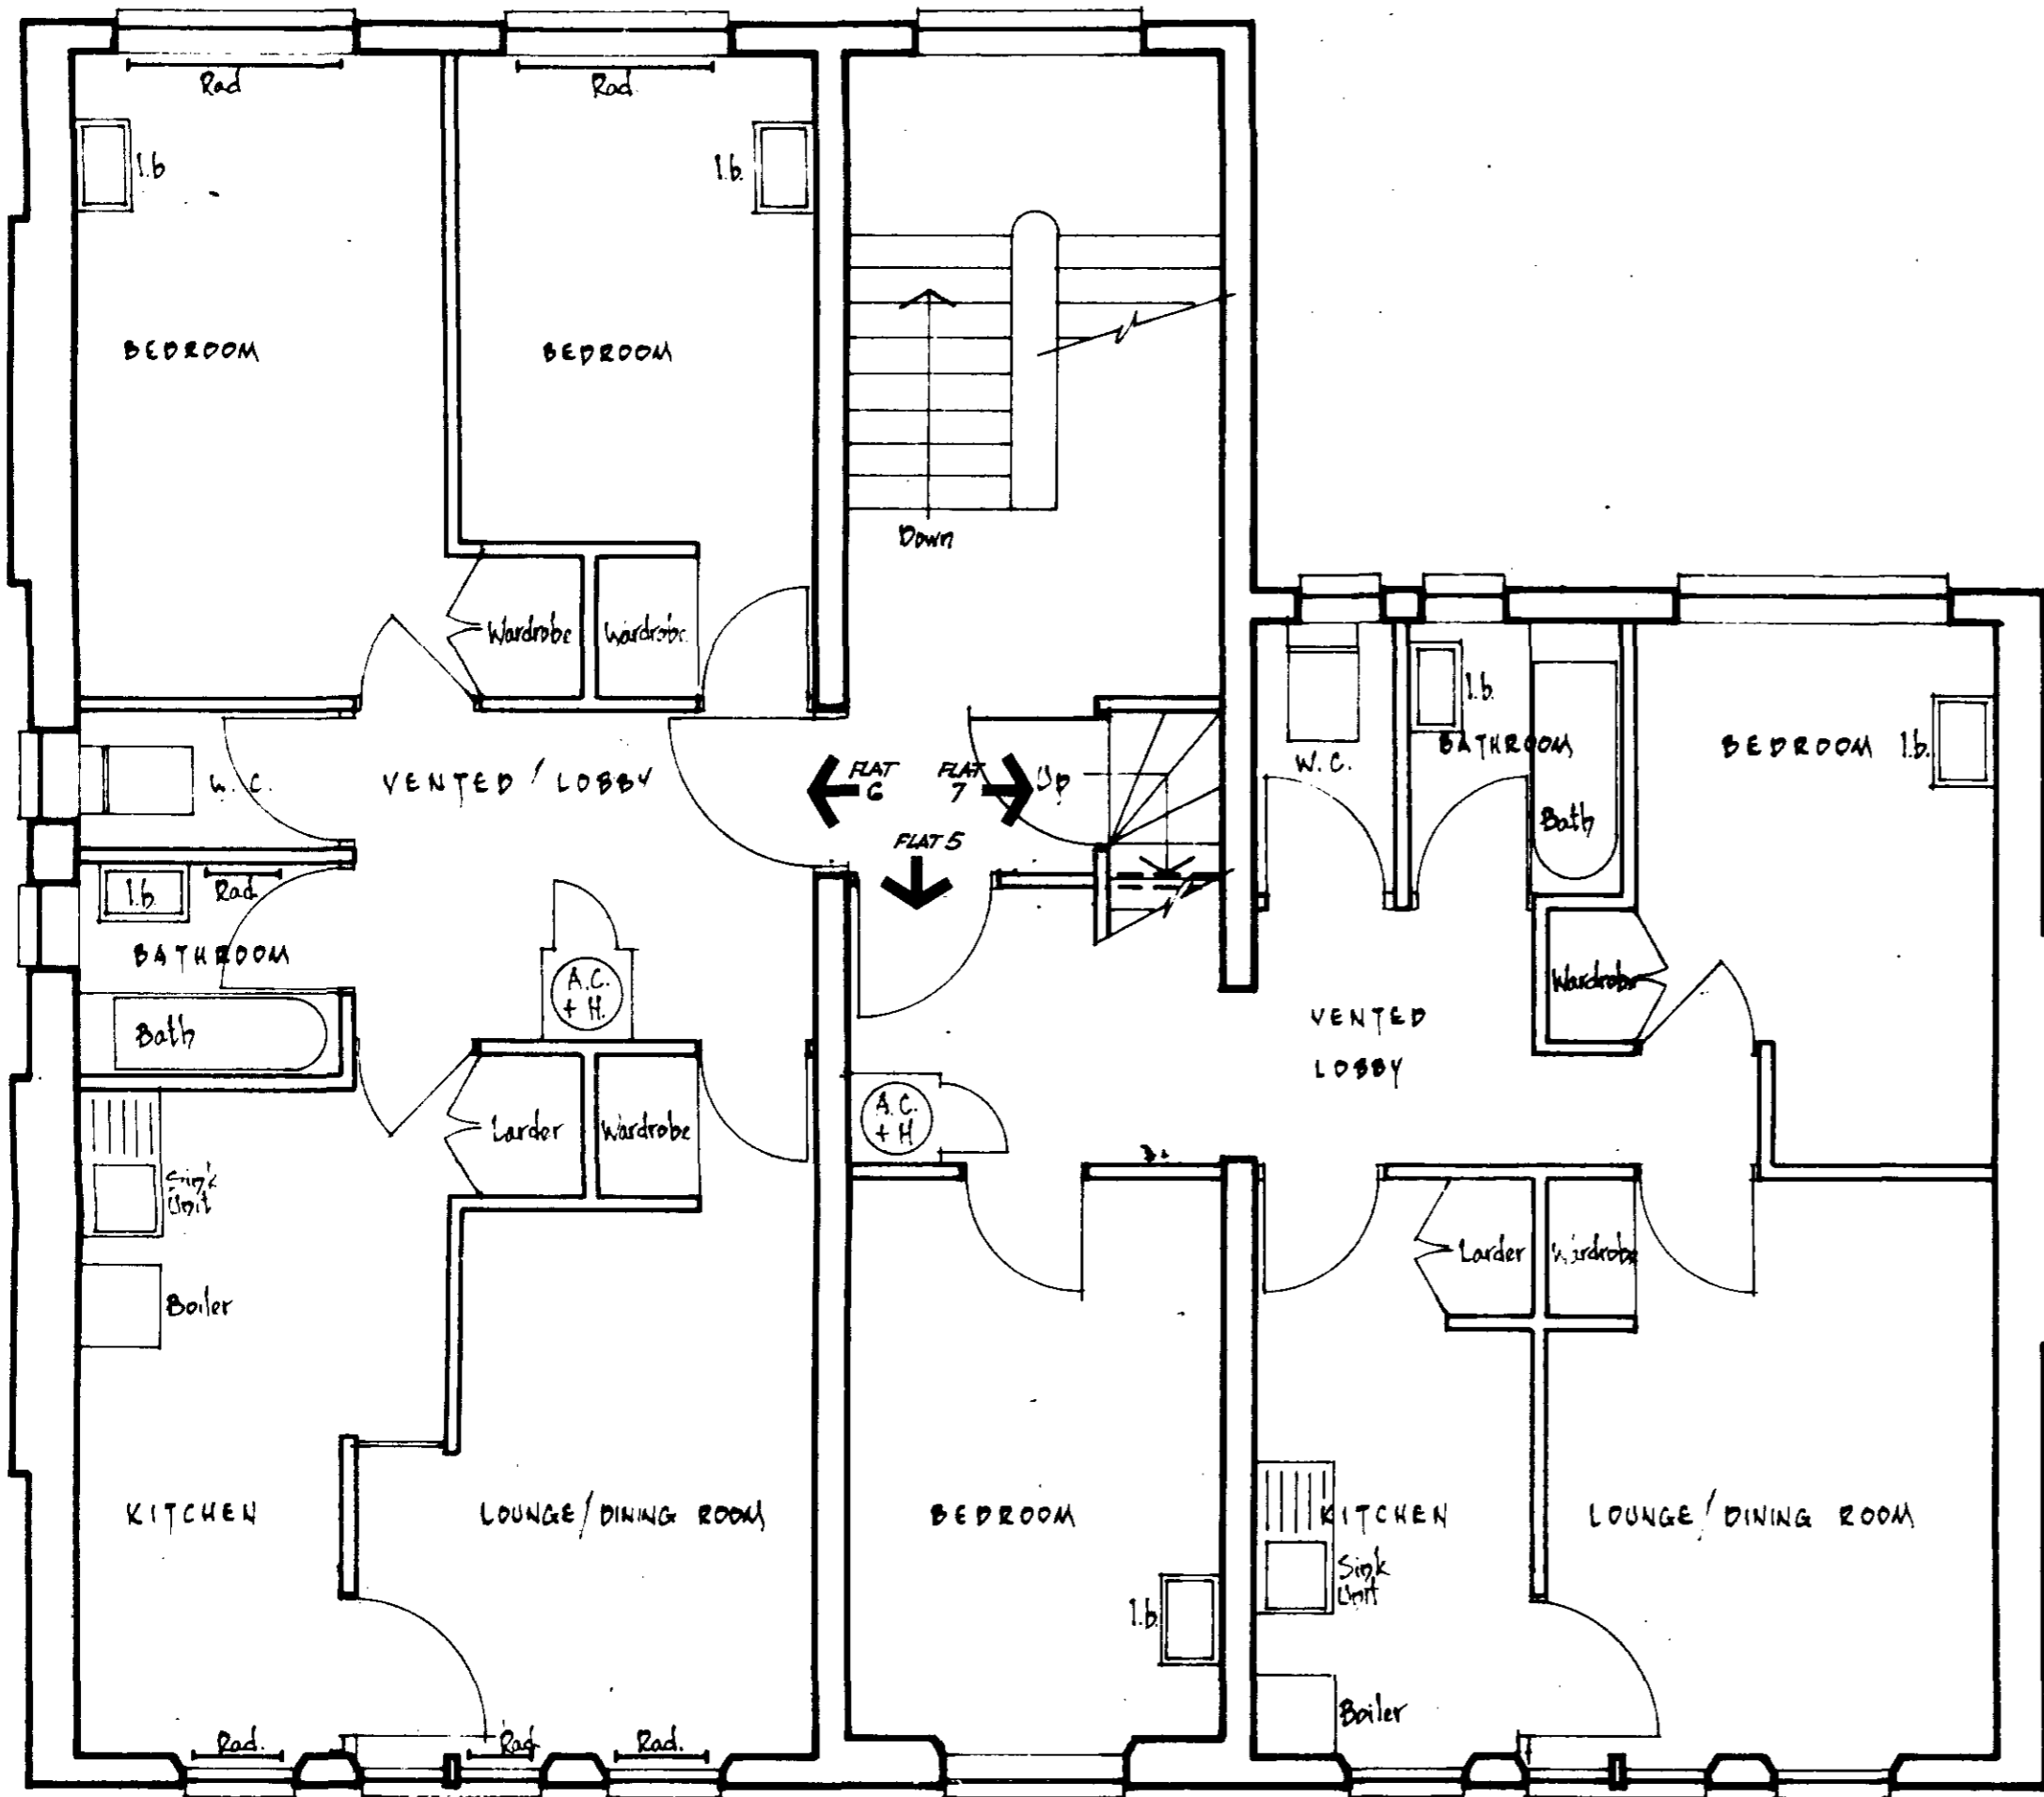

2ND FLOOR

JTP/68/9/15/105885

TITLE
 EXISTING ARRANGEMENT OF
 FLATS (4)
 82 BELSIZE PARK GARDENS

DRAWING No.

SMITH BARRITT
 + ASSOCIATES

SCALE
 1/4" to 1'0"

CHARTERED SURVEYORS AND
 STRUCTURAL ENGINEERS



DATE JANUARY 1971

30 HOWARDS WOOD DRIVE
 GERRARDS CROSS BUCKS

DRAWN BY GB.

GERRARDS CROSS 84951

70.57.4

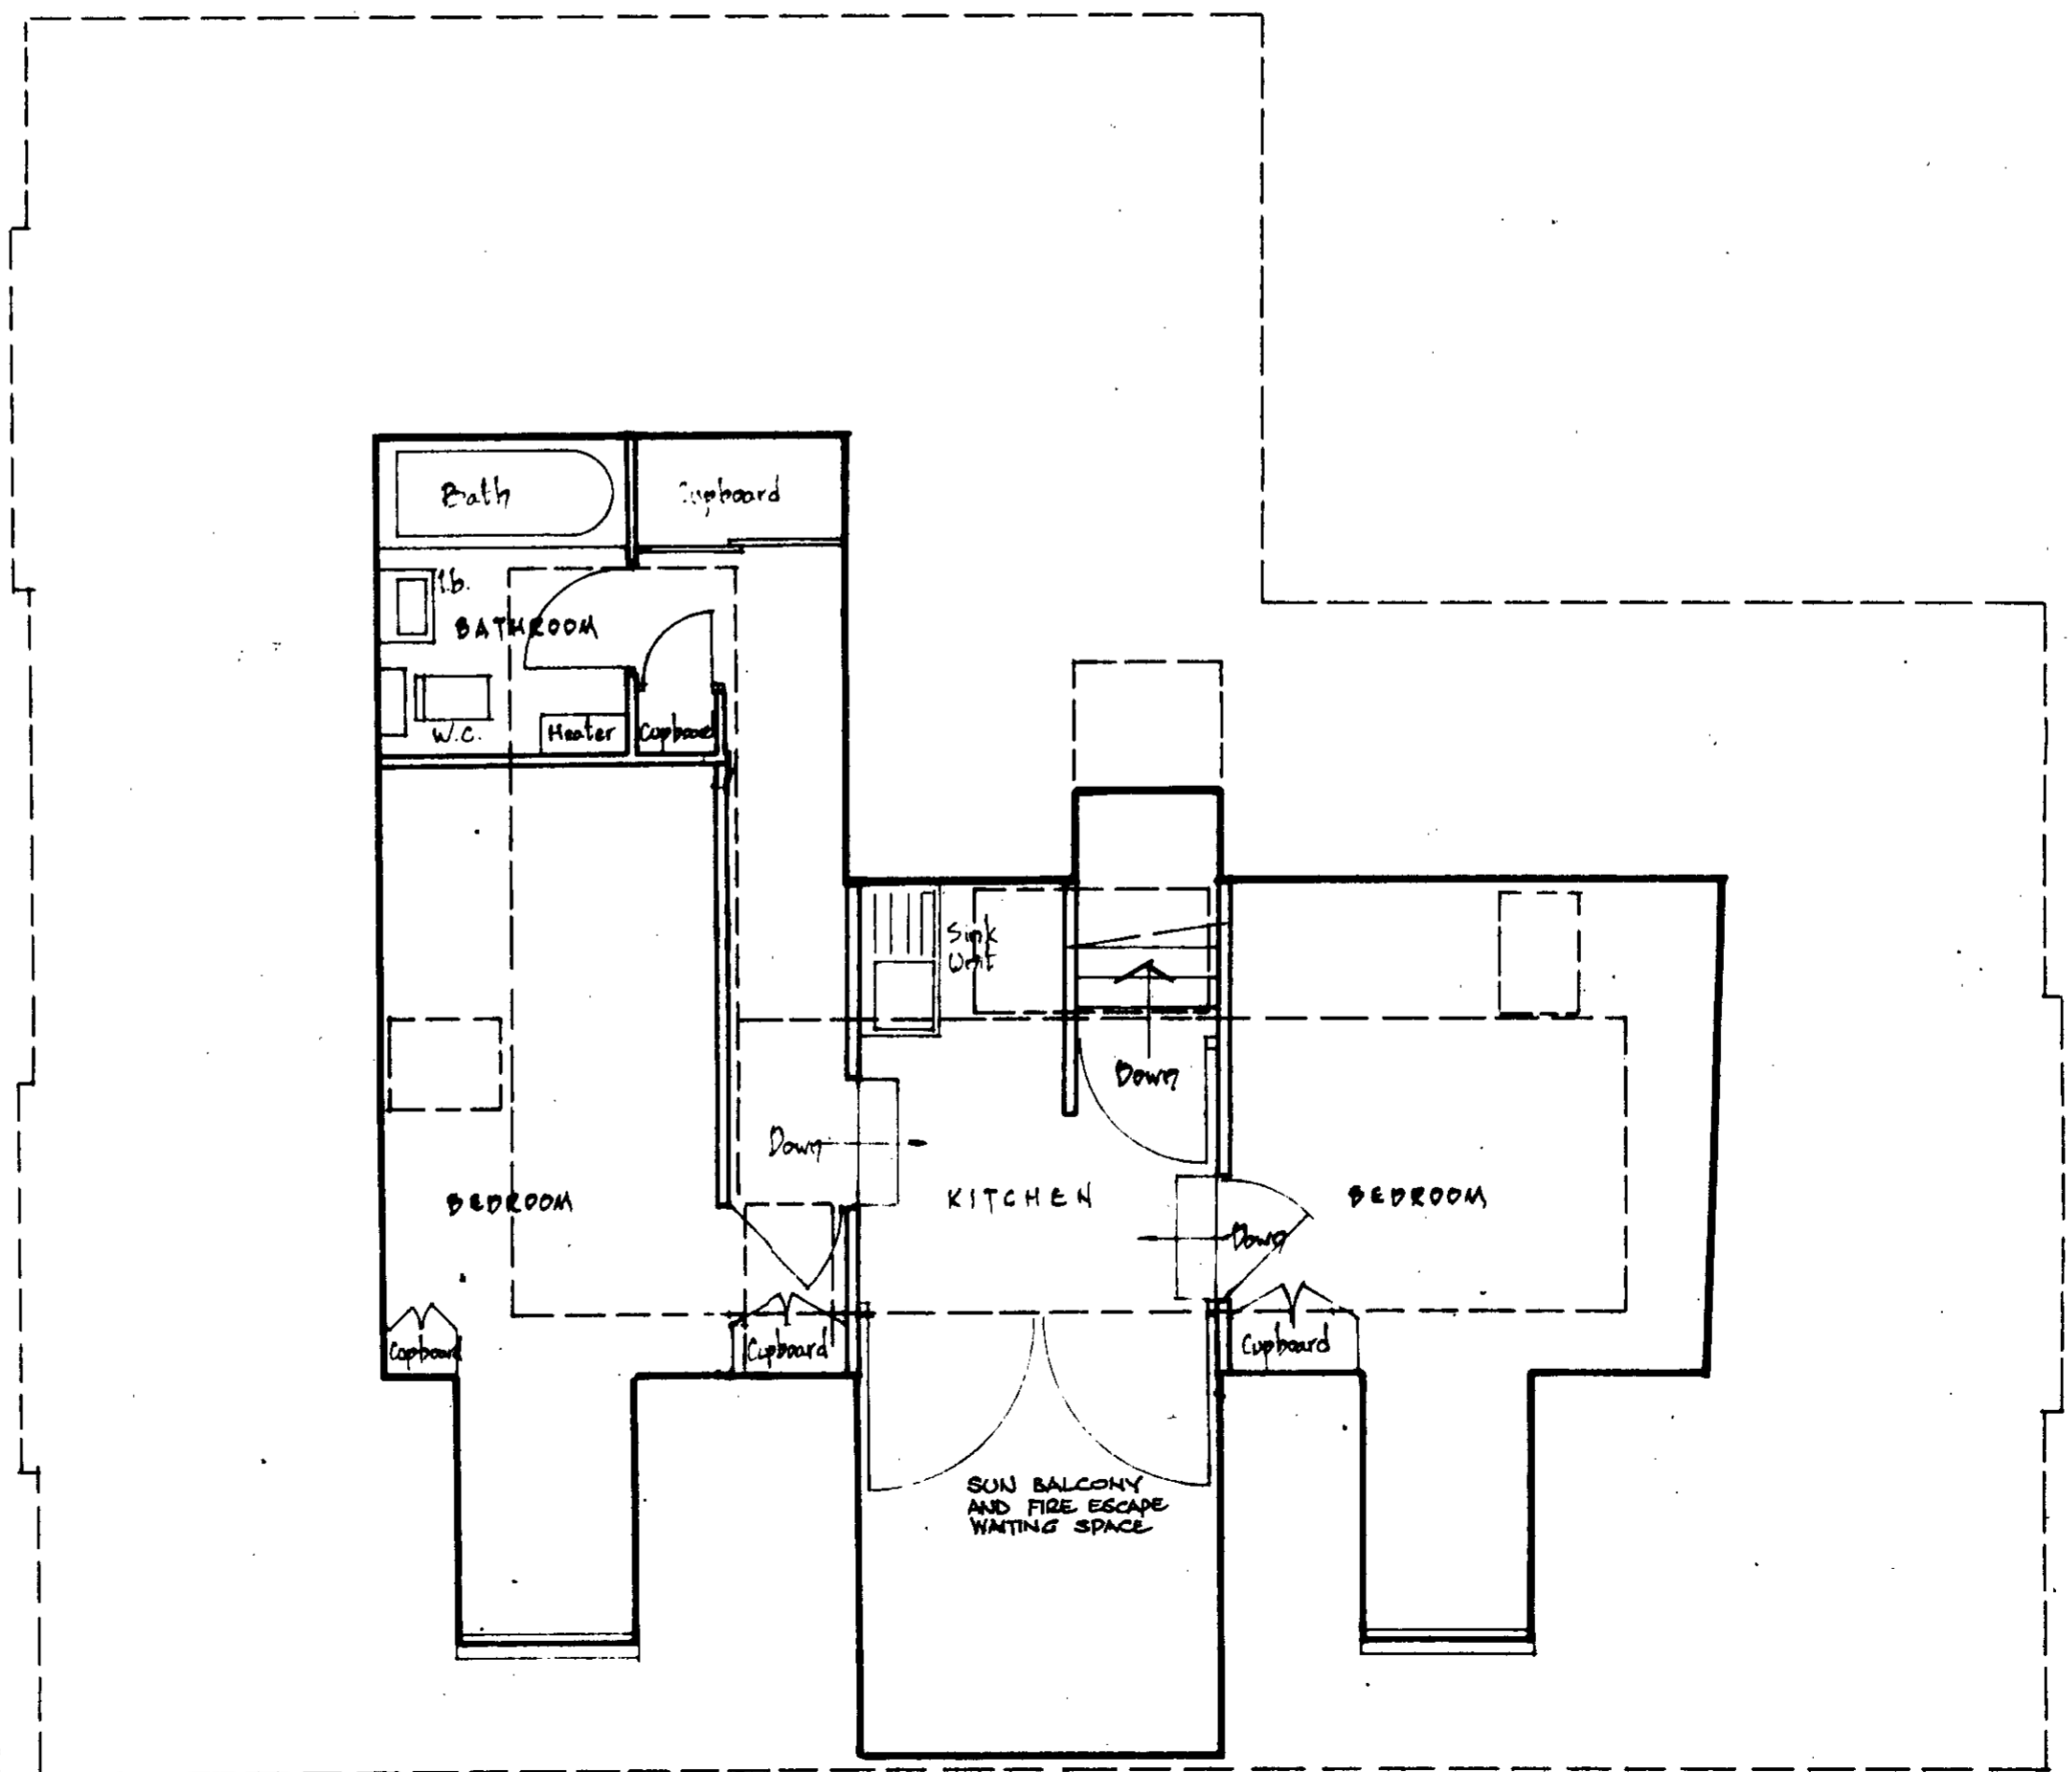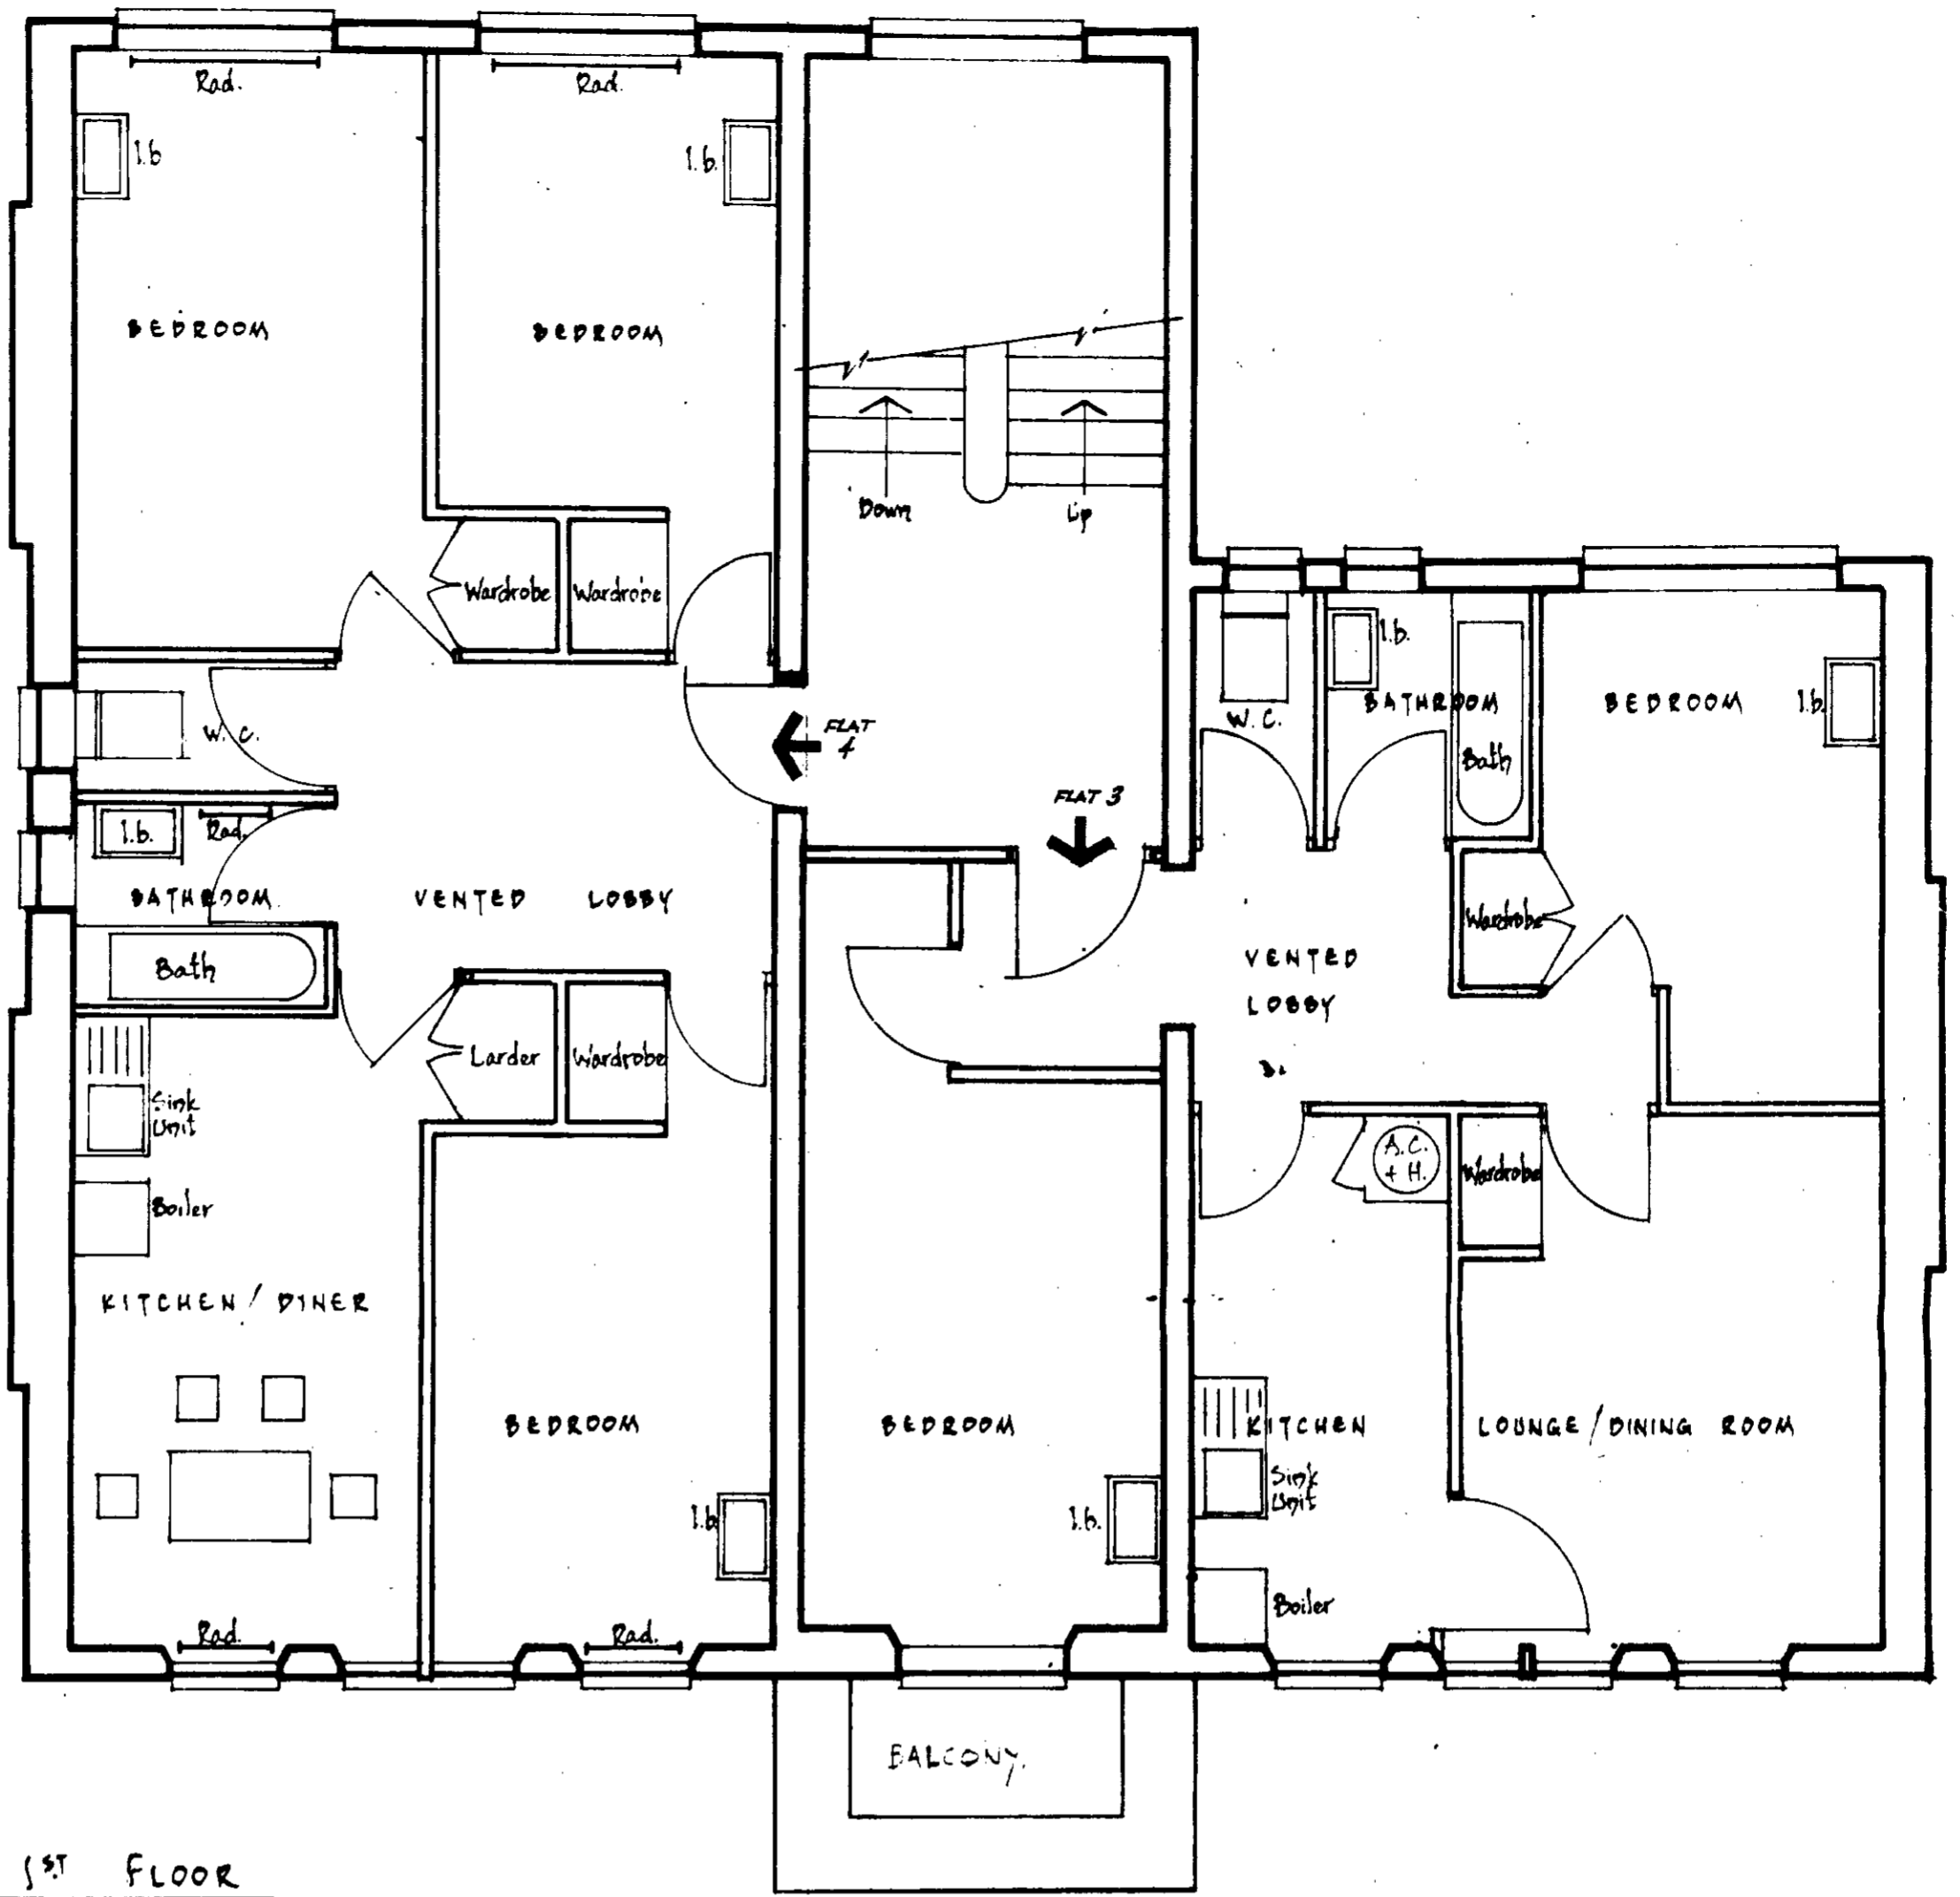


TITLE
 EXISTING ARRANGEMENT OF
 FLATS (3)
 82 BELSIZE PARK GARDENS

11/68/9/15/10881

DRAWING No.

SMITH BARRITT + ASSOCIATES		SCALE
CHARTERED SURVEYORS AND STRUCTURAL ENGINEERS		1/4 to 1/01
30 HOWARDS WOOD DRIVE GERARDUS CROSS BRICKS		DATE JANUARY 1971
GERARDUS CROSS BRICKS		DRAWN BY G.E.

70.57.3

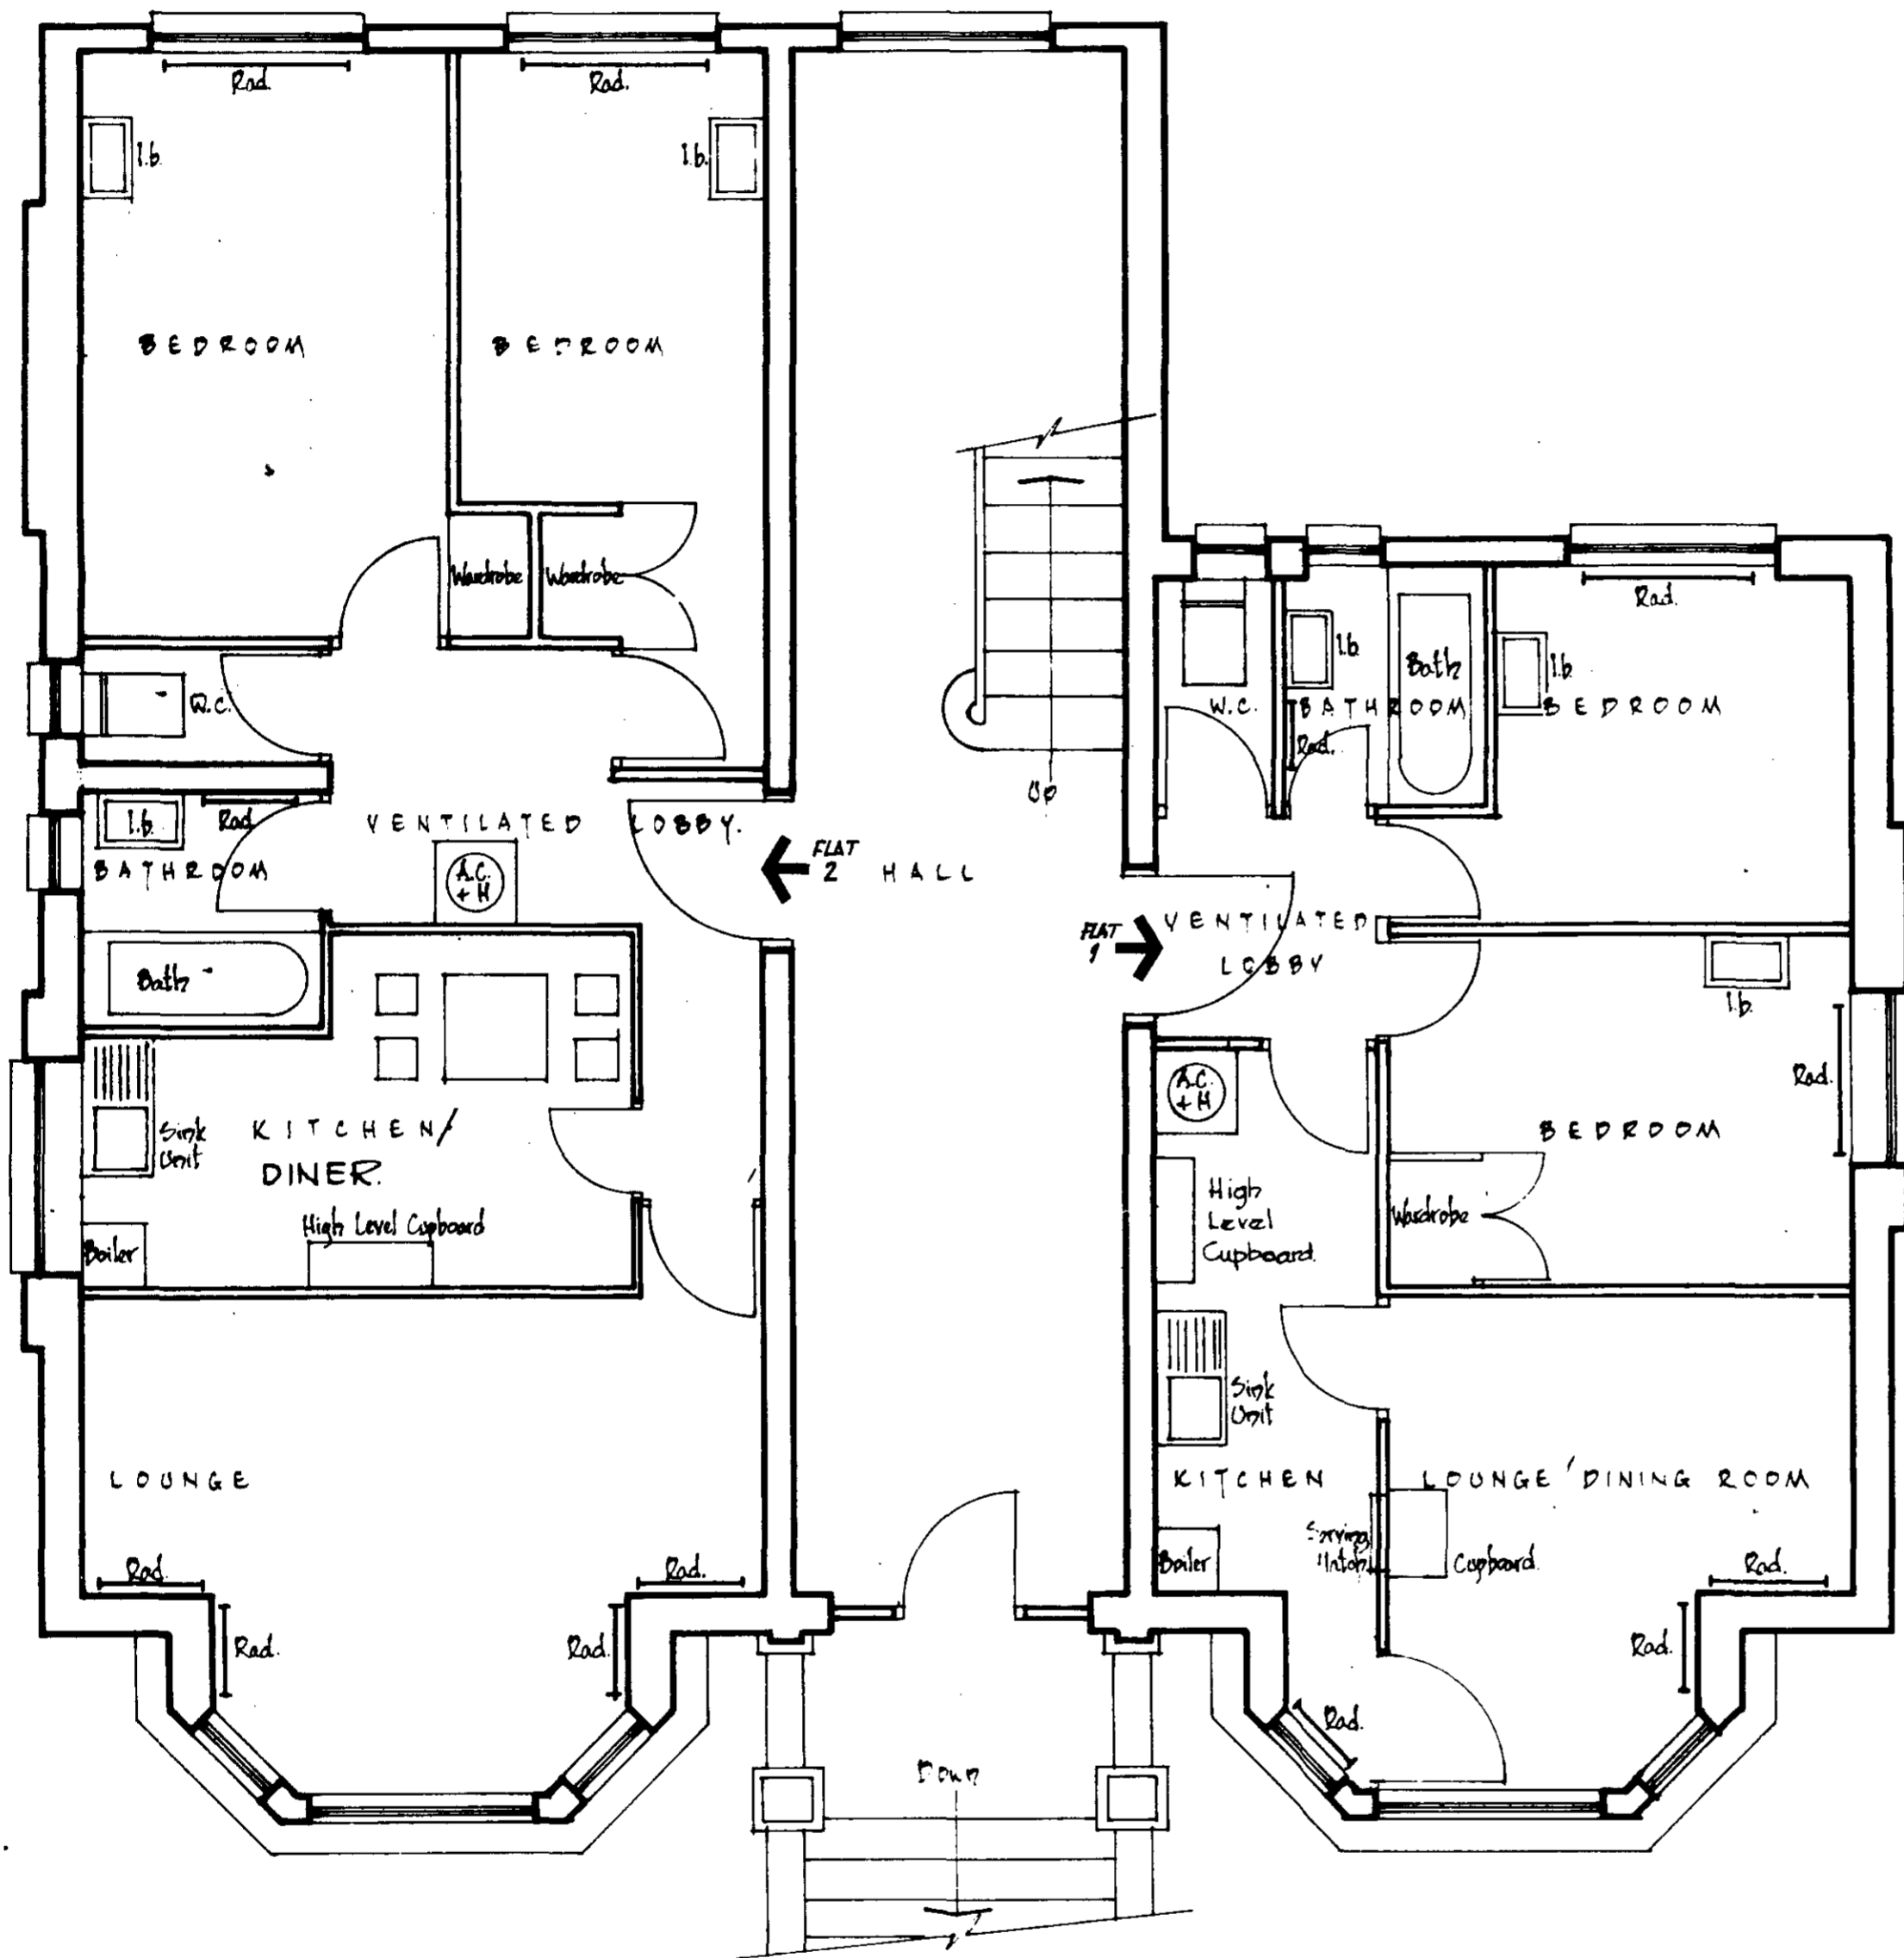

GROUND FLOOR

STP/G8/9/15/10885

TITLE
 EXISTING ARRANGEMENT OF
 FLATS (2)
 82 BELSIZE PARK GARDENS

DRAWING No.

SMITH BARRITT
 + ASSOCIATES

SCALE

1/4" to 1'0"

CHARTERED SURVEYORS AND
 STRUCTURAL ENGINEERS


DATE JANUARY 1971

38 HOWARDS WOOD DRIVE
 GERRARDS CROSS BUCKS

DRAWN BY GB.

GERRARDS CROSS B4951

70.57.2

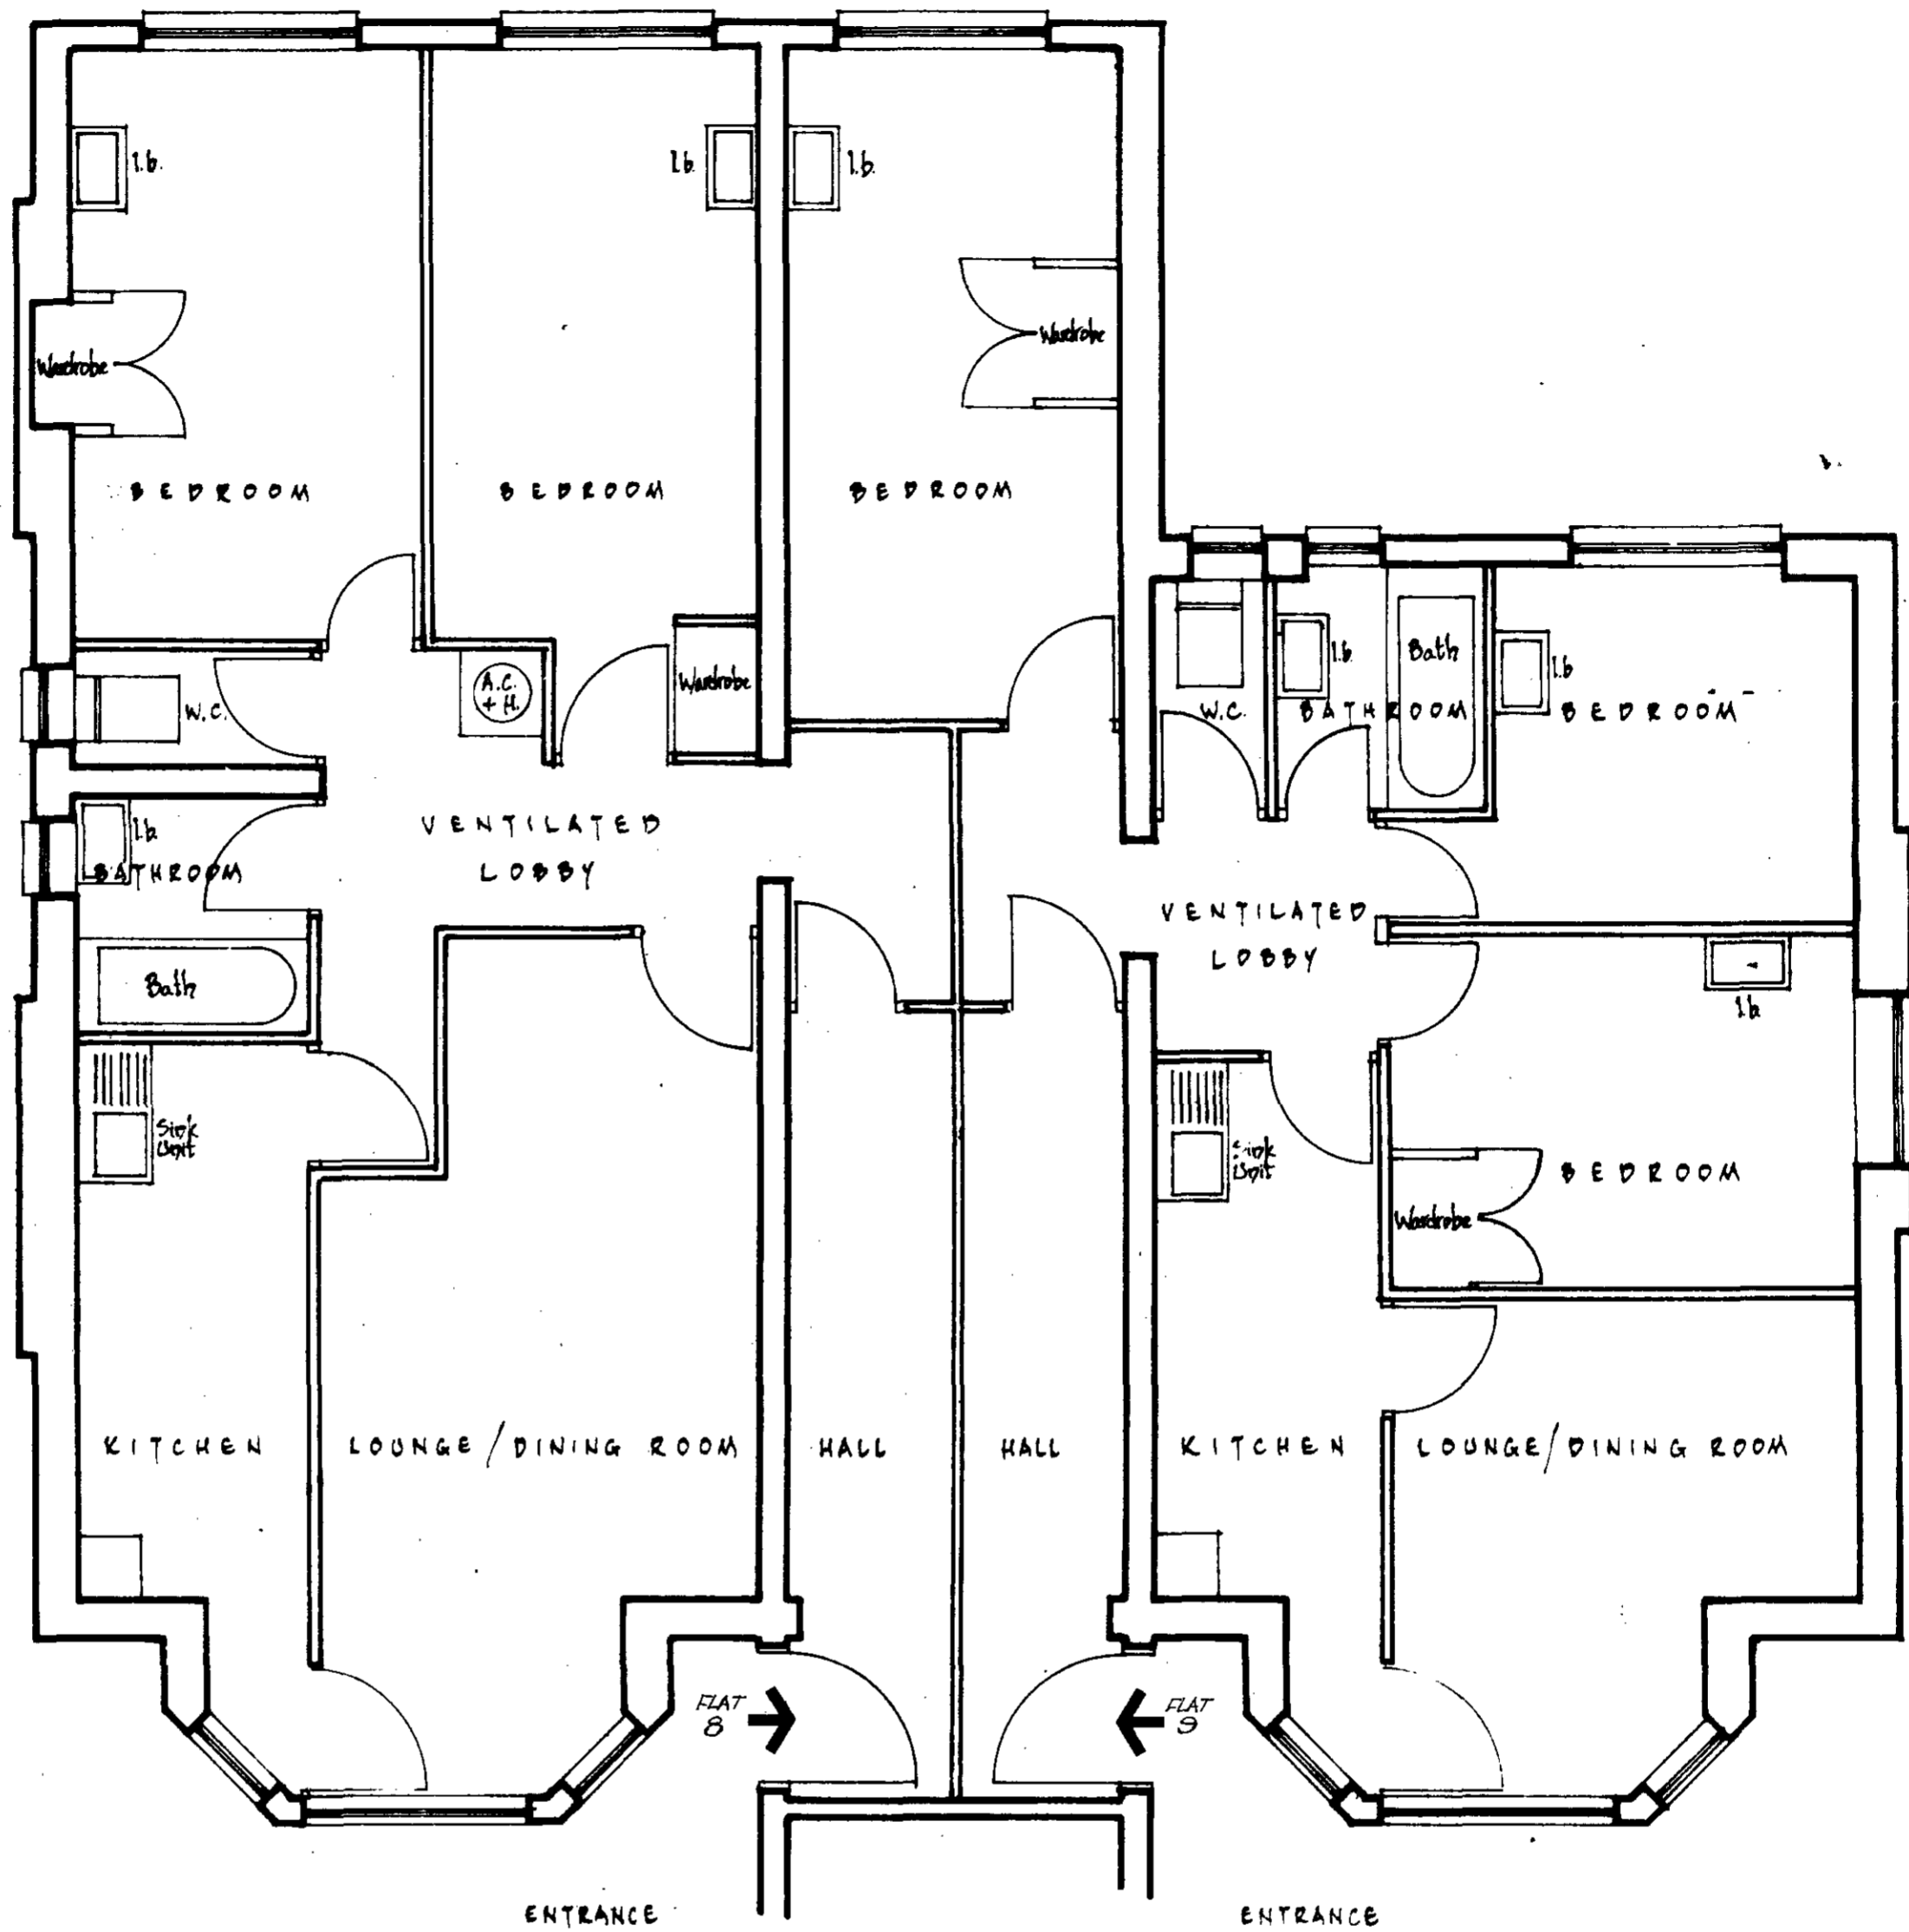

BASEMENT

LONDON BOROUGH OF CAMDEN
 APPROVED
 PLANS
 15 APR 1971
 ON BEHALF OF THE COUNCIL

GTP/68/9/15/10585

TITLE
 EXISTING ARRANGEMENT OF
 FLATS (1)
 82 BELSIZE PARK GARDENS

SMITH BARRITT
 + ASSOCIATES

CHARTERED SURVEYORS AND
 STRUCTURAL ENGINEERS

30 HOWARDS WOOD DRIVE
 GERRARDS CROSS, DUCKS

GERRARDS CROSS B4951

SCALE

1/4" to 1'0"

DATE JANUARY 1971

DRAWN BY GB.

DRAWING No.

70.57.1