
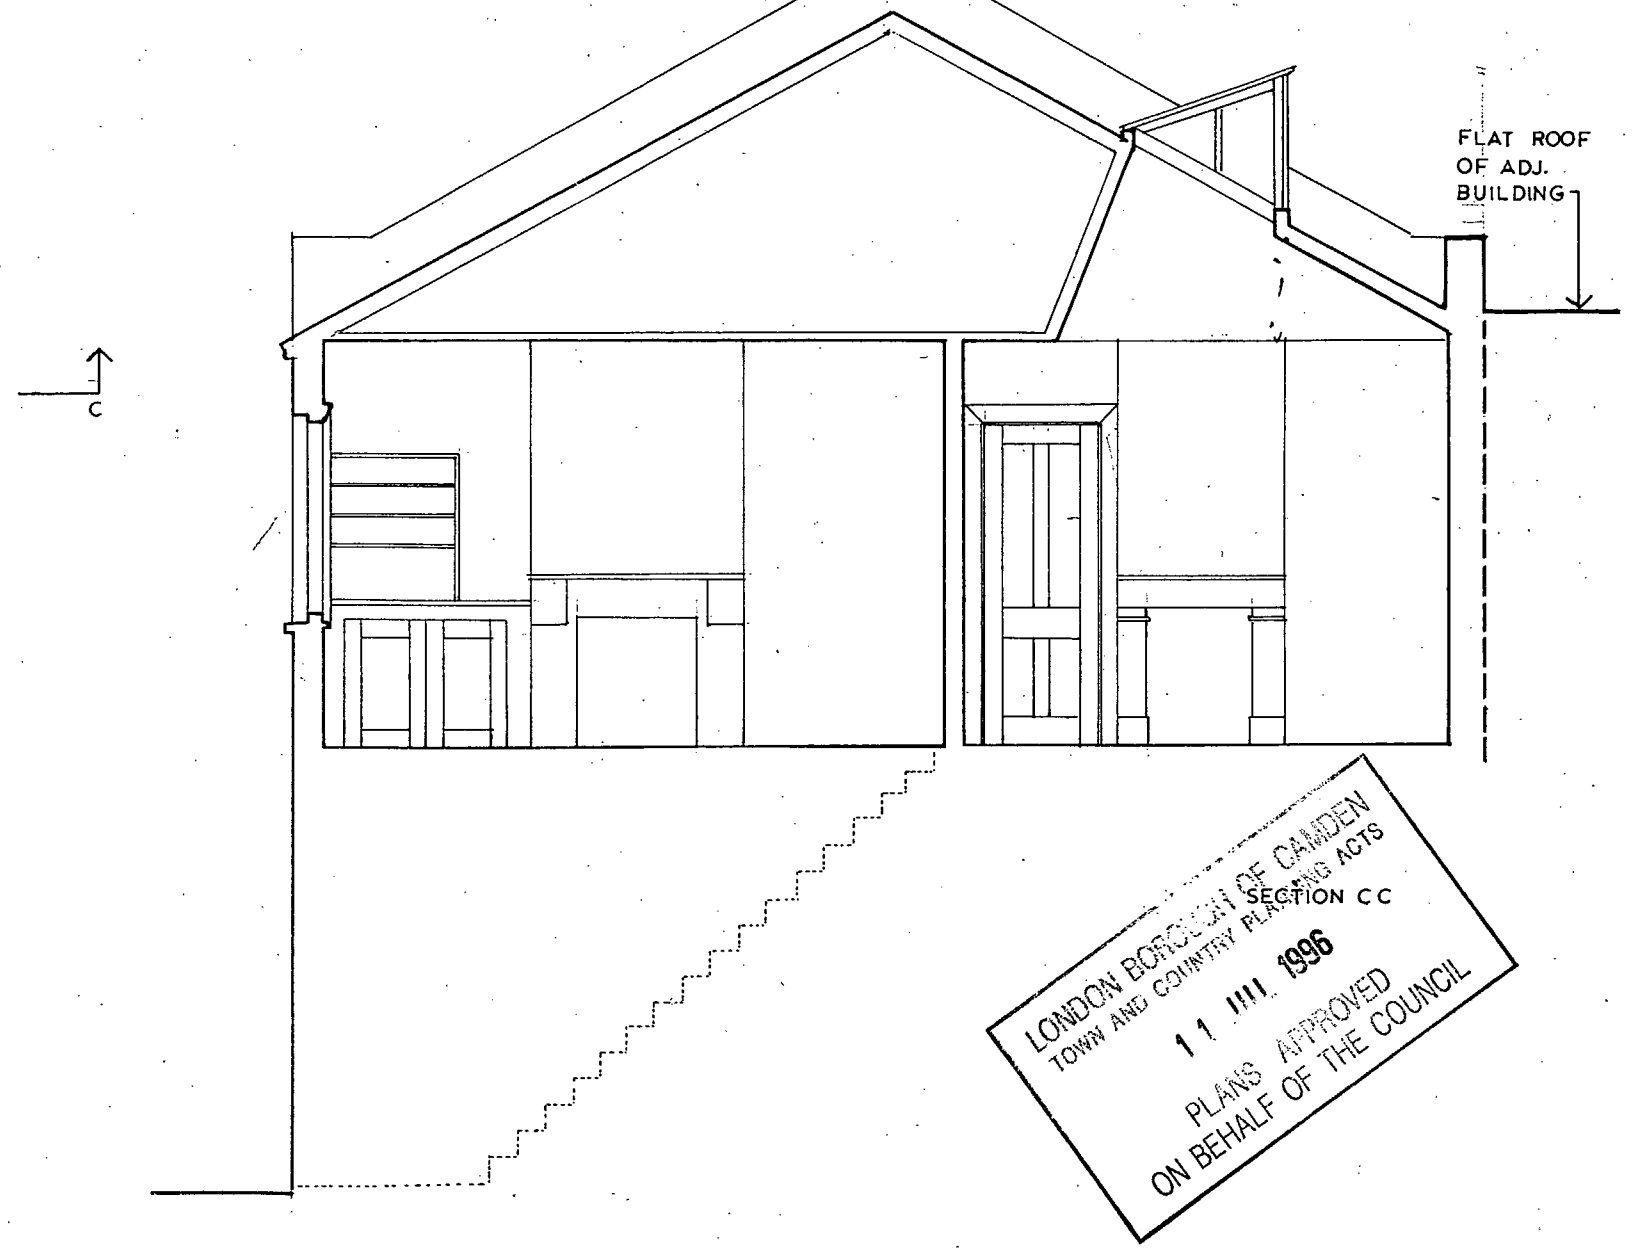


416000-21C100057

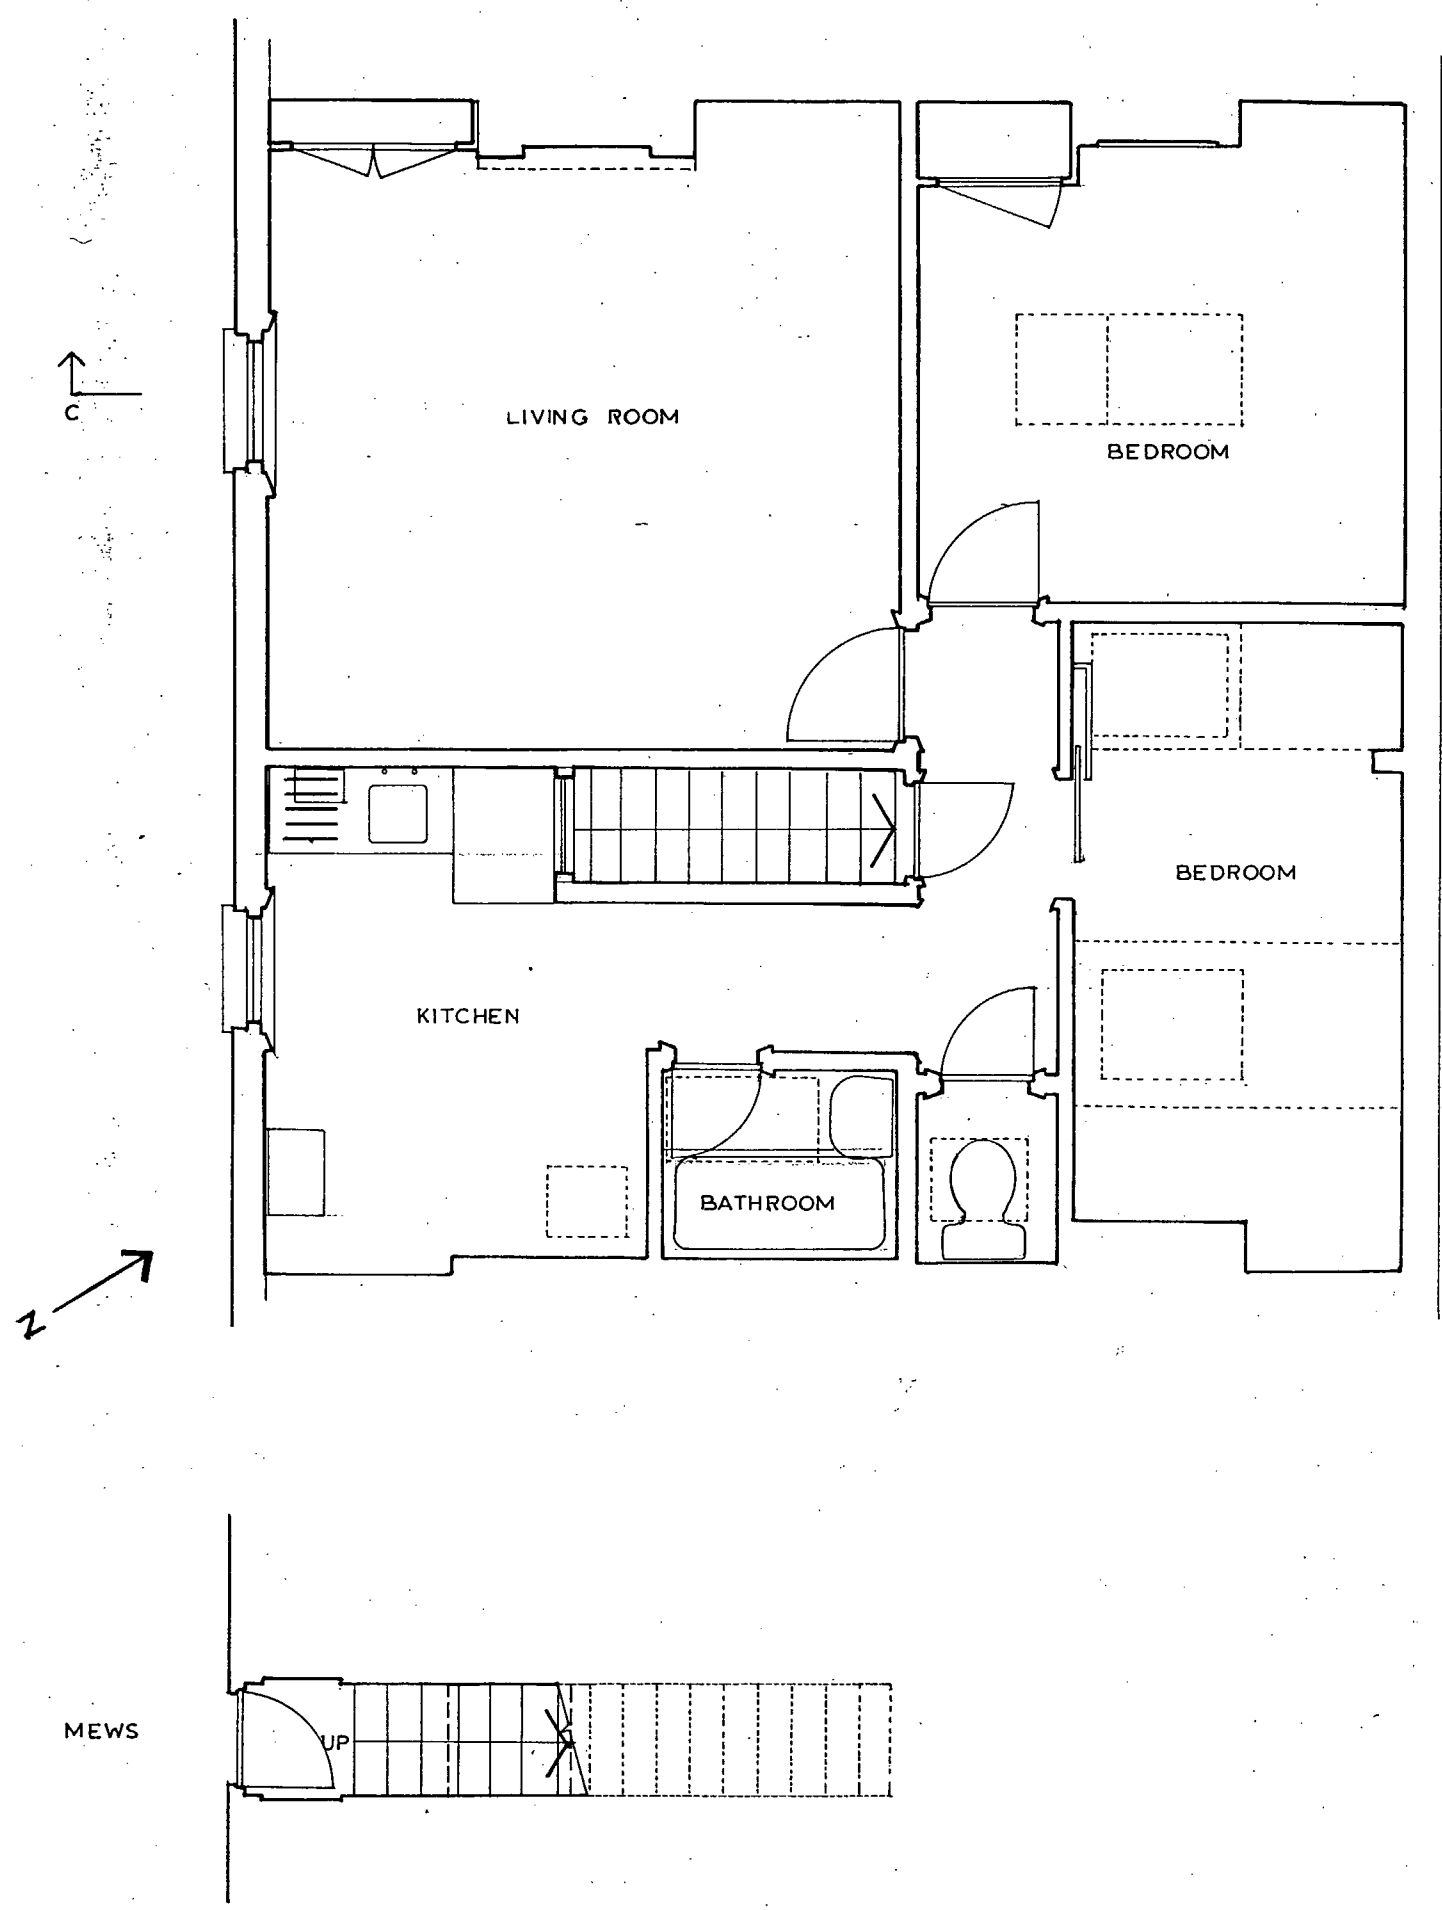

LONDON BOROUGH OF CAMDEN
TOWN AND COUNTRY PLANNING ACTS
SECTION CC
11 III 1996
PLANS APPROVED
ON BEHALF OF THE COUNCIL

THE DOUGLAS STEPHEN PARTNERSHIP
Architects
140 - 142 St John Street. London. EC1V 4UA
Tel: 071 336 7884 Fax: 071 336 7841

Job : 4 Baynes Mews, NW3

Drawing : Existing plan and section



Scale : 1:50

Date : January 1996

No. : BM/A/01

c DSP This drawing is not to be scaled: all dimensions should be verified on site: any discrepancies to be notified to the Architect.

P9600638/C9600639

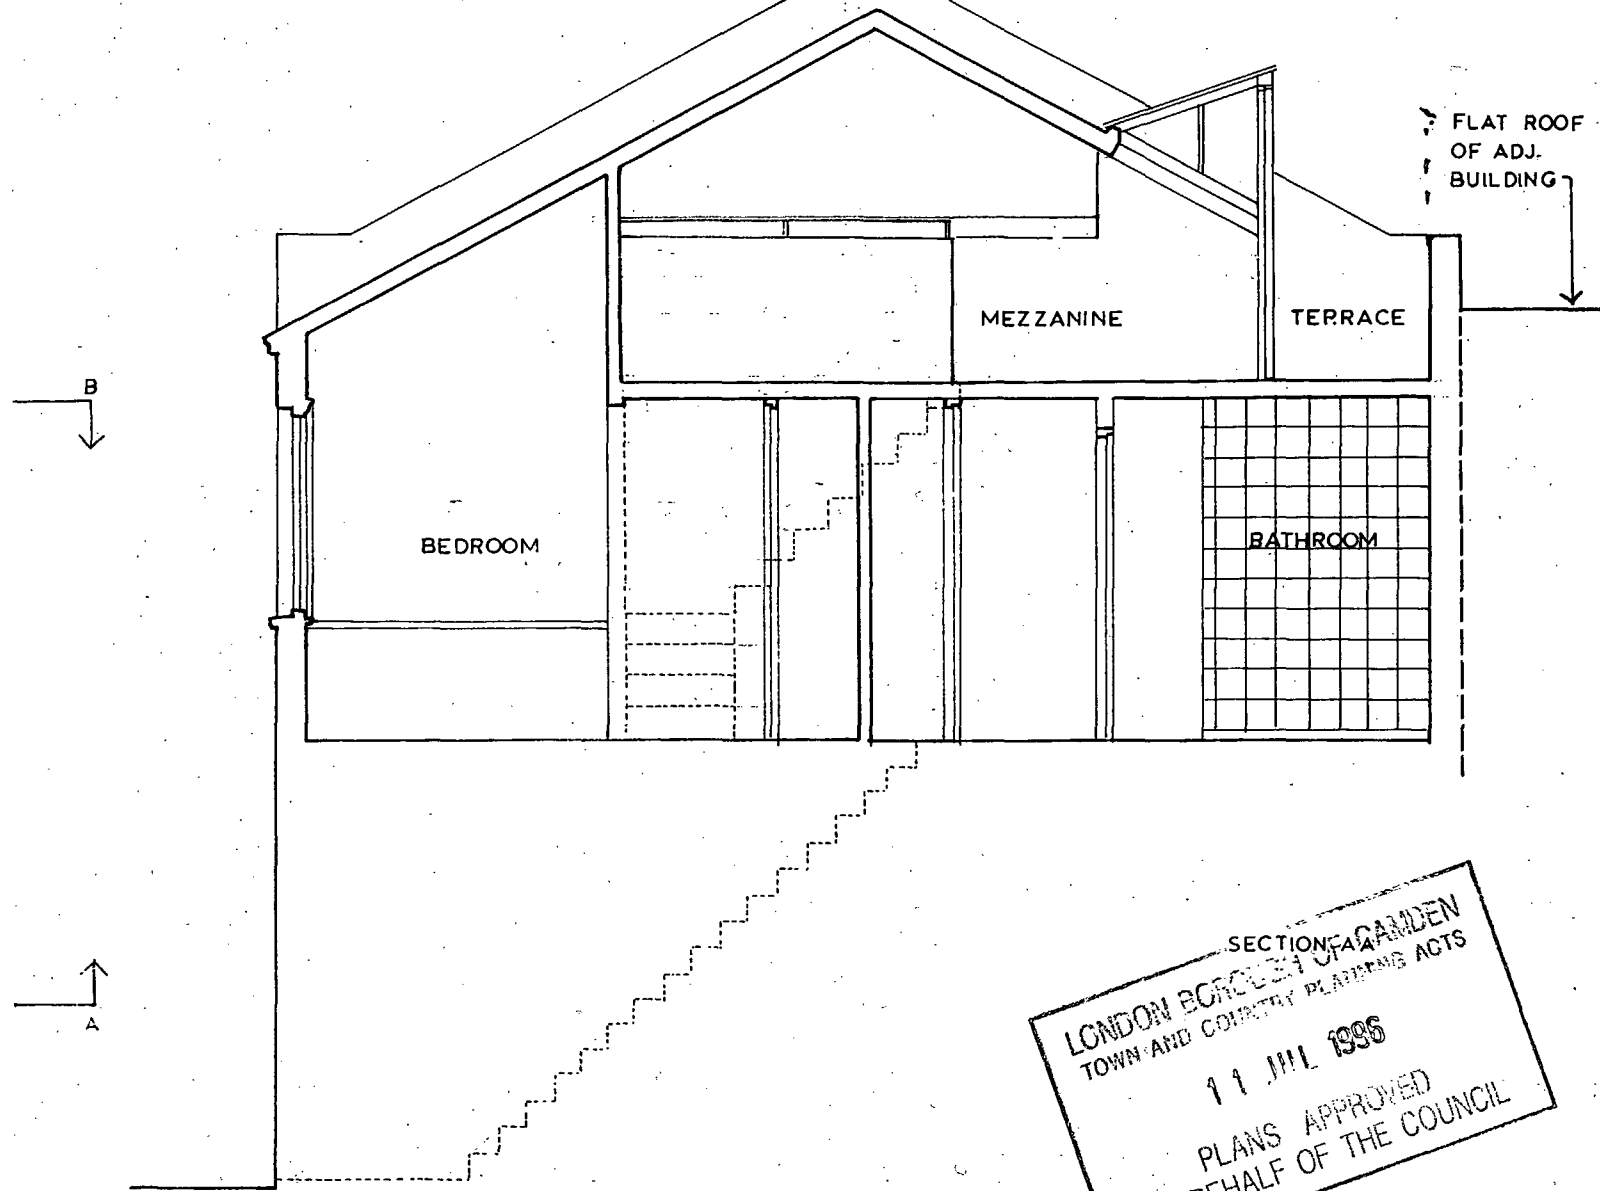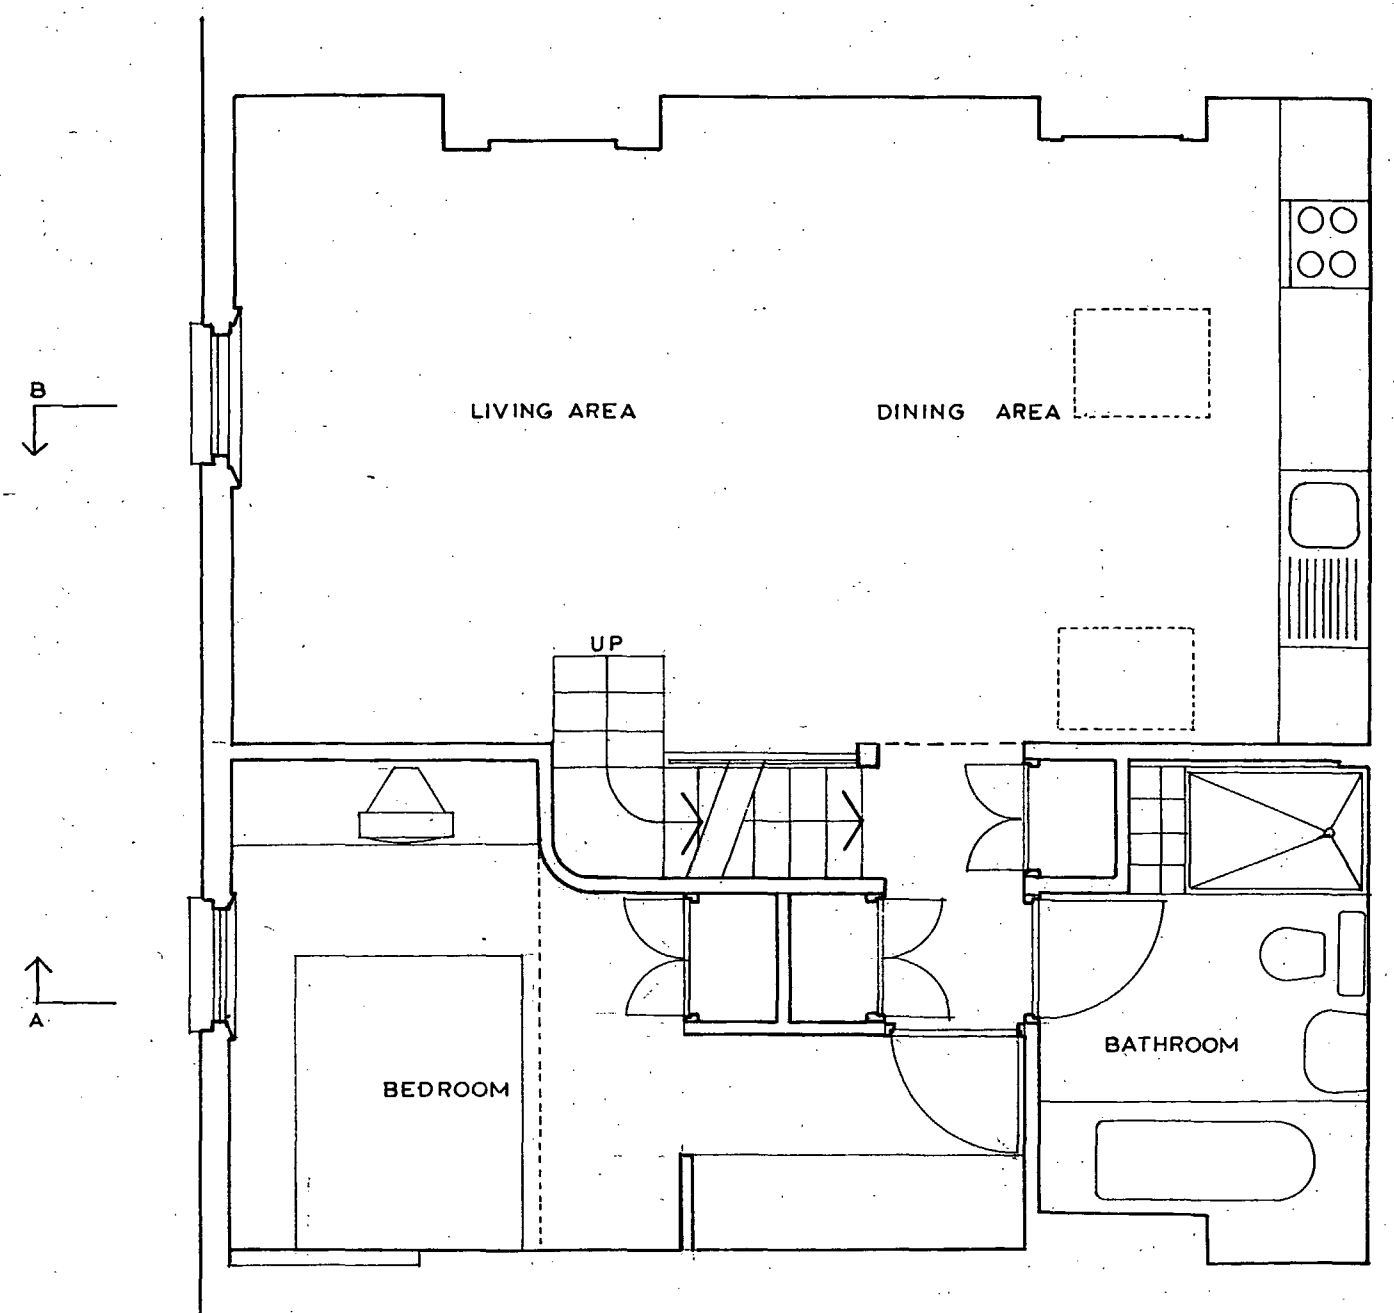

SECTION 44
LONDON BOROUGH OF CAMDEN
TOWN AND COUNTRY PLANNING ACTS
11 JUL 1996
PLANS APPROVED
ON BEHALF OF THE COUNCIL

THE DOUGLAS STEPHEN PARTNERSHIP
Architects
140 - 142 St John Street. London. EC1V 4UA
Tel: 071 336 7884 Fax: 071 336 7841

Job : 4 Baynes Mews, NW3


Drawing : Proposed plan and section

Scale : 1 : 50


Date : February 1996

No. : BM/A/02/A


c DSP This drawing is not to be scaled: all dimensions should be verified on site: any discrepancies to be notified to the Architect.

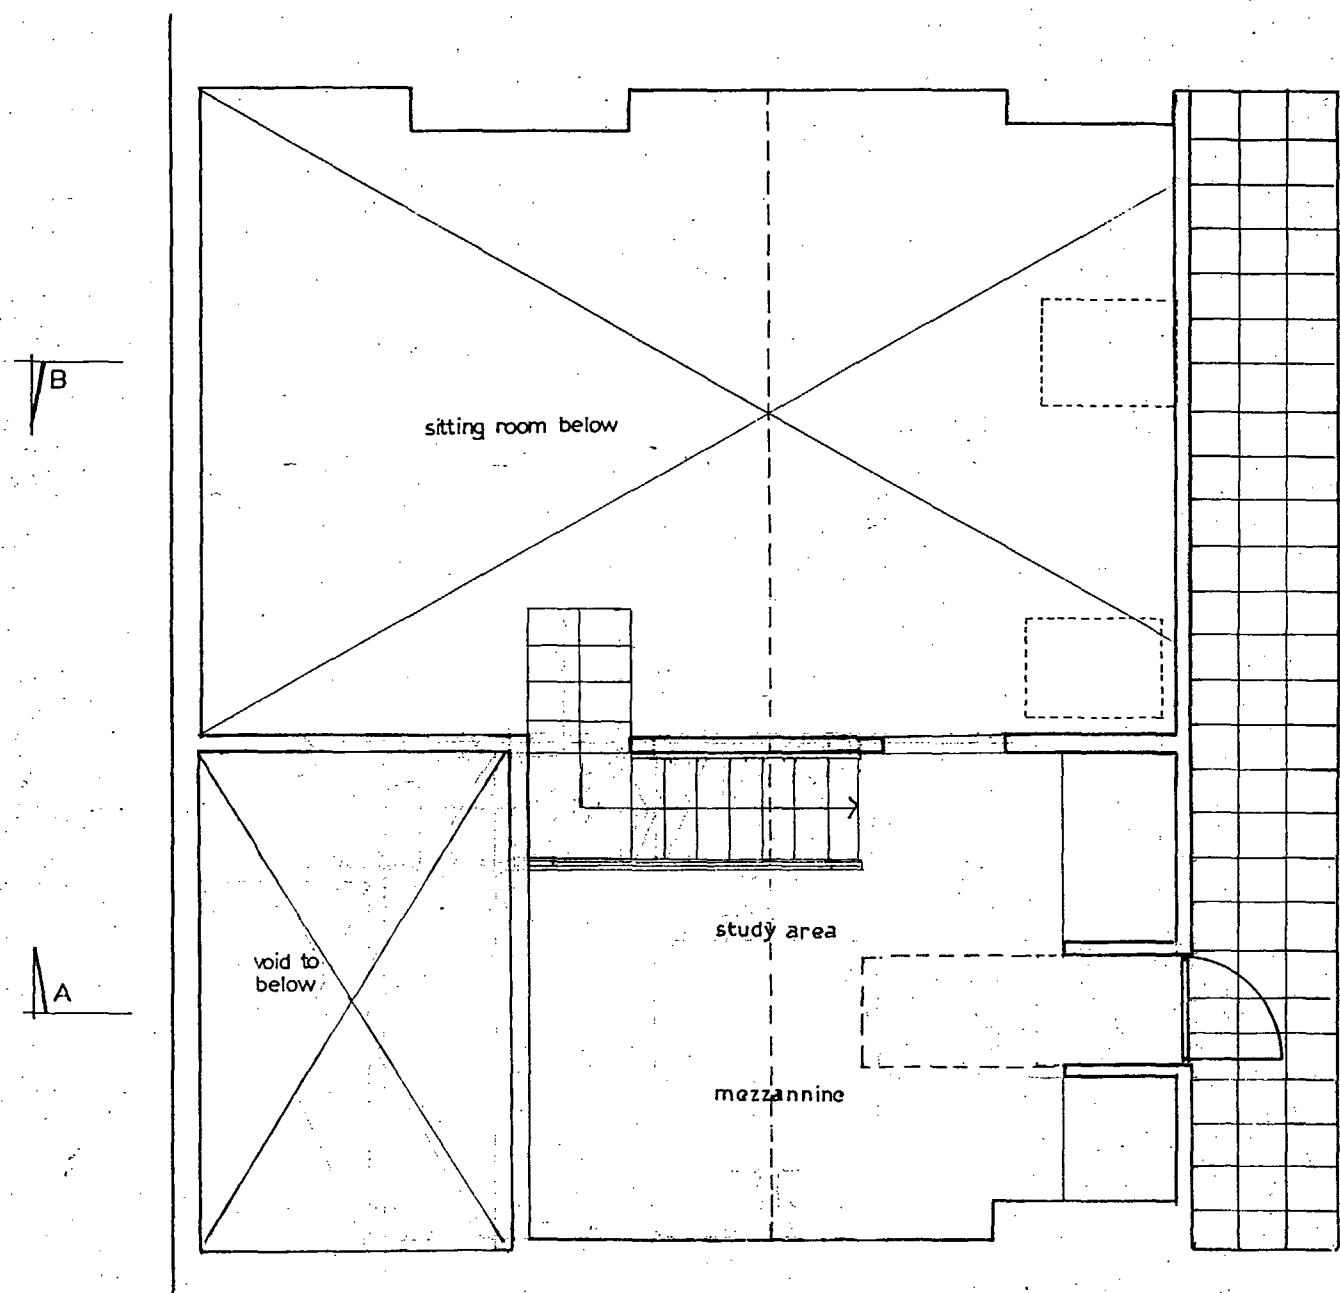

MEZZANINE LEVEL

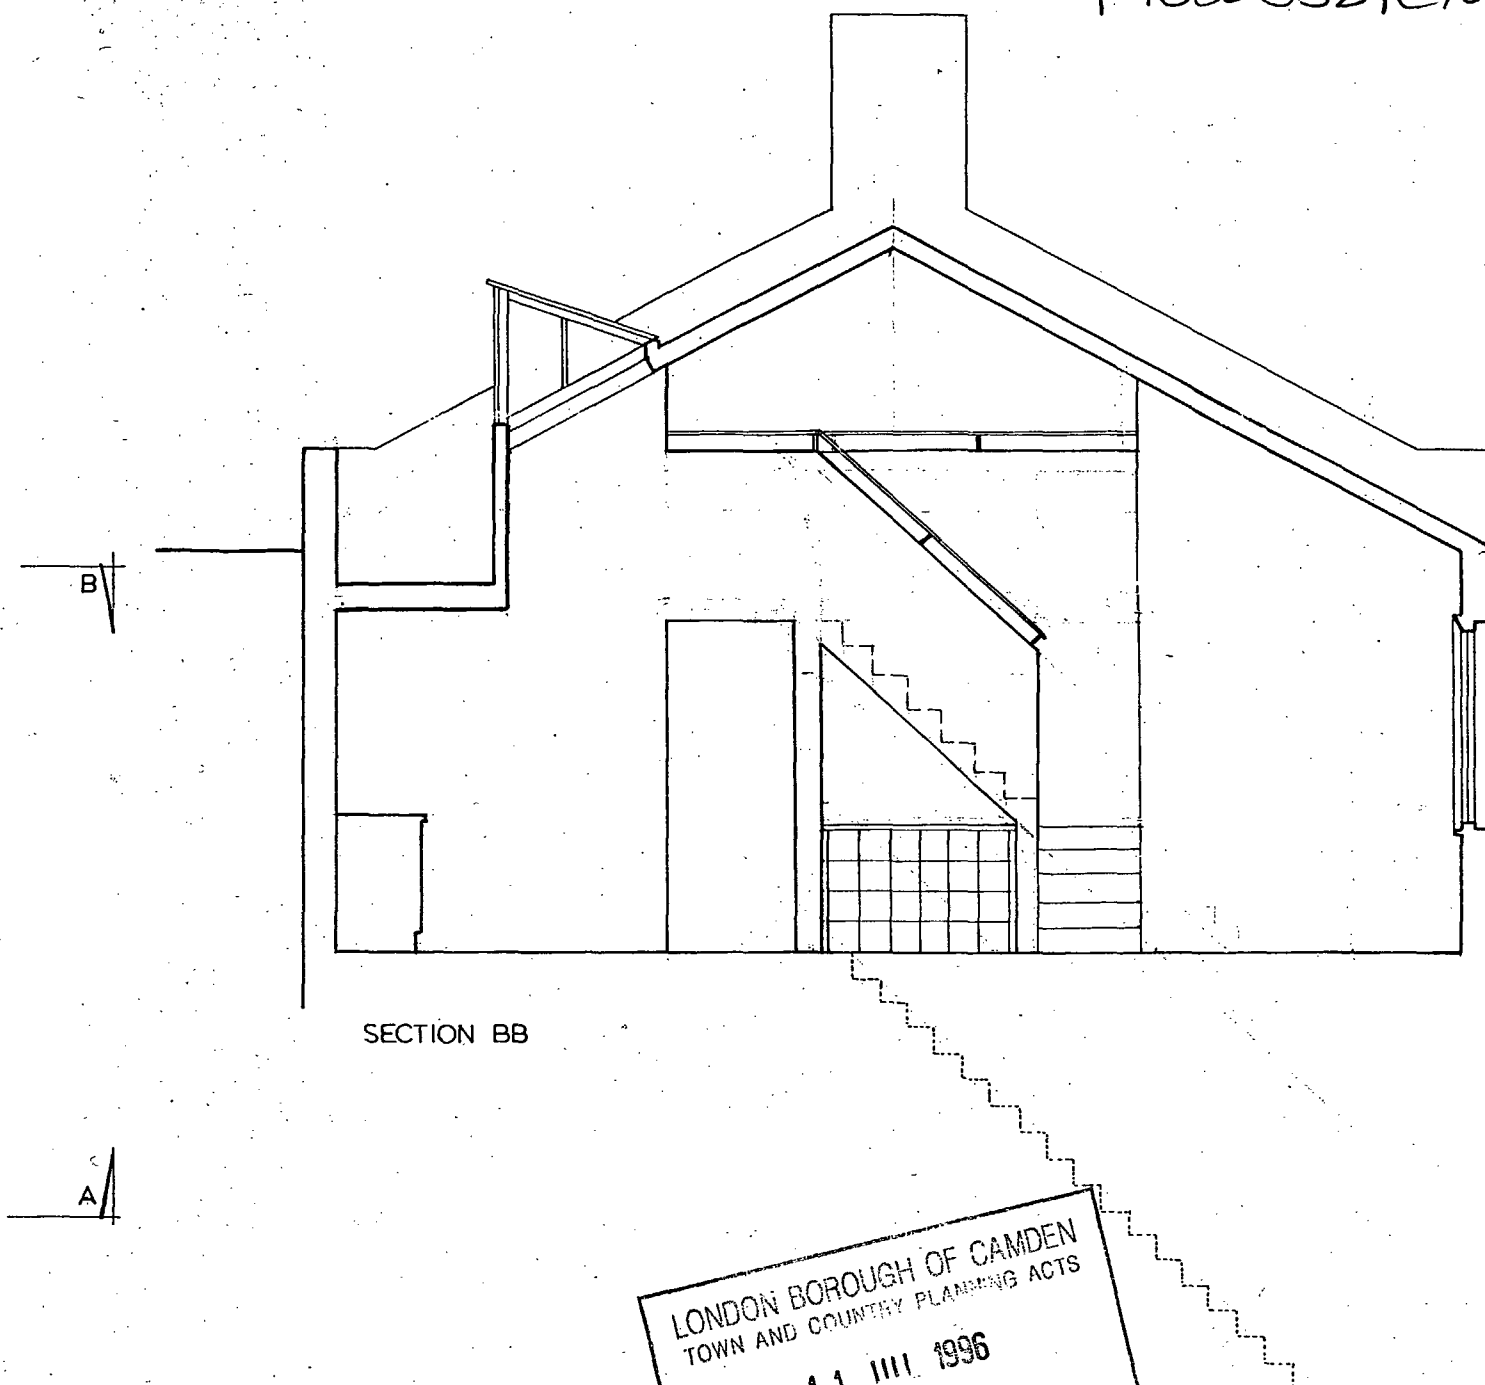

SECTION BB

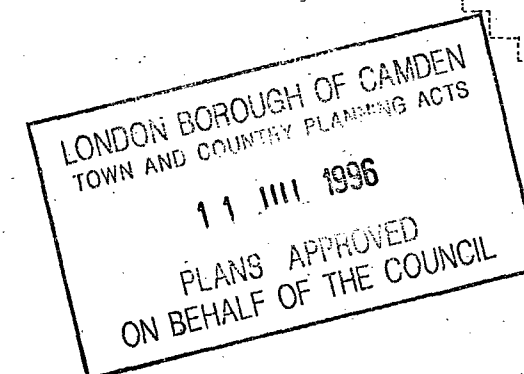

THE DOUGLAS STEPHEN PARTNERSHIP
Architects

140 - 142 St John Street. London. EC1V 4UA
Tel: 071 336 7884 Fax: 071 336 7841

Job : 4 Baynes Mews, NW3

Drawing : Prop mezzanine plan and section

Scale : 1:50

Date : January 1996

No. : BM/A/04/A

c DSP. This drawing is not to be scaled; all dimensions should be verified on site; any discrepancies to be notified to the Architect.




LONDON BOROUGH OF CAMDEN
TOWN AND COUNTRY PLANNING ACTS
11 / 11 / 1996
PLANS APPROVED
ON BEHALF OF THE COUNCIL


THE DOUGLAS STEPHEN PARTNERSHIP
Architects
140 - 142 St John Street, London, EC1V 4UA
Tel: 071 336 7884 Fax: 071 336 7841

Job : 4 Baynes Mews, NW3
Drawing : Front elevation
Scale : 1 : 50
Date : February 1996
No. : BM/A/05

c DSP This drawing is not to be scaled: all dimensions should be verified on site: any discrepancies to be notified to the Architect.

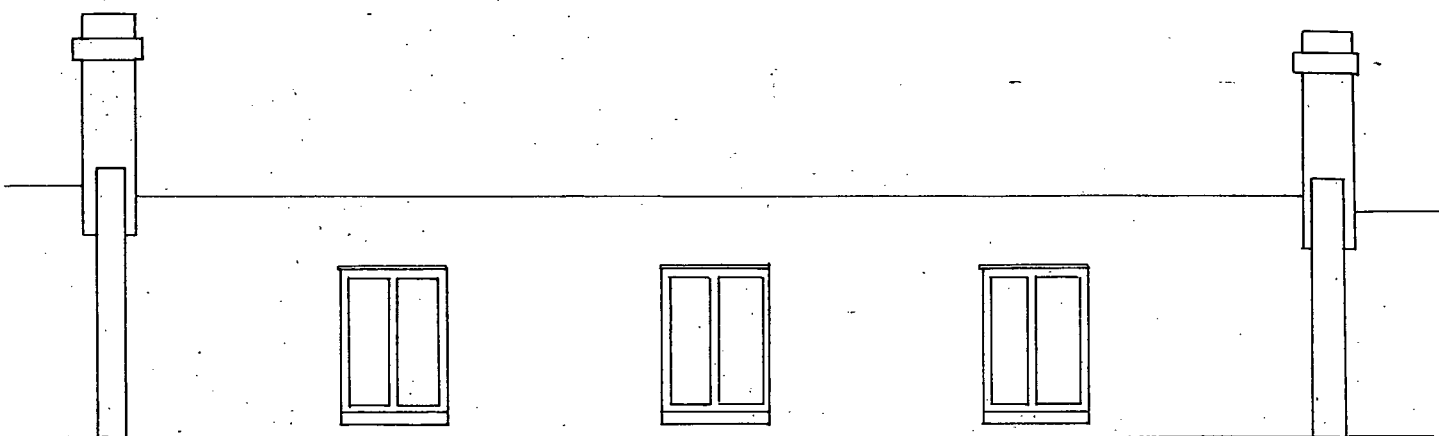


EXISTING REAR ELEVATION

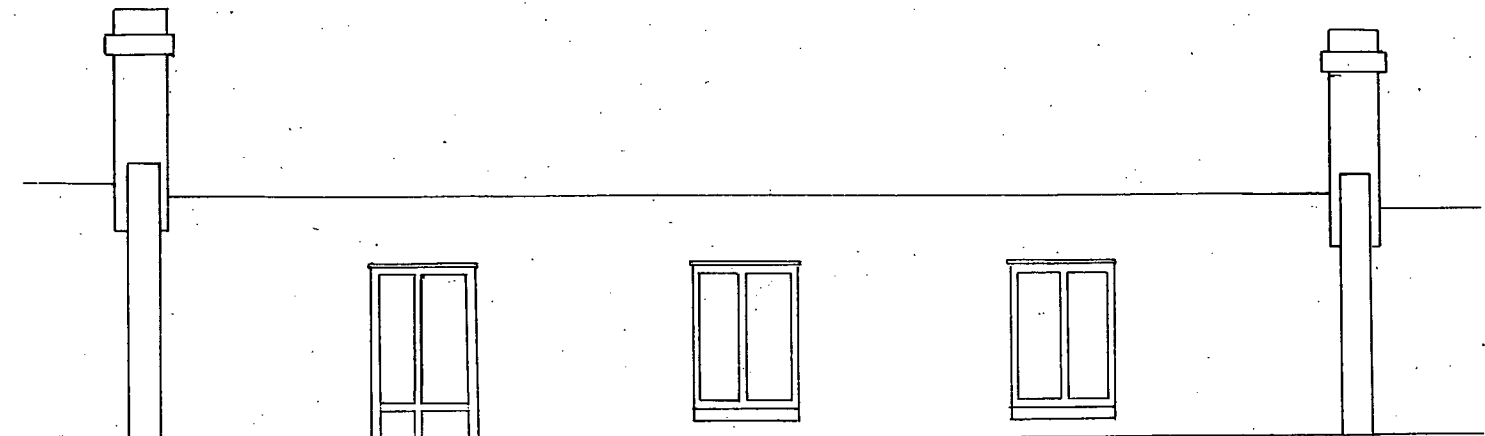

PROPOSED REAR ELEVATION

FLAT ROOF TO 123.14
BELSIVE PARK MEWS

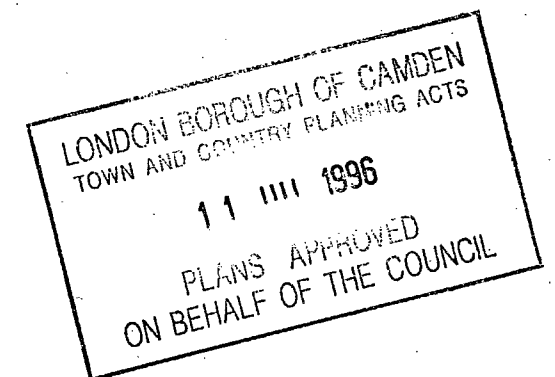

THE DOUGLAS STEPHEN PARTNERSHIP
Architects
140 - 142 St John Street. London. EC1V 4UA
Tel: 071 336 7884 Fax: 071 336 7841

Job : 4 Baynes Mews, NW3

Drawing : Rear elevation

Scale : 1 : 50

Date : February 1996

No. : BM/A/06

c DSP This drawing is not to be scaled: all dimensions should be verified on site: any discrepancies to be notified to the Architect.