


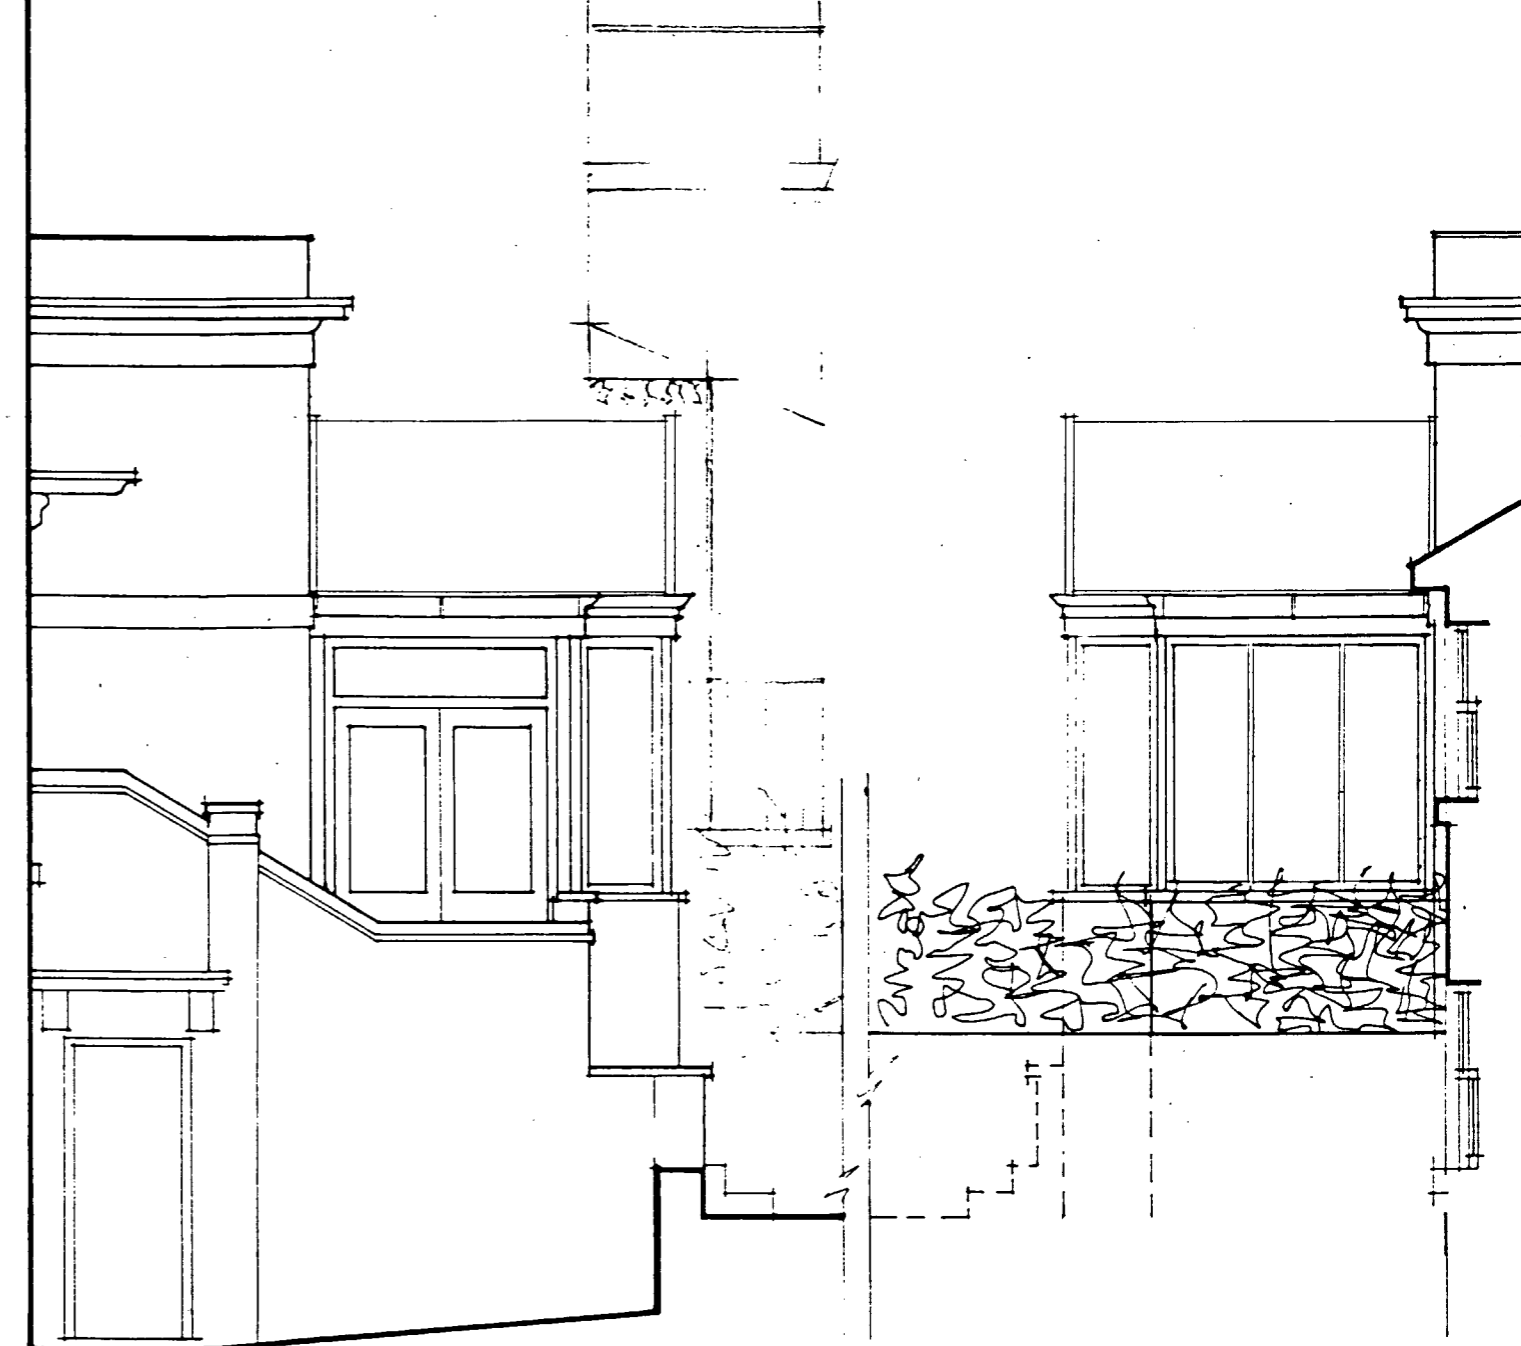


FRONT ELEVATION



ELEVATION FROM ROAD

SIDE ELEVATION

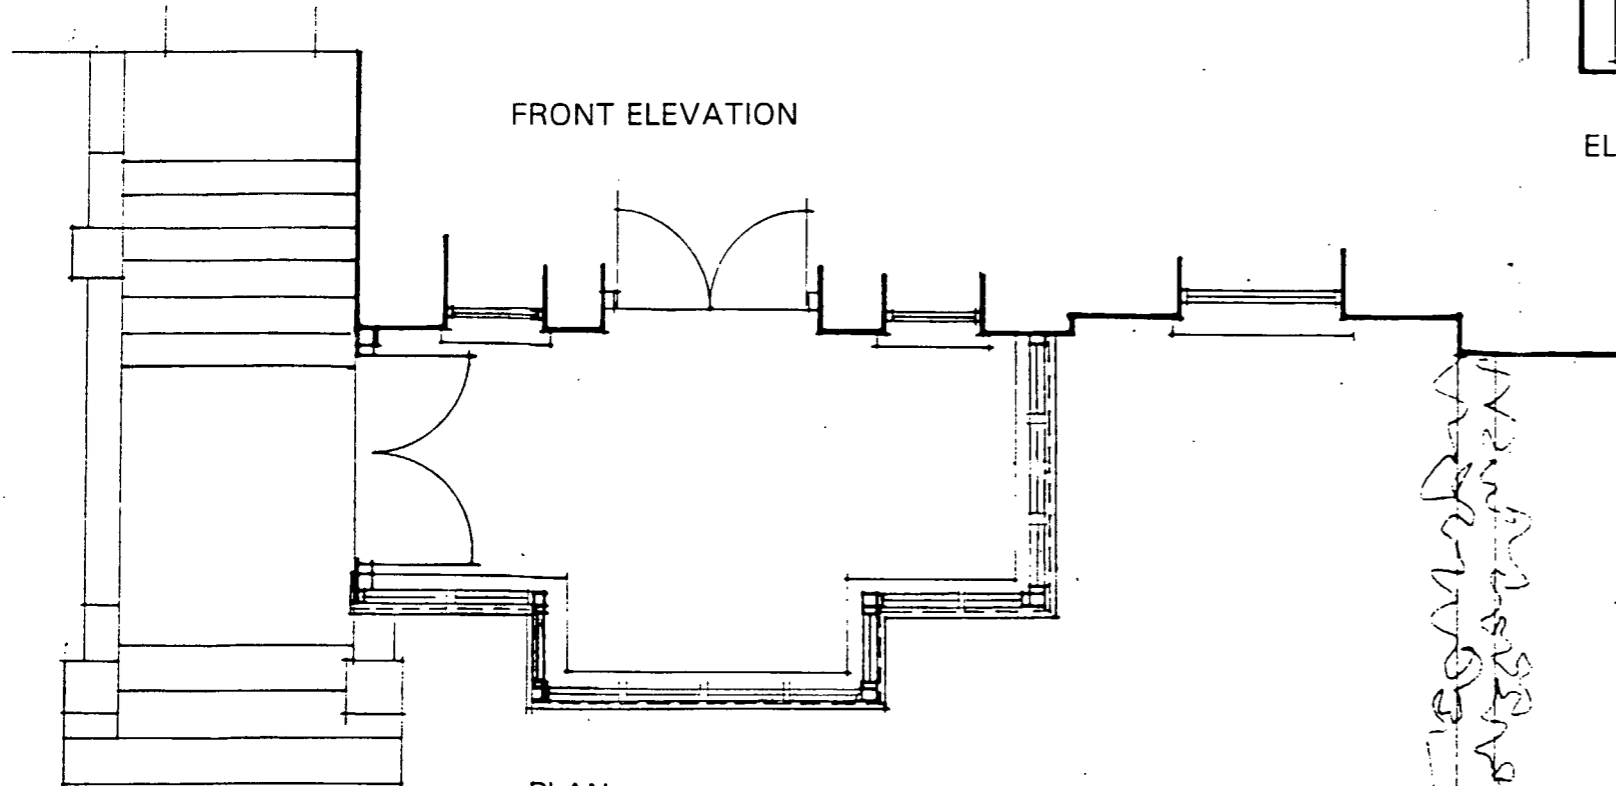

PLAN

*Handwritten vertical text:* 2857:98:03A

P9802644R1

<b>MBA</b>
COLLEGE CRESCENT LONDON NW3
GLAZED ENTRANCE PORCH BARREL ROOF
SCALE 1:50 <span style="float: right;">08:10:98</span>
2857:98:03A