

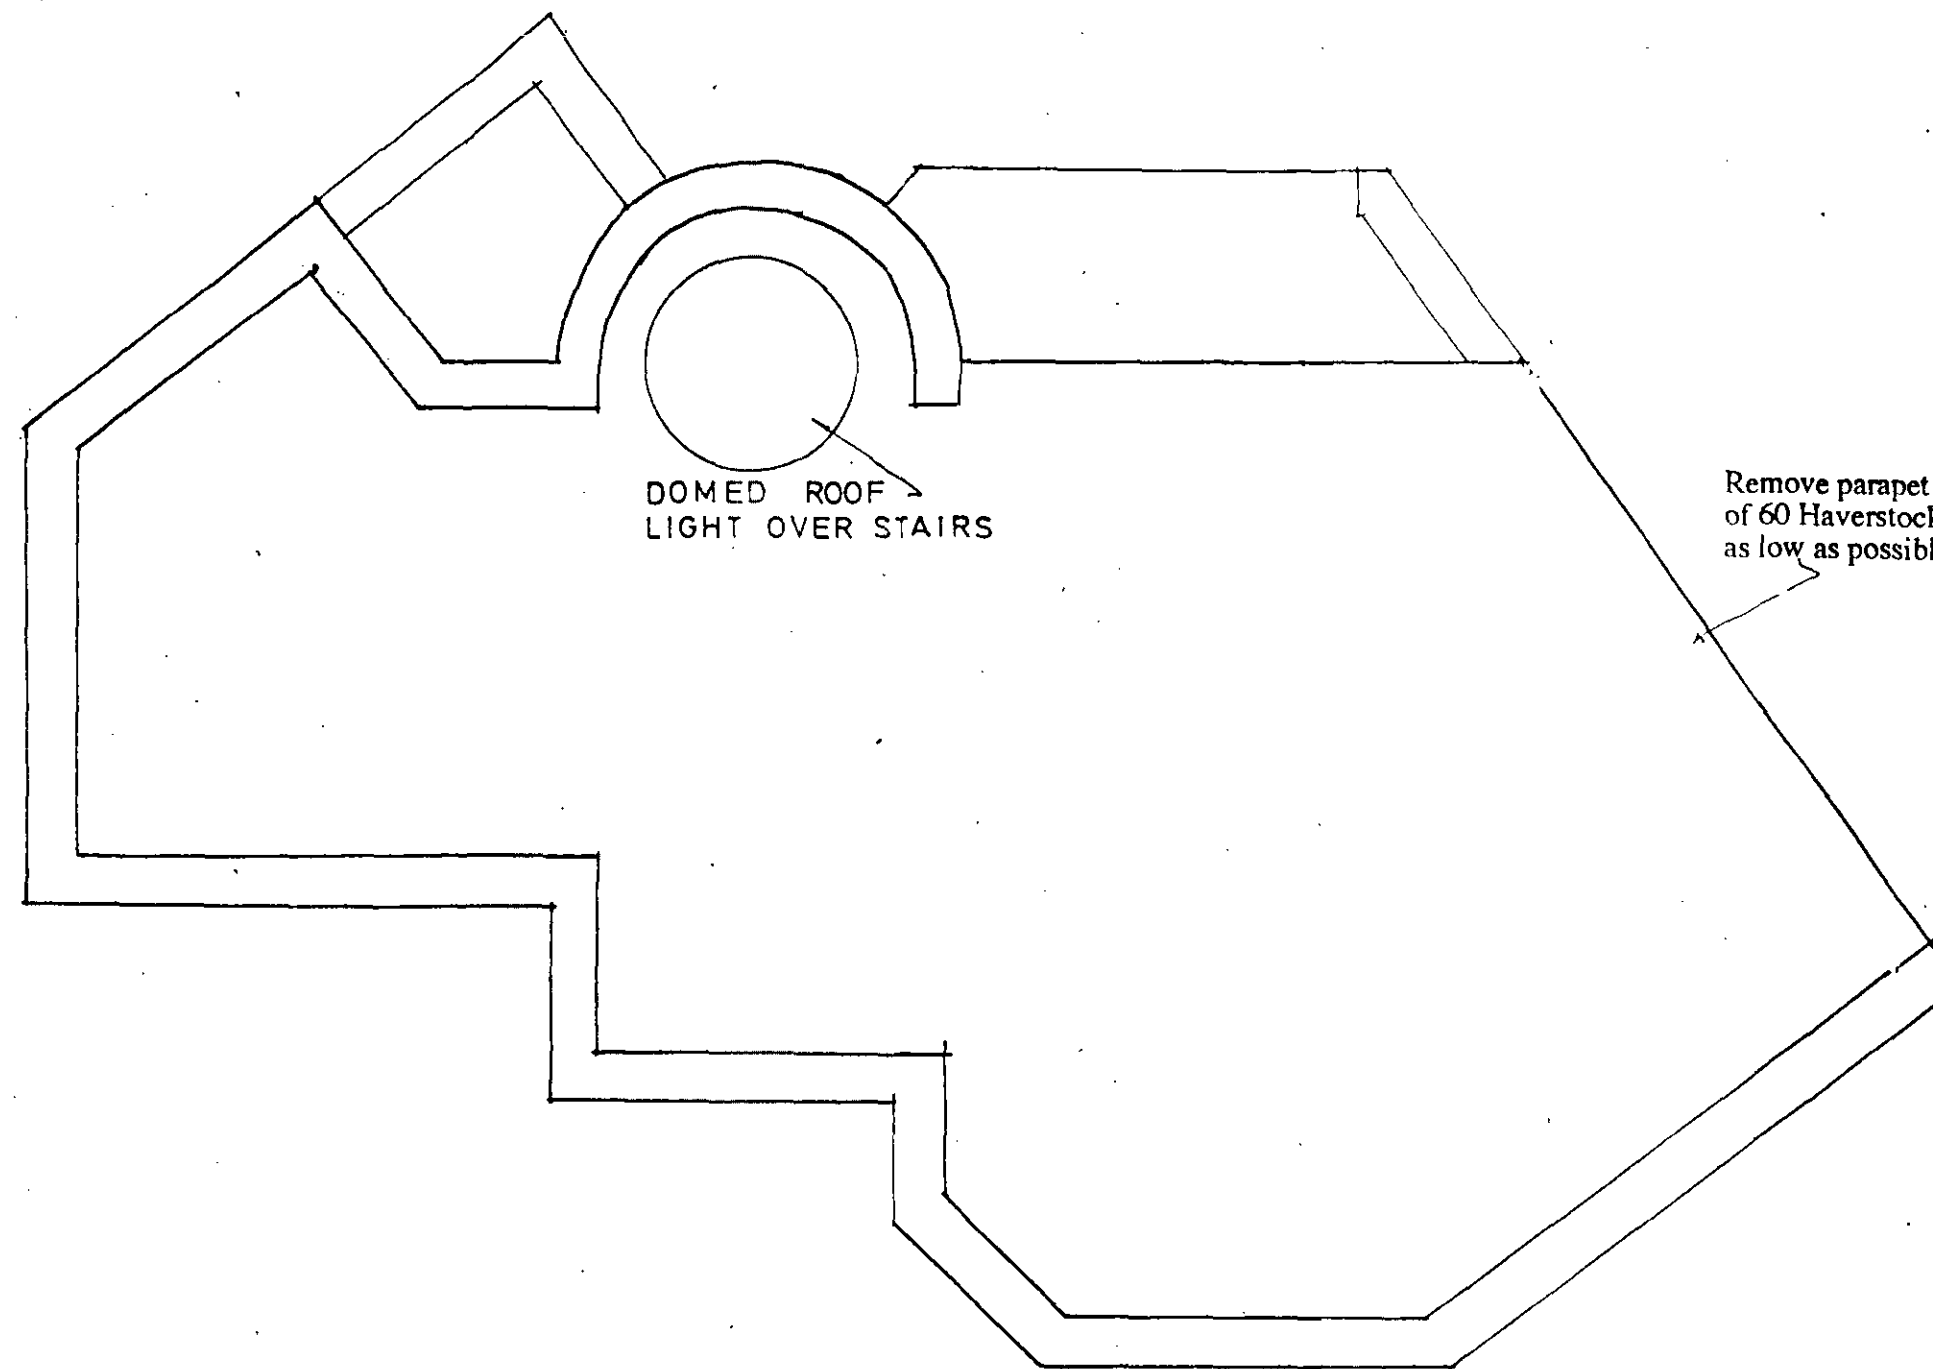


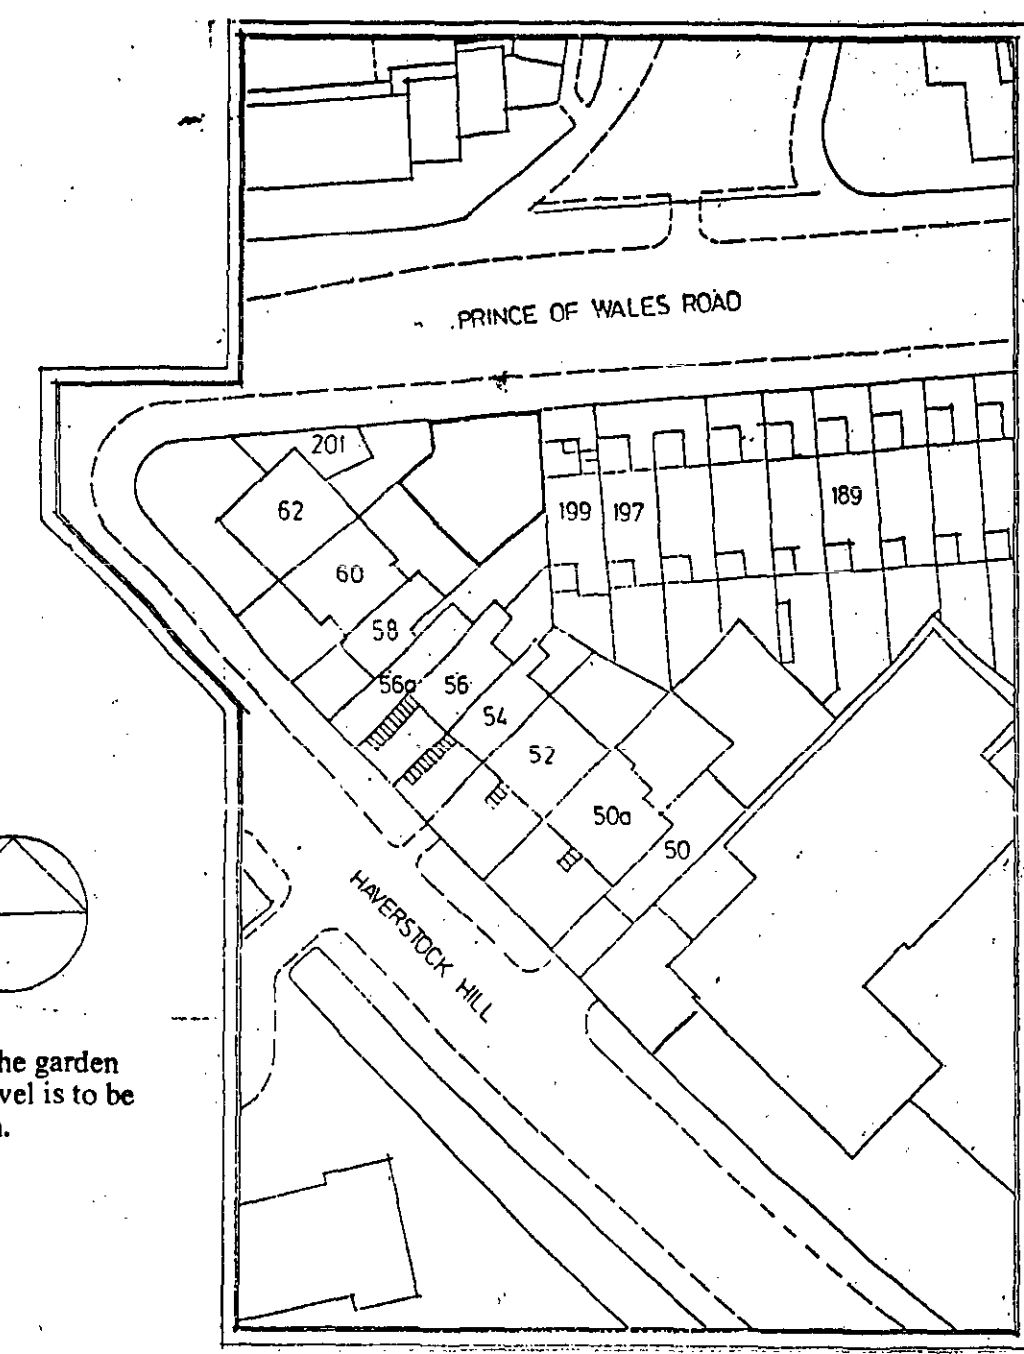


roof plan

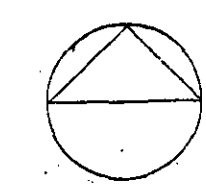

LOCATION PLAN

1:1250

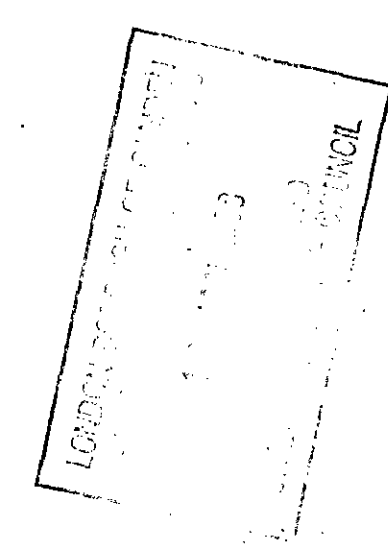


P9700402R1

DEVELOPMENT SITE ADJOINING
199 PRINCE OF WALES ROAD
CHALK FARM, LONDON, NW5 3QB

GJP PRACTICE, 764 FINCHLEY ROAD, LONDON, NW11
 Tel: 0181-458-4326 Fax: 0181-458-0760

Scale: 1:50
 Date: May 1997

Drawing No. 06.507.07 REV A
 ROOF PLAN

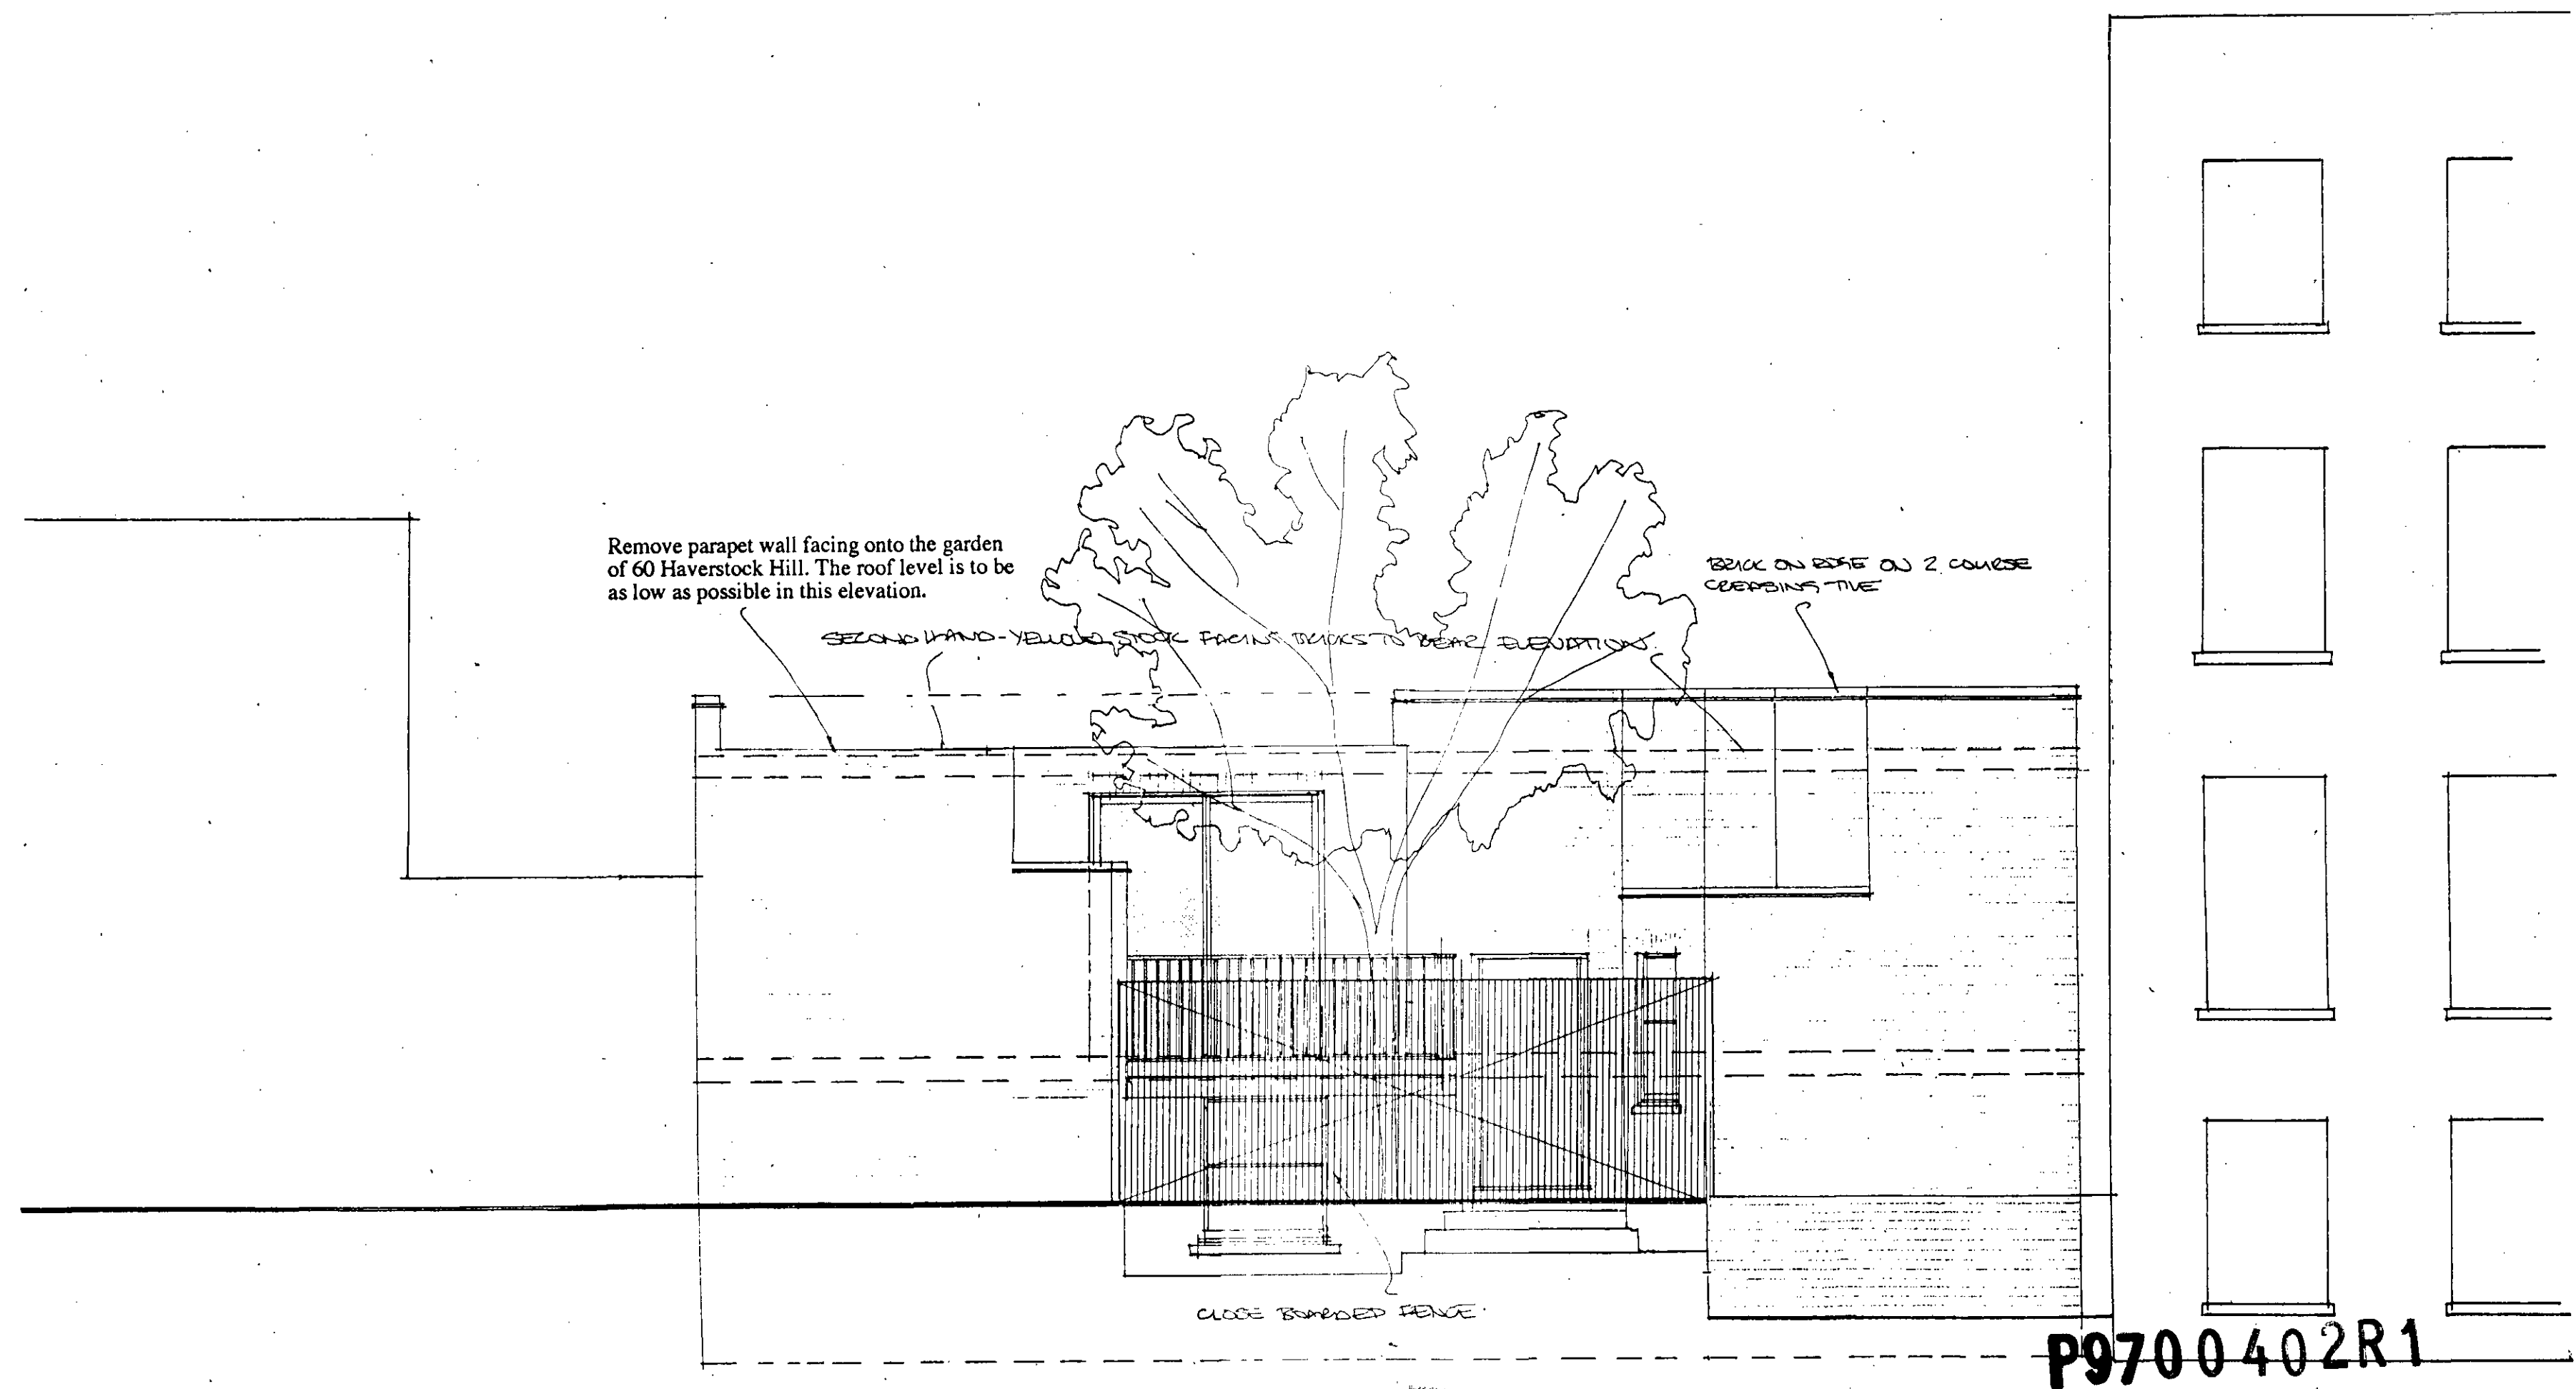


REAR ELEVATION


DEVELOPMENT SITE ADJOINING
199 PRINCE OF WALES ROAD
CHALK FARM, LONDON, NW5 3QB

GJP PRACTICE, 764 FINCHLEY ROAD, LONDON, NW11
Tel: 0181-458-4326 Fax: 0181-458-0760


Scale: 1:50
Date: May 1997

Drawing No. 06.507.05 REV A
REAR ELEVATION

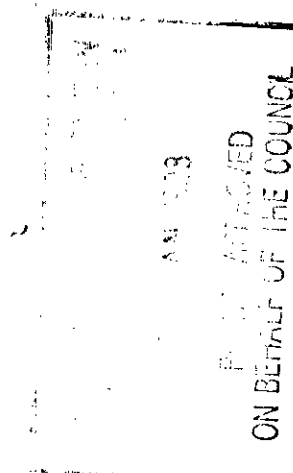


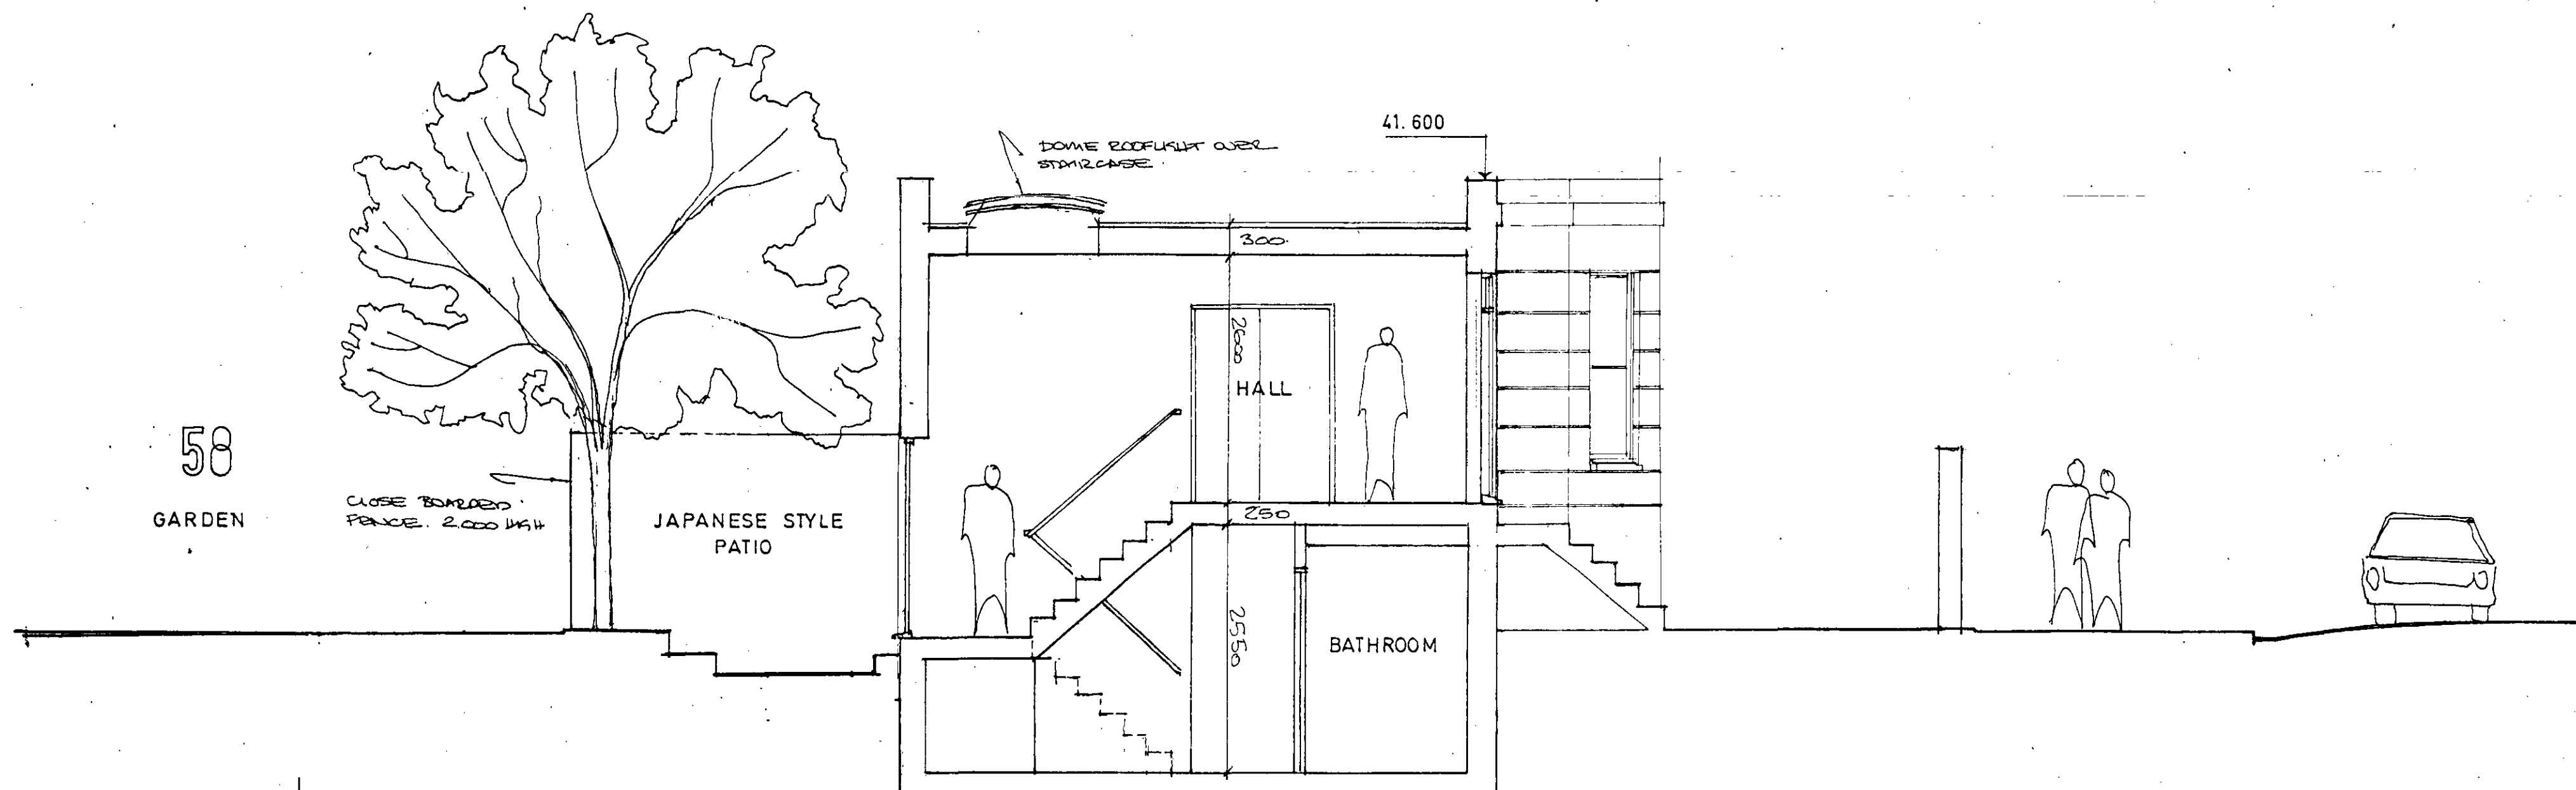

SECTION AA

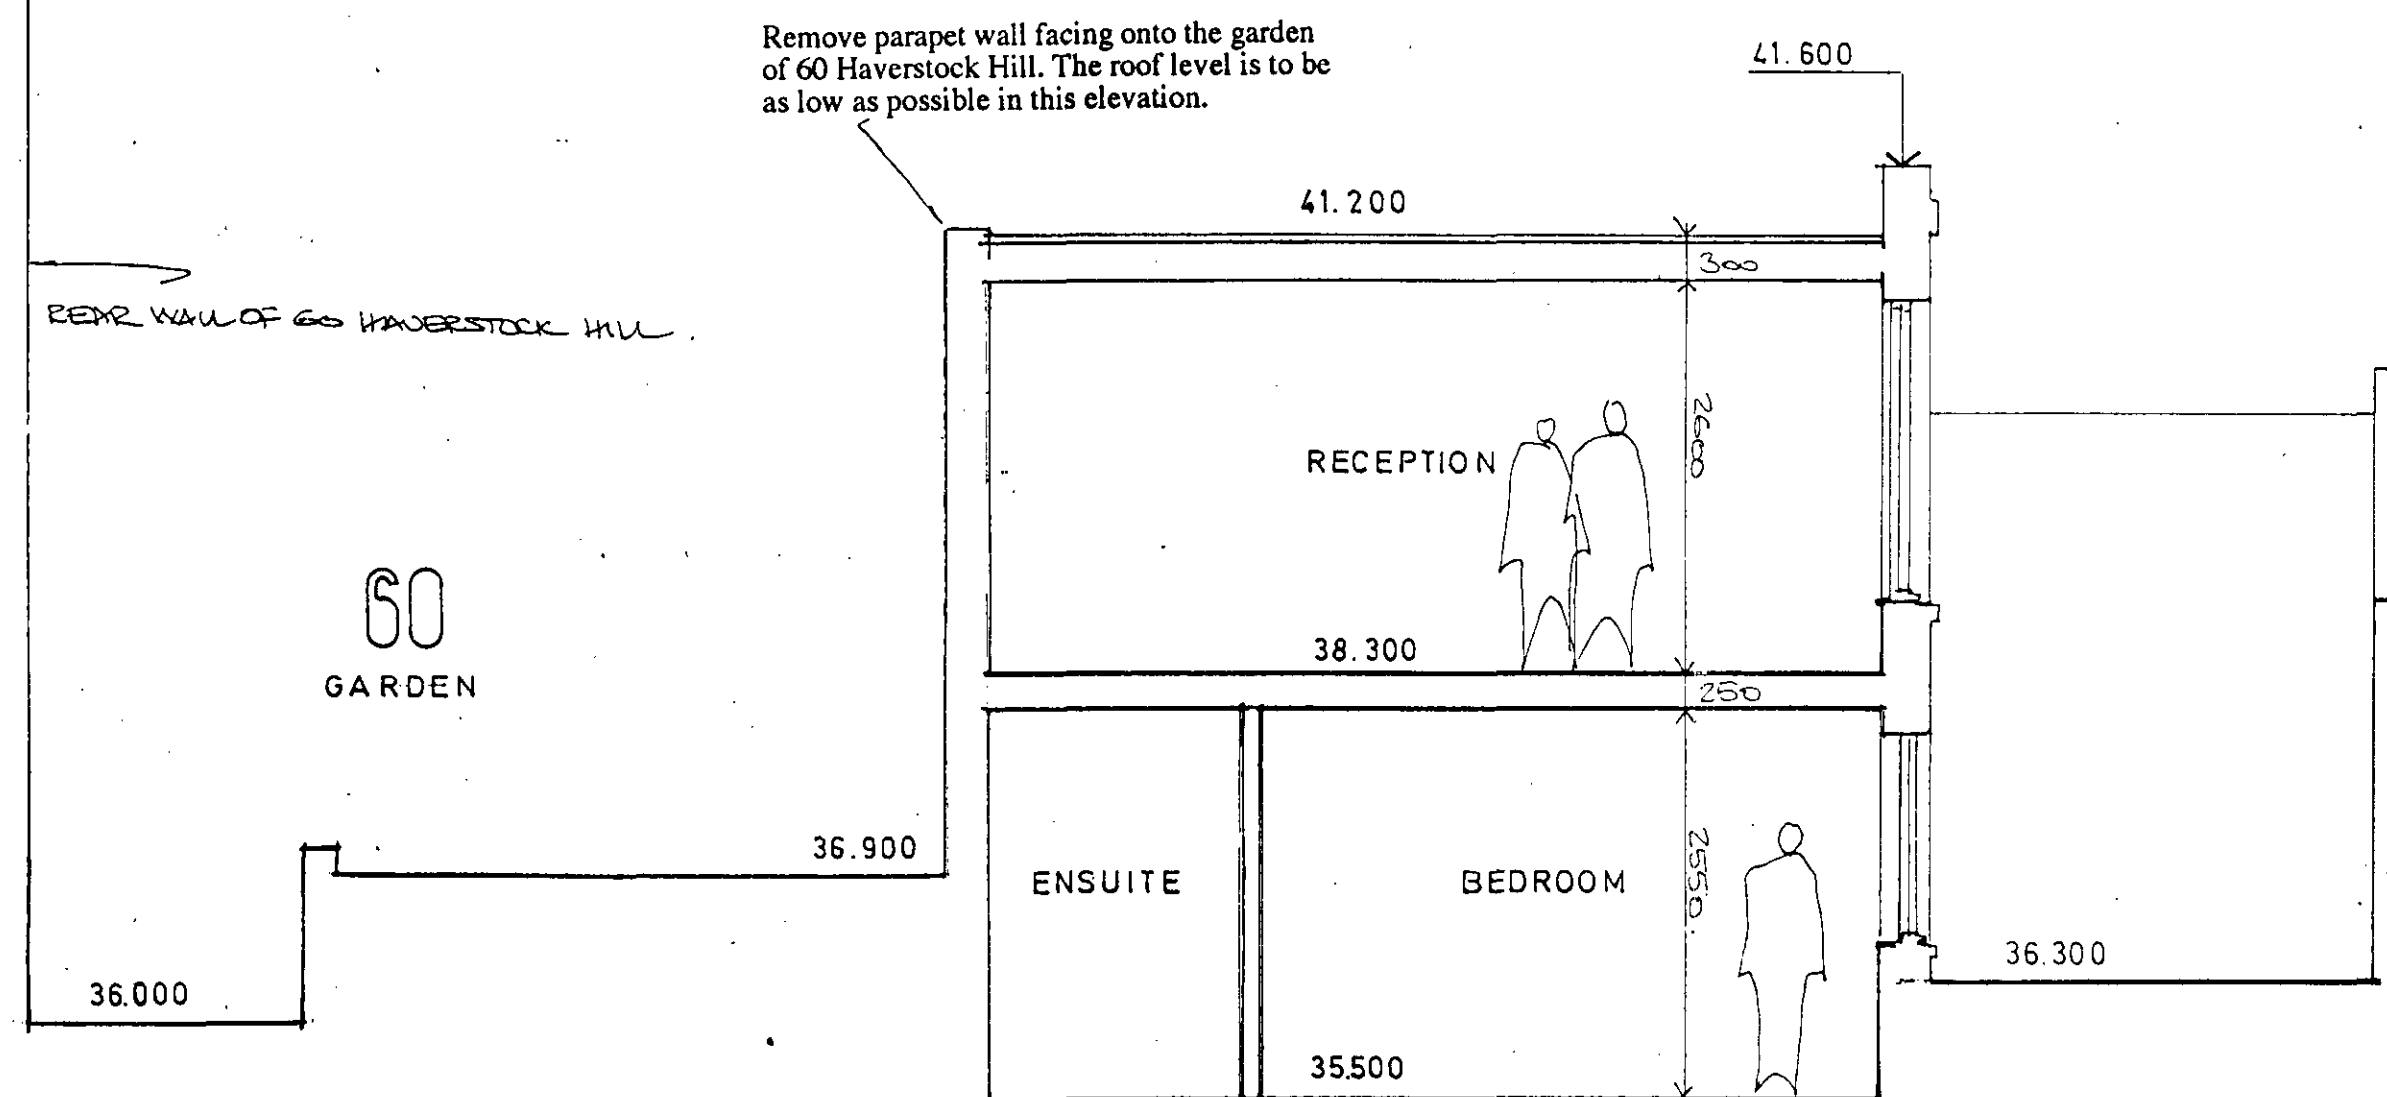

SECTION BB

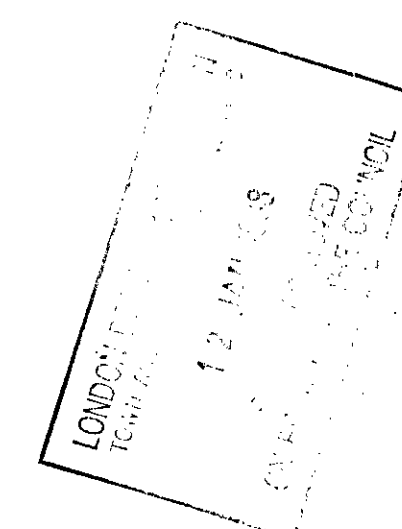


P9700402R1

DEVELOPMENT SITE ADJOINING
199 PRINCE OF WALES ROAD
CHALK FARM, LONDON, NW5 3QB

GJP PRACTICE, 764 FINCHLEY ROAD, LONDON, NW11
Tel: 0181-458-4326 Fax: 0181-458-0760

Scale: 1:50
Date: May 1997

Drawing No. 06.507.06 REV A
SECTIONS

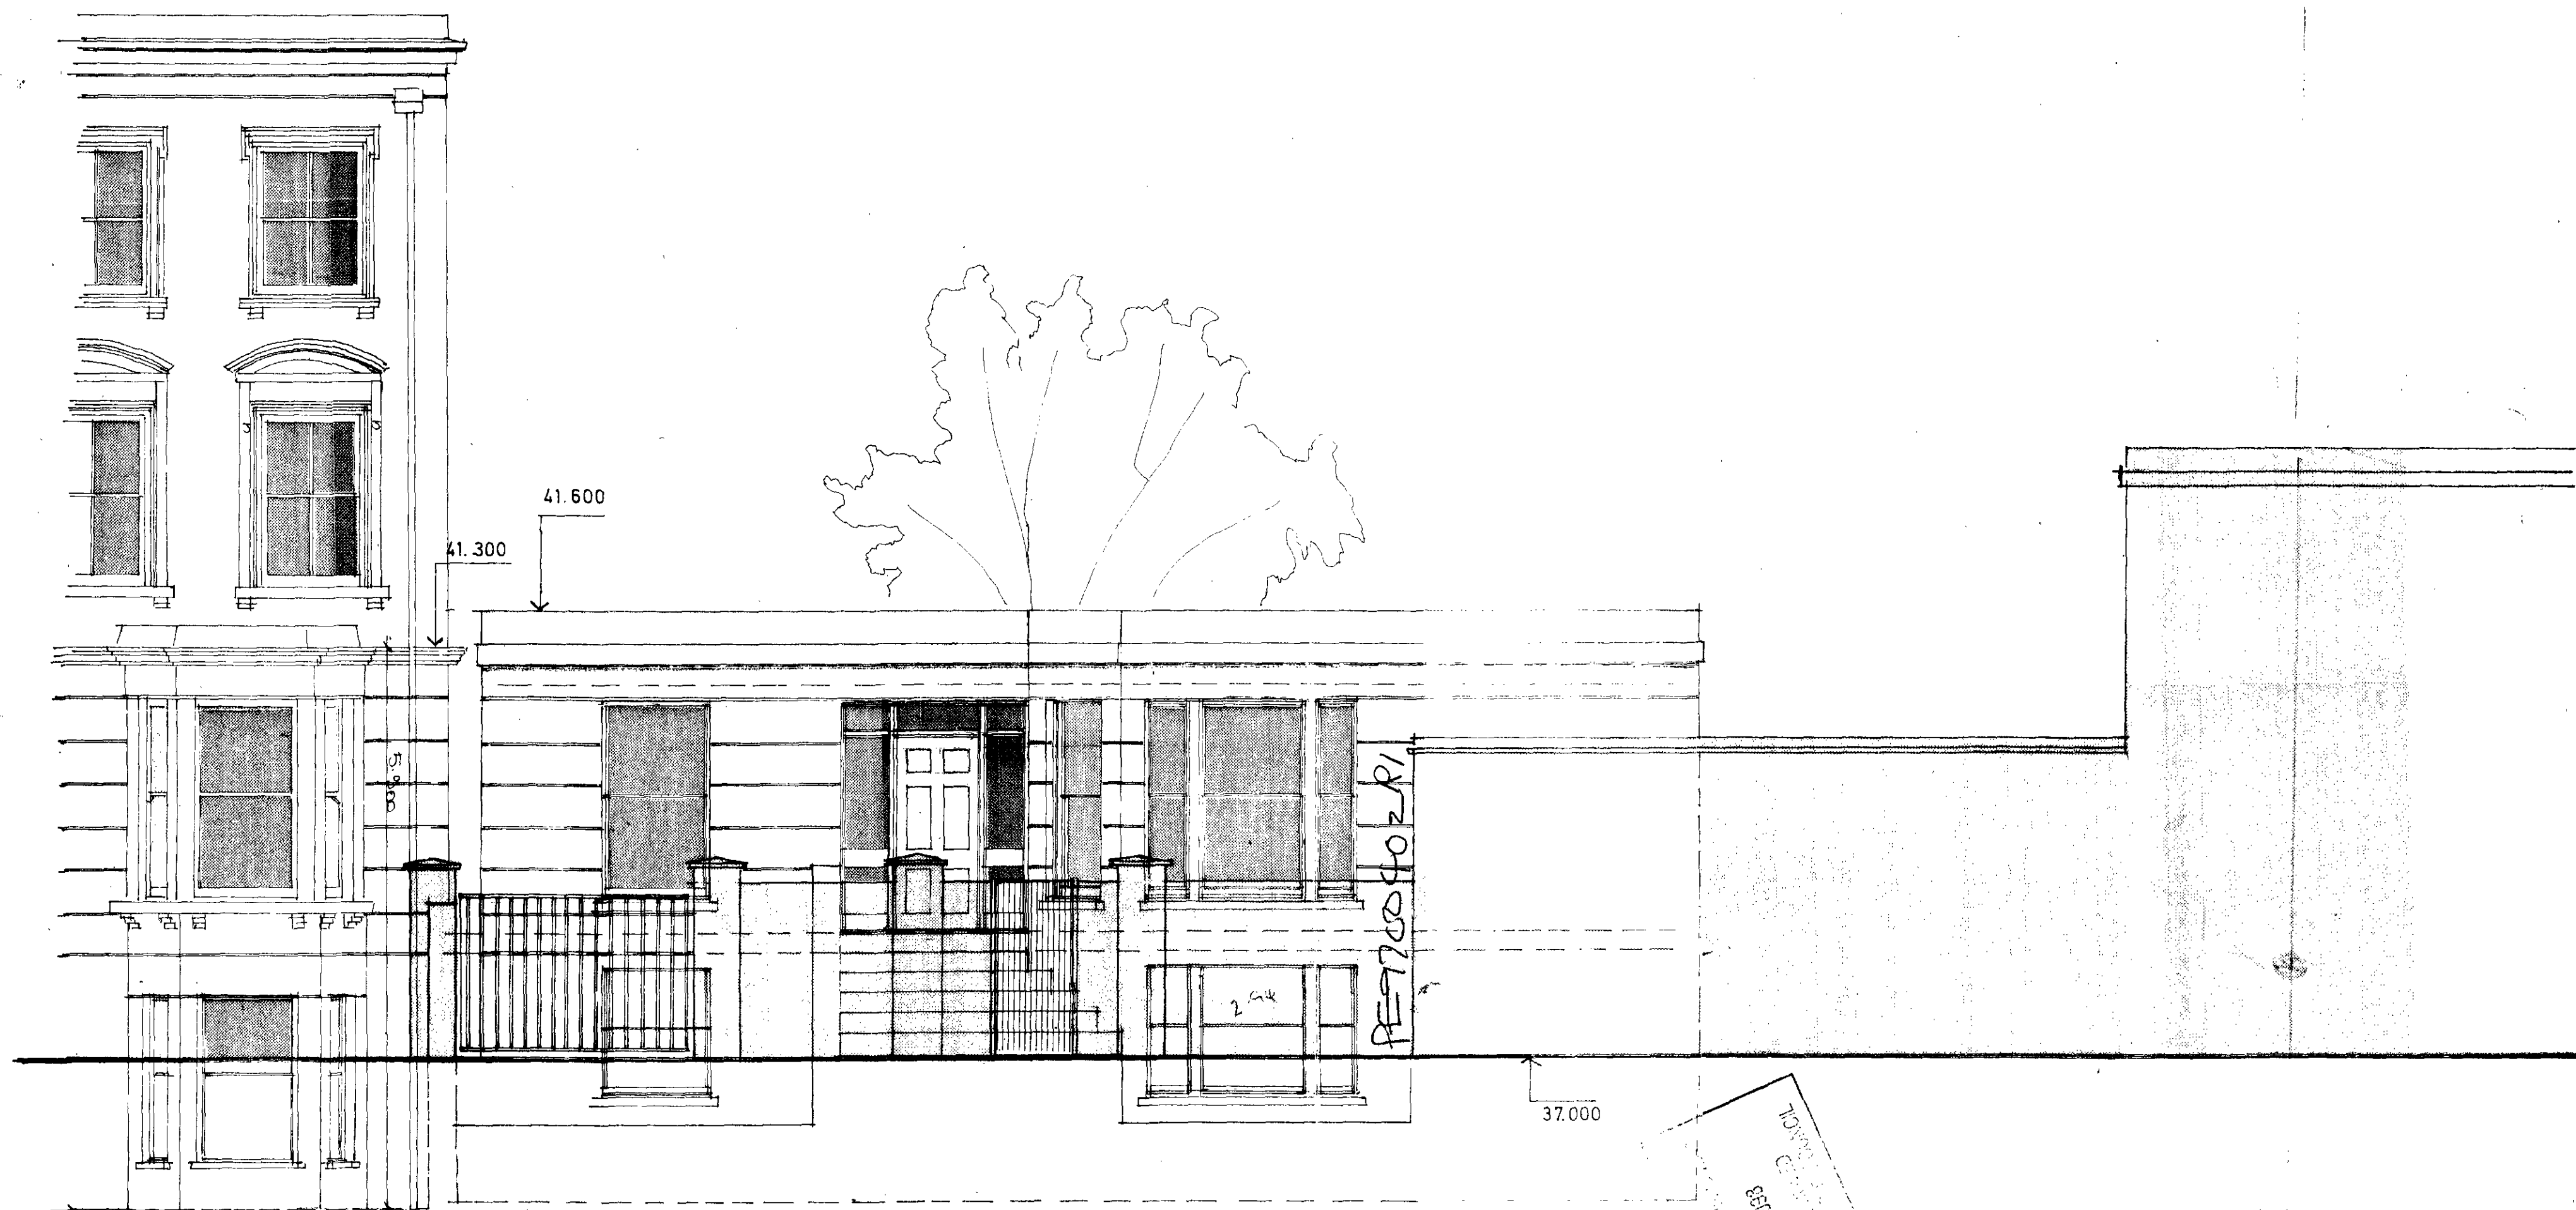

FRONT ELEVATION - to PoWRd

DEVELOPMENT SITE ADJOINING
199 PRINCE OF WALES ROAD
CHALK FARM, LONDON, NW5 3QB

GJP PRACTICE, 764 FINCHLEY ROAD, LONDON, NW11
Tel: 0181-458-4326 Fax: 0181-458-0760

Scale: 1:50
Date: May 1997

Drawing No. 06.507.04
FRONT ELEVATION