

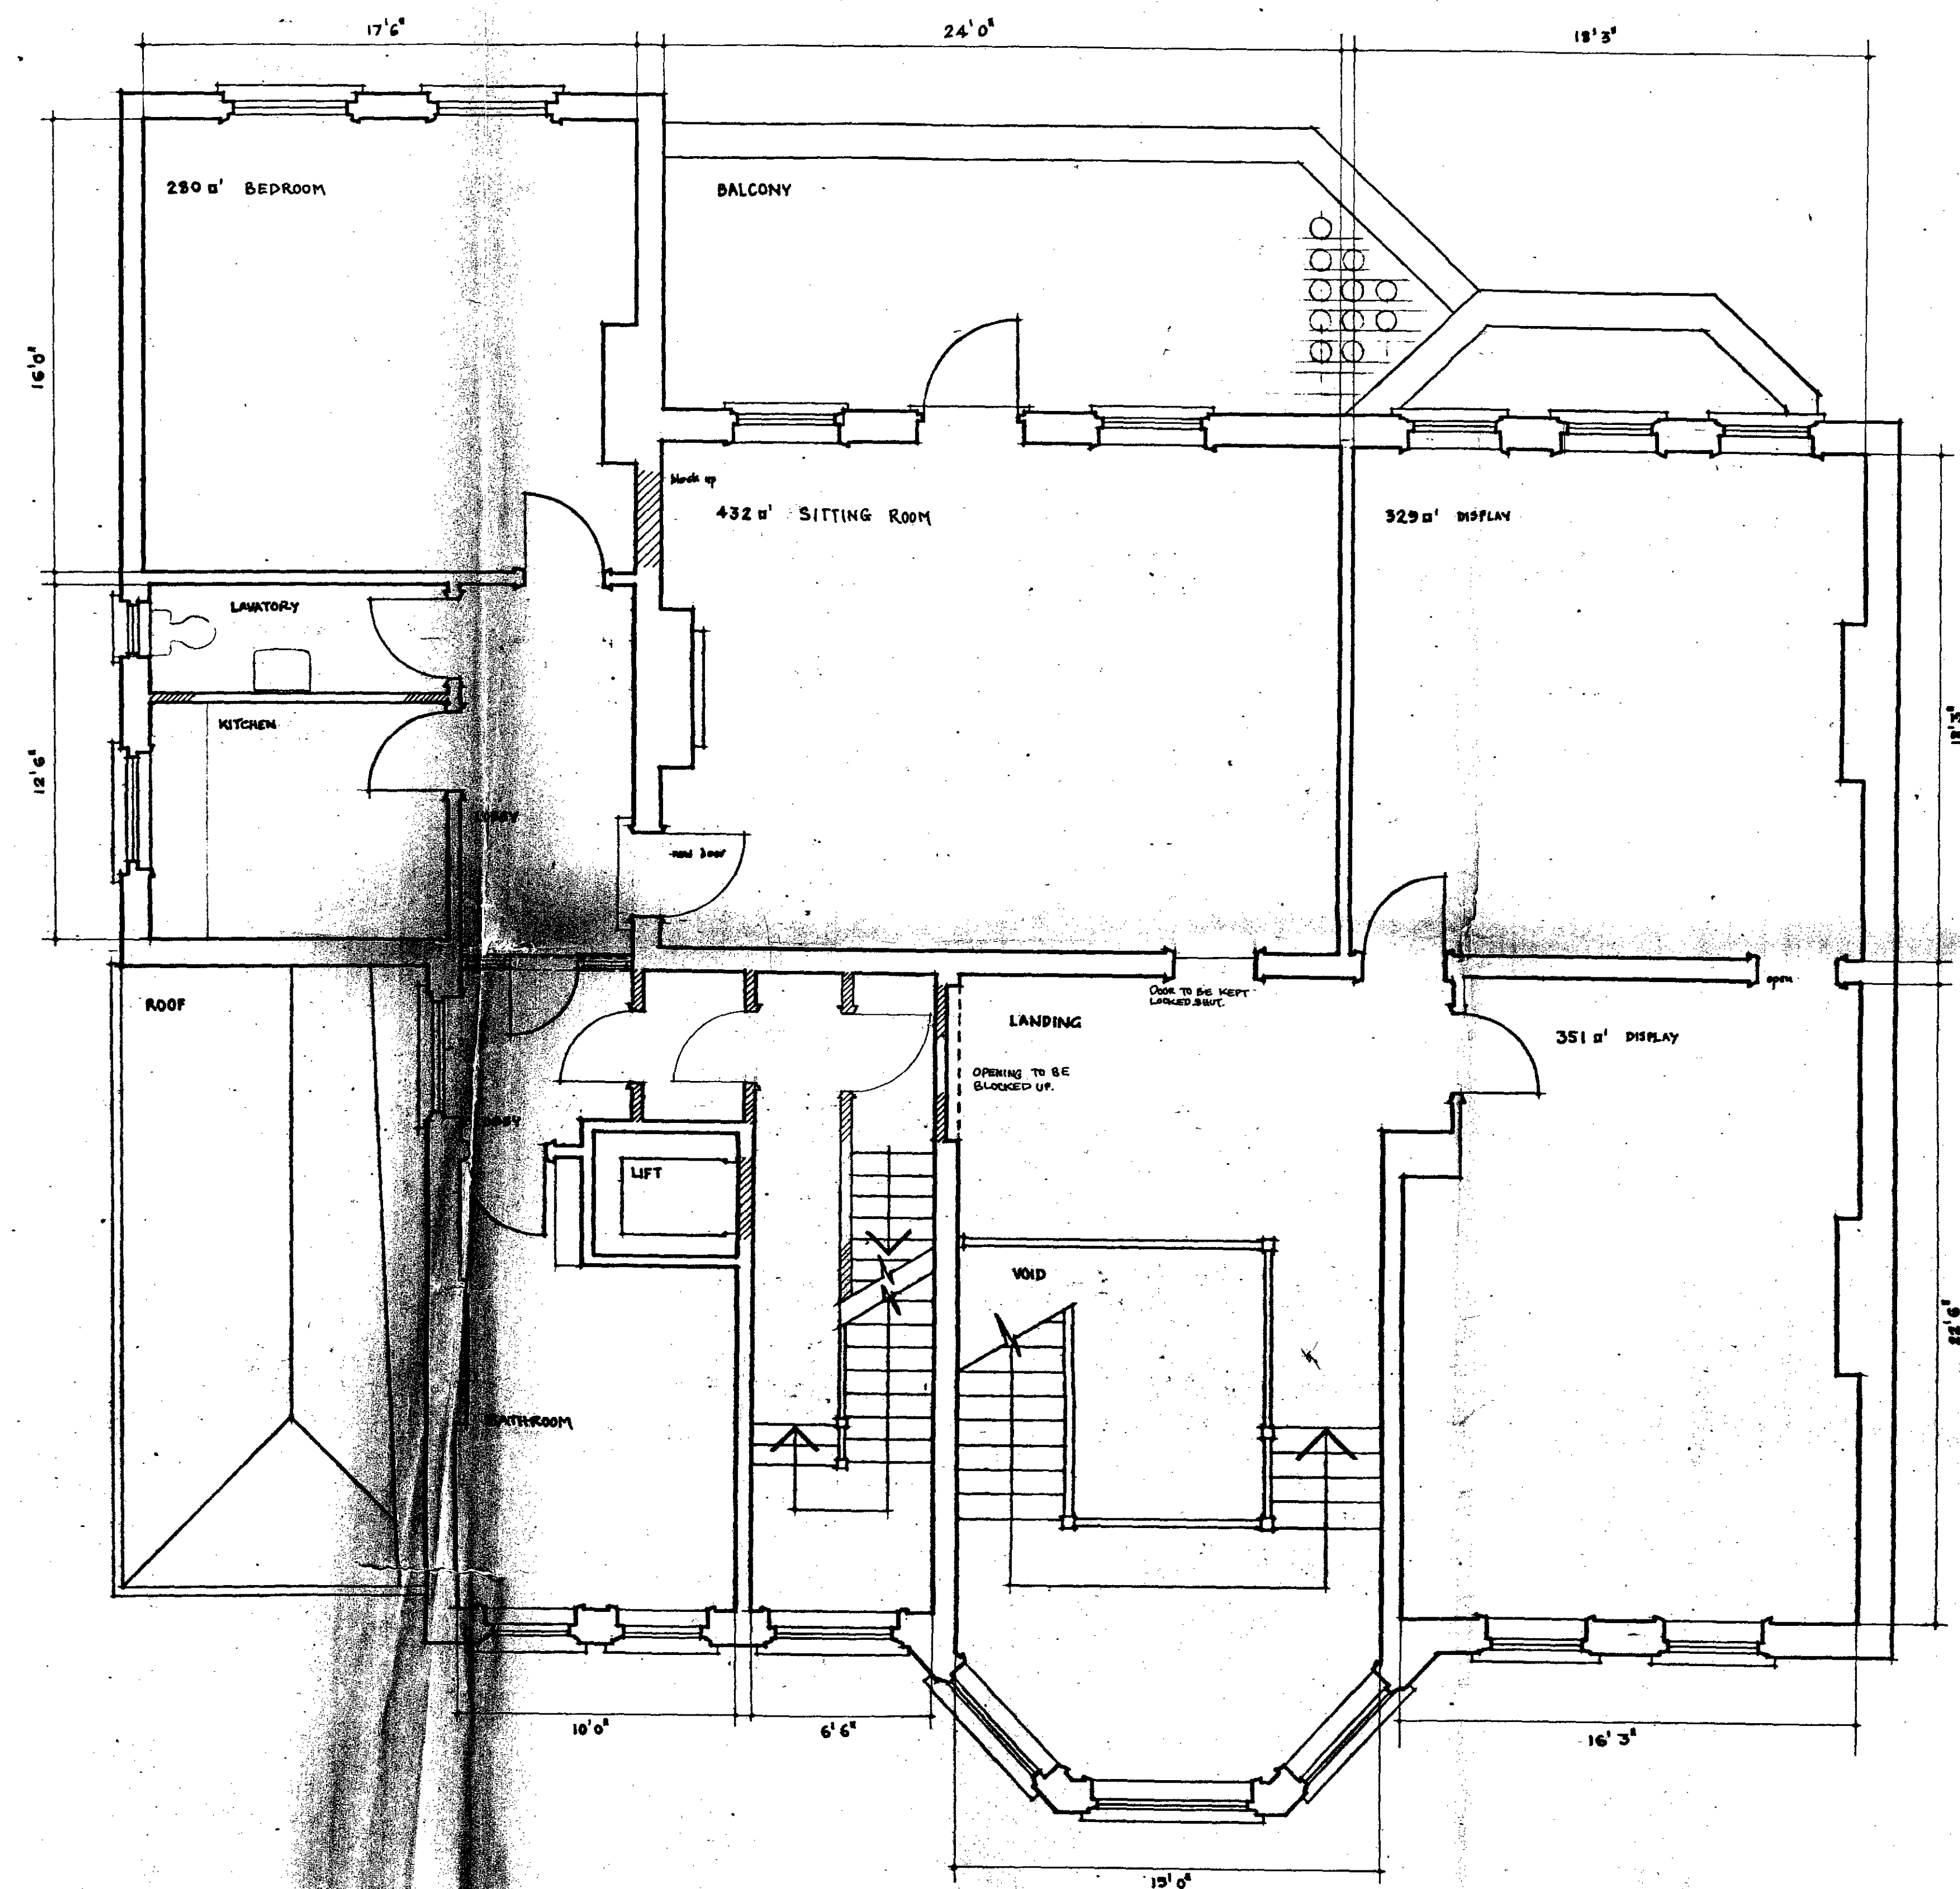


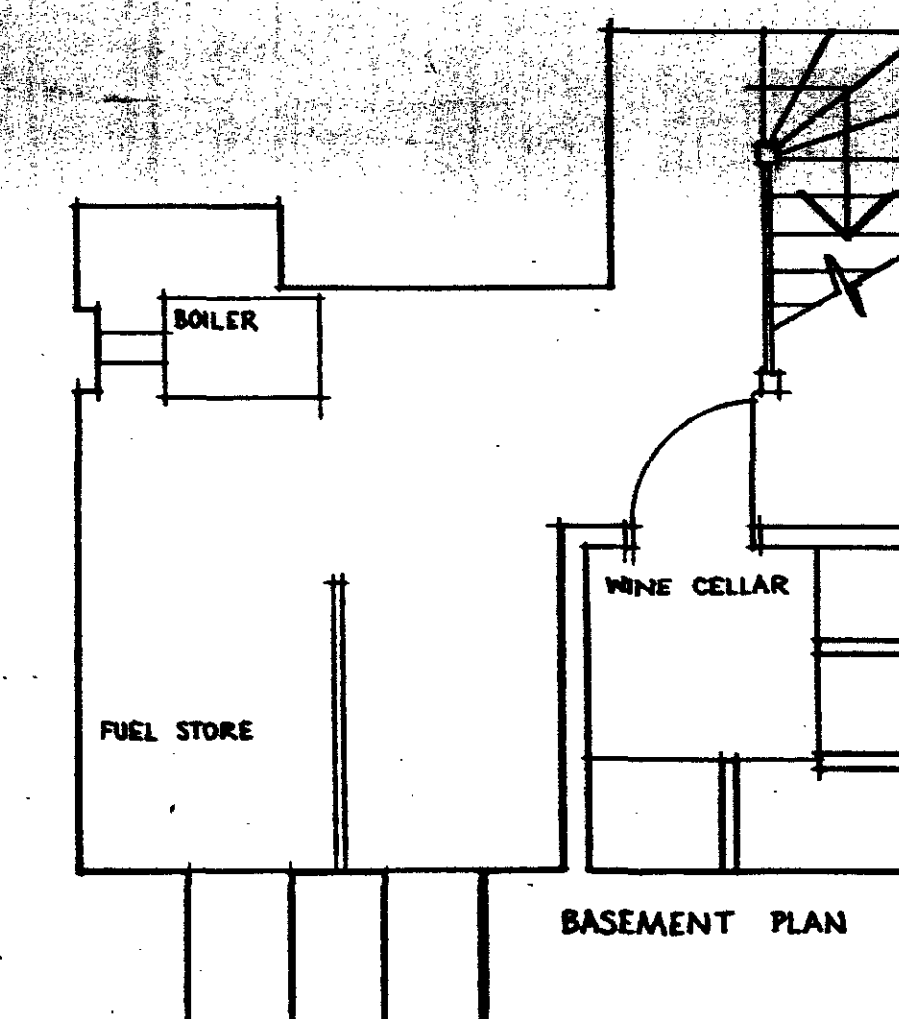

COPY COPY

LONDON BOROUGH OF CAMDEN
TOWN AND COUNTRY PLANNING ACTS
22 MAR 1984
PLANS ~~NOT~~ APPROVED
ON BEHALF OF THE COUNCIL

Revision Date	Description	Letter
NB. CHECK ALL DIMENSIONS & REPORT ANY DISCREPANCIES TO ARCHITECT		
20, MARESFIELD GARDENS, LONDON, NW3.		
FIRST FLOOR PLAN AS PROPOSED		
Lionel Sturges MCD BARCH IL POOLY RIBA QURW 14 111 99 Ashmili Street London NW1 6RA 01-2629041		
Date	Scale	Drawing Number
SEPT. 1983	1/4" = 1' 0"	581 / 15

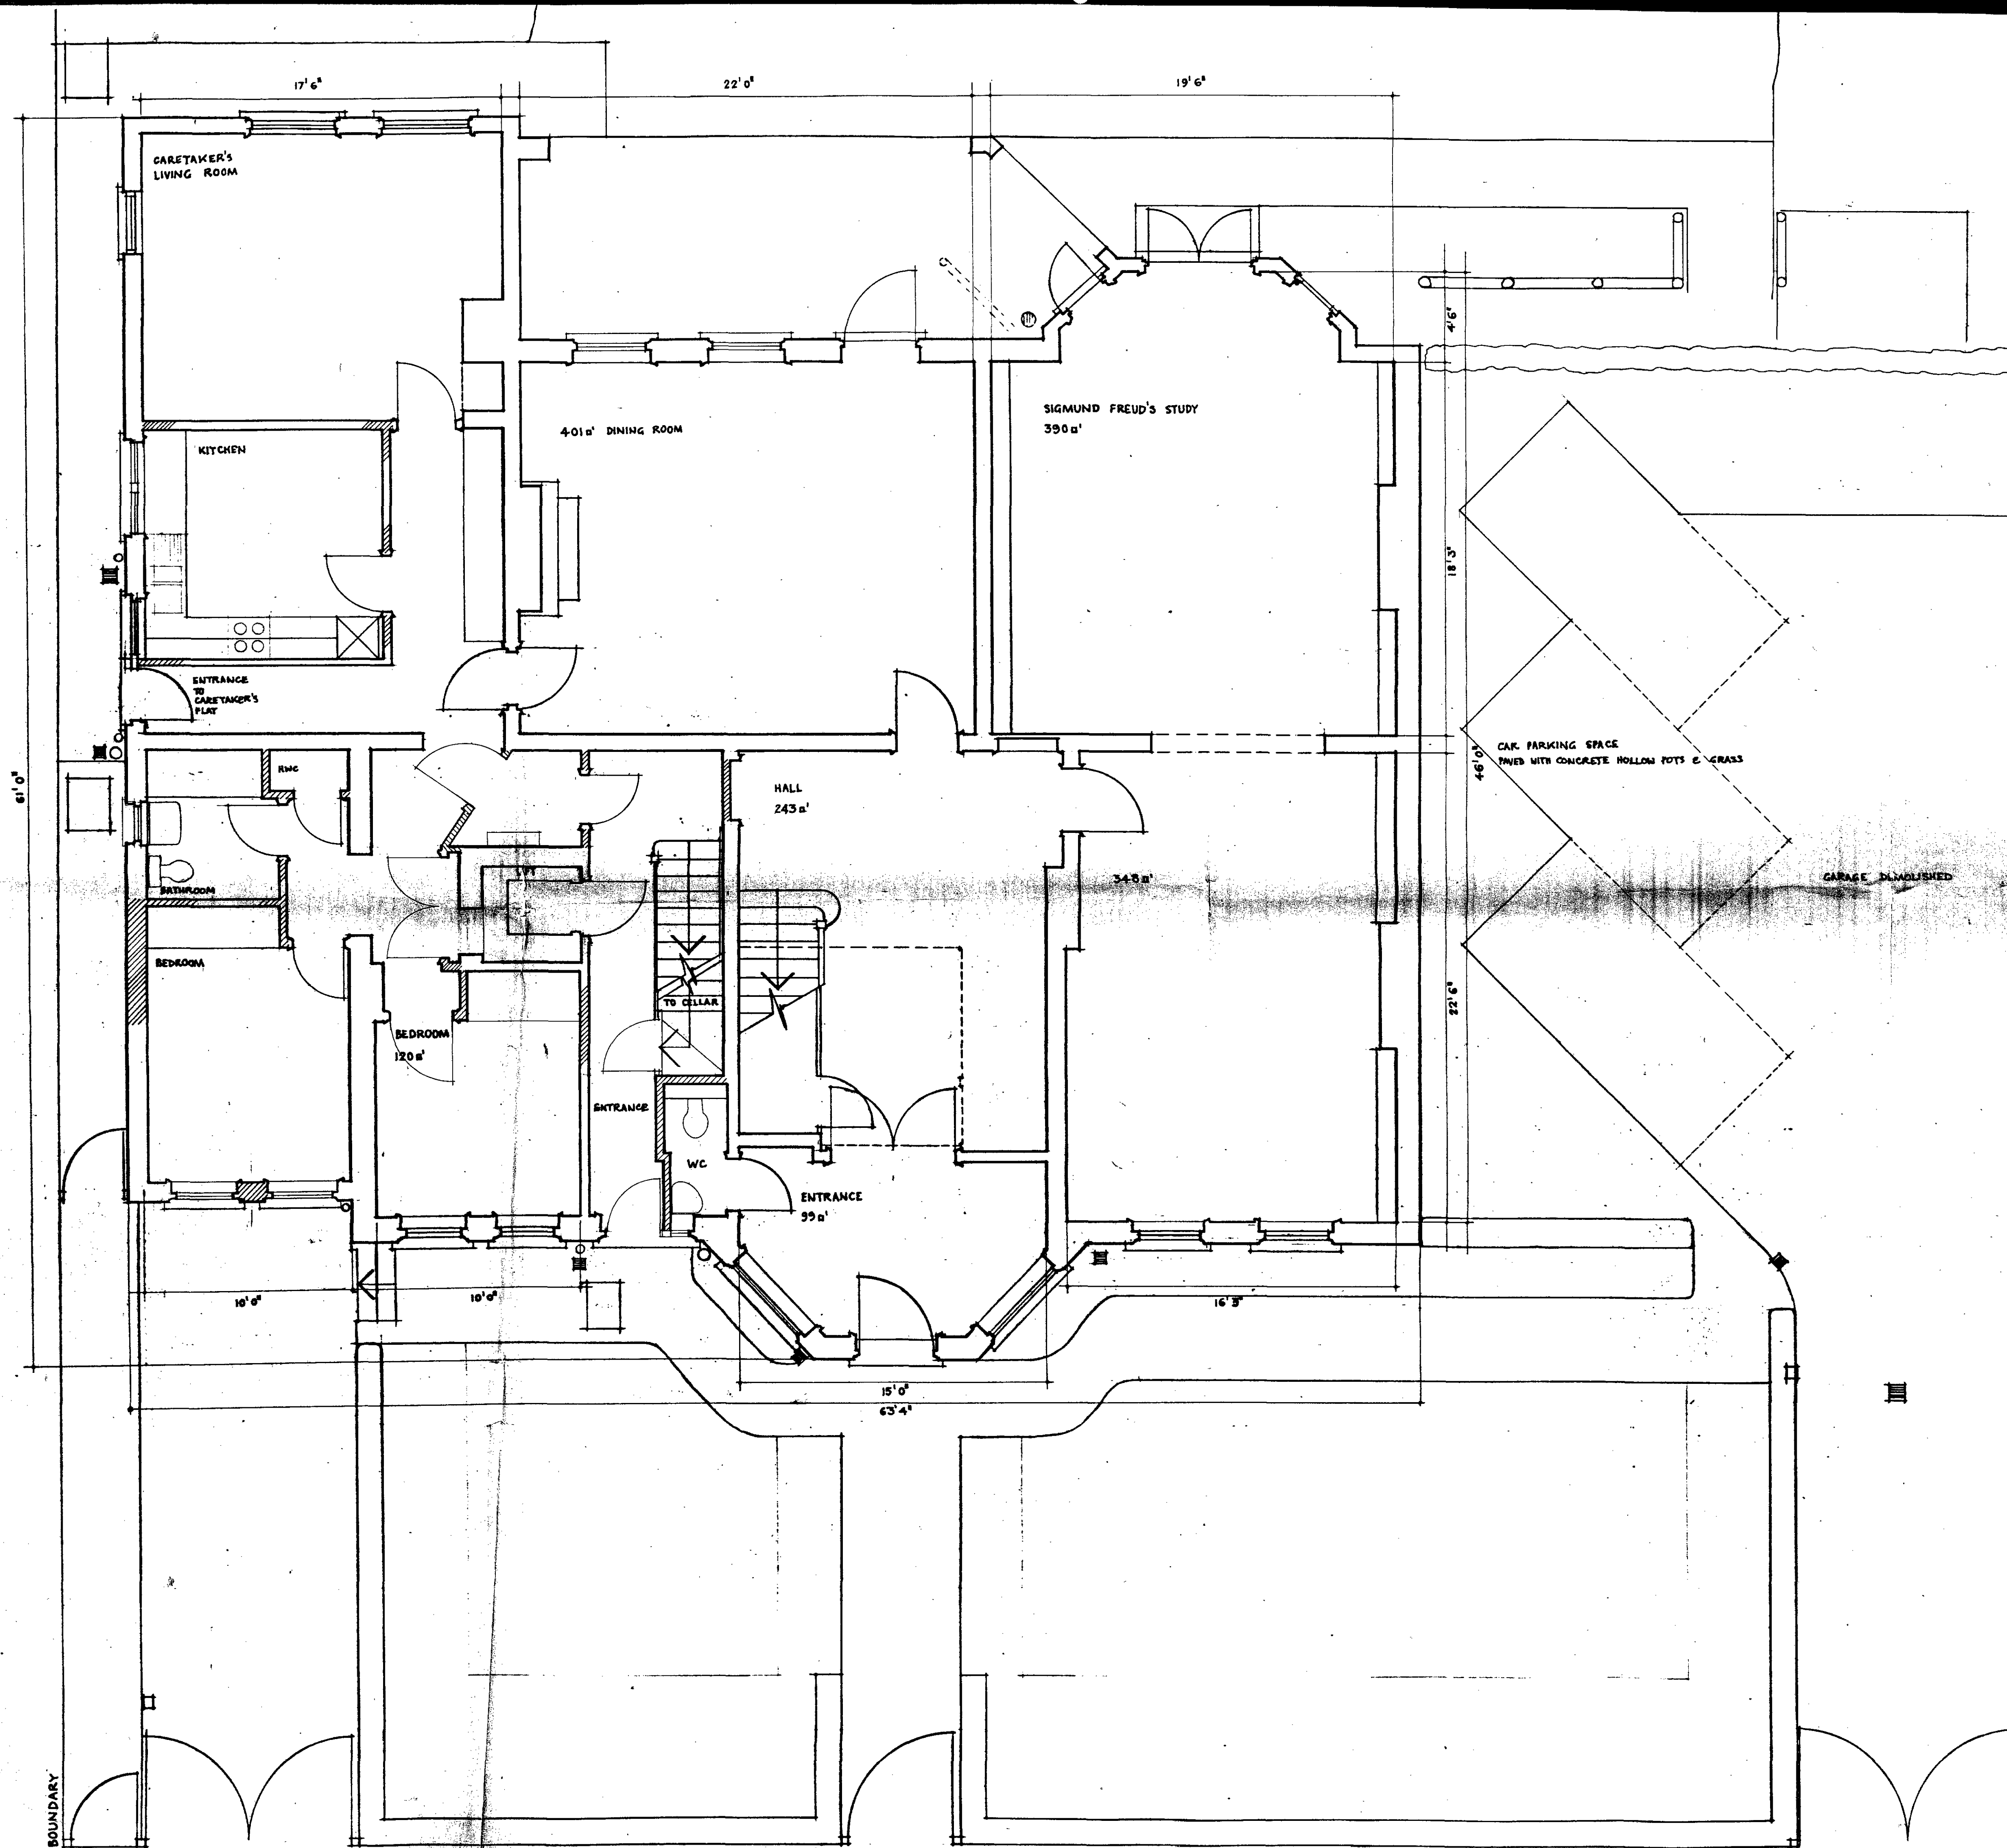

CIP/36/9/4/8400022

LONDON BOROUGH OF CAMDEN
TOWN AND COUNTRY PLANNING ACTS
22 MAR 1984
APPROVED
PLANS
ON BEHALF OF THE COUNCIL

REVISION DATE DESCRIPTION


20, MAREFIELD GARDENS, LONDON, NW3

GROUND FLOOR & BASEMENT PLANS
AS PROPOSED

Lionel Sturges
99 Ashmill Street London NW1 6RA 01-262 9041

Date Scale Drawing Number Rev'n



SEPT. 1983 1/4" = 1' 0" 581 / 14

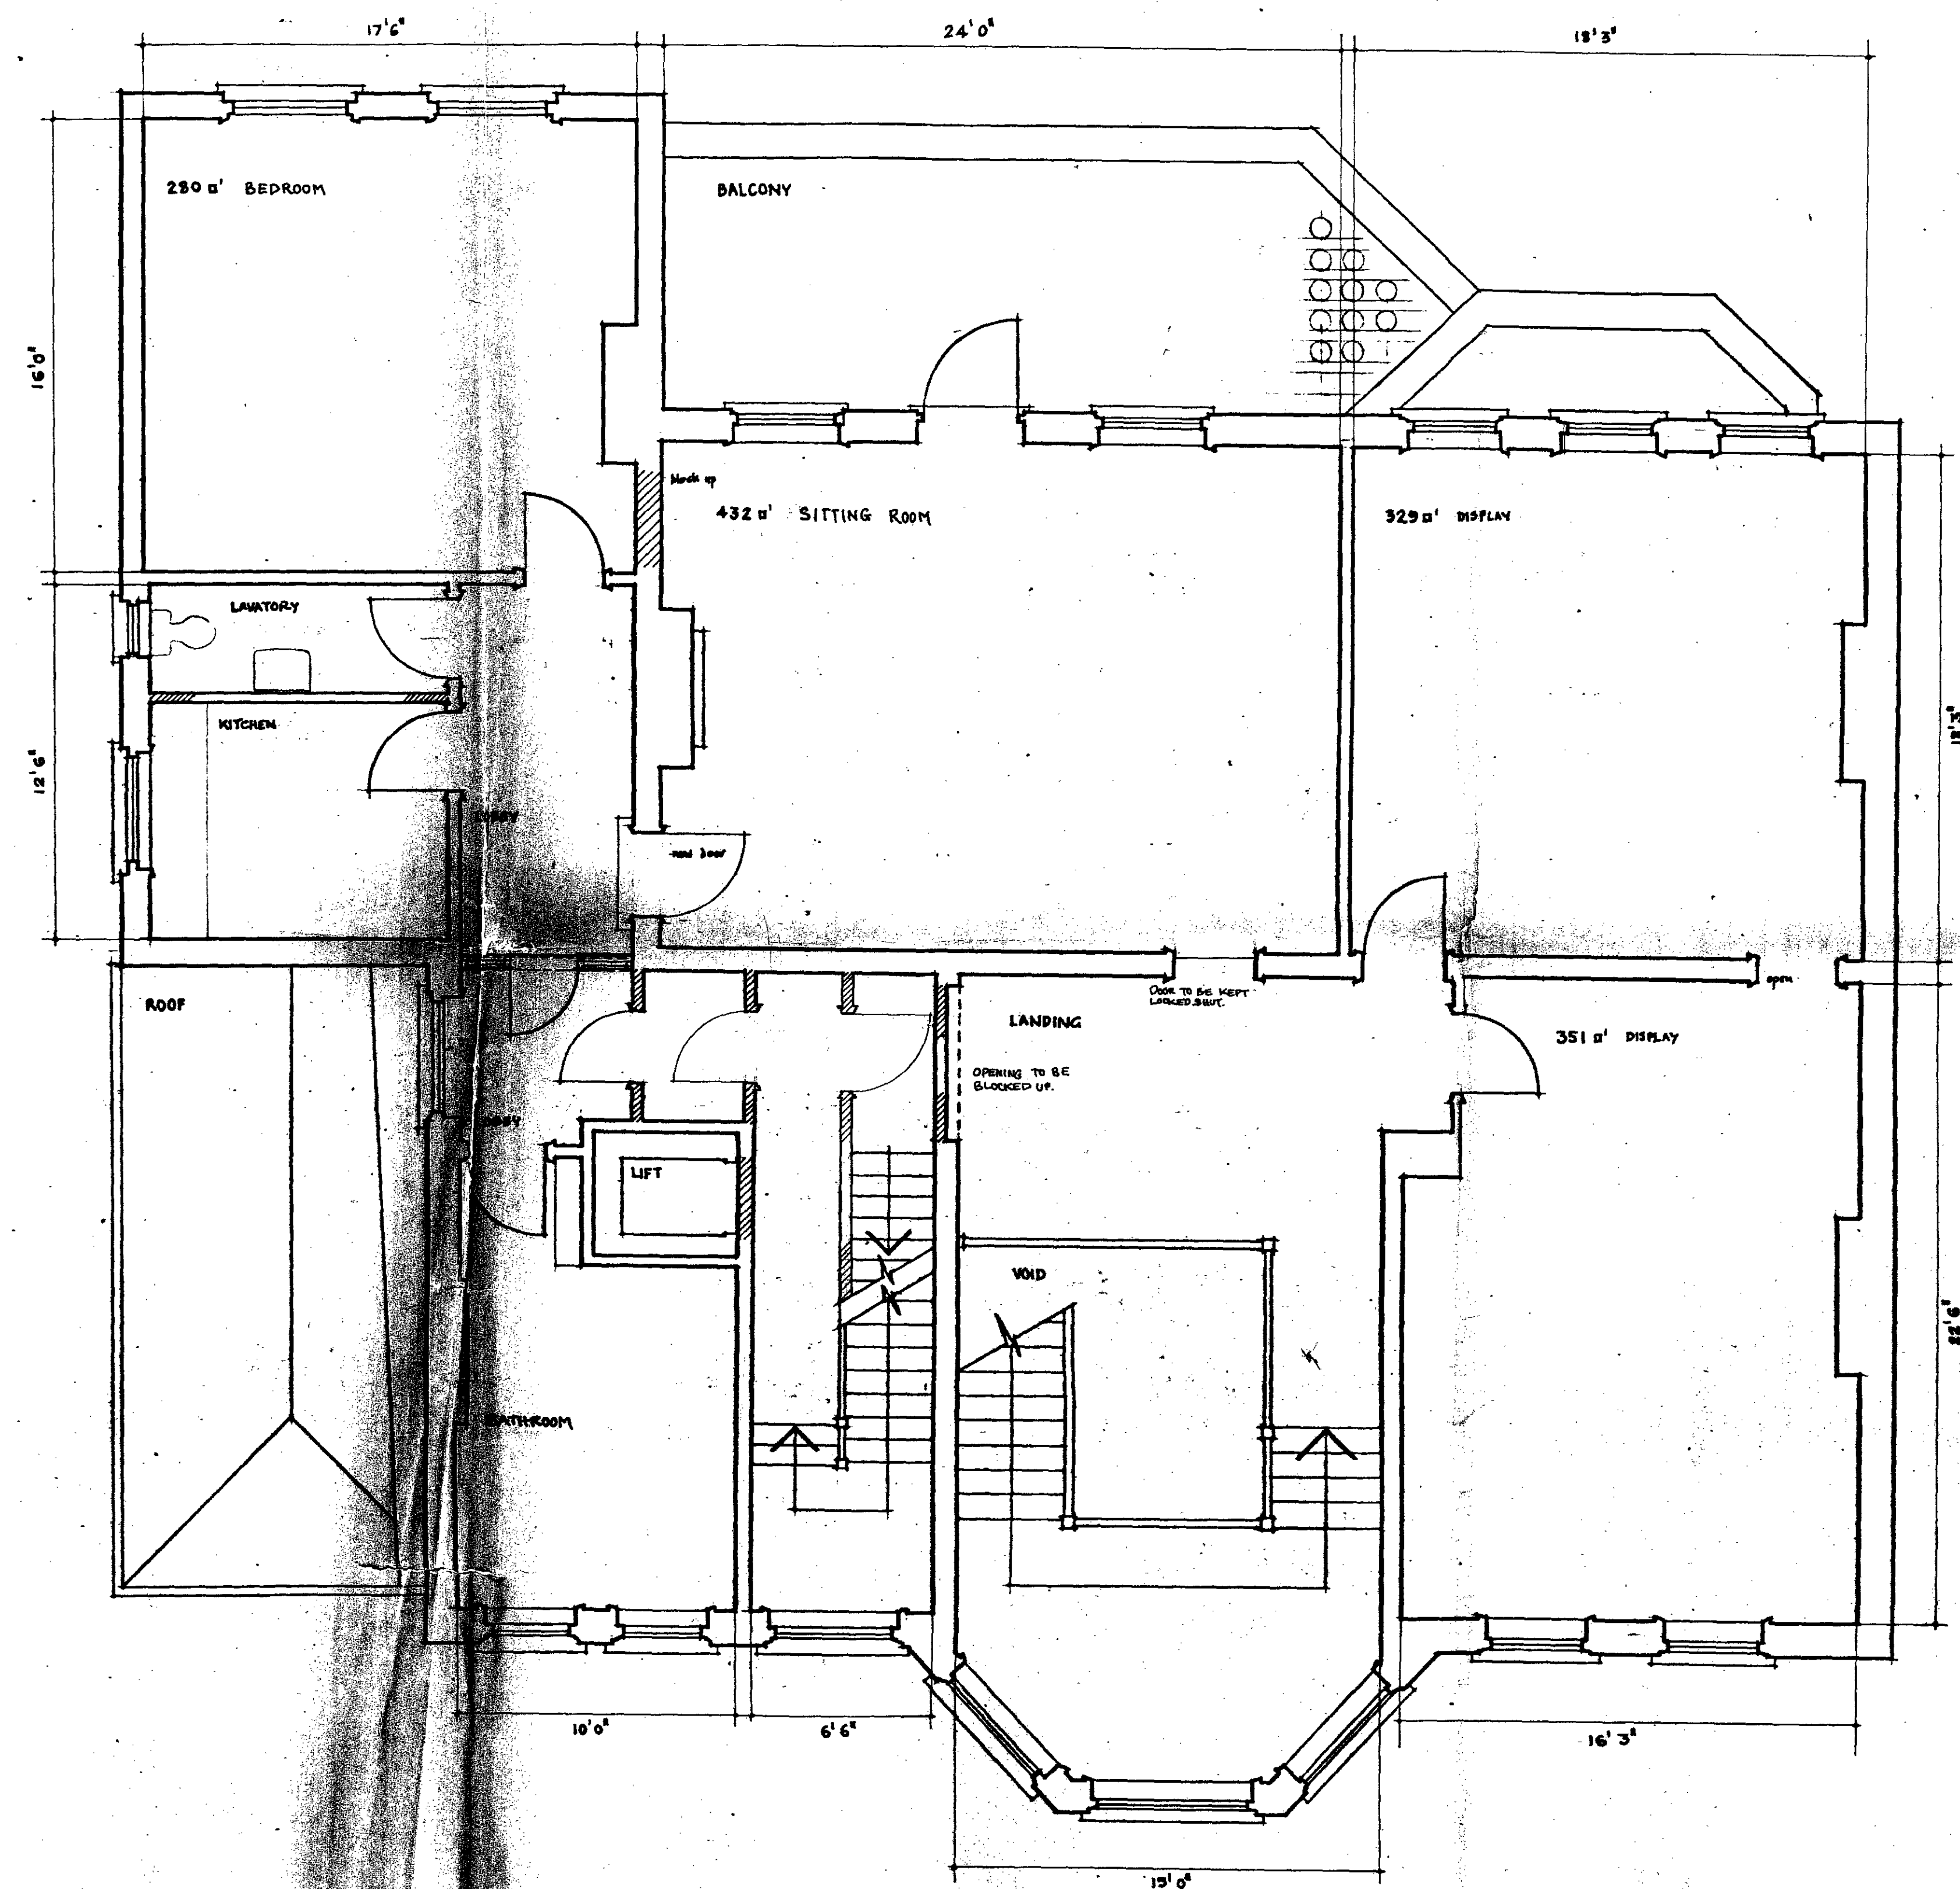

COPY COPY

LONDON BOROUGH OF CAMDEN
TOWN AND COUNTRY PLANNING ACTS
22 MAR 1984
PLANS ~~NOT~~ APPROVED
ON BEHALF OF THE COUNCIL

Revision Date	Description	Letter
NB. CHECK ALL DIMENSIONS & REPORT ANY DISCREPANCIES TO ARCHITECT		
20, MARESFIELD GARDENS, LONDON, NW3.		
FIRST FLOOR PLAN AS PROPOSED		
Lionel Sturges MCD BARCH IL POOLY RIBA QURW 14 111 99 Ashmili Street London NW1 6RA 01-2629041		
Date	Scale	Drawing Number
SEPT. 1983	1/4" = 1' 0"	581 / 15

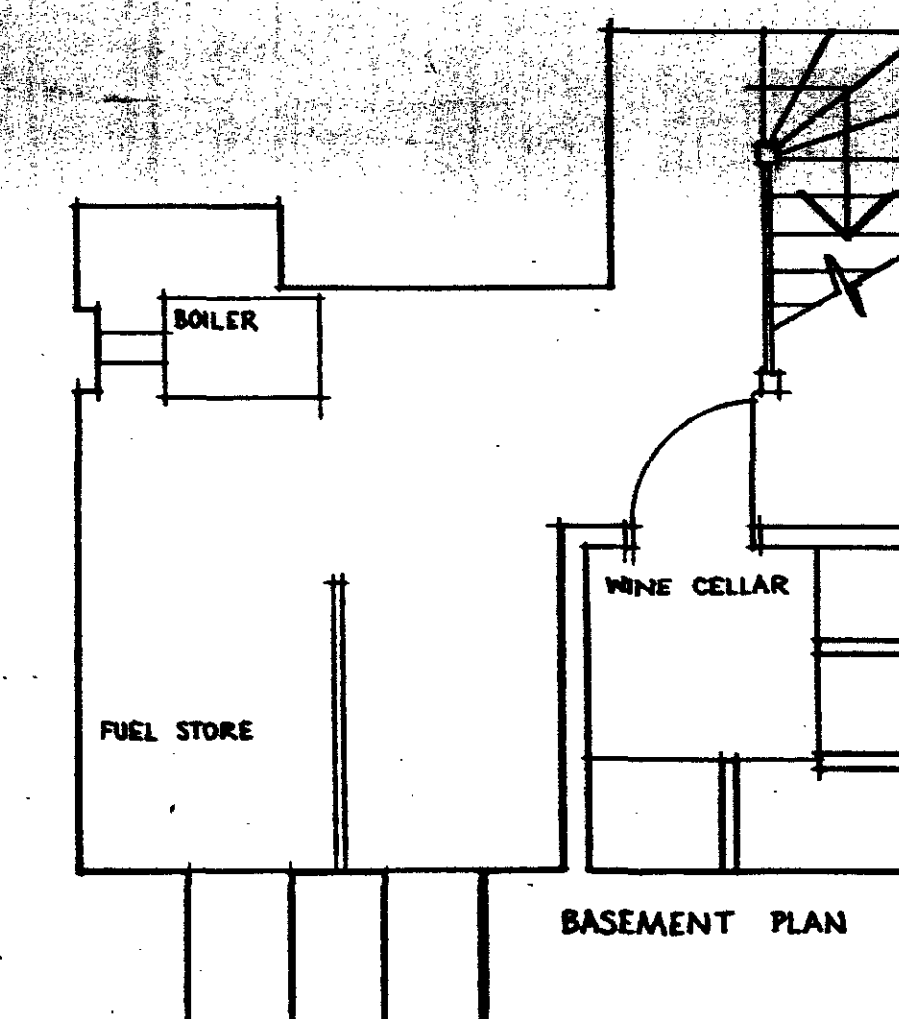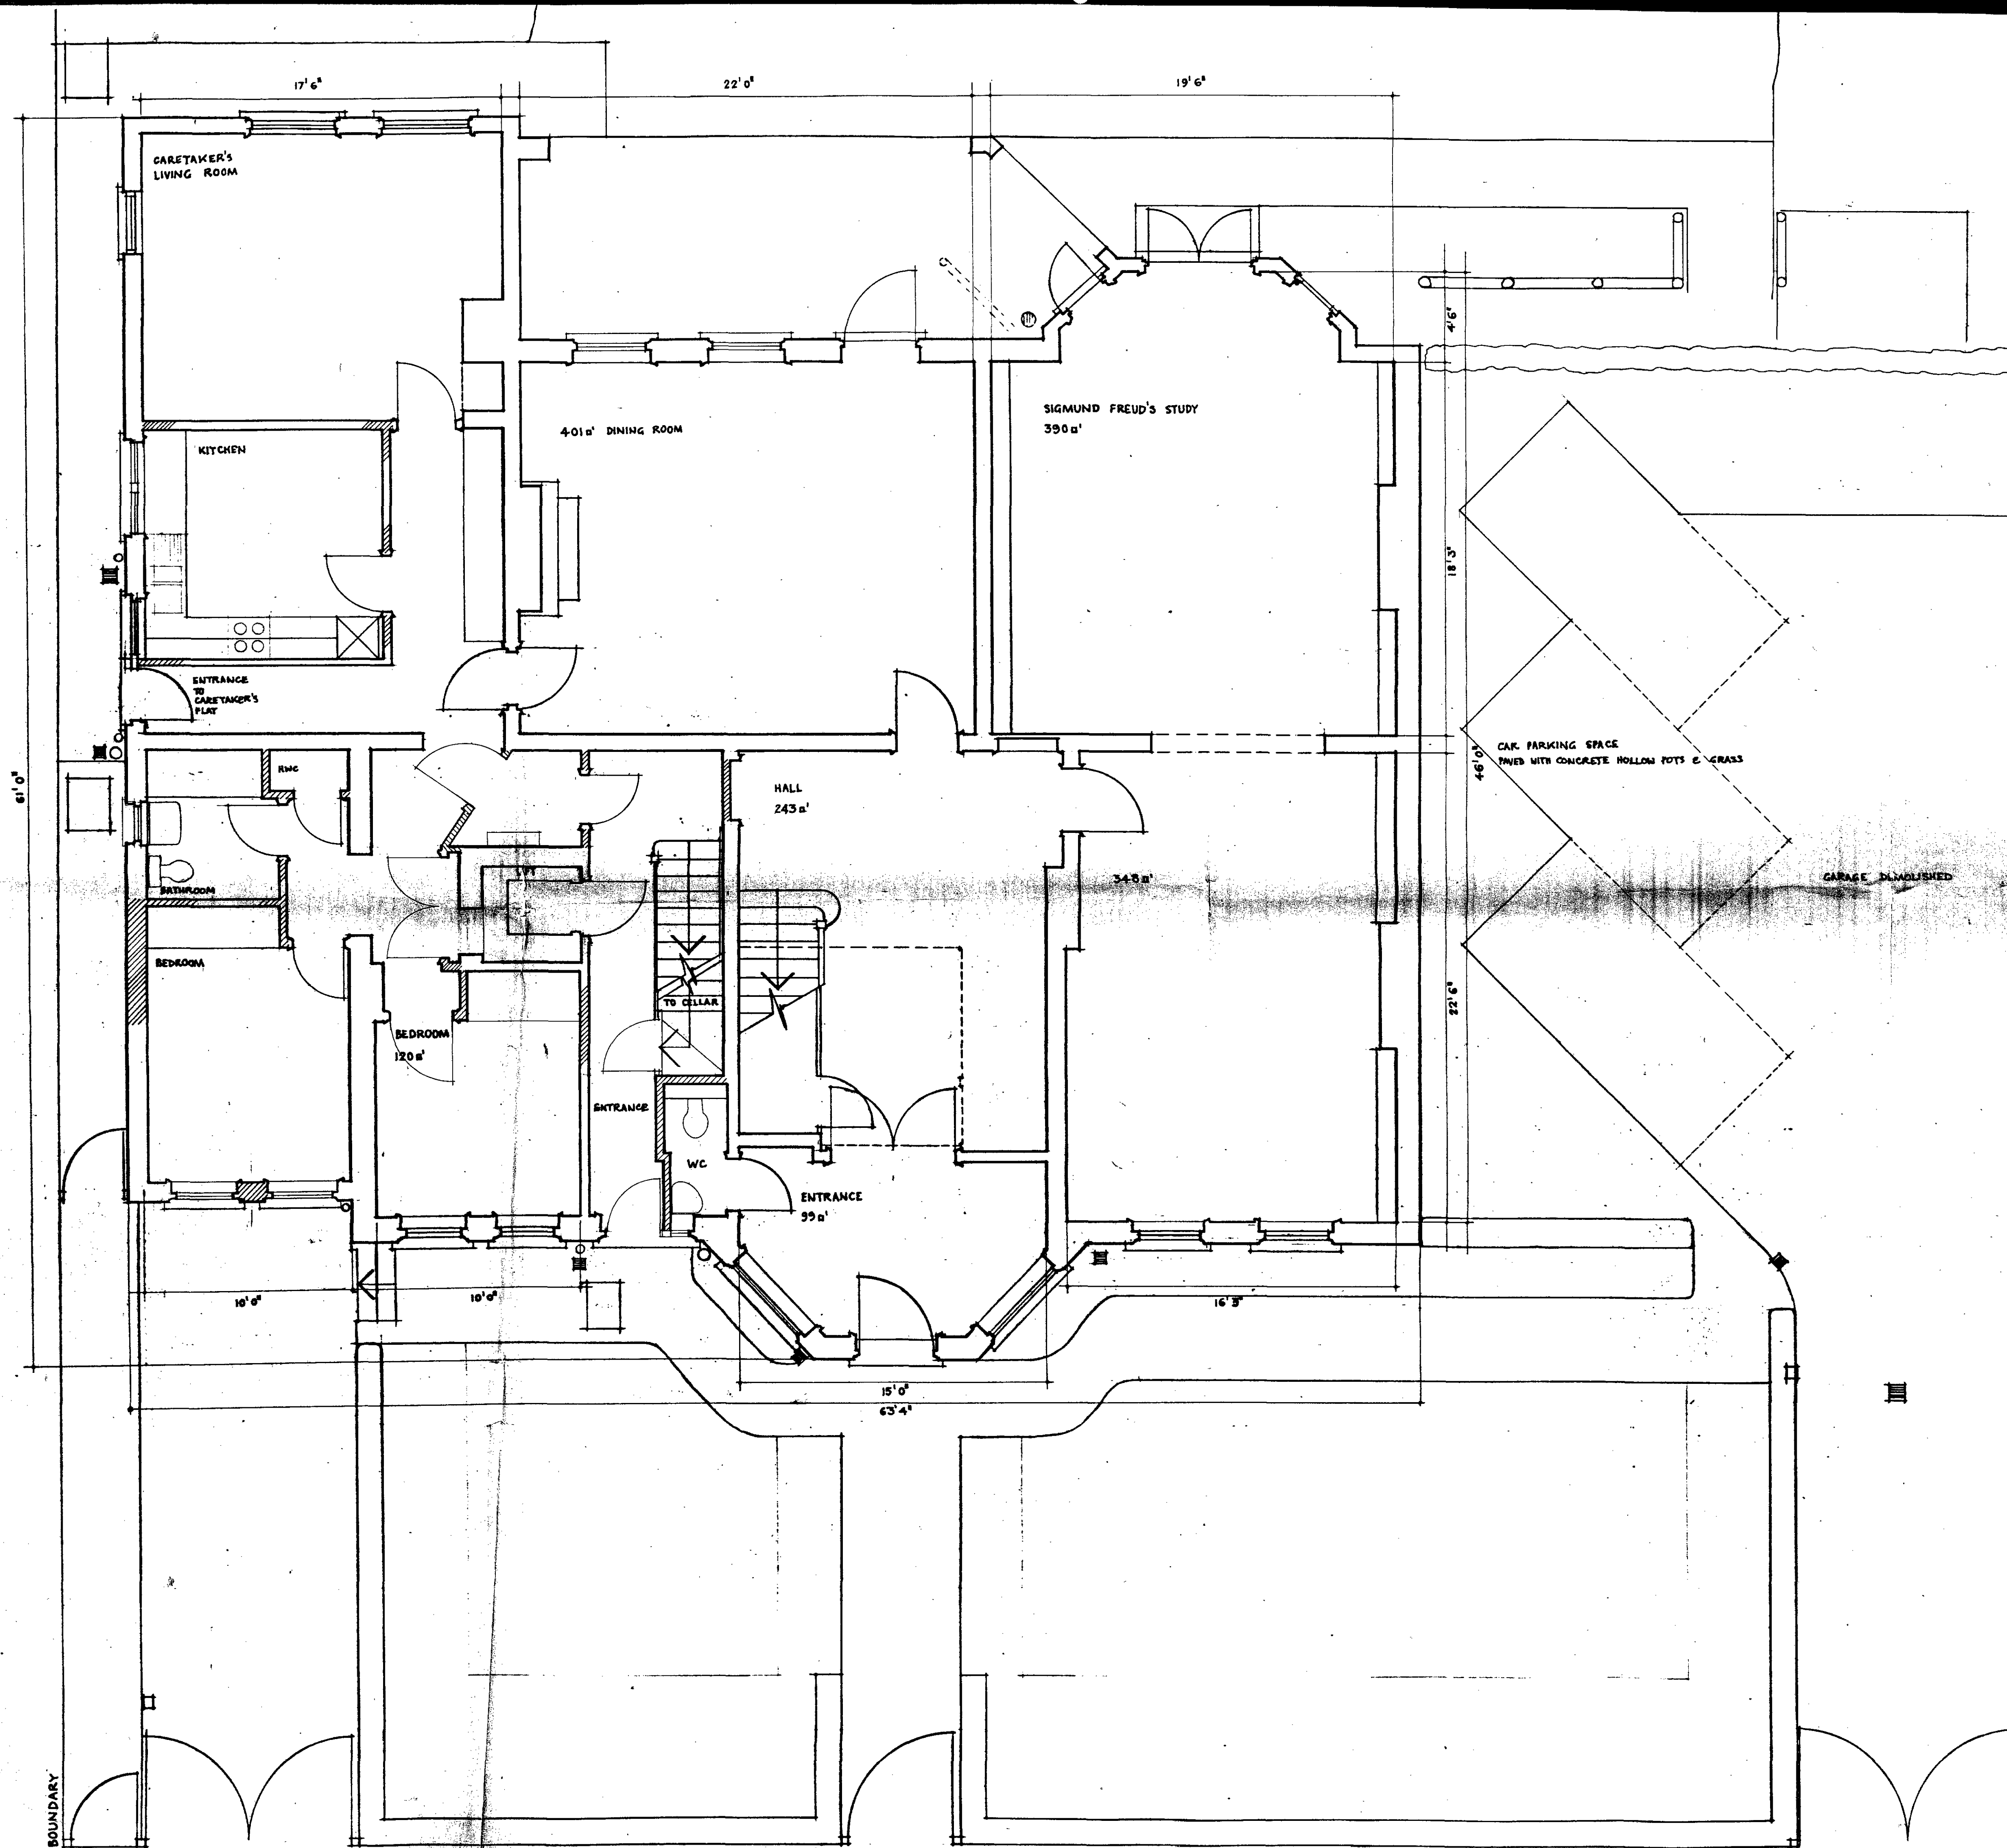

CIP/36/9/4/8400022

LONDON BOROUGH OF CAMDEN
TOWN AND COUNTRY PLANNING ACTS
22 MAR 1984
APPROVED
PLANS
ON BEHALF OF THE COUNCIL

REVISION DATE DESCRIPTION

20, MAREFIELD GARDENS, LONDON, NW3

GROUND FLOOR & BASEMENT PLANS
AS PROPOSED

Lionel Sturges
99 Ashmill Street London NW1 6RA 01-2629041

Date SEPT. 1983	Scale 1/4" = 1' 0"	Drawing Number 581 / 14	Rev'n
--------------------	-----------------------	----------------------------	-------