




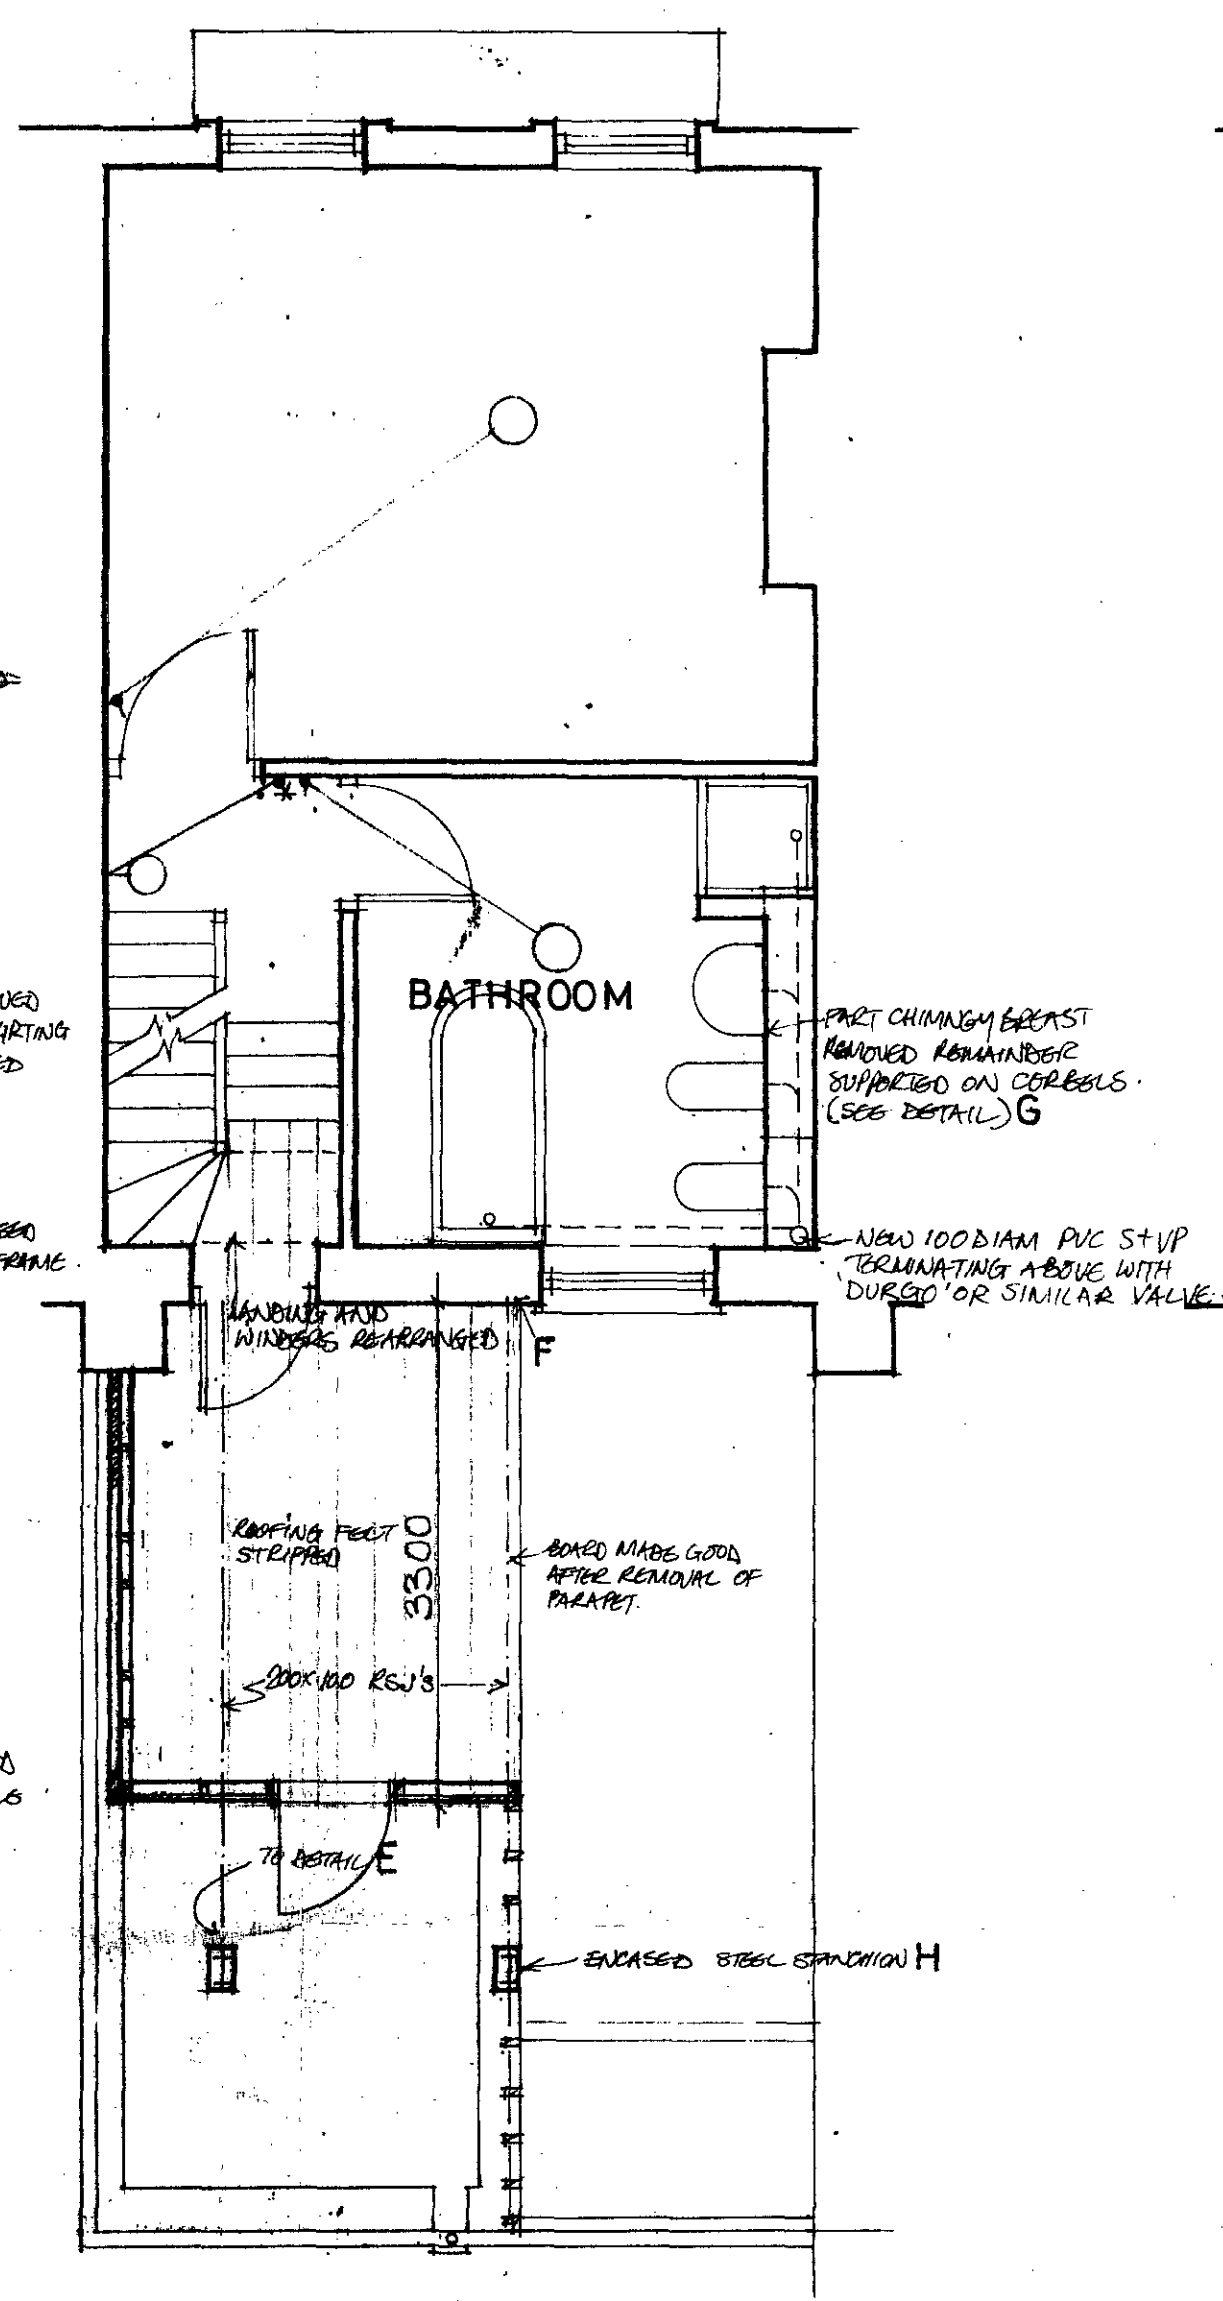

FIRST FLOOR PLAN

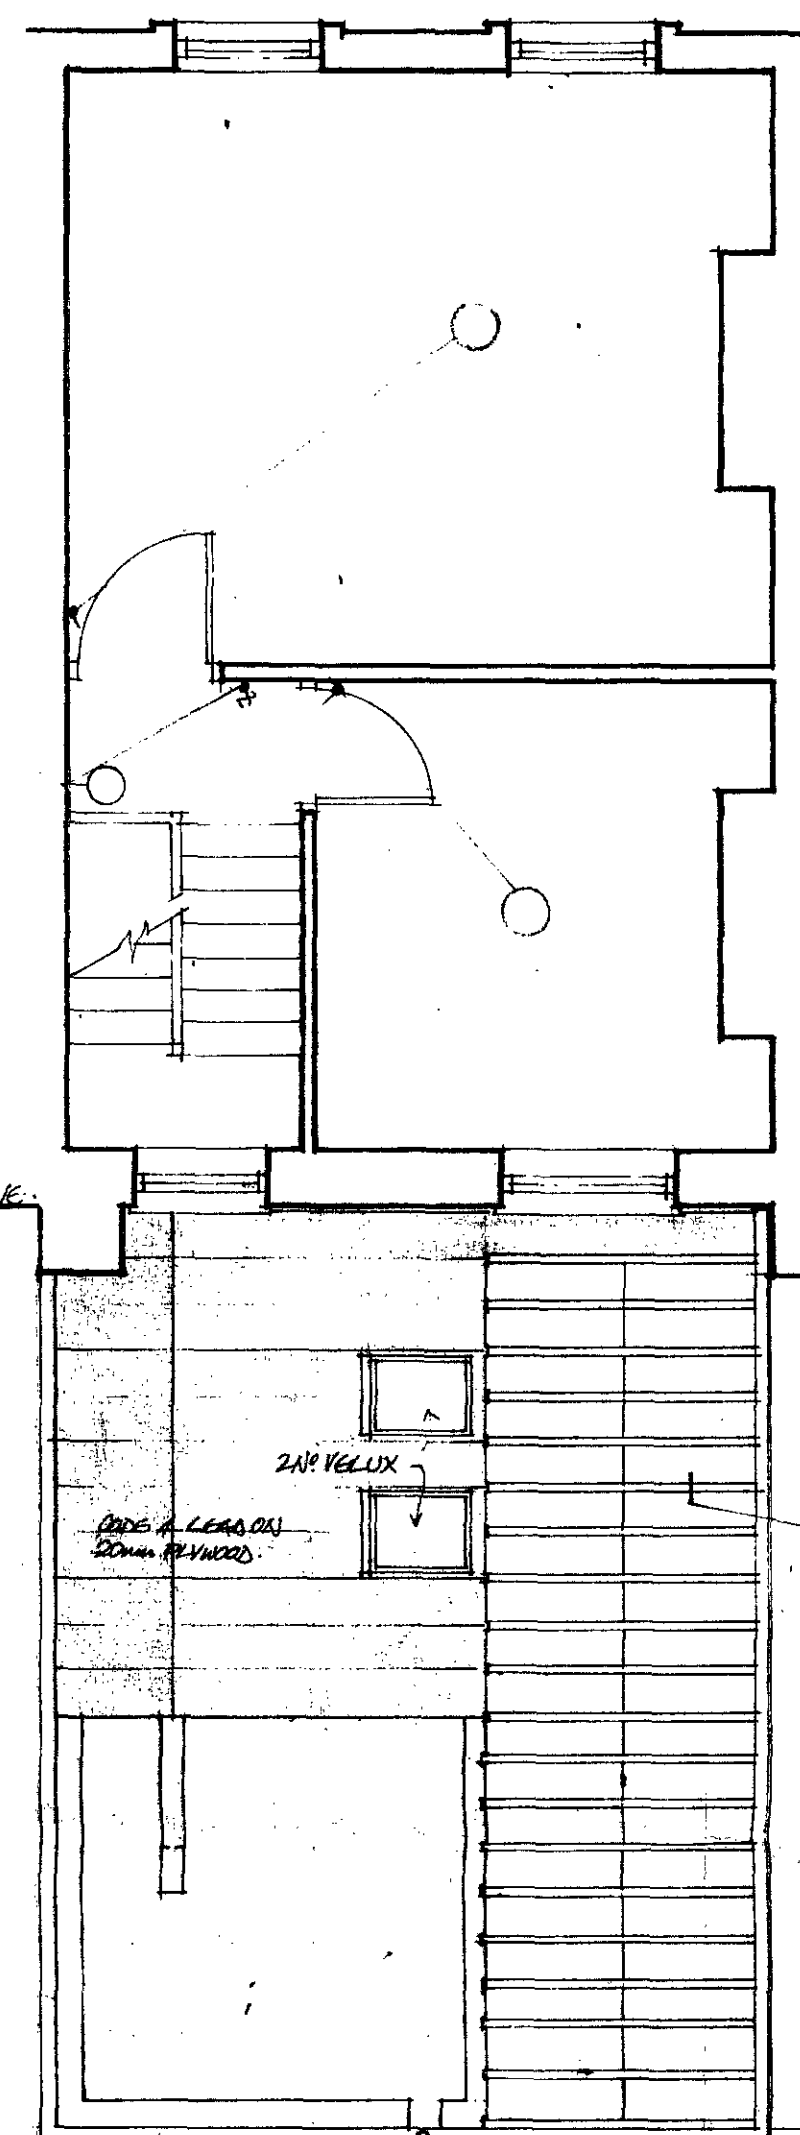

Architectural drawing of a building elevation showing a porch and stairs. The drawing includes various annotations such as 'PORCH', 'STAIRS', 'DOORS SUPPLIED BY CLIENT', and '400 X 150 STEEL FOOTING BELOW WALL'. It also features a circular inset showing a detail of a '1:5' slope. The drawing is a technical sketch with dimensions and material specifications.

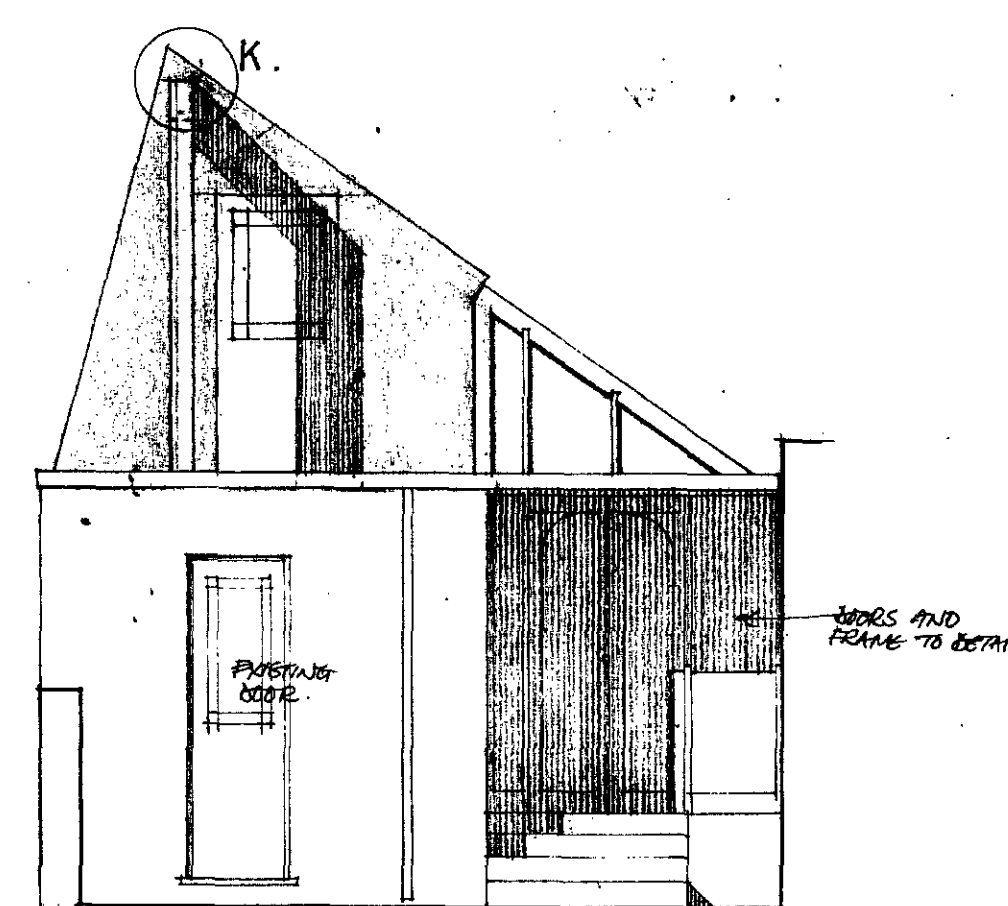

LONDON BOROUGH OF CROYDON
PLANNING AND COMMUNICATIONS
DEPARTMENT
2 MAY 1984 (A.M.)
RECEIVED
ACK: [] REF. TO:

B EXTENSION REVISED
A KITCHEN REVISED

Drawing No. 03E
PROPOSALS
Scale 1:50

Brian Murray DipArch RIBA **Architect**