


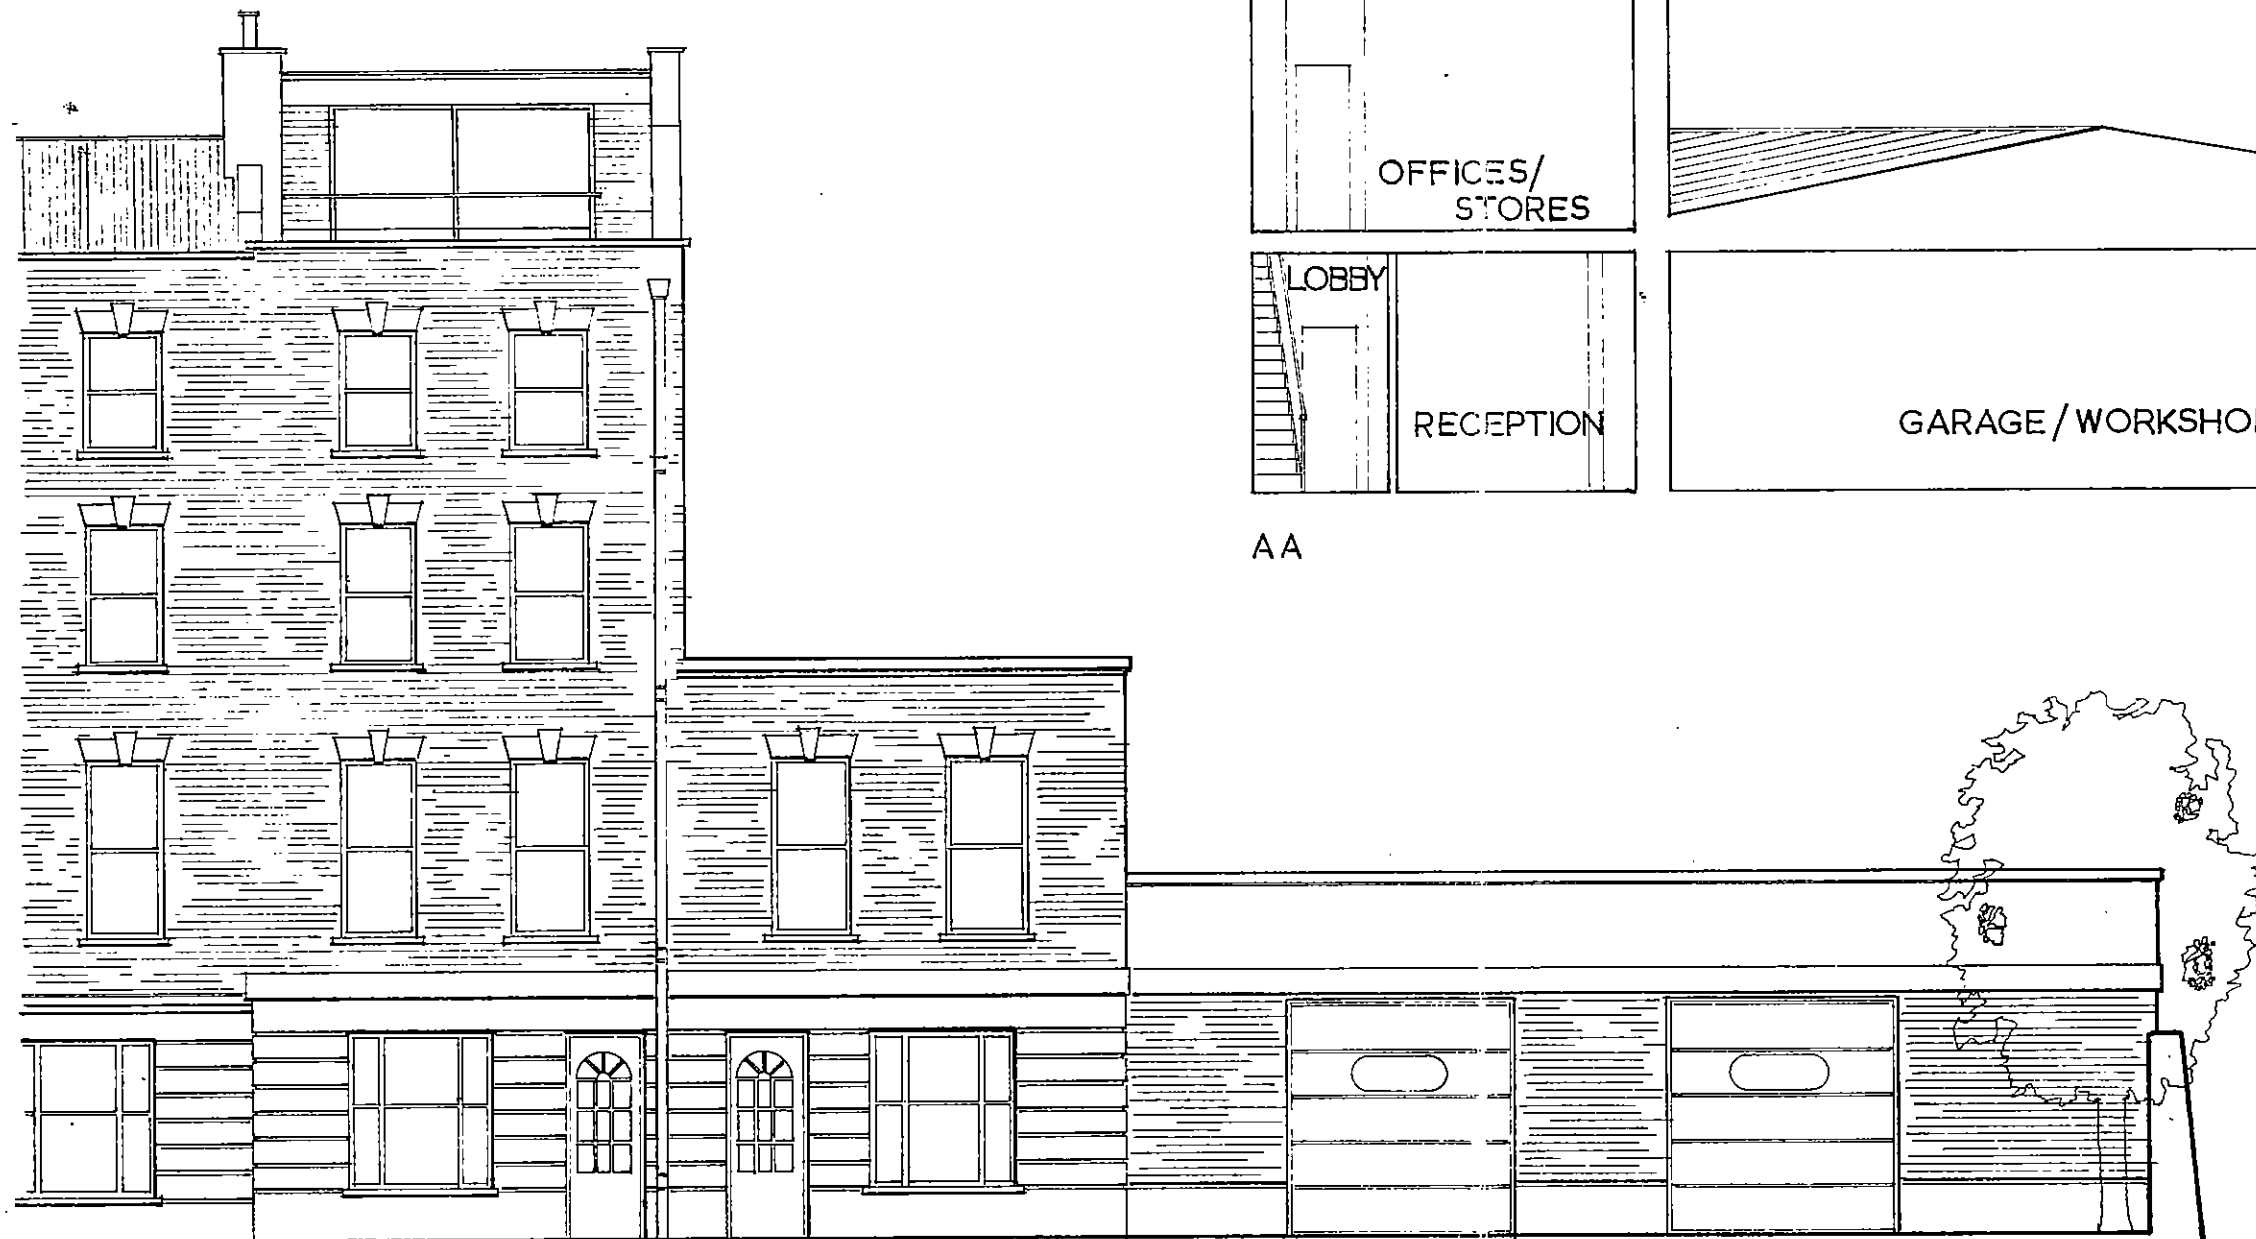


NO. 6

NO. 4

NO. 2

8400784 R1

⊥

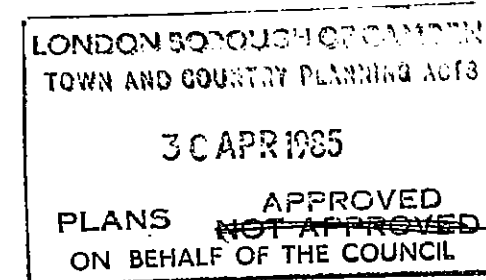

Awford - Haye Partnership

1 Perren Street, London NW5 3ED 01-267-7564

project

IMPROVEMENTS TO NOS. 2 AND 4
SANDALL ROAD LONDON NW 5

UDO 30767

drawing

ELEVATION TO SANDALL ROAD
& SECTION AA - AS PROPOSED

scale 1/100 date APRIL 85 drw by GH

drawing number revision

SD 788/13 A

REV A. APRIL 85
RATIO DOES TO NO. 6. REVISED

NO.6

NO.4

NO.2

LOBBY

REST ROOM

OFFICE

RECEPTION

GARAGE/WORKSHOP

EXISTING RAILWAY CUTTING

LONDON BOROUGH OF CAMDEN
TOWN AND COUNTRY PLANNING ACTS

30 APR 1985

PLANS ~~NOT APPROVED~~ APPROVED
ON BEHALF OF THE COUNCIL

TP8400784R1

Awford-Haye Partnership

1 Perren Street, London NW5 3ED 01-267-7564

project

IMPROVEMENTS TO NOS. 2 AND 4
SANDALL ROAD LONDON NW5

UDO 30767

drawing

GROUND FLOOR PLAN AS EXISTING

scale 1:100 date APRIL 85 drw by

drawing number revision

SD 788/10

NO.6

NO.4

TP 34 00784 R1

NO.2

LOBBY

RECEPTION

OFFICE

REST ROOM

exit

exit

GARAGE / WORKSHOP

up & over door

up & over door

EXISTING RAILWAY CUTTING

Awford-Haye Partnership

1 Perren Street, London NW5 3ED 01-267-7564

project

IMPROVEMENTS TO NOS. 2 AND 4
SANDALL ROAD LONDON NW5

UDO 30767

drawing

GROUND FLOOR PLAN AS PROPOSED


scale 1:100

date APRIL 85 drw by

drawing number

revision

SD 788/11

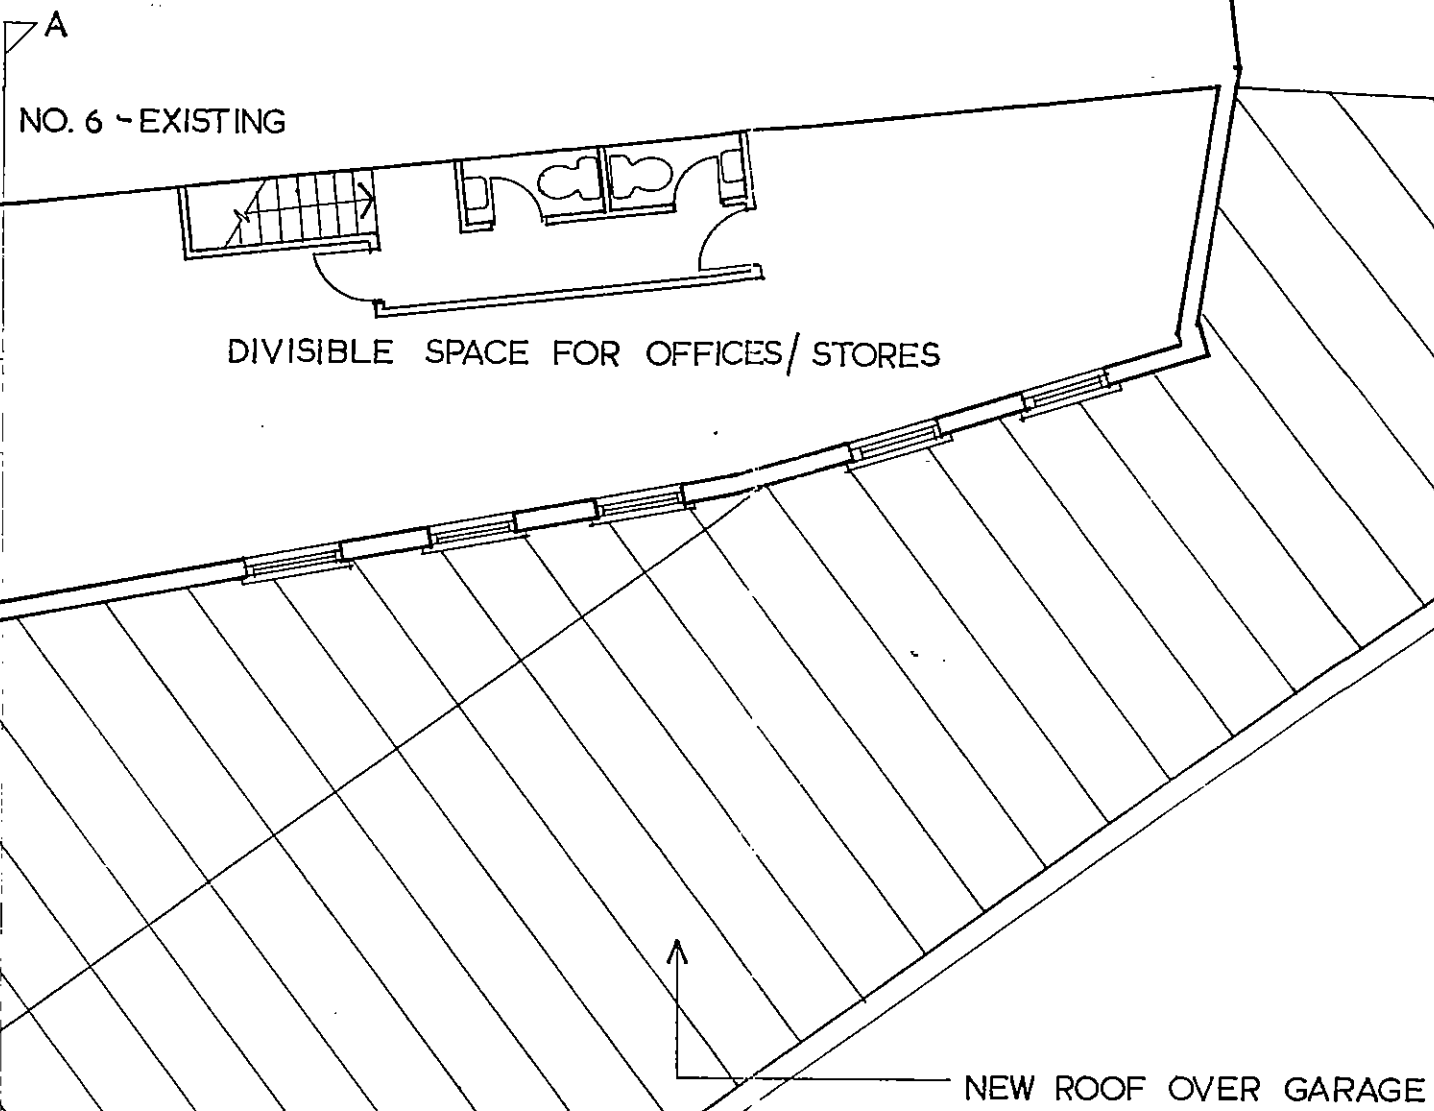

TP 84 00784 R1

LONDON BOROUGH OF CAMDEN
TOWN AND COUNTRY PLANNING ACT 1990

30 APR 1985

PLANS ~~NOT APPROVED~~ APPROVED
ON BEHALF OF THE COUNCIL

Awford - Haye Partnership
1 Perren Street, London NW5 3ED 01-267-7564

project
IMPROVEMENTS TO NOS. 2 AND 4
SANDALL ROAD LONDON NW5


UDO 30787

drawing
FIRST FLOOR PLAN AS PROPOSED

scale 1:100 date APRIL 85 drw by
drawing number revision
SD 788/12



BTP 840 07 84 R1

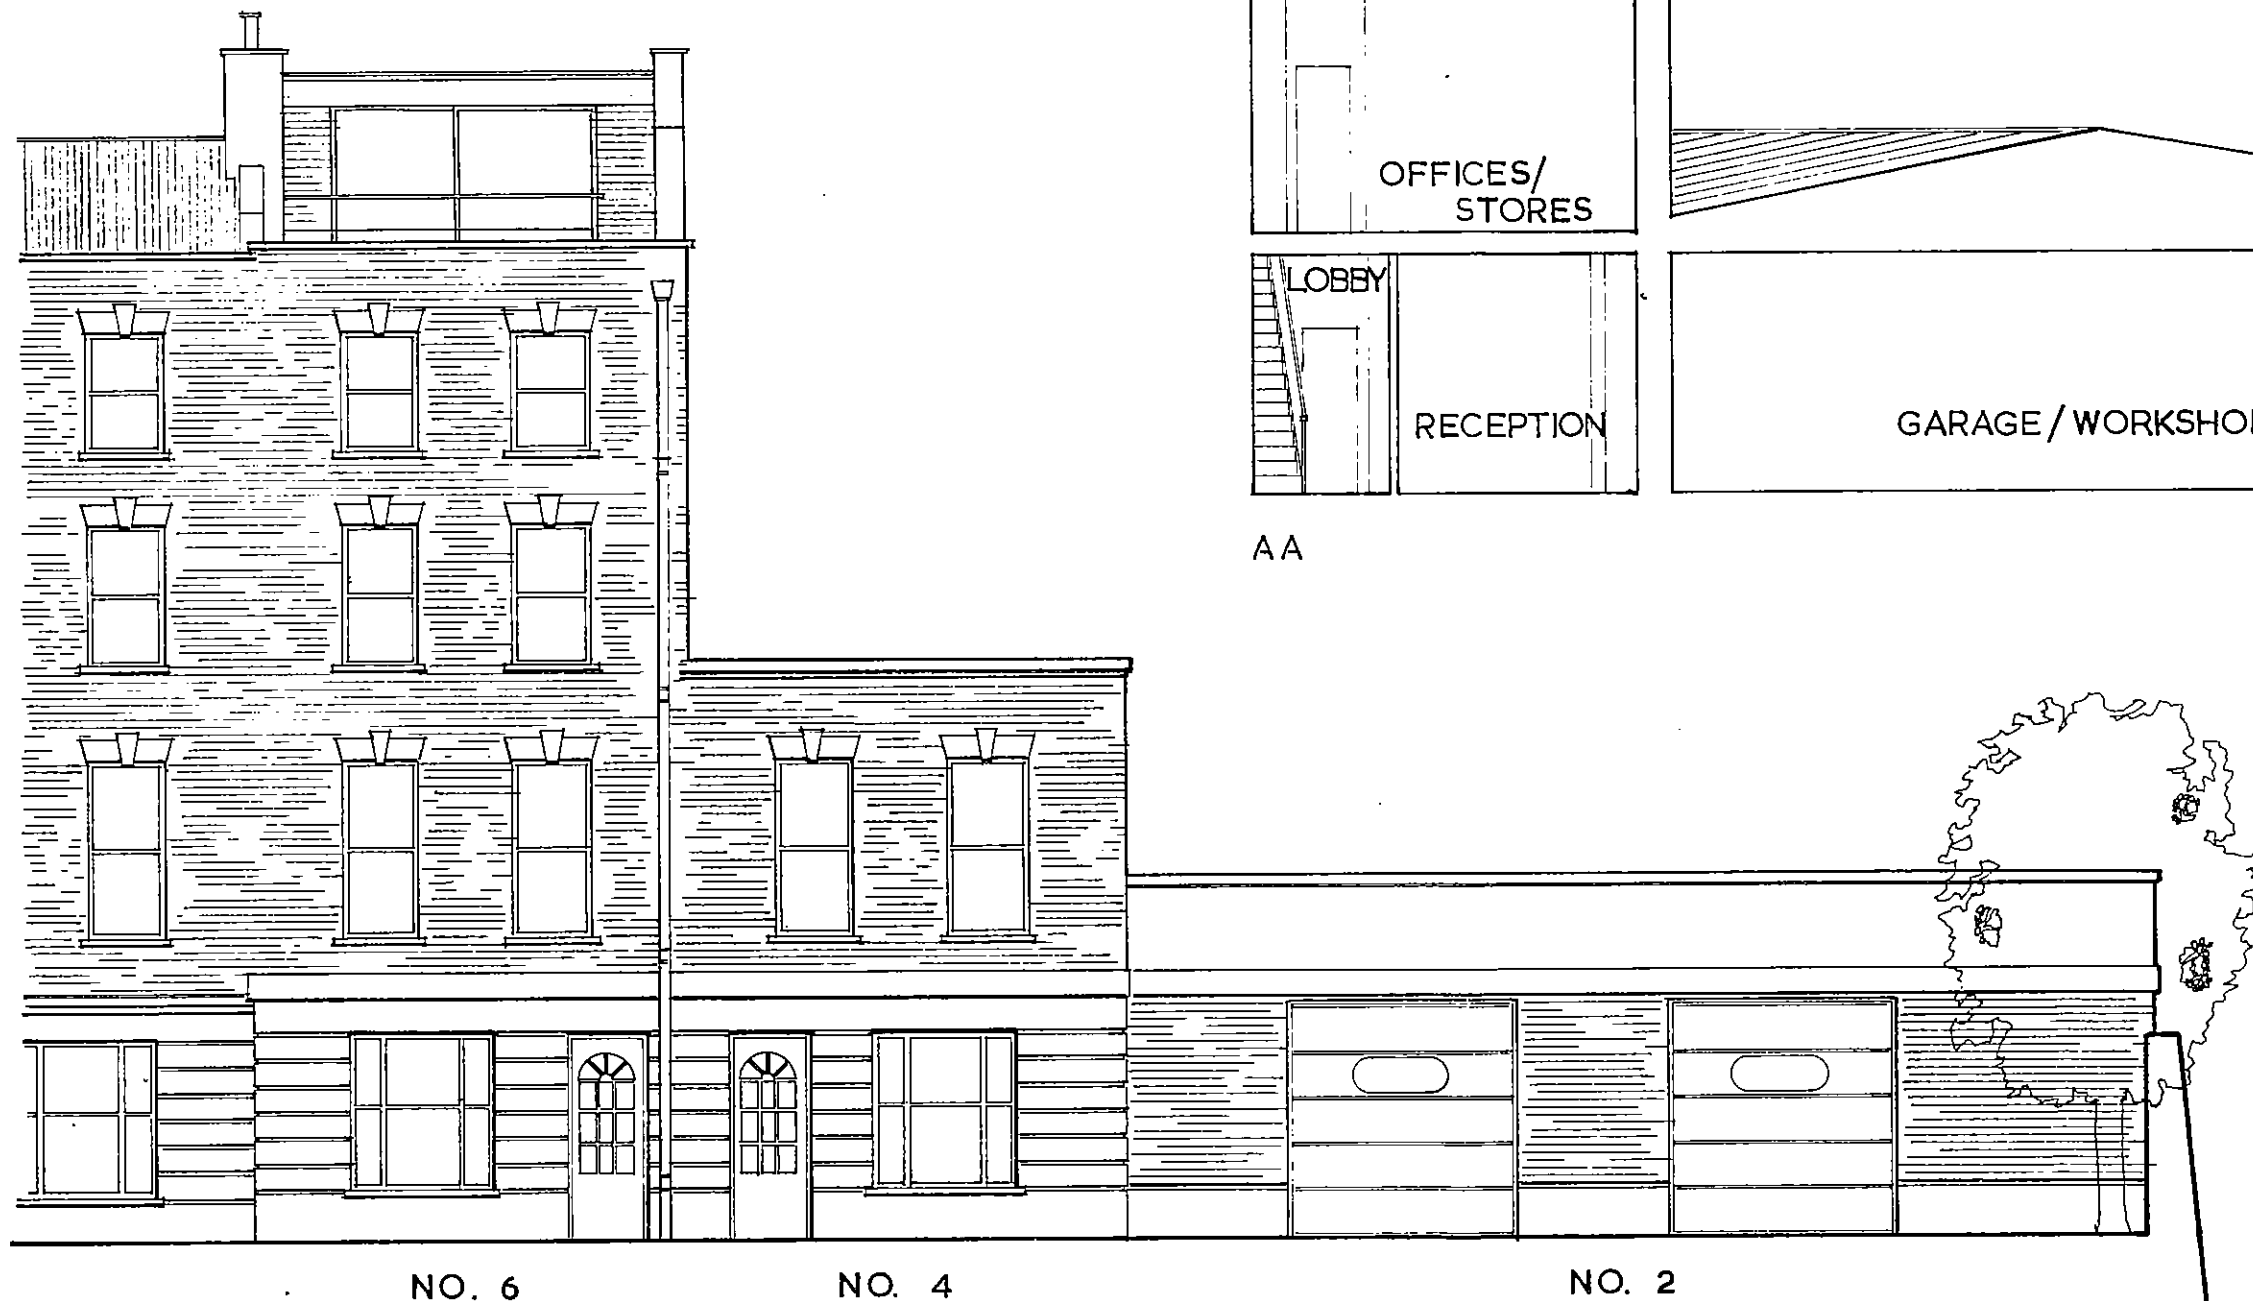

Awford-Haye Partnership

1 Perren Street, London NW5 3ED 01-267-7564

project
IMPROVEMENTS TO NOS. 2 AND 4
SANDALL ROAD LONDON NW 5

UDO 30787

drawing

ELEVATION TO SANDALL ROAD
& SECTION AA - AS PROPOSED

scale 1/100 date APRIL 85 drw by GH

drawing number revision

SD 788/13 A

REV A. APRIL 85
RATIO DODGES TO NO. 6. REVISED