



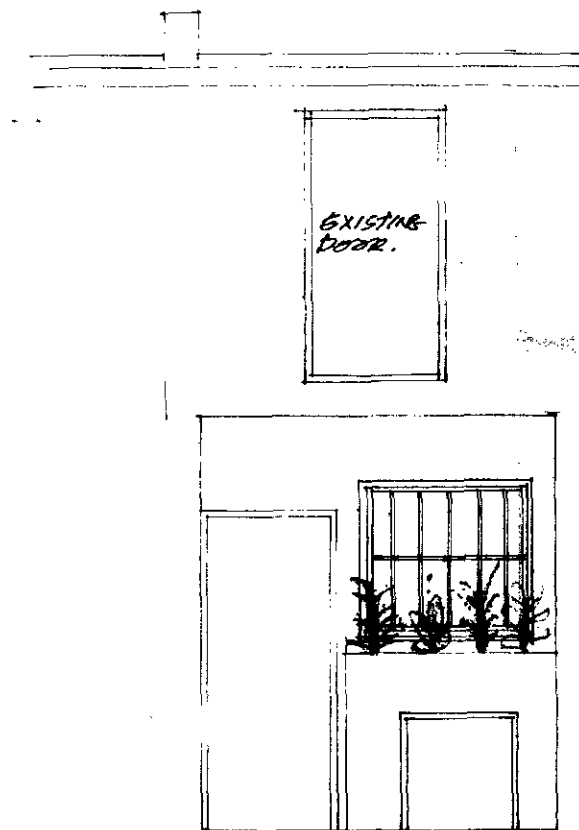


TP 8401849
PRESTON RUBIN ASSOCIATES
architects and town planners

10-12 Perrins Court, Hampstead
London NW3 1QS telephone 01 794 4425-8


contract	18/19 ELIZABETH MEWS
drawing	PERSPECTIVE as EXISTING
scale	NA
date	Jan 1983
approved	
drawing no	7393 / 08
revision	

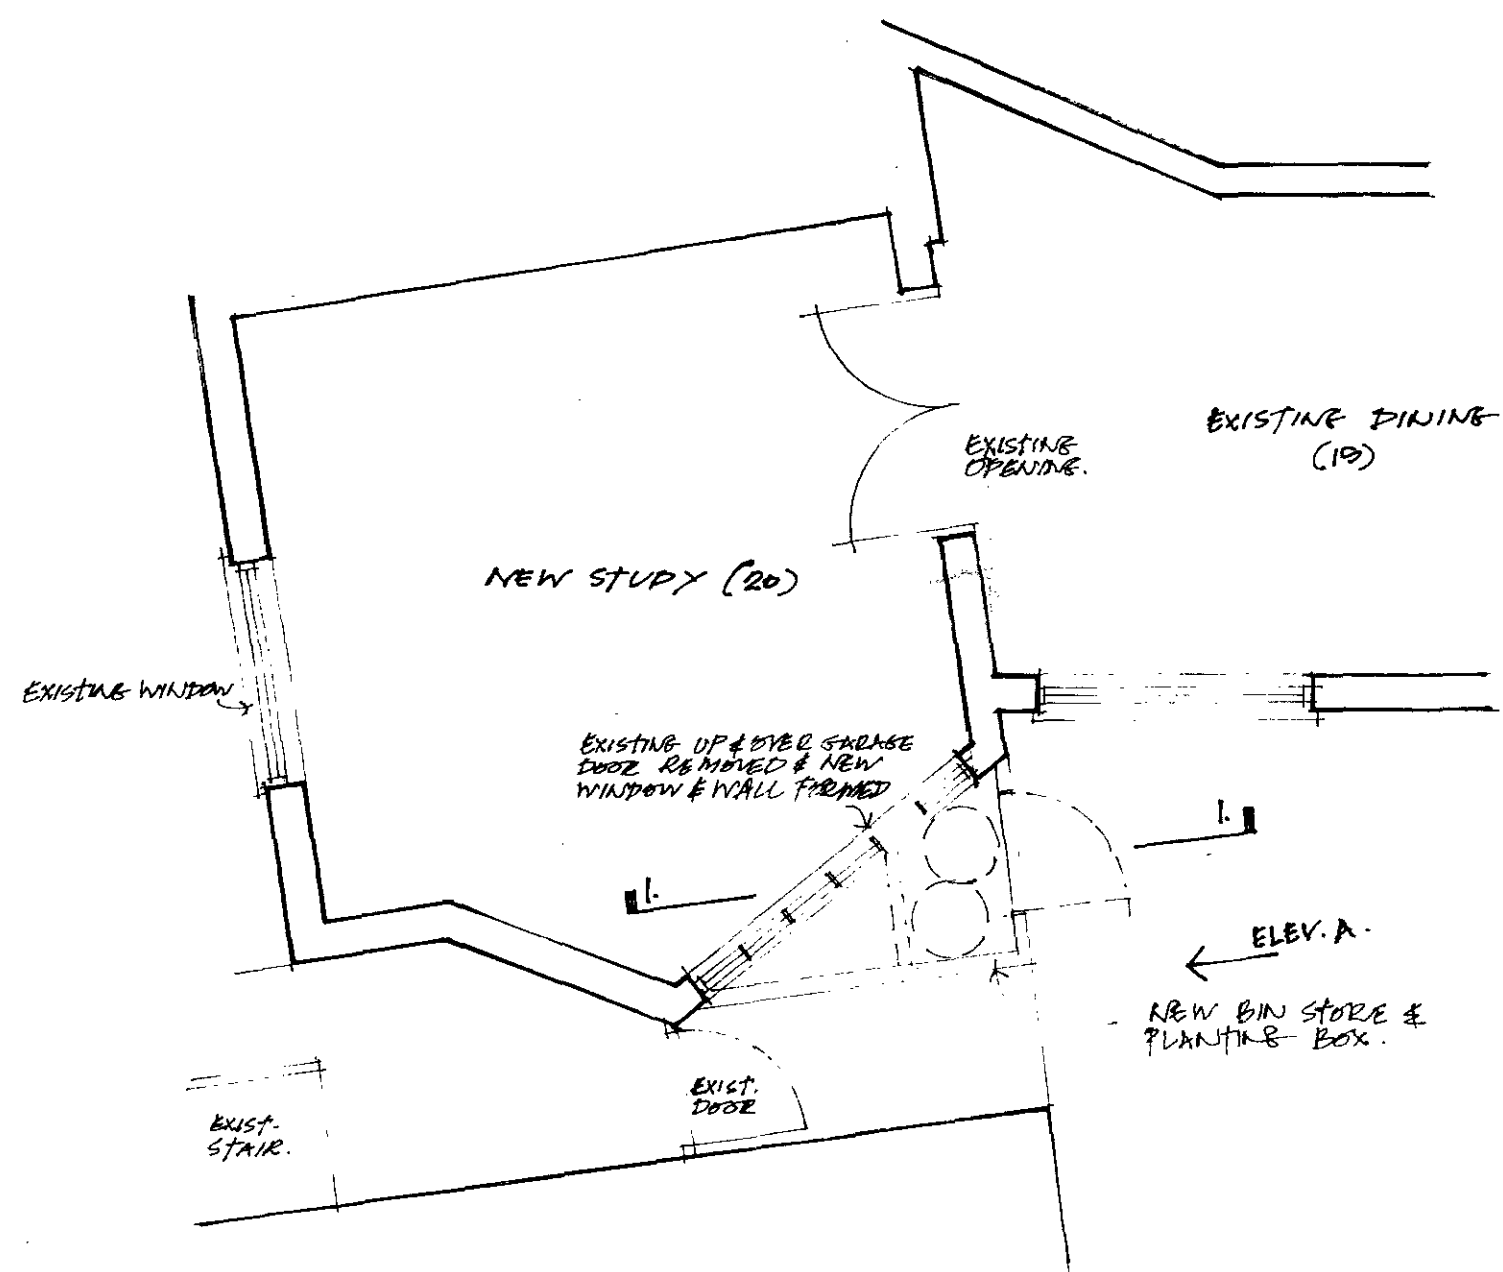

ELEVATION A

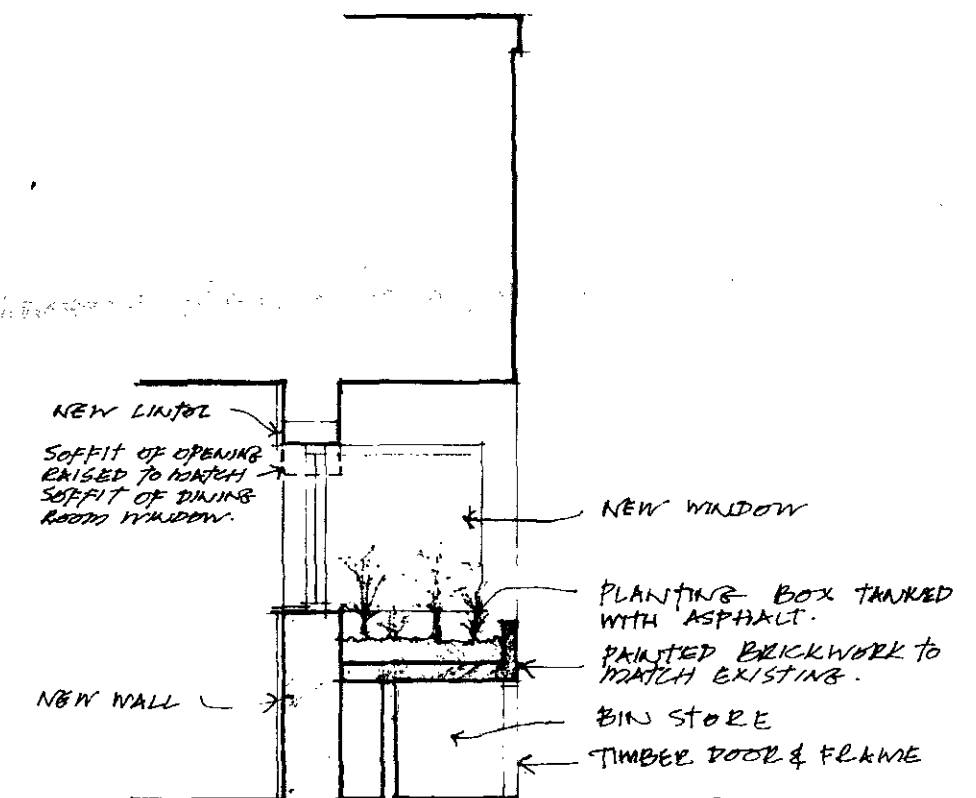


SECTION I.I.

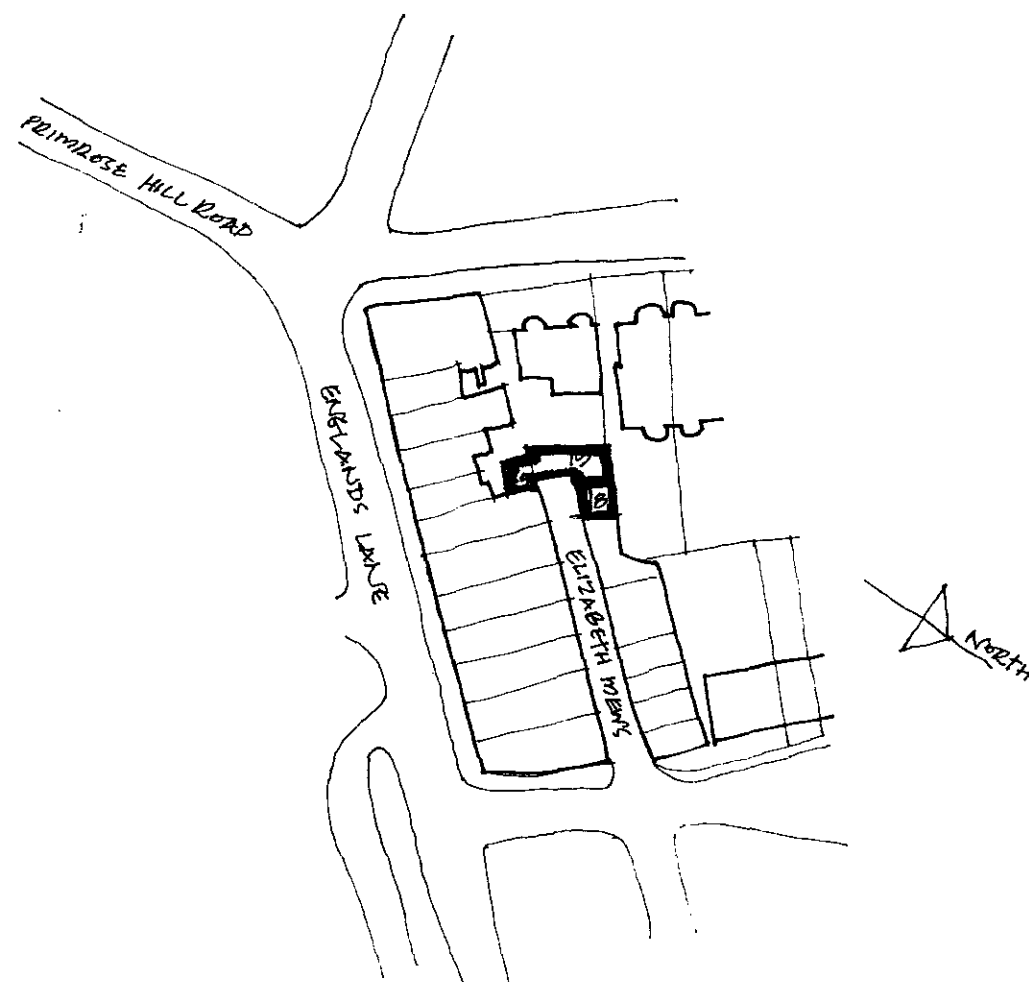


TP 8401849
PRESTON RUBIN ASSOCIATES
architects and town planners

Romneys House, Holly Bush Hill, Hampstead
London NW3 6SH telephone 01 431 1782


contract	20 / 19 / 18 ELIZABETH JEWES.
drawing	NEW STUDY
scale	1:50
date	JUNE 1984
drawing no	7393 / 012
revision	

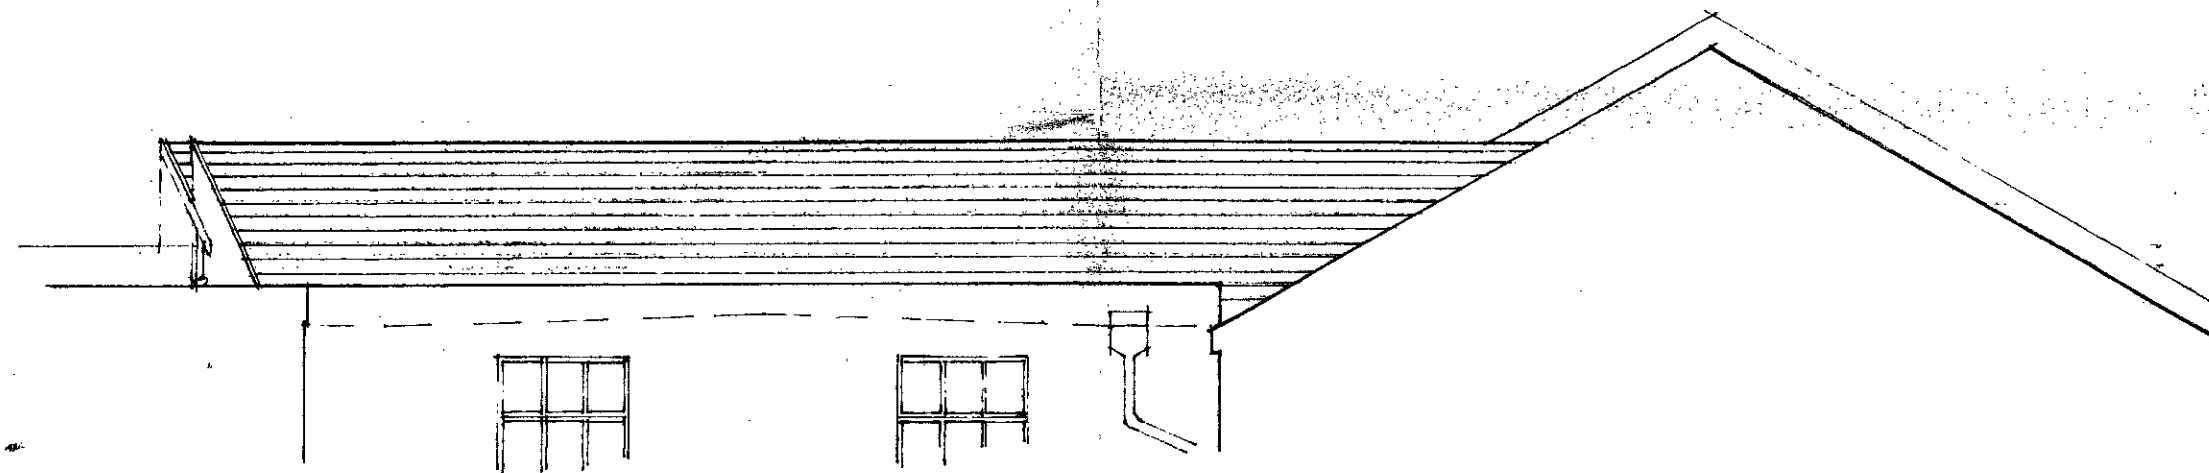

ELEV. A.

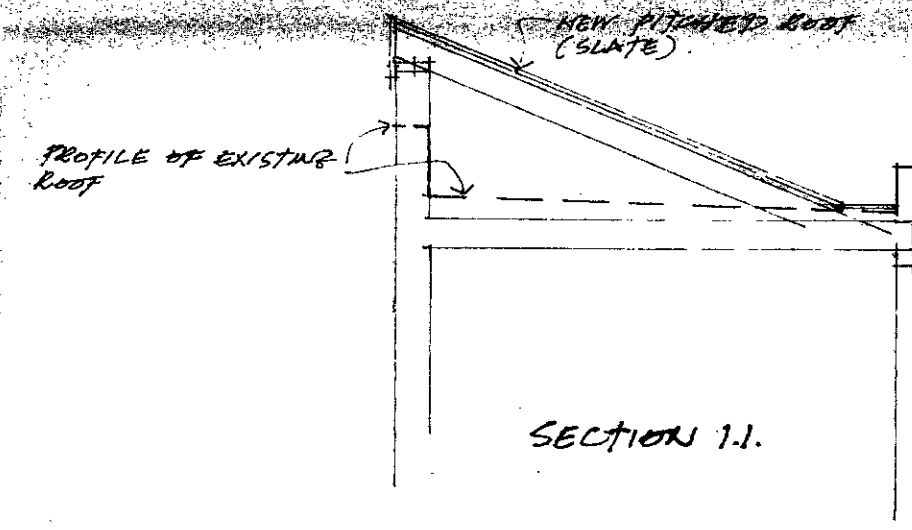

SECTION 1.1.

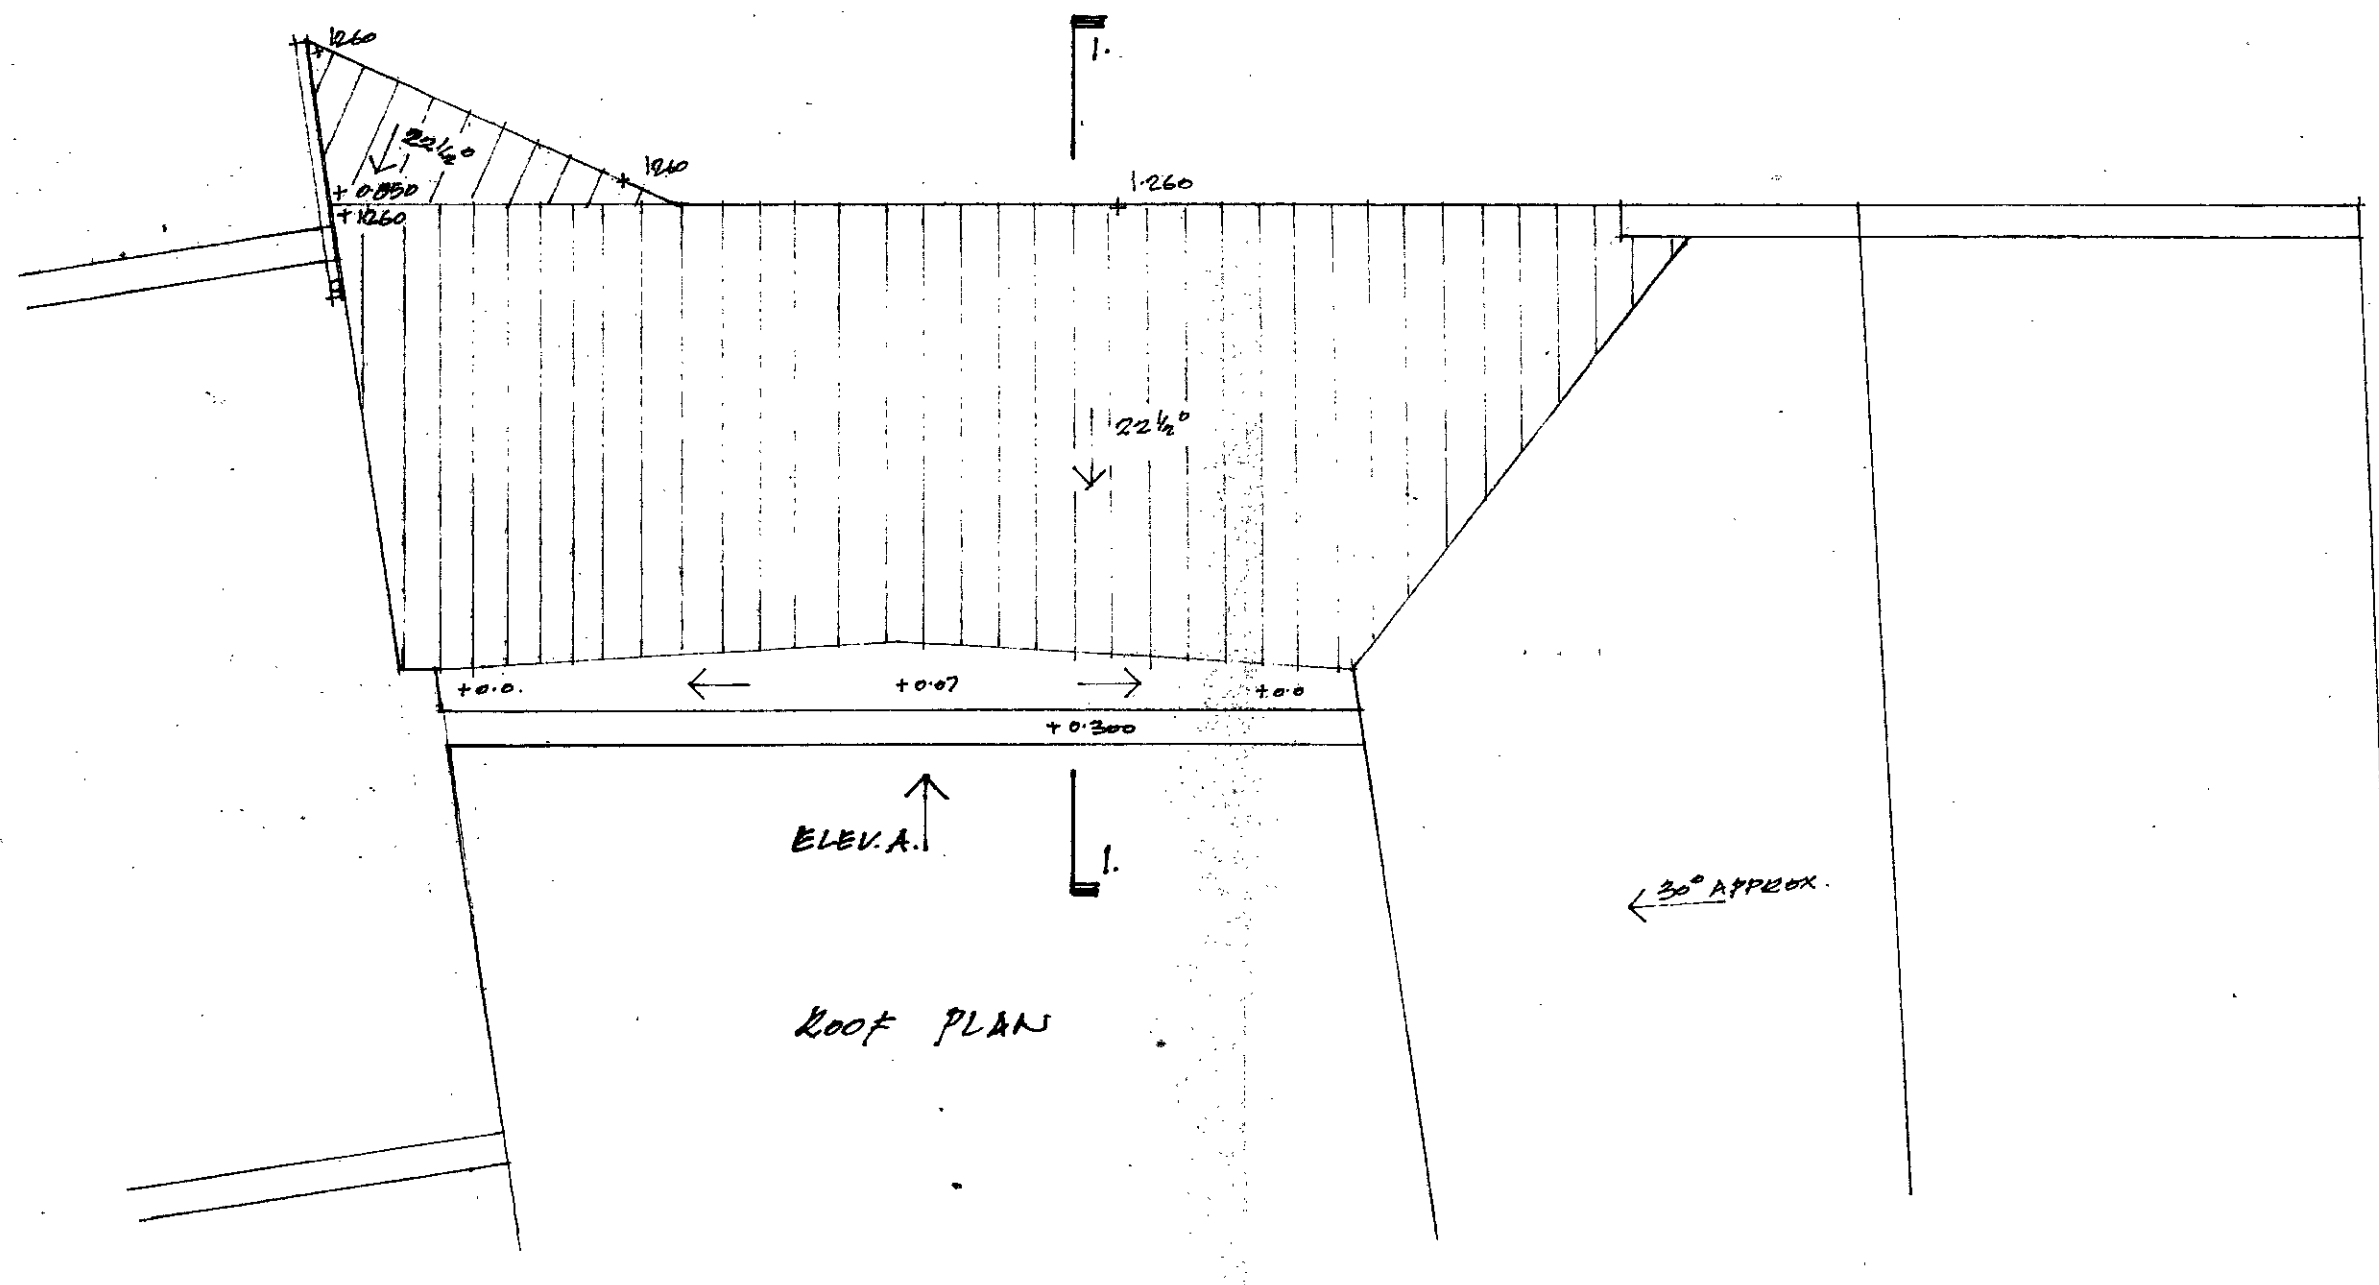

ROOF PLAN

TP 8401849

PRESTON RUBIN ASSOCIATES
architects and town planners

Romneys House, Holly Bush Hill, Hampstead
London NW3 6SH telephone 01 431 1782

contract	19 ELIZABETH MEWS
drawing	NEW ROOF
scale	1:50
date	JUNE 1983
drawing no	7393 / 013
revision	



TP 8401849
PRESTON RUBIN ASSOCIATES
architects and town planners

10-12 Pennon Court Hampstead
London NW3 1QS telephone 01 794 4425-8

Contract	18/19 ELIZABETH MEWS
drawing	PERSPECTIVE
	NEW ROOF
scale	NA
date	
approved	
drawing no	7393/014
revision	