

Existing slate roof

Little hanging.

3RD FLOOR

2ND FLOOR


3RD FLOOR

GROUND FLOOR

New french window

SECTION A/A
(as existing)

SECTION A/A
(as existing)

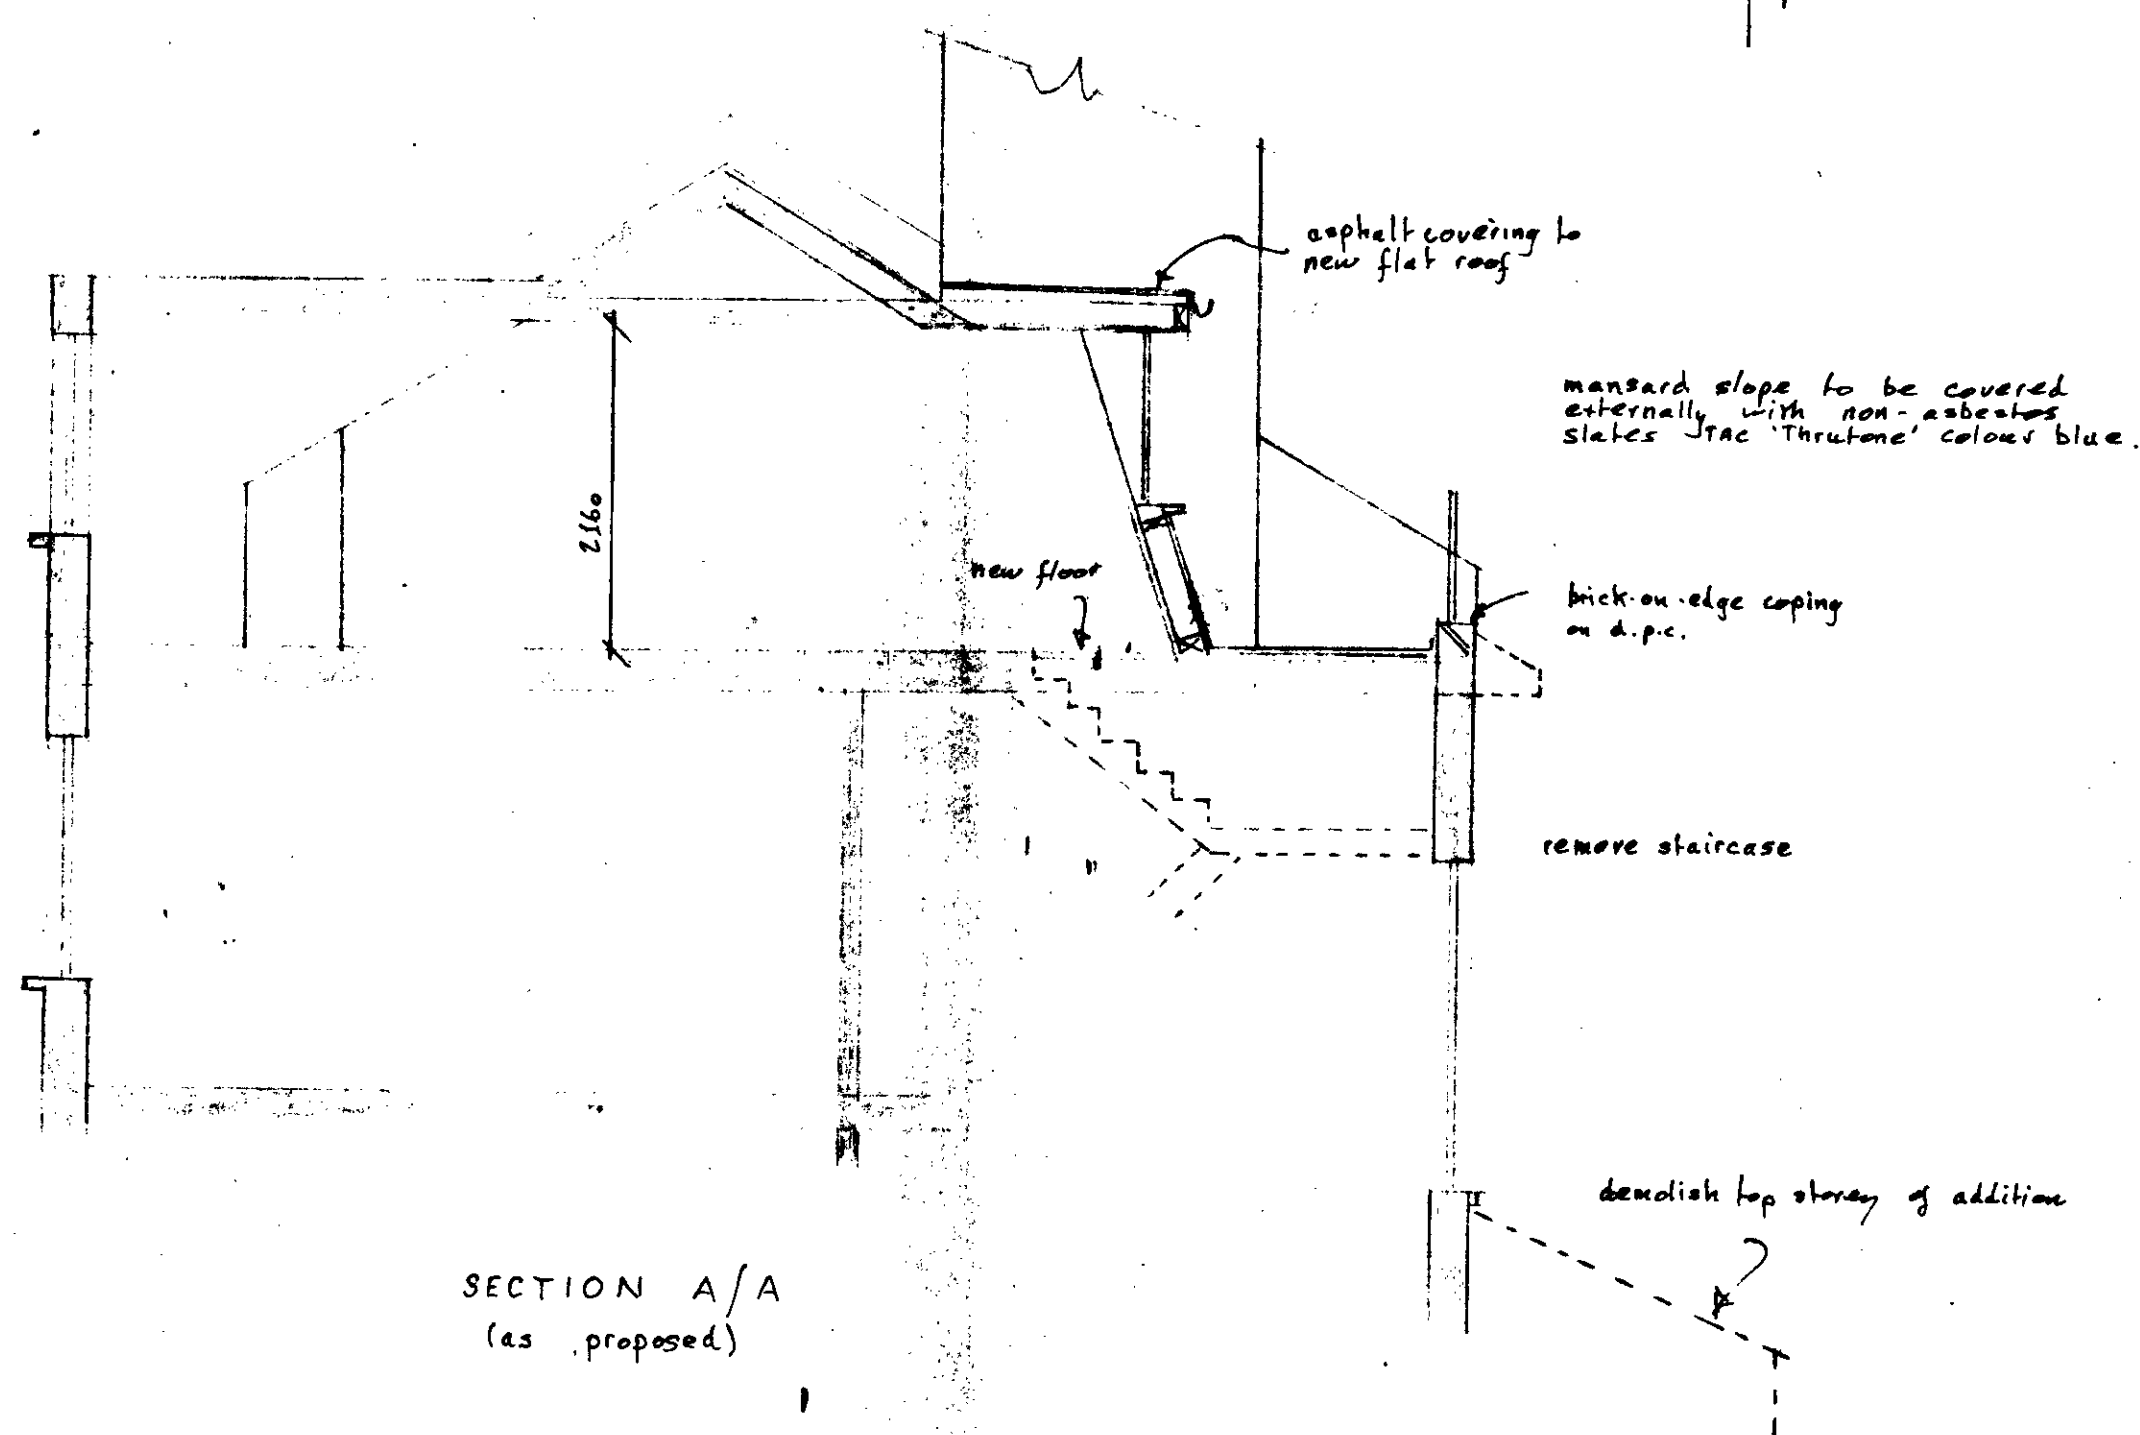

SECTION A/A
(as proposed)

John D. Shaw, A.R.I.C.S.
Chartered Surveyors
31a, Ballards Lane,
London N12.
01-445 5276

PROPOSED CONVERSION
INTO THREE UNITS

1, CAISFORD STREET,
LONDON, N.W.5.


LTP 8401903 R1

Scale: 1:50
Date: Dec 1984 Drawn: JAS
Job no.
DWG. no. 453/3

Copyright

Note:- All dimensions to be checked on site.

NOTES
 Demolish partitions thus:
 New stud partitions thus:
 75mm blockwork partitions in basement thus:


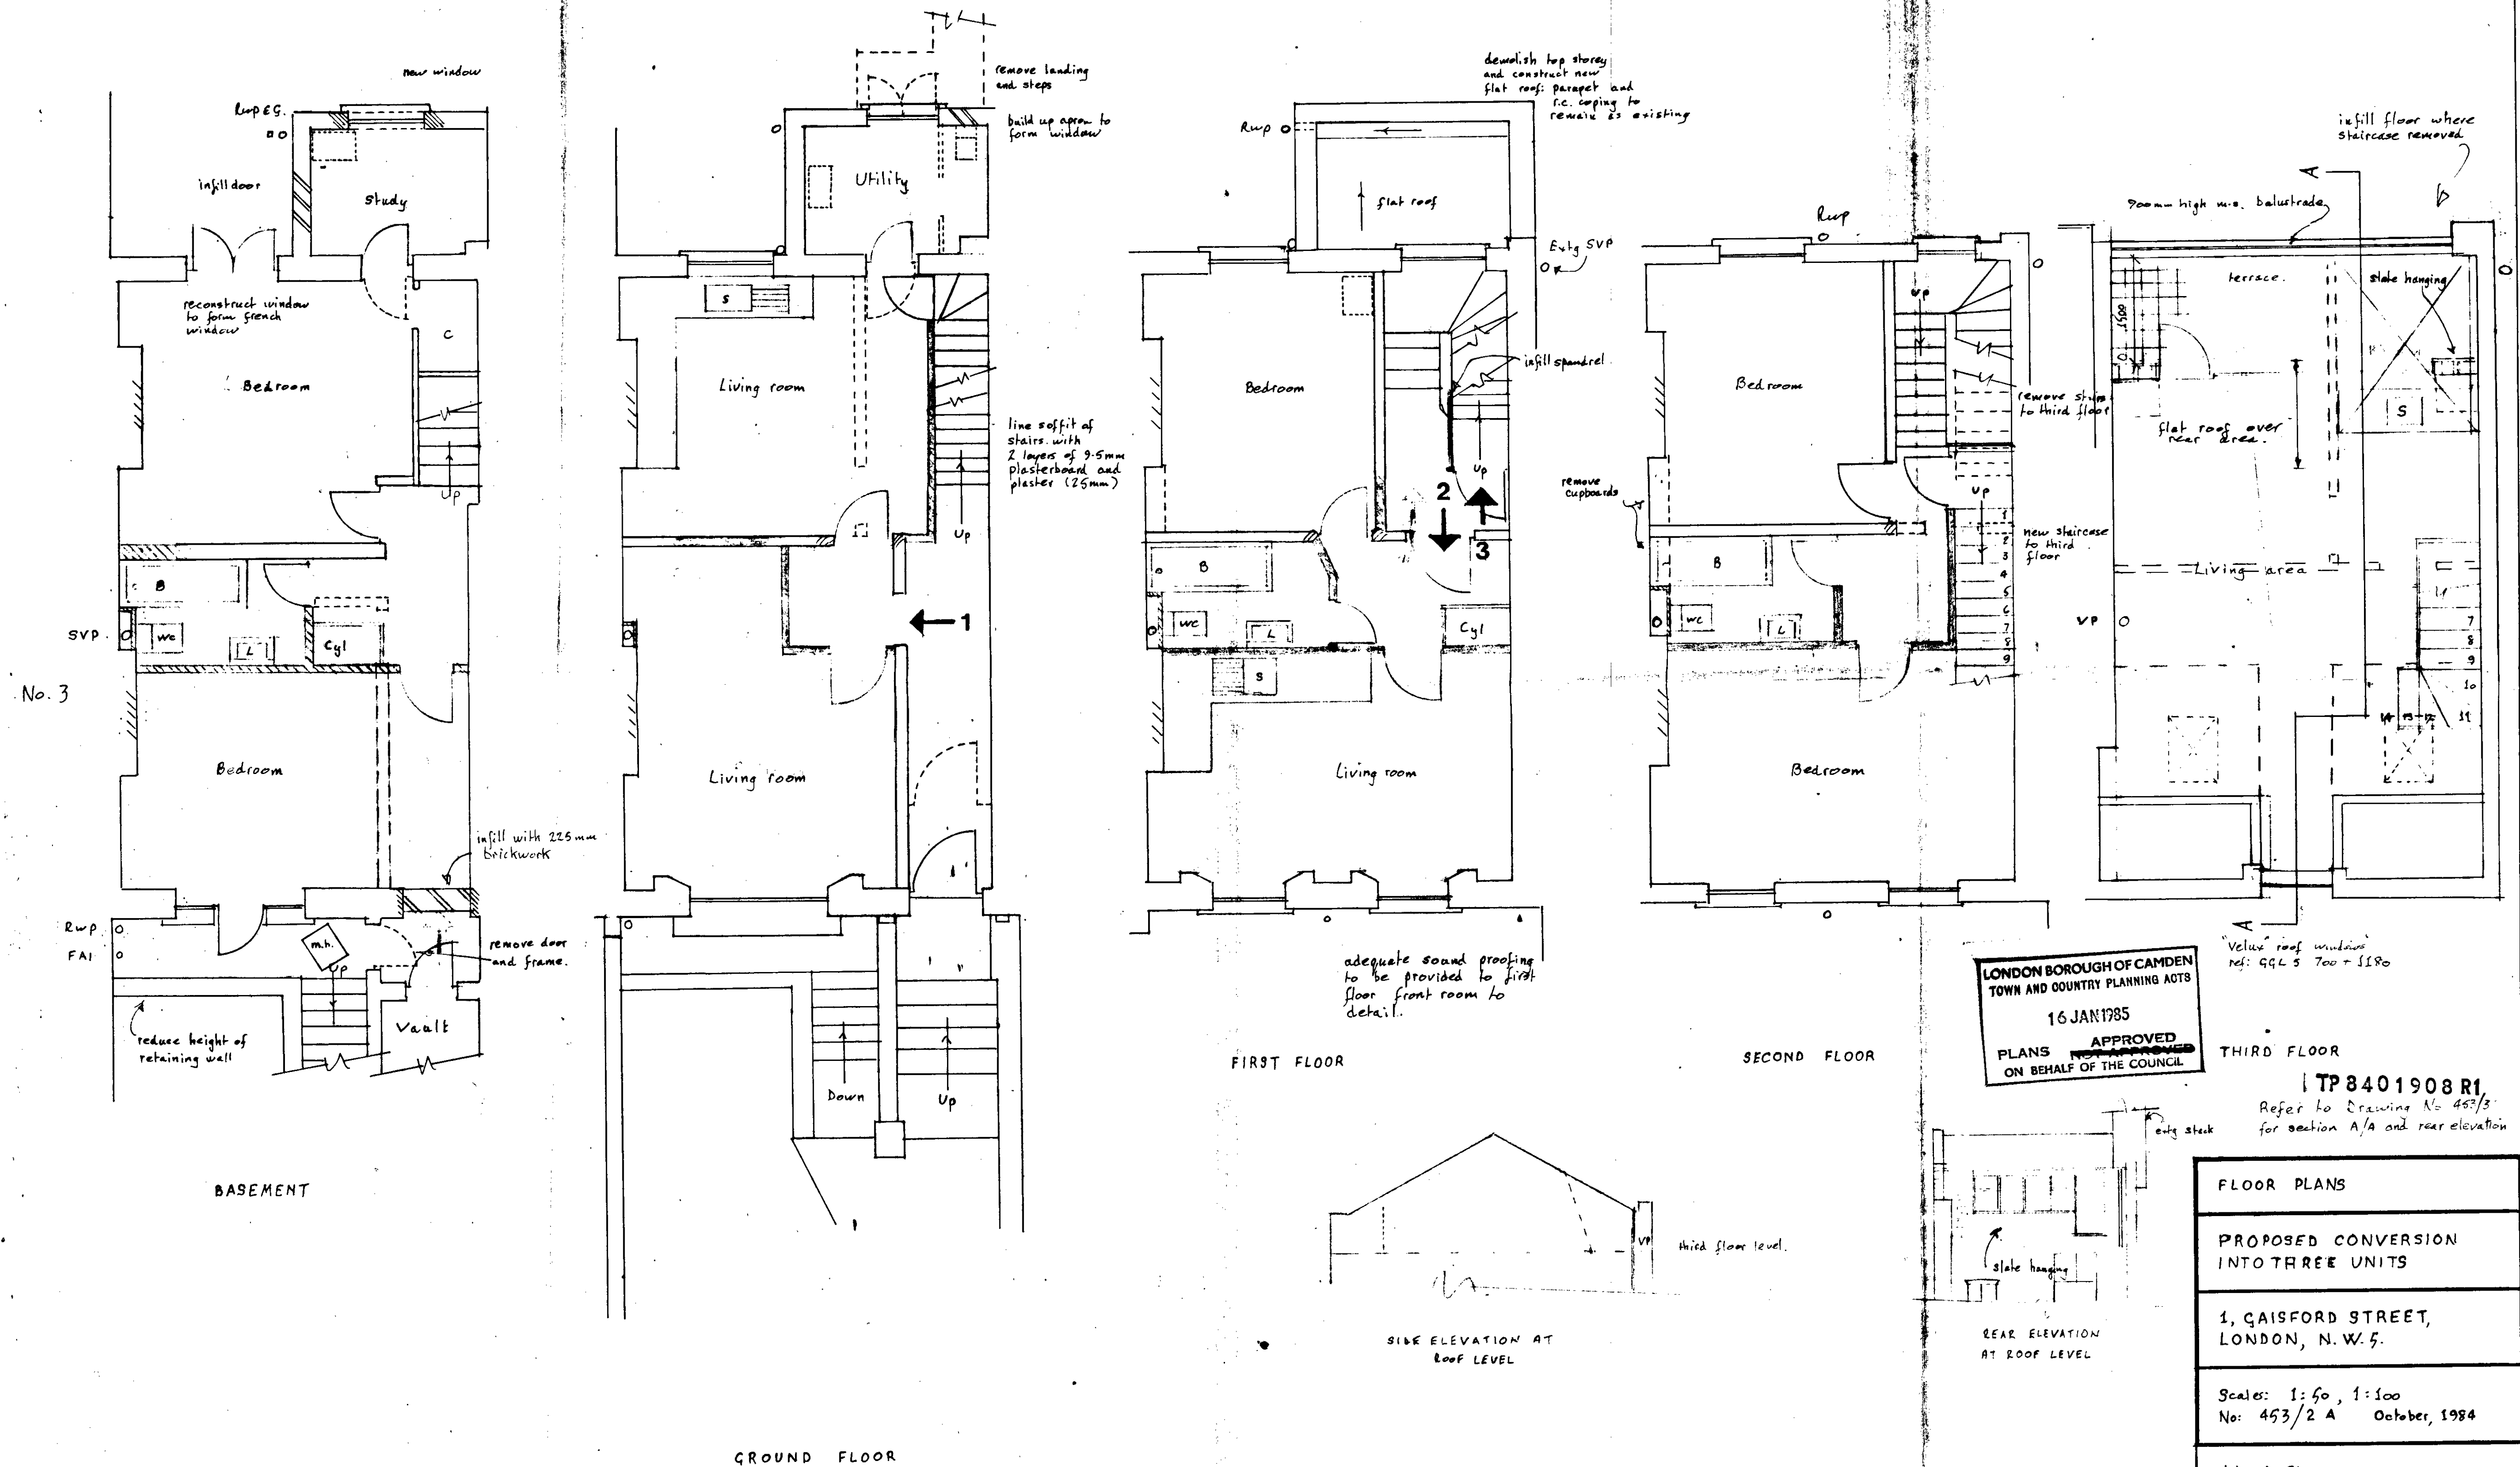


LONDON BOROUGH OF CAMDEN
 TOWN AND COUNTRY PLANNING ACTS
 16 JAN 1985
 APPROVED
 PLANS ON BEHALF OF THE COUNCIL

TP 8401908 R1
 Refer to Drawing No 453/3
 for section A/A and rear elevation

FLOOR PLANS
PROPOSED CONVERSION INTO THREE UNITS
1, CAISFORD STREET, LONDON, N.W.5.
Scales: 1:50, 1:100 No: 453/2 A October, 1984
John D. Shaw, ARCS Chartered Surveyors, 310, Ballards Lane, London, N12 0EY 01-449 5276.

A. Revised for 3 units 17.12.84

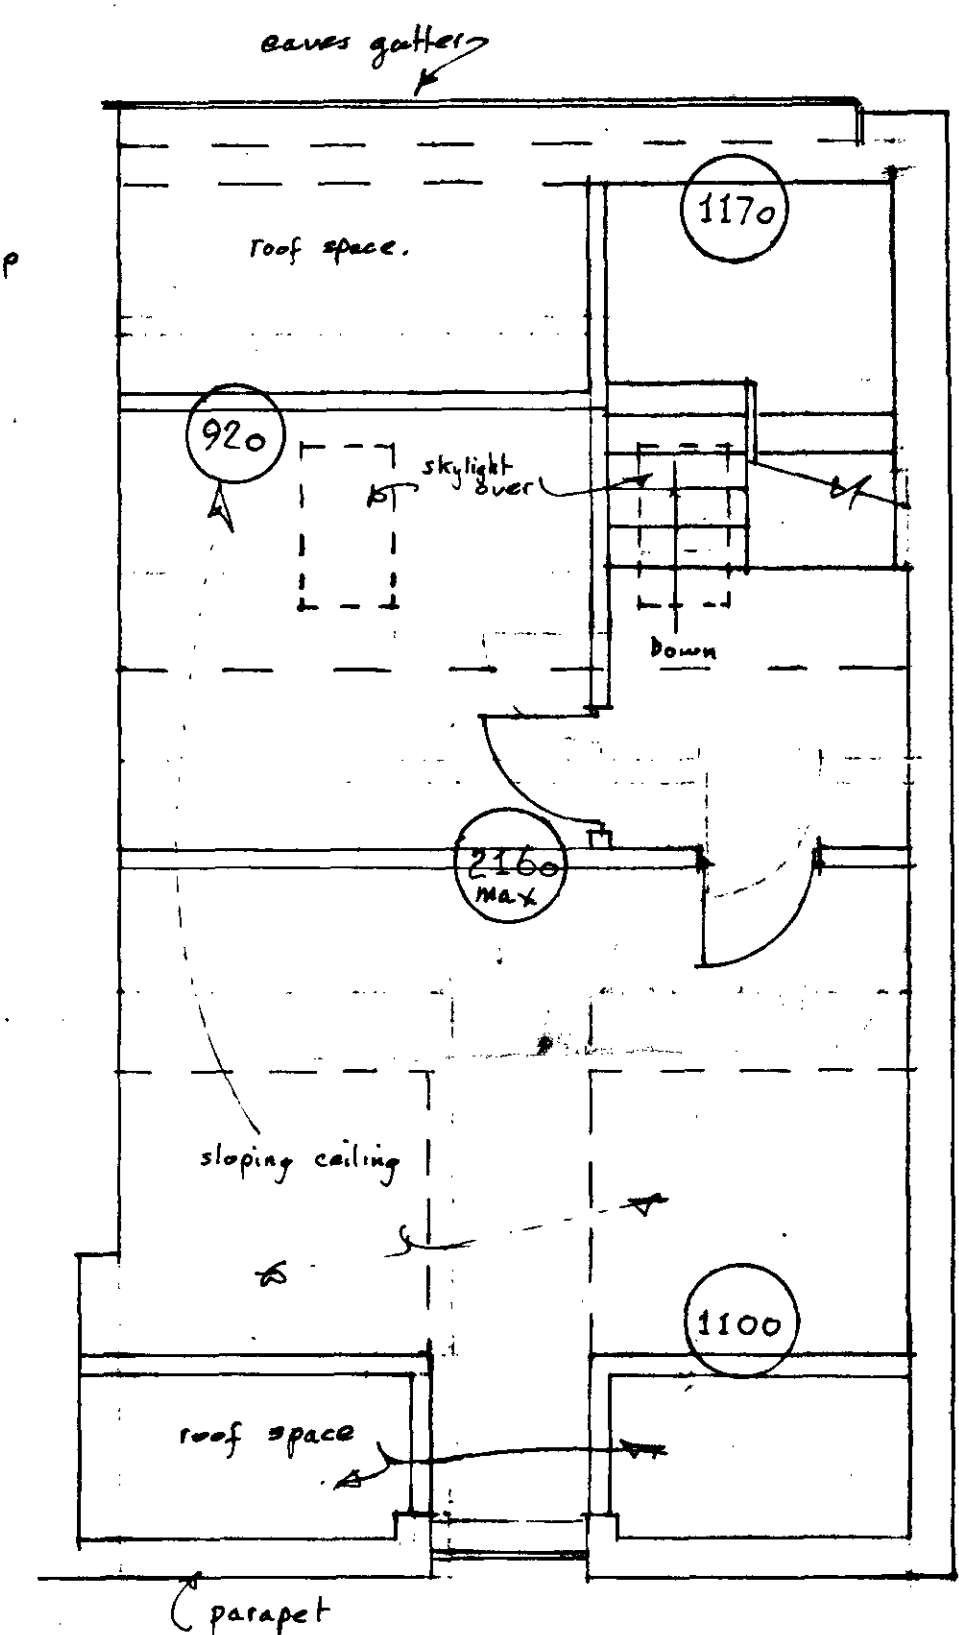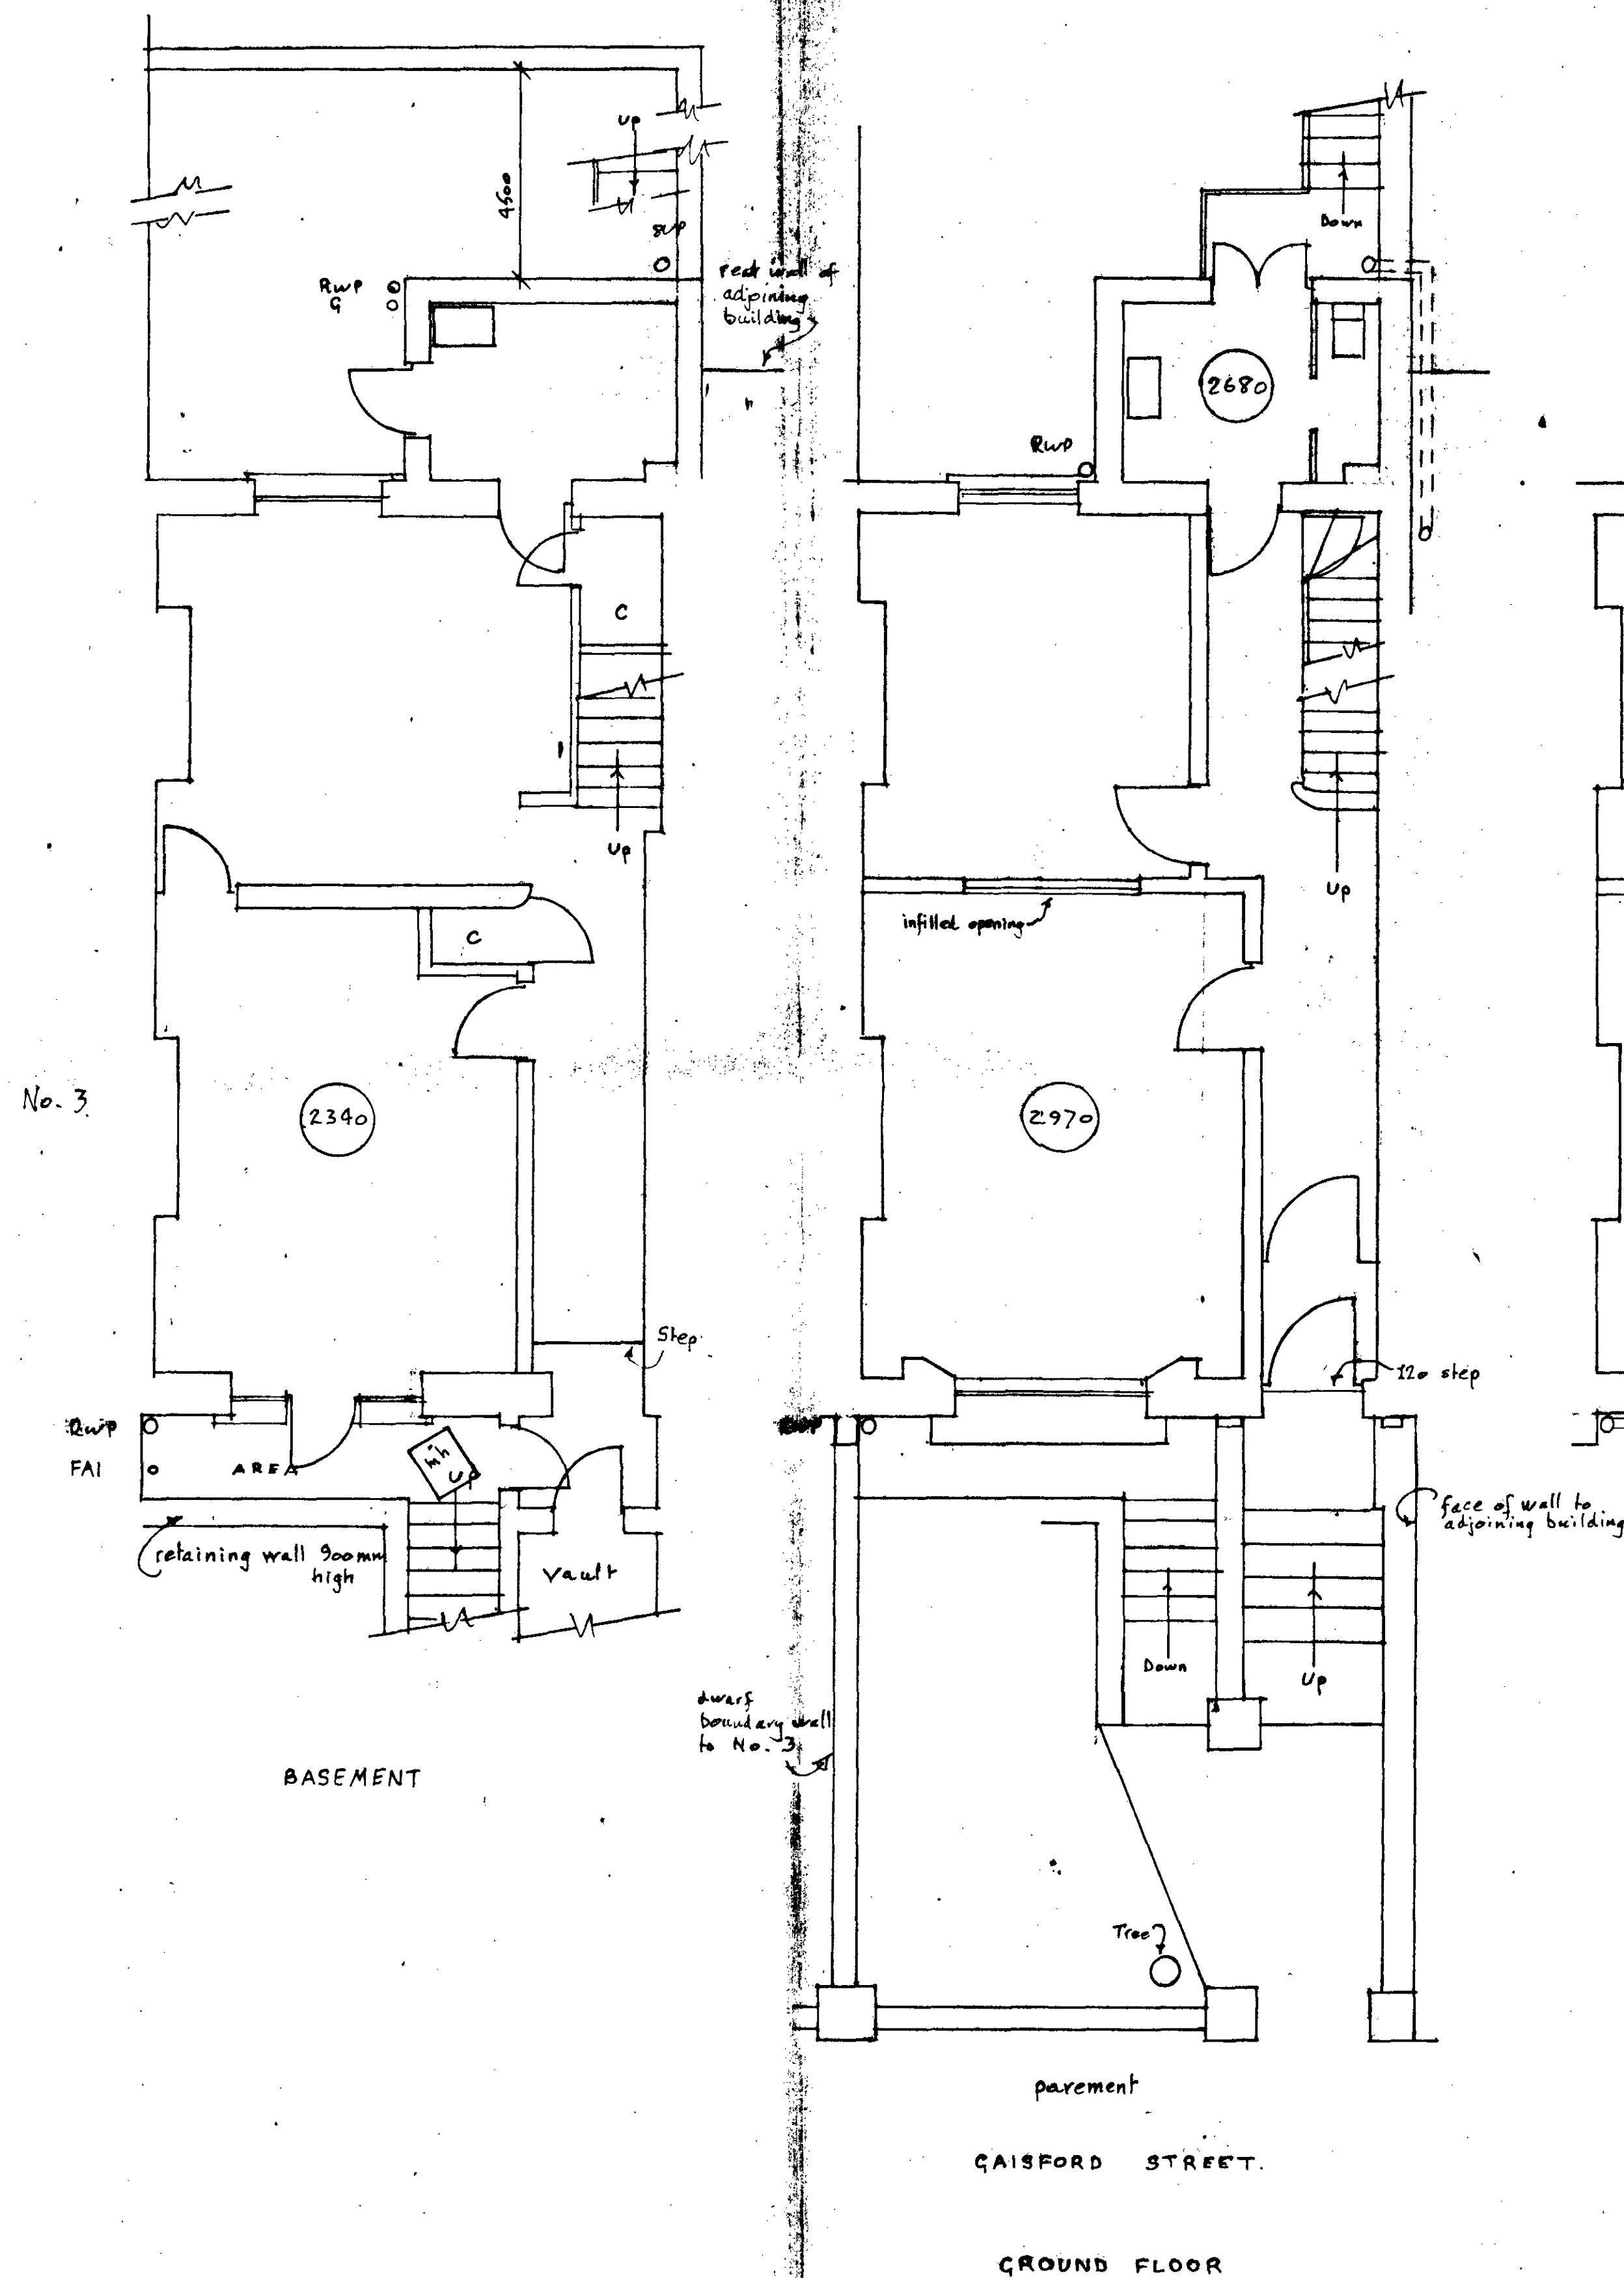

LONDON BOROUGH OF CAMDEN
TOWN AND COUNTRY PLANNING ACTS
16 JAN 1985
PLANS ~~NOT APPROVED~~ APPROVED
ON BEHALF OF THE COUNCIL

TP 8401908 R1

A. Third floor amended. 11.12.84

EXISTING FLOOR PLANS
1, GAISFORD STREET, LONDON, N.W.5
Scale: 1:50 No. 453/1 ^A September 1984
John D. Shaw, ARCS, 31a, Ballards Lane, London, N12 0BY