




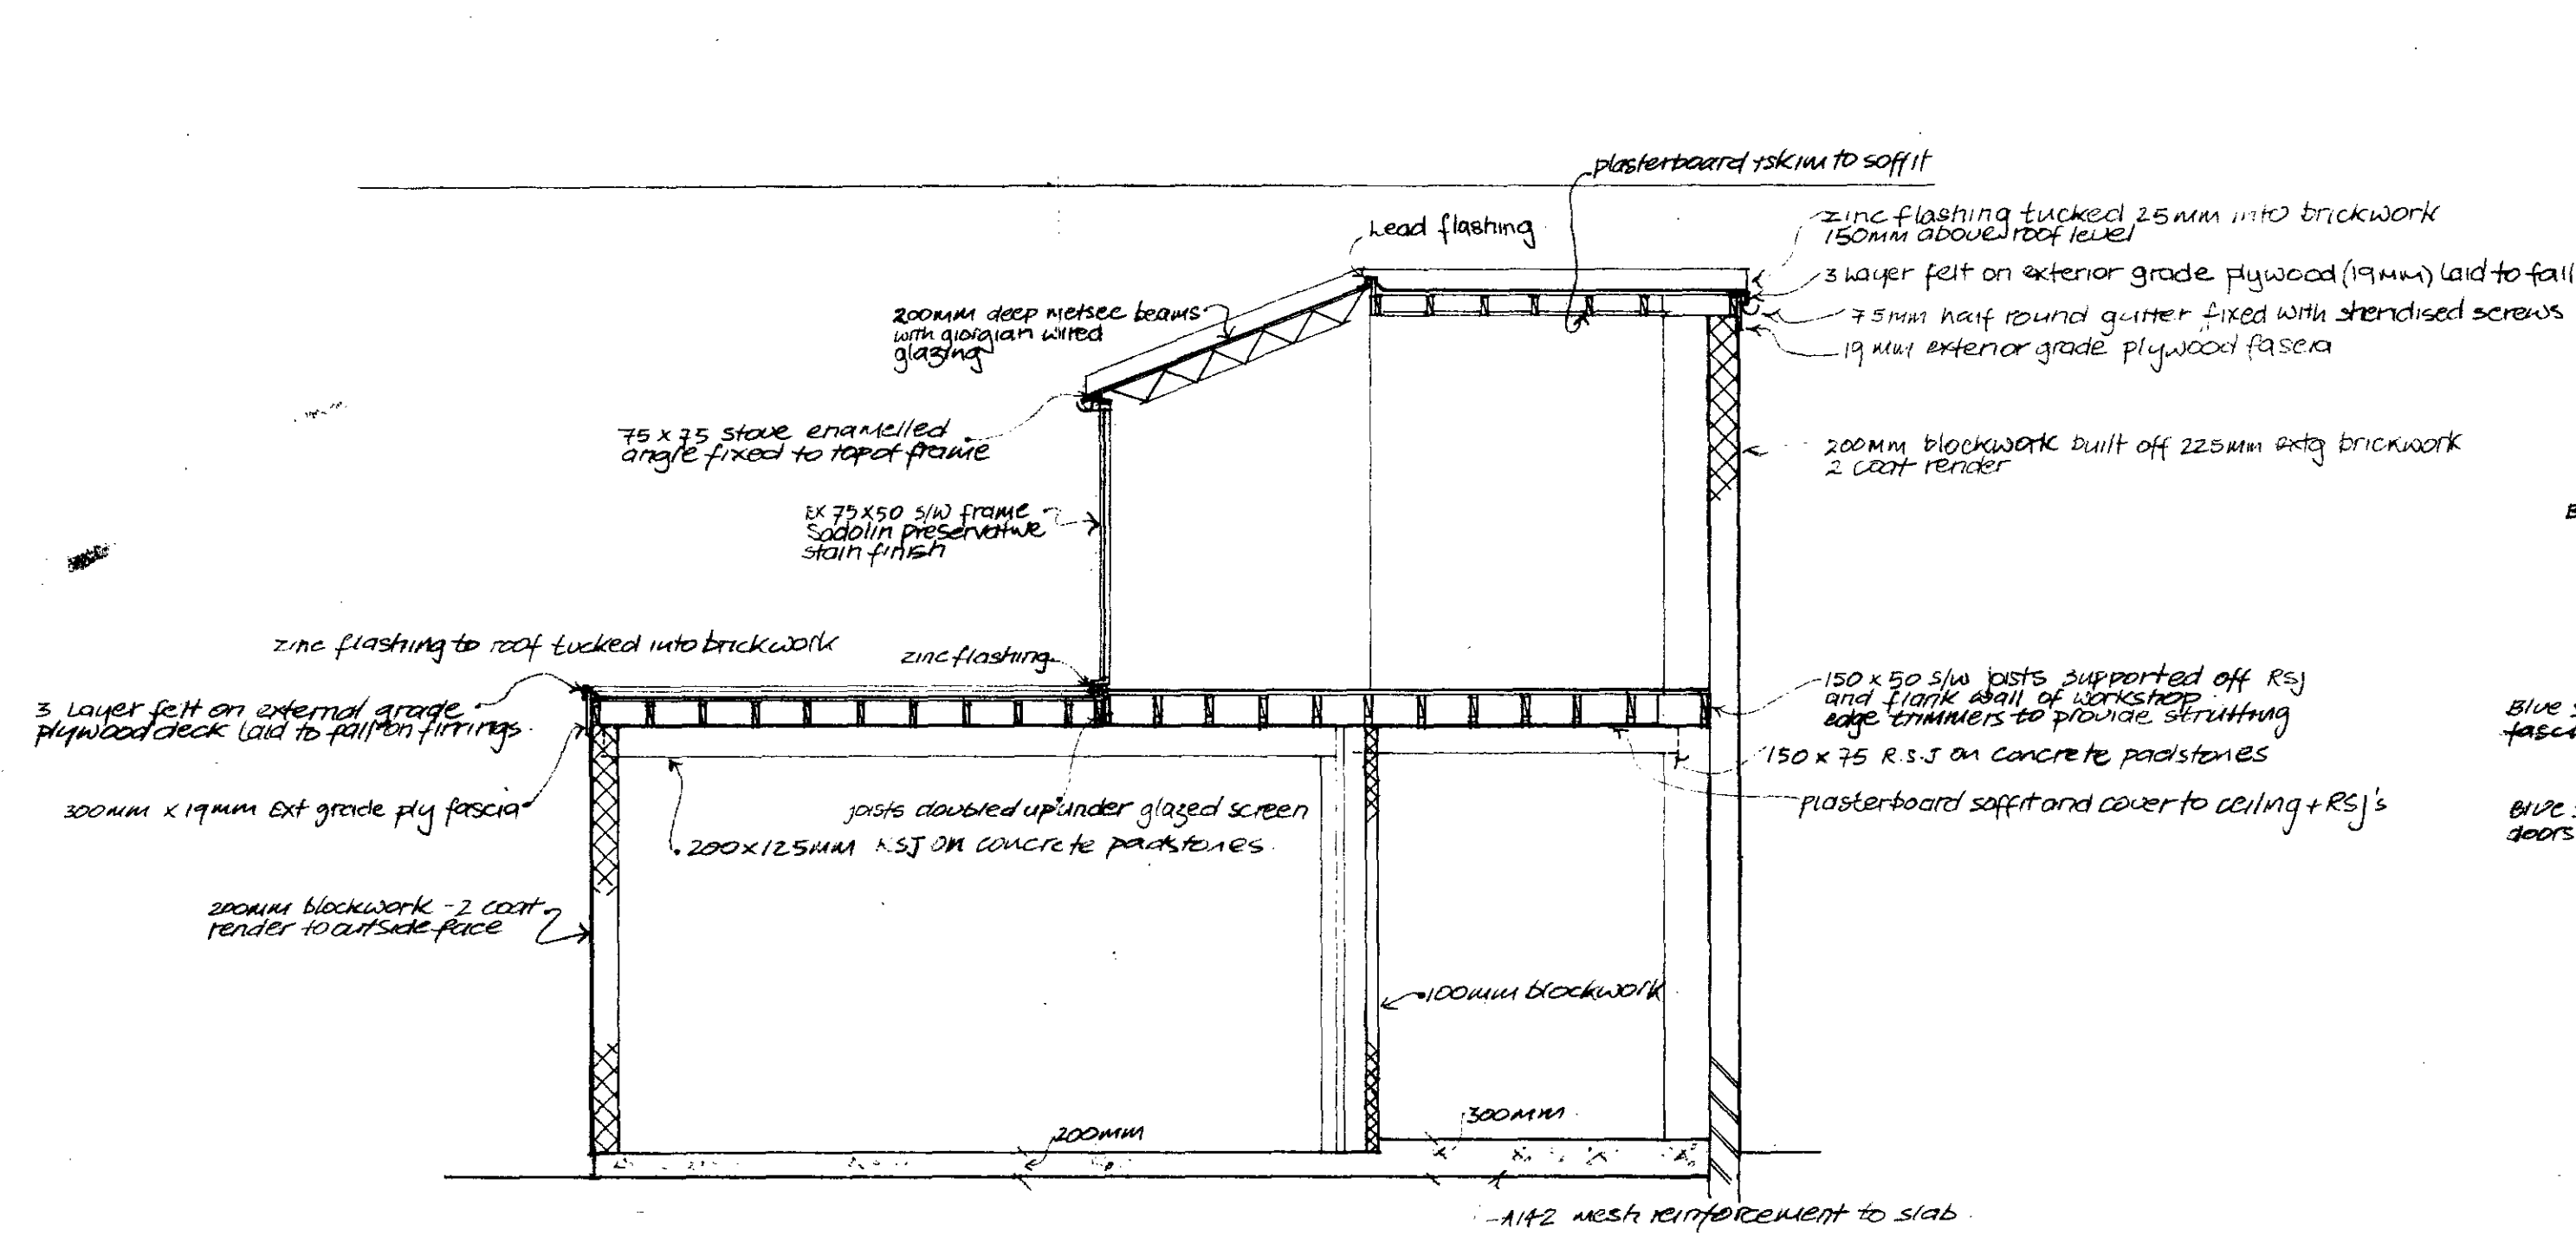


SECTION A-A

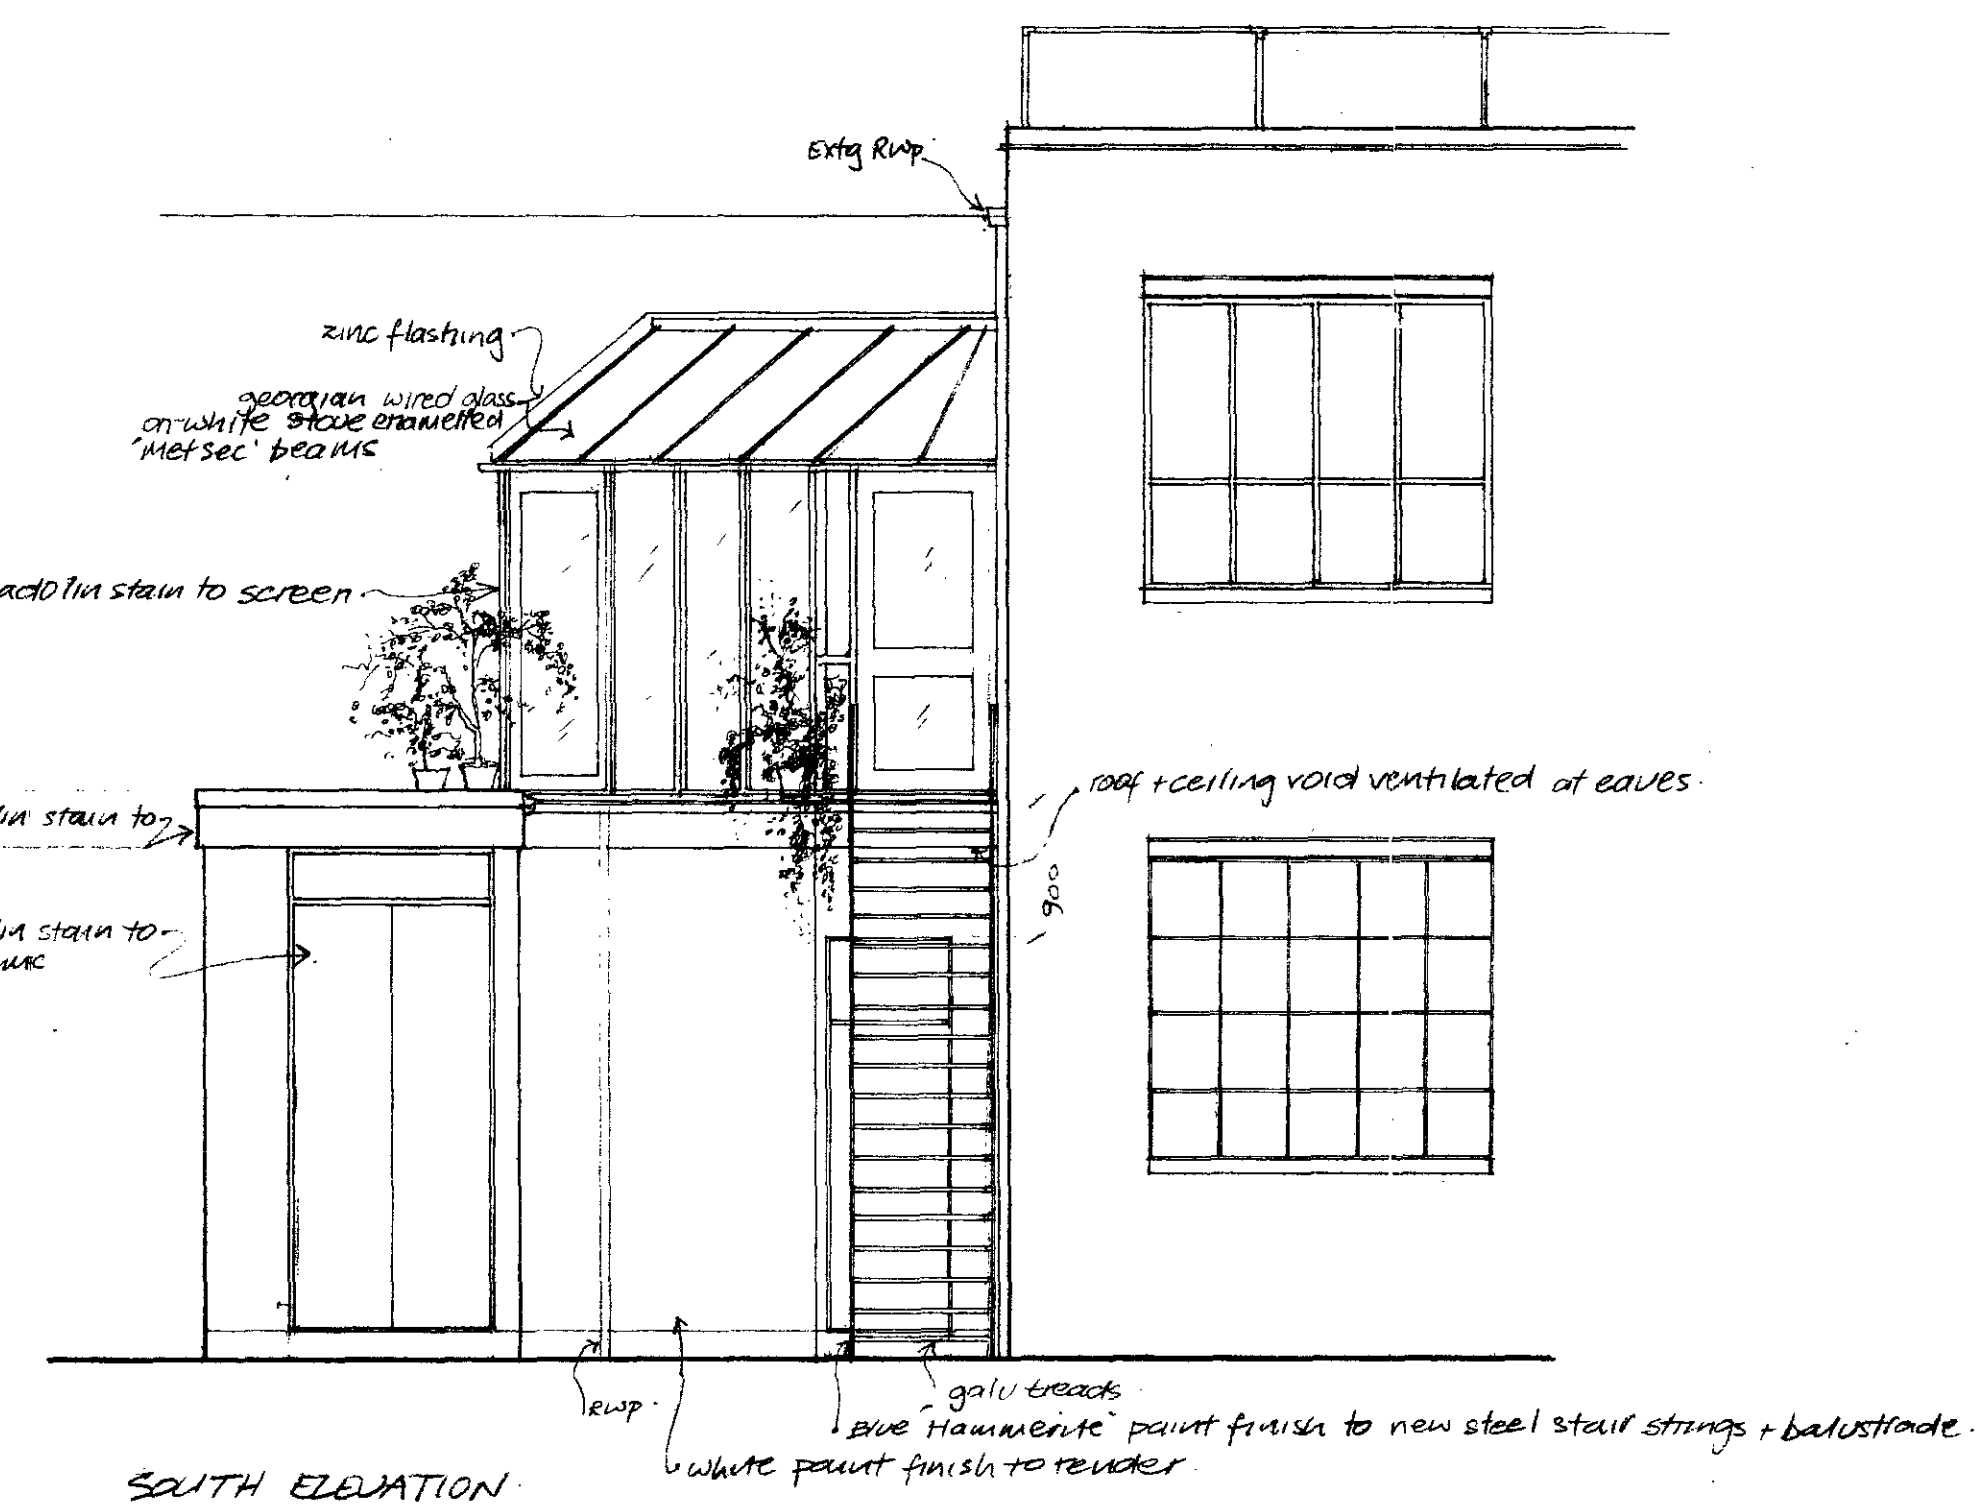

SOUTH ELEVATION

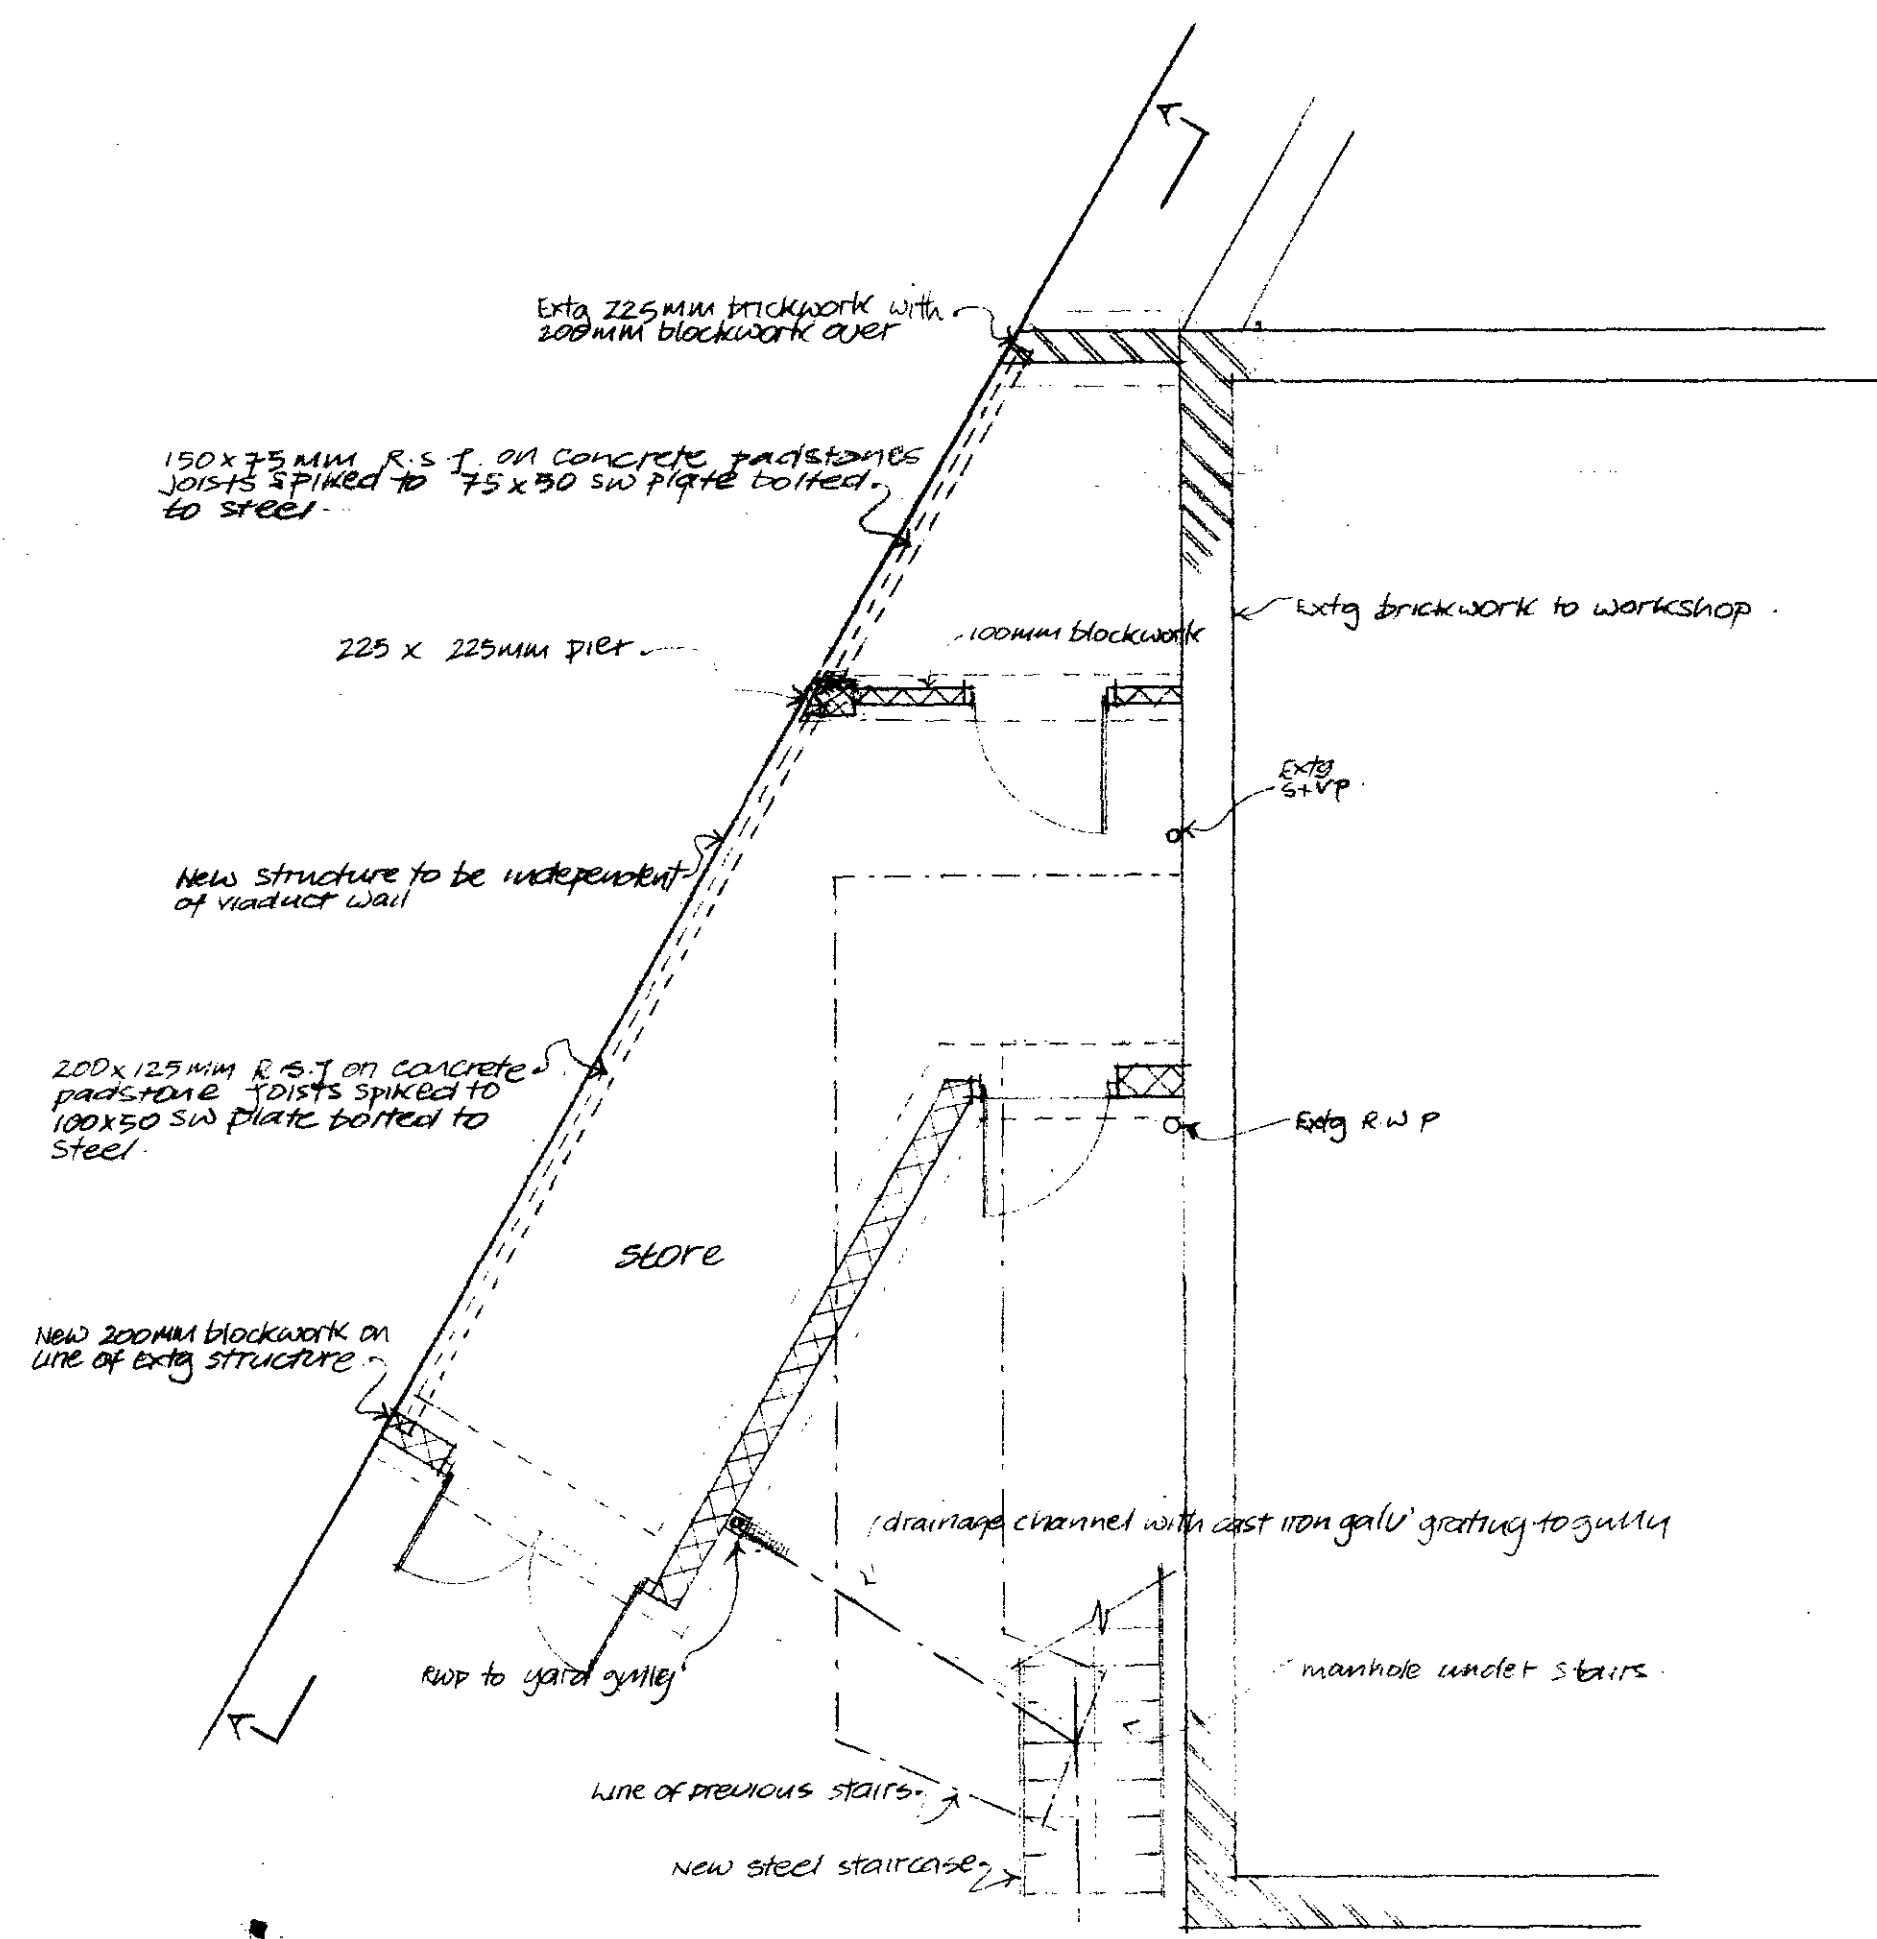

GROUND FLOOR PLAN

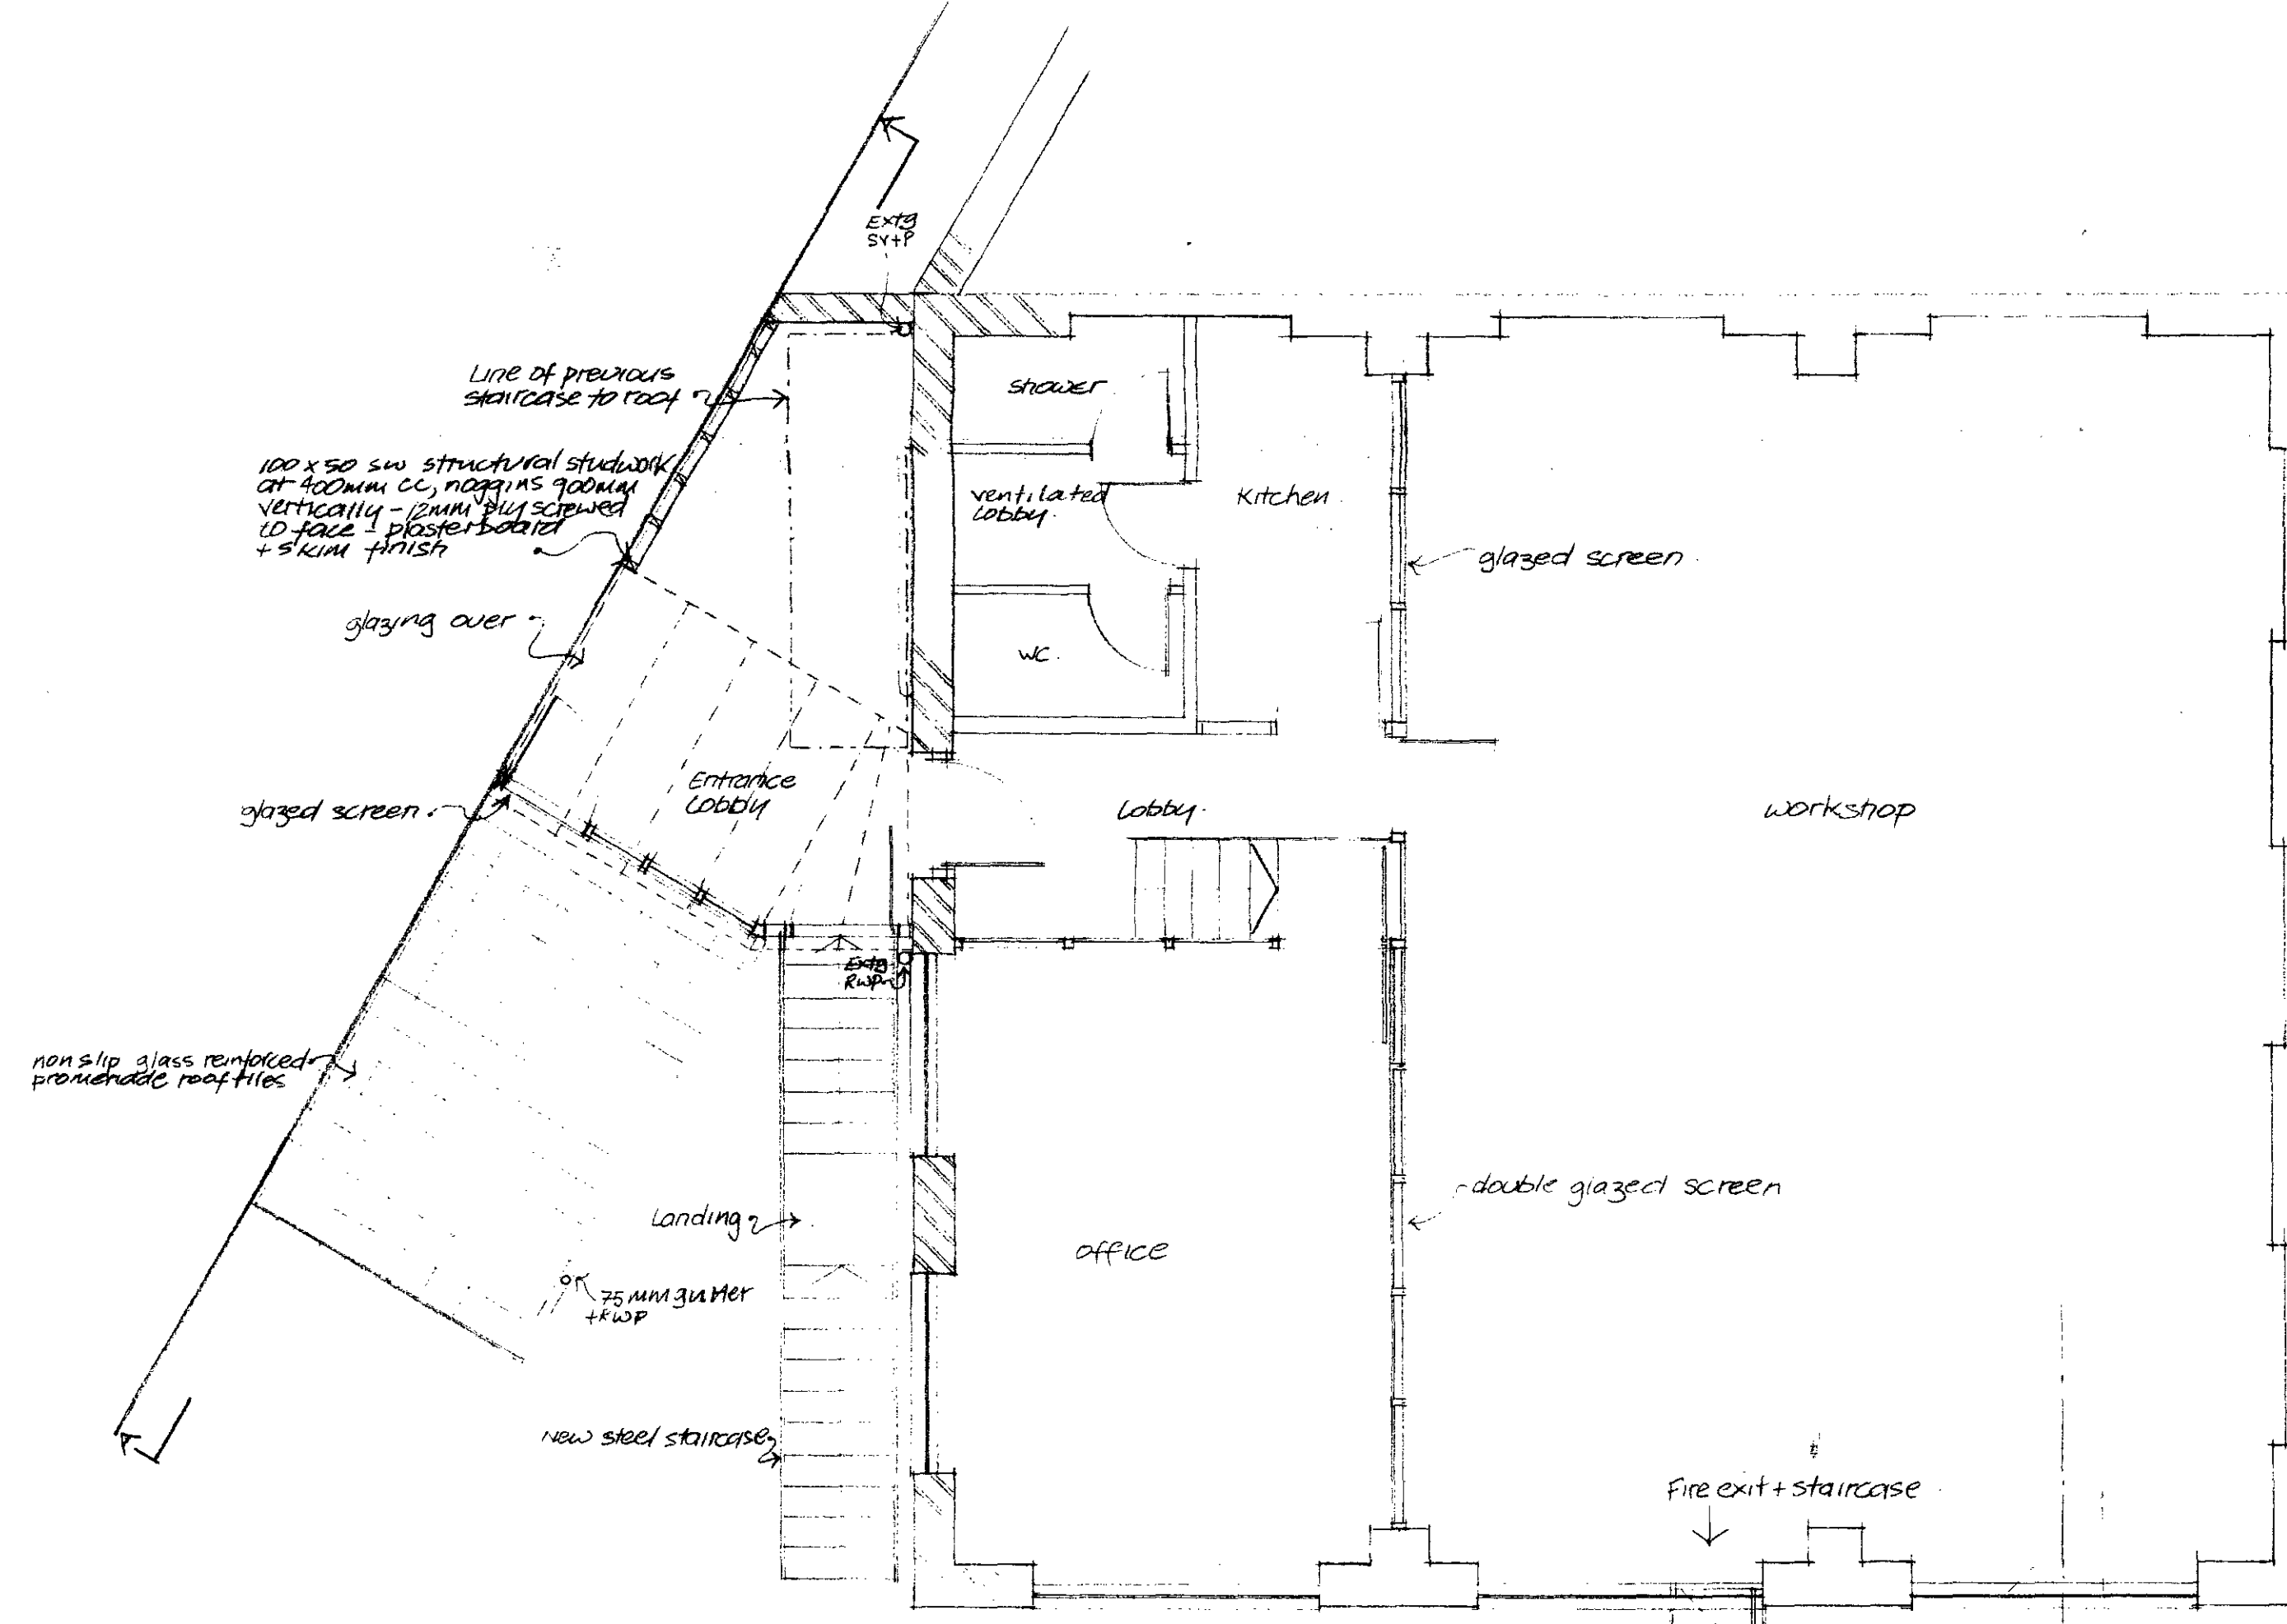

FIRST FLOOR PLAN

LONDON BOROUGH OF CAMDEN
TOWN AND COUNTRY PLANNING ACTS
27 MAR 1985
PLANS APPROVED
NOT APPROVED
ON BEHALF OF THE COUNCIL



TP 850 0231

MARINETIME LTD
BLOCK D IMPERIAL WORKS
PERREN STREET LONDON NW5
REFURBISHMENT OF STORE, STAIRS
AND ENTRANCE LOBBY TO
WORKSHOP

Scale 1:50 Jan 85 D1