



NOT PART OF
APPLICATION

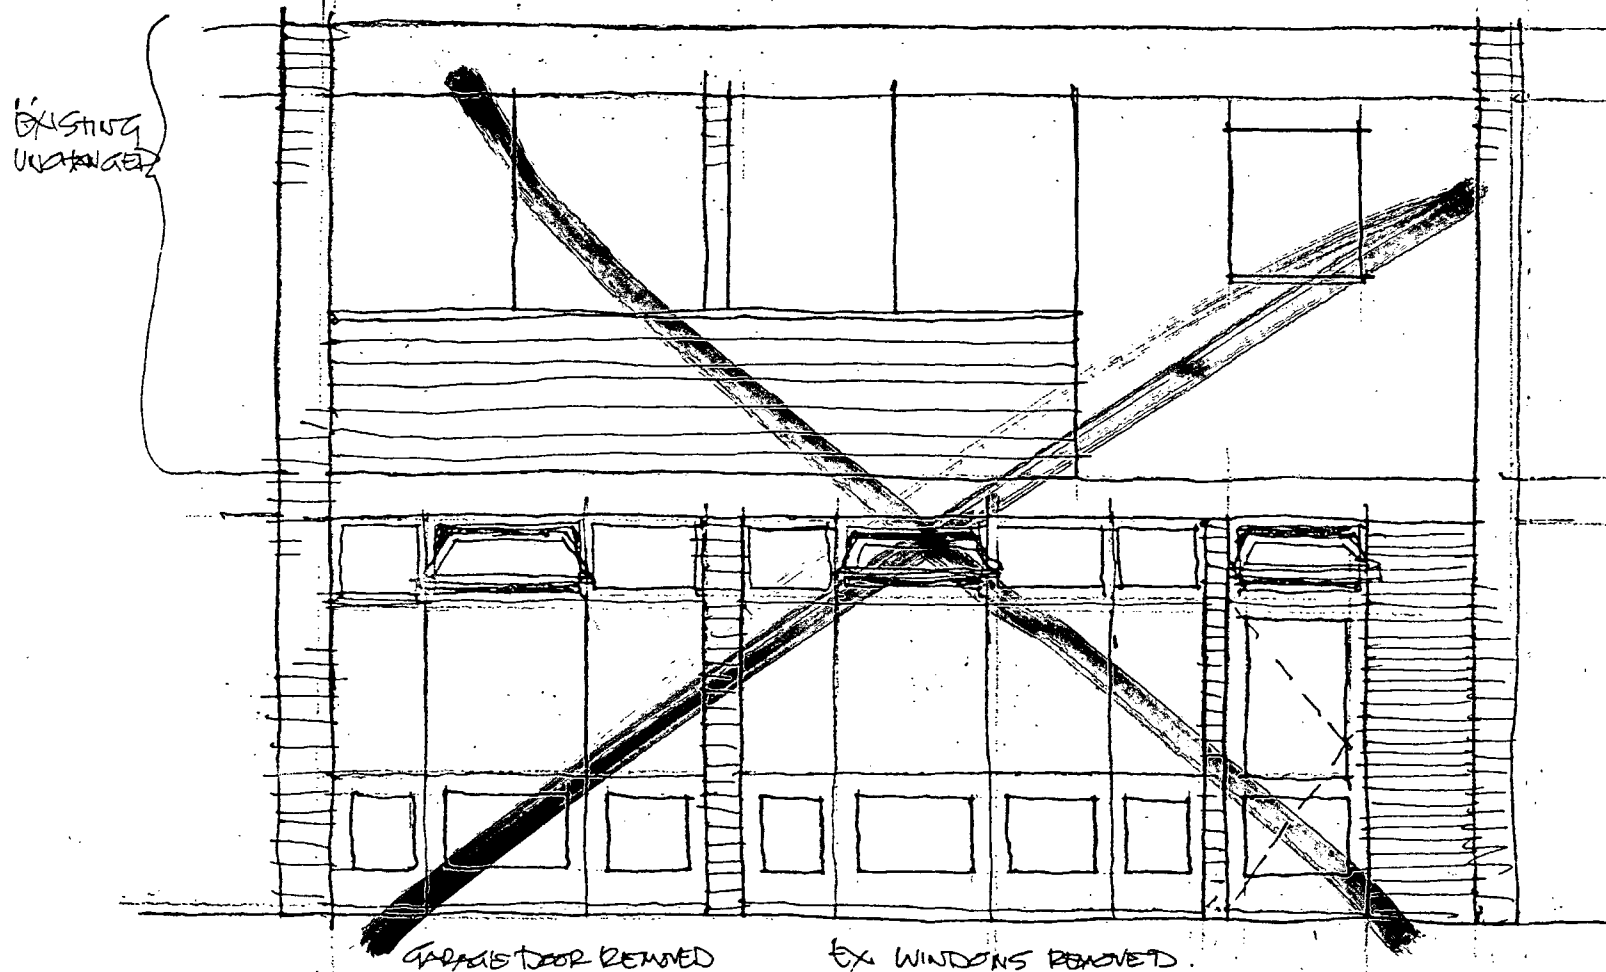

ELEVATION TO MENS (EXISTING)

4. BELSIZE PARK MENS - PROPOSALS

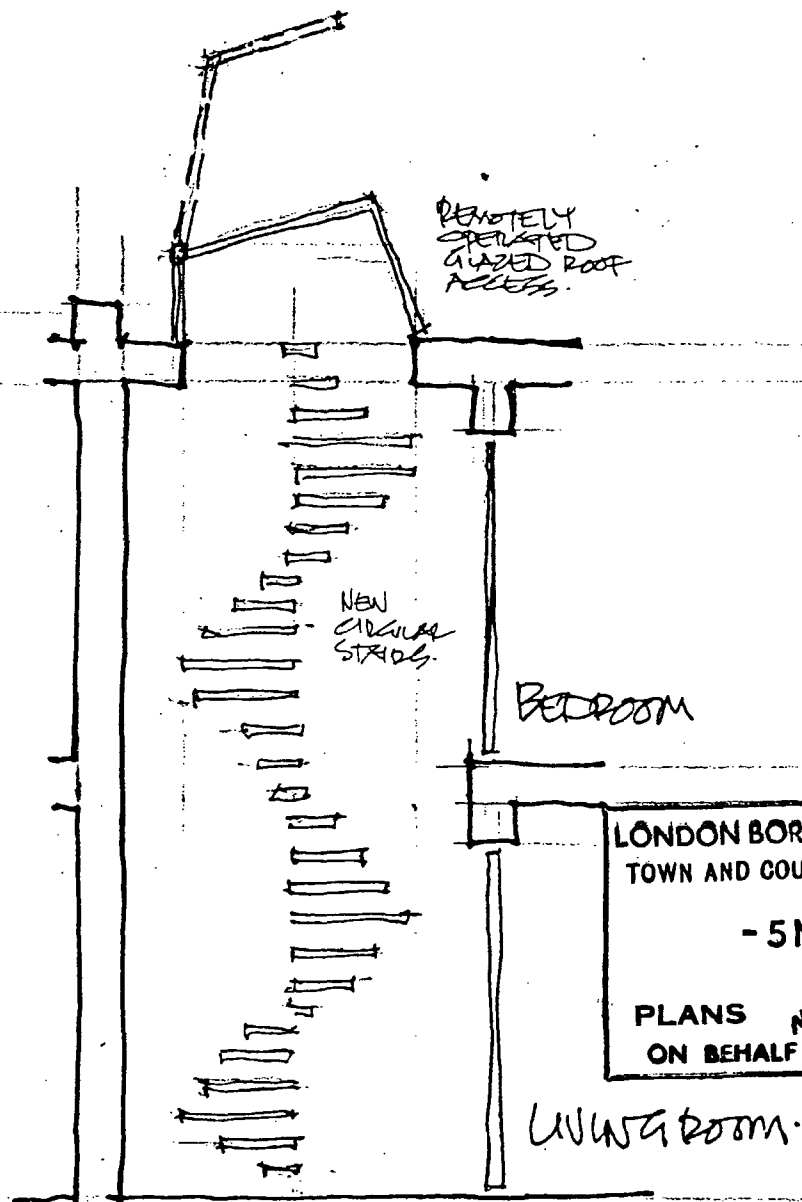

LONDON BOROUGH OF CAMDEN
TOWN AND COUNTRY PLANNING ACTS

- 5 NOV 1986


APPROVED
PLANS NOT APPROVED
ON BEHALF OF THE COUNCIL

SECTION THROUGH
EX LIGHT WELL (PROPOSED)

TP 860 167.8


/R/

10.50 JR 22.8.86

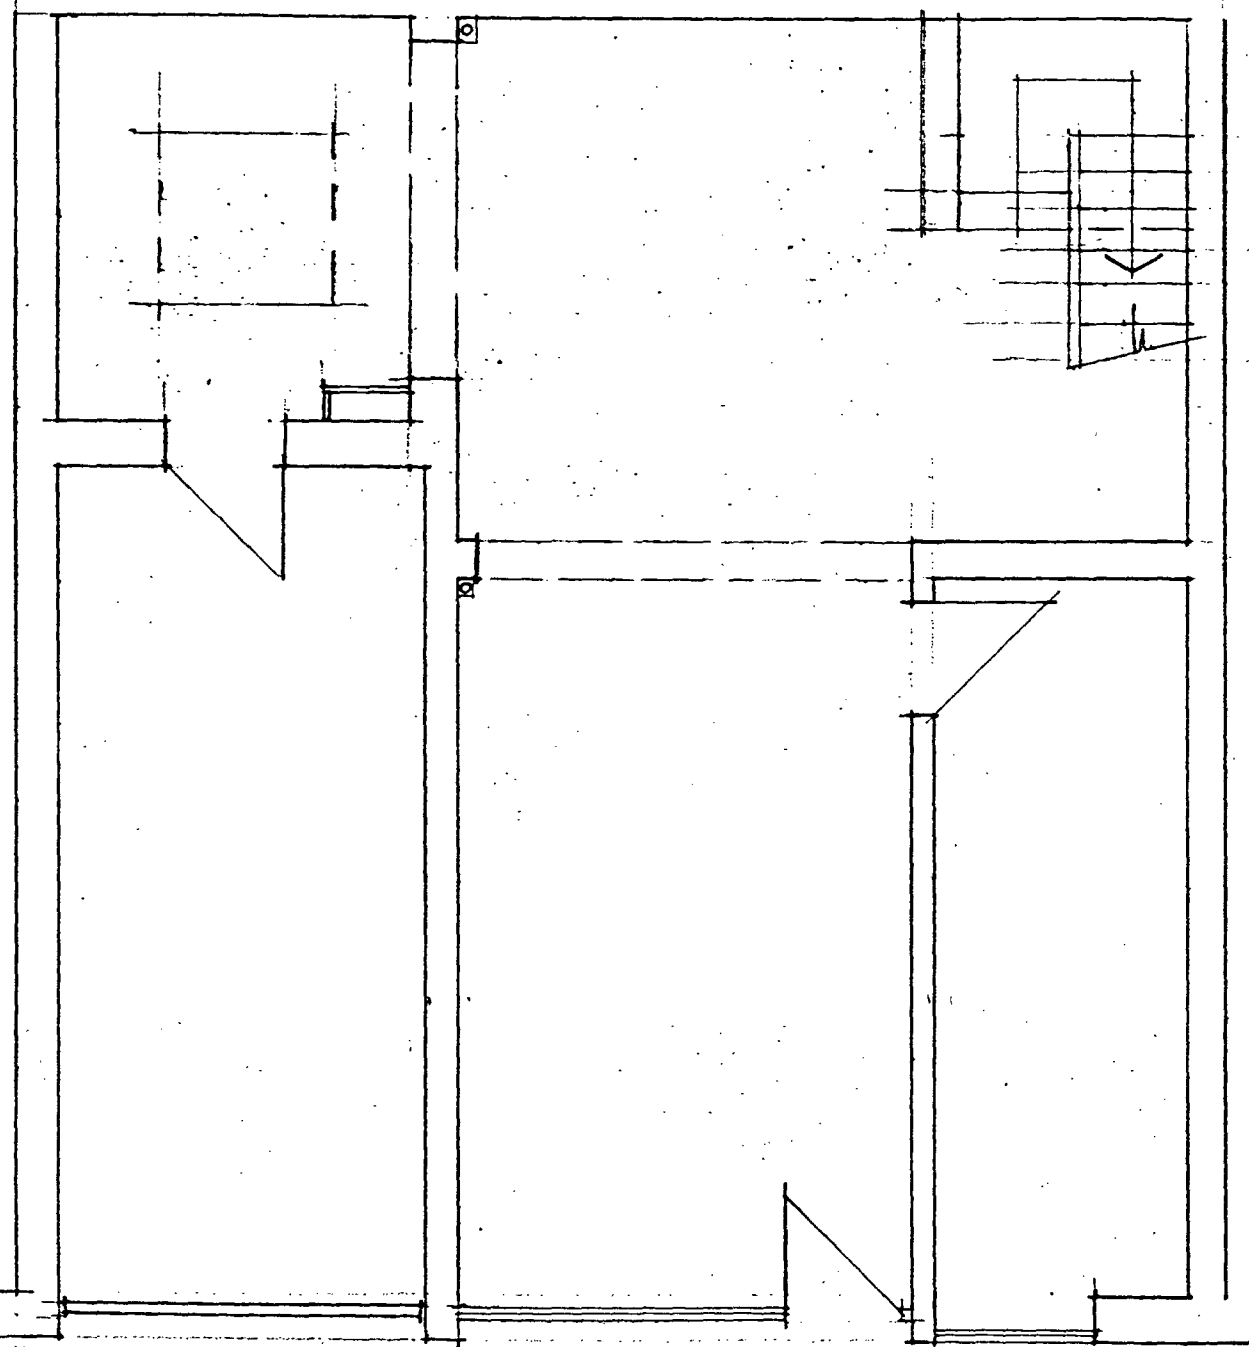

GROUND PLAN

4. BELSIZE PARK MENS - EXISTING

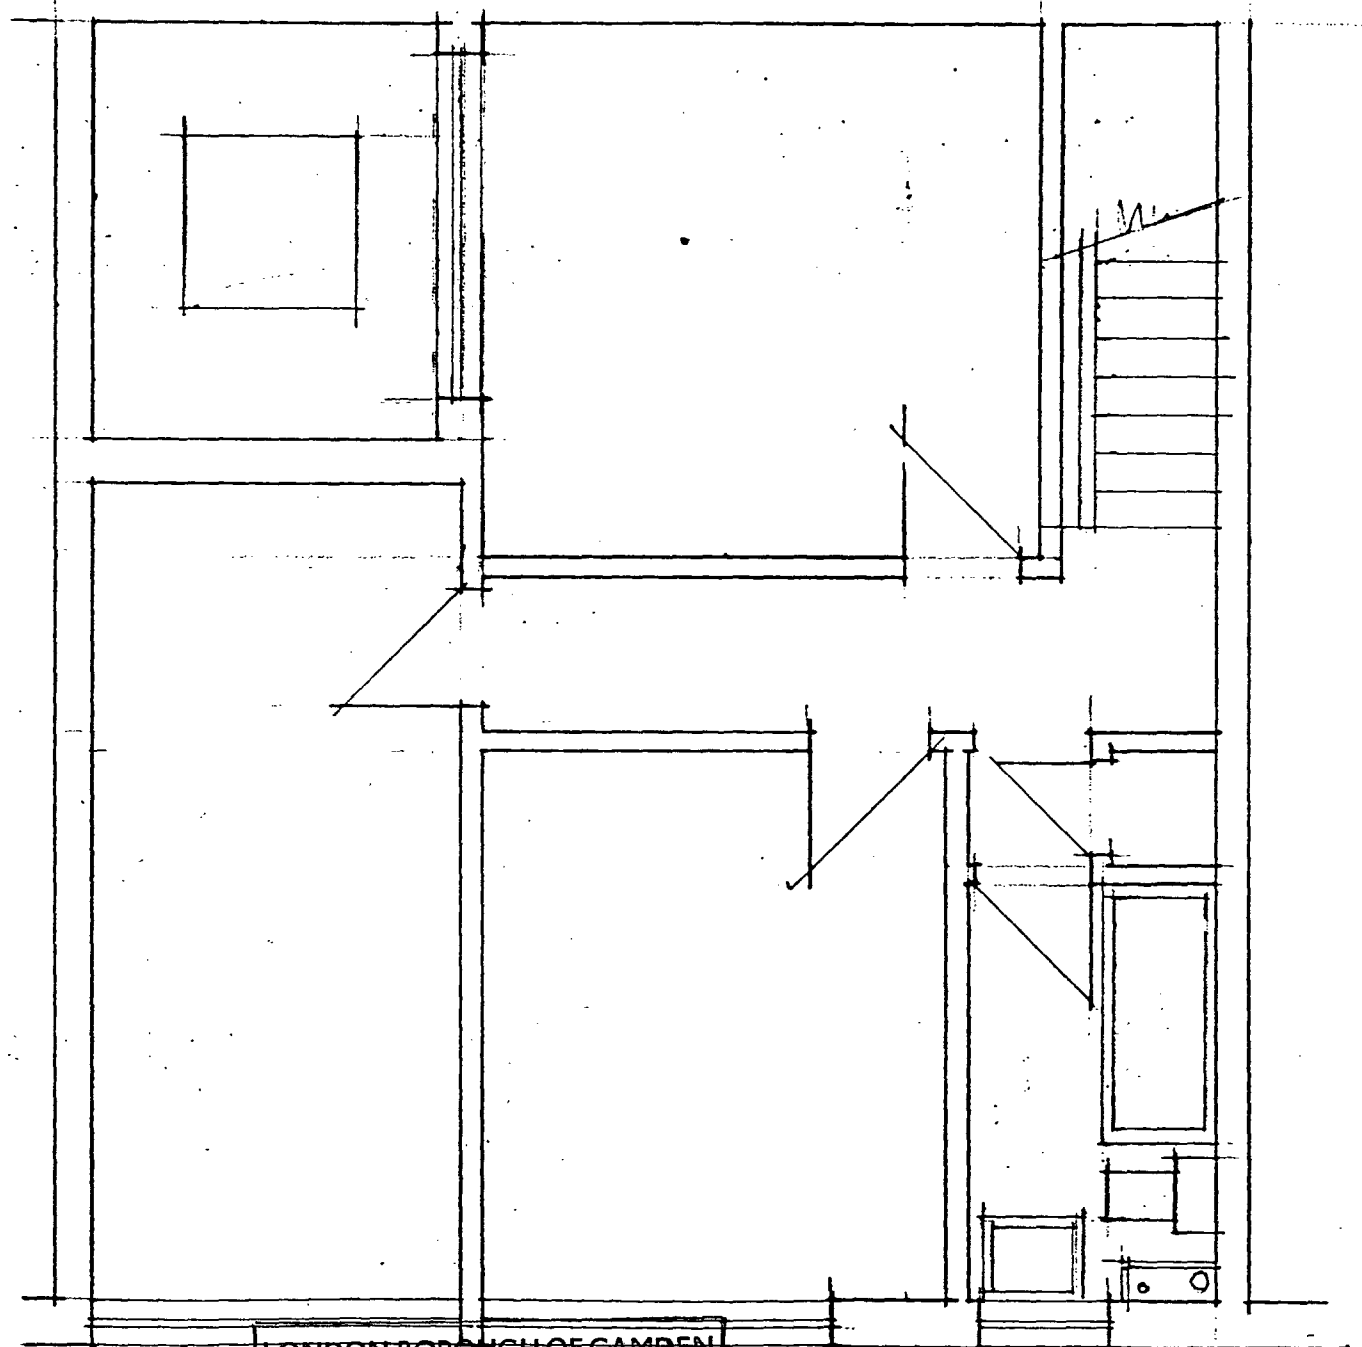


1st PLAN


LONDON BOROUGH OF CAMDEN
TOWN AND COUNTRY PLANNING ACTS
- 5 NOV 1986
PLANS APPROVED
NOTA ~~REGISTERED~~
ON BEHALF OF THE COUNCIL

TP 8601628 / R1

1:50 - JR 22.8.86

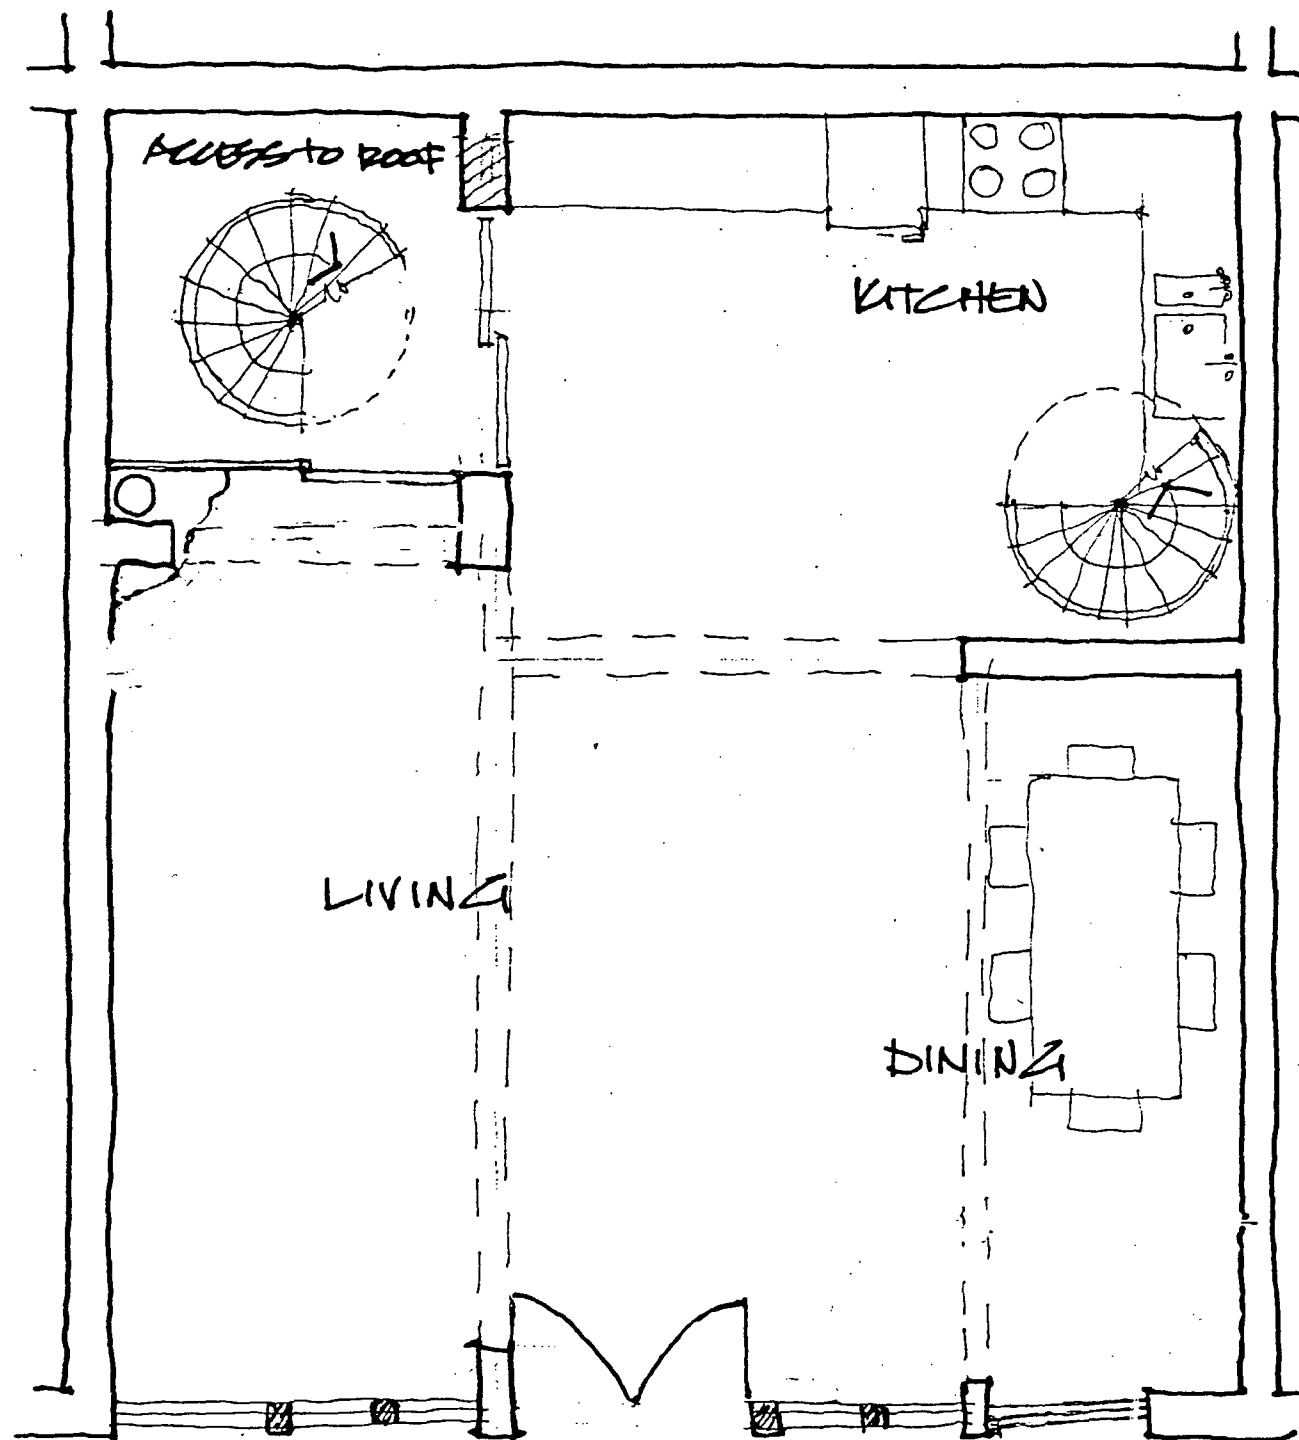

GROUND PLAN

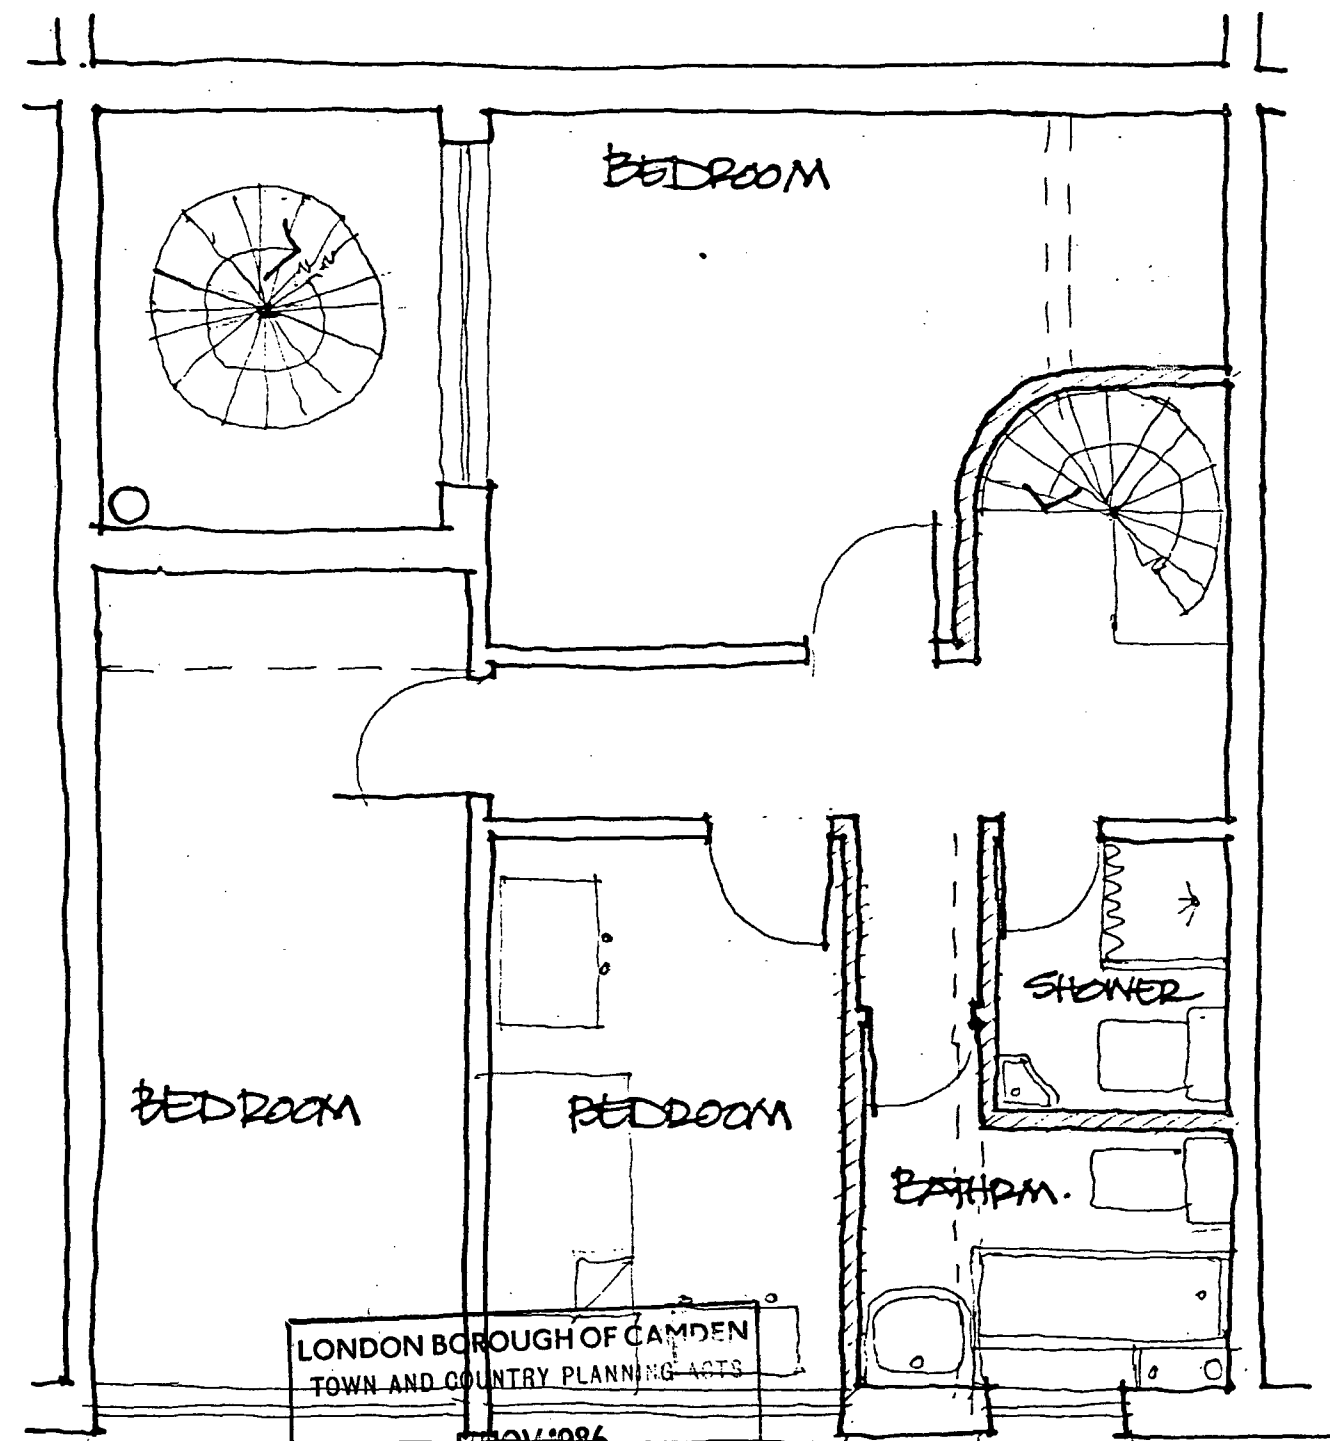

1ST PLAN

LONDON BOROUGH OF CAMDEN
TOWN AND COUNTRY PLANNING ACTS

5 NOV 1986

APPROVED
NOT APPROVED
ON BEHALF OF THE COUNCIL

TP 8601628


/R/

4. BELSIZE PARK MEWS • PROPOSALS

1:50 • JR. 22.8.86.

TP 8601628R1



LONDON BOROUGH OF CAMDEN
TOWN AND COUNTRY PLANNING ACTS
- 5 NOV 1986
APPROVED
PLANS NOT APPROVED
ON BEHALF OF THE COUNCIL

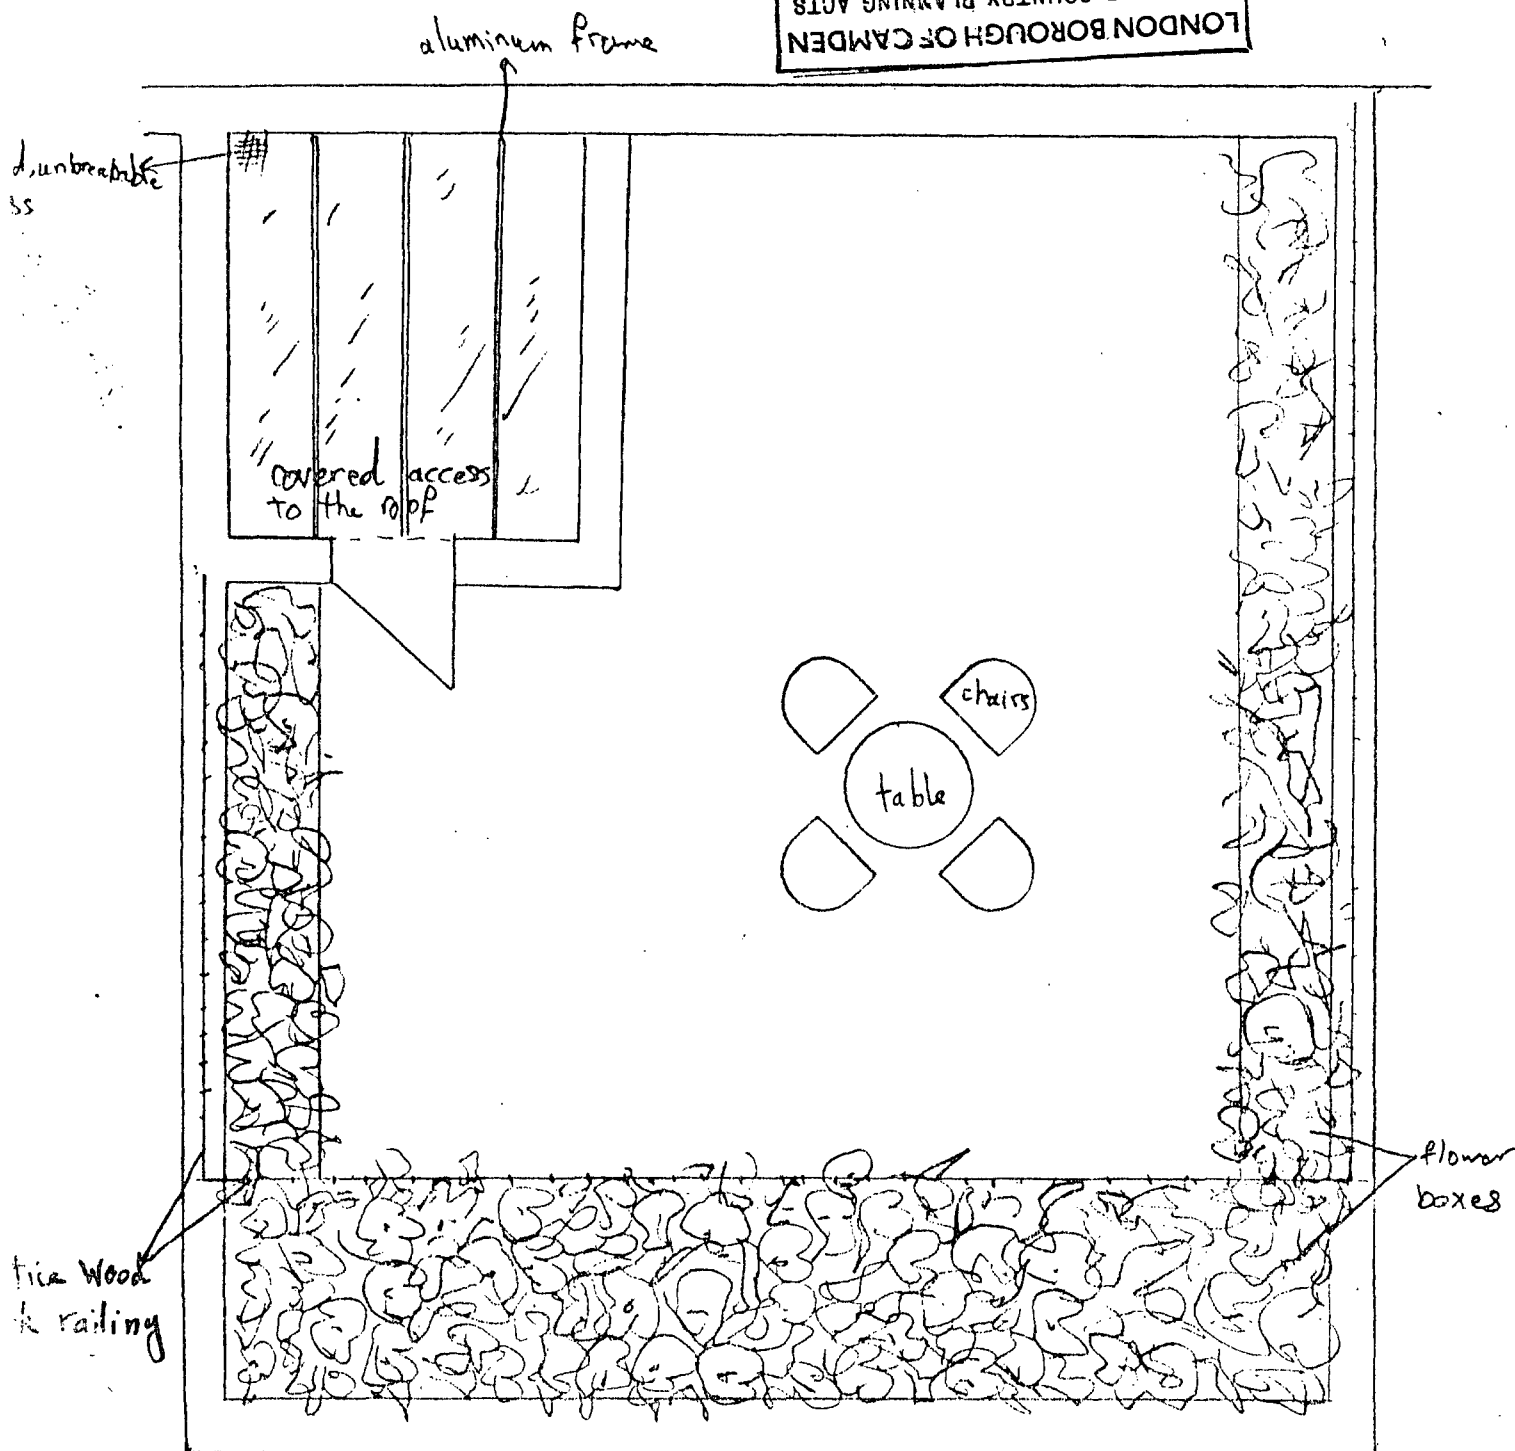

Roof Plan

4. Balsize Park Mews

Scale: 1:50

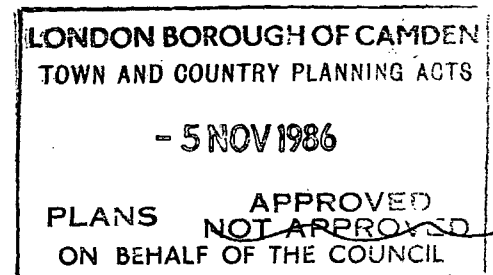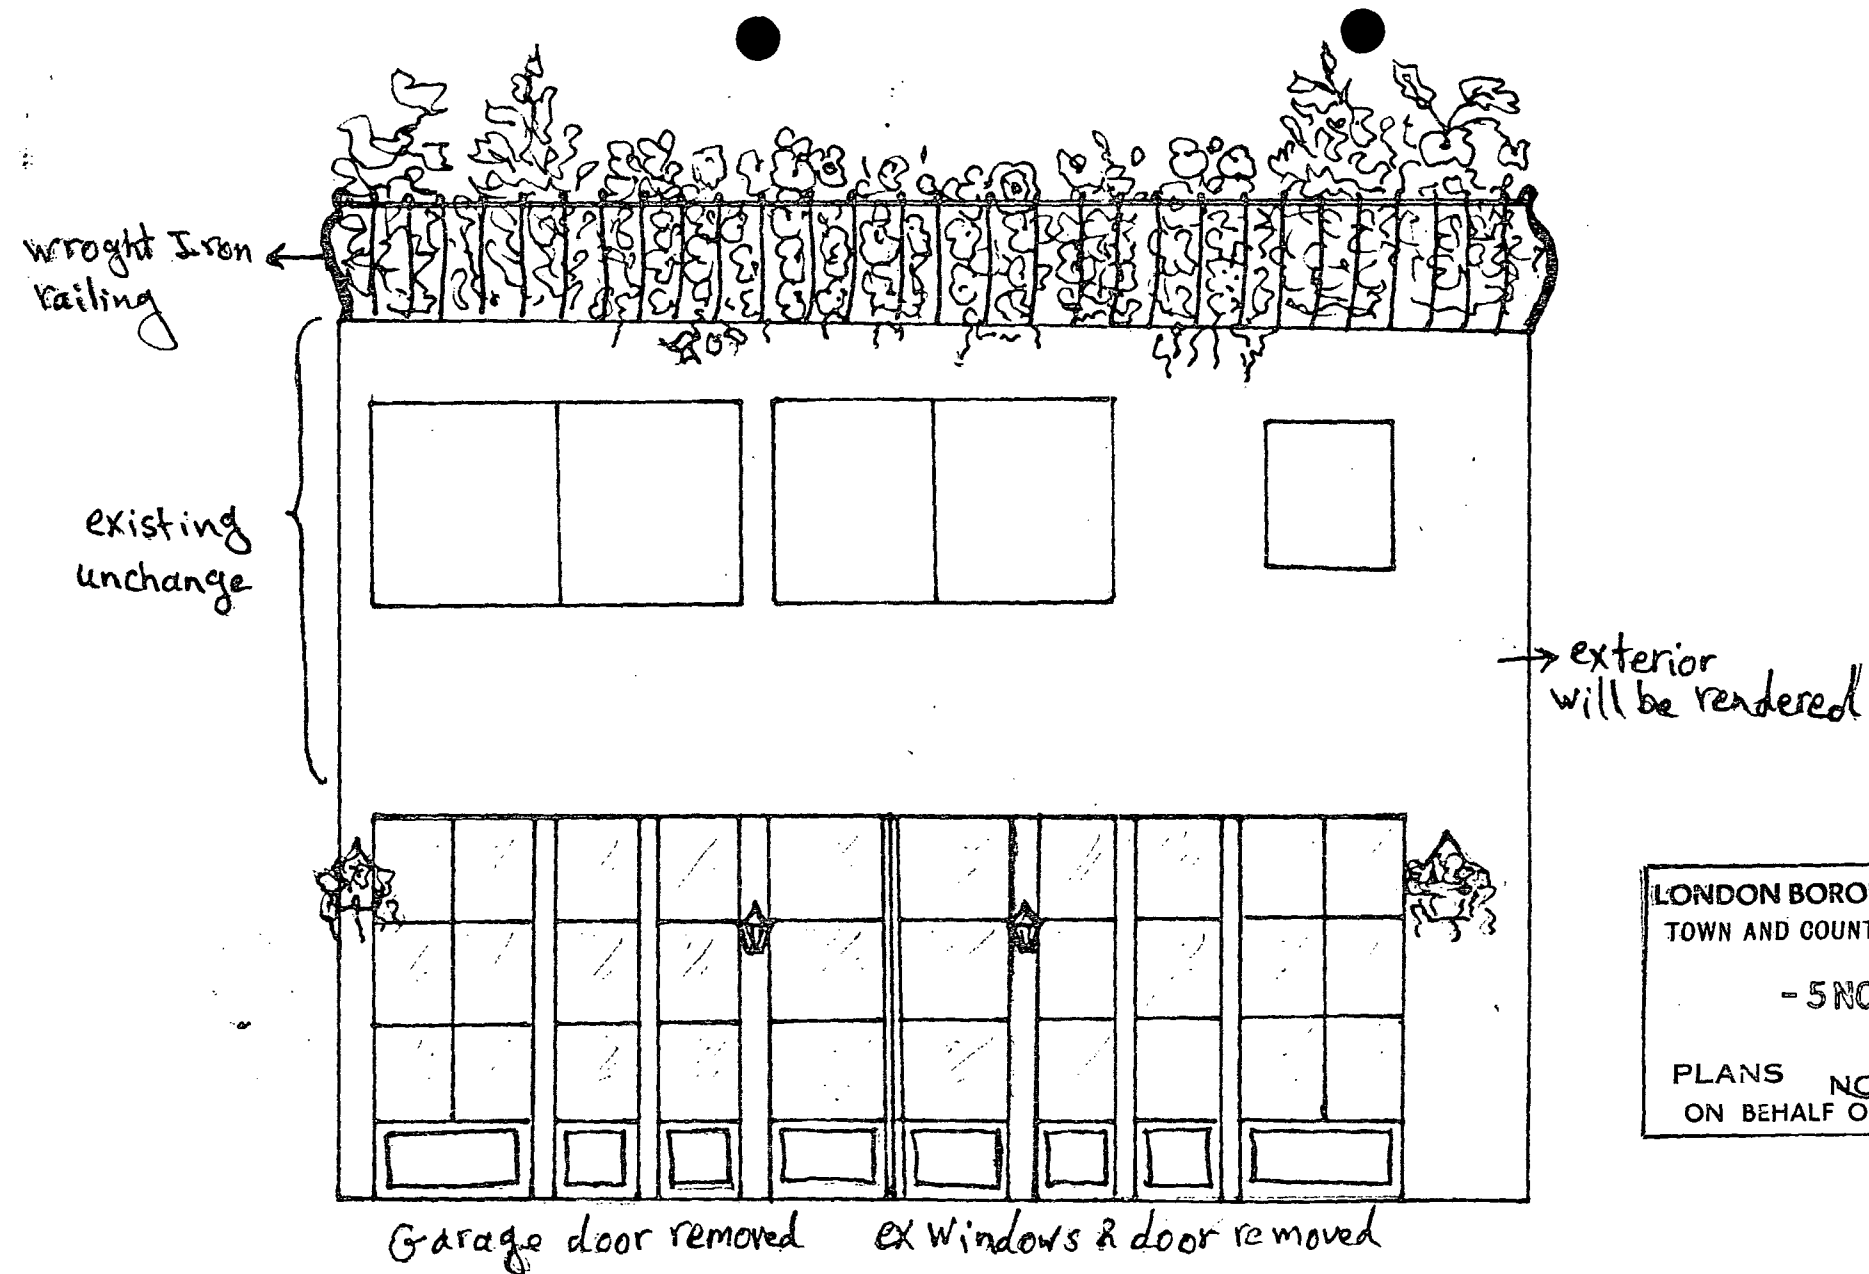

Elevation (Front)
4. Belsize Park Mews

TP8601628/RJ