

NOTES TO ELEVATIONS

External brick walls, high quality red facings, sample of bricks to be submitted to L.A. for final approval.
Cement and sand render

Windows


Roof.

Enclosure:


Purpose made hardwood windows

Clay pan tiles - Red.

Existing brick walls approx. 2m high
New walls in matching brickwork and approx 2m high.

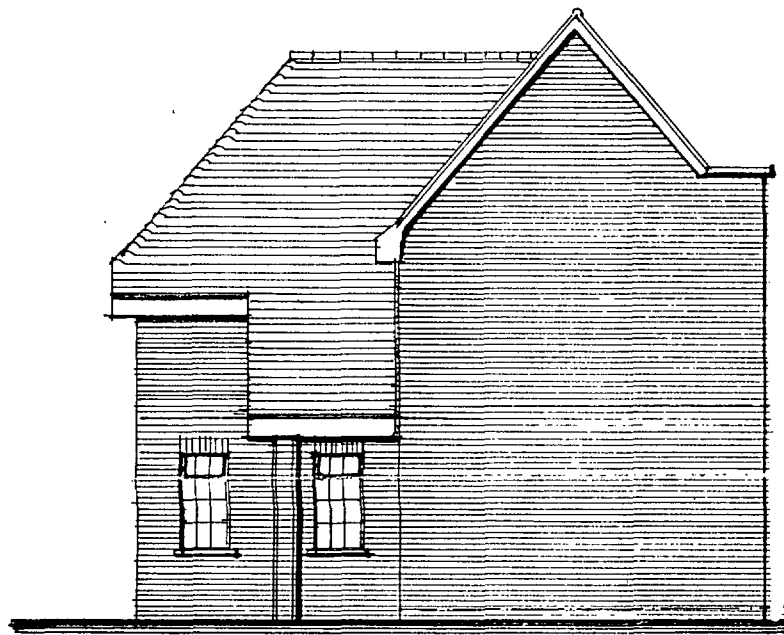

SOUTH ELEVATION

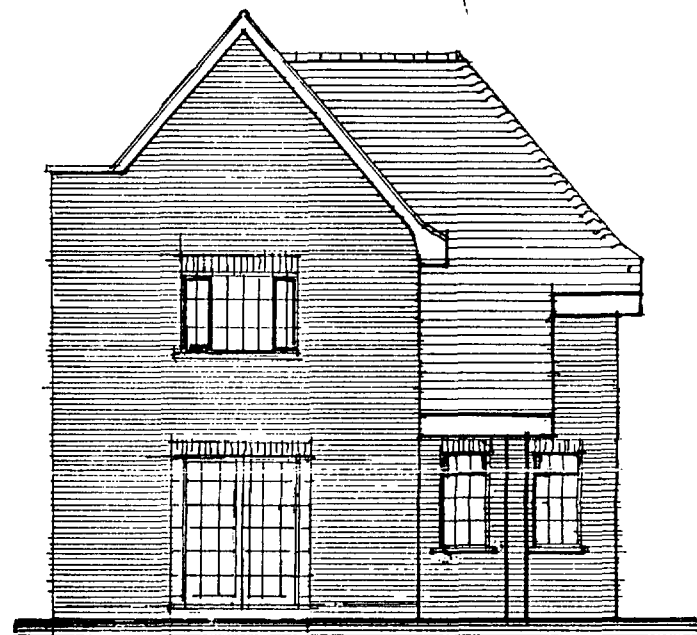

NORTH ELEVATION.



WEST ELEVATION.

LONDON BOROUGH OF CAMDEN
TOWN AND COUNTRY PLANNING ACT 1968
26 FEB 1987
APPROVED
PLANS NOT APPROVED
ON BEHALF OF THE COUNCIL

SUBJECT GRAFTON CRESCENT

TITLE Proposed development ELEVATIONS

SCALE 1:100

DRAWN BY

REVISIONS

DRWG. NO.


4159.2

DATE



dec 86.

GIBBON & ROGERS
CHARTERED SURVEYORS
32 GREAT JAMES STREET
LONDON WC1N 3HB
01-242 6951


TP 870001

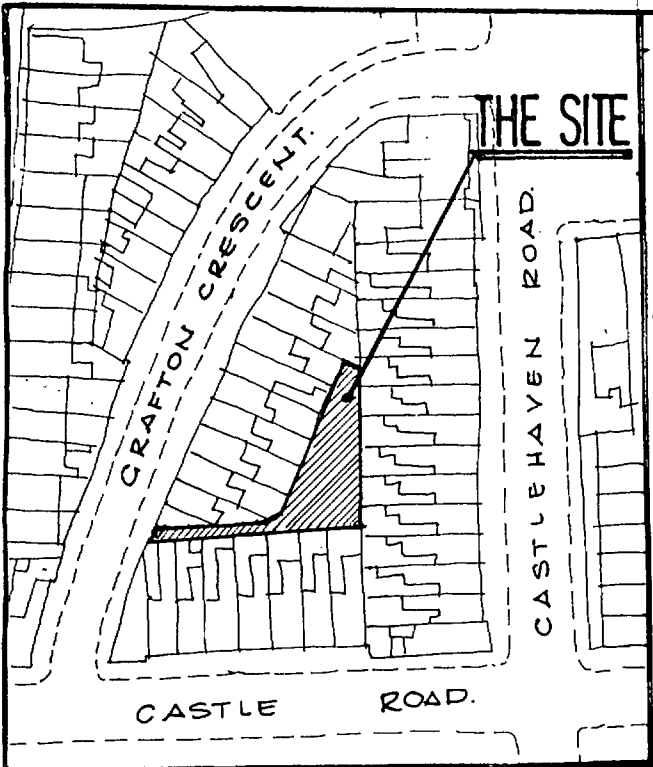

LOCATION Scale 1:1250

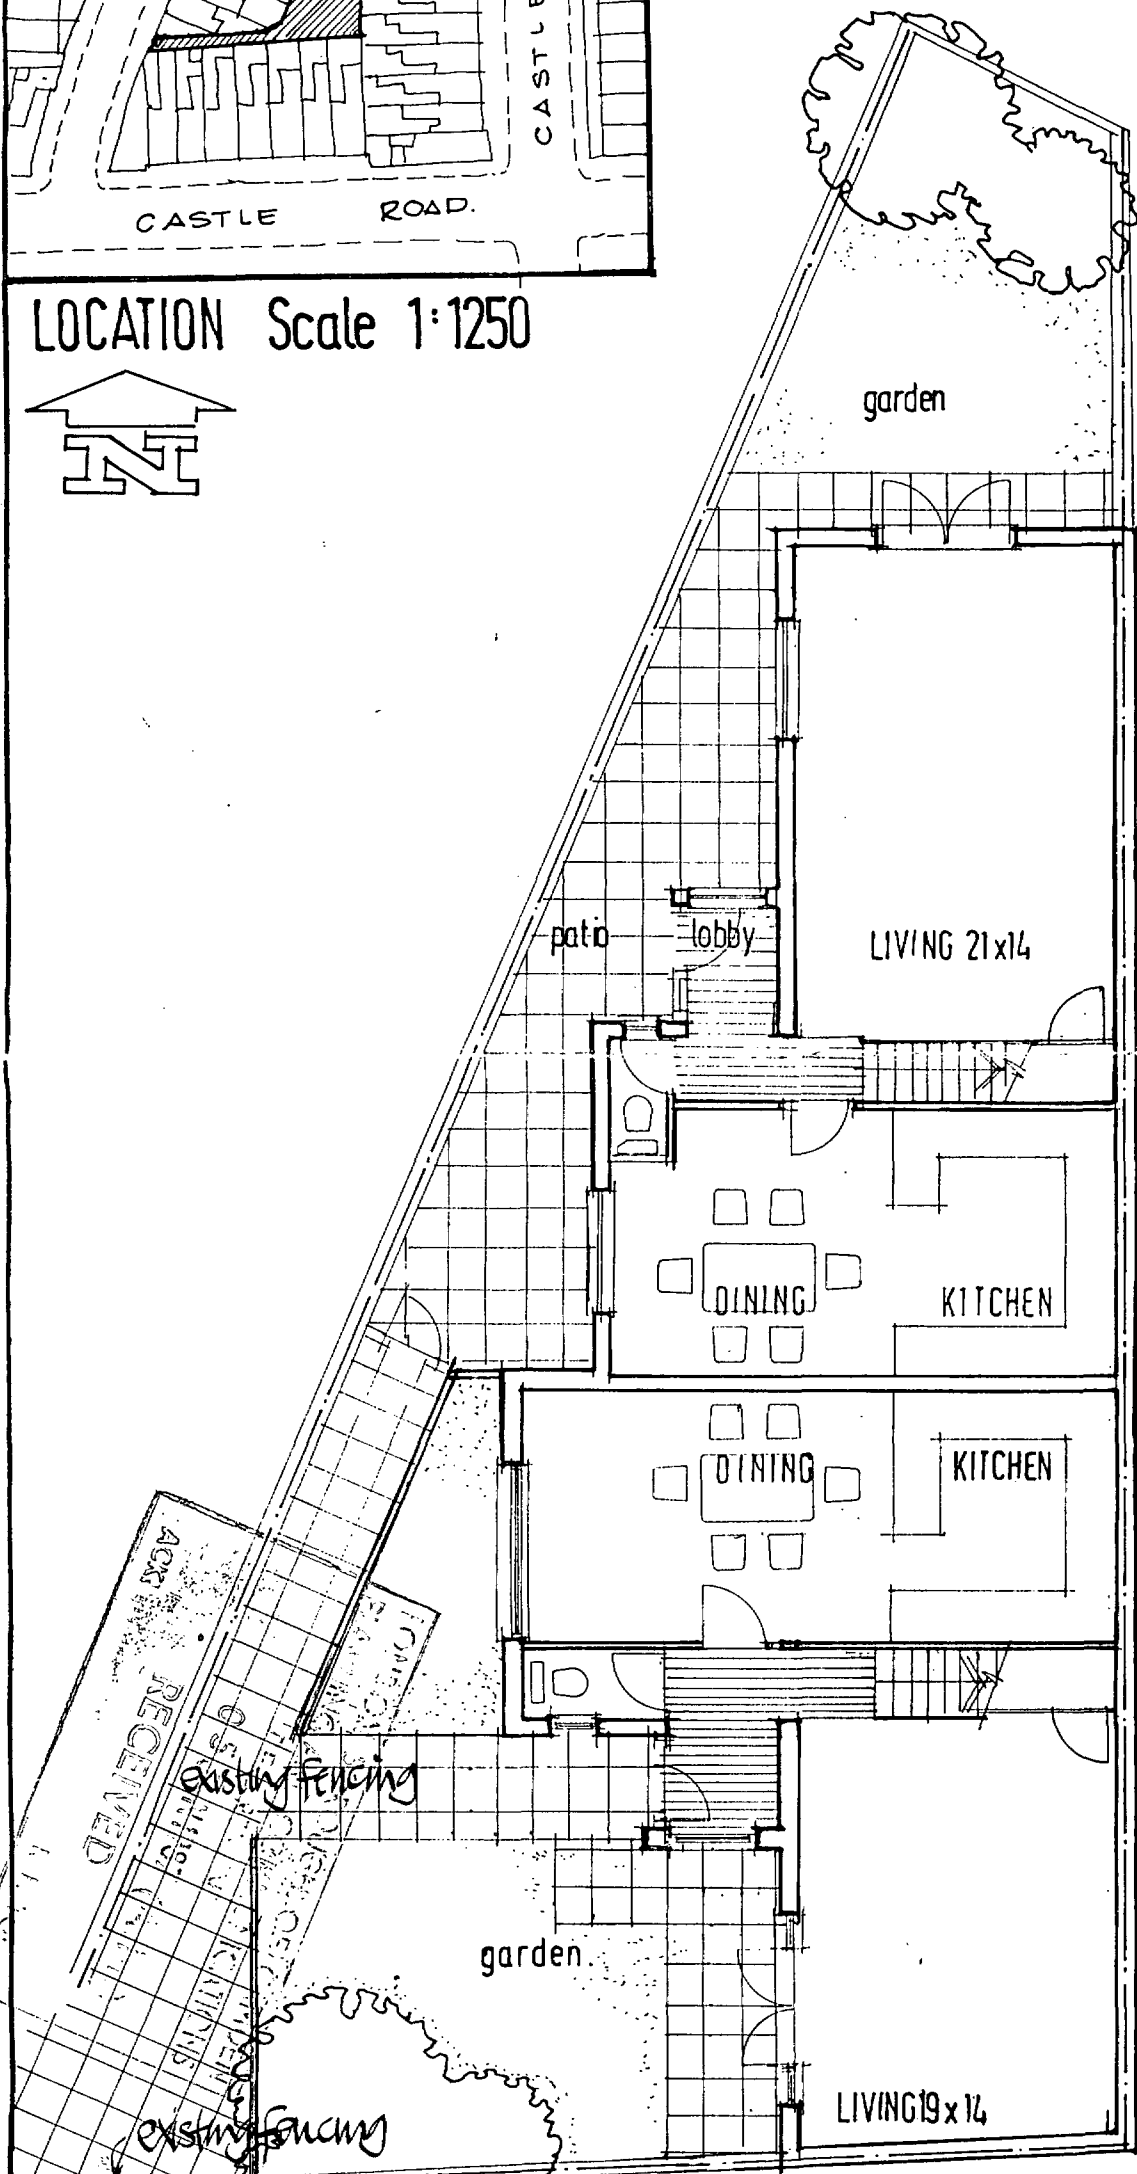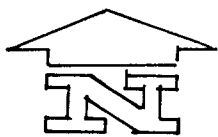

GROUND FLOOR PLAN

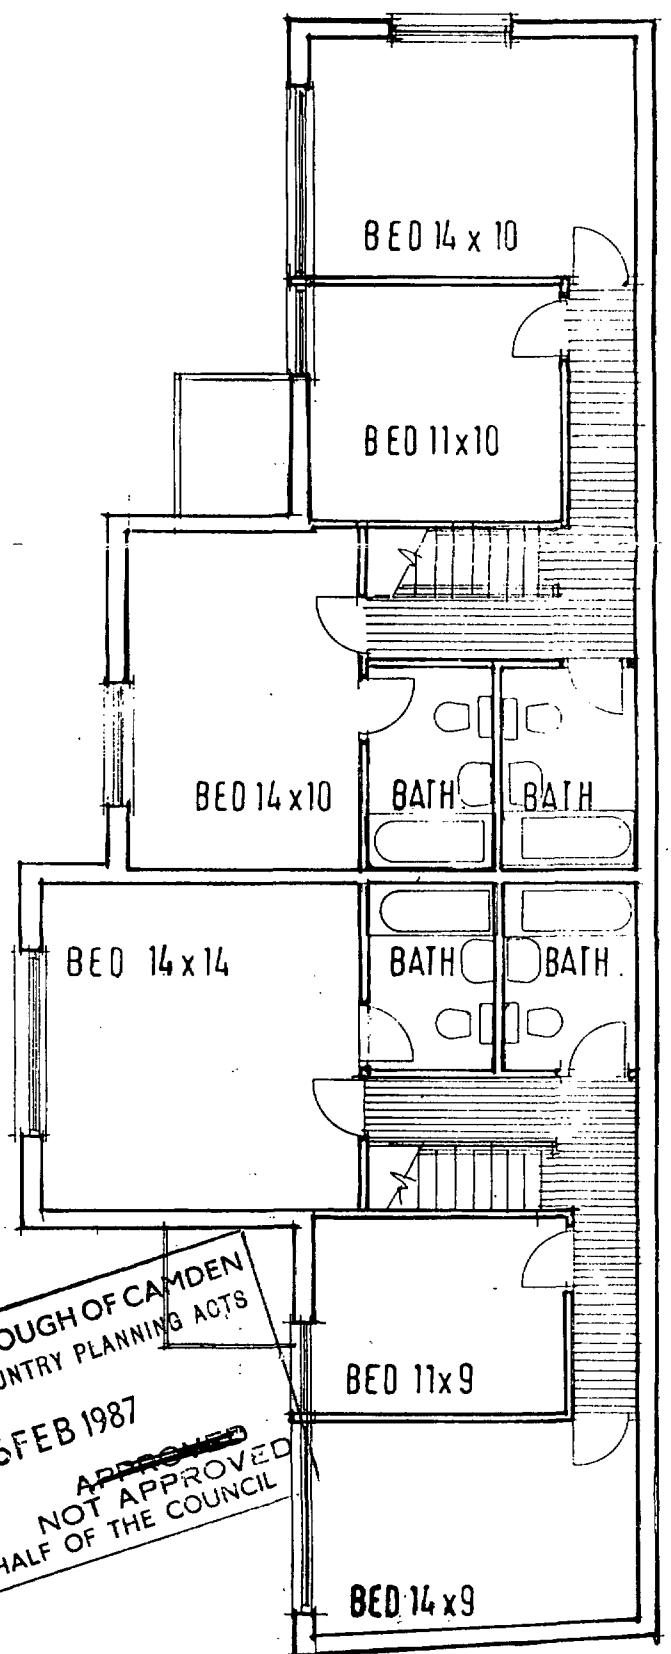

FIRST FLOOR PLAN

LONDON BOROUGH OF CAMDEN
TOWN AND COUNTRY PLANNING ACTS
26 FEB 1987
PLANS NOT APPROVED
ON BEHALF OF THE COUNCIL

SUBJECT GRAFTON CRESCENT

TITLE Proposed development scheme 1.

SCALE 1.100 DRAWN BY REVISIONS

DRWG. NO. 4159.1 DATE Oct. 86

GIBBON & ROGERS
CHARTERED SURVEYORS
32 GREAT JAMES STREET
LONDON WC1N 3HB
01 242 6951

TP 8700012