

PRIMROSE

GARDENS

LONDON BOROUGH OF CAMDEN
TOWN AND COUNTRY PLANNING ACTS
- 4 FEB 1988
PLANS ~~NOT APPROVED~~ APPROVED
ON BEHALF OF THE COUNCIL

TP8700570R1


SITE ADJACENT TO
66 PRIMROSE GARDENS, NW3
1:100 March 87

PRM / 01

CHARLES JONES PARK & MIERS
ARCHITECTS


Unit 1, 7 Chiswick Road, London, NW1 8LN 01-566 3319

Approved
18 Feb 88

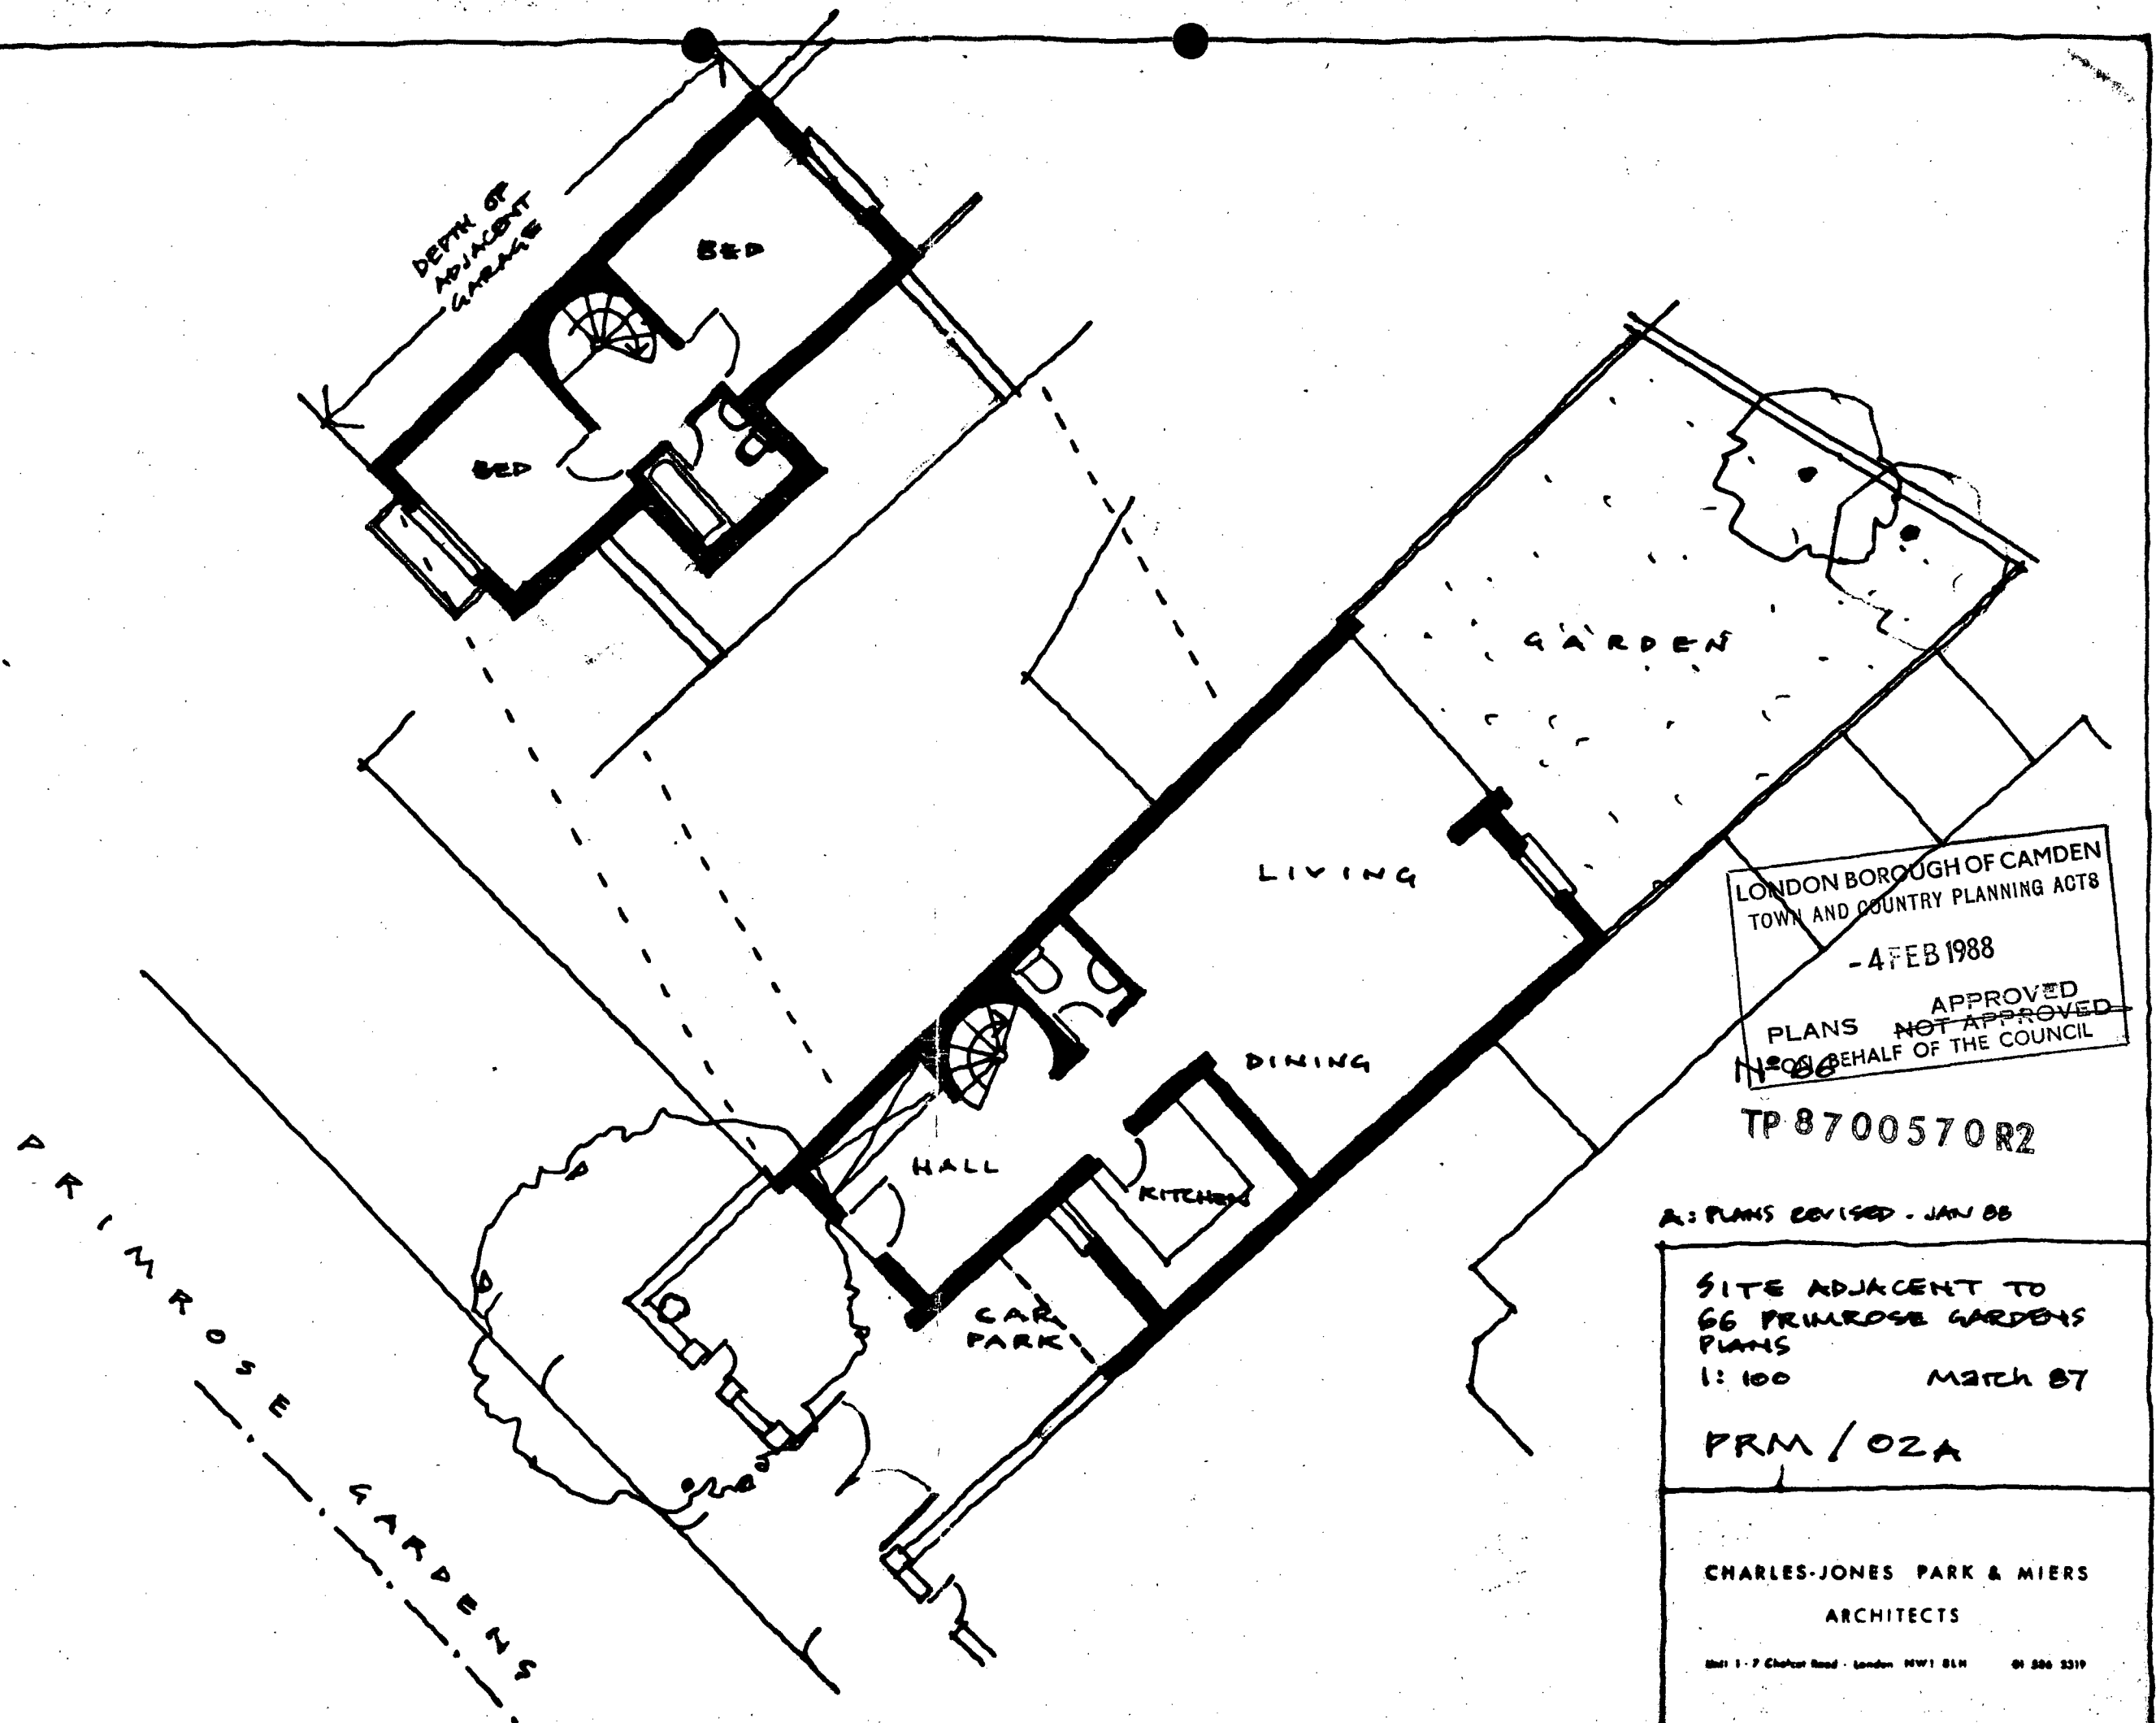

LONDON BOROUGH OF CAMDEN
PLANNING AND COMMUNICATIONS
DEPARTMENT
- 3 JUL 1987 (A.M.)
RECEIVED
ACK. REF. TO:

LONDON BOROUGH OF CAMDEN
TOWN AND COUNTRY PLANNING ACT 8
- 4 FEB 1988
APPROVED
PLANS ~~NOT APPROVED~~
ON BEHALF OF THE COUNCIL

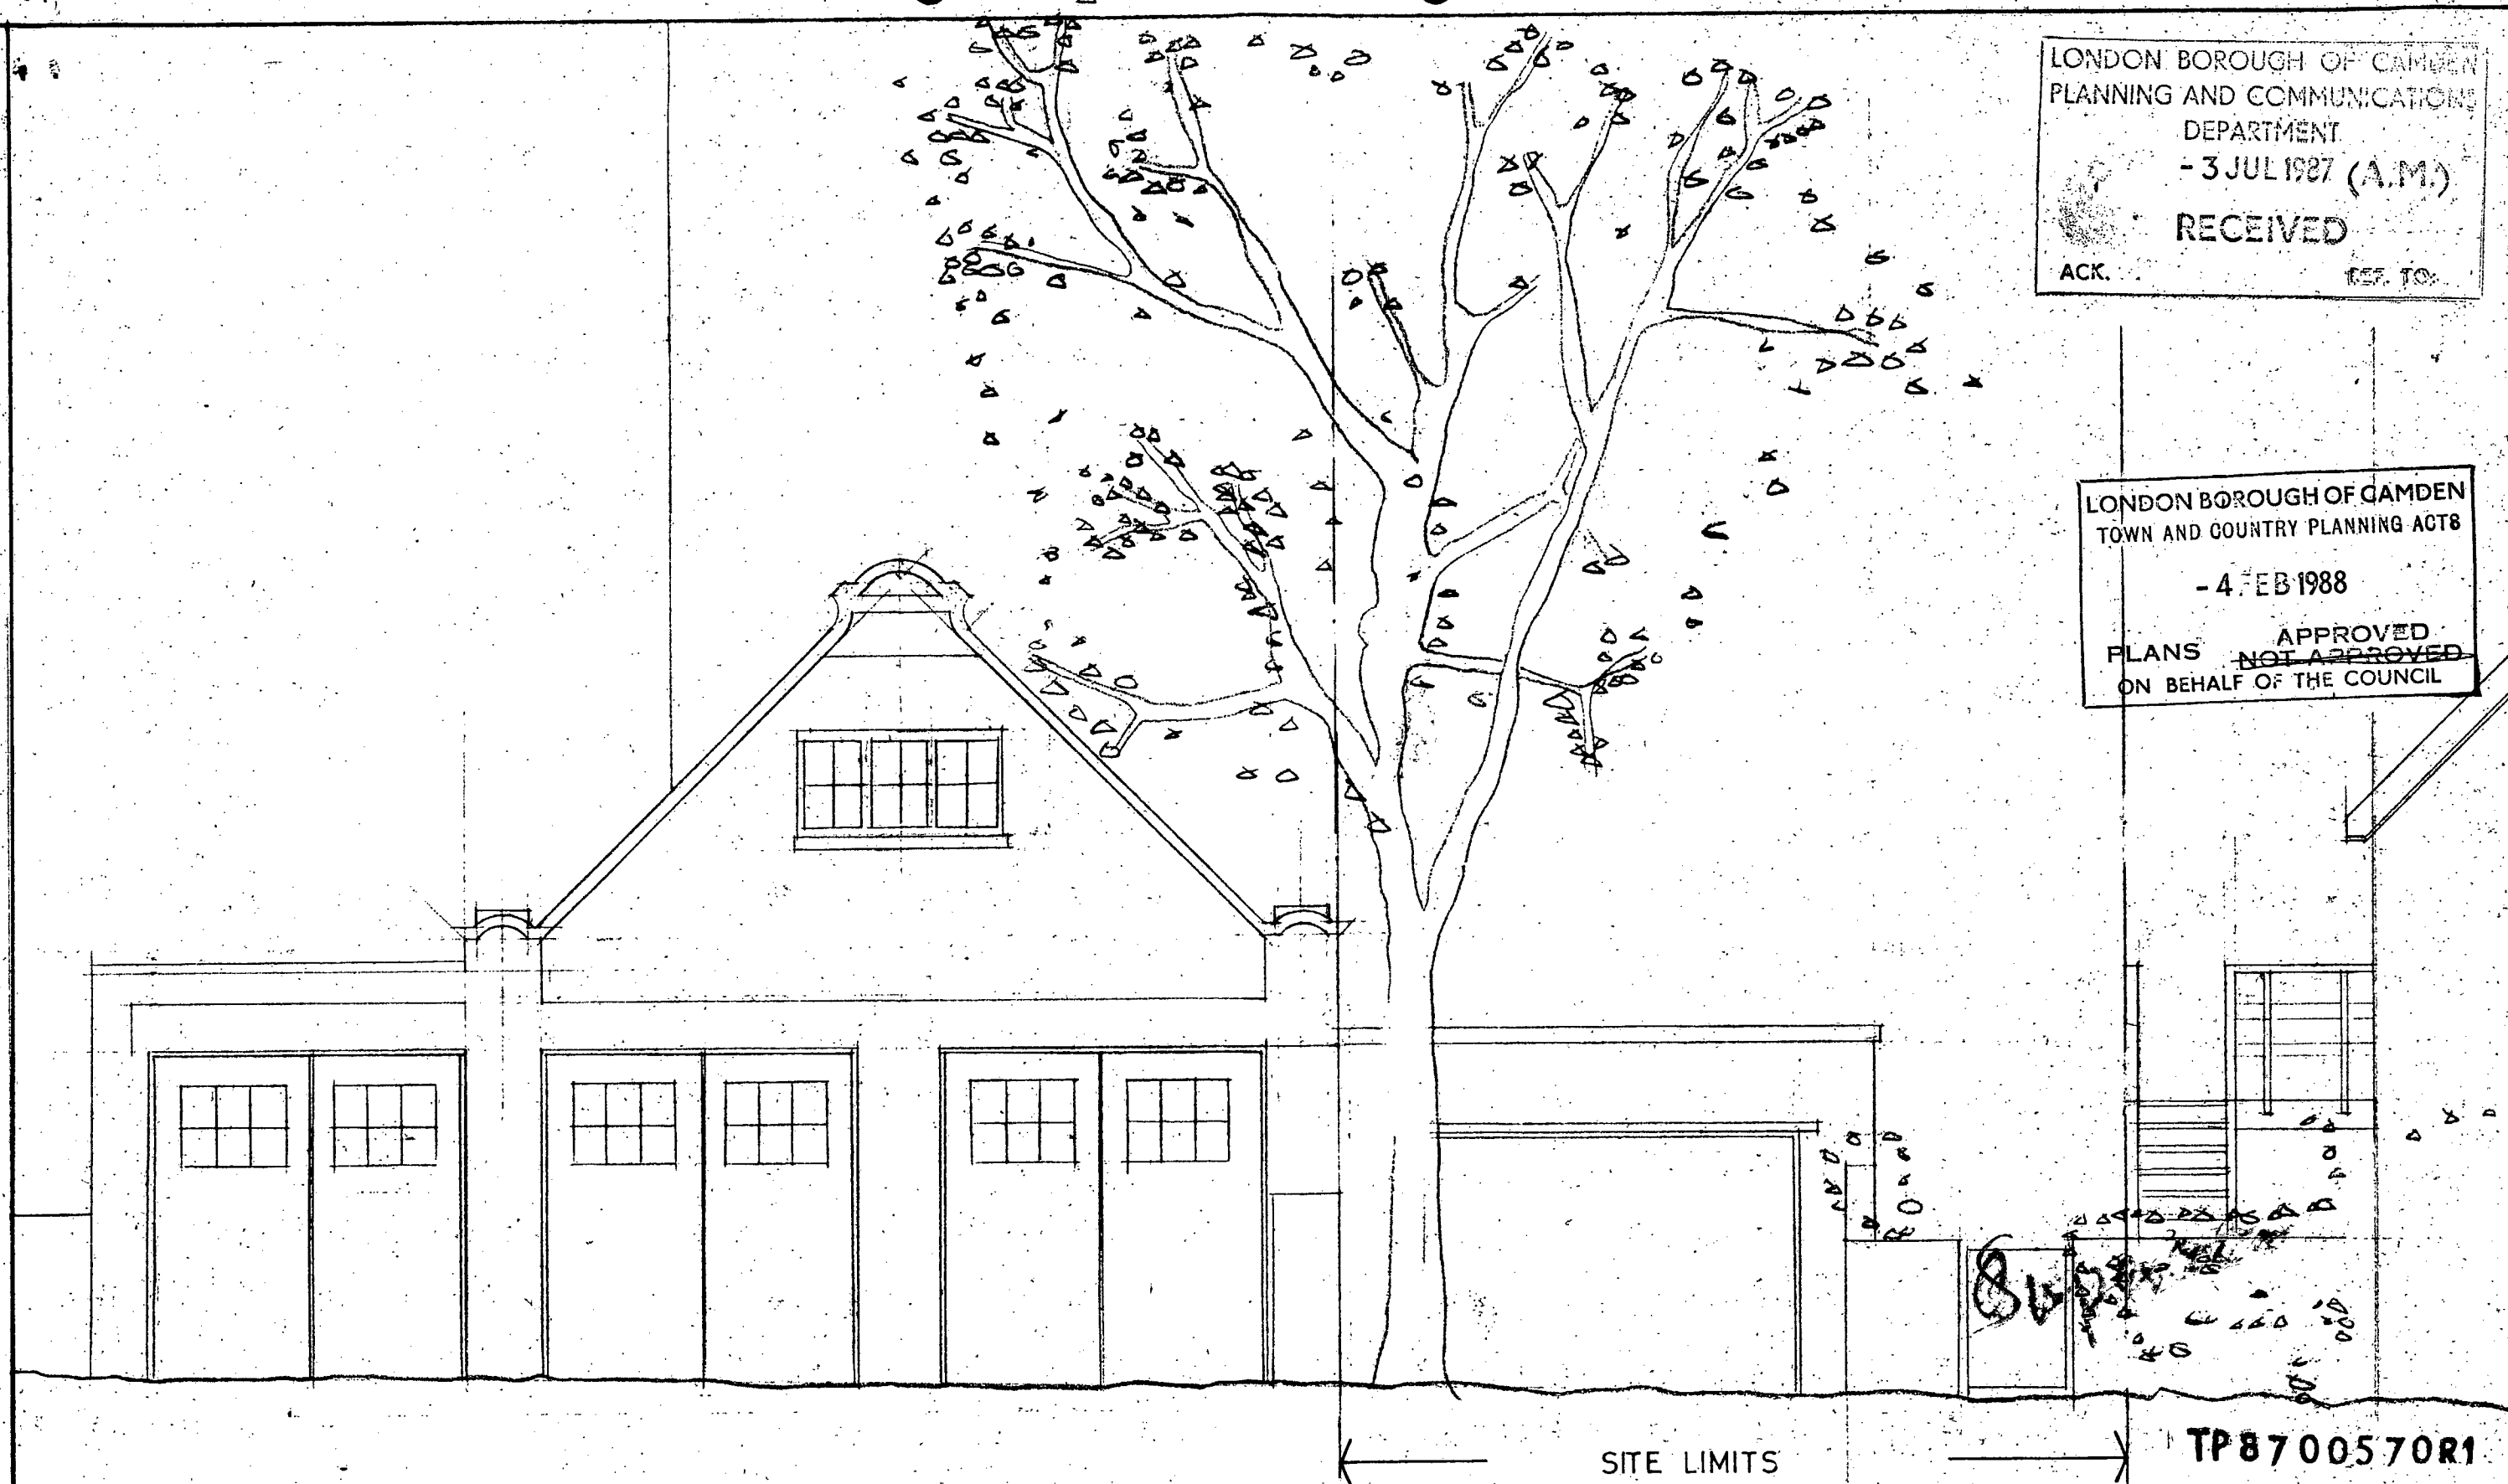

SITE ADJACENT TO
66 PRIMROSE GARDENS
FRONT ELEVATION EXISTING
1 50 Jun 87
PRM / 04

CHARLES JONES PARK & MIERS
ARCHITECTS

TP8700570R1

LONDON BOROUGH OF CAMDEN
PLANNING AND COMMUNICATIONS
DEPARTMENT
- 3 JUL 1987 (A.M.)
RECEIVED
ACK. REF TO:

LONDON BOROUGH OF CAMDEN
TOWN AND COUNTRY PLANNING ACTS
- 4 FEB 1988
PLANS ~~NOT~~ APPROVED
ON BEHALF OF THE COUNCIL

Approved


TP8700570R1

rear boundary + 5.5m

CHARLES JONES PARK & MEERS
ARCHITECTS

SITE ADJACENT TO
66 PRIMROSE GARDENS
SITE SECTION EXISTING
150 Jun '87
PRM/05

front boundary

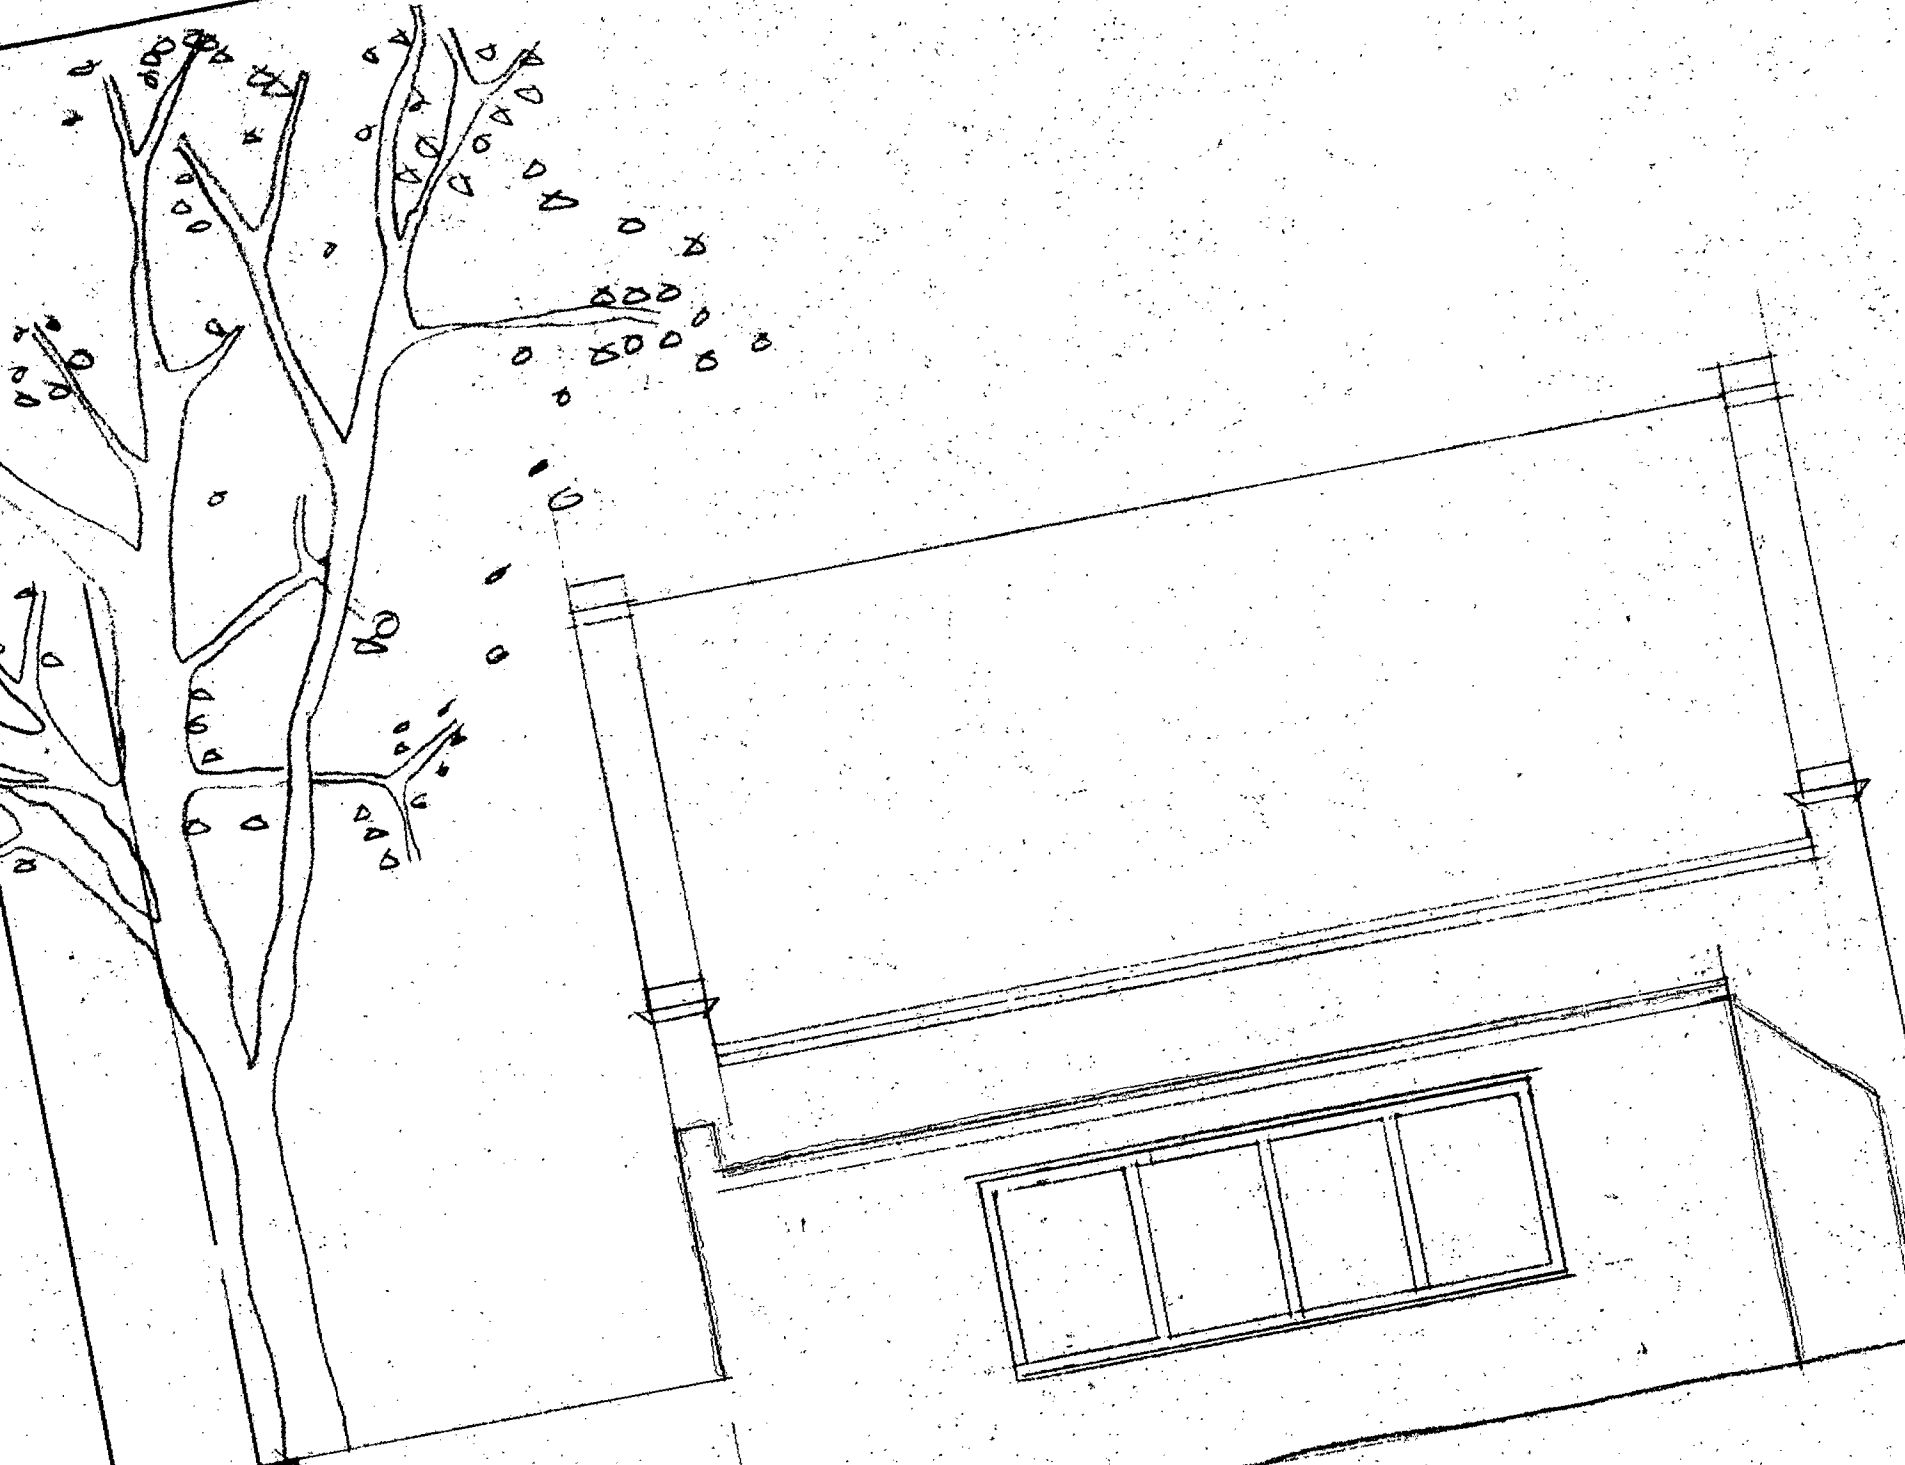



LONDON BOROUGH OF CAMDEN
TOWN AND COUNTRY PLANNING ACTS
4 FEB 1988
APPROVED
PLANS NOT APPROVED
ON BEHALF OF THE COUNCIL

SITE LIMITS


TP 700570 R2

NOTES
MATERIALS
ROOF: REDDISH-BROWN PANTILES AS ADJACENT GARAGE
WALLS: YELLOW LONDON STONE WITH RED BRICK FEATURES (SOLDIER COURSES)
WINDOWS: PAINTED TIMBER
FRONT WALL: RED STOCK BRICKS T.M.E WITH PRE-CAST STONE CORNICES
CANOPY: PAINTED STEEL

A: PLANS REVISED JAN 88
ELEVATION ALTERED.

SITE ADJACENT TO
66 PRIMROSE GARDENS
FRONT ELEVATION - PROPOSED
1.50 Jun 87
PRM / 06 A

CHARLES JONES PARK & MIERS
ARCHITECTS
283 Liverpool Road London W1P 9PS Tel 017 4417

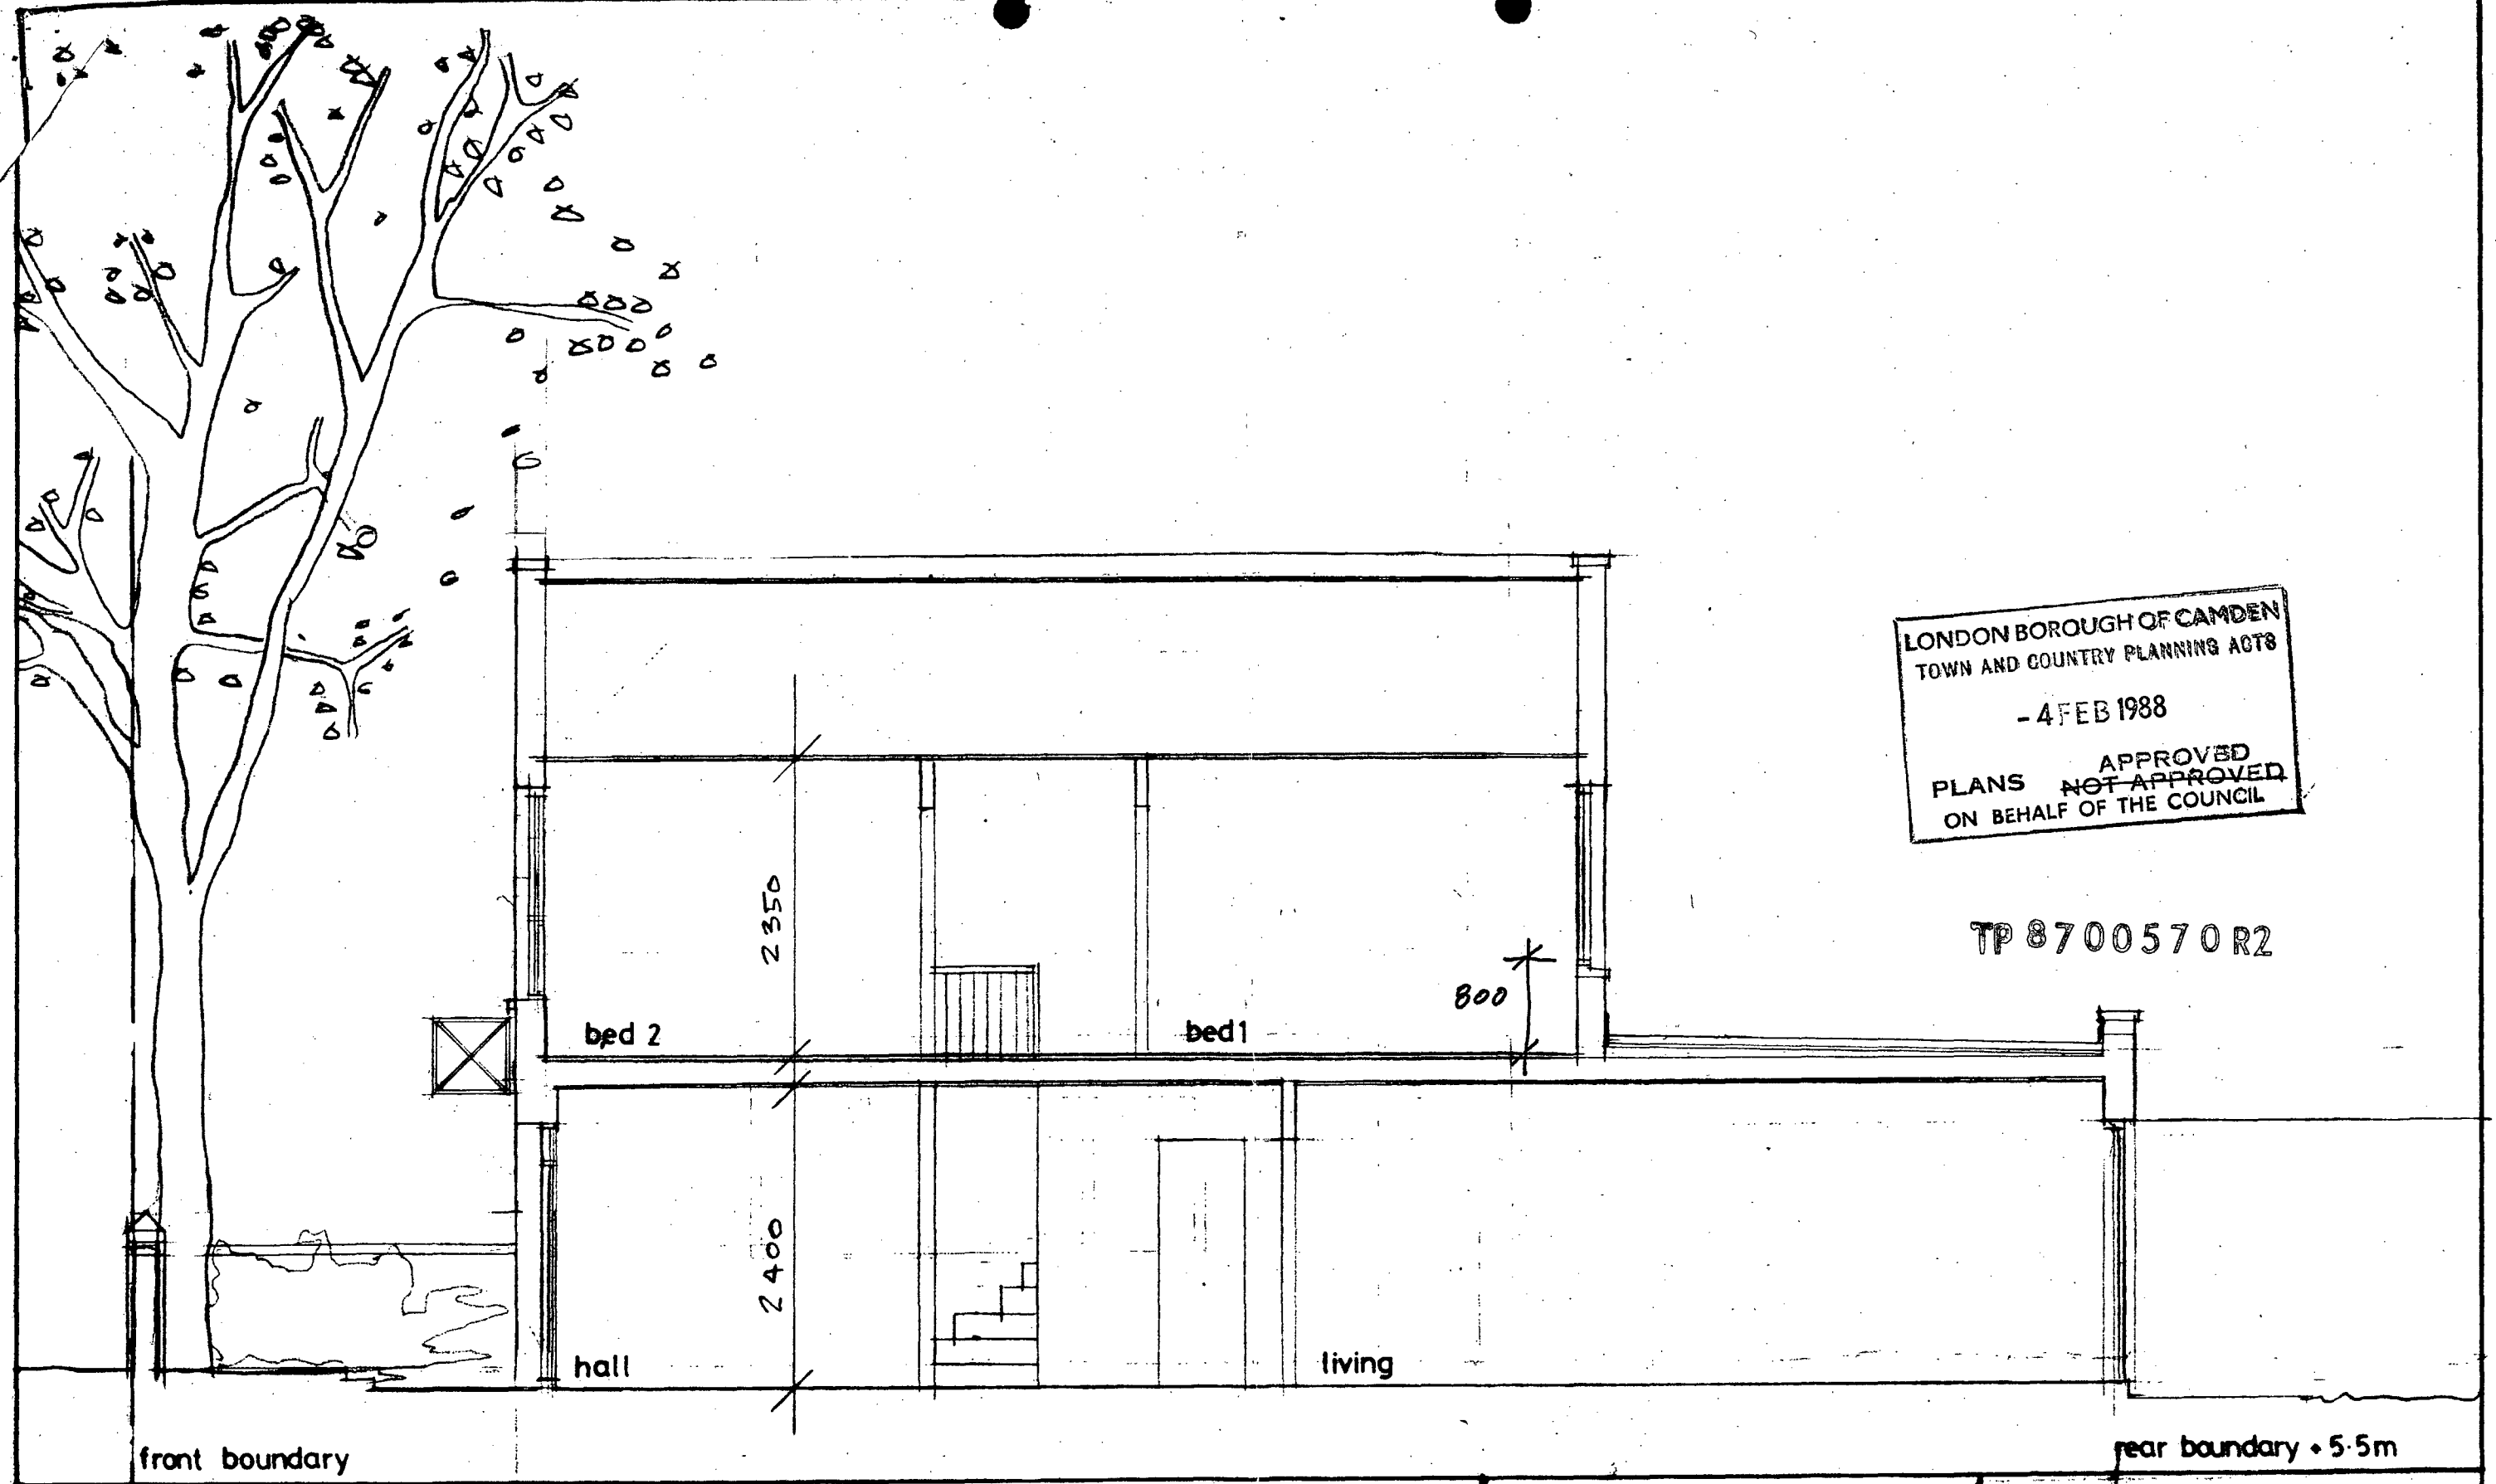

LONDON BOROUGH OF CAMDEN
TOWN AND COUNTRY PLANNING ACTS
- 4 FEB 1988
APPROVED
PLANS NOT APPROVED
ON BEHALF OF THE COUNCIL





TP 8700570 R2

A2 ROOF ALTERED.
TERRACE OMITTED.

SITE ADJACENT TO
66 PRIMROSE GARDENS
SITE SECTION PROPOSED
150 Jun 87
PRM/07 A

CHARLES JONES PARK & MIERS
ARCHITECTS

Do not scale off this drawing.

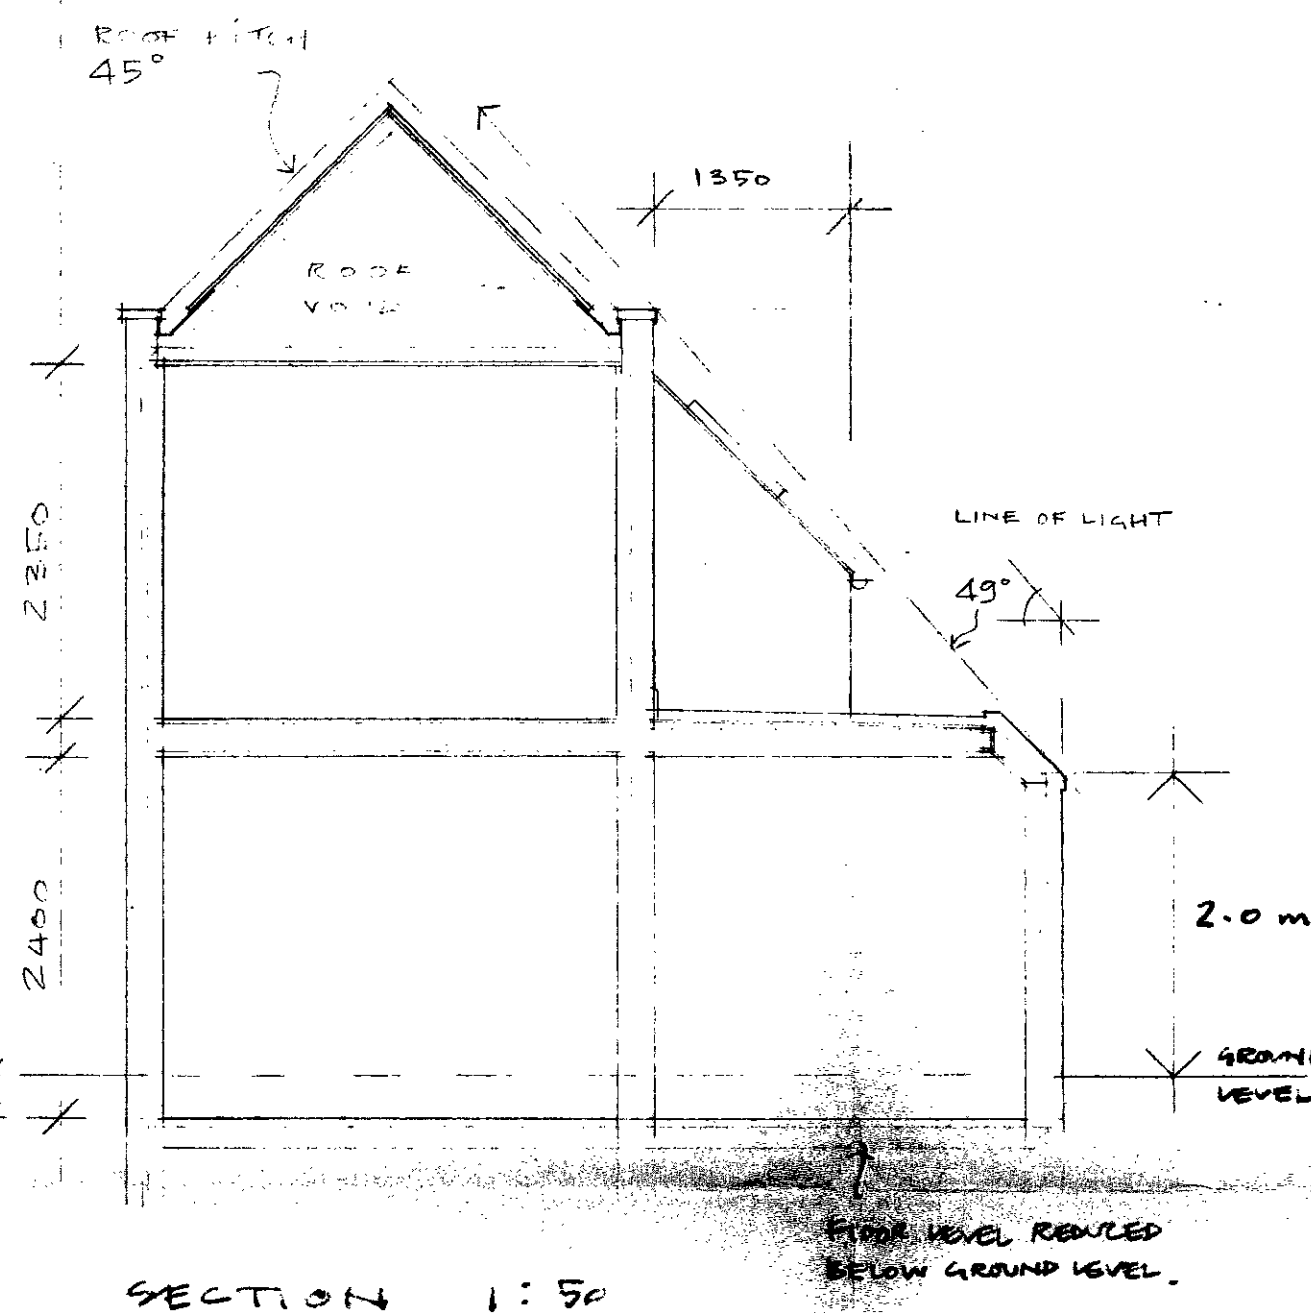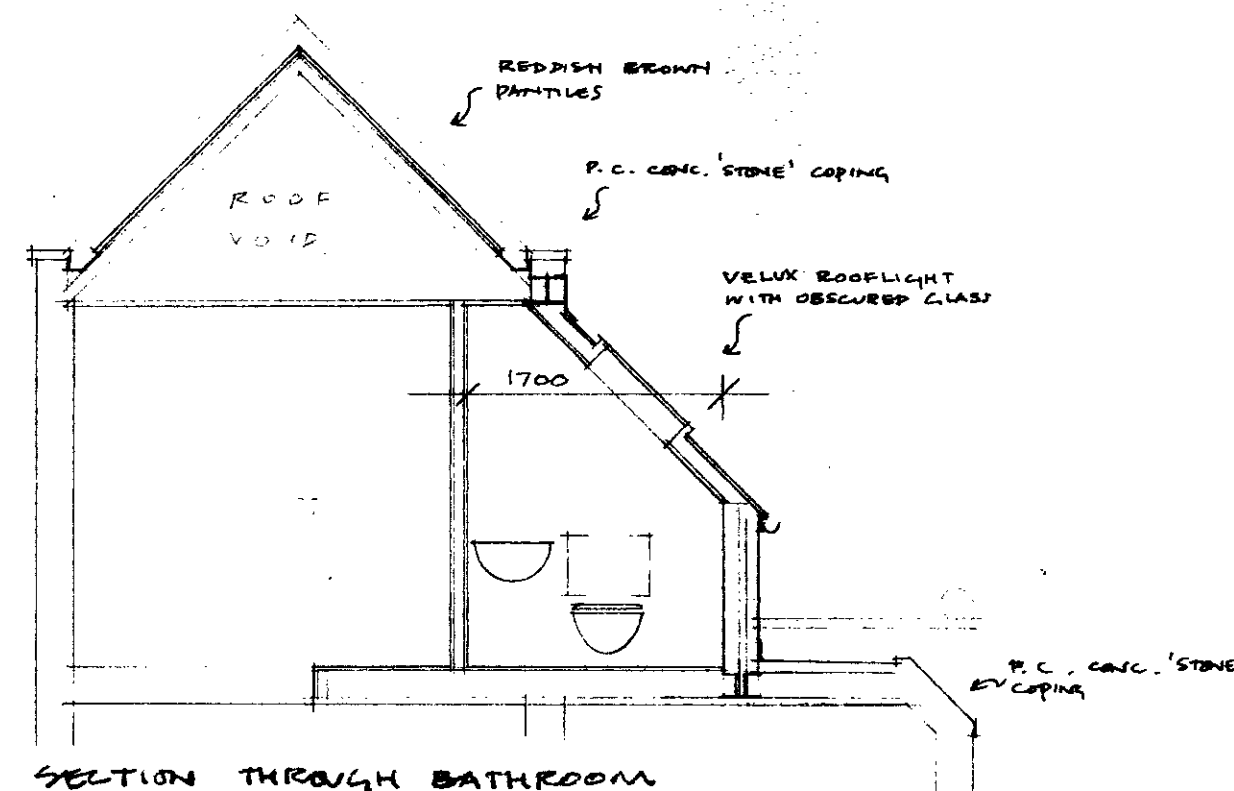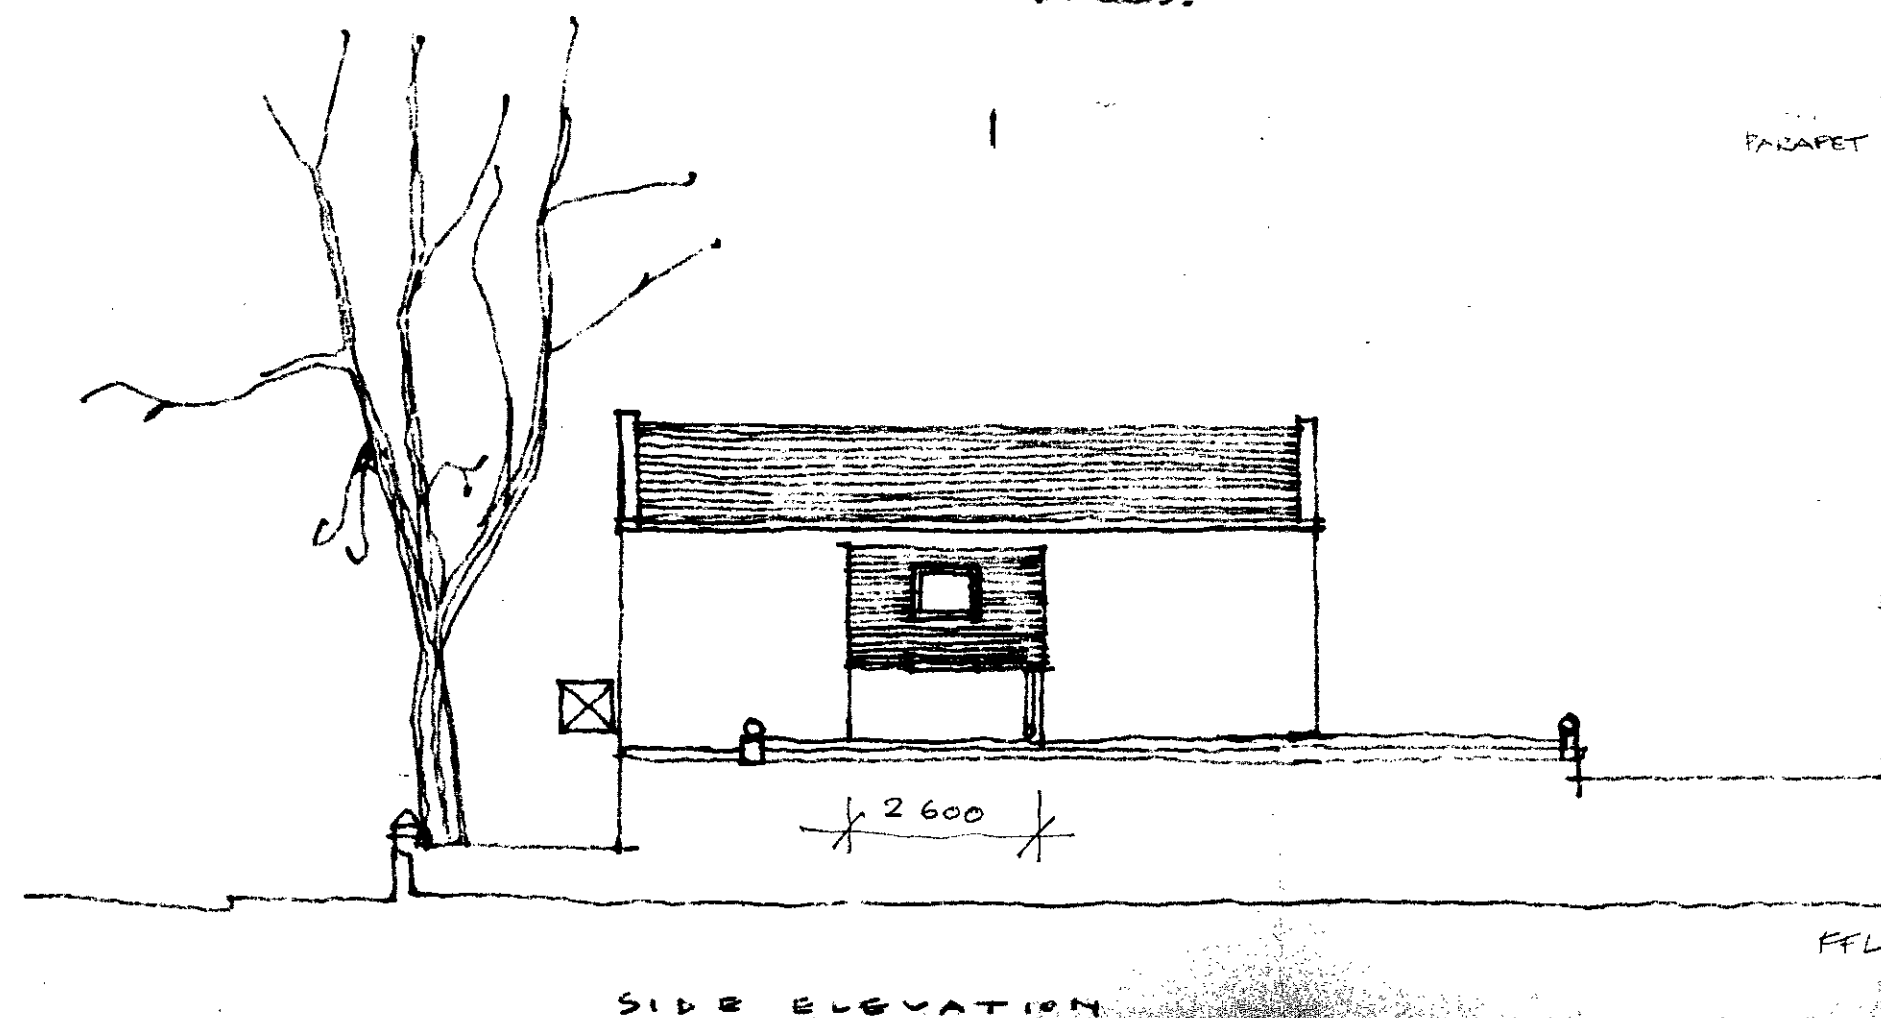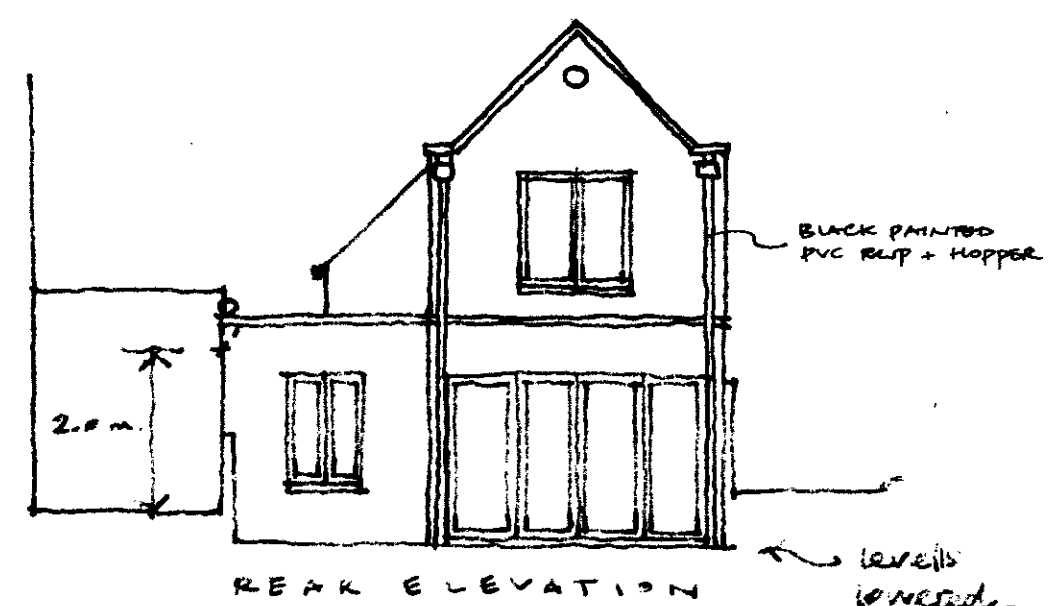

TP 8700570R2

A: REDRAWN. SECTION ADDED.

SITE ADJACENT TO
66 PRIMROSE GARDENS
ELEVATIONS &
SECTION

Scale: 1:50, 1:100 Date: JAN 88

Drawing No: PRM / 03 A

LONDON BOROUGH OF CAMDEN
TOWN AND COUNTRY PLANNING ACTS
- 4 FEB 1988
PLANS *APPROVED
NOT APPROVED
ON BEHALF OF THE COUNCIL

CHARLES-JONES PARK & MIERS
ARCHITECTS

483 Liverpool Road London N7 8PG 01 607 6412