




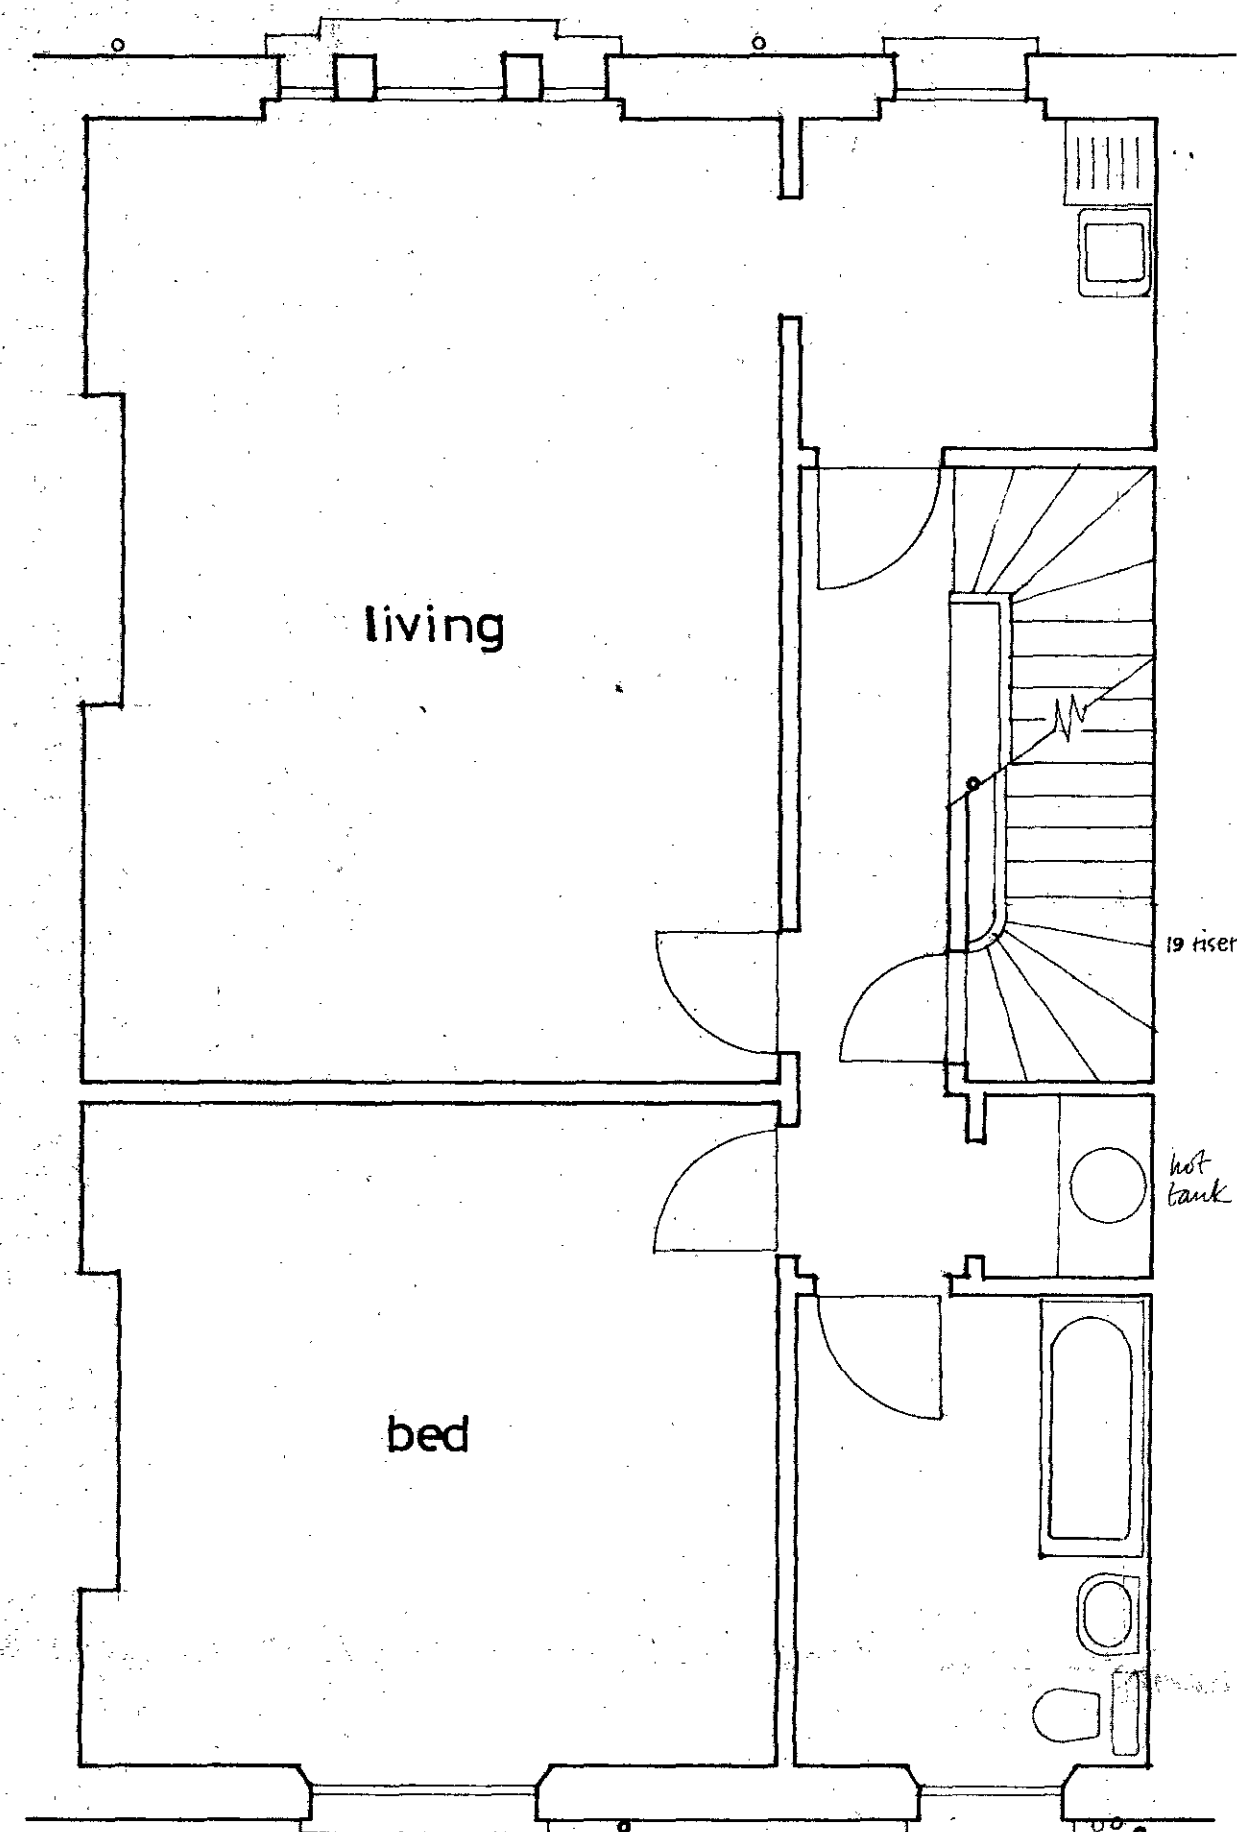


SECOND FLOOR Flat D

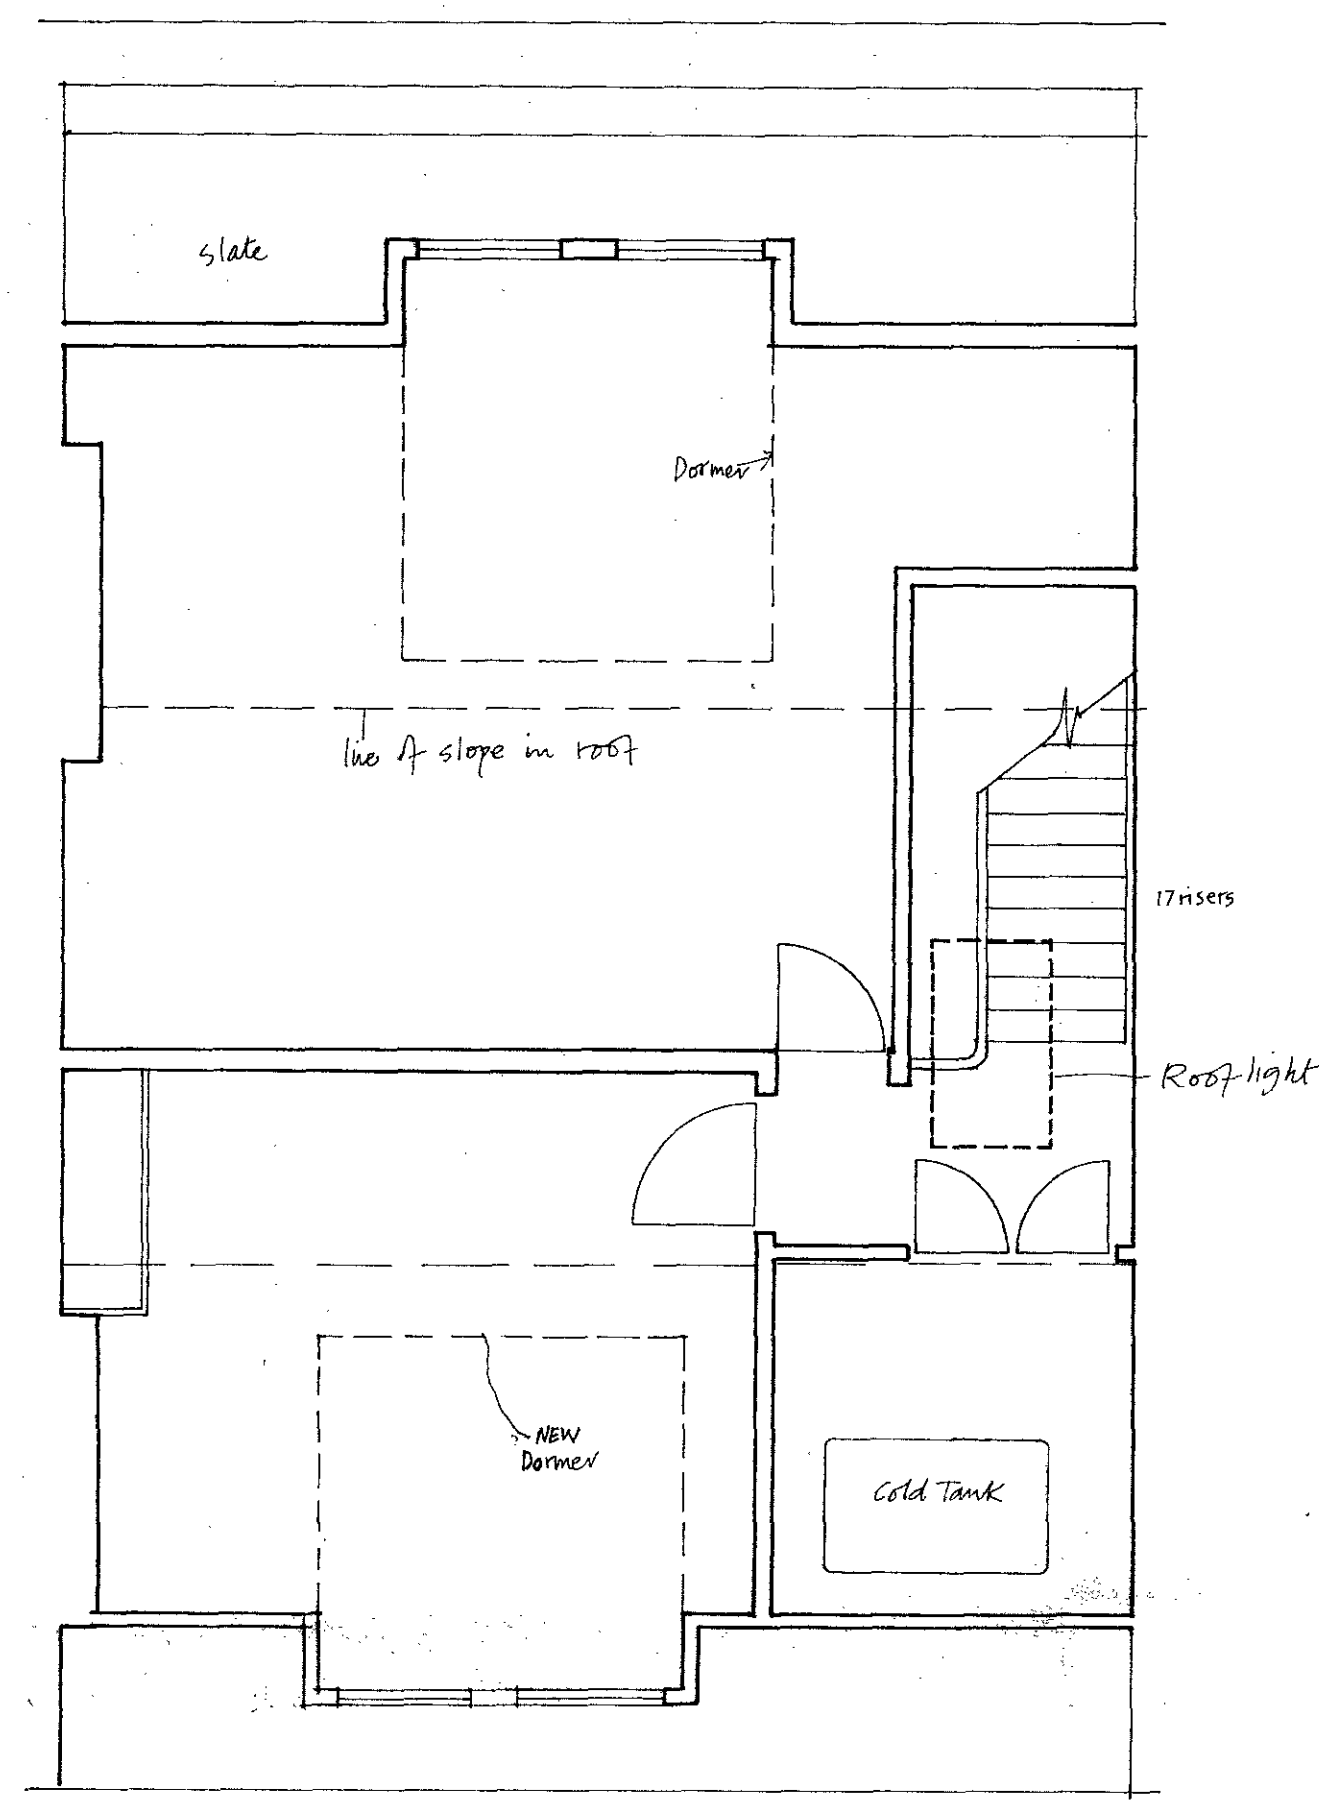

THIRD FLOOR Flat D

existing brick parapet removed - new d.p.c. inserted and brickwork re-built to match adjoining properties

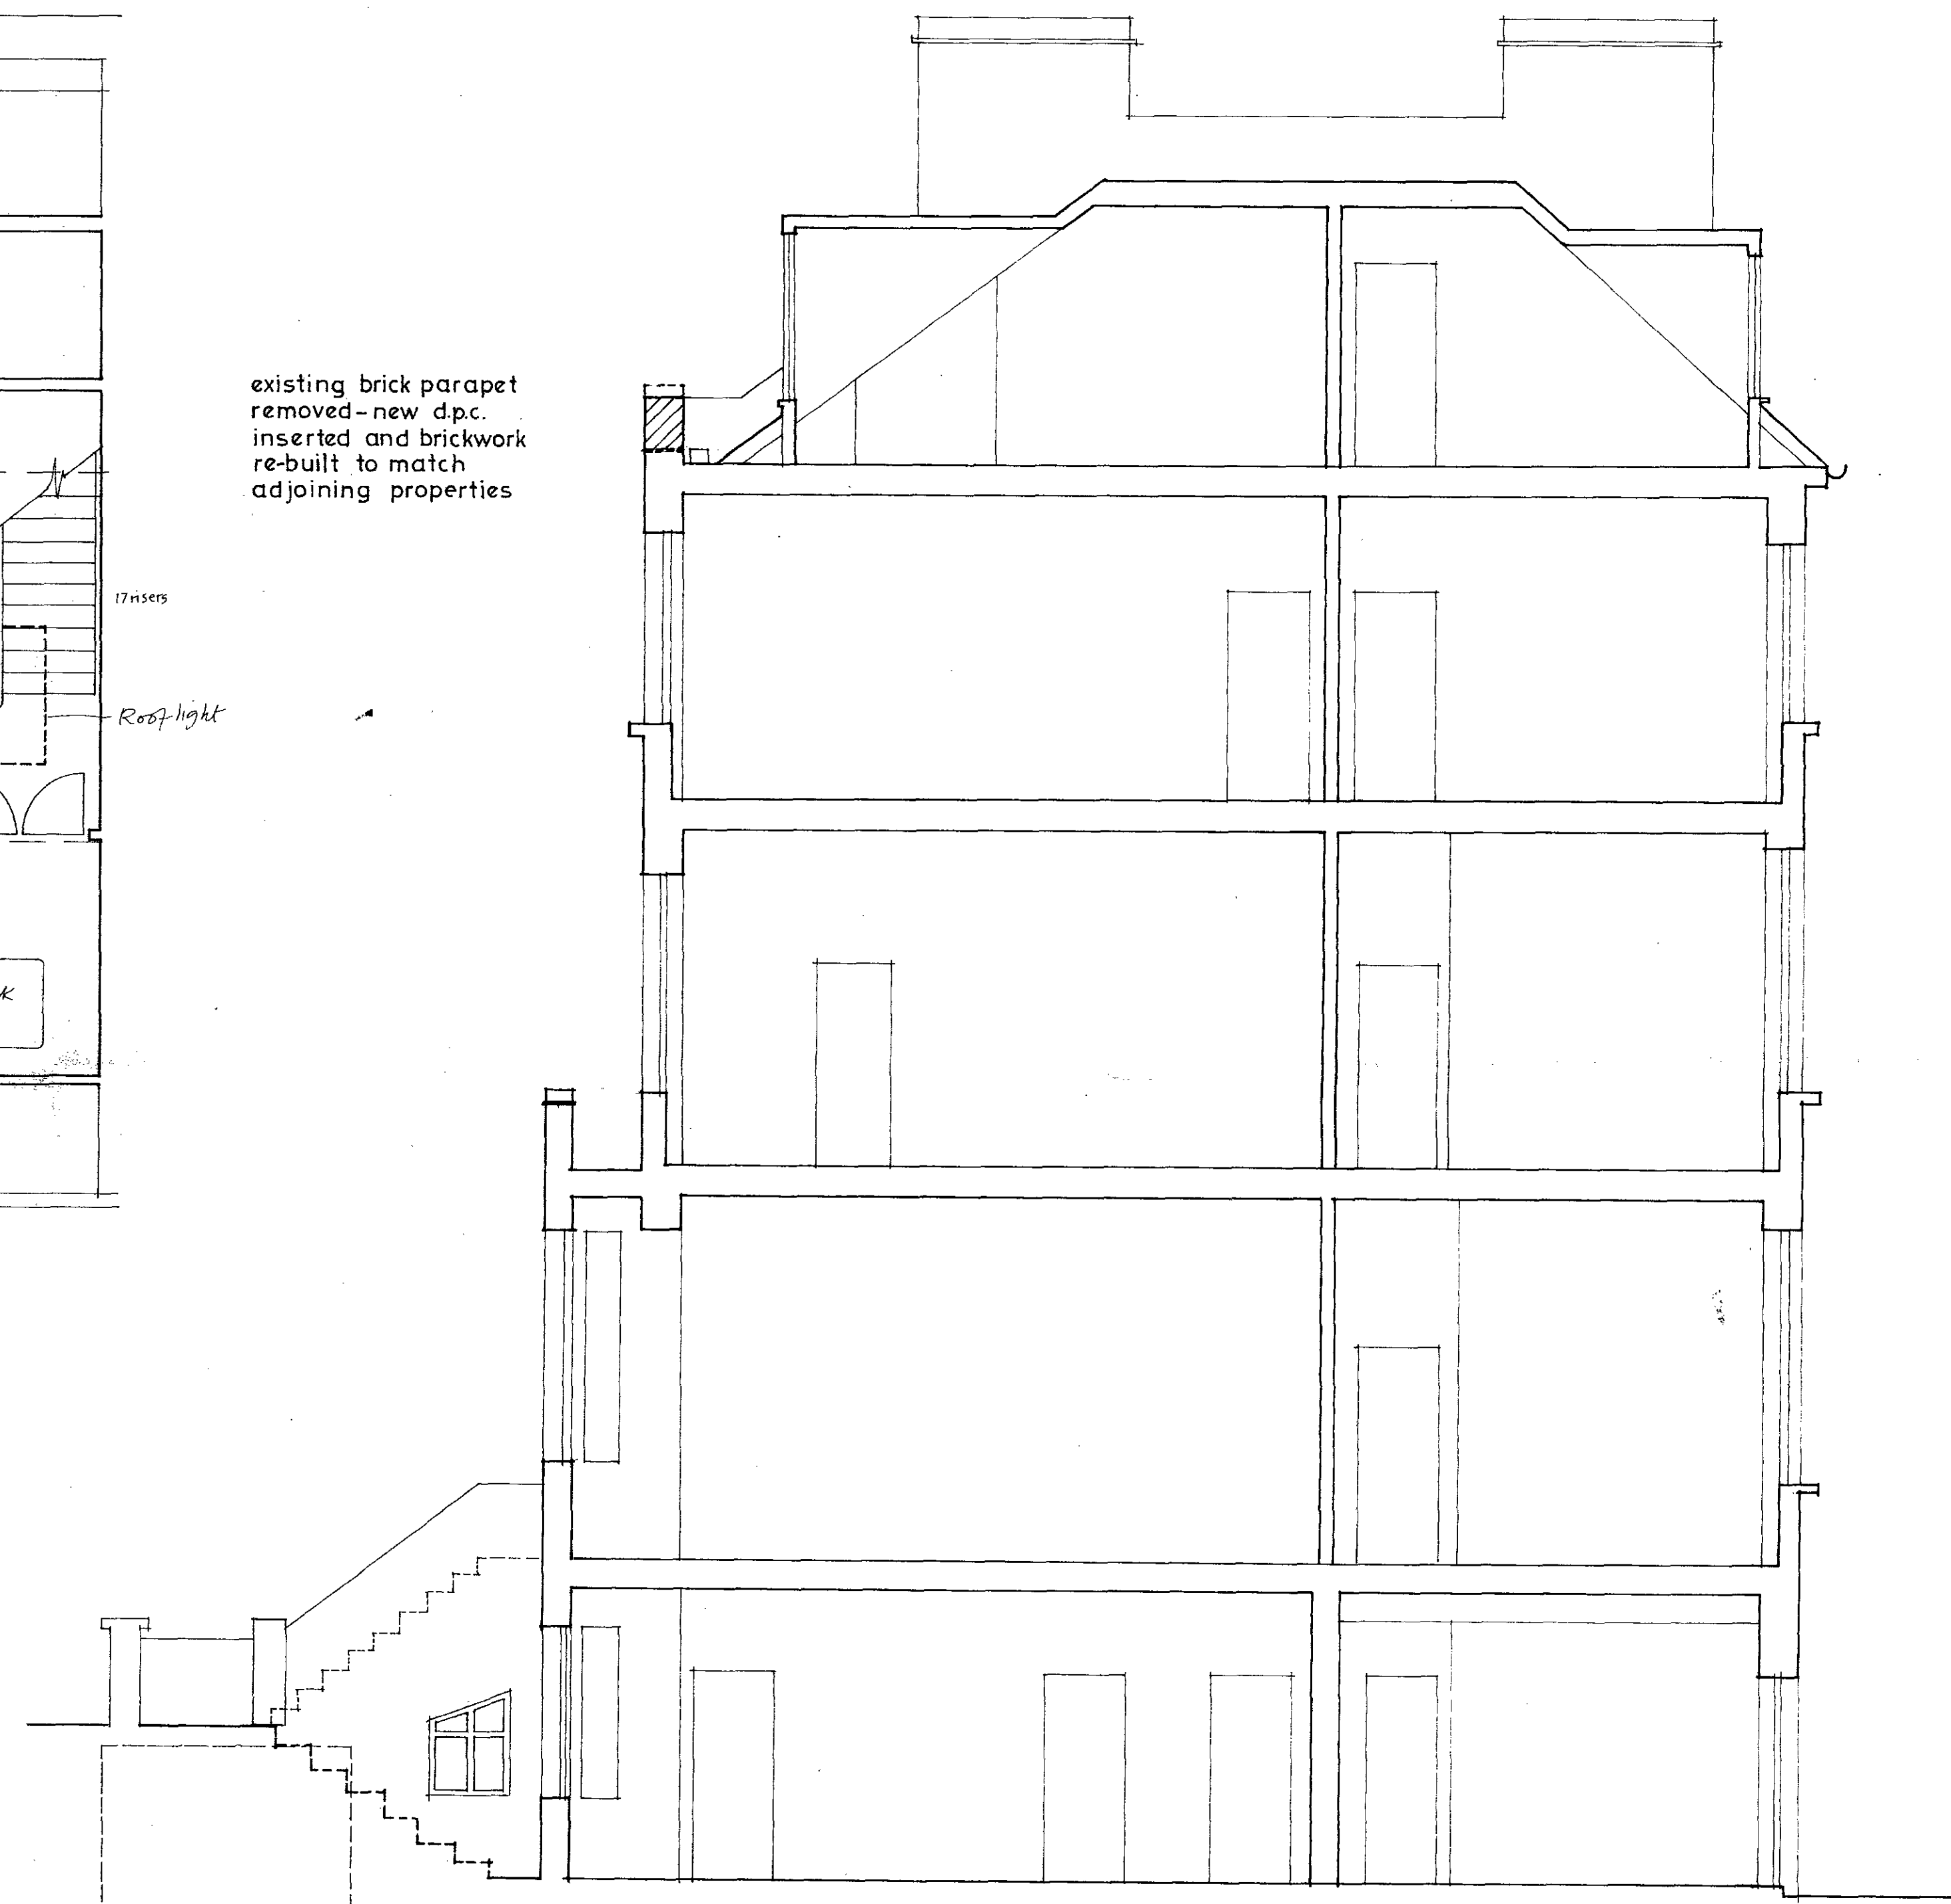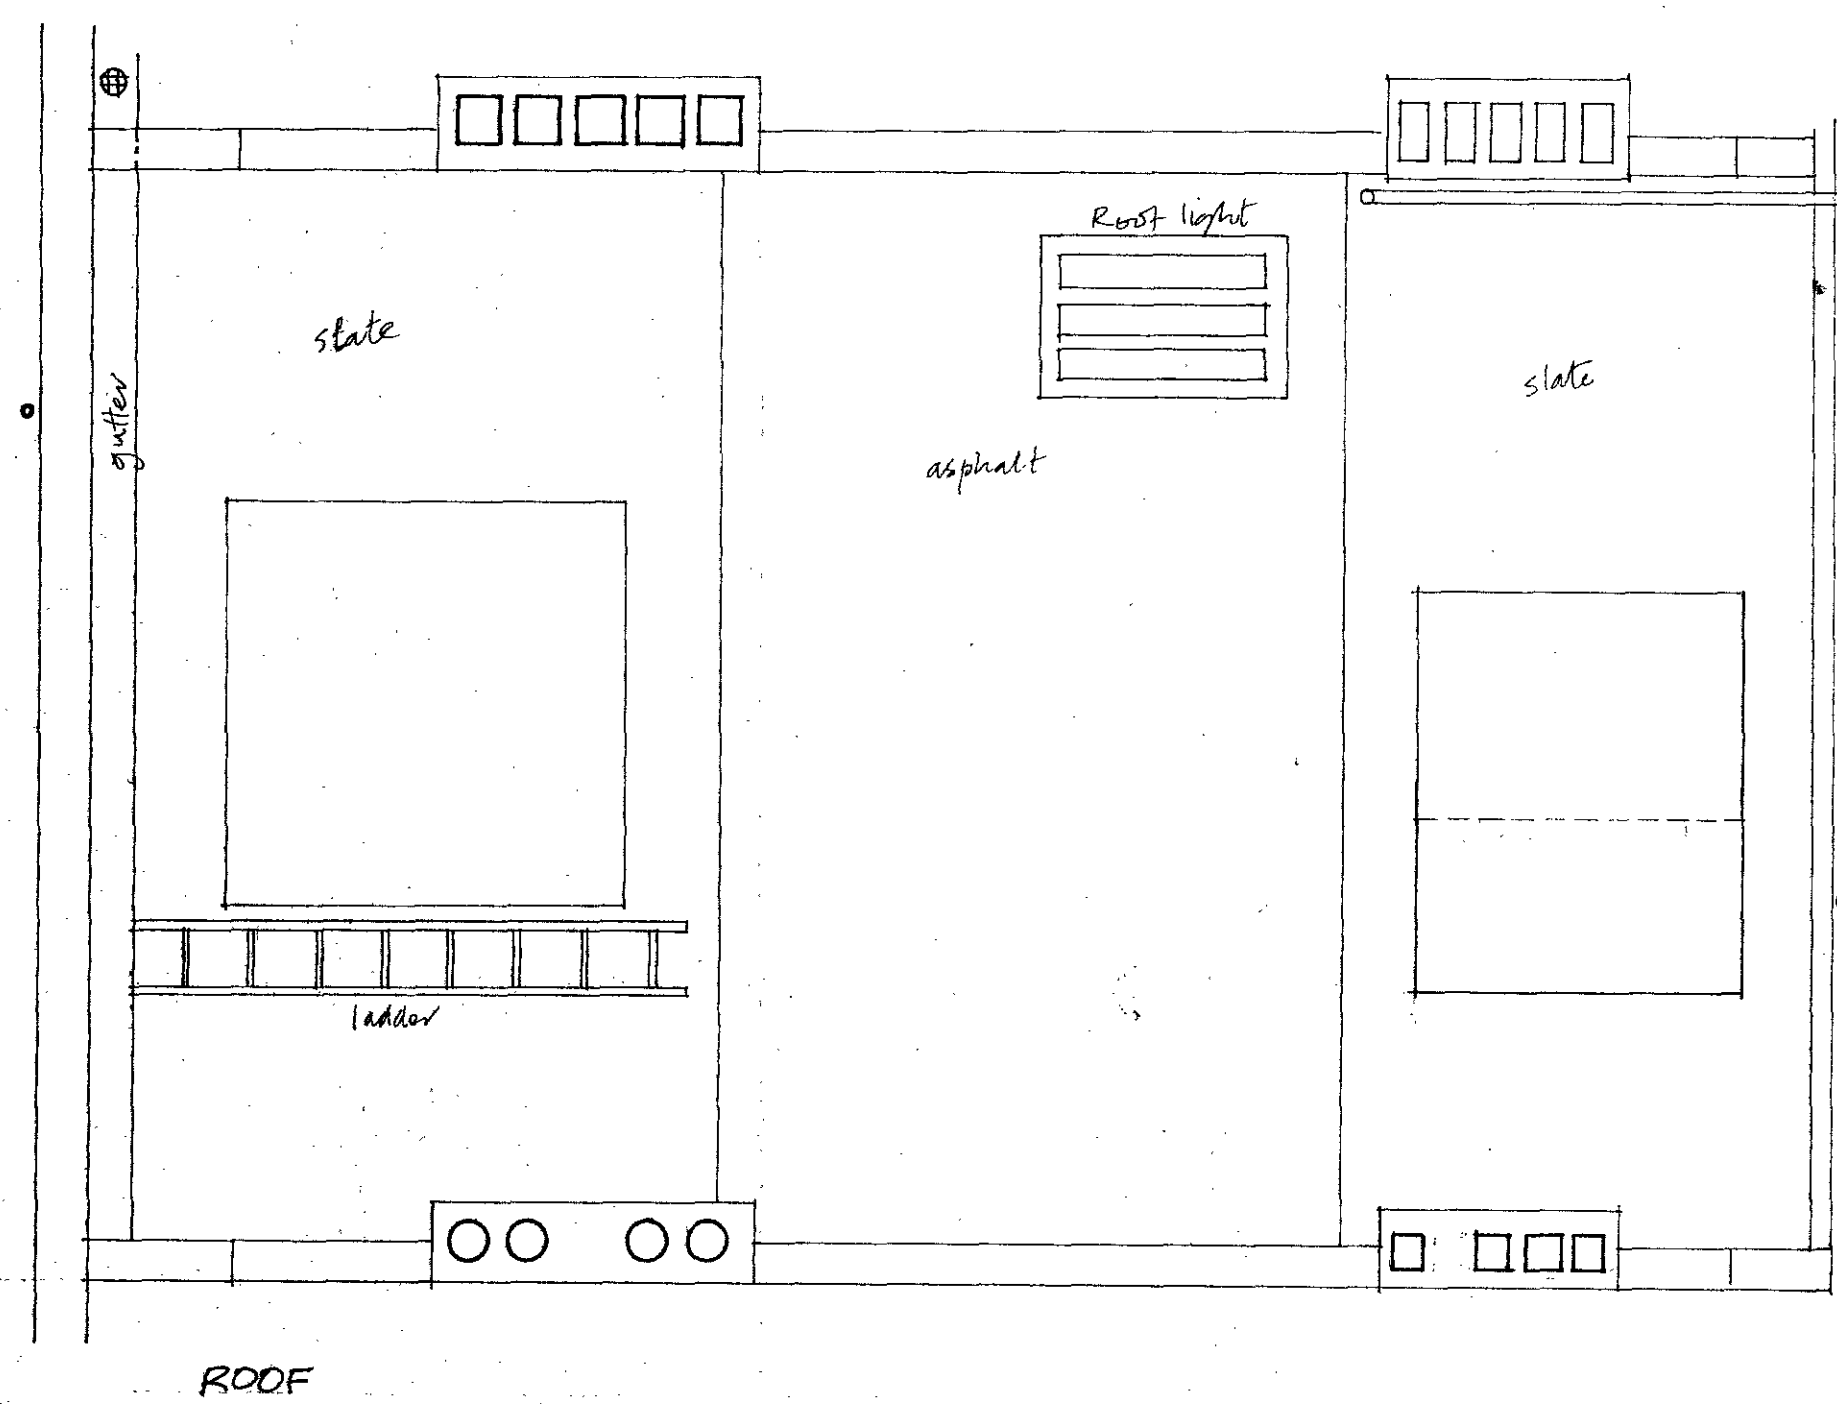

TP 8700727

|                                                       |             |                                                               |                      |
|-------------------------------------------------------|-------------|---------------------------------------------------------------|----------------------|
| 15 Belsize Crescent NW3                               |             |                                                               |                      |
| FOR THE LONDON BOROUGH OF CAMDEN                      |             |                                                               |                      |
|                                                       |             | 28 Upper Park Road<br>London NW3 2UT<br>Telephone 01 586 0671 |                      |
| Drawing title: PLANS second third roof & long section |             |                                                               |                      |
| Scale<br>1:50                                         | Drawn<br>DC | Date<br>11.86                                                 | Drawing no.<br>BC-02 |








REAR ELEVATION

|                                     |       |                                                               |                       |
|-------------------------------------|-------|---------------------------------------------------------------|-----------------------|
| 15 BELSIZE CRESCENT N.W.3.          |       |                                                               |                       |
| FOR THE<br>LONDON BOROUGH OF CAMDEN |       |                                                               |                       |
| <b>Drewitt<br/>and<br/>Drewitt</b>  |       | 28 Upper Park Road<br>London NW3 2UT Telephone<br>01 566 0671 |                       |
| Drawing title:<br>REAR ELEVATION    |       |                                                               |                       |
| Scale<br>1:50                       | Drawn | Date<br>9.3.87                                                | Drawing no.<br>B C 03 |



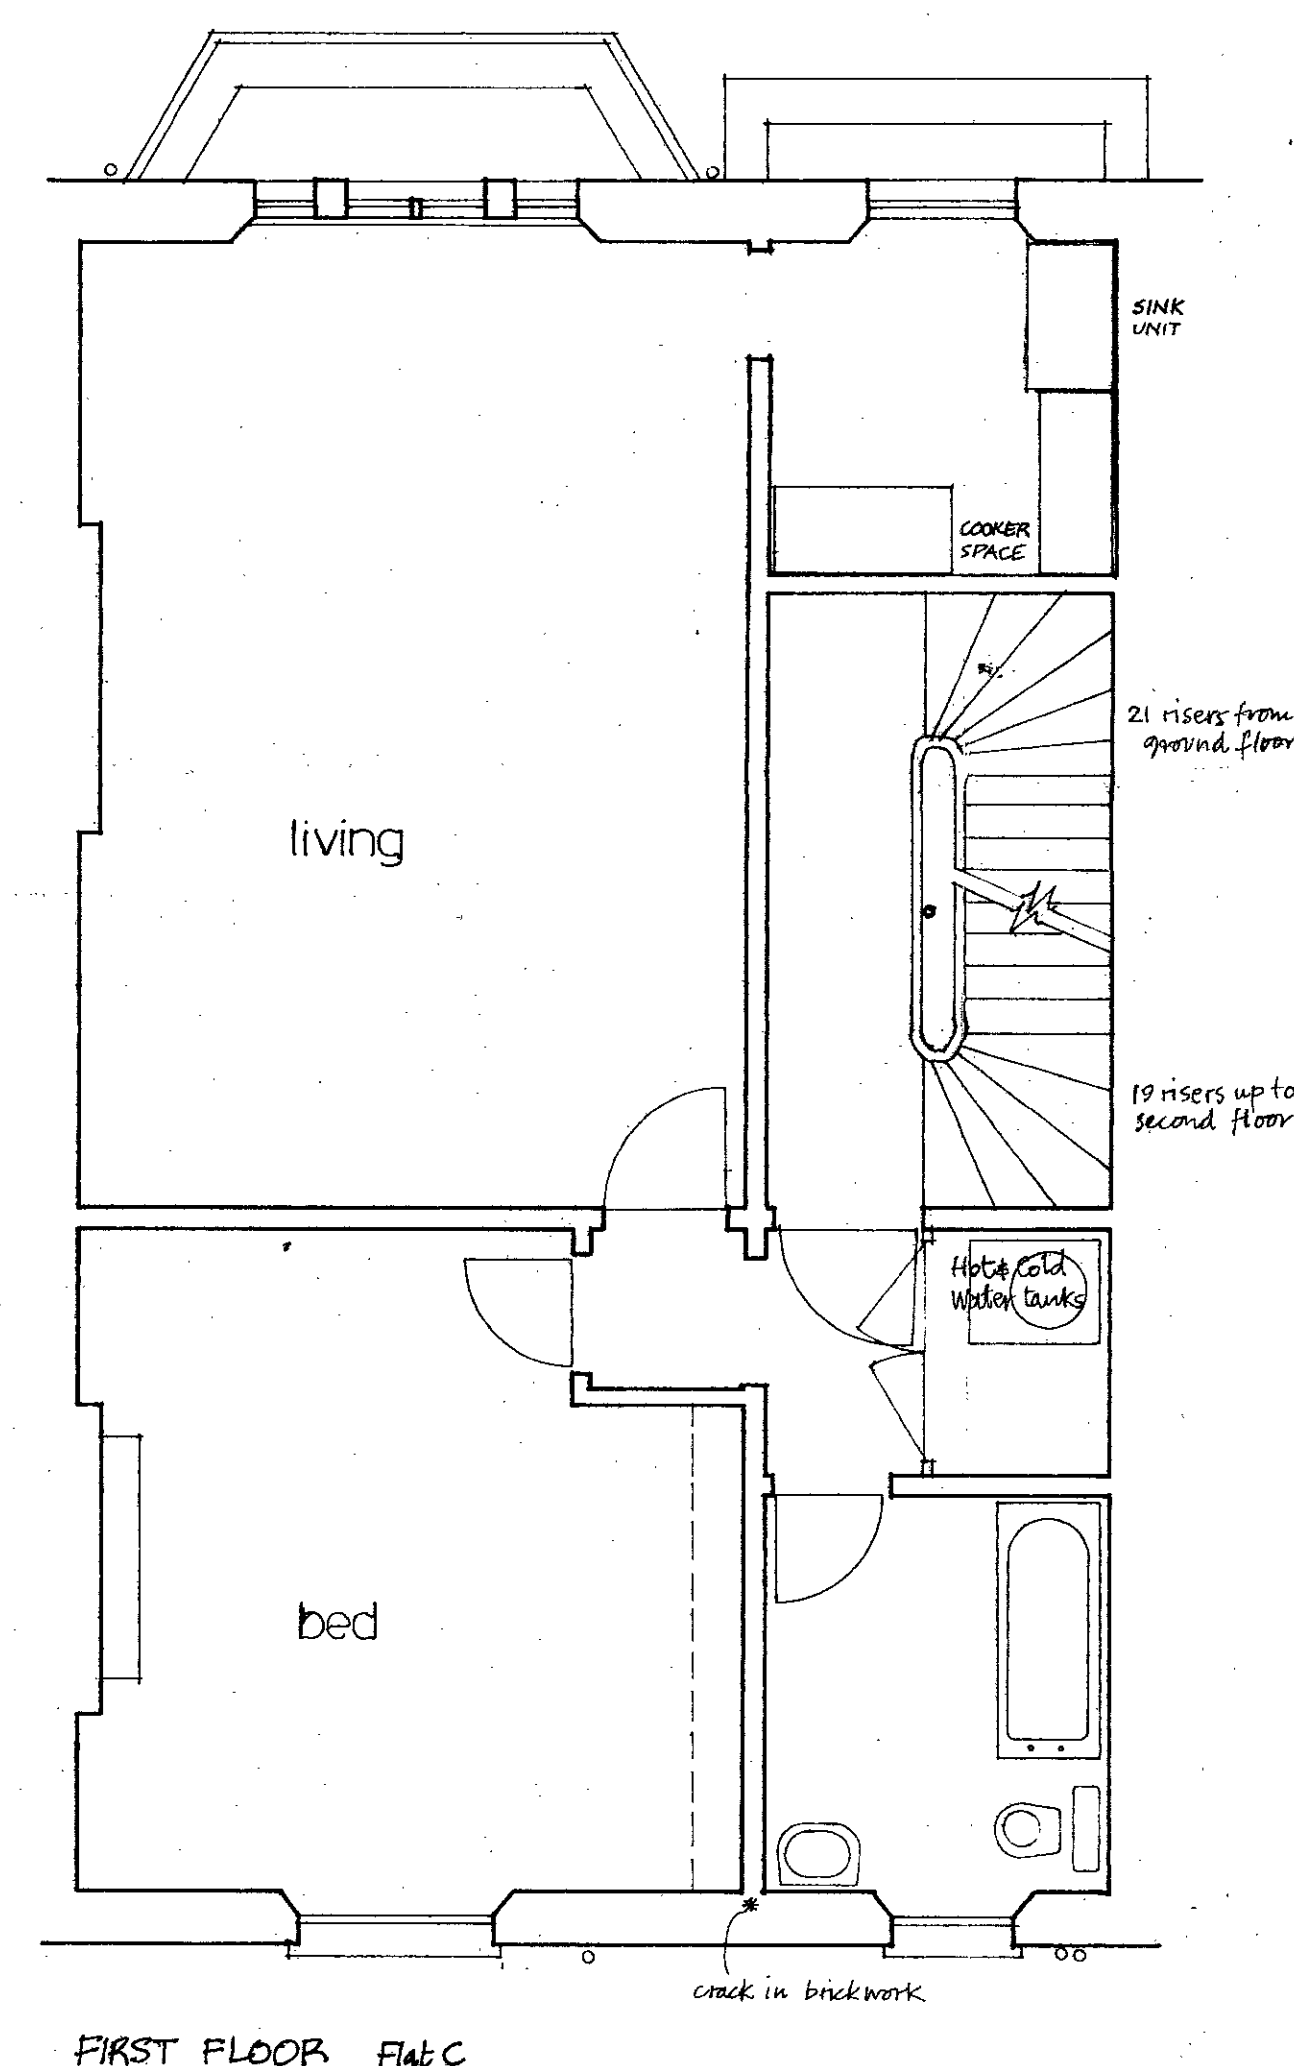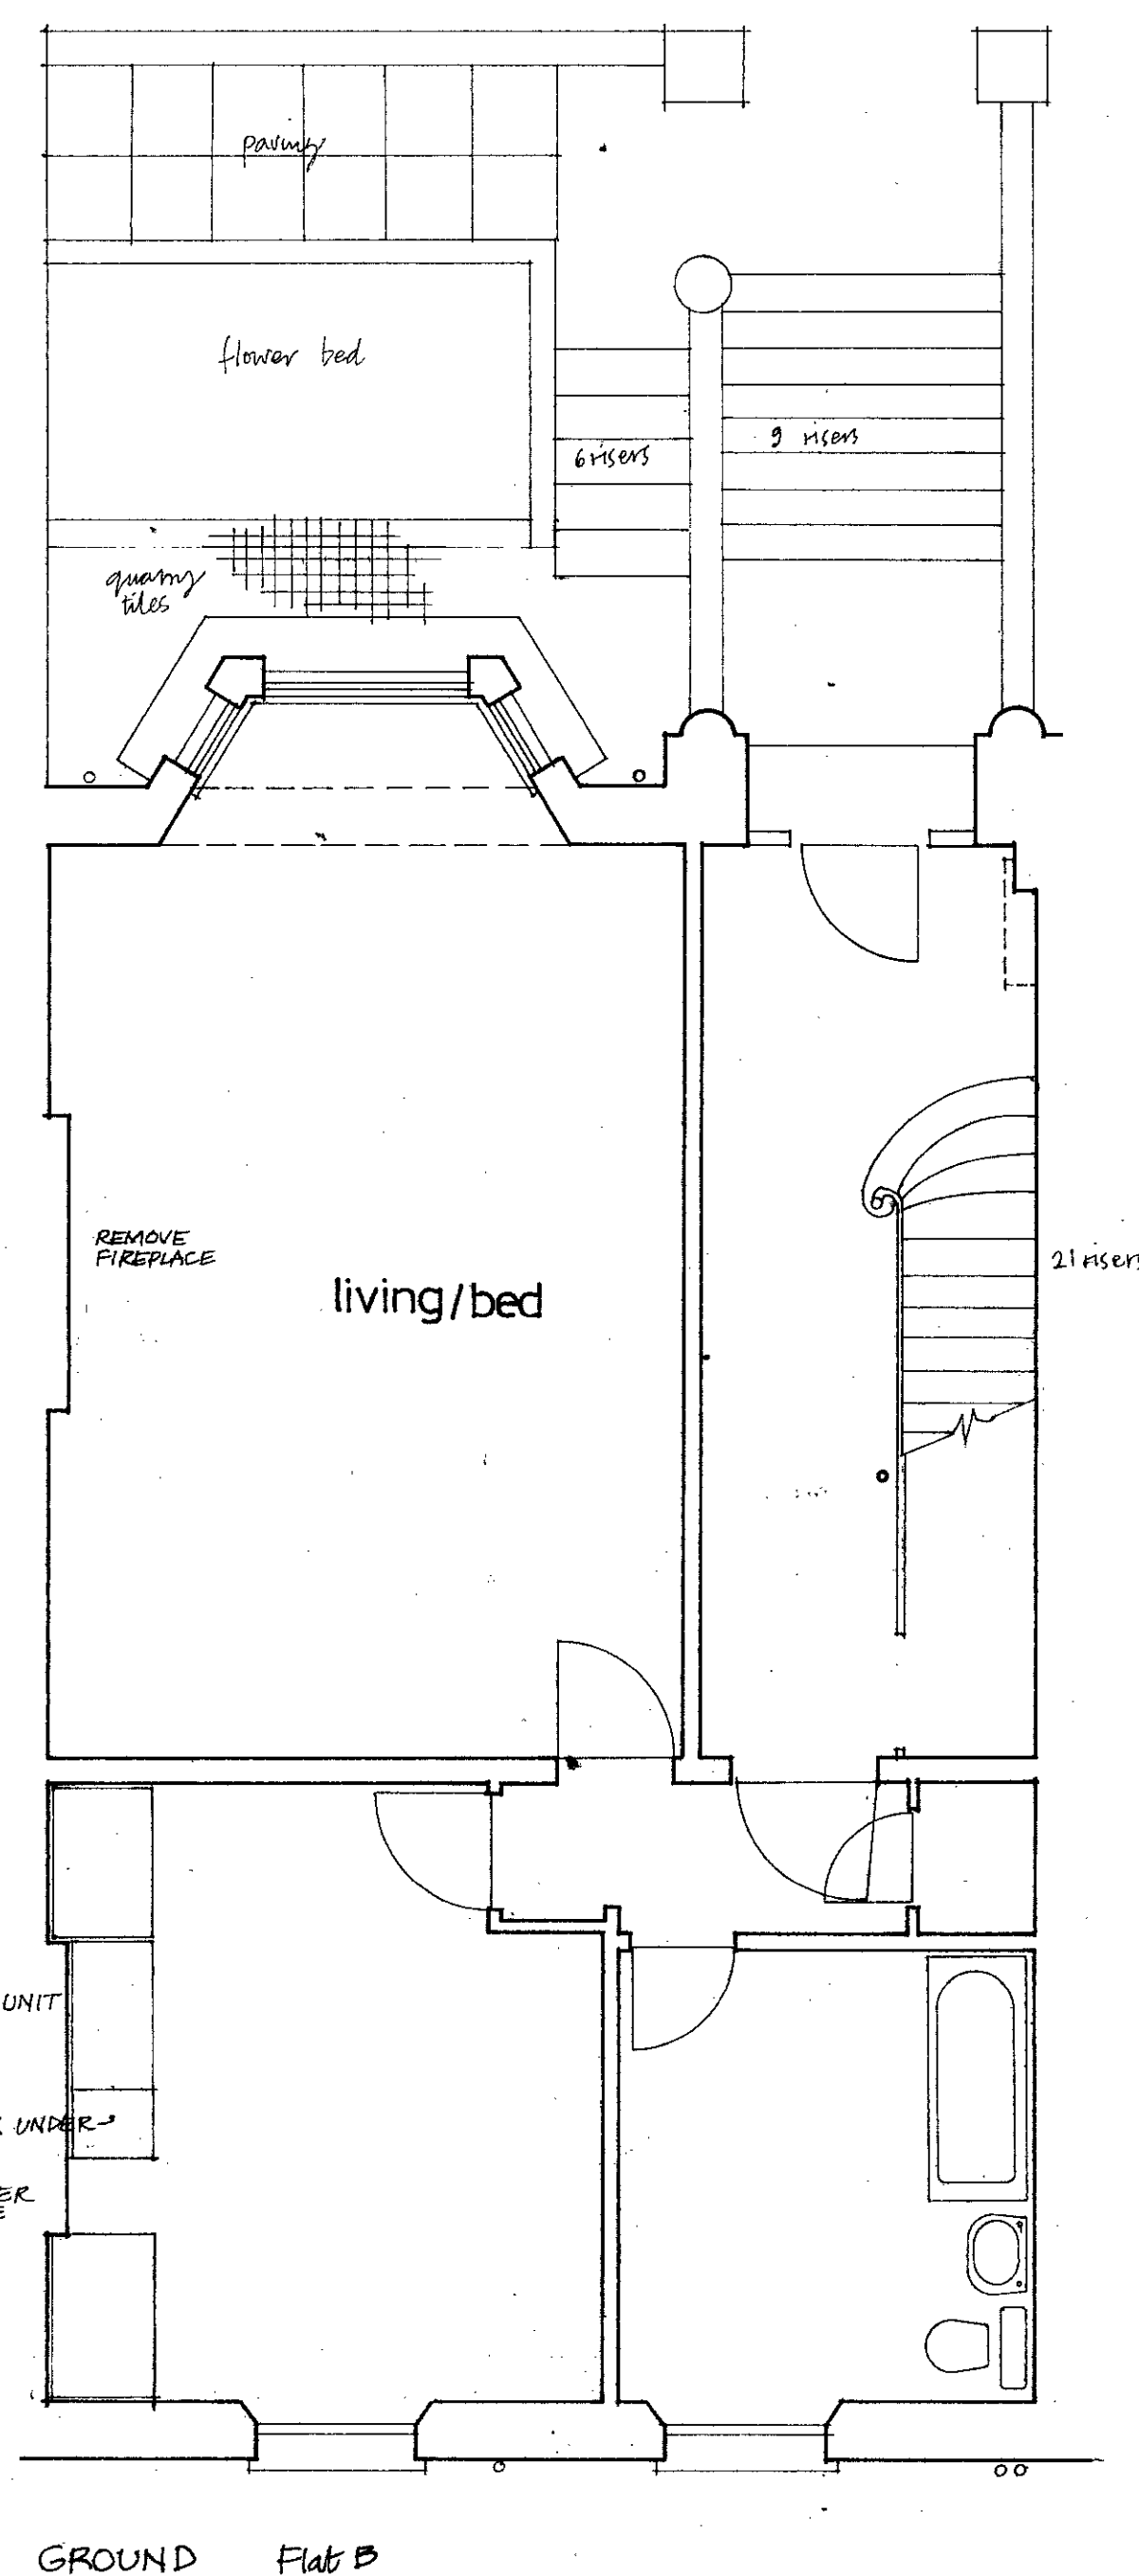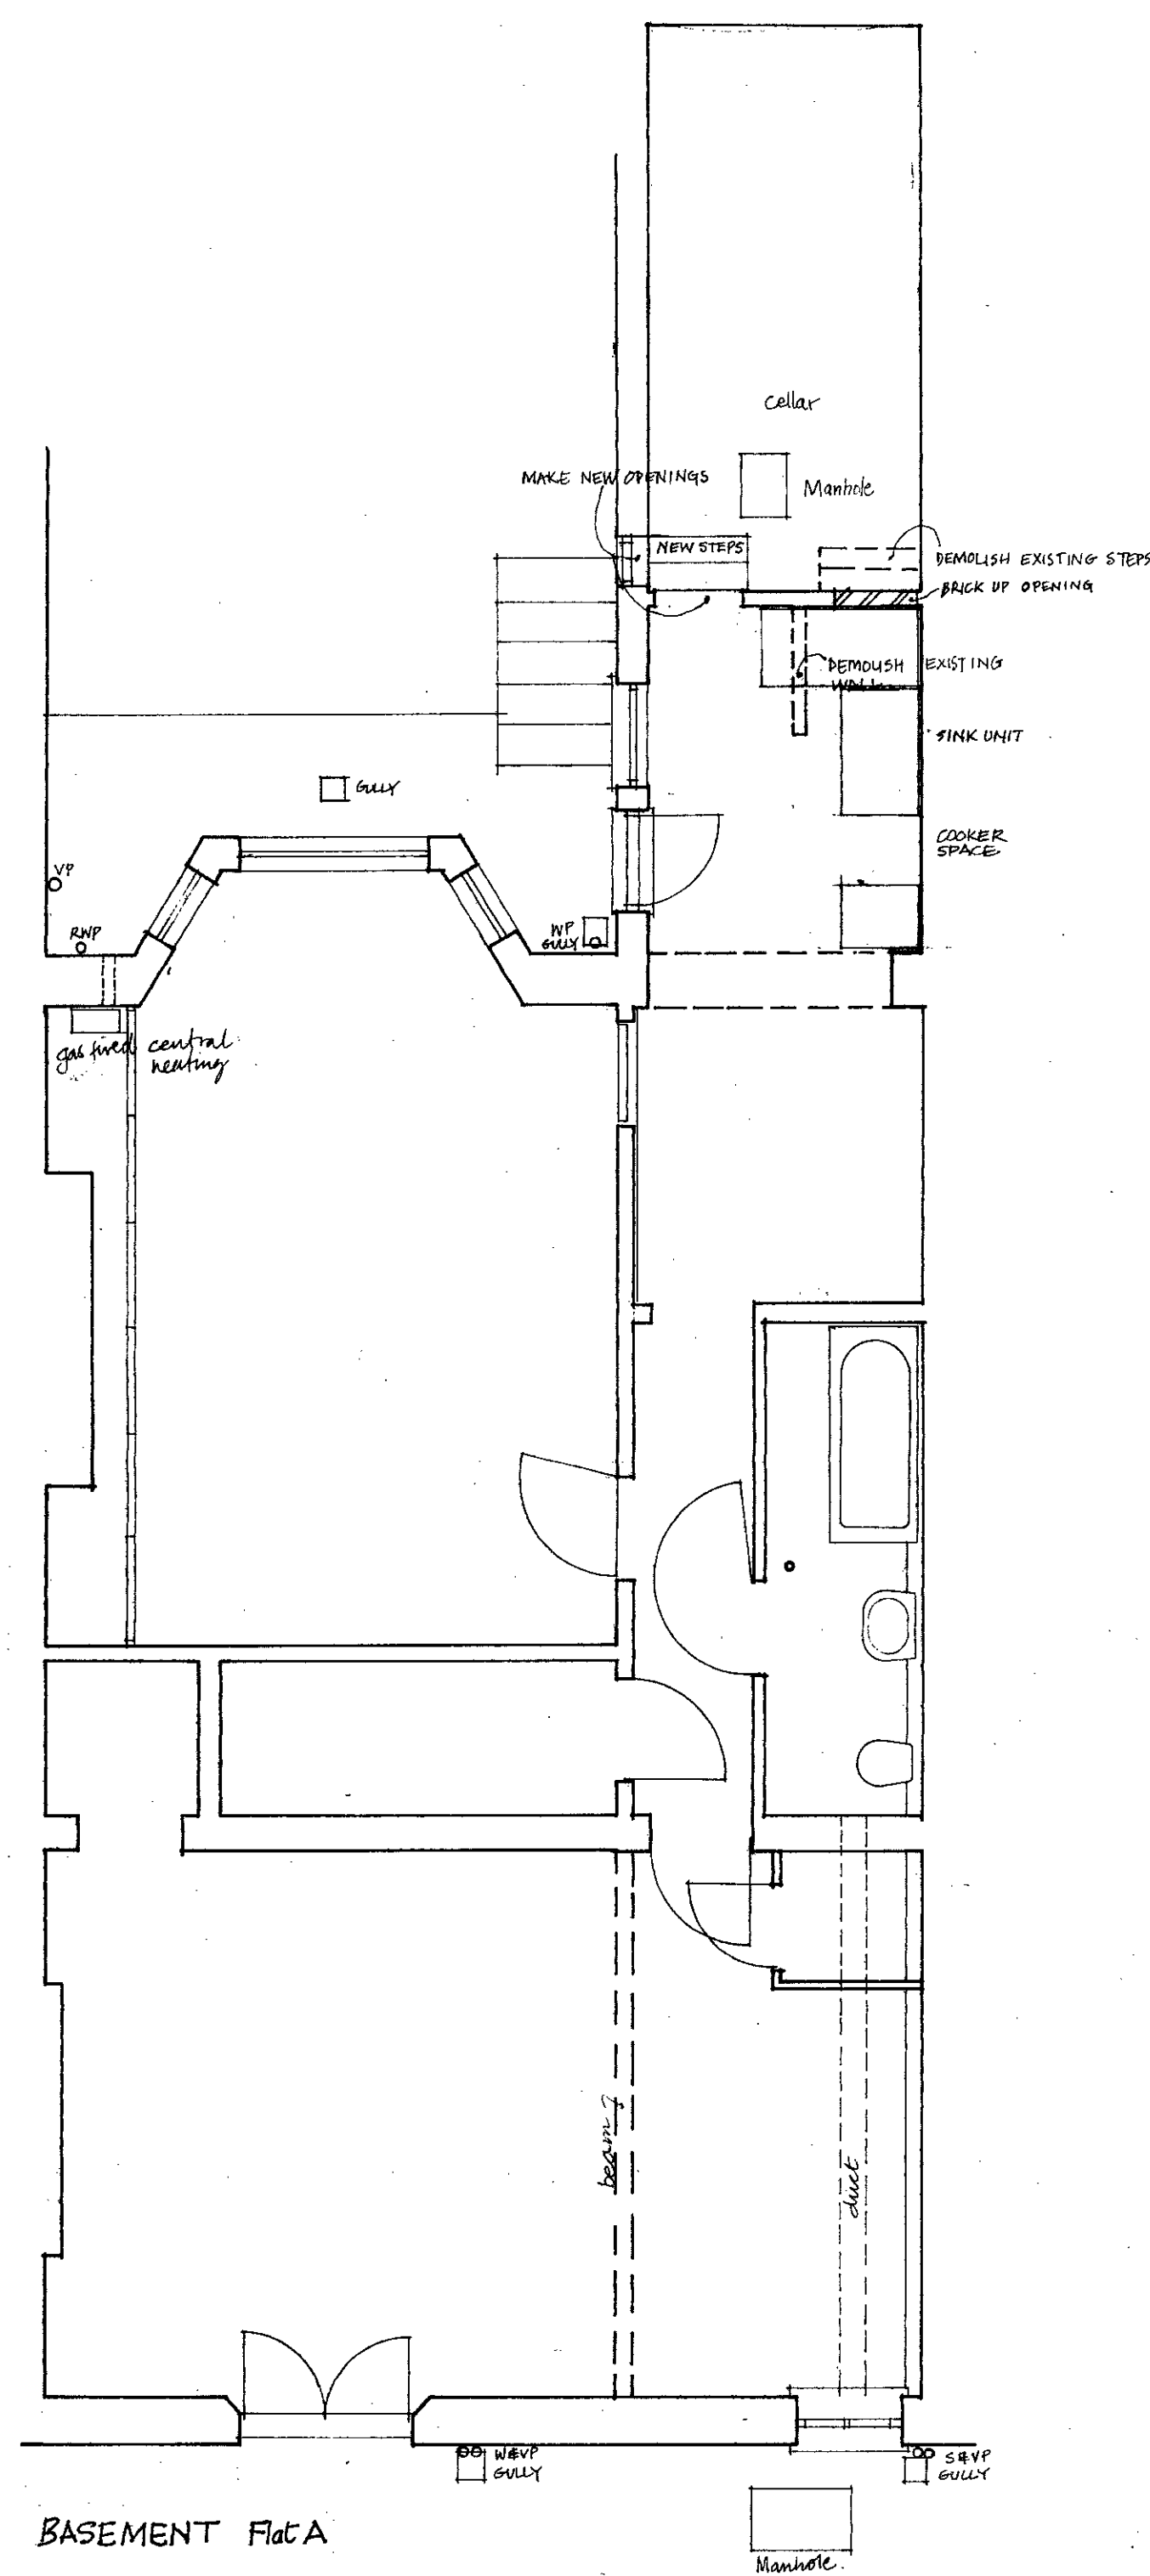

G7/8/35

TP 8700727

|                                                                                       |       |                                                              |            |
|---------------------------------------------------------------------------------------|-------|--------------------------------------------------------------|------------|
| 15 Belsize Crescent NW3                                                               |       |                                                              |            |
| FOR THE<br>LONDON BOROUGH OF CAMDEN                                                   |       |                                                              |            |
|  |       | 28 Upper Park Road<br>London NW3 2UT Telephone<br>01588 0671 |            |
| Drawing title: PLANS<br>basement, ground, first floors                                |       |                                                              |            |
| Scale                                                                                 | Drawn | Date                                                         | Drawing no |
| 1:50                                                                                  | DC    | 11/85                                                        | BC-01      |