




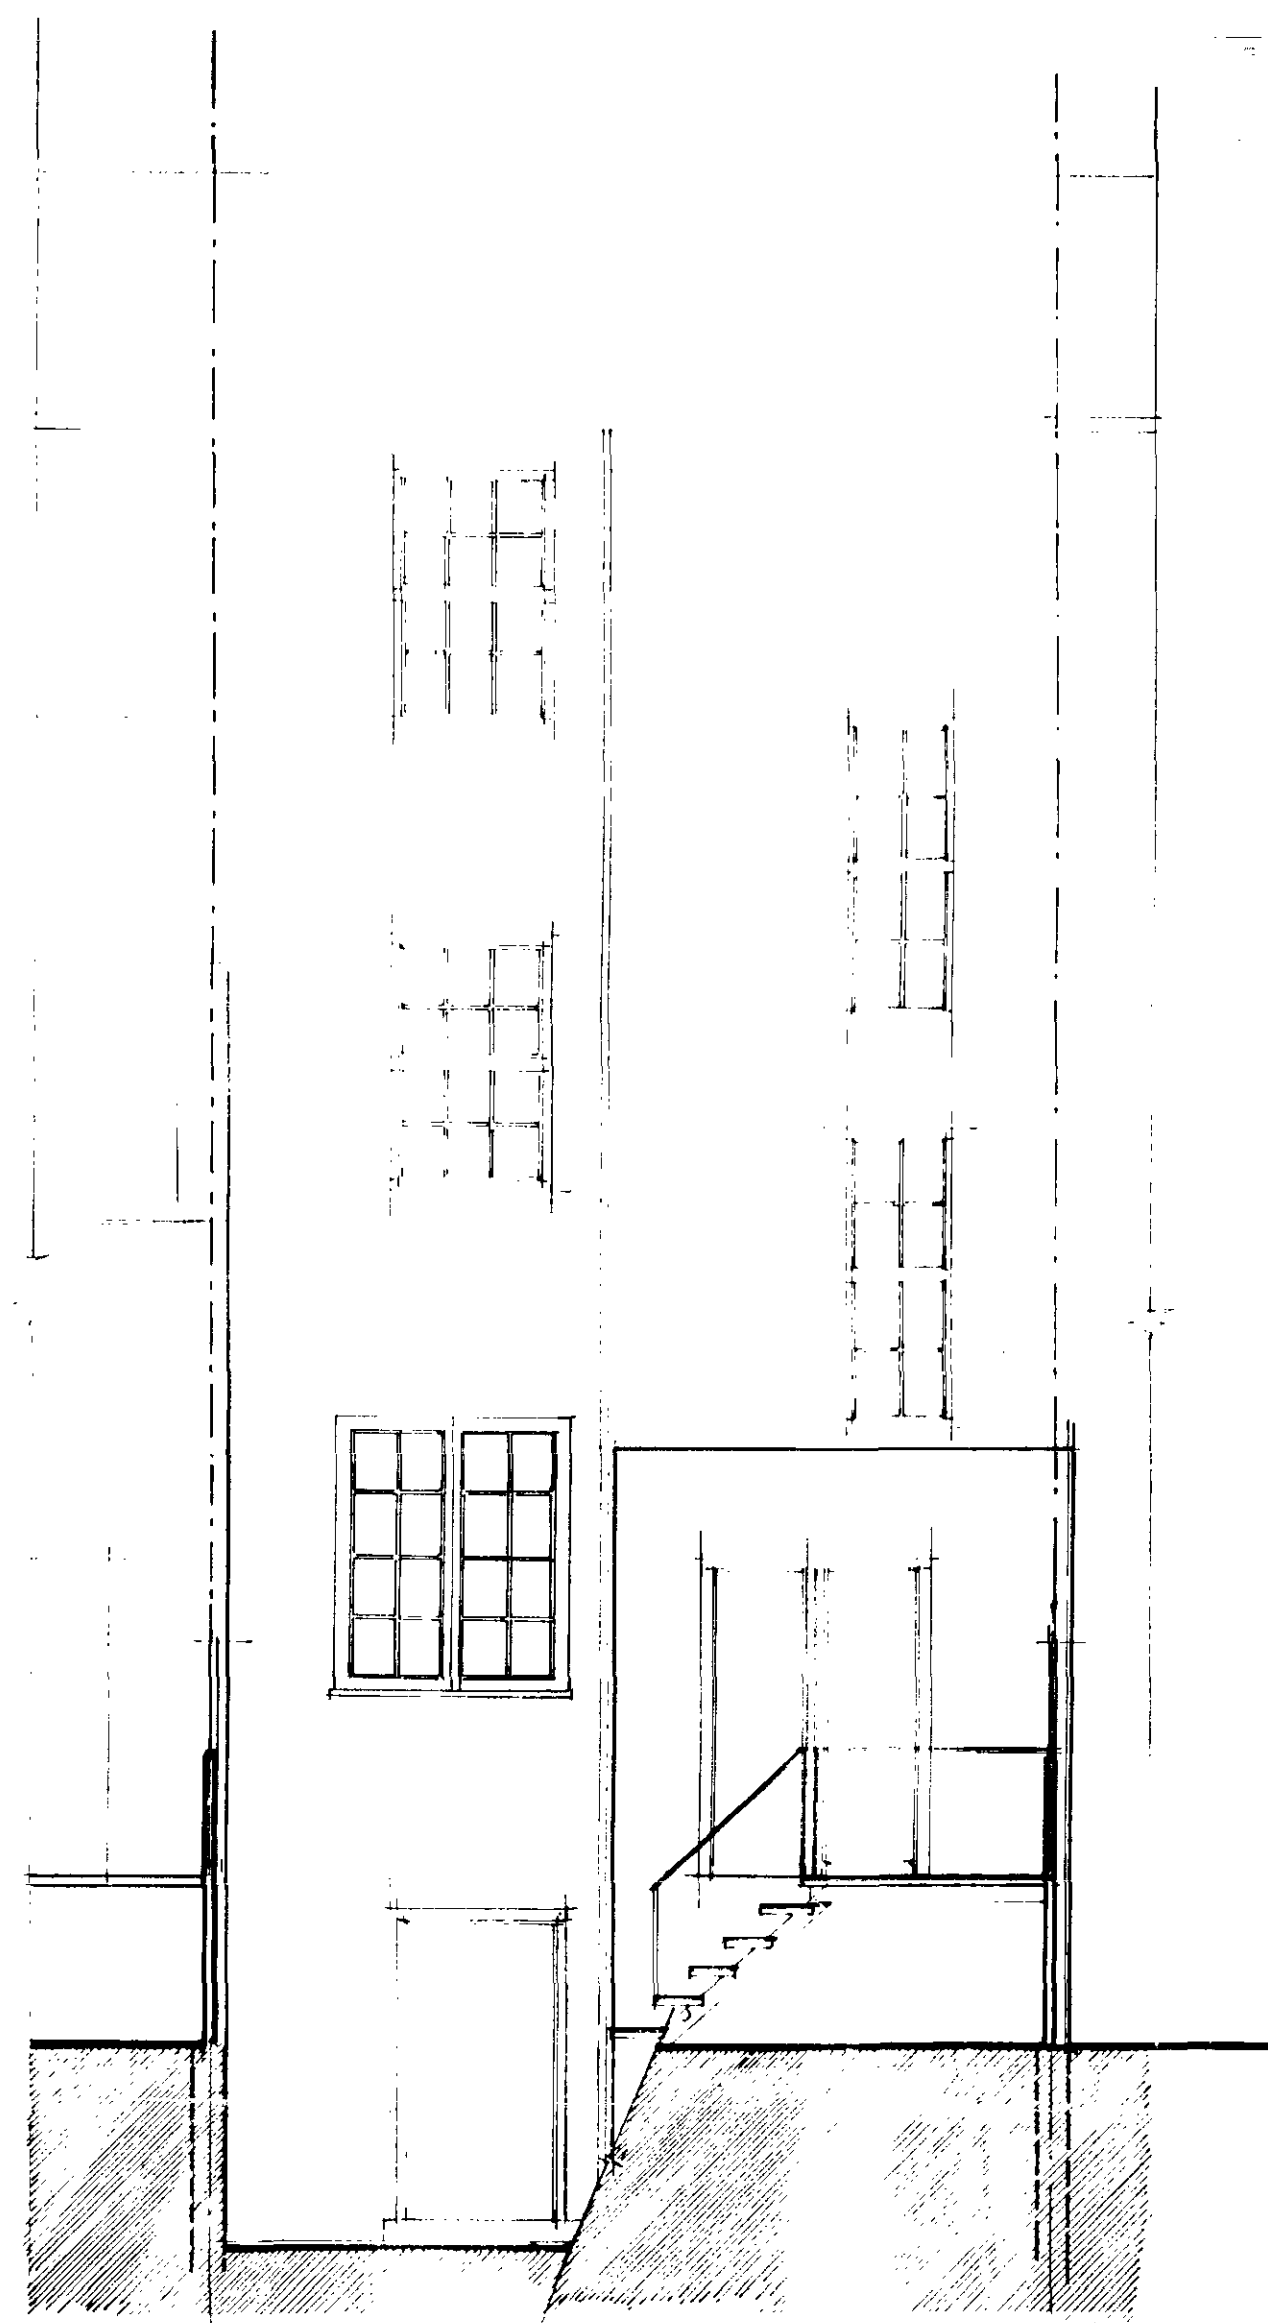

EXISTING REAR ELEVATION
SCALE 1:50

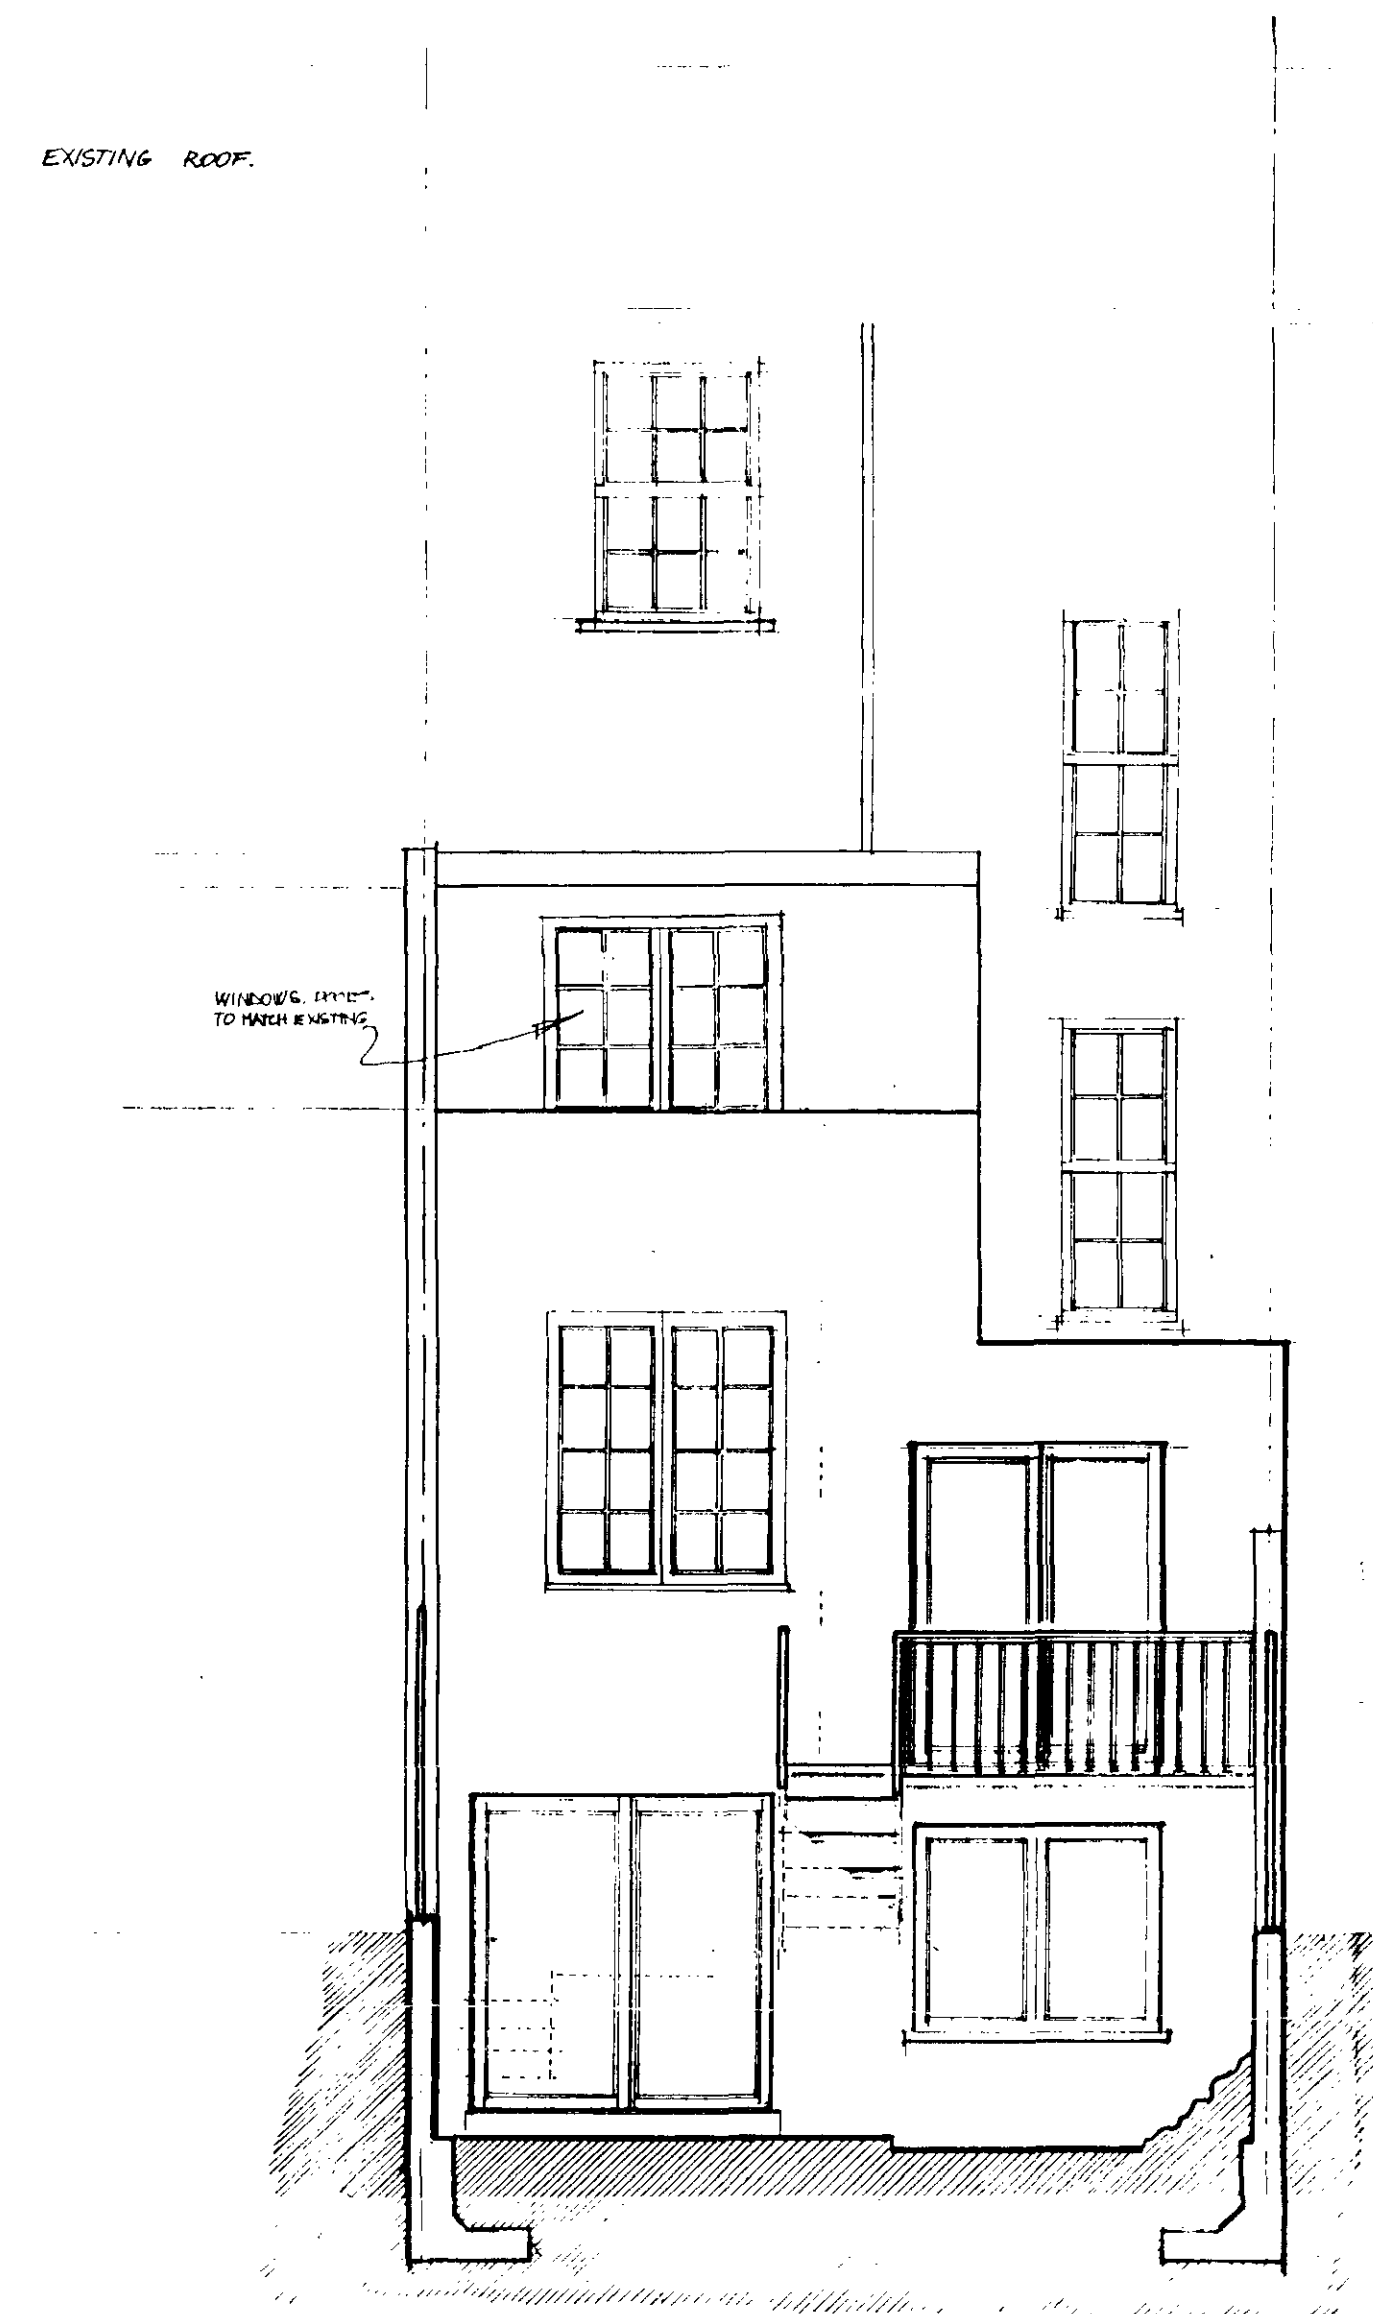


PROPOSED REAR ELEVATION
SCALE 1:50

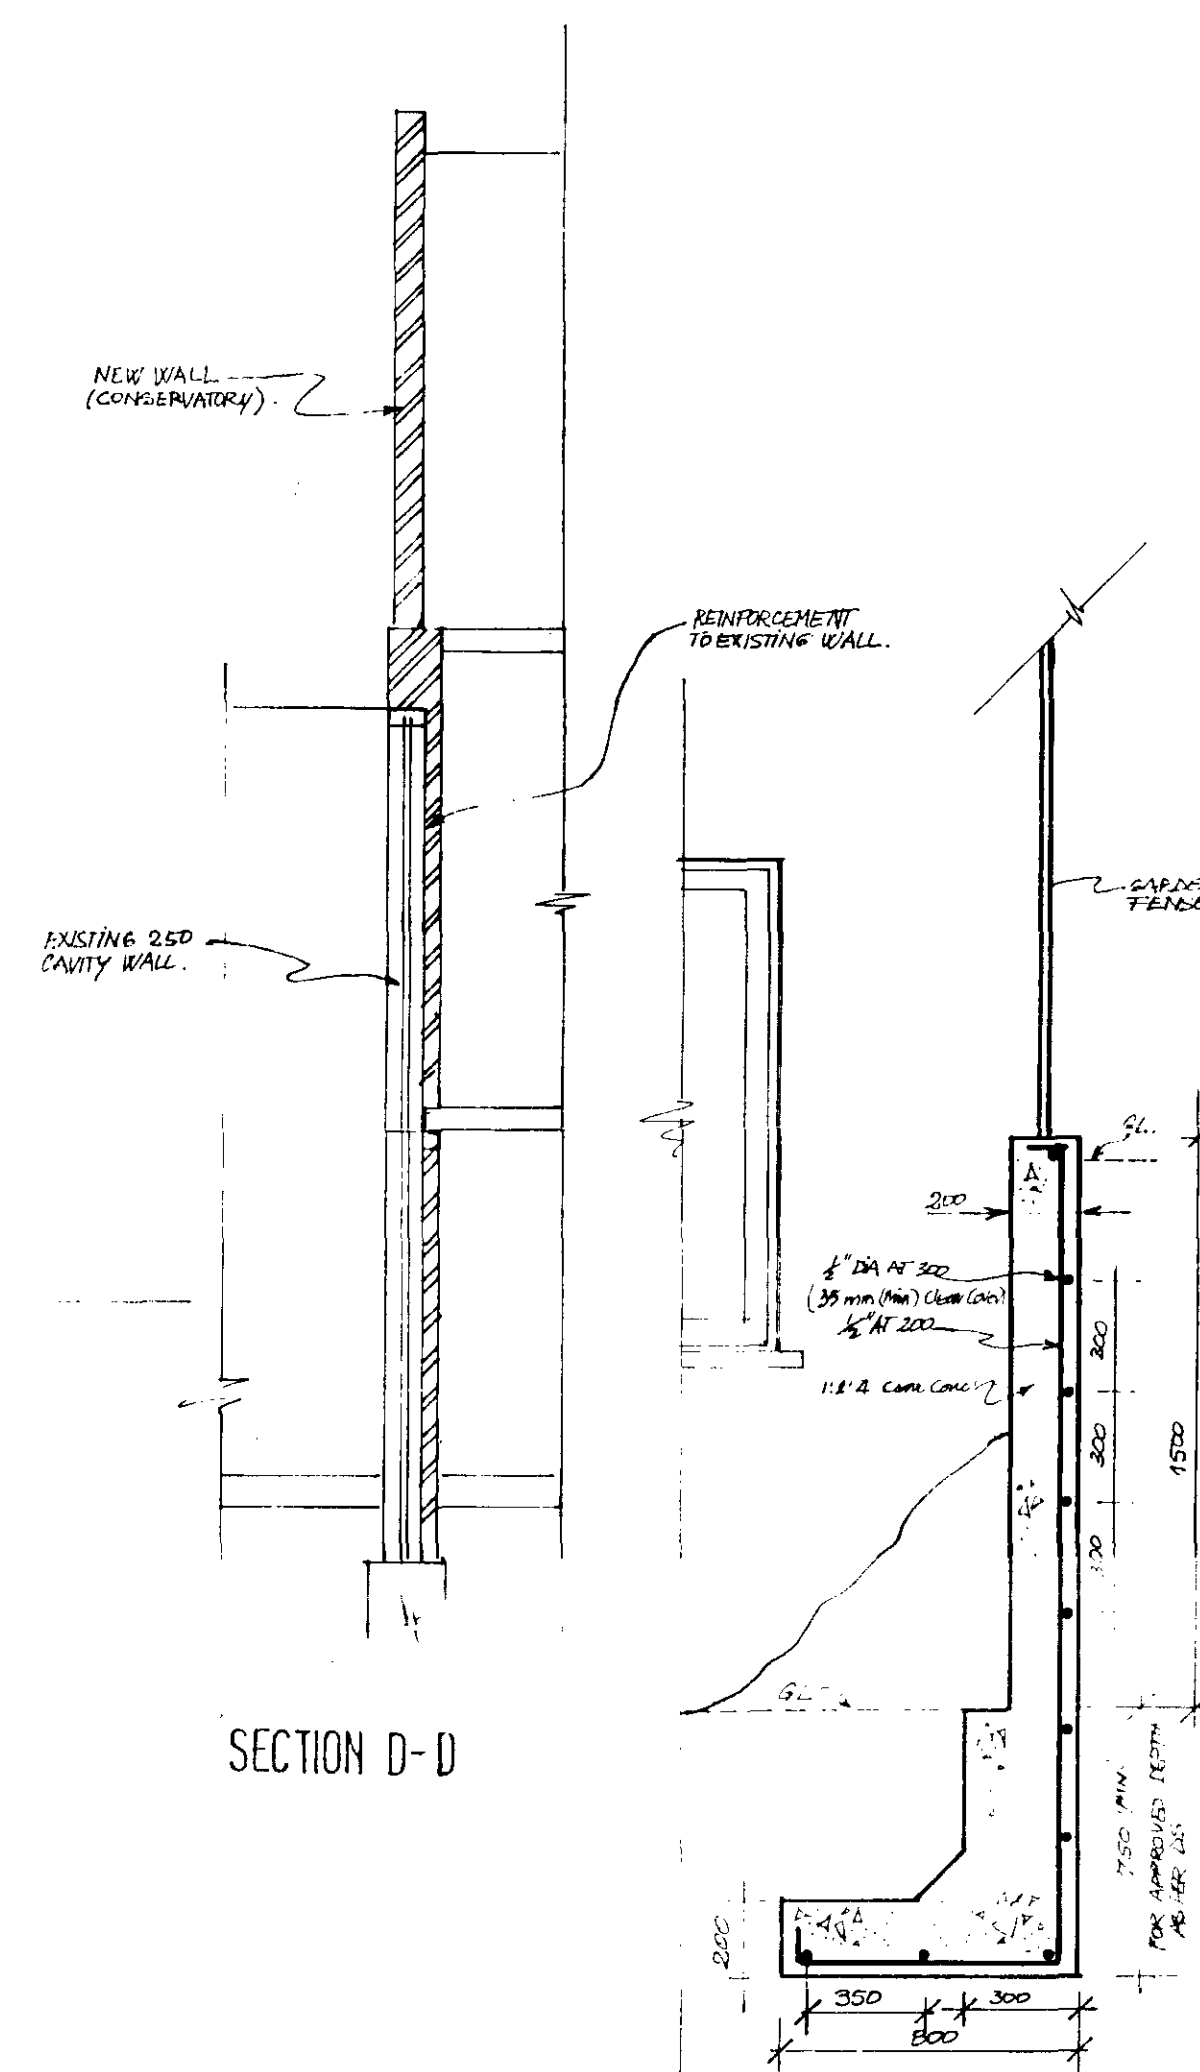

SECTION D-D

SECTION

DETAIL
RETENTION WALL
SCALE 1:20

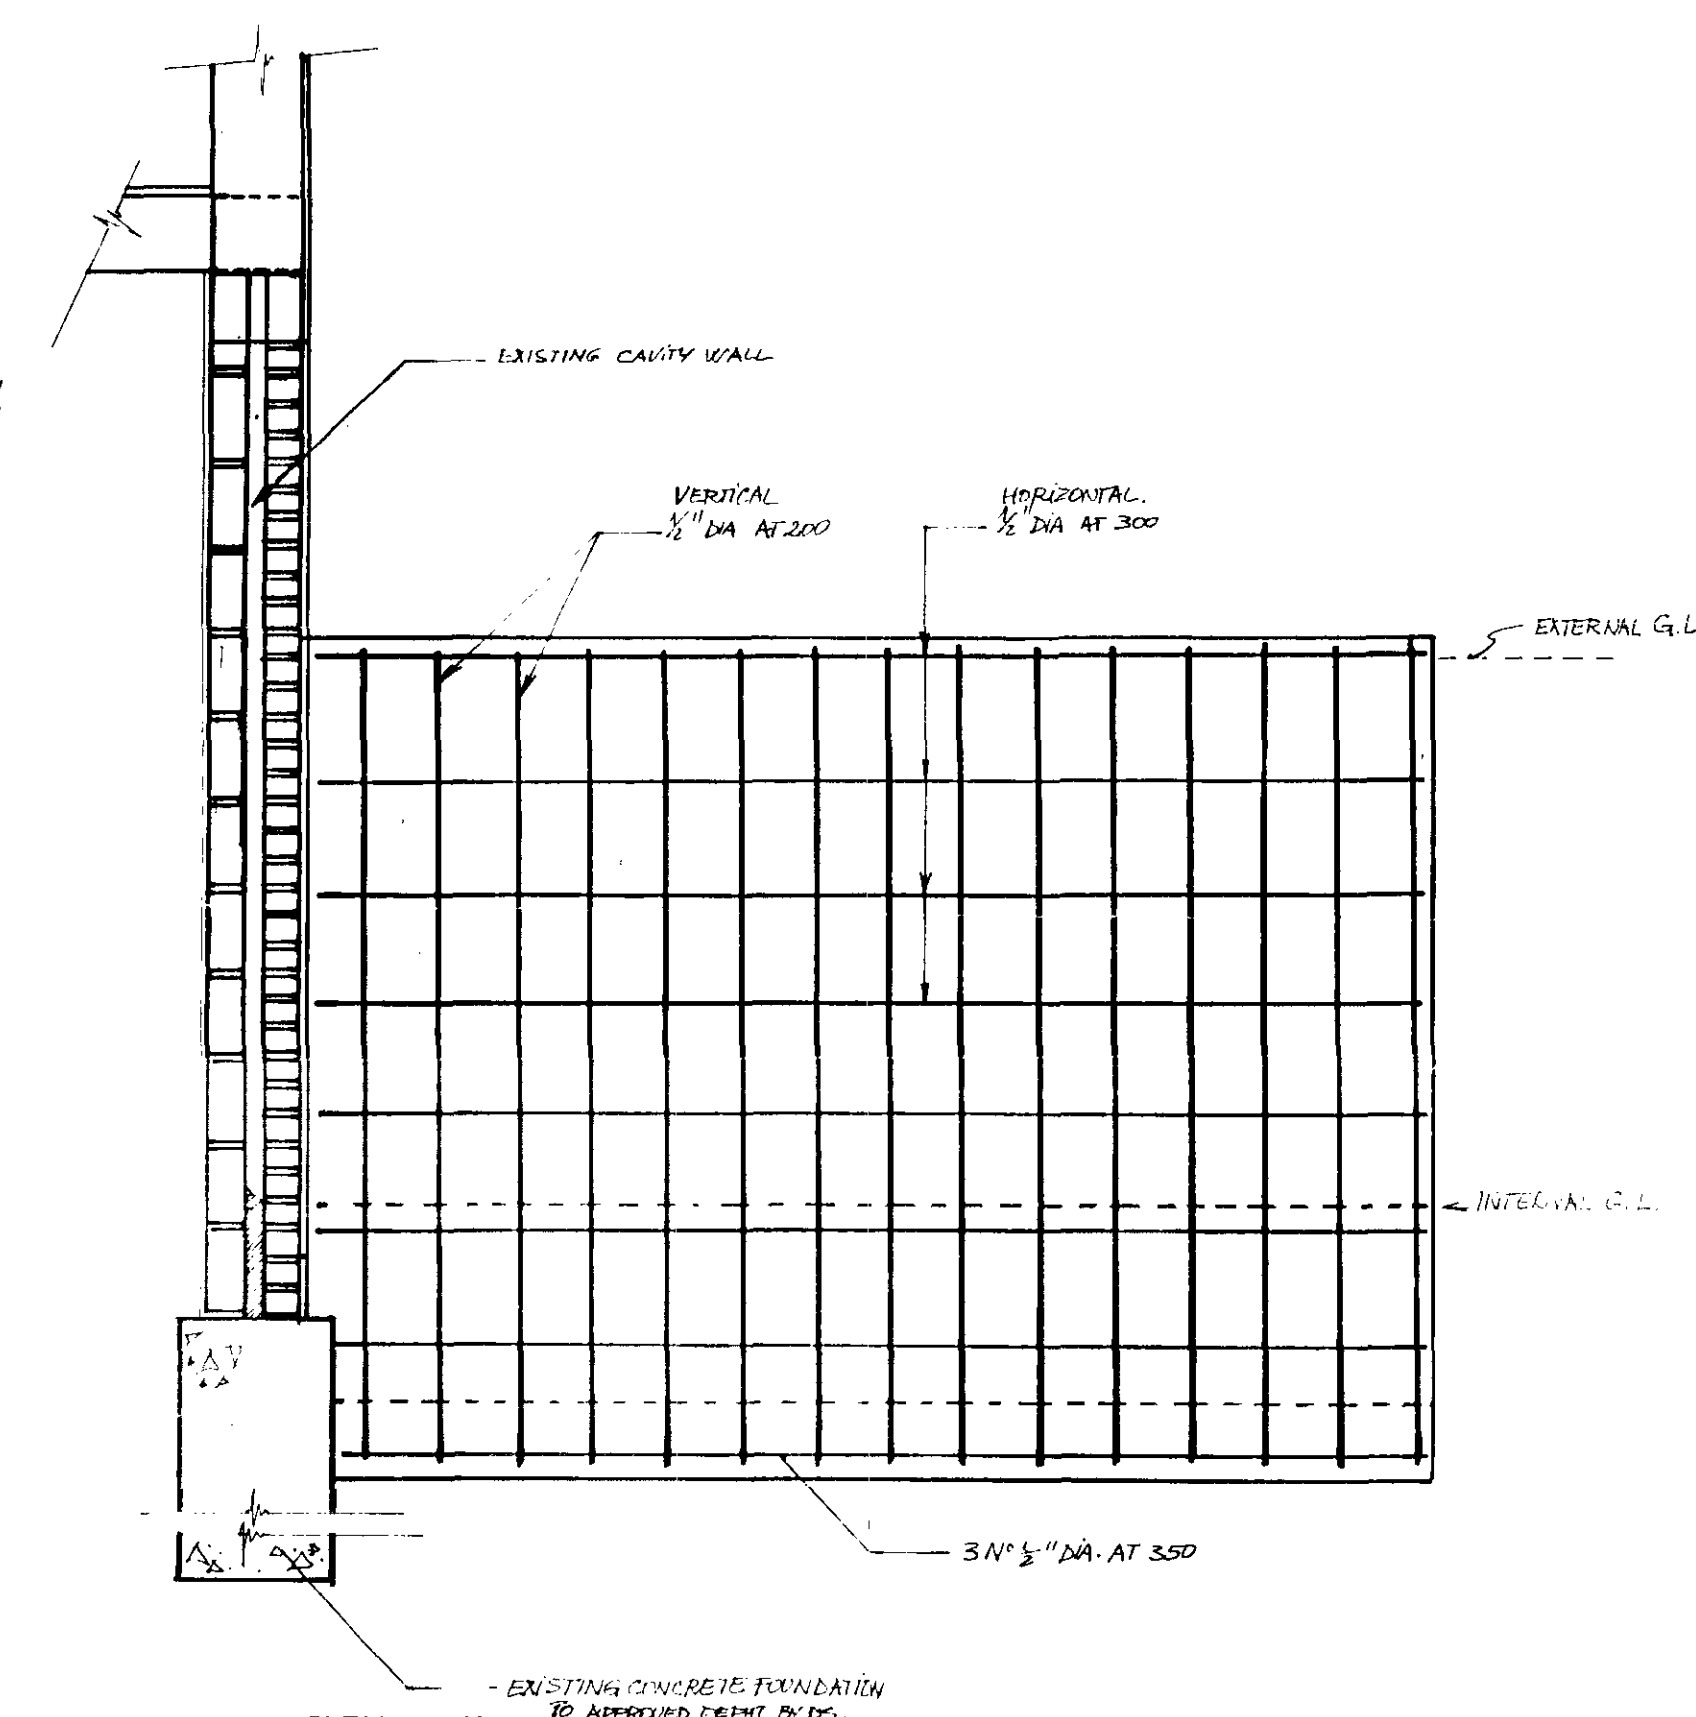

ELEVATION

LONDON BOROUGH OF CAMDEN
PLANNING AND TRANSPORT
DEPARTMENT
30 JUN 1988
RECEIVED

LONDON BOROUGH OF CAMDEN
TOWN AND COUNCIL
- 7 AUG 1988
APPROVED
PLANS NOT APPROVED
ON BEHALF OF THE COUNCIL

TP 8701471 RT


TP 8701471 RT

EXTENSION TO THE RESIDENCE OF
MR. & MRS. M. THANGAVELU


197 PRINCE OF WALES ROAD
LONDON NW 5 3QB

3


REVISION
B

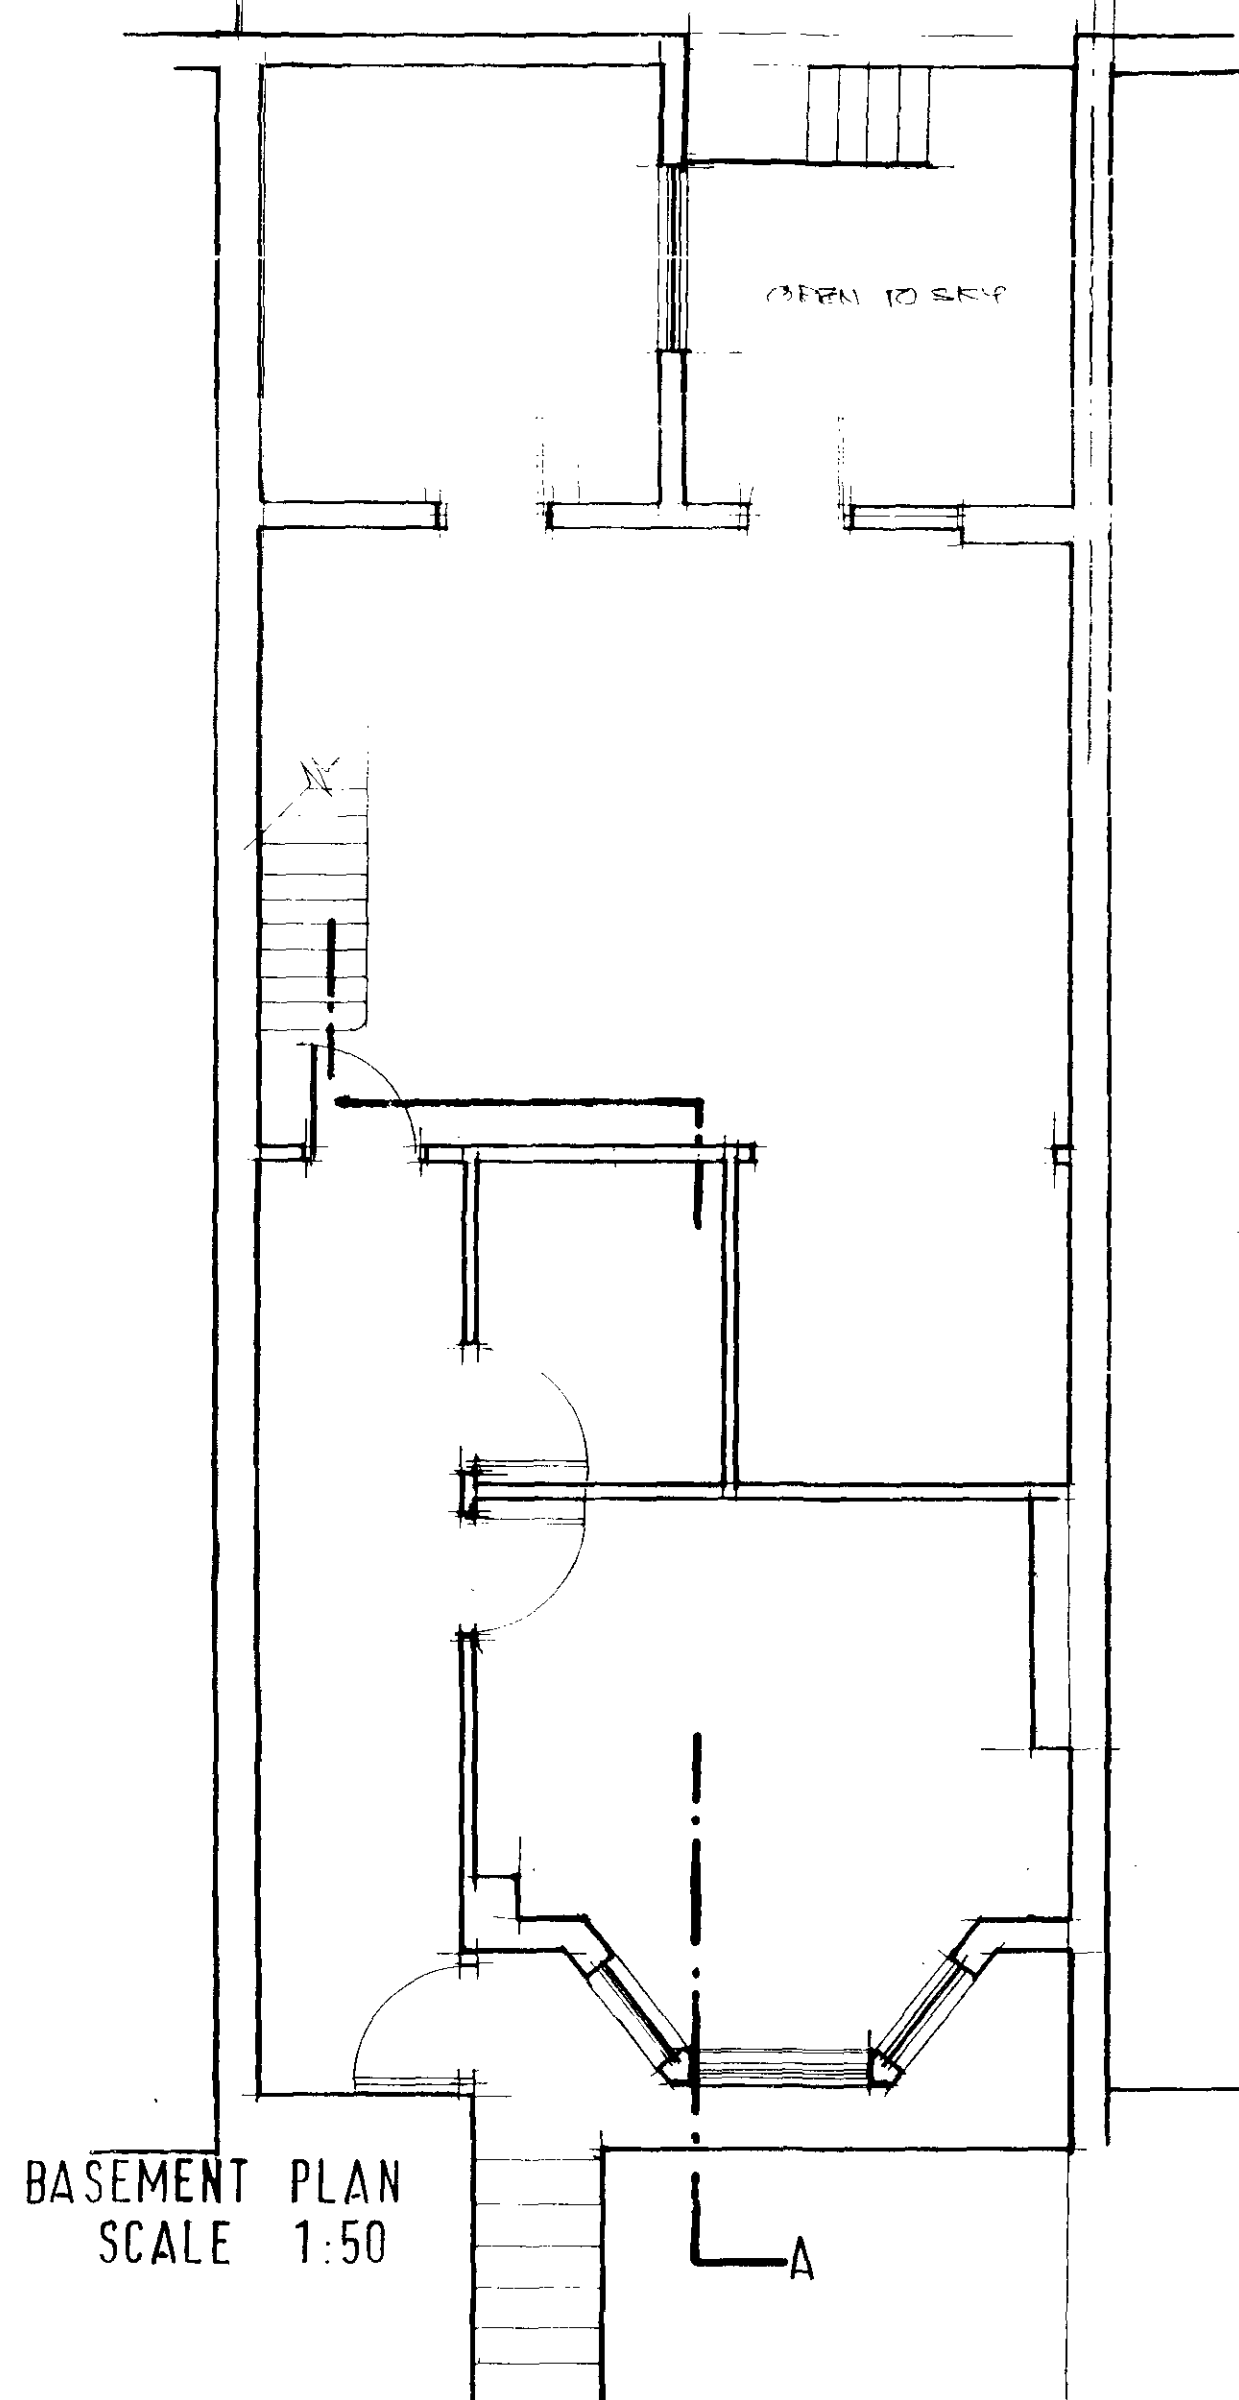


BASEMENT PLAN
SCALE 1:50

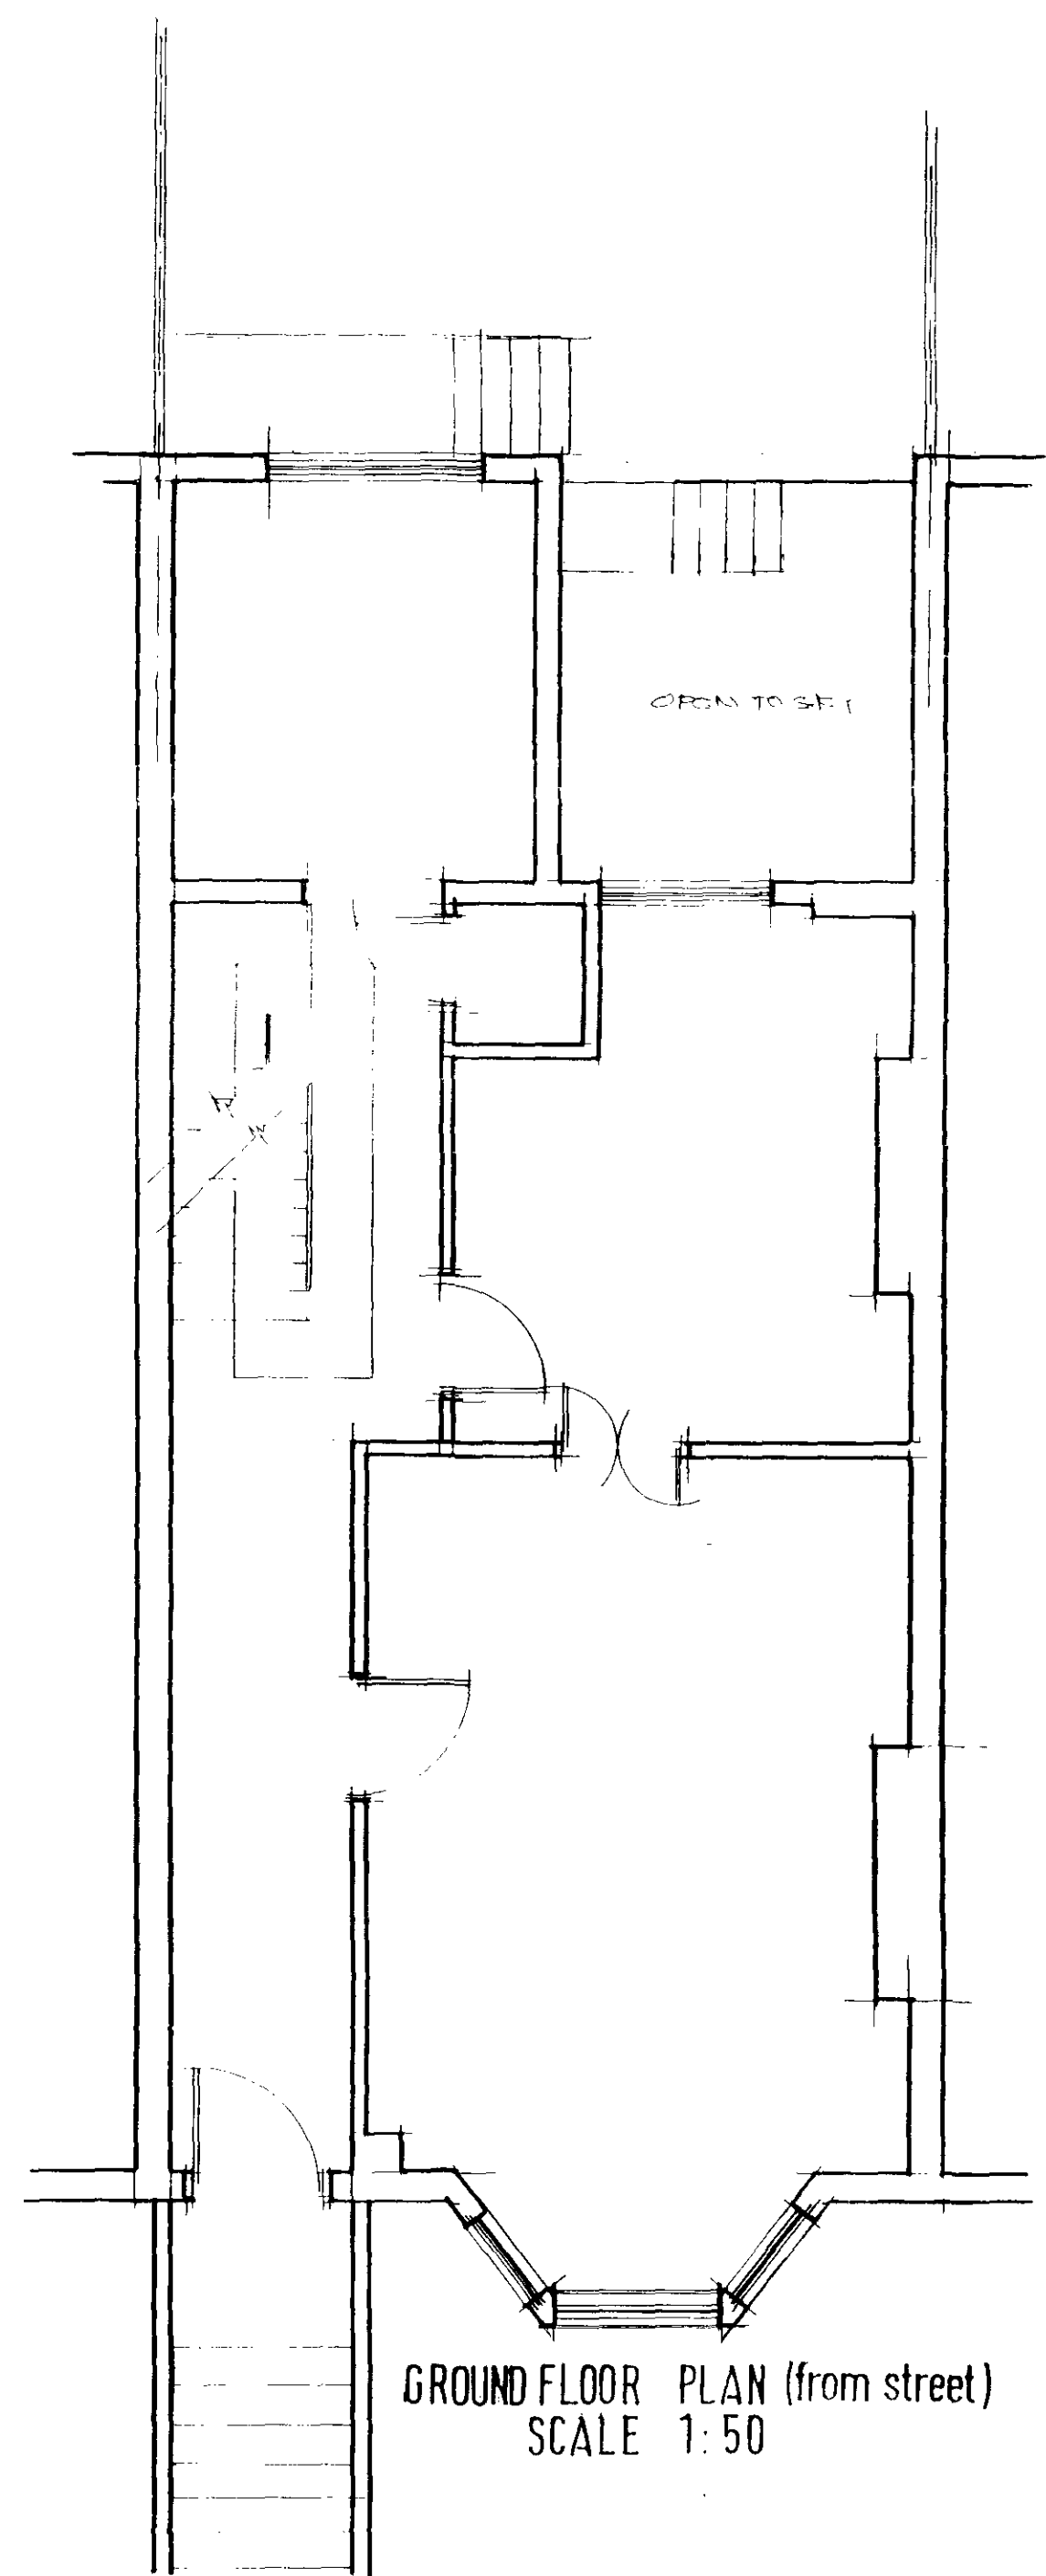


GROUND FLOOR PLAN (from street)
SCALE 1:50

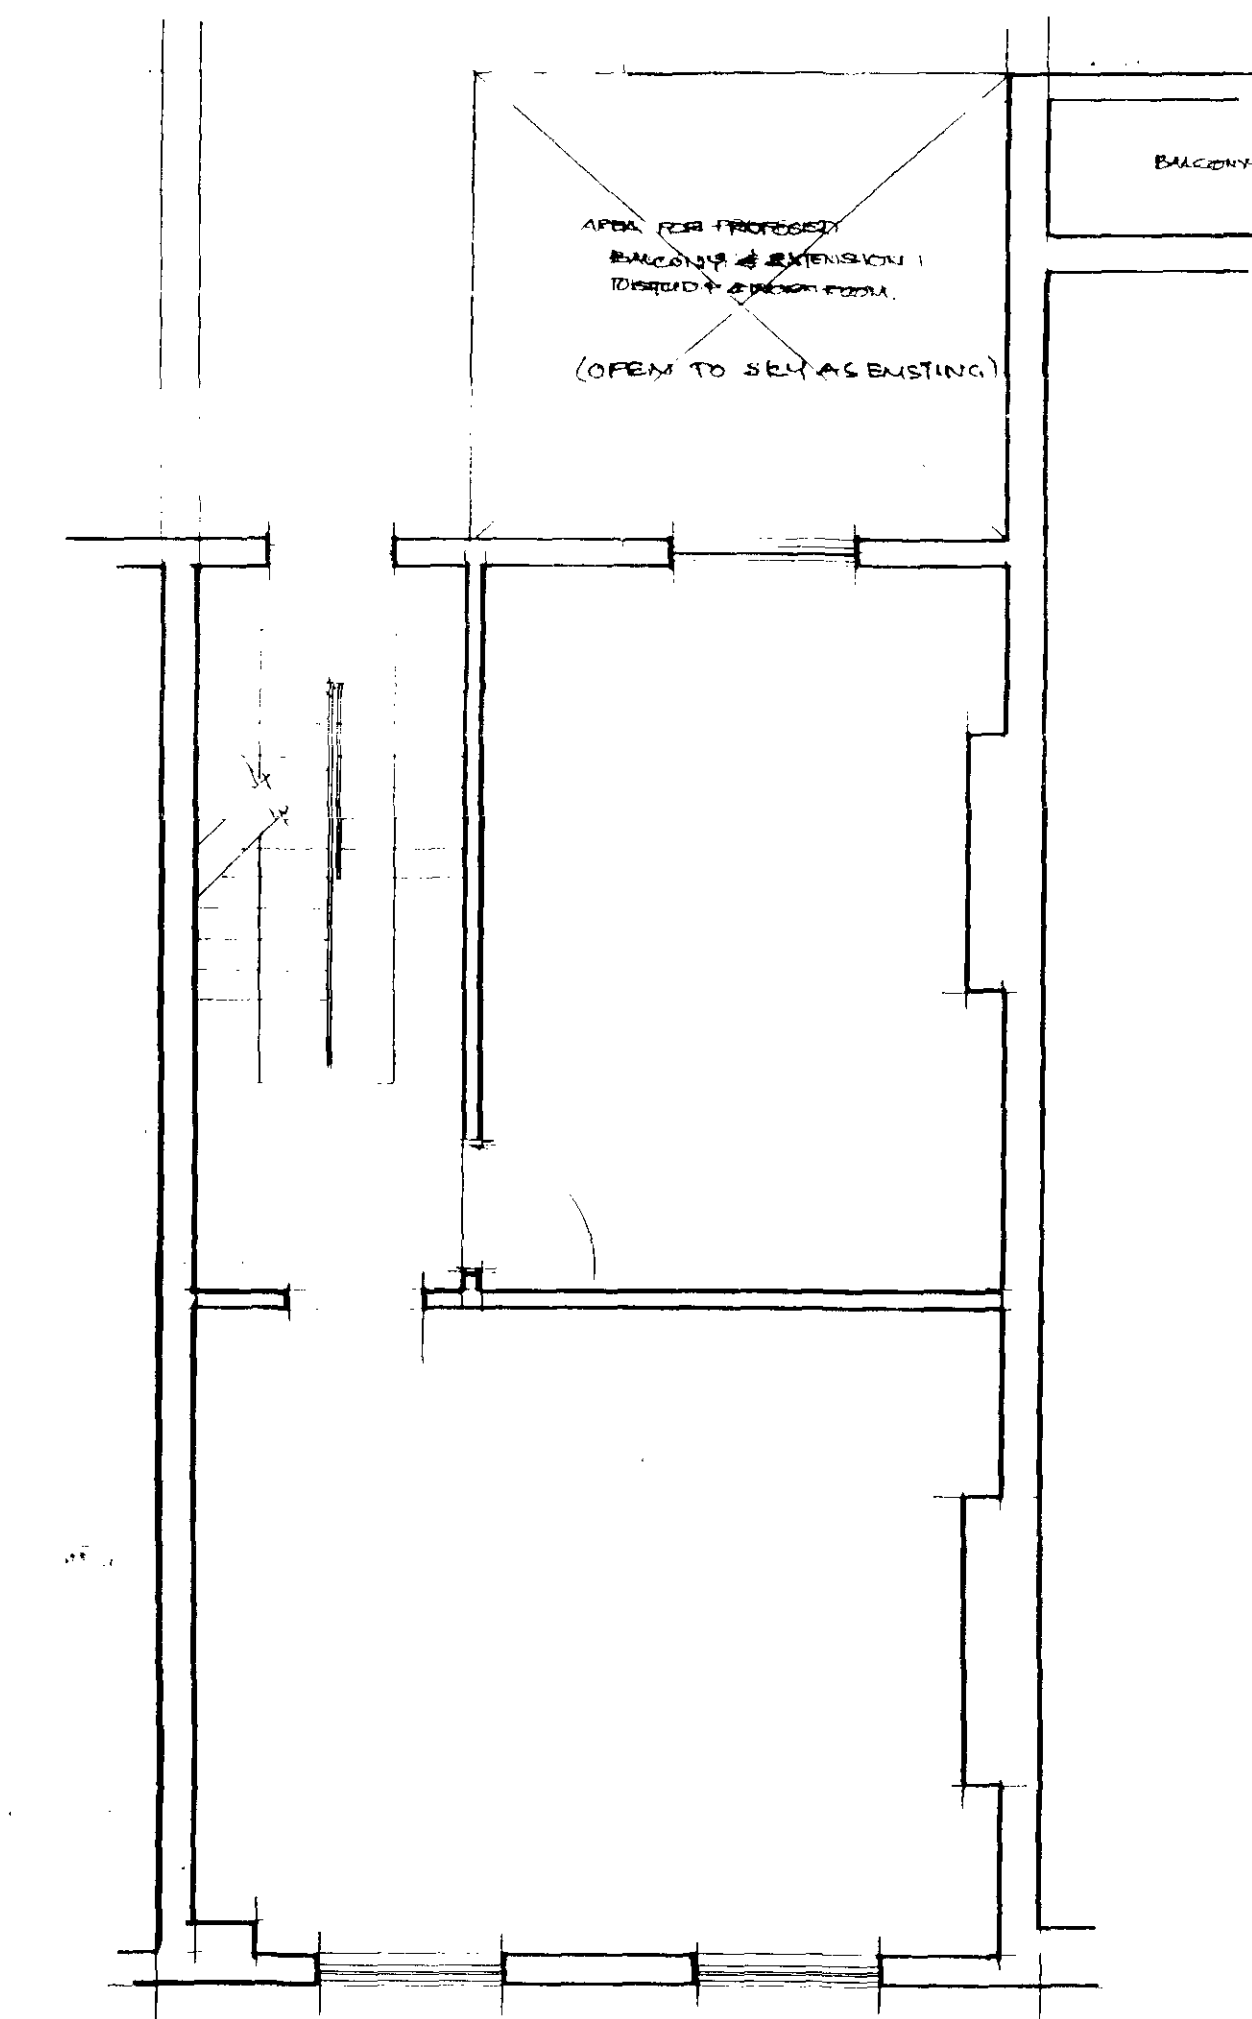


FIRST FLOOR PLAN
SCALE 1:50

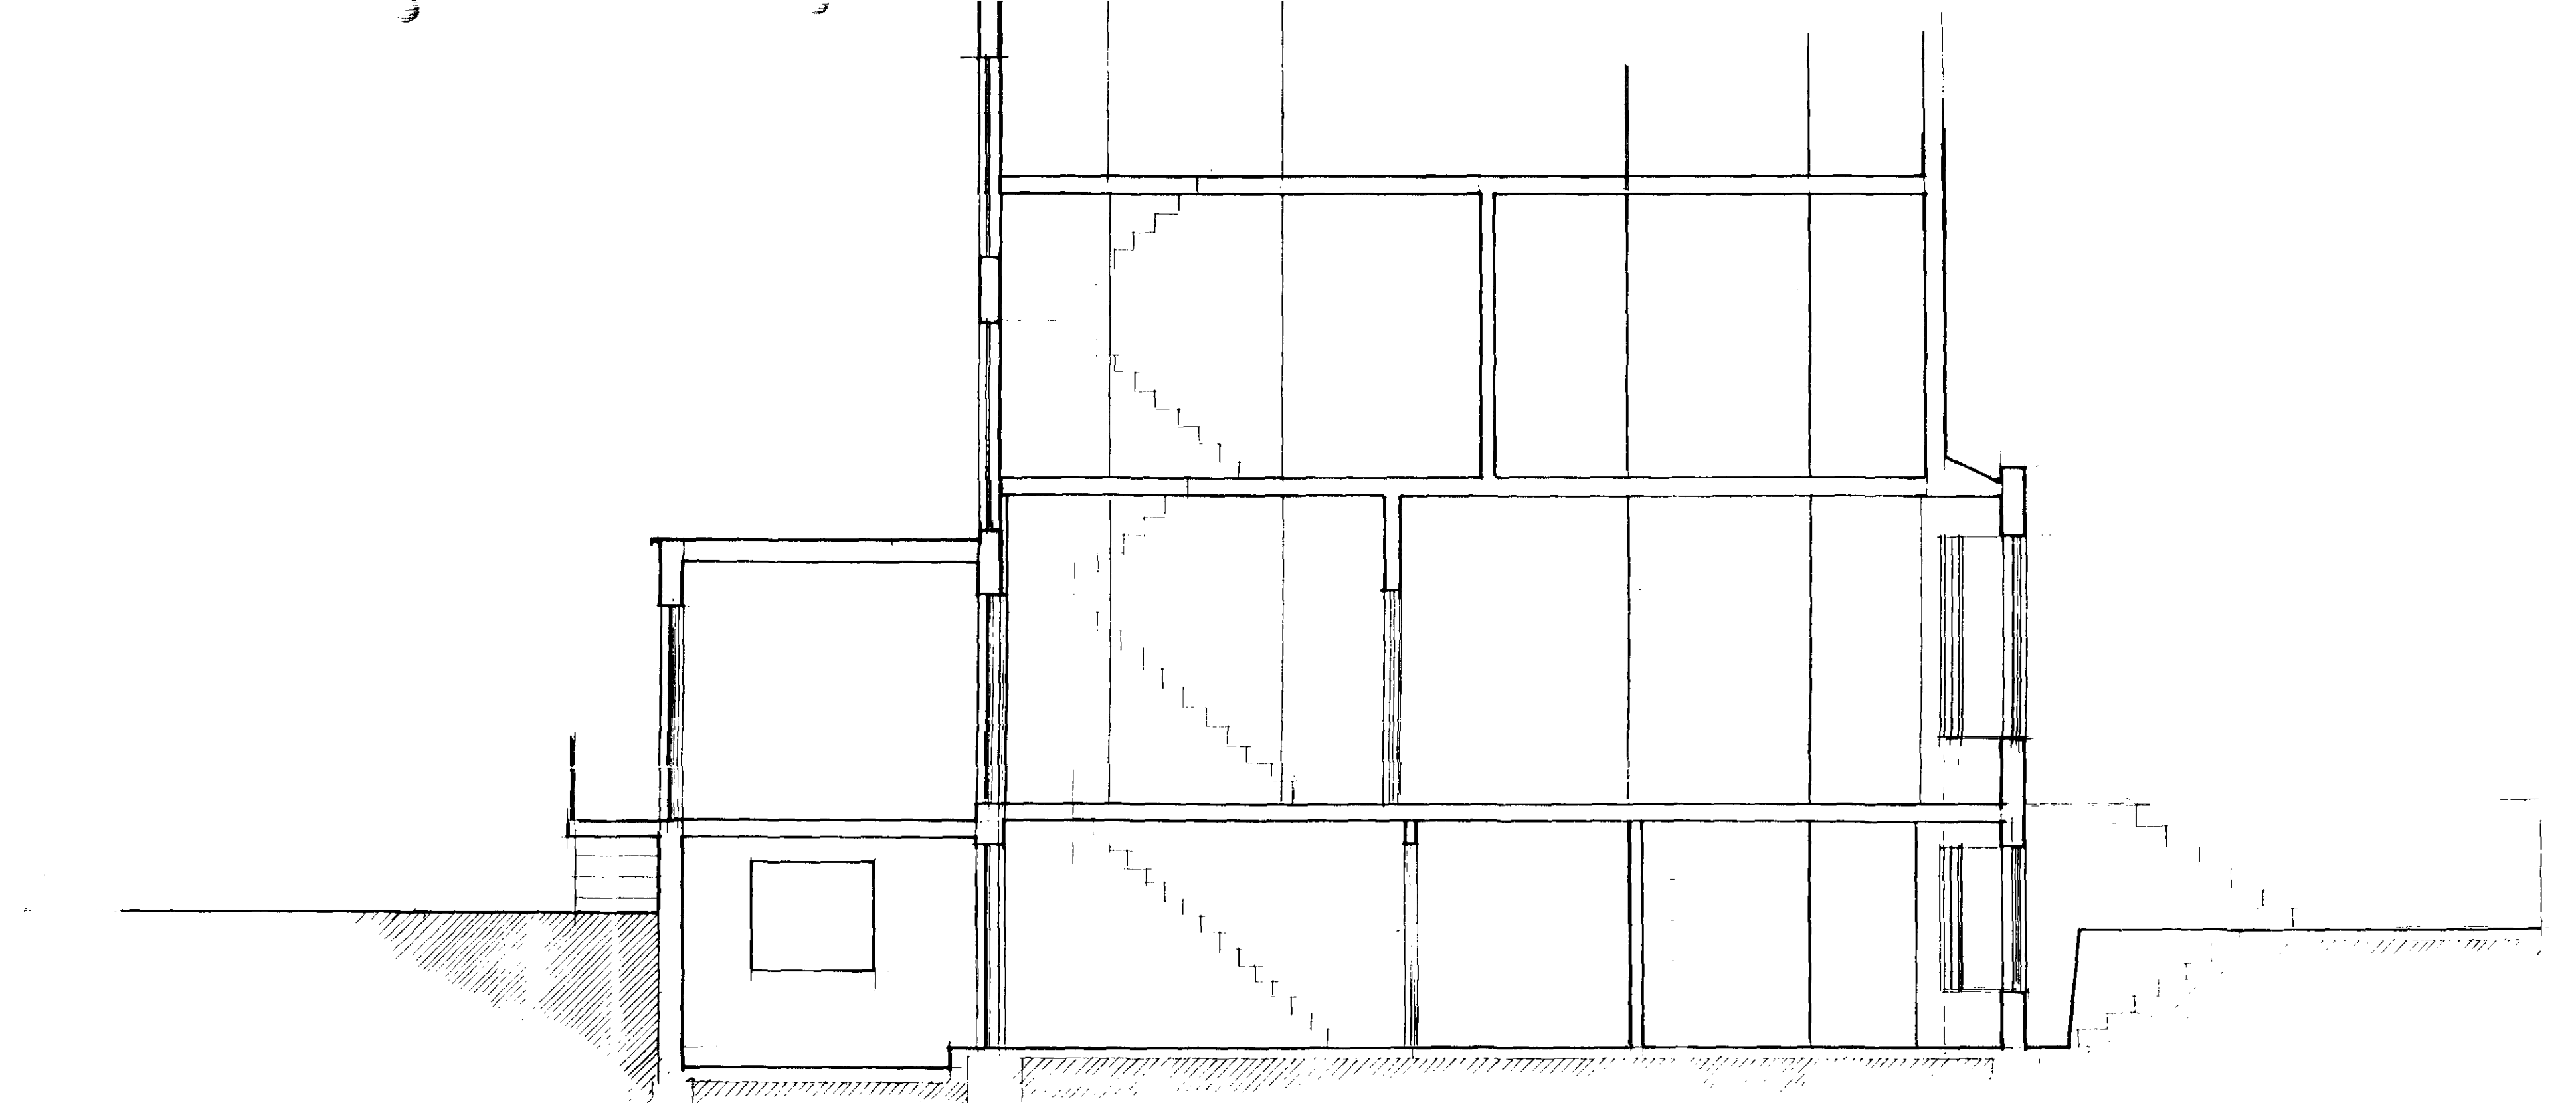


SECTION A-A
SCALE 1:50

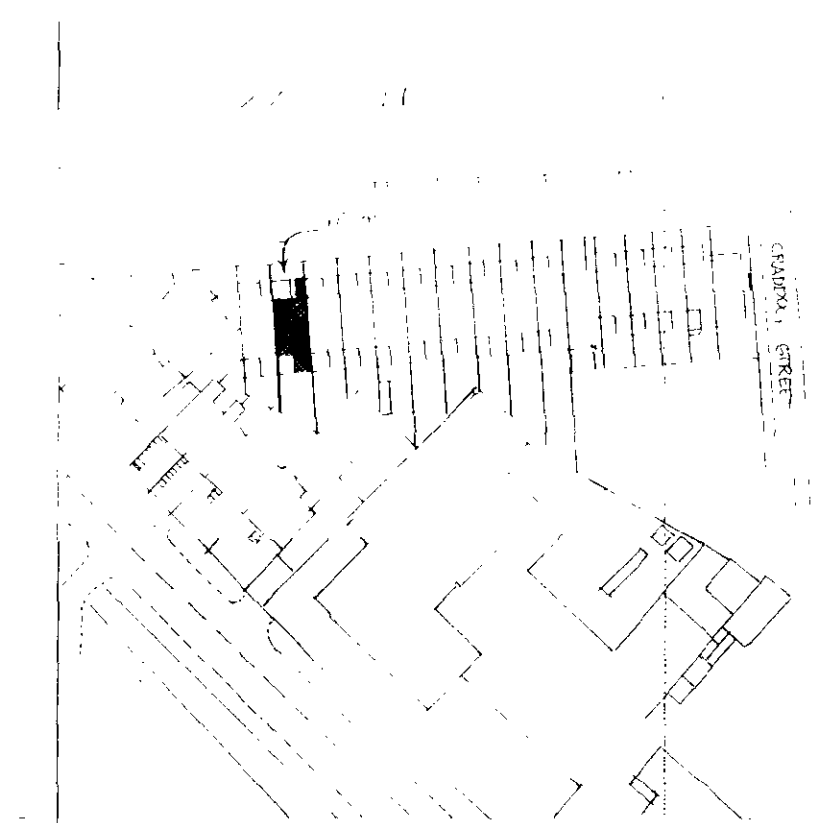

LOCATION PLAN
SCALE 1:1250



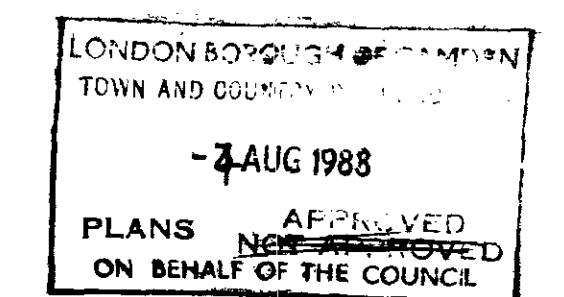


EXISTING

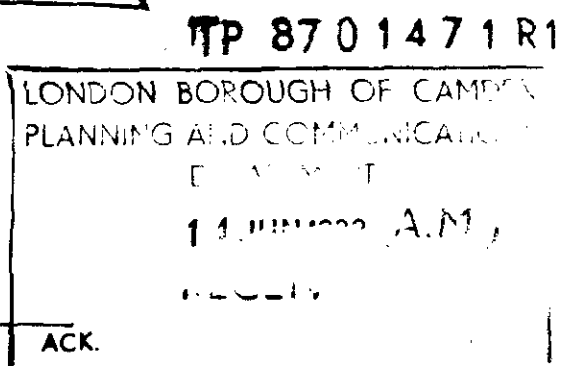

EXTENSION TO THE RESIDENCE OF
MR & MRS M THANGAVELU
197 PRINCE OF WALES ROAD
LONDON NW 5 3 QB

1
REVISION
A

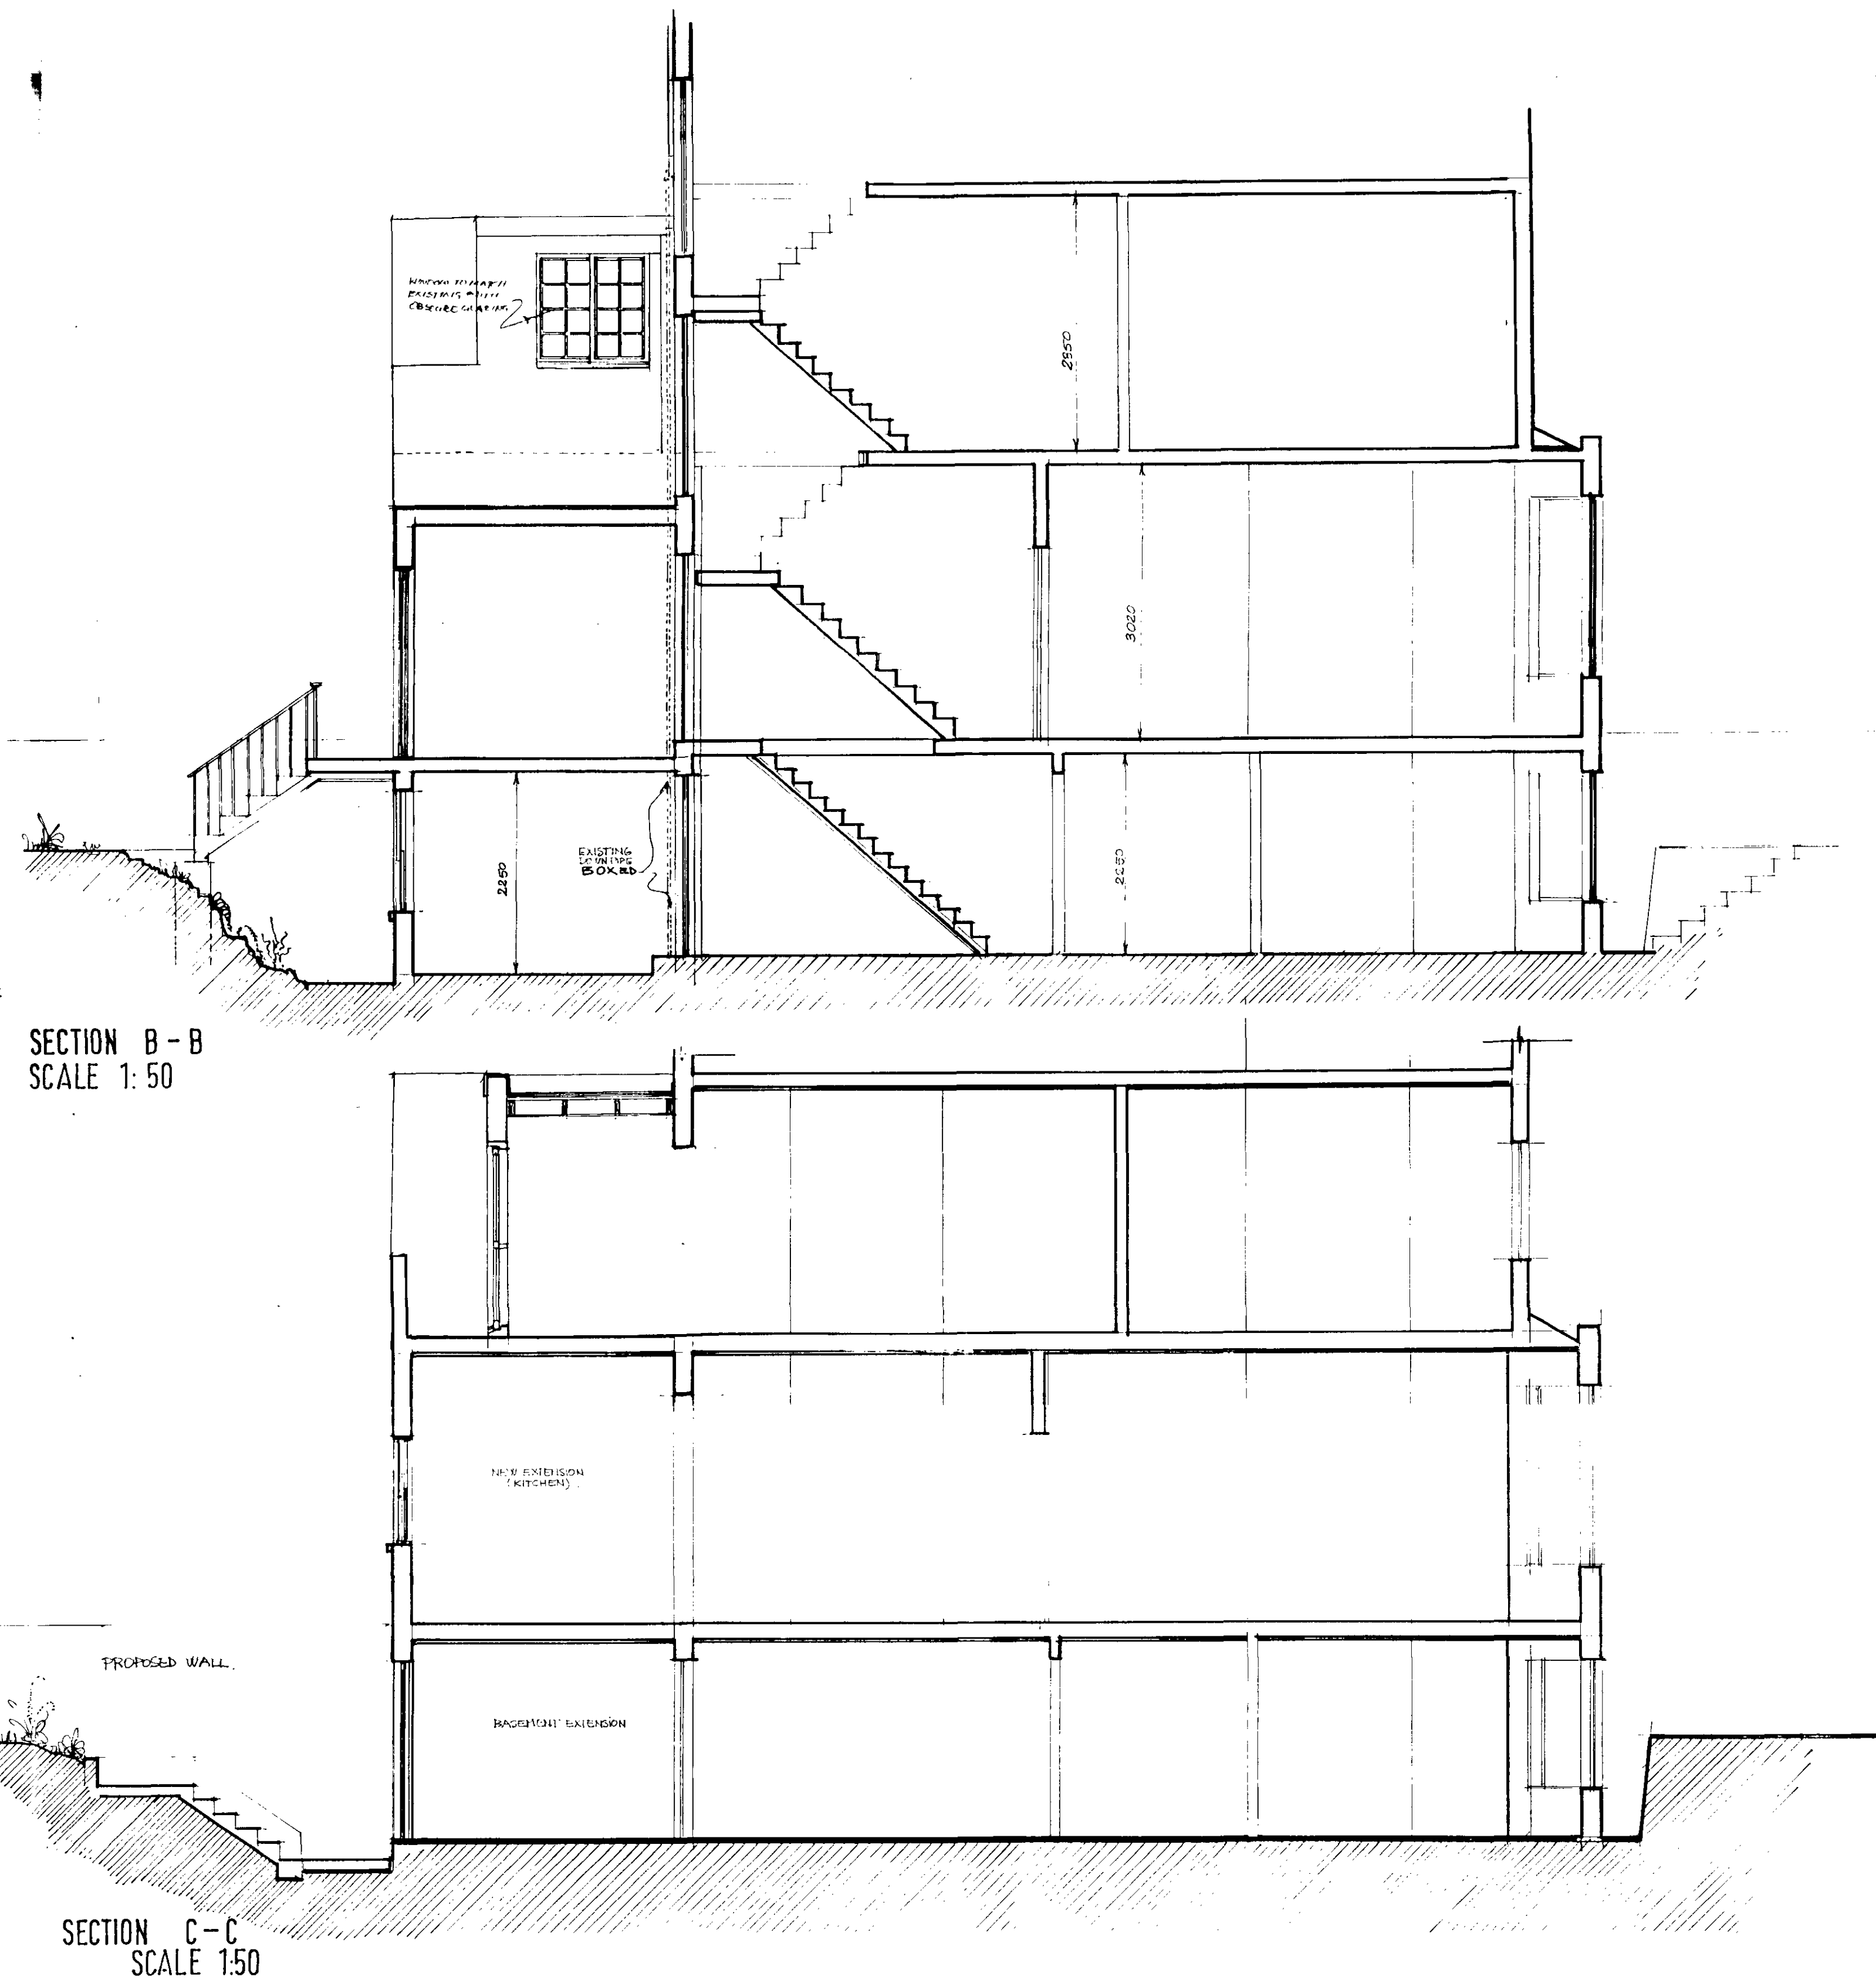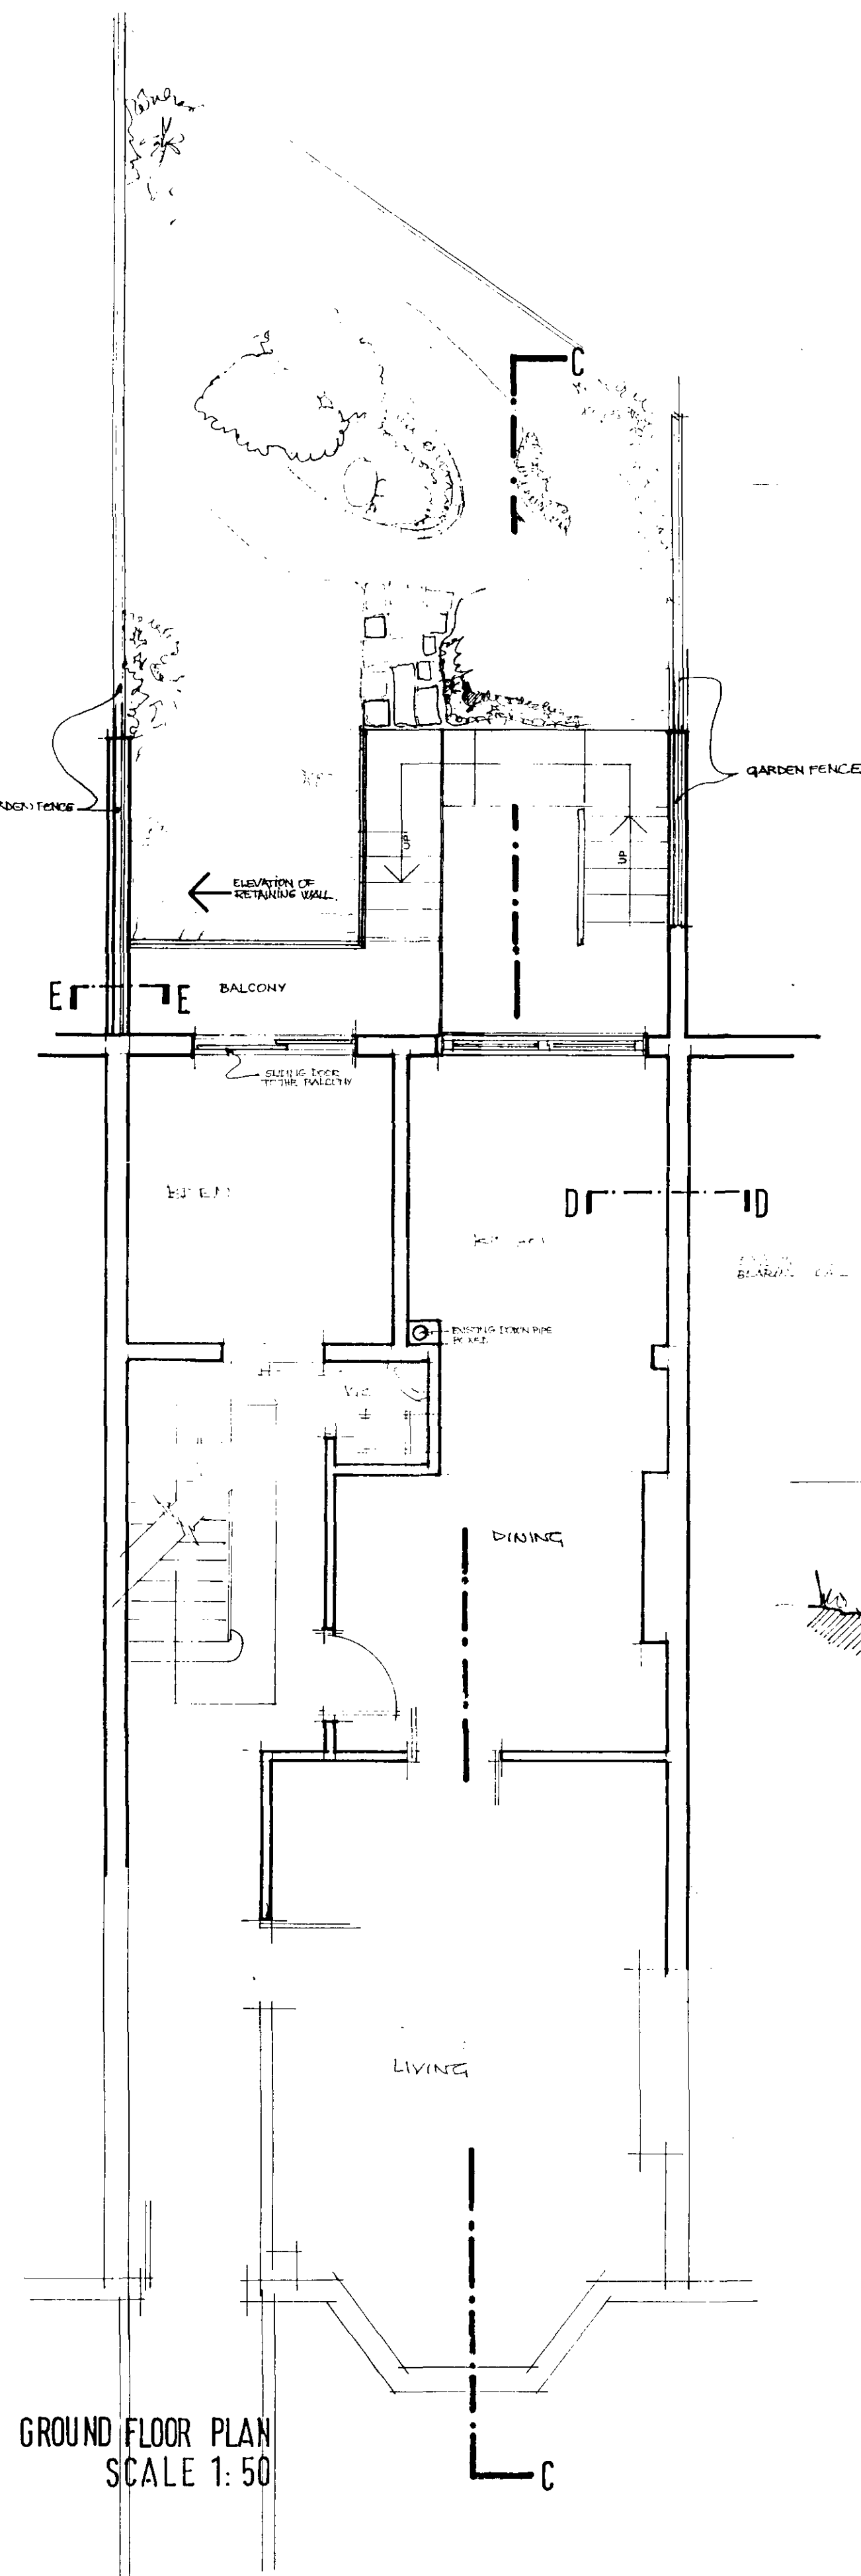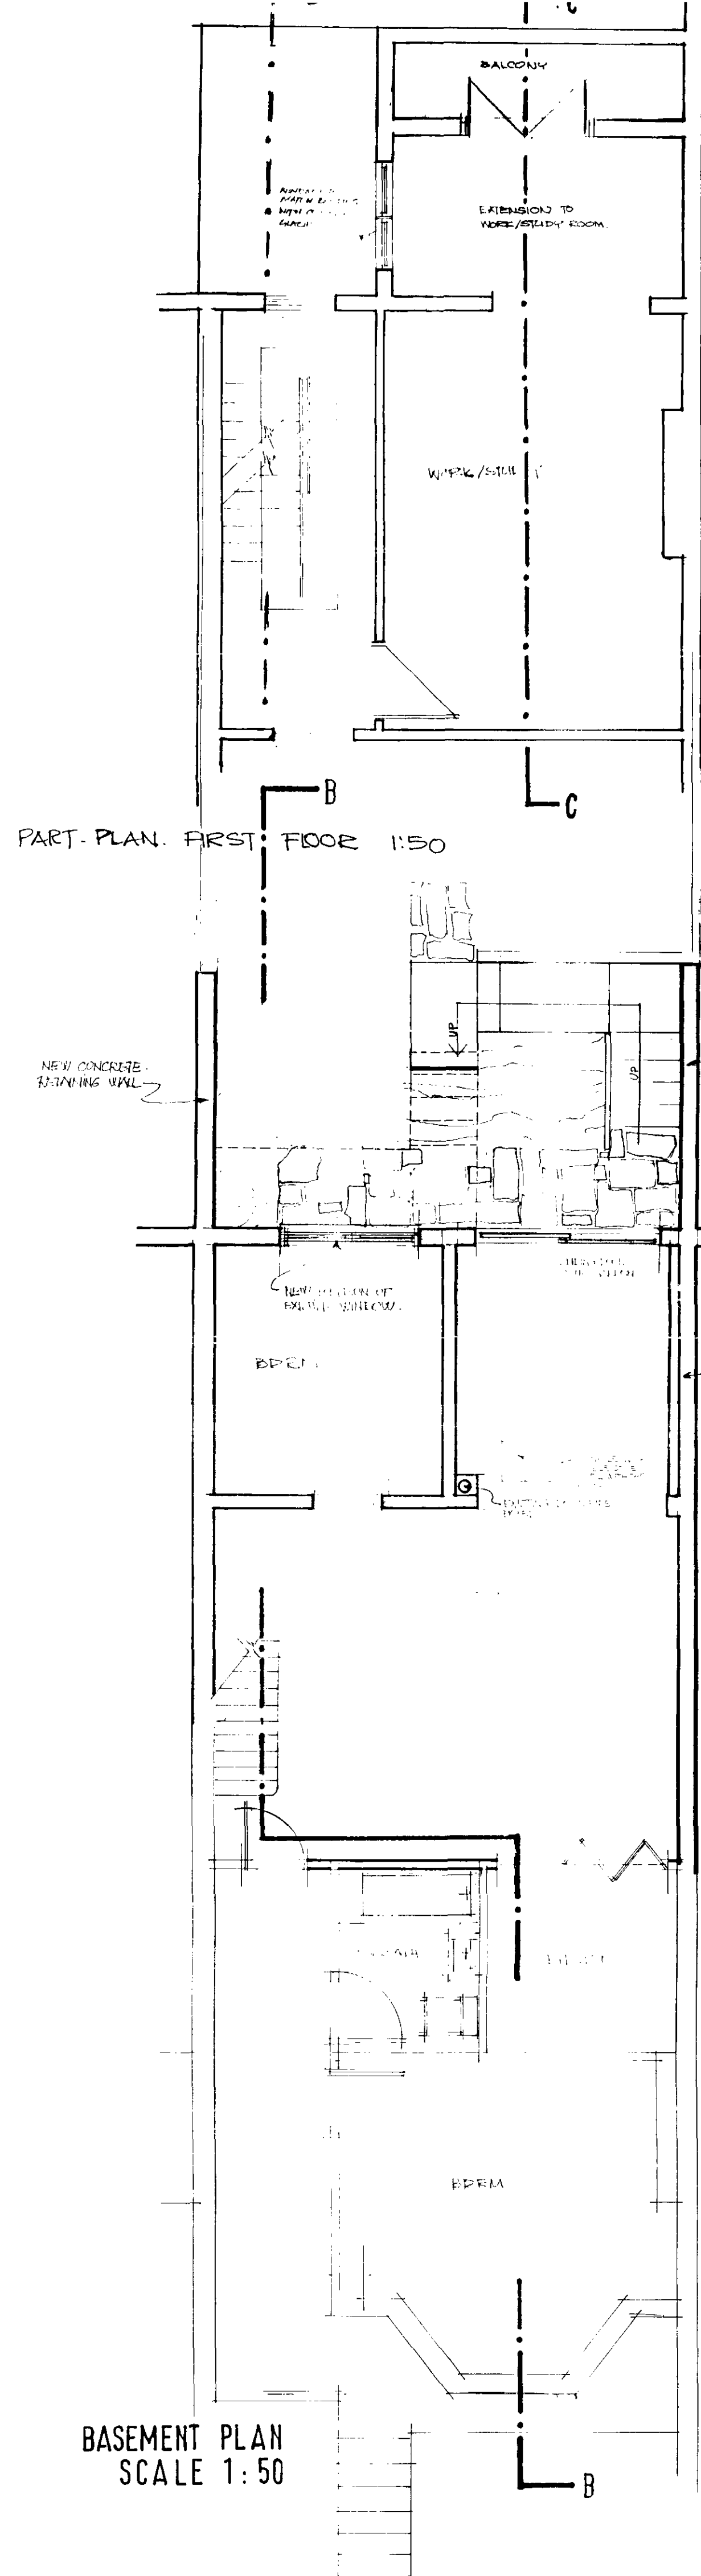

LONDON BOROUGH OF CAMDEN
PLANNING AND TRANSPORT
DEPARTMENT
30 JUN 1983
RECEIVED

LONDON BOROUGH OF CAMDEN
TOWN AND COUNCIL
- 4 AUG 1983
PLANS NOT APPROVED
ON BEHALF OF THE COUNCIL

PROPOSED IP 87 01471 R1

EXTENSION TO THE RESIDENCE OF
MR. & MRS. M. THANGAVELU
197 PRINCE OF WALES ROAD
LONDON NW 5 3QB

2 REVISION
B