




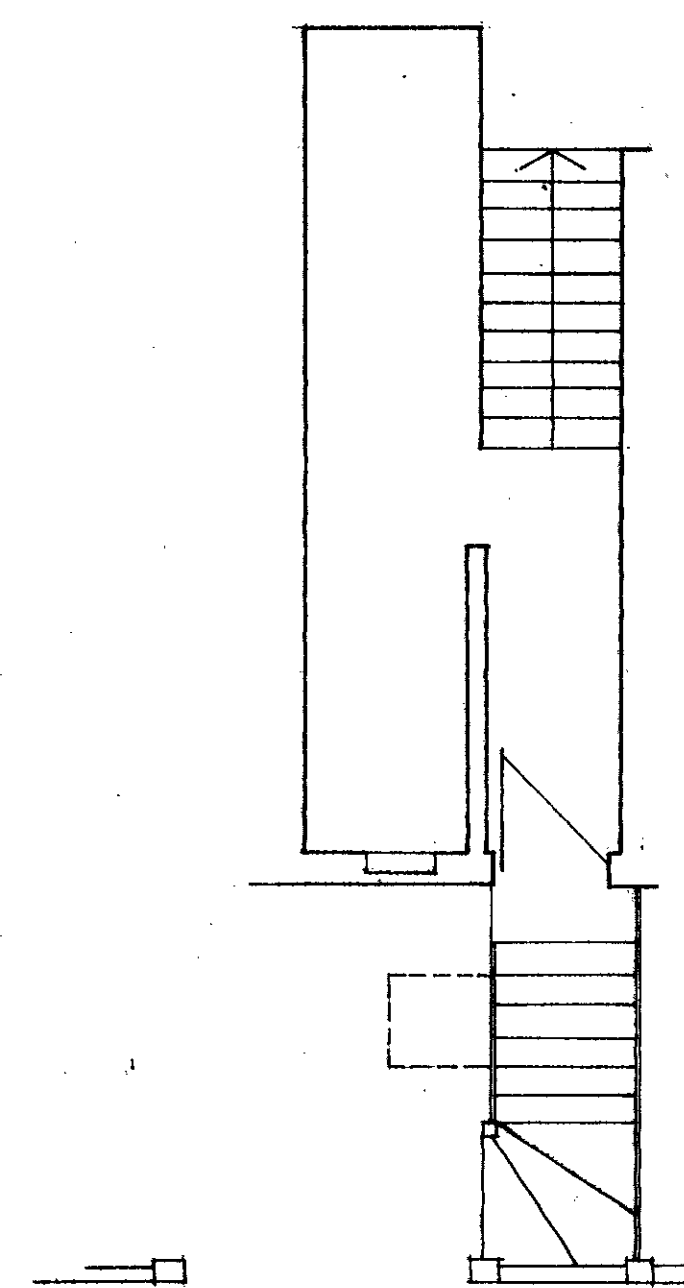


CELLAR

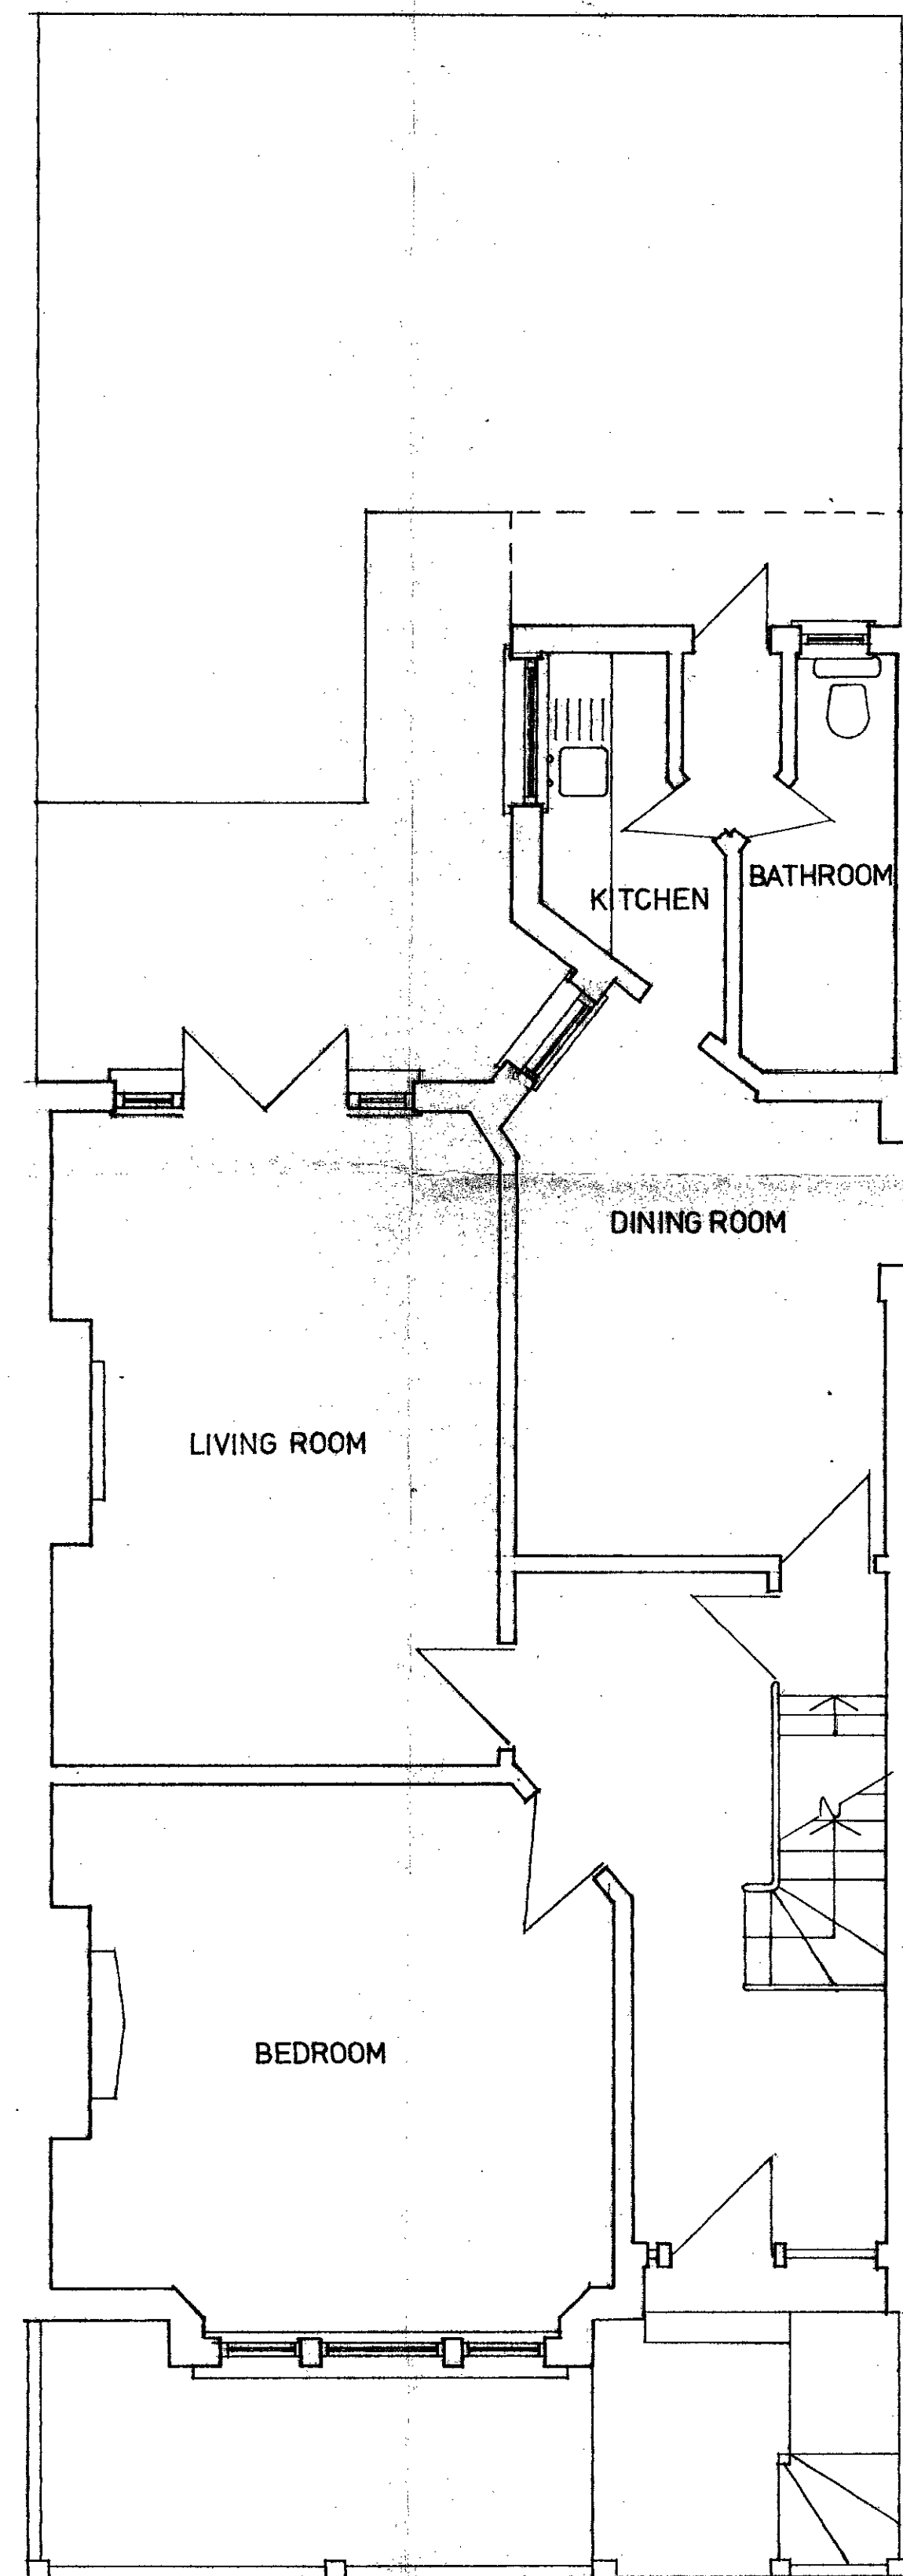


GROUND FLOOR

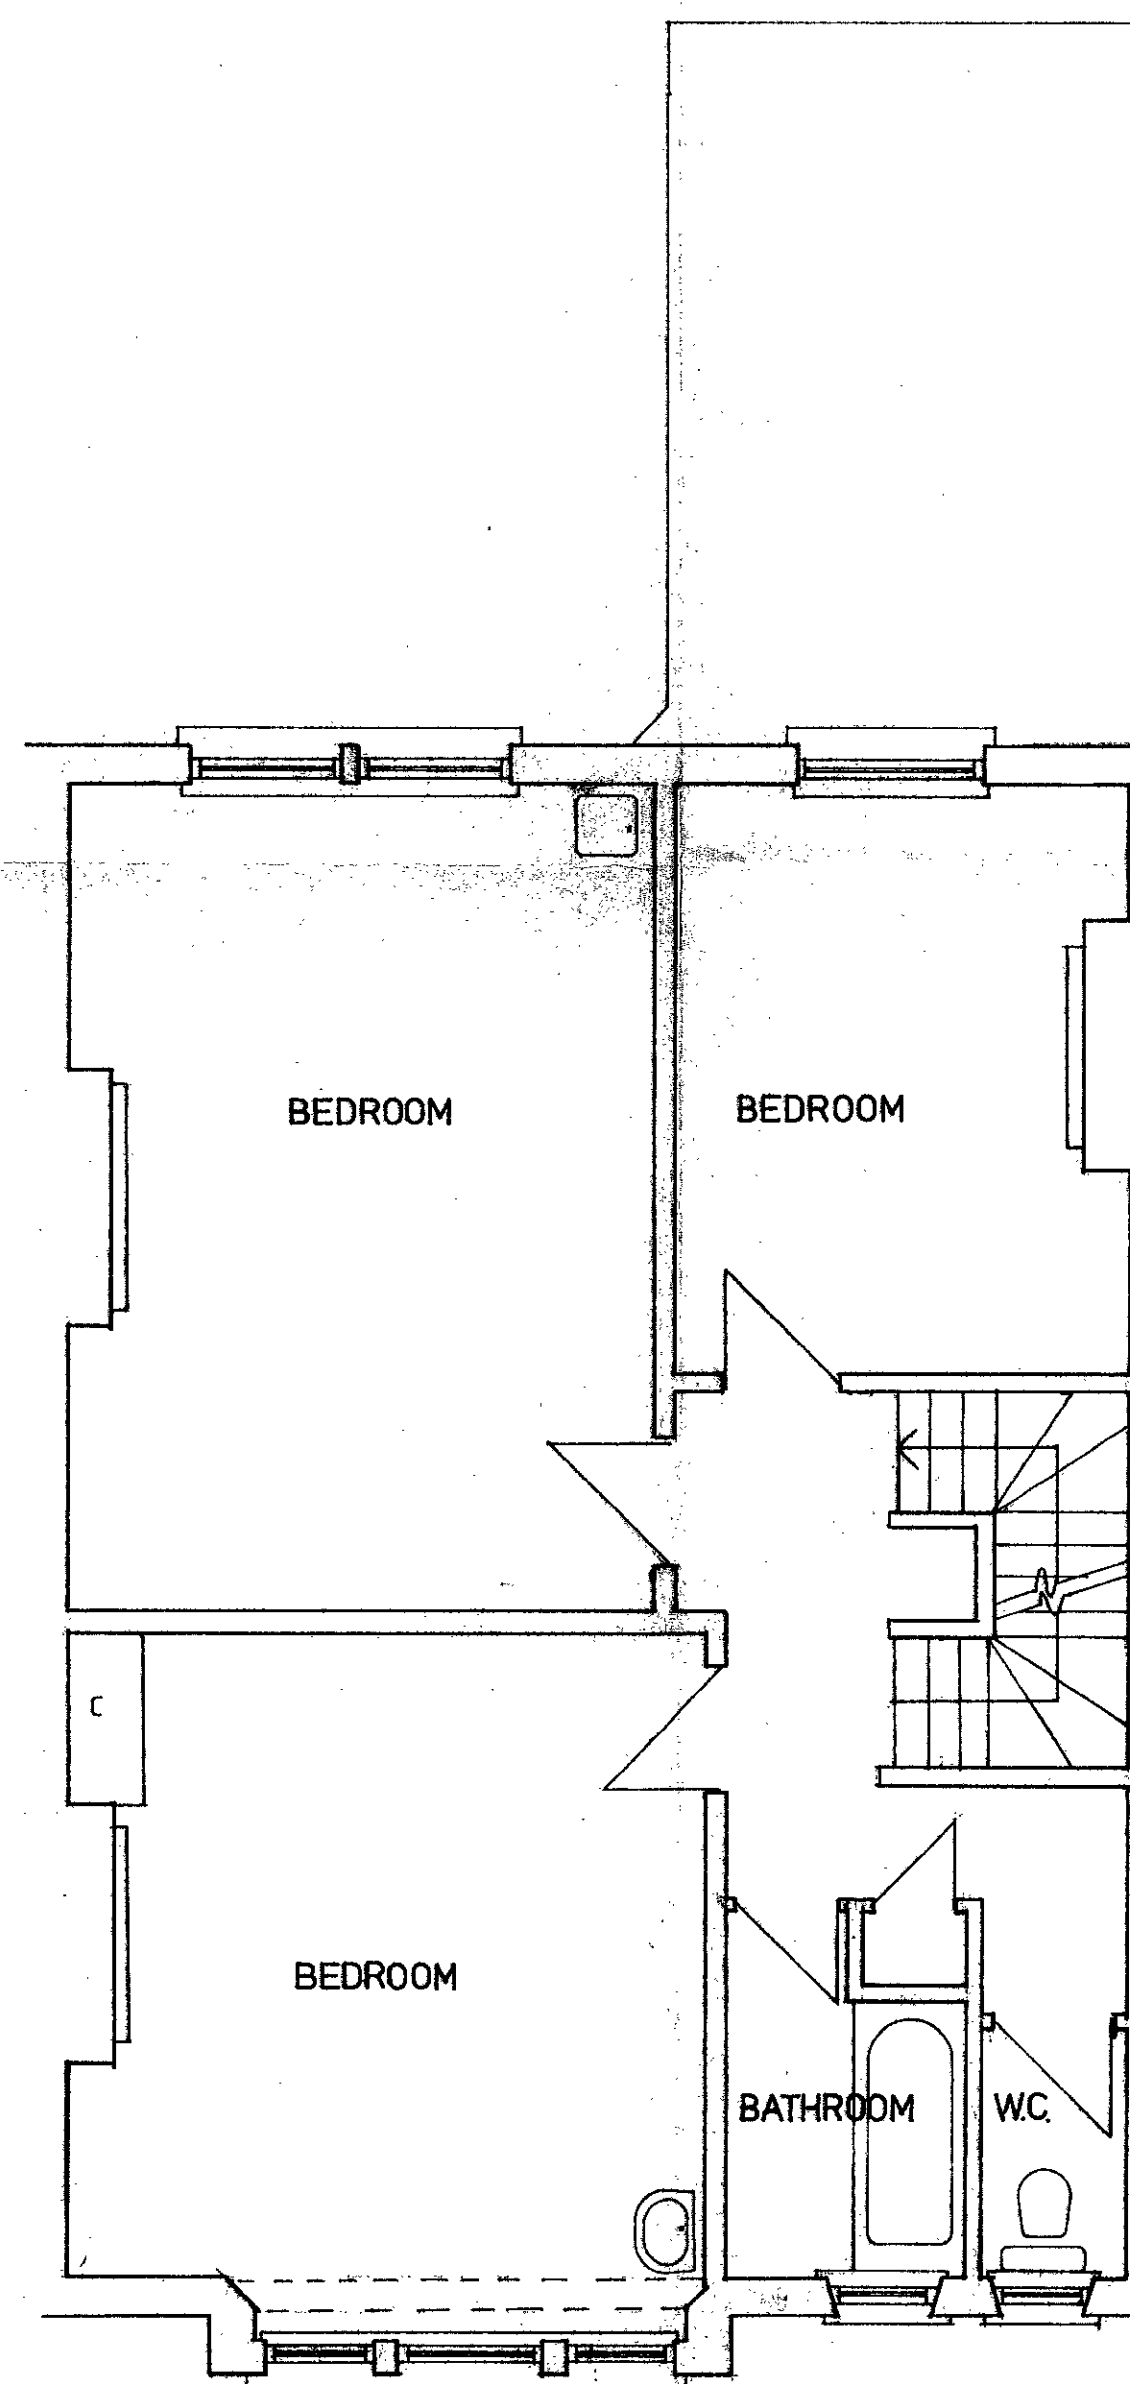

FIRST FLOOR

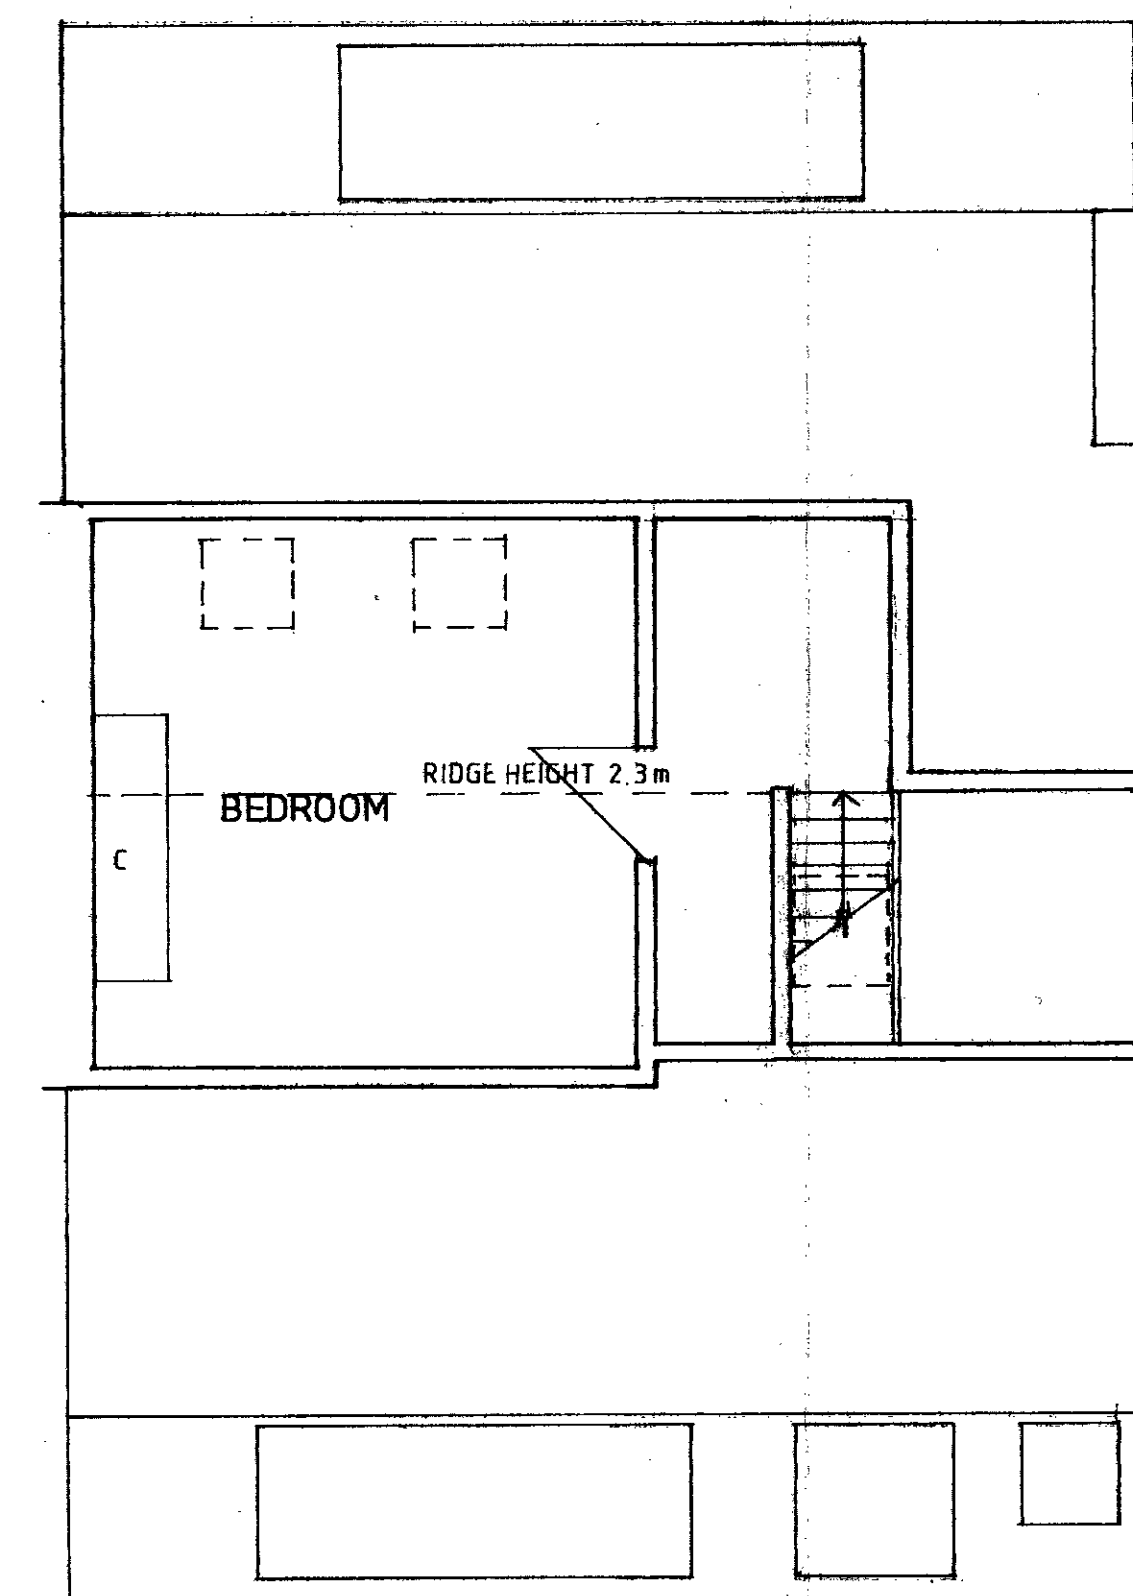

ROOF PLAN

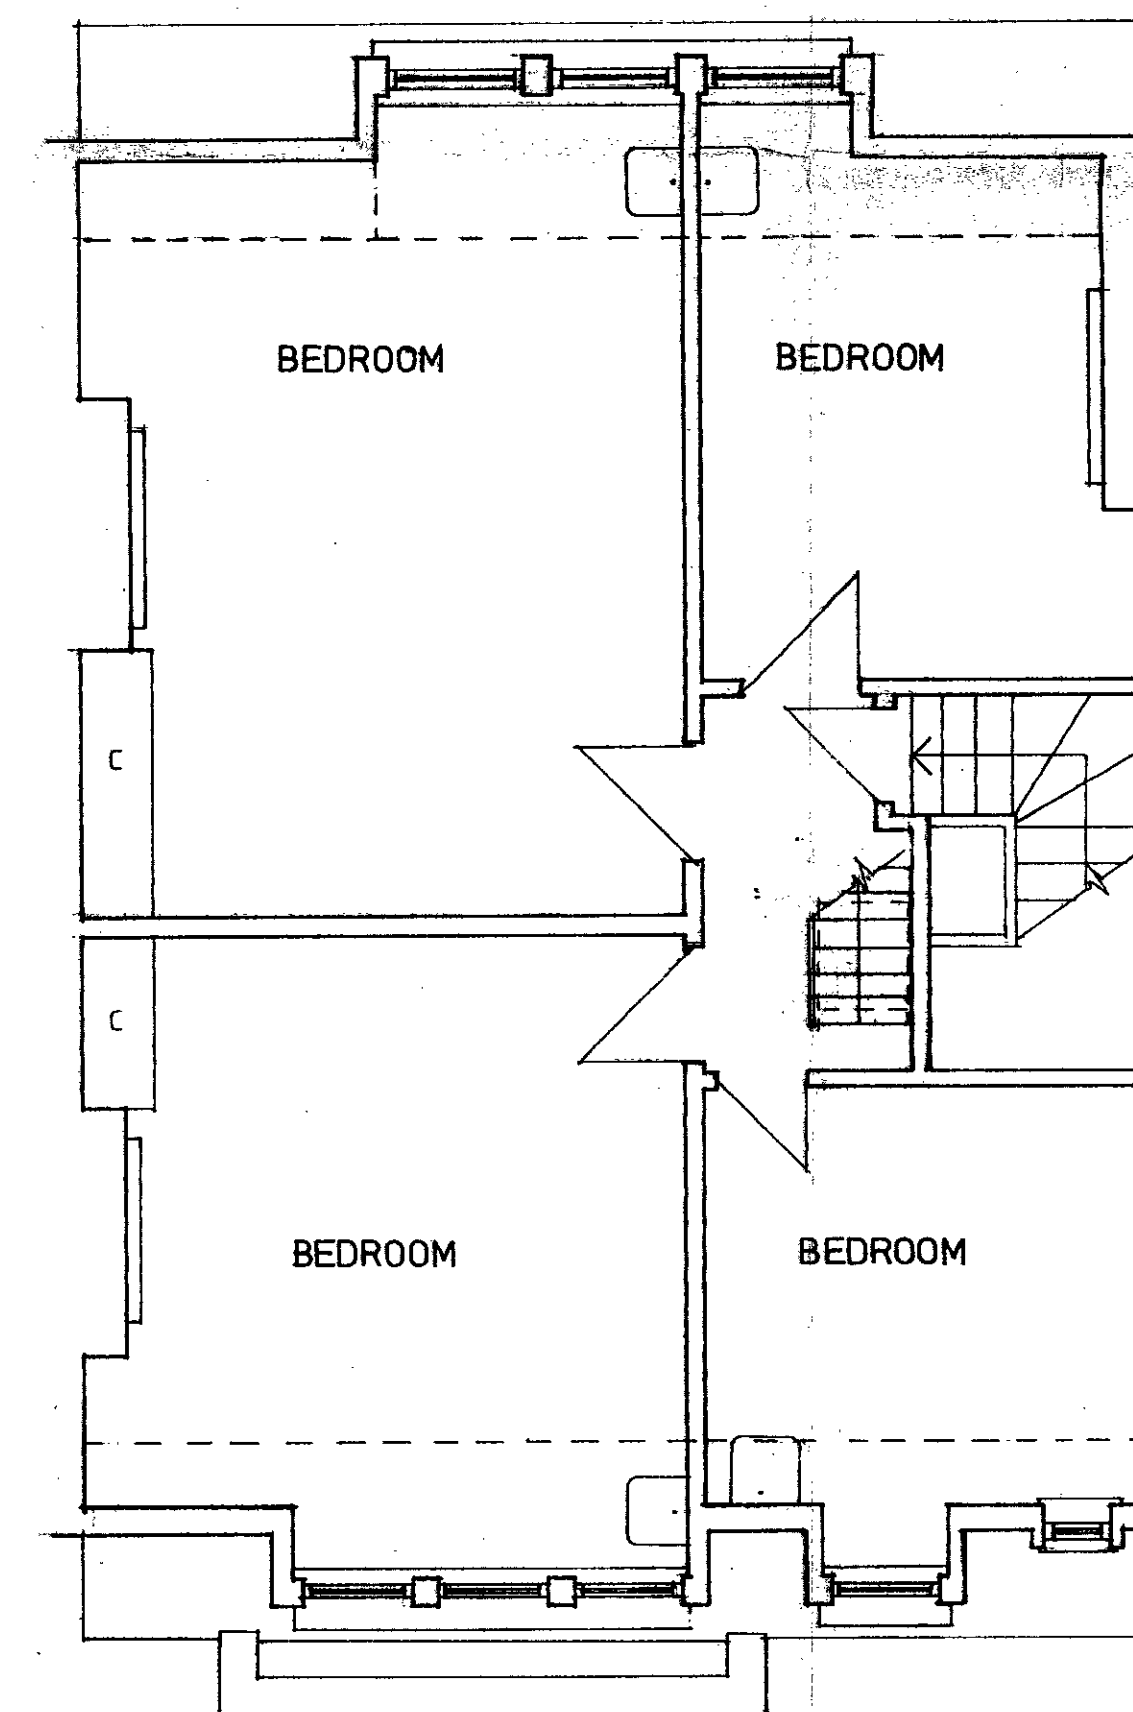

SECOND FLOOR

TP 8702791

TP 8702778

heffernan & associates architects
35a pond street
hampstead
london, nw3 2pn
tel 01 794 0921

Job 41 HOWITT ROAD NW3

drawing
SURVEY PLANS


scale	date
1:50	JUNE 87
job no	drawing no
345	345/SU/1



REAR ELEVATION



FRONT ELEVATION

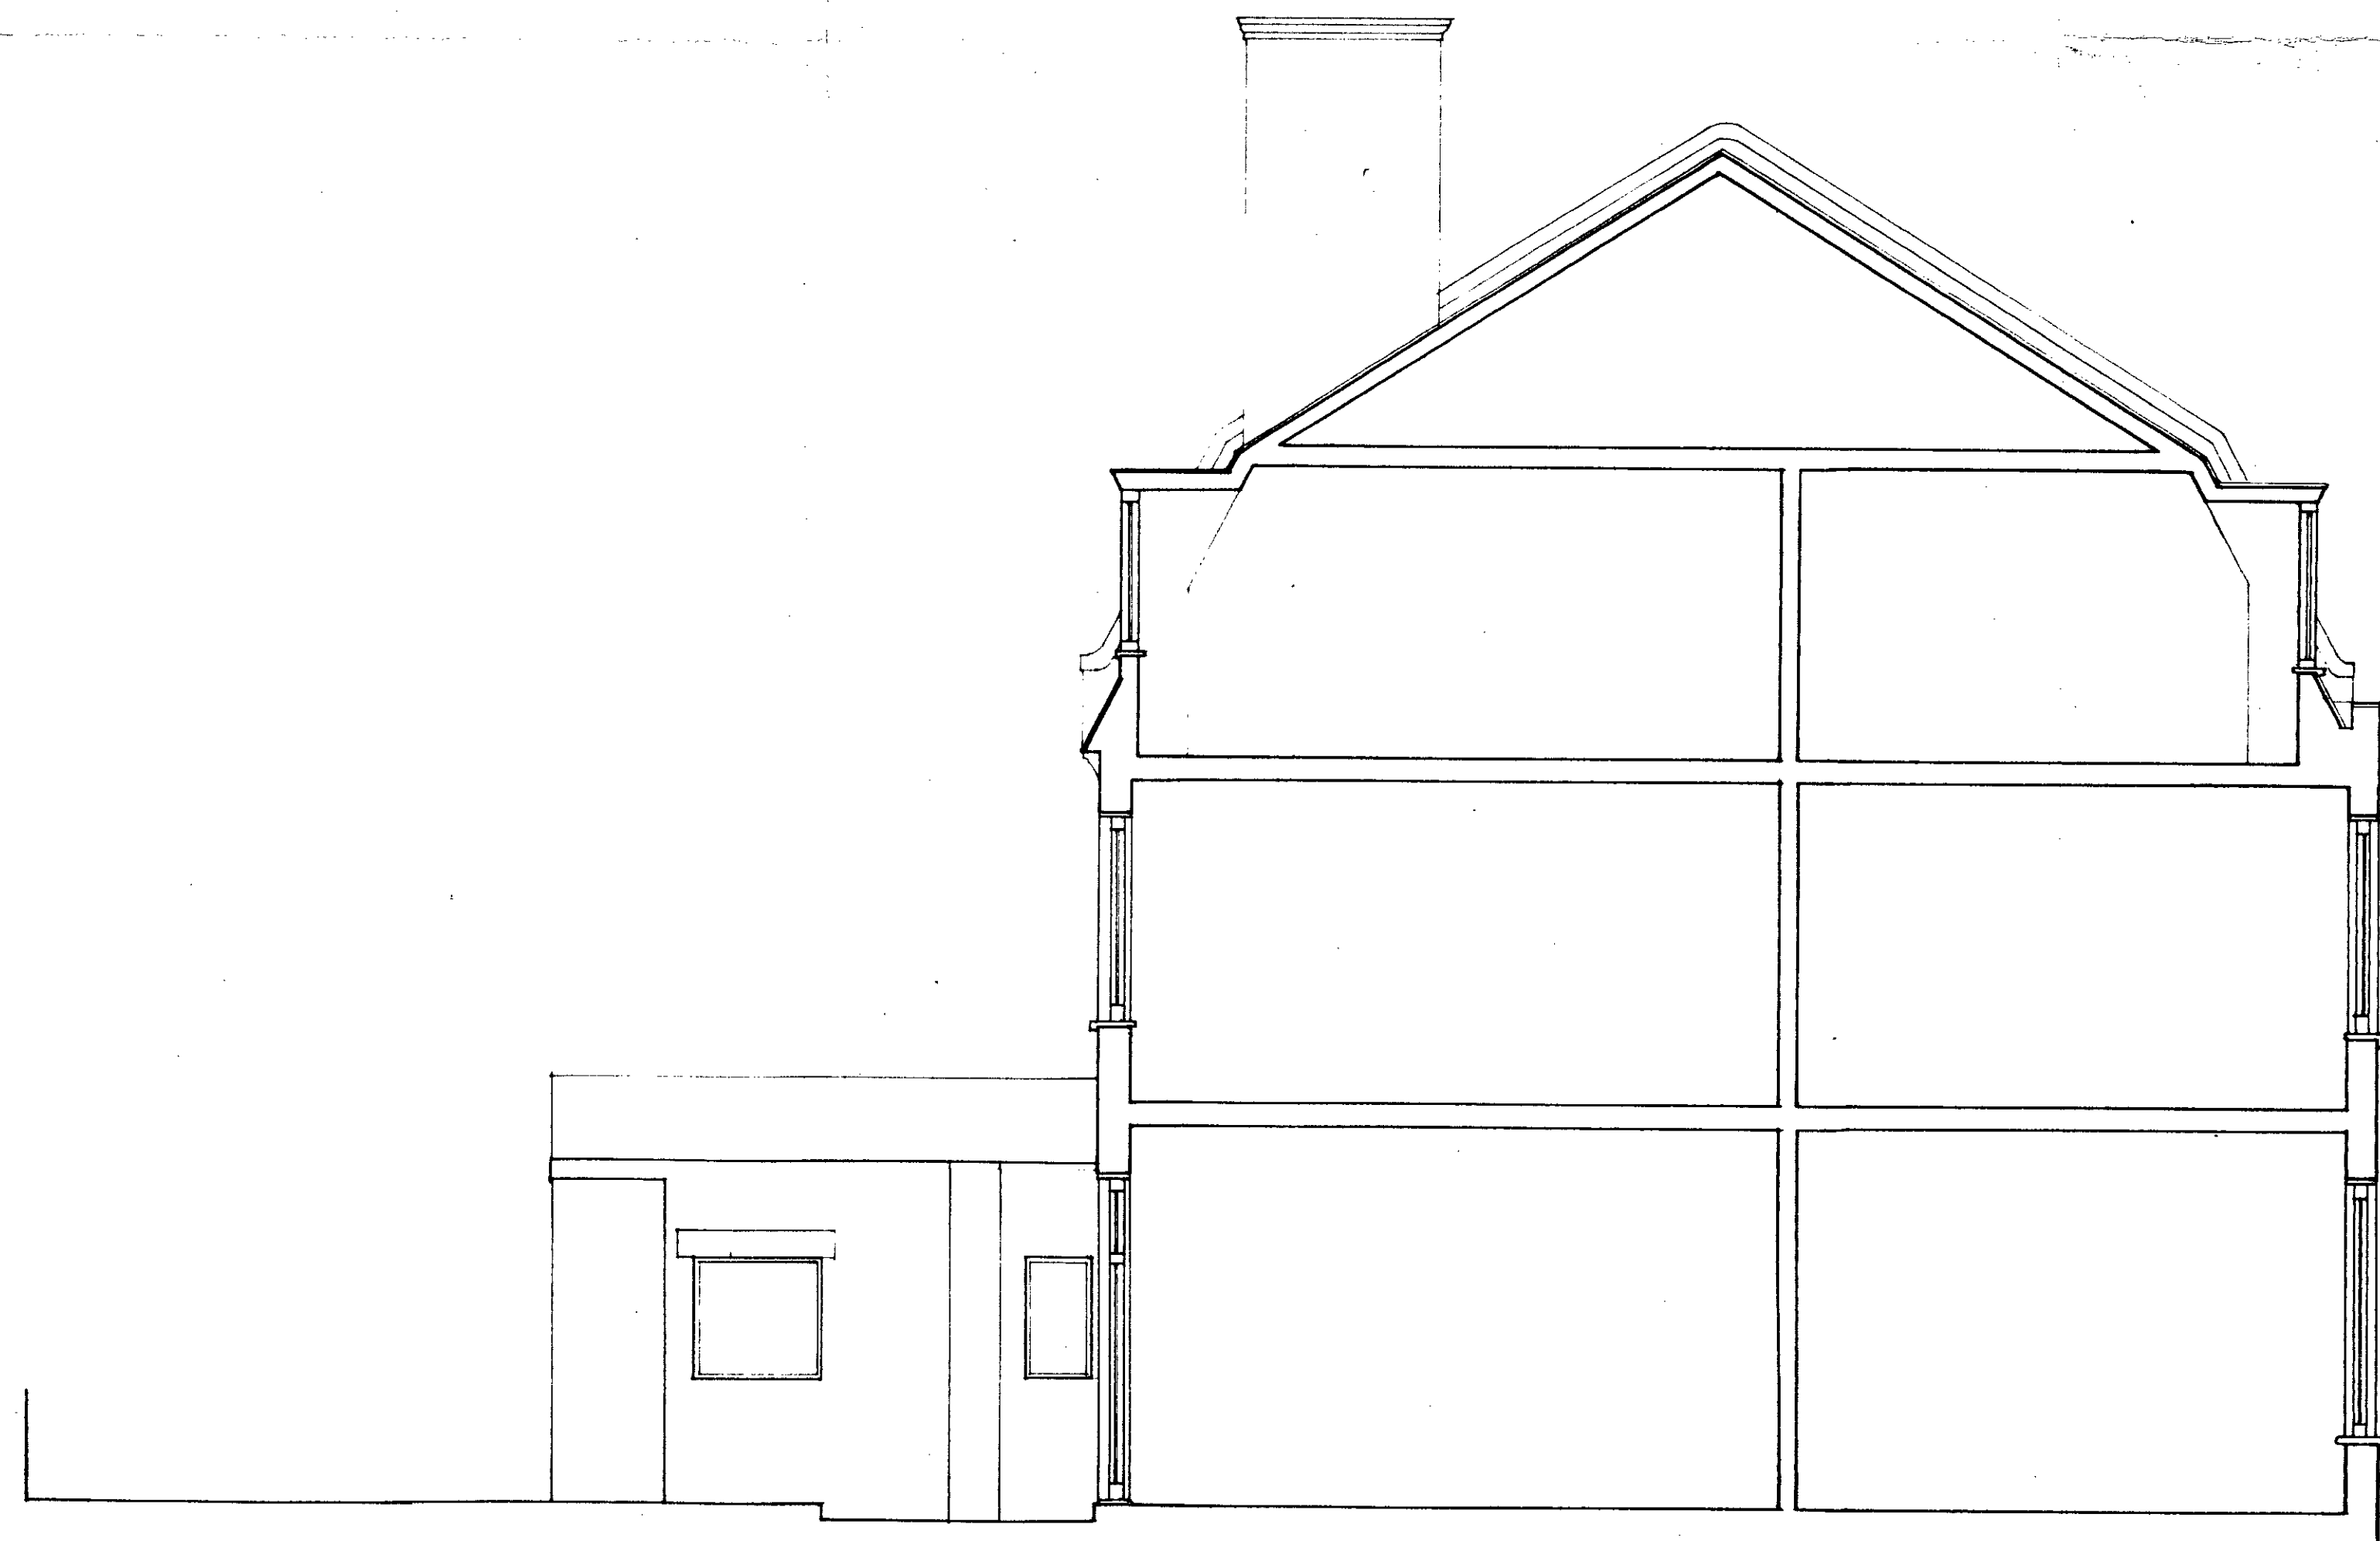

SECTION

TP8702791

~~TP8702791~~

heffernan & associates architects
35a pond street
hampstead
london nw3 2pn
tel 01 794 0921

Job
41 HOWITT ROAD

drawing
SURVEY ELEVATIONS

scale 1:50 date JUNE 87

job no 345 drawing no 345/SU/2