


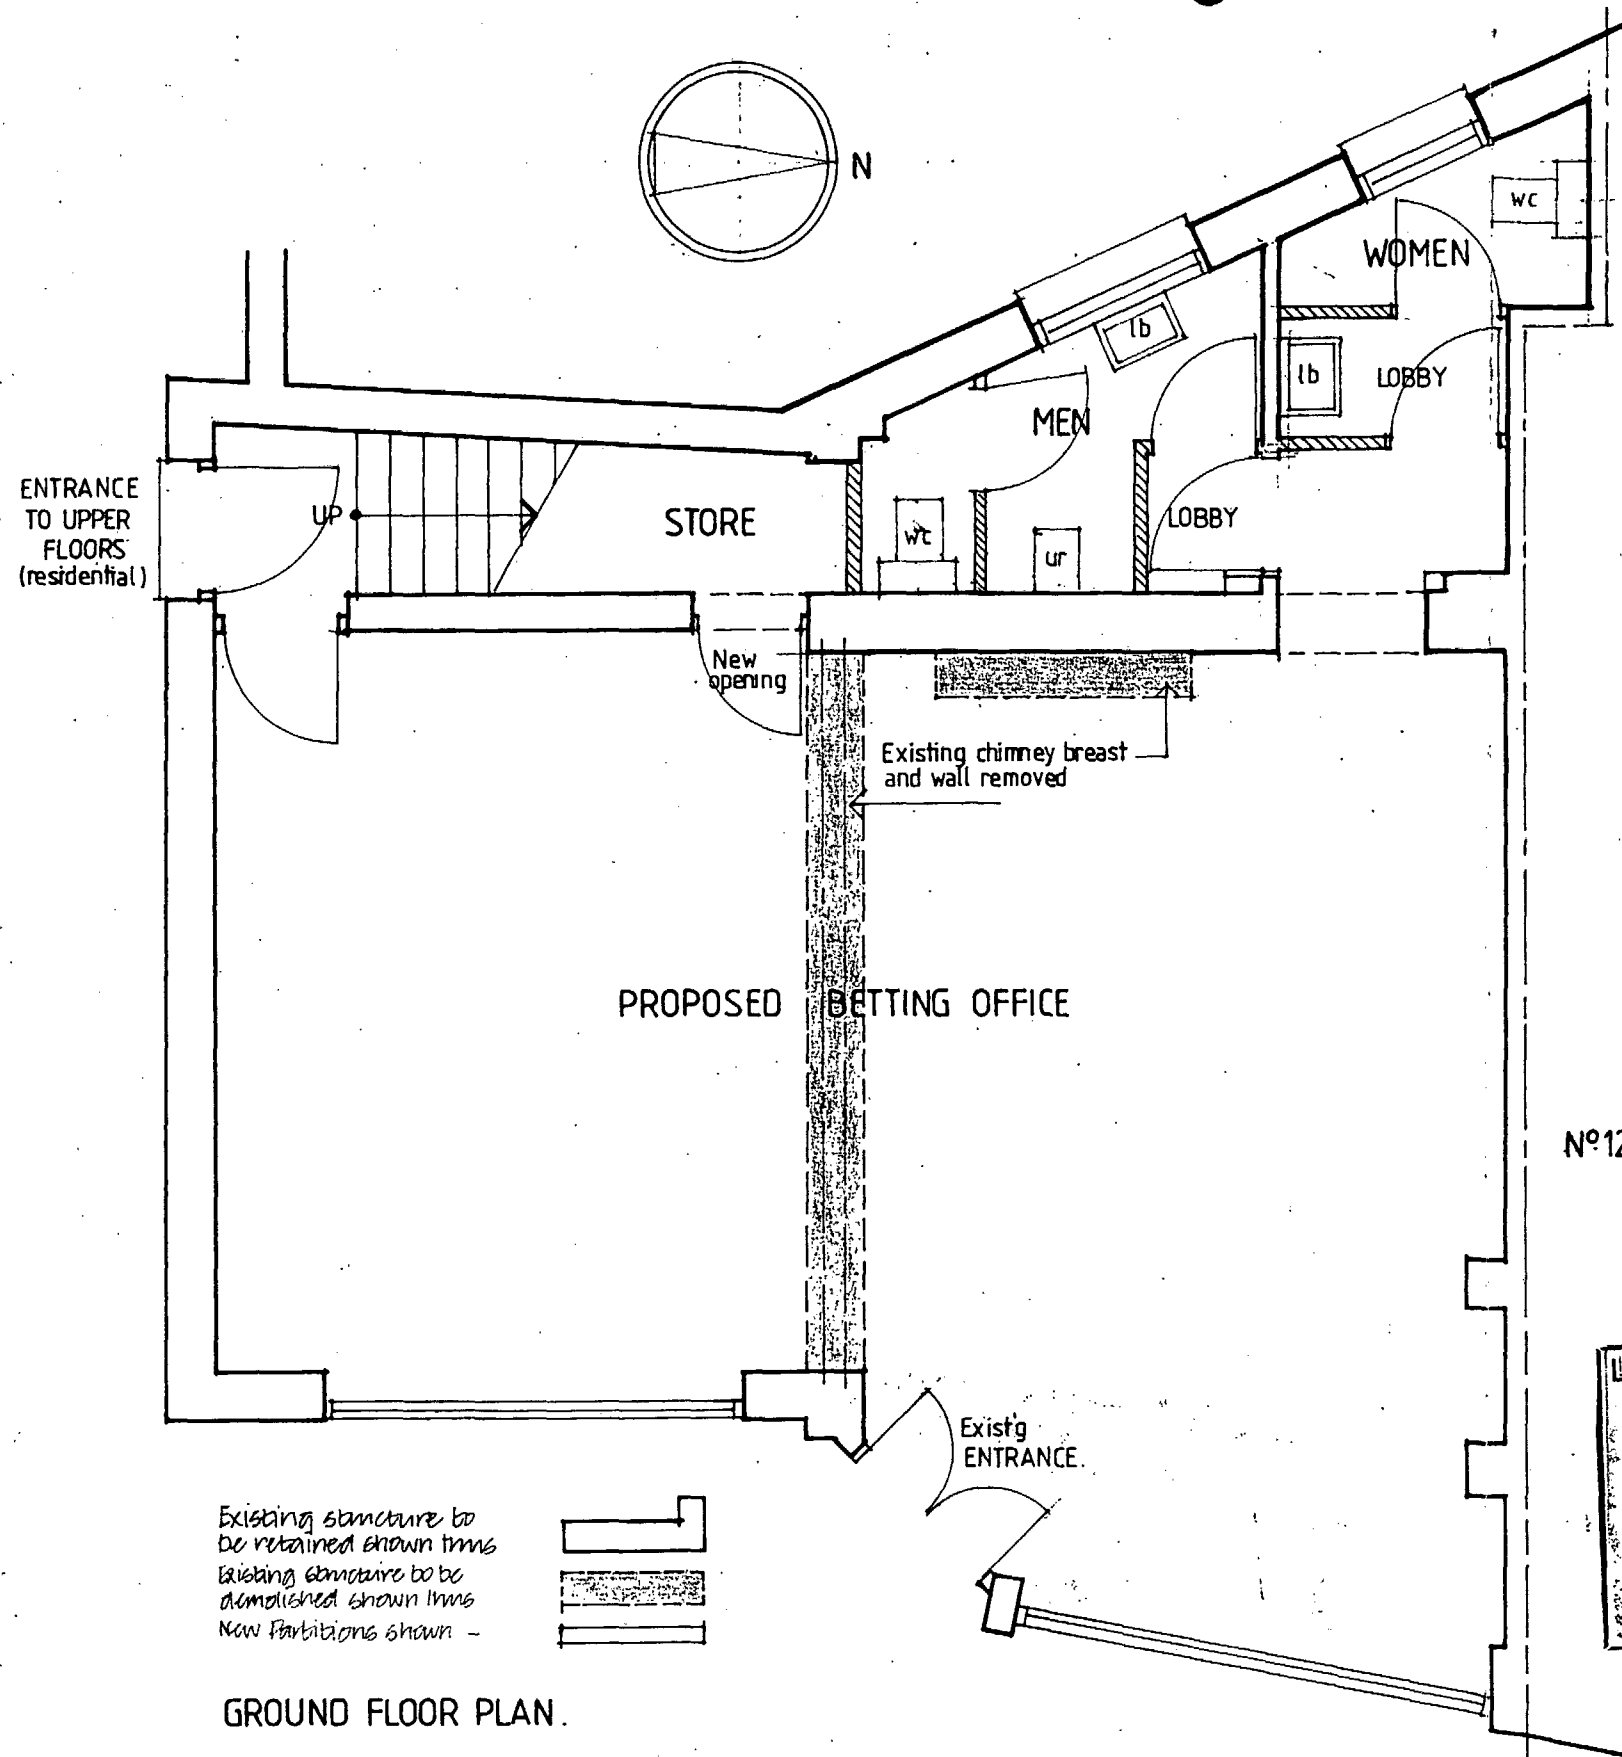

GROUND FLOOR PLAN.

C A S T L E H A V E N R O A D


LONDON BOROUGH OF CAMDEN
TOWN AND COUNTRY PLANNING ACTS

17 NOV 1988

PLANS ~~NOT APPROVED~~ APPROVED
ON BEHALF OF THE COUNCIL

Nº121

LONDON BOROUGH OF CAMDEN
PLANNING AND TRANSPORT
DEPARTMENT
8 JUL 1988
RECEIVED

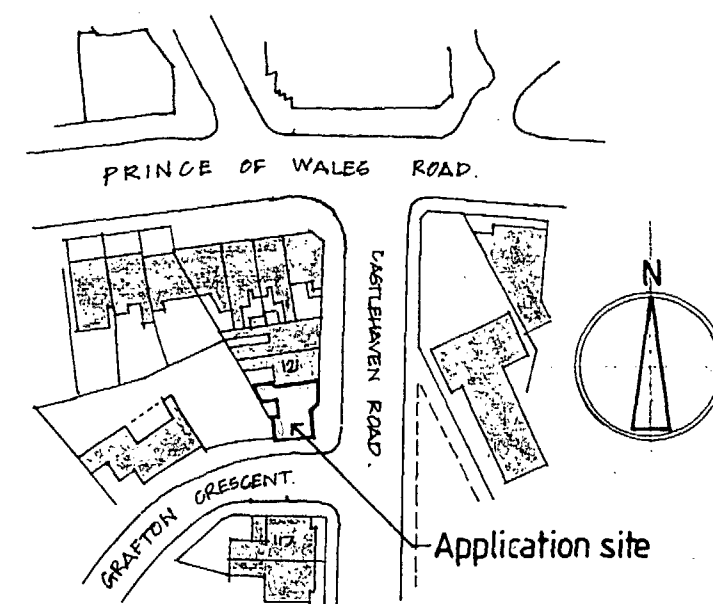

BLOCK PLAN scale 1:1250.

TP 8802380

119 CASTLEHAVEN ROAD LONDON NW1.
Proposed Change of Use to
LICENSED BETTING OFFICE.

scale 1:50
date JUL 88
dwg no 8815/01

Philip S. Spalding
Architect
267 Green Lanes
Barnes Green, N.13