

125 * 123 ALTRAIA ROAD, LONDON NW1



LONDON BOROUGH OF CAMDEN
PLANNING AND TRANSPORT
DEPARTMENT
28 SEP 1988
RECEIVED

AS PROPOSED
REAR ELEVATION

123-125, CAMDEN ROAD
LONDON NW1

CIRCLE THIRTY THREE HOUSING TRUST


scale	1:50	date	9.88	drawn	AR
-------	------	------	------	-------	----

ANTHONY RICHARDSON & PARTNERS ARCHITECTS
31 OVAL ROAD • LONDON NW1 7EA • 01-485 0991

drawing number	2170/025	revision	A
----------------	----------	----------	---

• HB 8870382

23 * 125

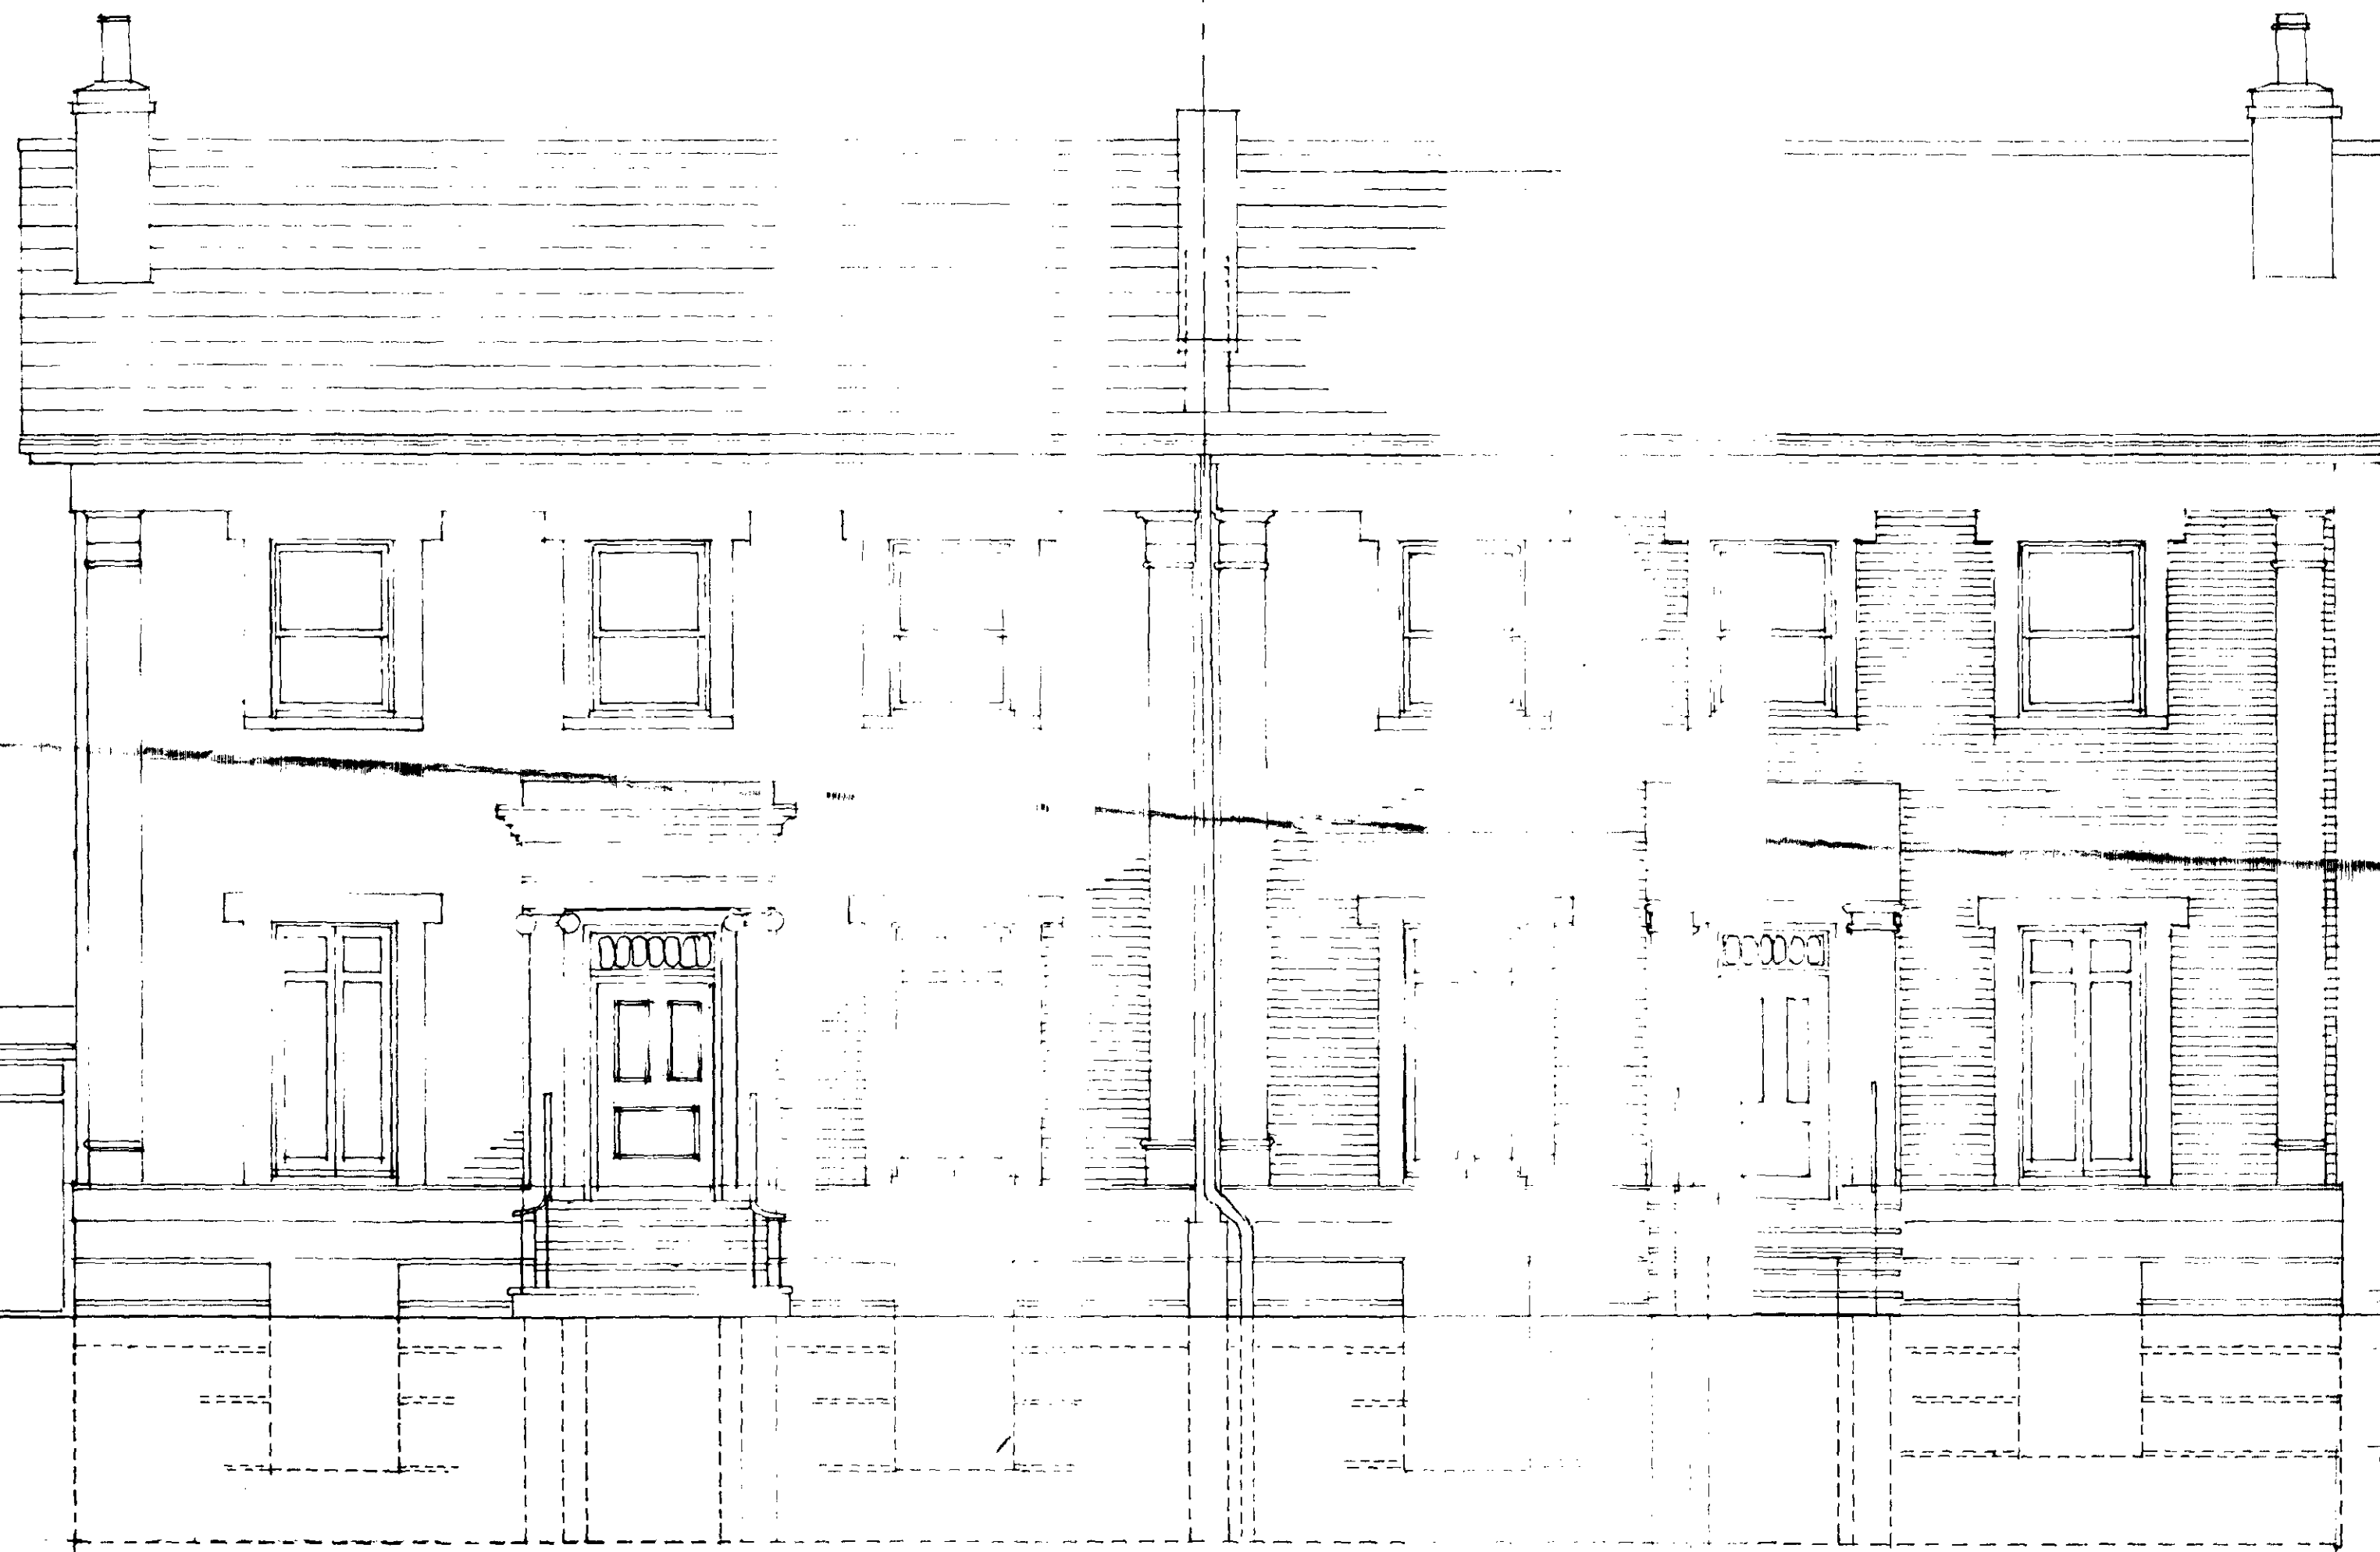

AS EXISTING
FRONT ELEVATION

123-125, CAMDEN ROAD NW1


CIRCLE THIRTY THREE HOUSING TRUST LTD

DATE	DATE	DATE
1 50	9 88	AR

ANTHONY RICHARDSON & PARTNERS ARCHITECTS
31 OVAL ROAD · LONDON NW1 7EA · 01-485 0991

DRAWING NUMBER	REVISION
2170/024	A

118 887 0382
118 8802539

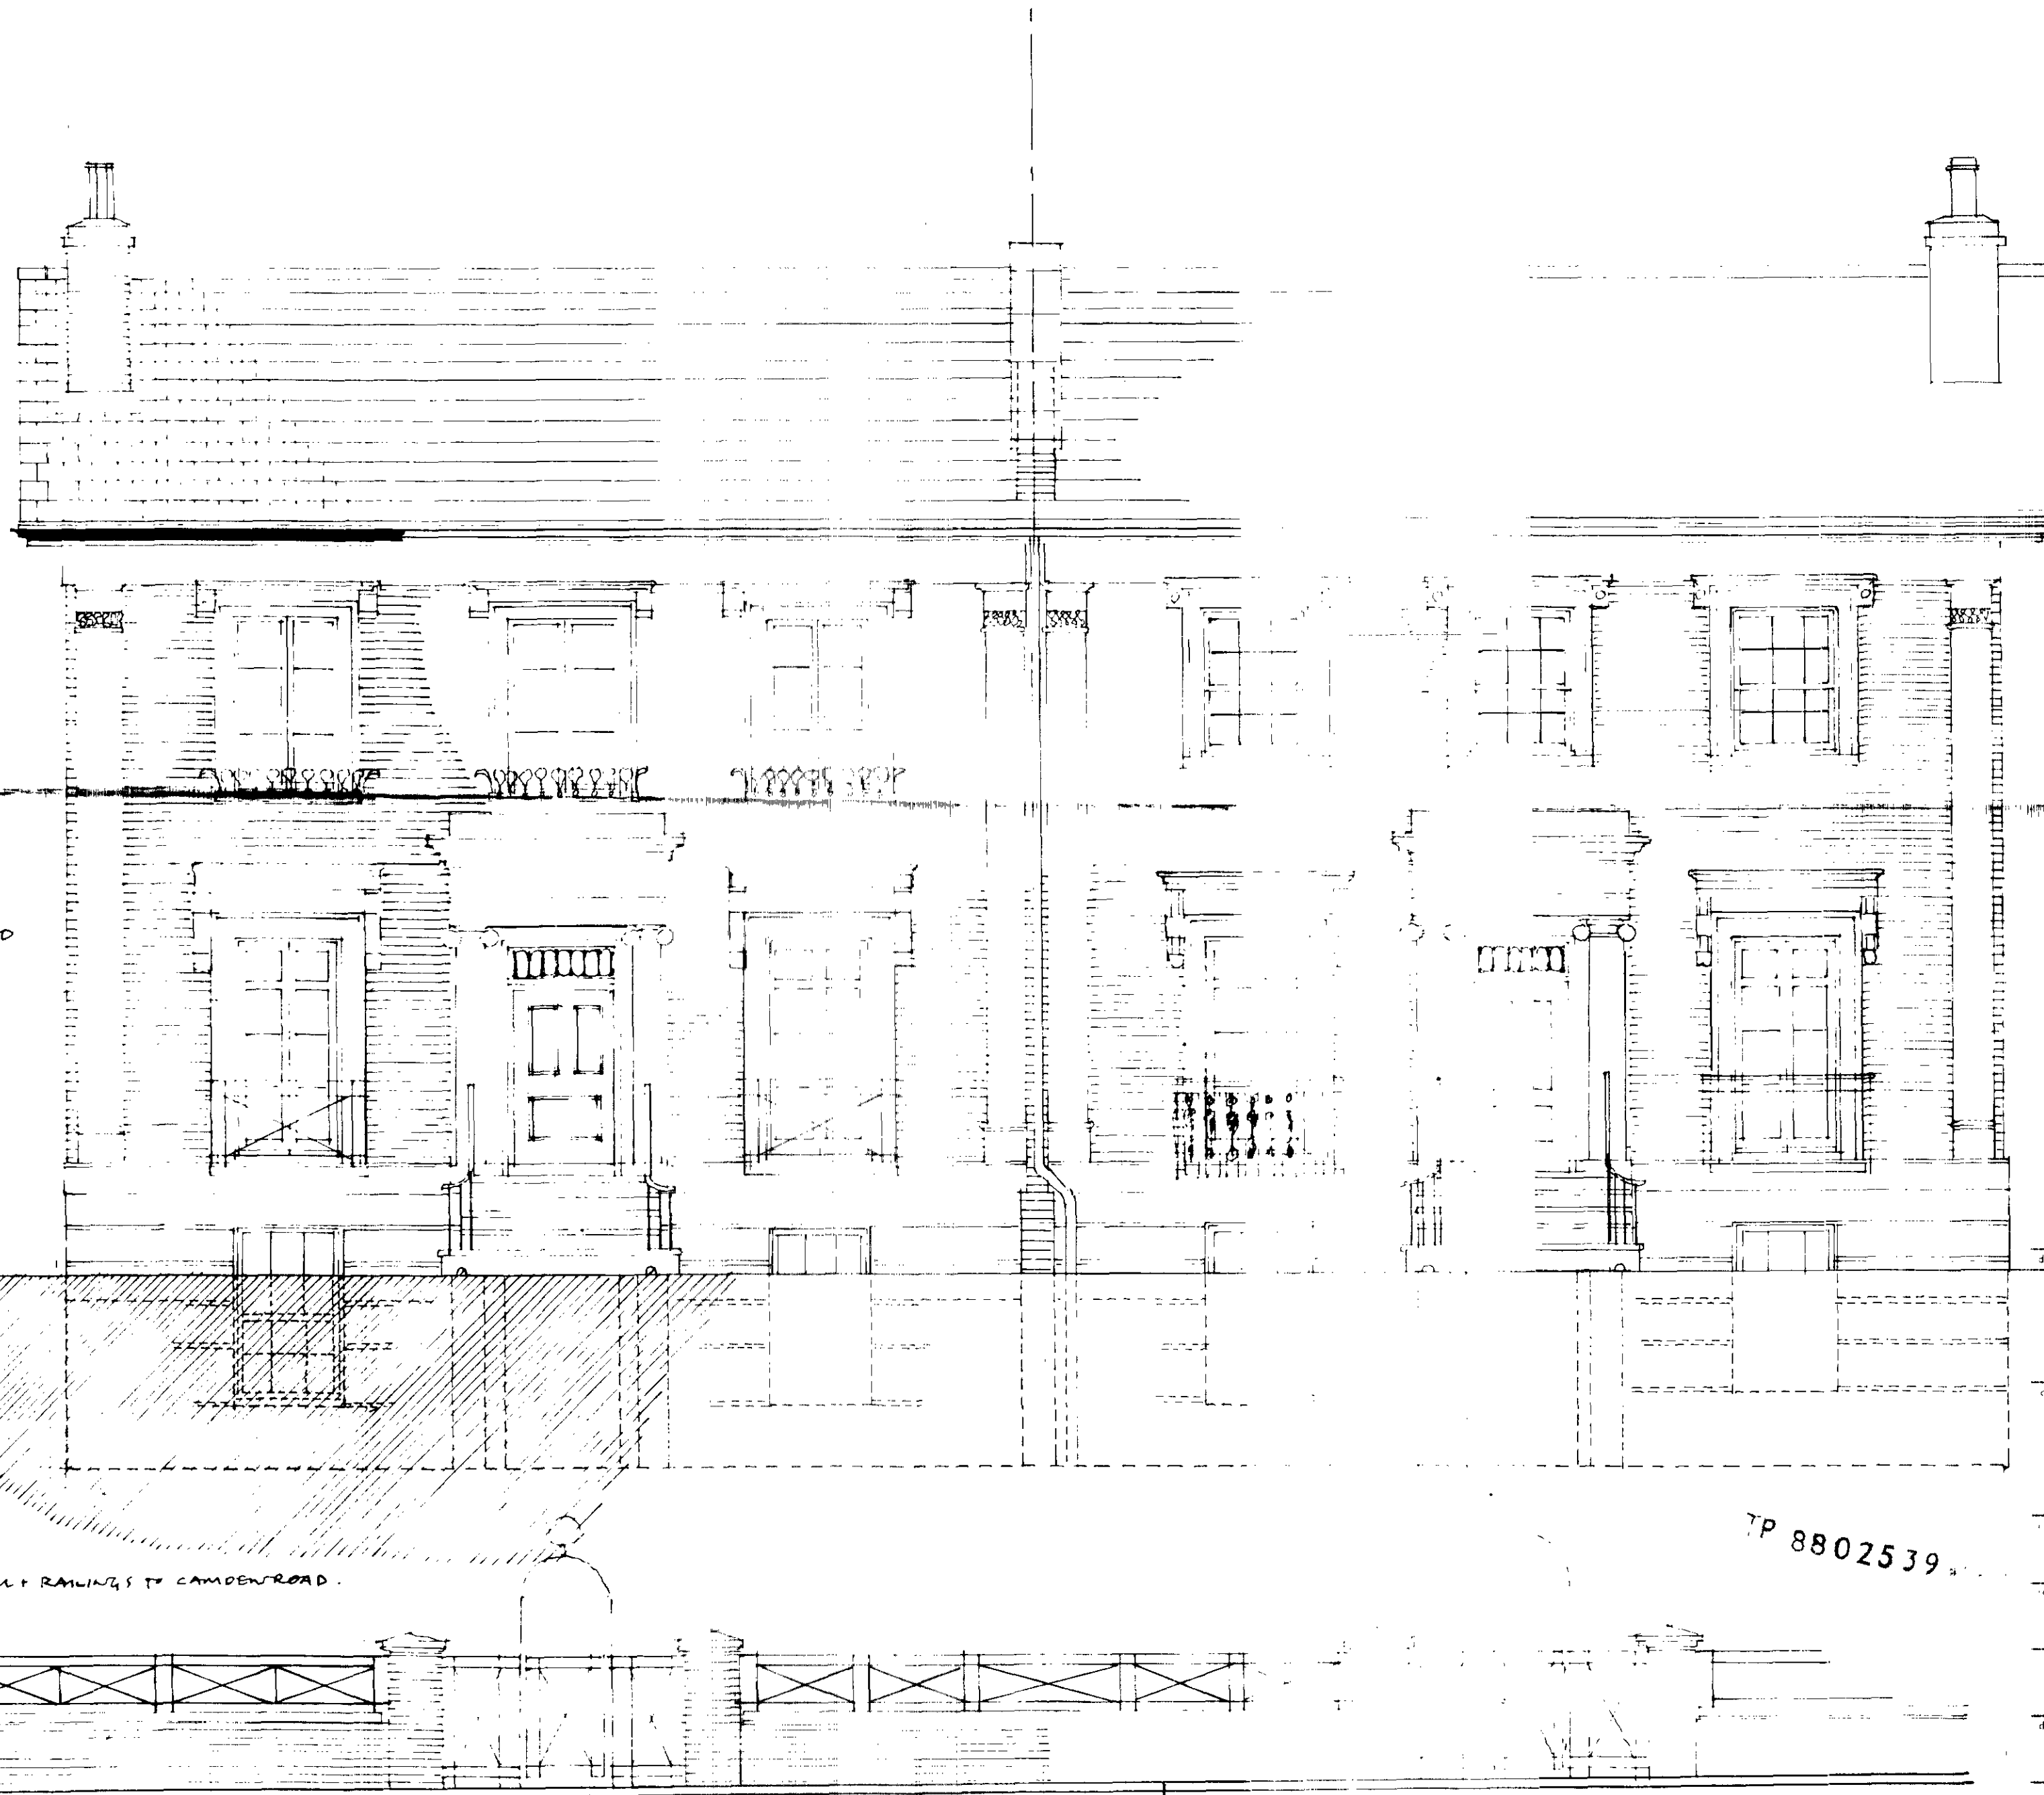

DEMOLISH SIDE SHED

WELSH SLATES LEAD FLASHINGS

FACE QUICK

NEW WINDOWS, WOOD MOULDINGS & SILLINGS

REPAIR PORCH NEW HOOD & STEPS

NEW BALCONIES

NEW BASEMENT WINDOWS

AS PROPOSED
IMPACT ELEVATION

NEW WALL & RAILINGS TO CAMDEN ROAD

TP 8802539

125, CAMDEN ROAD, NW1

8870382


CLIENT: BATCHWORTH HOUSE, ASSOCIATES, 125, CAMDEN ROAD, NW1
CIRCLE THIRTY THREE TRADING TRUST LTD

scale	date	drawn
1:50	9.88	AR

ANTHONY RICHARDSON & PARTNERS ARCHITECTS
31 OVAL ROAD • LONDON NW1 7EA • 01-485 0991

drawing number	revision
2170/022	

LONDON BOROUGH OF CAMDEN
PLANNING AND TRANSPORT
DEPARTMENT
28 SEP 1988
RECEIVED

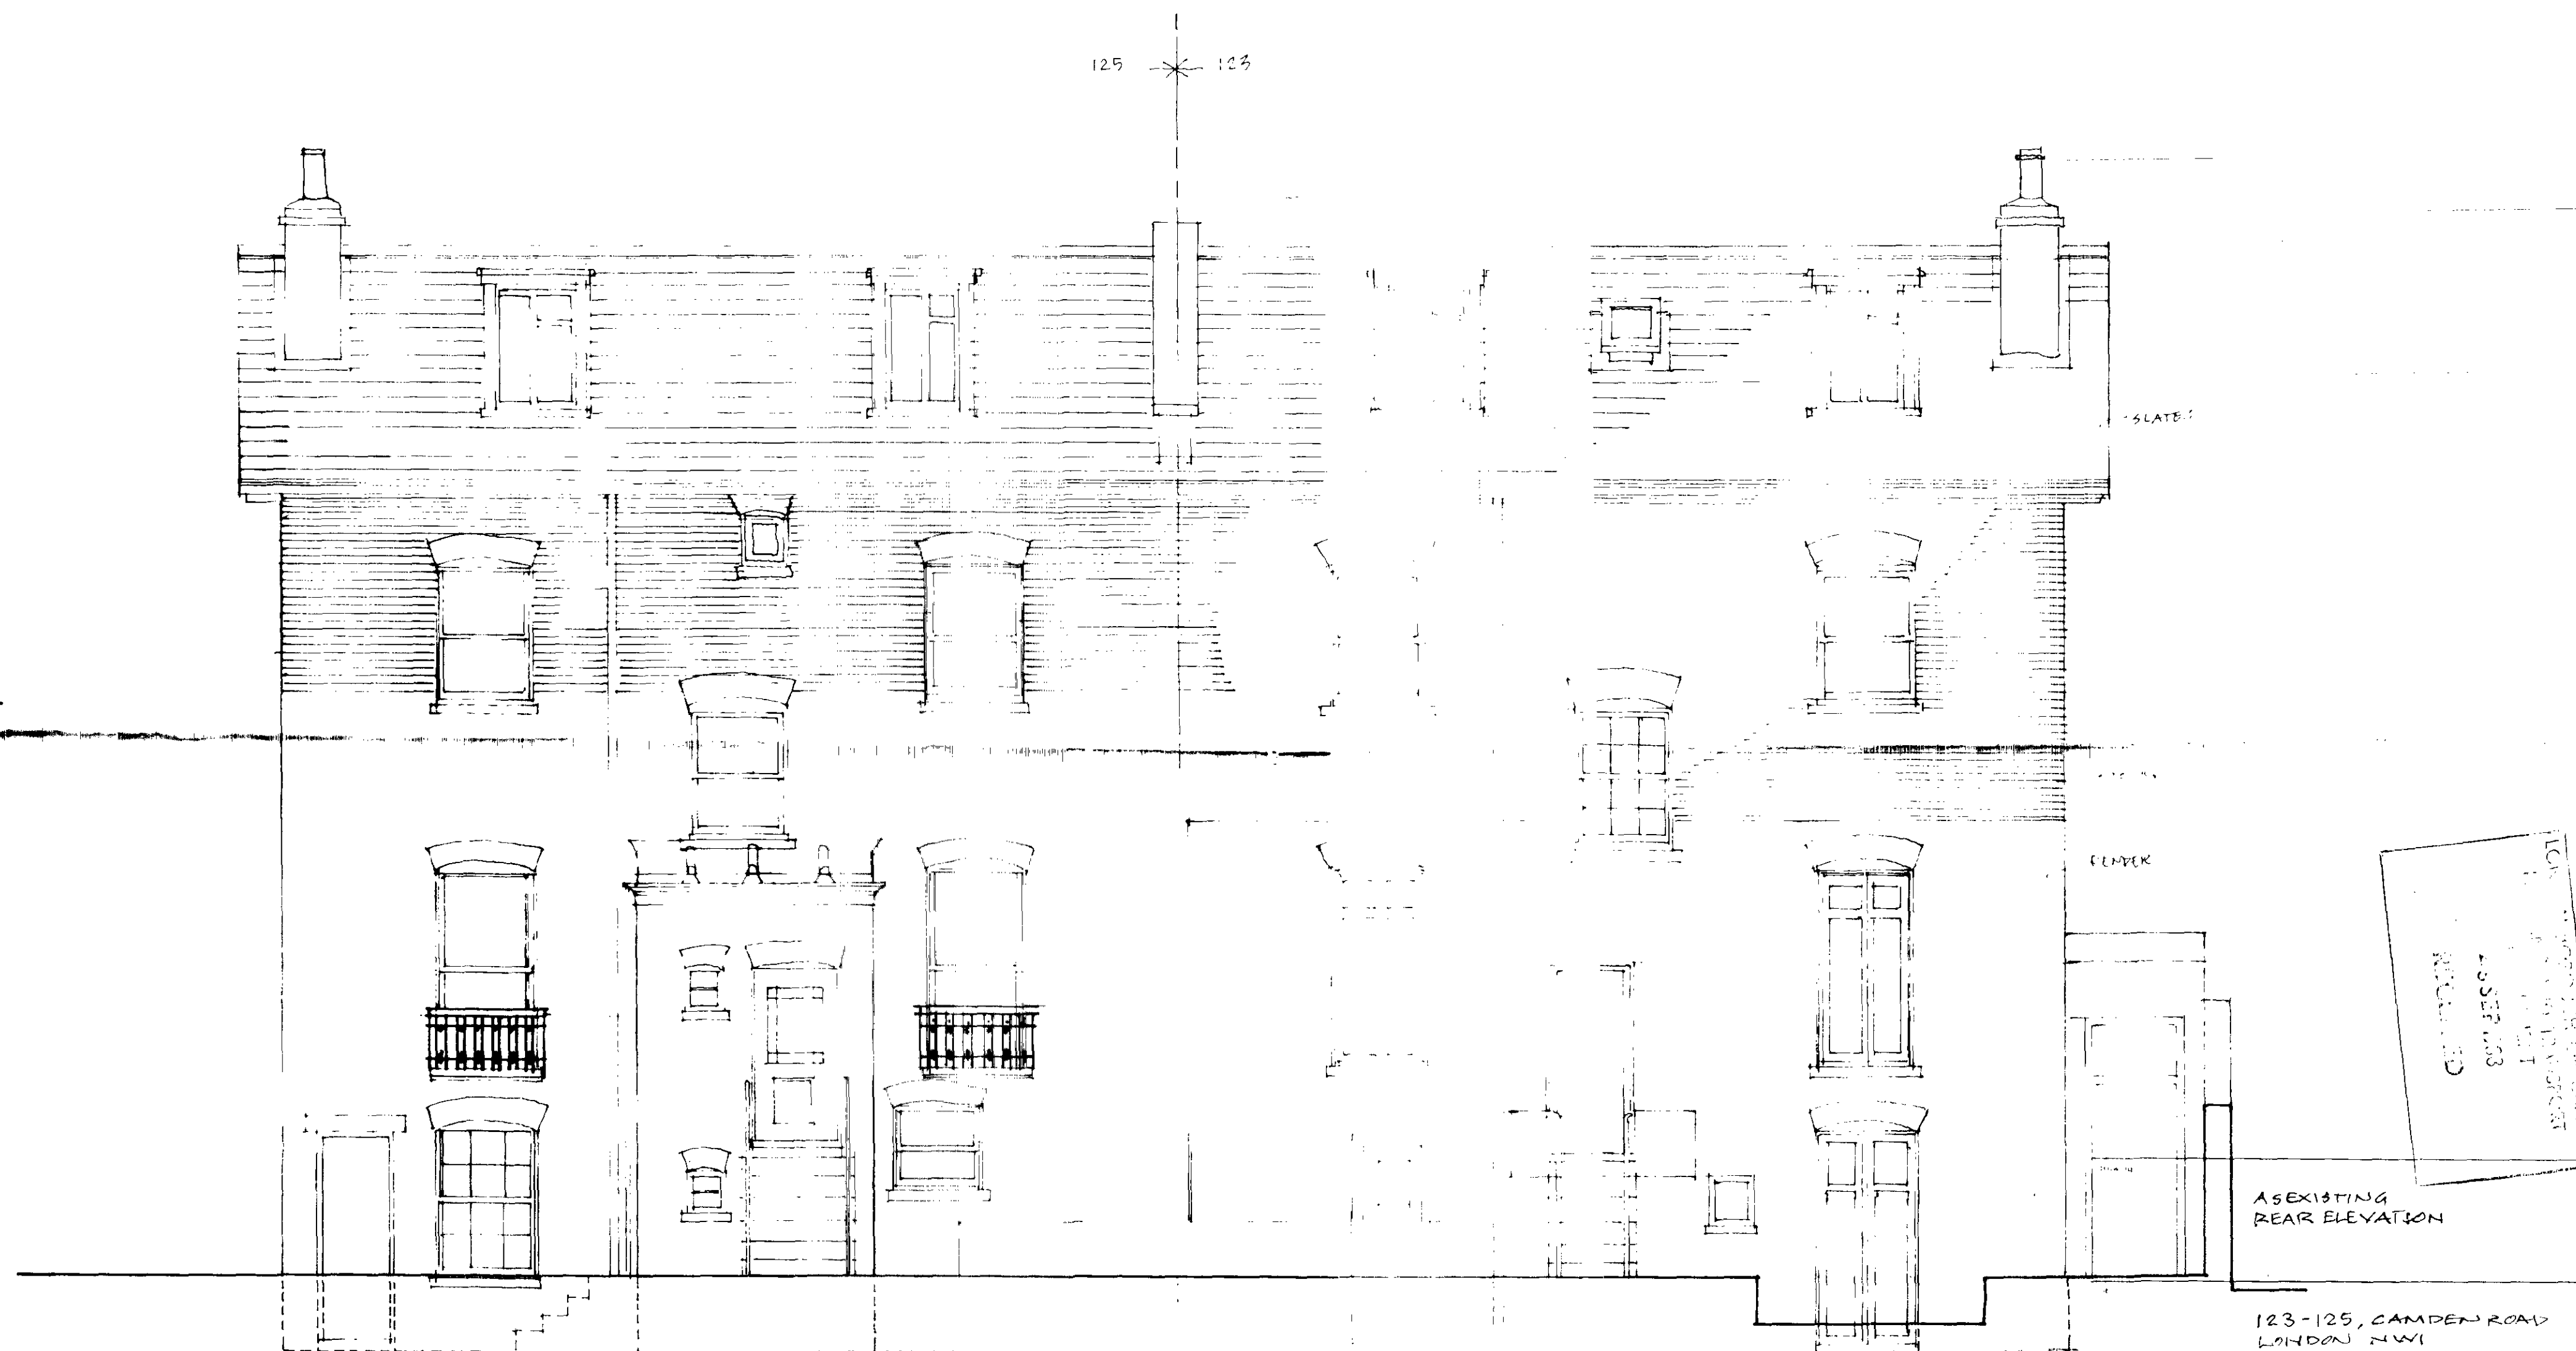

EXISTING
REAR ELEVATION

123-125, CAMDEN ROAD
LONDON NW1

CIRCLE THIRTY THREE HOUSING TRUST

scale	1:50	date	9.88	drawn	AR
ANTHONY RICHARDSON & PARTNERS ARCHITECTS					
31 OVAL ROAD · LONDON NW1 7EA · 01-485 0991					
drawing number	2177/023				revision
					A

TP 8802532