


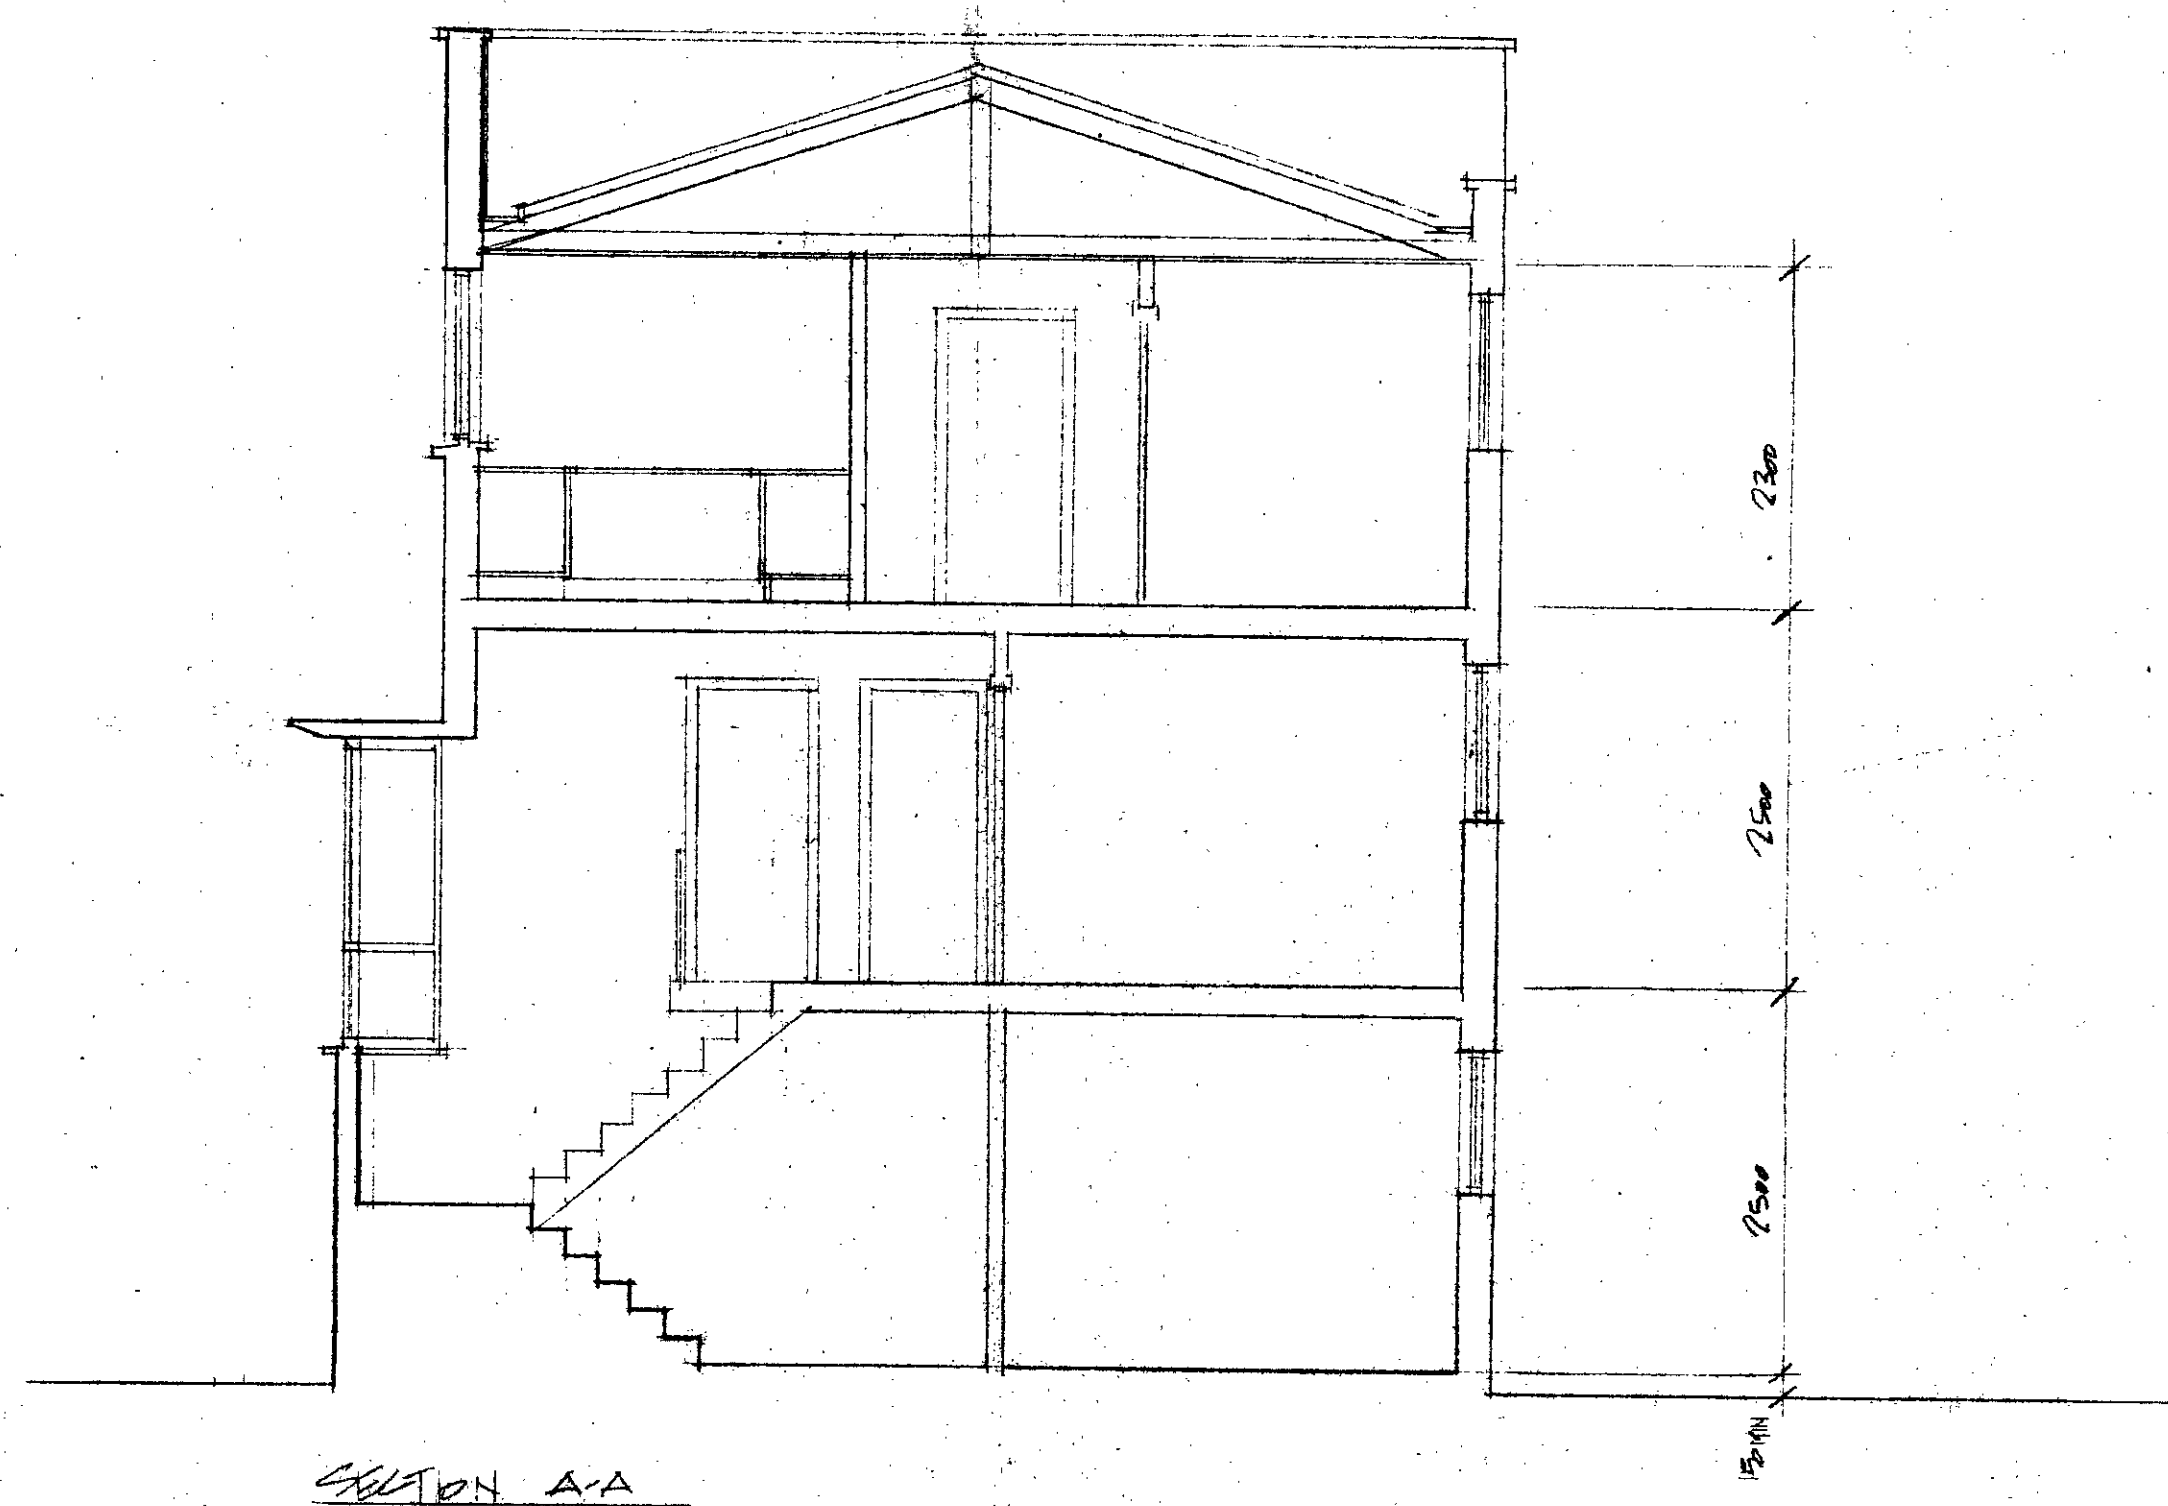

TP 8802616

LONDON BOROUGH OF CAMDEN
PLANNING AND TRANSPORT
DEPARTMENT
27 OCT 1988
RECEIVED

STEPHEN GREENBERG ■ DEAN HAWKES
ARCHITECTS


PROJECT 27 GRAFTON CRESCENT
CLIENT THE ST BENEDES HOUSING ASSOCIATION
DRAWING ELEVATION, SECTION AND PERSPECTIVE

DATE OCTOBER 1988 SCALE 1:50 NO 151/002


27 BROWNLOW MEWS LONDON WC1N 2LA ■ 01 430 2604/5




LOCATION PLAN
SCALE 1:1250

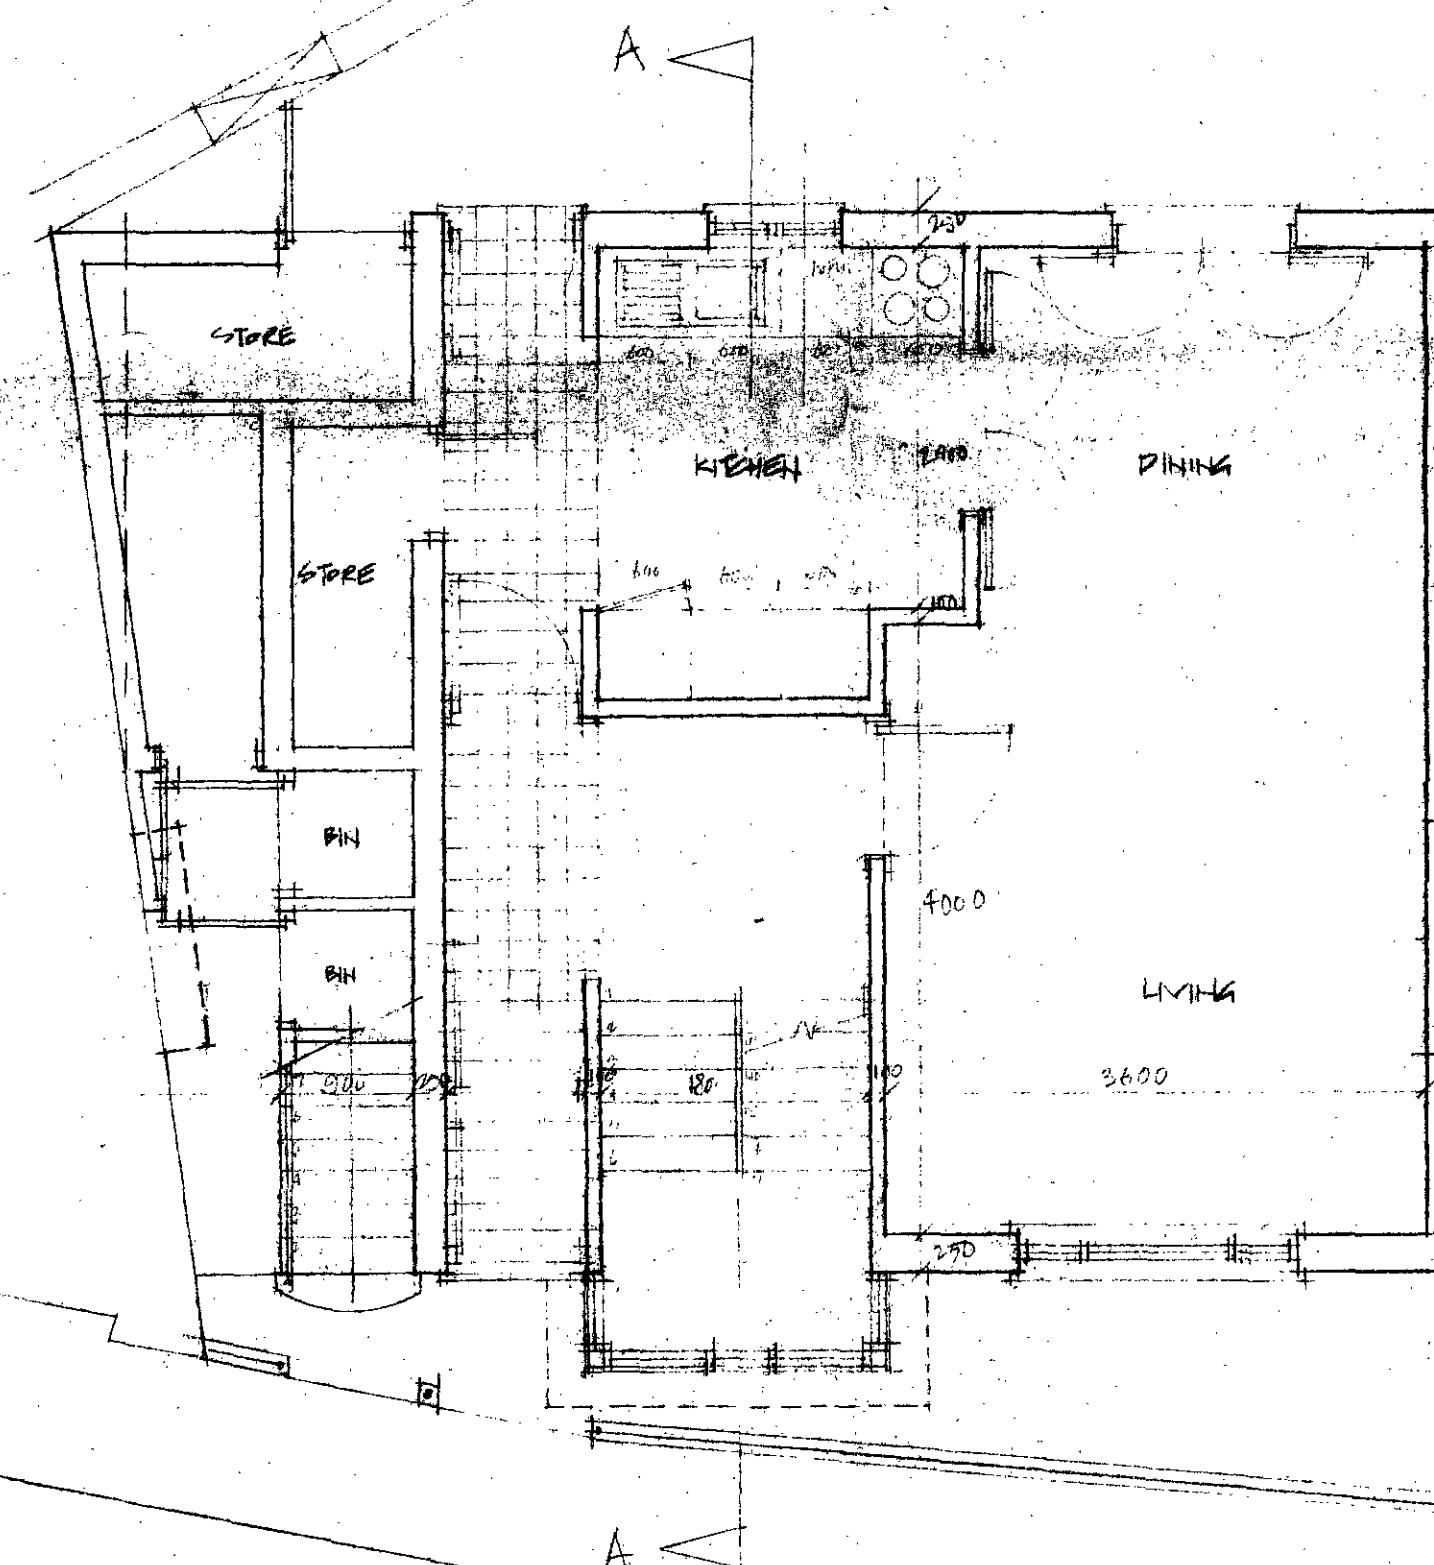

MAISONETTE UNIT 2B 4P
GROUND FLOOR PLAN

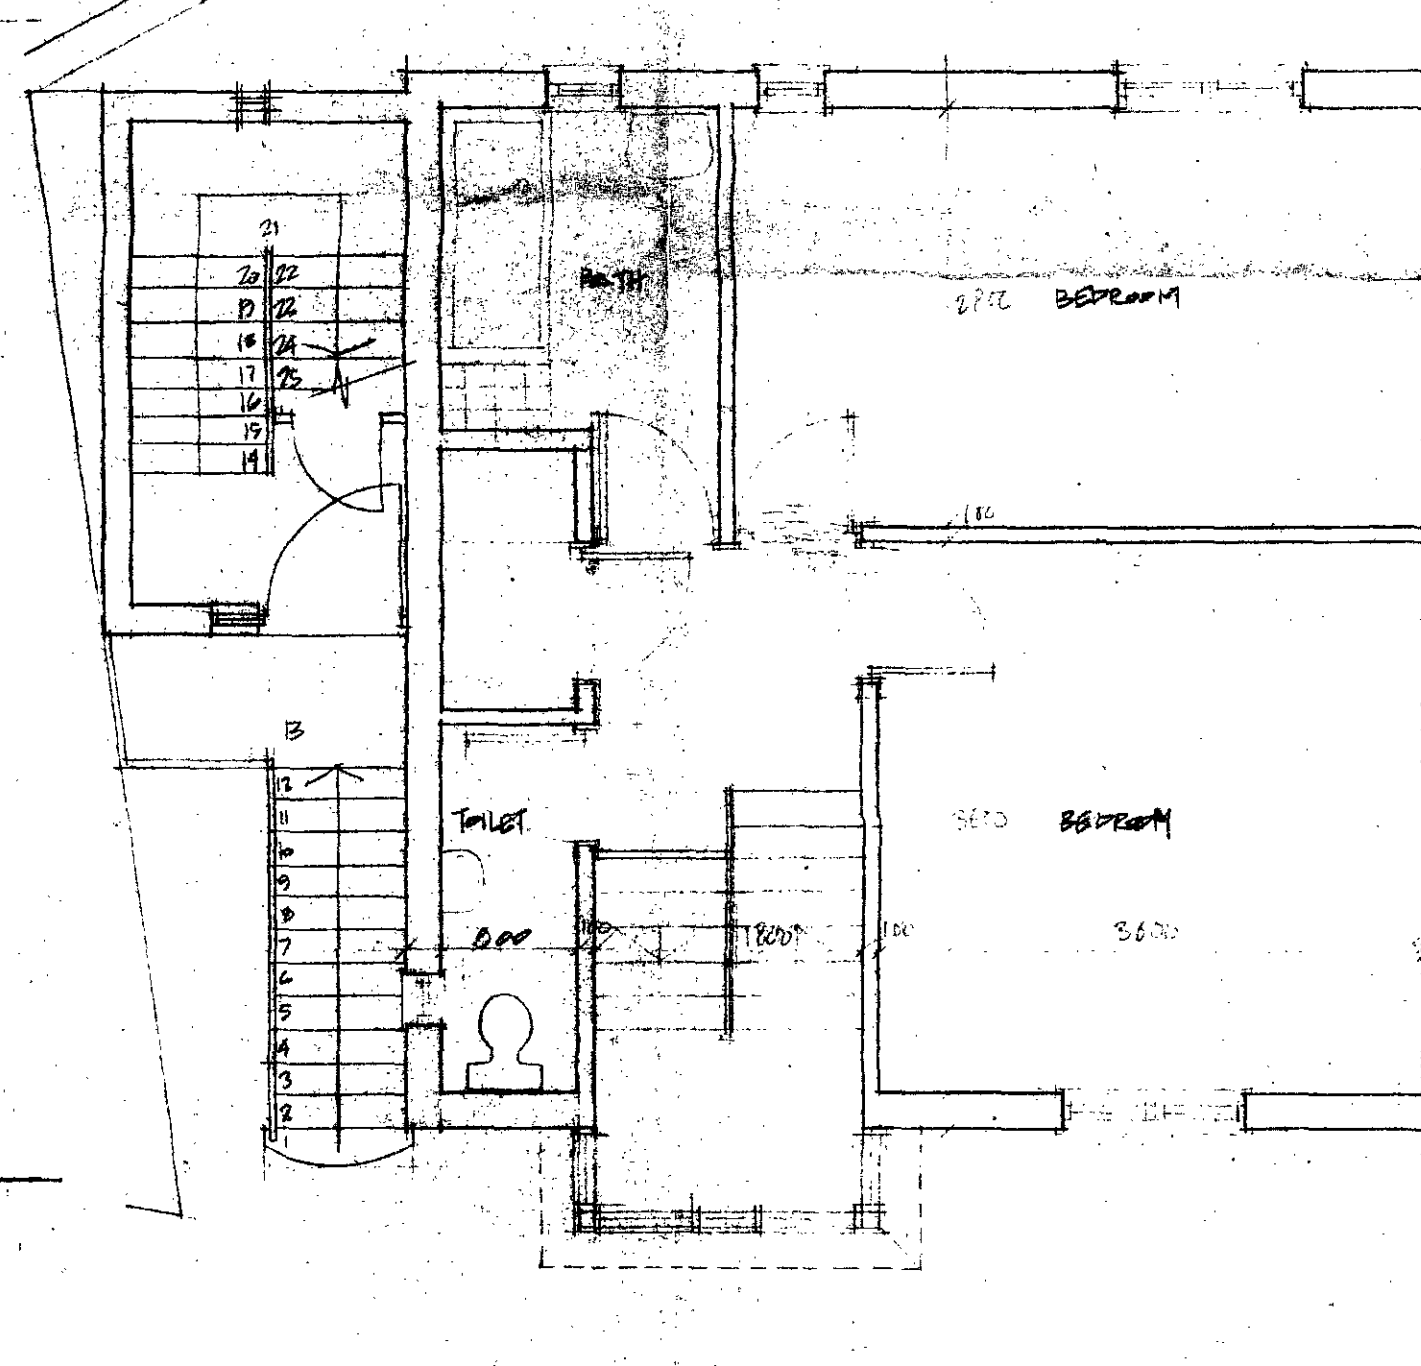

MAISONETTE UNIT 2B 4P
FIRST FLOOR PLAN

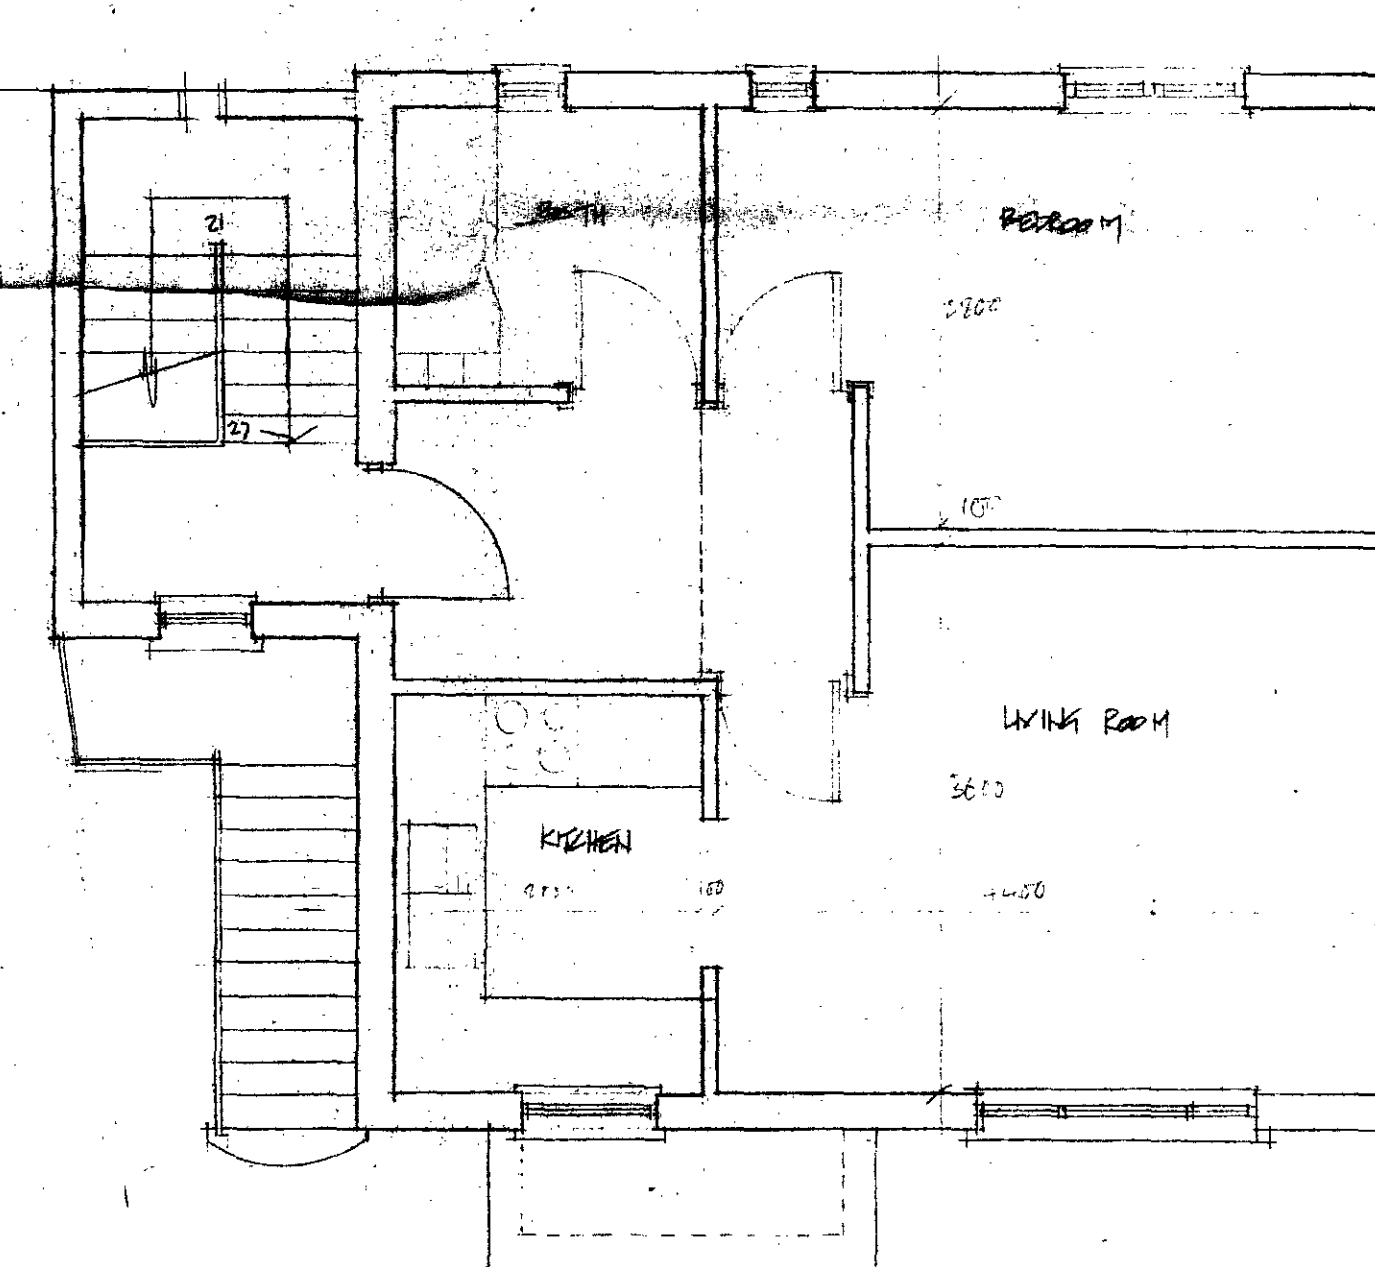

FLAT 1B 2P
SECOND FLOOR

JP 8802616.1
LONDON BOROUGH OF CAMDEN
PLANNING AND TRANSPORT
DEPARTMENT
27 OCT 1988
RECEIVED

STEPHEN GREENBERG ■ DEAN HAWKES
ARCHITECTS

PROJECT 27 GRAYSON PRESENT
CLIENT THE EST. PENSANCE HOUSING ASSOCIATION
DRAWING LOCATION PLAN + FLOOR PLANS

DATE 20 SEP 1988 SCALE 1/500 NO 15/100

27 BROWNLOW MEWS LONDON WC1N 2LA ■ 01 430 2604/5