

LONDON BOROUGH OF CAMDEN
 TOWN AND COUNTRY PLANNING ACTS
 09 MAY 1989
 APPROVED
 ON BEHALF OF THE COUNCIL
 PLANS NOT VALIDATED

TP88045400M

REVISIONS

A	Windows removed from rear wall and rooflight added.	16/02/89
---	---	----------

NOTES


DO NOT SCALE THIS DRAWING
 ALL DIMENSIONS TO BE
 CHECKED ONSITE.

	EXISTING STRUCTURE
	EXISTING STRUCTURE REMOVED
	NEW BRICKWORK
	INSULATED STUDWORK (MANSARD ROOF)
	NEW FLOORBOARDING


12A BELSIZE TER.
 LONDON NW3
 SURVEY DRAWING
 PLANS, SECTIONS, ELEV.

**JOHN LIVING &
 MORRISON ROSE
 ARCHITECTS**
 51 NEW CAVENDISH STREET
 LONDON W1M 7FF
 01 486 5066


SCALE	1:50, 1:250
DATE	AUG 1988
DRAWN BY	KRB
DRAWING NO	GC/2 JK1
REV	

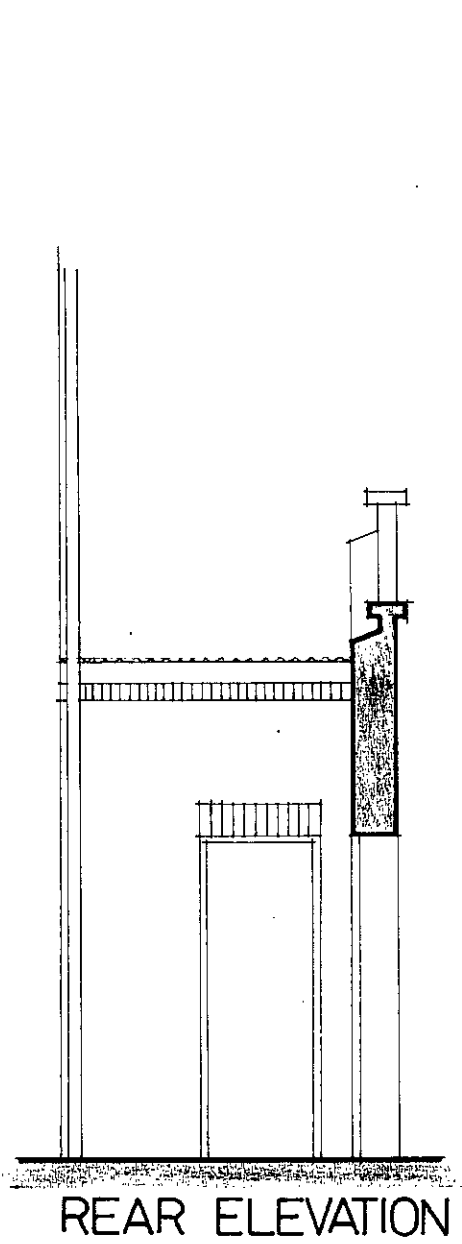


REAR ELEVATION

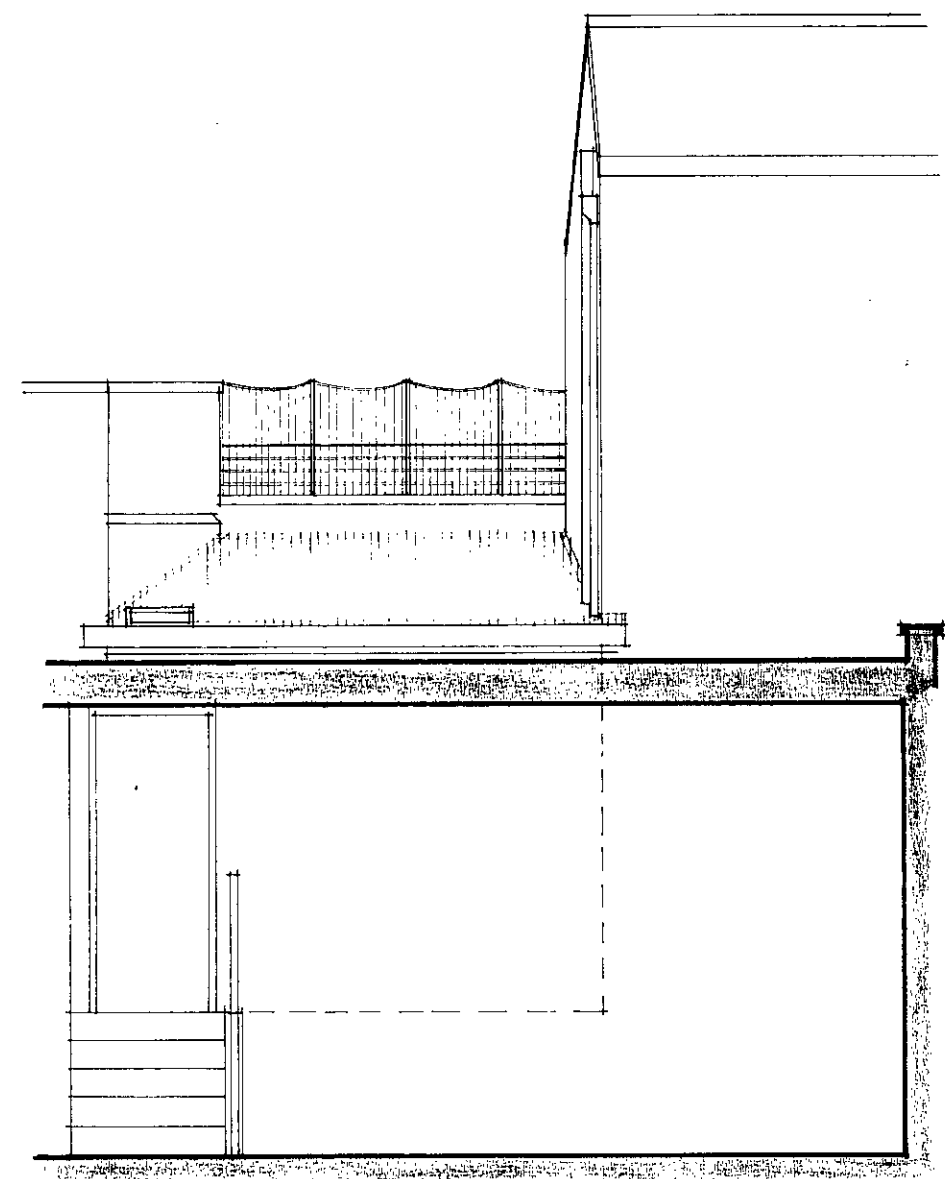

SECTION A-A

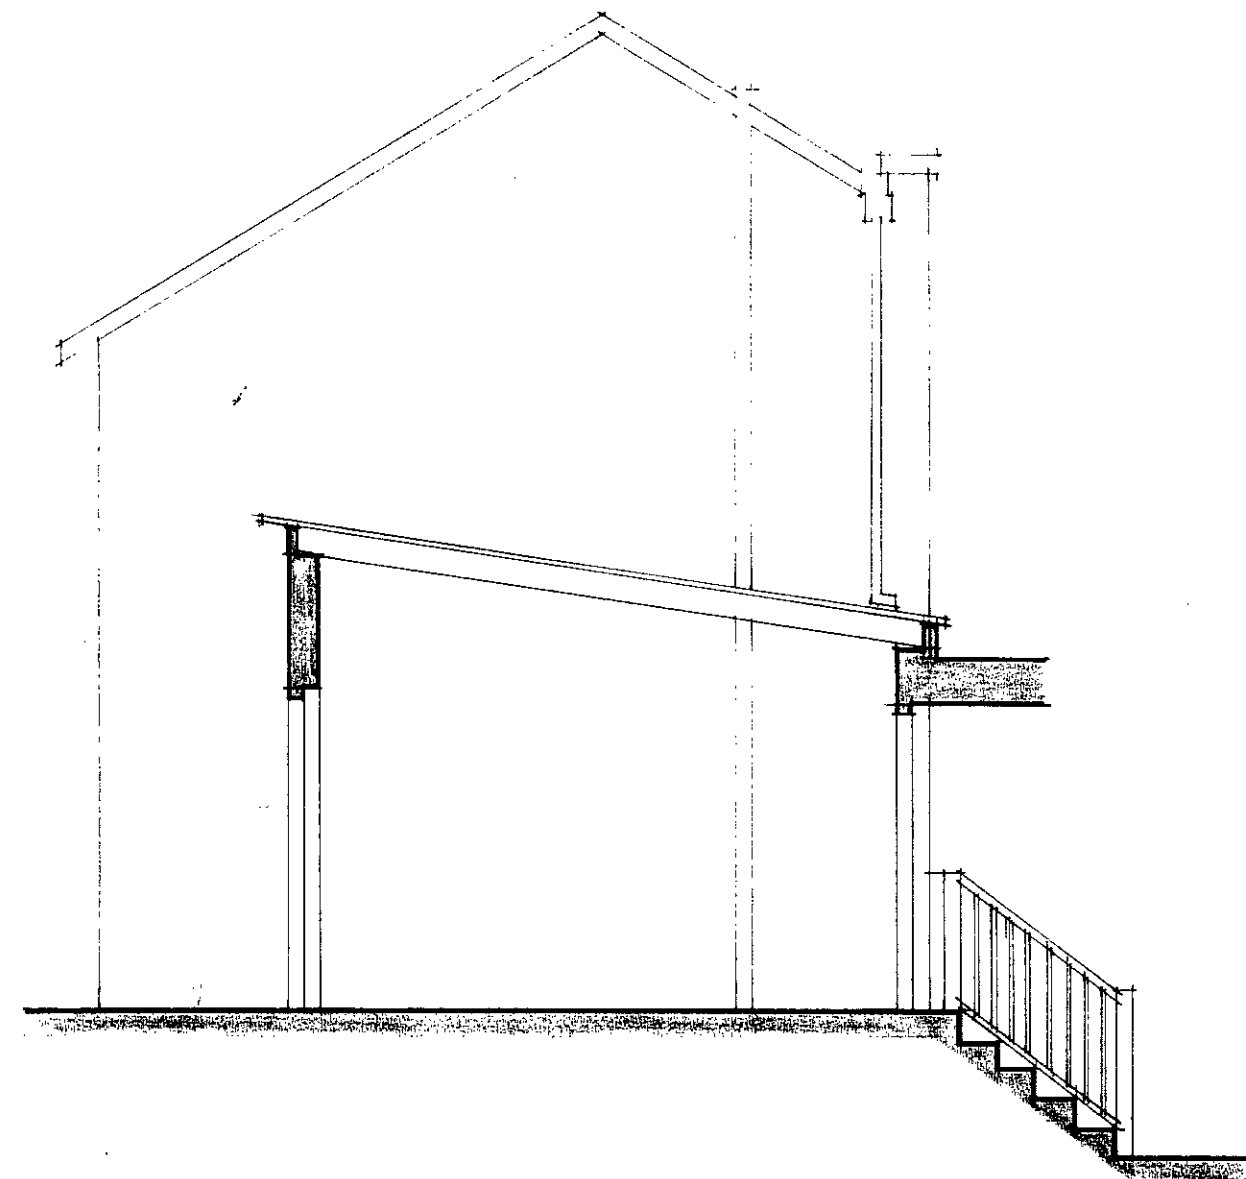


SECTION B-B

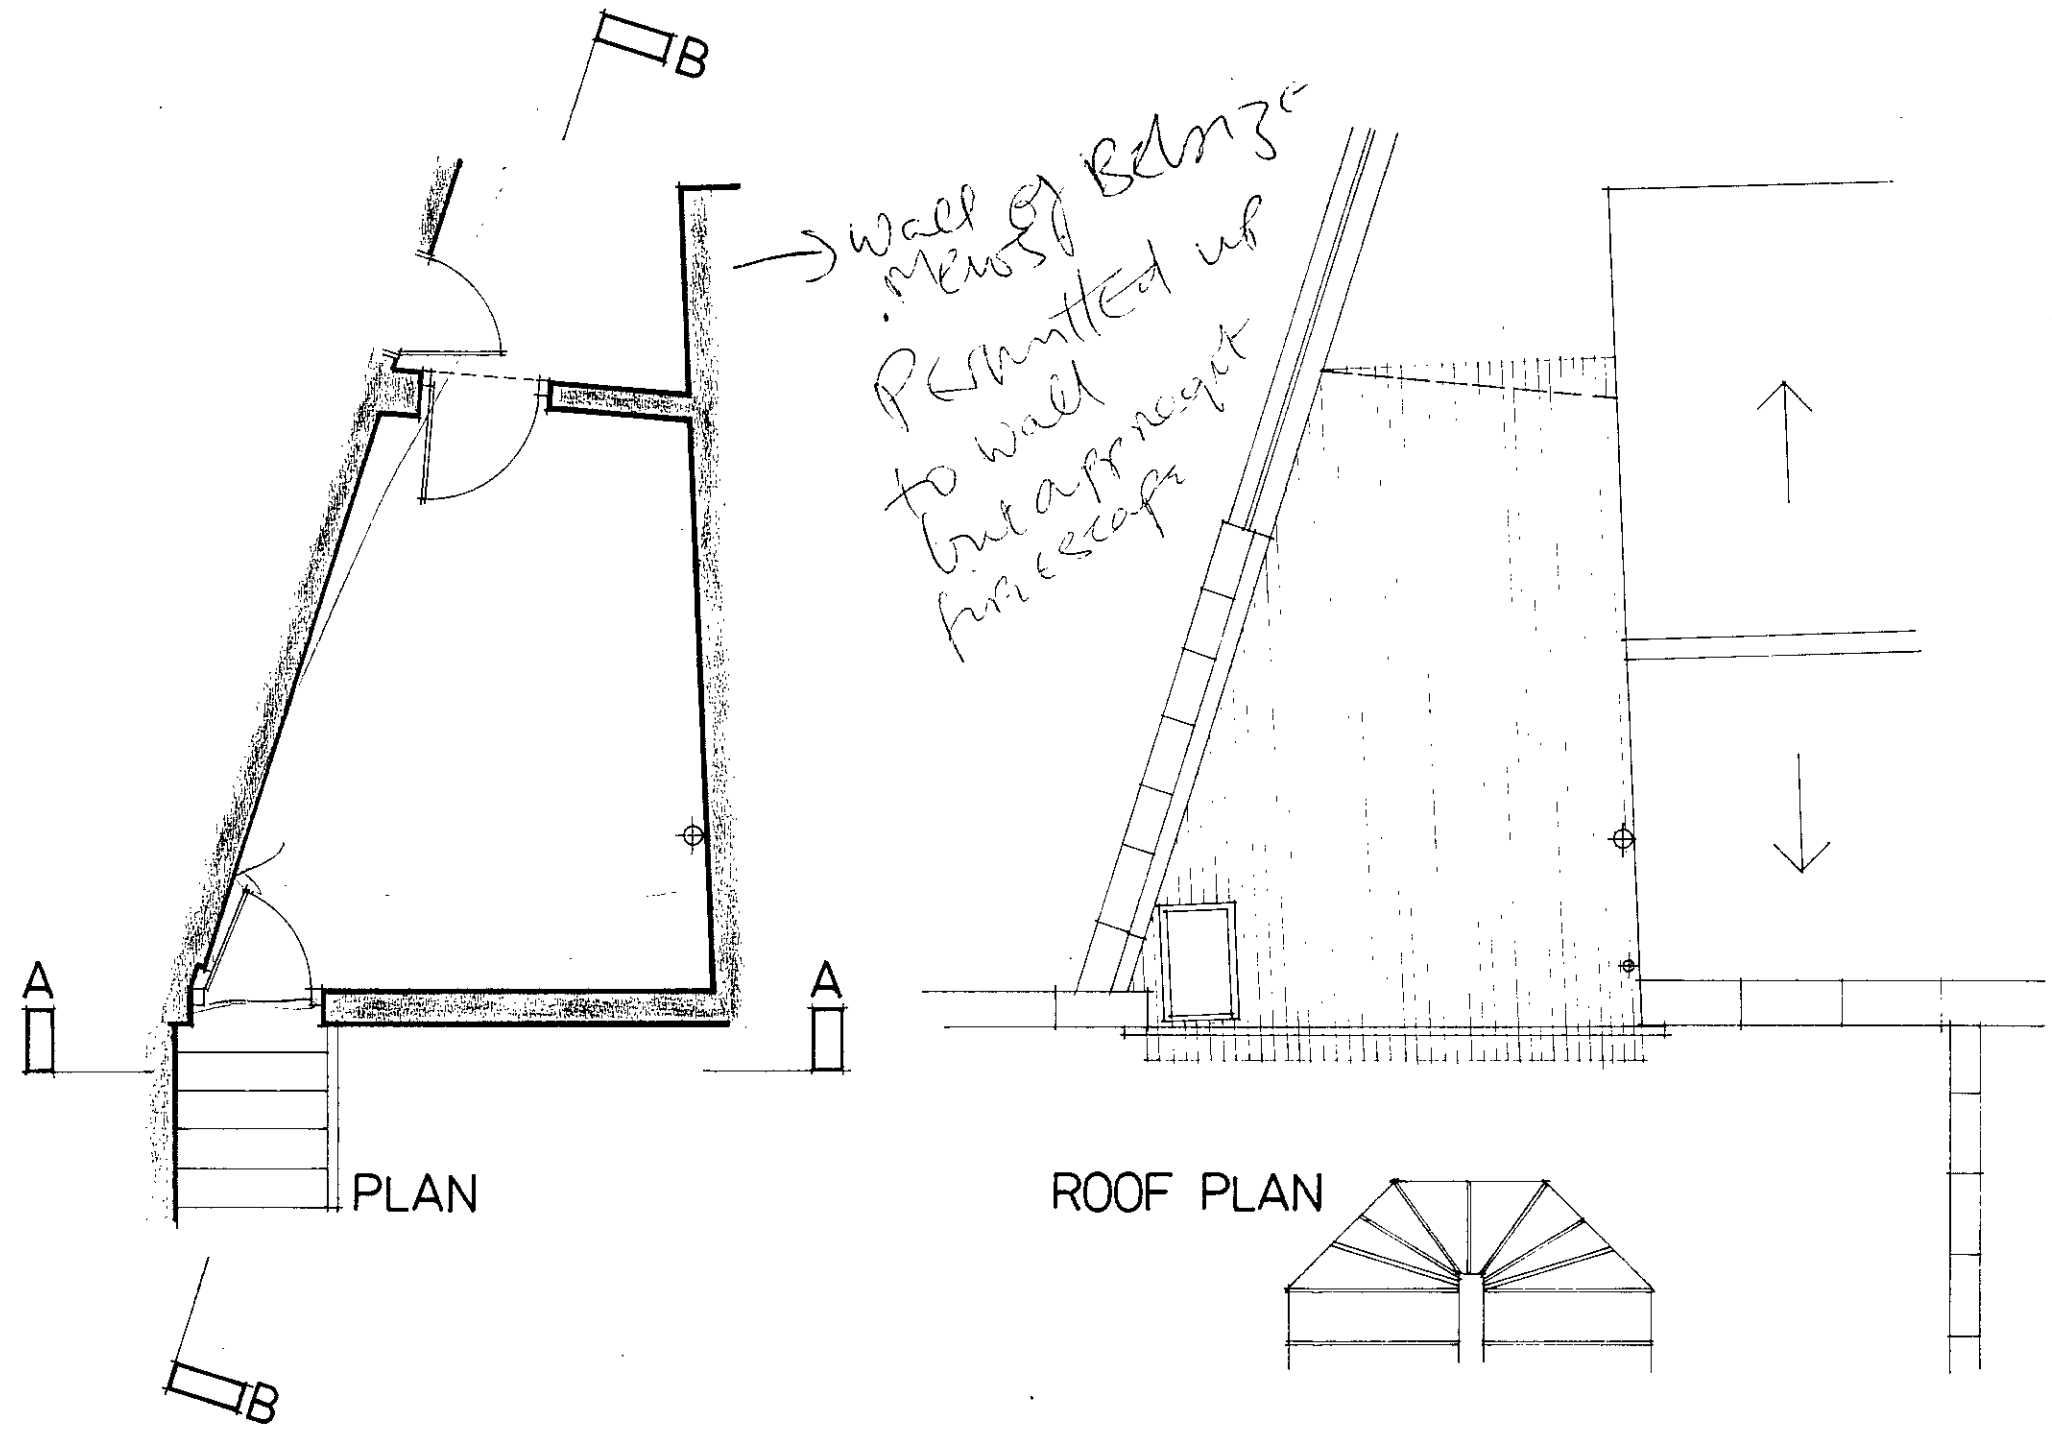

PLAN

ROOF PLAN

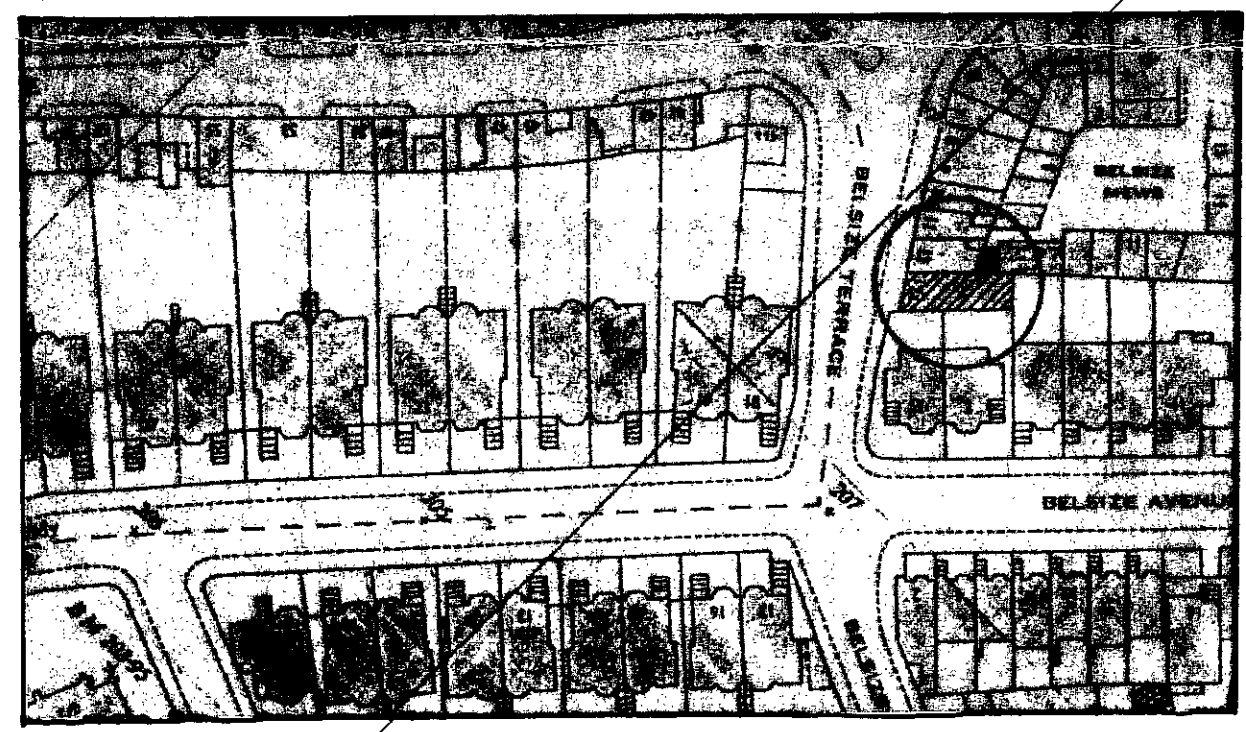

LOCATION PLAN



TP 8804548

REVISIONS				

NOTES
DO NOT SCALE THIS DRAWING.
ALL DIMENSIONS TO BE
CHECKED ONSITE.

12A BELSIZE TER.
LONDON NW3
SURVEY DRAWING
PLANS, SECTIONS, ELEV.

JOHN LIVING &
MORRISON ROSE
ARCHITECTS
51 NEW CAVENDISH STREET
LONDON W1M 7RF
01 486 5066

SCALE	1:50, 1:1250
DATE	AUG 1988
DRAWN BY	KRB
DRAWING NO	GC/2 /X1
REV	