
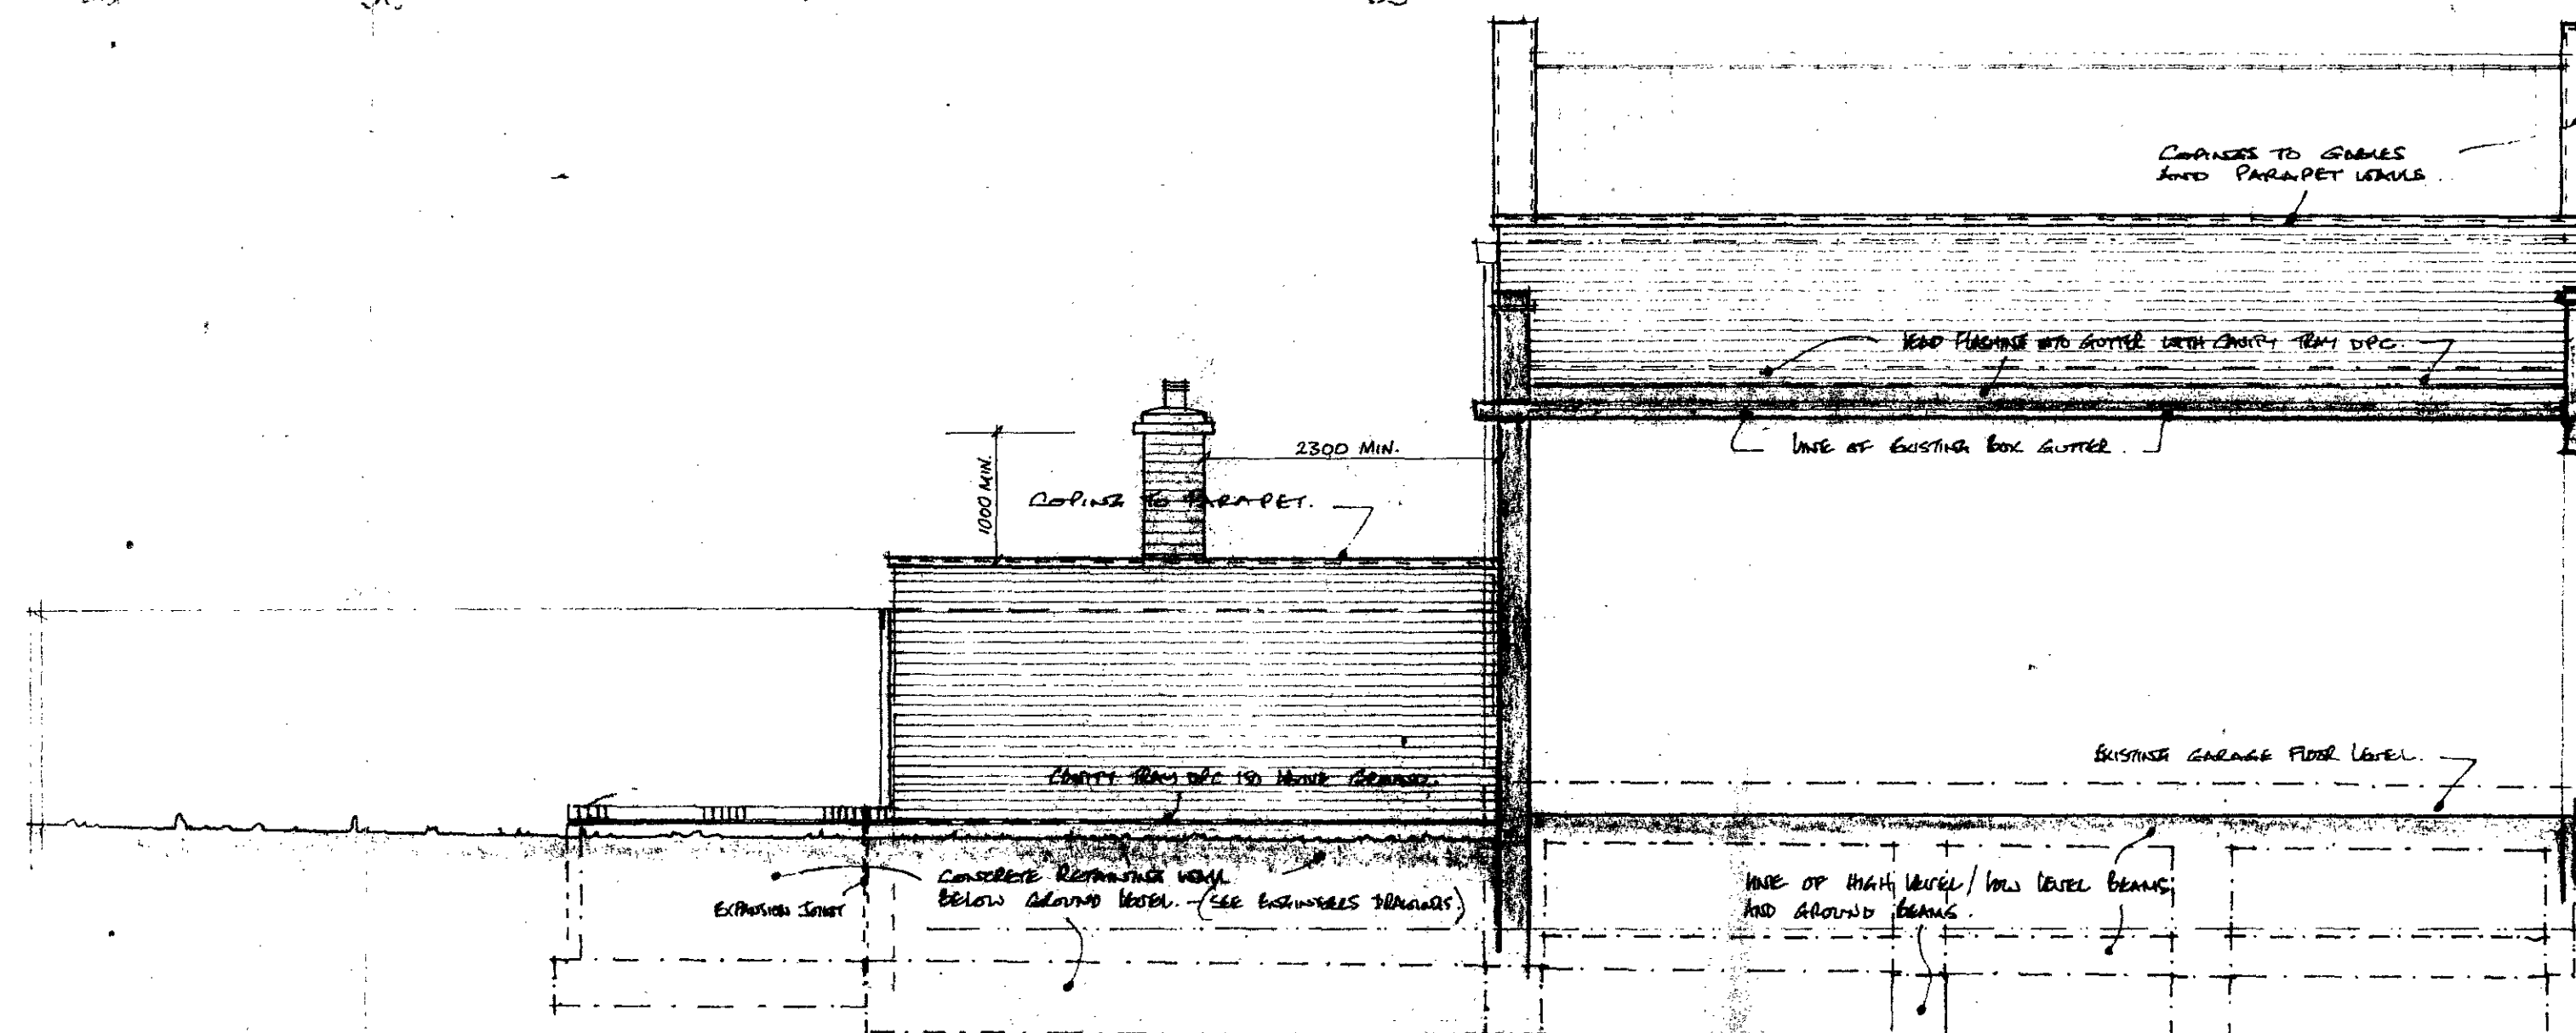
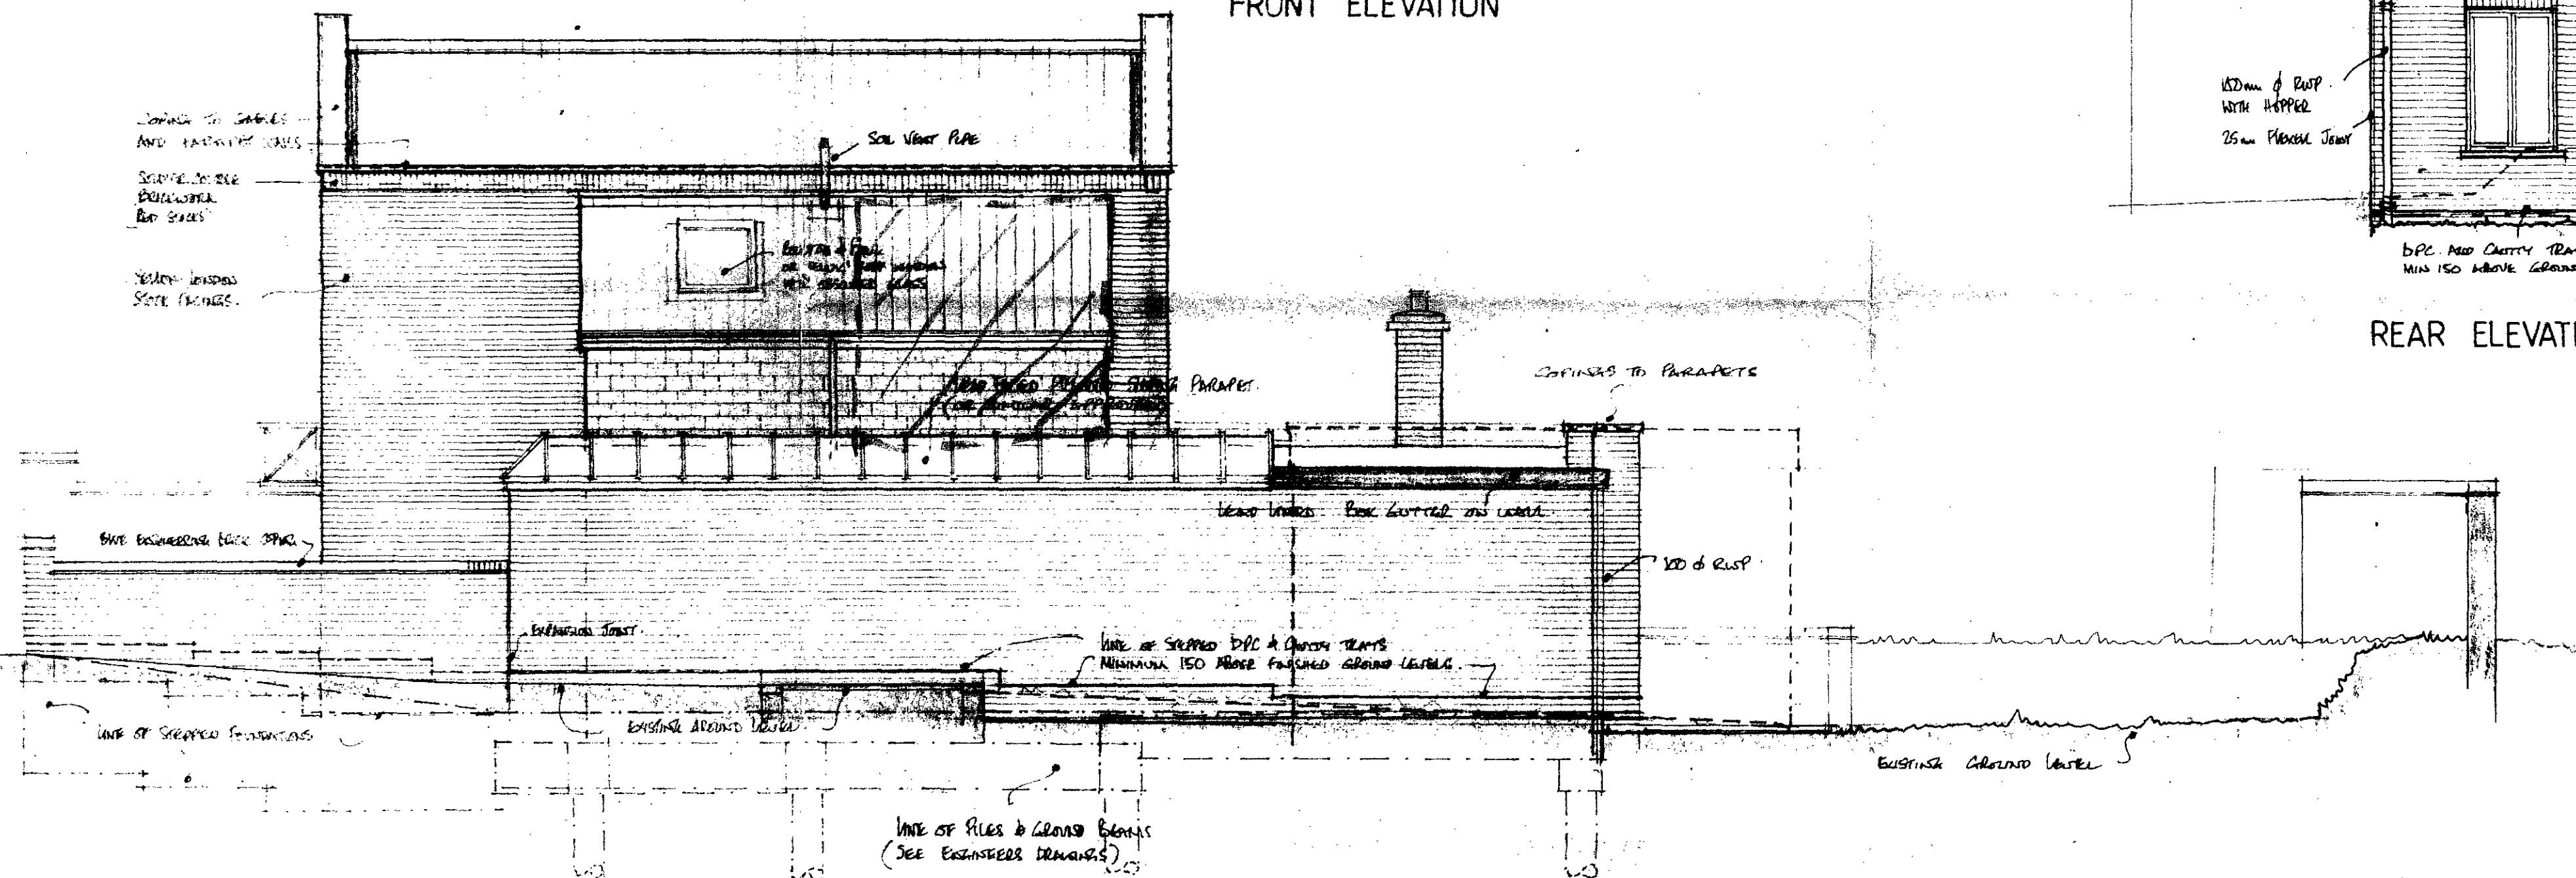
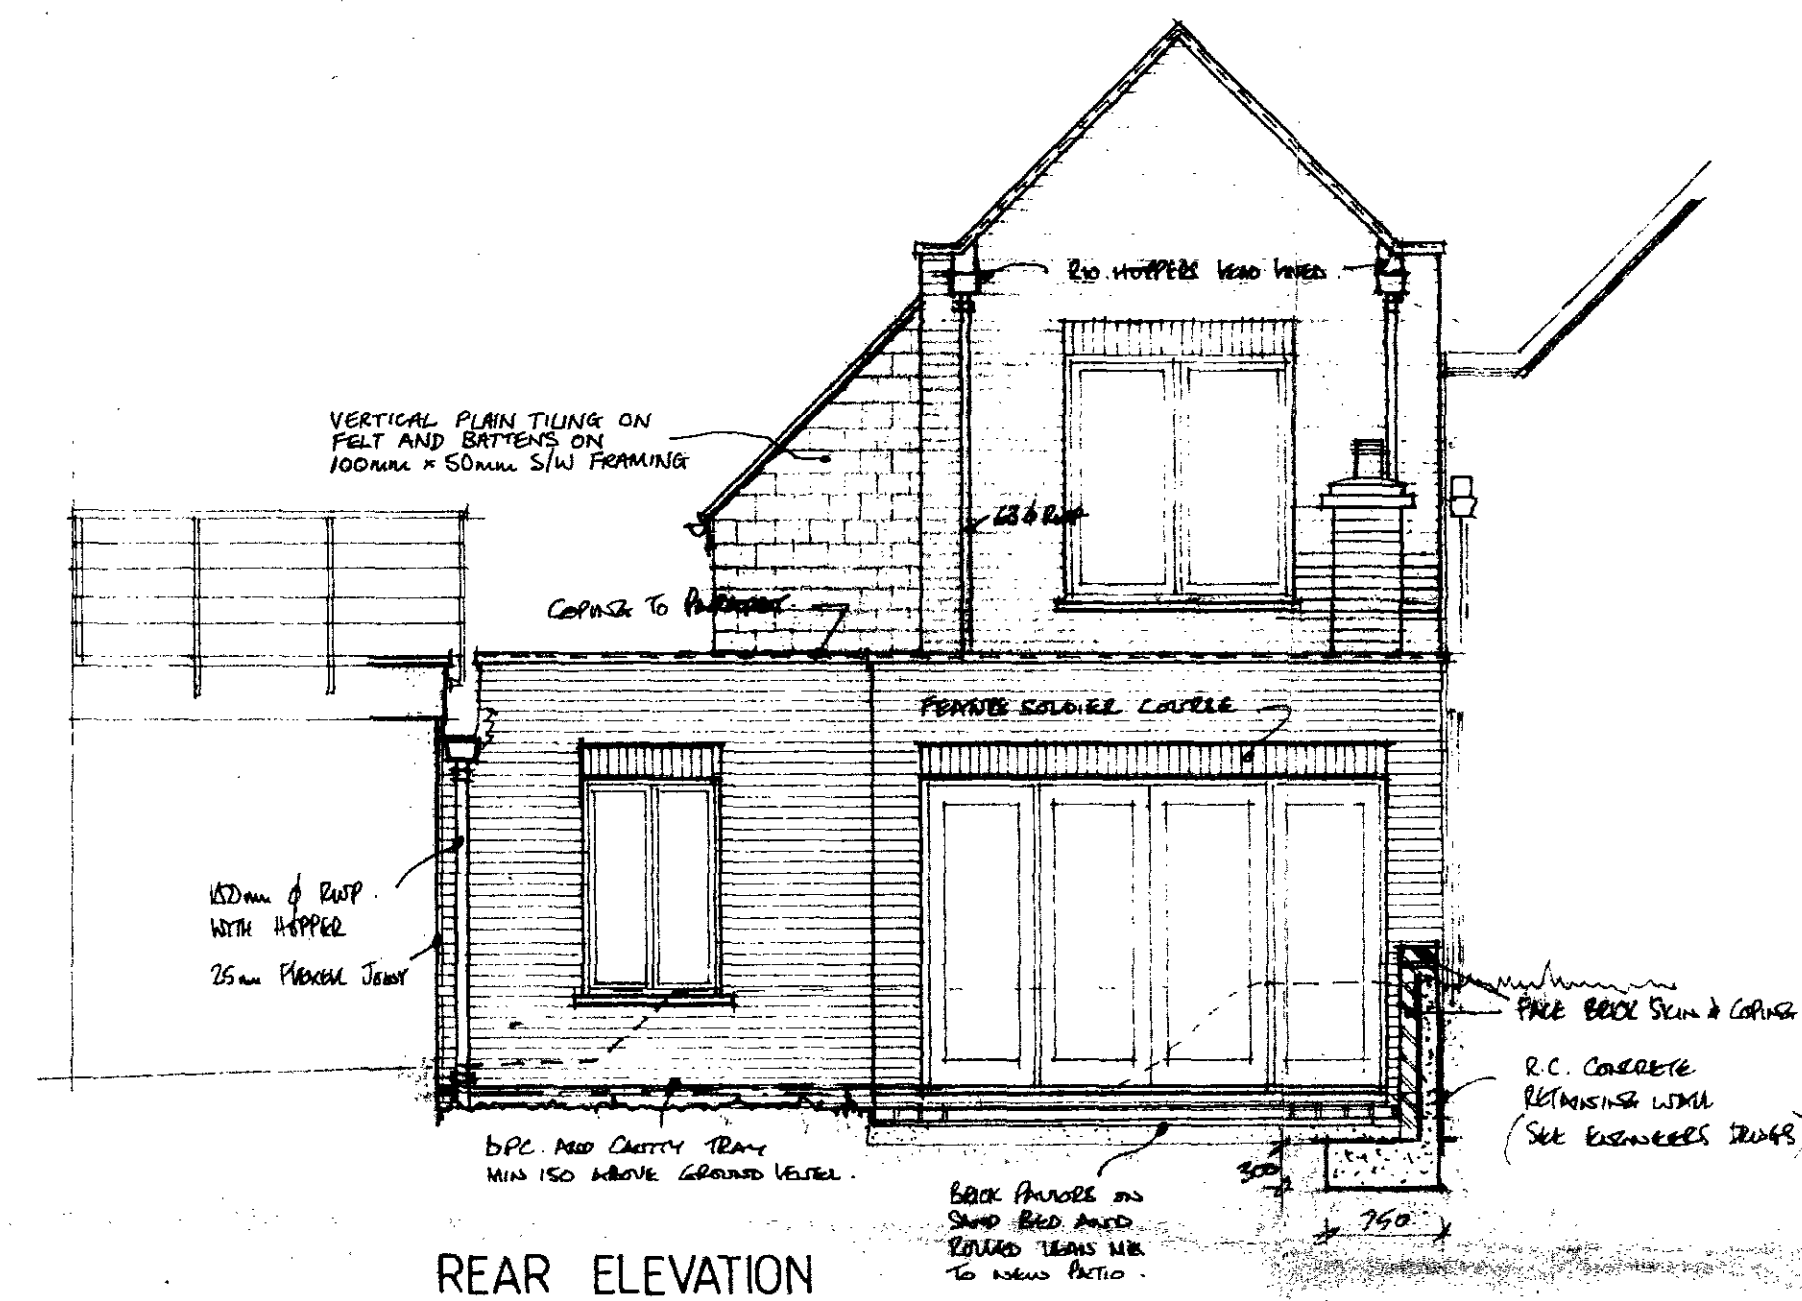


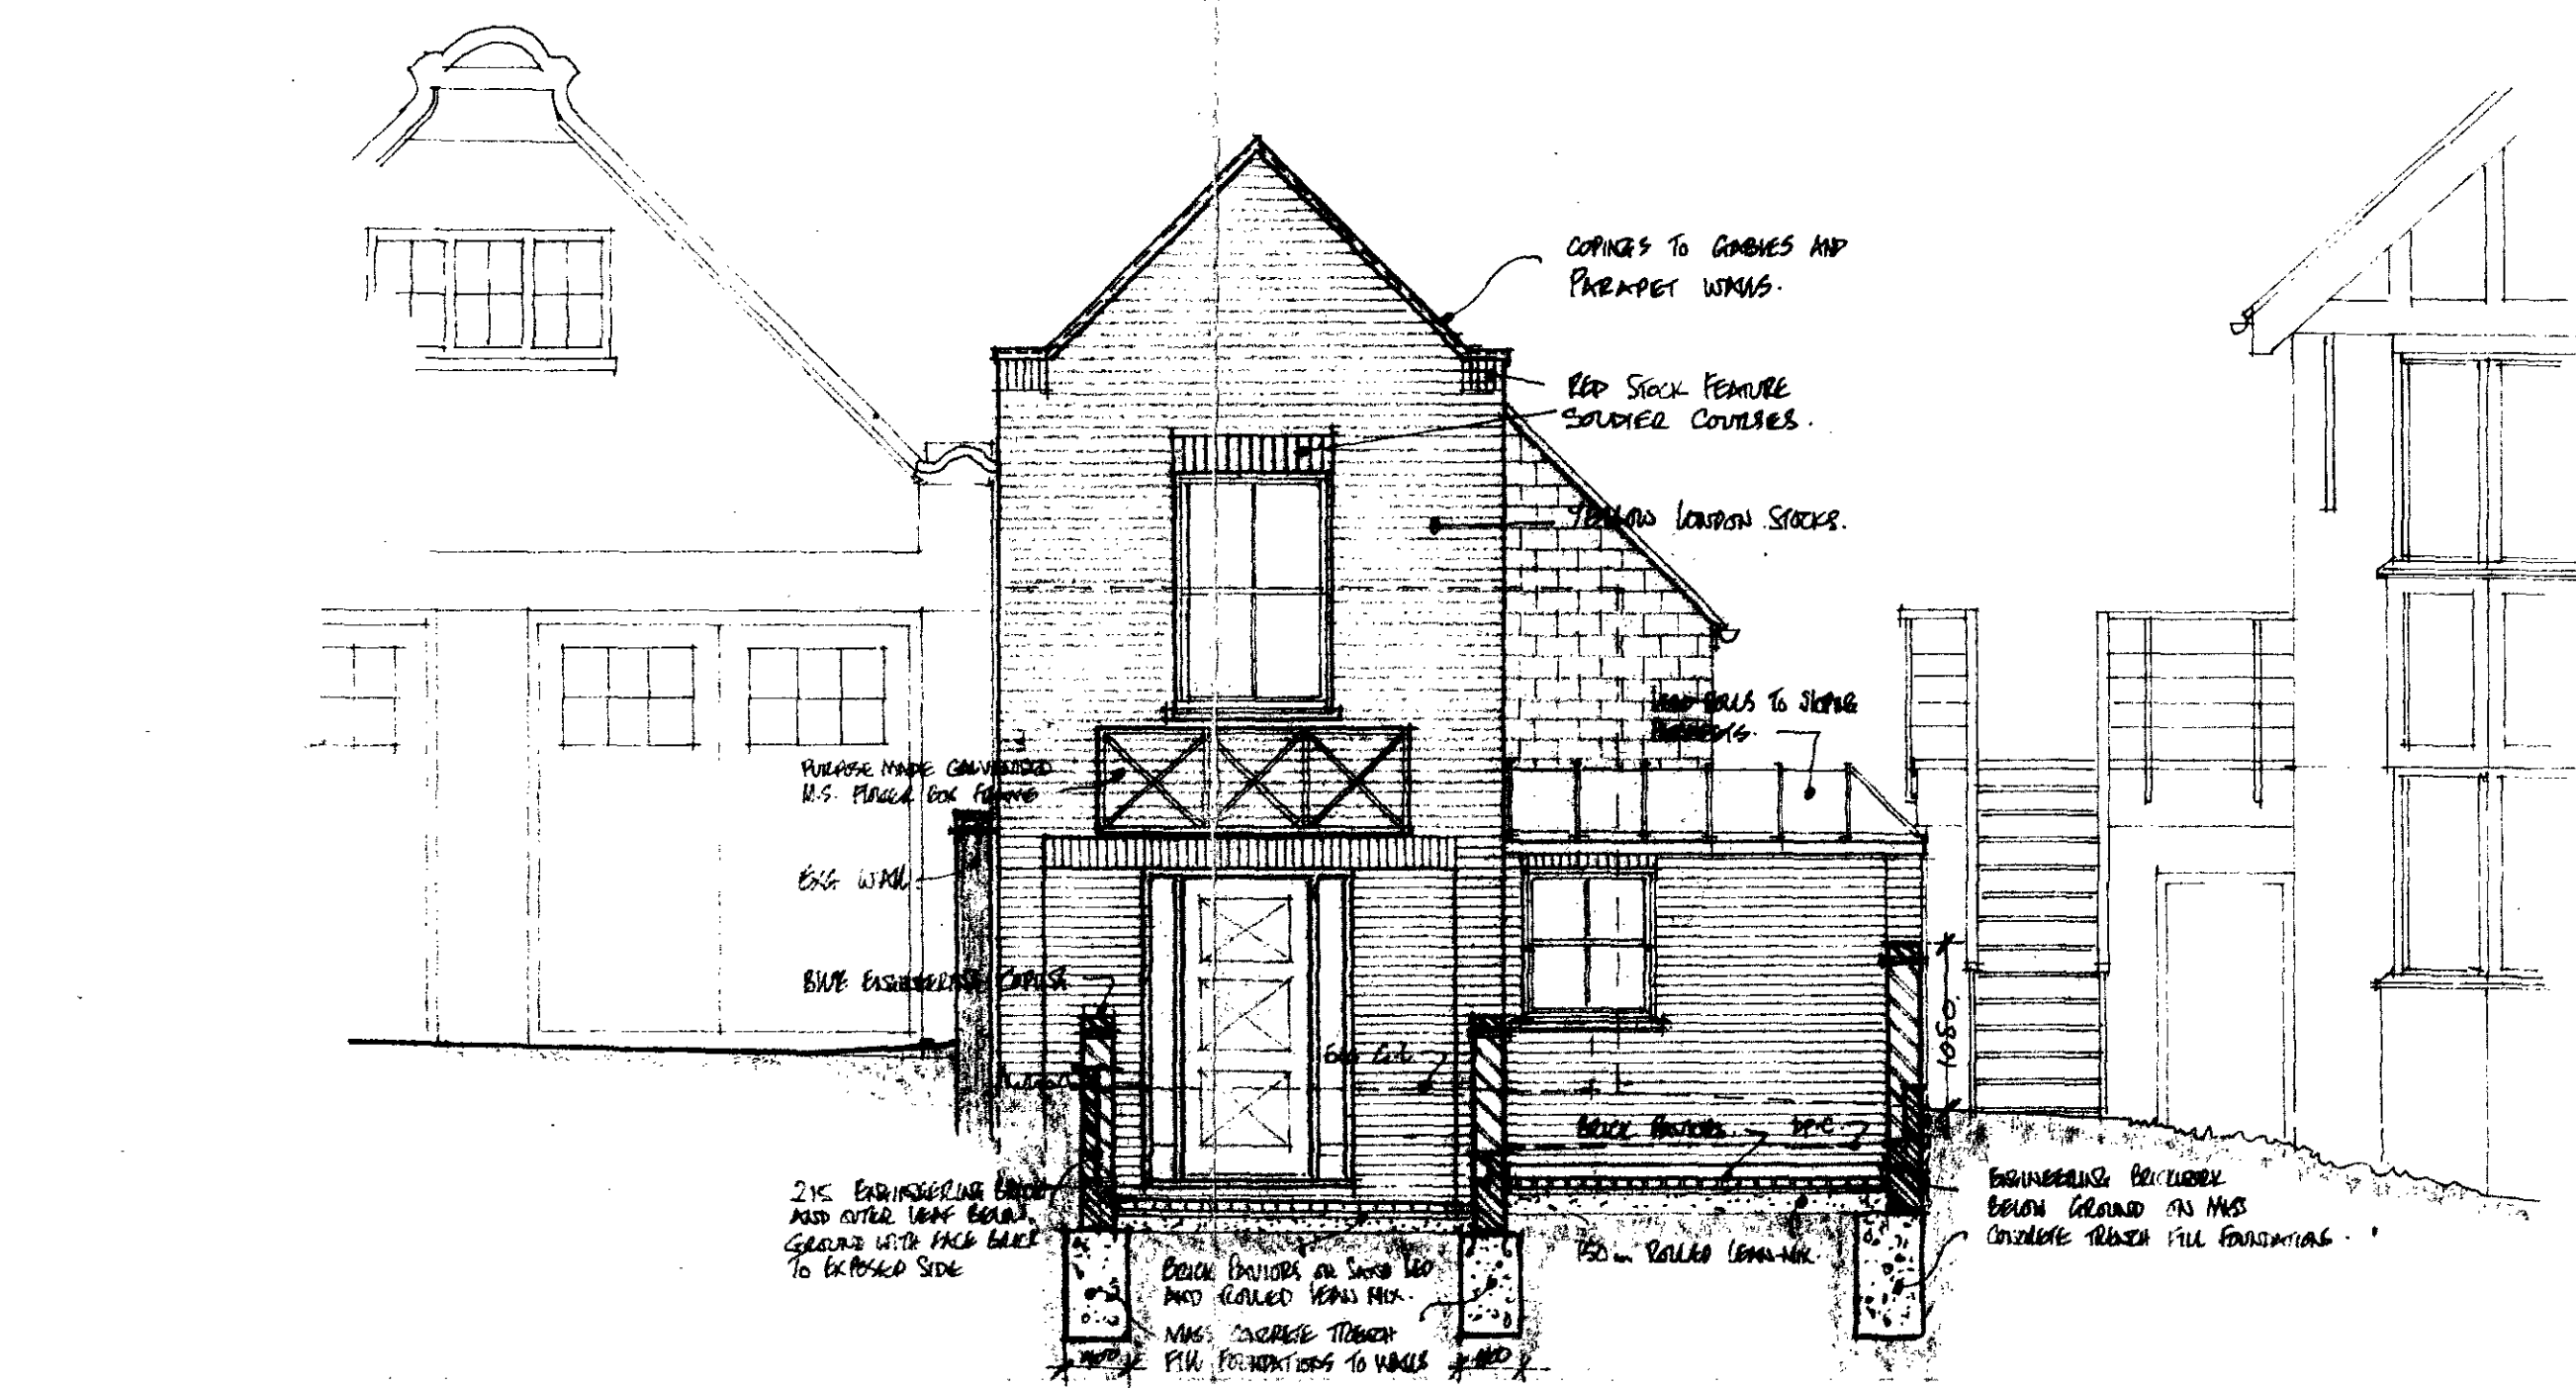

Notes

Do not scale from this drawing; work to figured dimensions.
Any errors or omissions to be reported to the architects
immediately. This drawing and design is the copyright of
Saunders + Huggins and must not be used for any purpose
without their consent.

A	Revision to former	21.10.20
Rev		date

SAUNDERS + HUGGINS
Chartered Architects

9 Palmers Avenue Grays Essex RM17 5UA
Grays Thurrock (0375) 374415

9 Gainsborough Street
Sudbury Suffolk CO10 6EU
Sudbury (0787) 74242

Client
Beech Homes & Contracts Ltd.

Project
PROPOSED HOUSE AT
PRIMROSE GARDENS, NW.3.

Subject
Elevations as proposed
REVISED DORMER.



Scale 1:50	Drawn A.H.
---------------	---------------

Drawn A.H.

Date
6.10.88.

Org.No.	G	3	8	4	4	A	11	rev'n A
---------	---	---	---	---	---	---	----	------------

copyright reserved

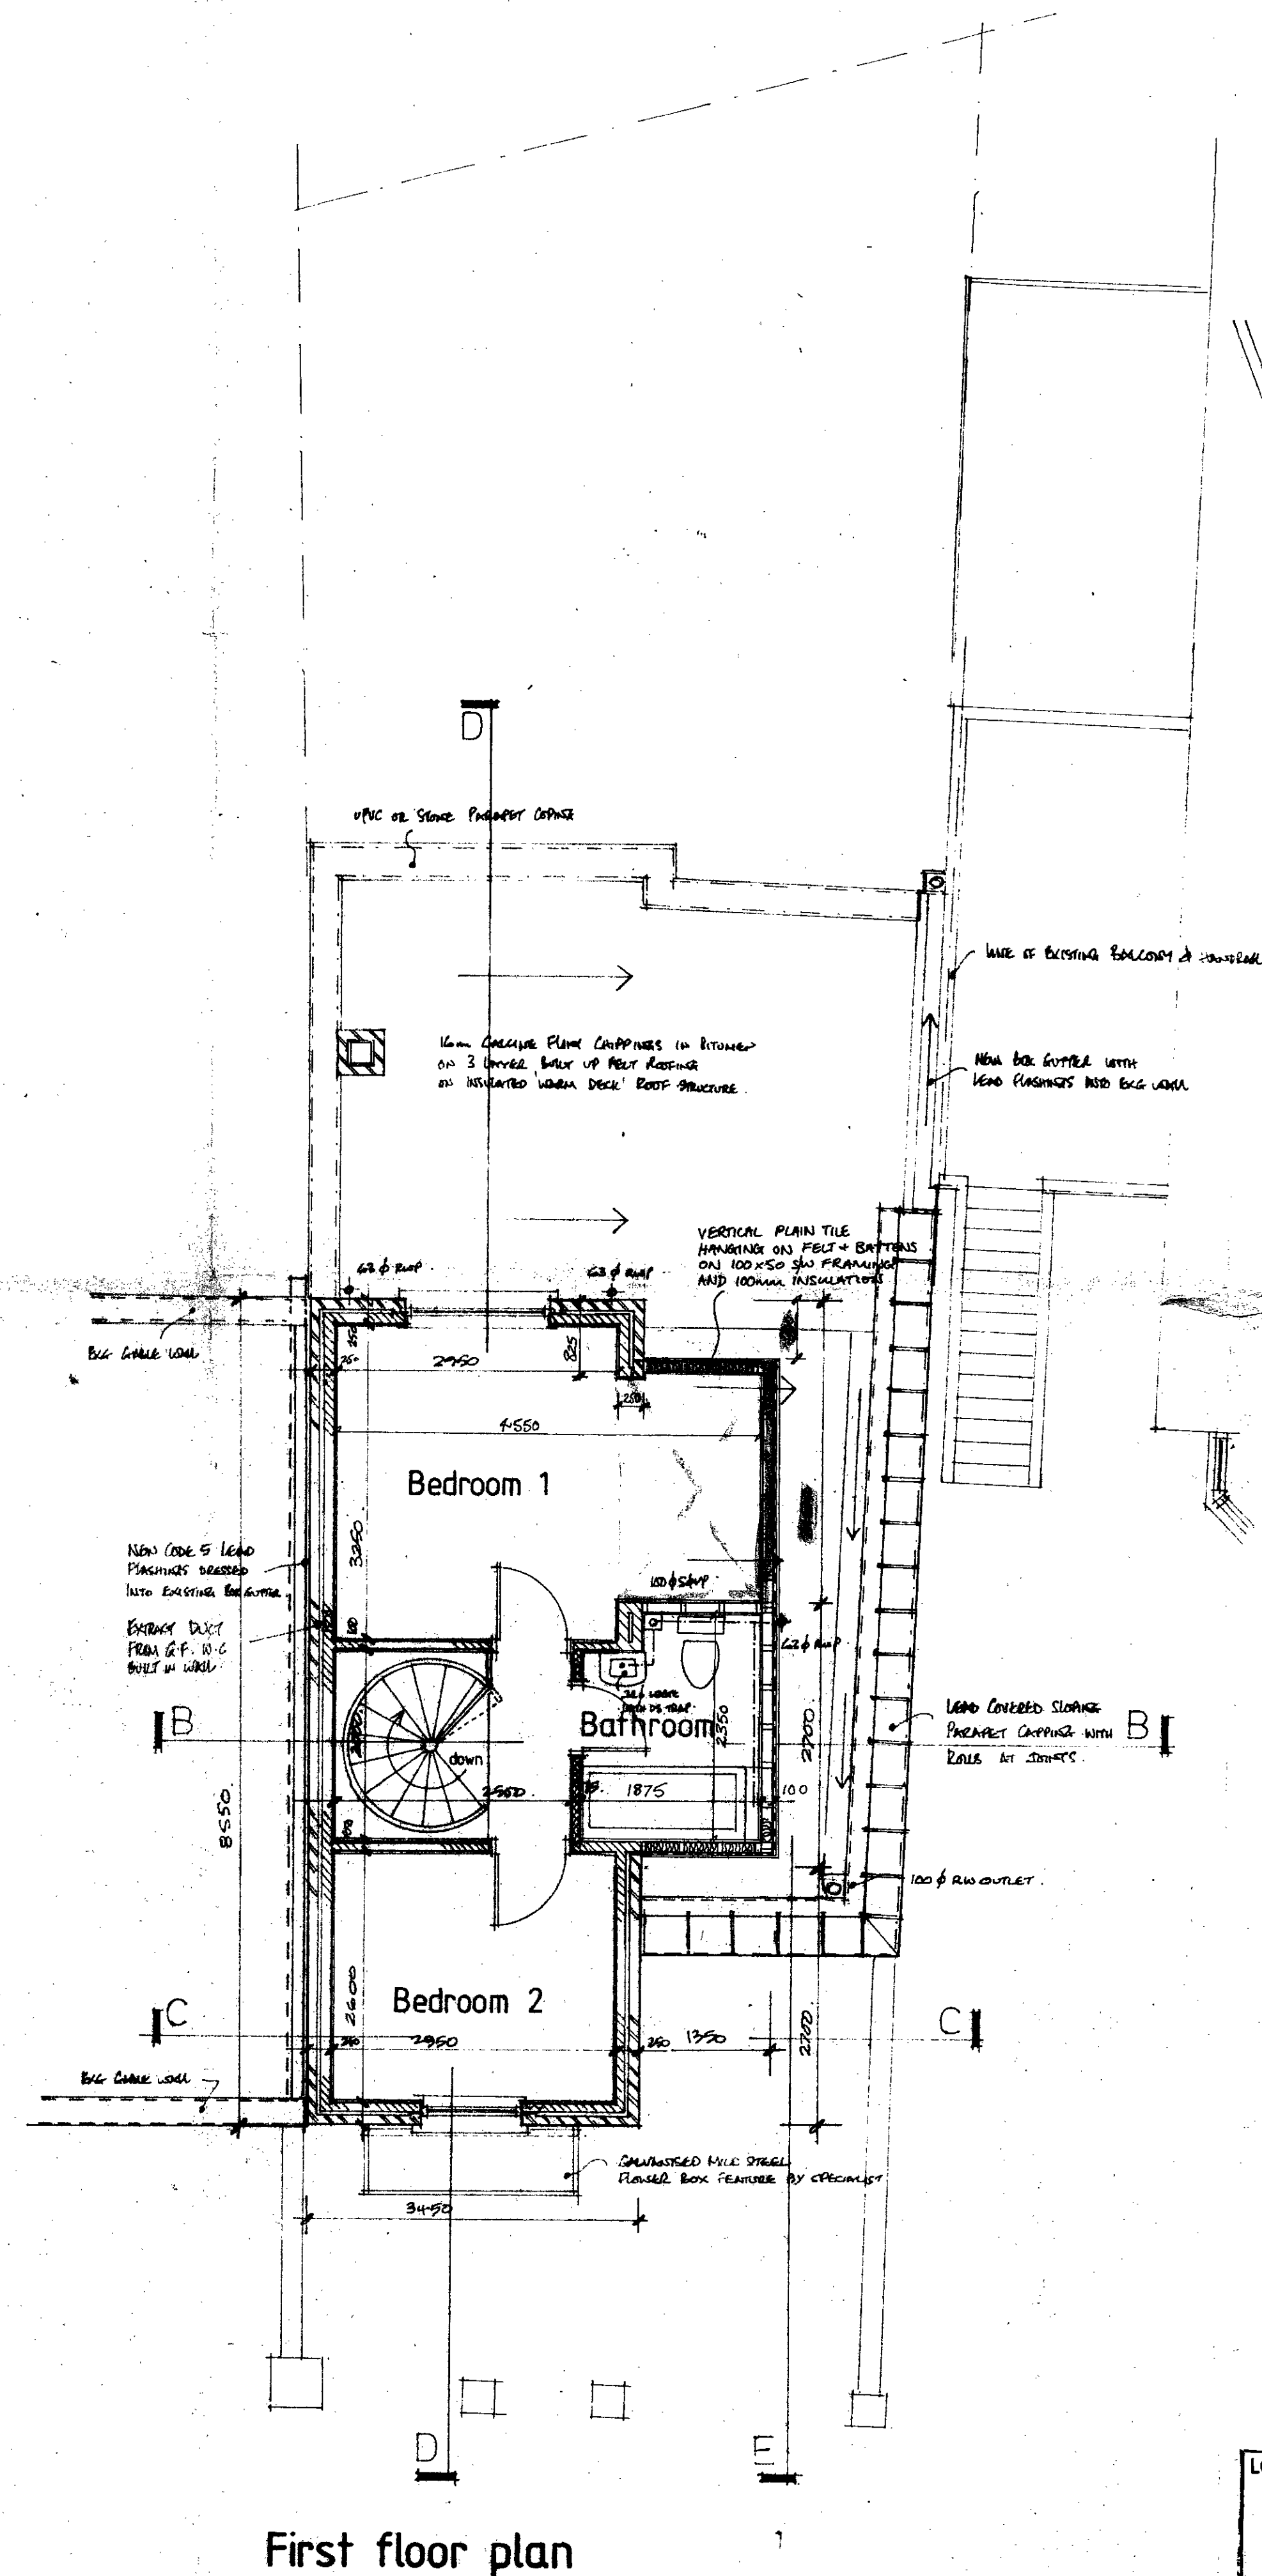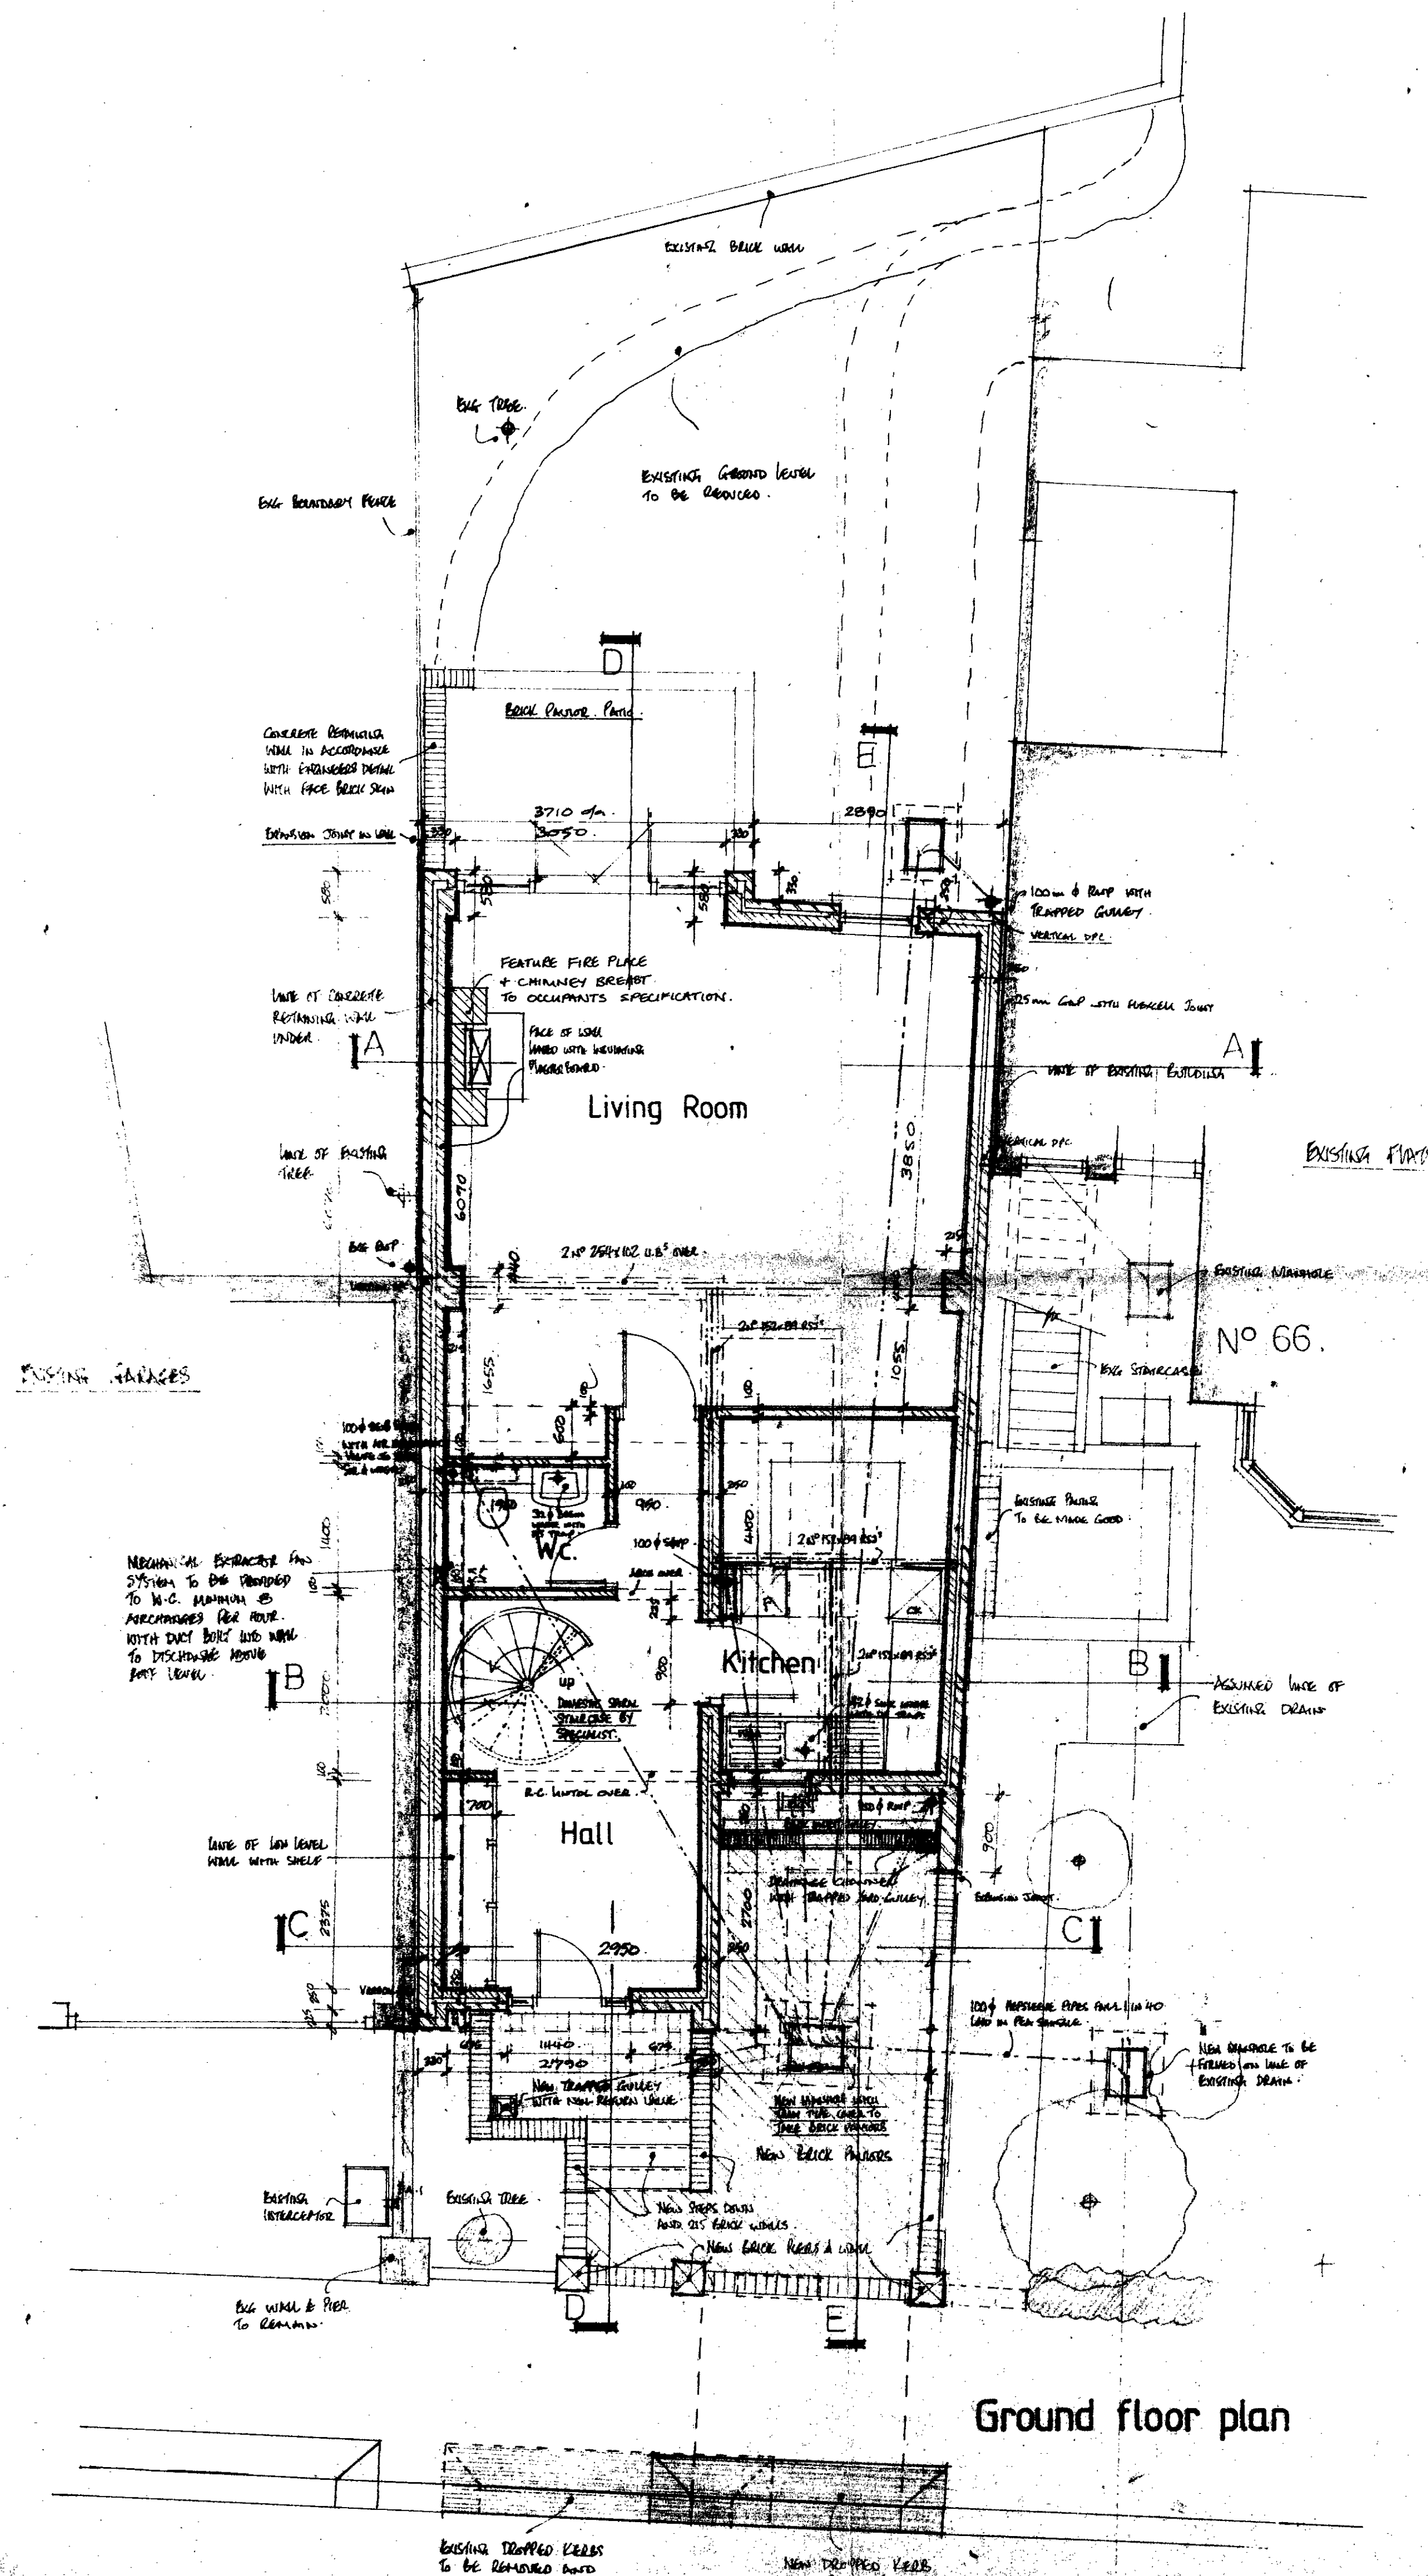

Notes

Do not scale from this drawing; work to figured dimensions.
Any errors or omissions to be reported to the architects
immediately. This drawing and design is the copyright of
Saunders + Huggins and must not be used for any purpose
without their consent.

1. SEE EXHIBIT DEMANDS FOR FULL DETAILS OF FOUNDATIONS, FLOORS / PLINGS.
2. OPERABLE WINDOWS TO BE PROVIDED TO GIVE MINIMUM 1/20th FLOOR AREA AIRSPACE.
3. SEE DRAWING 3/BH/1 FOR LAYOUT OF FLOOR FINISHES AND ROOF TRUSSES ETC.
4. ALL DRAWING NOTES TO BE CHECKED OFF IN ACCORDANCE WITH LOCAL AUTHORITY REQUIREMENTS.
5. PAVED DRIVEWAYS TO BE 150mm COMPACTED LUTITE BRICK PAVING Laid ON SAND SUBGRADE IN 100mm MINIMUM PEDESTAL (PLUS MIN 150mm) FINISHINGS TO BE BRICKS AS AVAILABLE, WHERE FEASIBLE PROVIDE THRESHOLD.
6. WINDOWS TO BE CONSTRUCTED IN 21 GMM ENGINEERING GLASS WITH 100mm GLAZING, BASES AND SILLING TRIM TYPE GRABES & PLINGS TO BE BLACK FINISH.
7. FLOOR & SURFACE FLOOR DEMANDS TO BE COMBINED AND ALL R/A QUANTITIES TO BE TYPED.
8. MOORE GLAZING DEMANDS TO BE 100% MPC INC. ALL DRAMING WITH 21 GMM & MPC LUTITE PAVING WITH 150mm THRESH.

A Revision to former

21.10.8

SAUNDERS + HUGGINS
Chartered Architects

3

9 Palmers Avenue Grays Essex RM17 5UA
Grays Thurrock (0375) 374415

9 Gainsborough Street
Sudbury Suffolk CO10 8EU
Sudbury (0787) 74242

Client
Beech Homes & Contracts Ltd

Project
PROPOSED HOUSE AT
PRIMROSE GARDENS, NW. 3

Subject
Ground & first floor plans
as proposed. REVISED DORMER.

Scale
1:50

Drawn	AH
-------	----

Date 6.10.88

Dwg.No.	G 3 8 4 4 A 10	rev'n A
---------	----------------	------------

1998