



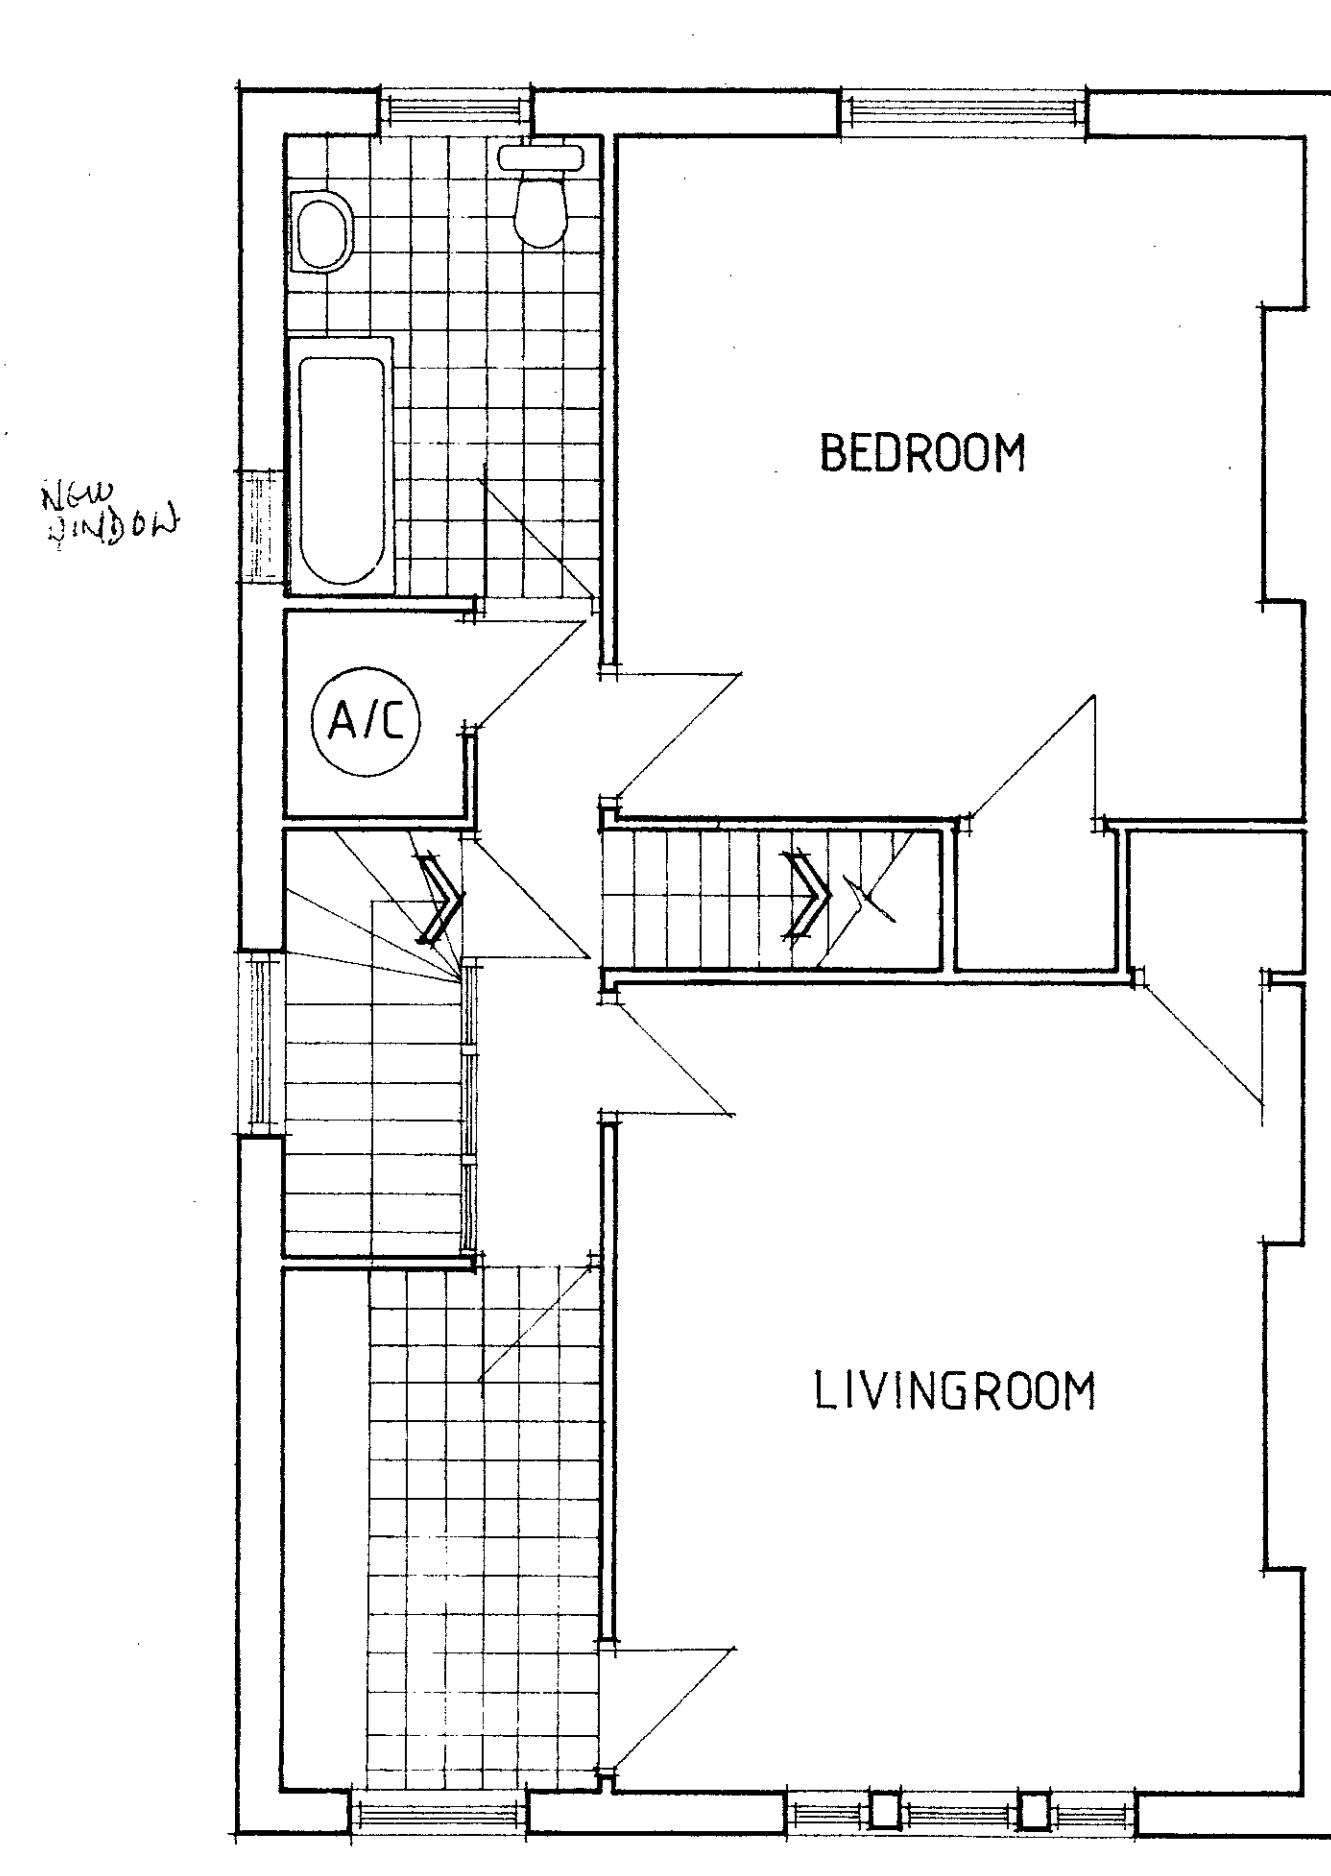

SECOND FLOOR

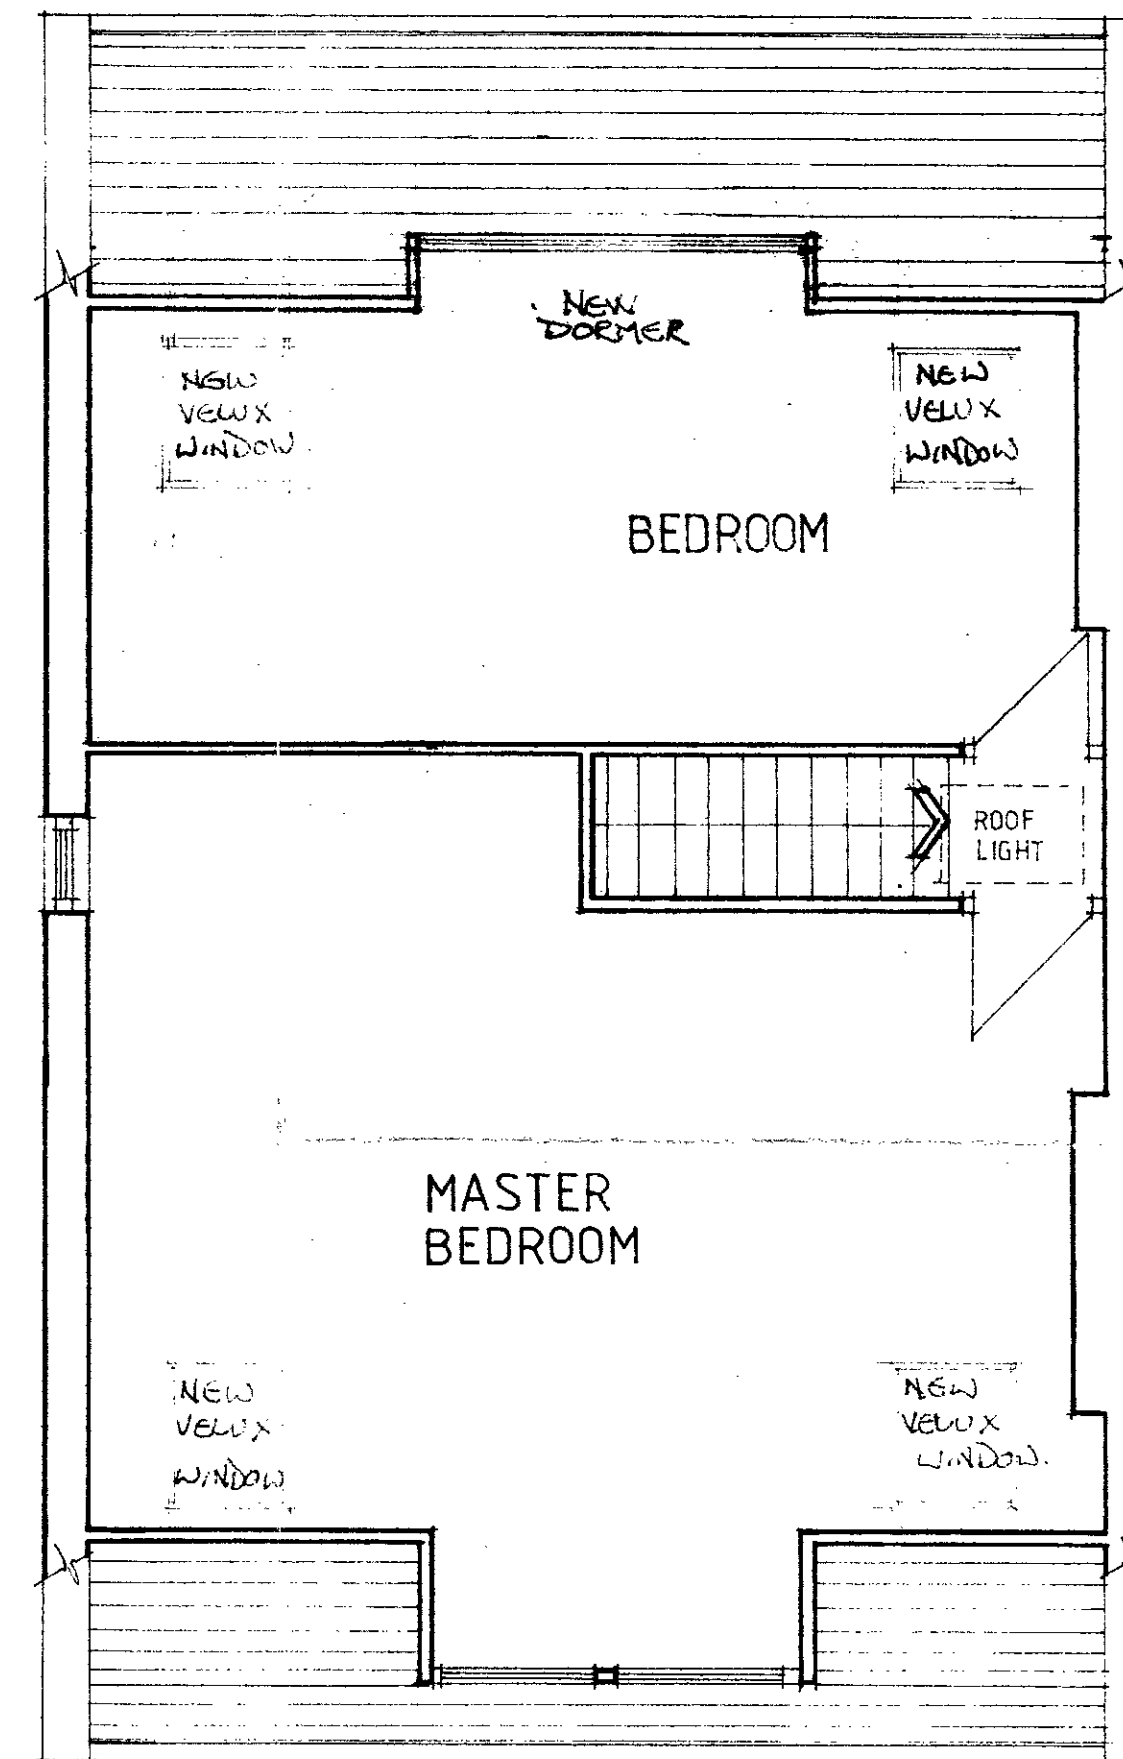

THIRD FLOOR

RECEIVED
12 OCT 1988
LONDON BOROUGH OF CAMDEN
PLANNING AND TRANSPORT
DEPARTMENT

TP 8804608 #

JOB
5 BELSIZE CRESCENT
LONDON NW.3

TITLE
PROPOSED PLANS.

SCALE 1:50 DATE AUG 1988


DRAWING No. JM 1

DRAWN BY:

REVISIONS



PROPOSED FRONT ELEVATION

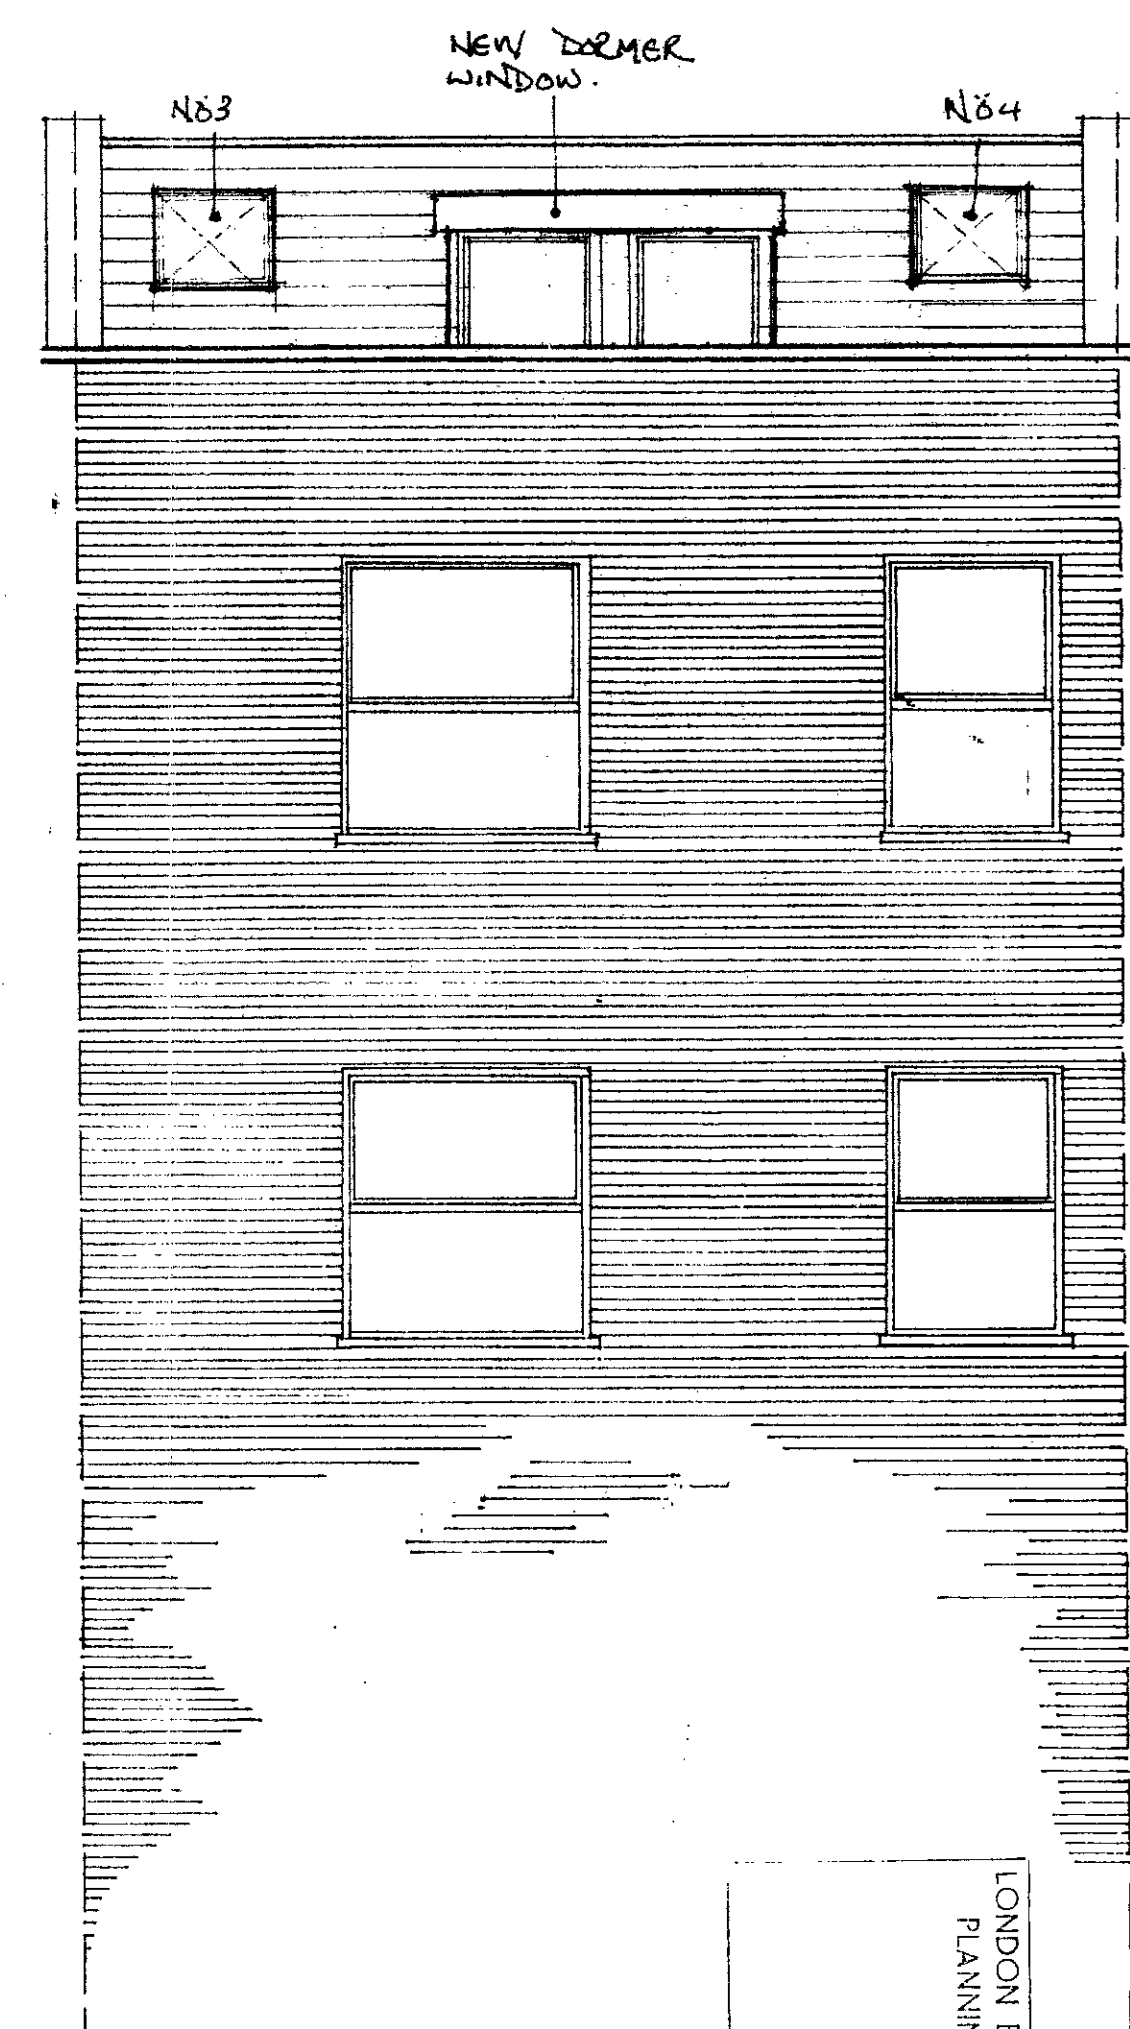

PROPOSED REAR ELEVATION

LONDON BOROUGH OF CAMDEN
PLANNING AND TRANSPORT
DEPARTMENT
12 OCT 1988
RECEIVED

TP 8804608

JOB 5 BELSIZE CRESCENT LONDON N.W.3	
TITLE PROPOSED ELEVATION	
SCALE 1:50	DATE AUG 1988
DRAWING No. JM.4	
REVISIONS	