





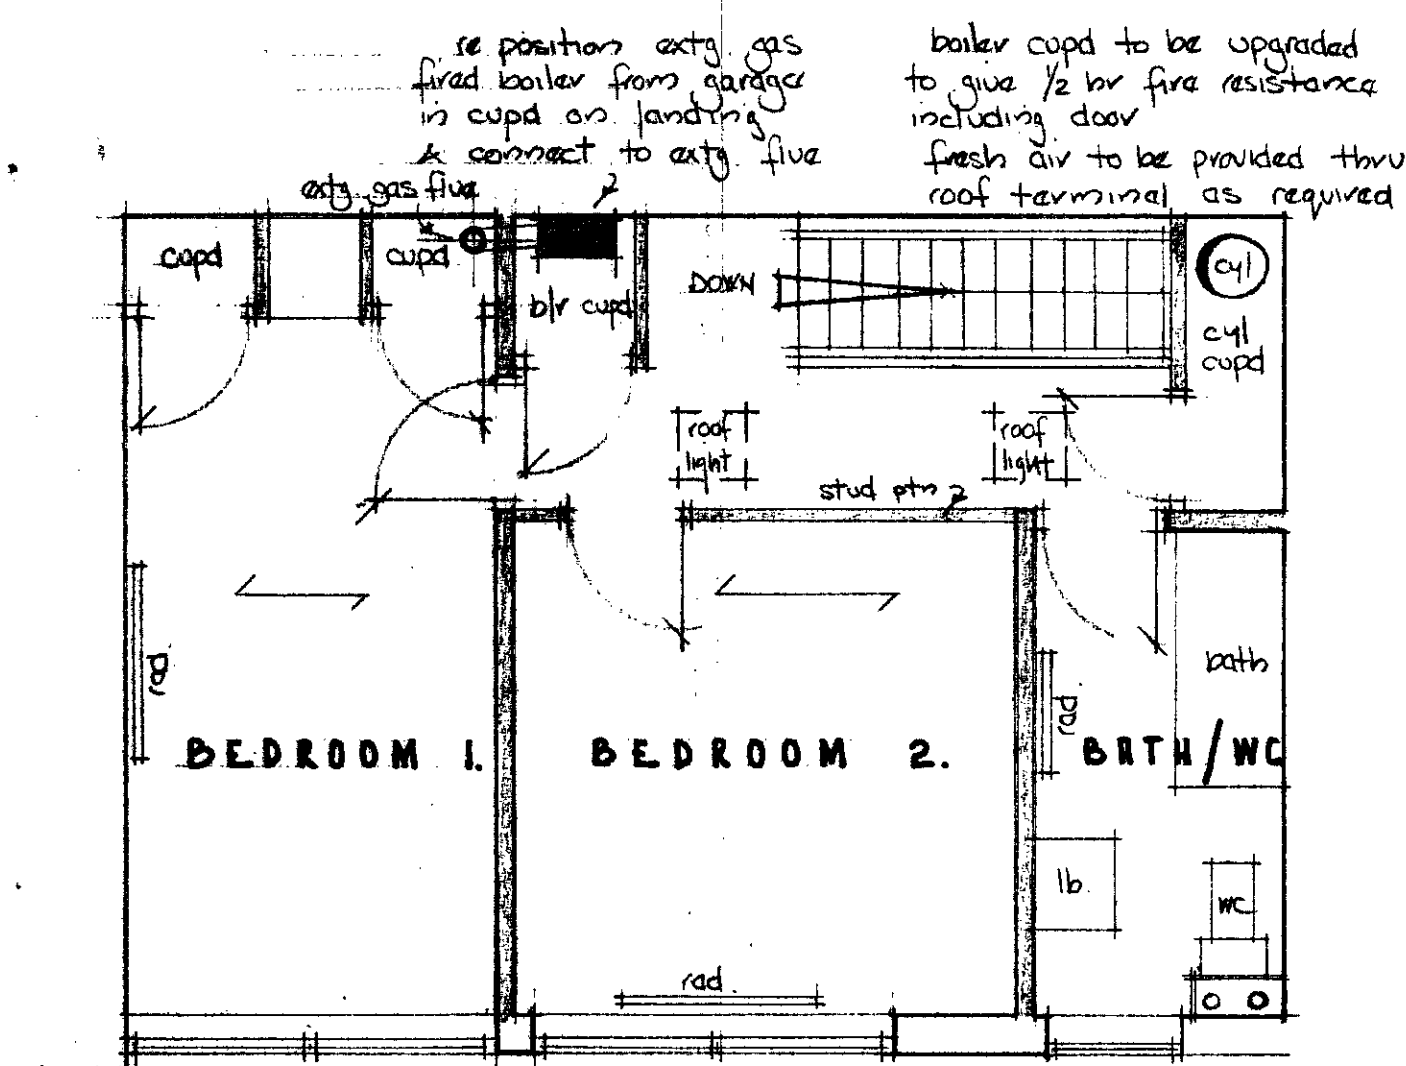


FIRST FLOOR PLAN

SCALE 1:50

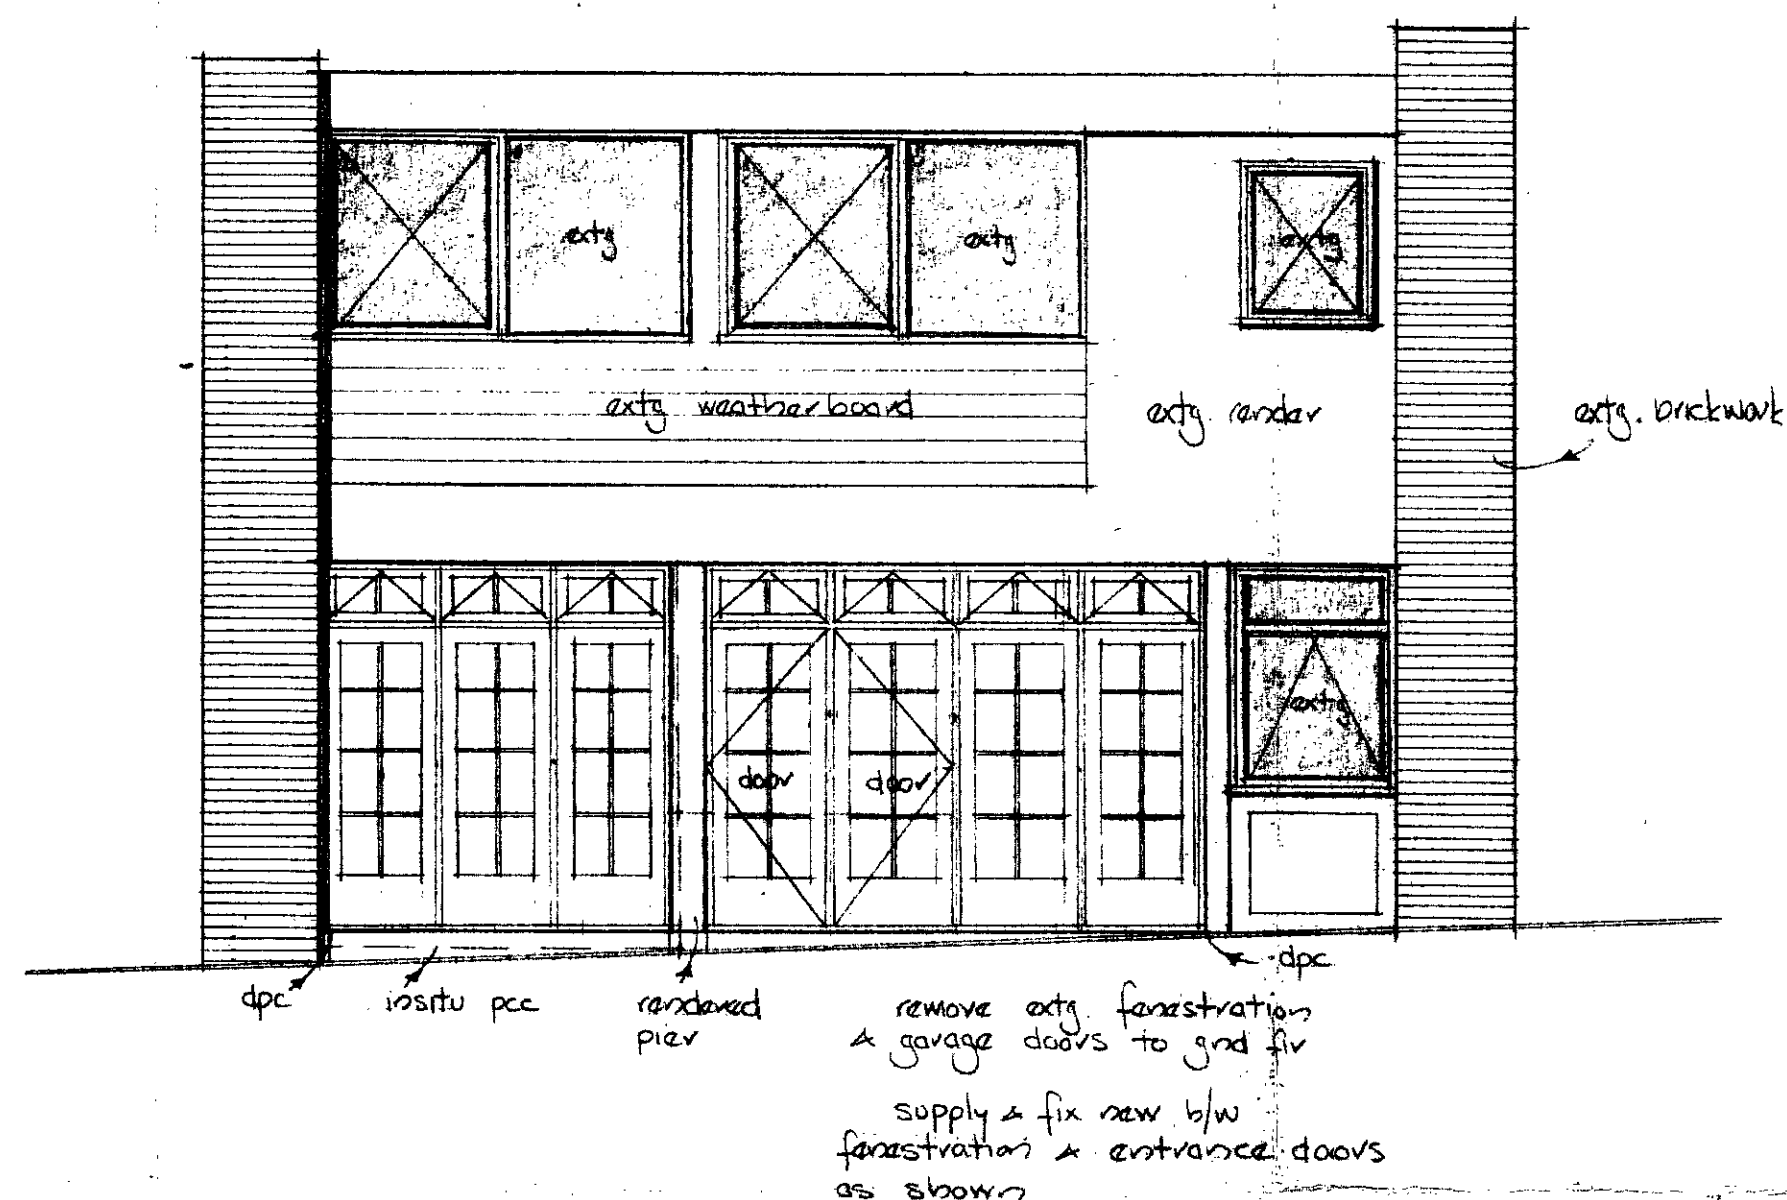

FRONT ELEVATION

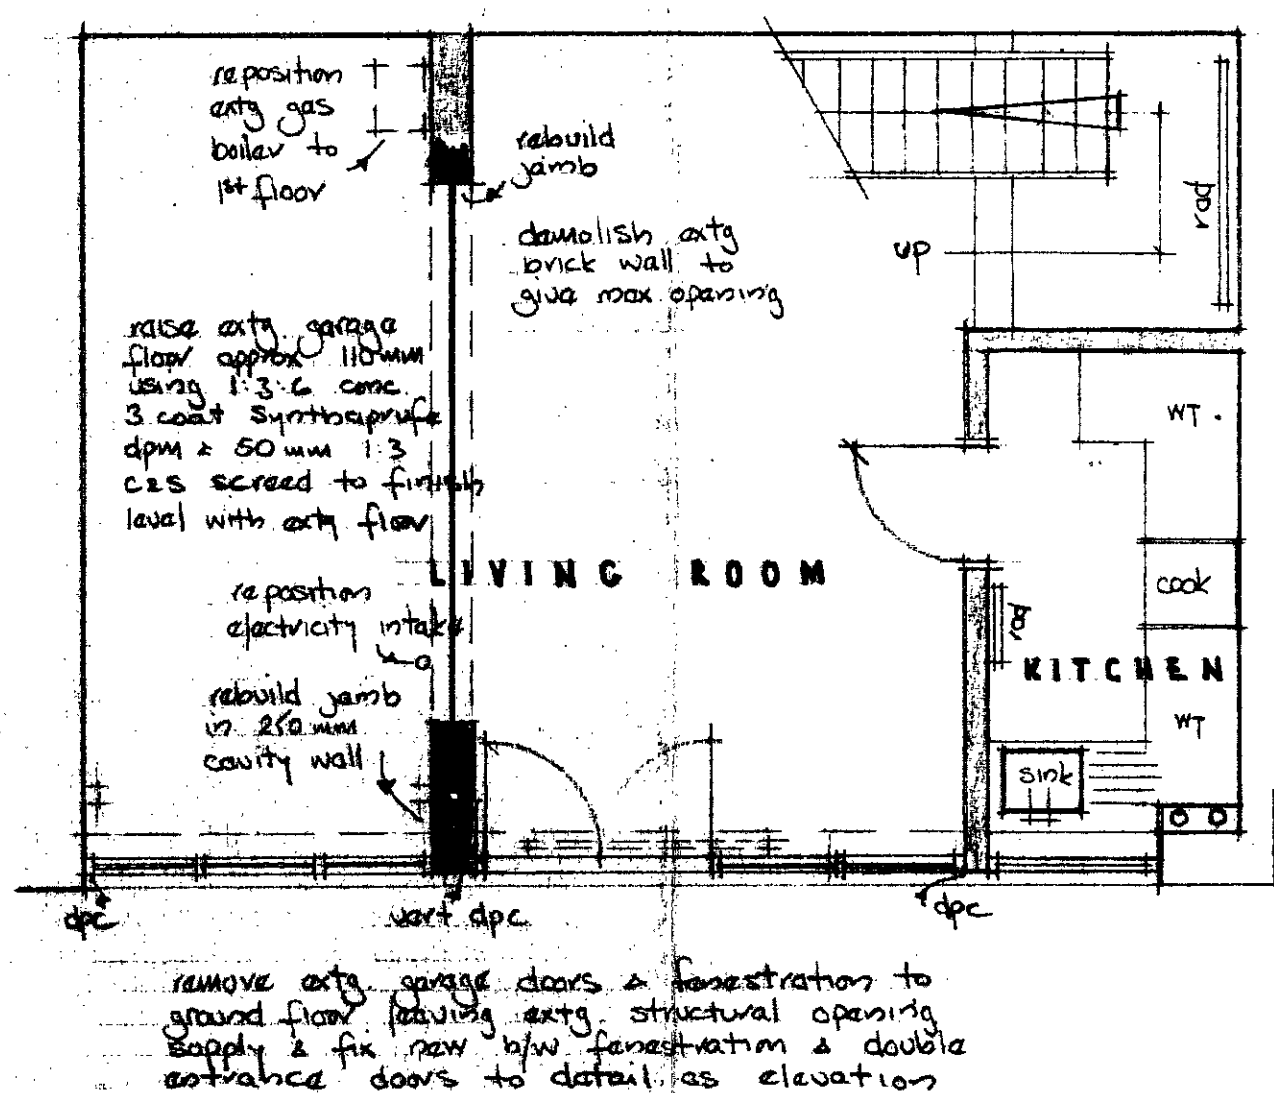

GROUND FLOOR PLAN

SCALE 1:50

DRG NO 12/89/1

APRIL 89

PROPOSED ALTERATIONS 12 BELSIZE PARK MEWS LONDON NW3

FOR MISS J D GREENWOOD BSc ARCS

TP8905606

