



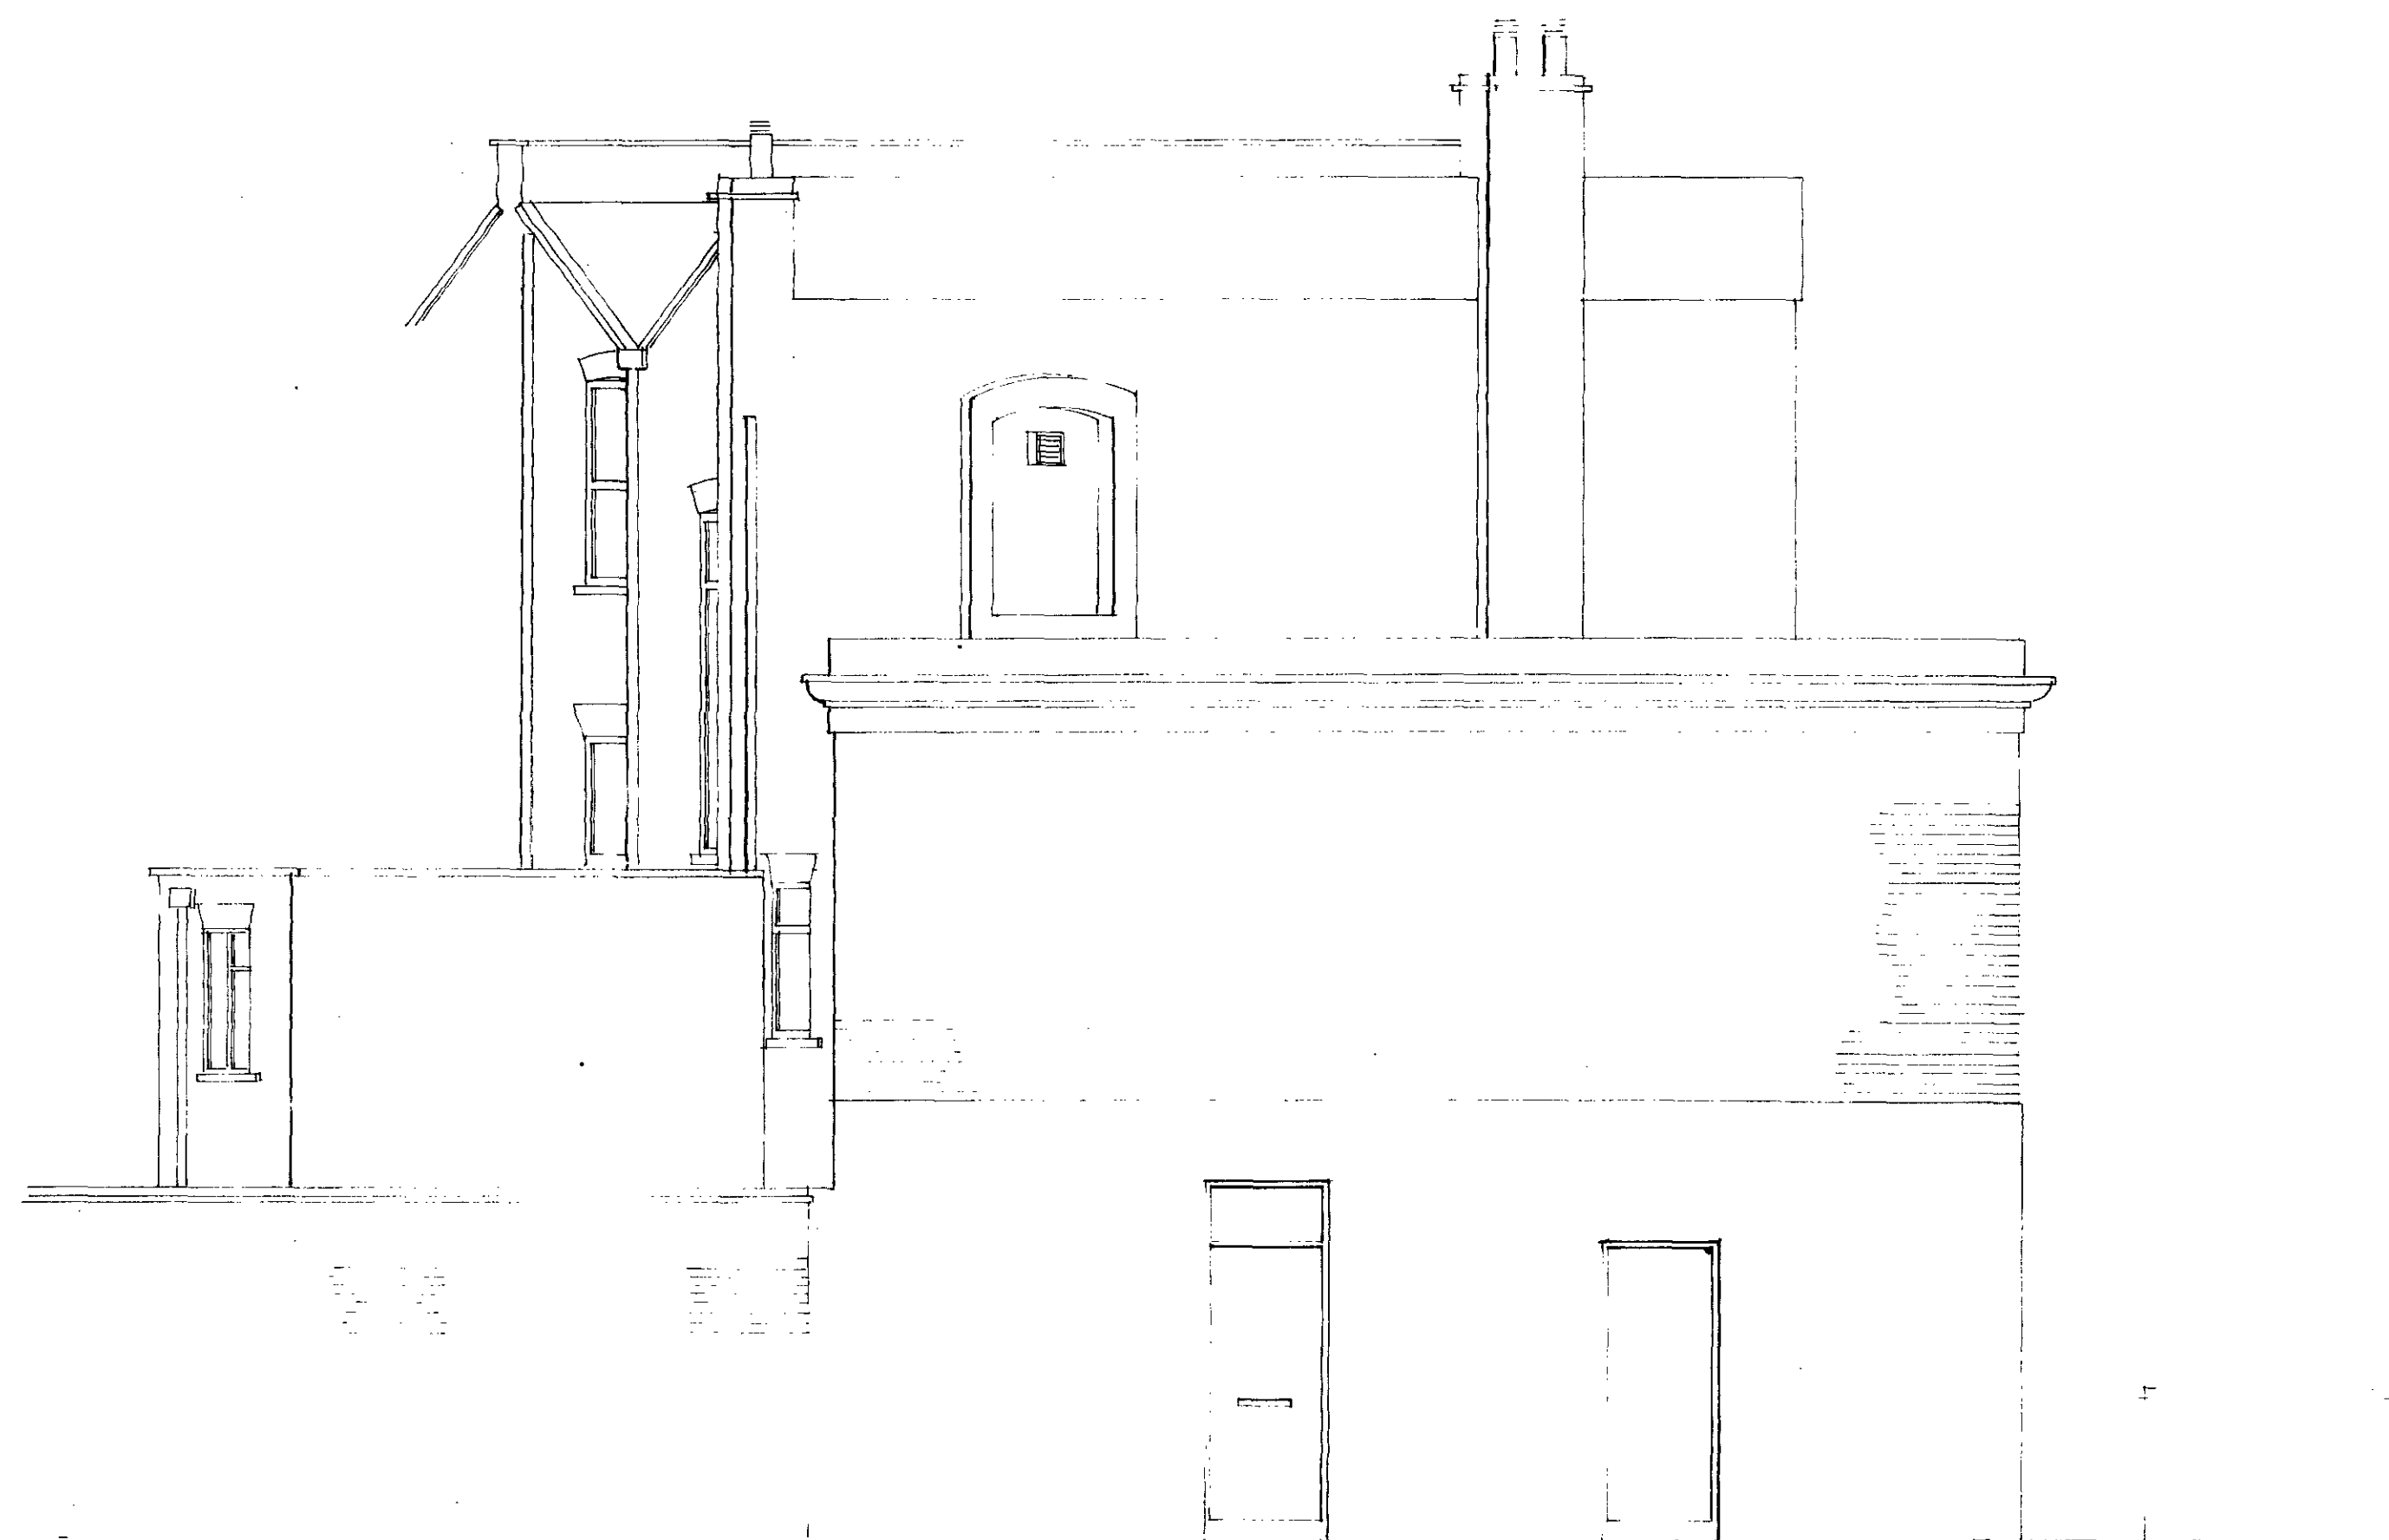

Side Elevation



Front Elevation

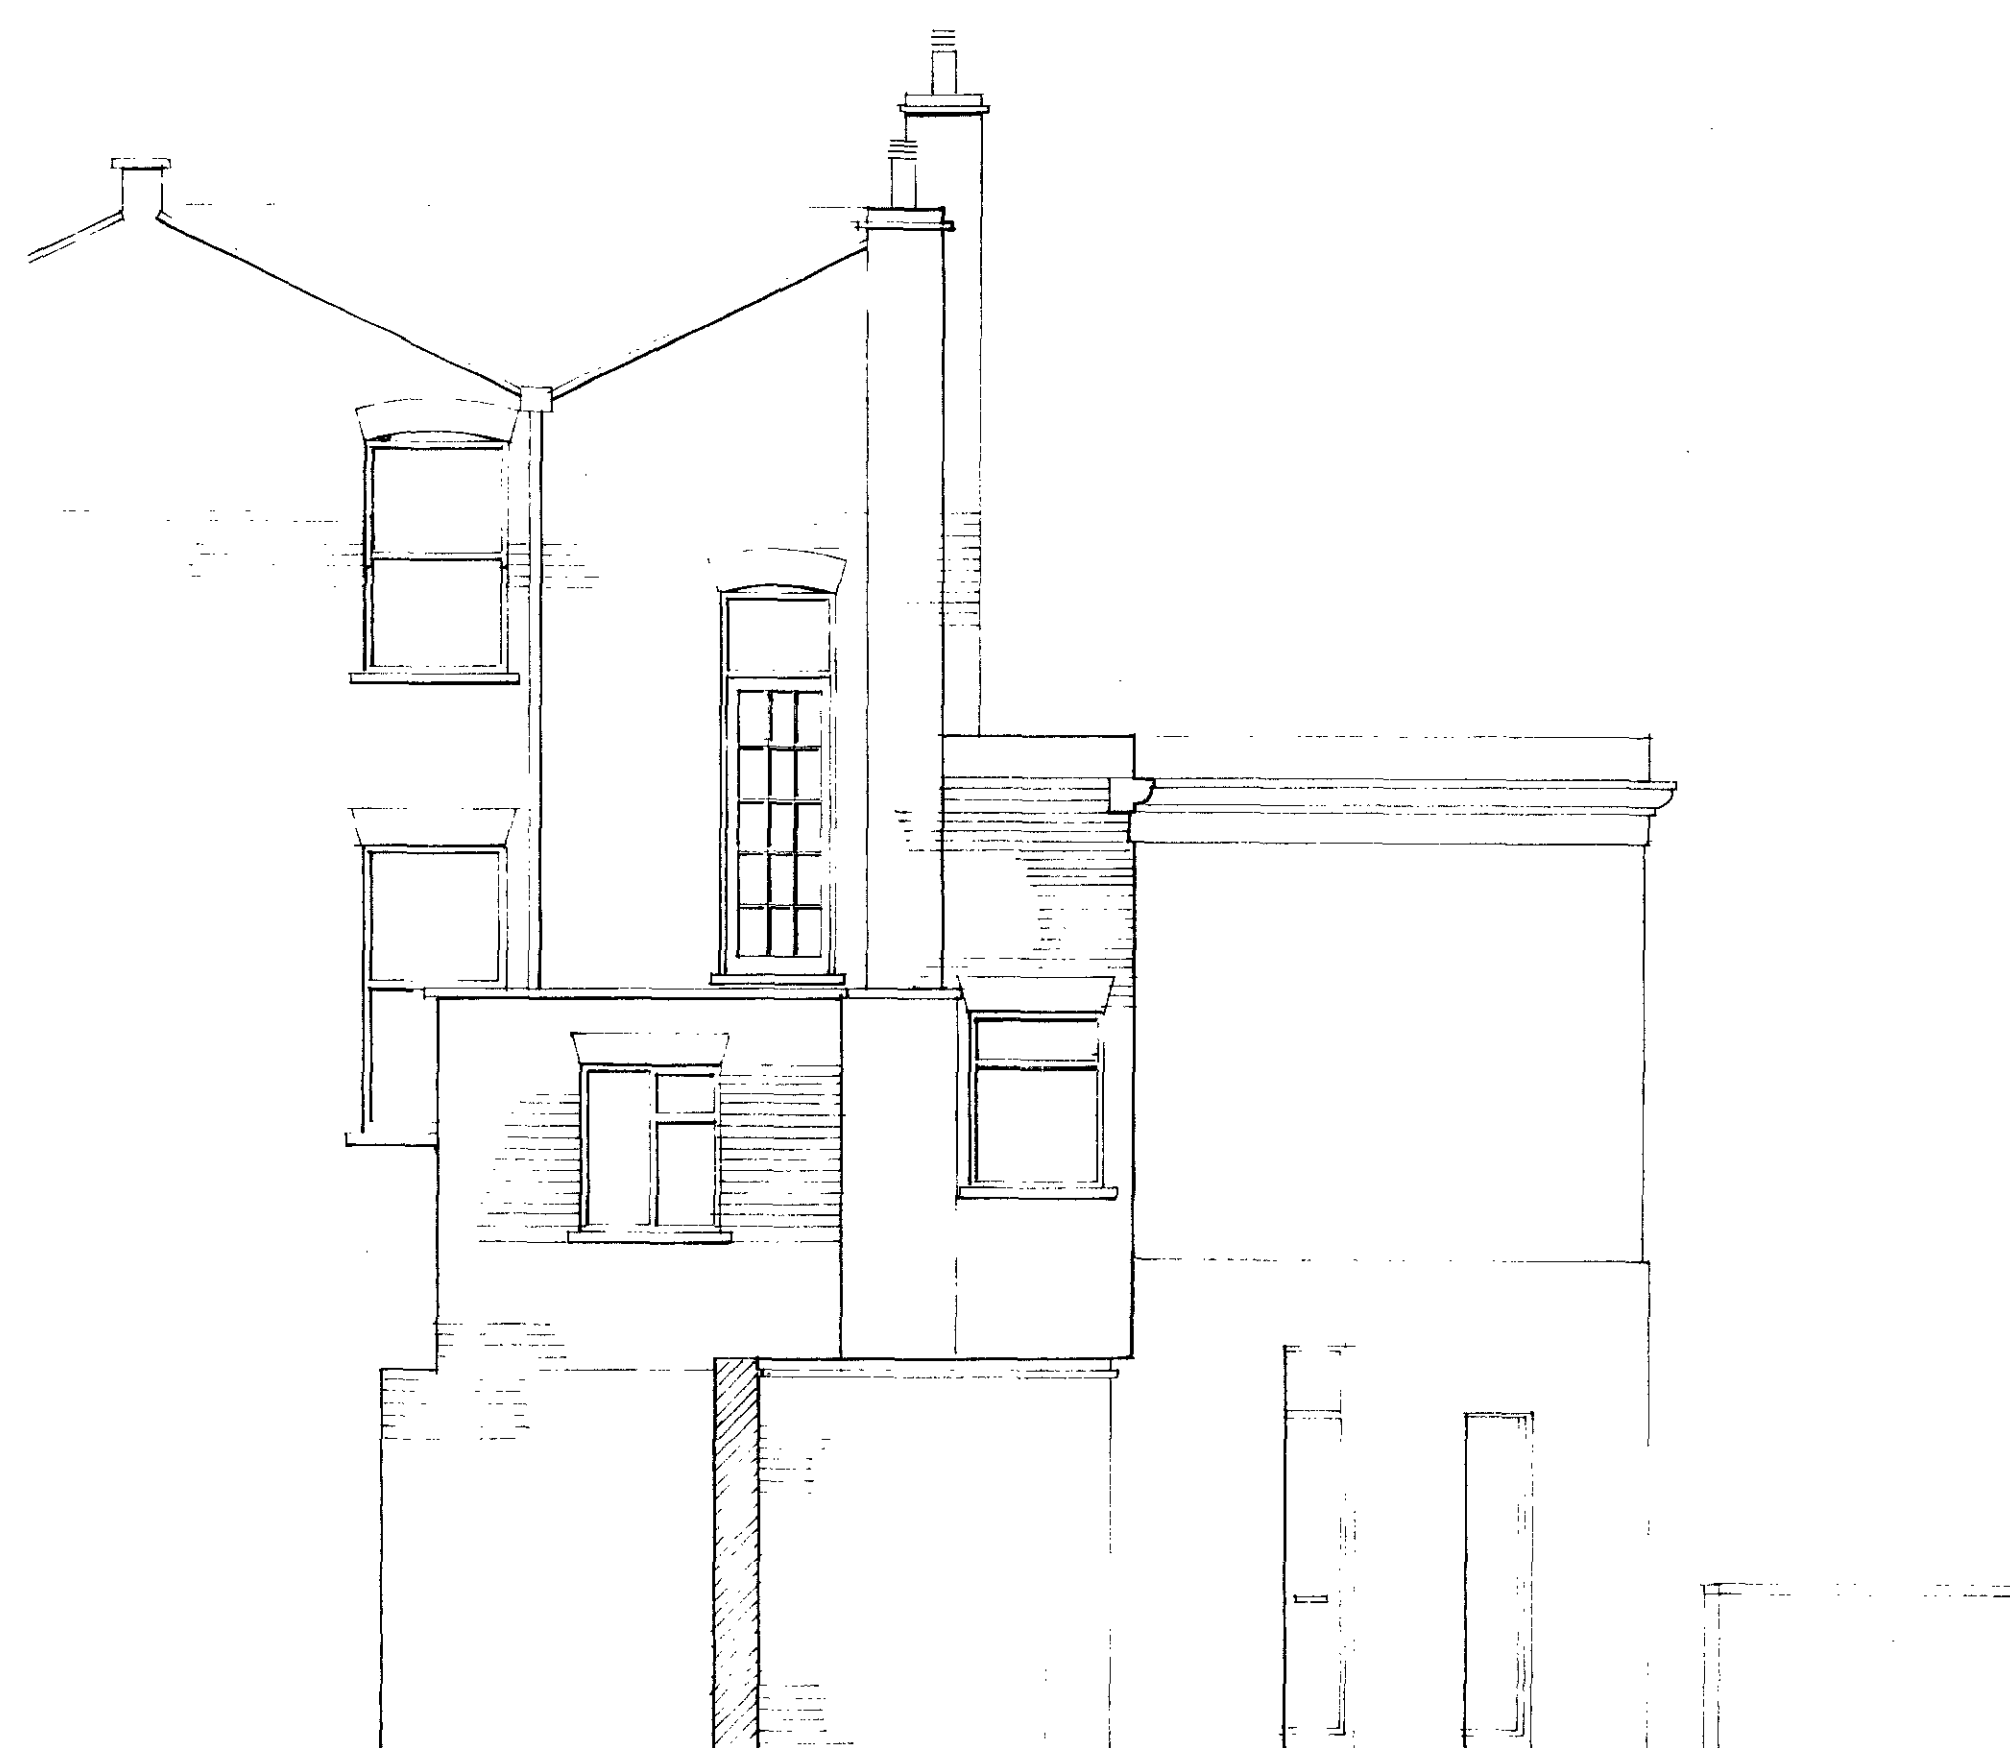

Rear Elevation

LONDON BOROUGH OF CAMDEN
PLANNING AND TRANSPORT
DEPARTMENT
25 APR 1990
RECEIVED

1 Bassett Street NW 5

EXISTING ELEVATION

LONDON BOROUGH OF CAMDEN
TOWN AND COUNTRY PLANNING ACTS
03 JUL 1991

PLANS APPROVED
ON BEHALF OF THE COUNCIL

Tony Platt

Dip Arch (UCL) RIBA
Chartered Architect

Chillingworth Close
4A Chillingworth Road
London N7 8QJ
Tel: 01-507 8835




Date: Dec 89

Scale: 1:50

Drawing No.

66/02

TP 9003203

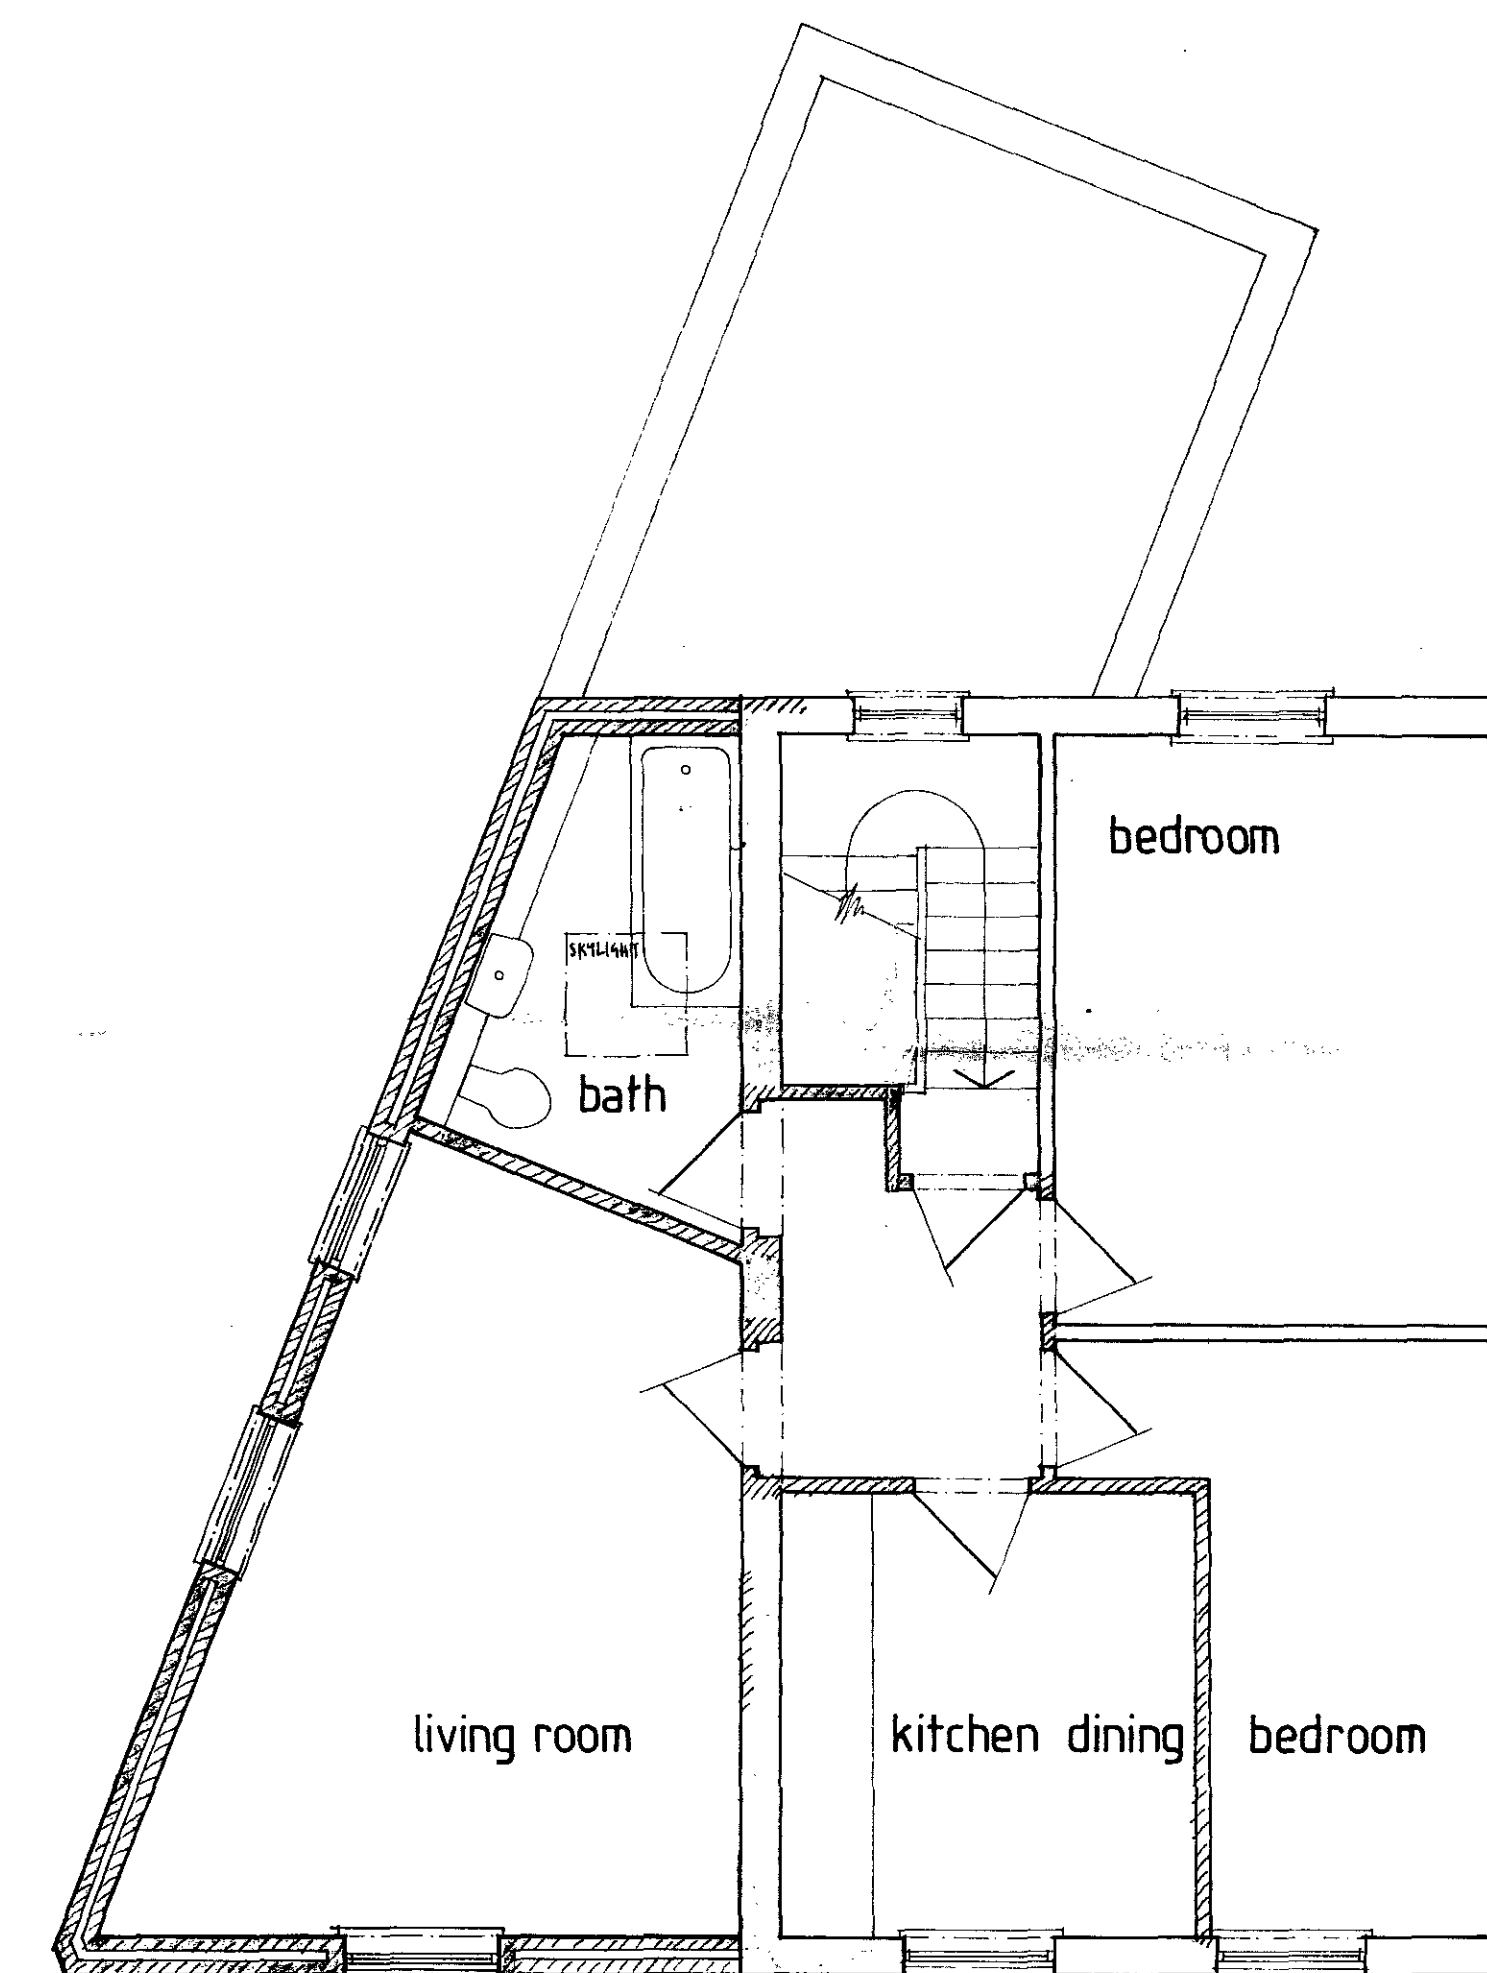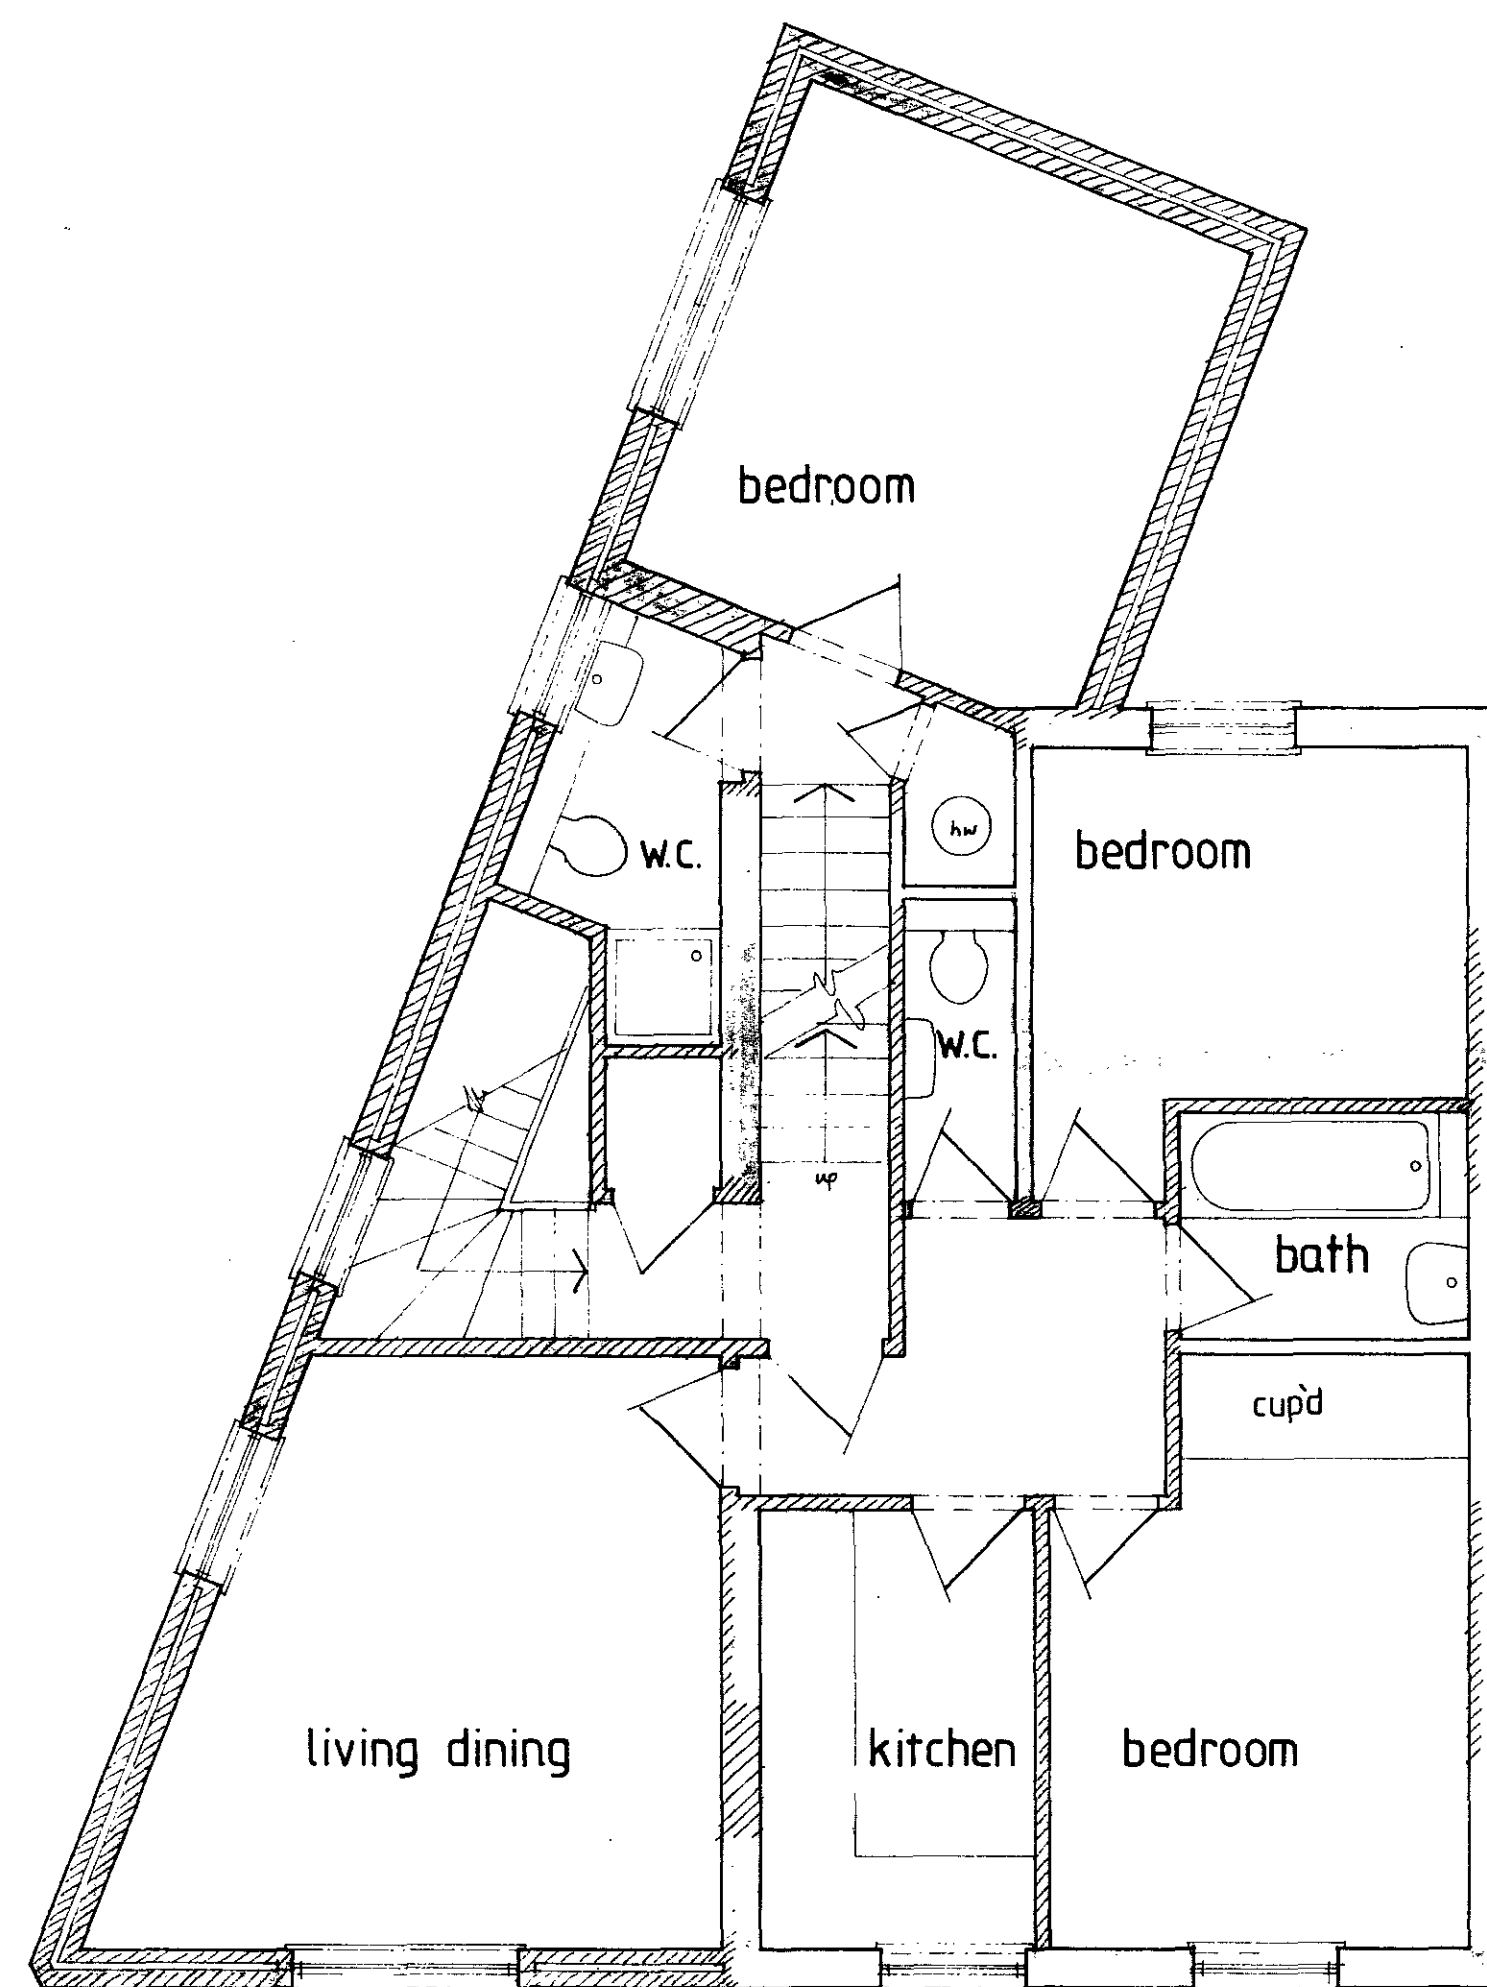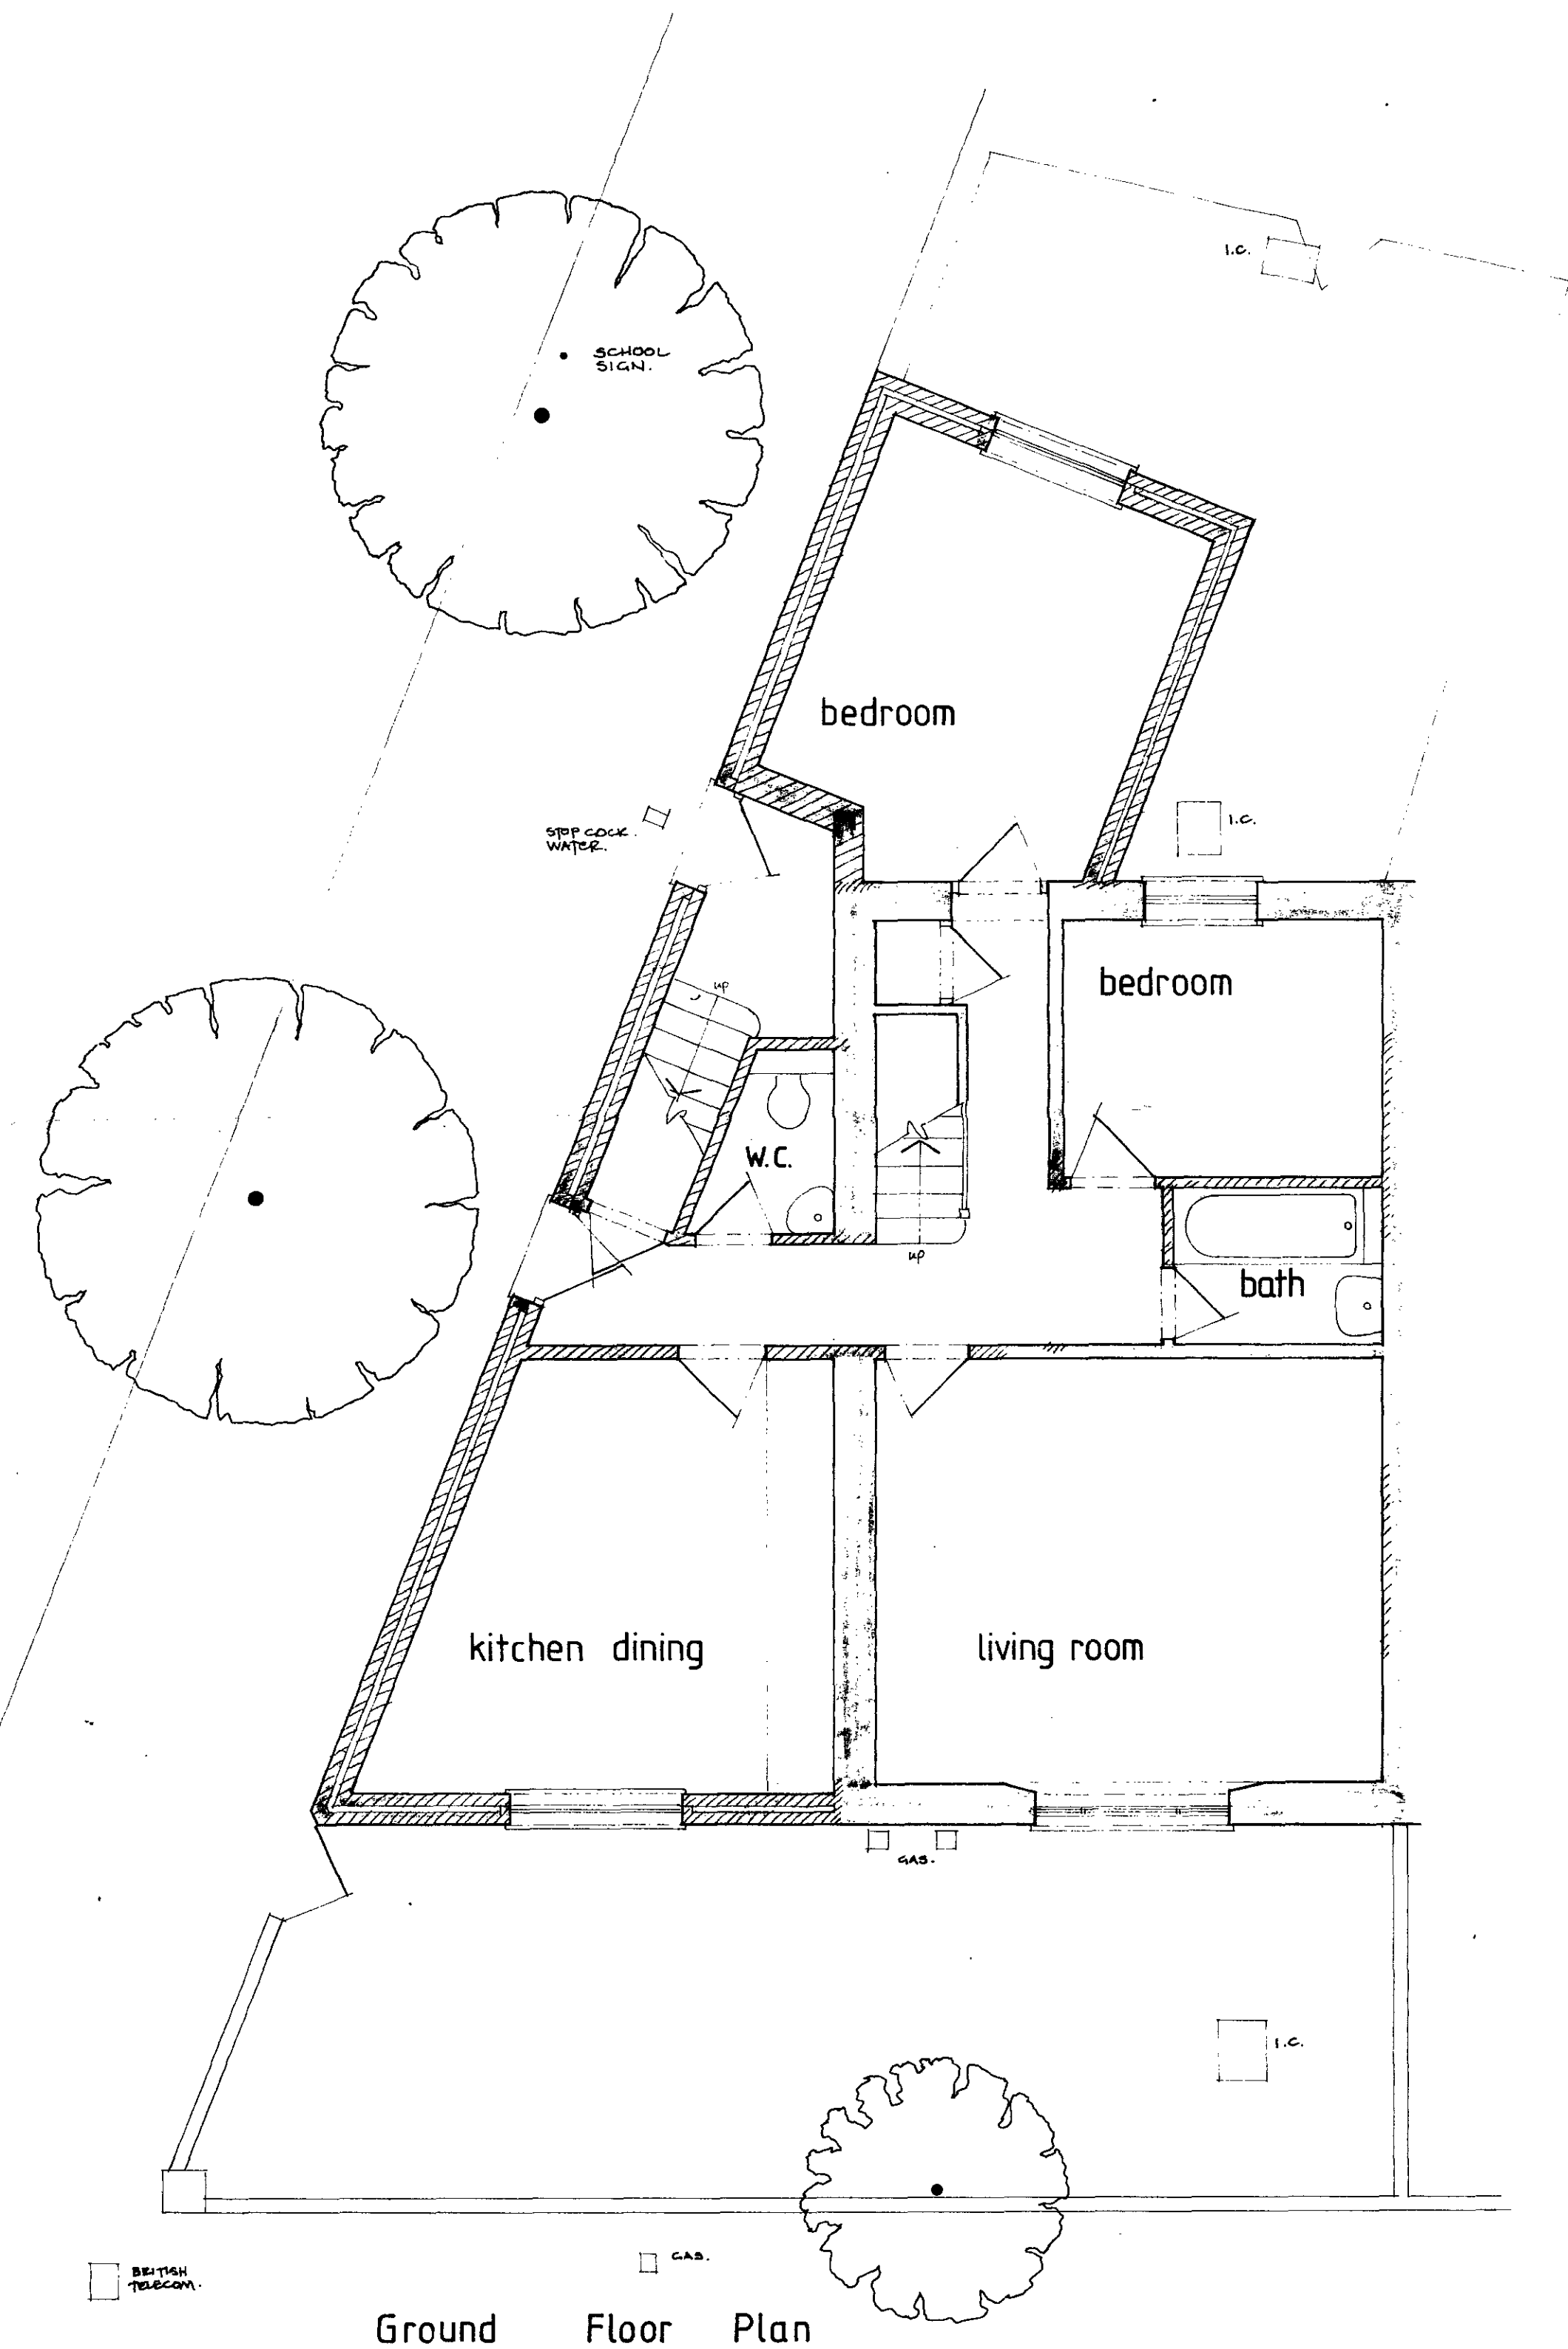

LONDON BOROUGH OF CAMDEN
PLANNING AND TRANSPORT
DEPARTMENT
18 DEC 1991
RECEIVED

1 Bassett Street
NW. 5.

PROPOSED PLANS
LONDON BOROUGH OF CAMDEN
TOWN AND COUNTRY PLANNING ACTS
03 JUL 1991
PLANS APPROVED
ON BEHALF OF THE COUNCIL

Tony Platt


Dip Arch (UCL) RIBA
Chartered Architect

Chillingworth Close
4A Chillingworth Road
London N7 8QJ
Tel: 01-607 8836


Scale: 1:50

Date: Dec 89 Drawn G.B.


Drawing No. 66/03 A

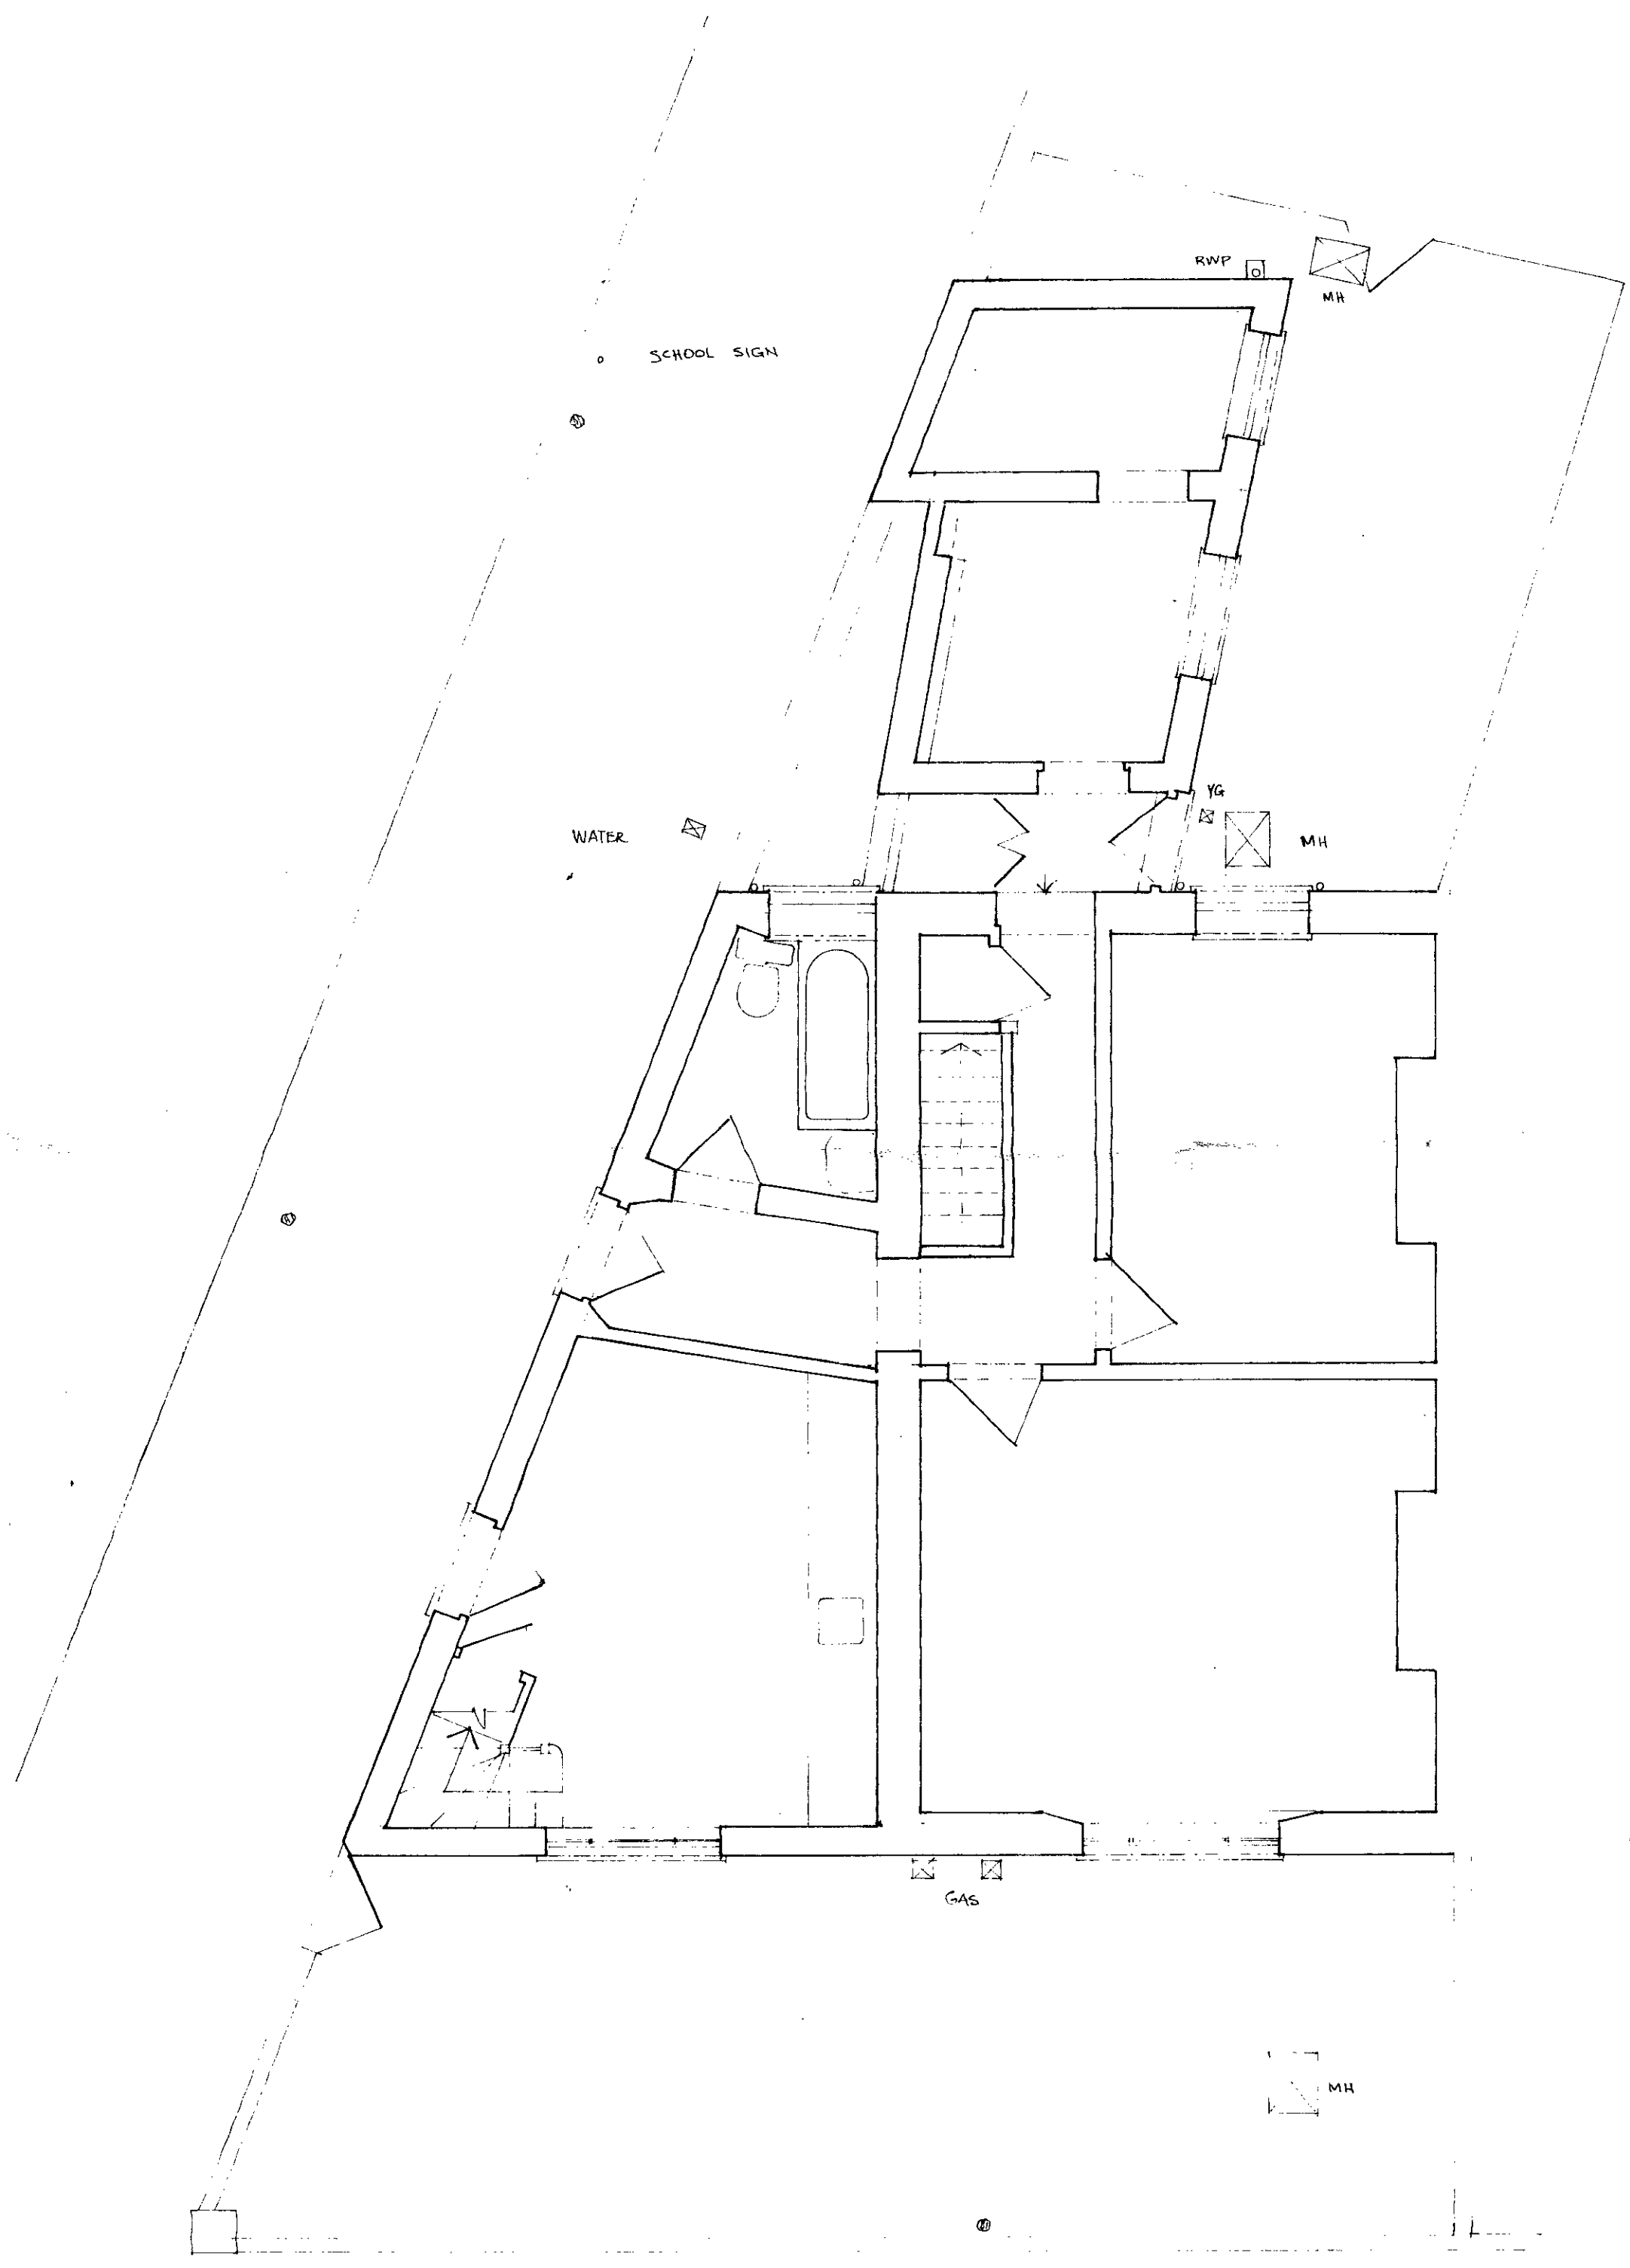

Ground Floor Plan

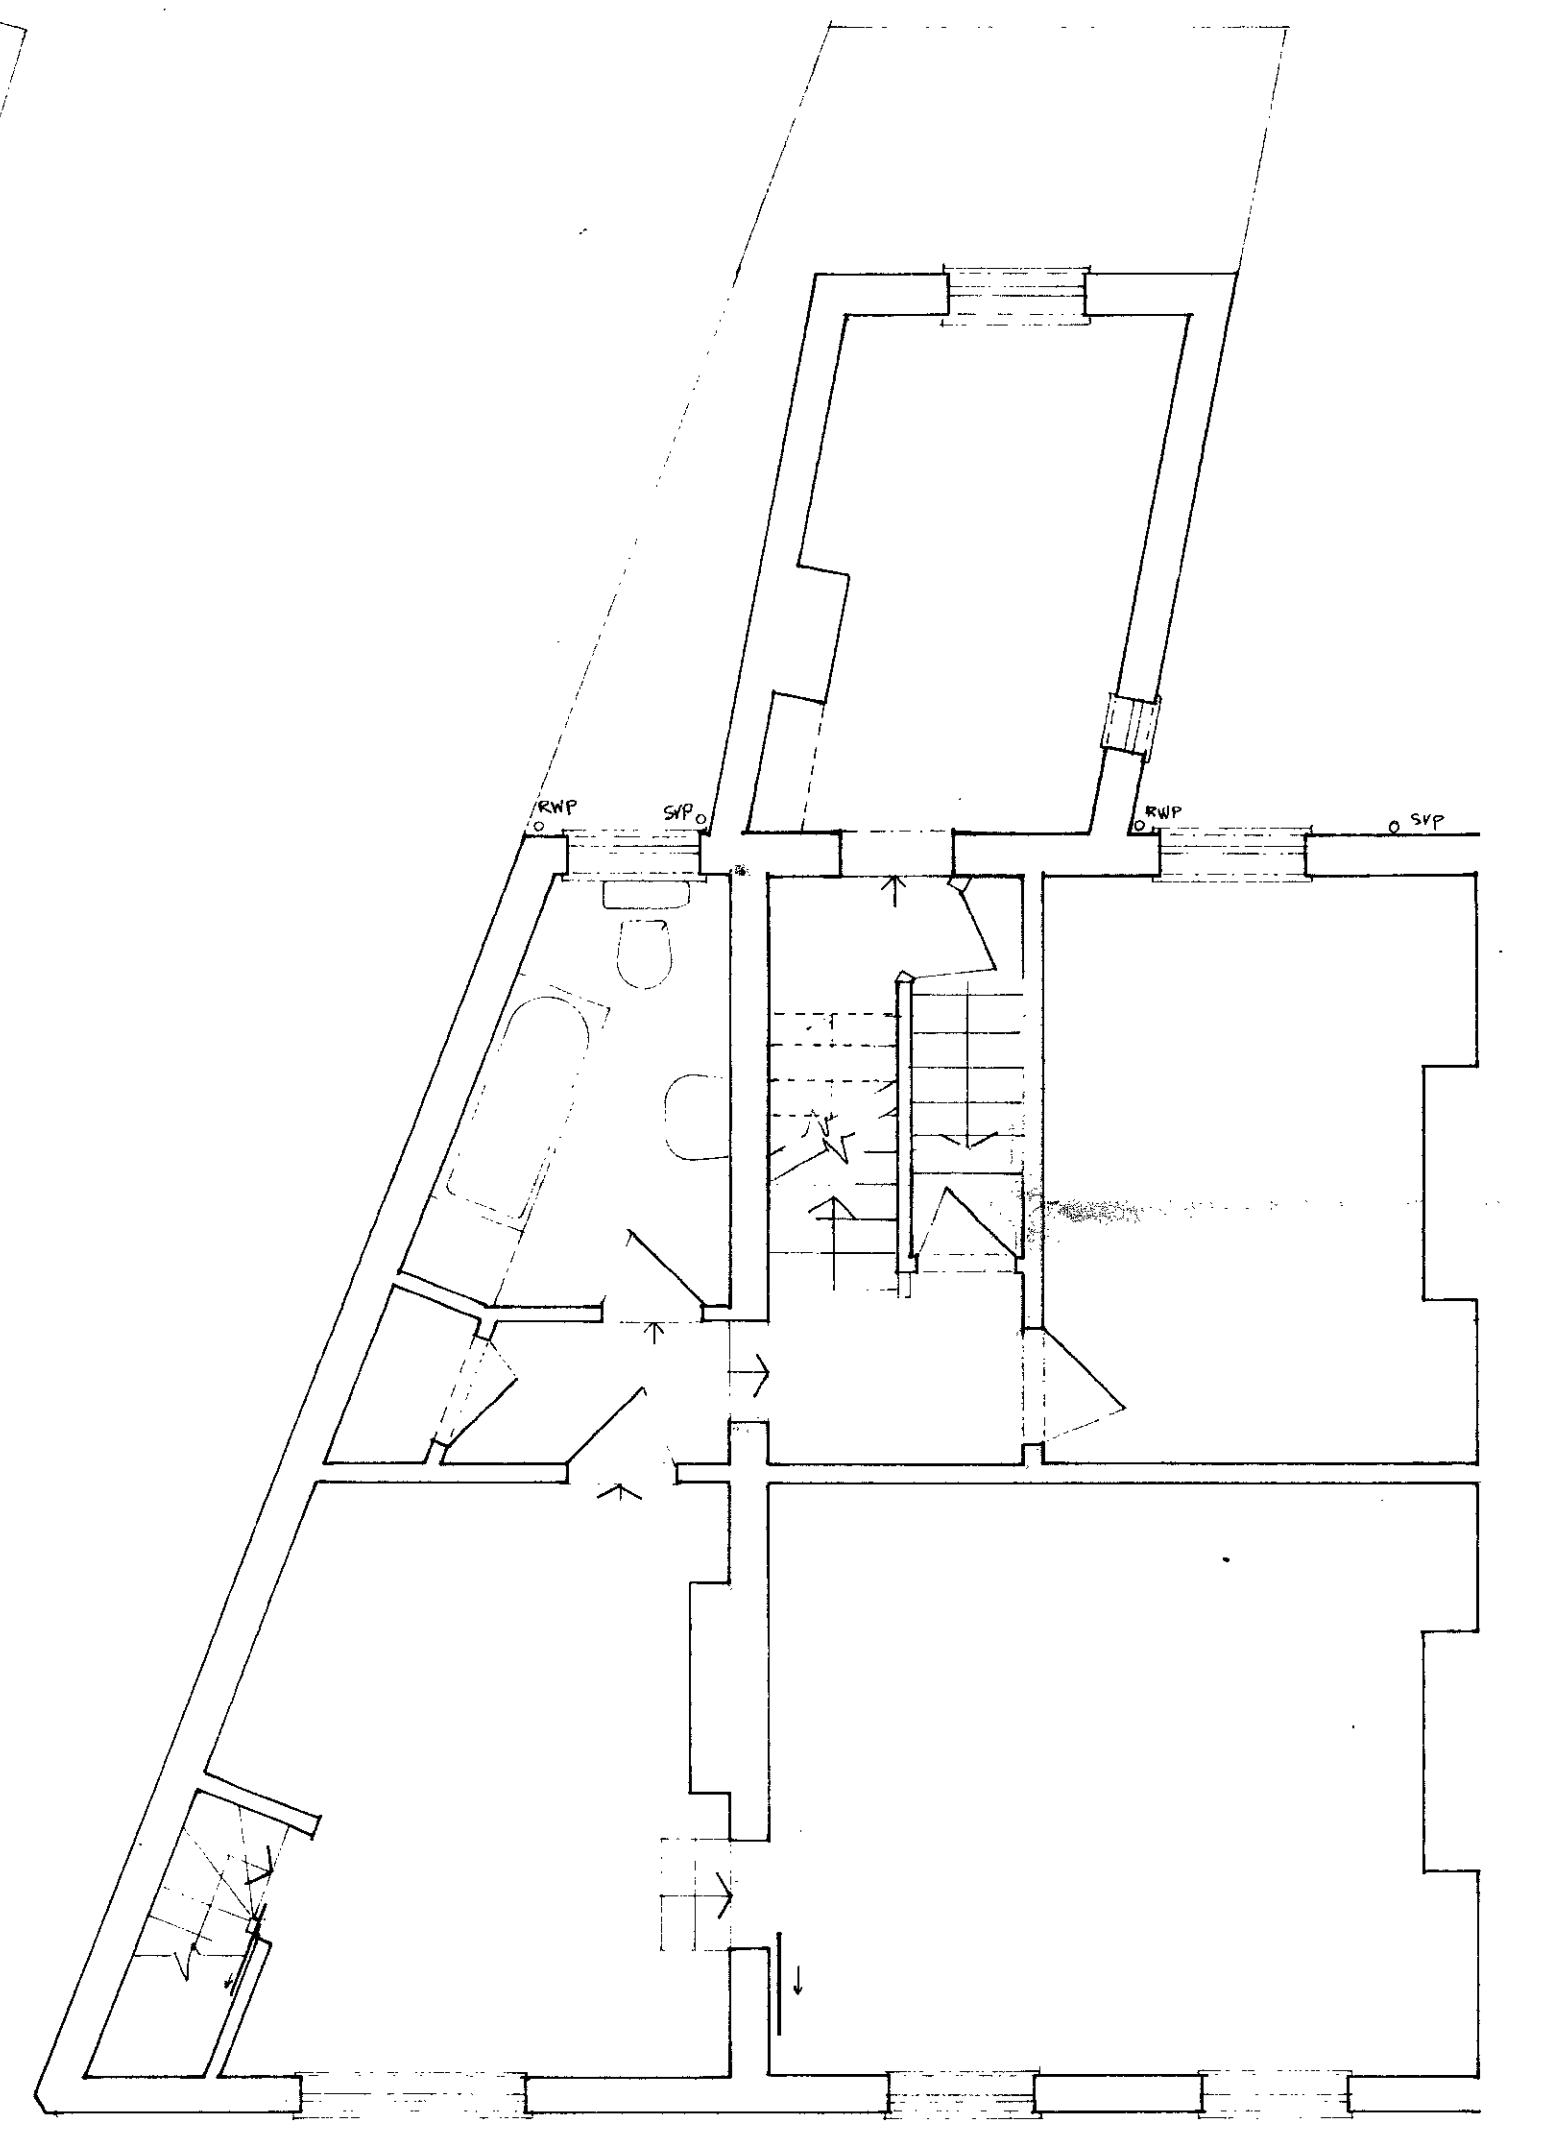


First Floor Plan

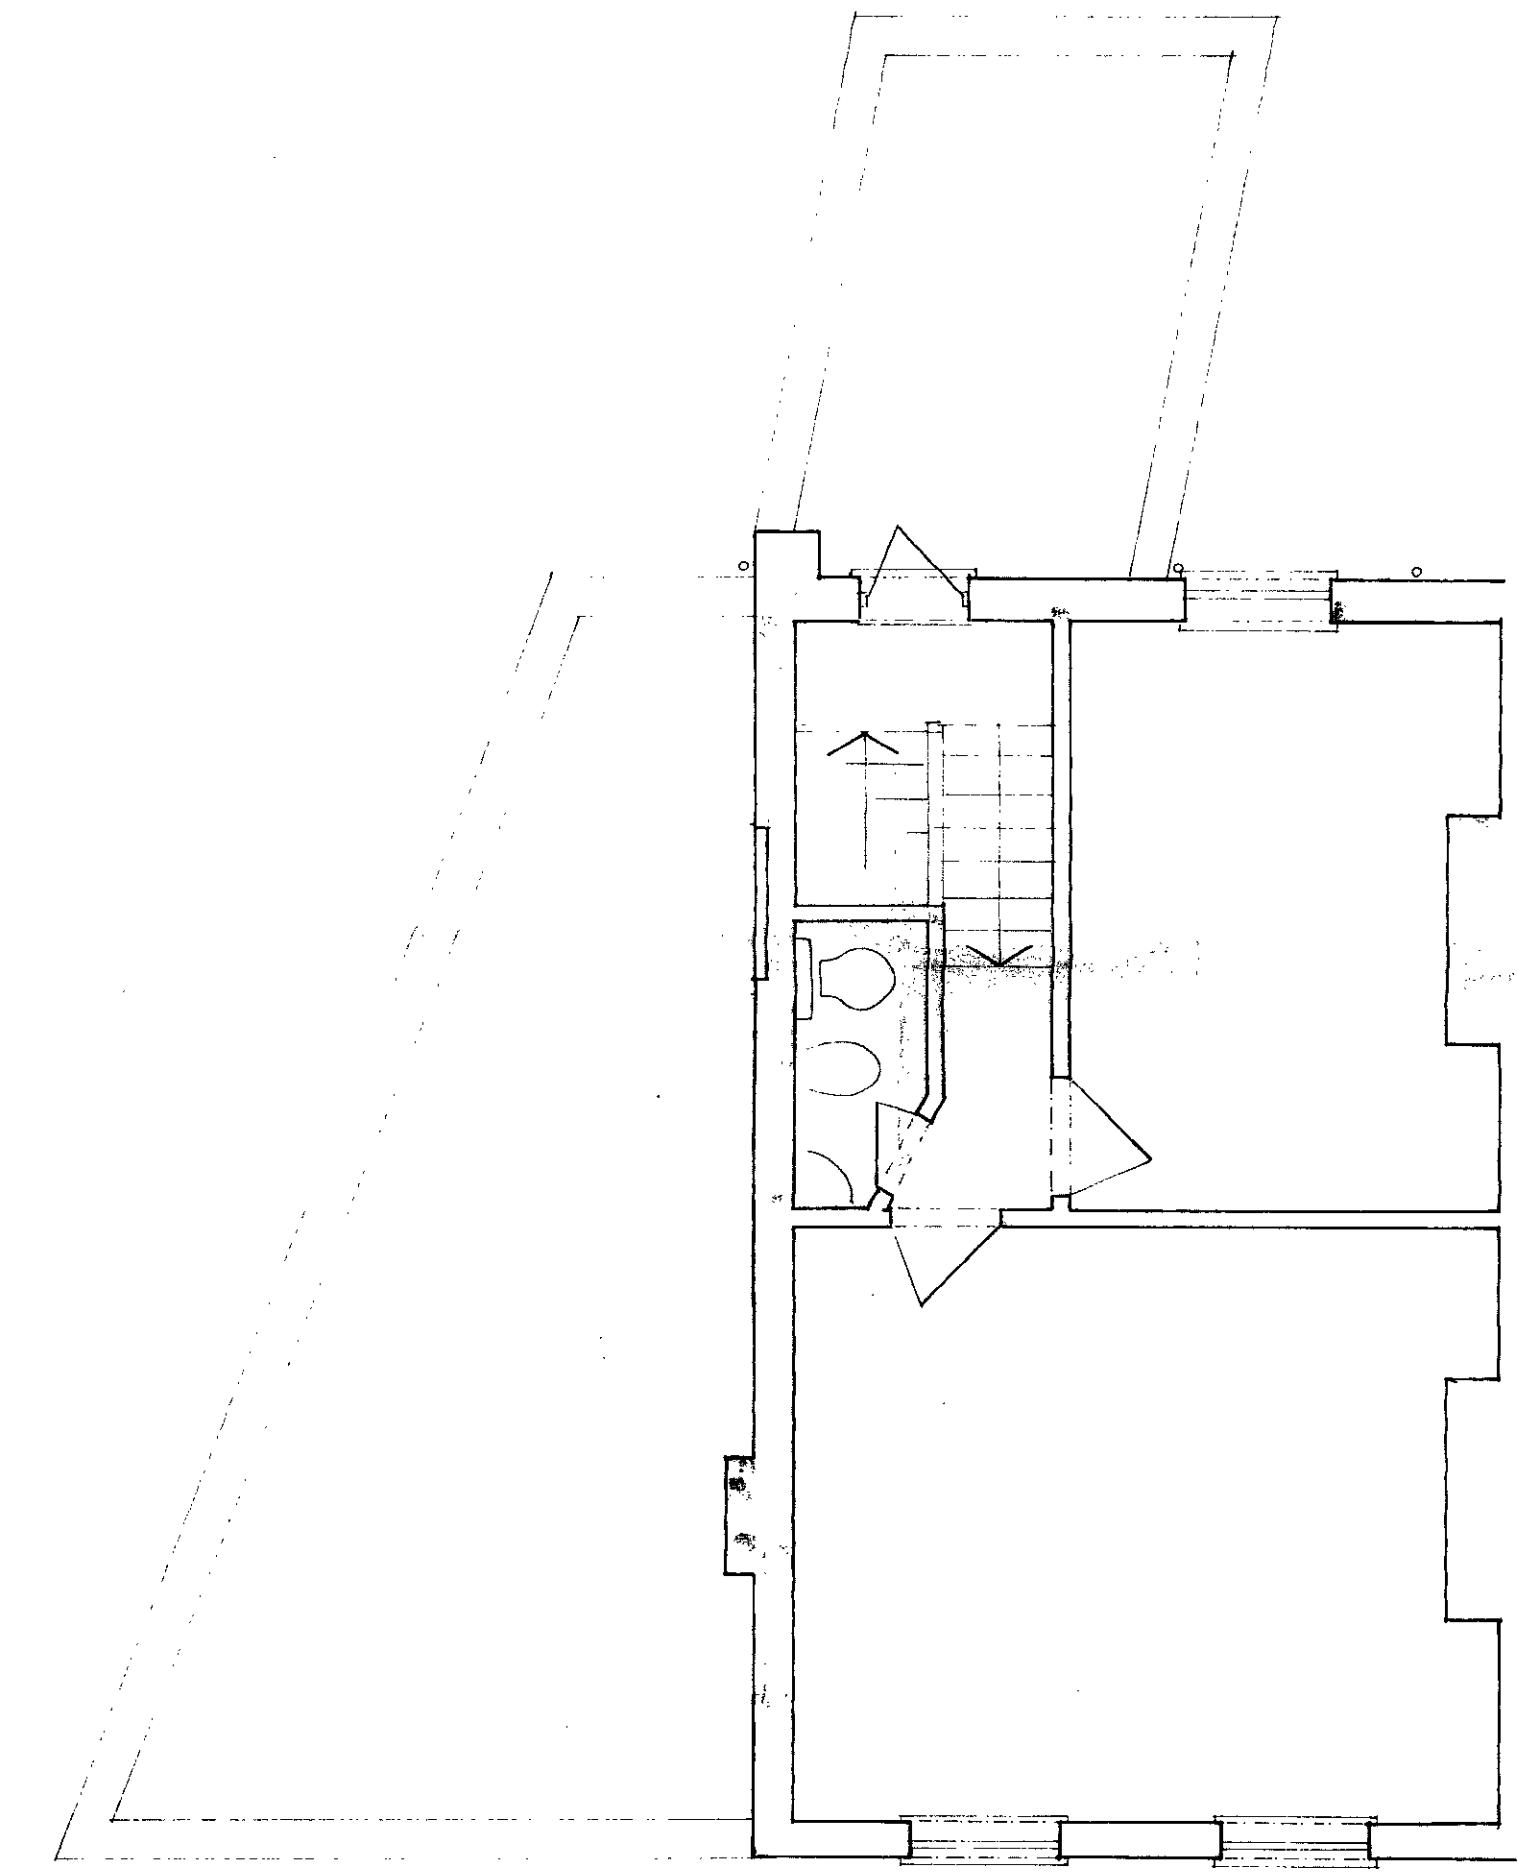

Second Floor Plan

LONDON BOROUGH OF CAMDEN
PLANNING AND TRANSPORT
DEPARTMENT
25 APR 1990
RECEIVED

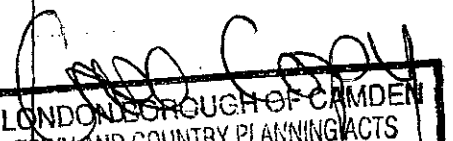1 Bassett Street NW 5	
EXISTING PLAN	
 LONDON BOROUGH OF CAMDEN TOWN AND COUNTRY PLANNING ACTS 03 JUL 1991 PLANS APPROVED ON BEHALF OF THE COUNCIL	
Tony Platt	Dip Arch (UCL) RIBA Chartered Architect
Chillingworth Close 4A Chillingworth Road London N7 8QJ Tel: 01-607 8636	
Scale: 1:50	
Date: Nov 89	
Drawing No. 66/01	

TP 66/01 0003





Side Elevation



Front Elevation



Rear Elevation

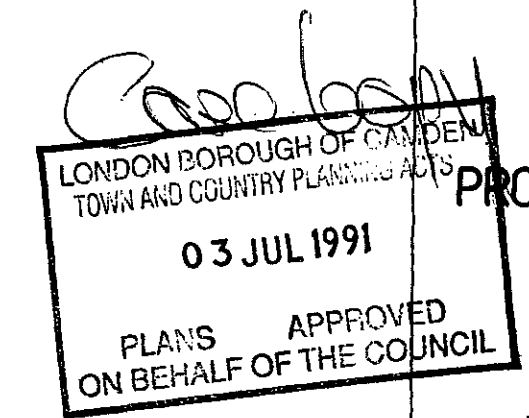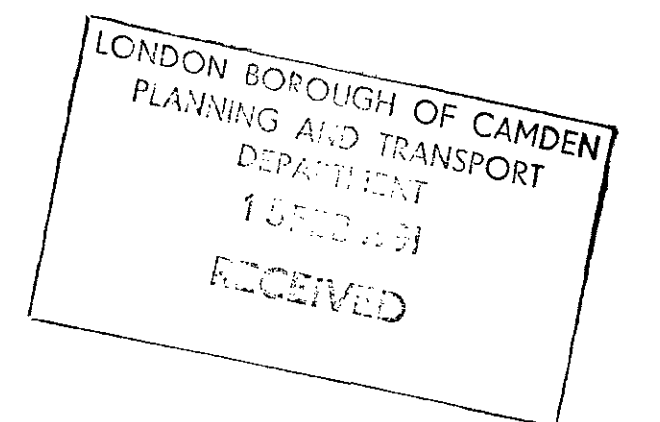

1 Bassett Street
N.W. 5.

PROPOSED ELEVATIONS

179100442

Tony Platt
Dip Arch (UCL) RIBA
Chartered Architect

Chillingworth Close
4A Chillingworth Road
London N7 8QJ
Tel: 01-607 8836

DATE 4.90

SCALE 1:50 DRAWN G.B.

DRAWING NUMBER

66/04 A