


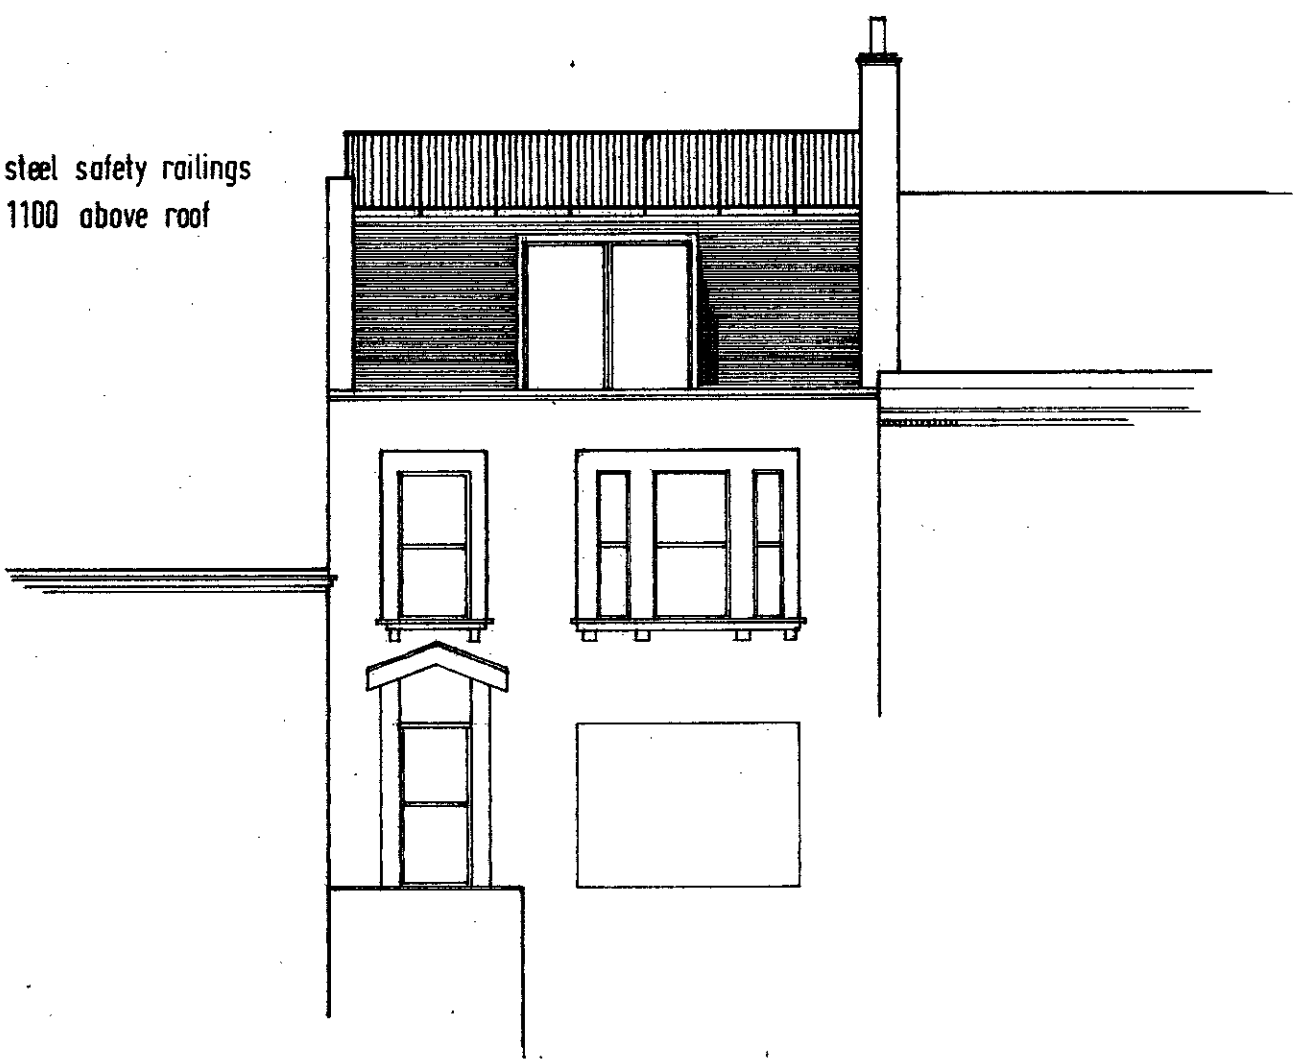


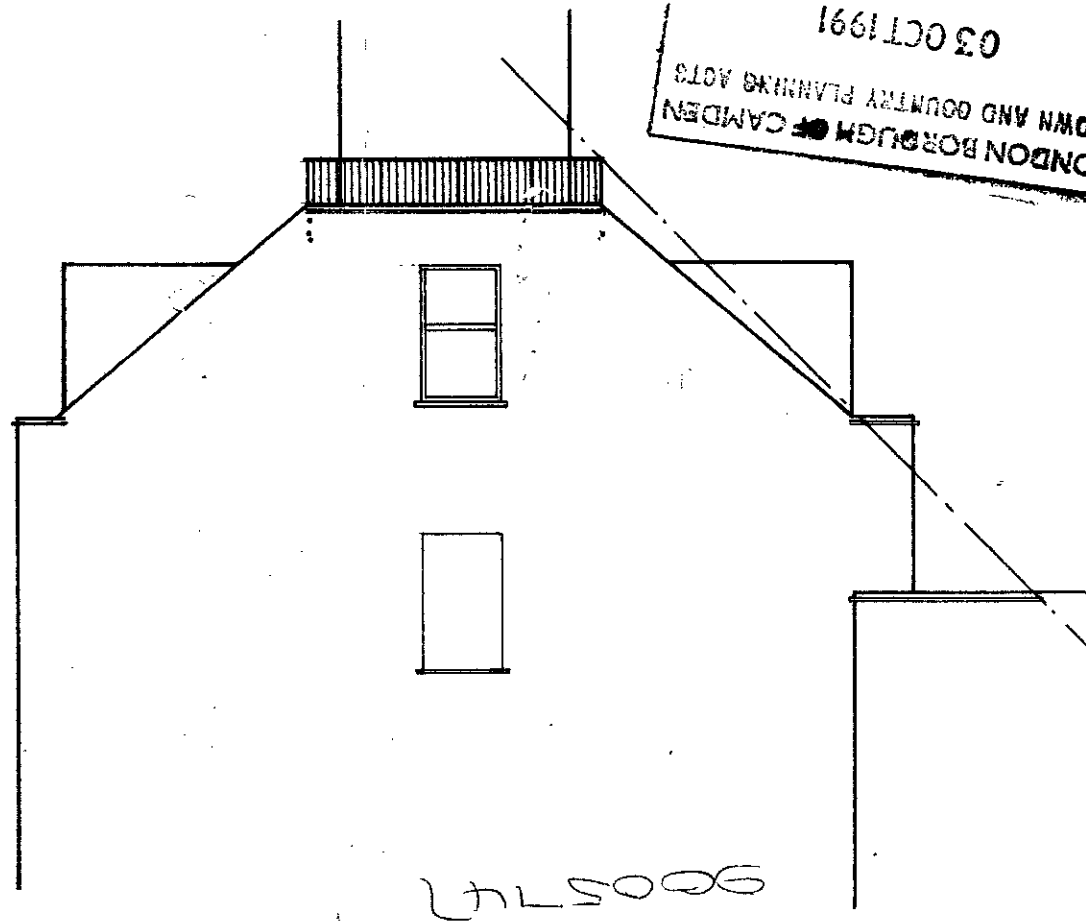

Front Elevation
View at parapet level

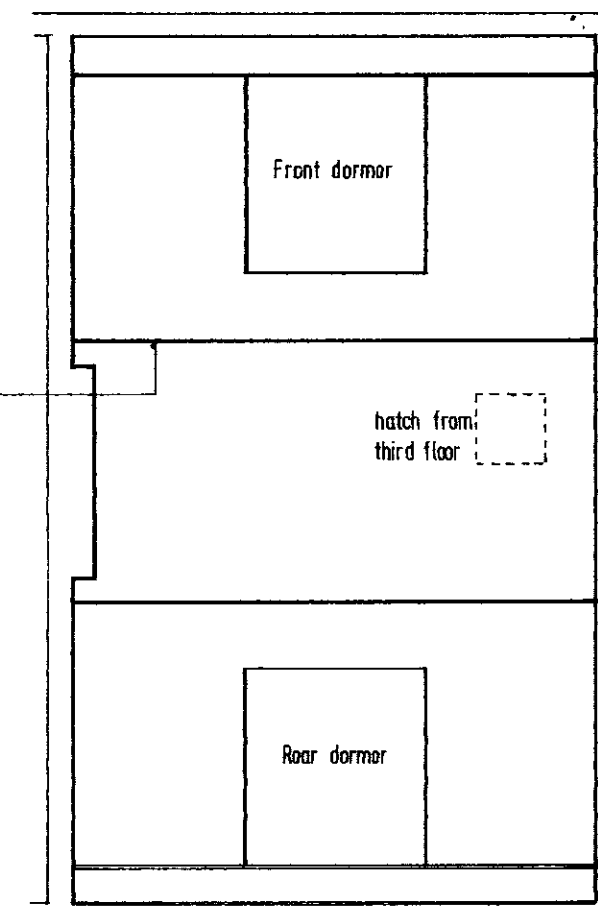

Side Elevation

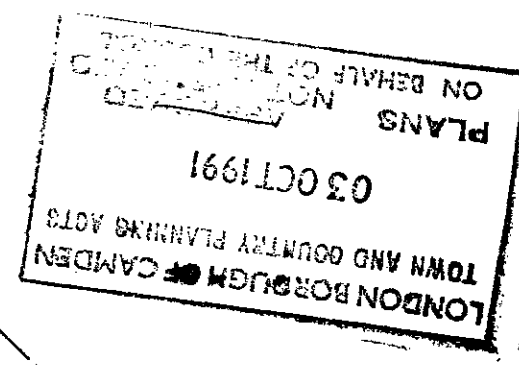


Roof Plan

45° line to demonstrate railings are not viewed from street level

line of proposed steel railings

Proposed steel safety railings for means of escape from third floor

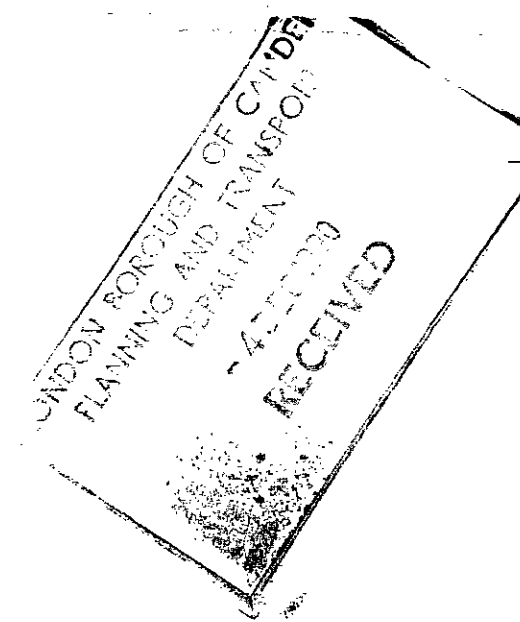

B

DESIGN AND PLANNING CONSULTANTS

CLIENT Mr J Paszta
PROJECT 5 Belsize Crescent London NW3
DESCRIPTION Refurbishment flat D
DATE 22/11/90
DRAWING NO 9024 / 04

REVISION

SCALE 1:100

B. C. DESIGN
12 CHRISTCHURCH ROAD
LONDON NW9 9QL
TELEPHONE 081-540 8886
FAX 081-540 8788

THIS DRAWING IS THE PROPERTY OF B. C. DESIGN AND MAY NOT BE REPRODUCED WITHOUT WRITTEN CONSENT
NOT BE LOANED TO OR BE REPRODUCED FROM THIS DRAWING

C