



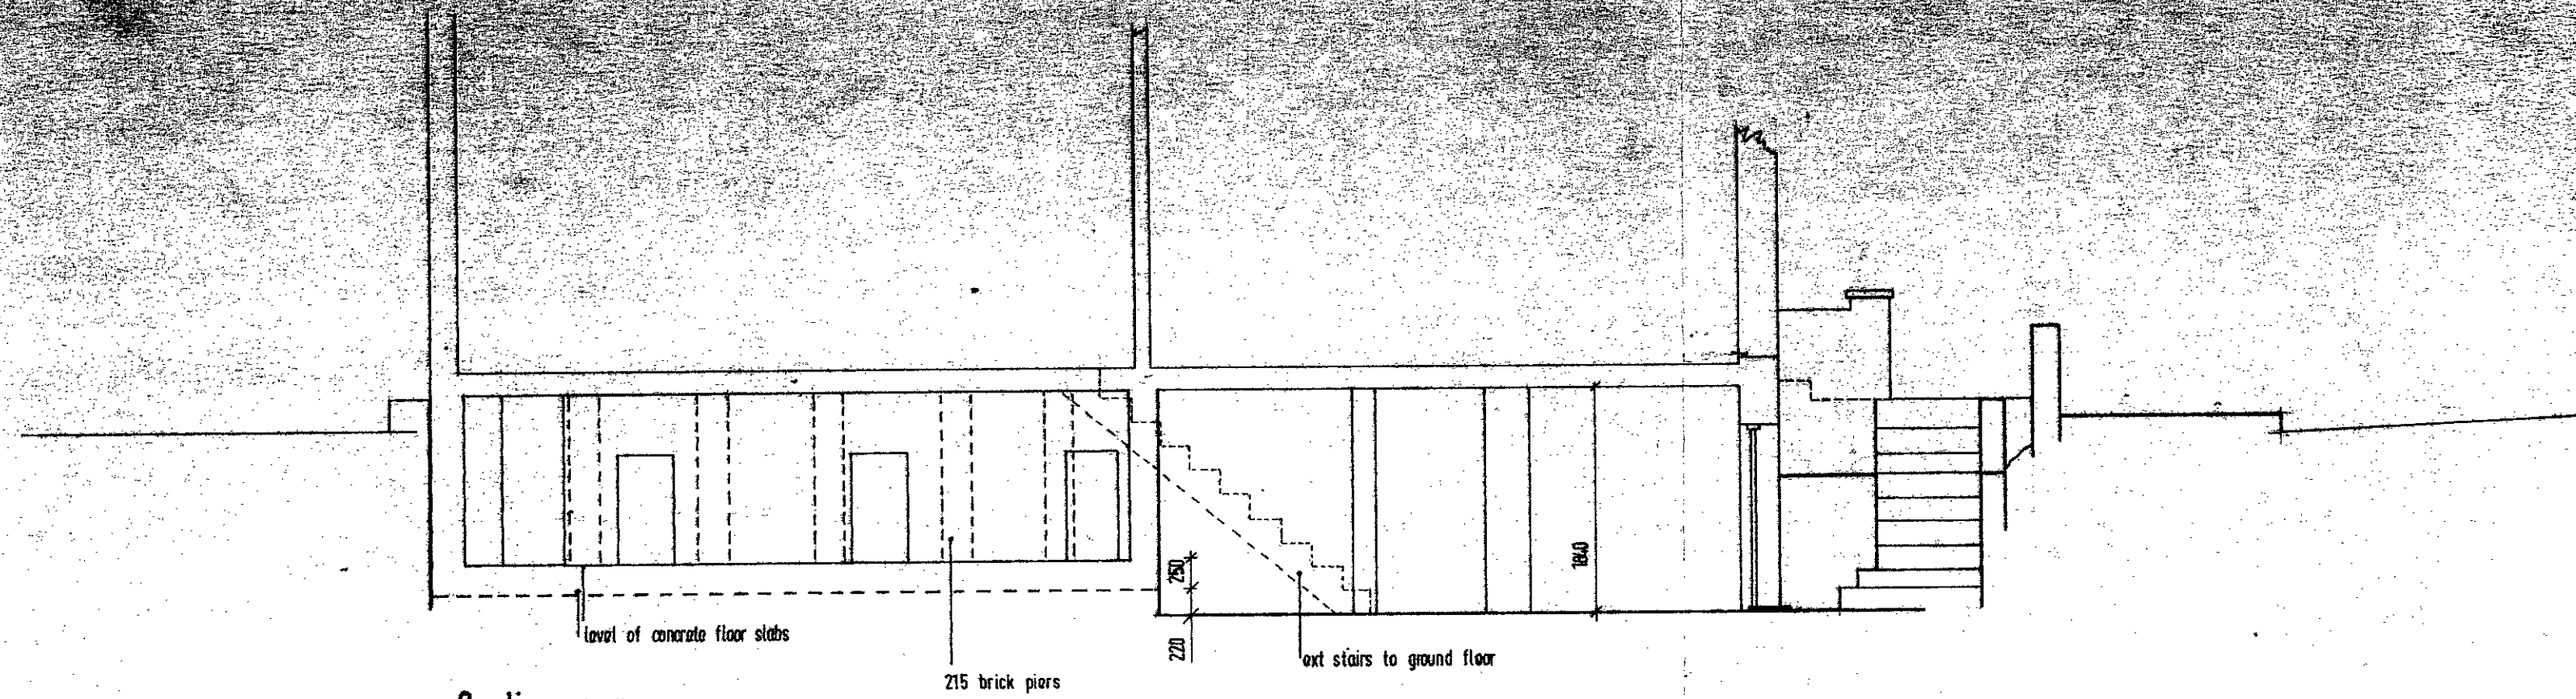

Section a-a
Existing

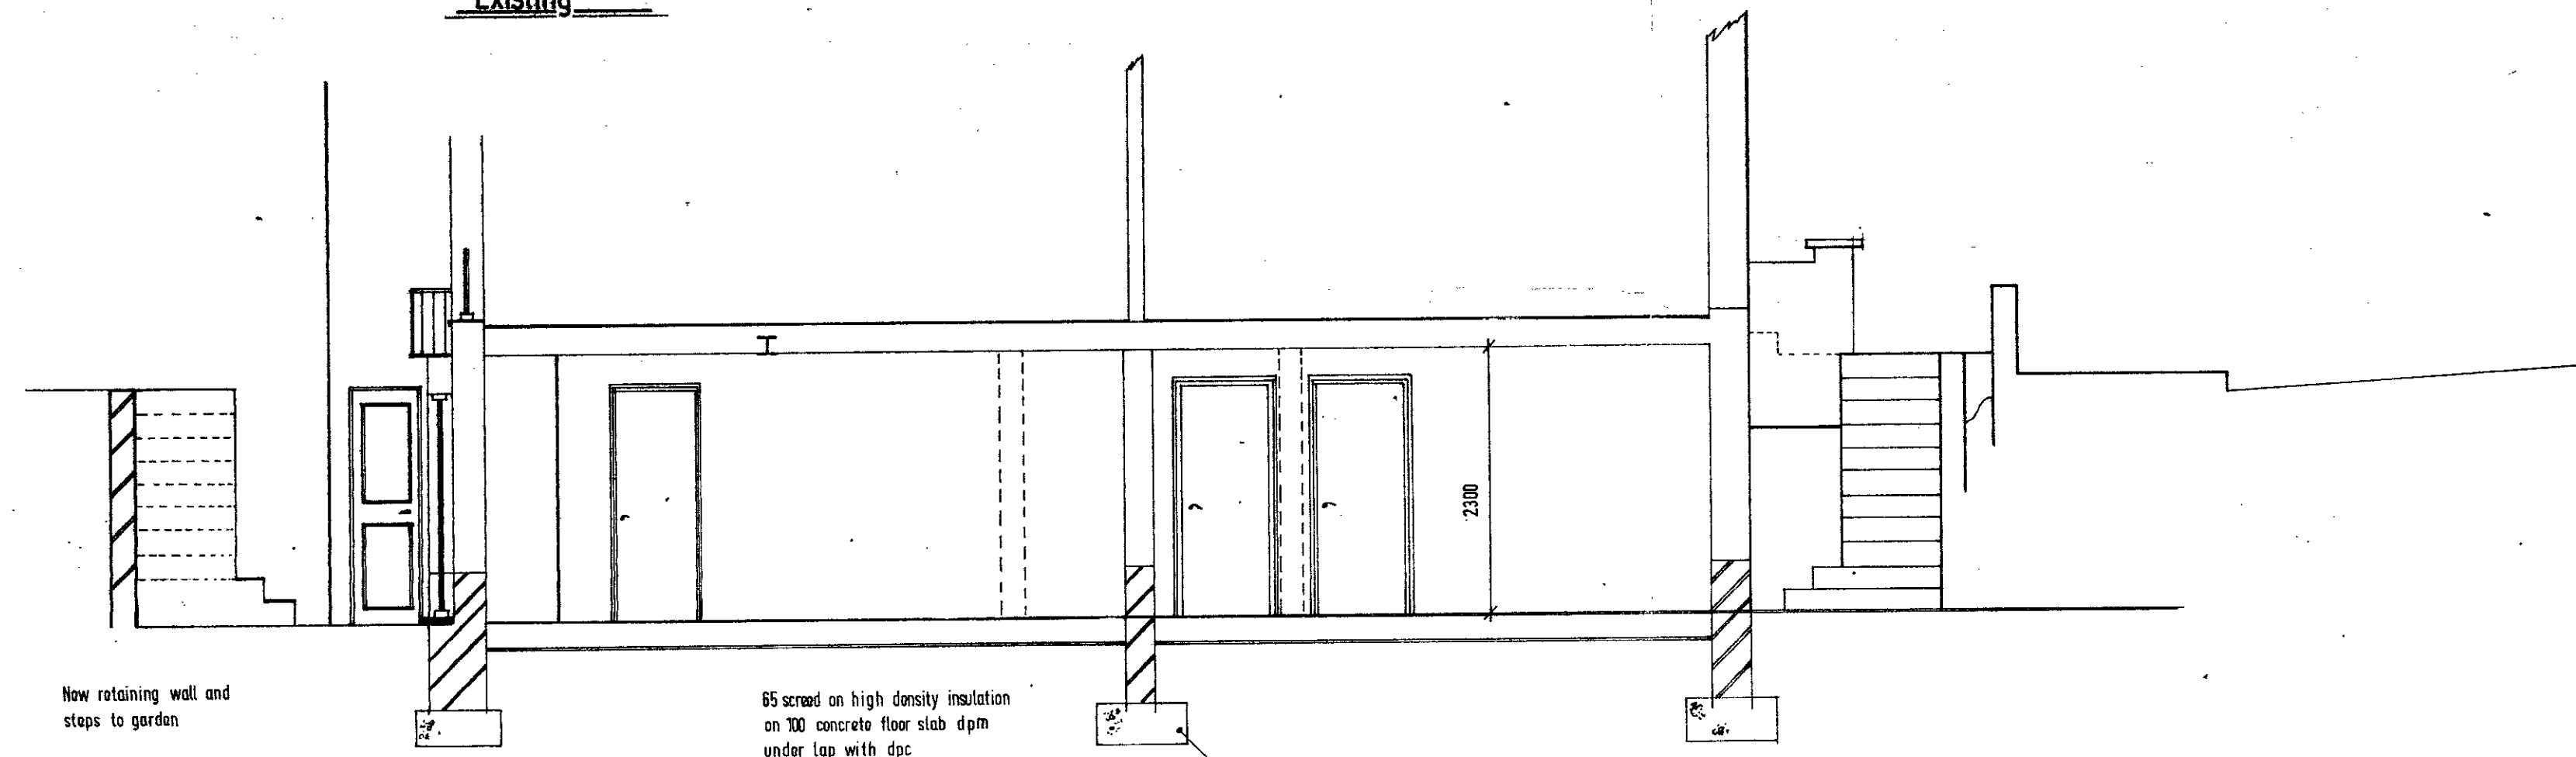

Section a-a
Proposed

TPS100156

B


DESIGN AND PLANNING CONSULTANTS

LONDON BOROUGH OF CAMDEN
TOWN AND COUNTRY PLANNING ACTS
25 JUN 1991
PLANS APPROVED
NOT A PRO
ON BEHALF OF THE COUNCIL


CLIENT	Anglo Properties	D. C. DESIGN
PROJECT	29 Glenloch Road London NW3	13 CHRISTCHURCH ROAD
DESCRIPTION	Sections	LONDON N9 9DL
DATE	4/2/91	TELEPHONE 081-340 8284
DRAWING NO	9108/03	FAX 081-348 0783
REVISION		
SCALE	1:50	

THIS DRAWING IS THE PROPERTY OF D. C. DESIGN AND MAY NOT BE REPRODUCED WITHOUT WRITTEN CONSENT
NO DIMENSIONS TO BE TAKEN FROM THIS DRAWING

C

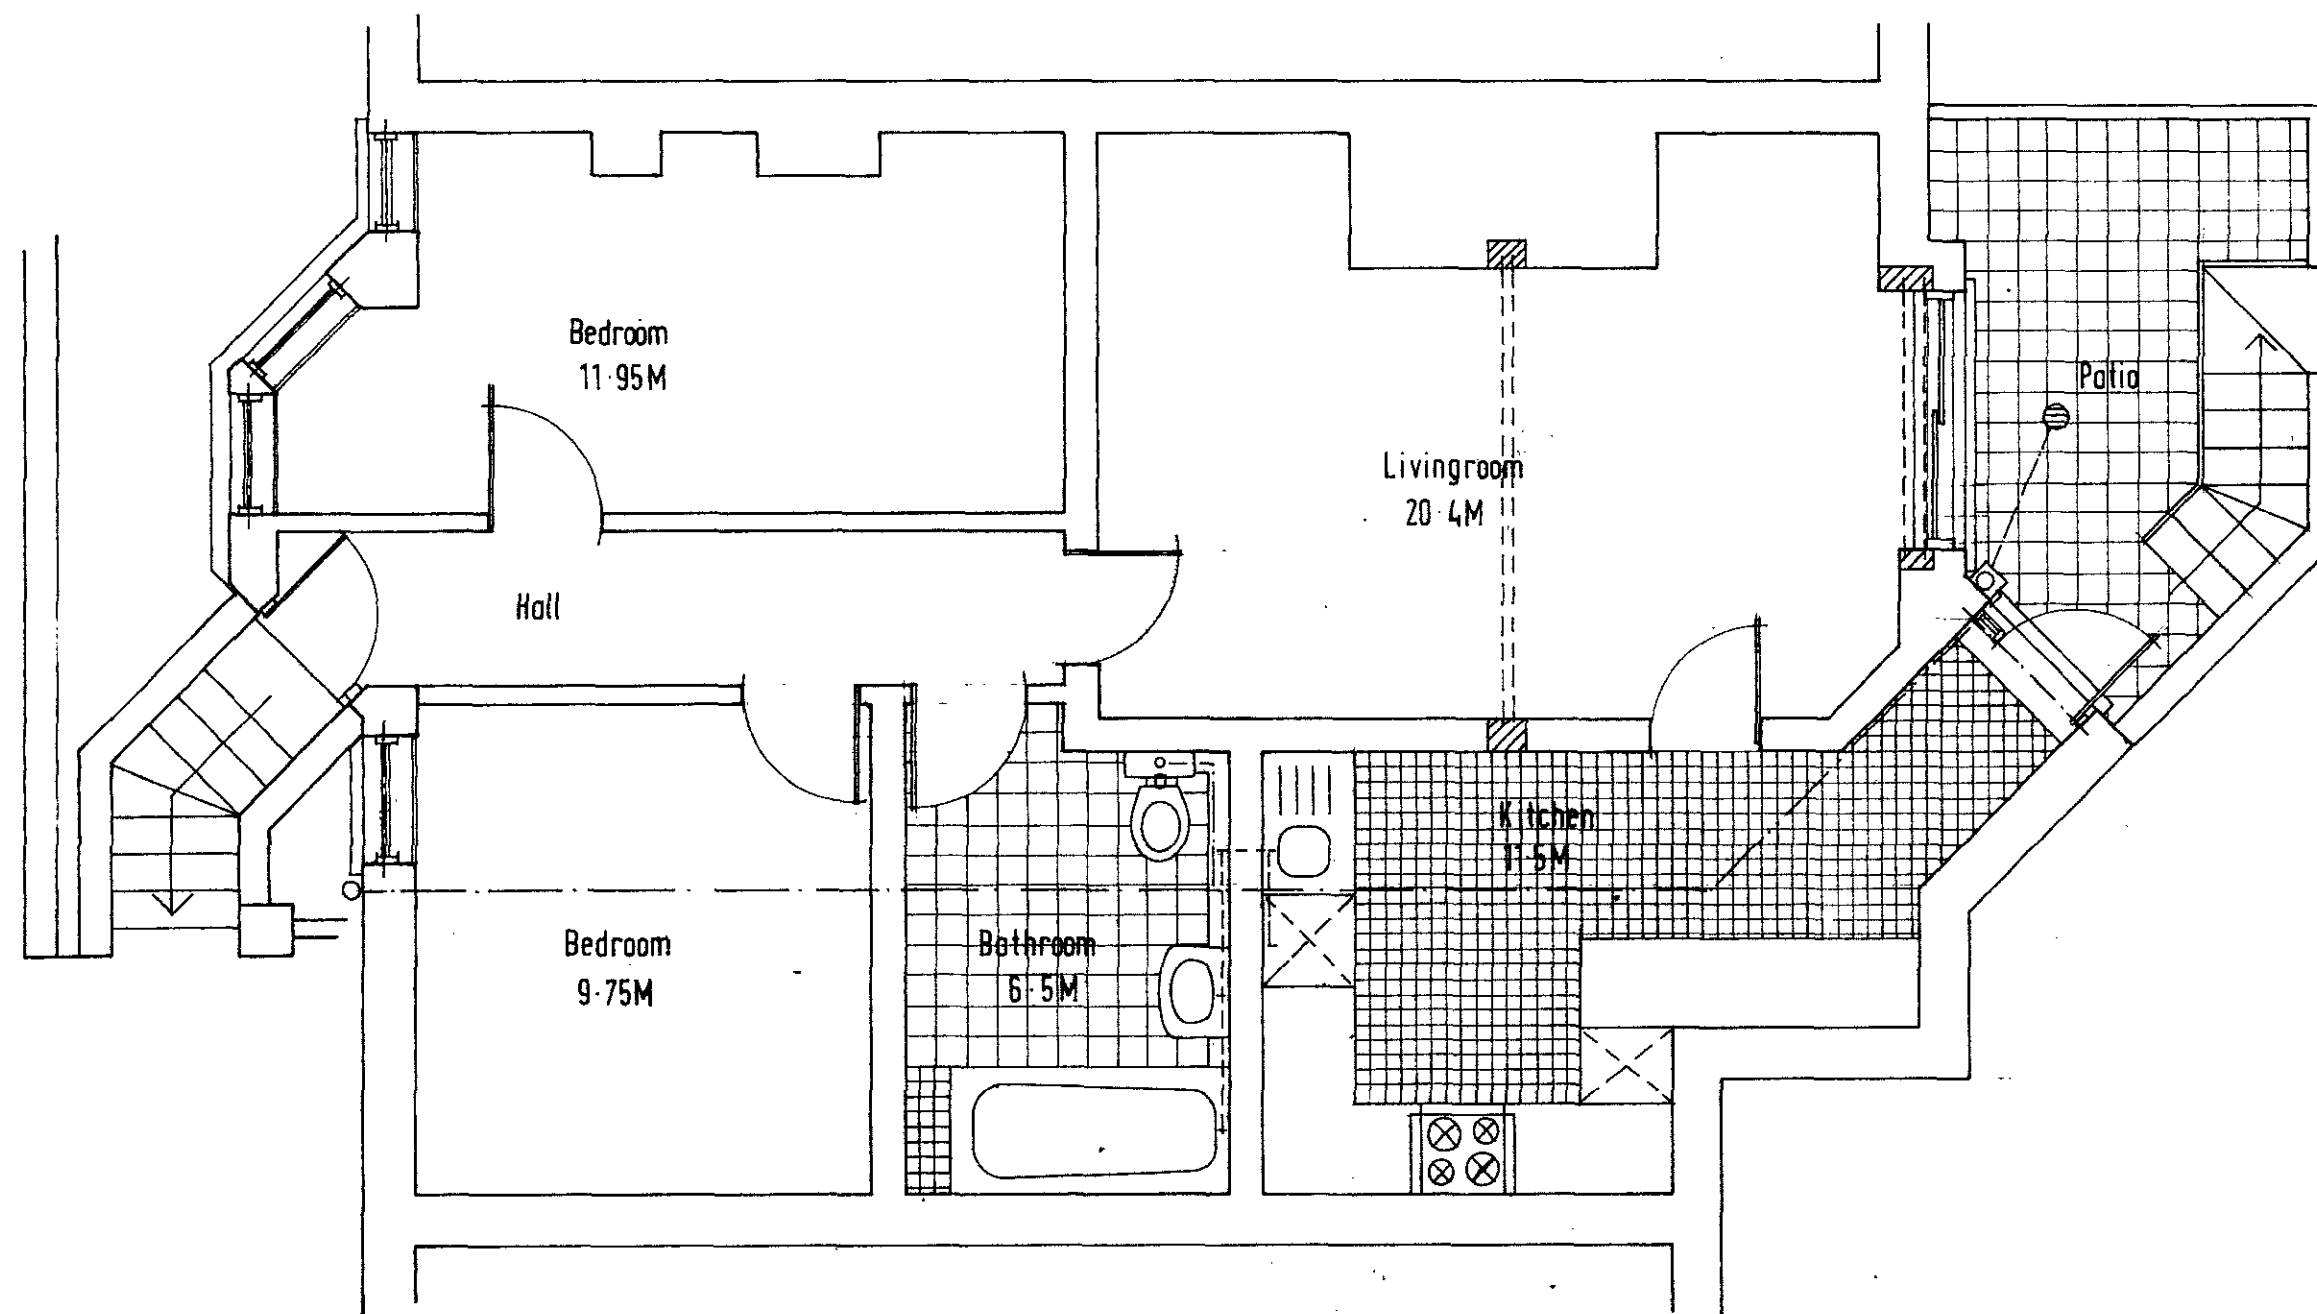


Proposed Floor Layout

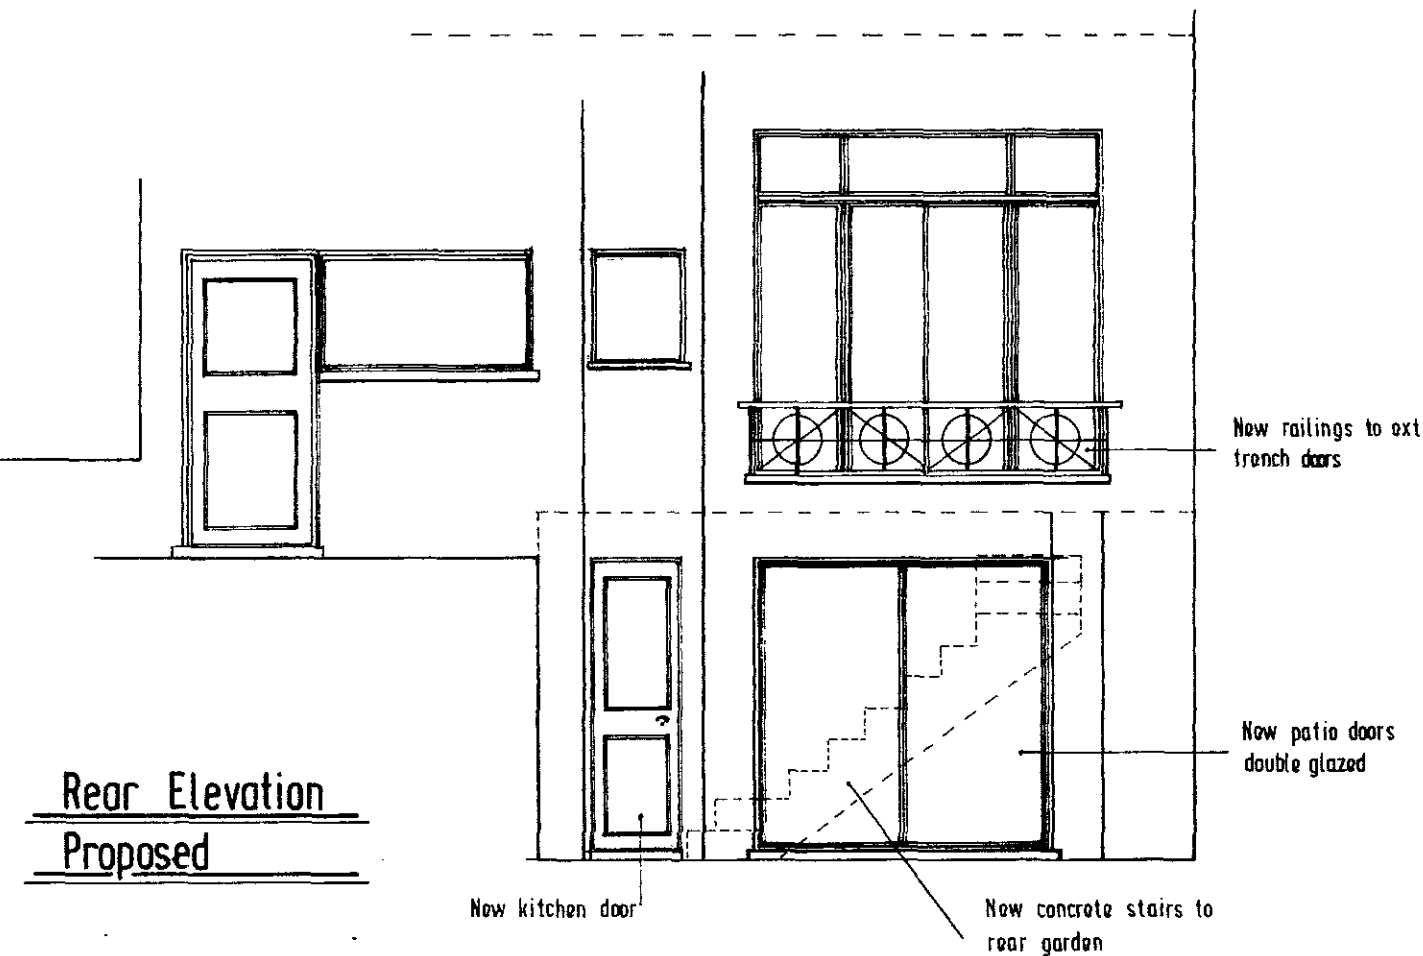

ATP0100156

B


DESIGN AND PLANNING CONSULTANTS

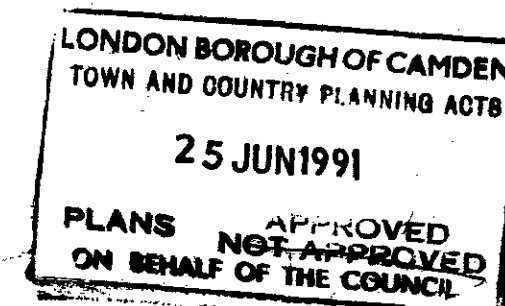

CLIENT: Anglo Properties
PROJECT: 29 Glenloch Road London NW3
DESCRIPTION: Proposed Floor Plans
DATE: 4/2/91
DRAWN BY: 9108/02

SCALE 1:50

13 CHURCH LANE
LONDON SE18 6JH
TELEPHONE 01-840 5454
FAX 01-840 5455

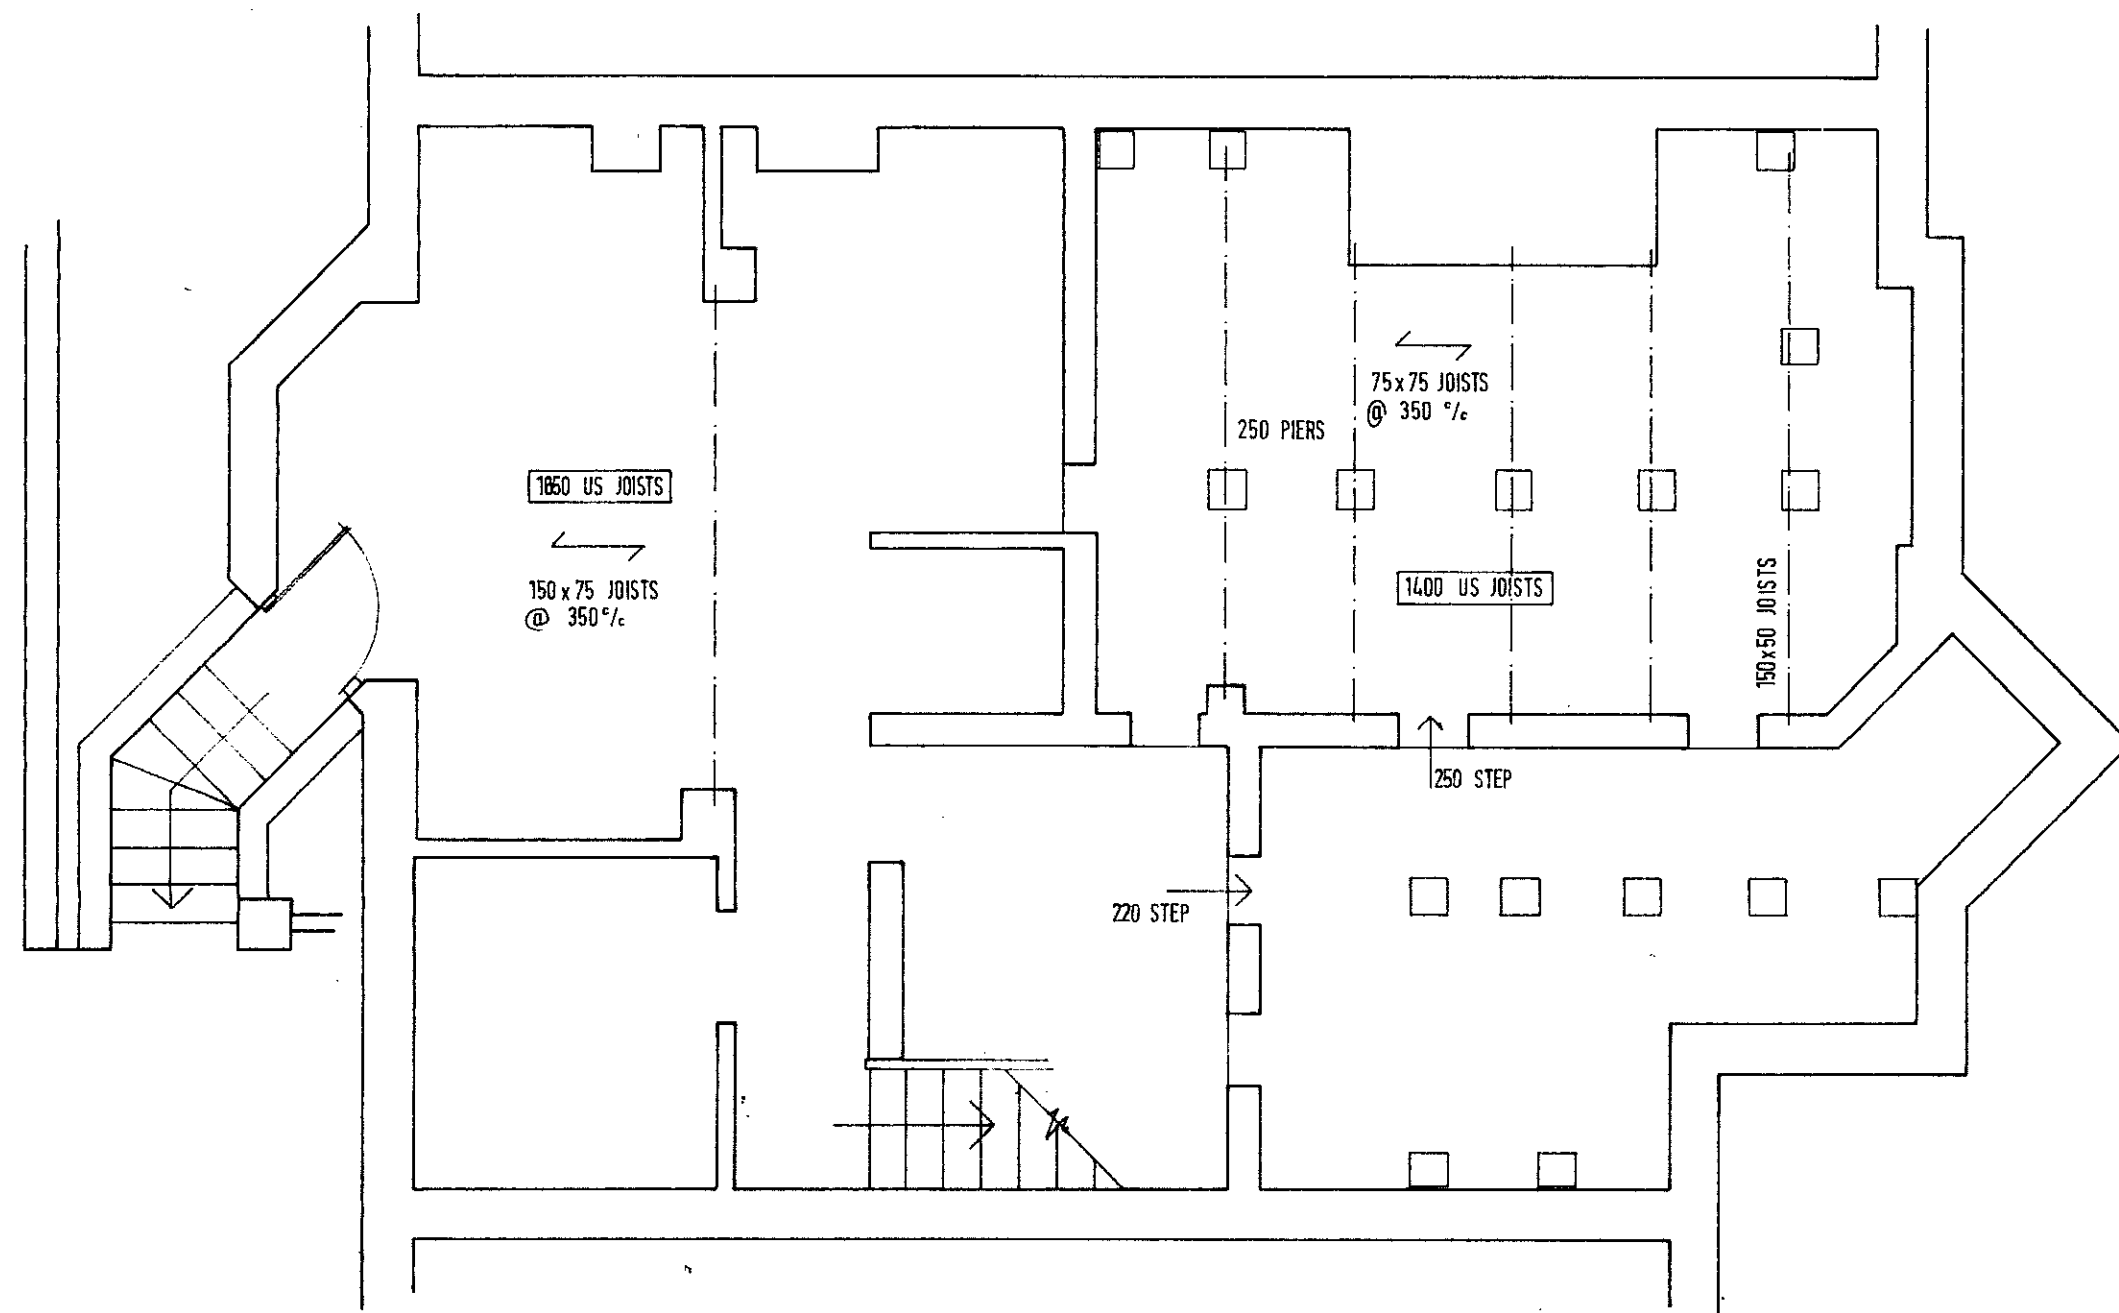

Existing Floor Layout



Front Elevation
Existing



Location Plan

B

DESIGN AND PLANNING CONSULTANTS

1. TRIAL PIT TO BE EXCAVATED TO ESTABLISH DEPTH OF EXISTING FOUNDATION PRIOR TO DESIGN OF UNDERPINNING SEQUENCE
2. PARTY WALL AGREEMENTS TO BE MADE PRIOR TO COMMENCING WORKS

LONDON BOROUGH OF CAMDEN
TOWN AND COUNTRY PLANNING ACTS
25 JUN 1991
PLANS NOT APPROVED
ON BEHALF OF THE COUNCIL

CLIENT: Anglo Properties
PROJECT: 29 Glenloch Road London NW3
DESCRIPTION: Existing Floor Plans
DATE: 21/1/91
DRAWING NO: 9100/01

1. TRIAL PIT TO BE EXCAVATED TO ESTABLISH DEPTH OF EXISTING FOUNDATION PRIOR TO DESIGN OF UNDERPINNING SEQUENCE
2. PARTY WALL AGREEMENTS TO BE MADE PRIOR TO COMMENCING WORKS