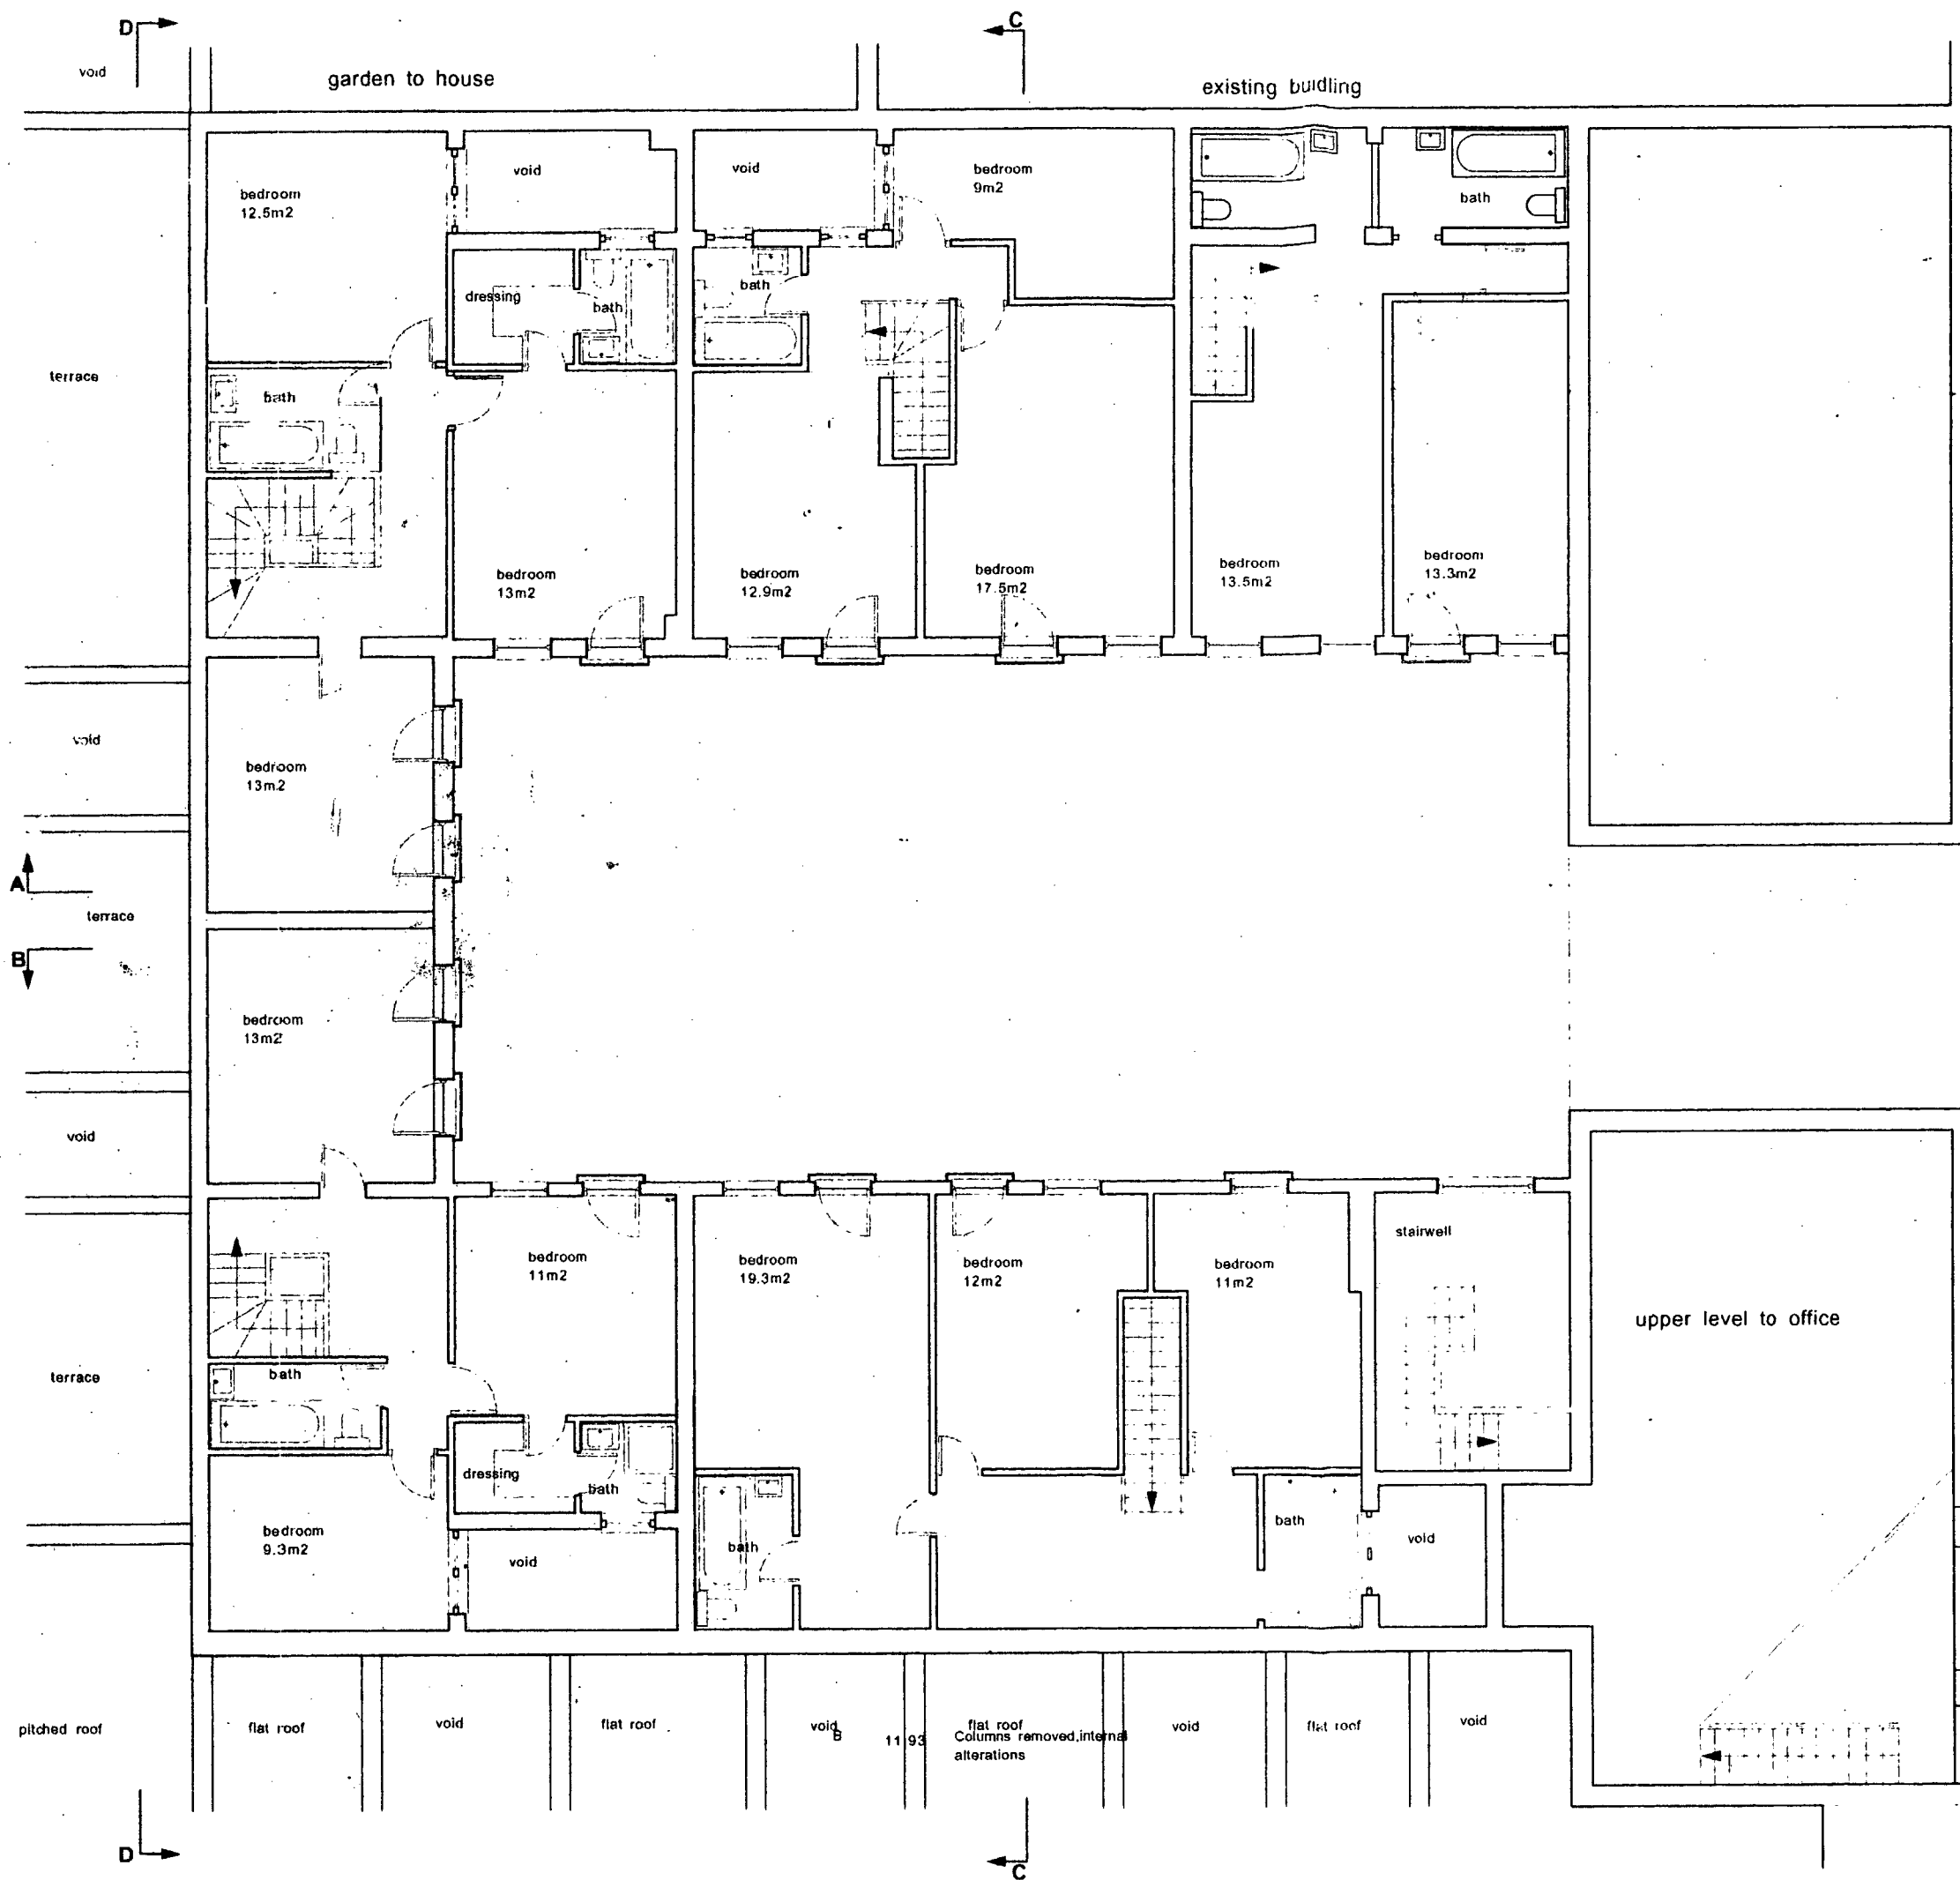


LONDON BOROUGH OF CAMDEN
TOWN AND COUNTRY PLANNING ACTS
03 MAR 1994
PLANS APPROVED
ON BEHALF OF THE COUNCIL

TP9 300880R3

C	1.94	Room areas added
B	11.93	Columns removed, internal alterations including removal of stairs to "upper level"
A	10/93	position of wc altered
revision	date	notes


project
Refurbishment and conversion of mews into five residential units

BURDETT MEWS
Belsize Crescent NW3

drawing title
PROPOSED FIRST FLOOR PLAN

scale	date	drawing no
1:100	Sept 93	9351/12c

KKM ARCHITECTS
69 Loudoun Road, London NW8
Tel: 071-328 8122
Fax: 071-328 9849

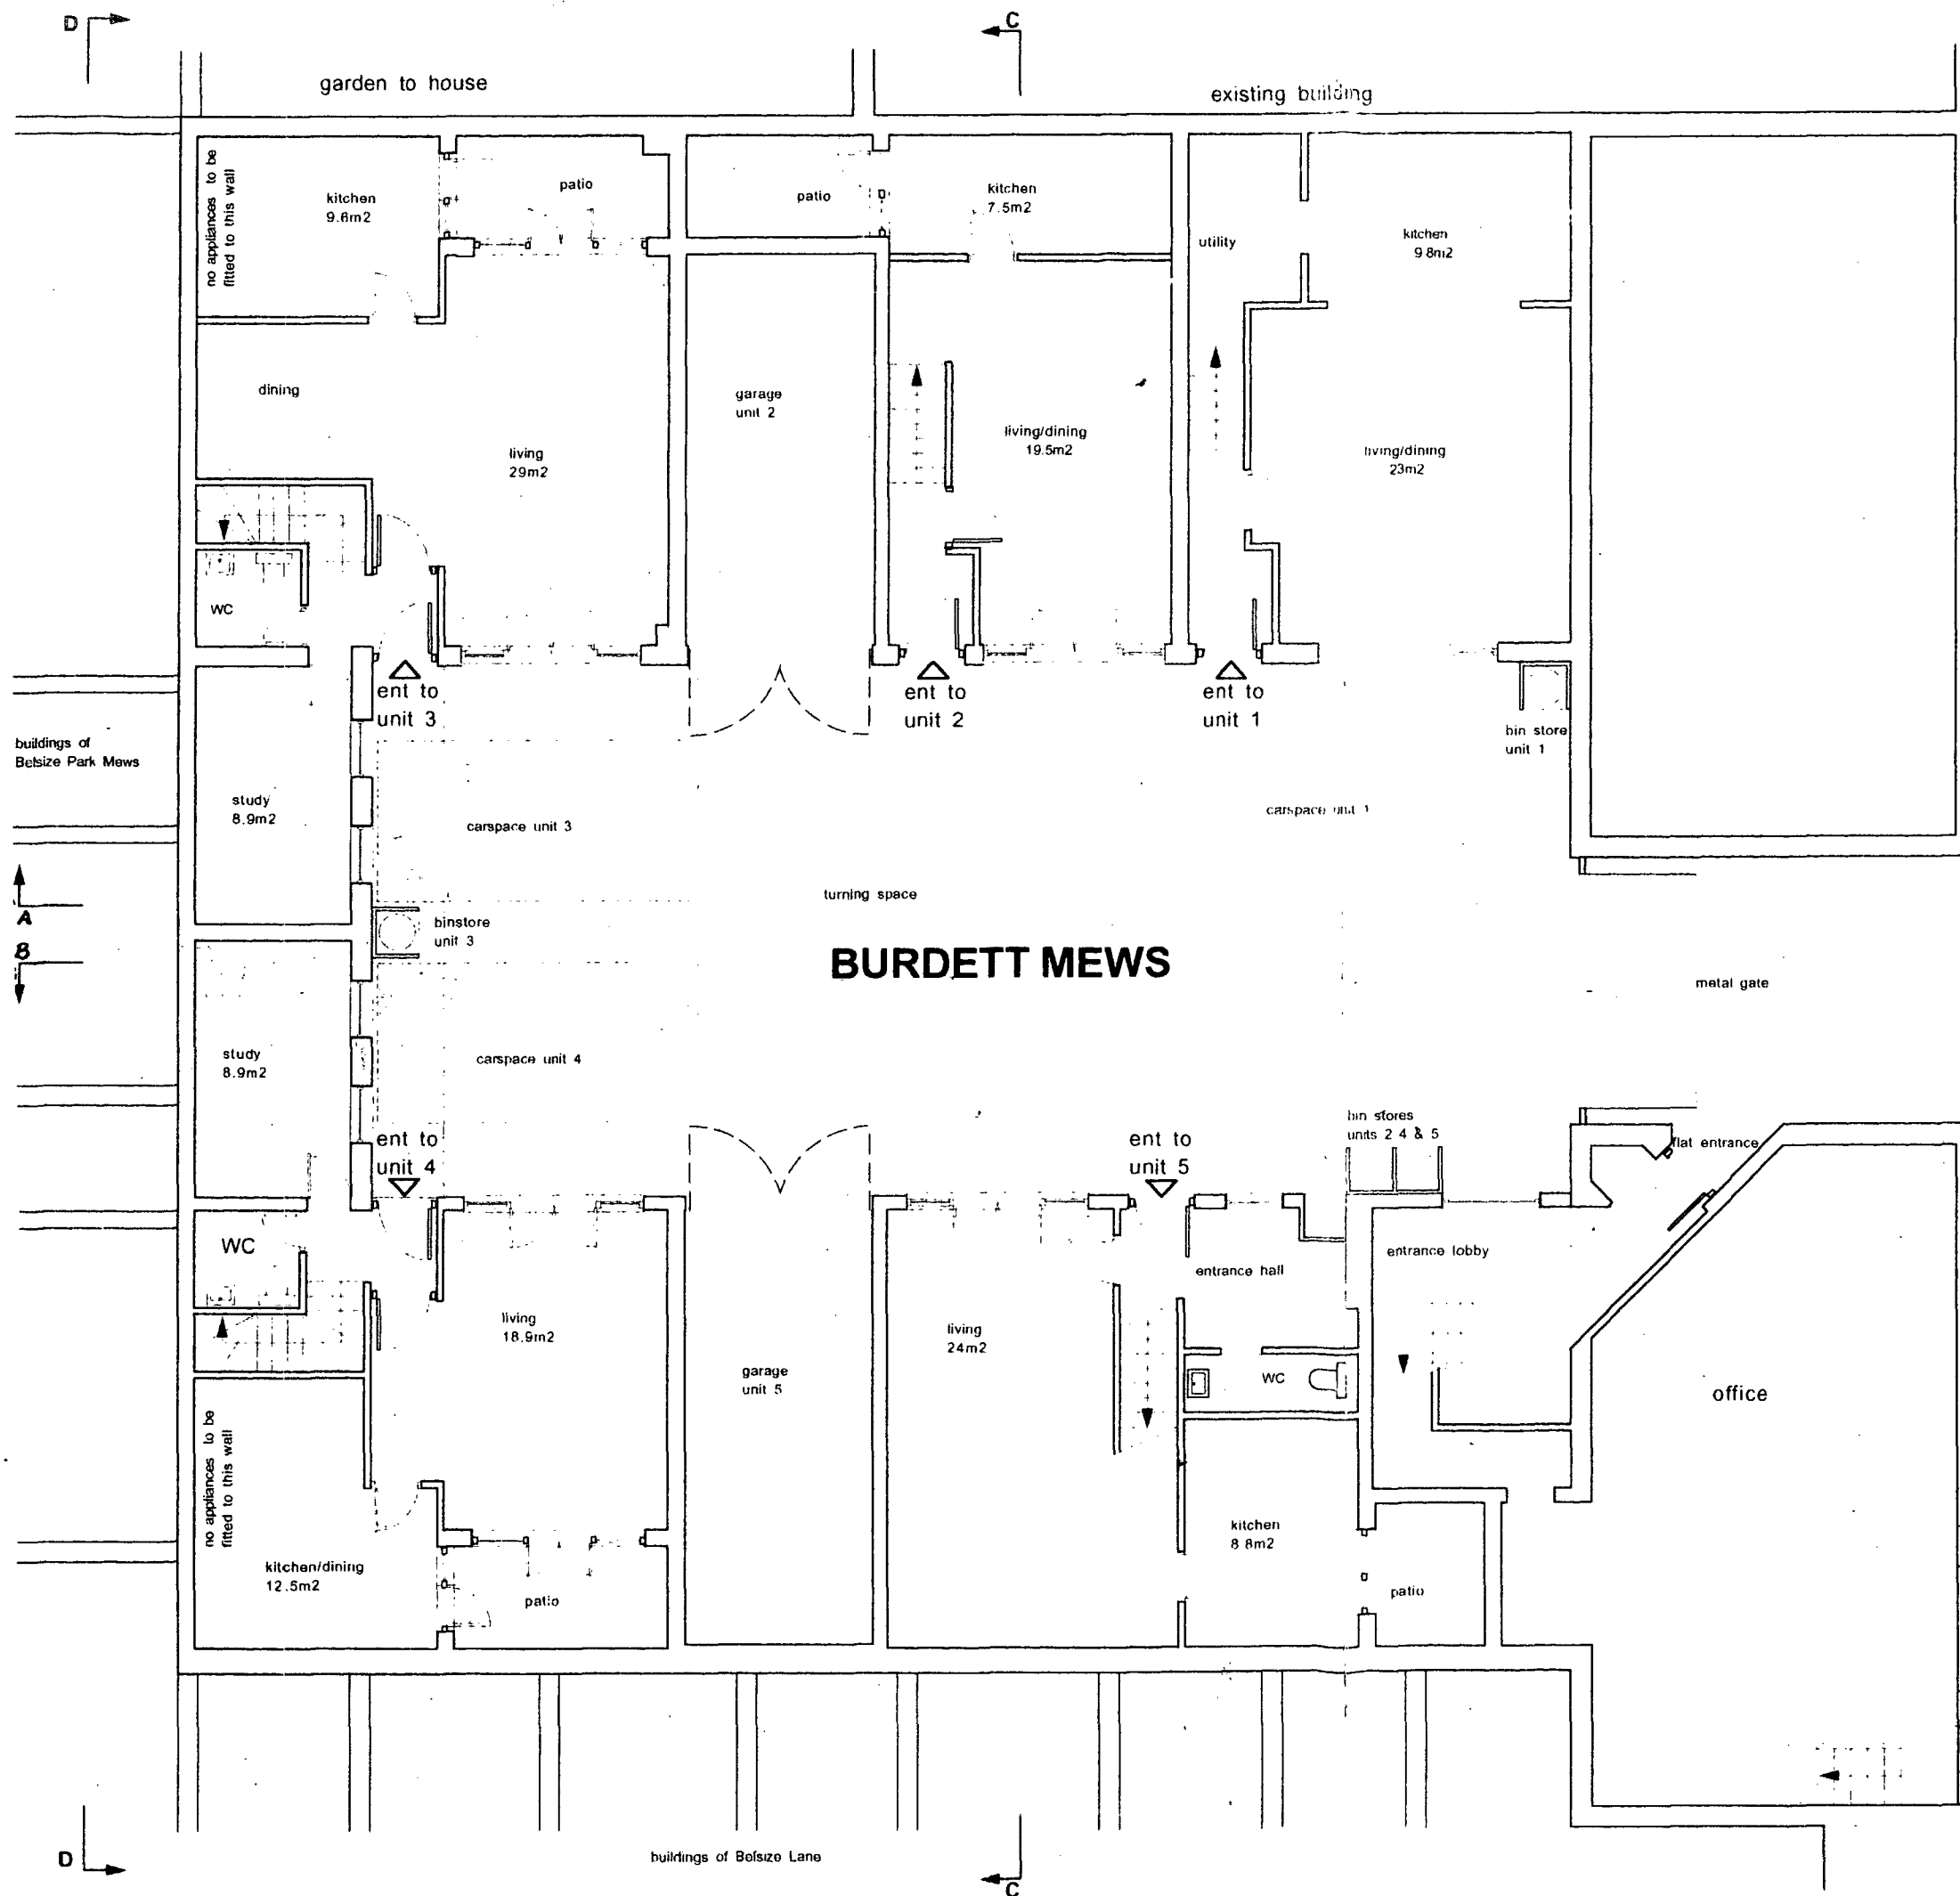


BELSIZE CRESCENT

LONDON BOROUGH OF CAMDEN
TOWN AND COUNTRY PLANNING ACTS
03 MAR 1994
PLANS APPROVED
ON BEHALF OF THE COUNCIL

TP9 300880R3


C	1.94	Room areas added
B	11.93	Columns removed, internal alterations, bow windows replaced
A	10.93	Position of toilet relocated, notes added to kitchen
revision	date	notes

project
Refurbishment and conversion of mews into five residential units
BURDETT MEWS
Belsize Crescent NW3
drawing title
PROPOSED
GROUND FLOOR PLAN
scale 1:100 date Sept 93 drawing no 9351/11C
KKM ARCHITECTS
69 Loudoun Road, London NW8
Tel: 071-328 8122
Fax: 071-328 9849

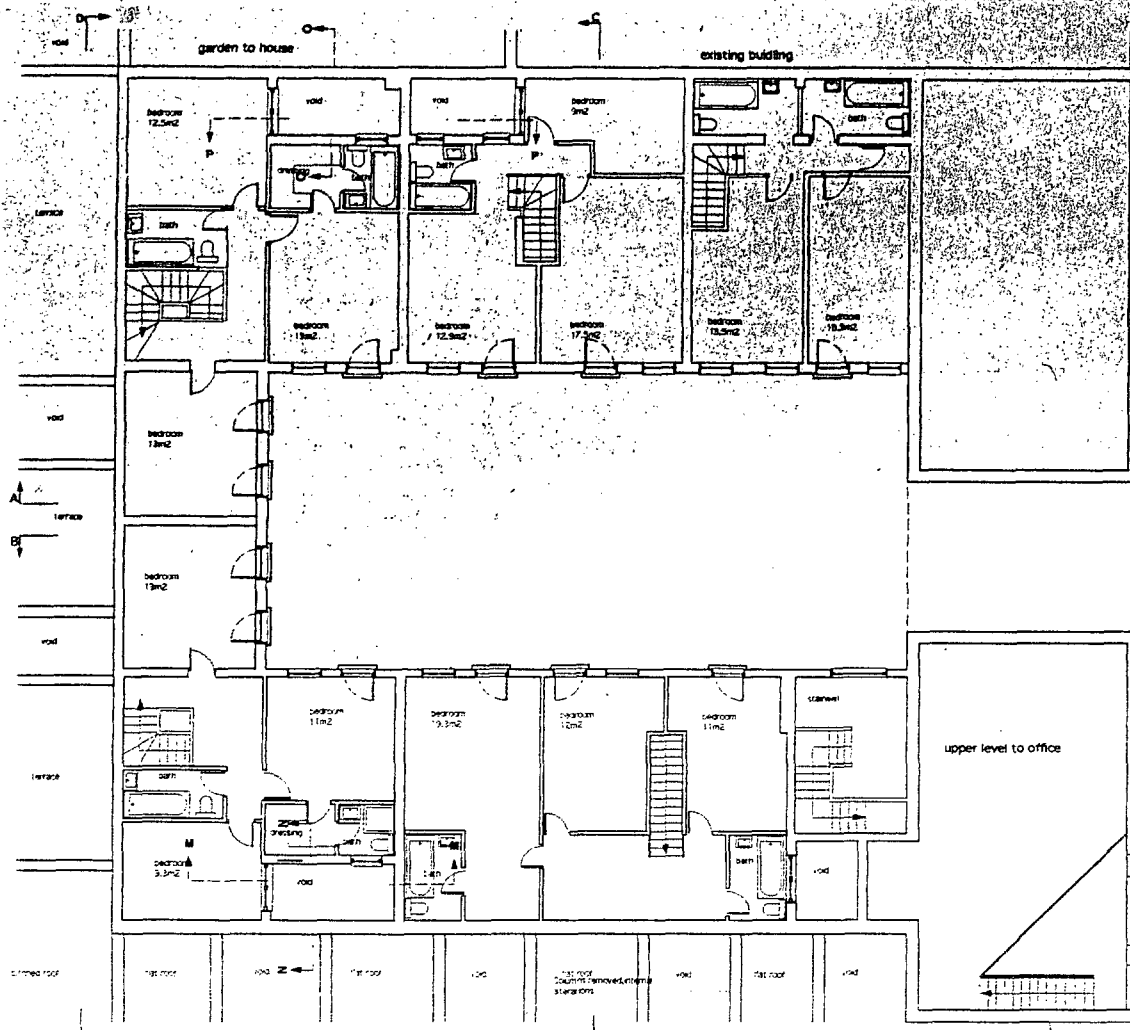

PROPOSED
FIRST FLOOR PLAN



Tp9300880R

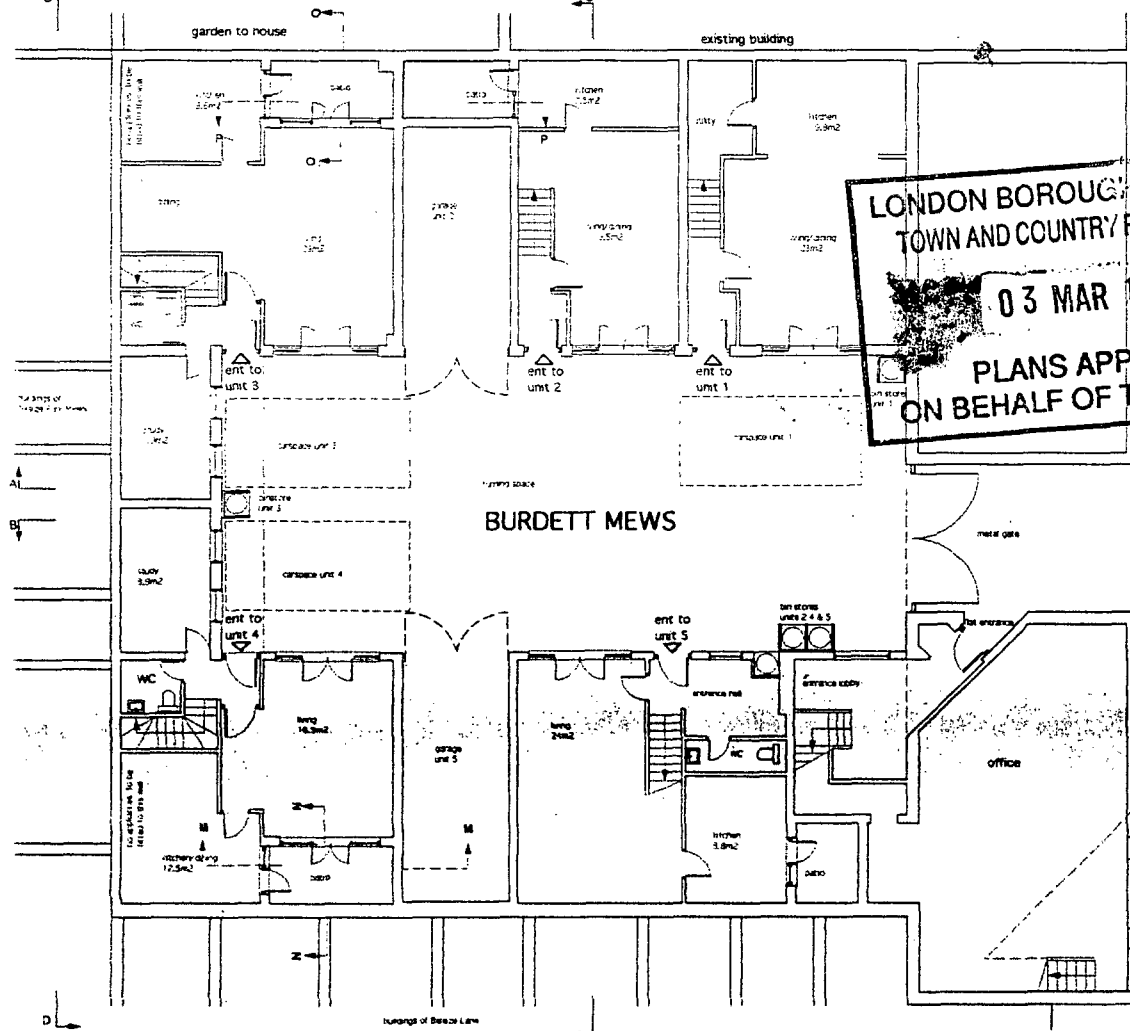

PROPOSED
GROUND FLOOR PLAN

LONDON BOROUGH OF CAMDEN
TOWN AND COUNTRY PLANNING ACTS
03 MAR 1994
PLANS APPROVED
ON BEHALF OF THE COUNCIL

Project		
Refurbishment and conversion of mews into five residential units		
BURDETT MEWS		
Belsize Crescent NW3		
Drawing title		
PROPOSED FLOOR PLAN SHOWING SECTIONAL ELEVATION POINTS		
Scale	Date	Drawing no.
1:200	JAN 94	9351/60
KKM ARCHITECTS		
69 Loudoun Road, London NW8		
Tel: 071-328 6122		
Fax: 071-328 9846		

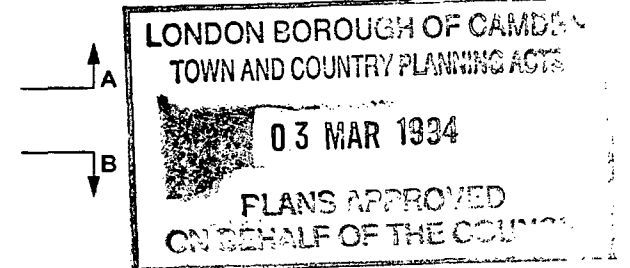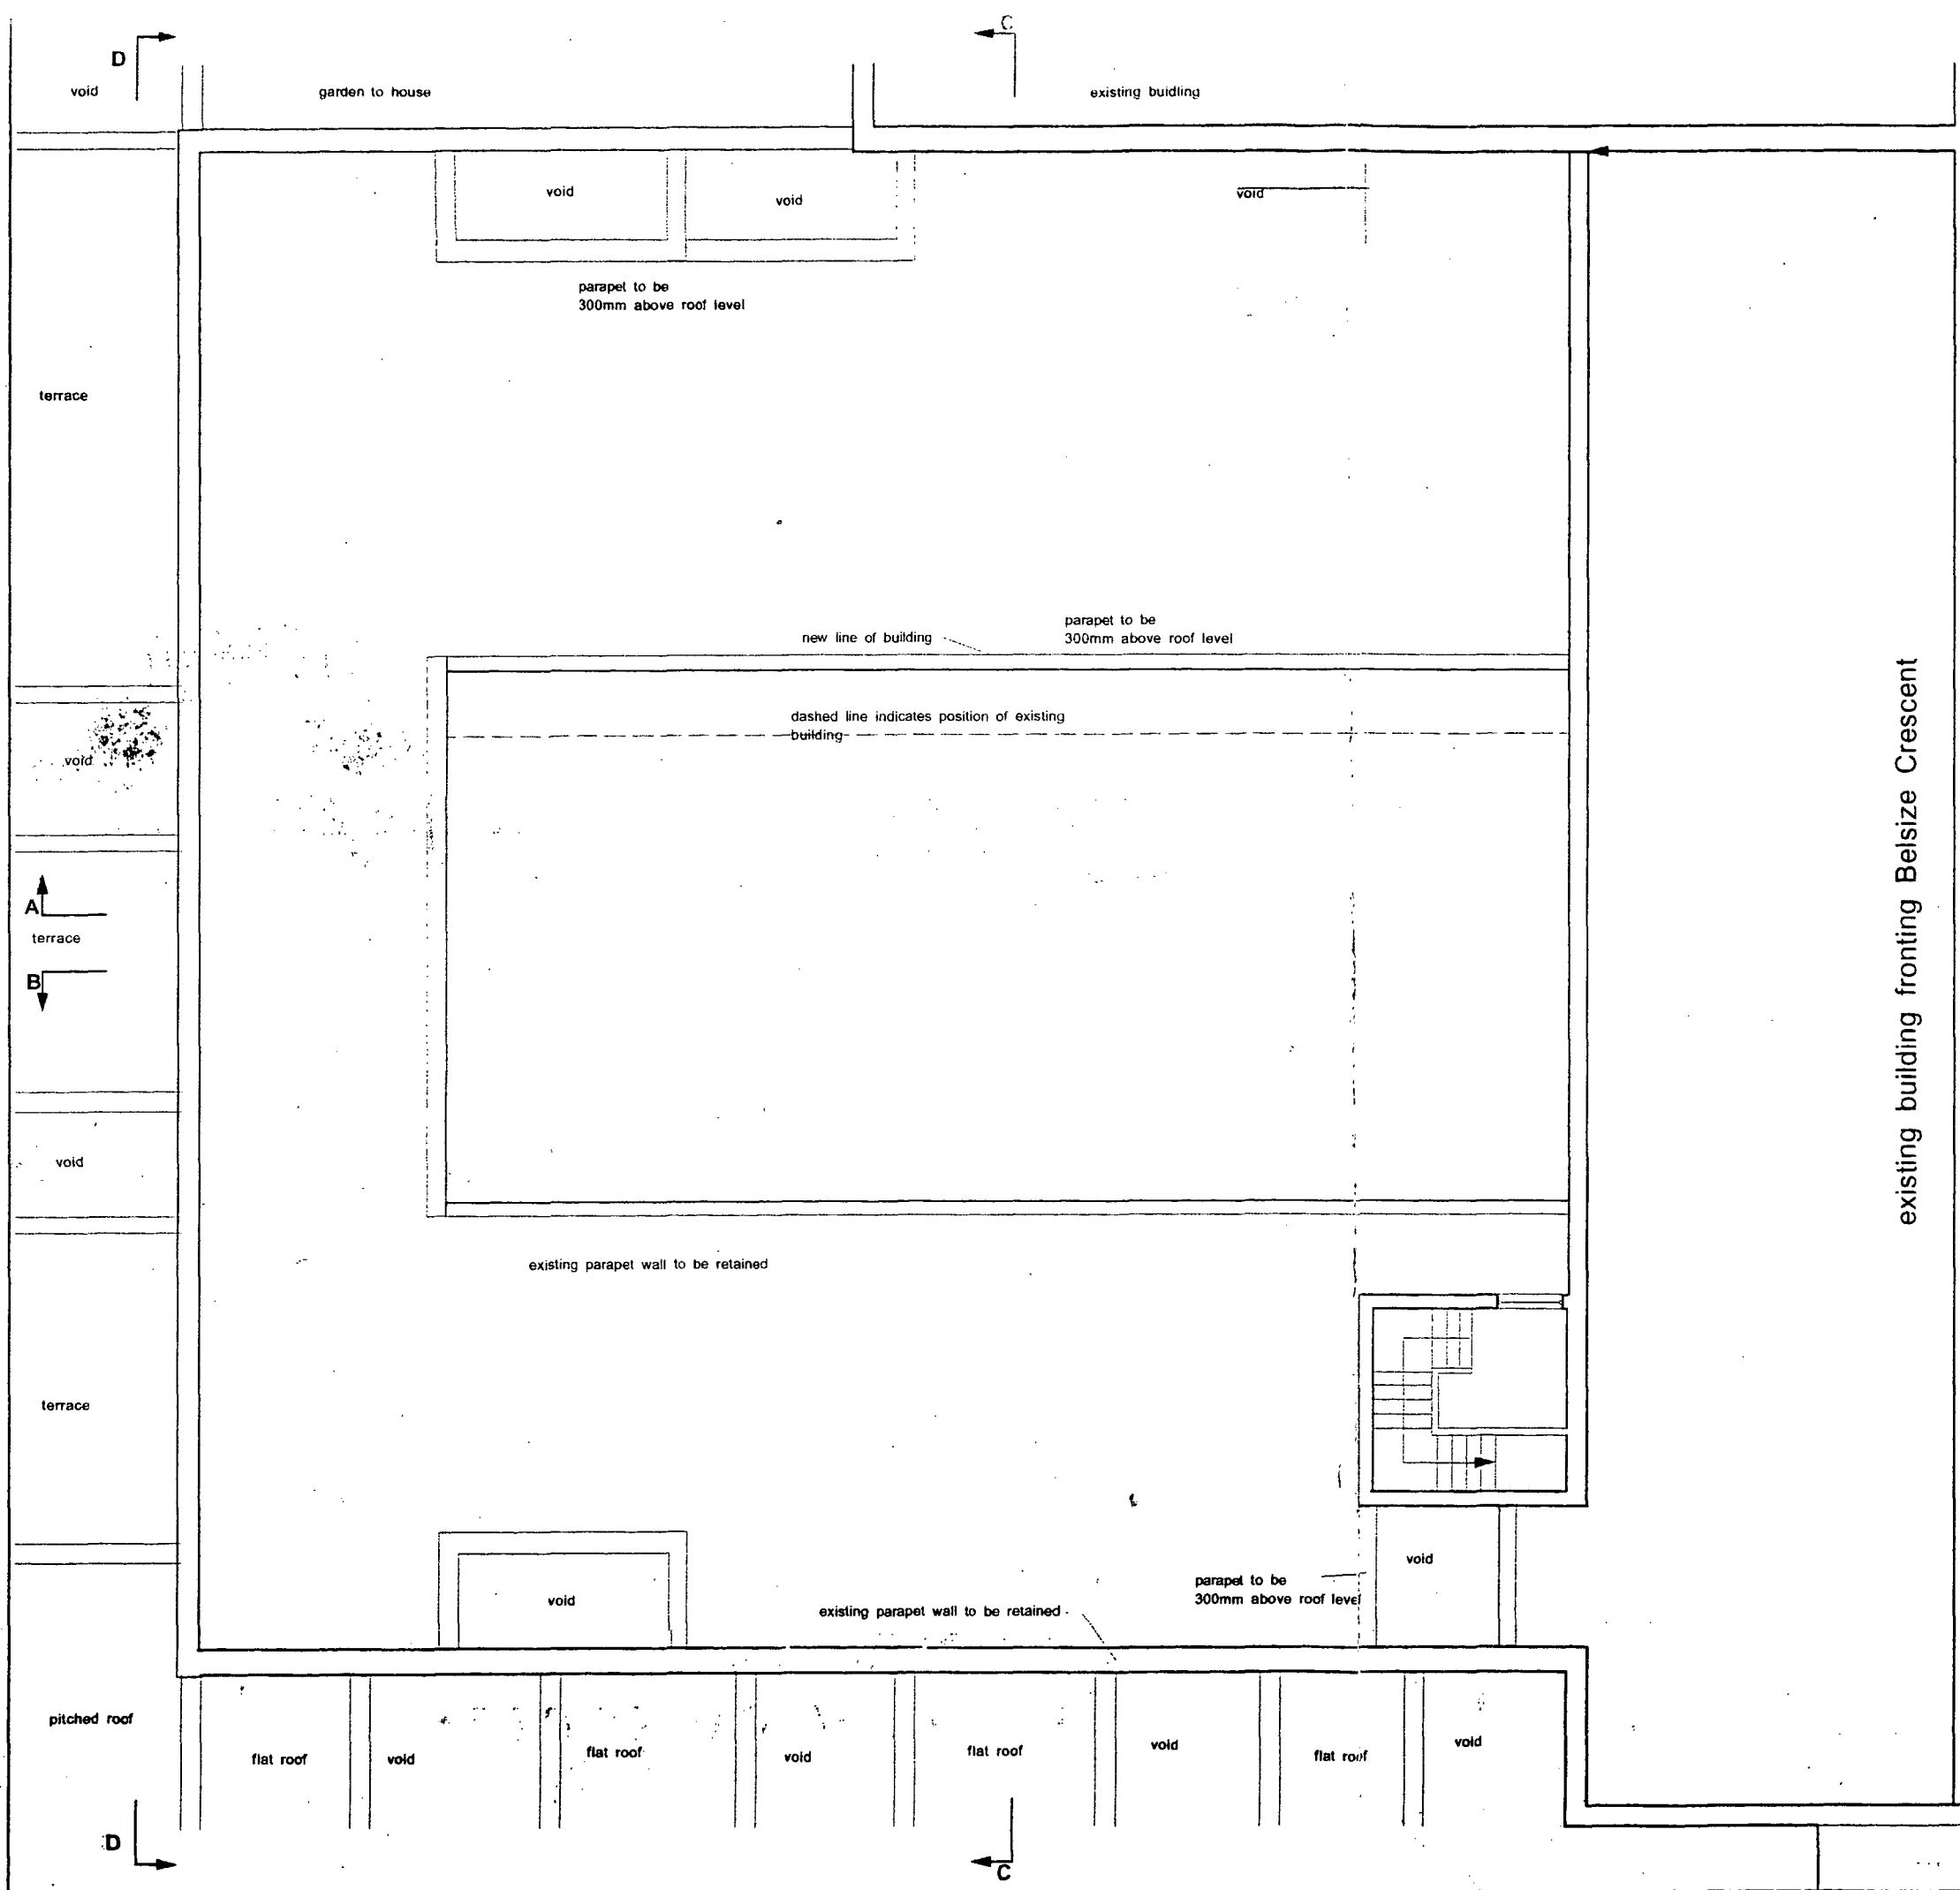


TP9 300880R3

B	11/93	Roof extension removed.
revision	date	notes

project		
Refurbishment and conversion of mews into five residential units		
BURDETT MEWS		
Belsize Crescent NW3		
drawing title		
PROPOSED ROOF PLAN		
scale	date	drawing no
1:100	Sept 93	9351/113B
KKM ARCHITECTS		
69 Loudoun Road, London NW8		
Tel: 071-328 8122		
Fax: 071-328 9849		

BB

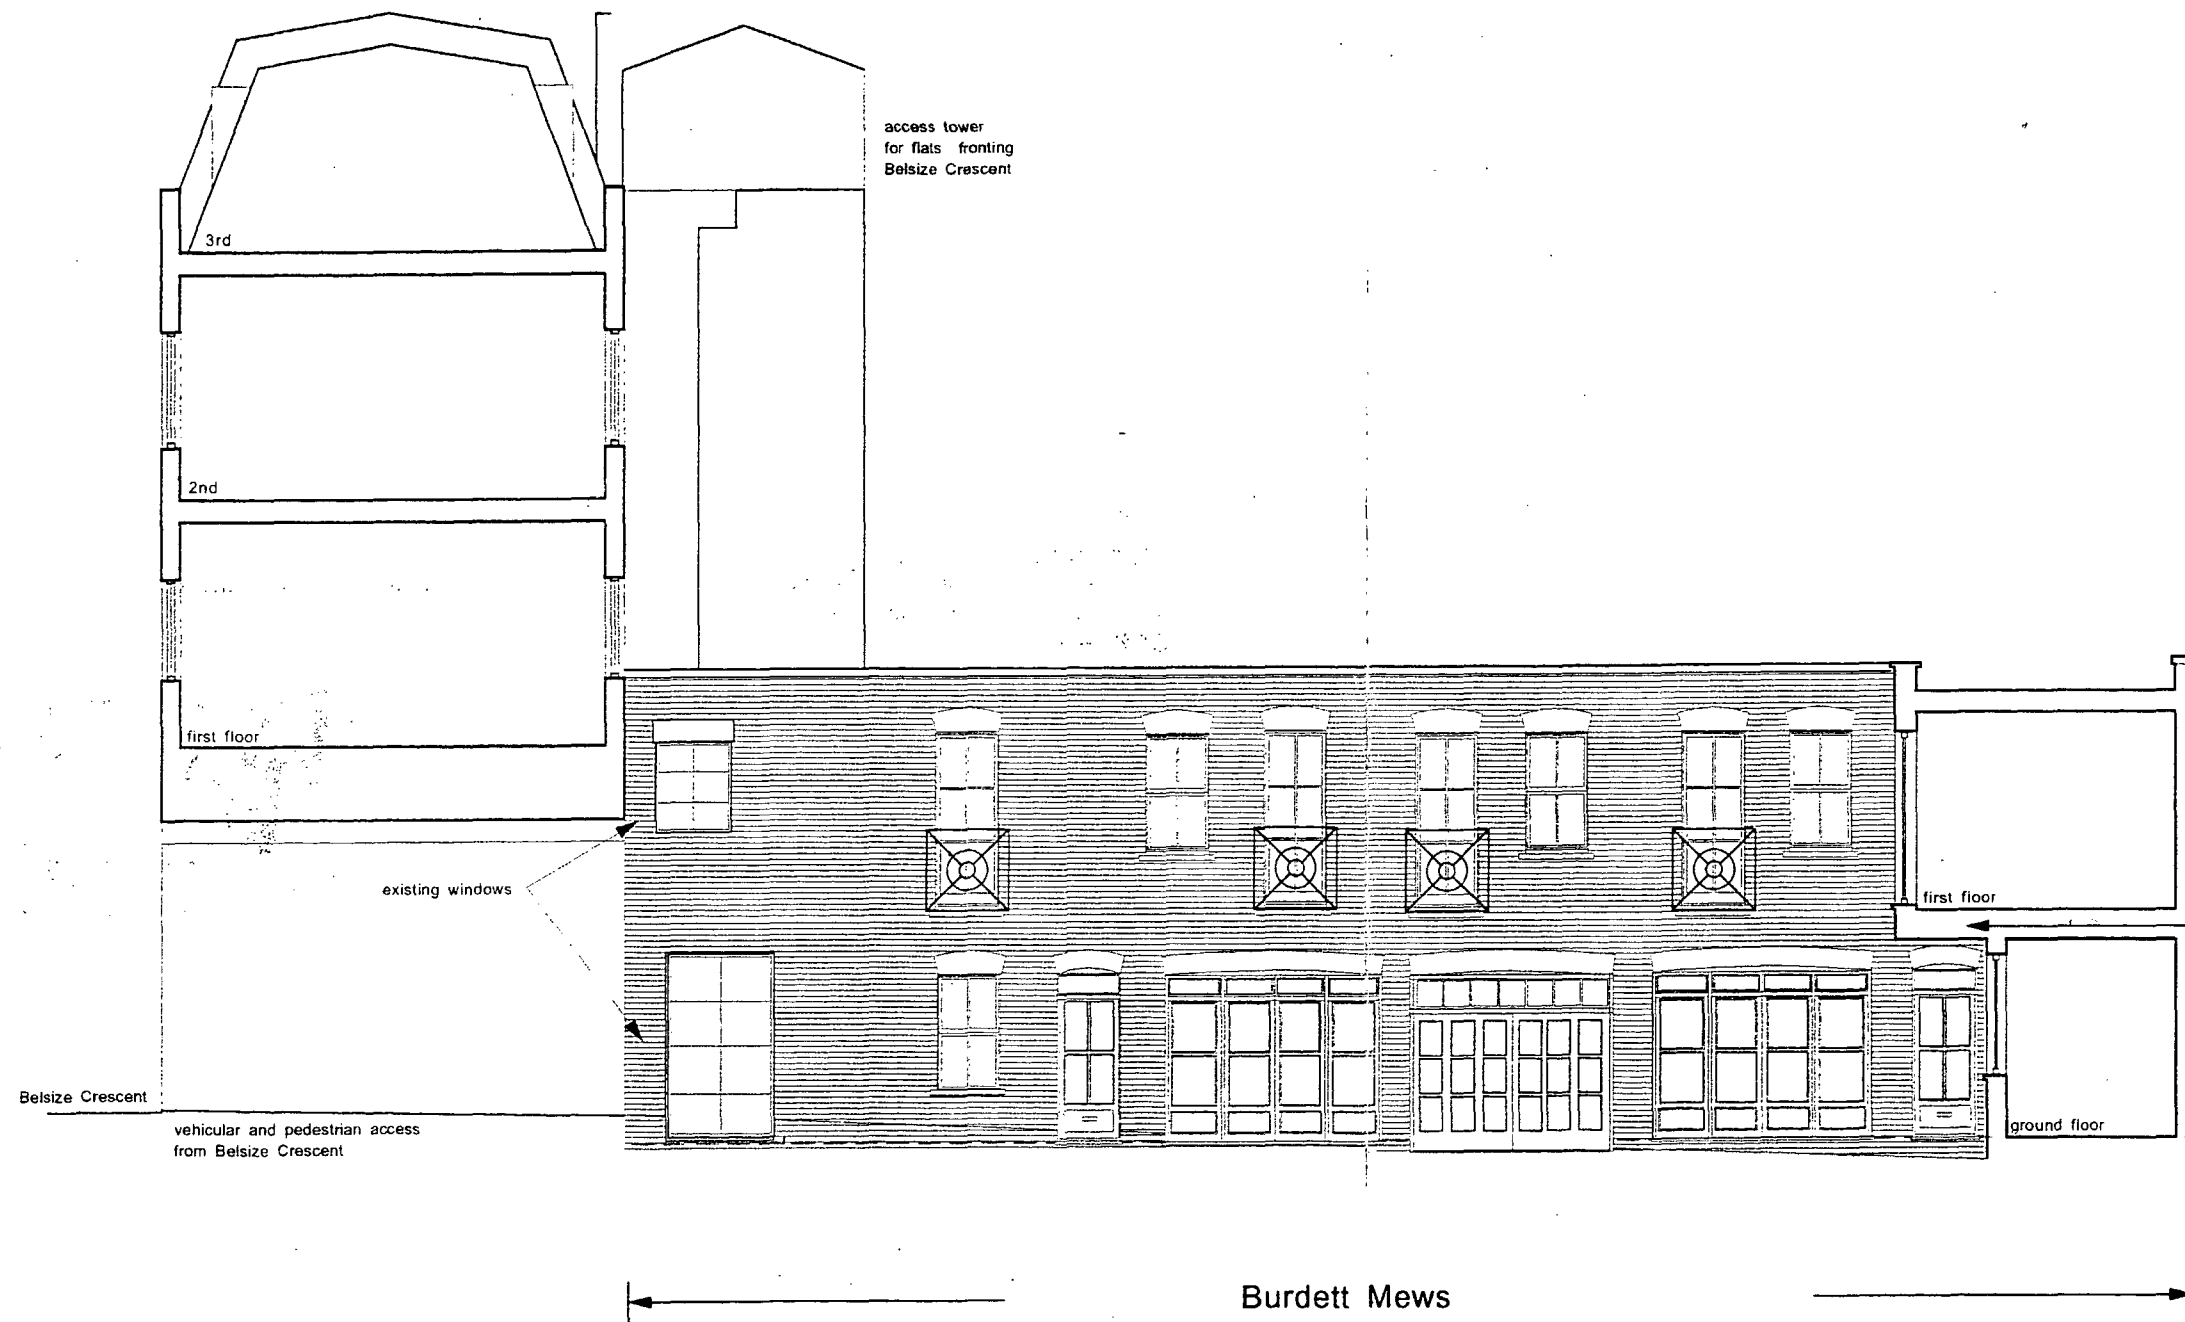

Proposed sectional elevation B-B

LONDON BOROUGH OF CAMDEN
TOWN AND COUNTRY PLANNING ACT
03 MAR 1994
PLANS APPROVED
ON BEHALF OF THE COUNCIL

TP9 3008801

B	11/93	loft floor removed, bow windows removed, minor variations
A	10/93	* inclusion conservatories on loft storey
revision	date	notes

project	scale	date	drawing no
Refurbishment and conversion of mews into five residential units	1:100	Oct 93	9351/ 15B
BURDETT MEWS Belsize Crescent	KKM ARCHITECTS		
drawing title	69 Loudoun Road, London NW8		
PROPOSED SECTIONAL ELEVATION	Tel: 071-328 8122		
	Fax: 071-328 9849		

building to
Belsize Lane

line of existing building

1750 mm

flat roof

first floor

ground floor

first floor

ground floor

mews courtyard

Burdett Mews

Proposed sectional elevation C-C

LONDON BOROUGH OF CAMDEN
TOWN AND COUNTRY PLANNING ACTS
03 MAR 1994
PLANS APPROVED
ON BEHALF OF THE COUNCIL

TP9 300880R3

B	11/93	loft storey removed
A	10/93	loft storey setback 1000 mm inclusion conservatories on loft storey
revision	date	notes

project	scale	date	drawing no
Refurbishment and conversion of mews into five residential units	1:100	Oct 93	9351/10B
BURDETT MEWS Belsize Crescent	KKM ARCHITECTS		
drawing title	69 Loudoun Road, London NW8		
PROPOSED SECTIONAL ELEVATION	Tel: 071-328 8122		
	Fax: 071-328 9849		

AA

existing building

flat roof of building
of Belsize Park Mews

first floor extends
beyond line of ground floor

first floor

ground floor

Burdett Mews

3rd


flats fronting Belsize Crescent

2nd

first floor

Belsize Crescent

vehicular and pedestrian access
from Belsize Crescent

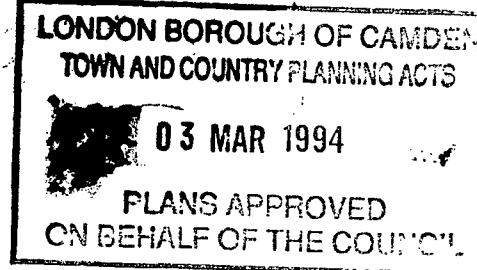


TP9 300880R3

Proposed sectional elevation A-A

revision	date	notes
B	11/93	loft floor removed, bow windows removed, minor variations
A	10/93	* inclusion conservatories on loft storey

project	scale	date	drawing no.
Refurbishment and conversion of mews into five residential units	1:100	Oct 93	9351/ 14B
BURDETT MEWS Belsize Crescent	KKM ARCHITECTS		
drawing title	69 Loudoun Road, London NW8		
PROPOSED SECTIONAL ELEVATION	Tel: 071-328 8122		
	Fax: 071-328 9849		

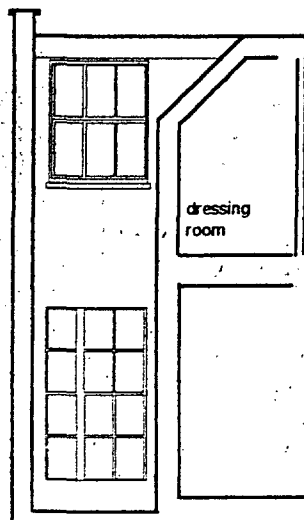

Proposed sectional
elevation N-N




Proposed sectional
elevation M-M


LONDON BOROUGH OF CAMDEN
TOWN AND COUNTRY PLANNING ACTS

03 MAR 1994

PLANS APPROVED
ON BEHALF OF THE COUNCIL

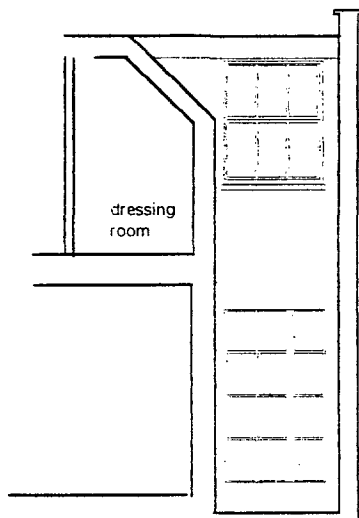


Proposed sectional
elevation O-O

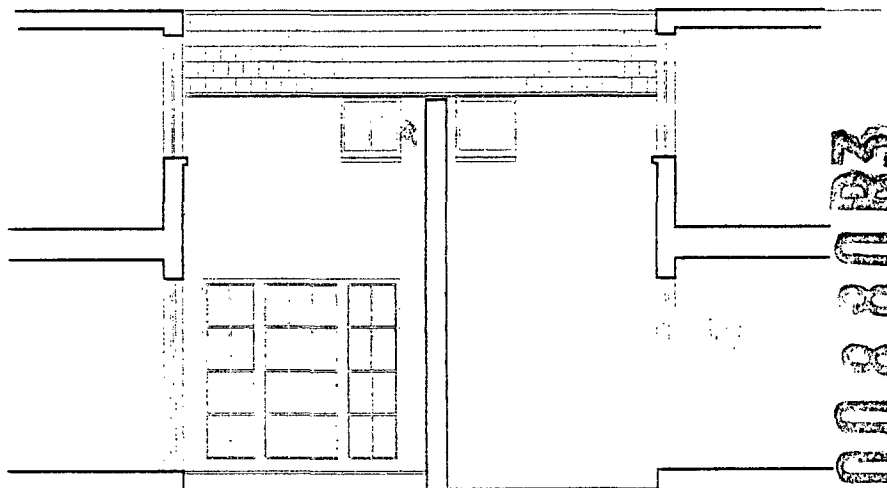

Proposed sectional
elevation P-P

199300880R3


project		revision	date	notes
Refurbishment and conversion of mews into five residential units				
scale		date		drawing no
1:100		Jan 94		9351/50
BURDETT MEWS Belsize Crescent		KKM ARCHITECTS		
drawing title		69 Loudoun Road, London NW8		
PROPOSED SECTIONAL ELEVATIONS THROUGH LIGHTWELLS		Tel: 071-328 8122		
		Fax: 071-328 9849		

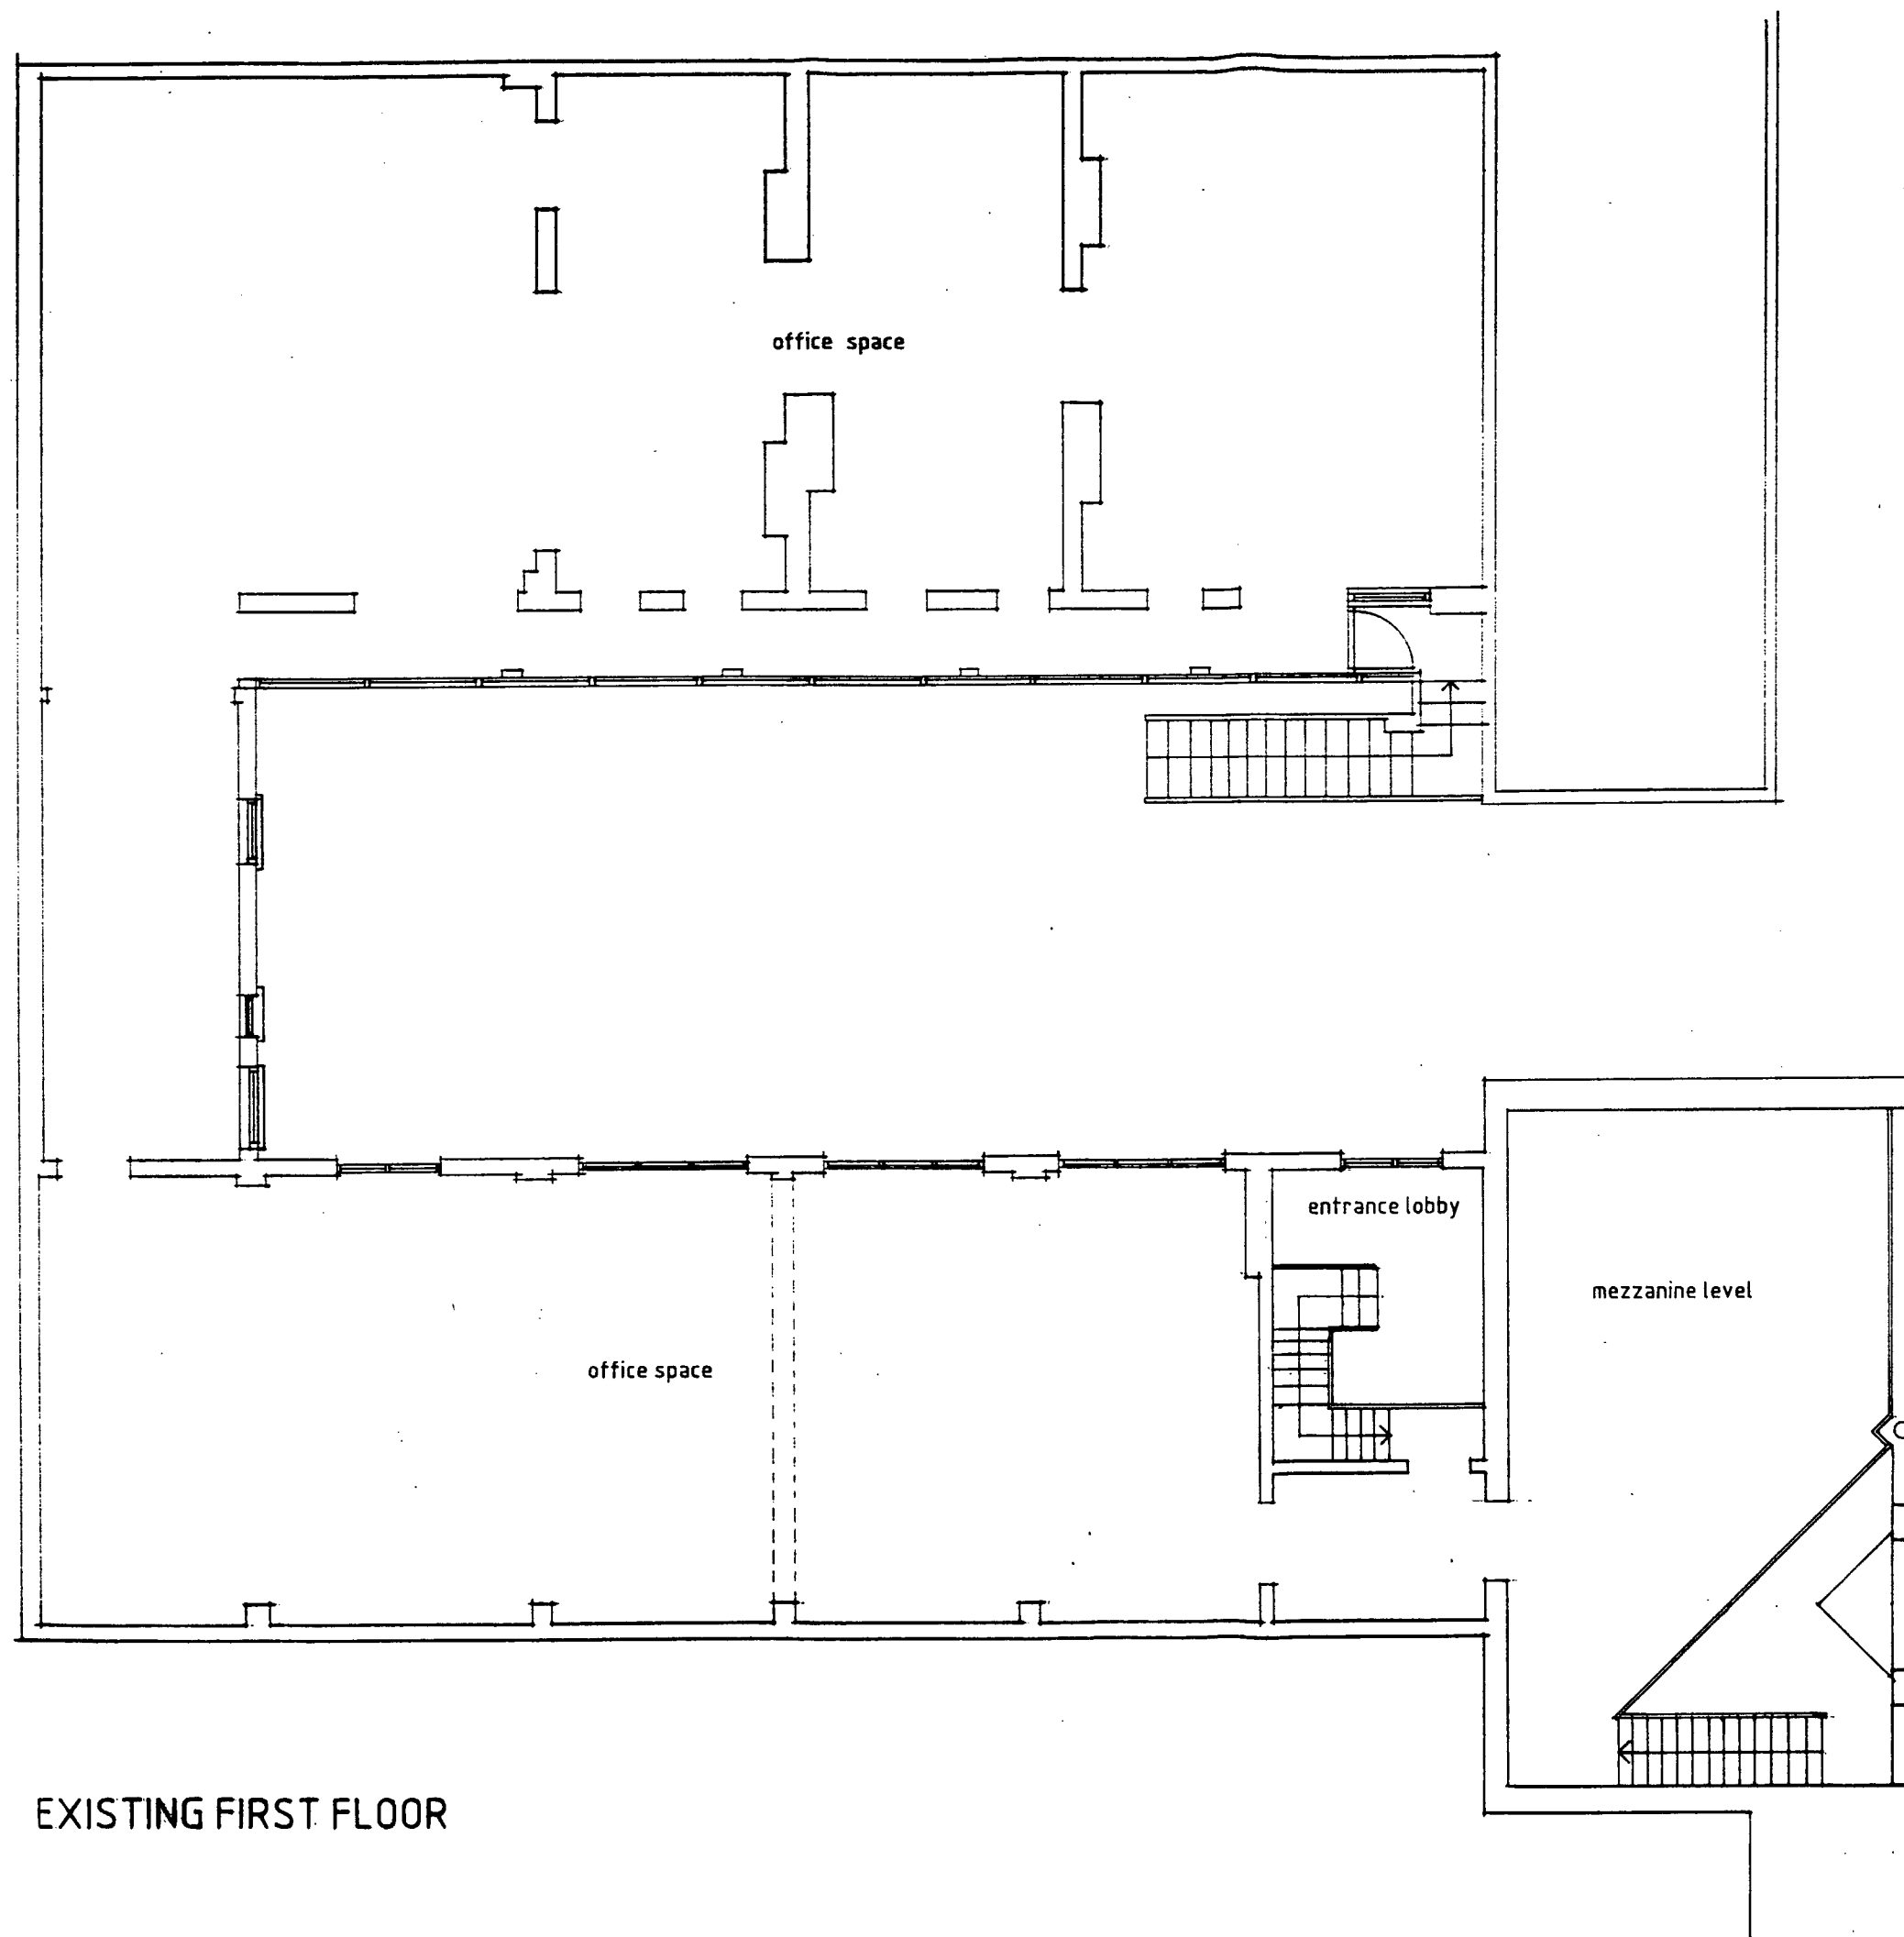

EXISTING FIRST FLOOR

TP9300880


PROJECT		
Burdett Mews		
Belsize Crescent		
Existing First Floor		
scale	date	dwr, no
1:100	July 93	9351/01
KKM ARCHITECTS		
69 Ludlow Road		
London NW11 1JH		

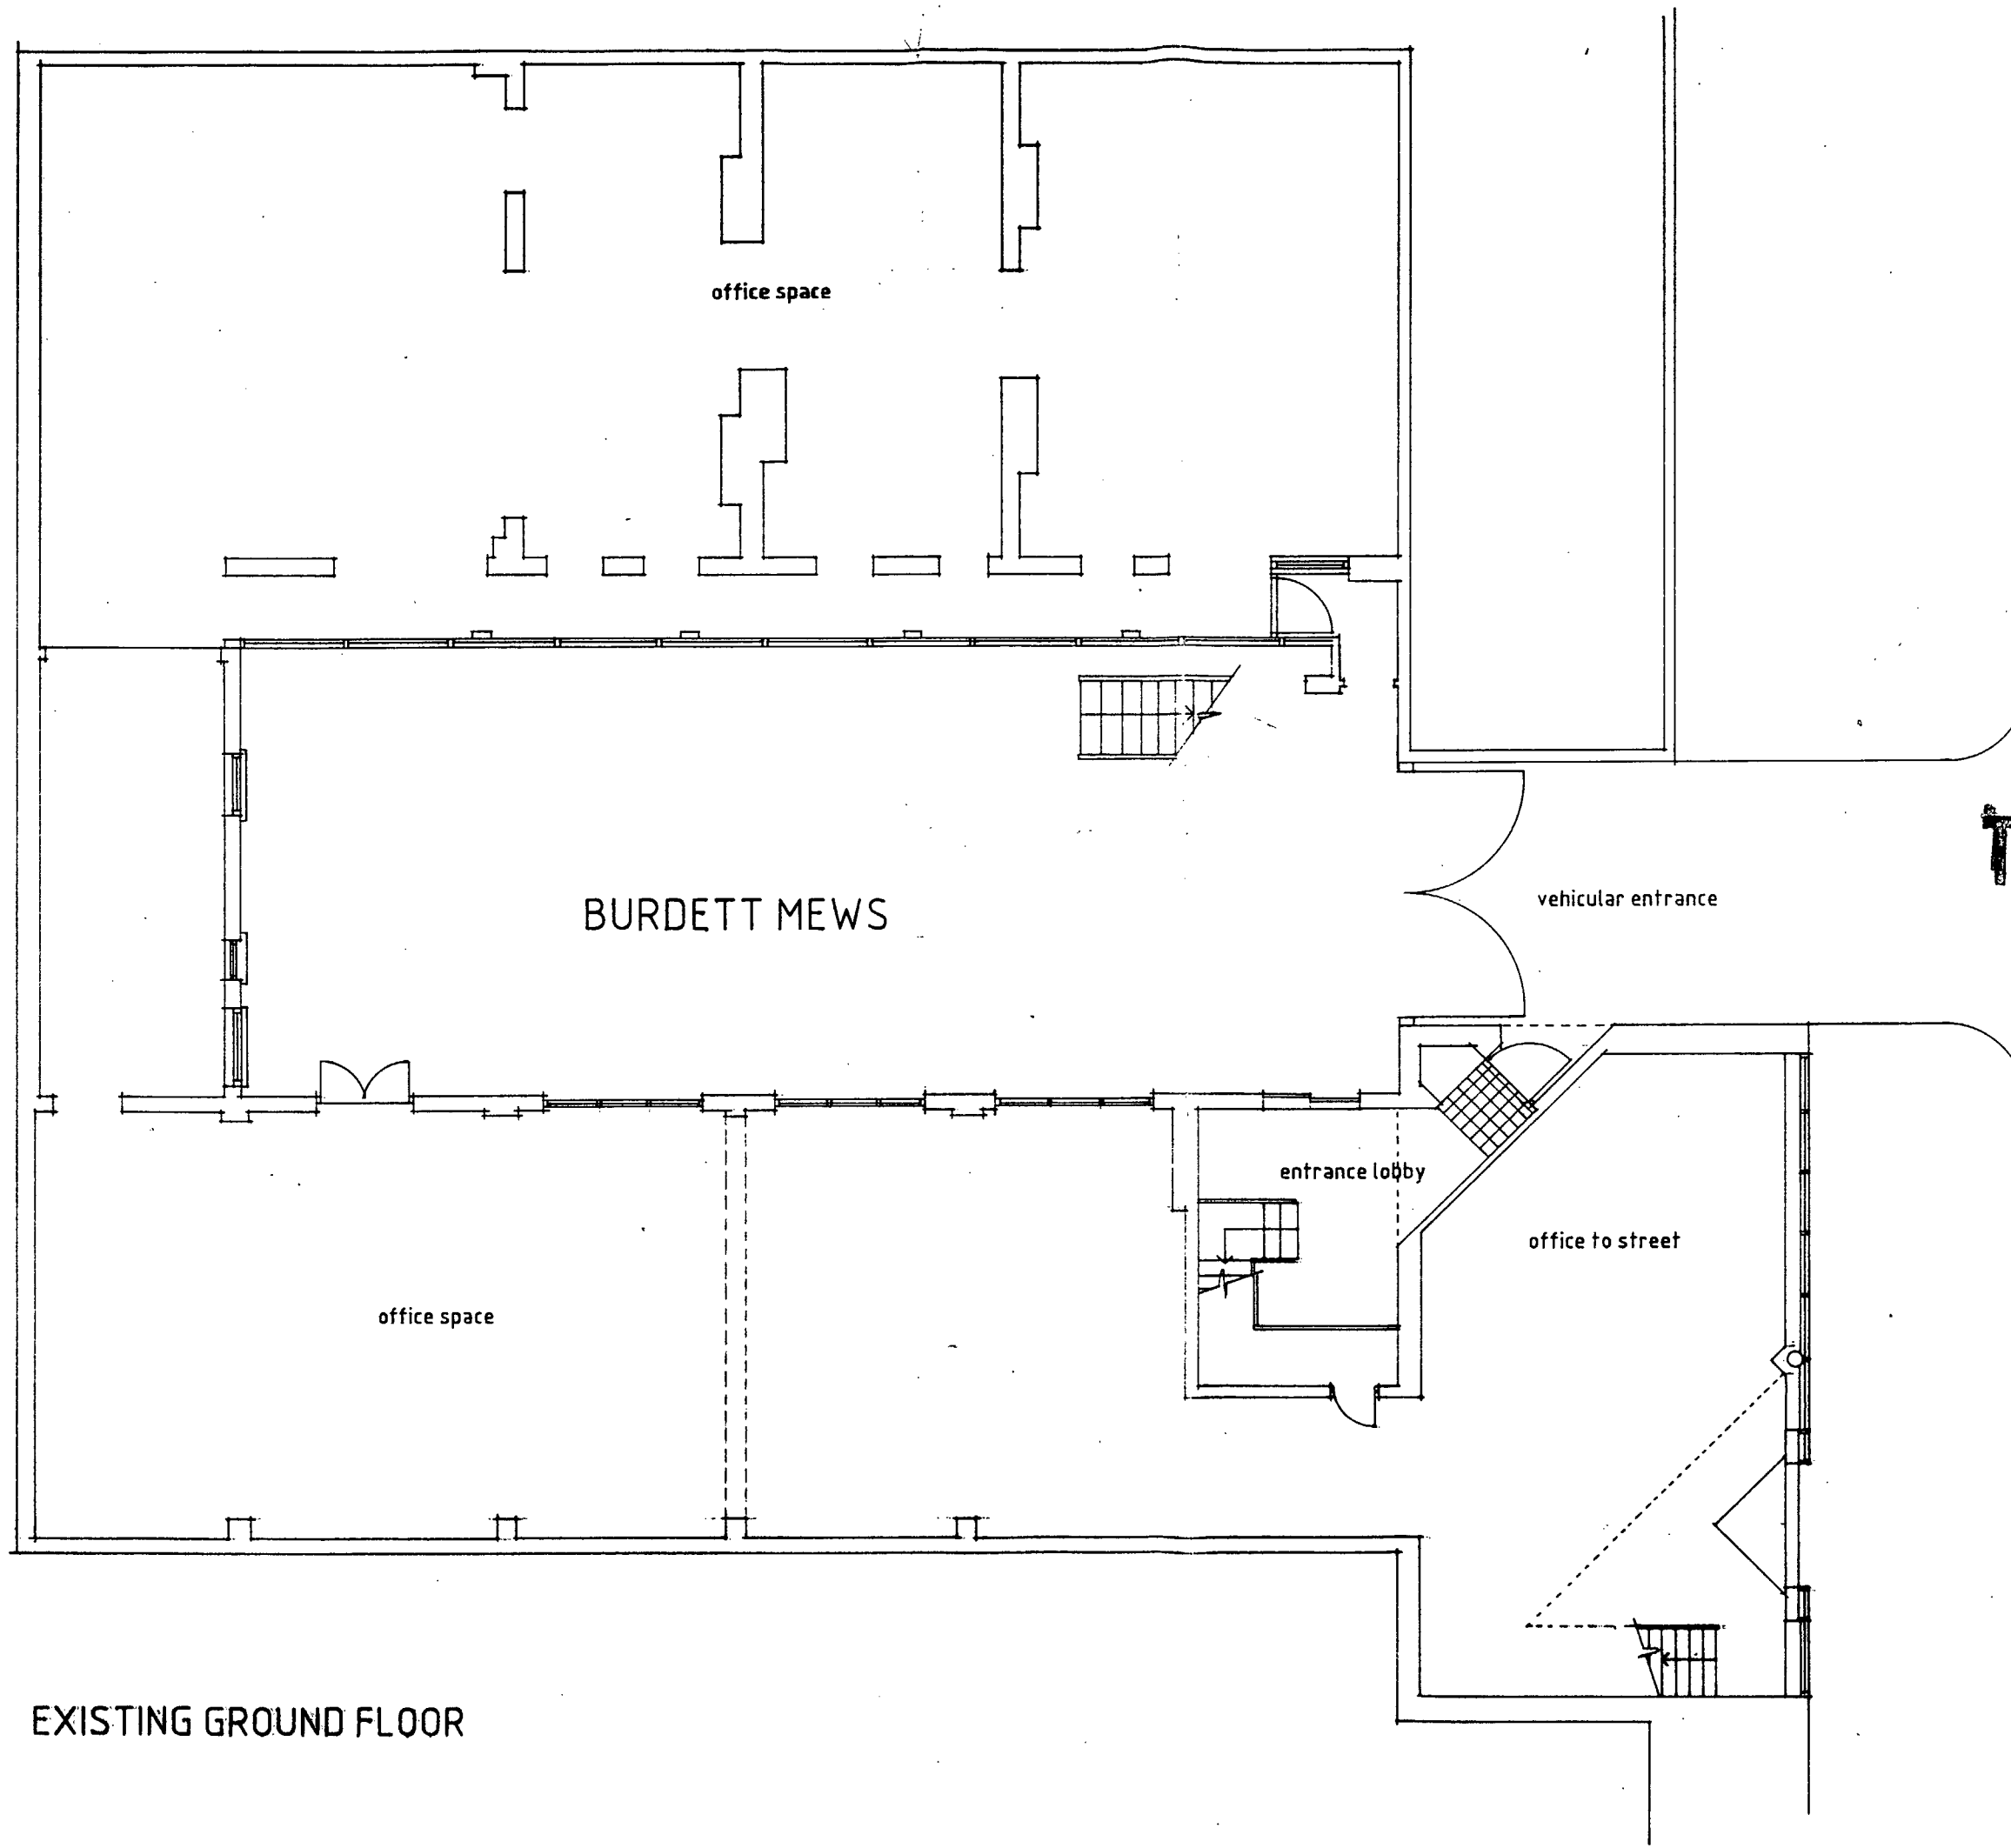

TP9300880


BELSIZE CRESCENT

PROJECT	Burdett Mews Belsize crescent		
Description	Existing Ground Floor Plan		
scale	date	(dwg) no.	
1:100	July 93	9351/02	
KKM ARCHITECTS			
69 Loudoun Road London NW11 2PB 0172			

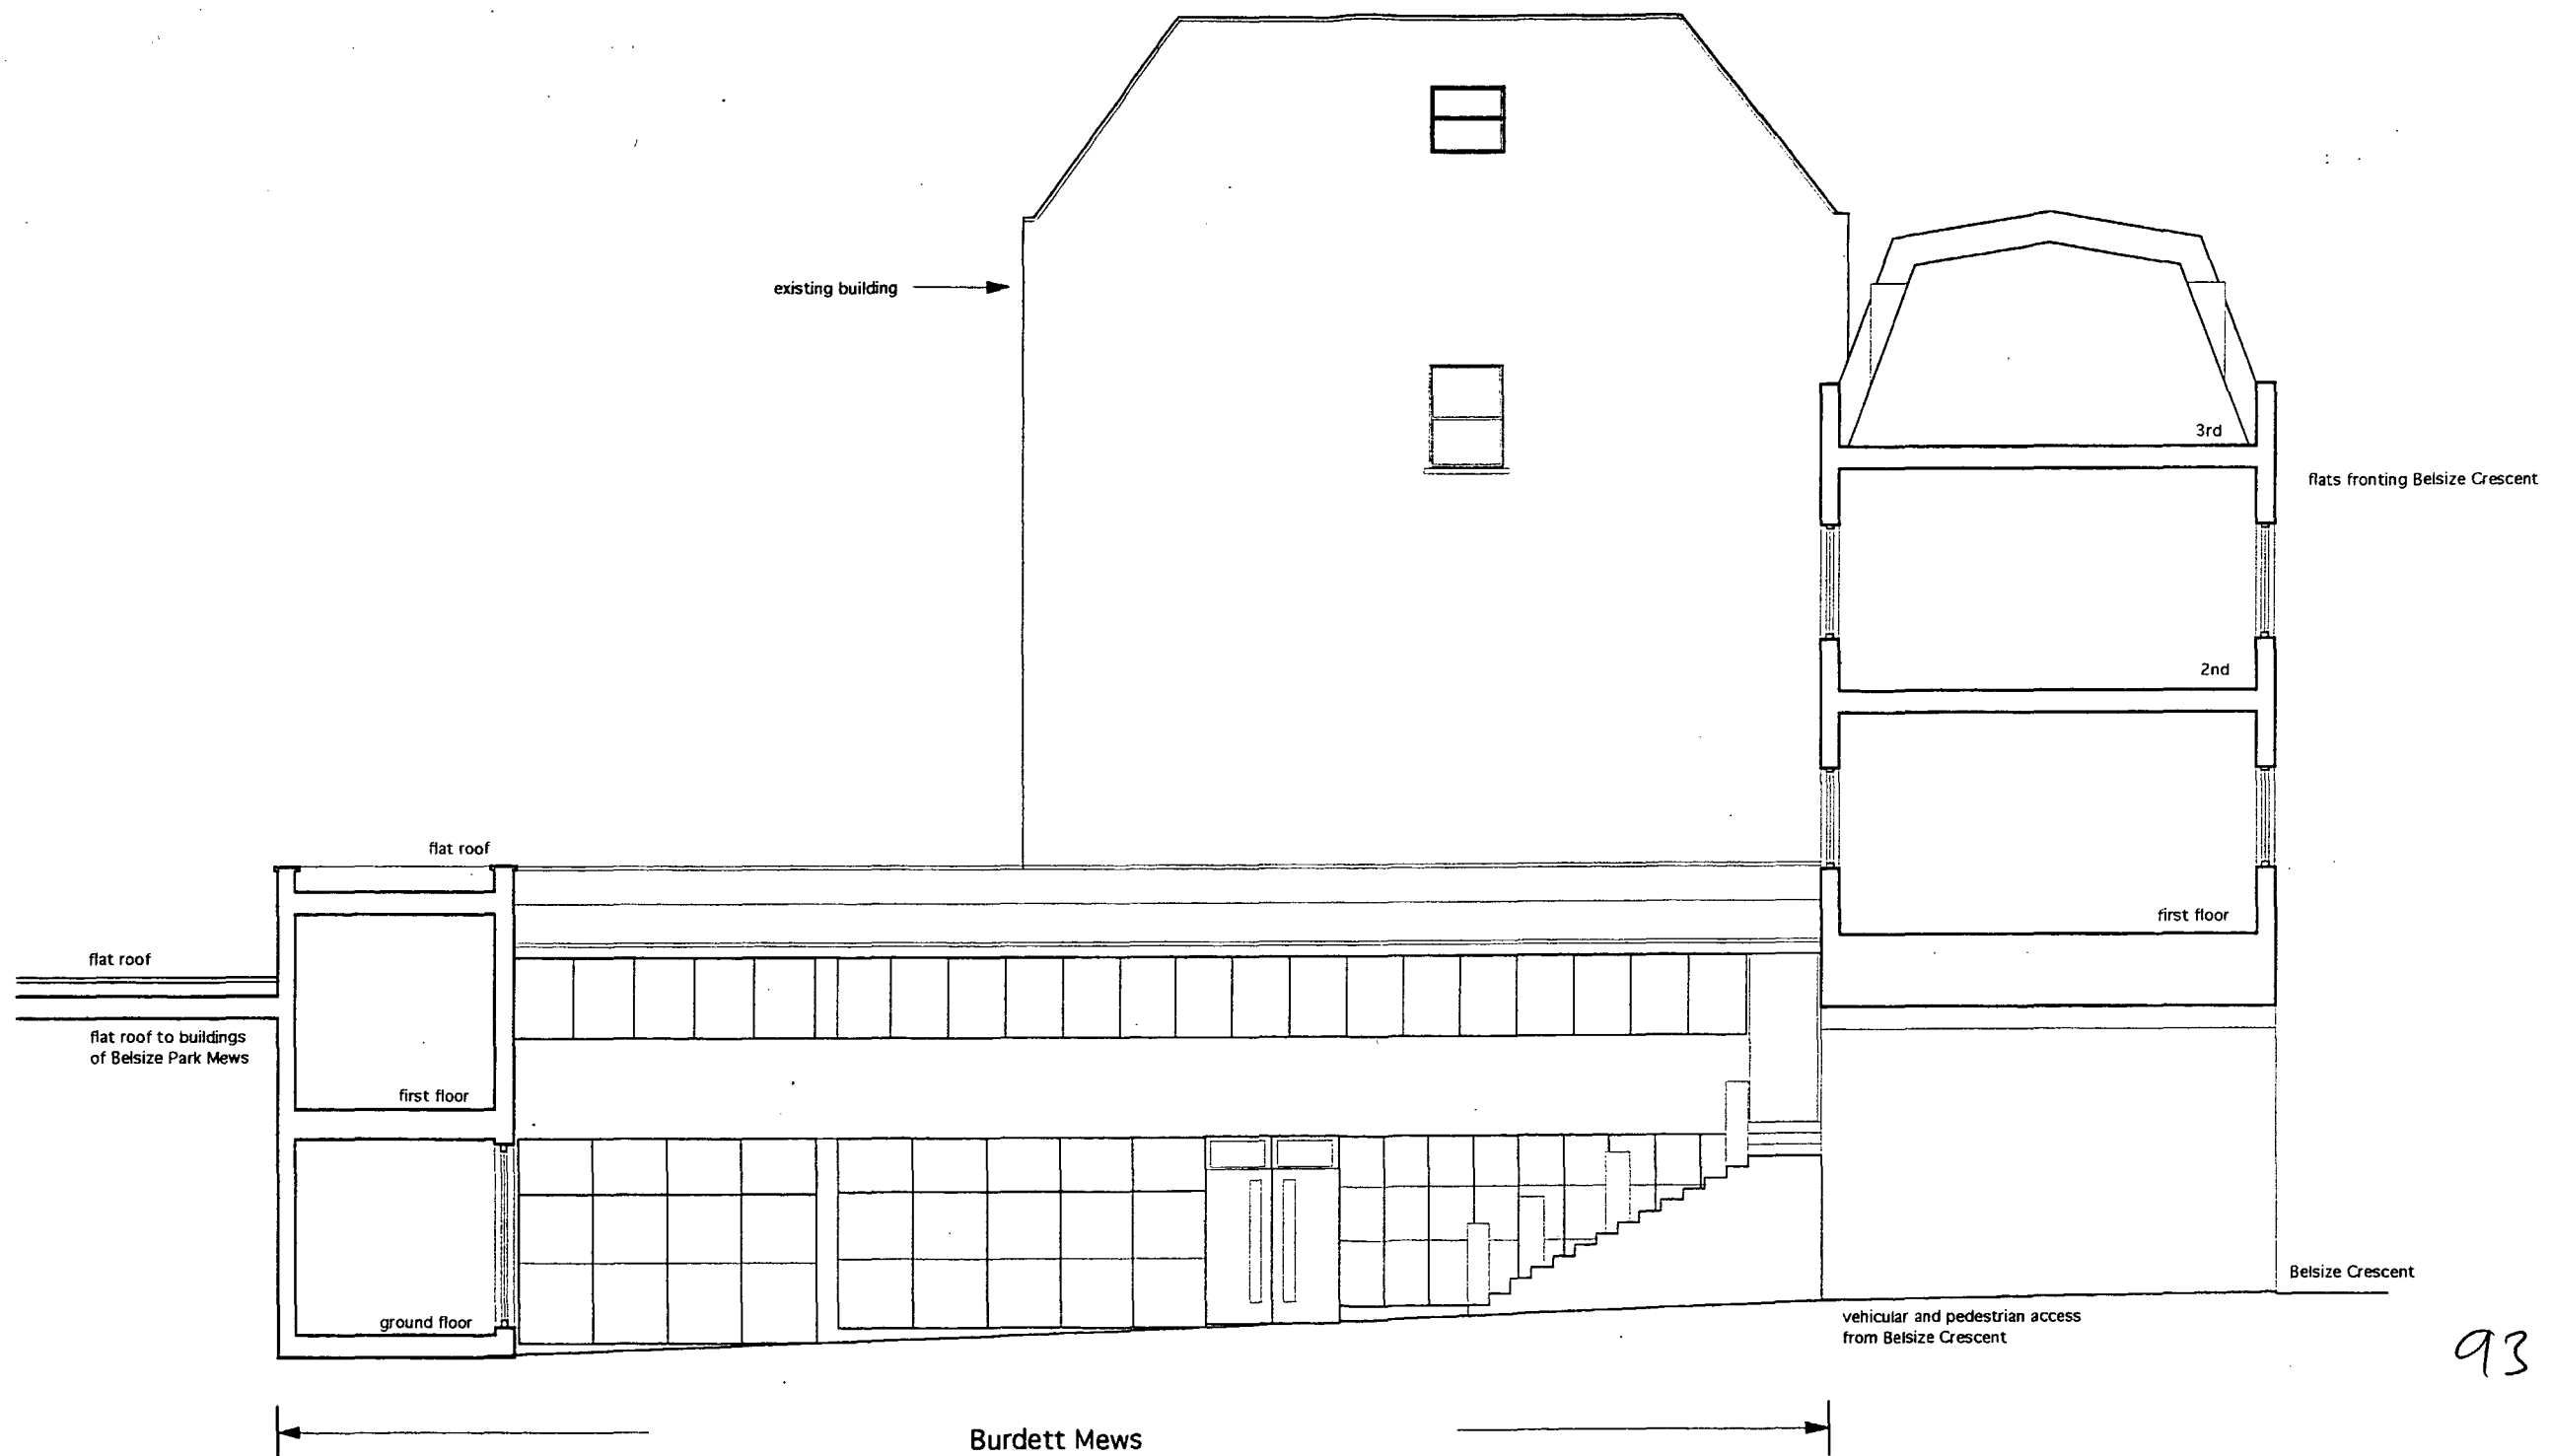

Existing sectional elevation looking north west


project	scale	date	drawing no
Refurbishment and conversion of mews into five residential units	1:100	Sept 93	9351/ 17
BURDETT MEWS	KKM ARCHITECTS 69 Loudoun Road, London NW8 Tel: 071-328 8122 Fax:071-328 9849		
Belsize Crescent NW3			
drawing title			
EXISTING			
SECTIONAL ELEVATION			

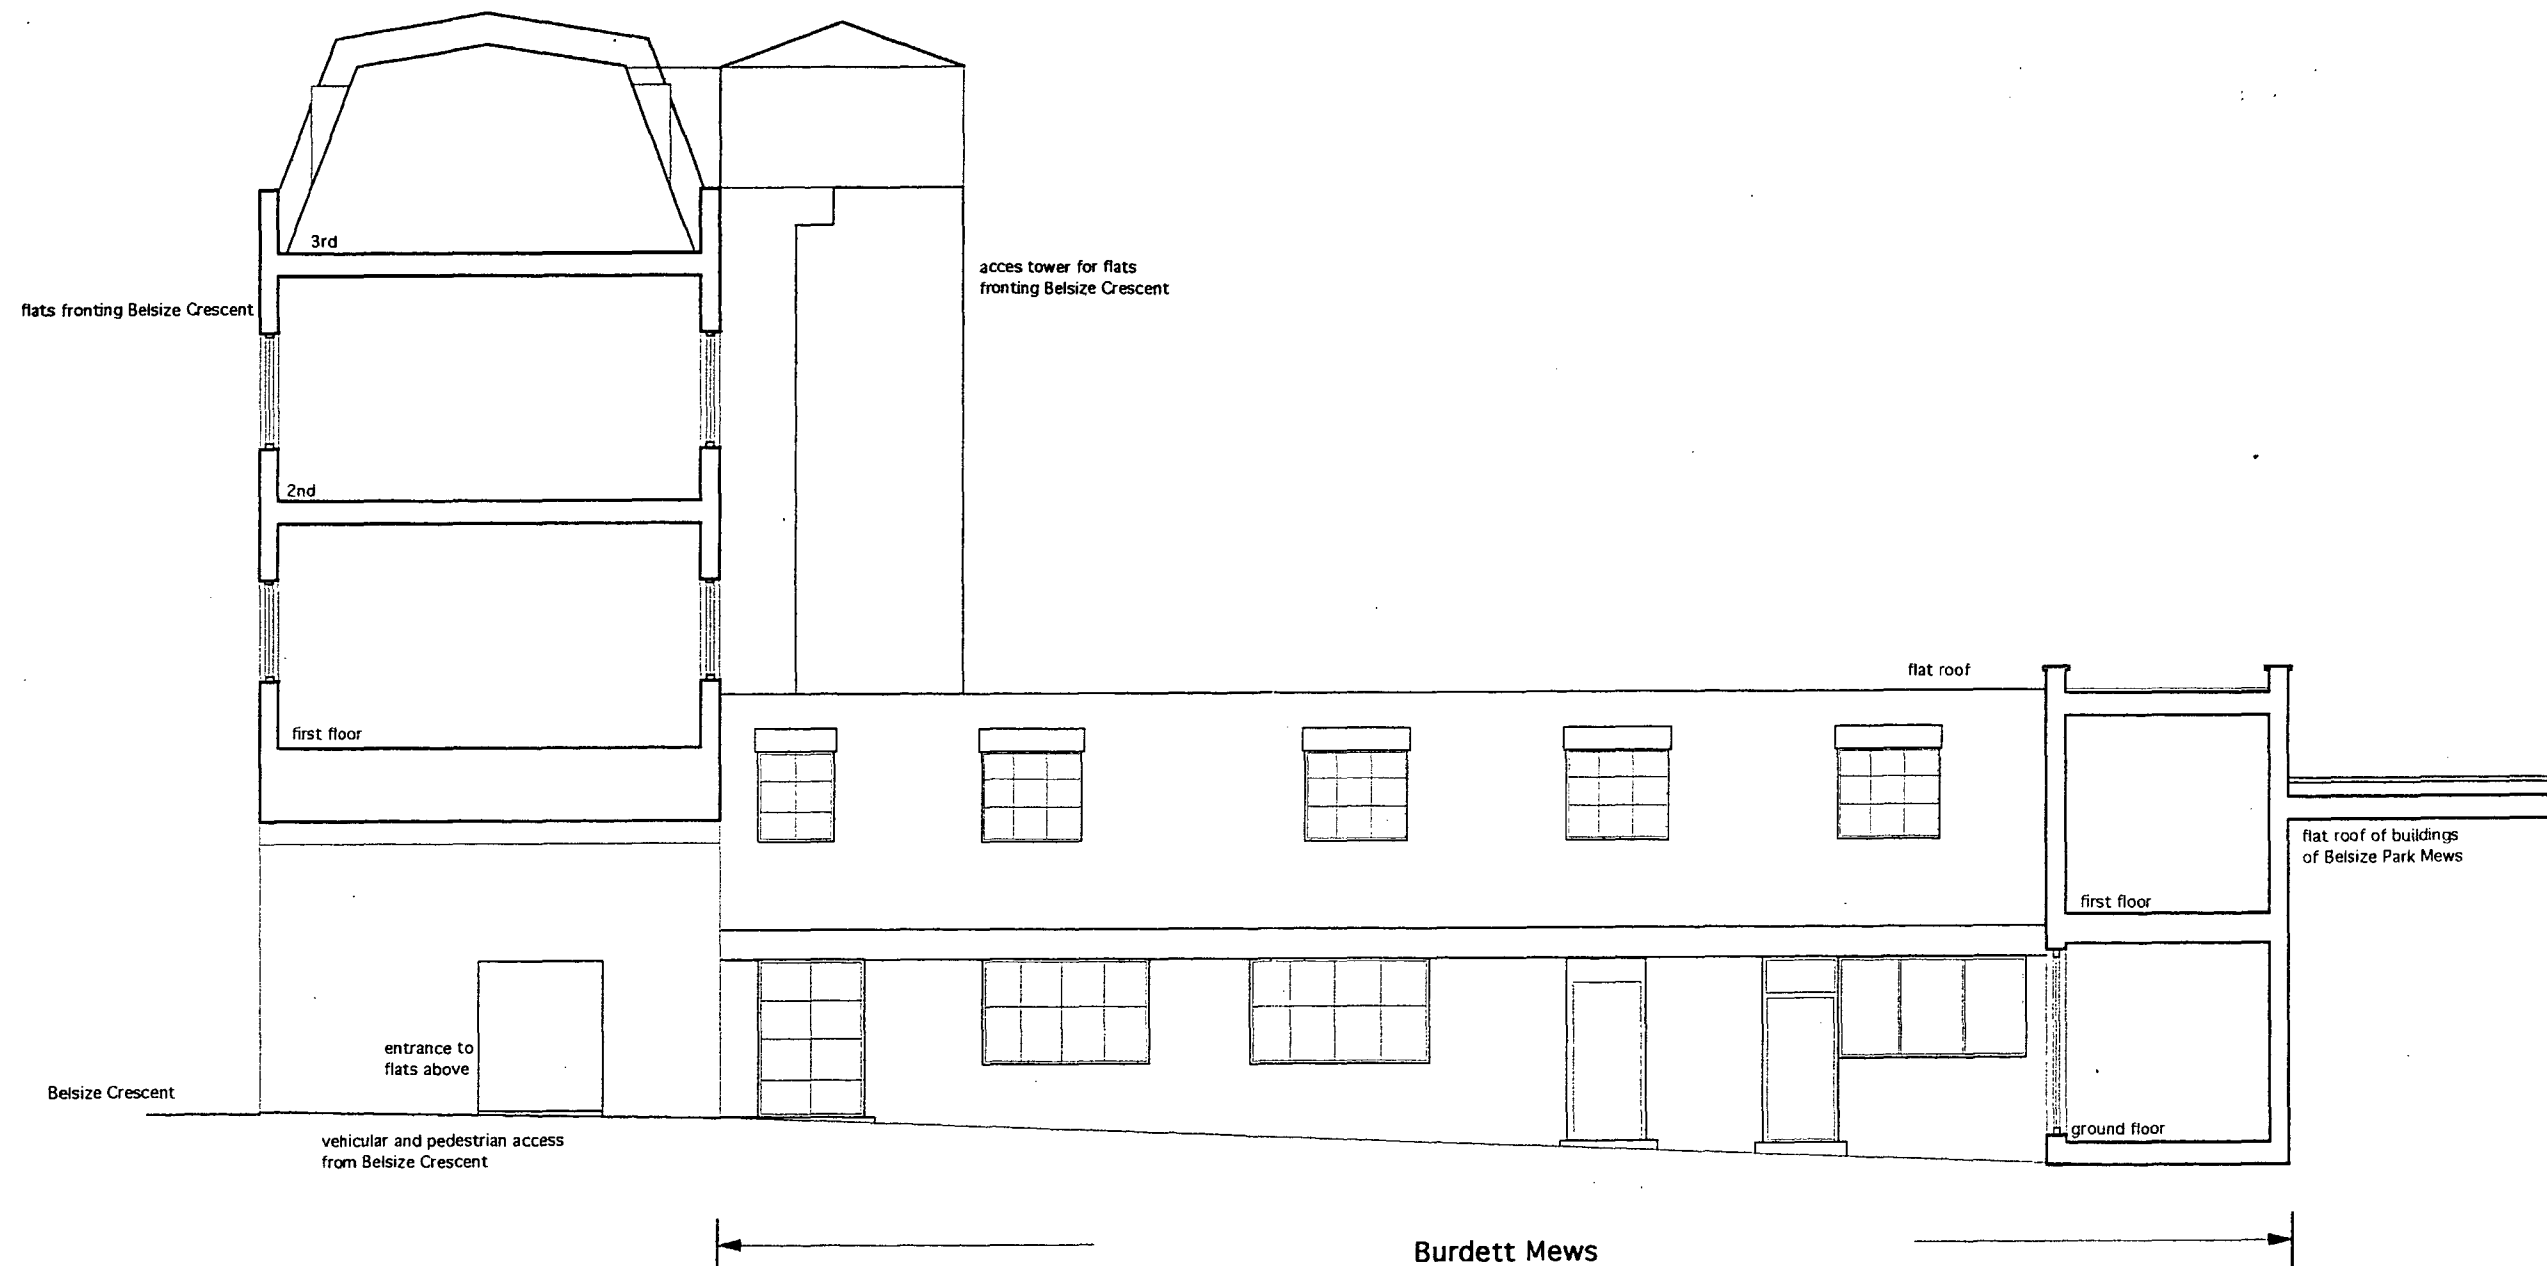


Existing sectional elevation looking south east

9200880 R1

project	scale	date	drawing no
Refurbishment and conversion of mews into five residential units	1:100	Sept 93	9351/ 18
Burdett Mews	KKM ARCHITECTS 69 Loudoun Road, London NW8 Tel: 071-328 8122 Fax: 071-328 9849		
Belsize Crescent NW3			
EXISTING SECTIONAL ELEVATION			

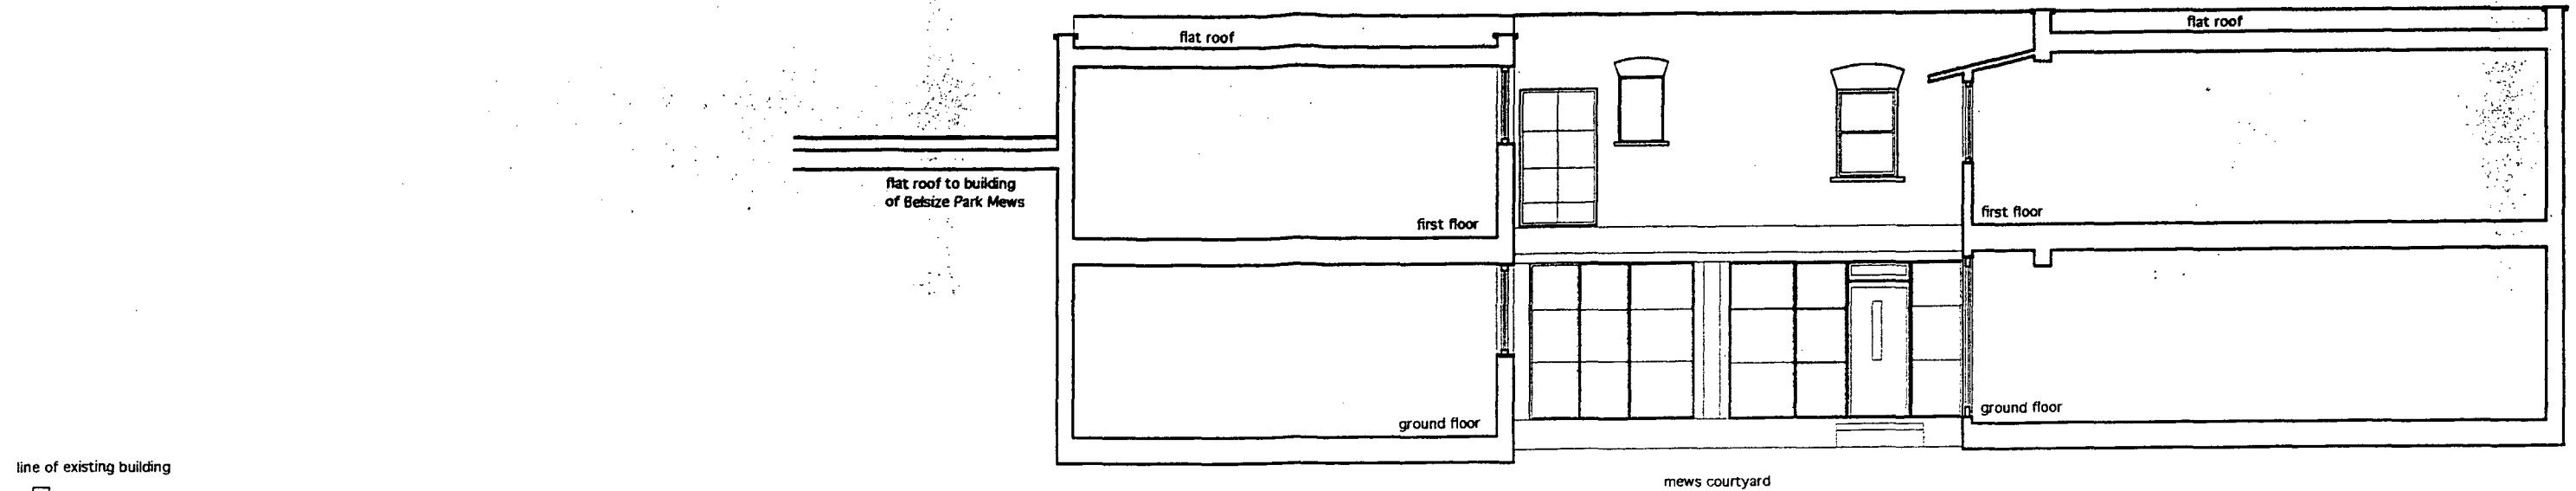


Existing sectional elevation looking south west

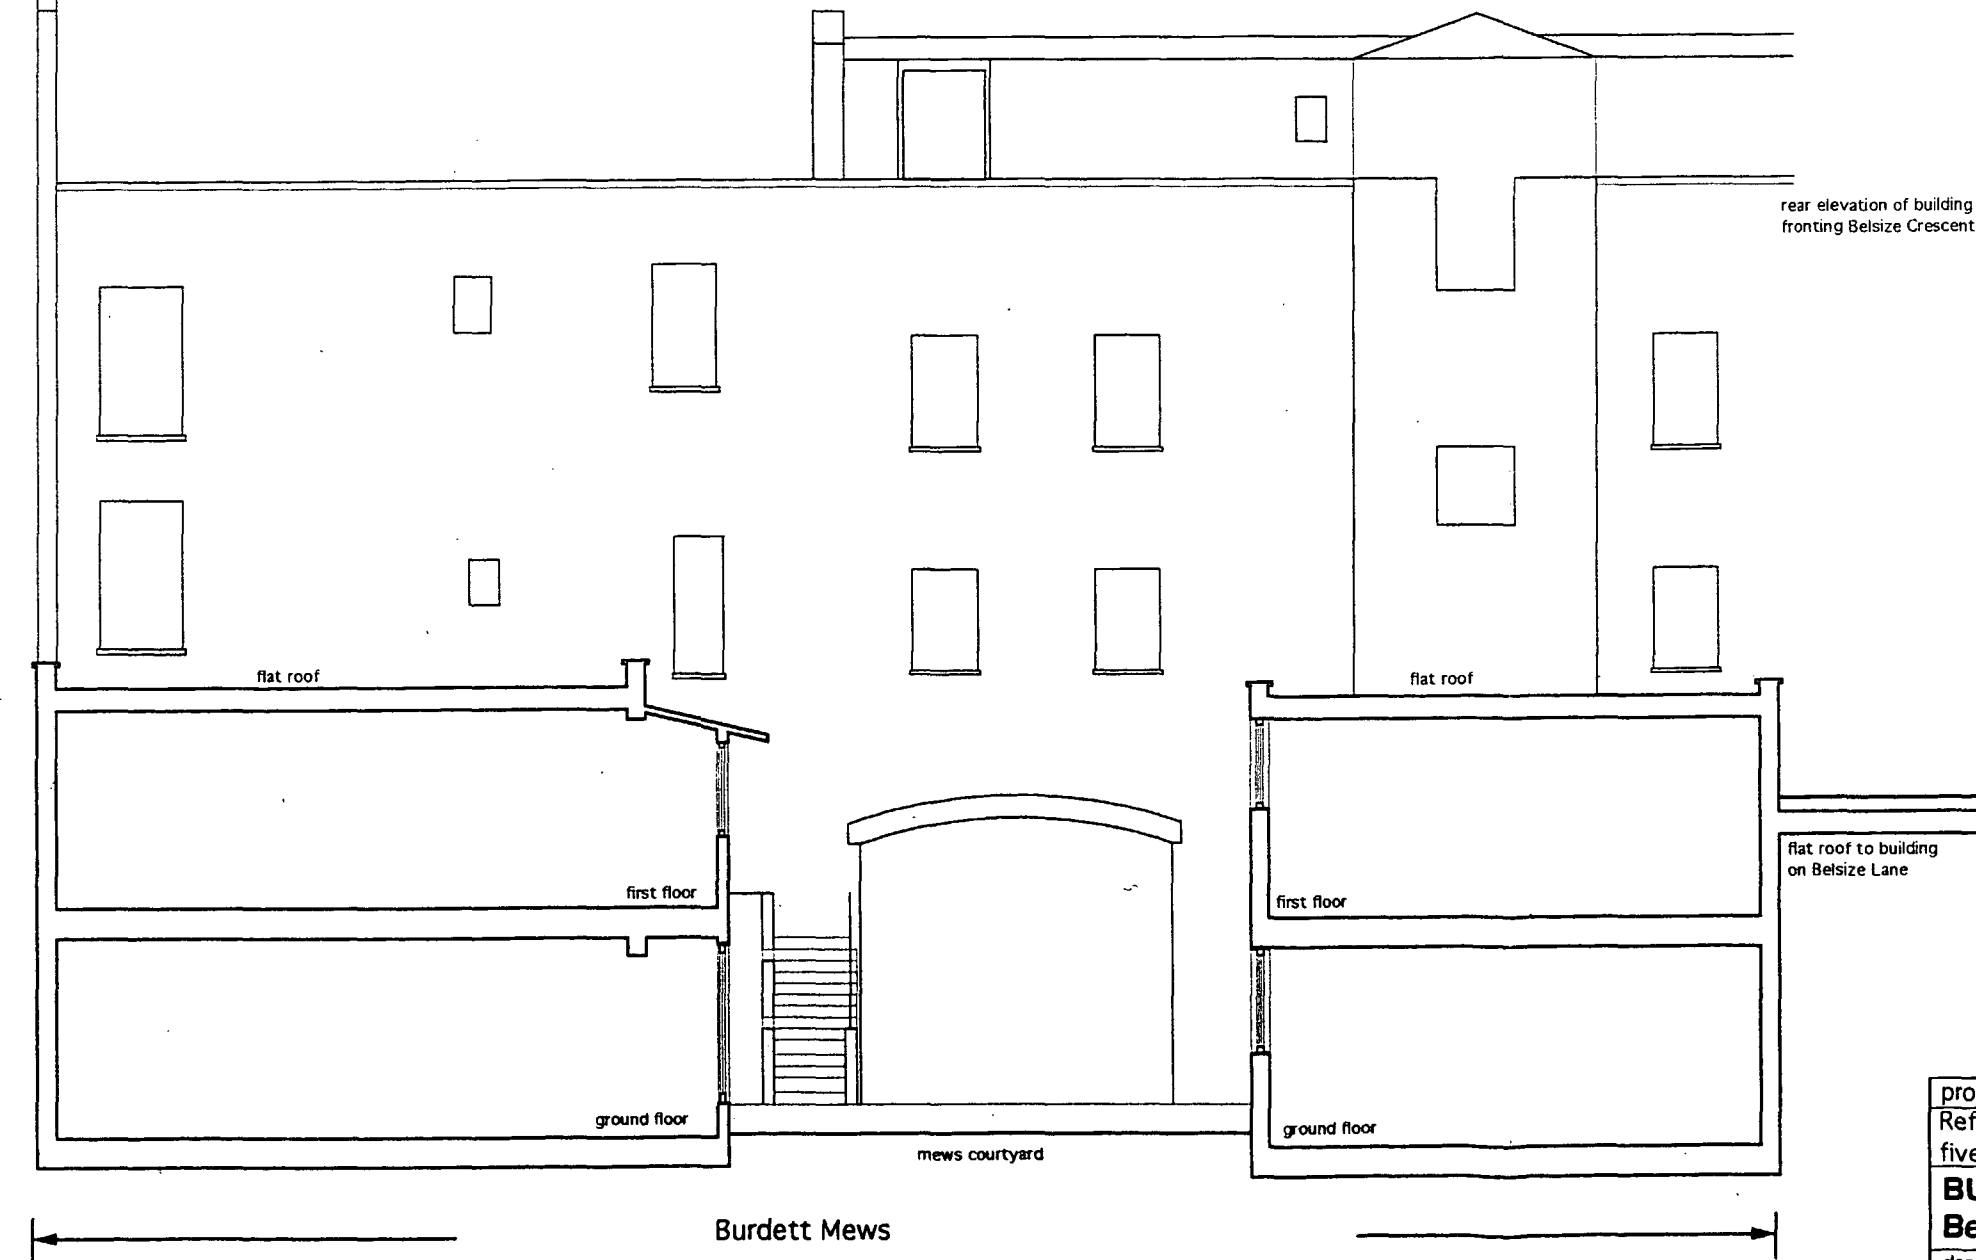

Existing sectional elevation looking north east


project	scale	date	drawing no
Refurbishment and conversion of mews into five residential units	1:100	Sept 93	9351/ 19
BURDETT MEWS Belsize Crescent	KKM ARCHITECTS 69 Loudoun Road, London NW8		
drawing title	Tel: 071-328 8122		
EXISTING SECTIONAL ELEVATION	Fax: 071-328 9849		

9300880 R1

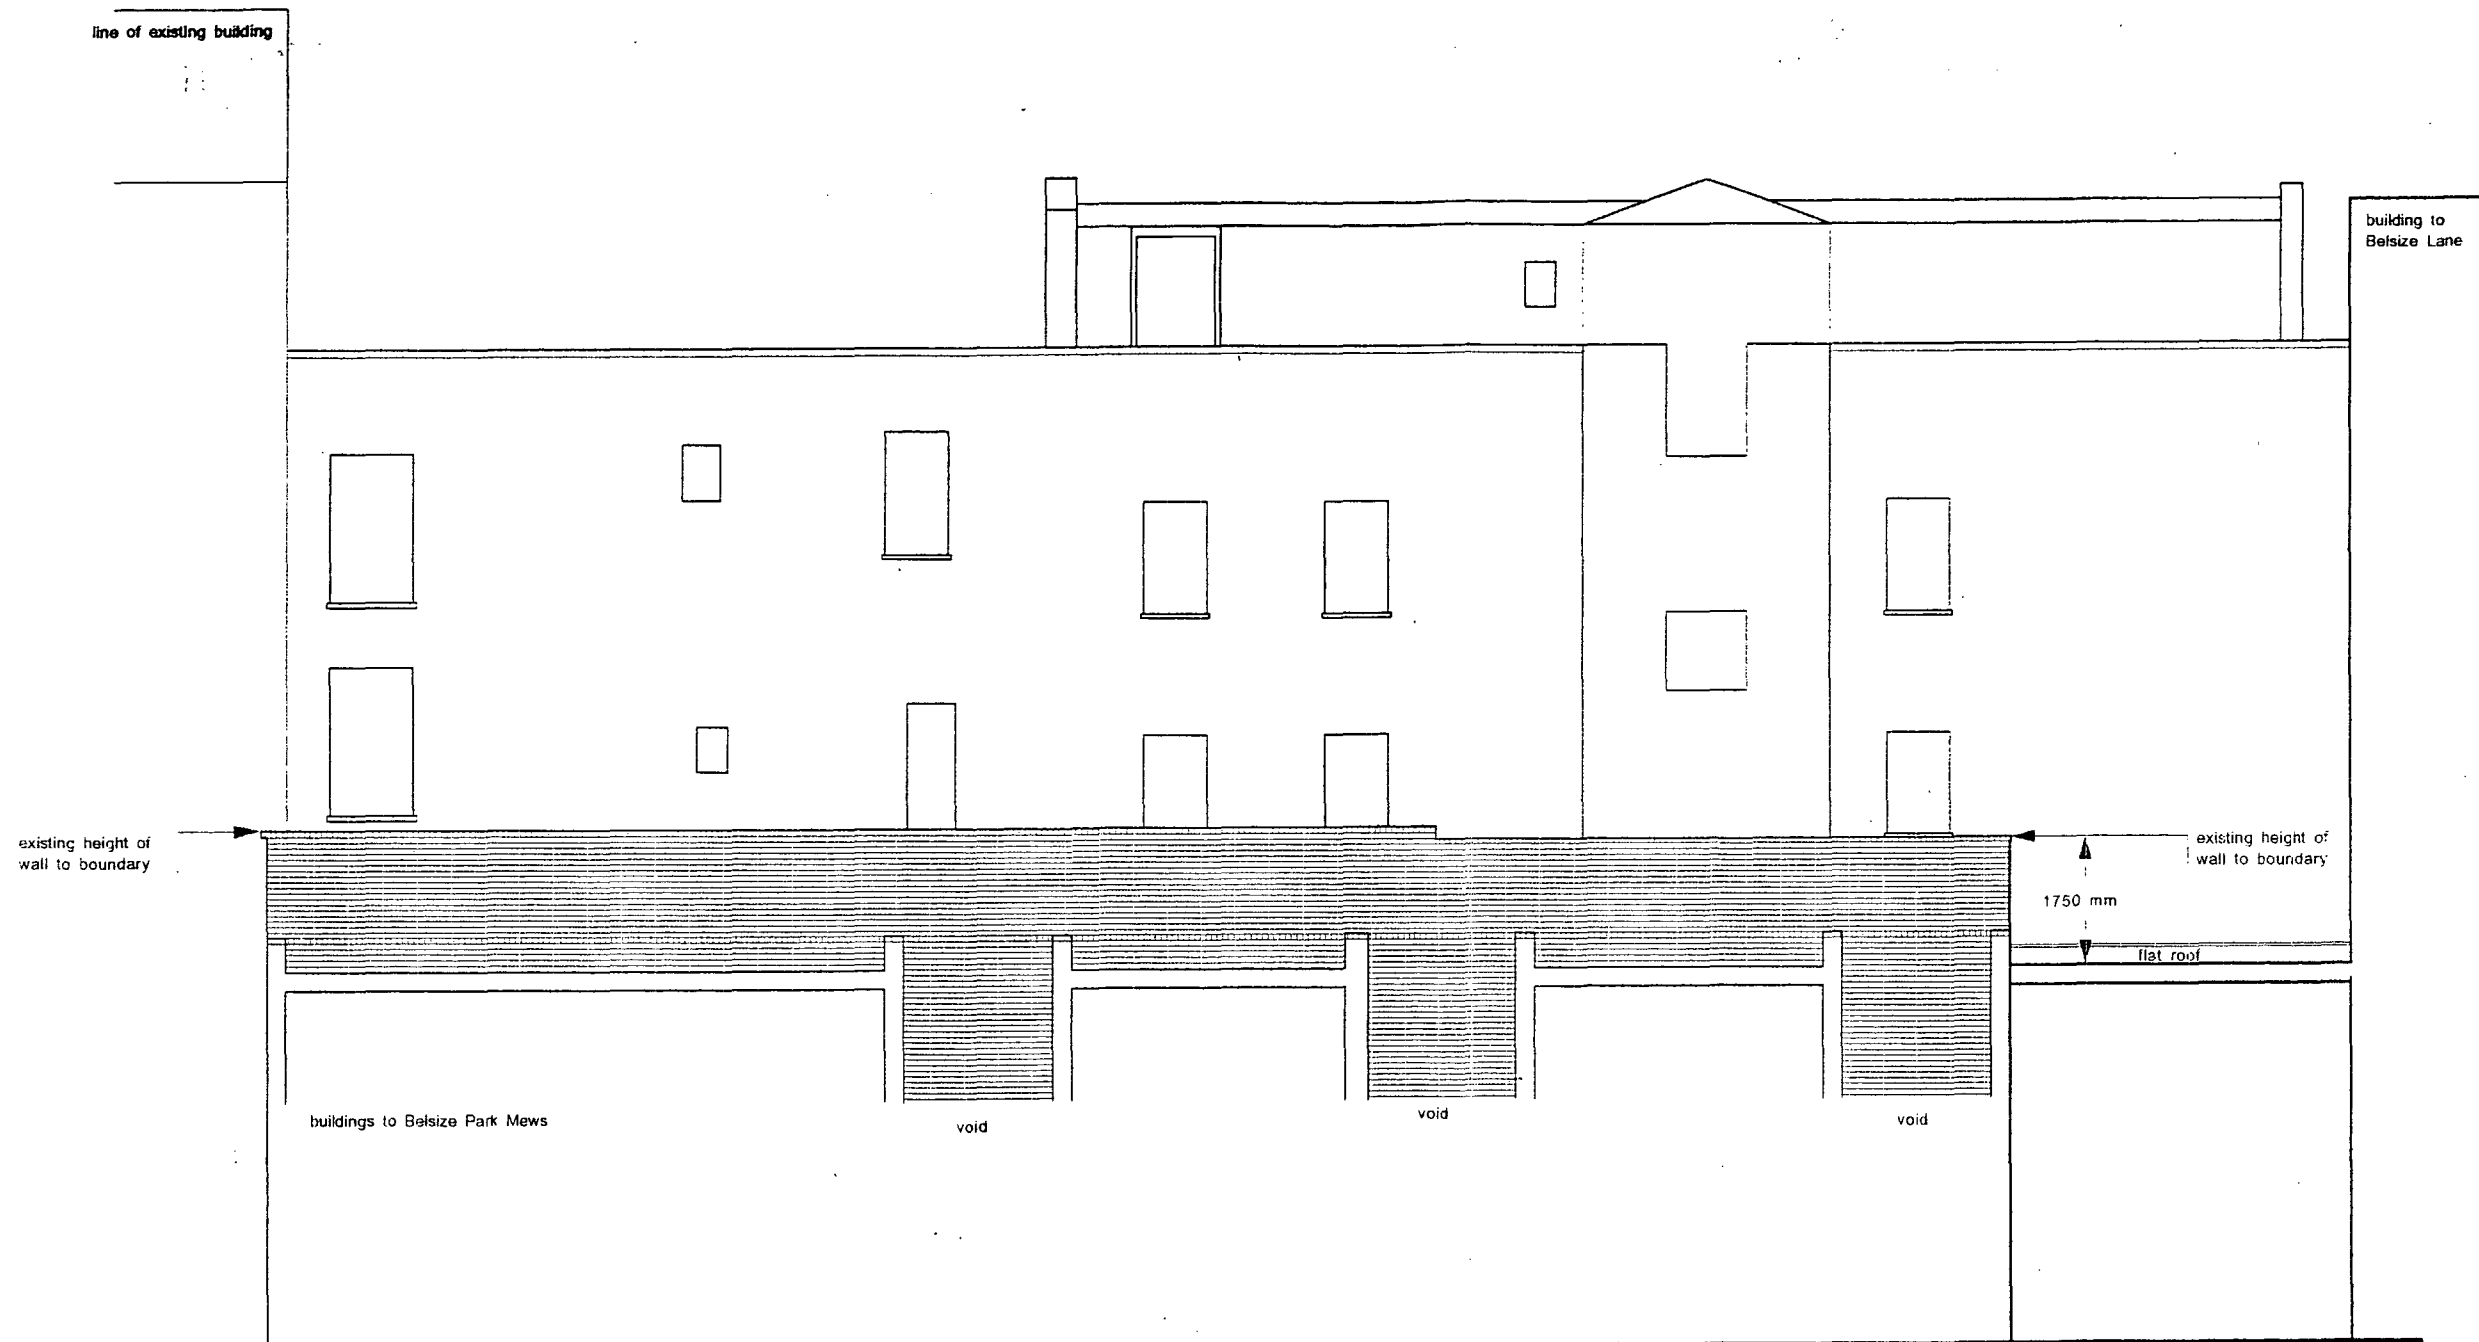

Existing sectional elevation D - D

project		scale	date	drawing no
Refurbishment and conversion of mews into five residential units		1:100	Oct 93	9351/20
BURDETT MEWS Belsize Crescent		KKM ARCHITECTS 69 Loudoun Road, London NW8		
drawing title		Tel: 071-328 8122		
Existing SECTIONAL ELEVATION		Fax: 071-328 9849		

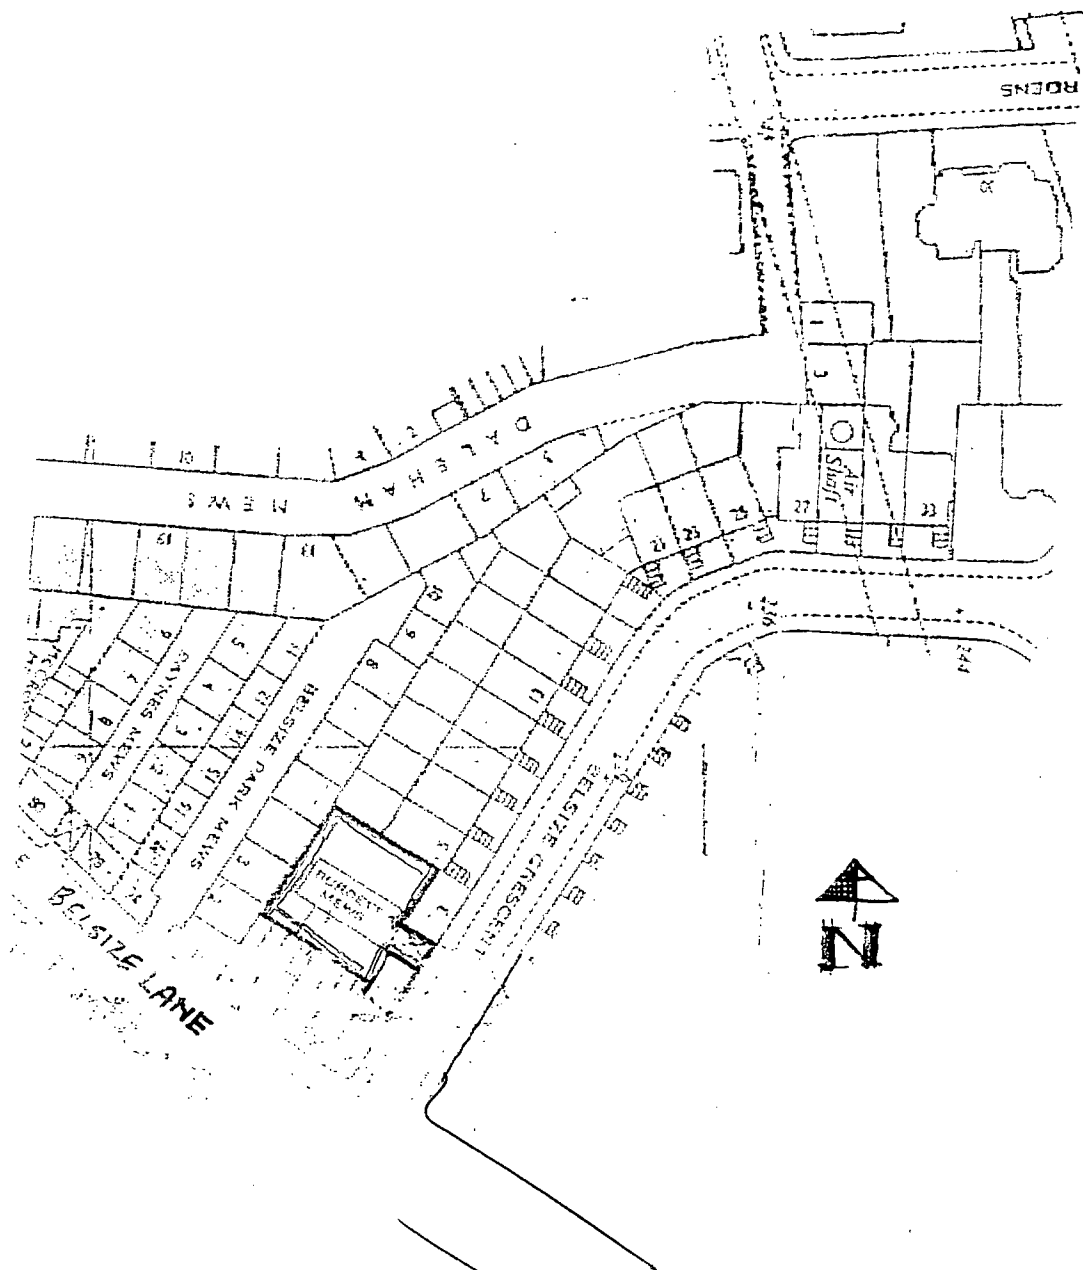

TP9300880

Burdett Mews Belsize Crescent Location Plan	1:1250 9351/01 KKM ARCHITECTS
--	--