




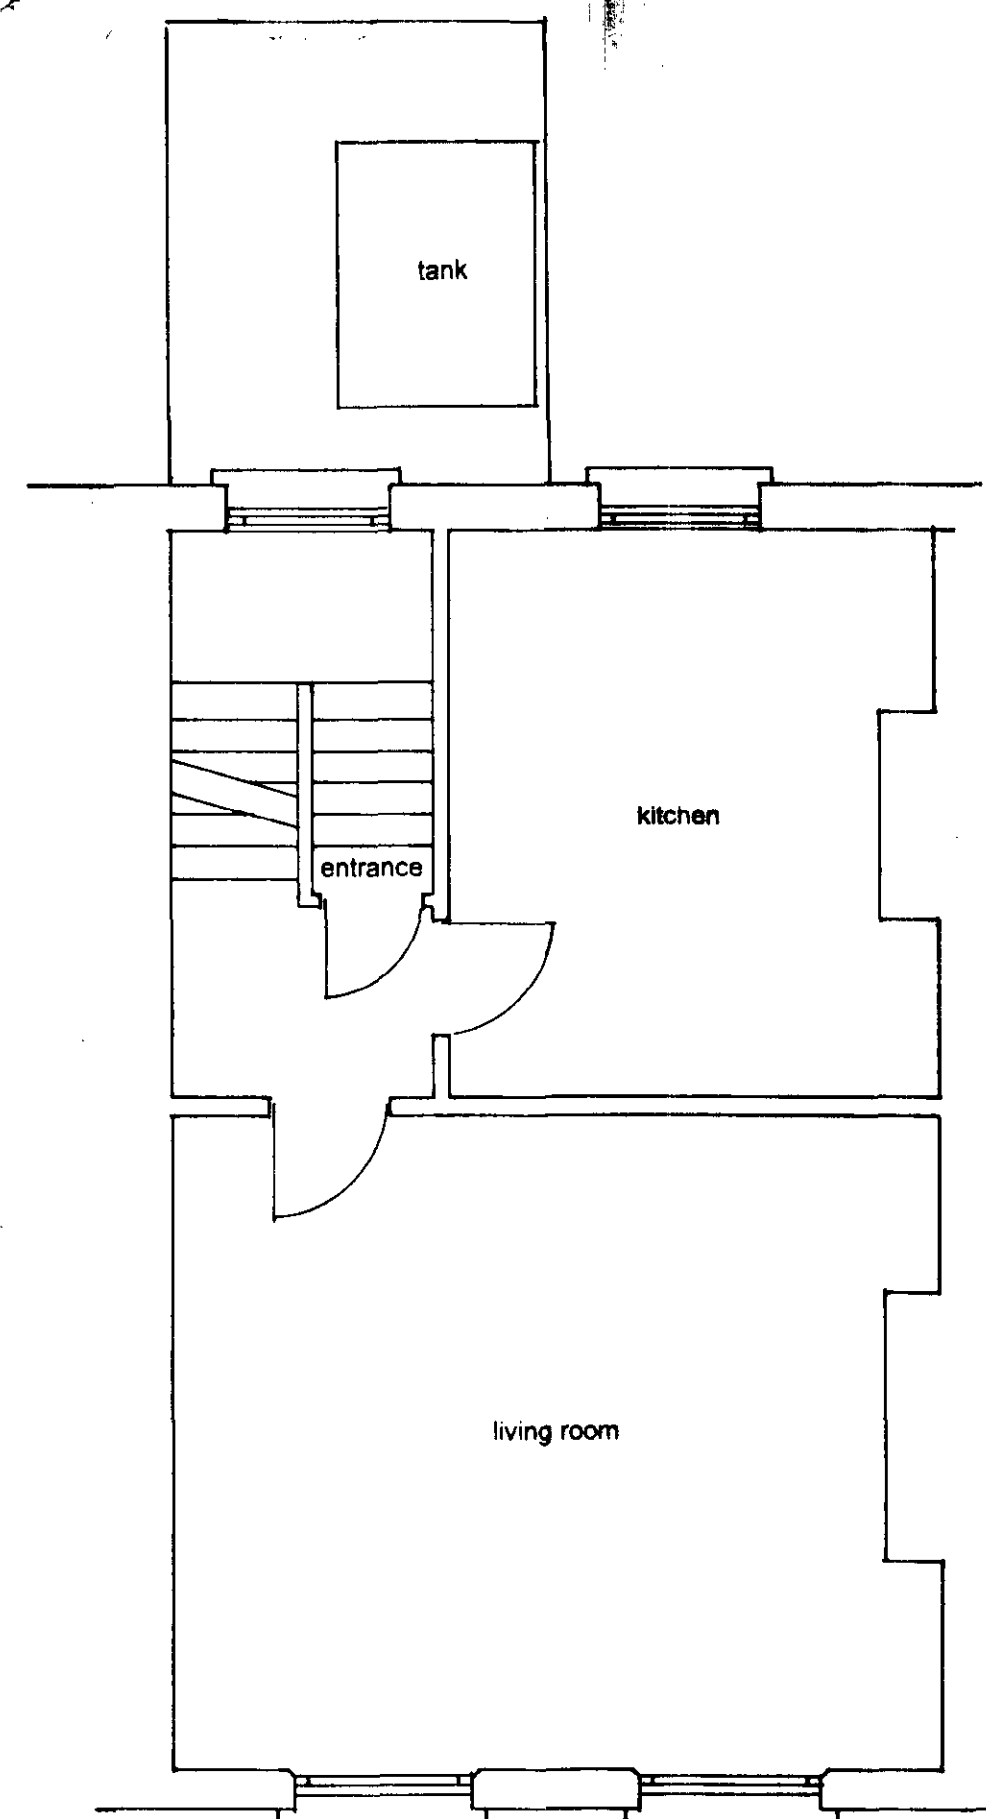



FIRST FLOOR PLAN

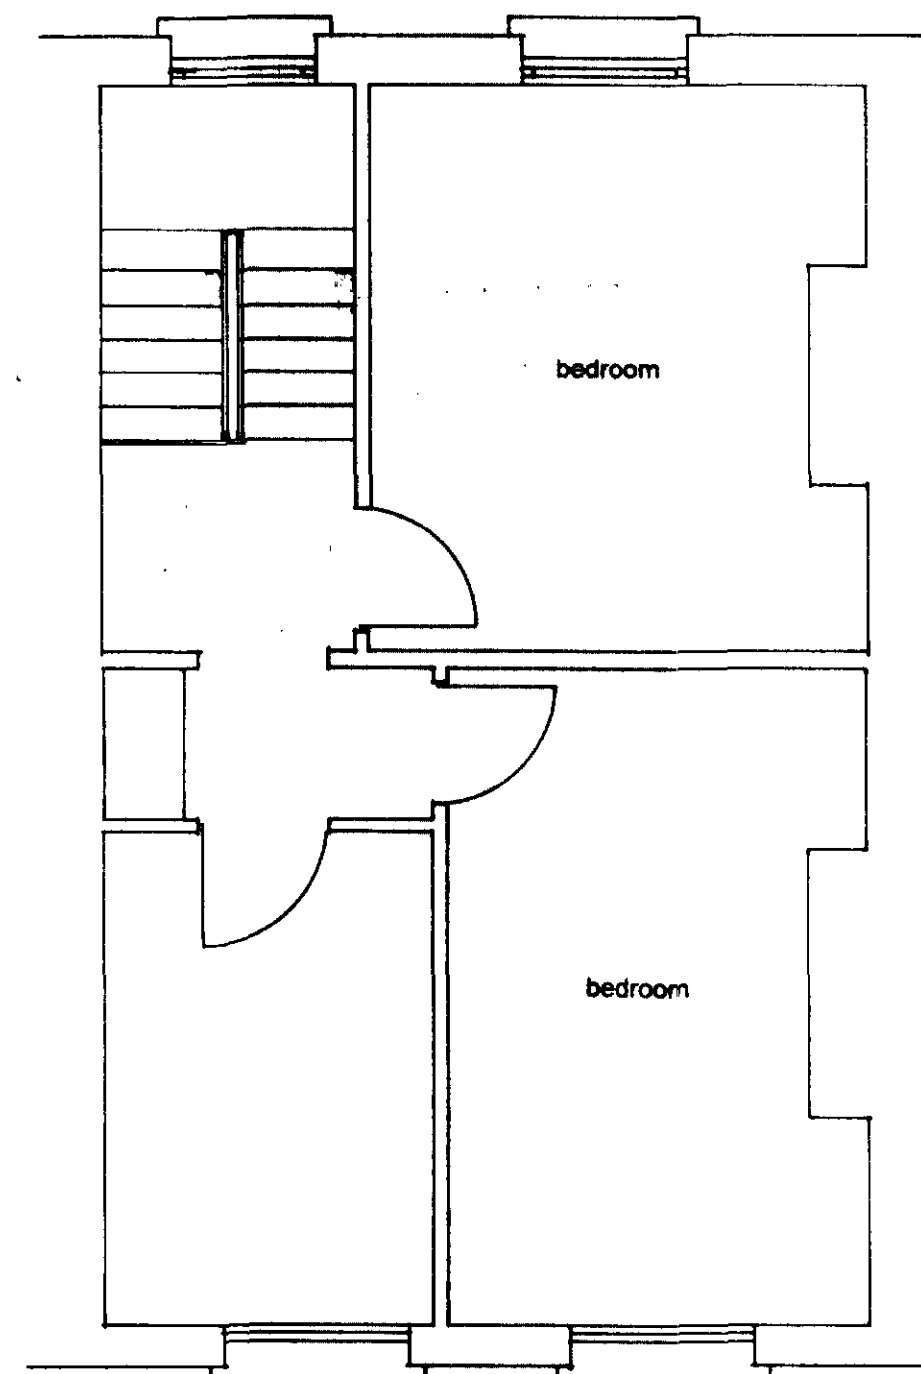

SECOND FLOOR PLAN

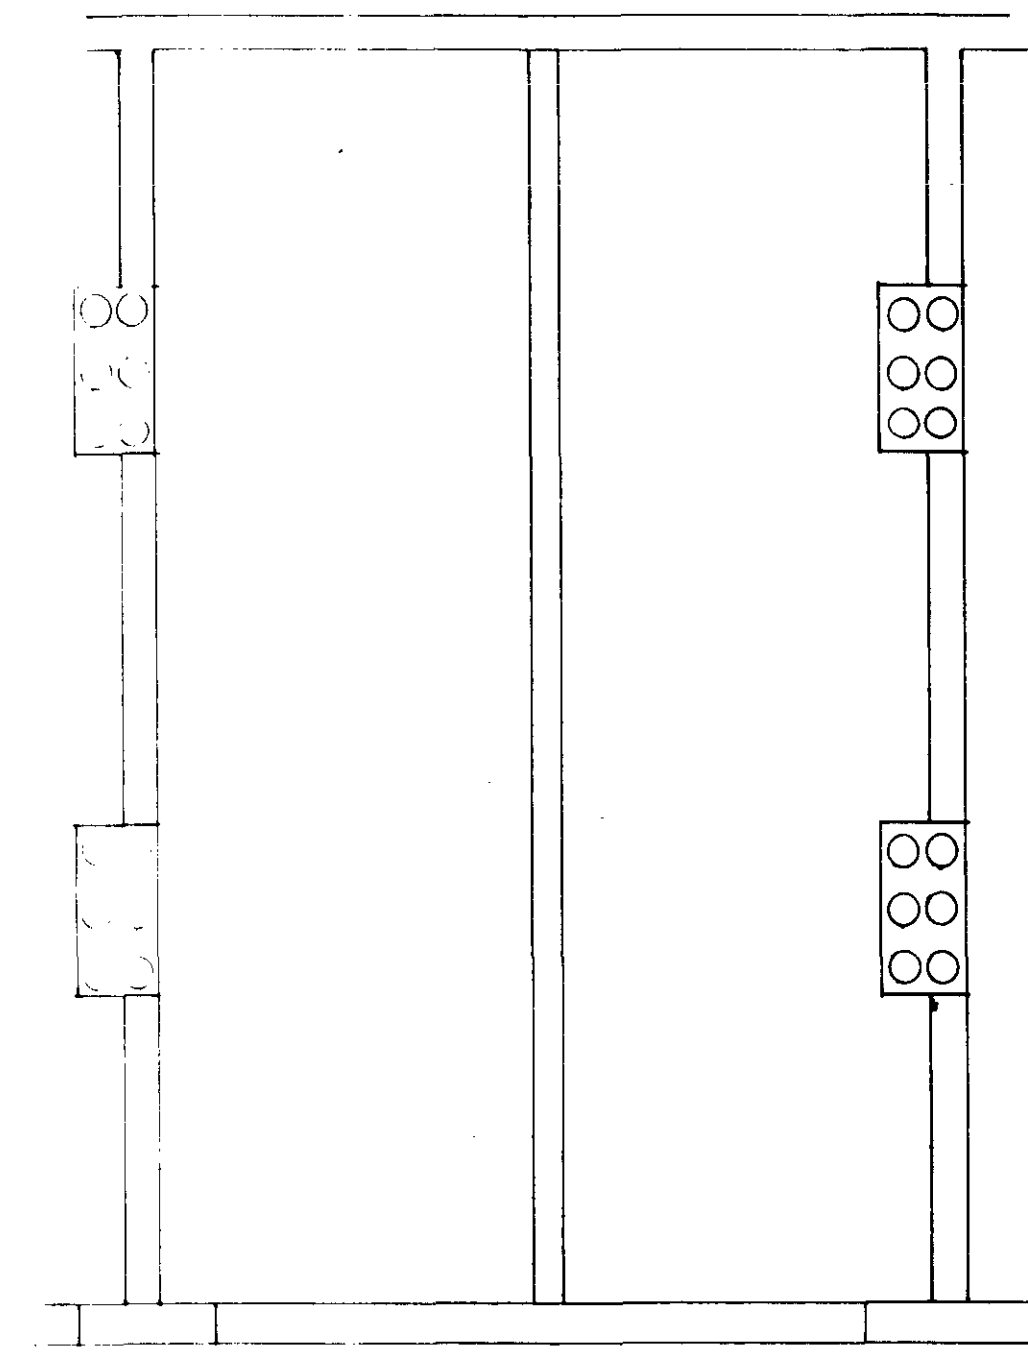

roof plan

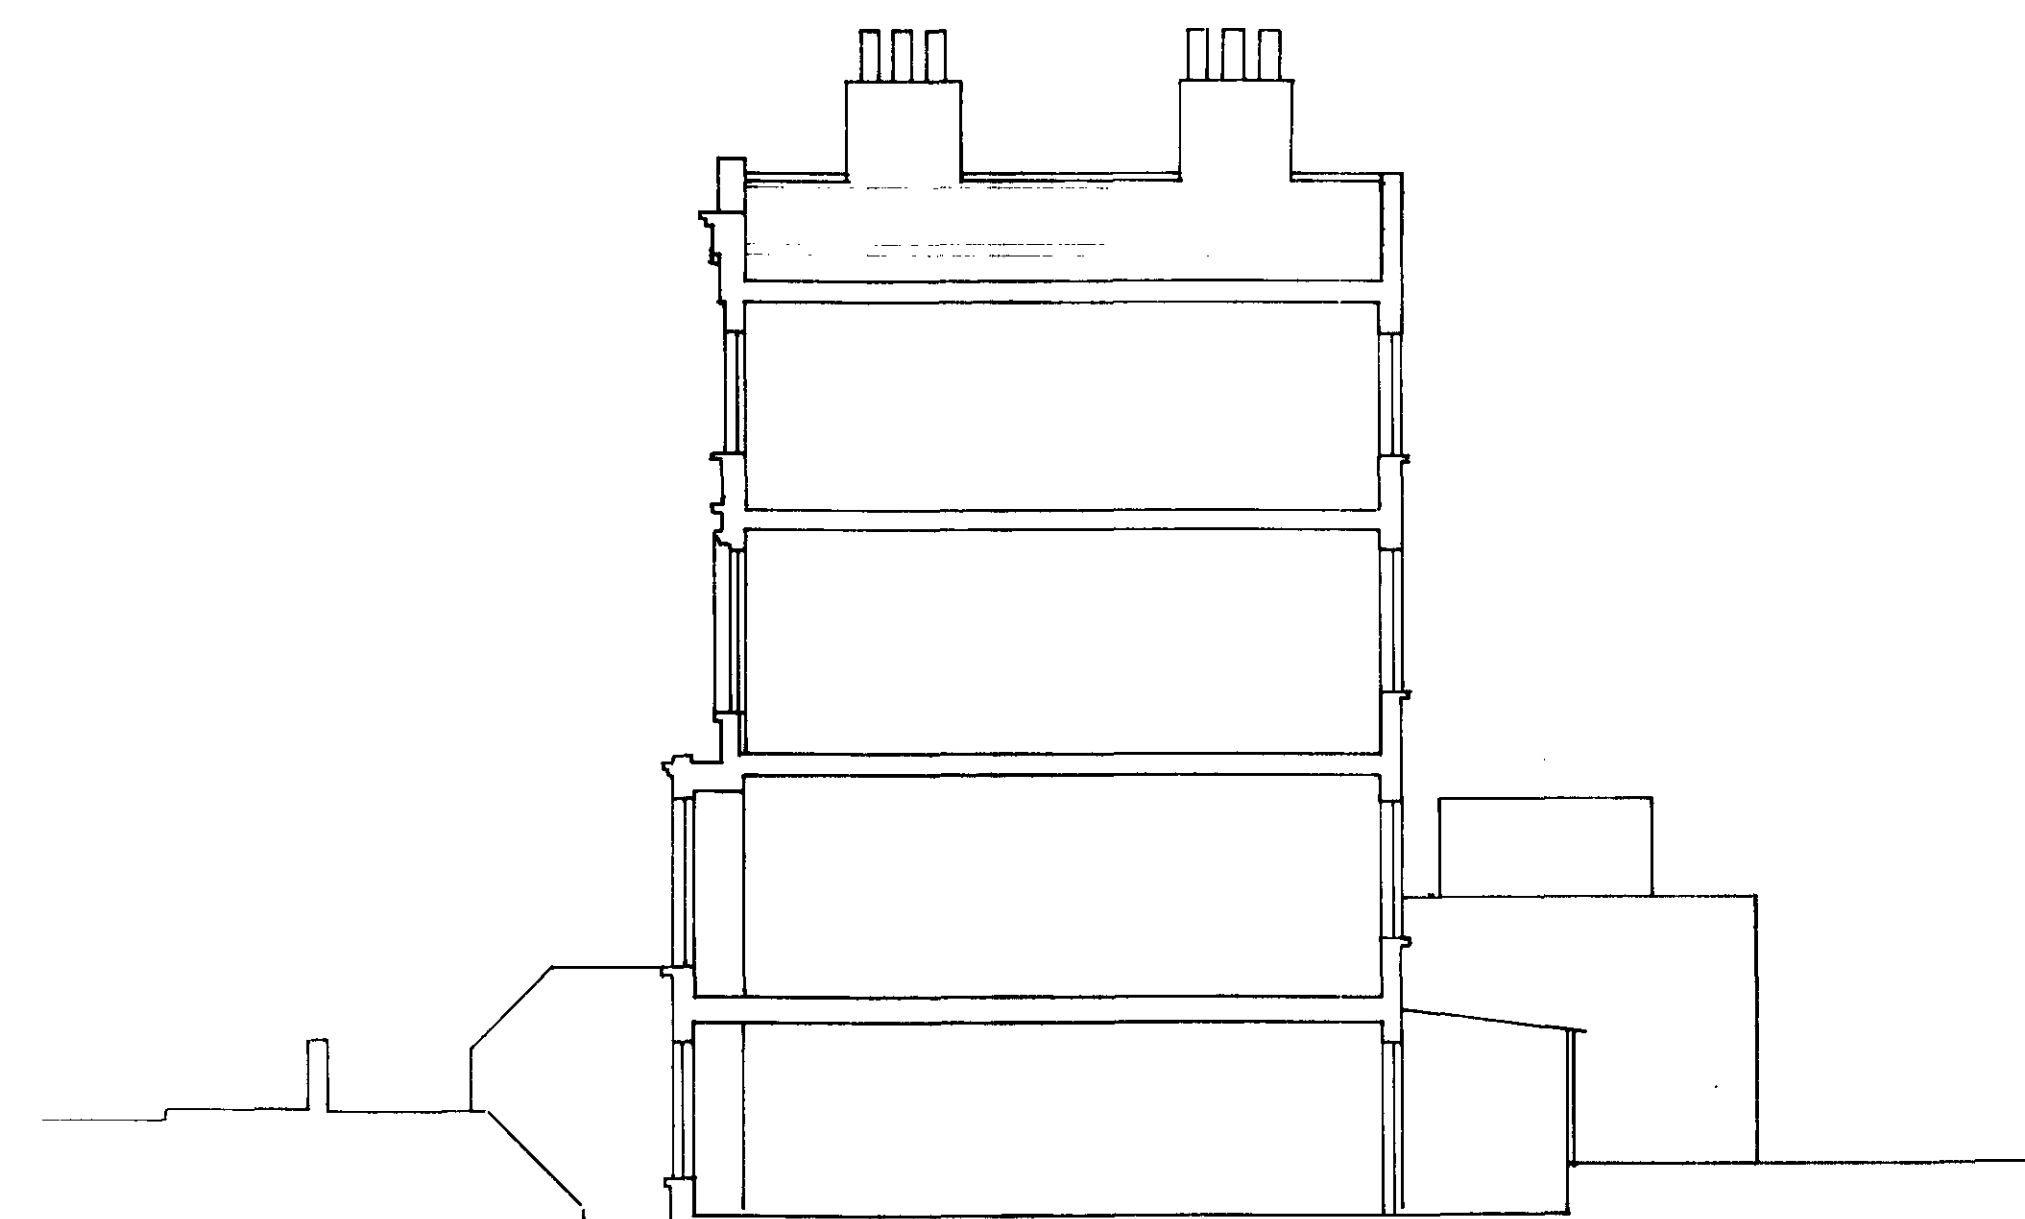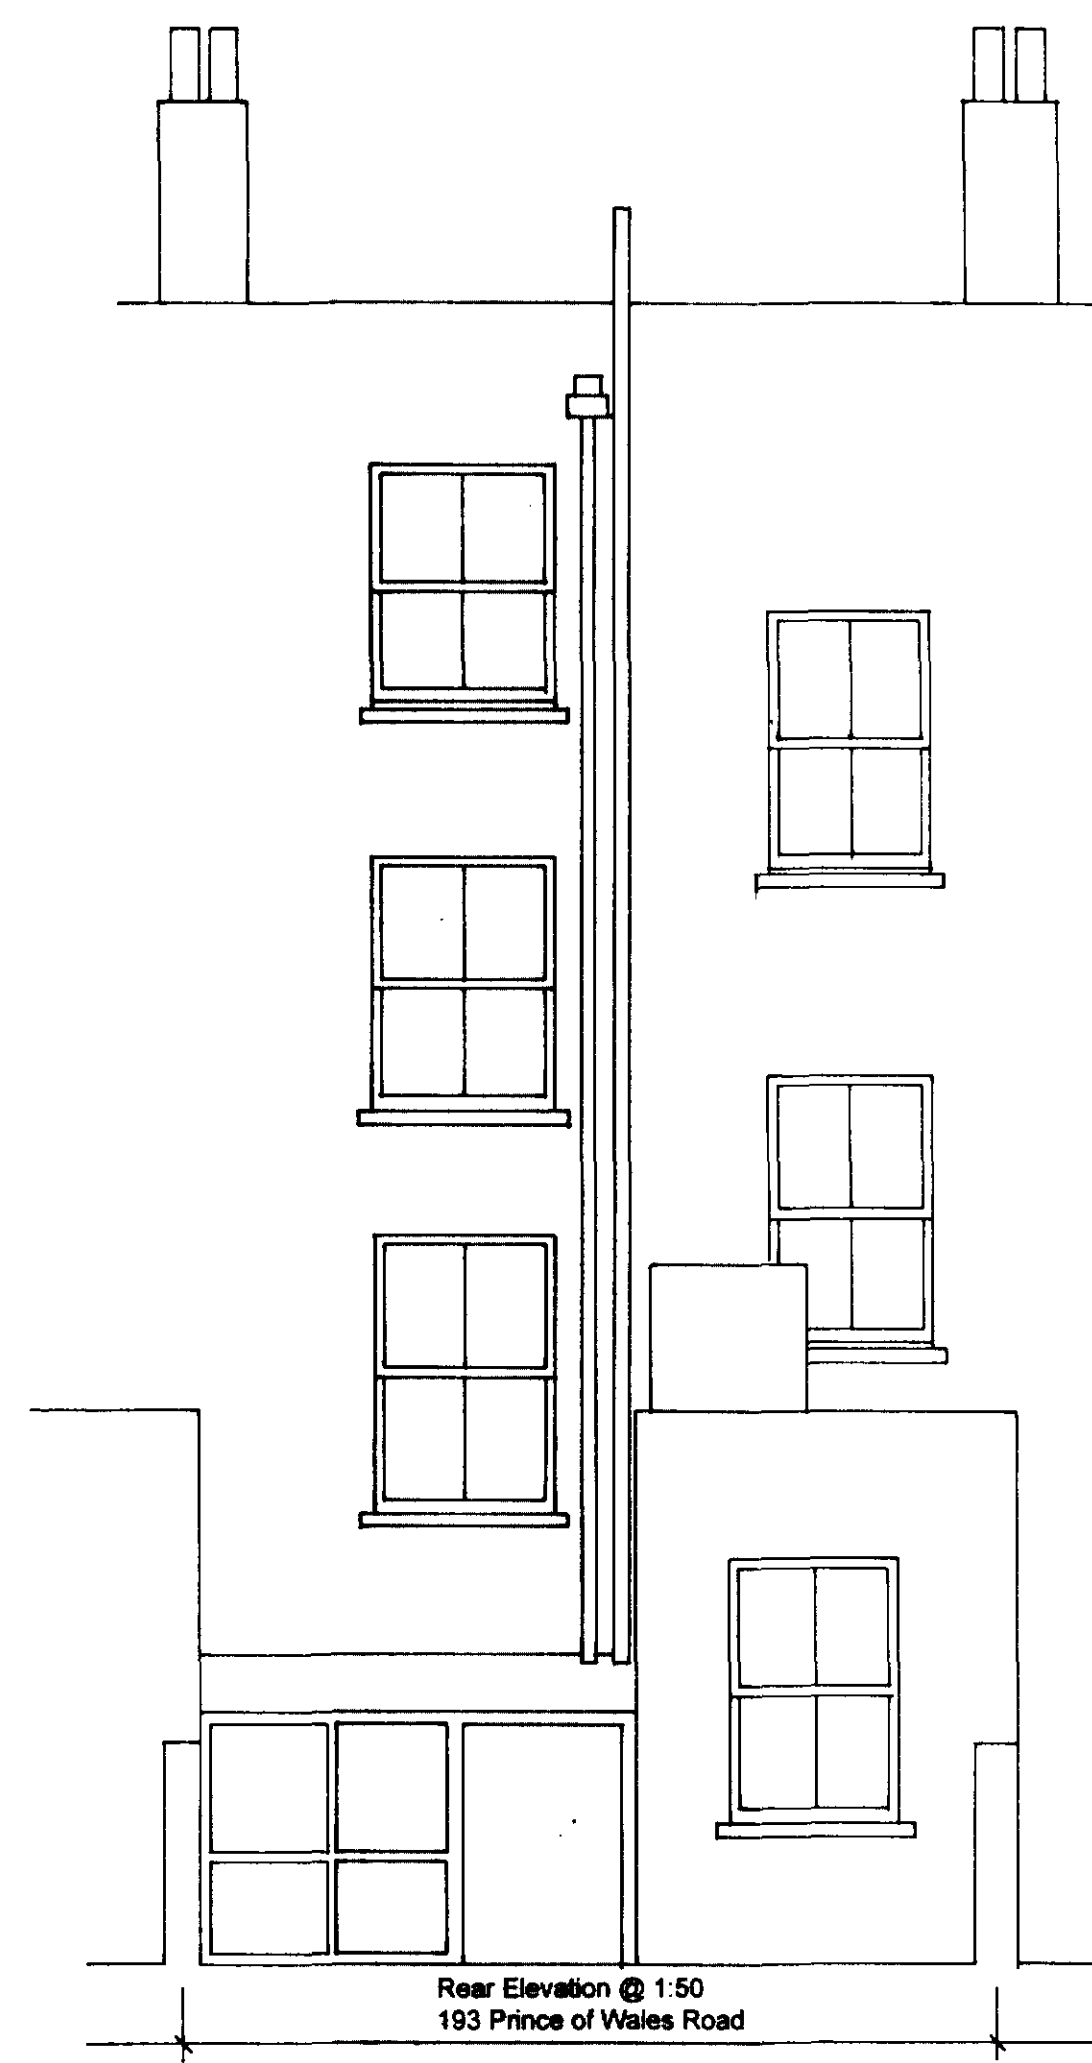

SECTION 2-1-100

9500275

David Mikhael Architects  
LONDON BOROUGH OF CROYDON  
TOWN AND COUNTRY PLANNING  
20 APR 1995  
PLANS APPROVED  
ON BEHALF OF THE COUNCIL

DAVID MIKHAIL ARCHITECTS  
TEL 071 267 3301  
PROJECT 193, PRINCE OF WALES ROAD  
SUBJECT PLANS/ELEVATIONS/SECTION  
AS EXISTING  
DRAW N° PW001



David Mikhail Architects


TEL 267 3301

Project 193 Prince of Wales Road


Drg Title As proposed

Drg. No PW02 Scale Date 08th Sept 1993  
1/50 and 1/100

Notes

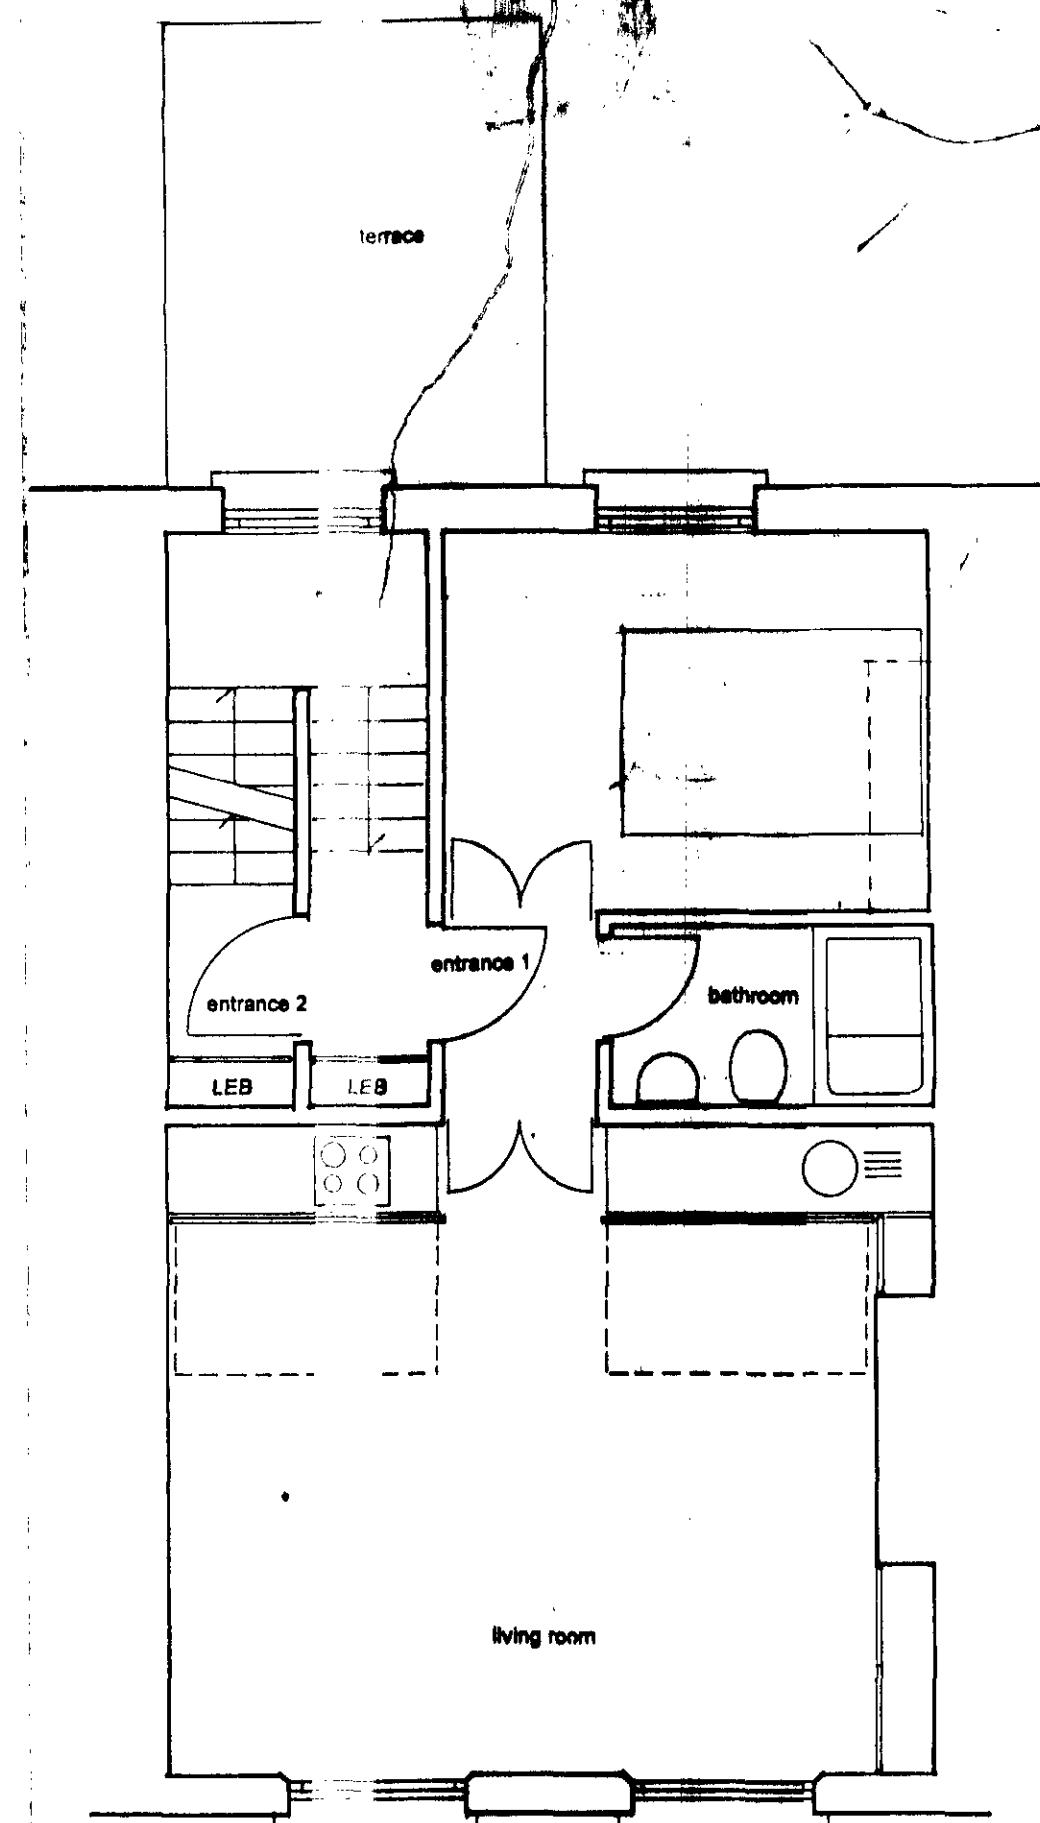

First Floor

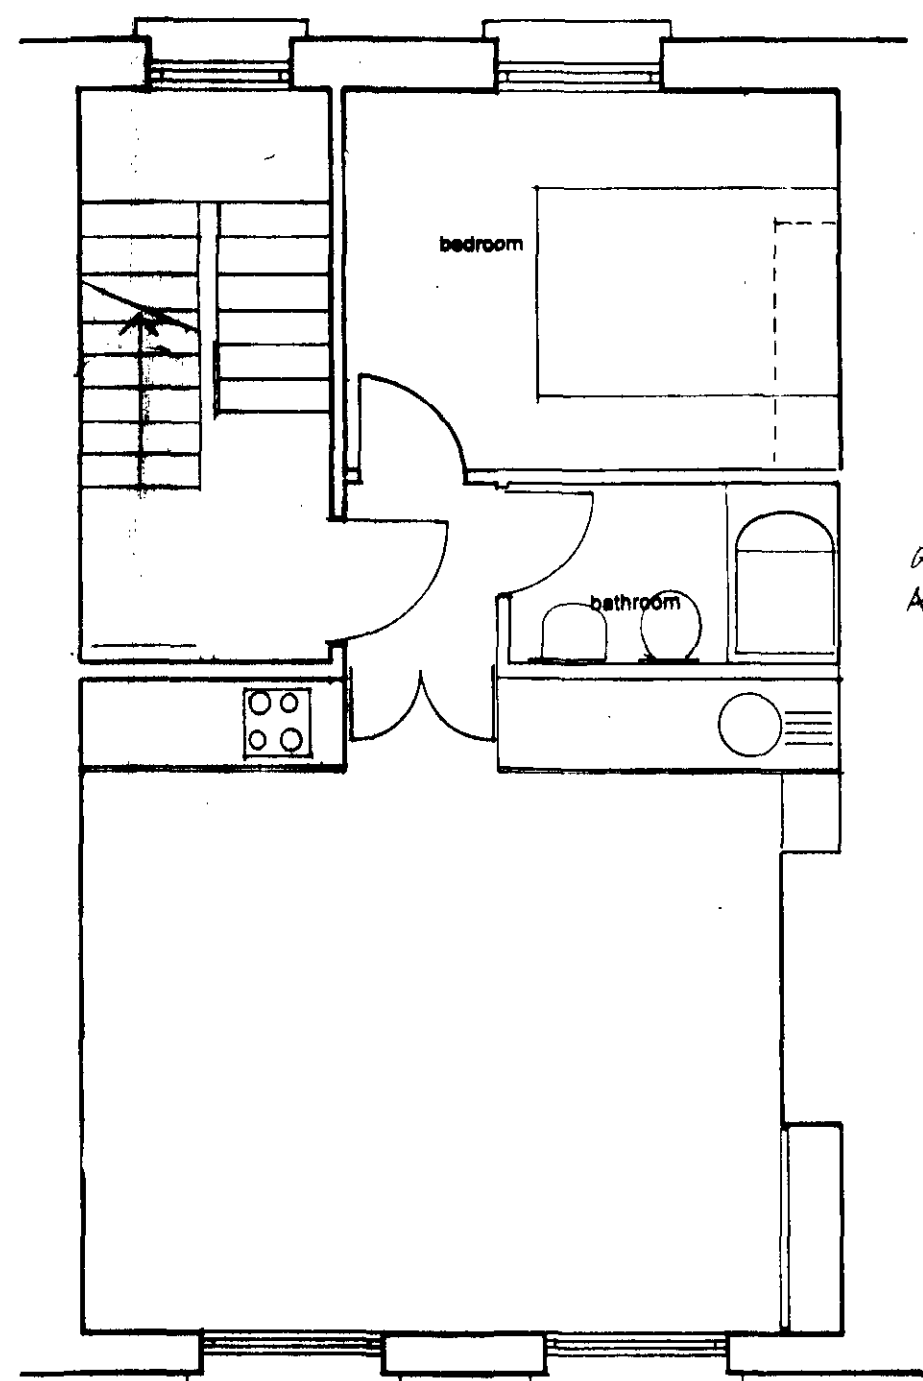

Second Floor

REAR SLIDING  
ALUMINIUM HATCH

IMPERIUM PECK COAT EXISTING  
FOOT STRUCTURE

PARTIAL EXTENSION

1000 MM

1000 MM

1000 MM




Front Elevation @ 1:50  
193 Prince of Wales Road



Rear Elevation @ 1:50  
193 Prince of Wales Road

NEW ROOF TERRACE  
Stainless steel tension wire balustrade  
Window from staircase replaced with new door  
Existing water tank relocated internally  
Downpipe and s.v.p. taken internally above ground floor

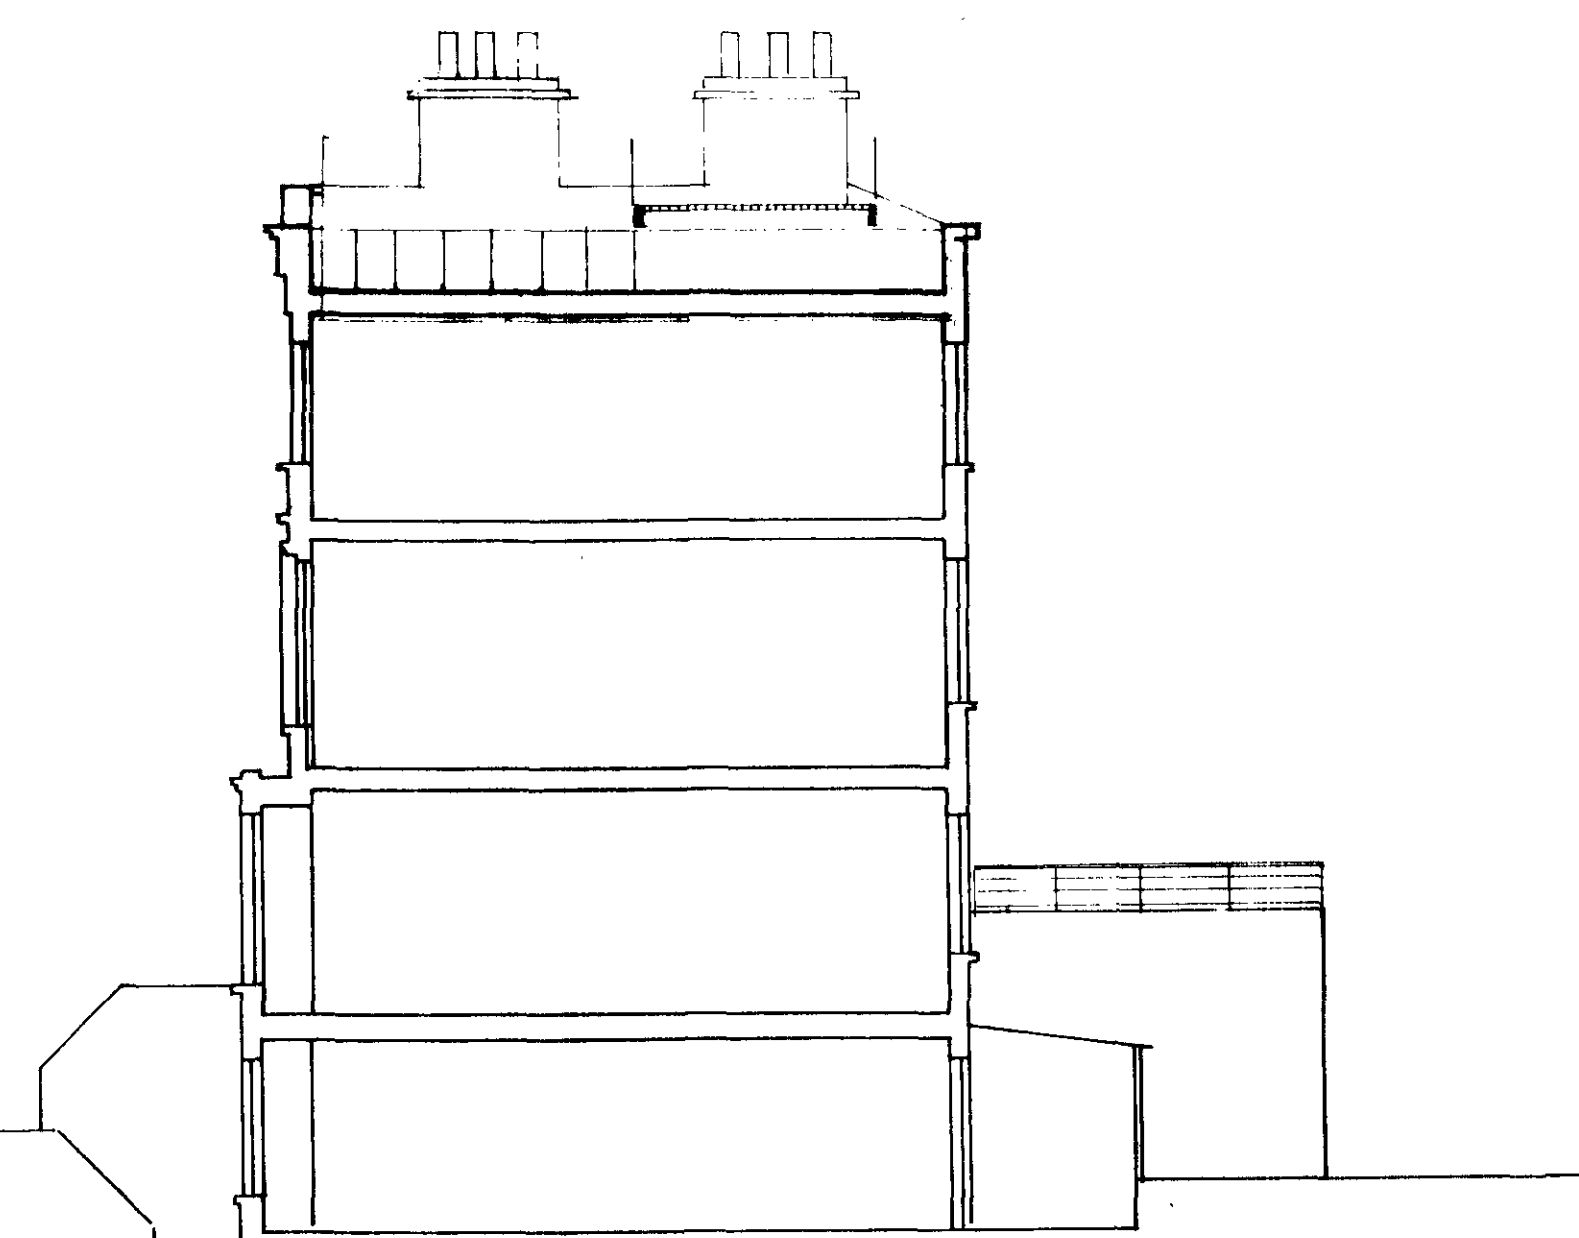

9500275

LONDON BOROUGH OF CAMDEN  
PLANNING DEPARTMENT  
20 APR 1995

Case Copy  
LONDON BOROUGH OF CAMDEN  
TOWN AND COUNTRY PLANNING ACT  
20 APR 1995  
PLANS APPROVED  
ON BEHALF OF THE COUNCIL

Revisions

- 4.5.94 - ROOF TERRACE OVER ROOF EXTENSION OMITTED
- 4.9.94 - PROPOSAL NOW FOR 3 AND 1 BED FLATS  
- ORIGINALLY 2 BED & 1 BED ONLY. D.M.
- 10.2.95 ROOF EXTENSION REMOVED