


LONDON BOROUGH OF CAMDEN  
TOWN AND COUNTRY PLANNING ACTS  
13 FEB 1998  
PLANS APPROVED  
ON BEHALF OF THE COUNCIL

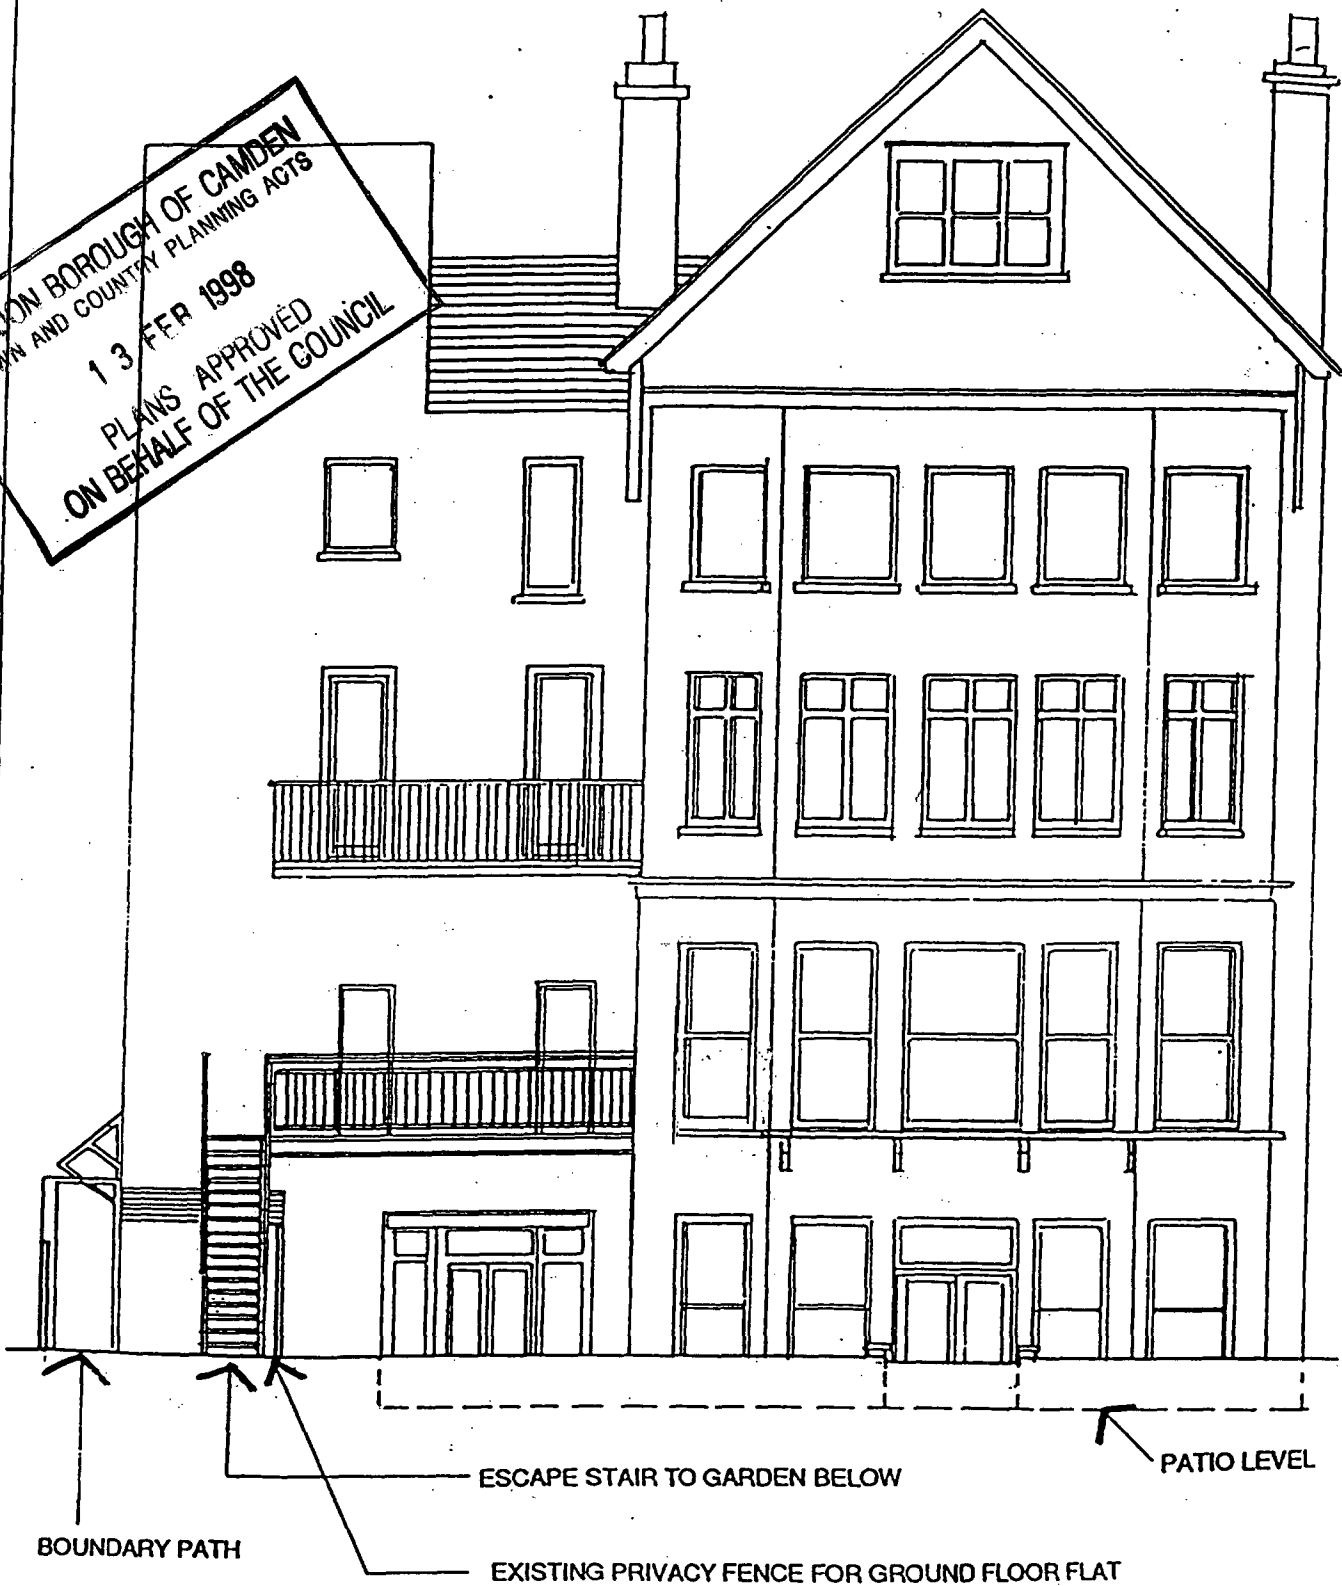

NOTES:

Case 609

REVISION B. 6.2.98  
LANDING REDUCED TO  
SUIT  
REVISION A: 9/1/98  
ESCAPE STAIR LANDING  
REDUCED IN WIDTH.

14 Stephenson Way,  
London, NW1 2HD  
Tel 0171-380 0382  
Fax 0171-380 0511

Job  
19 FITZJOHN'S AVENUE  
LONDON, NW3

Client  
ALEXANDER COLLIS

Title  
PROPOSED  
REAR ELEVATION

Drawn  
PP Checked

Scale  
1:100 Date  
8.10.97

Drawing No

1629/05 A B


All dimensions must be checked on site.  
Do not scale off this drawing.  
Inform architect of any discrepancies  
prior to construction.

FW 9702912 EA

NOTES:

Case Copy

P 9702912W

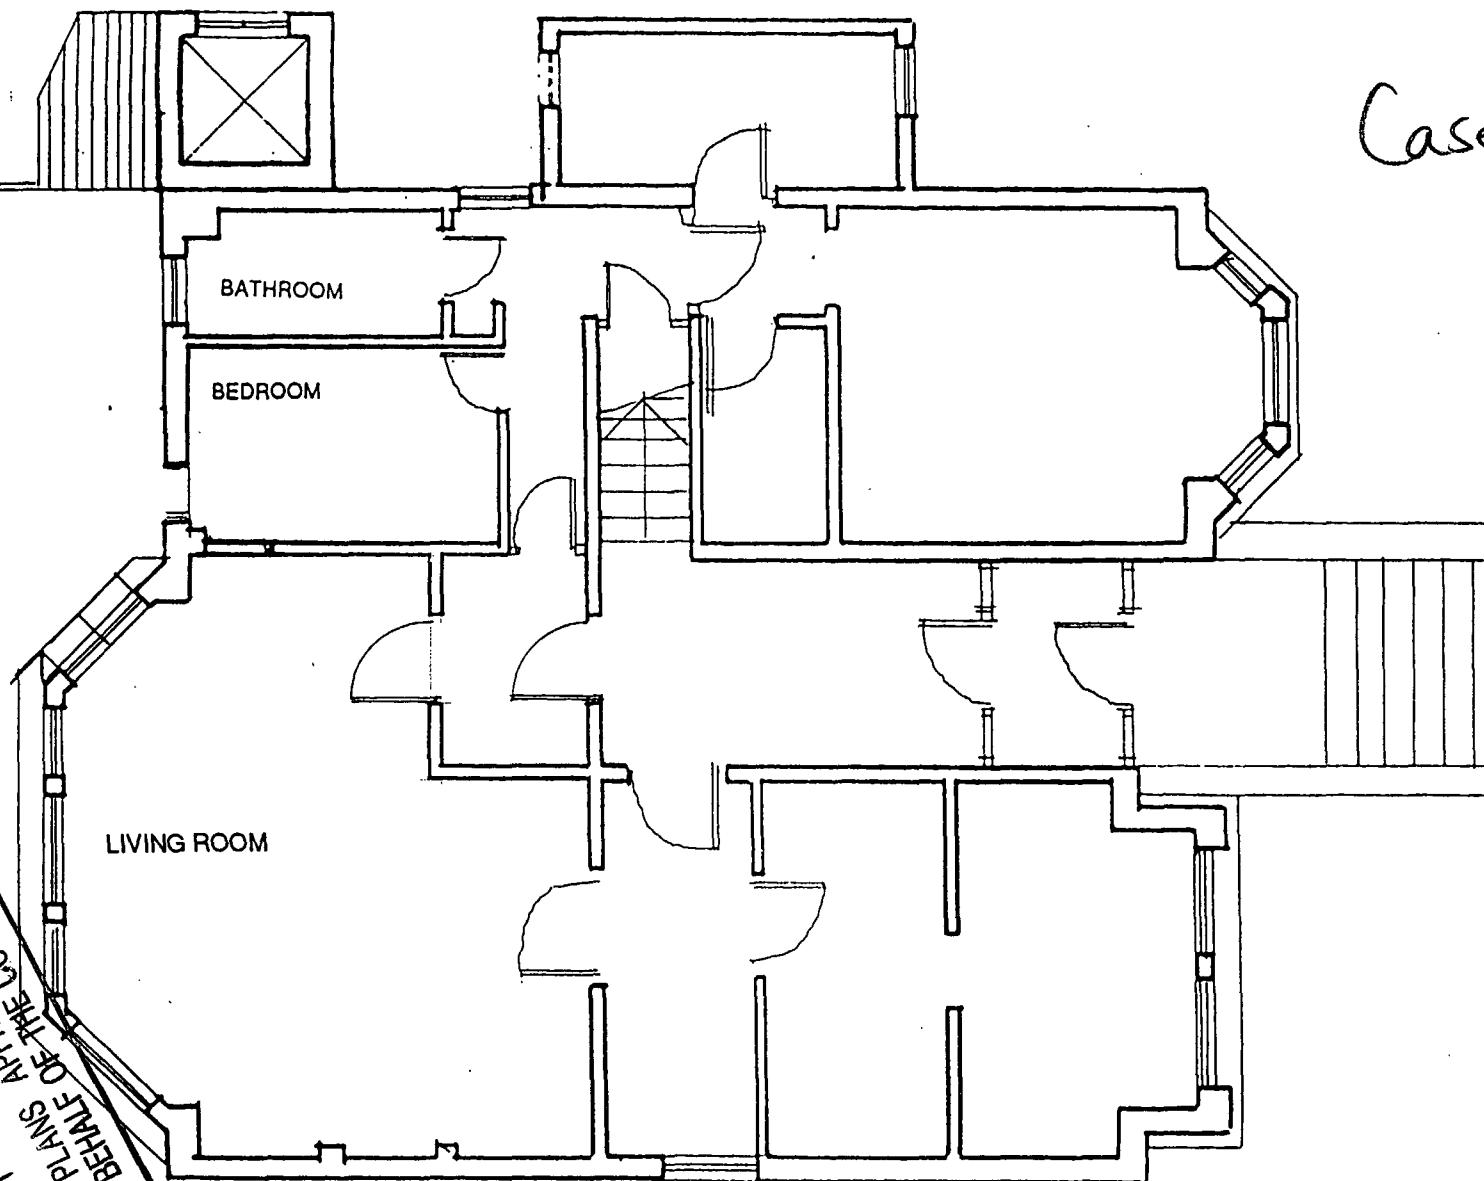


ON BEHALF OF CAMDEN  
TOWN AND COUNTRY PLANNING ACTS  
13 FEB 1998  
PLANS APPROVED  
BY THE COUNCIL

| Rev   | Date | Notes           |
|---|------|-----------------|
| ①   |      |                 |
| <b>JESTICO + WHILES</b>   |      |                 |
| 14 Stephenson Way.<br>London, NW1 2HD<br>Tel 0171-380 0382<br>Fax 0171-380 0511                                                           |      |                 |
| Job<br>19 FITZJOHN'S AVENUE<br>LONDON, NW3                                                                                                |      |                 |
| Client<br>ALEXANDER COLLIS   |      |                 |
| Title<br>UPPER GROUND<br>FLOOR FLAT<br>EXISTING PLAN                                                                                      |      |                 |
| Drawn<br>pp   |      | Checked         |
| Scale<br>1:100   |      | Date<br>8.10.97 |
| Drawing No<br><br>1629/01   |      |                 |
| All dimensions must be checked on site<br>Do not scale off this drawing<br>Inform architect of any discrepancies<br>prior to construction |      |                 |

Case Copy

NOTES:

P9702912W

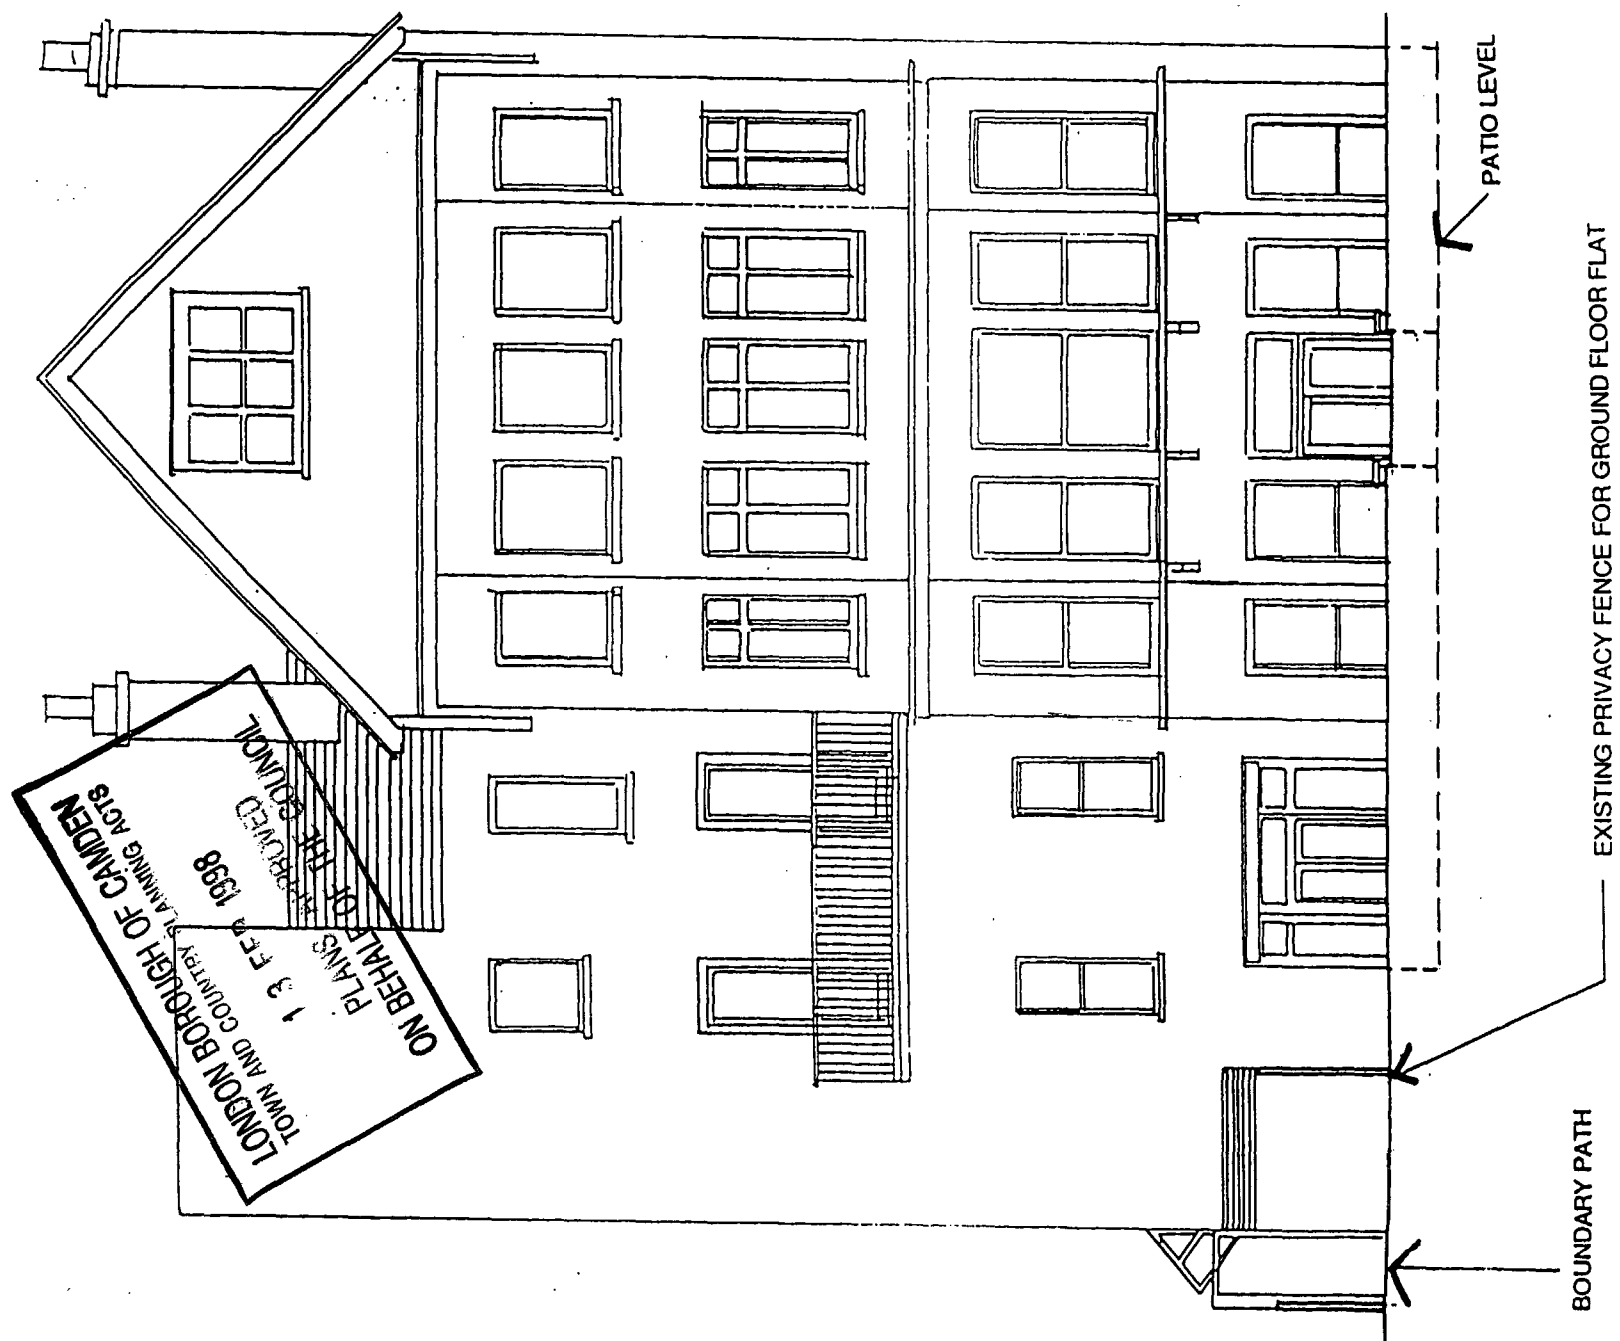

ON BEHALF OF LONDON BOROUGH OF CAMDEN  
TOWN AND COUNTRY PLANNING ACTS  
13 FEB 1998  
PLANS FOR THE COUNCIL  
RECEIVED

| Rev   | Date            | Notes |
|---|-----------------|-------|
| ©   |                 |       |
| <b>JESTICO - WHILES</b>   |                 |       |
| 14 Stephenson Way,<br>London, NW1 2HD<br>Tel 0171-380 0382<br>Fax 0171-380 0511                                                           |                 |       |
| Job 19 FITZJOHN'S AVENUE<br>LONDON, NW3                                                                                                   |                 |       |
| Client ALEXANDER COLLIS   |                 |       |
| Title<br>EXISTING<br>REAR ELEVATION   |                 |       |
| Drawn<br>Pp   | Checked         |       |
| Scale<br>1:100   | Date<br>8.10.97 |       |
| Drawing No<br>1629/02   |                 |       |
| All dimensions must be checked on site<br>Do not scale off this drawing<br>Inform architect of any discrepancies<br>prior to construction |                 |       |

ESCAPE STAIR TO GARDEN BELOW

STAIR TO SPAN OVER SHED TO

BATHROOM

BEDROOM

LIVING ROOM

1000

ON BEHALF OF THE COUNCIL  
PLANS APPROVED  
13 FEB 1998  
LONDON BOROUGH OF CAMDEN  
TOWN AND COUNTRY PLANNING ACT 1990

NOTES:

Case 6 py

9702912R1

REVISION A: 9/1/98  
PROPOSED ESCAPE  
STAIR LANDING  
REDUCED IN WIDTH.


| Rev   | Date            | Notes |
|---|-----------------|-------|
| 0   |                 |       |
| JESTICO - WHILES   |                 |       |
| 14 Stephenson Way,<br>London, NW1 2HD<br>Tel 0171-380 0382<br>Fax 0171-380 0511                                                           |                 |       |
| Job<br>19 FITZJOHN'S AVENUE<br>LONDON, NW3                                                                                                |                 |       |
| Client<br>ALEXANDER COLLIS   |                 |       |
| Title<br>UPPER GROUND<br>FLOOR FLAT<br>PROPOSED PLAN                                                                                      |                 |       |
| Drawn<br>PP   | Checked         |       |
| Scale<br>1:100   | Date<br>8.10.97 |       |
| Drawing No<br>1629/03 A   |                 |       |
| All dimensions must be checked on site<br>Do not scale off this drawing<br>Inform architect of any discrepancies<br>prior to construction |                 |       |


NOTES:

P9702912R1

| Rev   | Date    | Notes        |
|---|---------|--------------|
| 0   |         |              |
| <b>JESTICO • WHILES</b><br>14 Stephenson Way,<br>London, NW1 2HD<br>Tel 0171-380 0382<br>Fax 0171-380 0511 |         |              |
| Job<br>19 FITZJOHN'S AVENUE<br>LONDON, NW3                                                                 |         |              |
| Client<br>ALEXANDER COLLIS                                                                                 |         |              |
| Title<br>LOWER GROUND<br>FLOOR FLAT<br>PROPOSED PART PLAN                                                  |         |              |
| Drawn<br>pp                                                                                                | Checked |              |
| Scale   | N.T.S   | Date 8.10.97 |
| Drawing No                                                                                                 |         | 1629/04 A    |

All dimensions must be checked on site  
 Do not scale off this drawing  
 Inform architect of any discrepancies  
 prior to construction

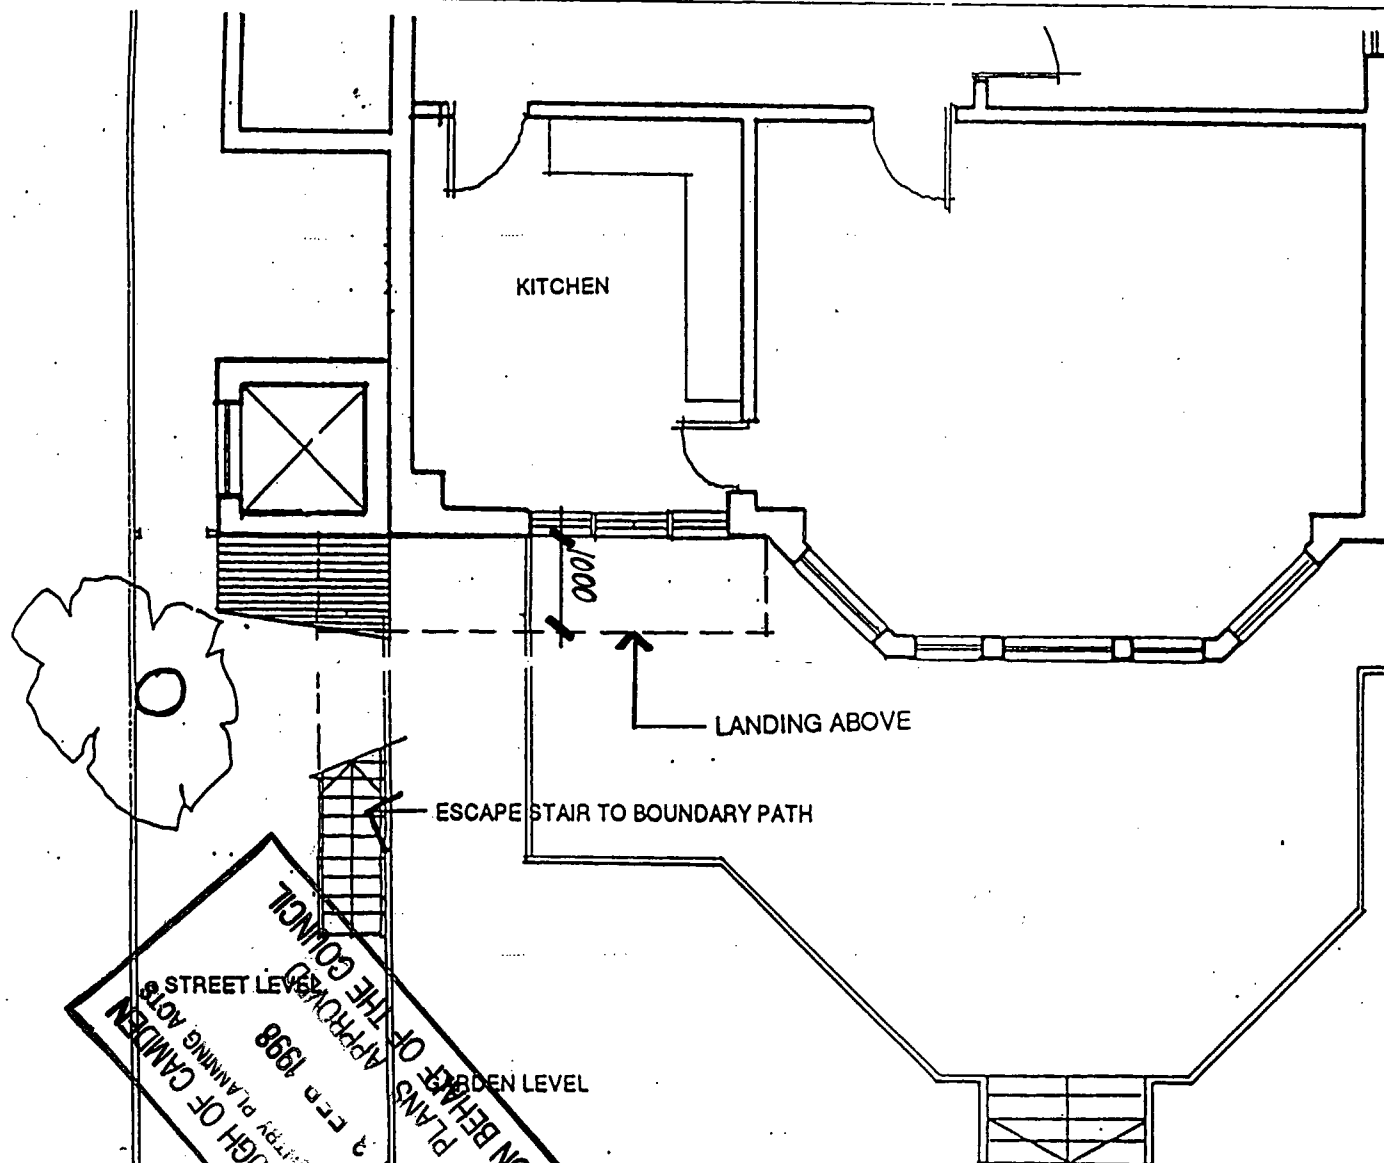

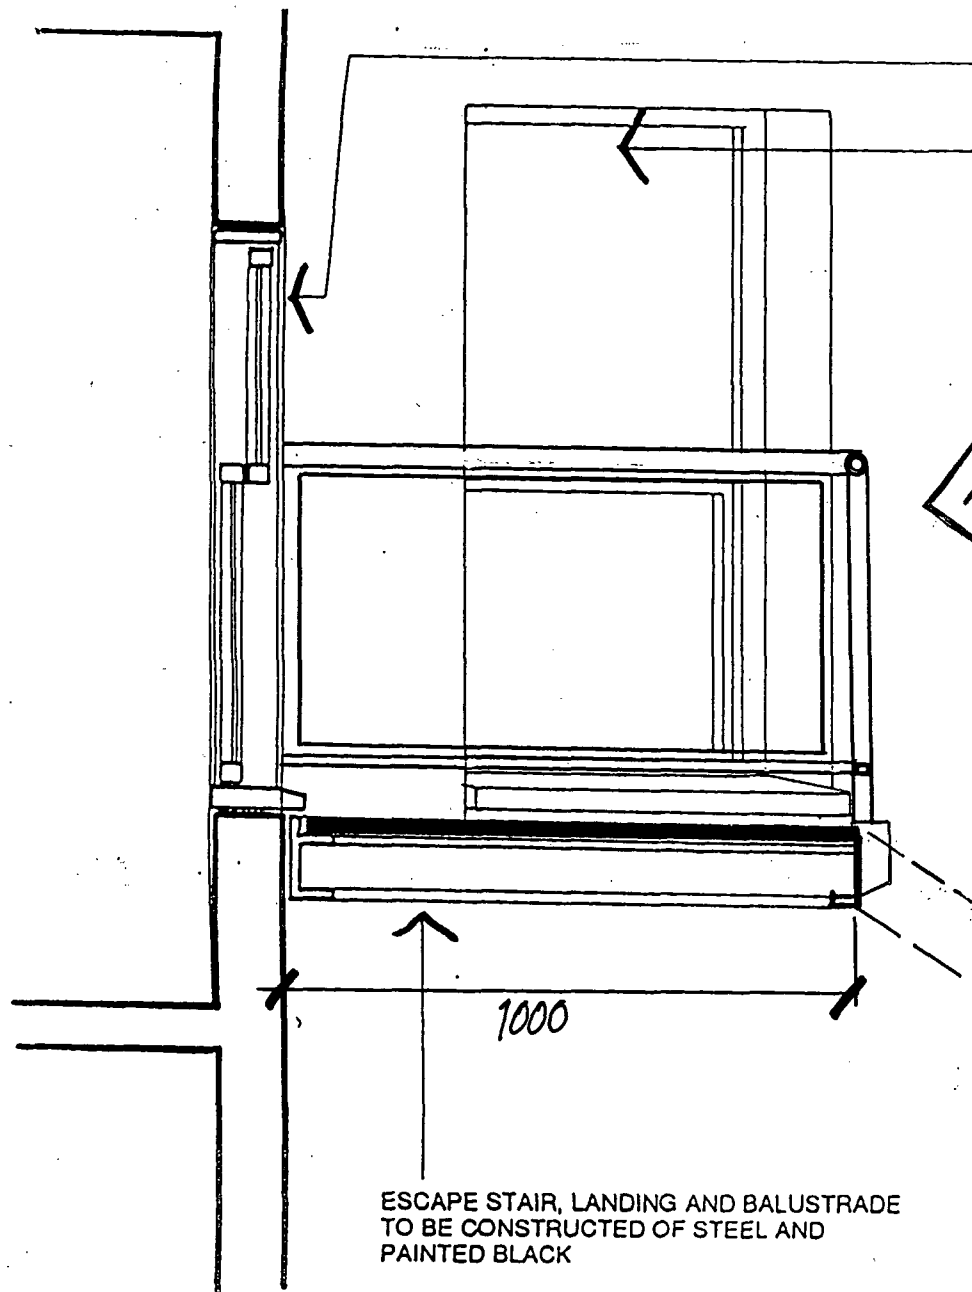

BEDROOM WINDOW

LIVING ROOM WINDOW

ON BEHALF OF THE COUNCIL  
PLANS APPROVED  
13 FEB 1998  
LONDON BOROUGH OF CAMDEN  
TOWN AND COUNTRY PLANNING ACTS

STAIR TO SPAN OVER SHED

ESCAPE STAIR, LANDING AND BALUSTRADE  
TO BE CONSTRUCTED OF STEEL AND  
PAINTED BLACK

1000

P9702912R1


NOTES:

Case 6 py

| Rev   | Date  | Notes        |
|---|-------|--------------|
| 0   |       |              |
| JESTICO - WHILES   |       |              |
| 14 Stephenson Way,<br>London, NW1 2HD<br>Tel 0171-380 0382<br>Fax 0171-380 0511                                                           |       |              |
| Job 19 FITZJOHN'S AVENUE<br>LONDON, NW3                                                                                                   |       |              |
| Client ALEXANDER COLLIS   |       |              |
| Title PROPOSED<br>DETAIL SECTION   |       |              |
| Drawn pp   |       | Checked      |
| Scale   | N.T.S | Date 8.10.97 |
| Drawing No   |       | 1629/06 A    |
| All dimensions must be checked on site<br>Do not scale off this drawing<br>Inform architect of any discrepancies<br>prior to construction |       |              |

Case 6ry

P9702912R1

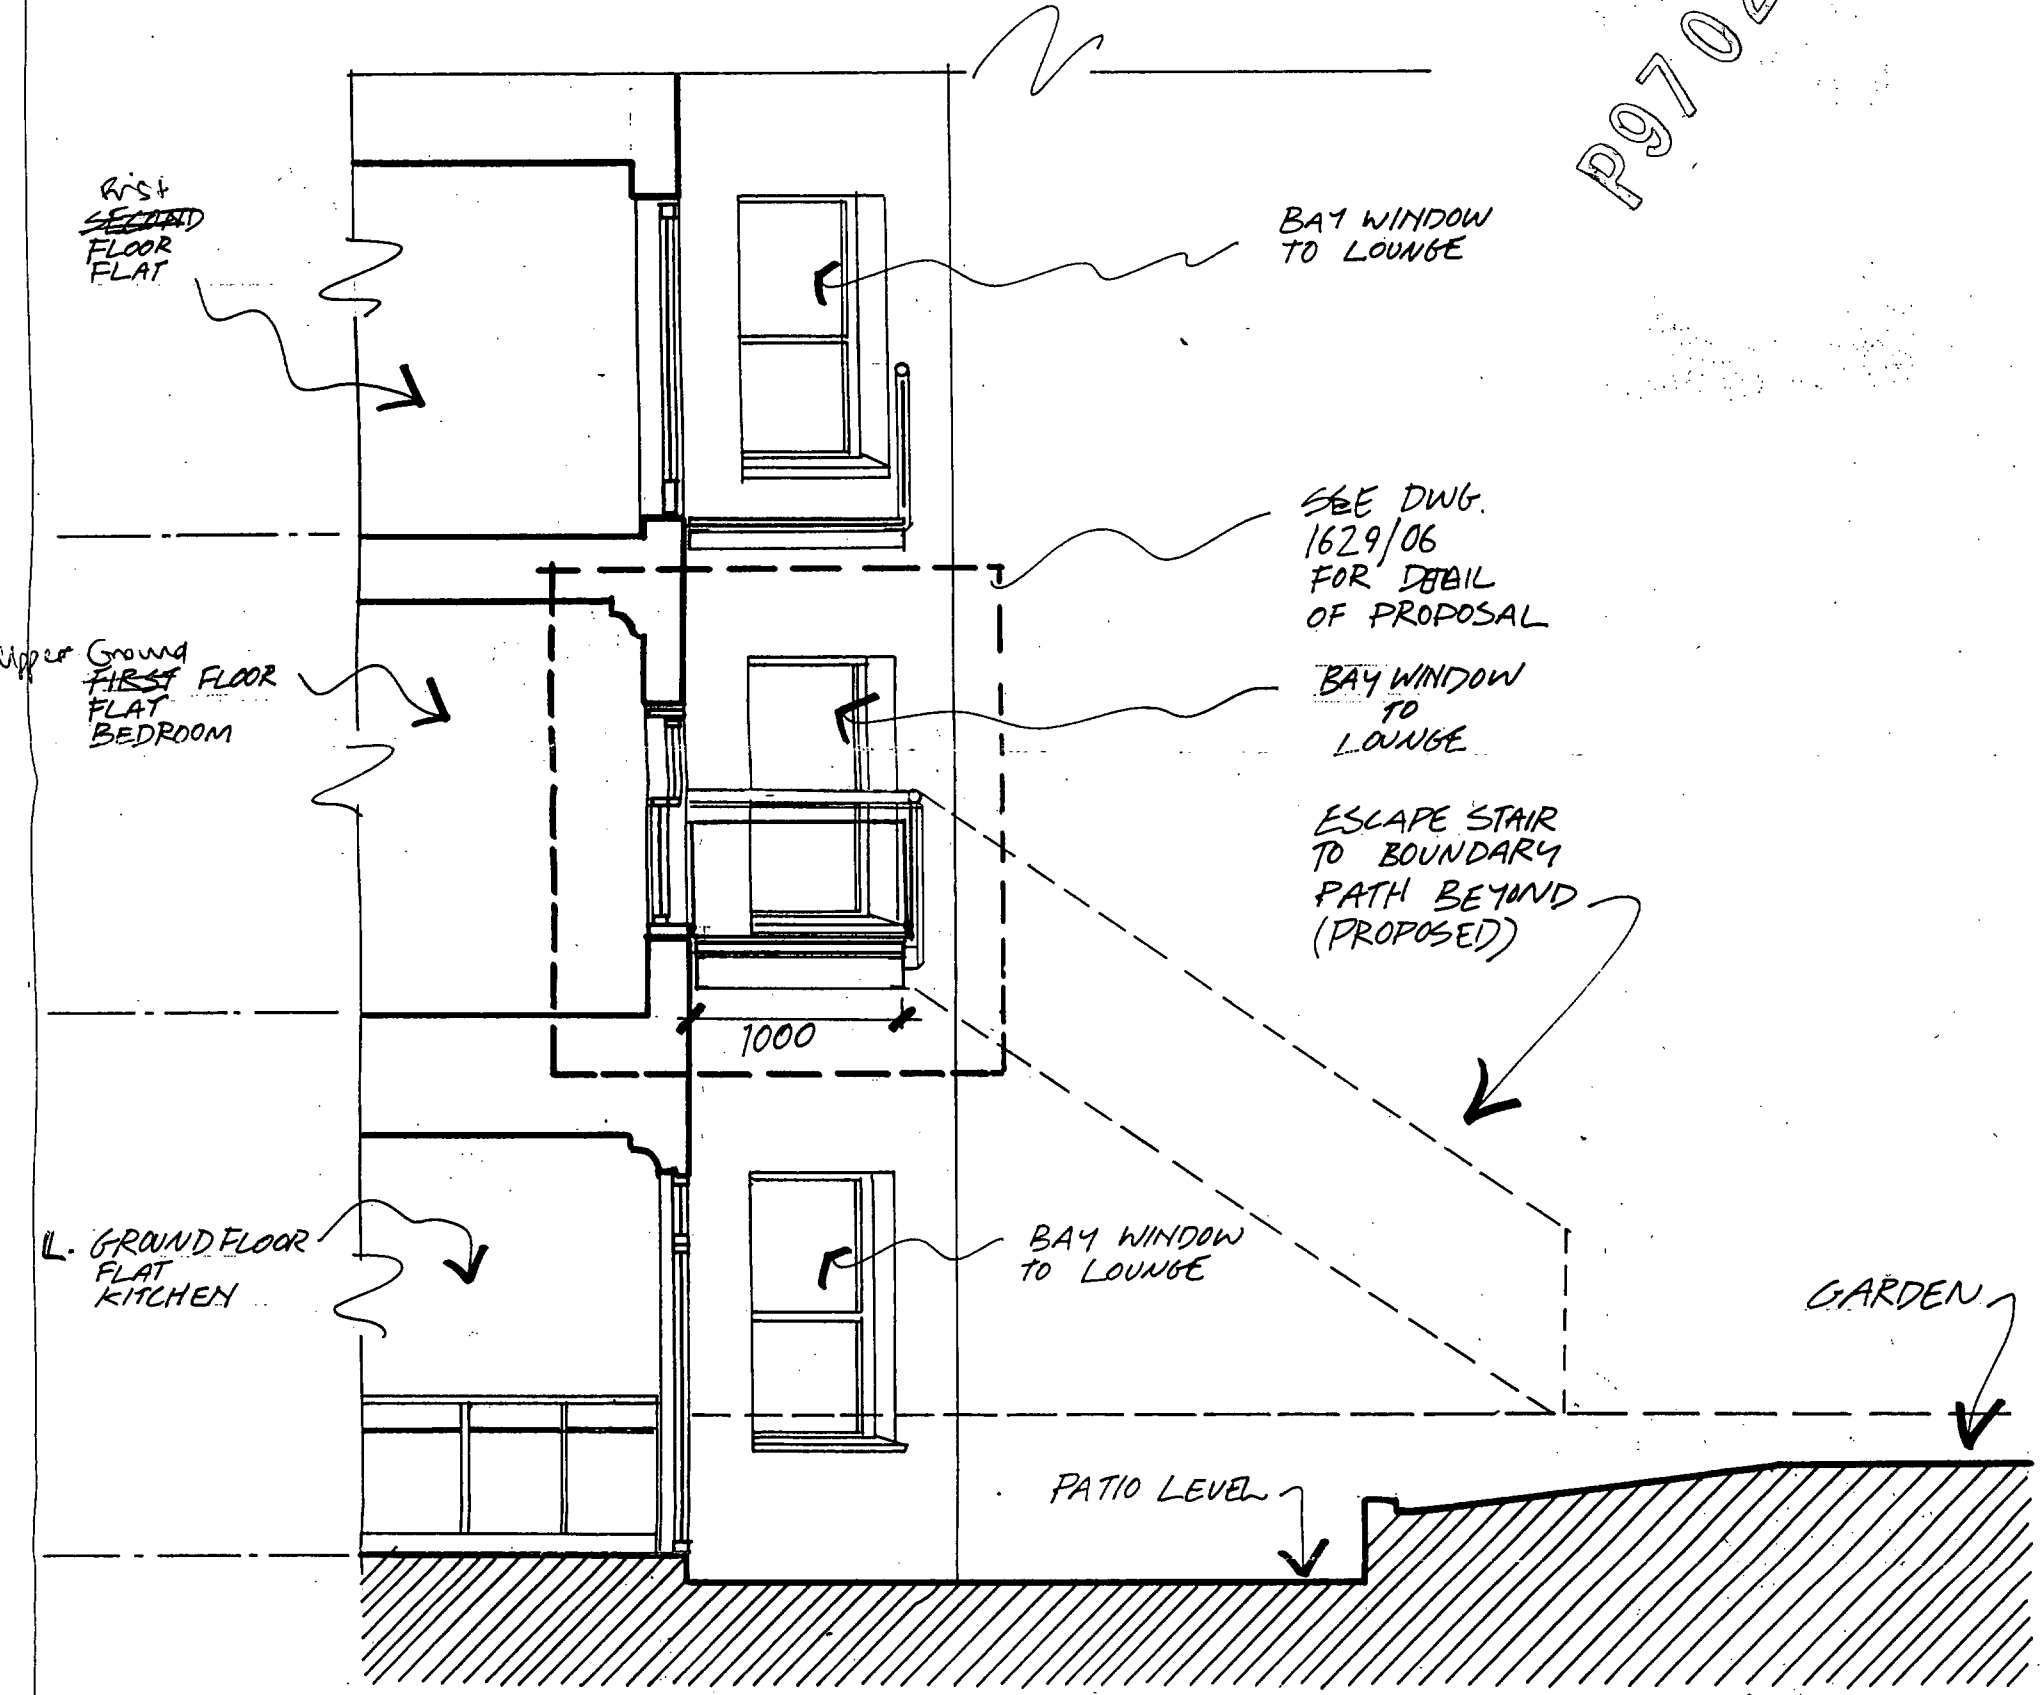

LONDON BOROUGH OF CAMDEN  
TOWN AND COUNTRY PLANNING ACTS  
13 FEB 1998  
PLANS APPROVED  
ON BEHALF OF THE COUNCIL

REVISION A: 9/11/98  
PROPOSED ESCAPE  
STAIR LANDING  
REDUCED IN DEPTH.

| Rev | Date    | Notes                                           |
|-----|---------|-------------------------------------------------|
| 1   | 9/11/98 | PROPOSED ESCAPE STAIR LANDING REDUCED IN DEPTH. |
| 2   | 9/11/98 | PROPOSED ESCAPE STAIR LANDING REDUCED IN DEPTH. |
| 3   | 9/11/98 | PROPOSED ESCAPE STAIR LANDING REDUCED IN DEPTH. |
| 4   | 9/11/98 | PROPOSED ESCAPE STAIR LANDING REDUCED IN DEPTH. |
| 5   | 9/11/98 | PROPOSED ESCAPE STAIR LANDING REDUCED IN DEPTH. |
| 6   | 9/11/98 | PROPOSED ESCAPE STAIR LANDING REDUCED IN DEPTH. |
| 7   | 9/11/98 | PROPOSED ESCAPE STAIR LANDING REDUCED IN DEPTH. |
| 8   | 9/11/98 | PROPOSED ESCAPE STAIR LANDING REDUCED IN DEPTH. |
| 9   | 9/11/98 | PROPOSED ESCAPE STAIR LANDING REDUCED IN DEPTH. |
| 10  | 9/11/98 | PROPOSED ESCAPE STAIR LANDING REDUCED IN DEPTH. |

|            |                                    |
|------------|------------------------------------|
| Client     | ALEXANDER COLLIS                   |
| Title      | PROPOSED SECTION                   |
| Drawn      | PP                                 |
| Scale      | 1/10th to scale                    |
| Drawing No | 1629/07 A                          |
| Job        | 19 FITZJOHN'S AVENUE LONDON, NW3   |
| Tel        | 0171-380 0382                      |
| Fax        | 0171-380 0511                      |
| Address    | 14 Stephenson Way, London, NW1 2HD |